


PRELIMINARY DRAWING ONLY

DISCLAIMER: THIS DRAWING REPRESENTS A DESIGN INTENT AND CONCEPT ONLY. THIS DOCUMENT AND ALL ASSOCIATED DOCUMENTS ARE PREPARED FOR A SPECIFIC SITE AND EVENT, AND INCORPORATE CALCULATIONS AND MEASUREMENTS AVAILABLE FROM THE CLIENT AT THE TIME OF DRAFTING. THESE DOCUMENTS ARE FOR DEMONSTRATION PURPOSES ONLY AND ARE NOT NECESSARILY DRAWN TO SCALE OR ACCURATELY SETOUT.

LEGEND

- AR
- AMBULANT COMPLIANT RAILS
- BCT
- POLYETHYLENE VERTICAL BABY CHANGE TABLE
- BL
- STAINLESS STEEL BASIN c/w FLARED LEVER PILLAR TAP & STAINLESS STEEL SHROUD
- BP
- STAINLESS STEEL BASIN c/w BUTTON ACTION TAP & STAINLESS STEEL SHROUD
- CDK
- COOLDEK ROOF PANELS
- CONC
- CONCRETE SLAB 100mm THK w/SL82 MESH
- DR
- DISABLED COMPLIANT RAILS
- ID
- PLASTIC INDUCT CISTERN
- SB
- ALUMINIUM SPORTS BENCH 900mm LONG
- TLS
- TRANSLUCENT ROOF SHEETING
- WC
- STAINLESS STEEL PAN
- WD
- STAINLESS STEEL DISABLED COMPLIANT PAN

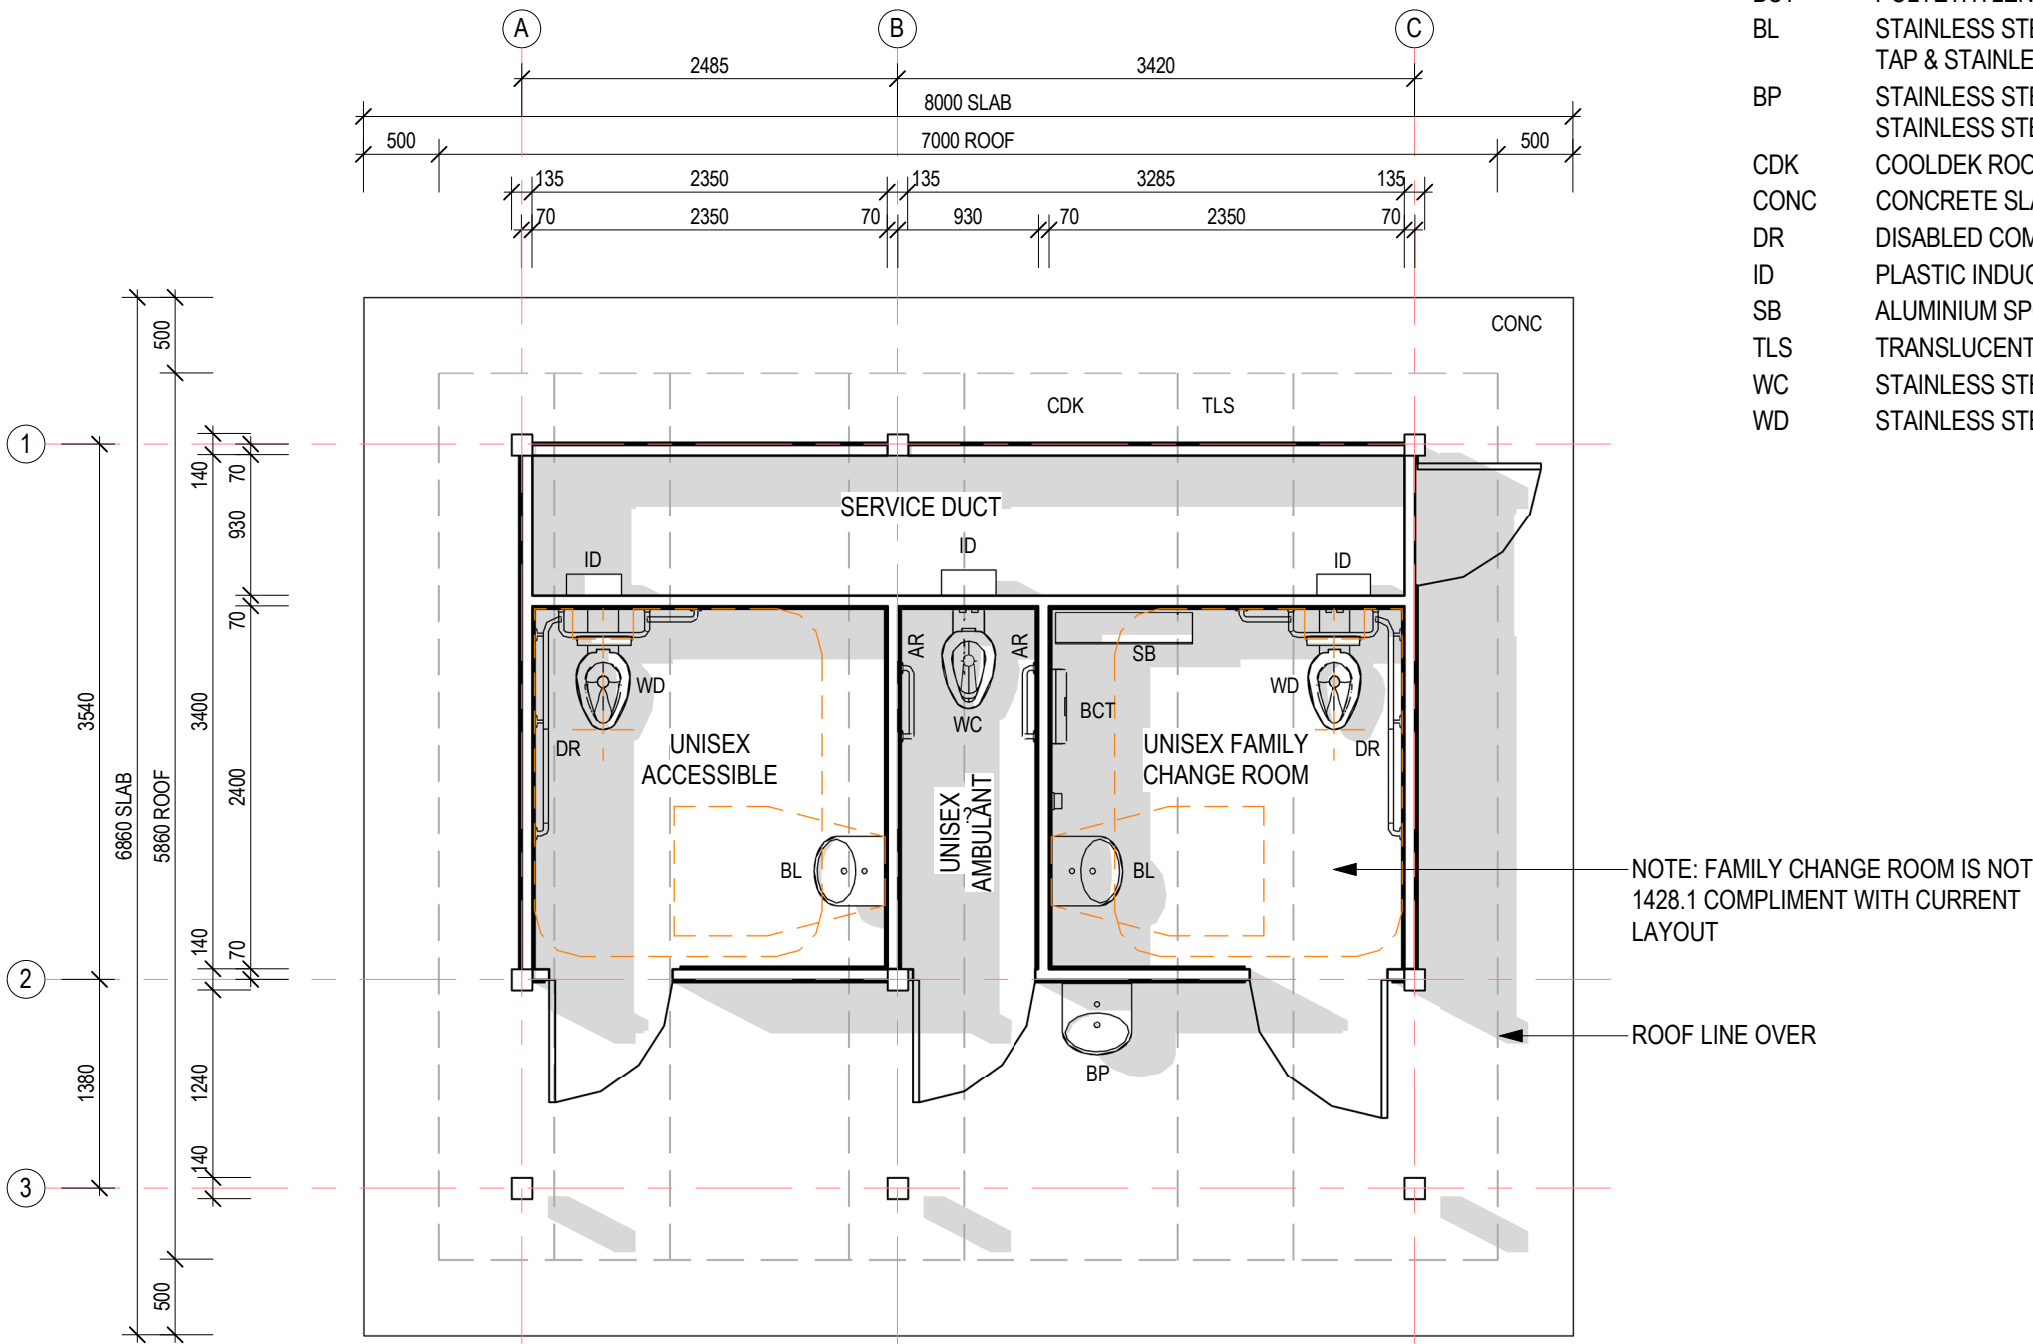


1 FLOOR PLAN
002 1 : 50 @ A3


REVISION		DATE	DRAWN	(c) LANDMARK PRODUCTS Pty Ltd	Landmark open space structures & solutions Landmark Products Pty Ltd ABN 99 112 000 843 4/27 Lear Jet Drive PO Box 1635 Caboolture, QLD 4510 landmarkpro.com.au landmark@landmarkpro.com.au	CLIENT NAME	PROJECT No.	PAGE
						NORTHERN BEACHES COUNCIL (MANLY)	Q39528	A3
						PROJECT MONA VALE, NSW 2103	DATE 4.10.19	DRAWN RAE
						MOD K9400 "COASTAL" RESTROOM	DRAWING No. Q39528	SCALE 1 : 50
						DRAWING TITLE PRELIMINARY - PLAN	SHEET No. 001	REV. 0
0	PRELIMINARY ISSUE	09-10-19	JAR	CHECKED BY:	DATE:			

PRELIMINARY DRAWING ONLY


DISCLAIMER: THIS DRAWING REPRESENTS A DESIGN INTENT AND CONCEPT ONLY. THIS DOCUMENT AND ALL ASSOCIATED DOCUMENTS ARE PREPARED FOR A SPECIFIC SITE AND EVENT, AND INCORPORATE CALCULATIONS AND MEASUREMENTS AVAILABLE FROM THE CLIENT AT THE TIME OF DRAFTING. THESE DOCUMENTS ARE FOR DEMONSTRATION PURPOSES ONLY AND ARE NOT NECESSARILY DRAWN TO SCALE OR ACCURATELY SETOUT.

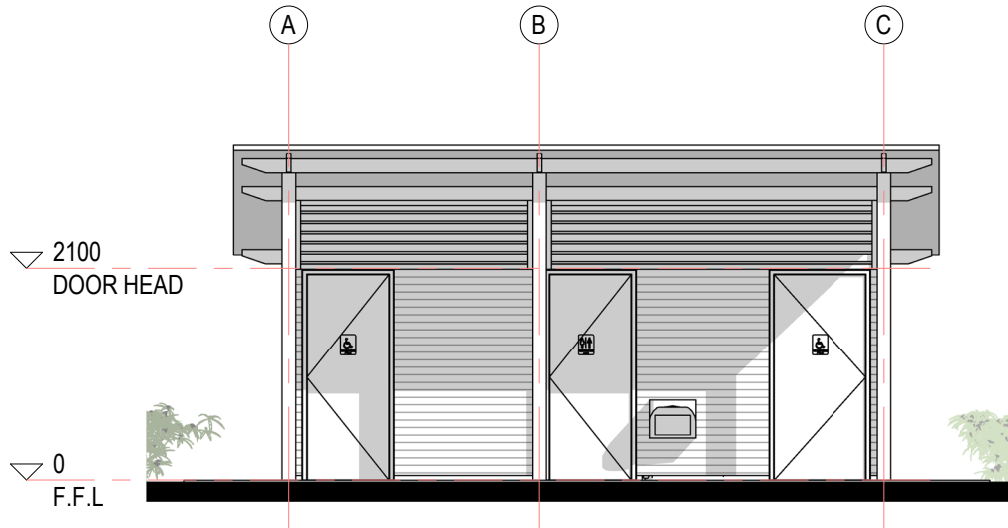


4 ELEVATION 4
1 : 75 @ A3

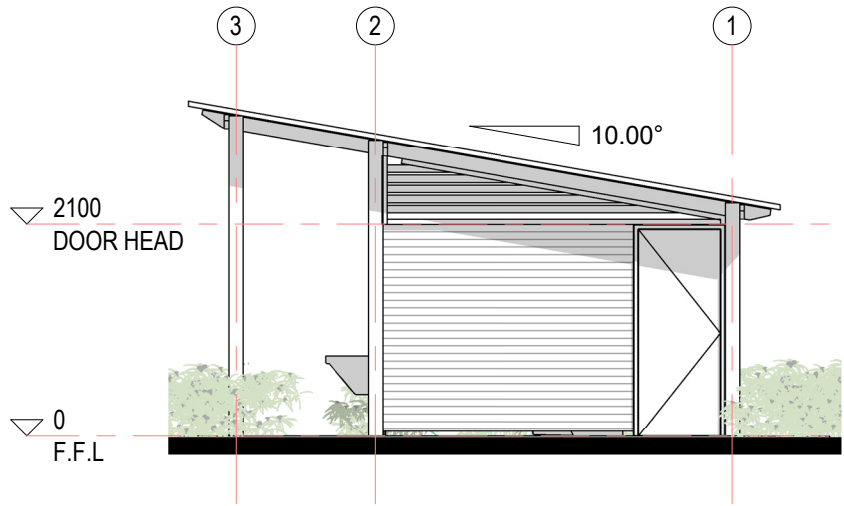

1 ELEVATION 1
1 : 75 @ A3

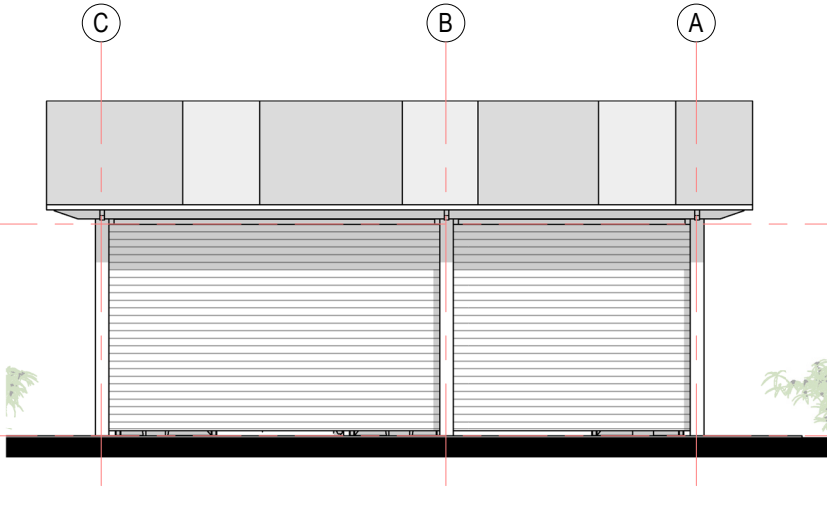

2 ELEVATION 2
1 : 75 @ A3

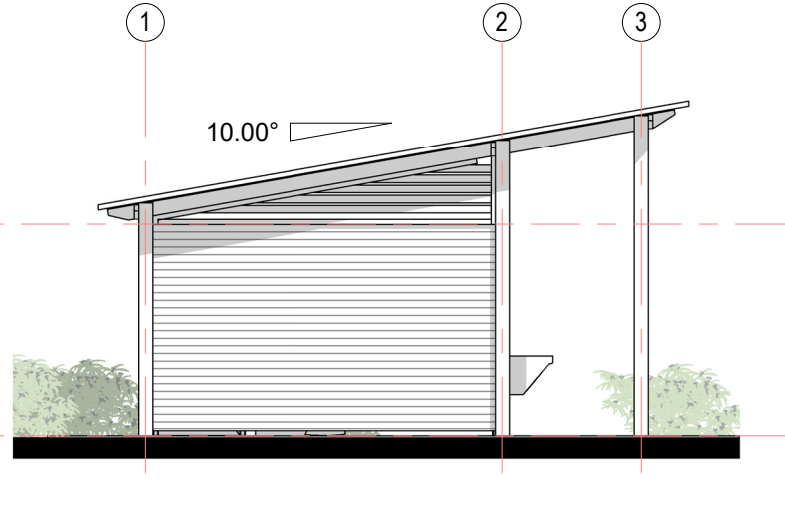

3 ELEVATION 3
1 : 75 @ A3

REVISION	DATE	DRAWN	(c) LANDMARK PRODUCTS Pty Ltd			CLIENT NAME	PROJECT No.	PAGE
						NORTHERN BEACHES COUNCIL (MANLY)	Q39528	A3
			THIS DOCUMENT IS AND SHALL REMAIN THE PROPERTY OF LANDMARK PRODUCTS LIMITED. UNAUTHORISED USE OF THIS DOCUMENT IN ANY FORM IS PROHIBITED.			PROJECT	DATE	DRAWN
						MONA VALE, NSW 2103	4.10.19	RAE
			CHECKED BY: DATE:			MOD K9400 "COASTAL" RESTROOM	DRAWING No.	SCALE
							Q39528	1 : 75
0	PRELIMINARY ISSUE	09-10-19	JAR			DRAWING TITLE	SHEET No.	REV.
						PRELIMINARY - ELEVATIONS	002	0



Landmark Products Pty Ltd
ABN 99 112 000 843
4/27 Lear Jet Drive PO Box 1635
Caboolture, QLD 4510
landmarkpro.com.au
landmark@landmarkpro.com.au

PH: 1300 768 230	