

23
DP 8035

22
DP 8035

C

lap pool setback 900mm
from rear boundary

Site Boundary 24.44 142° 16'

planter wall setback
200mm from rear boundary

retaining wall setback
900mm from rear boundary

LOT 37 | DP 8035
COUNCIL LAND

C

LIST OF AMENDMENTS

1. 500mm wide planter set 200mm off rear boundary. Planter wall height (R.L. 82.80) varies from 1500mm to 1900mm above natural ground level
2. Retaining wall set 900mm off rear boundary. Wall height (R.L. 83.50) or 700mm above planter wall.
3. Rear turf raised + equivalent to terrace level.
4. Lap pool rear setback 900mm
5. Landscape area increased by 20.3m² due to removal of concrete steps to rear turf area

Site Boundary 23.325 48° 28'

LOT 38 | DP 8035
No. 67 EDGECLIFFE BOULEVARDE
543.8m²

Site Boundary 21.71 228° 28'

LOT 39 | DP 8035
COUNCIL LAND

Site Boundary 318° 28' 24.385

EDGECLIFFE BOULEVARDE

STUDIO BENICIO

Suite 3/334 Barrenjoey Road
P.O Box 1007
Newport Beach | NSW | 2106
studiobenicio@studiobenicio.com


T: + 612 9997 5039
M: + 61 410 633 943
ABN: 28 602 289 172
www.studiobenicio.com

Mr Paul Stines +Mrs Stephanie Hicks
COLLARROY PLATEAU HOUSE _S


LOT 38 | DP 8035
67 Edgecliffe Boulevard
COLLARROY PLATEAU | NSW | 2097

Drawings shall not be used for construction purposes until issued by *Studio Benicio* for construction.
This drawing is copyright + may not be used or reproduced without prior written consent from *Studio Benicio*

Scale: 1:200 @ A4

 


DA - Notification: Site Plan

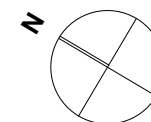


Project Number : 1508 Date : JUNE 2016


Drawing No. : **A.14** Issue : **C**

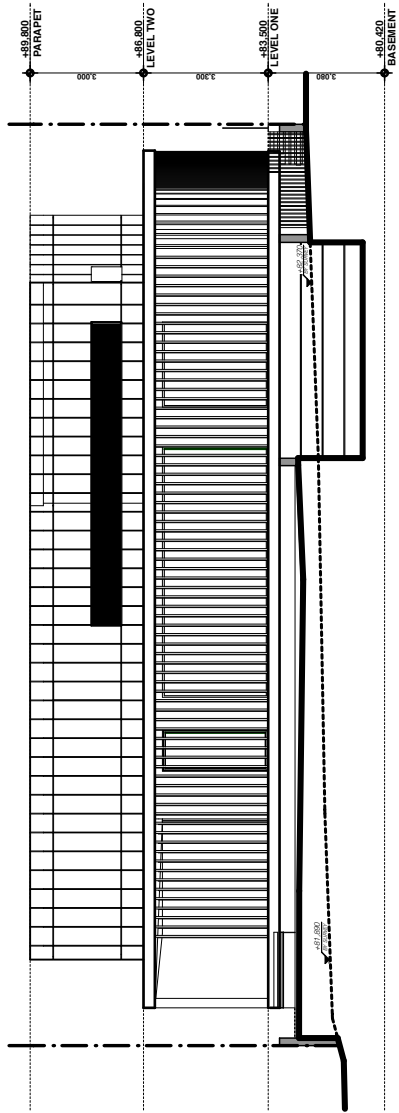


SOUTH WEST ELEVATION
STREETSCAPE ELEVATION
(NO CHANGE TO THIS ELEVATION)

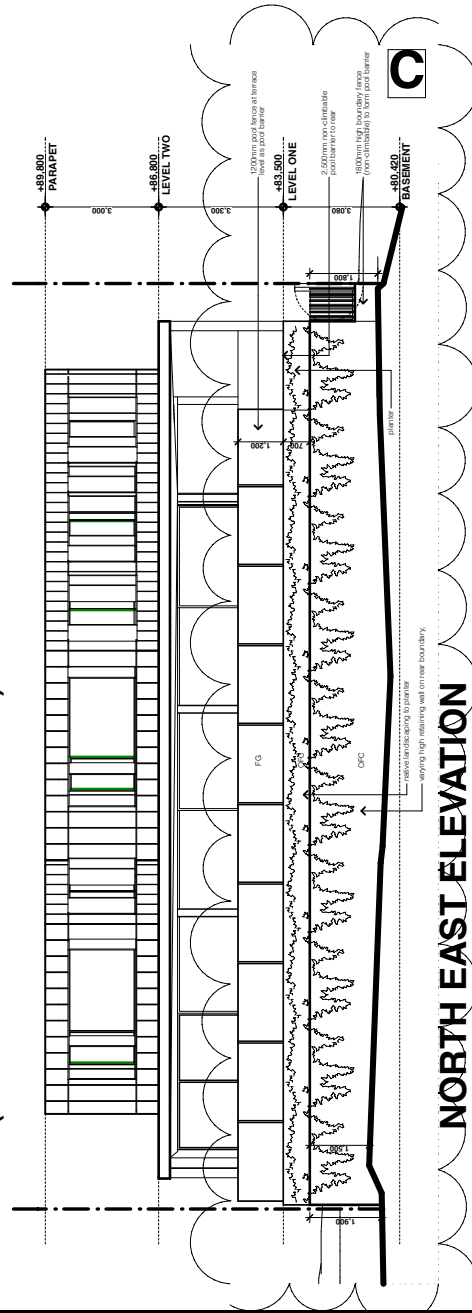

NORTH EAST ELEVATION
REAR ELEVATION

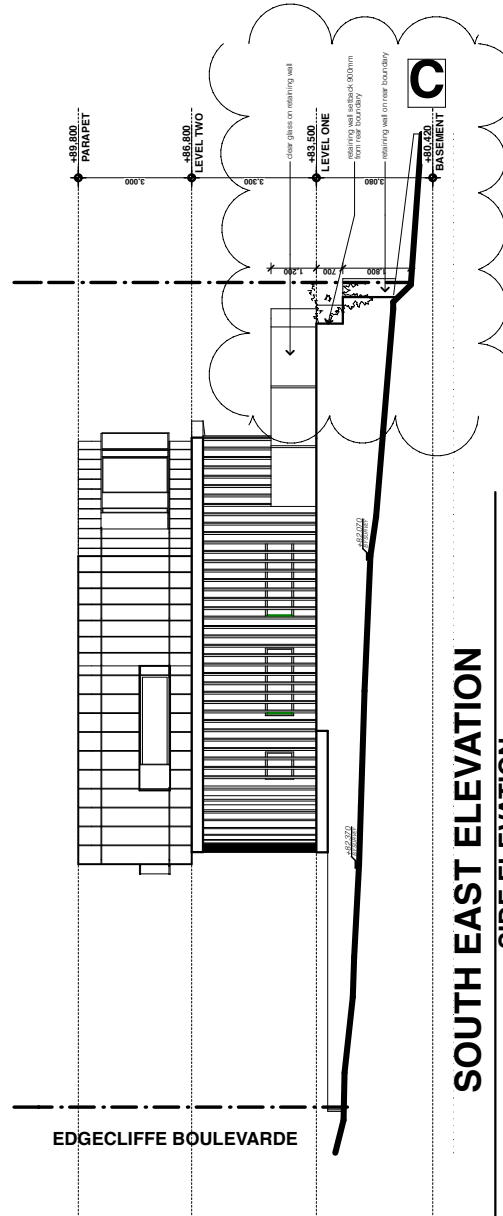

SOUTH EAST ELEVATION
SIDE ELEVATION

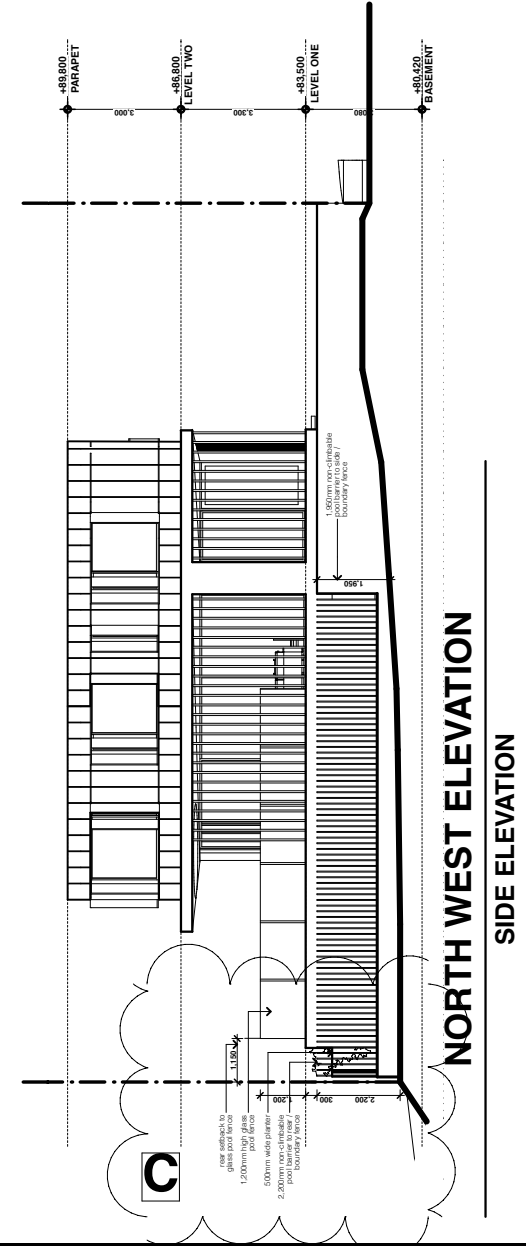

NORTH WEST ELEVATION
SIDE ELEVATION

STUDIO BENICIO

Suite 3/334 Barrenjoey Road
P.O Box 1007
Newport Beach | NSW | 2106
studiobenicio@studiobenicio.com


T: + 612 9997 5039
M: + 61 410 633 943
ABN: 28 602 289 172
www.studiobenicio.com

Mr Paul Stines +Mrs Stephanie Hicks
COLLAROY PLATEAU HOUSE _S

LOT 38 | DP 8035
67 Edgecliffe Boulevard
COLLAROY PLATEAU | NSW | 2097

Drawings shall not be used for construction purposes until issued by *Studio Benicio* for construction.
This drawing is copyright + may not be used or reproduced without prior written consent from *Studio Benicio*

Scale: 1:200 @ A4

 

DA - Notification: Elevations

Project Number : 1508	Date : JUNE 2016
Drawing No. : A.15	Issue : C