
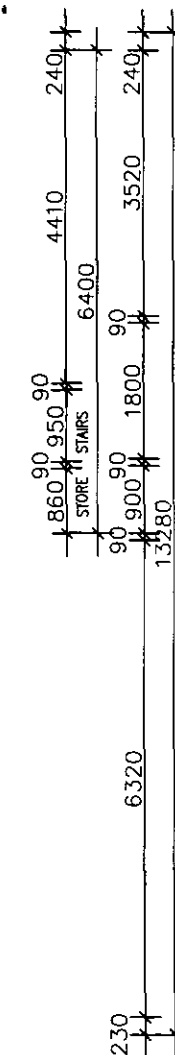
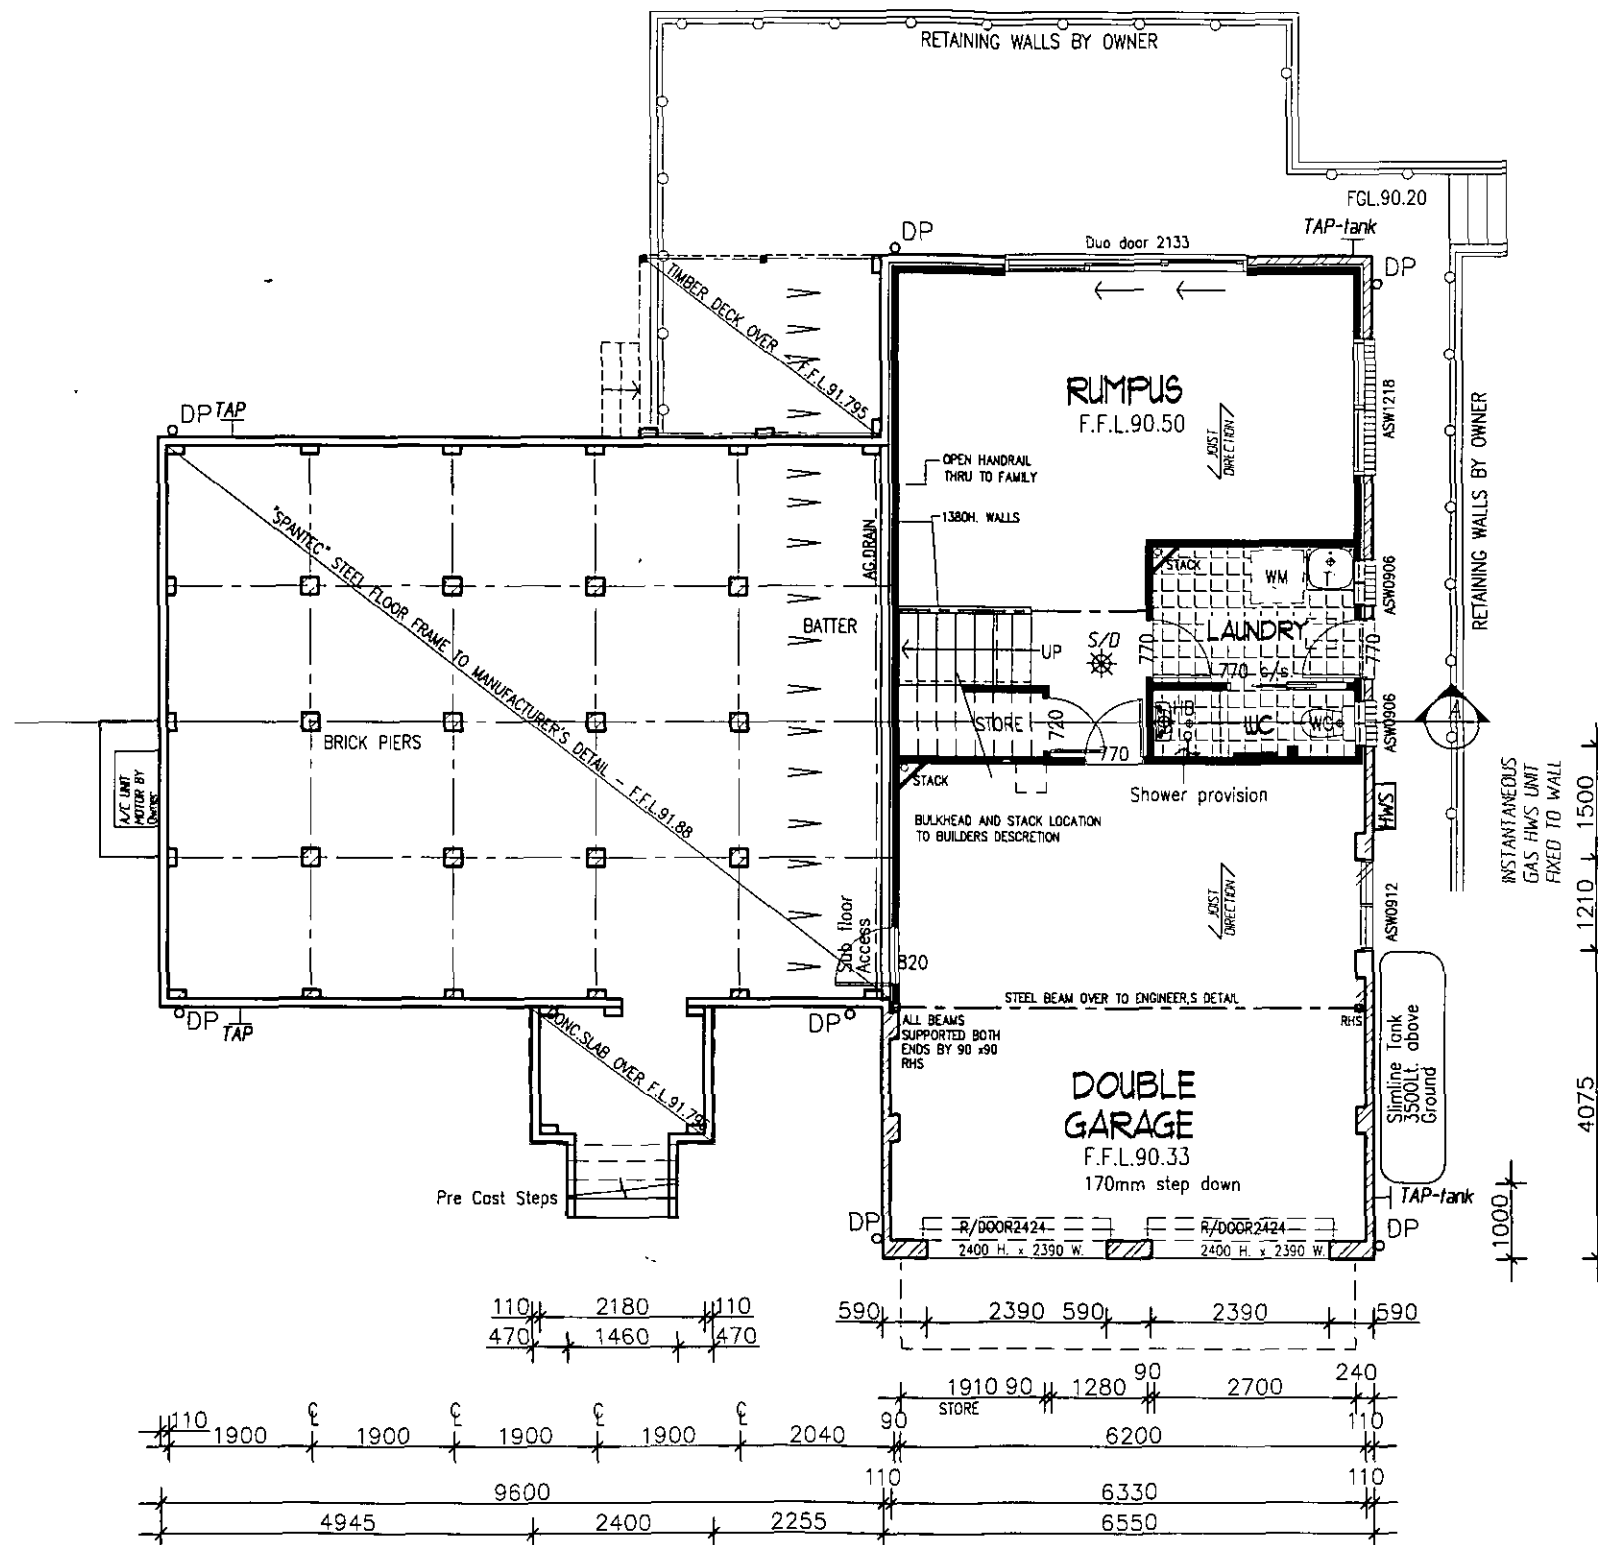
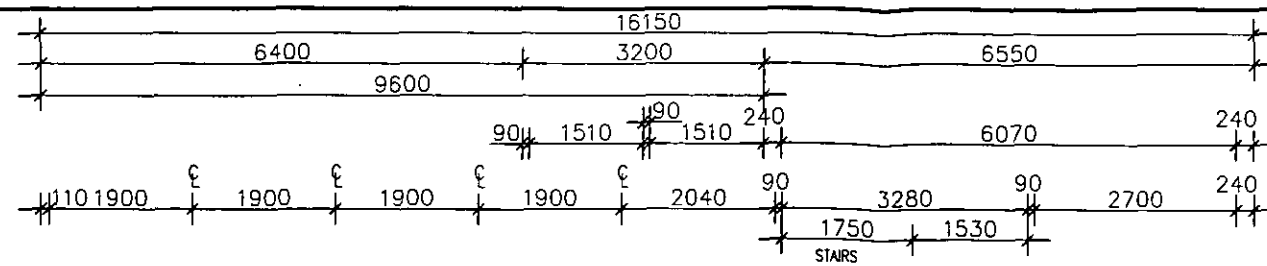


FIXING LEGEND	
TOWEL RAIL	—
TOILET ROLL	■
TOWEL RING	○

Devonport MK1 Mod.

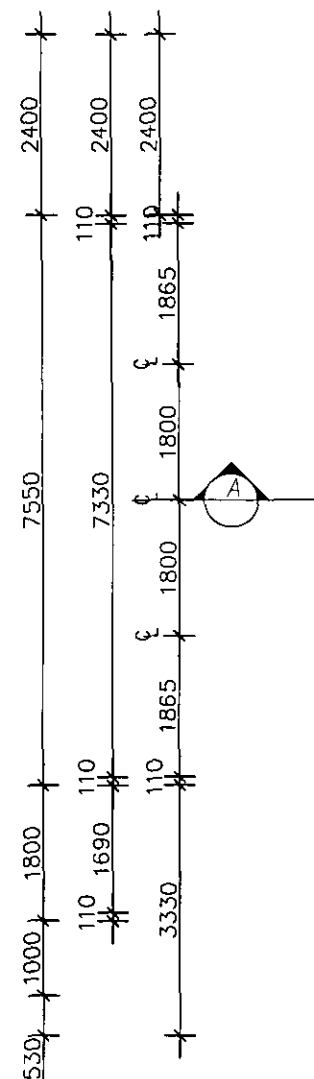

AREAS:	
MID/UPR FLR:	159.47m ²
LWR FLR:	44.09m ²
GARAGE:	42.90m ²
Portico:	4.32m ²
PATIO:	7.68m ²
DECK:	7.26m ²
TOTAL:	265.72m ²
	28.6sq

TOTAL LIVING : 203.56m²



LOWER FLOOR PLAN
SCALE 1:100

CLIENT	L.ZECH & J.WALKER	
JOB	PROPOSED NEW RESIDENCE	
LOCATION	No.2 LOWING CLOSE FORESTVILLE	
- BUILDER TO CHECK ALL DETAILS AND DIMENSIONS PRIOR TO CONSTRUCTION. - FIGURED DIMENSIONS TAKE PREFERENCE OVER SCALE.		
SHEET	DATE	DWG No.
3 OF 12	27-05-2009	BT29-16

plan prepared by
BUILDTECH
DESIGN & DEVELOPMENT
ACCREDITED BUILDING DESIGNERS ABN 54 539 725 979
Suite 18 - No.1 RELIANCE DRIVE.
TUGGERAH N.S.W.2259
ph.4351 8988
fax.4351 8989
email:buildtech@ccinet.net.au
Membership No. 930099




TULLIPAN
HOMES PTY LTD
Lic. No. 131446C
PH 02 4353 8644 Suite 18, 1 Reliance Dr
FAX 02 4353 8655 Tuggerah Business Park
Tuggerah NSW 2259
www.tullipanhomes.com.au PO Box 5148
www.splitlevelhomes.com.au CHITTAWAY BAY NSW 2261

WARRINGAH COUNCIL
THIS PLAN TO BE READ
IN CONJUNCTION WITH
CONSENT
NUMBER 2009/890

Amended Plan
16/06/2009.

FIXING LEGEND	
TOWEL RAIL	—
TOILET ROLL	■
TOWEL RING	○

Devonport MK1 Mod.

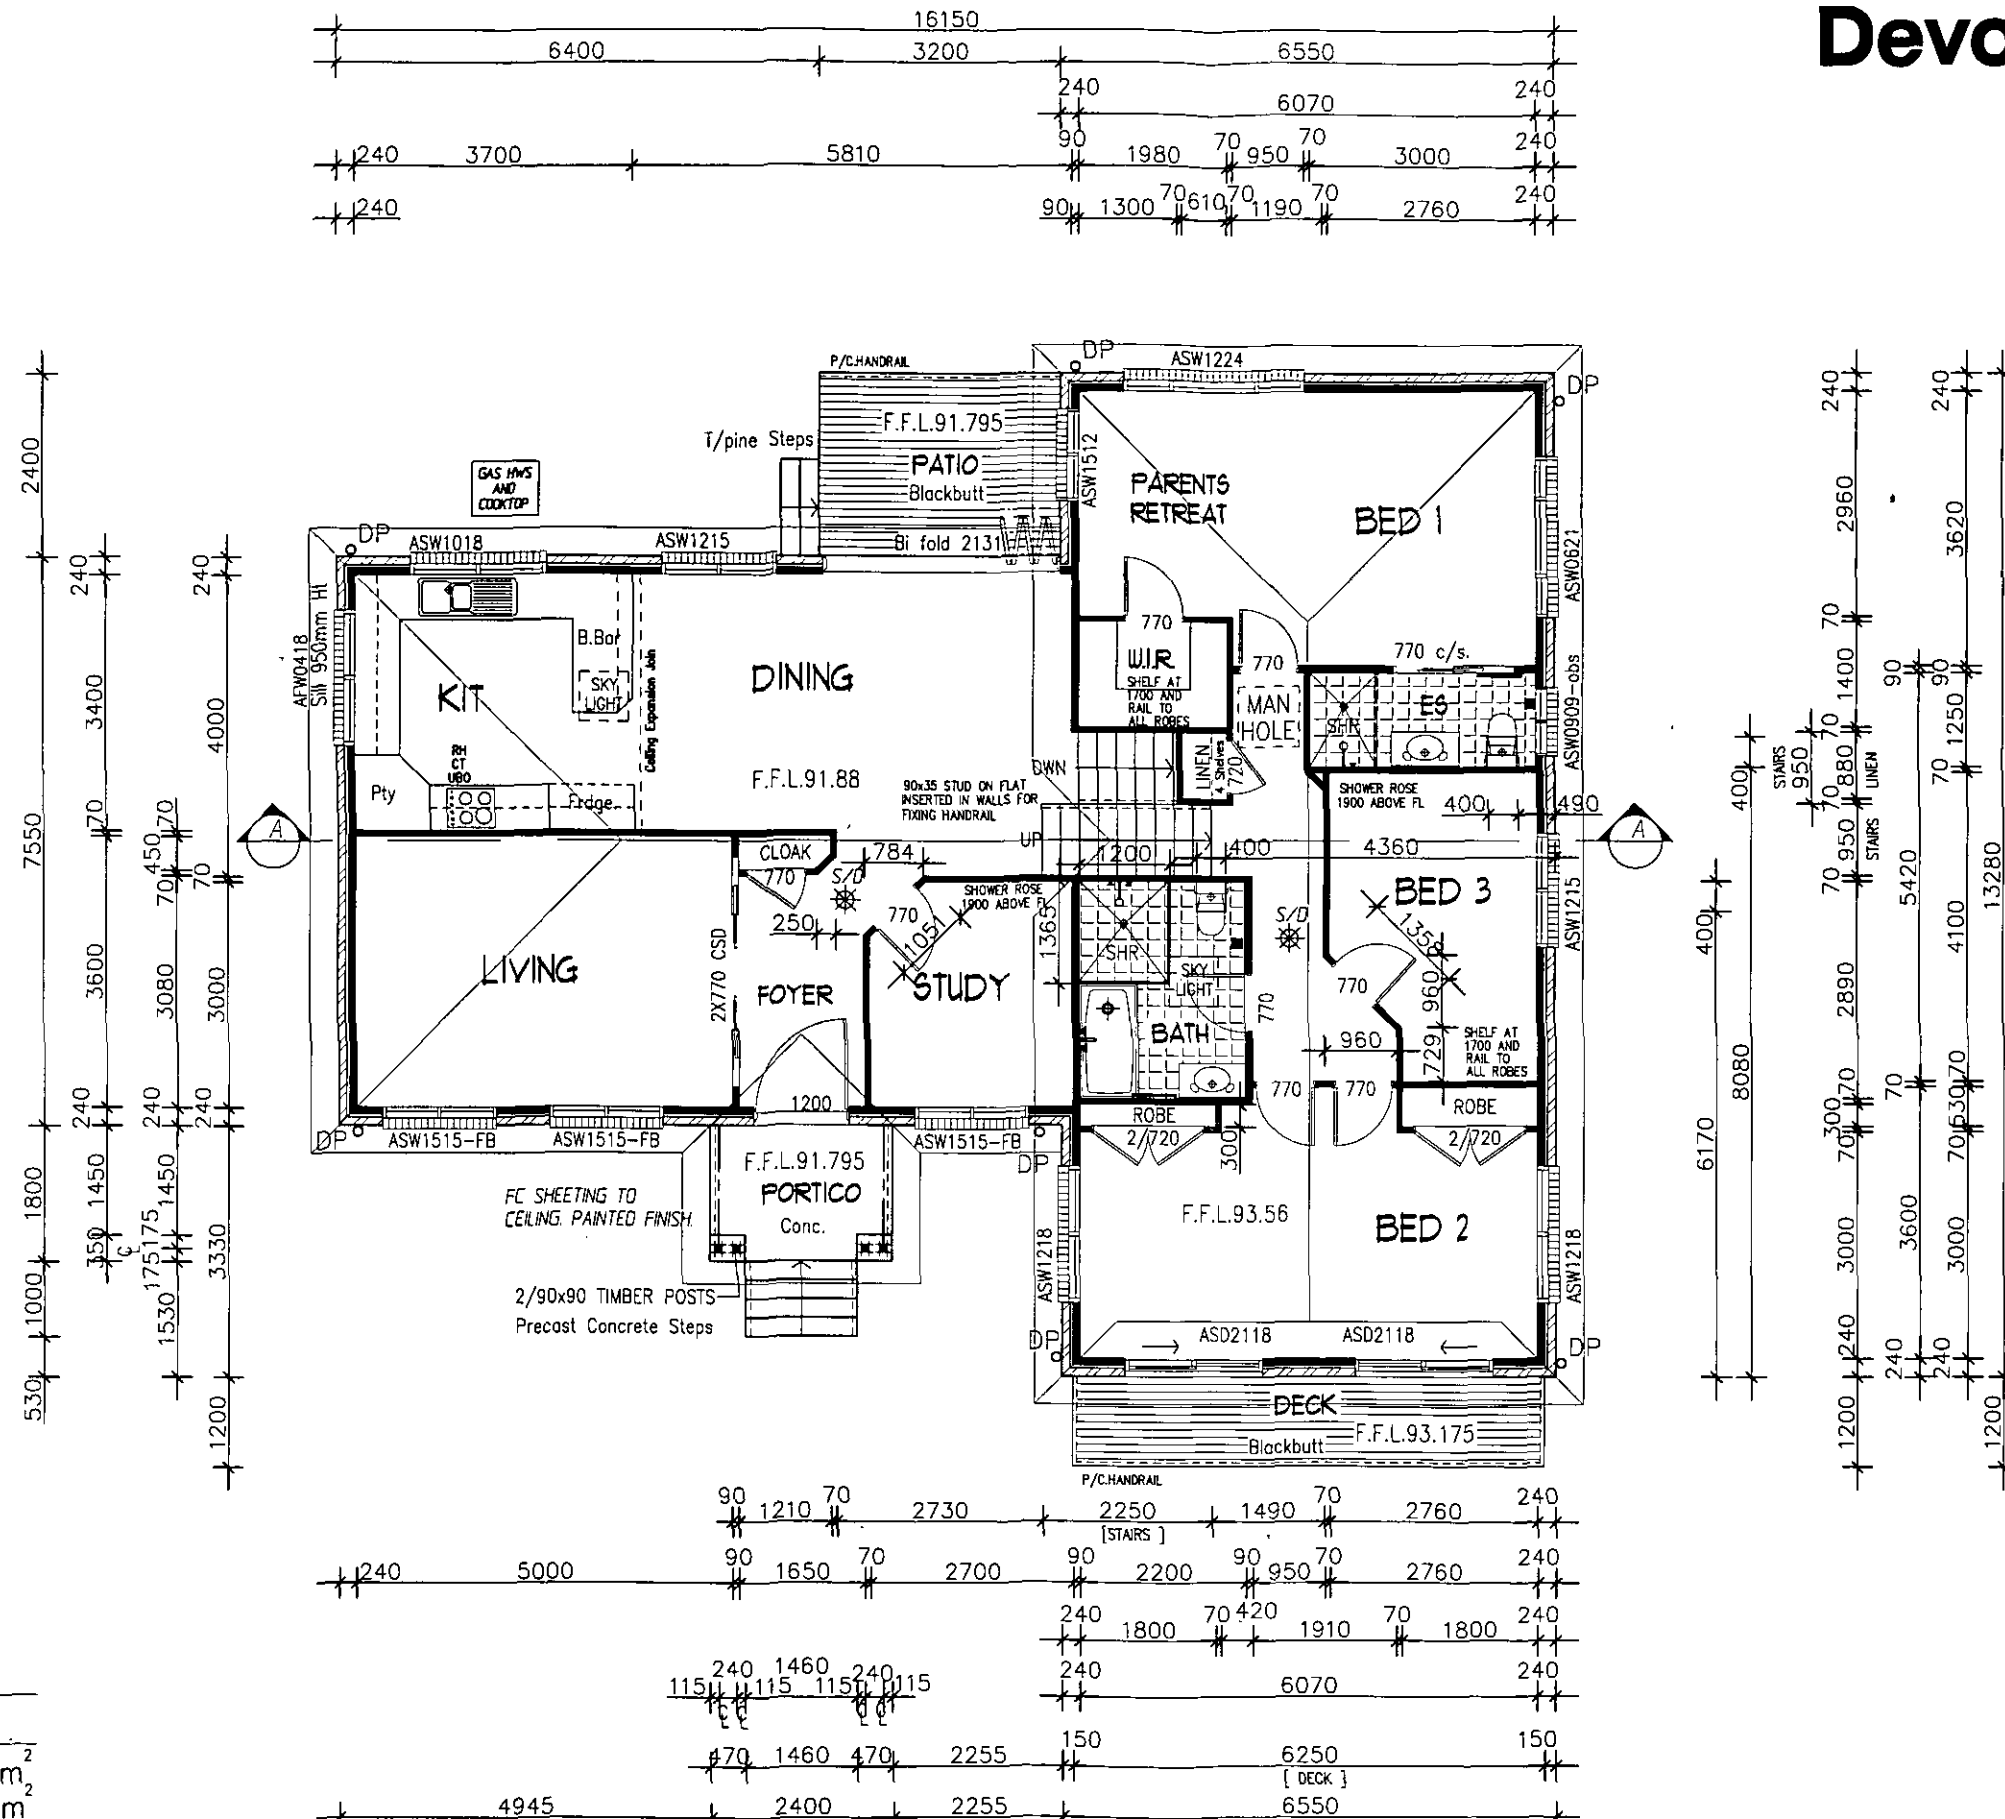

AREAS:

MID/UPR FLR:	159.47m ²
LWR FLR:	44.09m ²
GARAGE:	42.90m ²
Portico:	4.32m ²
PATIO:	7.68m ²
DECK:	7.26m ²
TOTAL:	265.72m²
	28.6sq



MID & UPPER FLOOR PLAN

SCALE 1:100

© Tullipan Homes 2007

Copyright: All Tullipan Homes designs, plans, drawings, and sketches are protected by the Commonwealth Copyright Act 1968 and any attempt to copy, use or reproduce the same, in whole or in part, will result in legal proceedings.

CLIENT **L.ZECH & J.WALKER**
 JOB **PROPOSED NEW RESIDENCE**
 LOCATION **No.2 LOWING CLOSE FORESTVILLE**

- BUILDER TO CHECK ALL DETAILS AND DIMENSIONS PRIOR TO CONSTRUCTION.
 - FIGURED DIMENSIONS TAKE PREFERENCE OVER SCALE.

SHEET
4 OF 12

DATE
27-05-2009

DWG No.
BT29-16

plan prepared by

BUILDTECH
DESIGN & DEVELOPMENT

ACCREDITED BUILDING DESIGNERS ABN 54 539 725 979

Suite 18 - No.1 RELIANCE DRIVE.

TUGGERAH N.S.W.2259

ph.4351 8988

fax.4351 8989

email:buildtech@ccn.net.au

BT BUILDING
 DESIGNERS
 ASSOCIATION
 OF NEW SOUTH WALES INC.
 Membership No. 930099



TULLIPAN
HOMES PTY LTD

Lic. No. 131446C

PH 02 4353 8644

FAX 02 4353 8655

www.tullipanhomes.com.au

www.splitlevelhomes.com.au

Suite 18, 1 Reliance Dr

Tuggerah Business Park

Tuggerah NSW 2259

PO Box 5148

CHITTAWAY BAY NSW 2261

WARRINGAH COUNCIL
 THIS PLAN TO BE READ
 IN CONJUNCTION WITH
 CONSENT
 NUMBER 2009/890

Amended Plan
 22/06/2009.