




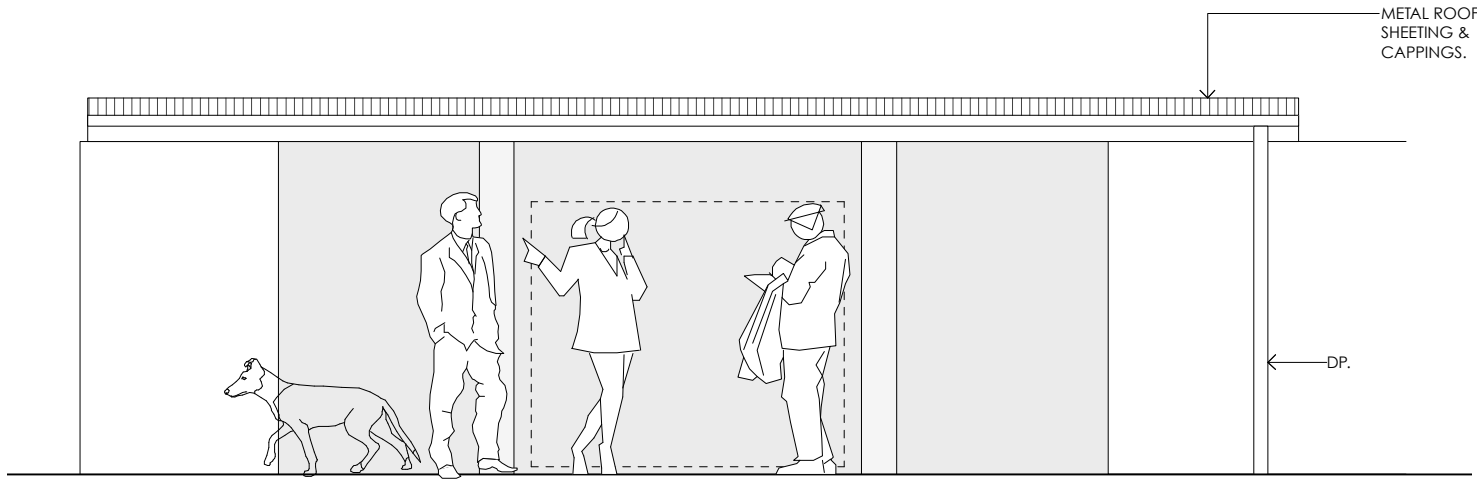


3 ELEVATION

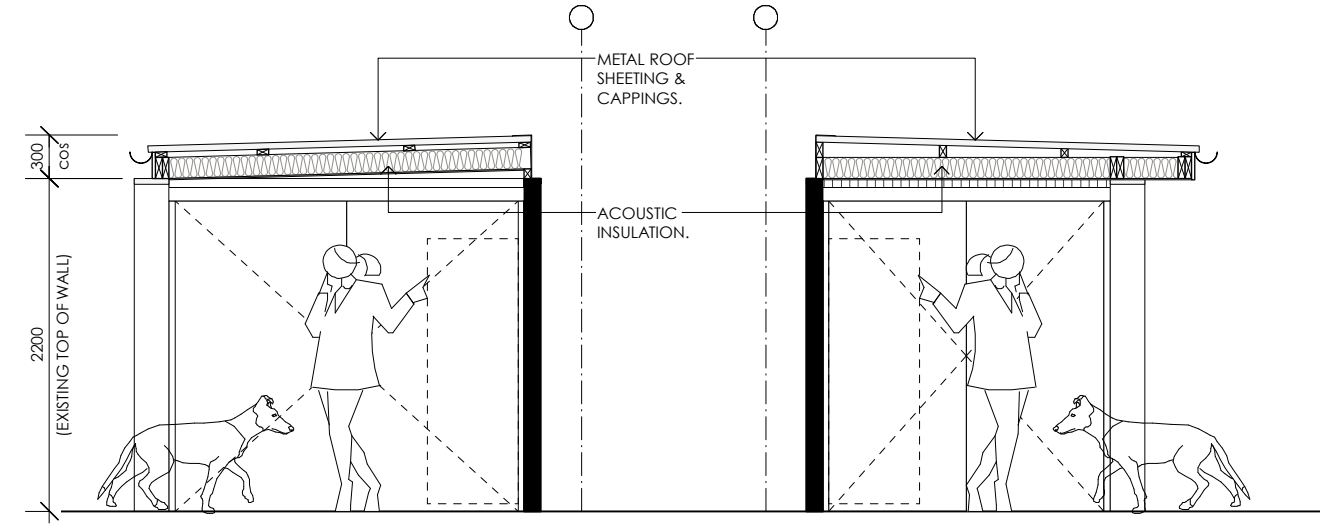


4 SECTIONS

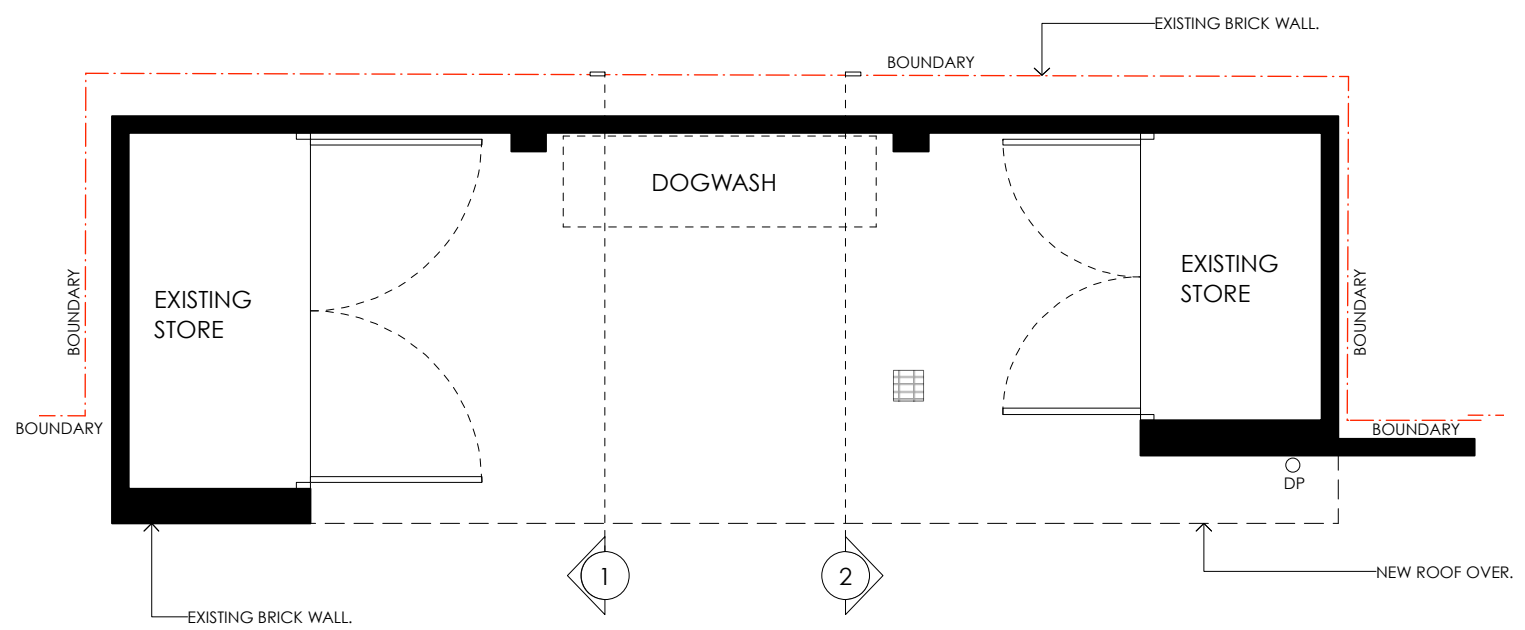

1 PLAN

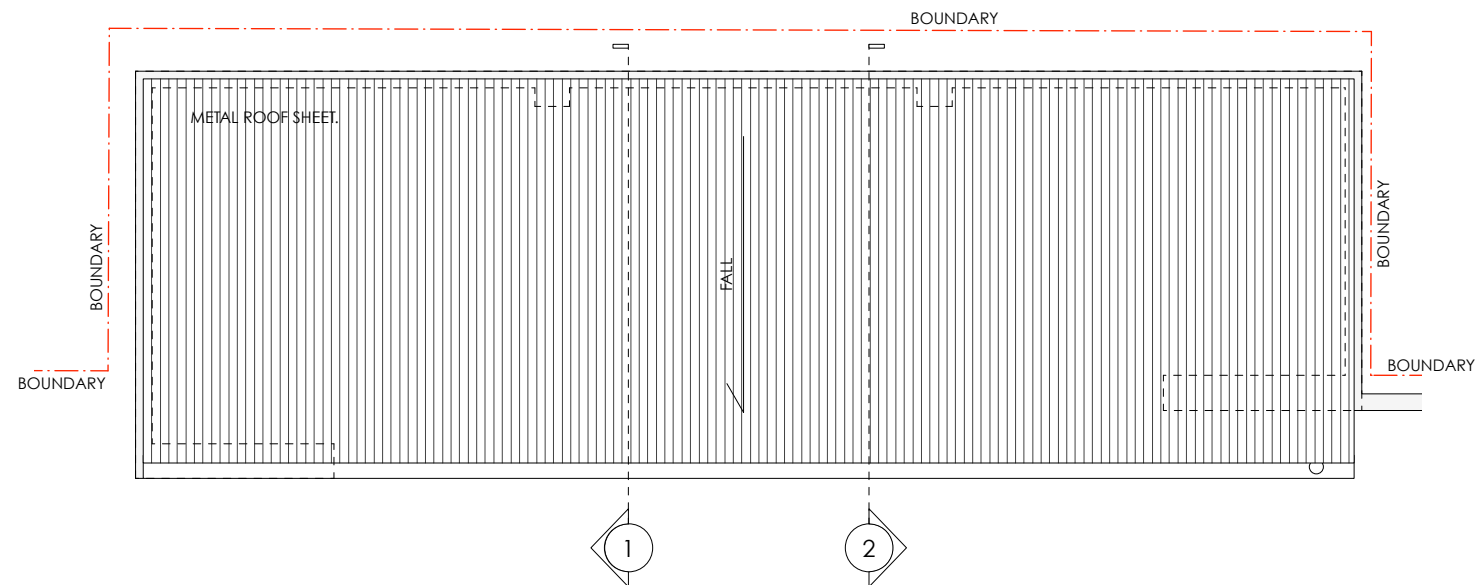

2 ROOF PLAN

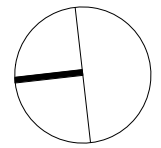

SYDNEY ANIMAL HOSPITAL - NORTHERN BEACHES
1 PALM ROAD NEWPORT NSW 2106

PROJECT	DOG WASH HOUSING	ANDY LEHMAN	DWG. NO.	SK. 04
DRAWING	PROPOSED DOG WASH SHELTER	AV ALON BEACH, NSW 2107	SCALE	1:50@A3
NOTES	Please print in A3 or A1. This drawing is copyright and is not to be used without written consent. Use written dimensions only. Verify dimensions on site prior to construction. To be read in conjunction to written Specifications. Email: andy@andylehman.com.au If in doubt ask.			
		DATE	17 MAY 2016	ISSUE