


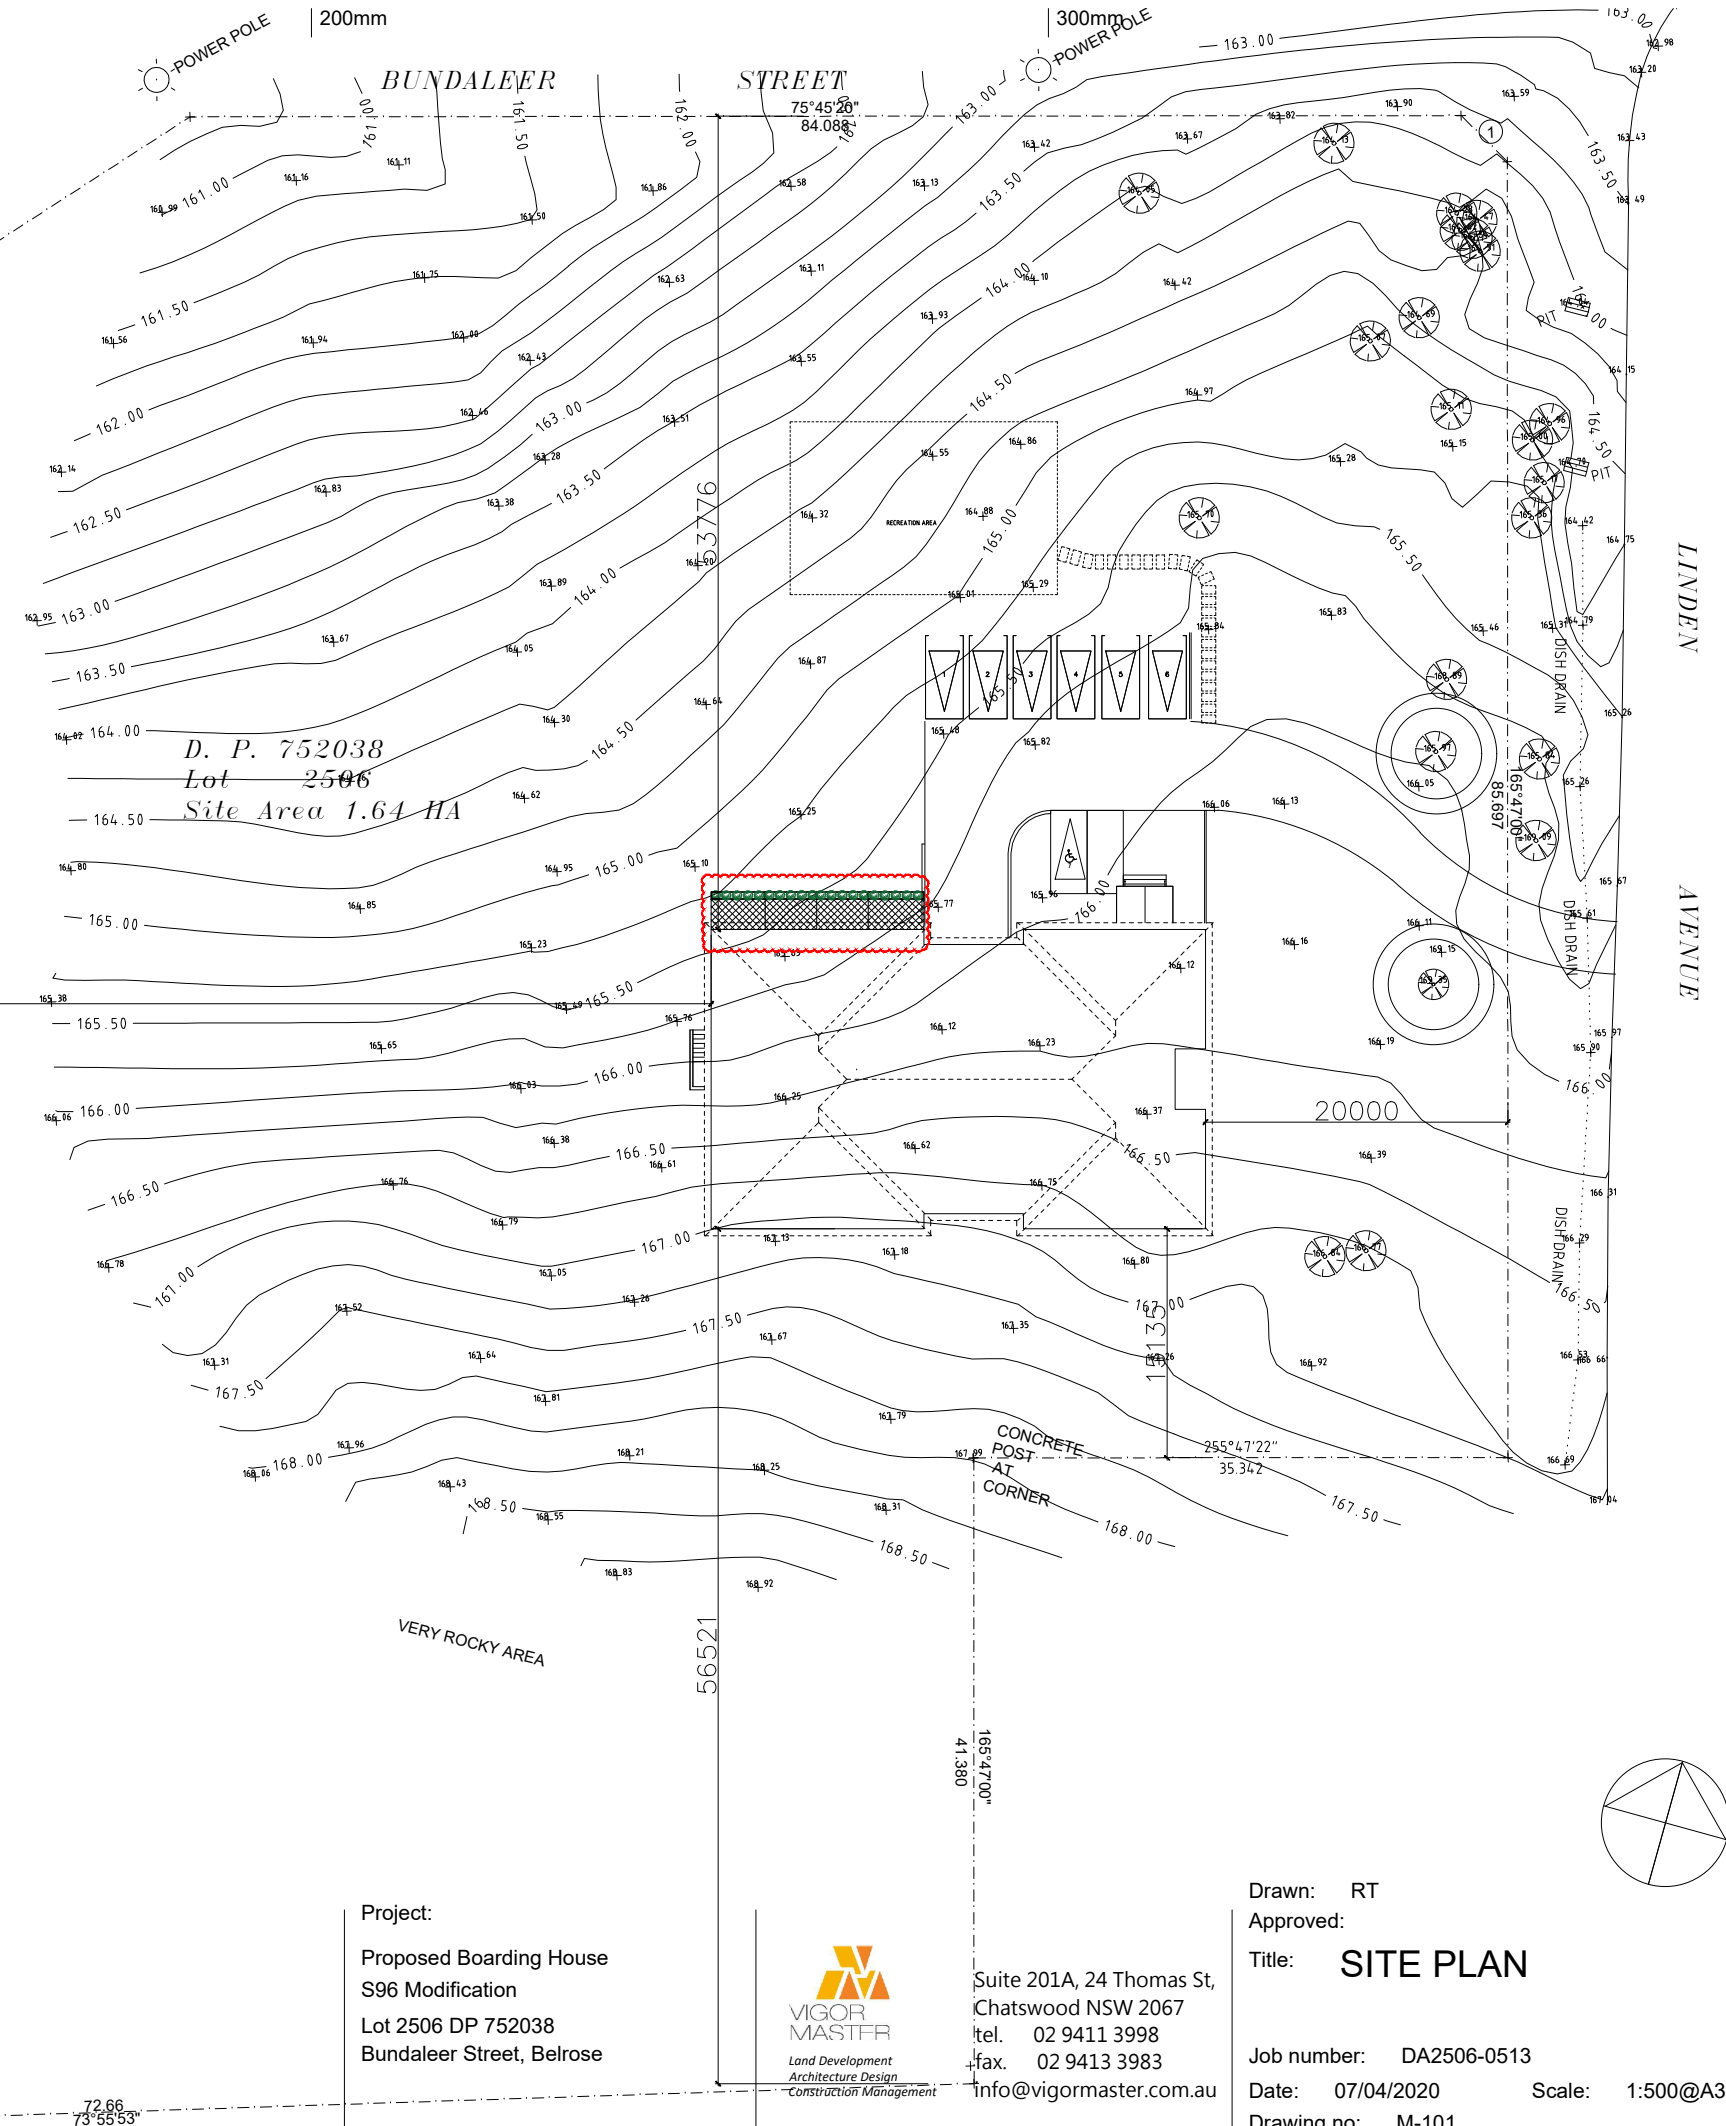

Proposed Boarding House
S96 Modification
Lot 2506 DP 752038
Bundaleer Street, Belrose



Suite 201A, 24 Thomas St,
Chatswood NSW 2067
tel. 02 9411 3998
fax. 02 9413 3983
info@vigormaster.com.au

Scale: 1:500@A3

Drawing no: M-101

0mm 100mm 200mm 300mm




PLANS APPROVED BY THE LAND AND
ENVIRONMENT COURT OF NSW


PROCEEDINGS NO: 2019/242258

DATED: 3 September 2020

500mm Width x 750mm Height Plant Box
with Murraya grow to 1m height

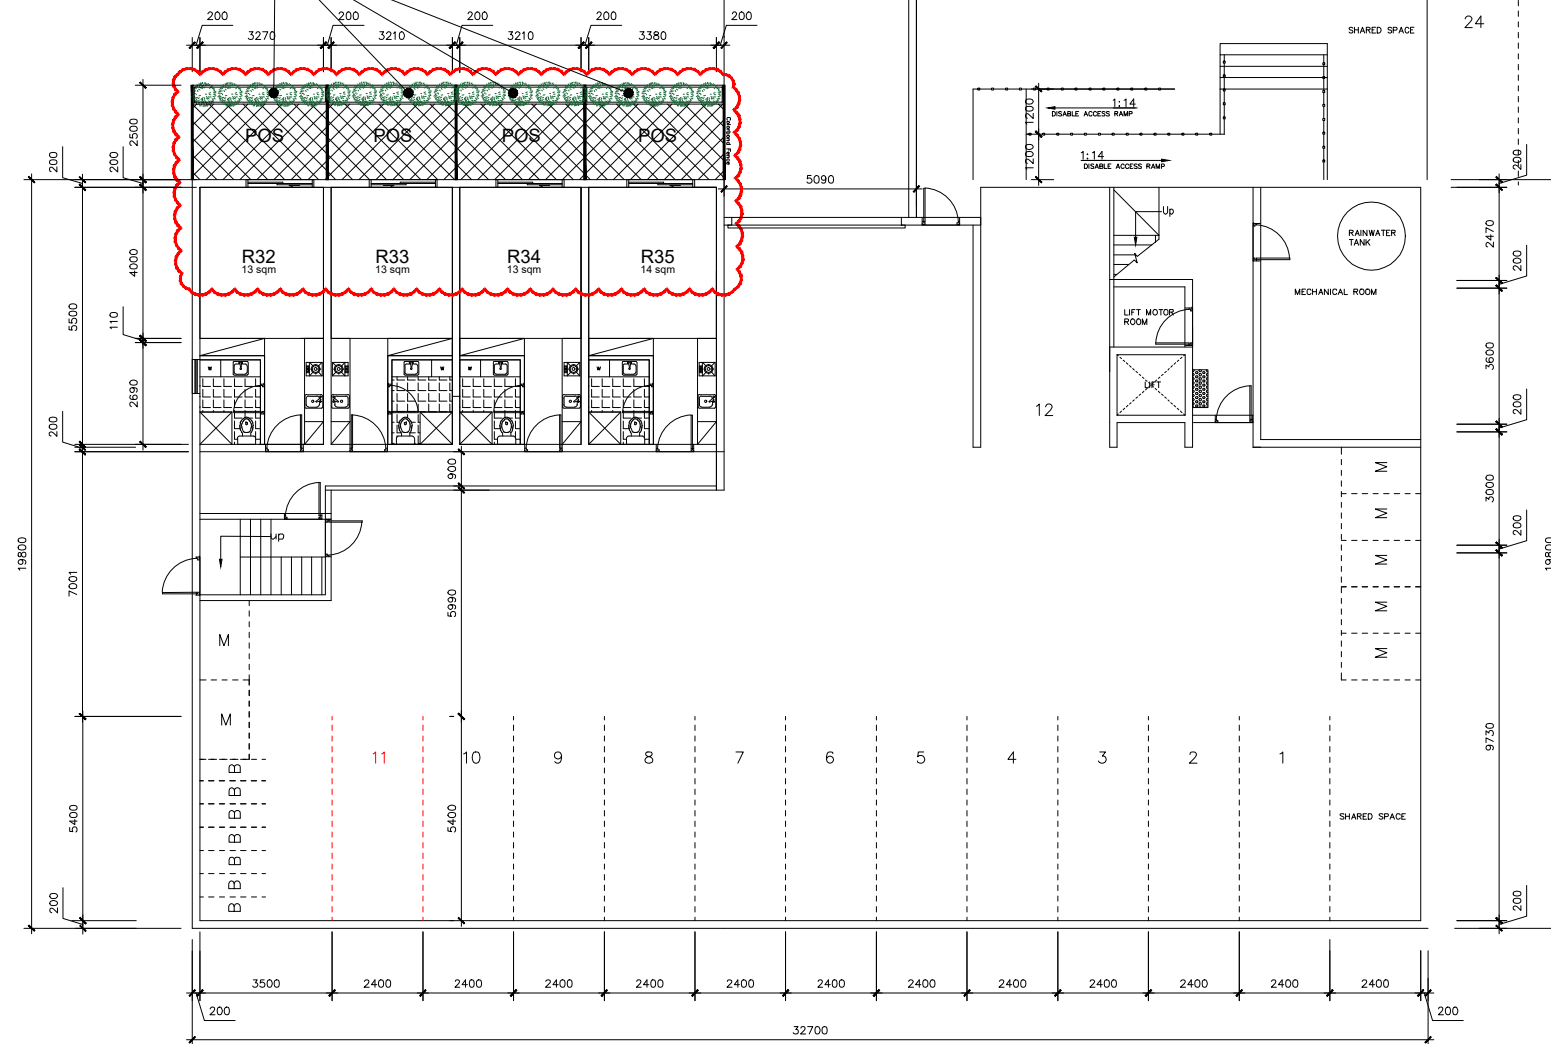

PARKING FLOOR PLAN

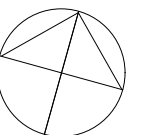

Project:

Proposed Boarding House
S96 Modification
LOT 2506 DP 752038
BUNDALEER STREET, BELROSE



Suite 201A, 24 Thomas St,
Chatswood NSW 2067
tel. 02 9411 3998
fax. 02 9413 3983
info@vigormaster.com.au

Drawn: RT

Approved:

Title: PARKING FLOOR PLAN

Job number: DA2506-0513

Date: 07/04/2020

Scale: 1:200@A3


Drawing no: M-200




PLANS APPROVED BY THE LAND AND
ENVIRONMENT COURT OF NSW

PROCEEDINGS NO: 2019/242258

DATED: 3 September 2020

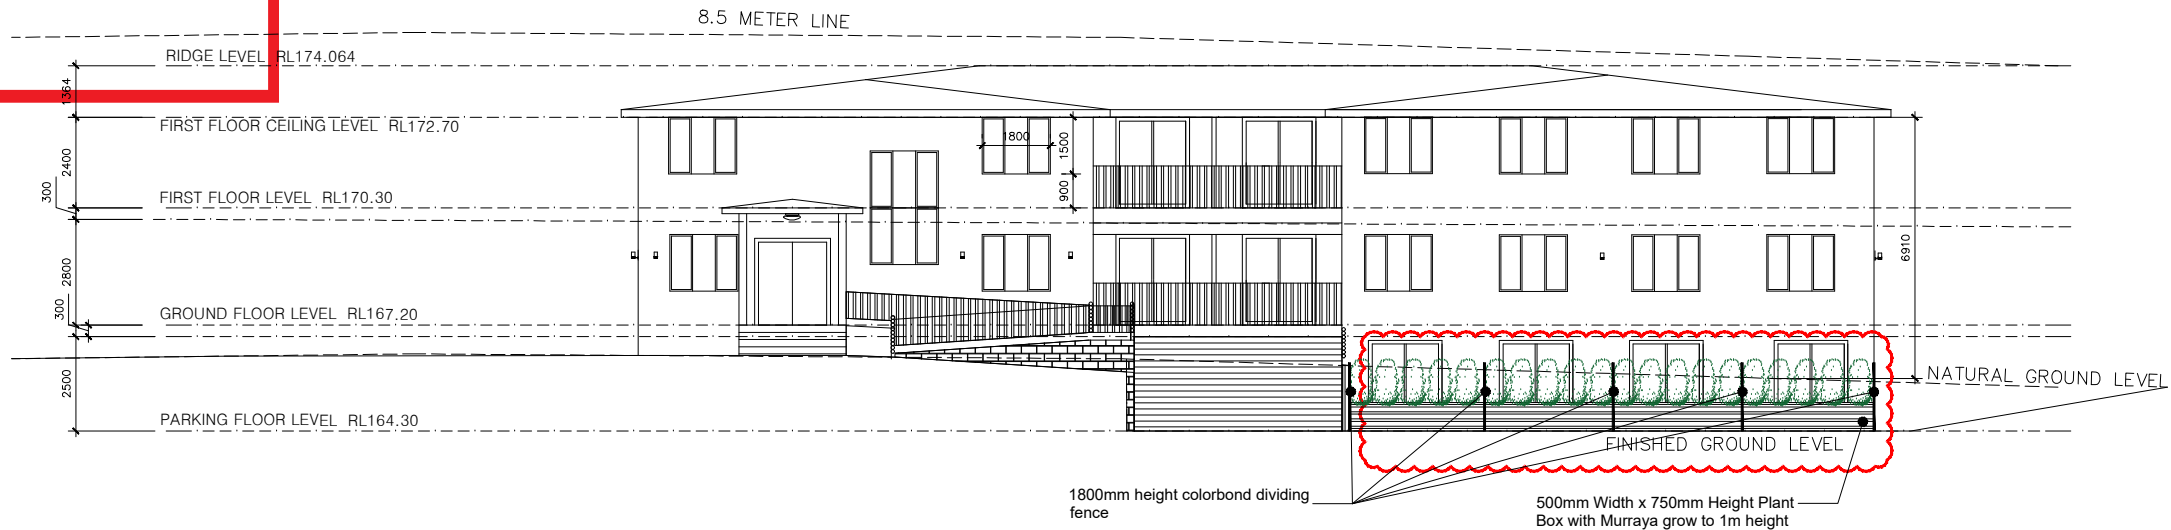

NORTH ELEVATION

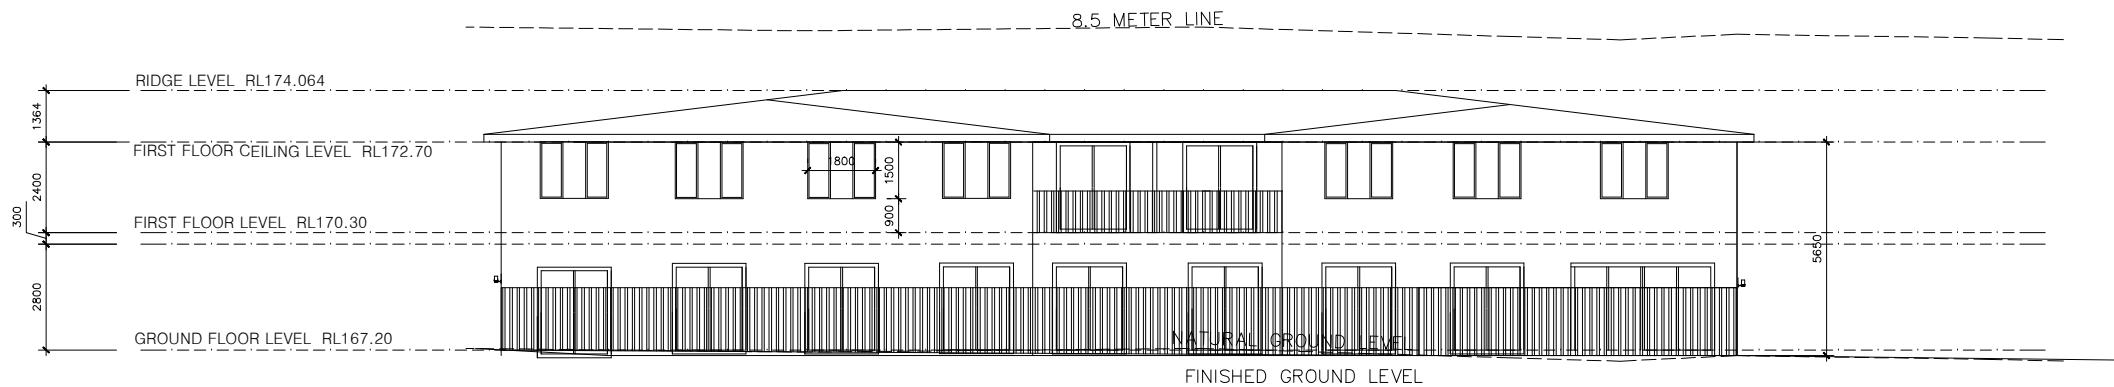

SOUTH ELEVATION

Project:
Proposed Boarding House
S96 Modification
LOT 2506 DP 752038
BUNDALEER STREET, BELROSE



Suite 201A, 24 Thomas St,
Chatswood NSW 2067
tel. 02 9411 3998
fax. 02 9413 3983
info@vigormaster.com.au


Drawn: RT
Approved:
Title: **SOUTH & NORTH
ELEVATIONS**
Job number: DA2506-0513
Date: 07/04/2020 Scale: 1:200@A3
Drawing no: M-301




PLANS APPROVED BY THE LAND AND
ENVIRONMENT COURT OF NSW

PROCEEDINGS NO: 2019/242258

DATED: 3 September 2020

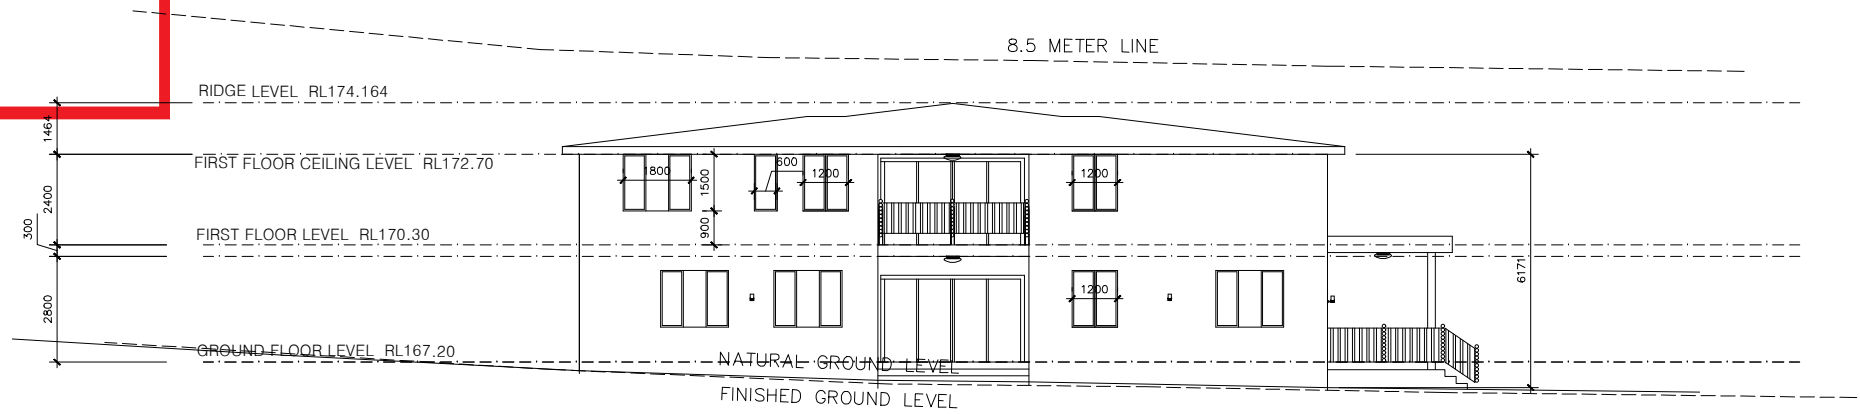

EAST ELEVATION

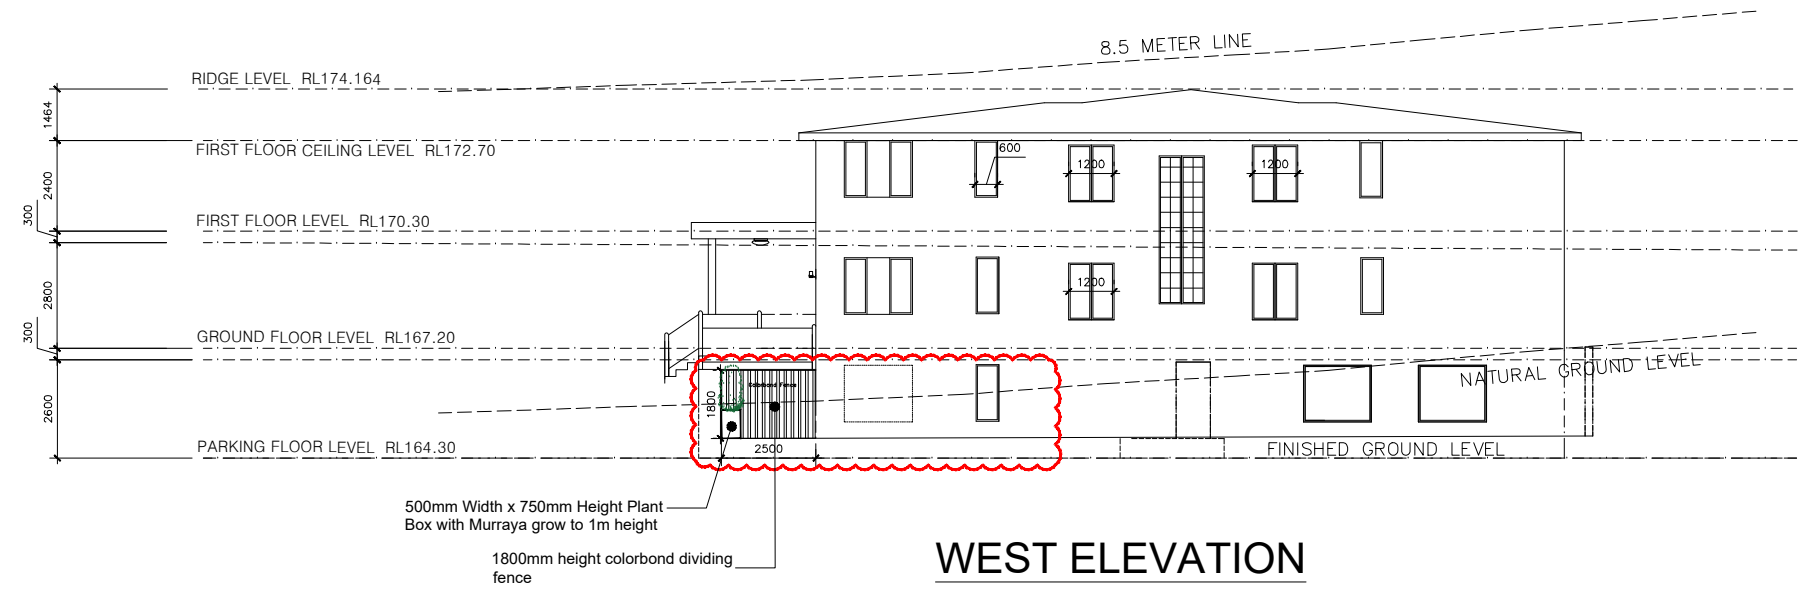

WEST ELEVATION

Project:
Proposed Boarding House
S96 Modification
LOT 2506 DP 752038
BUNDALEER STREET, BELROSE



Suite 201A, 24 Thomas St,
Chatswood NSW 2067
tel. 02 9411 3998
fax. 02 9413 3983
info@vigormaster.com.au

Drawn: RT
Approved:
Title: EAST & WEST ELEVATIONS
Job number: DA2506-0513
Date: 07/04/2020 Scale: 1:200@A3
Drawing no: M-302