
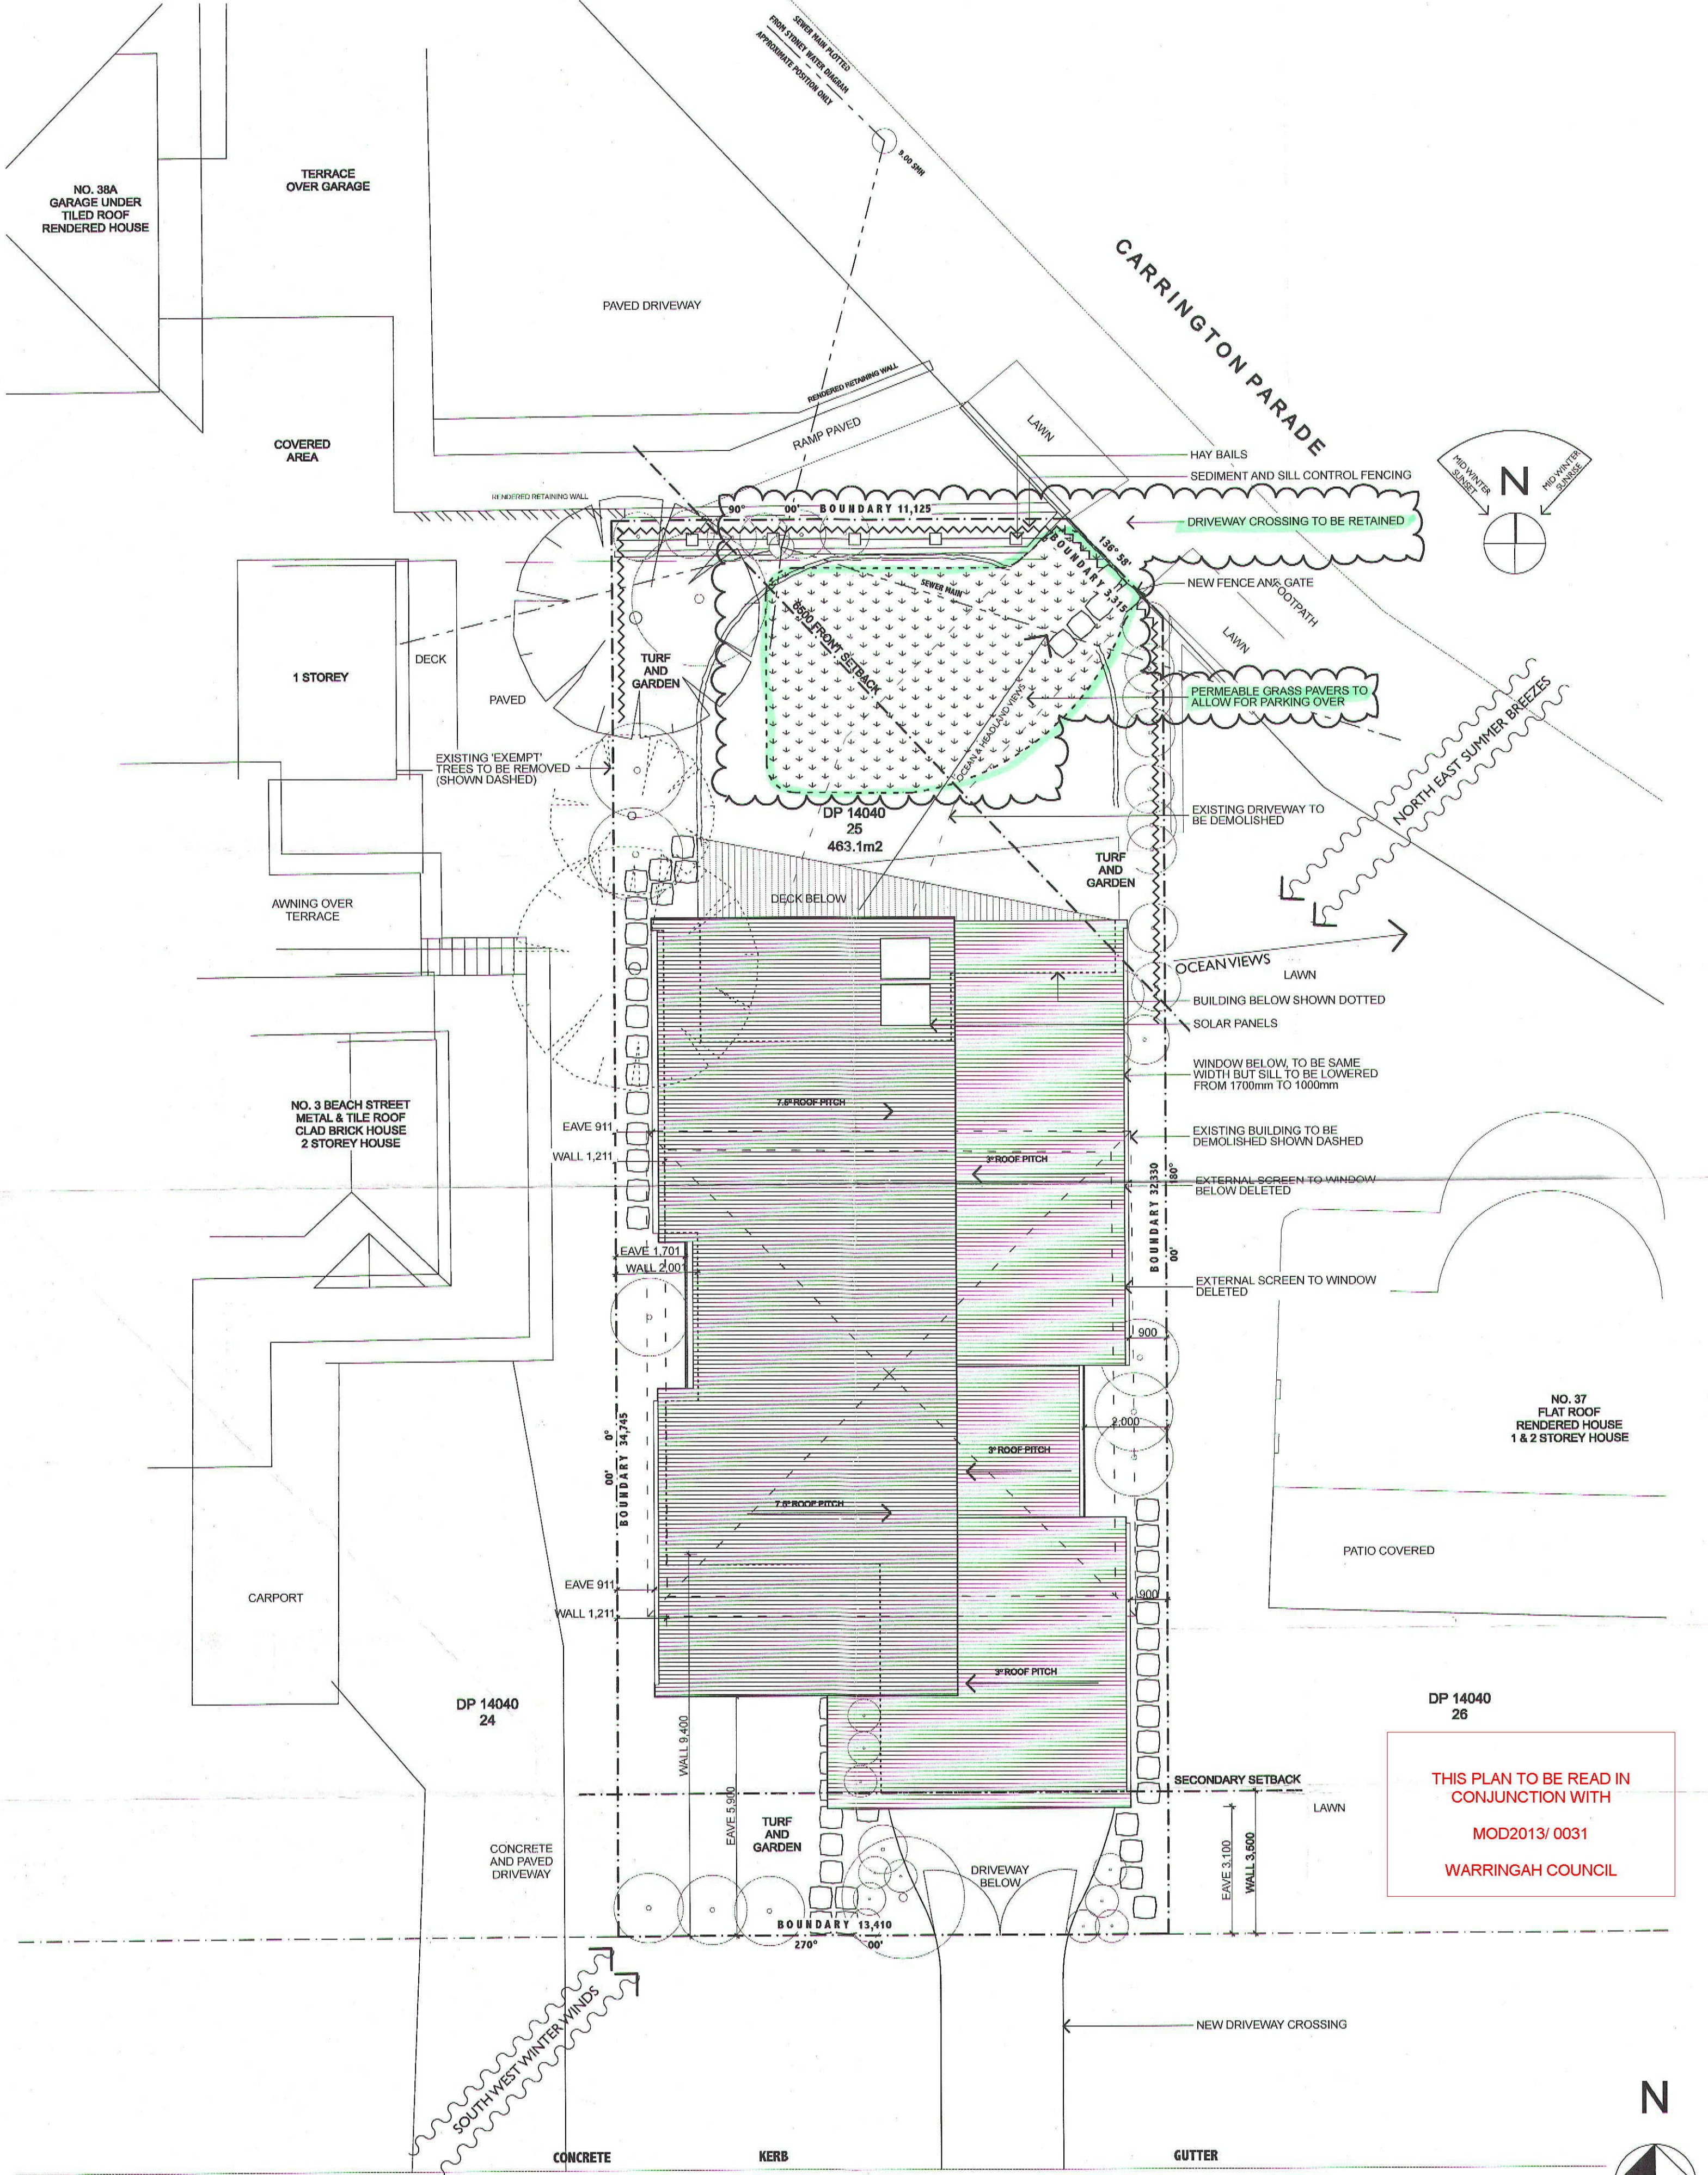


 

THIS PLAN TO BE READ IN CONJUNCTION WITH
MOD2013/ 0031
WARRINGAH COUNCIL

01 SITE PLAN / SITE ANALYSIS PLAN 1:100

Date :	Issue :	Description :	 The builder shall check and verify all dimensions and verify all errors and omissions to the Architect. Do not scale the drawings. Drawings shall not be used for construction purposes until issued by the Architect for construction.	 GARTNER TROVATO ARCHITECTS A 47/90 MCNA VALL ROAD PO BOX 11122 MCNA VALL, NSW 2110 +61 2 9979 4411 +61 2 9979 4022 GTA@G-T.COM.AU	Project :	New Residence - LOT 25, DP 14040 38 Carrington Parade, Curl Curl		Drawn/Designed :	LT / NS	Date :	AUGUST 2012
23.08.12	A	Section 96 submission			Client :	Jones		Project Number :	1109	Scale :	AS SHOWN @ (A2)
19.02.13	B	second Section 96 submission			Drawing :	SECTION 96 - SUBMISSION 02 SITE PLAN / SITE ANALYSIS		Drawing No. :	S96.01	Issue :	B