



**SITE PLAN** 

Scale 1:200



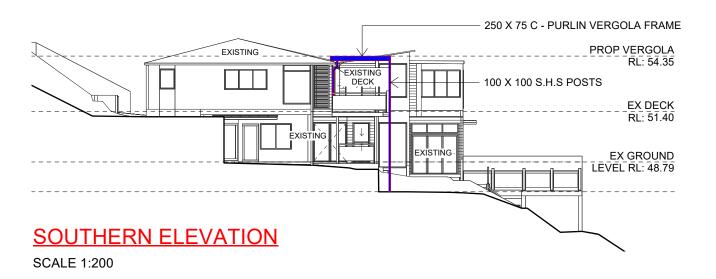

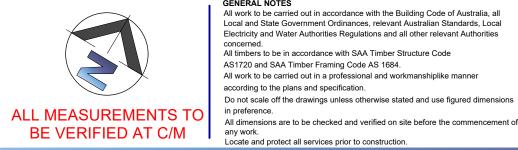

## **GENERAL NOTES**

All work to be carried out in accordance with the Building Code of Australia, all Local and State Government Ordinances, relevant Australian Standards, Local

All timbers to be in accordance with SAA Timber Structure Code AS1720 and SAA Timber Framing Code AS 1684.

All work to be carried out in a professional and workmanshiplike manner according to the plans and specification.

Do not scale off the drawings unless otherwise stated and use figured dimensions in preference.

Locate and protect all services prior to construction

VERGOL	A
(NOW) DTV LTD	

TEL: (02) 9450 3300 FAX: (02) 9450 3333

**ROBERT & DANIELLE COTTERILL** 17 GRANDVIEW DRIVE

AT EXISTING RESIDENCE

PROPOSED VERGOLA LOUVERED ROOF SYSTEM

DATE DRAFTED	AMENDED DATE	
15-05-25	A -	
SALES REP.	B -	
M.H.	C -	
DRAWN	SHEET No.	
JGW	1 OF 1	
DRAWING No. 19791	DATE SIGNED	
SCALE. AS NOTED @ A3		
CLIENTS SIGNATURE		

( NSW ) PTY. LTD. 7 TEPKO ROAD TERREY HILLS NSW 2084 NEWPORT - NSW - 2106