

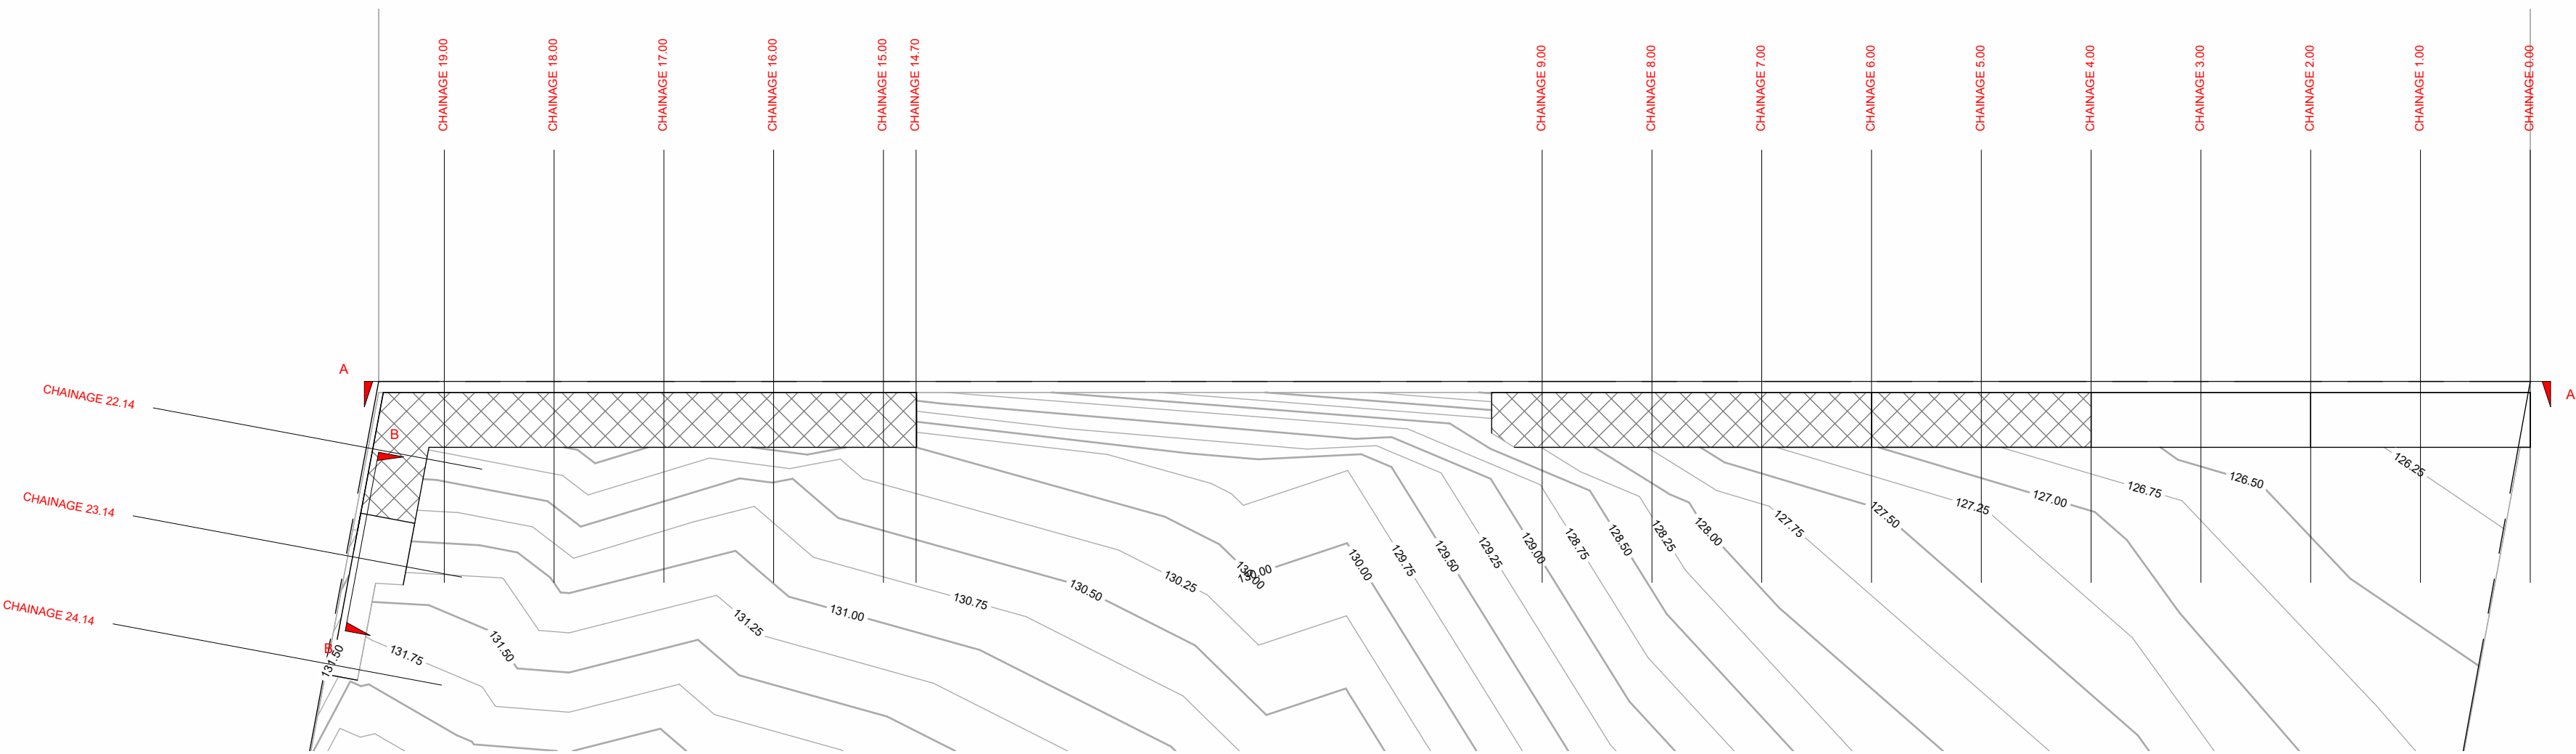


THIS SPACE IS LEFT BLANK  
FOR DEP CONTROL


| LIST OF DRAWING |                        |
|-----------------|------------------------|
| SHEET NO        | DRAWING NAME           |
| 0L1             | SITE PLAN - ELEVATIONS |
| 0L2             | SECTIONS               |

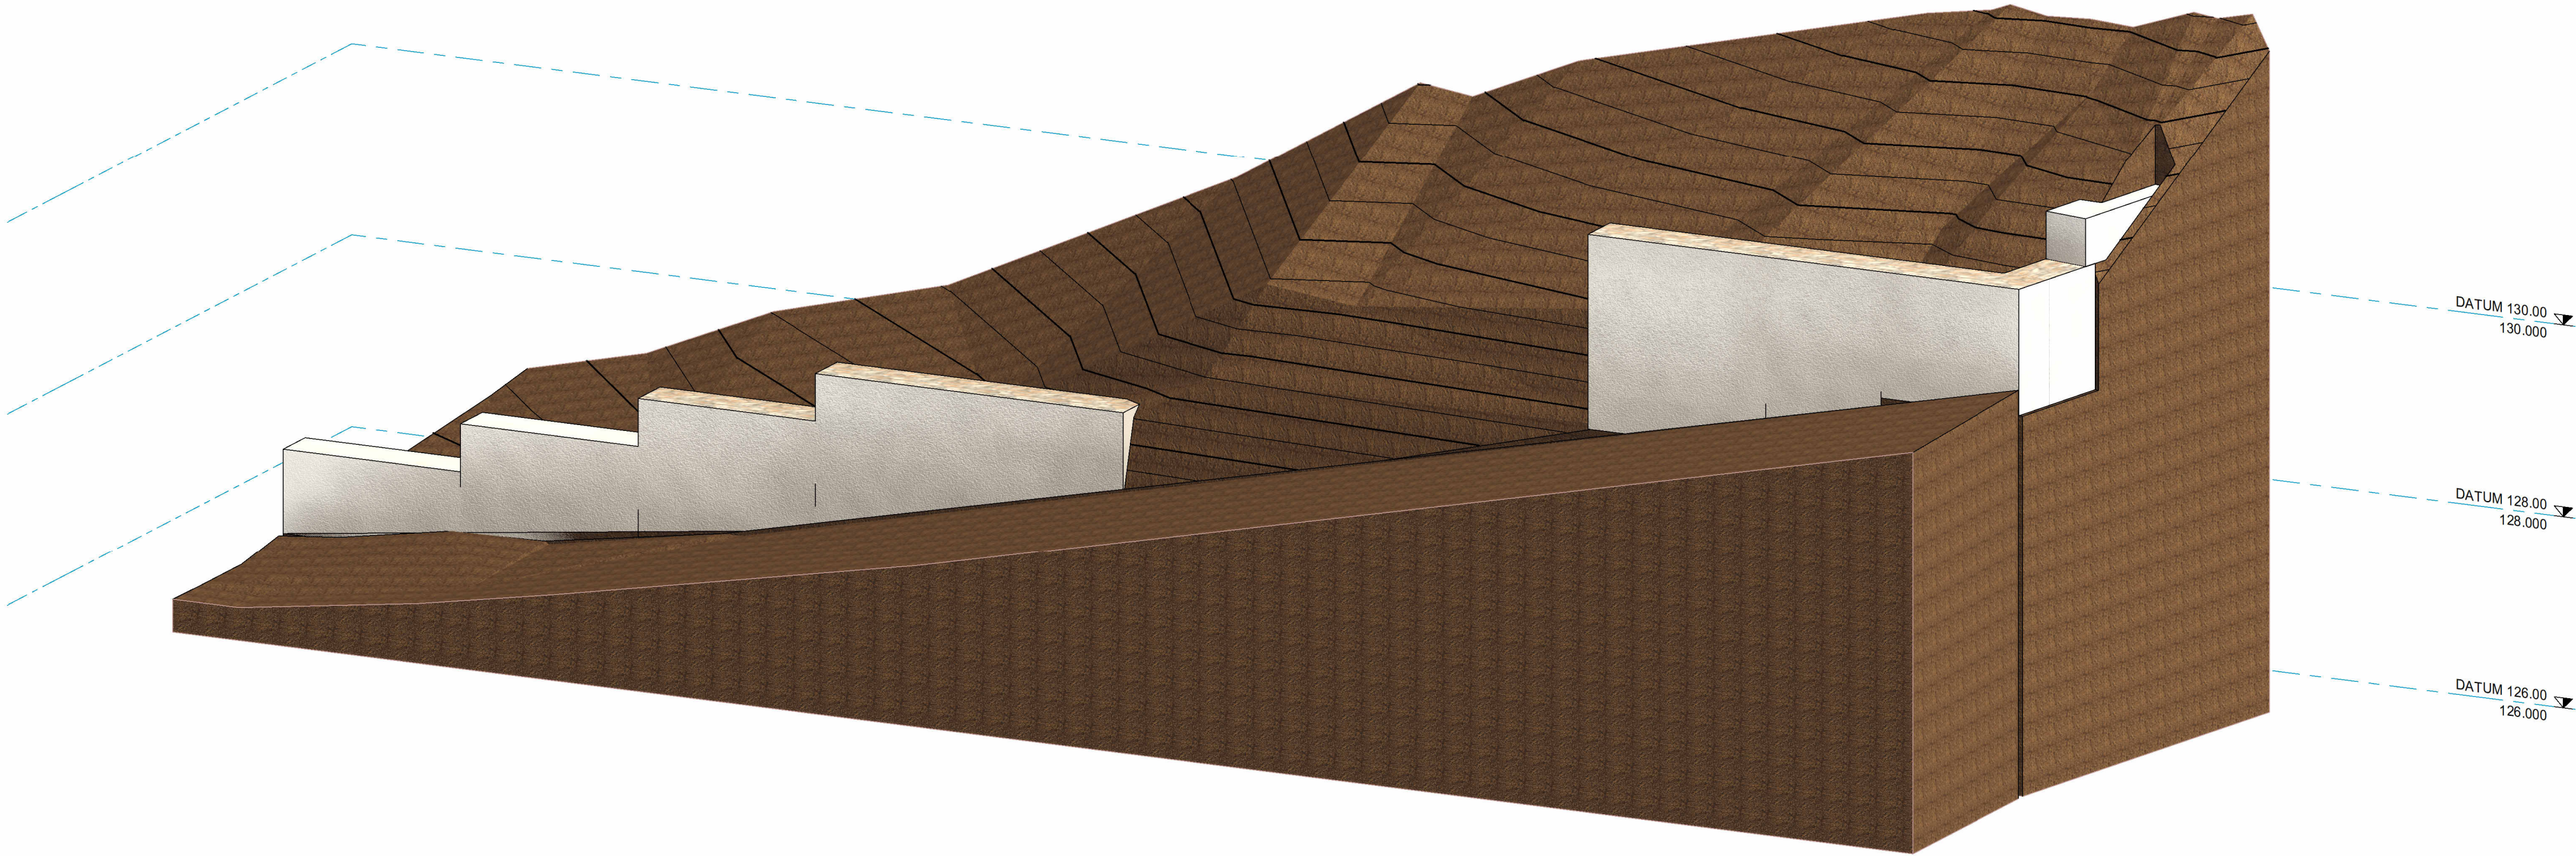

**SITE PLAN**  
SCALE: 1 : 50

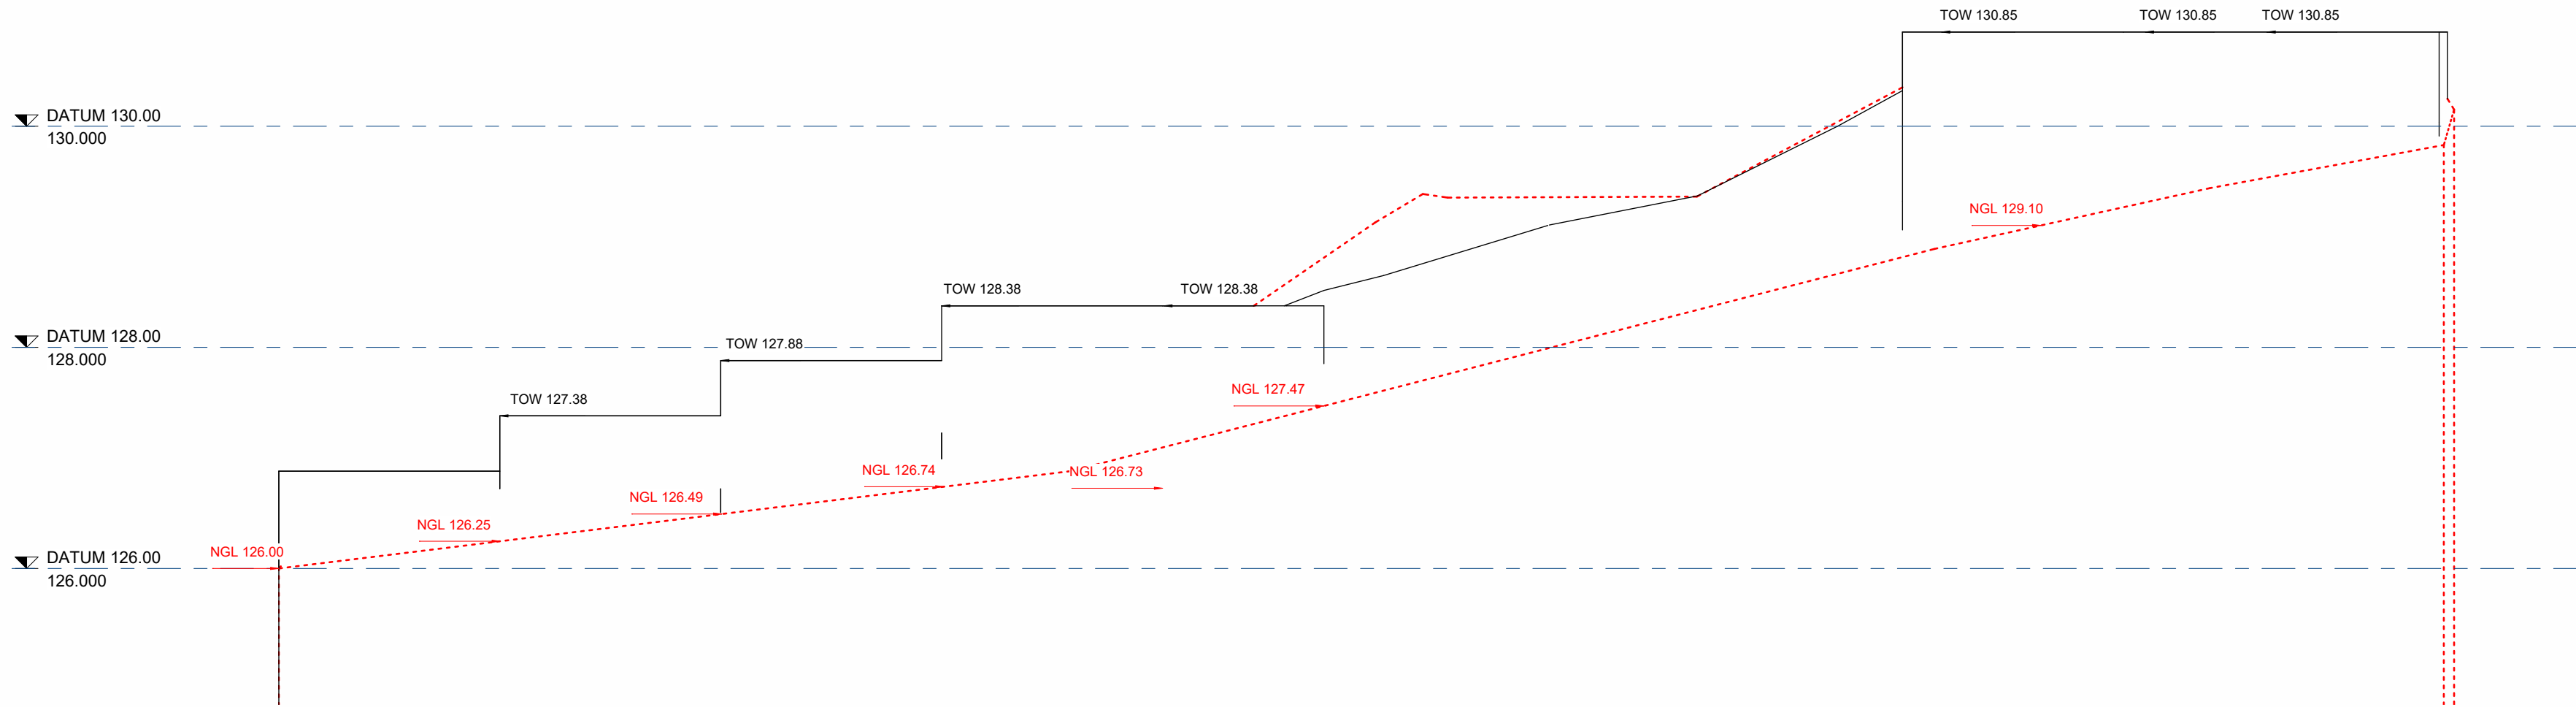

**SECTION: A**  
SCALE: 1 : 50

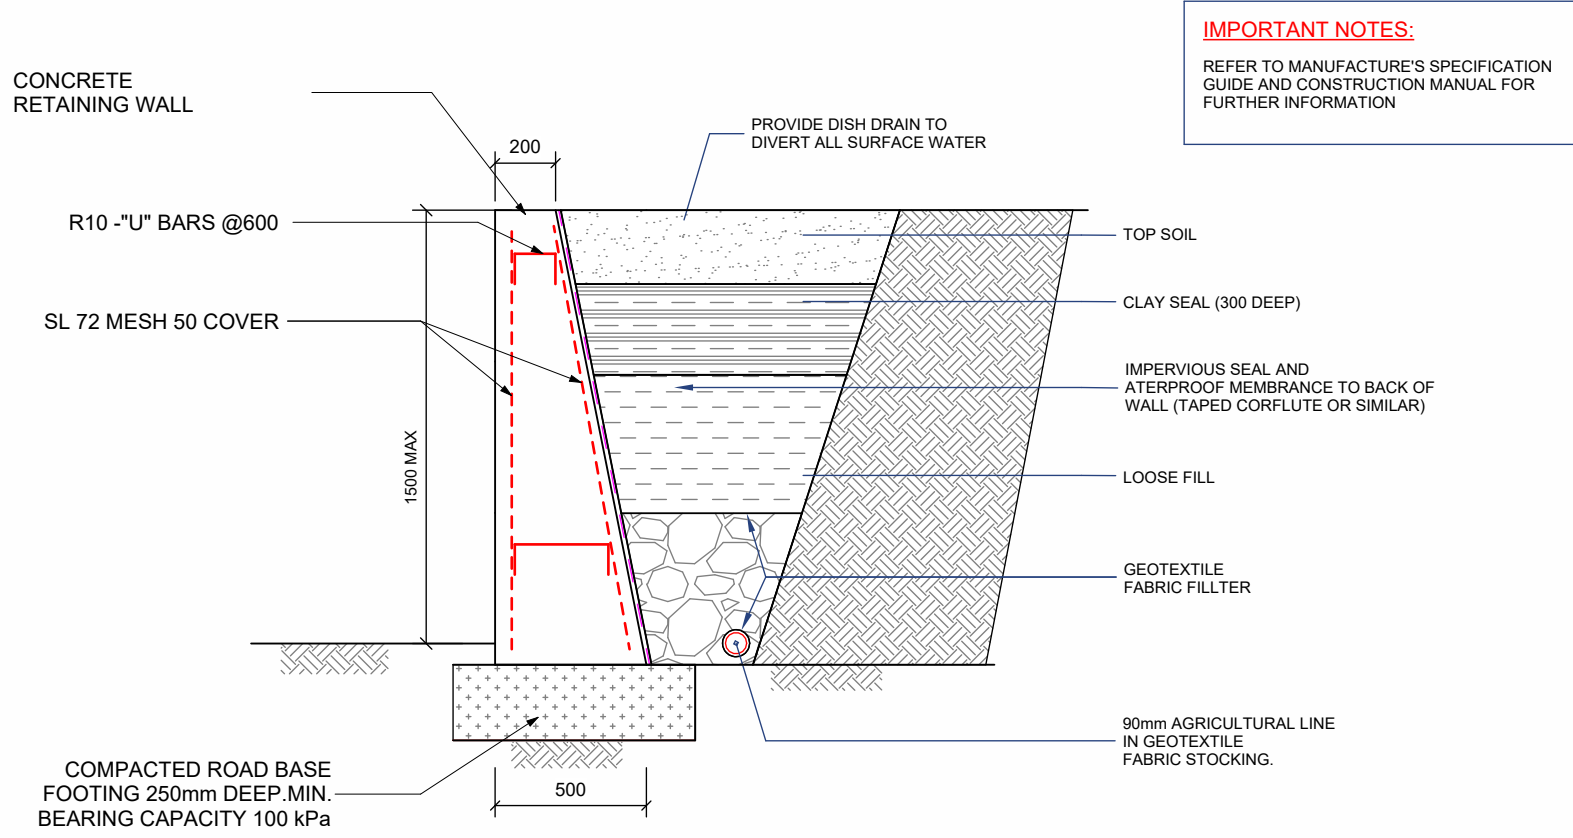

**IMPORTANT NOTES:**  
REFER TO MANUFACTURE'S SPECIFICATION  
GUIDE AND CONSTRUCTION MANUAL FOR  
FURTHER INFORMATION.

**TYP. RETAINING WALL RW SECTION**  
SCALE: 1 : 25

THIS SPACE IS LEFT BLANK  
FOR DEP CONTROL

