


NOTE:  
CHECK ALL DIMENSIONS ON SITE BEFORE COMMENCING WITH THE  
WORK SHOWN ON THIS DRAWING. WORK TO FIGURED DIMENSIONS  
ONLY. DO NOT SCALE DRAWINGS.REPORT ANY DISCREPANCIES TO THE  
ARCHITECT FOR A DECISION BEFORE PROCEEDING WITH WORK.

LEGEND

EXISTING WALLS  
NEW WALLS  
PROPOSED NEW WORK  
DEMOLISHED WALLS

REDUCED LEVEL

DEVELOPMENT CONSENT DA 302/2012/MOD 1 - 22.07.13 & DA0302/12/2013/OC  
DEVELOPMENT CONSENT DA 302/2012/MOD 2 - 18.03.15 & DA0302/12/2016/OC  
DEVELOPMENT CONSENT DA 302/2012/MOD 3 - 14.02.17 & OC 05/12872  
DEVELOPMENT CONSENT PART 5 - 13/03/20

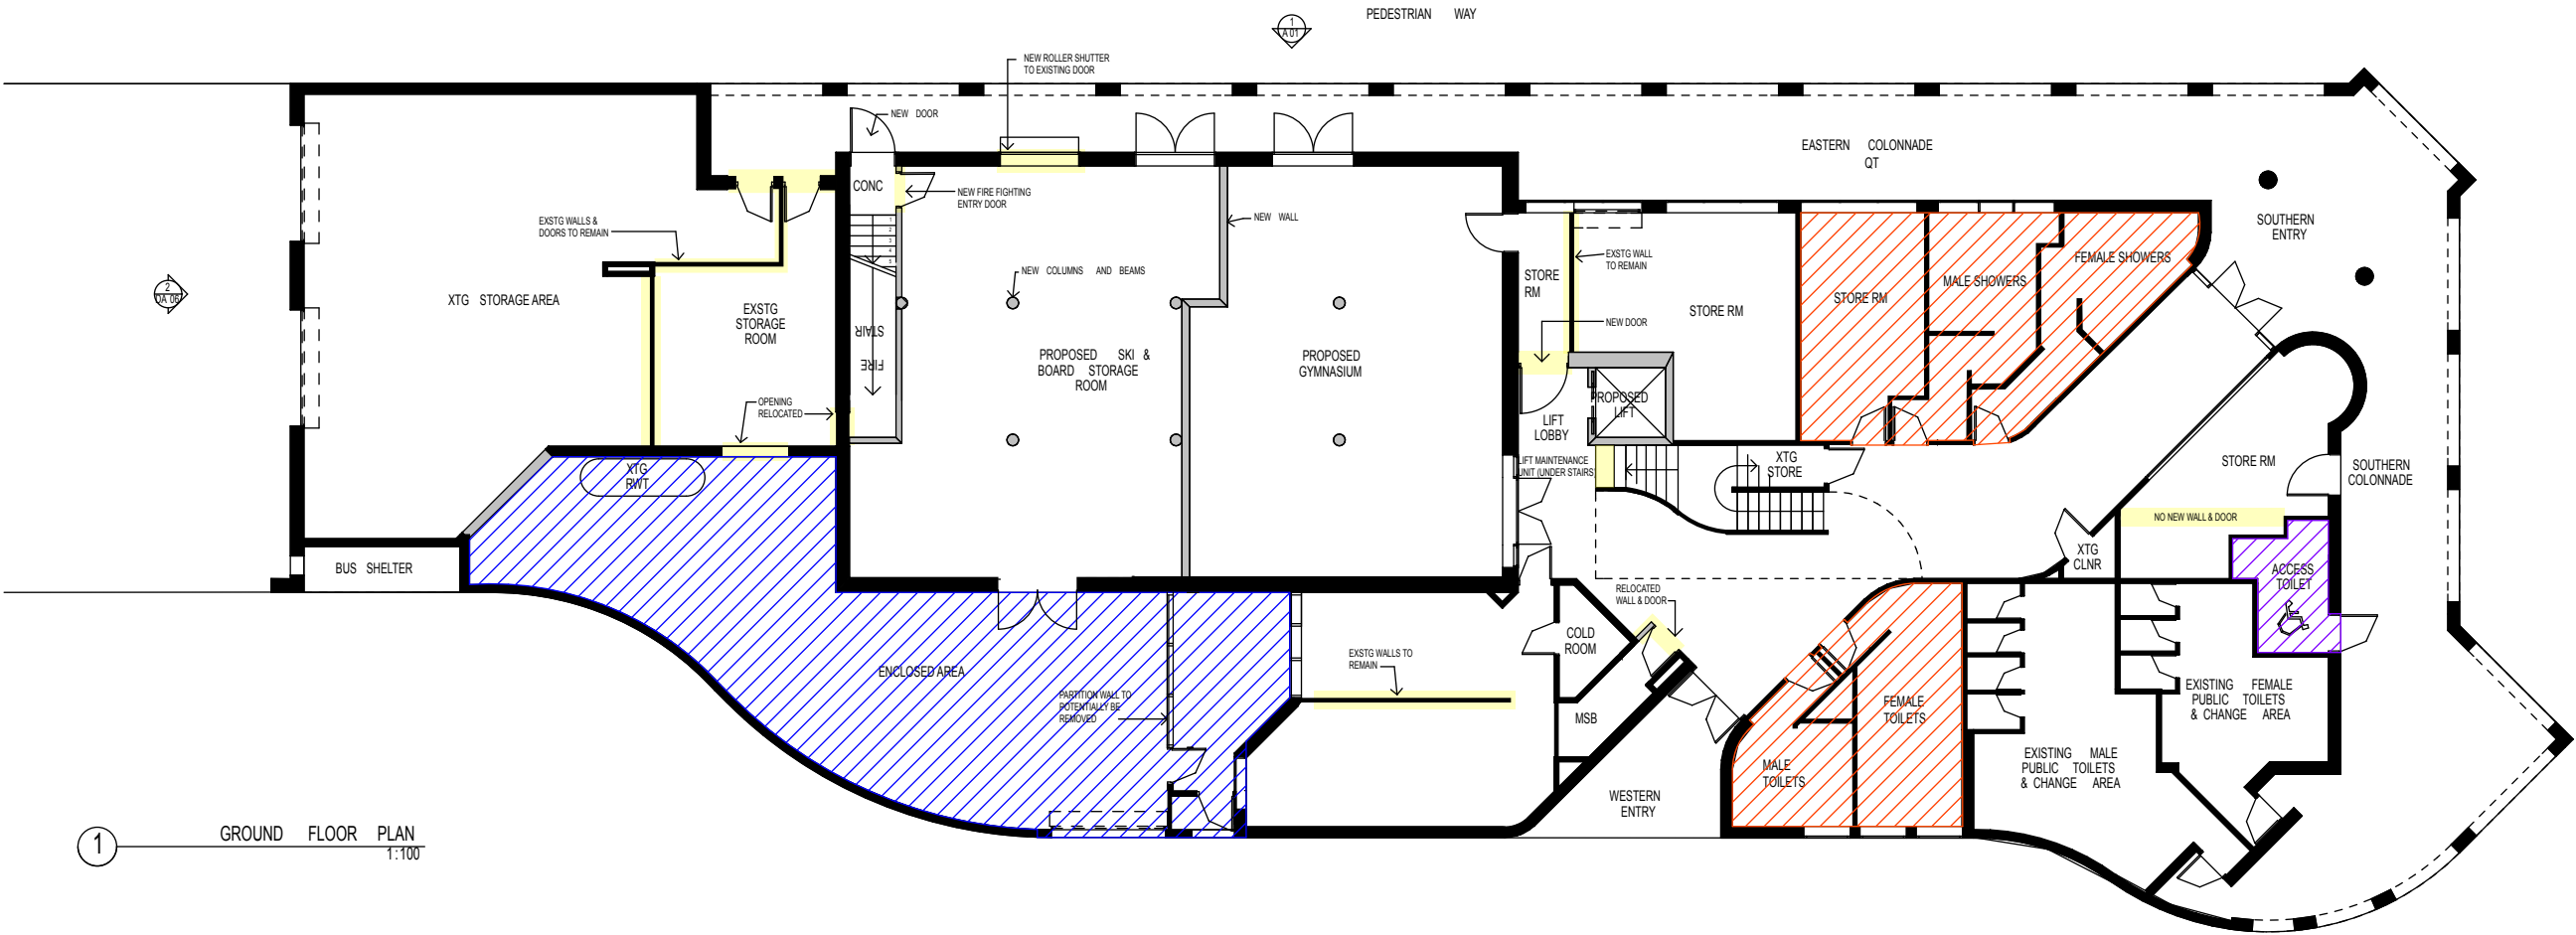

1 GROUND FLOOR PLAN  
1:100

10 ON ORIGINAL @ A3  
5  
3  
2  
1

CLAUSE 4.6 APPLICATION - MODIFICATION TO ORIGINAL CONSENT

PIETER HENRY  
PO BOX 771 MANLY, NSW 1655  
[P] +61 421 464 456  
[E] studio@pieterhenry.com  
[W] www.pieterhenry.com  
ABN 64 525 263 507 ACN 613 788 597  
NOMINATED ARCHITECT NSW - REG N. 8749

COPYRIGHT PIETER HENRY ARCHITECTS PTY LTD. UNLESS OTHERWISE AGREED IN  
WRITING, ALL RIGHTS TO USE THIS DOCUMENT AND DESIGN ARE SUBJECT TO  
PAYMENT IN FULL OF ALL PHA CHARGES. THIS DOCUMENT MAY ONLY BE USED  
FOR THE EXPRESS PURPOSE AND PROJECT FOR WHICH IT HAS BEEN CREATED  
AND DELIVERED, AS NOTIFIED BY PHA, AND THIS DOCUMENT MAY NOT BE  
OTHERWISE USED, OR COPIED. ANY UNAUTHORISED USE OF THIS DOCUMENT IS  
AT THE USER'S SOLE RISK AND WITHOUT LIMITING PHA'S RIGHTS THE USER  
RELEASES AND INDEMNIFIES PHA FROM AND AGAINST ALL LOSS SO ARISING.

PROJECT TITLE  
**QUEENSCLIFF SURF LIFESAVING CLUB**  
PROJECT ADDRESS  
QSLC NORTH STEYNE, MANLY NSW  
SITE DESCRIPTION

DRAWING TITLE <b>GROUND FLOOR PLAN</b>			
REVISION	DESCRIPTION	DATE	
C	EMAIL 08.03.21 CHANGES	09.03.21	
D	CLIENT CHANGES	16.03.21	
E	PRELIMINARY ISSUE	25.03.21	

DRAWING SCALE <b>1:100</b>	DATE 25/3/21	DRAWN / CHECKED BM
DRAWING NO <b>DA.01</b>	REVISION	
ON ORIGINAL @ A3		

E

NOTE:  
CHECK ALL DIMENSIONS ON SITE BEFORE COMMENCING WITH THE  
WORK SHOWN ON THIS DRAWING. WORK TO FIGURED DIMENSIONS  
ONLY. DO NOT SCALE DRAWINGS. REPORT ANY DISCREPANCIES TO THE  
ARCHITECT FOR A DECISION BEFORE PROCEEDING WITH WORK.

LEGEND

EXISTING WALLS

NEW WALLS


PROPOSED NEW WORK

DEMOLISHED WALLS

REDUCED LEVEL

DEVELOPMENT CONSENT DA 302/2012/MOD 1 - 22.07.13 & DA0302/12/2013/OC

DEVELOPMENT CONSENT DA 302/2012/MOD 2 - 18.03.15 & DA0302/12/2016/OC

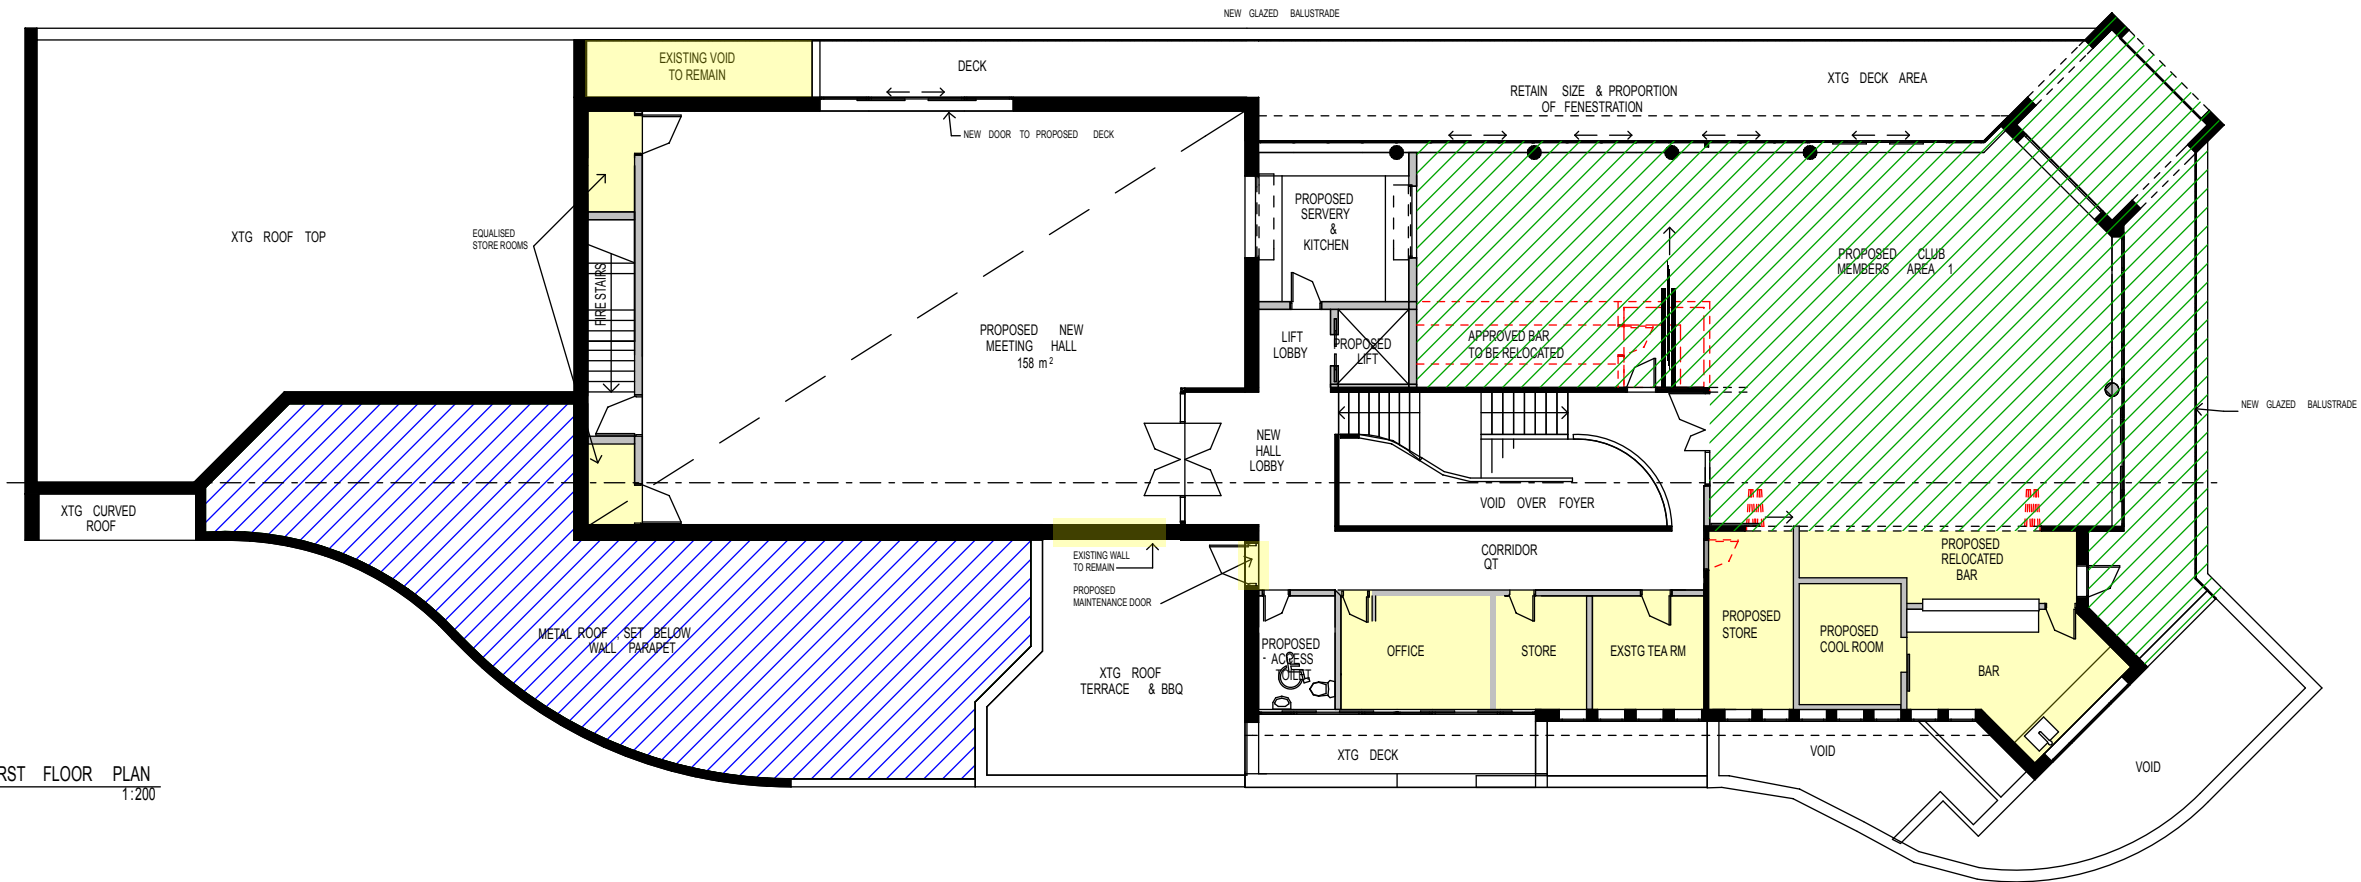

2 FIRST FLOOR PLAN  
1:200

10  
5  
3  
2  
1  
0  
ON ORIGINAL @ A3

CLAUSE 4.6 APPLICATION - MODIFICATION TO ORIGINAL CONSENT





PIETER HENRY  
PO BOX 771 MANLY, NSW 1655  
[P] +61 421 464 456  
[E] studio@pieterhenry.com  
[W] www.pieterhenry.com  
ABN 64 525 263 507 ACN 613 788 597  
NOMINATED ARCHITECT NSW - REG N. 8749

COPYRIGHT PIETER HENRY ARCHITECTS PTY LTD. UNLESS OTHERWISE AGREED IN  
WRITING, ALL RIGHTS TO USE THIS DOCUMENT AND DESIGN ARE SUBJECT TO  
PAYMENT IN FULL OF ALL PHA CHARGES. THIS DOCUMENT MAY ONLY BE USED  
FOR THE EXPRESS PURPOSE AND PROJECT FOR WHICH IT HAS BEEN CREATED  
AND DELIVERED, AS NOTIFIED BY PHA, AND THIS DOCUMENT MAY NOT BE  
OTHERWISE USED, OR COPIED. ANY UNAUTHORISED USE OF THIS DOCUMENT IS  
AT THE USER'S SOLE RISK AND WITHOUT LIMITING PHA'S RIGHTS THE USER  
RELEASES AND INDEMNIFIES PHA FROM AND AGAINST ALL LOSS SO ARISING.

PROJECT TITLE  
**QUEENSCLIFF SURF LIFESAVING CLUB**  
PROJECT ADDRESS  
QSLC NORTH STEYNE, MANLY NSW  
SITE DESCRIPTION

DRAWING TITLE FIRST FLOOR PLAN			
REVISION	DESCRIPTION	DATE	
C	EMAIL 08.03.21 CHANGES	09.03.21	
D	CLIENT CHANGES	16.03.21	
E	PRELIMINARY ISSUE	25.03.21	


DRAWING SCALE 1:100	DATE 25/3/21	DRAWN / CHECKED BM
STATUS		REVISION
DA.02		E
ON ORIGINAL @ A3		

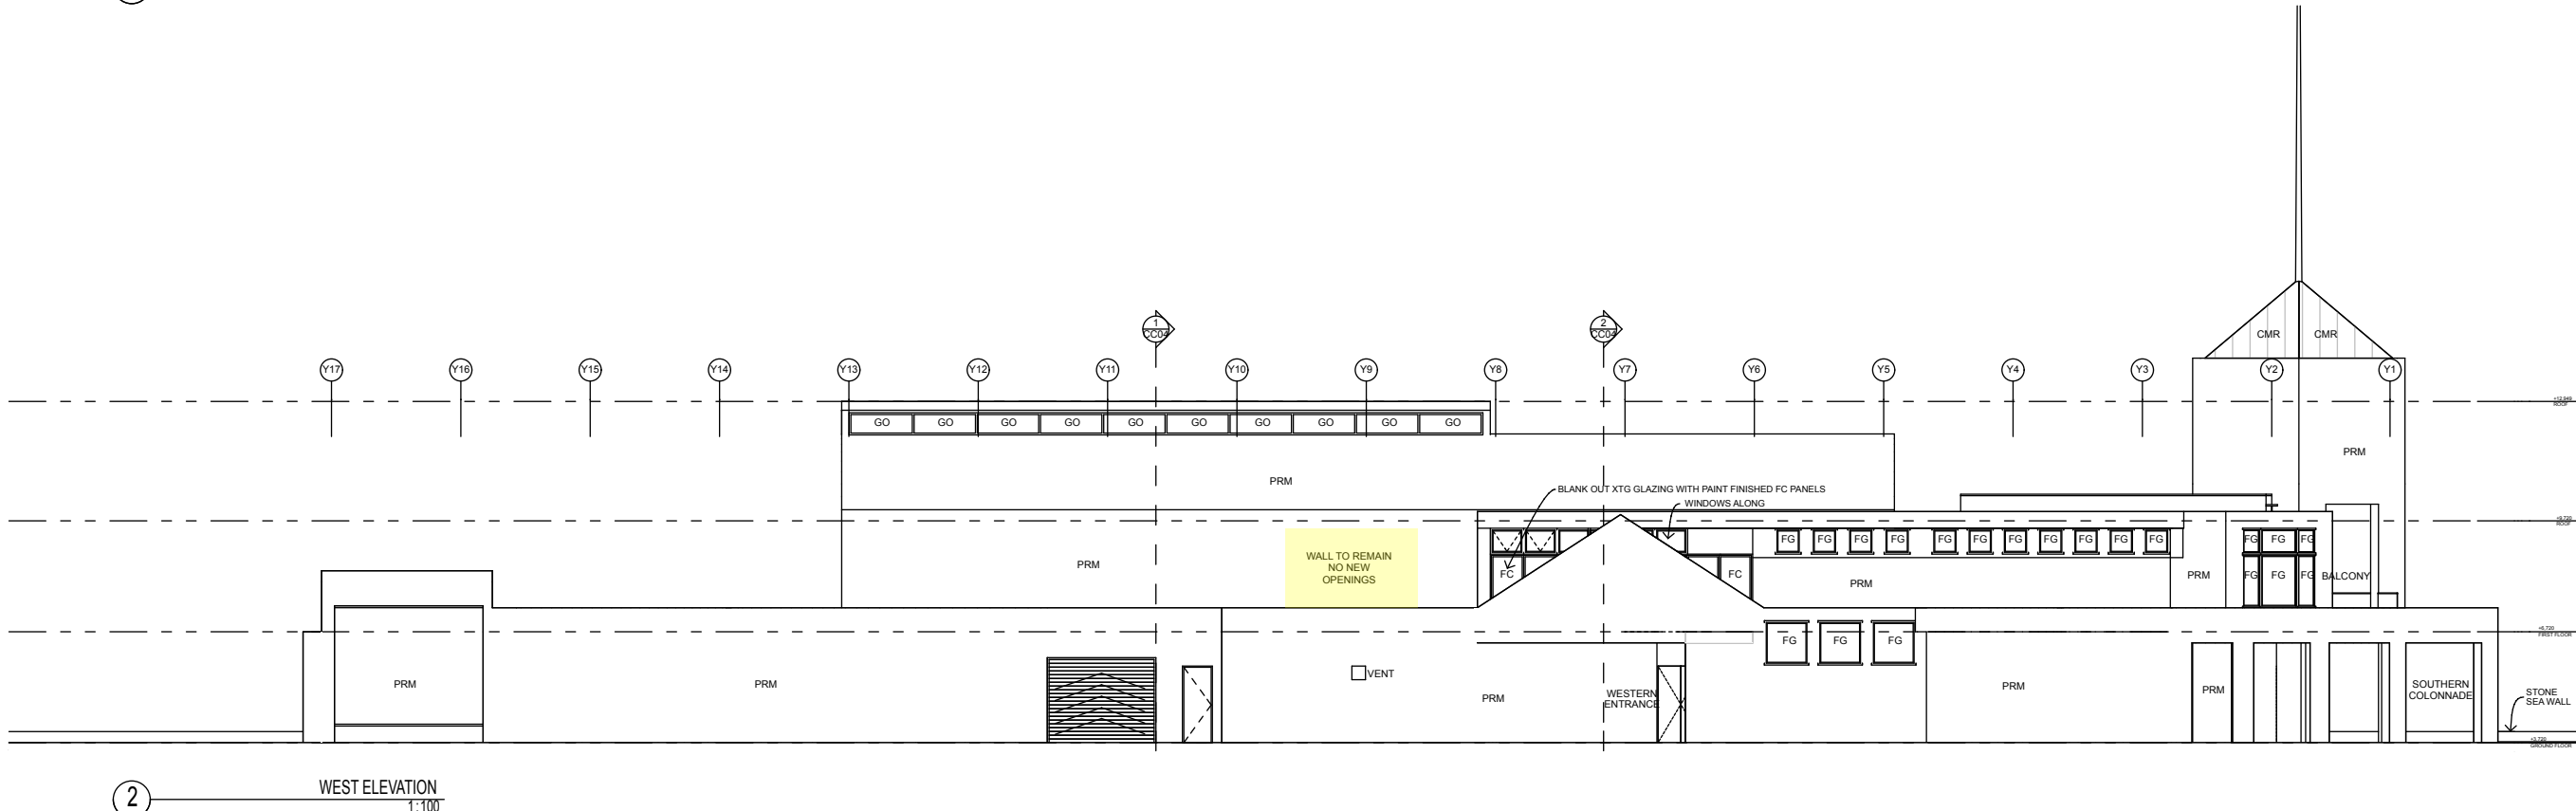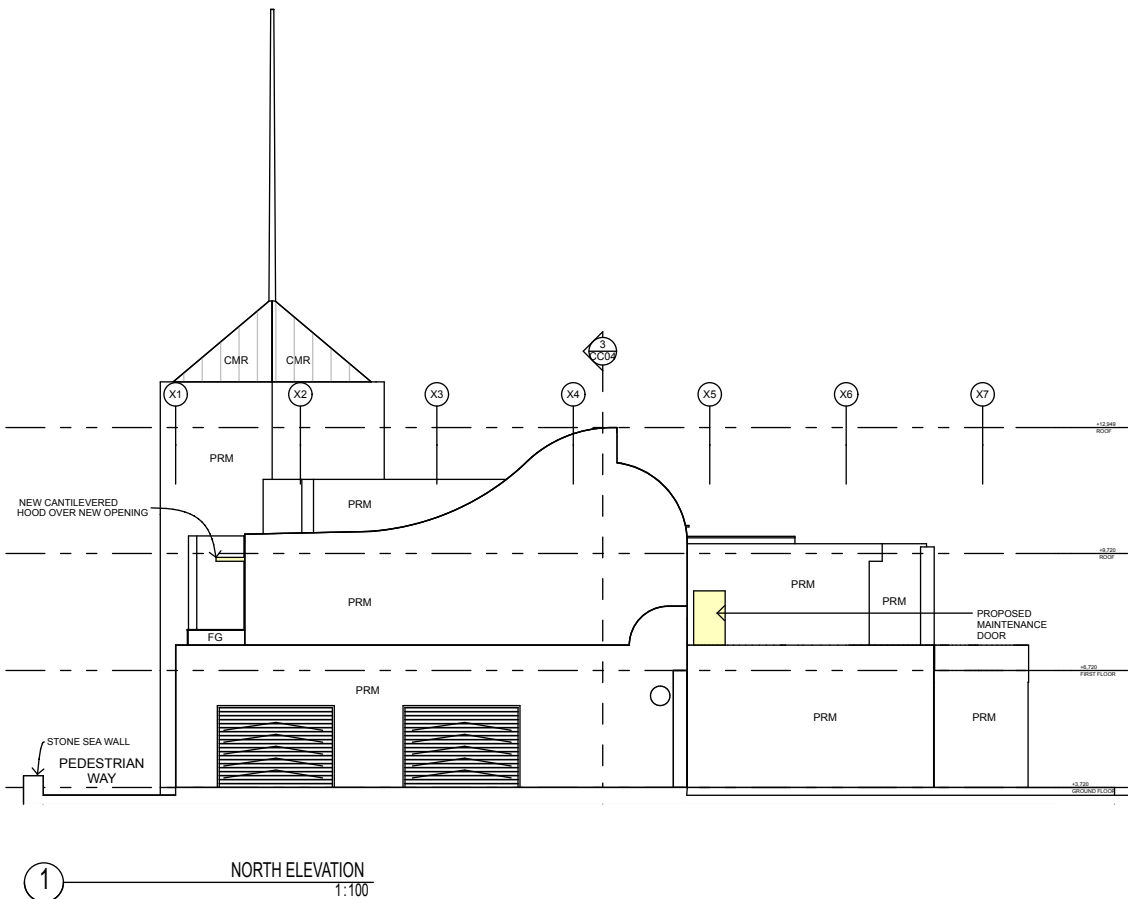

NOTE:  
CHECK ALL DIMENSIONS ON SITE BEFORE COMMENCING WITH THE  
WORK SHOWN ON THIS DRAWING. WORK TO FIGURED DIMENSIONS  
ONLY. DO NOT SCALE DRAWINGS. REPORT ANY DISCREPANCIES TO THE  
ARCHITECT FOR A DECISION BEFORE PROCEEDING WITH WORK.

- LEGEND
- EXISTING WALLS
  - NEW WALLS
  - PROPOSED NEW WORK
  - DEMOLISHED WALLS
  - DEVELOPMENT CONSENT DA 302/2012/MOD 1 - 22.07.13 & DA0302/12/2013OC
  - DEVELOPMENT CONSENT DA 302/2012/MOD 2 - 18.03.15 & DA0302/12/2016OC
  - DEVELOPMENT CONSENT DA 302/2012/MOD 3 - 14.02.17 & OC 05/12872
  - DEVELOPMENT CONSENT PART 5 - 13/03/20

CLAUSE 4.6 APPLICATION - MODIFICATION TO ORIGINAL CONSENT

	PROJECT TITLE		DRAWING TITLE		DRAWING SCALE	DATE	DRAWN / CHECKED										
	QUEENSCLIFF SURF LIFESAVING CLUB		ELEVATIONS														
	PROJECT ADDRESS		SITE DESCRIPTION														
	REVISION		DESCRIPTION														
	E		PRELIMINARY ISSUE														
PIETER HENRY PO BOX 771 MANLY, NSW 1655 [P] +61 421 464 456 [E] studio@pieterhenry.com [W] www.pieterhenry.com ABN 64 525 263 507 ACN 613 788 597 NOMINATED ARCHITECT NSW - REG N. 8749		COPYRIGHT PIETER HENRY ARCHITECTS PTY LTD. UNLESS OTHERWISE AGREED IN WRITING, ALL RIGHTS TO USE THIS DOCUMENT AND DESIGN ARE SUBJECT TO PAYMENT IN FULL OF ALL PHA CHARGES. THIS DOCUMENT MAY ONLY BE USED FOR THE EXPRESS PURPOSE AND PROJECT FOR WHICH IT HAS BEEN CREATED AND DELIVERED, AS NOTIFIED BY PHA, AND THIS DOCUMENT MAY NOT BE OTHERWISE USED, OR COPIED. ANY UNAUTHORISED USE OF THIS DOCUMENT IS AT THE USER'S SOLE RISK AND WITHOUT LIMITING PHA'S RIGHTS THE USER RELEASES AND INDEMNIFIES PHA FROM AND AGAINST ALL LOSS SO ARISING.		REVISION		DESCRIPTION		DATE		STATUS	DRAWING NO	REVISION					
C		EMAIL 08.03.21 CHANGES		09.03.21													
D		CLIENT CHANGES		16.03.21		18.03.21											
E		PRELIMINARY ISSUE		25.03.21													
		</															



NOTE:  
CHECK ALL DIMENSIONS ON SITE BEFORE COMMENCING WITH THE  
WORK SHOWN ON THIS DRAWING. WORK TO FIGURED DIMENSIONS  
ONLY. DO NOT SCALE DRAWINGS. REPORT ANY DISCREPANCIES TO THE  
ARCHITECT FOR A DECISION BEFORE PROCEEDING WITH WORK.

LEGEND	
	EXISTING WALLS
	NEW WALLS
	PROPOSED NEW WORK
	DEMOLISHED WALLS
	DEVELOPMENT CONSENT DA 302/2012/MOD 1 - 22.07.13 & DA0302/12/2013/OC
	DEVELOPMENT CONSENT DA 302/2012/MOD 2 - 18.03.15 & DA0302/12/2016/OC
	DEVELOPMENT CONSENT DA 302/2012/MOD 3 - 14.02.17 & OC 05/12872
	DEVELOPMENT CONSENT PART 5 - 13/03/20

CLAUSE 4.6 APPLICATION - MODIFICATION TO ORIGINAL CONSENT



PIETER HENRY  
PO BOX 771 MANLY, NSW 1655  
[P] +61 421 464 456  
[E] studio@pieterhenry.com  
[W] www.pieterhenry.com  
ABN 64 525 263 507 ACN 613 788 597  
NOMINATED ARCHITECT NSW - REG N. 8749

COPYRIGHT PIETER HENRY ARCHITECTS PTY LTD. UNLESS OTHERWISE AGREED IN  
WRITING, ALL RIGHTS TO USE THIS DOCUMENT AND DESIGN ARE SUBJECT TO  
PAYMENT IN FULL OF ALL PHA CHARGES. THIS DOCUMENT MAY ONLY BE USED  
FOR THE EXPRESS PURPOSE AND PROJECT FOR WHICH IT HAS BEEN CREATED  
AND DELIVERED, AS NOTIFIED BY PHA, AND THIS DOCUMENT MAY NOT BE  
OTHERWISE USED, OR COPIED. ANY UNAUTHORISED USE OF THIS DOCUMENT IS  
AT THE USER'S SOLE RISK AND WITHOUT LIMITING PHA'S RIGHTS THE USER  
RELEASES AND INDEMNIFIES PHA FROM AND AGAINST ALL LOSS SO ARISING.

PROJECT TITLE  
**QUEENSCLIFF SURF LIFESAVING CLUB**  
PROJECT ADDRESS SITE DESCRIPTION

DRAWING TITLE	
<b>ELEVATIONS</b>	
REVISION	DESCRIPTION
C	EMAIL 08.03.21 CHANGES
D	CLIENT CHANGES 16.03.21
E	PRELIMINARY ISSUE

DRAWING SCALE	DATE	DRAWN / CHECKED
1:100	25/3/21	BM
DRAWING NO	REVISION	STATUS
DA.04		
ON ORIGINAL @ A3		

10 ON ORIGINAL @ A3  
5  
3  
2  
1

E