


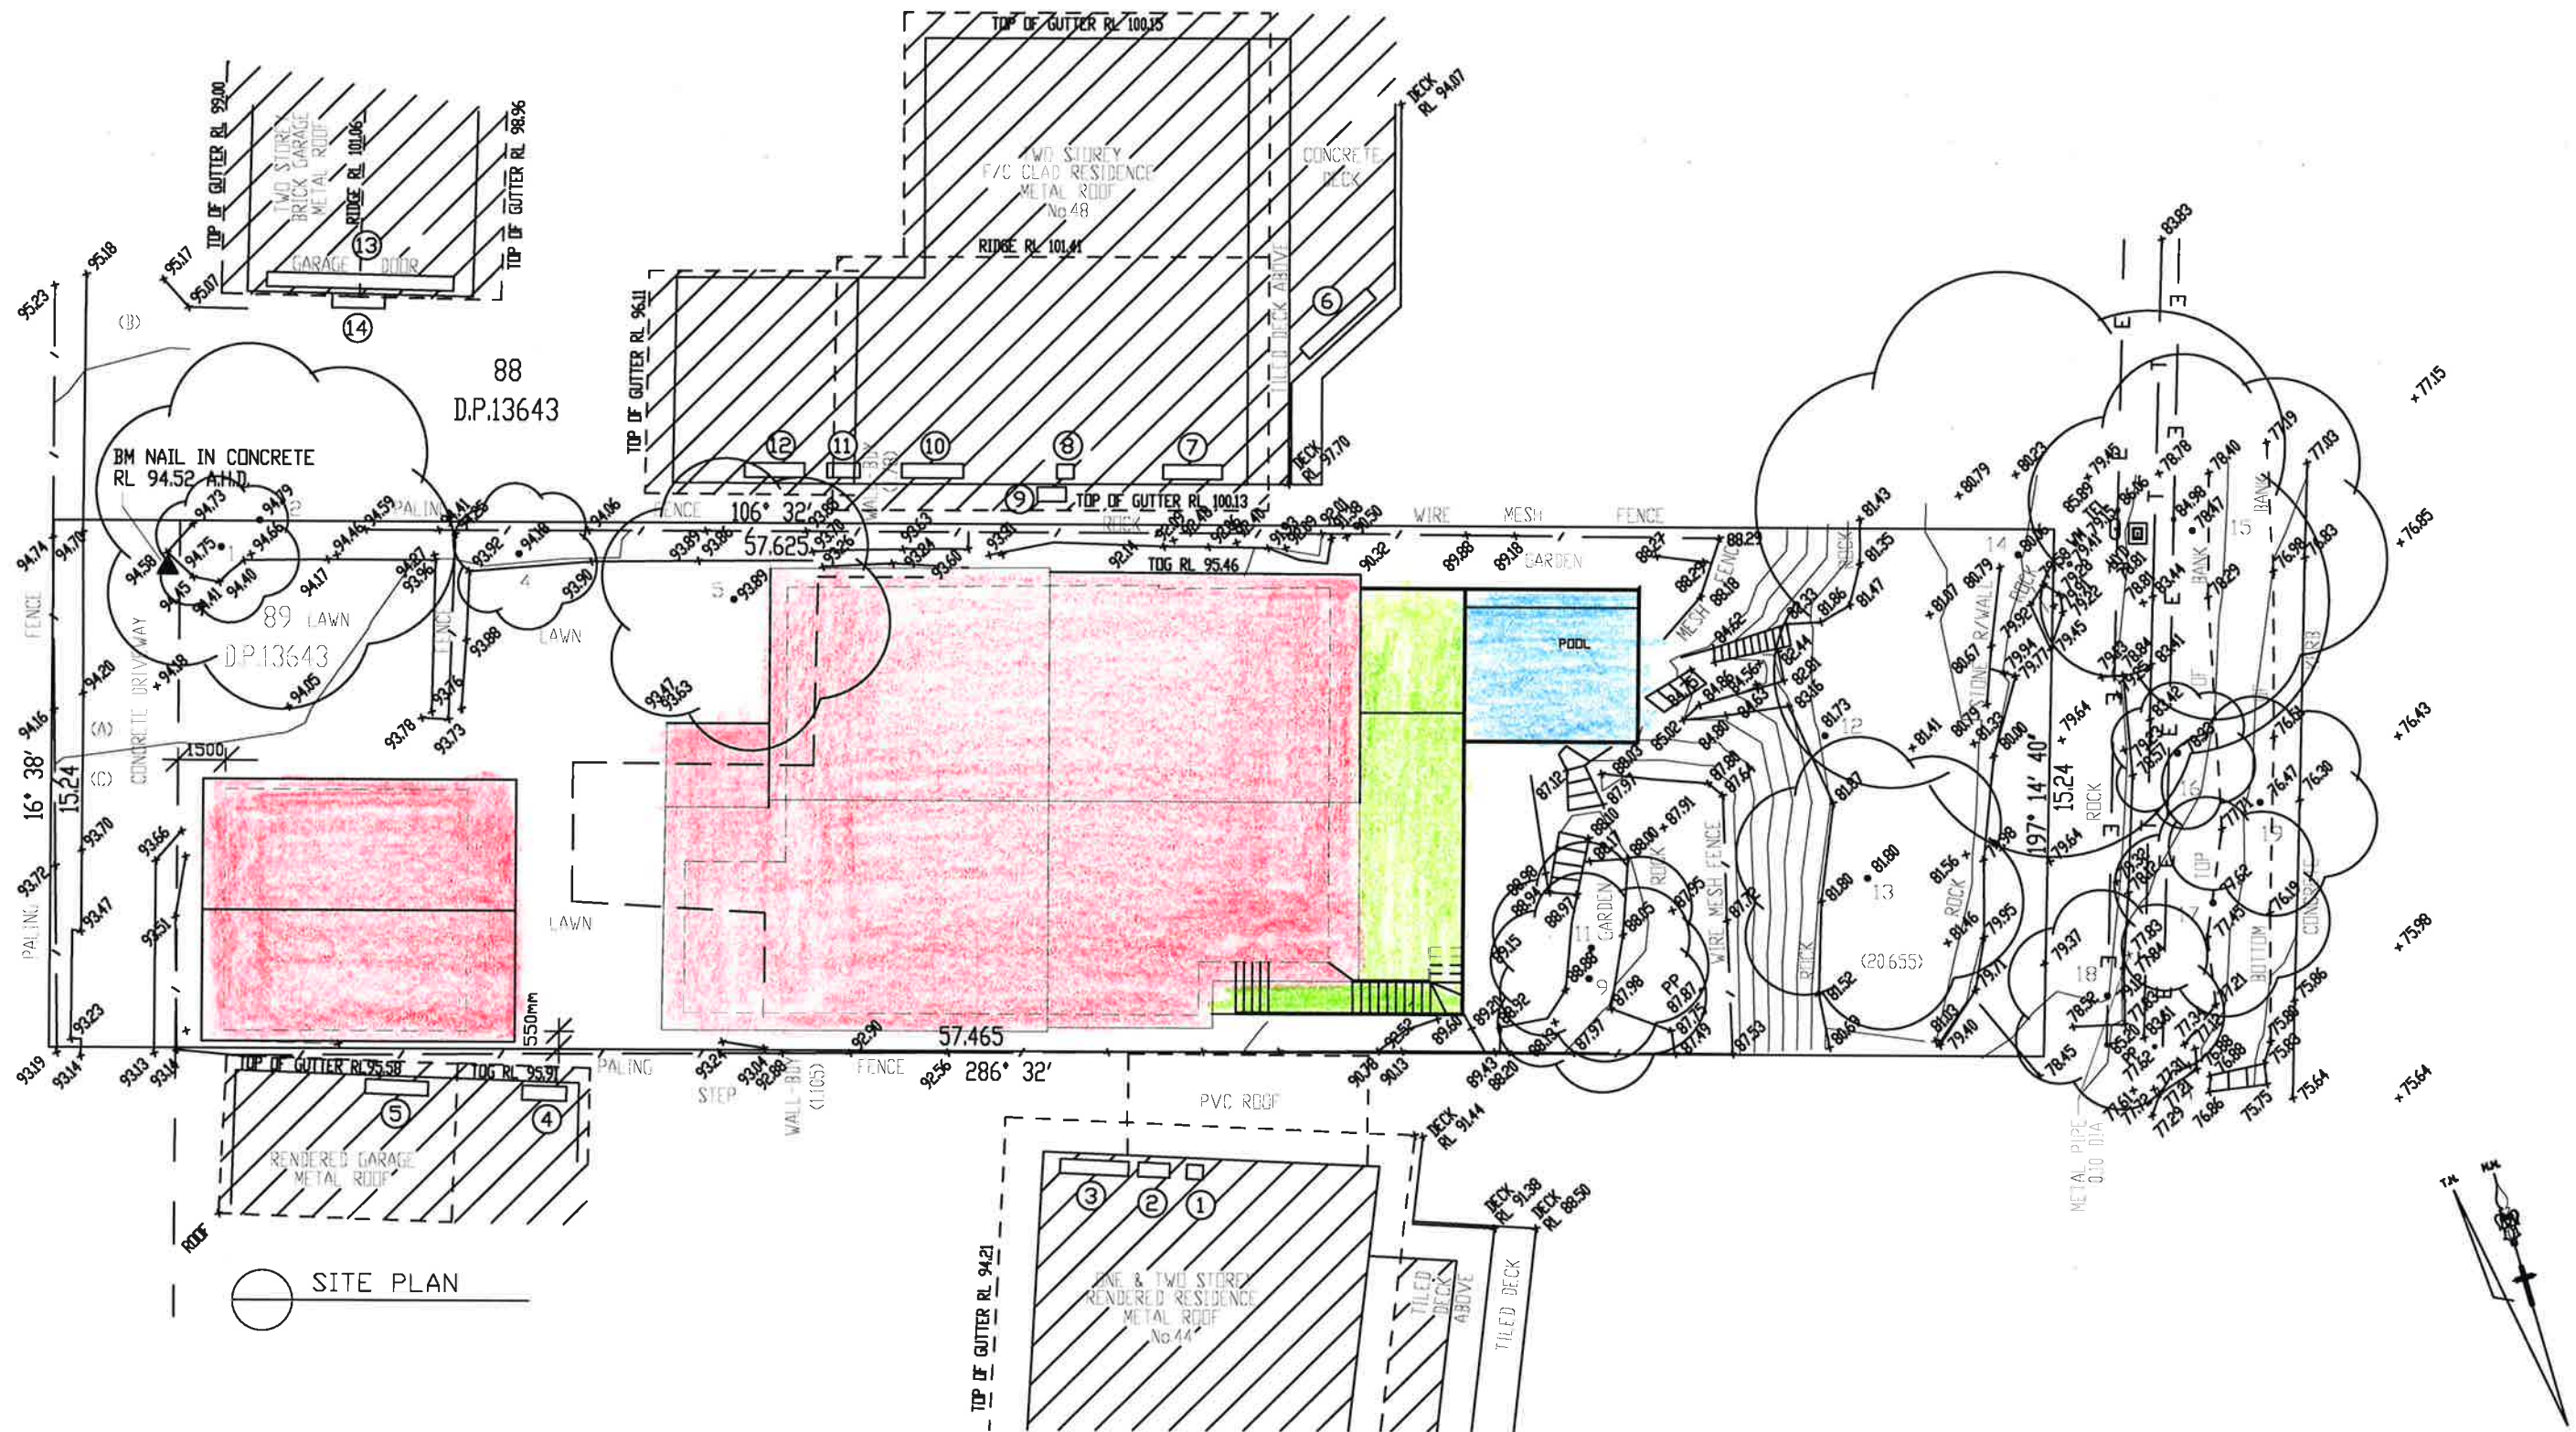

All Dimensions are in millimetres  
Written Dimensions preferred to scale  
All measurements to be checked on site  
All work to BCA and AS  
NOT FOR CONSTRUCTION

© COPYRIGHT 2022

Client  
MR. & MRS. SWEENEY  
46 ELANDORA ROAD  
ELANDORA HEIGHTS NSW 2101

Project  
ALTERATIONS AND ADDITIONS  
46 ELANDORA ROAD  
ELANDORA HEIGHTS NSW 2101

Drawing  
PROPOSED SITE PLAN


DEVELOPMENT APPLICATION

PETER PRINCI architects  
ABN 34 315 485 678  
Registration No. 7048  
P.O. Box 615  
Frenchs Forest NSW 1580  
Email: peter@pparchitects.com.au  
www.pparchitects.com.au  
Ph: (02) 9452 5661  
Fax: (02) 9452 5662  
Mobile: 0418 166 602



|                |                  |
|----------------|------------------|
| Drawn<br>PP    | Job No.          |
| Checked<br>PP  | Date<br>01.12.22 |
| Scale<br>1:100 | Issue<br>A       |

Drawing No.  
DA01




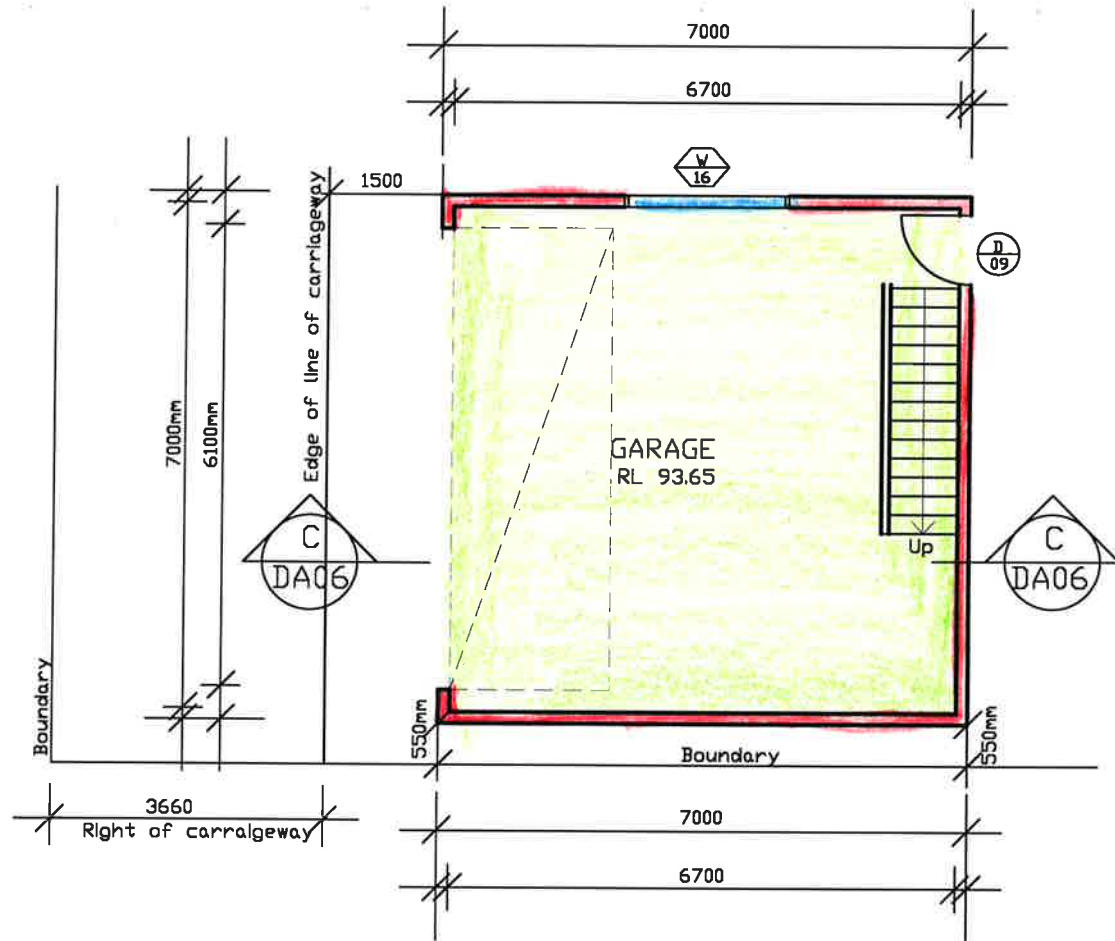

○ GARAGE PLAN

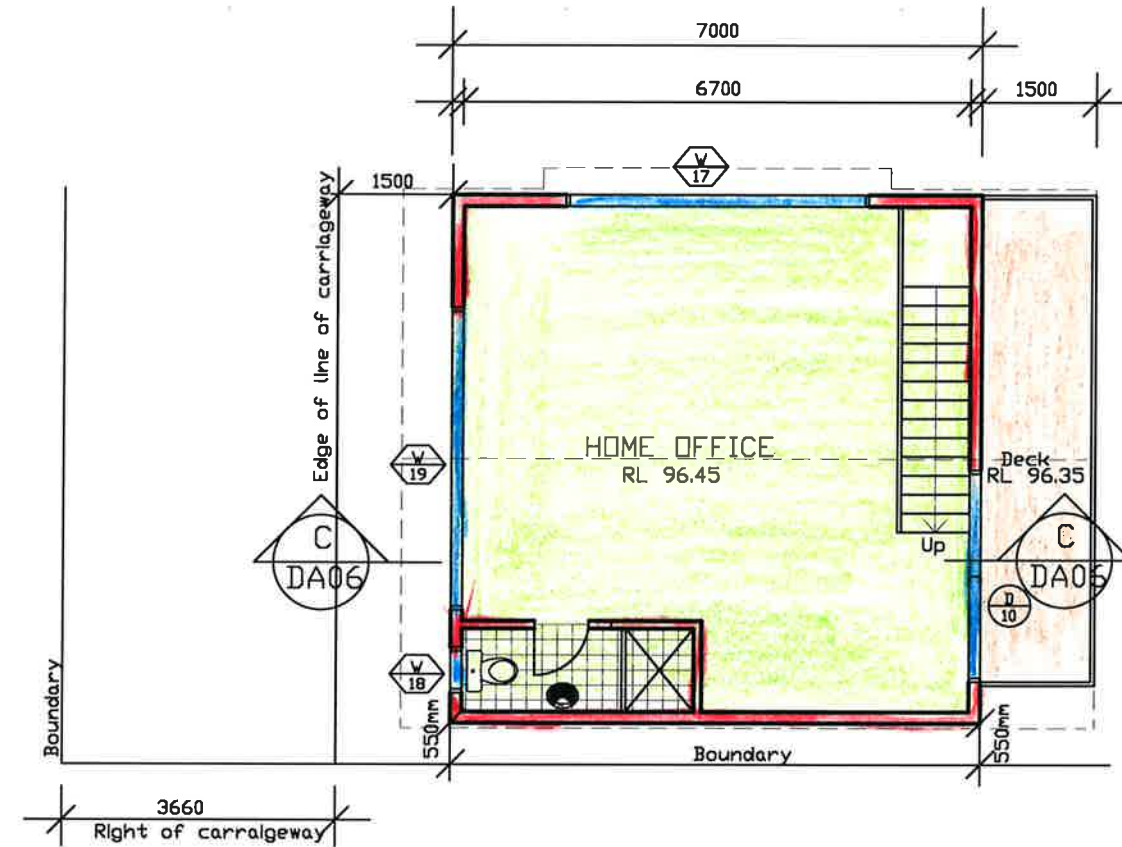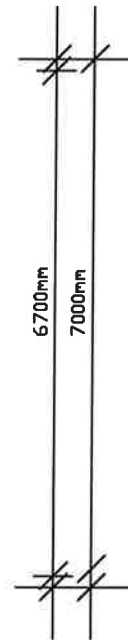

○ STUDIO PLAN

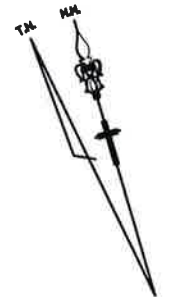

All Dimensions are in millimetres  
Written Dimensions preferred to scale  
All measurements to be checked on site  
All work to BCA and AS  
NOT FOR CONSTRUCTION

© COPYRIGHT 2022

Client  
**MR. & MRS. SWEENEY**  
46 ELANDRA ROAD  
ELANDRA HEIGHTS NSW 2101

Project  
**ALTERATIONS AND ADDITIONS**  
46 ELANDRA ROAD  
ELANDRA HEIGHTS NSW 2101


Drawing  
**PLANS - GARAGE**

**DEVELOPMENT APPLICATION**

**PETER PRINCI architects**  
ABN 34 315 485 678  
Registration No. 7048  
P.O. Box 615  
Frenchs Forest NSW 1580  
Email: peter@pparchitects.com.au  
www.pparchitects.com.au  
Ph: (02) 9452 5661  
Fax: (02) 9452 5662  
Mobile: 0418 166 002

|                |                  |
|----------------|------------------|
| Drawn<br>PP    | Job No.          |
| Checked<br>PP  | Date<br>01.12.22 |
| Scale<br>1:100 | Issue<br>A       |

Drawing No.  
**DA02**

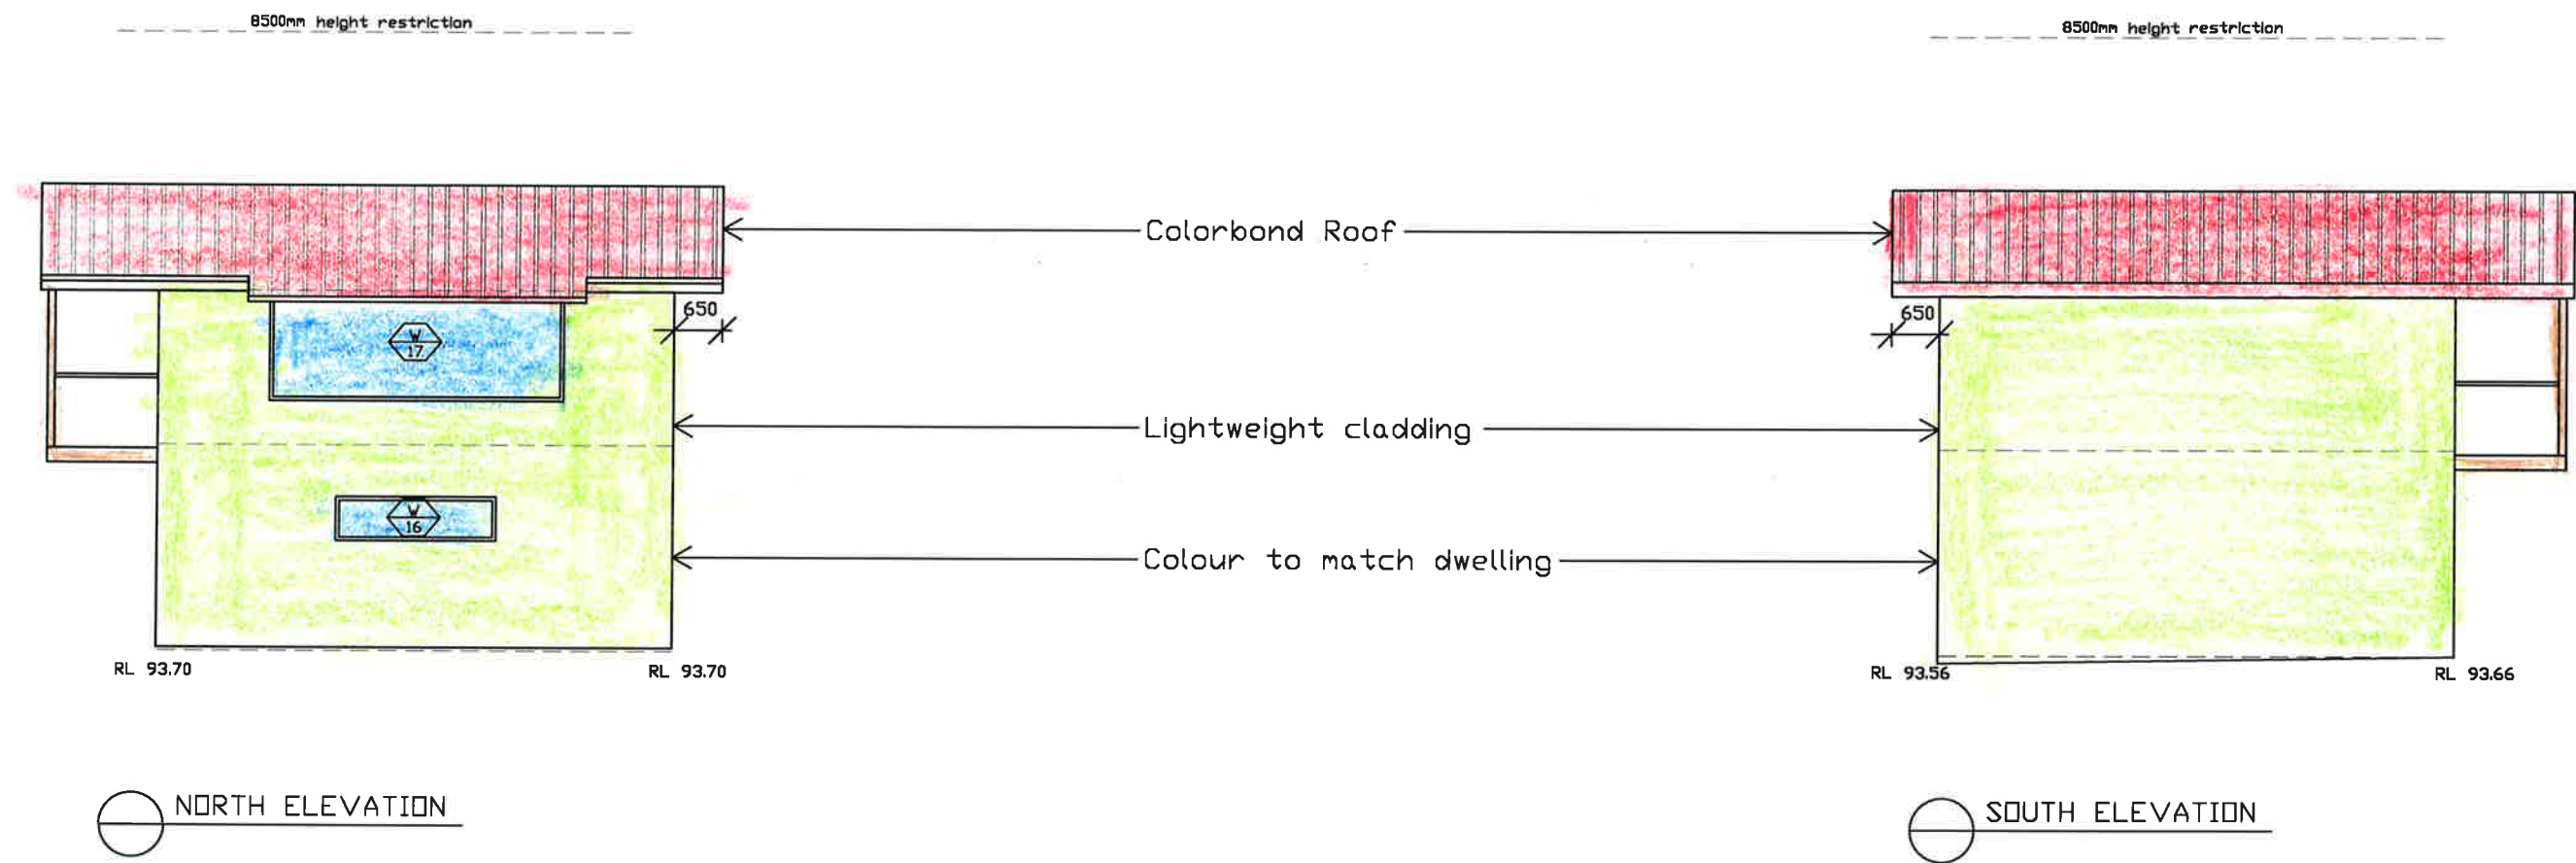

All Dimensions are in millimetres  
Written Dimensions preferred to scale  
All measurements to be checked on site  
All work to BCA and AS  
NOT FOR CONSTRUCTION

© COPYRIGHT 2022

Client  
MR. & MRS. SWEENEY  
46 ELANDRA ROAD  
ELANDRA HEIGHTS NSW 2101

Project  
ALTERATIONS AND ADDITIONS  
46 ELANDRA ROAD  
ELANDRA HEIGHTS NSW 2101

Drawing  
ELEVATIONS - GARAGE


DEVELOPMENT APPLICATION

**PETER PRINCI architects**  
ABN 34 315 485 678  
Registration No. 7048  
P.O. Box 615  
Frenchs Forest NSW 1580  
Email: peter@pparchitects.com.au  
www.pparchitects.com.au  
Ph: (02) 9452 5661  
Fax: (02) 9452 5662  
Mobile: 0418 166 002



|                |                  |
|----------------|------------------|
| Drawn<br>PP    | Job No.          |
| Checked<br>PP  | Date<br>01.12.22 |
| Scale<br>1:100 | Issue<br>A       |

Drawing No.  
DA03




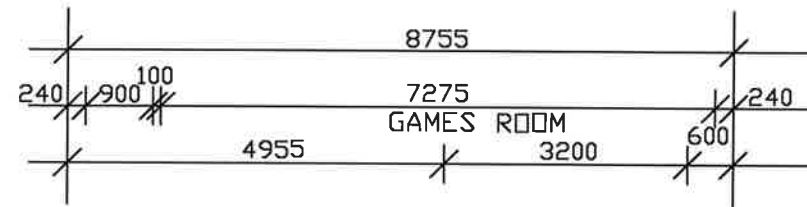

BOUNDARY

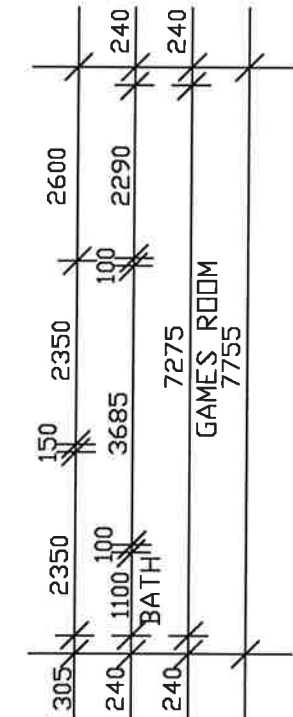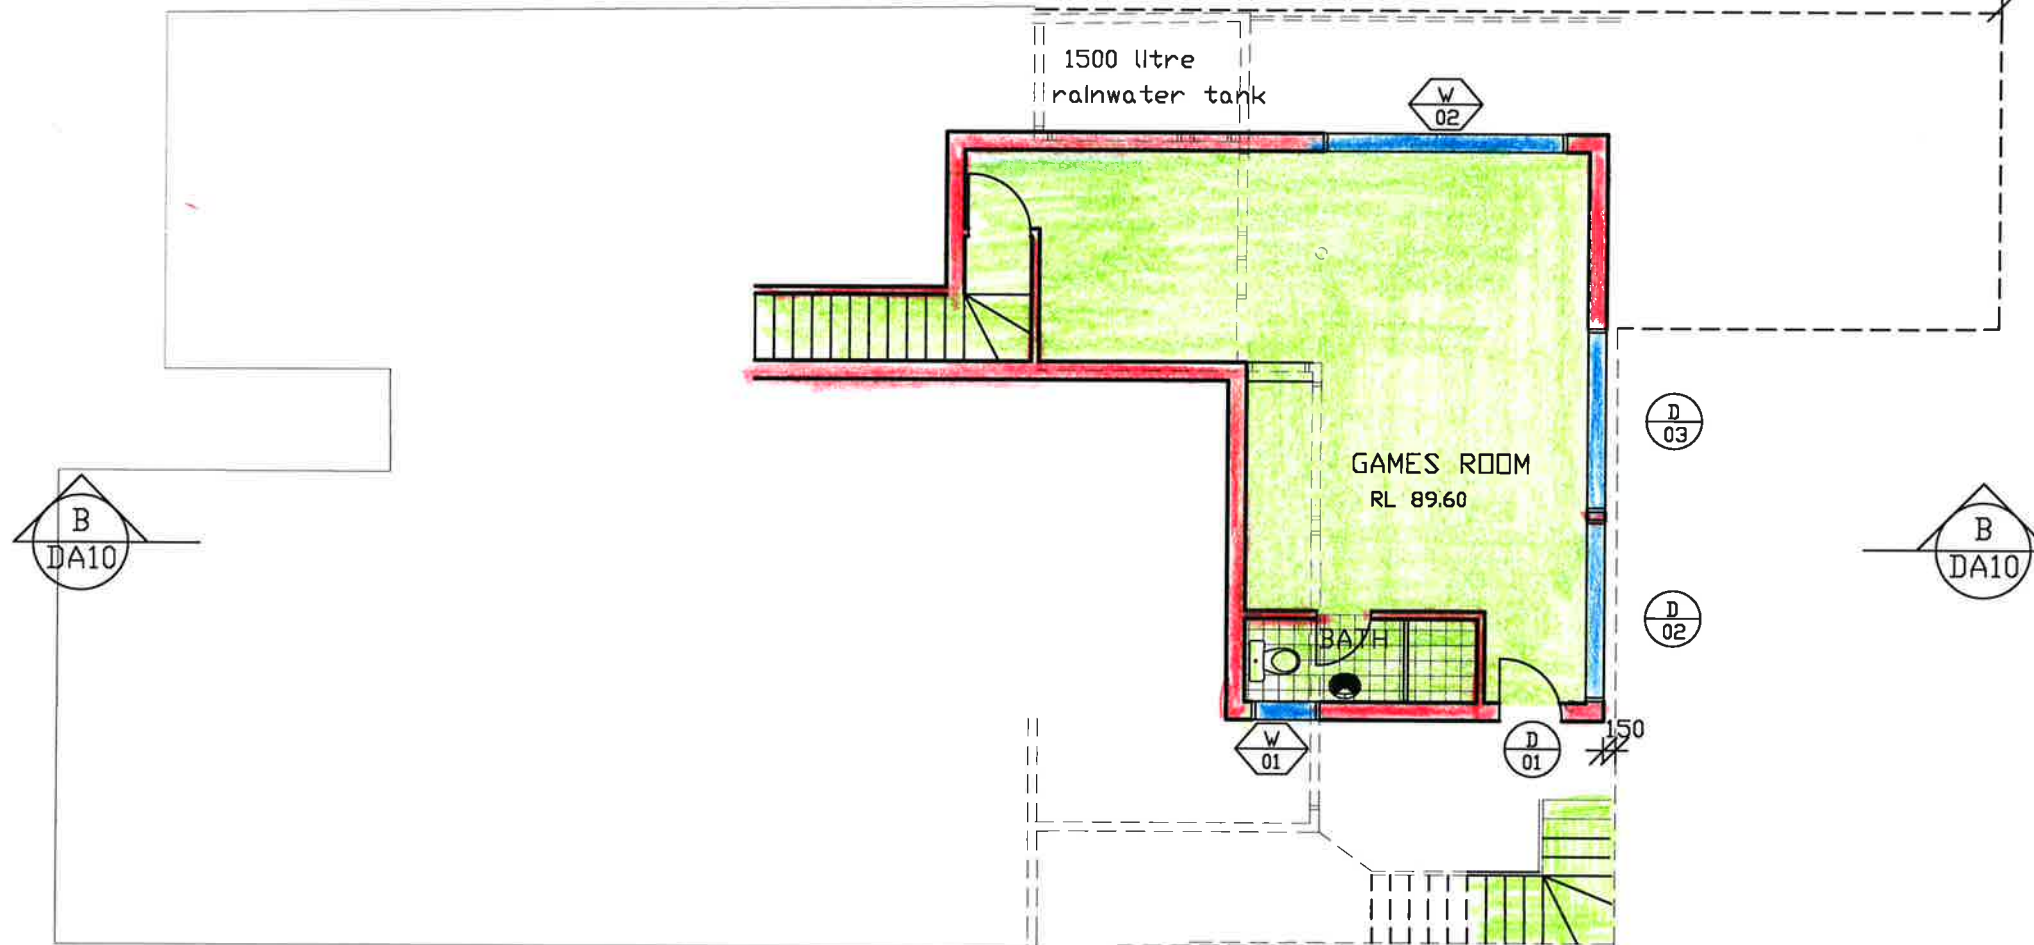

BOUNDARY

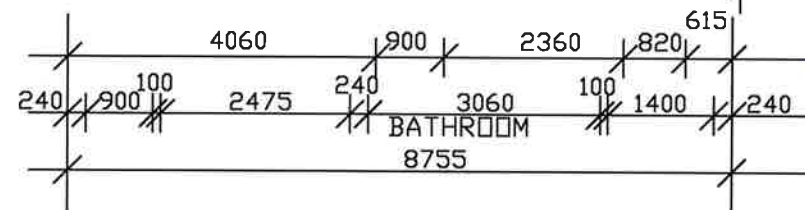

LOWER FLOOR PLAN



All Dimensions are in millimetres  
Written Dimensions preferred to scale  
All measurements to be checked on site  
All work to BCA and AS  
NOT FOR CONSTRUCTION

© COPYRIGHT 2022

Client  
MR. & MRS. SWEENEY  
46 ELANDRA ROAD  
ELANDRA HEIGHTS NSW 2101

Project  
ALTERATIONS AND ADDITIONS  
46 ELANDRA ROAD  
ELANDRA HEIGHTS NSW 2101


Drawing  
PLANS - LOWER FLOOR

DEVELOPMENT APPLICATION

**PETER PRINCI architects**  
ABN 34 315 485 678  
Registration No. 7048  
P.O. Box 615  
Frenchs Forest NSW 1580  
Email: peter@pparchitects.com.au  
www.pparchitects.com.au  
Ph: (02) 9452 5661  
Fax: (02) 9452 5662  
Mobile: 0418 166 002

|                |                  |
|----------------|------------------|
| Drawn<br>PP    | Job No.          |
| Checked<br>PP  | Date<br>01.12.22 |
| Scale<br>1:100 | Issue<br>A       |

Drawing No.  
DA04

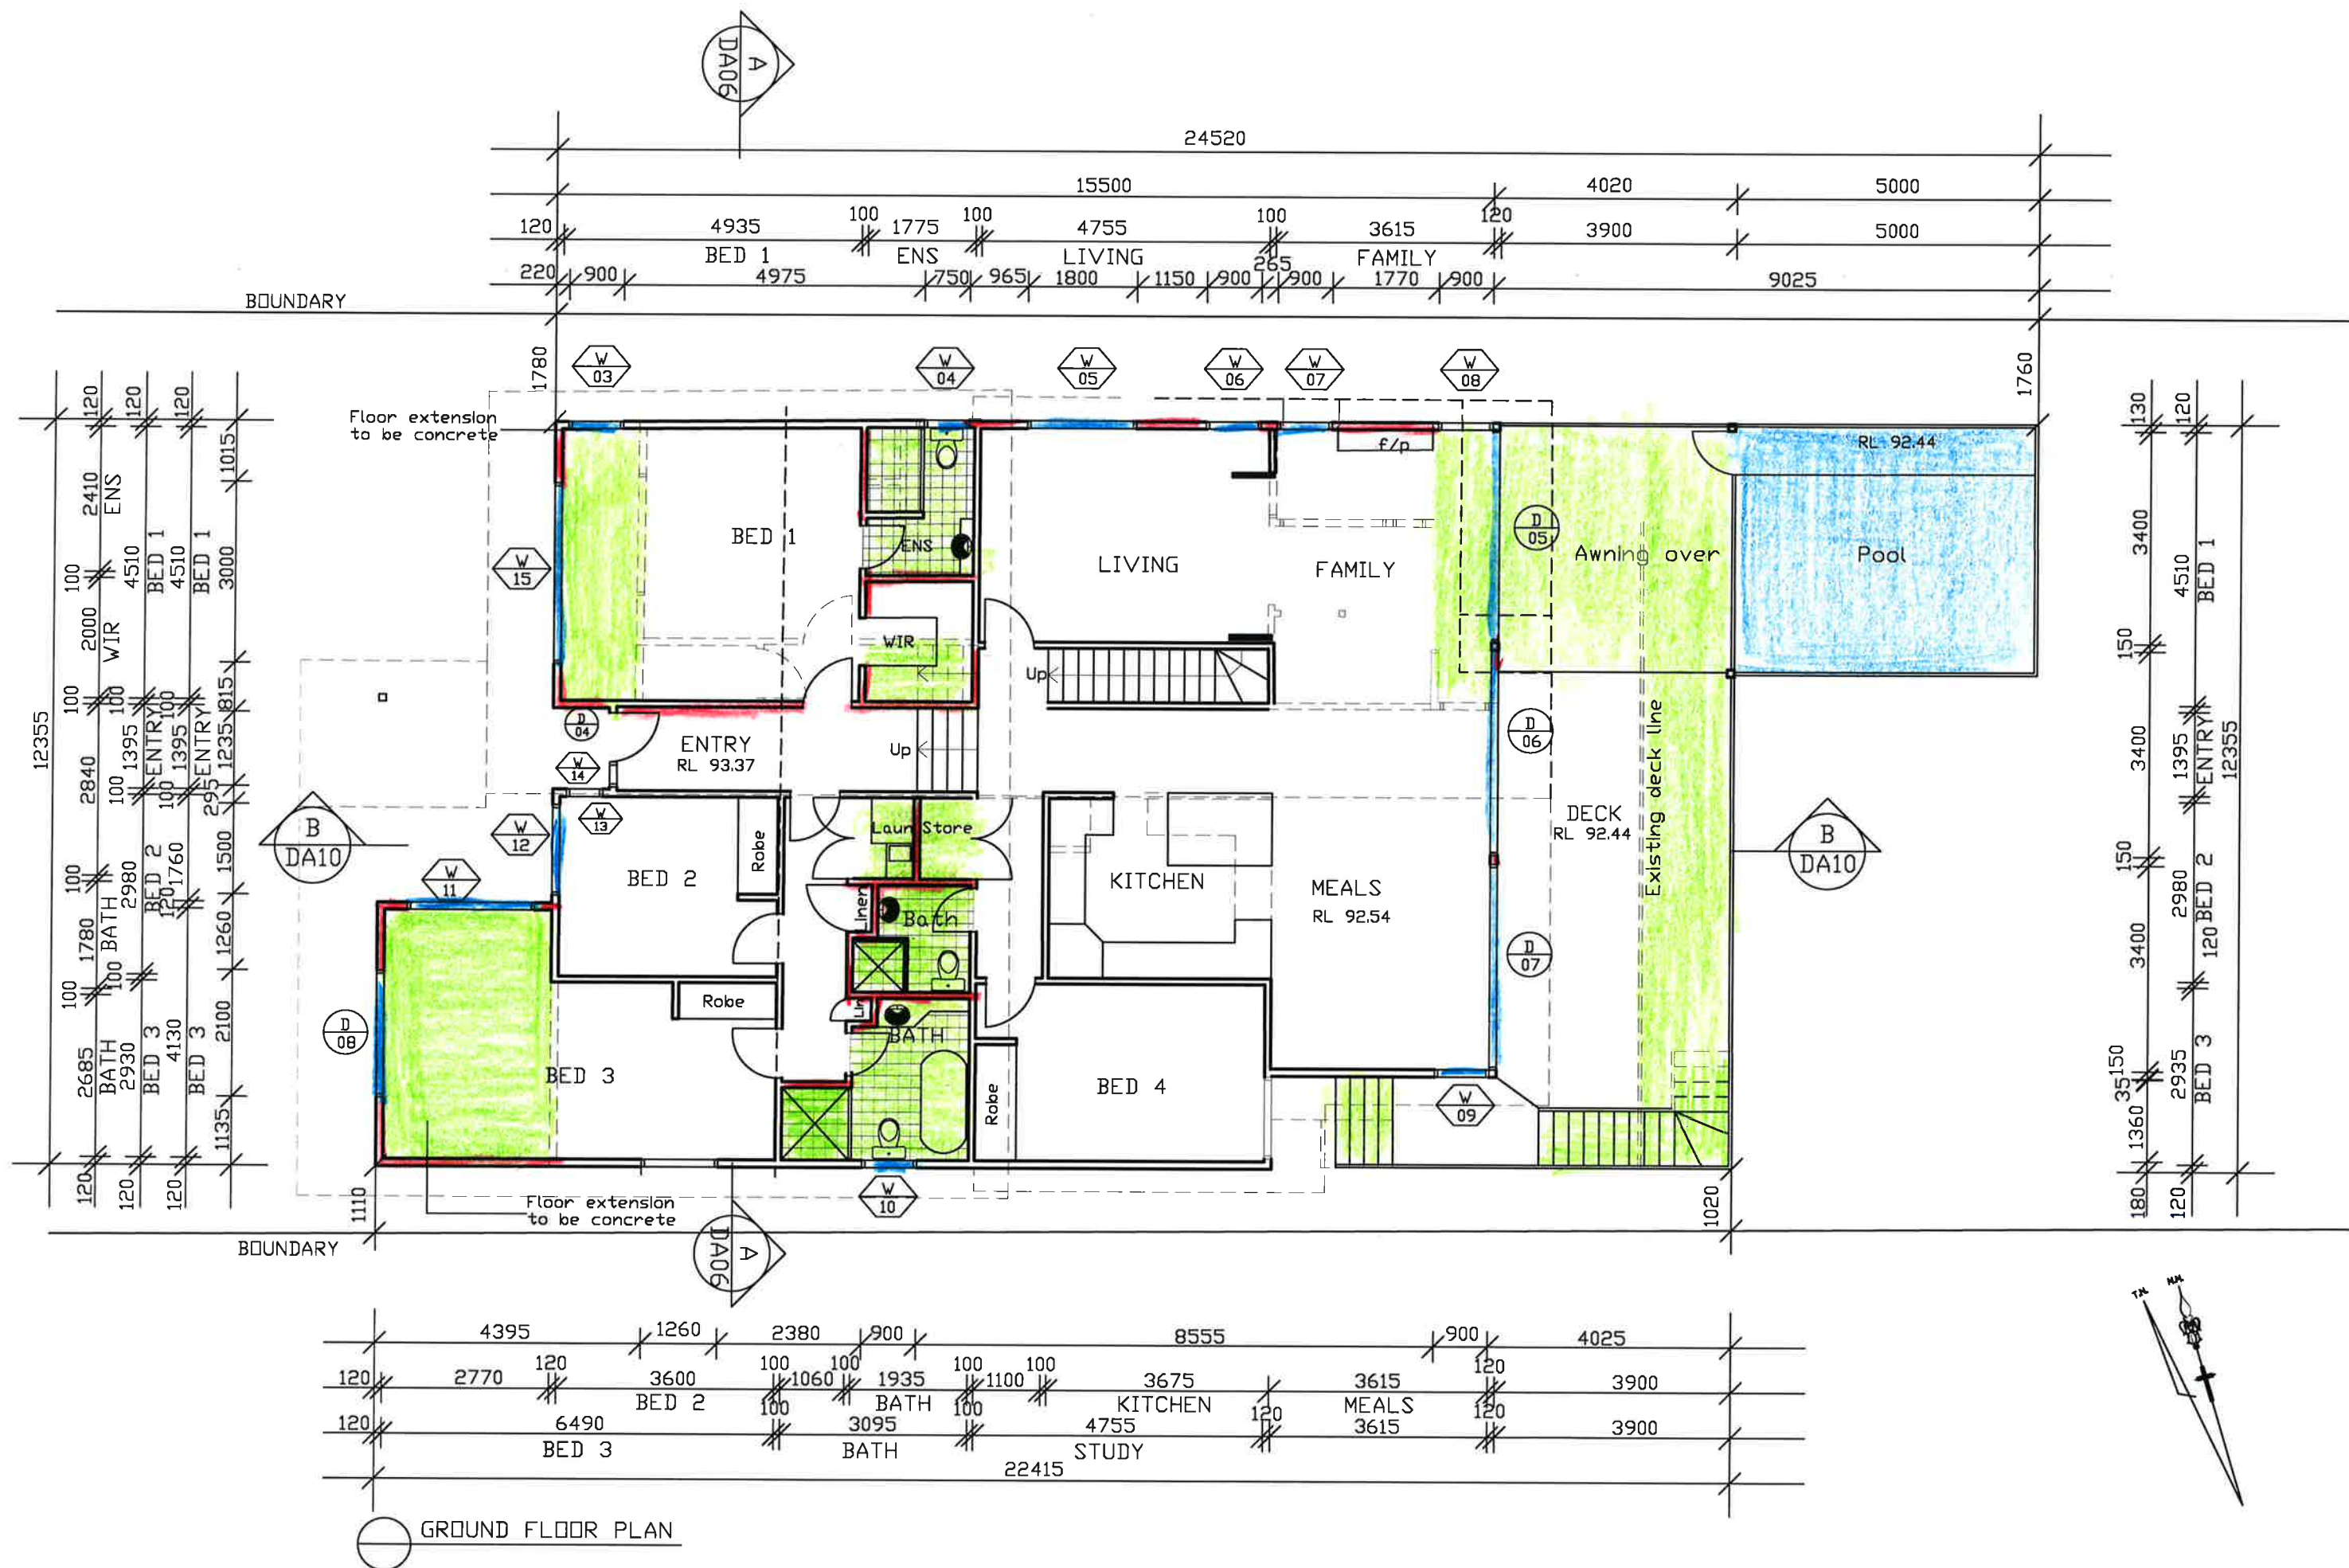

All Dimensions are in millimetres  
Written Dimensions preferred to scale  
All measurements to be checked on site  
All work to BCA and AS  
NOT FOR CONSTRUCTION

© COPYRIGHT 2022

Client  
MR. & MRS. SWEENEY  
46 ELANDRA ROAD  
ELANDRA HEIGHTS NSW 2101

Project  
ALTERATIONS AND ADDITIONS  
46 ELANDRA ROAD  
ELANDRA HEIGHTS NSW 2101

Drawing  
PLAN - GROUND FLOOR



DEVELOPMENT APPLICATION

**PETER PRINCI architects**  
ABN 34 315 485 678  
Registration No. 7048  
P.O. Box 615  
Frenchs Forest NSW 1640  
Email: peter@pparchitects.com.au  
www.pparchitects.com.au  
Ph: (02) 9452 5661  
Fax: (02) 9452 5662  
Mobile: 0418 166 002

|                |                  |
|----------------|------------------|
| Drawn<br>PP    | Job No.          |
| Checked<br>PP  | Date<br>01.12.22 |
| Scale<br>1:100 | Issue<br>A       |

Drawing No.  
DA05



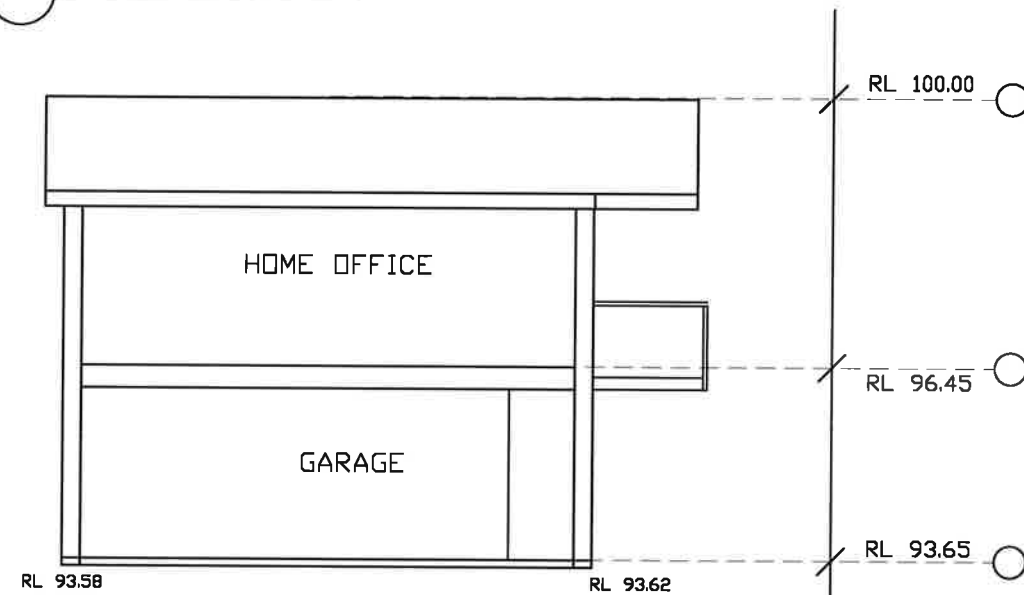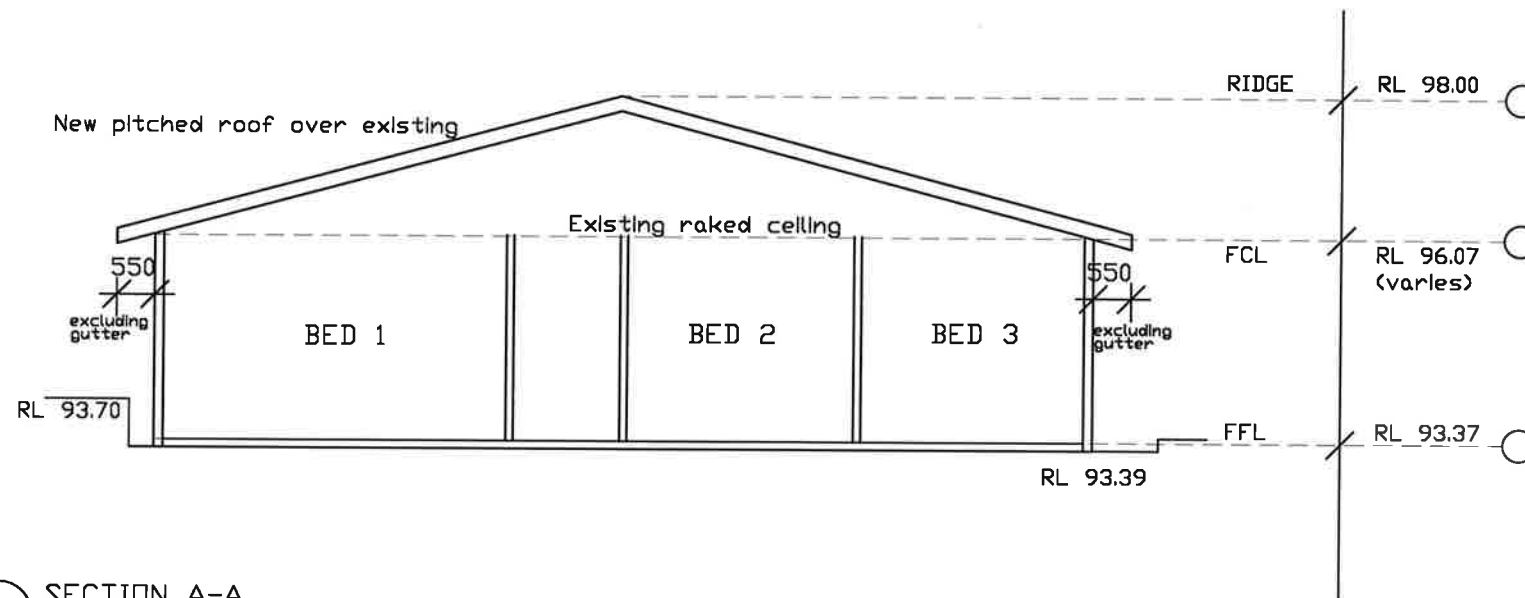

| SITE CALCULATIONS               |                      |
|---------------------------------|----------------------|
| SITE AREA                       | 877.0m <sup>2</sup>  |
| EXISTING BUILT UPON AREA        | 370.0m <sup>2</sup>  |
| PROPOSED BUILT UPON AREA        | 340.00m <sup>2</sup> |
| EXISTING FLOOR AREA             | 150.0m <sup>2</sup>  |
| PROPOSED FLOOR AREA             | 208.0m <sup>2</sup>  |
| GARAGE AND HOME OFFICE          | 85.0m <sup>2</sup>   |
| EXISTING IMPERVIOUS AREA        | 400.0m <sup>2</sup>  |
| PROPOSED IMPERVIOUS AREA        | 370.0m <sup>2</sup>  |
| EXISTING LANDSCAPED AREA (Soft) | 440.0m <sup>2</sup>  |
| PROPOSED LANDSCAPED AREA (Soft) | 470.0m <sup>2</sup>  |

| BASIX SPECIFICATION     |   |
|-------------------------|---|
| EXTERNAL WALLS - Lower  | Brick Veneer<br>Light colour   |
| EXTERNAL WALLS - Upper  | Light weight<br>Light colour   |
| EXTERNAL WALLS - Garage | Light weight<br>Light colour   |
| INTERNAL WALLS          | Plasterboard over timber studs   |
| FLOOR - Lower           | Concrete   |
| FLOOR - Upper           | Timber and concrete to Entry, Bed 1 and Bed 3 addition<br>R 1.5 Insulation including construction   |
| FLOOR - Garage          | Concrete to Garage, Timber to home office   |
| WINDOWS & DOORS         | <div> <div> <div>W 03</div> <div>W 15</div> </div> <div> <div>W 04</div> <div>W 17</div> </div> <div> <div>W 05</div> <div>W 19</div> </div> <div> <div>W 06</div> </div> <div> <div>W 07</div> </div> <div> <div>W 08</div> </div> </div> <div> <div>D 01</div> <div>D 02</div> <div>D 03</div> <div>D 04</div> <div>D 05</div> <div>D 06</div> <div>D 07</div> <div>D 08</div> <div>D 09</div> <div>D 10</div> </div> |
| CEILING                 | Raked to upper floor of house and home office<br>R 1.95 (up), 55mm foil backed blanket<br>Flat to lower floor and garage<br>R 2.24 (up), 55mm foil backed blanket   |
| ROOF                    | Colorbond<br>Medium/Dark Colour   |
| HOT WATER               | Gas Instantaneous   |
| POOL                    | 35kL capacity   |
| RAINWATER TANK          | Min 1476 litre rainwater tank<br>At least 100m <sup>2</sup> of roof area to be able to drain to tank<br>A rainwater tank tap must be located within 10m of pool edge   |
| FIXTURES                | New showerheads to be rated 3 star rated<br>New or taps to be 3 star rated<br>New toilets to be 3 star rated   |
| LIGHTING                | Compact fluorescent or LED lights to at least 40% of new or altered lights<br>All proposed downlights to have capped fittings   |

All Dimensions are in millimetres  
Written Dimensions preferred to scale  
All measurements to be checked on site  
All work to BCA and AS  
NOT FOR CONSTRUCTION

© COPYRIGHT 2022

Client  
MR. & MRS. SWEENEY  
46 ELANDORA ROAD  
ELANDORA HEIGHTS NSW 2101

Project  
ALTERATIONS AND ADDITIONS  
46 ELANDORA ROAD  
ELANDORA HEIGHTS NSW 2101


Drawing  
SECTIONS

DEVELOPMENT APPLICATION

**PETER PRINCI architects**  
ABN 34 315 485 678  
Registration No. 7048  
P.O. Box 615  
Frenchs Forest NSW 1580  
Email: peter@pparchitects.com.au  
www.pparchitects.com.au  
Ph: (02) 9452 5661  
Fax: (02) 9452 5662  
Mobile: 0418 166 002

Drawn  
PP  
Checked  
PP  
Scale  
1:100  
Job No.  
Date  
01.12.22  
Issue  
A

Drawing No.  
DA06

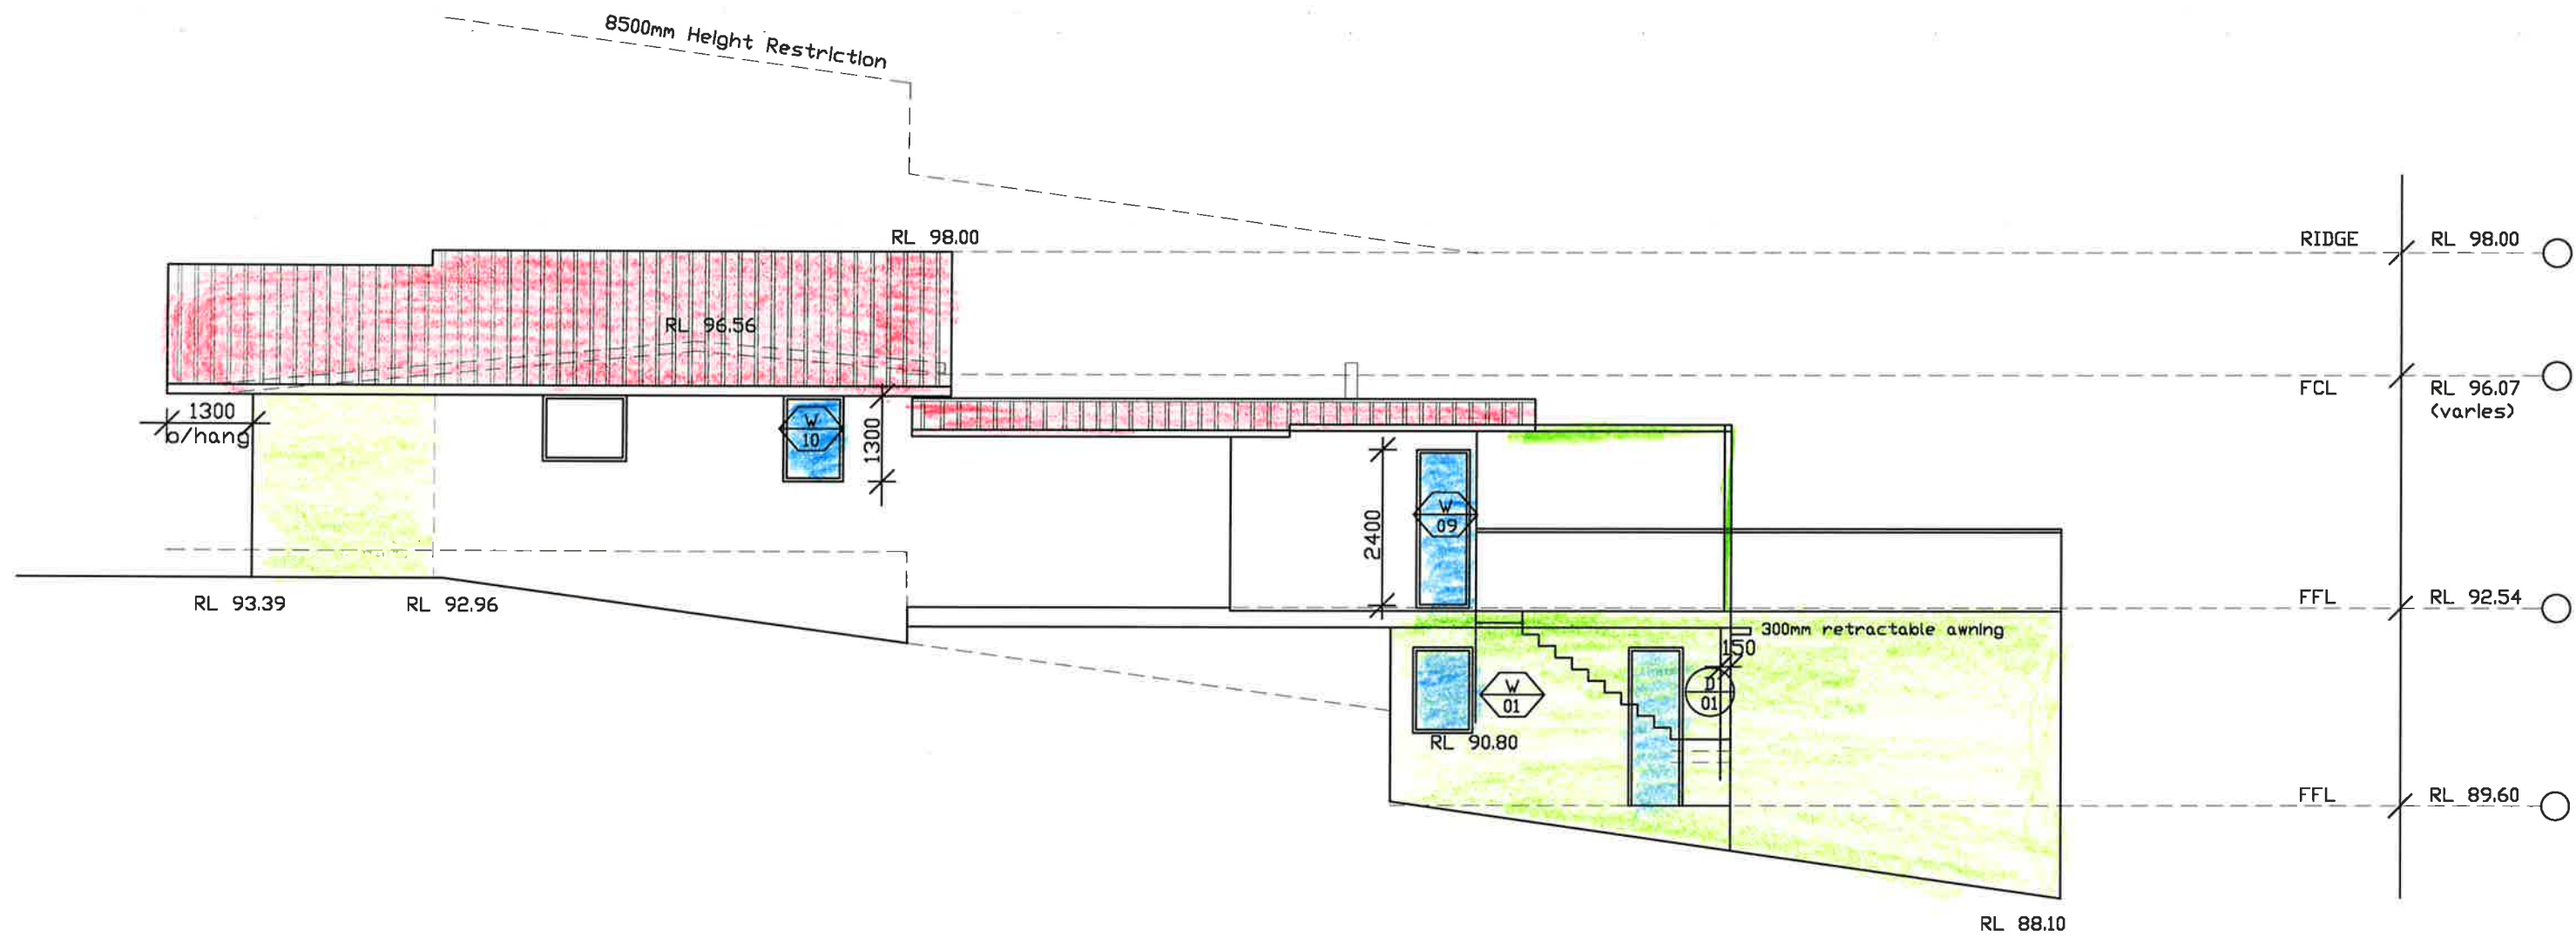

○ SOUTH ELEVATION

All Dimensions are in millimetres  
Written Dimensions preferred to scale  
All measurements to be checked on site  
All work to BCA and AS  
NOT FOR CONSTRUCTION

© COPYRIGHT 2022

Client  
MR. & MRS. SWEENEY  
46 ELANDORA ROAD  
ELANDORA HEIGHTS NSW 2101

Project  
ALTERATIONS AND ADDITIONS  
46 ELANDORA ROAD  
ELANDORA HEIGHTS NSW 2101


Drawing  
ELEVATIONS

DEVELOPMENT APPLICATION

**PETER PRINCI architects**  
ABN 34 315 485 678  
Registration No. 7048  
P.O. Box 615  
Frenchs Forest NSW 1580  
Email: peter@pparchitects.com.au  
www.pparchitects.com.au  
Ph: (02) 9452 5661  
Fax: (02) 9452 5662  
Mobile: 0418 166 002

|                |                  |
|----------------|------------------|
| Drawn<br>PP    | Job No.          |
| Checked<br>PP  | Date<br>01.12.22 |
| Scale<br>1:100 | Notes<br>A       |

Drawing No.  
DA07

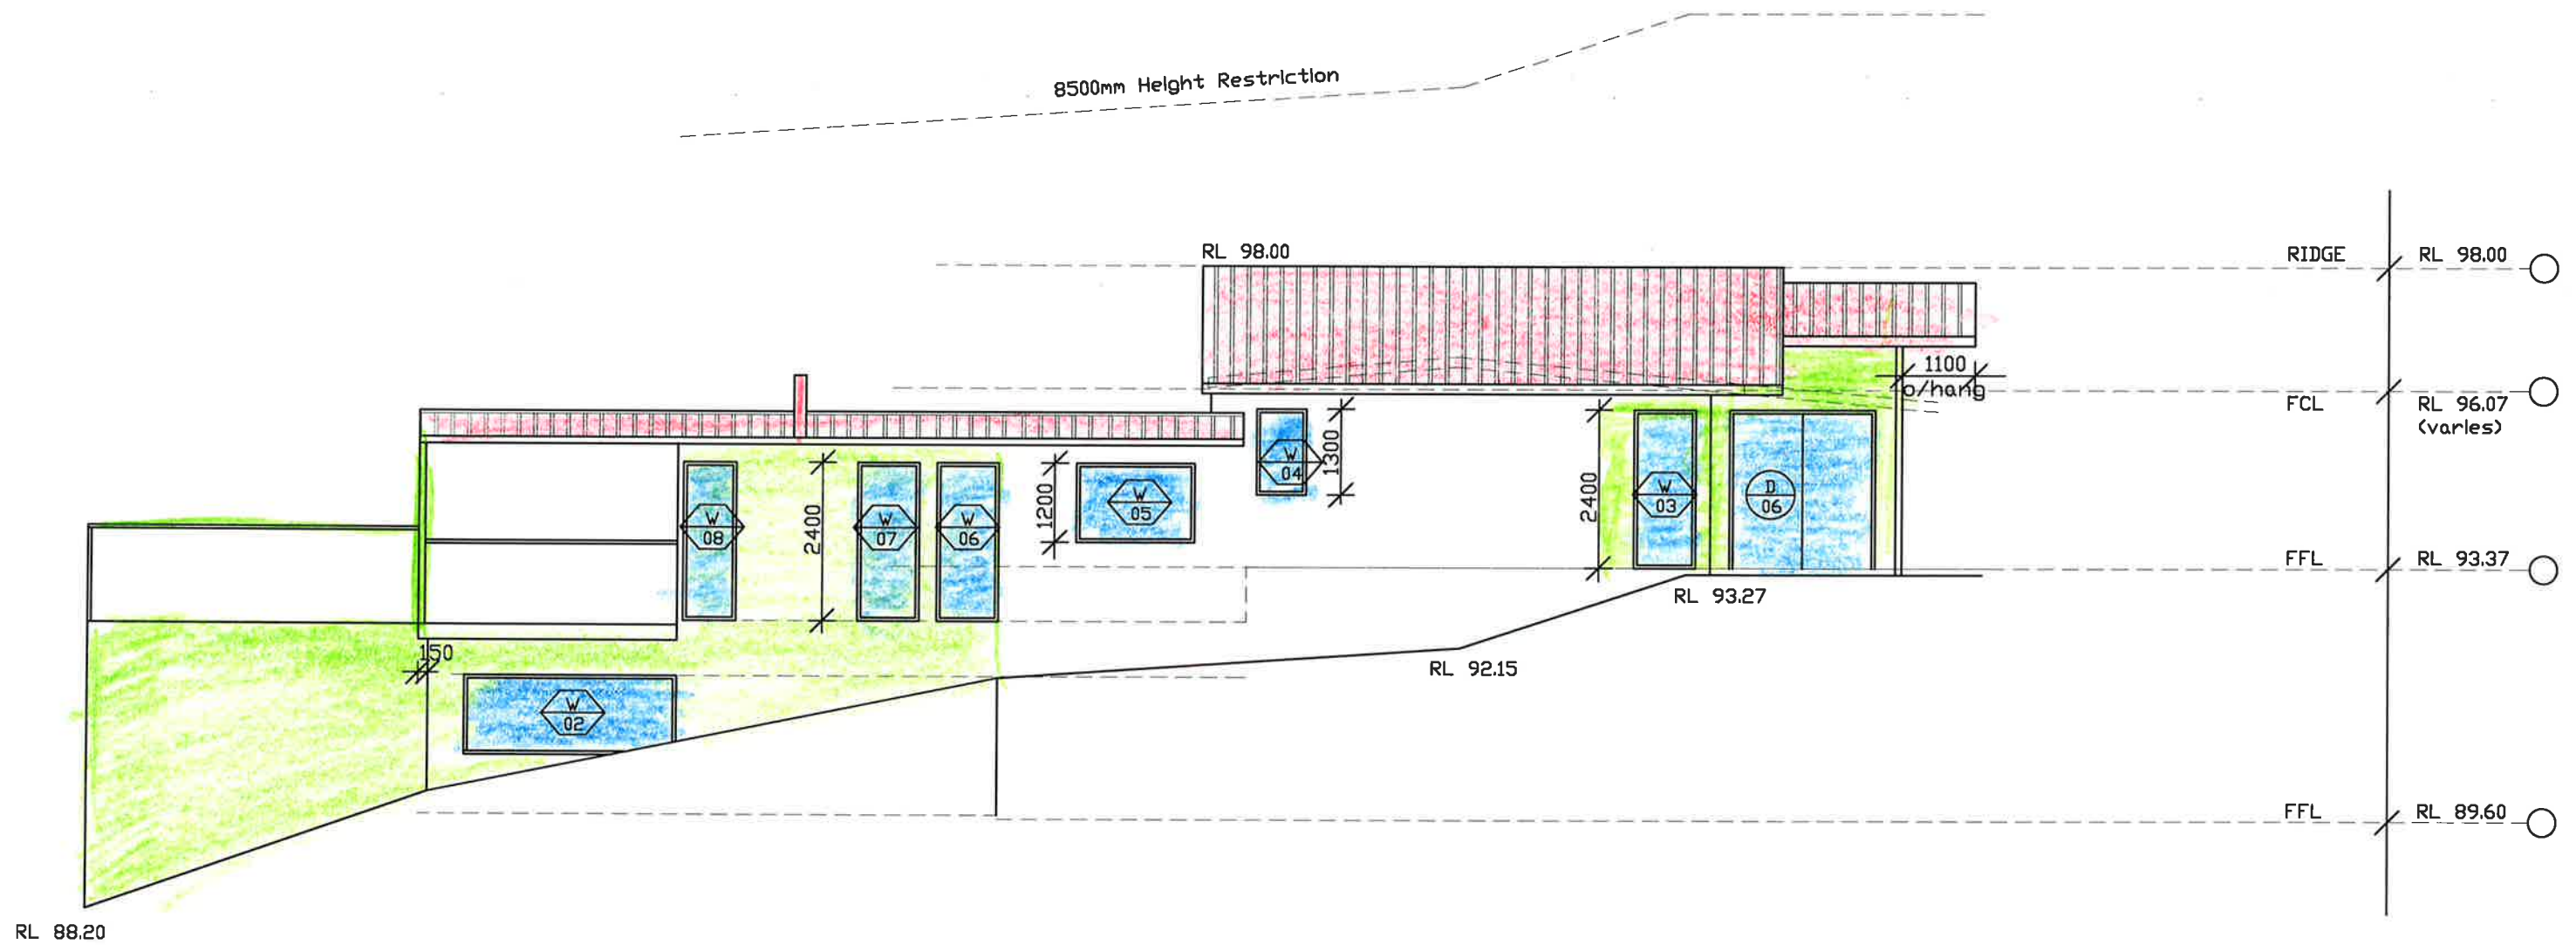

○ NORTH ELEVATION

All Dimensions are in millimetres  
Written Dimensions preferred to scale  
All measurements to be checked on site  
All work to BCA and AS  
NOT FOR CONSTRUCTION

© COPYRIGHT 2022

Client  
MR. & MRS. SWEENEY  
46 ELANDORA ROAD  
ELANDORA HEIGHTS NSW 2101

Project  
ALTERATIONS AND ADDITIONS  
46 ELANDORA ROAD  
ELANDORA HEIGHTS NSW 2101

Drawing  
ELEVATIONS

DEVELOPMENT APPLICATION



**PETER PRINCI architects**  
ABN 34 315 485 678  
Registration No. 7048  
P.O. Box 615  
Frenchs Forest NSW 1580  
Email: peter@pparchitects.com.au  
www.pparchitects.com.au  
Ph: (02) 9452 5661  
Fax: (02) 9452 5662  
Mobile: 0418 166 002

|                |                  |
|----------------|------------------|
| Drawn<br>PP    | Job No.          |
| Checked<br>PP  | Date<br>01.12.22 |
| Scale<br>1:100 | Issue<br>A       |

Drawing No.  
DA08



8500mm Height Restriction

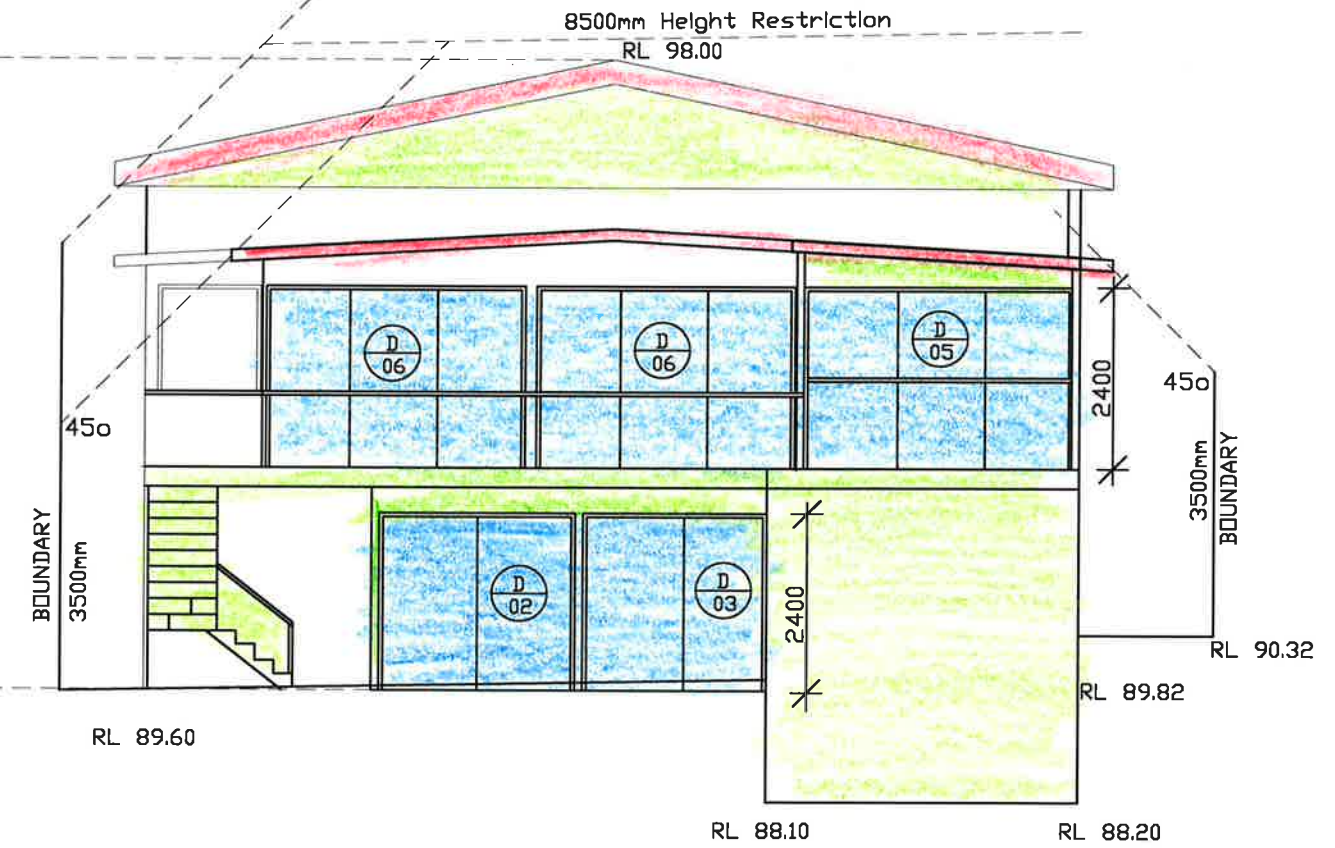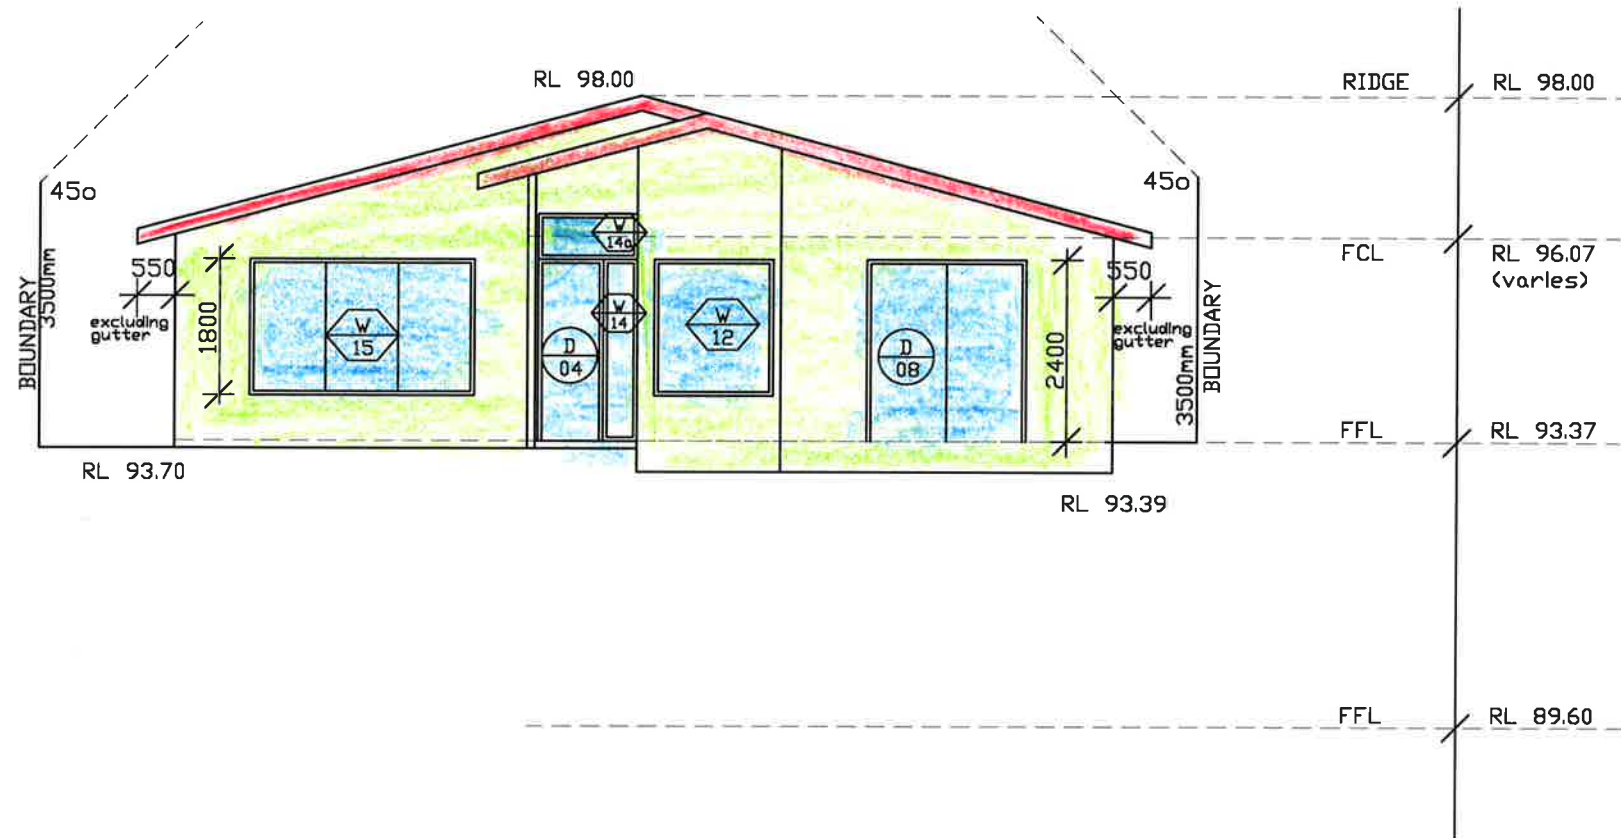

WEST ELEVATION

EAST ELEVATION

All Dimensions are in millimetres  
Written Dimensions preferred to scale  
All measurements to be checked on site  
All work to BCA and AS  
NOT FOR CONSTRUCTION

© COPYRIGHT 2022

Client  
MR. & MRS. SWEENEY  
46 ELANDRA ROAD  
ELANDRA HEIGHTS NSW 2101


Project  
ALTERATIONS AND ADDITIONS  
46 ELANDRA ROAD  
ELANDRA HEIGHTS NSW 2101

Drawing  
ELEVATIONS

DEVELOPMENT APPLICATION

**PETER PRINCI architects**  
ABN 34 315 485 678  
Registration No. 7048  
P.O. Box 615  
Frenchs Forest NSW 1640  
Email: peter@pparchitects.com.au  
www.pparchitects.com.au  
Ph: (02) 9452 5661  
Fax: (02) 9452 5662  
Mobile: 0418 166 002

| Drawn   | Job No.  | Drawing No. |
|---------|----------|-------------|
| PP      |          | DA09        |
| Checked | Date     |             |
| PP      | 01.12.22 |             |
| Scale   | Issue    |             |
| 1:100   | A        |             |

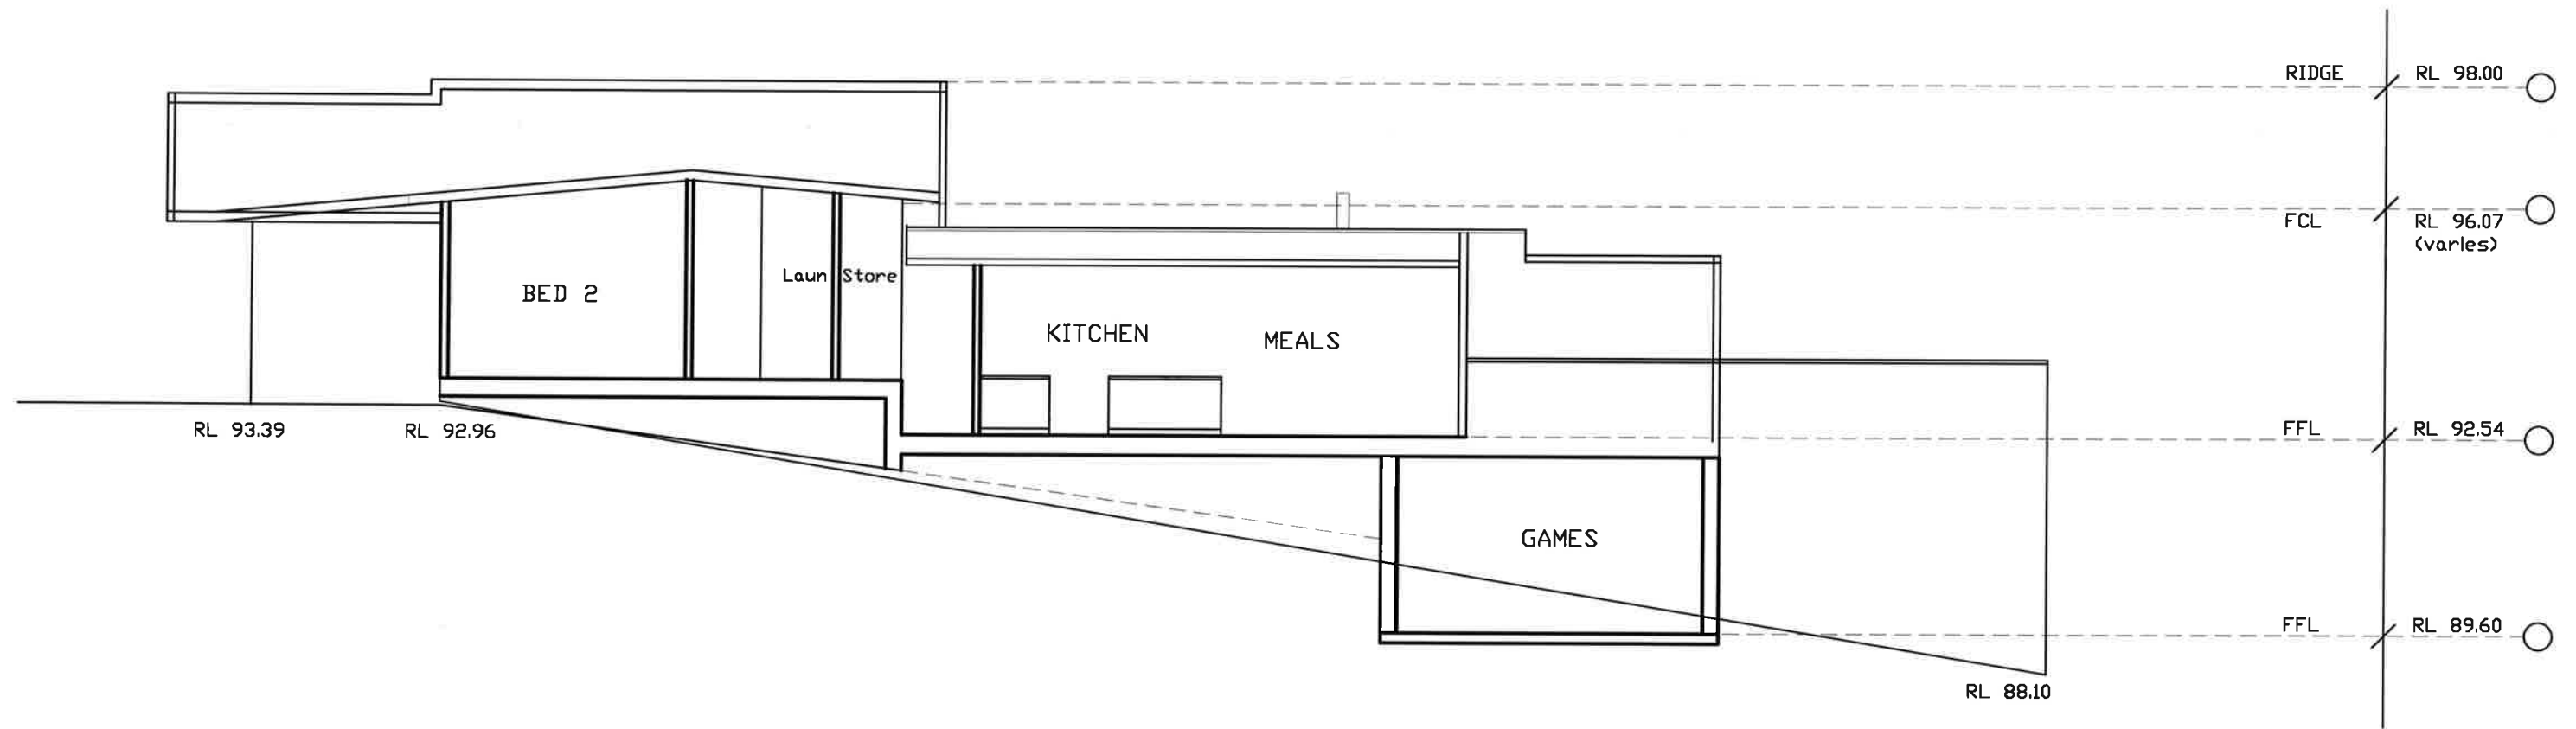

SECTION B-B

All Dimensions are in millimetres  
Written Dimensions preferred to scale  
All measurements to be checked on site  
All work to BCA and AS  
NOT FOR CONSTRUCTION

© COPYRIGHT 2022

Client  
**MR. & MRS. SWEENEY**  
46 ELANDRA ROAD  
ELANDRA HEIGHTS NSW 2101

Project  
**ALTERATIONS AND ADDITIONS**  
46 ELANDRA ROAD  
ELANDRA HEIGHTS NSW 2101

Drawing  
**ELEVATIONS**




**DEVELOPMENT APPLICATION**

**PETER PRINCI architects**  
ABN 34 315 485 678  
Registration No. 7048  
P.O. Box 615  
Frenchs Forest NSW 1640  
Email: peter@pparchitects.com.au  
www.pparchitects.com.au  
Ph: (02) 9452 5661  
Fax: (02) 9452 5662  
Mobile: 0418 166 002

|                       |                         |
|-----------------------|-------------------------|
| Drawn<br><b>PP</b>    | Job No.                 |
| Checked<br><b>PP</b>  | Date<br><b>01.12.22</b> |
| Scale<br><b>1:100</b> | Issue<br><b>A</b>       |

Drawing No.  
**DA10**



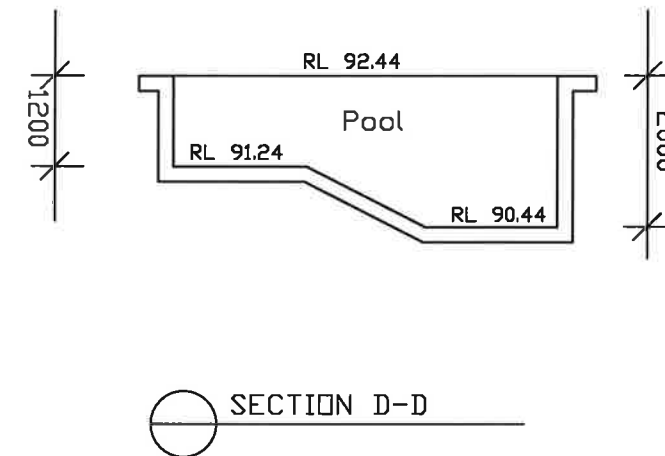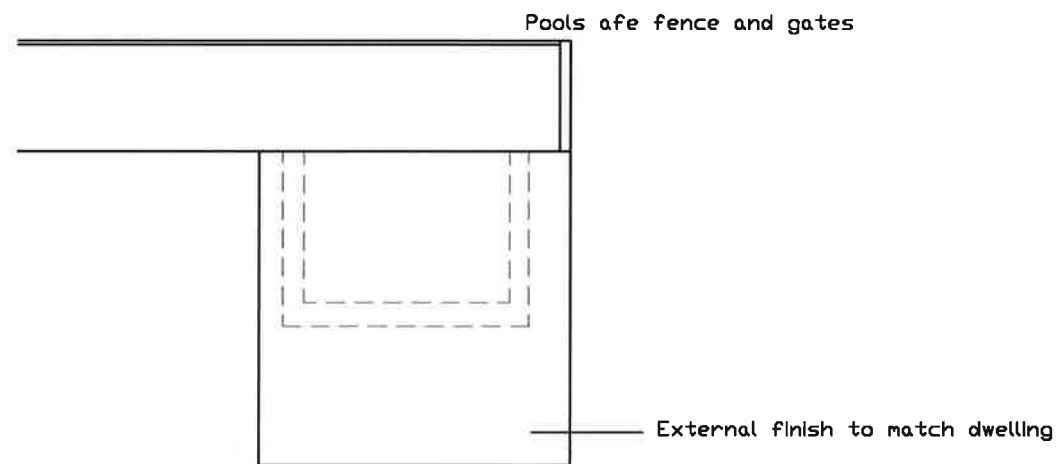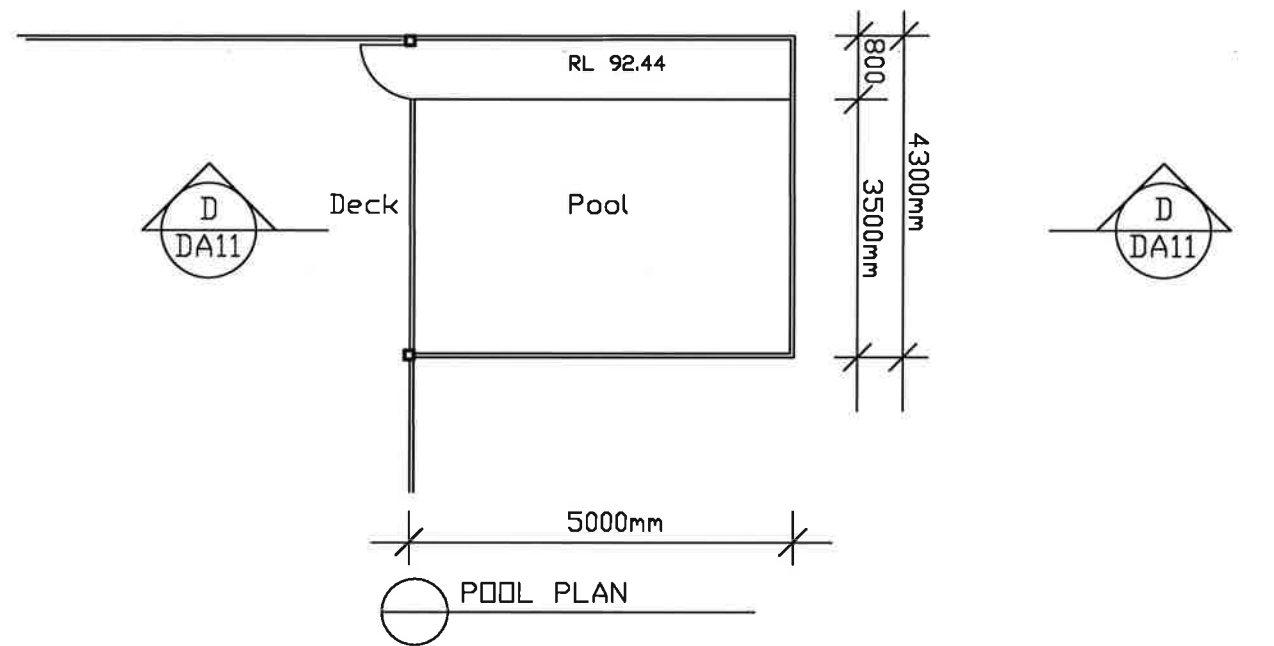

POOL PLANS

All Dimensions are in millimetres  
Written Dimensions preferred to scale  
All measurements to be checked on site  
All work to BCA and AS  
NOT FOR CONSTRUCTION

© COPYRIGHT 2022

Client  
MR. & MRS. SWEENEY  
46 ELANDRA ROAD  
ELANDRA HEIGHTS NSW 2101

Project  
ALTERATIONS AND ADDITIONS  
46 ELANDRA ROAD  
ELANDRA HEIGHTS NSW 2101


Drawing  
POOL

DEVELOPMENT APPLICATION

**PETER PRINCI architects**  
ABN 34 315 485 678  
Registration No. 7048  
P.O. Box 615  
Frenchs Forest NSW 1640  
Email: peter@pparchitects.com.au  
www.pparchitects.com.au  
Ph: (02) 9452 5661  
Fax: (02) 9452 5662  
Mobile: 0418 166 002

|                |                  |
|----------------|------------------|
| Drawn<br>PP    | Job No.          |
| Checked<br>PP  | Date<br>01.12.22 |
| Scale<br>1:100 | Issue<br>A       |

Drawing No.  
DA11

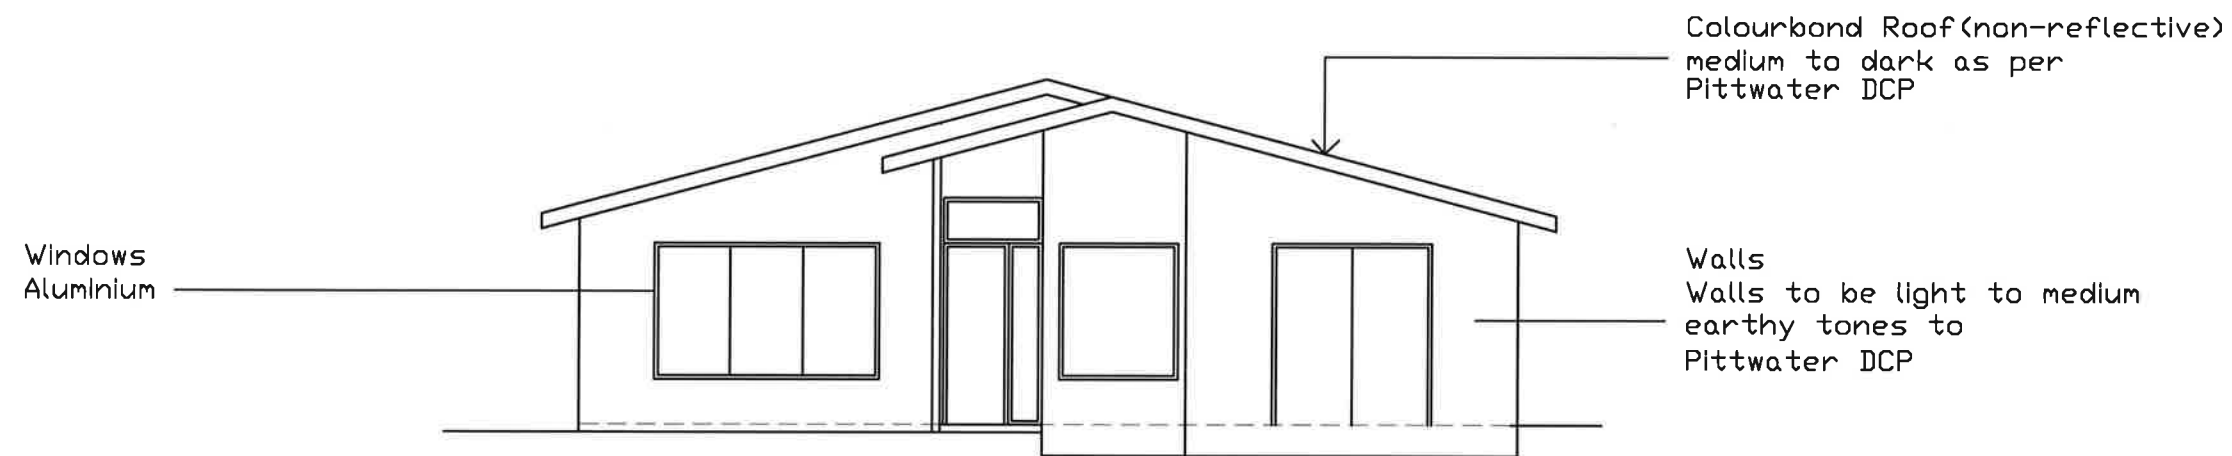

All Dimensions are in millimetres  
Written Dimensions preferred to scale  
All measurements to be checked on site  
All work to BCA and AS  
NOT FOR CONSTRUCTION

© COPYRIGHT 2022

Client  
**MR. & MRS. SWEENEY**  
46 ELANDORA ROAD  
ELANDORA HEIGHTS NSW 2101

Project  
**ALTERATIONS AND ADDITIONS**  
46 ELANDORA ROAD  
ELANDORA HEIGHTS NSW 2101

Drawing  
**COLOURS AND FINISHES**


**DEVELOPMENT APPLICATION**

**PETER PRINCI architects**  
ABN 34 315 485 678  
Registration No. 7948  
P.O. Box 615  
Frenchs Forest NSW 1580  
Email: peter@pparchitects.com.au  
www.pparchitects.com.au  
Ph: (02) 9452 5661  
Fax: (02) 9452 5662  
Mobile: 0418 166 002

|                       |                         |
|-----------------------|-------------------------|
| Drawn<br><b>PP</b>    | Job No.                 |
| Checked<br><b>PP</b>  | Date<br><b>01.12.22</b> |
| Scale<br><b>1:100</b> | Issue<br><b>A</b>       |

Drawing No.  
**DA12**



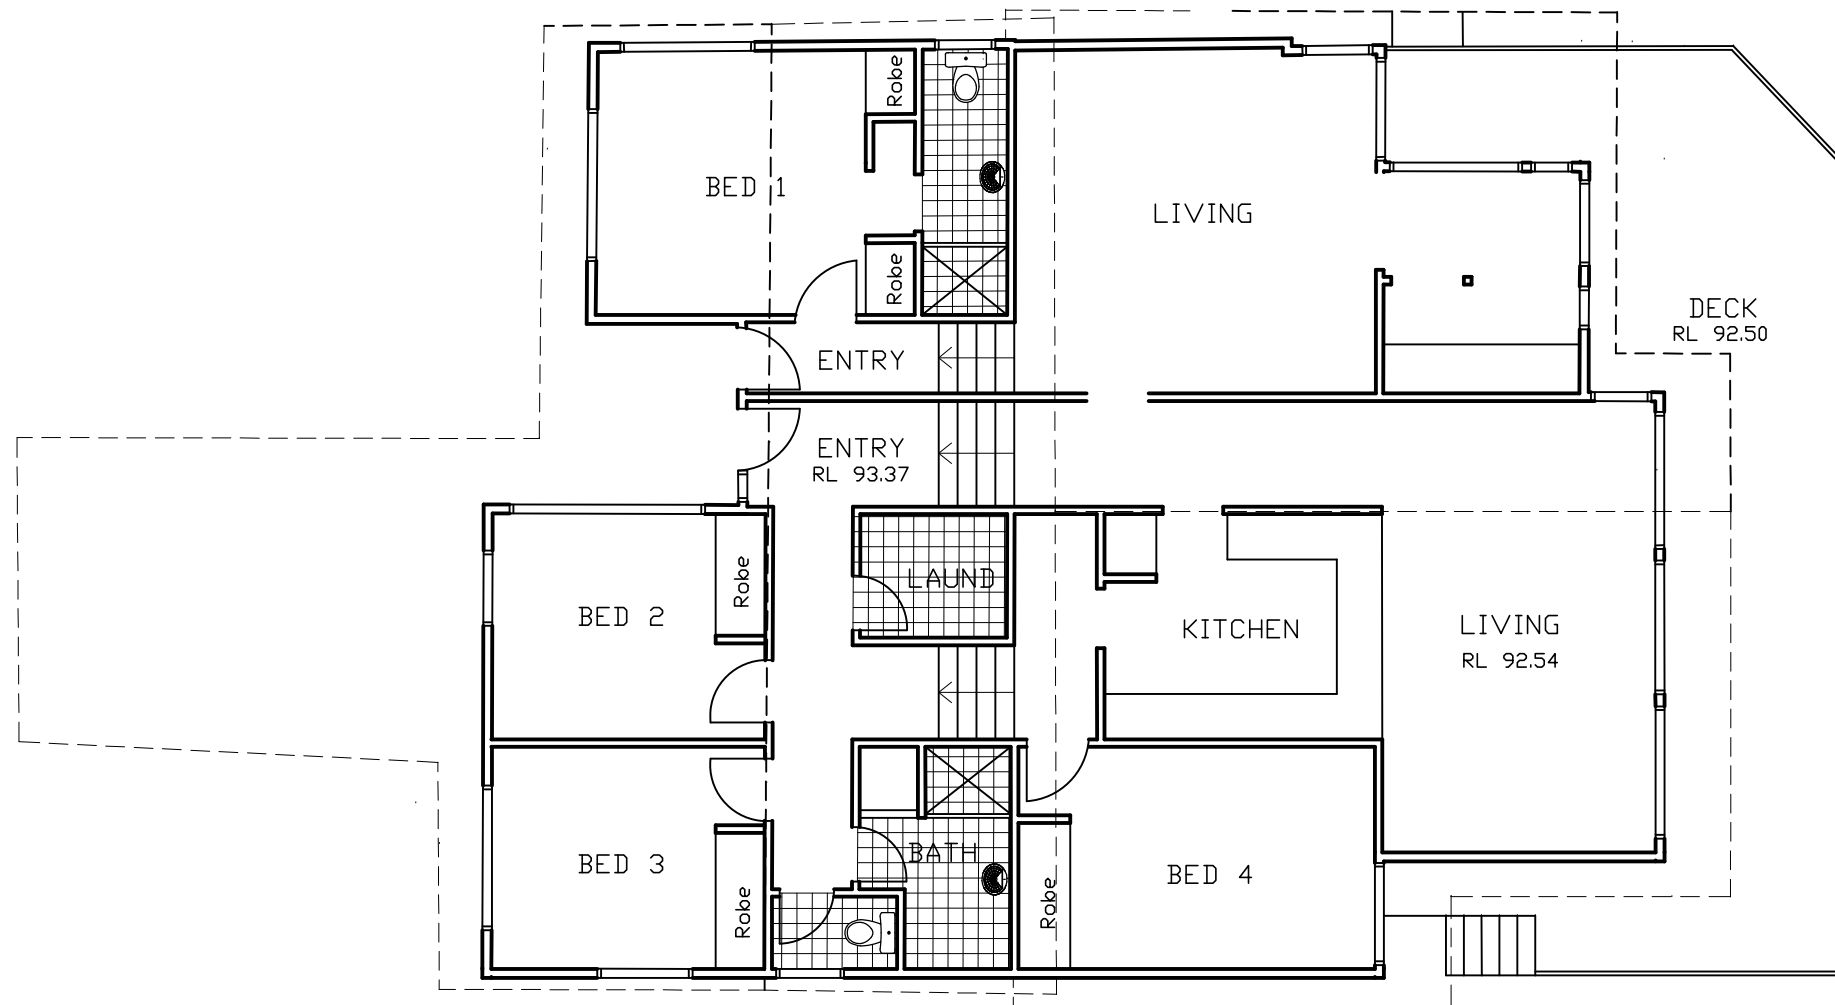

All Dimensions are in millimetres  
 Written Dimensions preferred to scale  
 All measurements to be checked on site  
 All work to BCA and AS  
 NOT FOR CONSTRUCTION

© COPYRIGHT 2022

Client  
 MR. & MRS. SWEENEY  
 46 ELANDRA ROAD  
 ELANDRA HEIGHTS NSW 2101

Project  
 ALTERATIONS AND ADDITIONS  
 46 ELANDRA ROAD  
 ELANDRA HEIGHTS NSW 2101

Drawing  
 EXISTING FLOOR PLAN

**PETER PRINCI architects**  
 ABN 34 315 485 678  
 Registration No. 7048  
 P.O. Box 615  
 Frenchs Forest NSW 1640  
 Email: peter@pparchitects.com.au  
 www.pparchitects.com.au  
 Ph: (02) 9452 5661  
 Fax: (02) 9452 5662  
 Mobile: 0418 166 002


|                |                 |
|----------------|-----------------|
| Drawn<br>PP    | Job No.         |
| Checked<br>PP  | Date<br>Dec '22 |
| Scale<br>1:100 | Issue<br>A      |

Drawing No.  
 E 02

LEGEND

EXISTING SHADOW

PROPOSED SHADOW

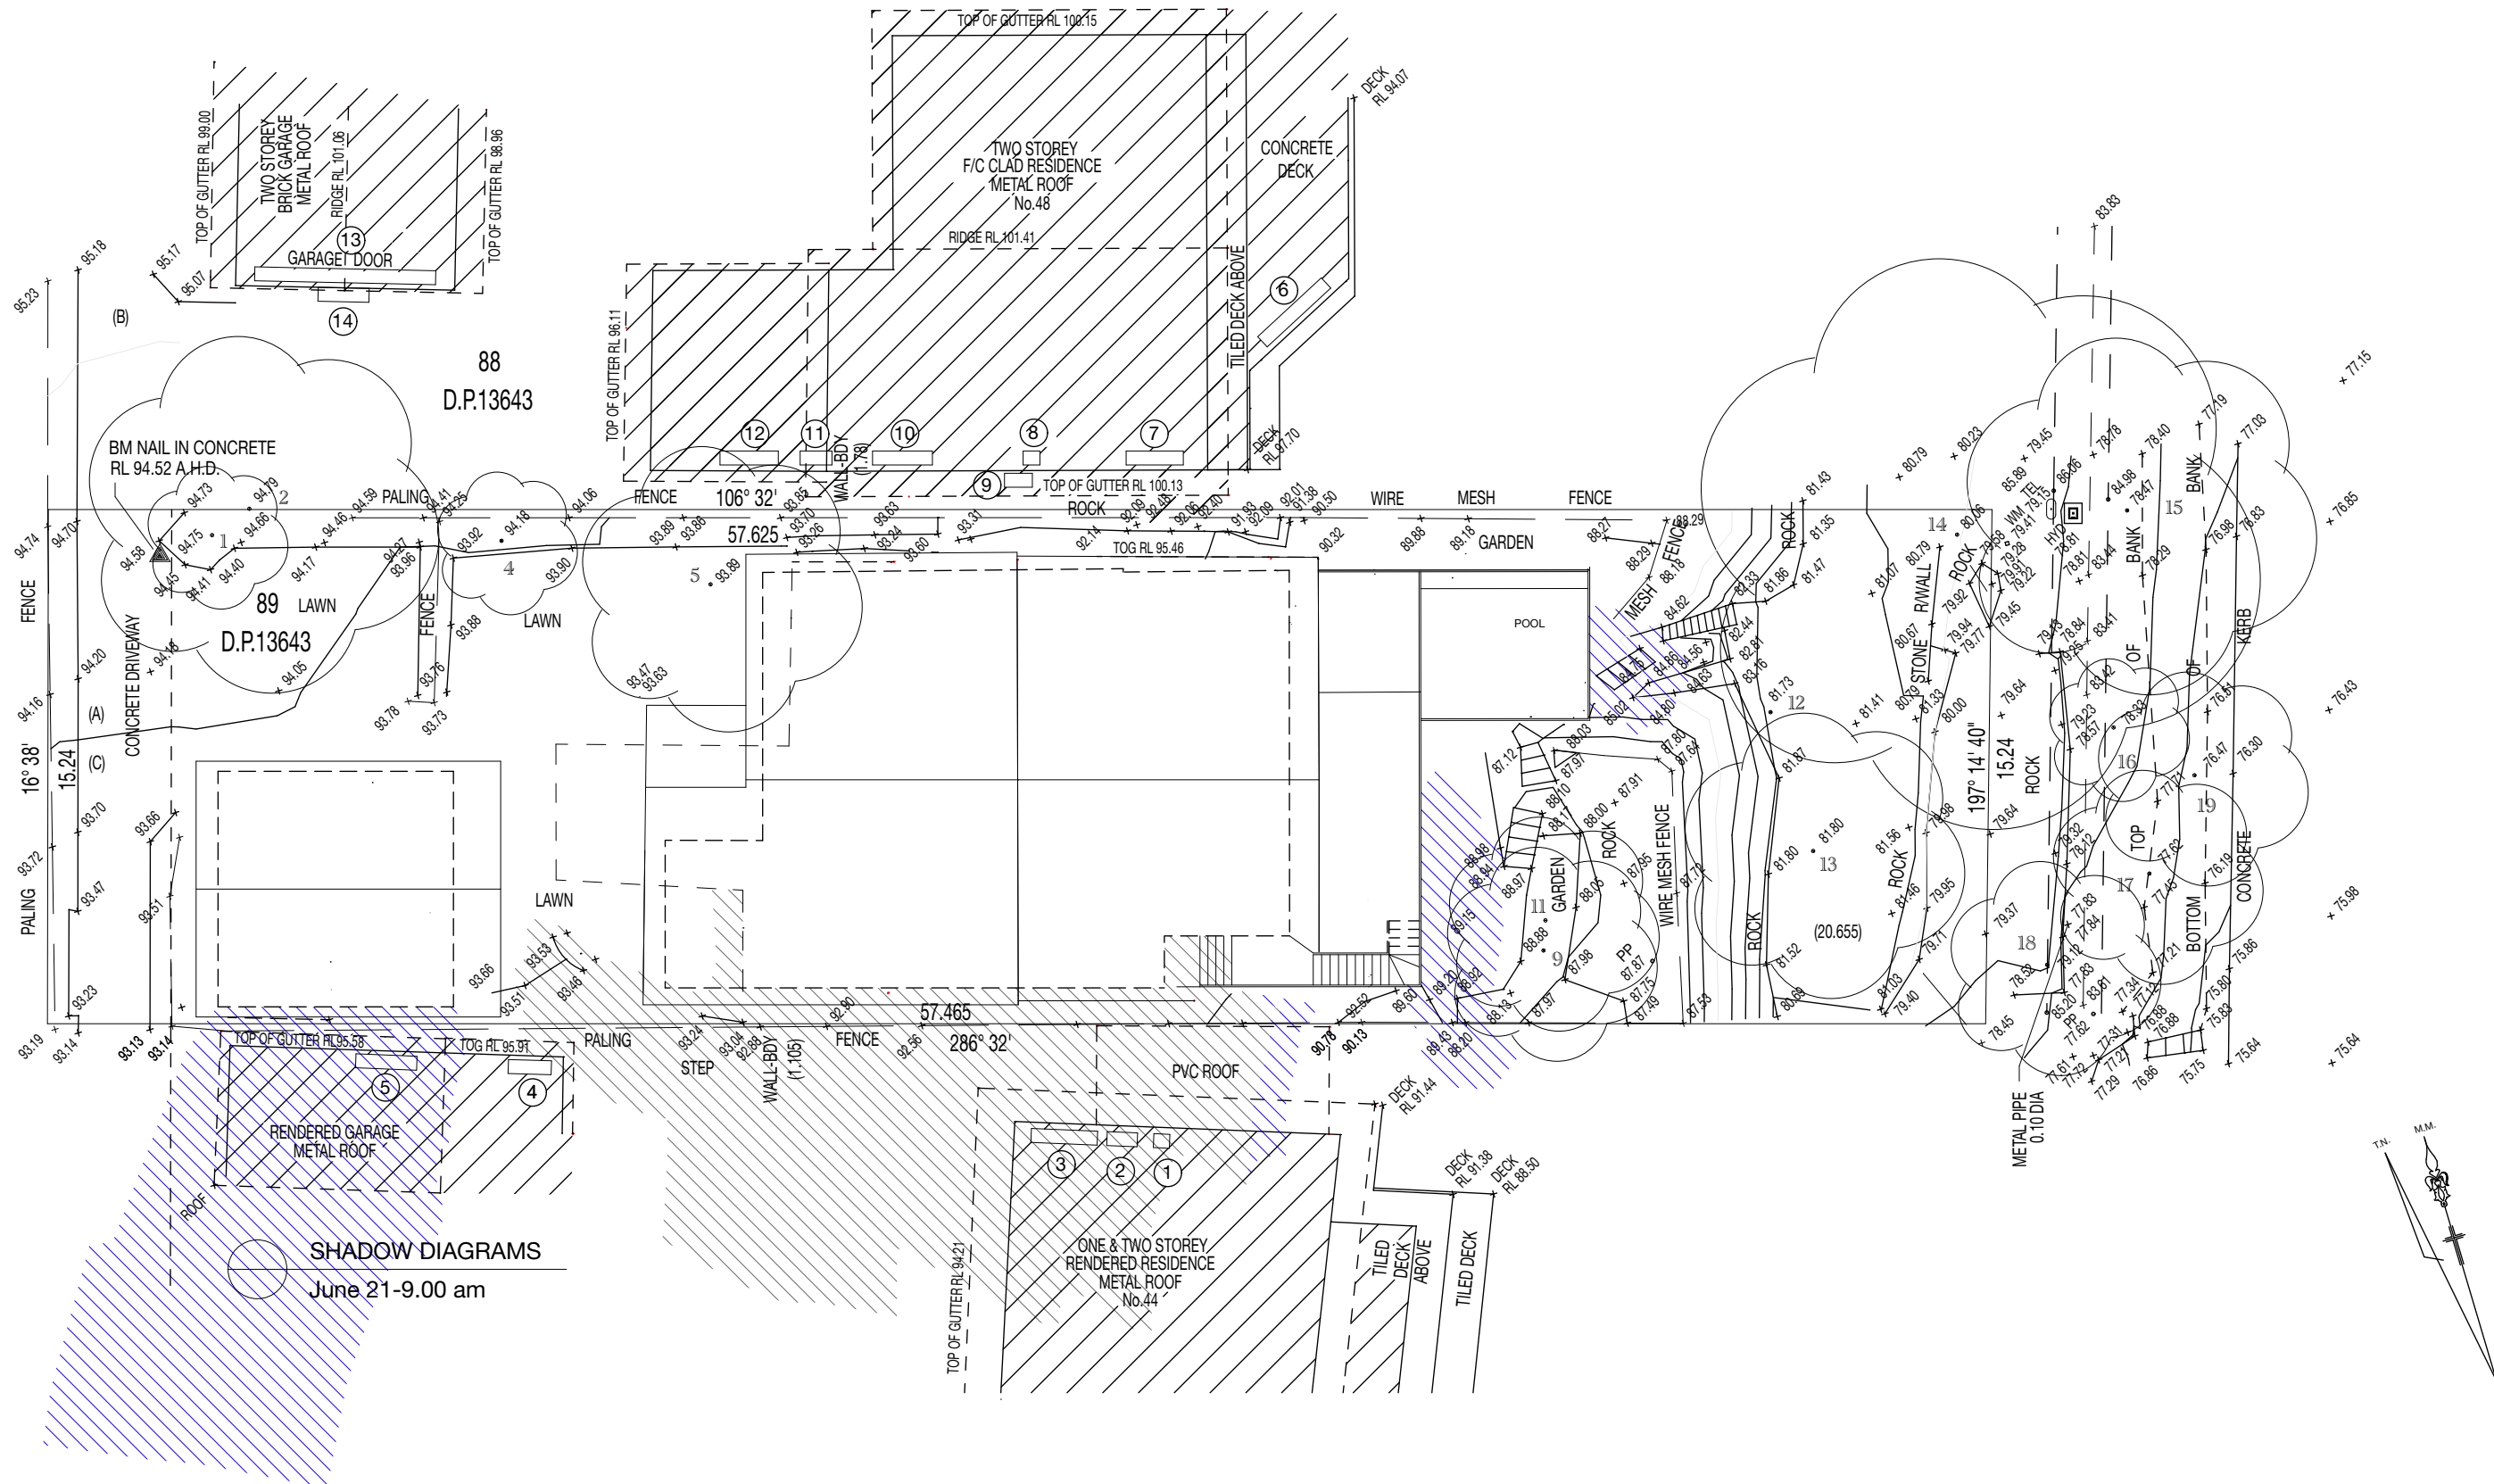

All Dimensions are in millimetres  
Written Dimensions preferred to scale  
All measurements to be checked on site  
All work to BCA and AS  
NOT FOR CONSTRUCTION

© COPYRIGHT 2022

Client  
MR. & MRS. SWEENEY  
46 ELANORA ROAD  
ELANORA HEIGHTS NSW 2101

Project  
ALTERATIONS AND ADDITIONS  
46 ELANORA ROAD  
ELANORA HEIGHTS NSW 2101

Drawing  
SHADOW DIAGRAMS

DEVELOPMENT APPLICATION

PETER PRINCI architects  
ABN 34 315 485 678  
Registration No. 7048  
P.O. Box 615  
Frenchs Forest NSW 1640  
Email: peter@pparchitects.com.au  
www.pparchitects.com.au  
Ph: (02) 9452 5661  
Fax: (02) 9452 5662  
Mobile: 0418 166 002

|                |                 |
|----------------|-----------------|
| Drawn<br>PP    | Job No.         |
| Checked<br>PP  | Date<br>Dec '22 |
| Scale<br>1:100 | Issue<br>A      |


Drawing No.  
SD01

ELANORA ROAD

LEGEND

EXISTING SHADOW

PROPOSED SHADOW

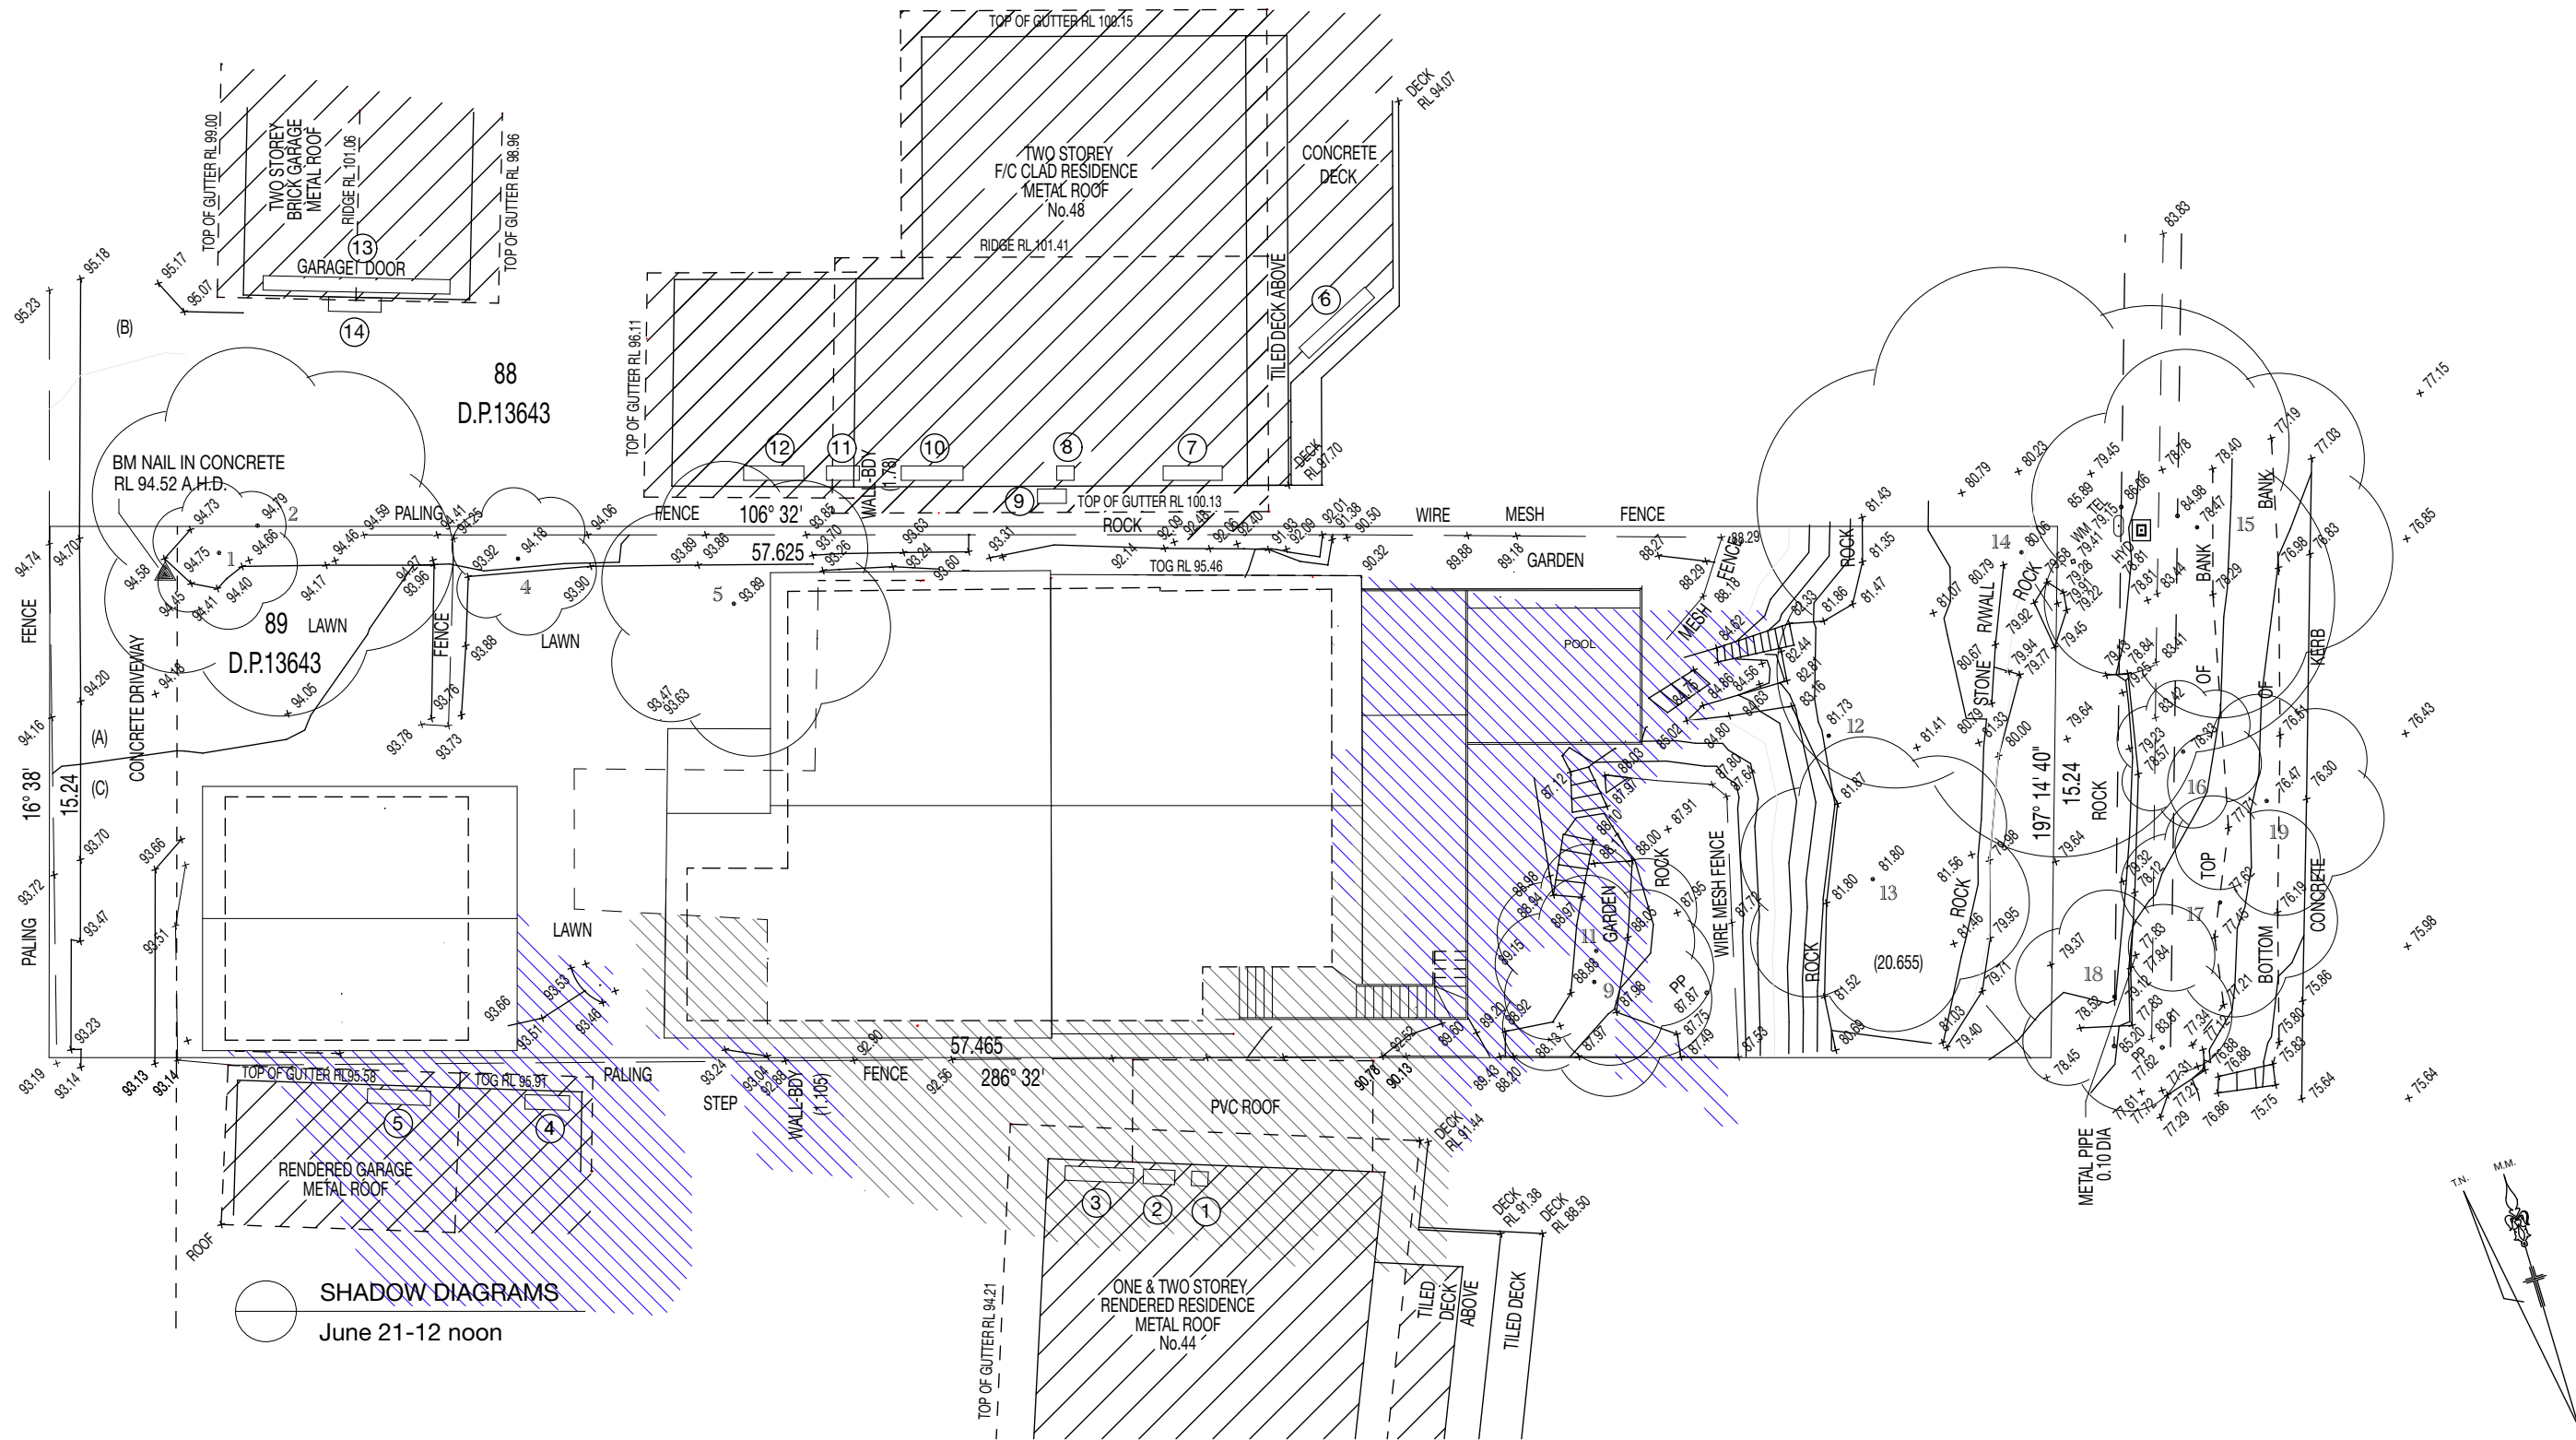

All Dimensions are in millimetres  
Written Dimensions preferred to scale  
All measurements to be checked on site  
All work to BCA and AS  
NOT FOR CONSTRUCTION

© COPYRIGHT 2022

Client  
MR. & MRS. SWEENEY  
46 ELANORA ROAD  
ELANORA HEIGHTS NSW 2101

Project  
ALTERATIONS AND ADDITIONS  
46 ELANORA ROAD  
ELANORA HEIGHTS NSW 2101

Drawing  
SHADOW DIAGRAMS

DEVELOPMENT APPLICATION

PETER PRINCI architects  
ABN 34 315 485 678  
Registration No. 7048  
P.O. Box 615  
Frenchs Forest NSW 1640  
Email: peter@pparchitects.com.au  
www.pparchitects.com.au  
Ph: (02) 9452 5661  
Fax: (02) 9452 5662  
Mobile: 0418 166 002

|                |                 |
|----------------|-----------------|
| Drawn<br>PP    | Job No.         |
| Checked<br>PP  | Date<br>Dec '22 |
| Scale<br>1:100 | Issue<br>A      |

Drawing No.  
SD02


ELANORA ROAD



LEGEND

EXISTING SHADOW

PROPOSED SHADOW

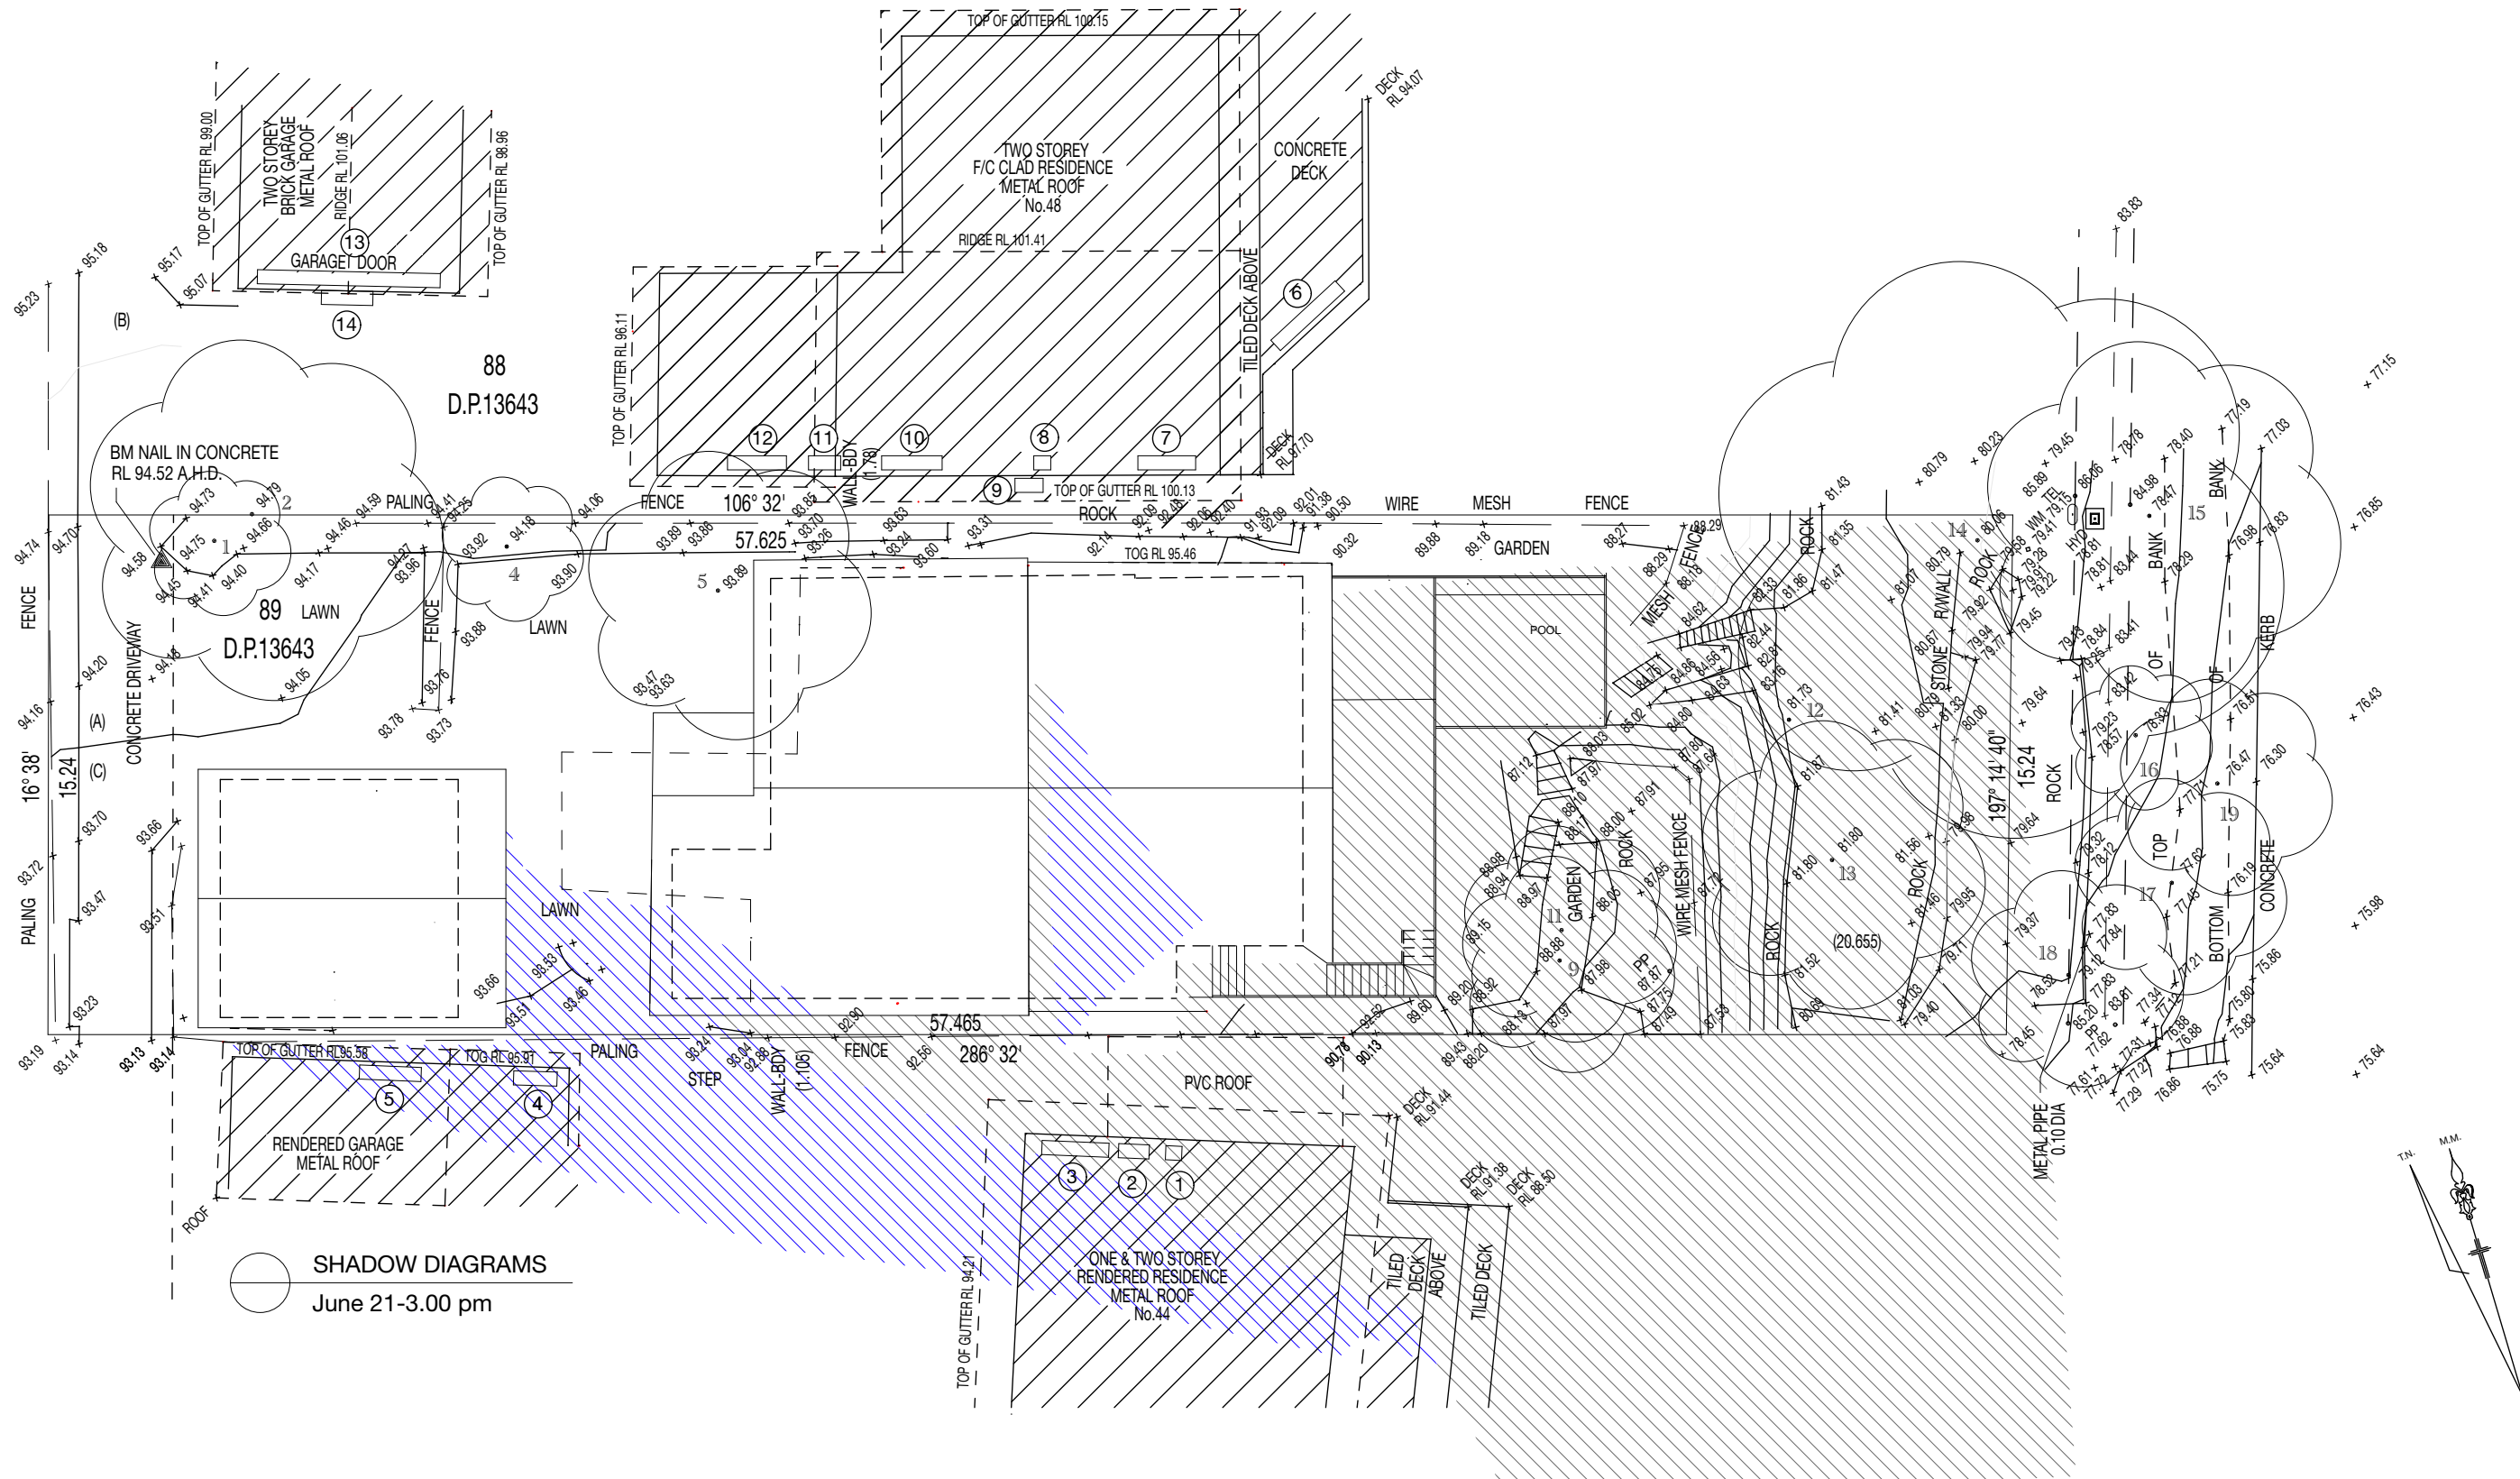

All Dimensions are in millimetres  
Written Dimensions preferred to scale  
All measurements to be checked on site  
All work to BCA and AS  
NOT FOR CONSTRUCTION

© COPYRIGHT 2022

Client  
MR. & MRS. SWEENEY  
46 ELANORA ROAD  
ELANORA HEIGHTS NSW 2101

Project  
ALTERATIONS AND ADDITIONS  
46 ELANORA ROAD  
ELANORA HEIGHTS NSW 2101

Drawing  
SHADOW DIAGRAMS

DEVELOPMENT APPLICATION

PETER PRINCI architects  
ABN 34 315 485 578  
Registration No. 7048  
P.O. Box 615  
Frenchs Forest NSW 1640  
Email: peter@pparchitects.com.au  
www.pparchitects.com.au  
Ph: (02) 9452 5661  
Fax: (02) 9452 5662  
Mobile: 0418 166 002

|                |                 |
|----------------|-----------------|
| Drawn<br>PP    | Job No.         |
| Checked<br>PP  | Date<br>Dec '22 |
| Scale<br>1:100 | Issue<br>A      |

Drawing No.  
SD03

ELANORA ROAD

