

No. 79 ASHWORTH AVENUE

BELROSE



DRAWING LIST

DA00	COVER PAGE	A
DA01	SITE ANALYSIS	A
DA02	SITE PLAN	A
DA03	GROUND FLOOR PLAN	A
DA04	FIRST FLOOR PLAN	A
DA05	ROOF PLAN	A
DA06	ELEVATIONS 1	A
DA07	ELEVATIONS 2	A
DA08	ELEVATION & SECTION	A
DA09	SECTIONS	A
DA10	3D VIEWS & MATERIAL SCHEDULE	A
DA11	AREA CALCULATION	A
DA12	SHADOW DIAGRAMS	A
DA13	SHADOW DIAGRAMS	A
DA14	HEIGHT LIMIT STUDY	A

COVER PAGE

79 ASHWORTH AVENUE, BELROSE PROPOSED DUPLEX

LGA: NORTHERN BEACHES COUNCIL
CLIENT: Mr. Luca Mastroianni

GENERAL NOTES
- Figured dimensions shall be taken in preference to scaling
- Drawing to be read in conjunction with information on the first page
- Check all dimensions and levels on site prior to commencement of works
- All workmanship and materials shall comply with all relevant codes, ordinances, Australian Standards and manufacturers instructions
- All existing ground lines and trees locations are approximate and are to be verified on-site by Builder
- Unless noted Issued for construction* drawing not to be used for construction



This drawing and information contained in this drawing is a subject to COPYRIGHT and should not be reproduced in part or in whole without an expressed permission of:
RJK ARCHITECTS Pty. Ltd.
PO Box 304 Annandale NSW 2038
P: (02) 8084 4435 E: admin@rjkarchitects.com.au
Nominated Architect : Robert Jurukovski
Reg. No. 7632

A	Issue for Development Application	07MAR2025	GS	JK
P1	Issue for comments / consultants	FEB 2025	GS	JK
ISSUE	AMENDMENT	DATE	DRAWN	CHECKED

DWG NO.
2420 DA00
ISSUE
A

AERIAL VIEW



PHOTOS OF THE SURROUNDING AREA



1. NO. 77 ASHWORTH AVE
TWO STOREY BRICK DWELLING



2. NO. 79 ASHWORTH AVE
SUBJECT SITE



3. NO. 81 ASHWORTH AVE
TWO STOREY DUPLEX



4. NO. 74 ASHWORTH AVE
DWELLING UNDER CONSTRUCTION



5. NO. 87 ASHWORTH AVE
TWO STOREY BRICK DWELLING



6. INTERSECTION OF ASHWORTH AVE
& OLGA PLACE



7. ASHWORTH AVENUE
VIEW TO EAST



8. ASHWORTH AVENUE
VIEW TO NORTH WEST

LOCATION PLAN

SUBJECT SITE


LOCAL SHOPPING CENTRE

ST IVES HIGH SCHOOL

NORTHERN BEACHES
HOSPITAL

GORDON TRAIN STATION

KILLARA TRAIN STATION

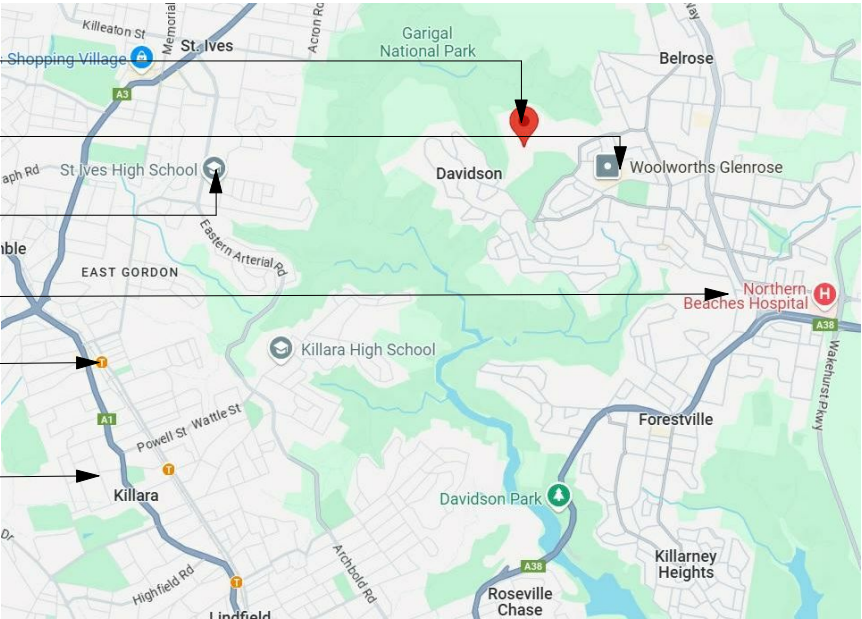

SITE ANALYSIS


79 ASHWORTH AVENUE, BELROSE
PROPOSED DUPLEX

LGA: NORTHERN BEACHES COUNCIL
CLIENT: Mr. Luca Mastroianni

GENERAL NOTES
- Figured dimensions shall be taken in preference to scaling
- Drawing to be read in conjunction with information on the first page
- Check all dimensions and levels on site prior to commencement of works
- All workmanship and materials shall comply with all relevant codes, ordinances, Australian Standards and manufacturers instructions
- All existing ground lines and trees locations are approximate and are to be verified on-site by Builder
- Unless noted Issued for construction* drawing not to be used for construction



This drawing and information contained in this drawing is a subject to COPYRIGHT and should not be reproduced in part or in whole without an expressed permission of:
RJK ARCHITECTS Pty. Ltd.
PO Box 304 Annandale NSW 2038
P: (02) 8084 4435 E: admin@rjkarchitects.com.au
Nominated Architect : Robert Jurukovski
Reg. No. 7632

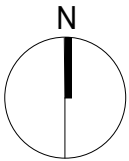

NTS

A	Issue for Development Application	07MAR2025	GS	JK
P1	Issue for comments / consultants	FEB 2025	GS	JK
ISSUE	AMENDMENT	DATE	DRAWN	CHECKED


DWG NO.
2420 DA01
ISSUE

A



ASHWORTH AVENUE STREETSCAPE ELEVATION

LOT AREA	1094 M ²	
SITE AREA	UNIT 1 560 M ²	UNIT 2 534 M ²
GROUND FL AREA	150.2 M ²	153.6 M ²
FIRST FL AREA	119 M ²	120 M ²
TOTAL FL AREA	269.2 M ²	273.6 M ²
REAR LANDSCAPE	191.6 M ²	147.5 M ²
FRONT LANDSCAPE	40.5 M ²	44 M ²
TOTAL	232.1 M ² (41.4 %)	191.5 M ² (35.8 %)

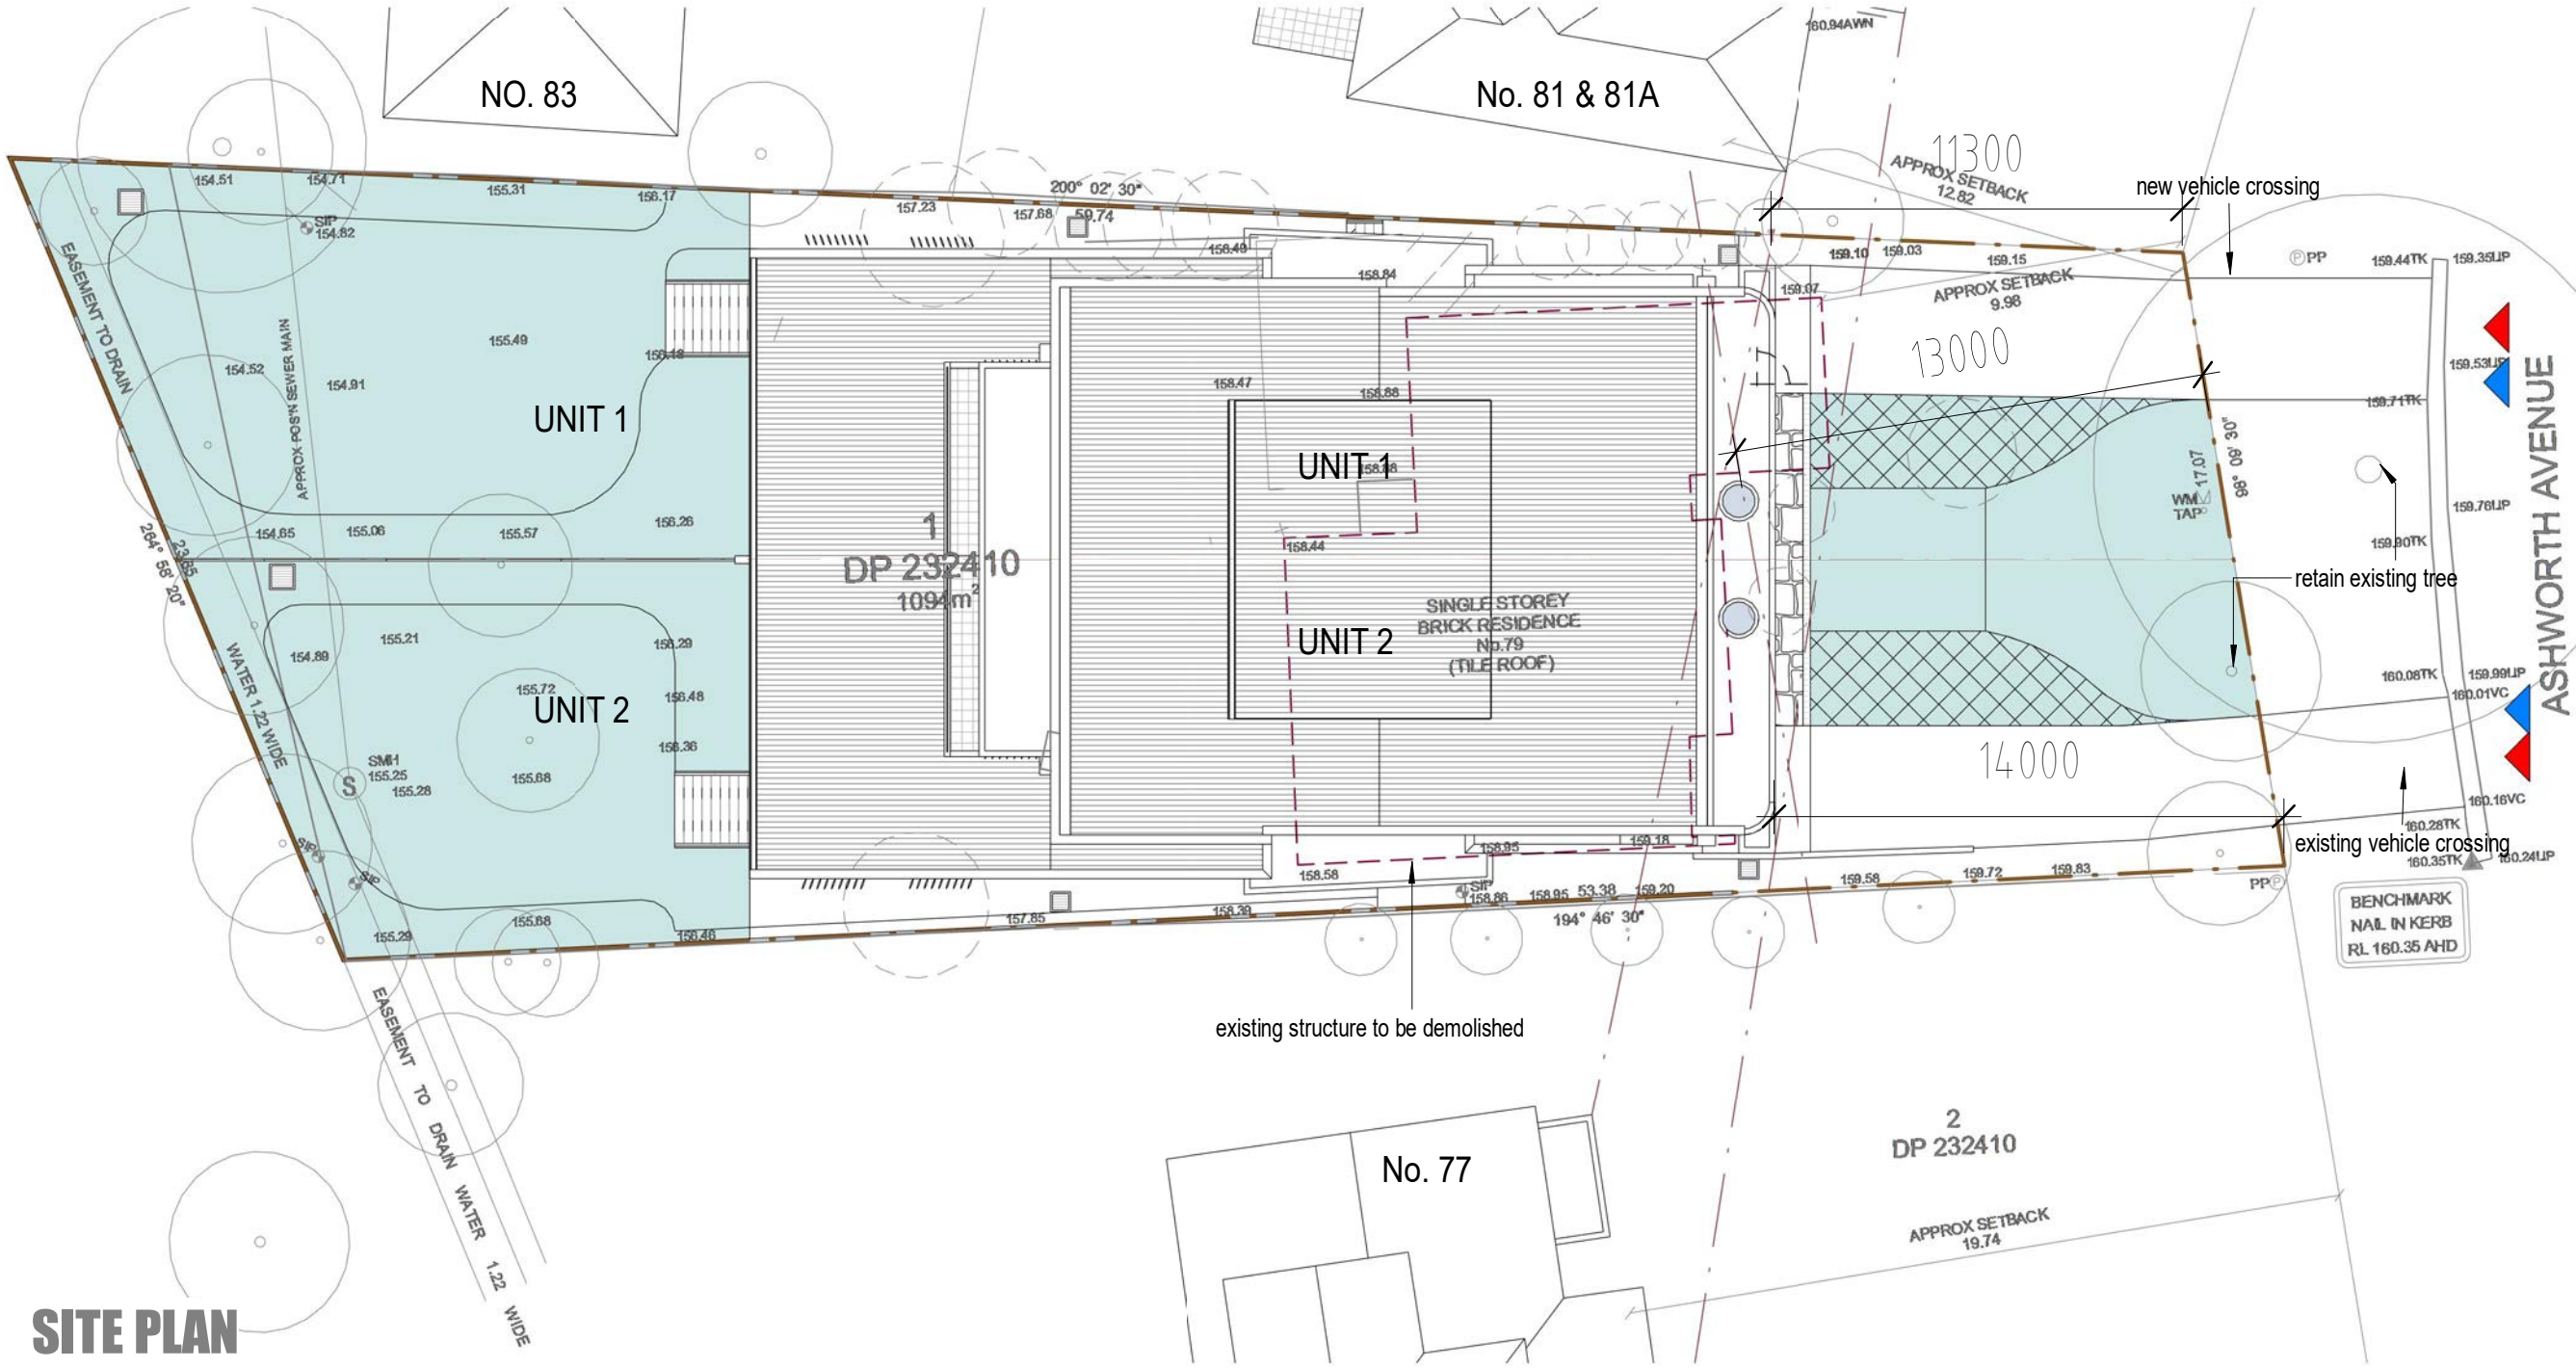

SITE PLAN

BASIX COMMITMENTS
TO BE READ IN CONJUNCTION WITH
BASIX CERTIFICATE NO: 1788630M

The applicant must plant indigenous or low water use species of vegetation throughout the area of land specified for the dwelling, as private landscaping for that dwelling.

FIXTURE
Shower Heads 4 star
All toilets to be 4 star
Kitchen taps 4 star
Bathroom taps 4 star
Clothe washers 3 star
Electric cooktop and electric oven

ALTERNATIVE WATER SOURCE
1500 LT Rain water tank

ENERGY
Gas instantaneous 6 Star hot water system
Kitchens and laundries to have individual fans, ducted to facade or roof
Cooling & heating 1- phase A/C - 3 star refer to Basix Certificate No. 1788630M

THERMAL COMFORT
Walls and floors to be construction in accordance with the specification listed in the Basix Certificate No. 1788630M

For Landscape detail see drawing from
JULIA MARY LANDSCAPE STUDIO

- LEGEND**
- Pedestrian Entry
 - Vehicle Entry
 - Trees To Be Removed
 - Trees To Be Retained
 - New Planted Trees
 - Structure to be Demolished


79 ASHWORTH AVENUE, BELROSE
PROPOSED DUPLEX

LGA: NORTHERN BEACHES COUNCIL
CLIENT: Mr. Luca Mastroiani

GENERAL NOTES
- Figured dimensions shall be taken in preference to scaling
- Drawing to be read in conjunction with information on the first page
- Check all dimensions and levels on site prior to commencement of works
- All workmanship and materials shall comply with all relevant codes, ordinances, Australian Standards and manufacturers instructions
- All existing ground lines and trees locations are approximate and are to be verified on-site by Builder
- Unless noted Issued for construction* drawing not to be used for construction




This drawing and information contained in this drawing is a subject to COPYRIGHT and should not be reproduced in part or in whole without an expressed permission of:
RJK ARCHITECTS Pty. Ltd.
PO Box 304 Annandale NSW 2038
P: (02) 8084 4435 E: admin@rjkarchitects.com.au
Nominated Architect : Robert Jurukovski
Reg. No. 7632

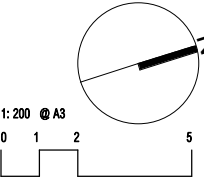

A	Issue for Development Application	07MAR2025	GS	JK
P1	Issue for comments / consultants	FEB 2025	GS	JK
ISSUE	AMENDMENT	DATE	DRAWN	CHECKED

DWG NO.
2420 DA02
ISSUE
A

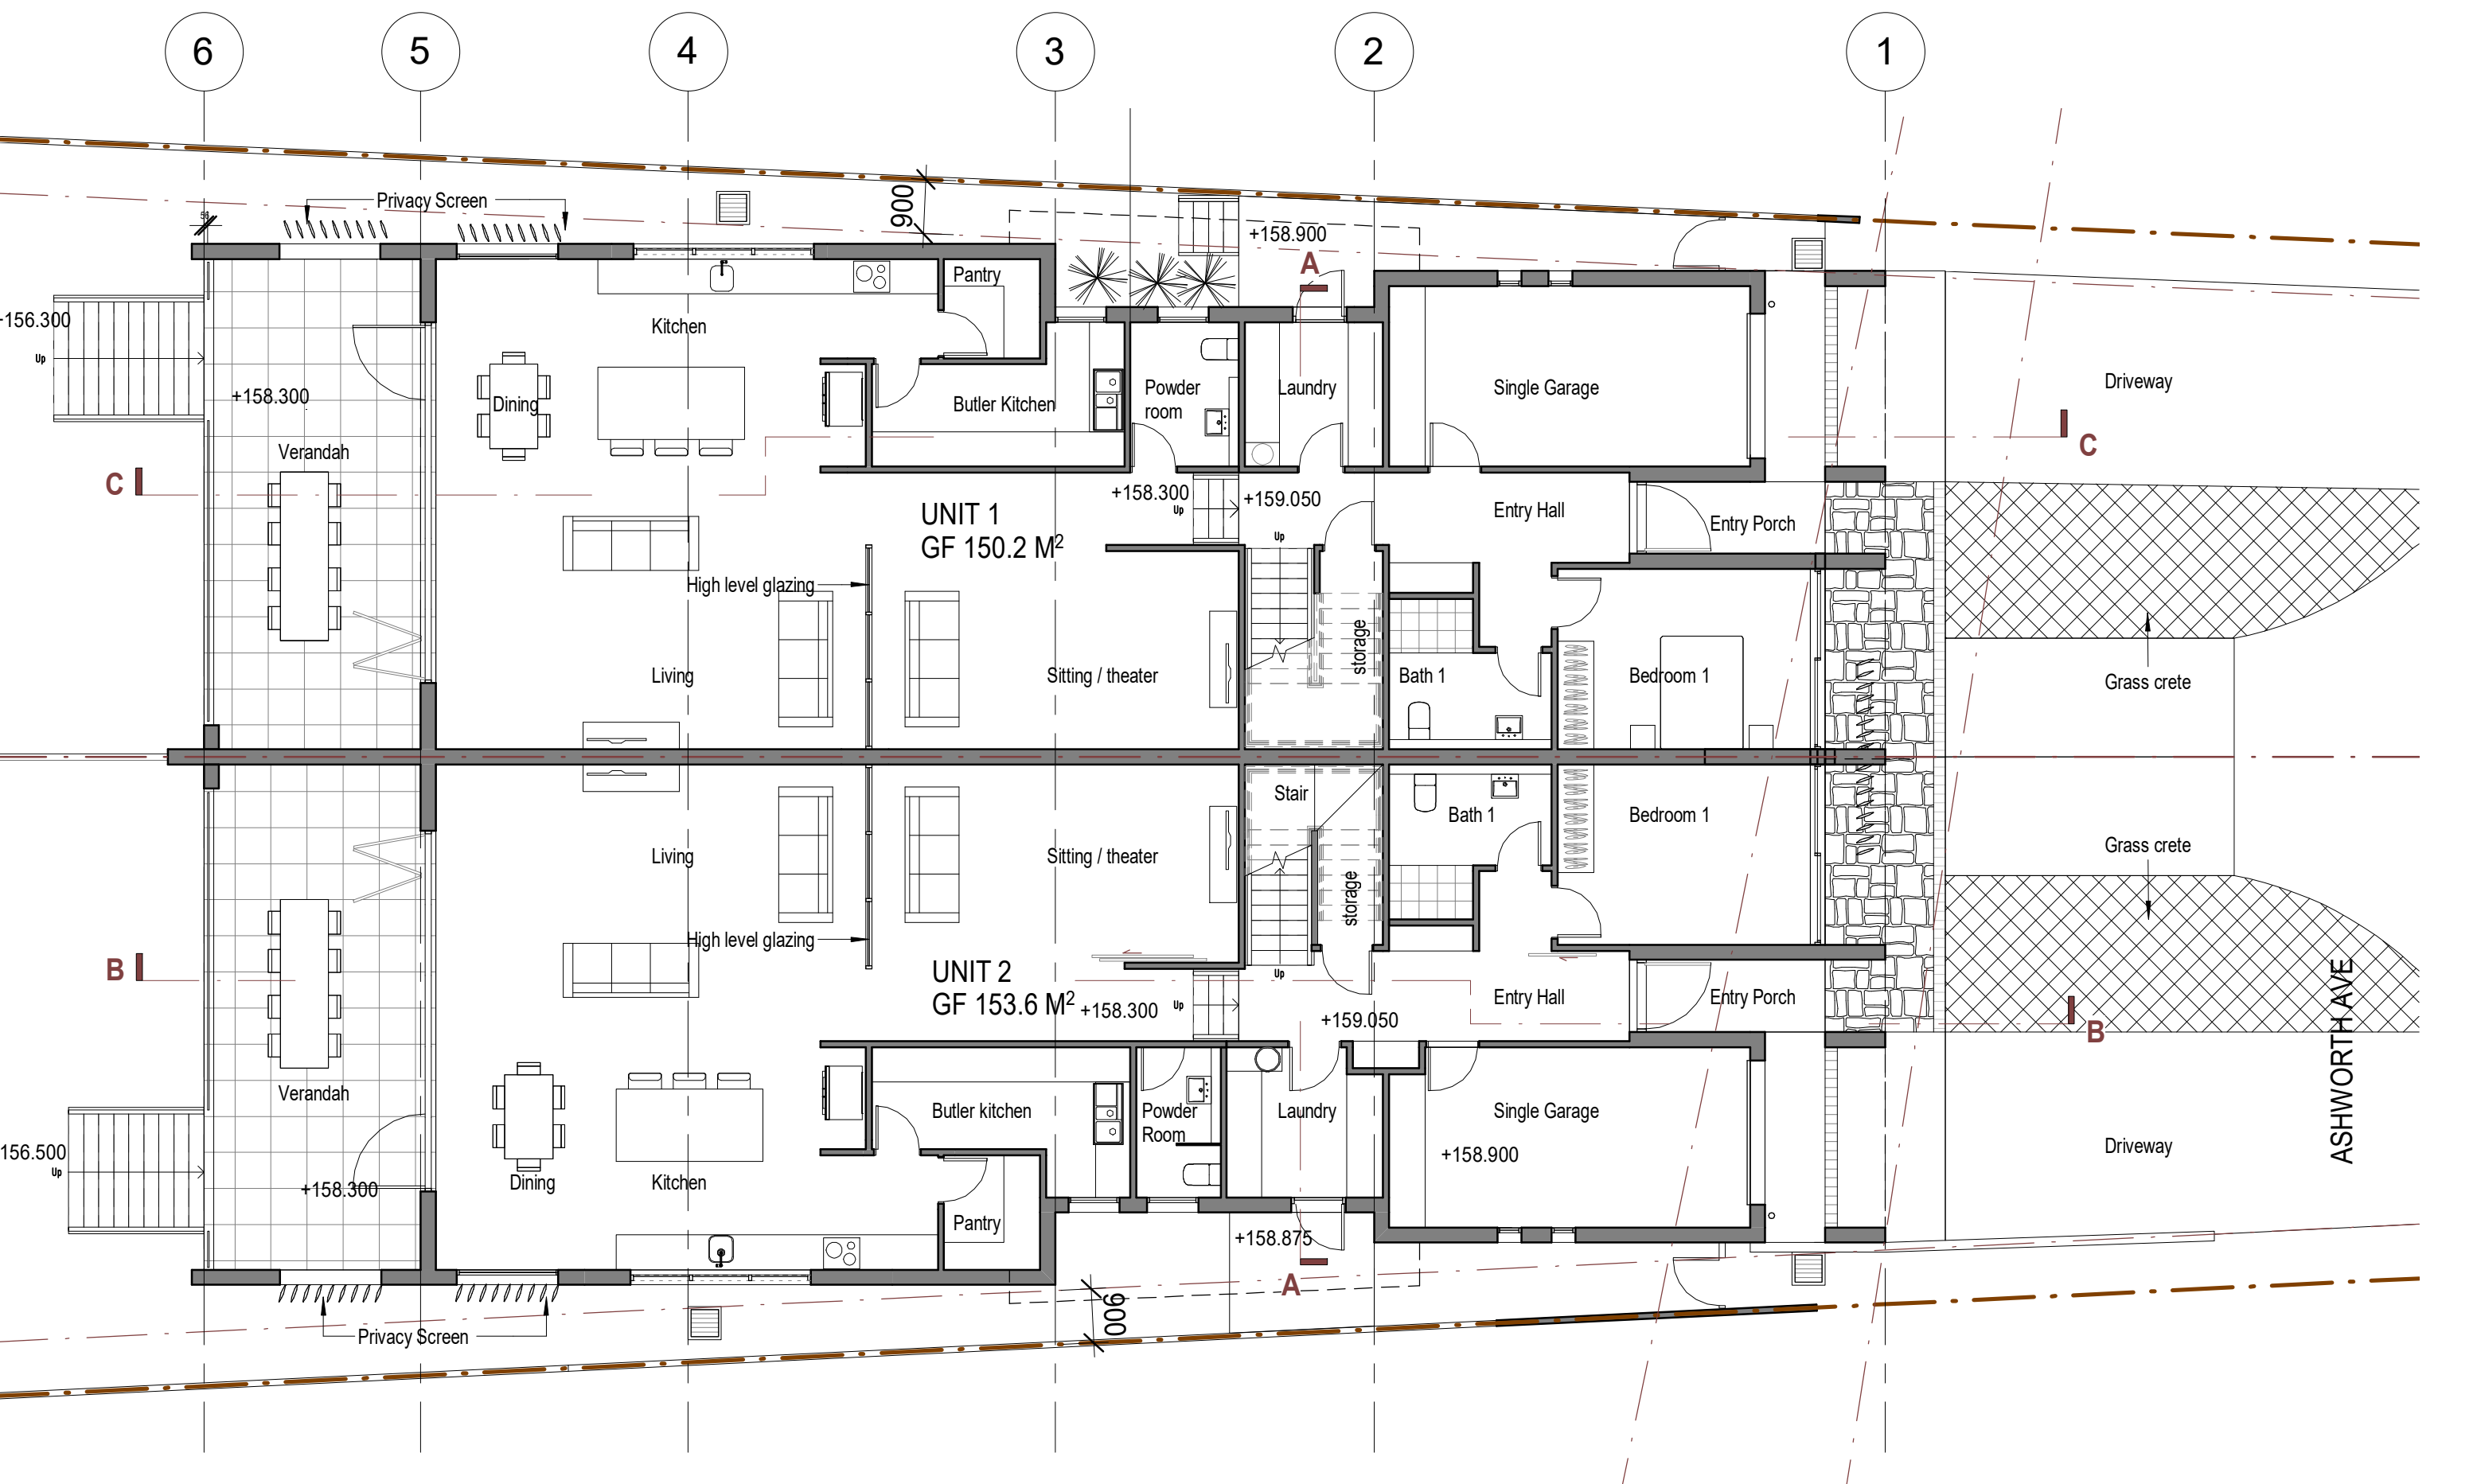

GROUND FLOOR PLAN


79 ASHWORTH AVENUE, BELROSE
PROPOSED DUPLEX

LGA: NORTHERN BEACHES COUNCIL
CLIENT: Mr. Luca Mastroianni

GENERAL NOTES
- Figured dimensions shall be taken in preference to scaling
- Drawing to be read in conjunction with information on the first page
- Check all dimensions and levels on site prior to commencement of works
- All workmanship and materials shall comply with all relevant codes, ordinances, Australian Standards and manufacturers instructions
- All existing ground lines and trees locations are approximate and are to be verified on-site by Builder
- Unless noted Issued for construction* drawing not to be used for construction



This drawing and information contained in this drawing is a subject to COPYRIGHT and should not be reproduced in part or in whole without an expressed permission of:
RJK ARCHITECTS Pty. Ltd.
PO Box 304 Annandale NSW 2038
P: (02) 8084 4435 E: admin@rjkarchitects.com.au
Nominated Architect: Robert Jurukovski
Reg. No. 7632

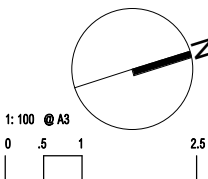

		DATE	DRAWN	CHECKED
A	Issue for Development Application	07MAR2025	GS	JK
P1	Issue for comments / consultants	FEB 2025	GS	JK
ISSUE	AMENDMENT			

DWG NO.
2420 DA03
ISSUE
A



FIRST FLOOR PLAN

79 ASHWORTH AVENUE, BELROSE
PROPOSED DUPLEX


LGA: NORTHERN BEACHES COUNCIL
CLIENT: Mr. Luca Mastroianni

- GENERAL NOTES
- Figured dimensions shall be taken in preference to scaling
 - Drawing to be read in conjunction with information on the first page
 - Check all dimensions and levels on site prior to commencement of works
 - All workmanship and materials shall comply with all relevant codes, ordinances, Australian Standards and manufacturers instructions
 - All existing ground lines and trees locations are approximate and are to be verified on-site by Builder
 - Unless noted Issued for construction" drawing not to be used for construction



This drawing and information contained in this drawing is a subject to COPYRIGHT and should not be reproduced in part or in whole without an expressed permission of:

RJK ARCHITECTS Pty. Ltd.
PO Box 304 Annandale NSW 2038
P: (02) 8084 4435 E: admin@rjkarchitects.com.au
Nominated Architect: Robert Jurukovski
Reg. No. 7632

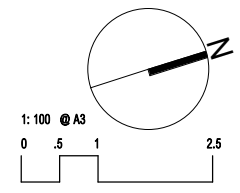


ISSUE		AMENDMENT		DATE	DRAWN	CHECKED
A	Issue for Development Application			07MAR2025	GS	JK
P1	Issue for comments / consultants			FEB 2025	GS	JK

DWG NO.
2420 DA04

ISSUE

A

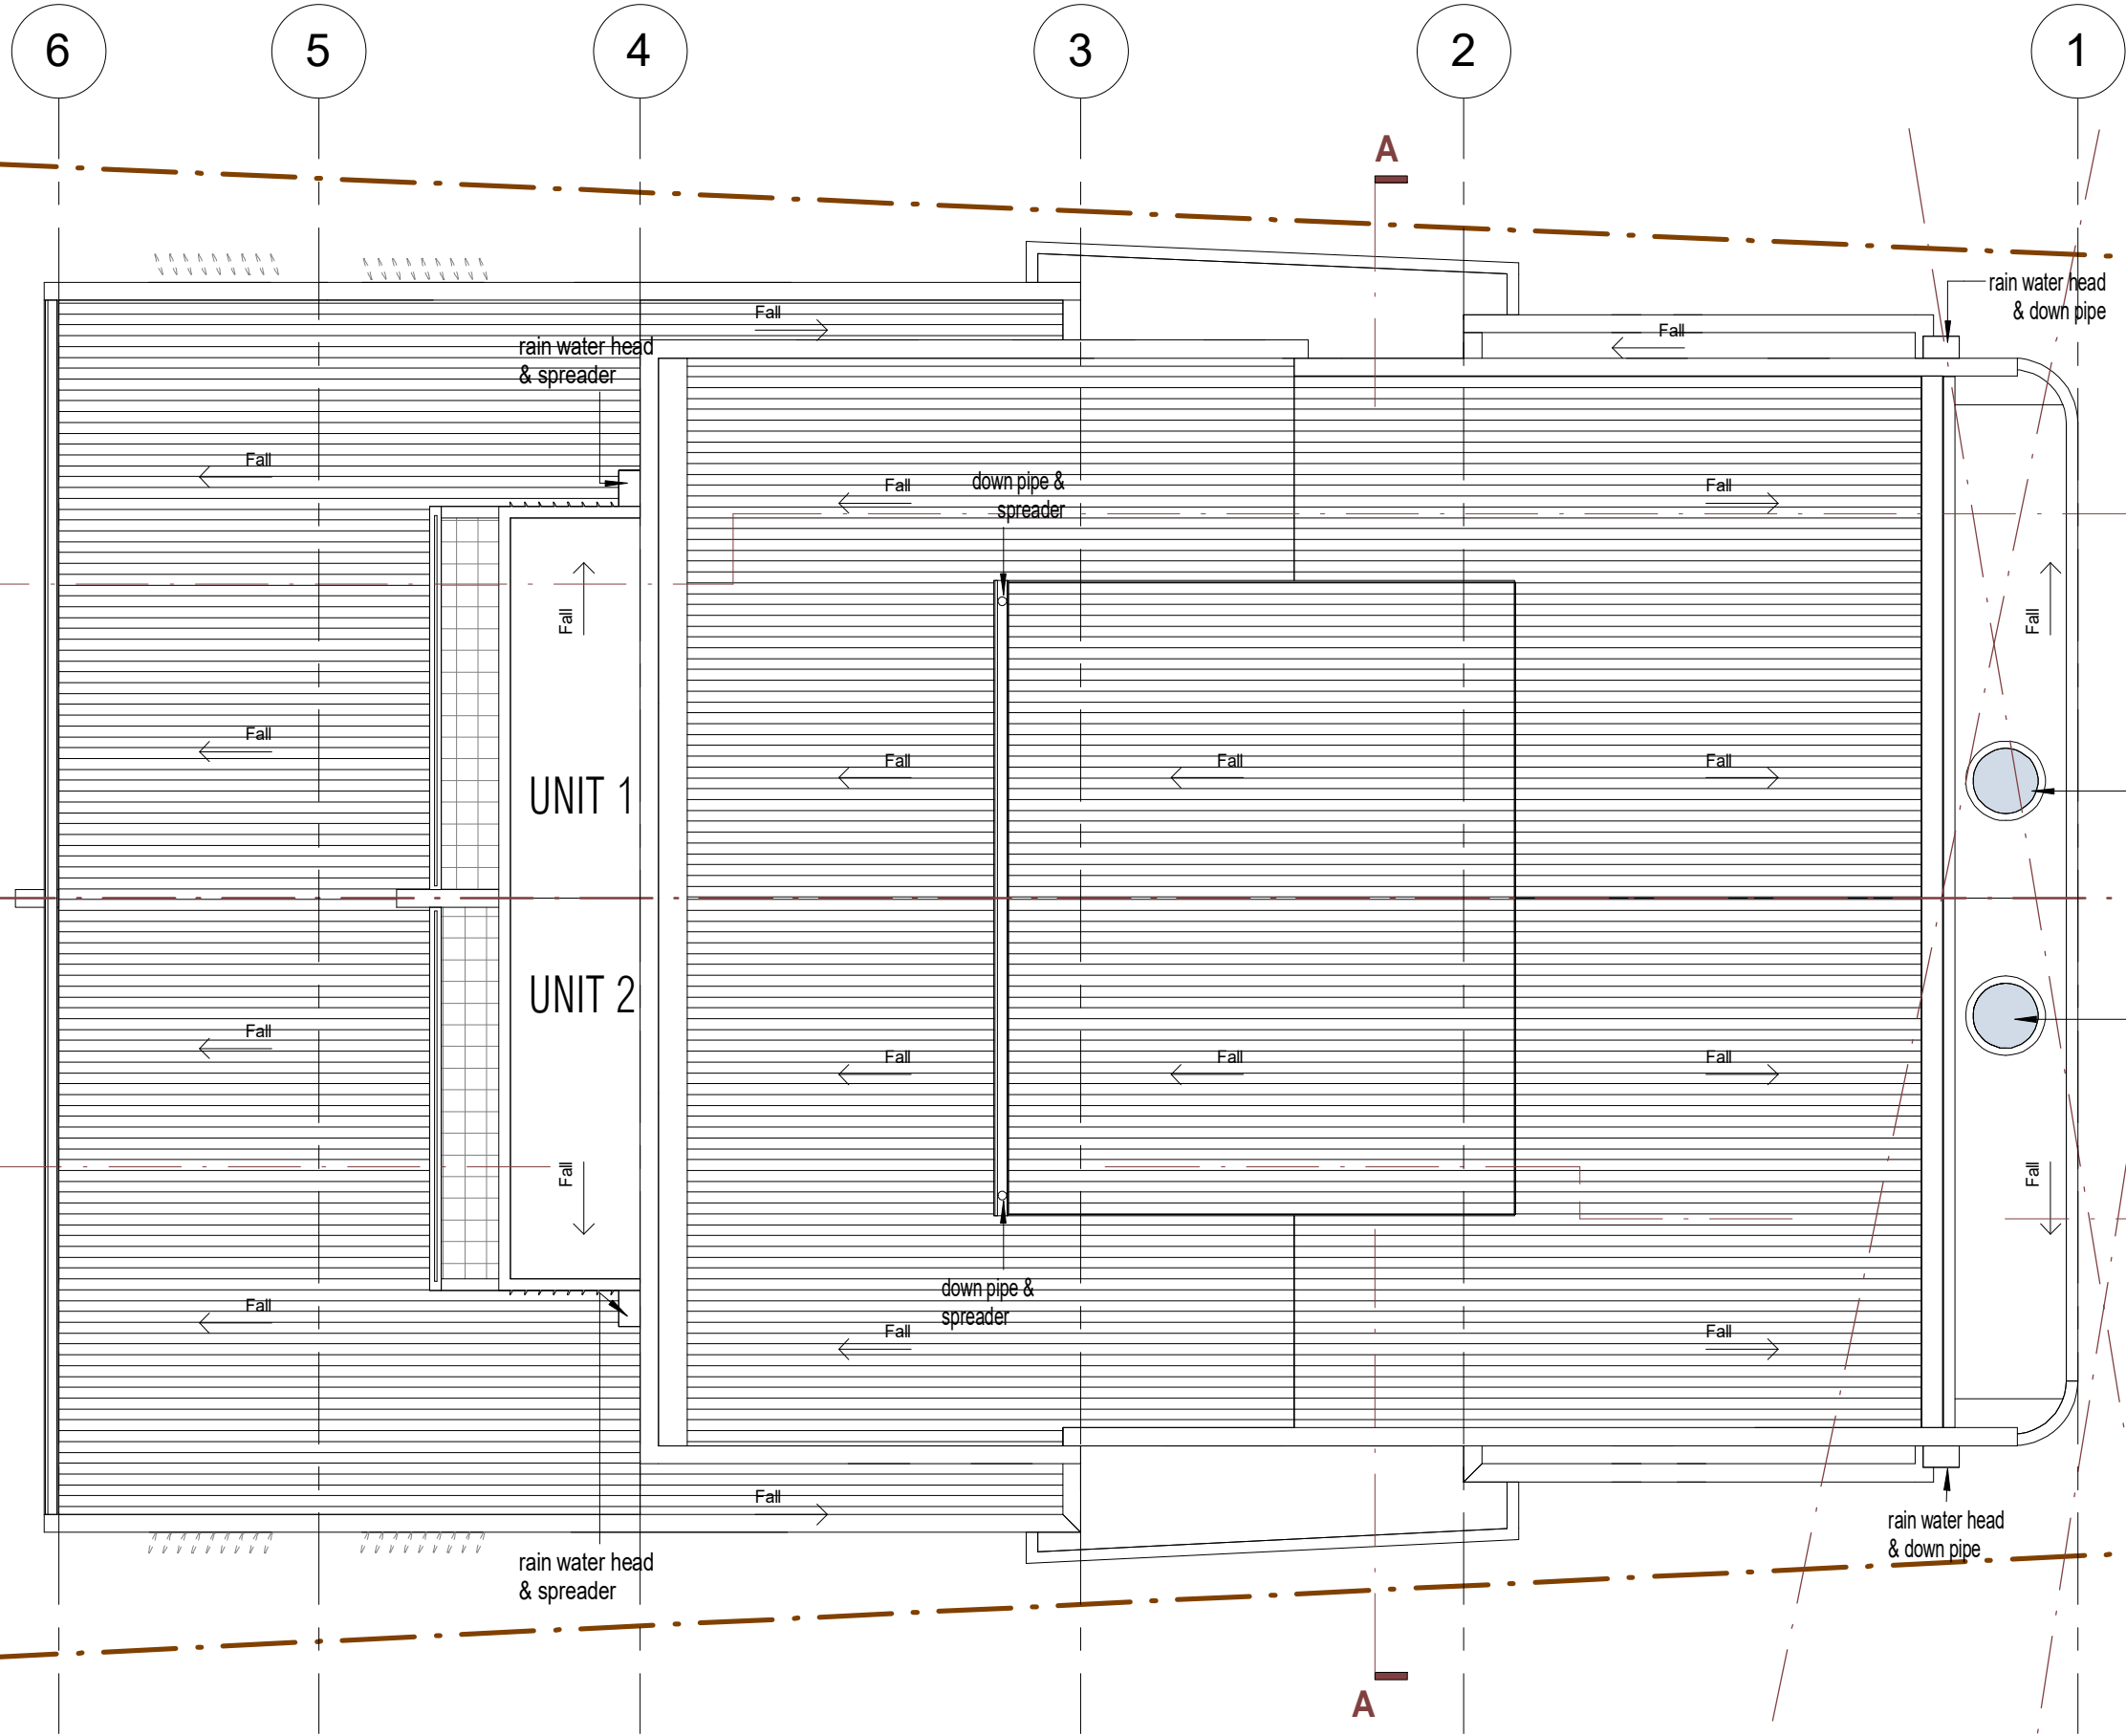

ROOF PLAN


79 ASHWORTH AVENUE, BELROSE
PROPOSED DUPLEX

LGA: NORTHERN BEACHES COUNCIL
CLIENT: Mr. Luca Mastroiani

GENERAL NOTES
- Figured dimensions shall be taken in preference to scaling
- Drawing to be read in conjunction with information on the first page
- Check all dimensions and levels on site prior to commencement of works
- All workmanship and materials shall comply with all relevant codes, ordinances, Australian Standards and manufacturers instructions
- All existing ground lines and trees locations are approximate and are to be verified on-site by Builder
- Unless noted Issued for construction* drawing not to be used for construction



This drawing and information contained in this drawing is a subject to COPYRIGHT and should not be reproduced in part or in whole without an expressed permission of:
RJK ARCHITECTS Pty. Ltd.
PO Box 304 Annandale NSW 2038
P: (02) 8084 4435 E: admin@rjkarchitects.com.au
Nominated Architect: Robert Jurukovski
Reg. No. 7632

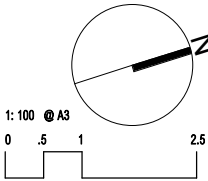

ISSUE	AMENDMENT	DATE	DRAWN	CHECKED
A	Issue for Development Application	07MAR2025	GS	JK
P1	Issue for comments / consultants	FEB 2025	GS	JK

DWG NO.
2420 DA05
ISSUE
A

NORTH ELEVATION
WEST ELEVATION



ELEVATIONS 1


79 ASHWORTH AVENUE, BELROSE
PROPOSED DUPLEX

LGA: NORTHERN BEACHES COUNCIL
CLIENT: Mr. Luca Mastroianni

GENERAL NOTES
- Figured dimensions shall be taken in preference to scaling
- Drawing to be read in conjunction with information on the first page
- Check all dimensions and levels on site prior to commencement of works
- All workmanship and materials shall comply with all relevant codes, ordinances, Australian Standards and manufacturers instructions
- All existing ground lines and trees locations are approximate and are to be verified on-site by Builder
- Unless noted Issued for construction* drawing not to be used for construction



This drawing and information contained in this drawing is a subject to COPYRIGHT and should not be reproduced in part or in whole without an expressed permission of:
RJK ARCHITECTS Pty. Ltd.
PO Box 304 Annandale NSW 2038
P: (02) 8084 4435 E: admin@rjkarchitects.com.au
Nominated Architect: Robert Jurukovski
Reg. No. 7632

 

ISSUE	AMENDMENT	DATE	DRAWN	CHECKED
A	Issue for Development Application	07MAR2025	GS	JK
P1	Issue for comments / consultants	FEB 2025	GS	JK

DWG NO.
2420 DA06
ISSUE
A



SOUTH ELEVATION

ELEVATIONS 2


79 ASHWORTH AVENUE, BELROSE PROPOSED DUPLEX

LGA: NORTHERN BEACHES COUNCIL
CLIENT: Mr. Luca Mastrolani

GENERAL NOTES
- Figured dimensions shall be taken in preference to scaling
- Drawing to be read in conjunction with information on the first page
- Check all dimensions and levels on site prior to commencement of works
- All workmanship and materials shall comply with all relevant codes, ordinances, Australian Standards and manufacturers instructions
- All existing ground lines and trees locations are approximate and are to be verified on-site by Builder
- Unless noted Issued for construction* drawing not to be used for construction



This drawing and information contained in this drawing is a subject to COPYRIGHT and should not be reproduced in part or in whole without an expressed permission of:
RJK ARCHITECTS Pty. Ltd.
PO Box 304 Annandale NSW 2038
P: (02) 8084 4435 E: admin@rjkarchitects.com.au
Nominated Architect: Robert Jurukovski
Reg. No. 7632

 


ISSUE	AMENDMENT	DATE	DRAWN	CHECKED
A	Issue for Development Application	07MAR2025	GS	JK
P1	Issue for comments / consultants	FEB 2025	GS	JK

DWG NO.
2420 DA07
ISSUE
A



EAST ELEVATION

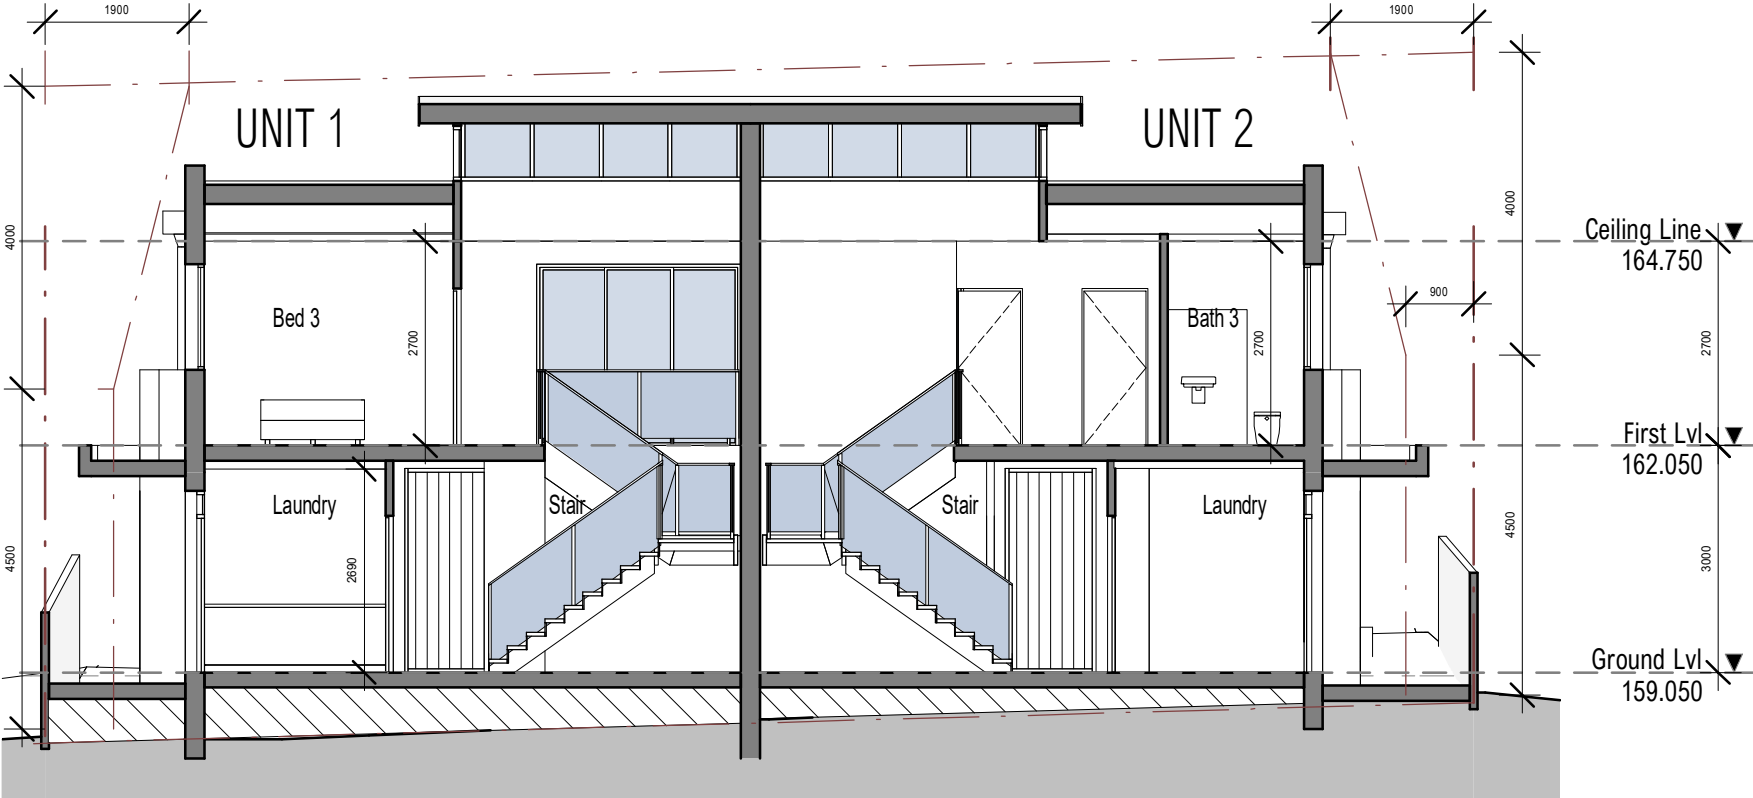

SECTION A - A

ELEVATION & SECTION


79 ASHWORTH AVENUE, BELROSE
PROPOSED DUPLEX

LGA: NORTHERN BEACHES COUNCIL
CLIENT: Mr. Luca Mastroianni

GENERAL NOTES
- Figured dimensions shall be taken in preference to scaling
- Drawing to be read in conjunction with information on the first page
- Check all dimensions and levels on site prior to commencement of works
- All workmanship and materials shall comply with all relevant codes, ordinances, Australian Standards and manufacturers instructions
- All existing ground lines and trees locations are approximate and are to be verified on-site by Builder
- Unless noted Issued for construction* drawing not to be used for construction





This drawing and information contained in this drawing is a subject to COPYRIGHT and should not be reproduced in part or in whole without an expressed permission of:
RJK ARCHITECTS Pty. Ltd.
PO Box 304 Annandale NSW 2038
P: (02) 9084 4435 E: admin@rjkarchitects.com.au
Nominated Architect: Robert Jurukovski
Reg. No. 7632

 

ISSUE	AMENDMENT	DATE	DRAWN	CHECKED
A	Issue for Development Application	07MAR2025	GS	JK
P1	Issue for comments / consultants	FEB 2025	GS	JK

DWG NO.
2420 DA08
ISSUE
A

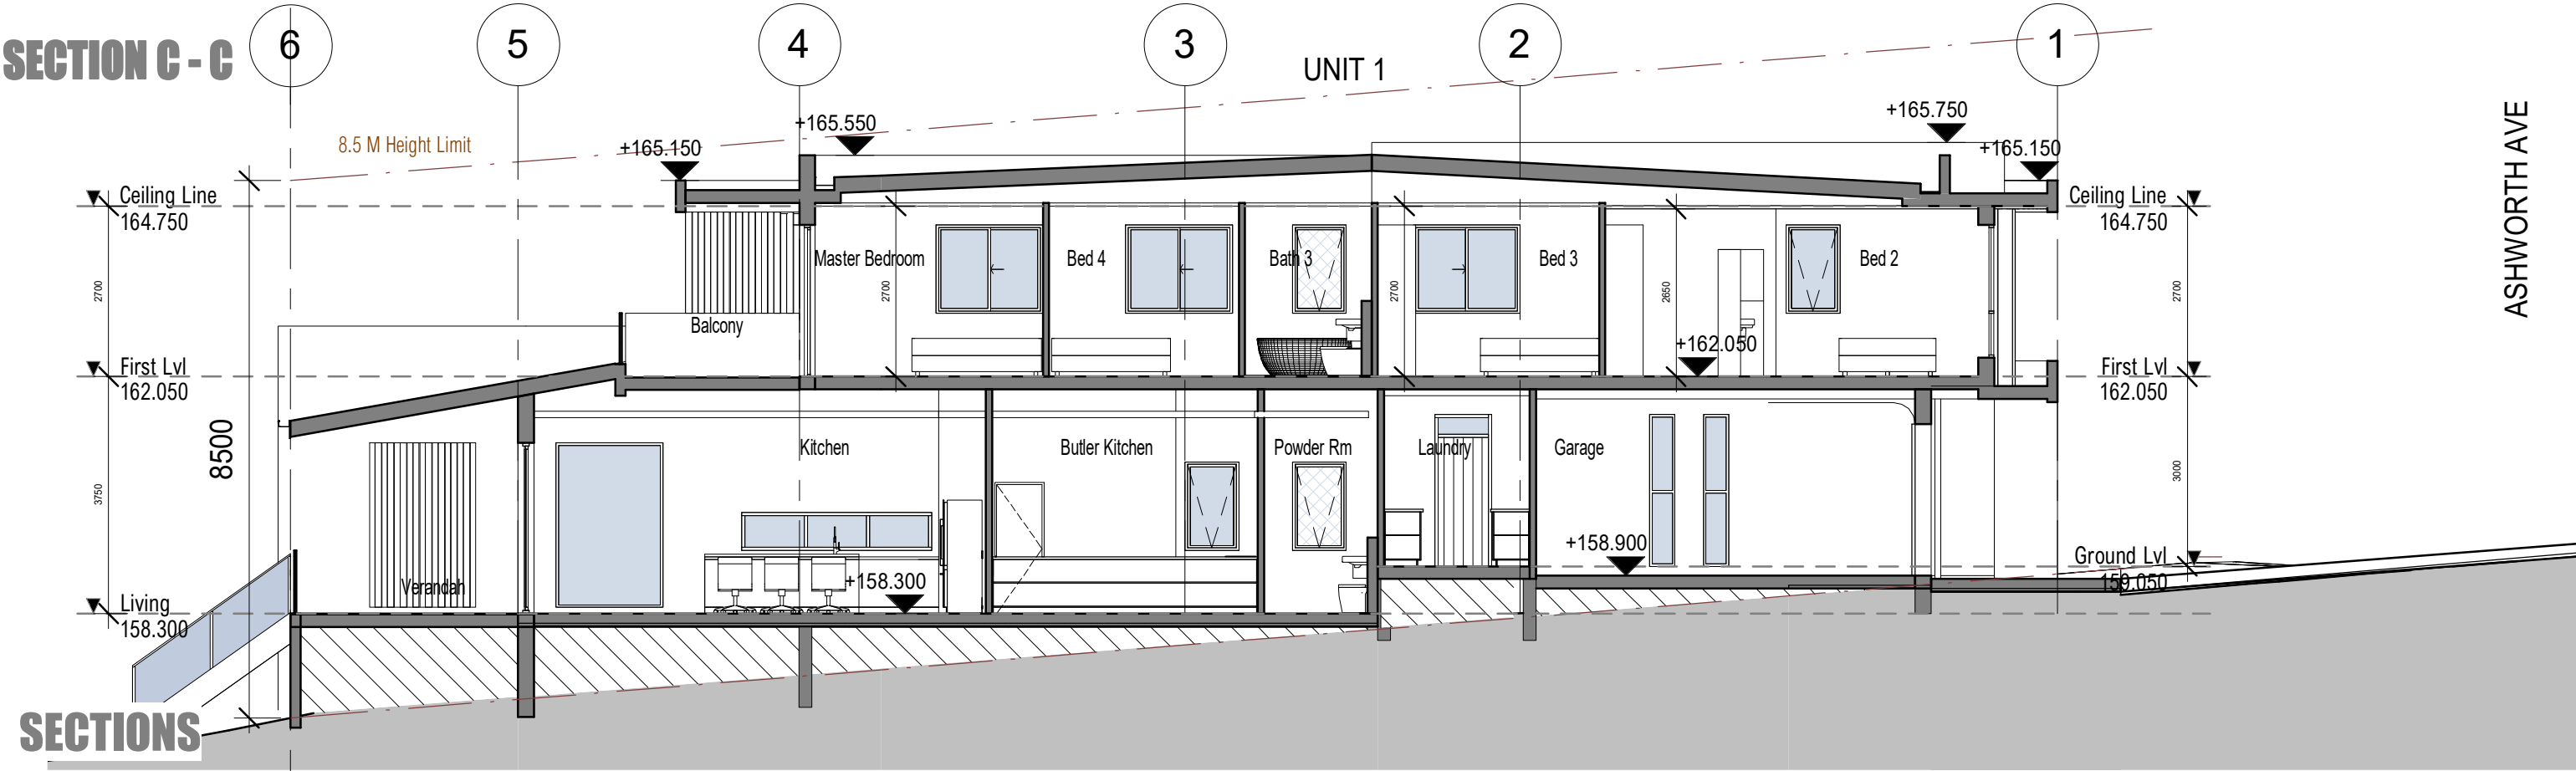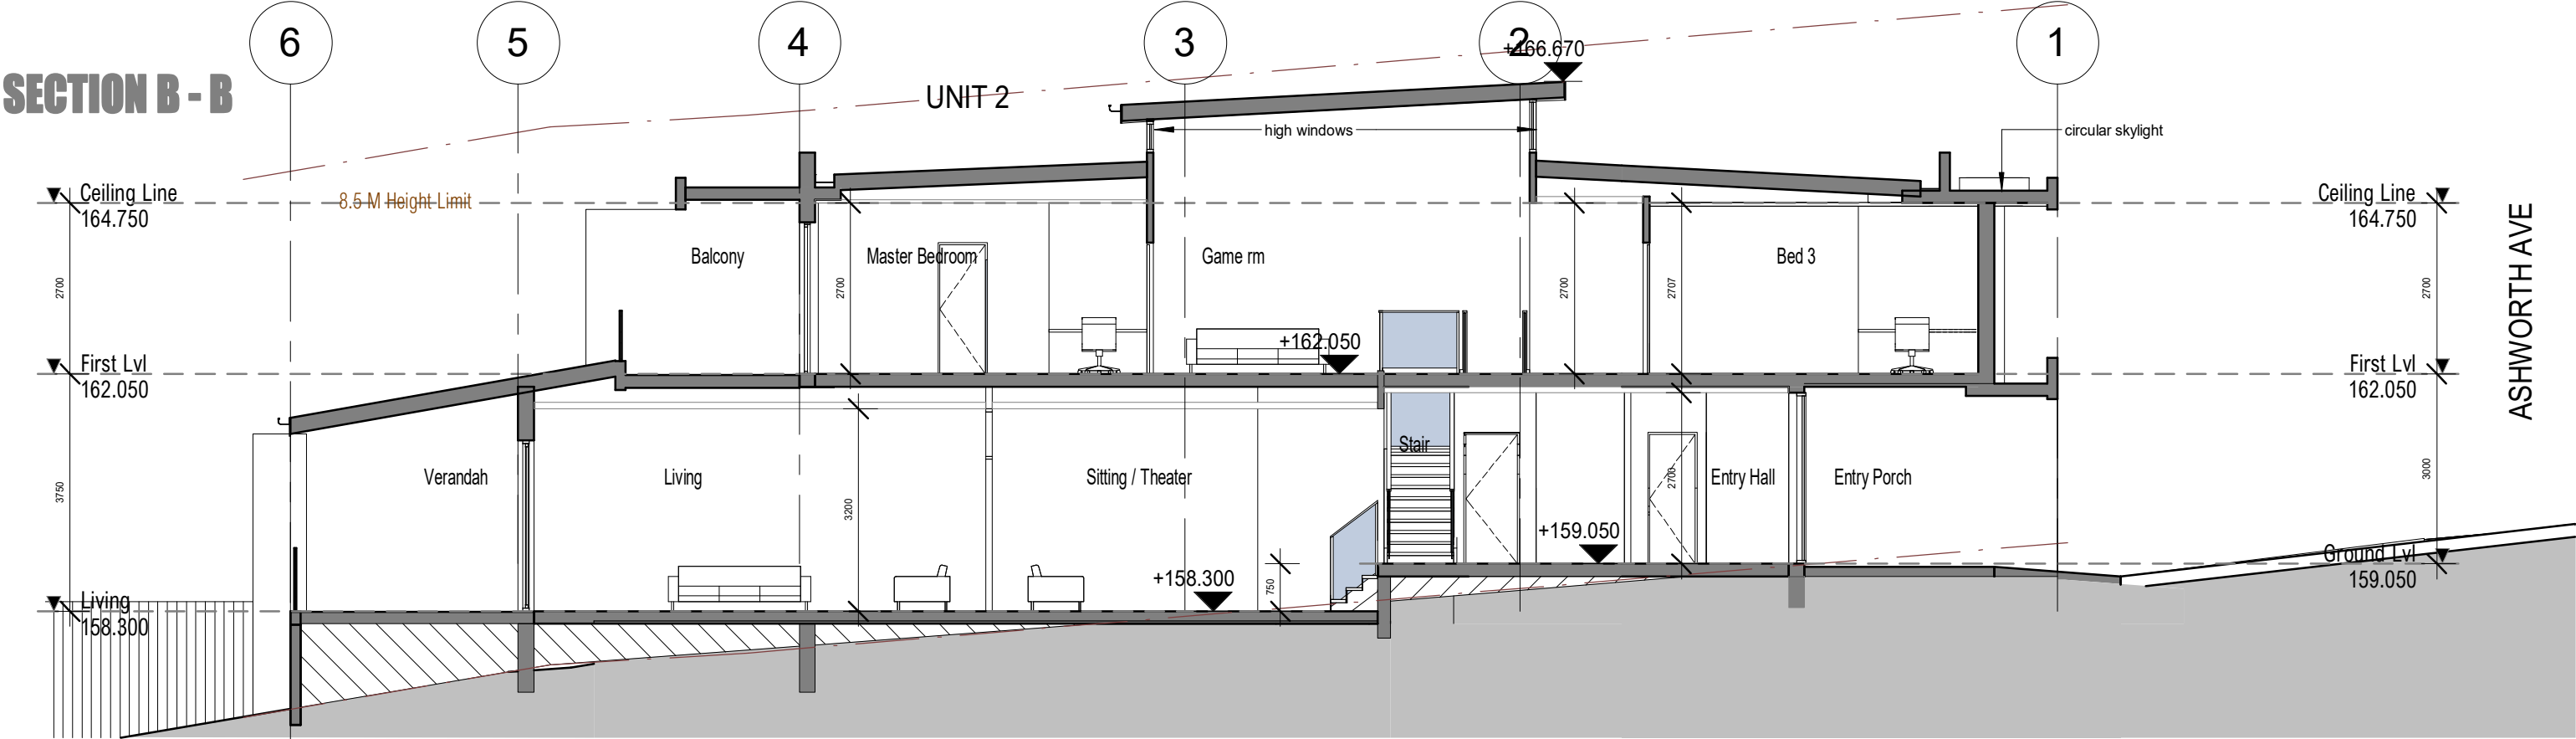

SECTIONS

**79 ASHWORTH AVENUE, BELROSE
PROPOSED DUPLEX**

LGA: NORTHERN BEACHES COUNCIL
CLIENT: Mr. Luca Mastroianni


GENERAL NOTES

- Figured dimensions shall be taken in preference to scaling
- Drawing to be read in conjunction with information on the first page
- Check all dimensions and levels on site prior to commencement of works
- All workmanship and materials shall comply with all relevant codes, ordinances, Australian Standards and manufacturers instructions
- All existing ground lines and trees locations are approximate and are to be verified on-site by Builder
- Unless noted Issued for construction* drawing not to be used for construction



This drawing and information contained in this drawing is a subject to COPYRIGHT and should not be reproduced in part or in whole without an expressed permission of:

RJK ARCHITECTS Pty. Ltd.
PO Box 304 Annandale NSW 2038
P: (02) 8084 4435 E: admin@rjkarchitects.com.au
Nominated Architect: Robert Jurukovski
Reg. No. 7632

 

		DATE	DRAWN	CHECKED
A	Issue for Development Application	07MAR2025	GS	JK
P1	Issue for comments / consultants	FEB 2025	GS	JK
ISSUE		AMENDMENT		

DWG NO.
2420 DA09
ISSUE
A



Frontal view of the house



Rear view of the house

MATERIAL SCHEDULE

1		METAL ROOF CORRUGATED COLORBOND ROOFING COLOUR SHALE GREY
2		ALUMINIUM CLADDING TIMBER TEXTURE
3		ELLIPTICAL VERTICAL LOURVE DARK TIMBER TEXTURE
4		CONCRETE / CONCRETE LOOK CLADDING
5		WINDOW FRAME & GUTTER MAIN ROOF FASCIA COLORBOND MONUMENT COLOUR
6		RENDERED AND PAINTED WALL COLOUR WHITE

3D VIEWS & MATERIAL SCHEDULE

79 ASHWORTH AVENUE, BELROSE
PROPOSED DUPLEX

LGA: NORTHERN BEACHES COUNCIL
CLIENT: Mr. Luca Mastroianni


GENERAL NOTES
- Figured dimensions shall be taken in preference to scaling
- Drawing to be read in conjunction with information on the first page
- Check all dimensions and levels on site prior to commencement of works
- All workmanship and materials shall comply with all relevant codes, ordinances, Australian Standards and manufacturers instructions
- All existing ground lines and trees locations are approximate and are to be verified on-site by Builder
- Unless noted Issued for construction* drawing not to be used for construction




This drawing and information contained in this drawing is a subject to COPYRIGHT and should not be reproduced in part or in whole without an expressed permission of:
RJK ARCHITECTS Pty. Ltd.
PO Box 304 Annandale NSW 2038
P: (02) 8084 4435 E: admin@rjkarchitects.com.au
Nominated Architect : Robert Jurukovski
Reg. No. 7632

A	Issue for Development Application	07MAR2025	GS	JK
P1	Issue for comments / consultants	FEB 2025	GS	JK
ISSUE	AMENDMENT	DATE	DRAWN	CHECKED

DWG NO.
2420 DA10
ISSUE
A

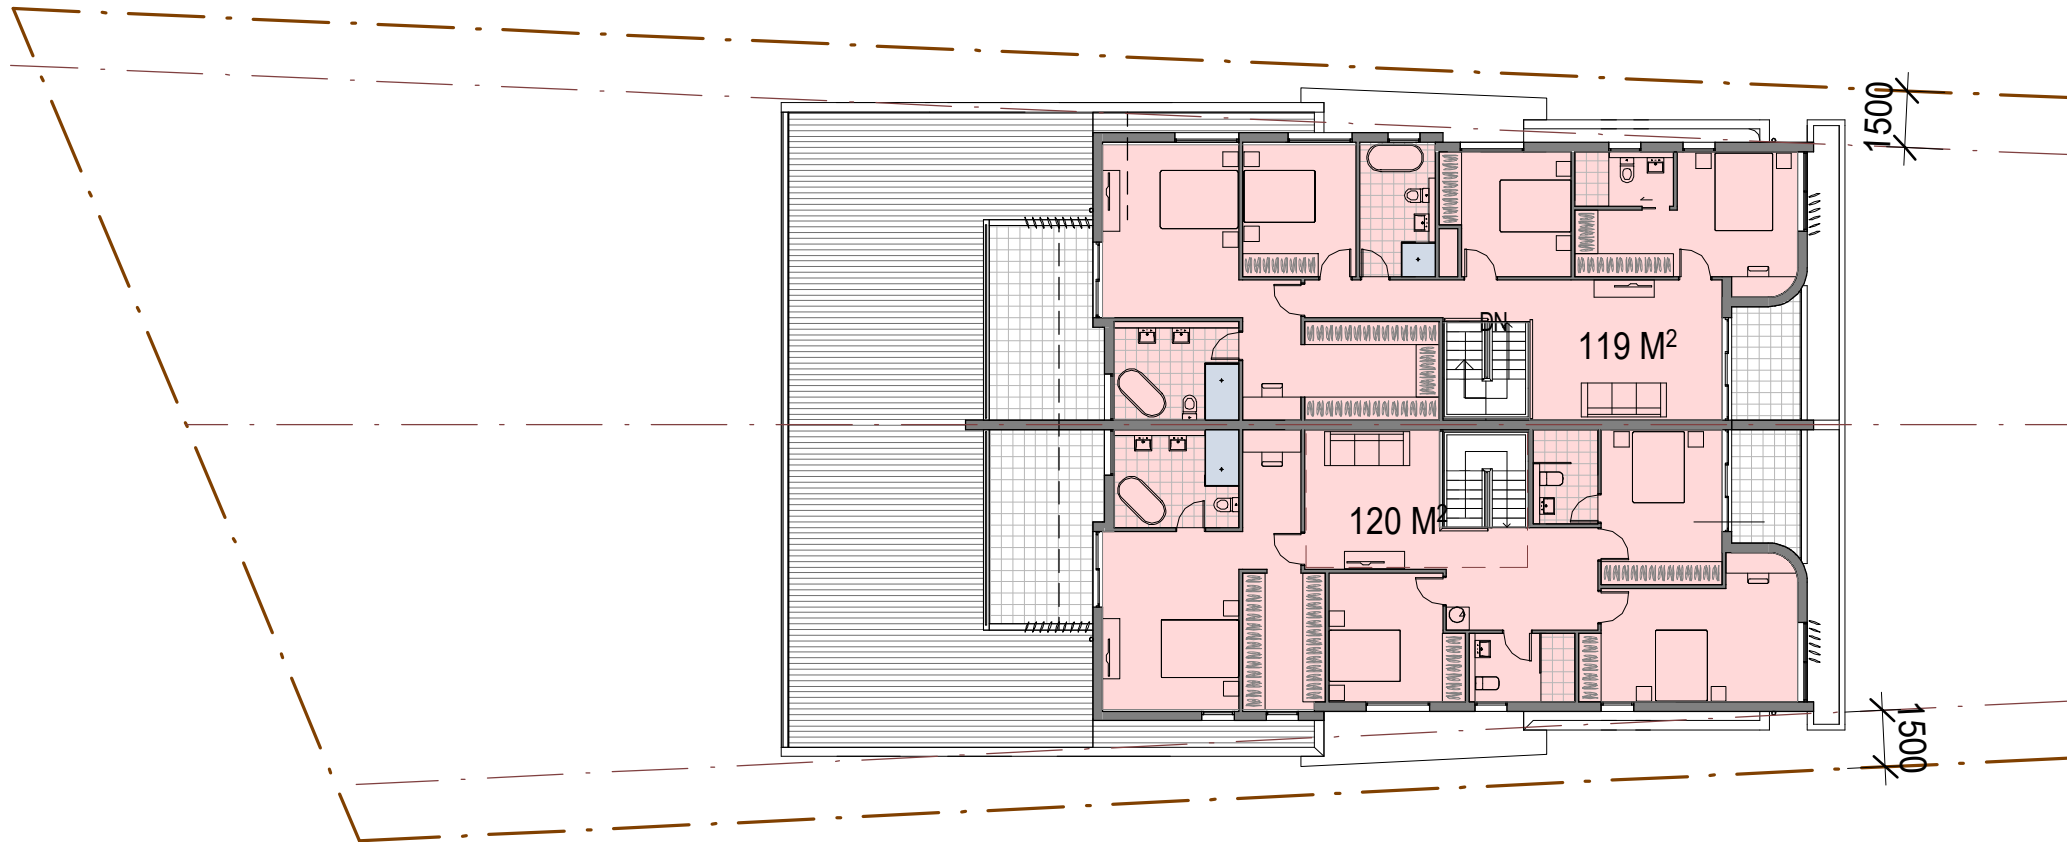

LOT AREA	1094 M ²	
SITE AREA	UNIT 1 560 M ²	UNIT 2 534 M ²
GROUND FL AREA	150.2 M ²	153.6 M ²
FIRST FL AREA	119 M ²	120 M ²
TOTAL FL AREA	269.2 M ²	273.6 M ²
REAR LANDSCAPE	191.6 M ²	147.5 M ²
FRONT LANDSCAPE	40.5 M ²	44 M ²
TOTAL	232.1 M ² (41.4 %)	191.5 M ² (35.8 %)

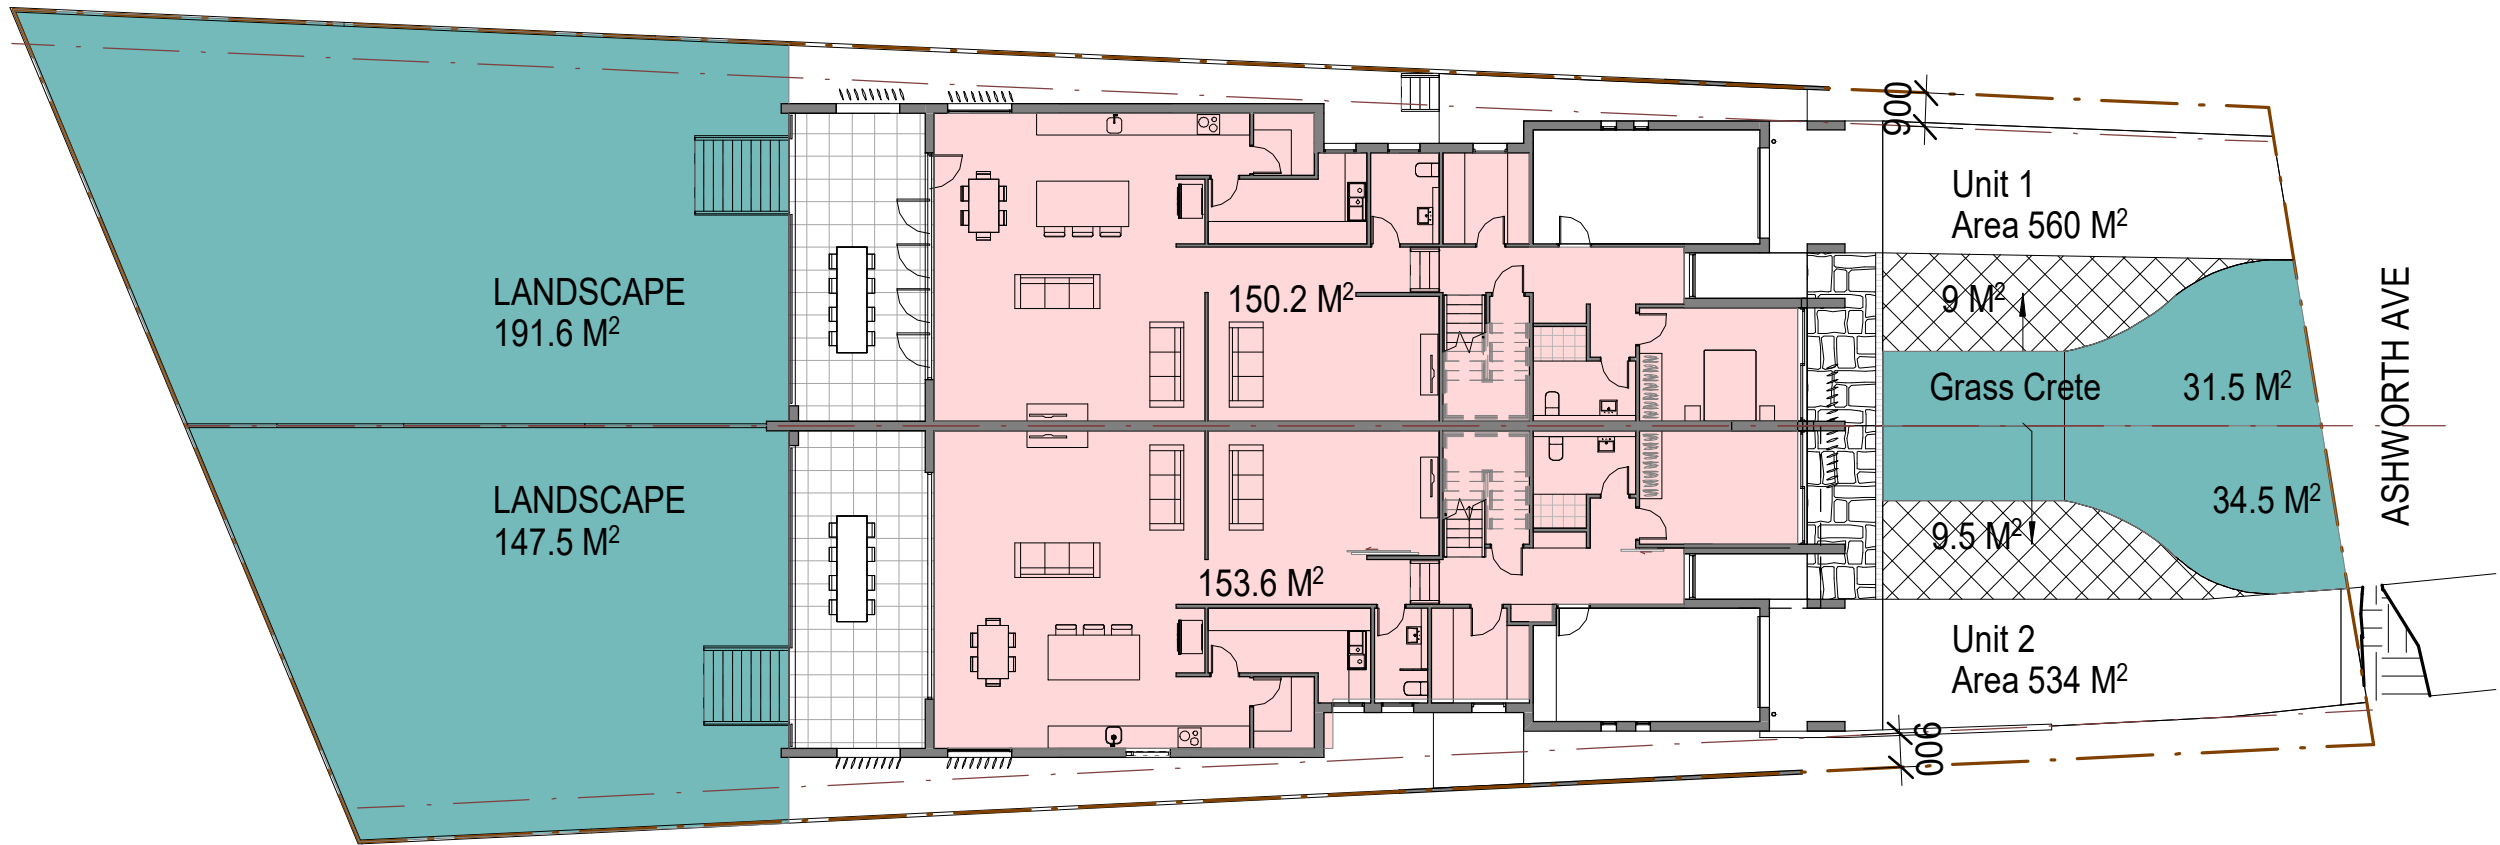

LEGEND	
	BUILT UPON AREA
	LANDSCAPE
	PERMEABLE DRIVEWAY PAVERS (GRASSCRETE)

AREA CALCULATION

79 ASHWORTH AVENUE, BELROSE PROPOSED DUPLEX

LGA: NORTHERN BEACHES COUNCIL
CLIENT : Mr. Luca Mastroiani


GENERAL NOTES
- Figured dimensions shall be taken in preference to scaling
- Drawing to be read in conjunction with information on the first page
- Check all dimensions and levels on site prior to commencement of works
- All workmanship and materials shall comply with all relevant codes, ordinances, Australian Standards and manufacturers instructions
- All existing ground lines and trees locations are approximate and are to be verified on-site by Builder
- Unless noted Issued for construction* drawing not to be used for construction




This drawing and information contained in this drawing is a subject to COPYRIGHT and should not be reproduced in part or in whole without an expressed permission of:
RJK ARCHITECTS Pty. Ltd.
PO Box 304 Annandale NSW 2038
P: (02) 8084 4435 E: admin@rjkarchitects.com.au
Nominated Architect : Robert Jurukovski
Reg. No. 7632

A	Issue for Development Application	07MAR2025	GS	JK
P1	Issue for comments / consultants	FEB 2025	GS	JK
ISSUE	AMENDMENT	DATE	DRAWN	CHECKED


DWG NO. 2420 DA11 ISSUE A
--

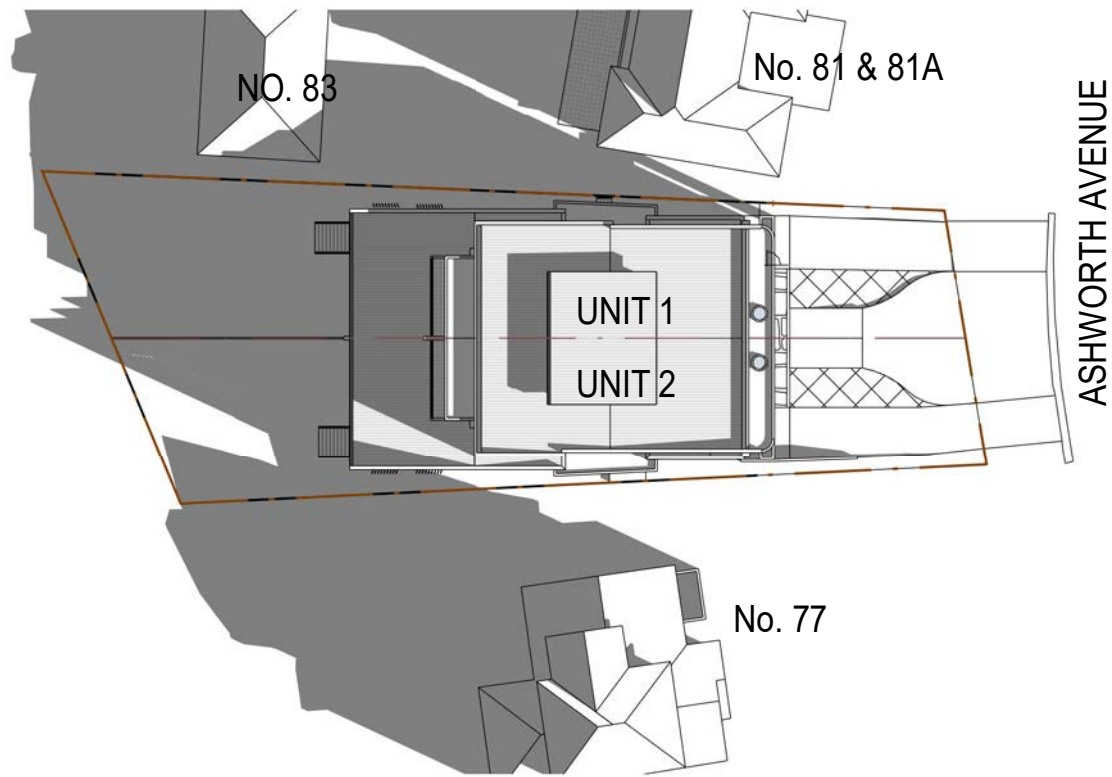


Shadow Diagram 9 am

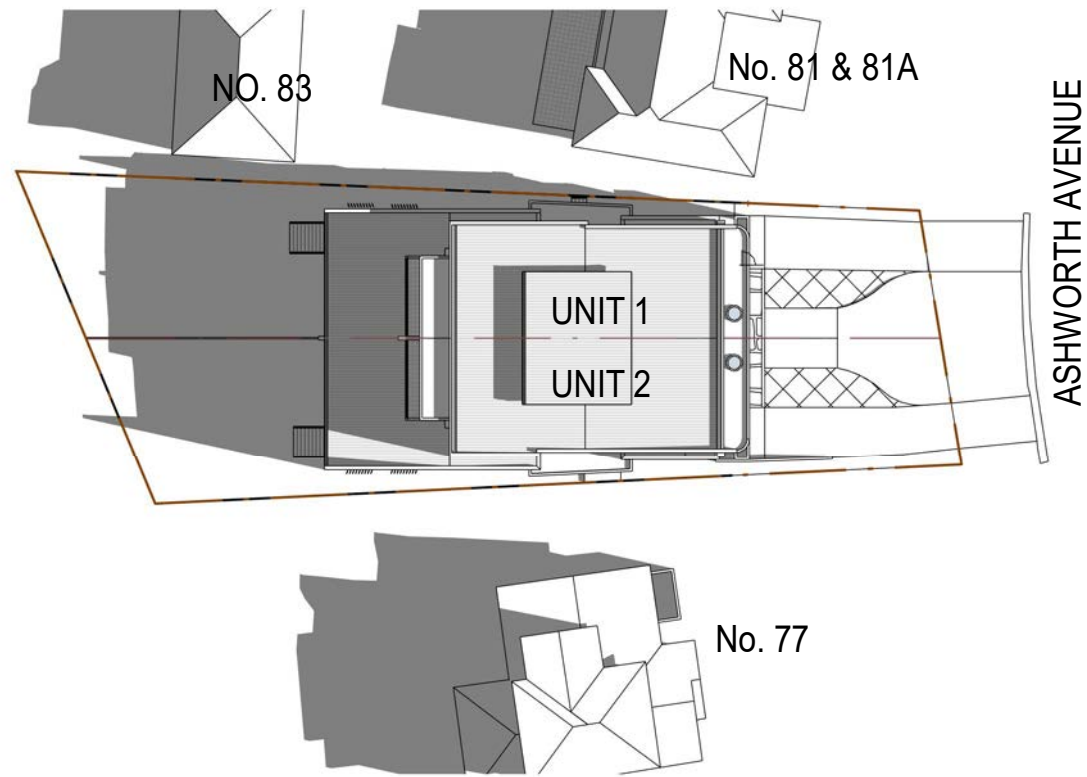

Shadow Diagram 10 am

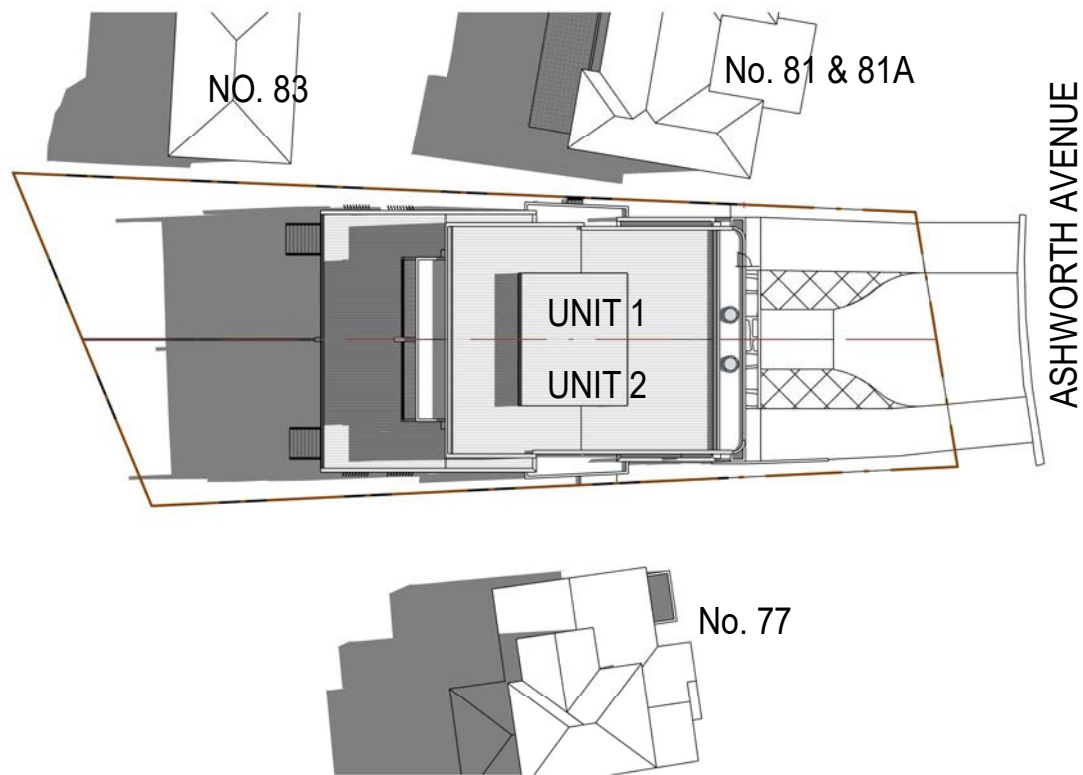

Shadow Diagram 11 am

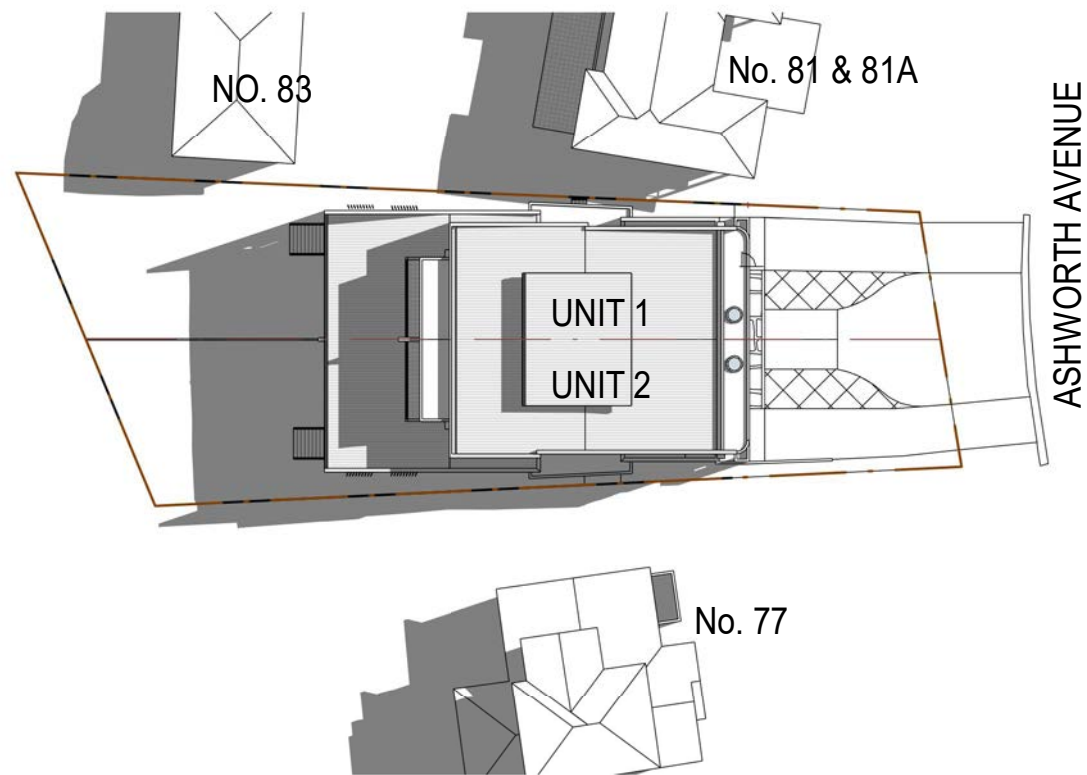

Shadow Diagram 12 noon

SHADOW DIAGRAMS


79 ASHWORTH AVENUE, BELROSE PROPOSED DUPLEX

LGA: NORTHERN BEACHES COUNCIL
CLIENT: Mr. Luca Mastroianni

GENERAL NOTES
- Figured dimensions shall be taken in preference to scaling
- Drawing to be read in conjunction with information on the first page
- Check all dimensions and levels on site prior to commencement of works
- All workmanship and materials shall comply with all relevant codes, ordinances, Australian Standards and manufacturers instructions
- All existing ground lines and trees locations are approximate and are to be verified on-site by Builder
- Unless noted Issued for construction* drawing not to be used for construction



This drawing and information contained in this drawing is a subject to COPYRIGHT and should not be reproduced in part or in whole without an expressed permission of:
RJK ARCHITECTS Pty. Ltd.
PO Box 304 Annandale NSW 2038
P: (02) 8084 4435 E: admin@rjkarchitects.com.au
Nominated Architect: Robert Jurukovski
Reg. No. 7632

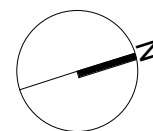


NOT TO SCALE


ISSUE	AMENDMENT	DATE	DRAWN	CHECKED
A	Issue for Development Application	07MAR2025	GS	JK
P1	Issue for comments / consultants	FEB 2025	GS	JK

DWG NO.
2420 DA12
ISSUE


A

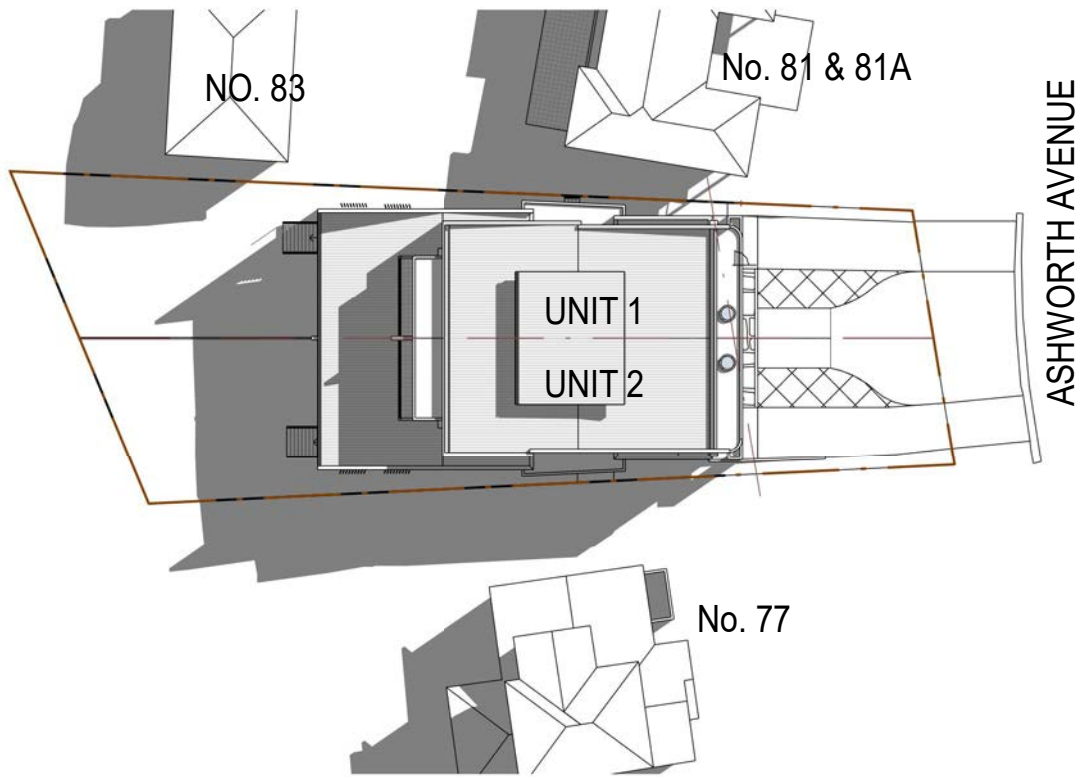

Shadow Diagram 1PM

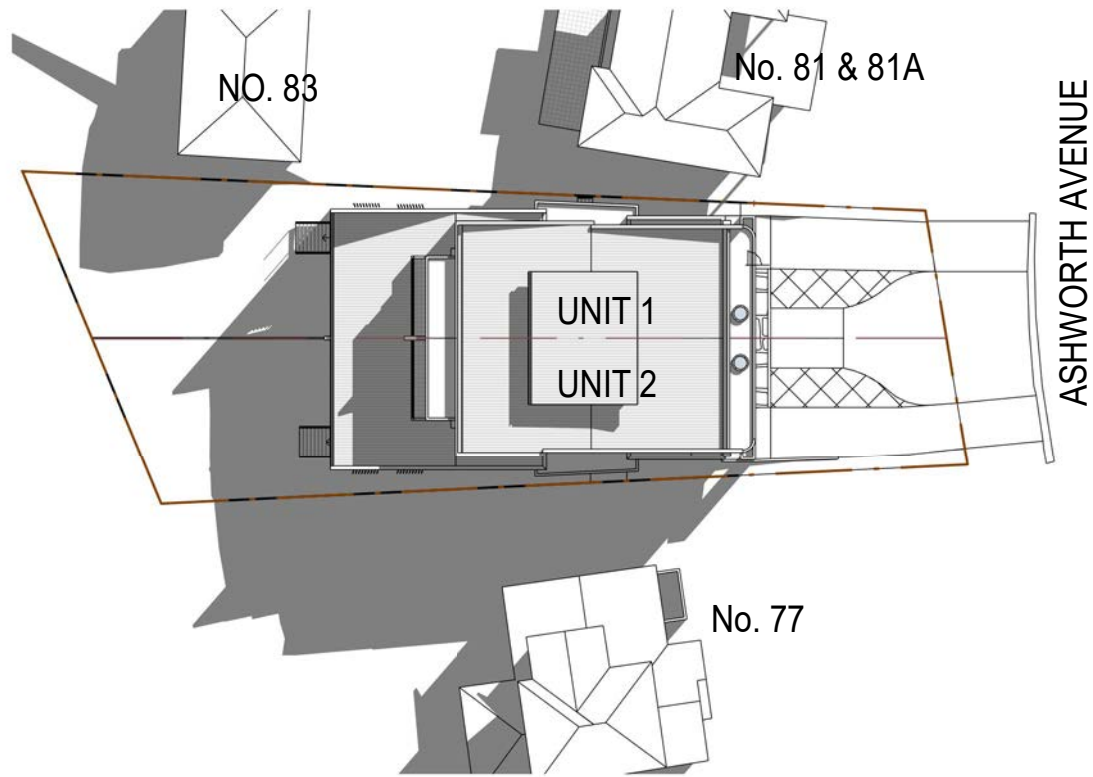

Shadow Diagram 2PM

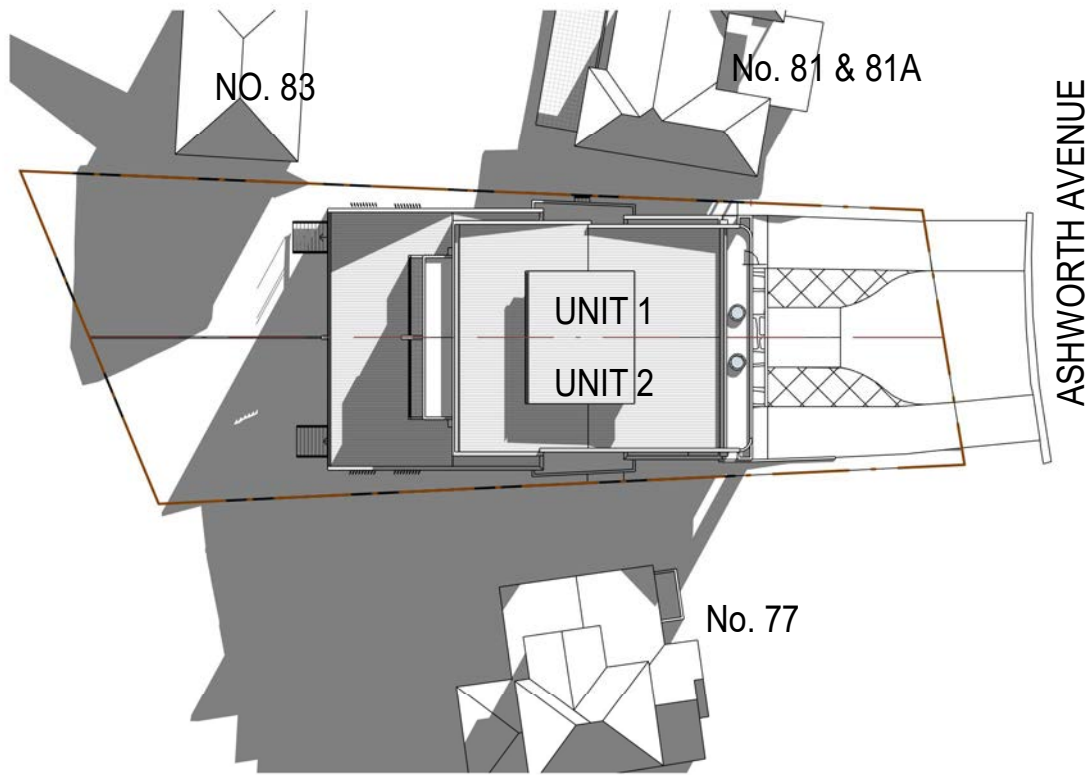

Shadow Diagram 3PM

SHADOW DIAGRAMS

79 ASHWORTH AVENUE, BELROSE PROPOSED DUPLEX

LGA: NORTHERN BEACHES COUNCIL
CLIENT: Mr. Luca Mastroianni

GENERAL NOTES
- Figured dimensions shall be taken in preference to scaling
- Drawing to be read in conjunction with information on the first page
- Check all dimensions and levels on site prior to commencement of works
- All workmanship and materials shall comply with all relevant codes, ordinances, Australian Standards and manufacturers instructions
- All existing ground lines and trees locations are approximate and are to be verified on-site by Builder
- Unless noted Issued for construction* drawing not to be used for construction




This drawing and information contained in this drawing is a subject to COPYRIGHT and should not be reproduced in part or in whole without an expressed permission of:
RJK ARCHITECTS Pty. Ltd.
PO Box 304 Annandale NSW 2038
P: (02) 8084 4435 E: admin@rjkarchitects.com.au
Nominated Architect : Robert Jurukovski
Reg. No. 7632

NOT TO SCALE

ISSUE	AMENDMENT	DATE	DRAWN	CHECKED
A	Issue for Development Application	07MAR2025	GS	JK
P1	Issue for comments / consultants	FEB 2025	GS	JK

DWG NO.
2420 DA13
ISSUE

A

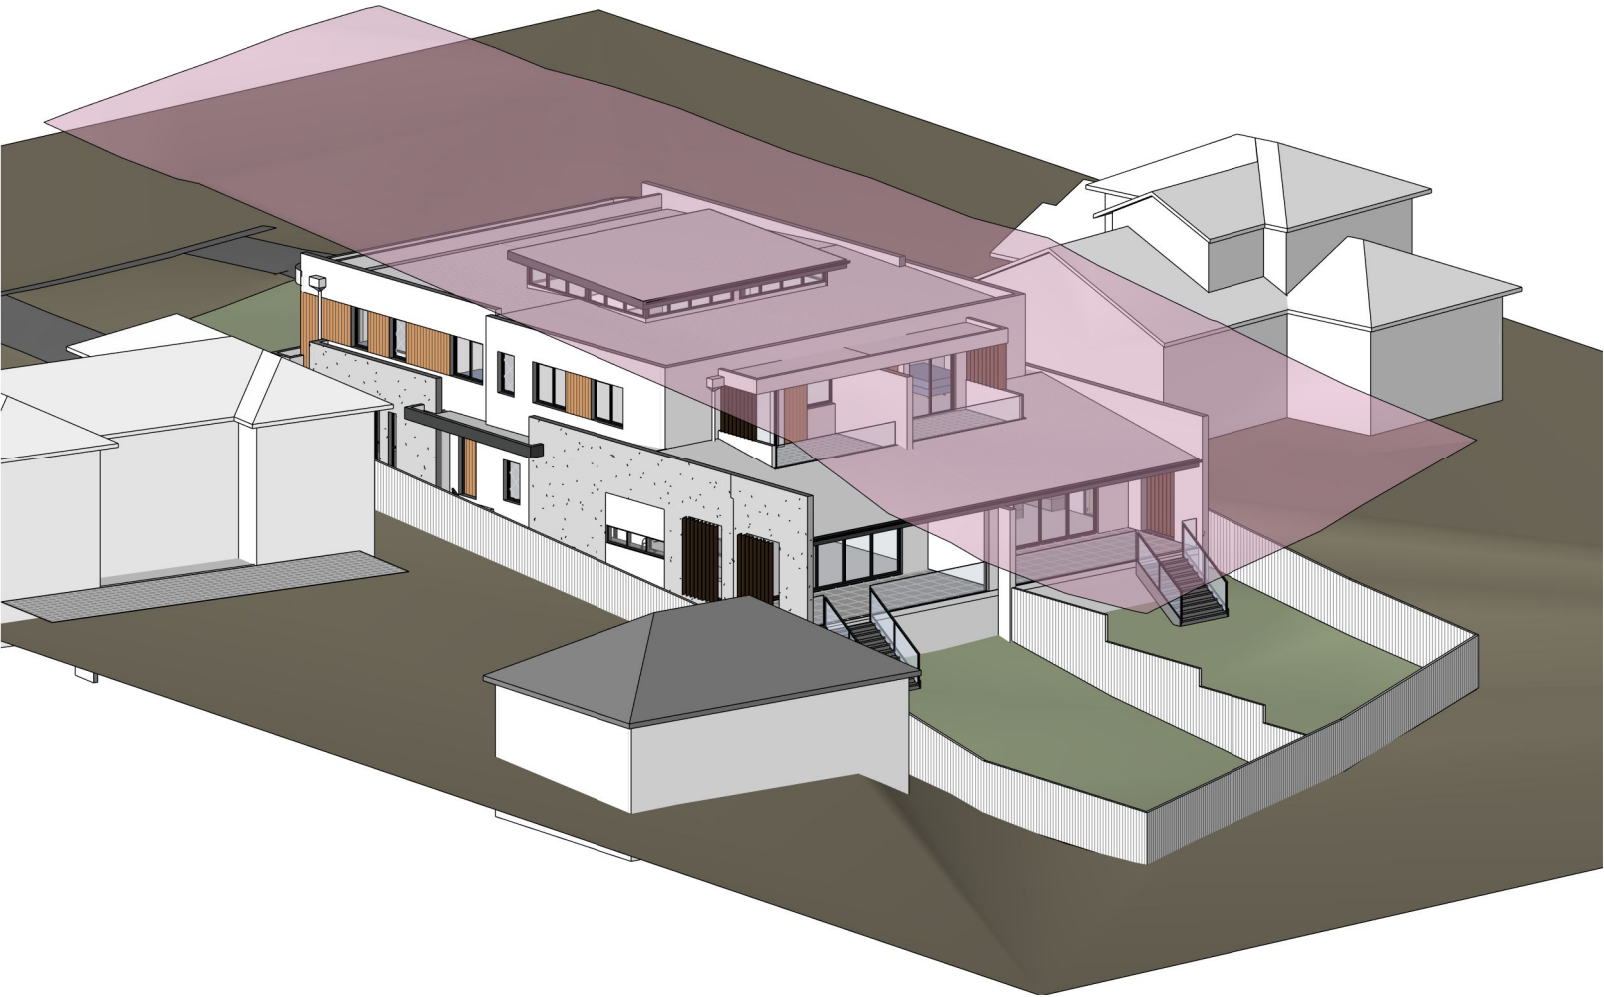

HEIGHT LIMIT STUDY

79 ASHWORTH AVENUE, BELROSE
PROPOSED DUPLEX

LGA: NORTHERN BEACHES COUNCIL
CLIENT: Mr. Luca Mastrolani

GENERAL NOTES
- Figured dimensions shall be taken in preference to scaling
- Drawing to be read in conjunction with information on the first page
- Check all dimensions and levels on site prior to commencement of works
- All workmanship and materials shall comply with all relevant codes, ordinances, Australian Standards and manufacturers instructions
- All existing ground lines and trees locations are approximate and are to be verified on-site by Builder
- Unless noted Issued for construction* drawing not to be used for construction



This drawing and information contained in this drawing is a subject to COPYRIGHT and should not be reproduced in part or in whole without an expressed permission of:
RJK ARCHITECTS Pty. Ltd.
PO Box 304 Annandale NSW 2038
P: (02) 8084 4435 E: admin@rjkarchitects.com.au
Nominated Architect : Robert Jurukovski
Reg. No. 7632

A	Issue for Development Application	07MAR2025	GS	JK
P1	Issue for comments / consultants	FEB 2025	GS	JK
ISSUE	AMENDMENT	DATE	DRAWN	CHECKED

DWG NO.
2420 DA14
ISSUE
A