
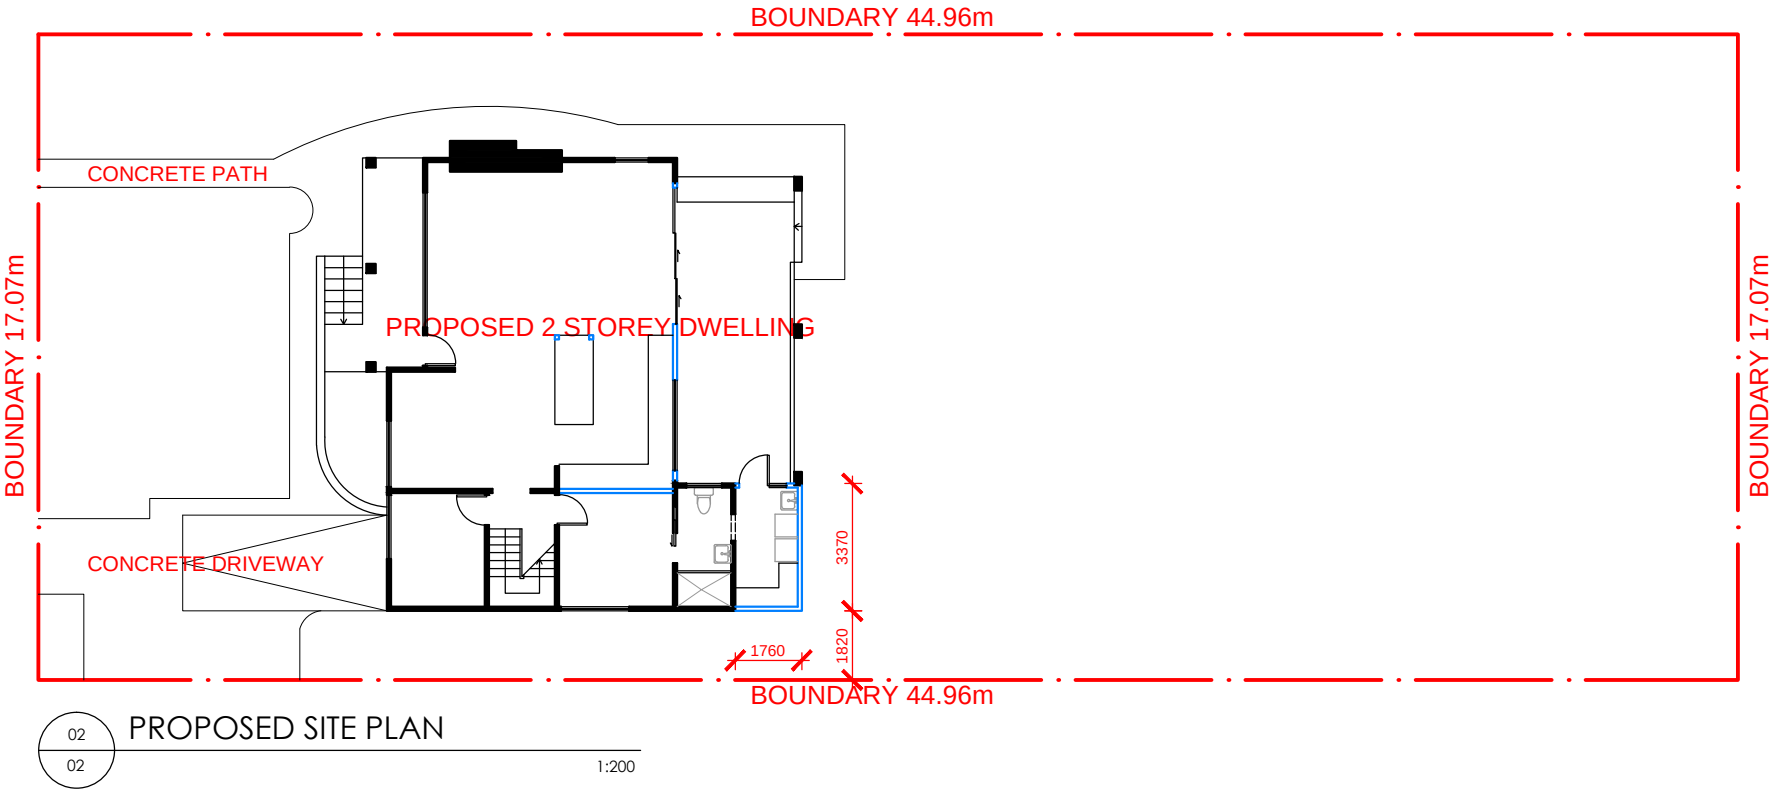


THIS PLAN TO BE READ IN
CONJUNCTION WITH

DA2017/0975

NORTHERN BEACHES COUNCIL

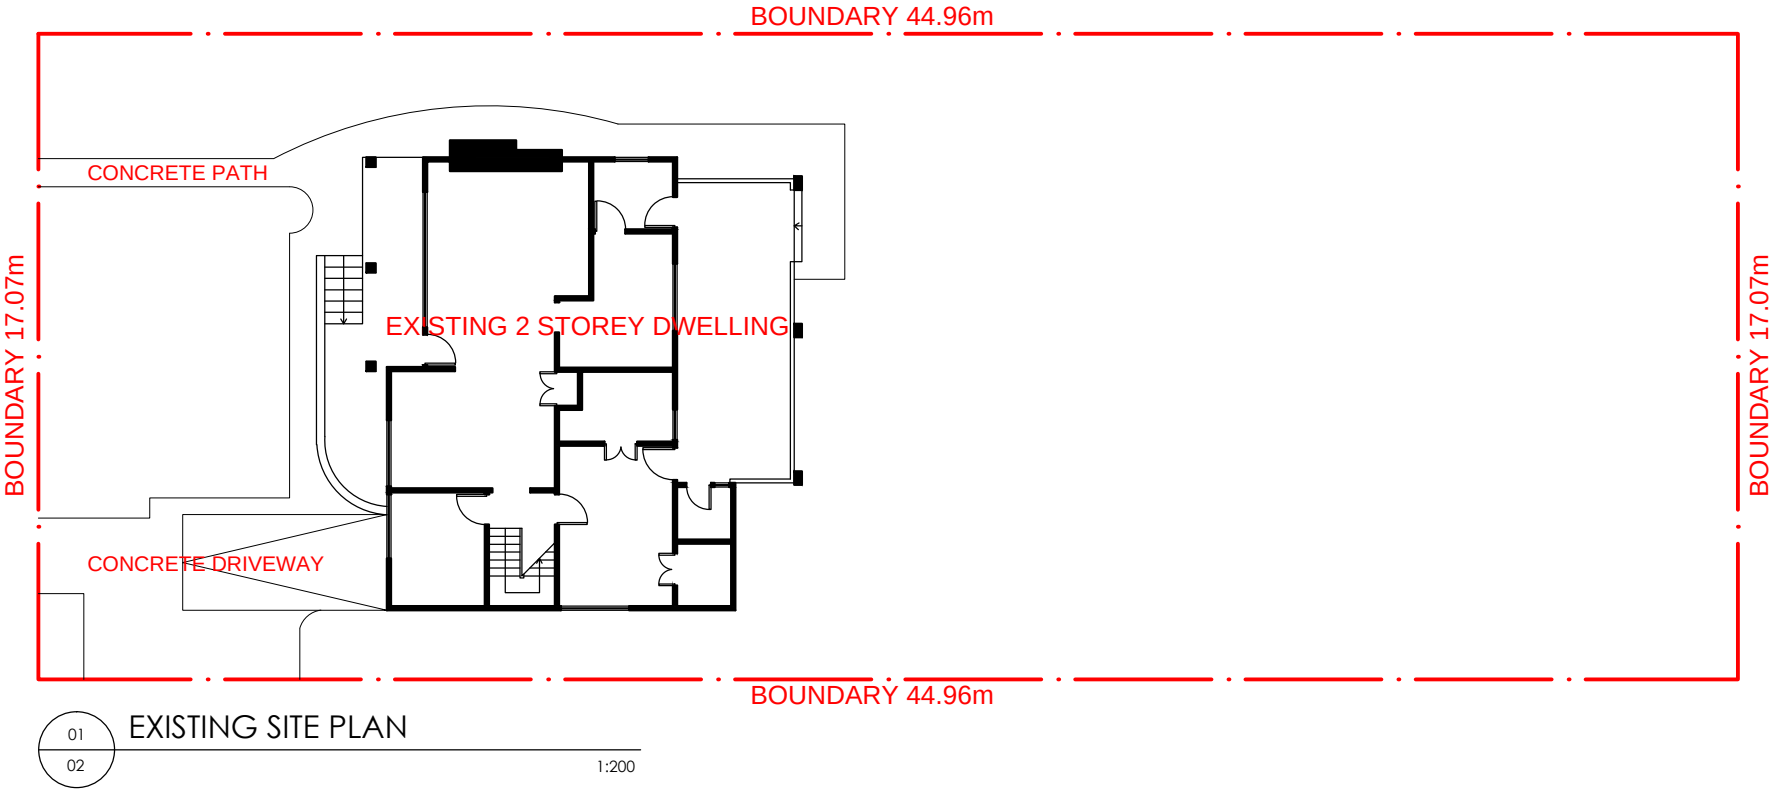


FINISH SCHEDULES											
CODE	DESCRIPTION	ALL MEASUREMENTS ARE IN MM, UNLESS OTHERWISE SPECIFIED									
		NOTE ALL TIMBER FRAMING WILL BE CARRIED OUT IN ACCORDANCE WITH AS 1684 REINFORCED CONCRETE SLABS WILL COMPLY WITH THE PROVISIONS OF AS 2780 SITE CLASSIFICATION WILL BE CARRIED OUT BY A SELECTED QUALIFIED STRUCTURAL ENGINEERING CONSULTANT ALL WORKS WILL COMPLY WITH RELEVANT SECTIONS OF THE BUILDING CODE OF AUSTRALIA	PROPRIETOR Catherine White @ 27 Oatway Parade North Manly, NSW	DESIGNER: LESLIE LI CONTACT NUMBER: 0403 261 752	PROJECT Residential Alteration I. S. DESIGN STUDIO Pty Ltd ABN: 52440893135				DRAWING TITLE Site Plans		DIMENSION NOTE DO NOT SCALE FROM THE DRAWING. USE FIGURED DIMENSIONS ONLY. CHECK ALL DIMENSIONS ON SITE BEFORE ANY MANUFACTURE OR CONSTRUCTION
		I. S. DESIGN STUDIO		REVISION B. FOR DA APPROVAL	CHECKED SW	DRAWN LI	SCALE 1:200 @ A3	SHEET #02	CAD File 170503/1_DWG 01.dwg	JOB No. 170503/1	DRG No. 170503_02

ALL MEASUREMENTS ARE IN MM, UNLESS OTHERWISE SPECIFIED

THIS PLAN TO BE READ IN
CONJUNCTION WITH

DA2017/0975


NORTHERN BEACHES COUNCIL

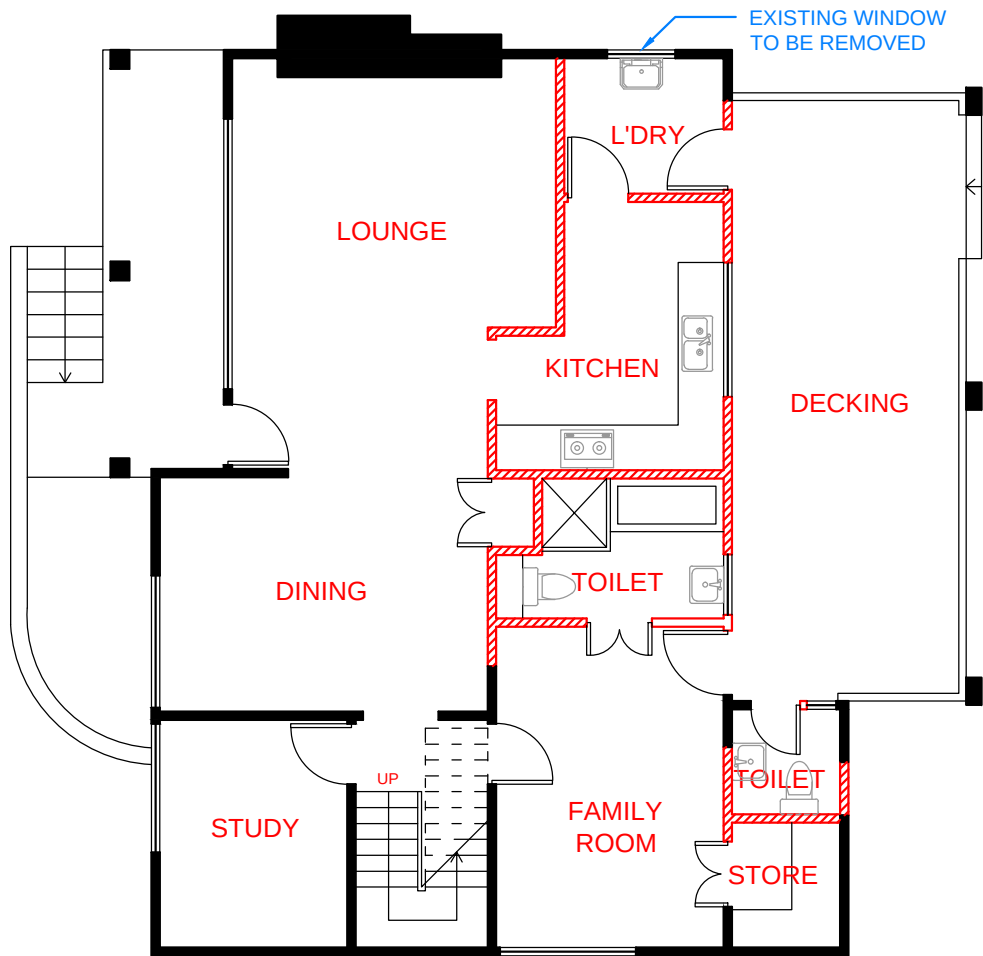

01
04

GROUND FLOOR DEMOLITION

1:100

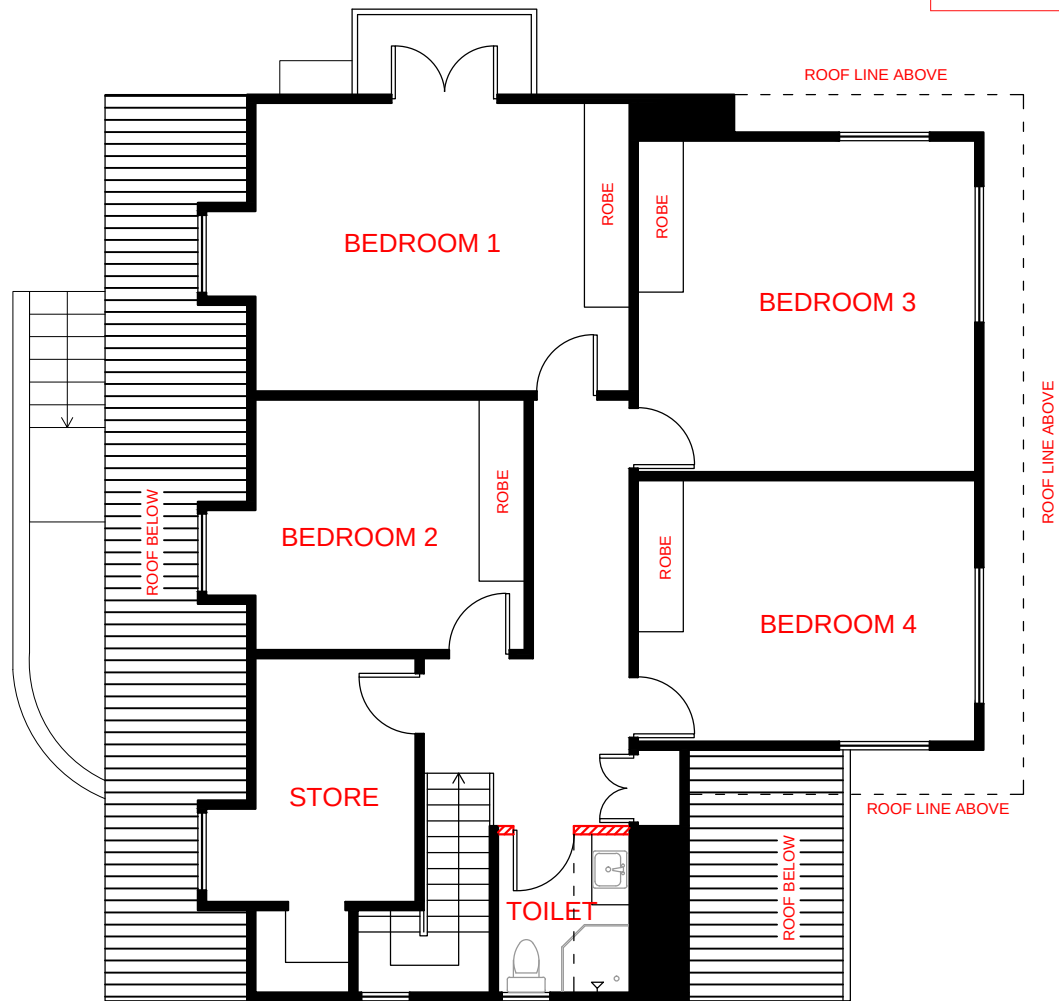

02
04

FIRST FLOOR DEMOLITION


1:100

FINISH SCHEDULES											
CODE	DESCRIPTION	ALL MEASUREMENTS ARE IN MM, UNLESS OTHERWISE SPECIFIED									
		NOTE ALL TIMBER FRAMING WILL BE CARRIED OUT IN ACCORDANCE WITH AS 1684 REINFORCED CONCRETE SLABS WILL COMPLY WITH THE PROVISIONS OF AS 2780 SITE CLASSIFICATION WILL BE CARRIED OUT BY A SELECTED QUALIFIED STRUCTURAL ENGINEERING CONSULTANT ALL WORKS WILL COMPLY WITH RELEVANT SECTIONS OF THE BUILDING CODE OF AUSTRALIA	PROPRIETOR Catherine White @ 27 Oatway Parade North Manly, NSW	DESIGNER: LESLIE LI CONTACT NUMBER: 0403 261 752	PROJECT Residential Alteration I. S. DESIGN STUDIO Pty Ltd ABN: 52440893135				DRAWING TITLE Demolition Plans		DIMENSION NOTE DO NOT SCALE FROM THE DRAWING. USE FIGURED DIMENSIONS ONLY. CHECK ALL DIMENSIONS ON SITE BEFORE ANY MANUFACTURE OR CONSTRUCTION
		I. S. DESIGN STUDIO		NORTH POINT 	REVISION B. FOR DA APPROVAL	CHECKED SW	DRAWN LI	SCALE 1:100 @ A3	SHEET #04	CAD File 170503/1_DWG 01.dwg	JOB No. 170503/1

THIS PLAN TO BE READ IN
CONJUNCTION WITH

DA2017/0975


NORTHERN BEACHES COUNCIL

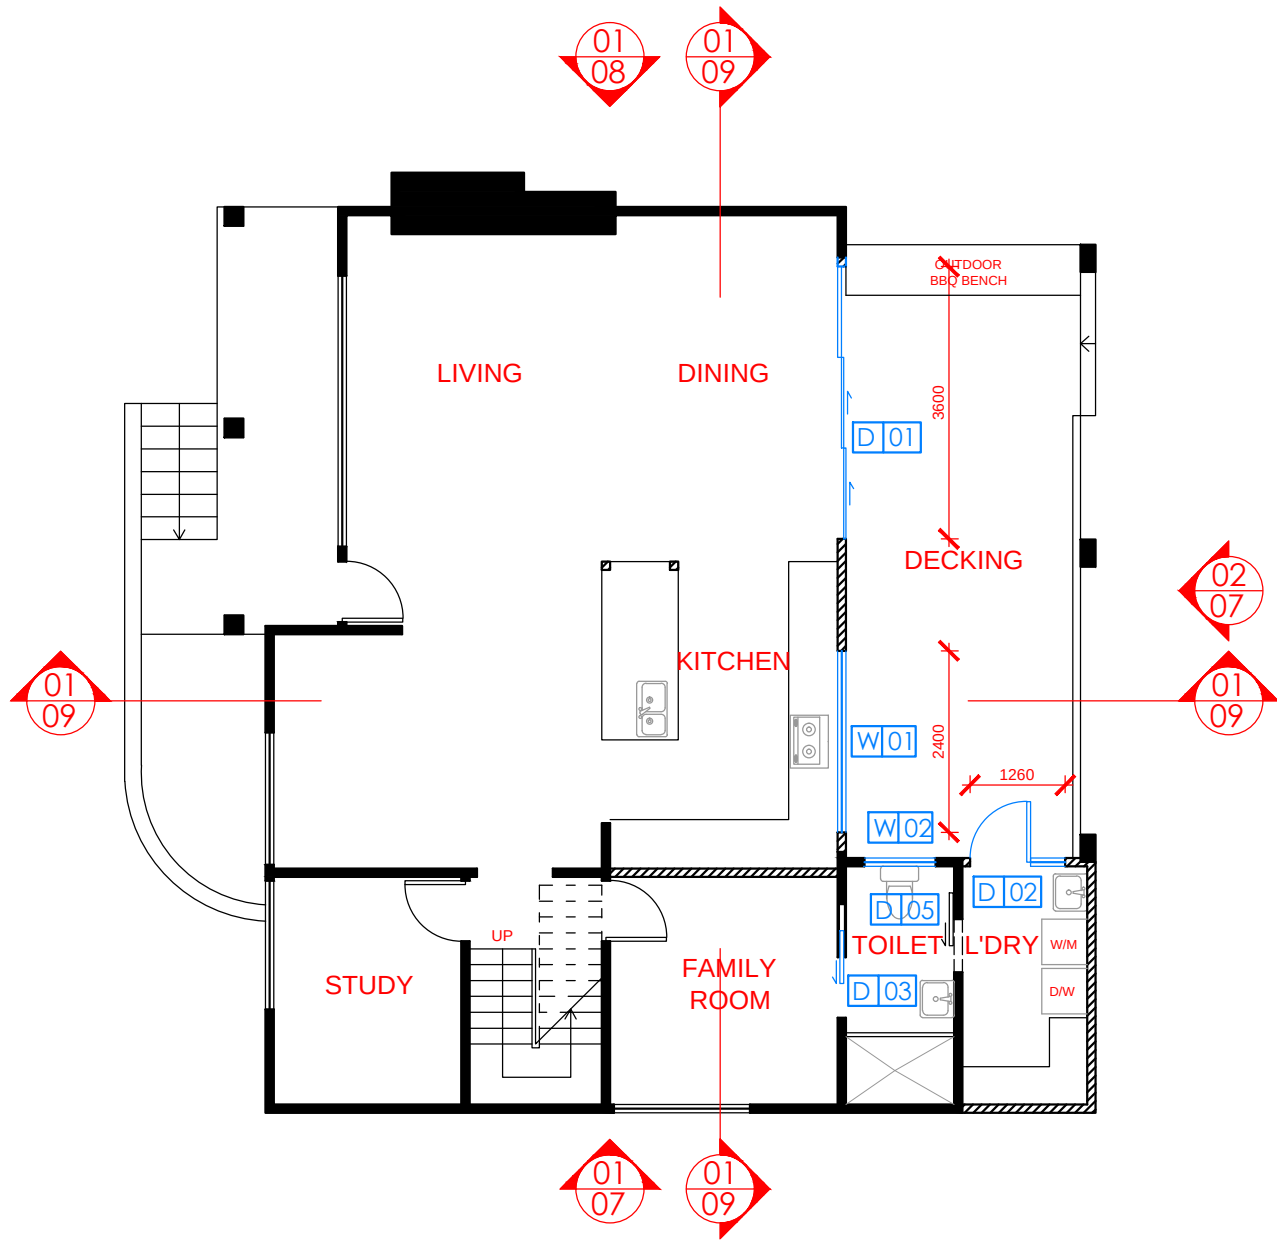

01
06

GROUND FLOOR OPENING PLAN

1:100

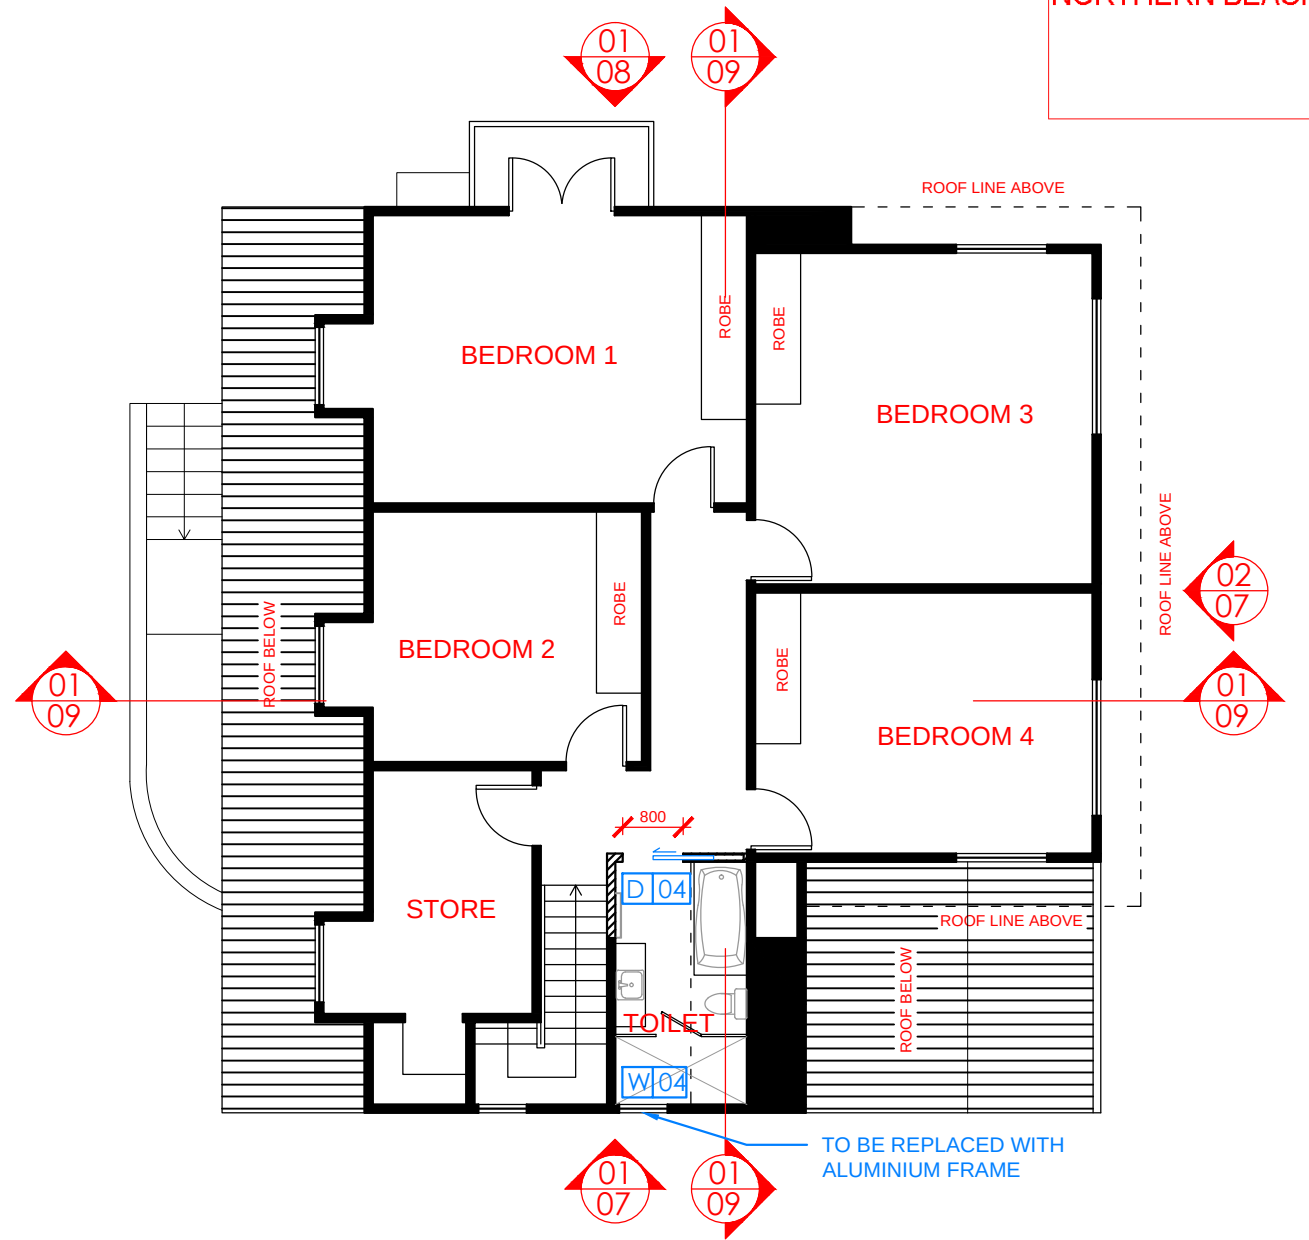

02
06

FIRST FLOOR OPENING PLAN

1:100


FINISH SCHEDULES																					
CODE	DESCRIPTION	ALL MEASUREMENTS ARE IN MM, UNLESS OTHERWISE SPECIFIED																			
		NOTE ALL TIMBER FRAMING WILL BE CARRIED OUT IN ACCORDANCE WITH AS 1684 REINFORCED CONCRETE SLABS WILL COMPLY WITH THE PROVISIONS OF AS 2780 SITE CLASSIFICATION WILL BE CARRIED OUT BY A SELECTED QUALIFIED STRUCTURAL ENGINEERING CONSULTANT ALL WORKS WILL COMPLY WITH RELEVANT SECTIONS OF THE BUILDING CODE OF AUSTRALIA	PROPRIETOR Catherine White @ 27 Oatway Parade North Manly, NSW	DESIGNER: LESLIE LI CONTACT NUMBER: 0403 261 752	PROJECT Residential Alteration I. S. DESIGN STUDIO Pty Ltd ABN: 52440893135				DRAWING TITLE PROPOSED OPENING PLANS			DIMENSION NOTE DO NOT SCALE FROM THE DRAWING. USE FIGURED DIMENSIONS ONLY. CHECK ALL DIMENSIONS ON SITE BEFORE ANY MANUFACTURE OR CONSTRUCTION									
		I. S. DESIGN STUDIO		REVISION B. FOR DA APPROVAL	CHECKED SW	DRAWN LI	SCALE 1:100 @ A3	SHEET #06	CAD File 170503/1_DWG 01.dwg	JOB No. 170503/1	DRG No. 170503_06										

ALL MEASUREMENTS ARE IN MM, UNLESS OTHERWISE SPECIFIED

THIS PLAN TO BE READ IN
CONJUNCTION WITH

DA2017/0975

NORTHERN BEACHES COUNCIL

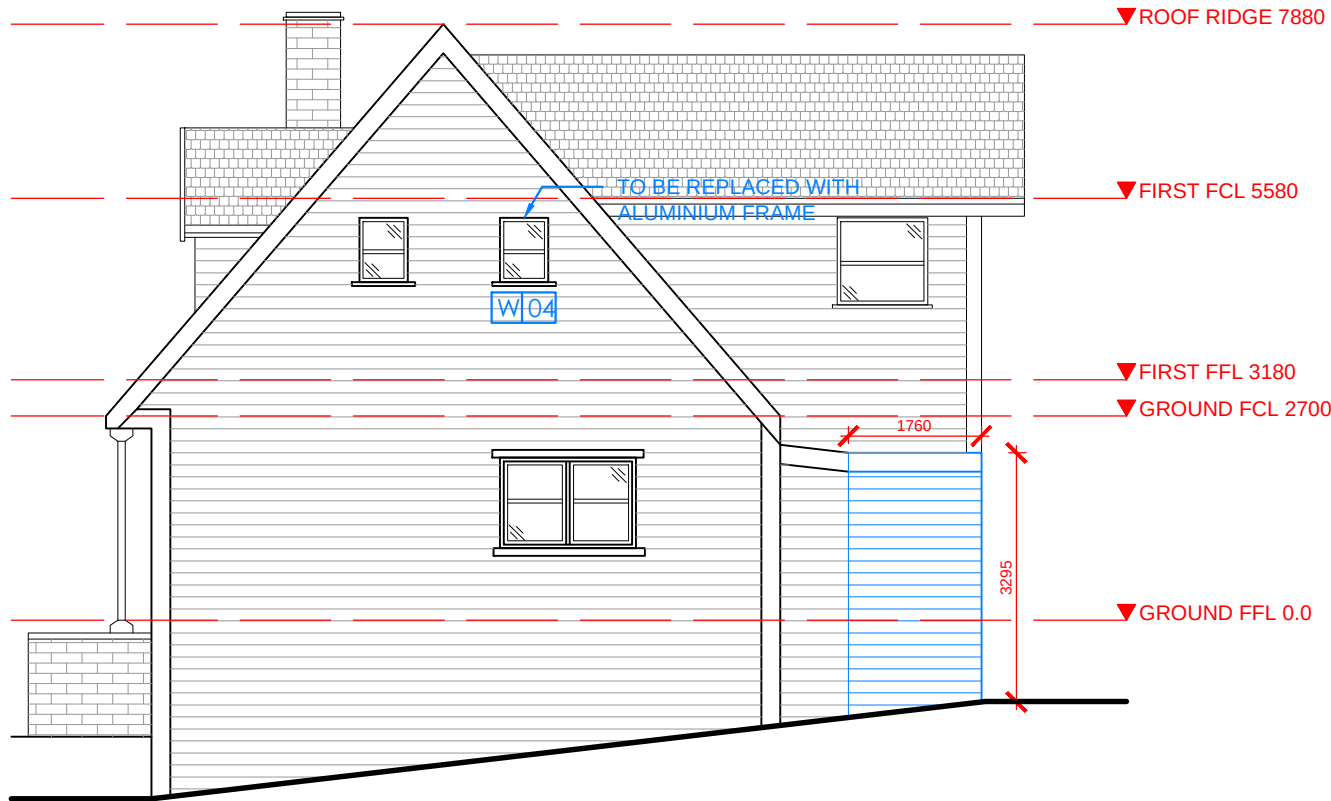

01
07

ELEVATION 01

1:100



02
07

ELEVATION 02


1:100

FINISH SCHEDULES													
CODE	DESCRIPTION	ALL MEASUREMENTS ARE IN MM, UNLESS OTHERWISE SPECIFIED											
		NOTE ALL TIMBER FRAMING WILL BE CARRIED OUT IN ACCORDANCE WITH AS 1684 REINFORCED CONCRETE SLABS WILL COMPLY WITH THE PROVISIONS OF AS 2780 SITE CLASSIFICATION WILL BE CARRIED OUT BY A SELECTED QUALIFIED STRUCTURAL ENGINEERING CONSULTANT ALL WORKS WILL COMPLY WITH RELEVANT SECTIONS OF THE BUILDING CODE OF AUSTRALIA	PROPRIETOR Catherine White @ 27 Oatway Parade North Manly, NSW		DESIGNER: LESLIE LI CONTACT NUMBER: 0403 261 752		PROJECT Residential Alteration I. S. DESIGN STUDIO Pty Ltd ABN: 52440893135			DRAWING TITLE ELEVATIONS		DIMENSION NOTE DO NOT SCALE FROM THE DRAWING. USE FIGURED DIMENSIONS ONLY. CHECK ALL DIMENSIONS ON SITE BEFORE ANY MANUFACTURE OR CONSTRUCTION	
		I. S. DESIGN STUDIO			REVISION B. FOR DA APPROVAL	CHECKED SW	DRAWN LI	SCALE 1:100 @ A3	SHEET #07	CAD File 170503/1_DWG 01.dwg	JOB No. 170503/1	DRG No. 170503_07	

THIS PLAN TO BE READ IN
CONJUNCTION WITH

DA2017/0975

NORTHERN BEACHES COUNCIL

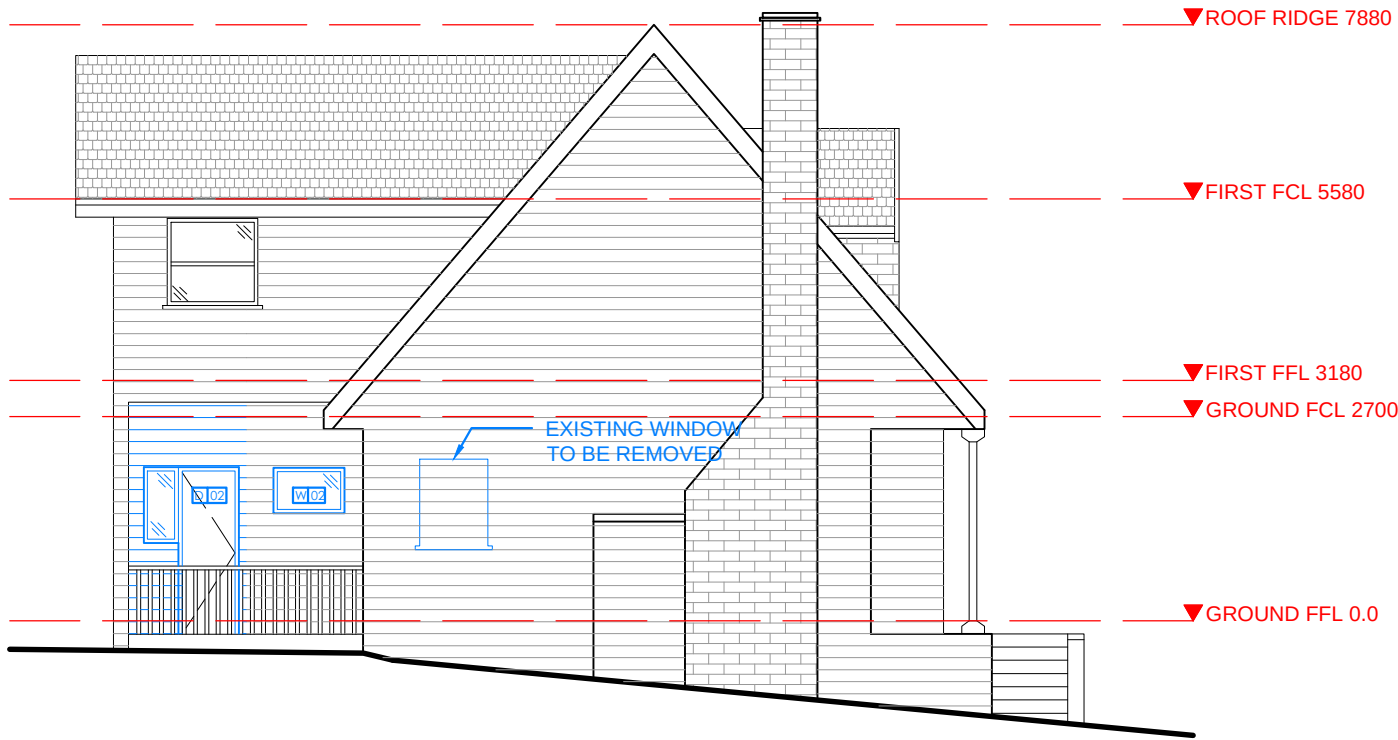


01
08

ELEVATION 03

1:100


FINISH SCHEDULES											
CODE	DESCRIPTION	ALL MEASUREMENTS ARE IN MM, UNLESS OTHERWISE SPECIFIED									
		NOTE ALL TIMBER FRAMING WILL BE CARRIED OUT IN ACCORDANCE WITH AS 1684 REINFORCED CONCRETE SLABS WILL COMPLY WITH THE PROVISIONS OF AS 2780 SITE CLASSIFICATION WILL BE CARRIED OUT BY A SELECTED QUALIFIED STRUCTURAL ENGINEERING CONSULTANT ALL WORKS WILL COMPLY WITH RELEVANT SECTIONS OF THE BUILDING CODE OF AUSTRALIA	PROPRIETOR Catherine White @ 27 Oatway Parade North Manly, NSW	DESIGNER: LESLIE LI CONTACT NUMBER: 0403 261 752	PROJECT Residential Alteration I. S. DESIGN STUDIO Pty Ltd ABN: 52440893135				DRAWING TITLE ELEVATIONS		DIMENSION NOTE DO NOT SCALE FROM THE DRAWING. USE FIGURED DIMENSIONS ONLY. CHECK ALL DIMENSIONS ON SITE BEFORE ANY MANUFACTURE OR CONSTRUCTION
		I. S. DESIGN STUDIO	NORTH POINT 	REVISION B. FOR DA APPROVAL	CHECKED SW	DRAWN LI	SCALE 1:100 @ A3	SHEET #08	CAD File 170503/1_DWG 01.dwg	JOB No. 170503/1	DRG No. 170503_08

THIS PLAN TO BE READ IN
CONJUNCTION WITH
DA2017/0975
NORTHERN BEACHES COUNCIL

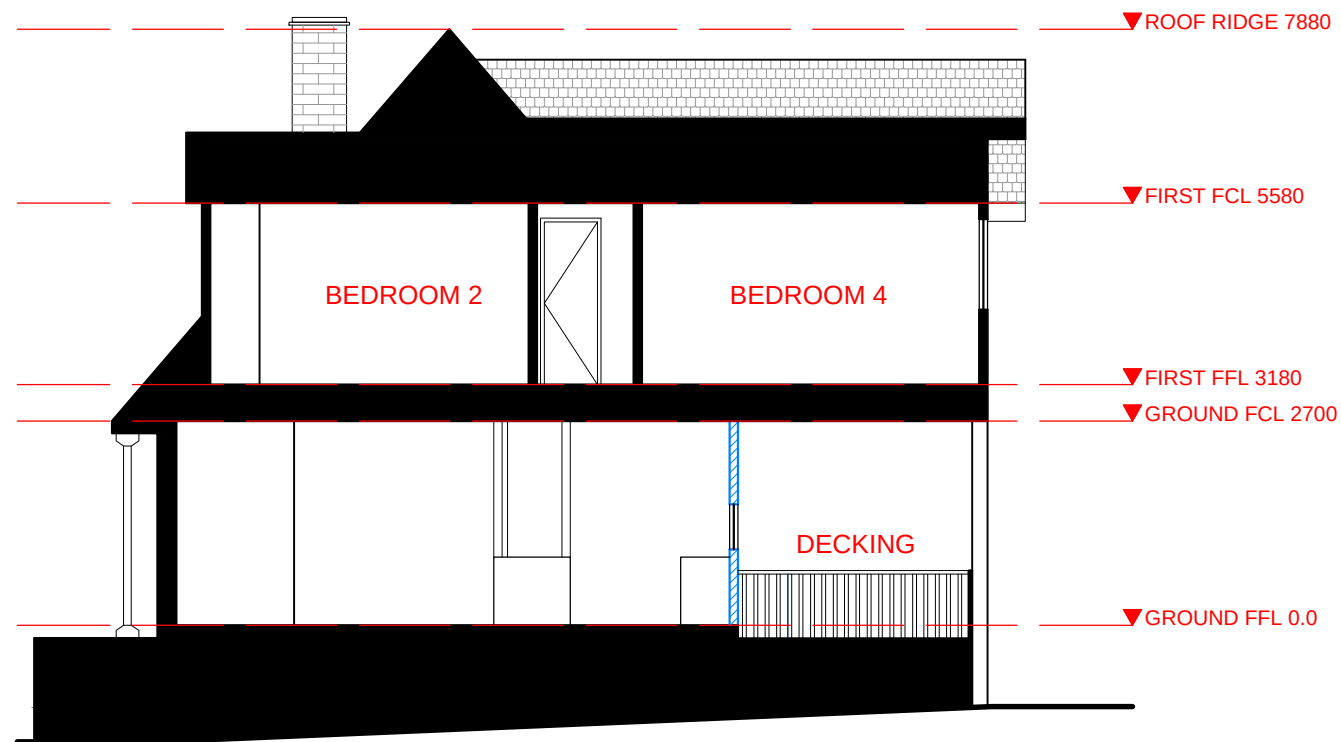

SECTION 01

01 09 1:100

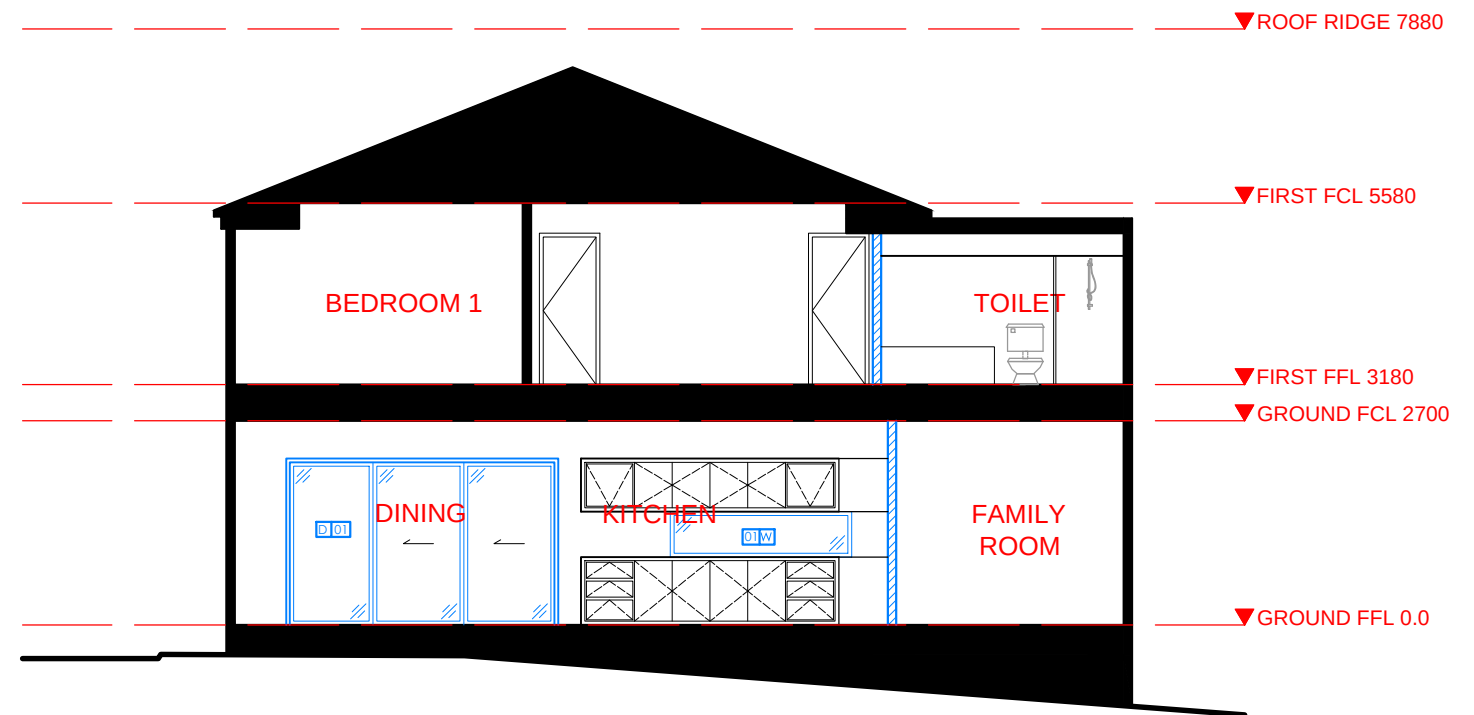


SECTION 02
1:100

[illegible]