




rev	date	amendment	by	co-ord
1	03.11.21	DA	LR	

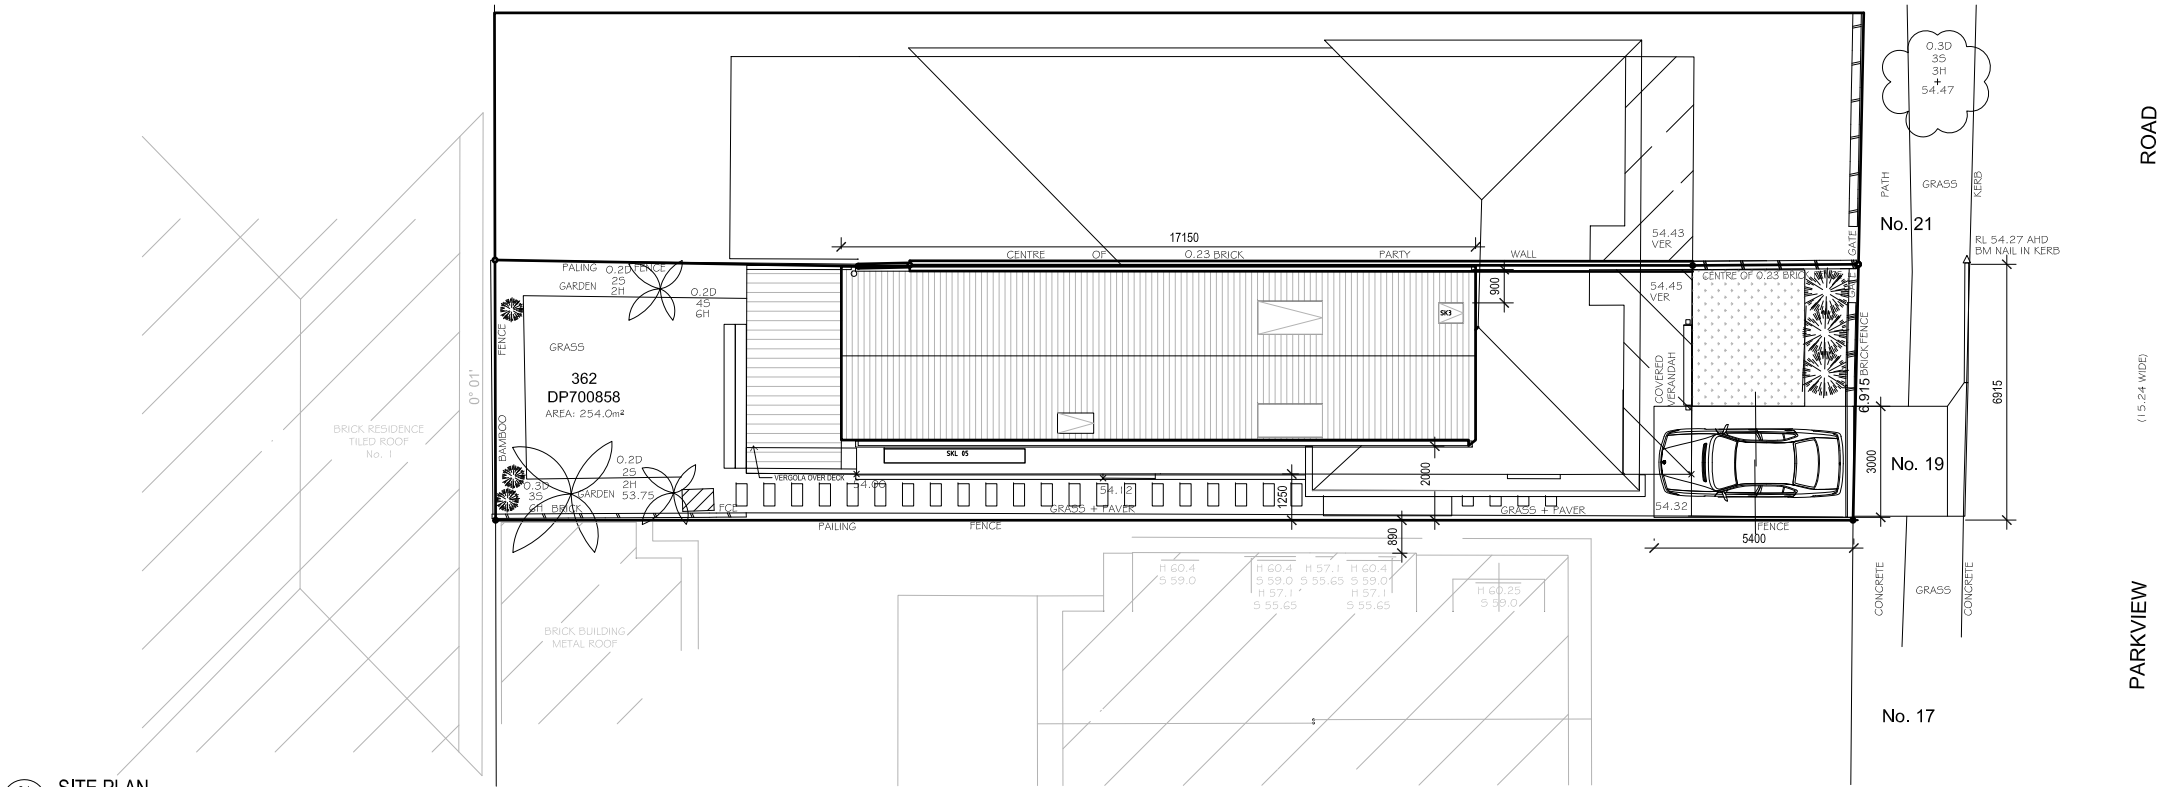


01 SITE PLAN
SCALE 1:200

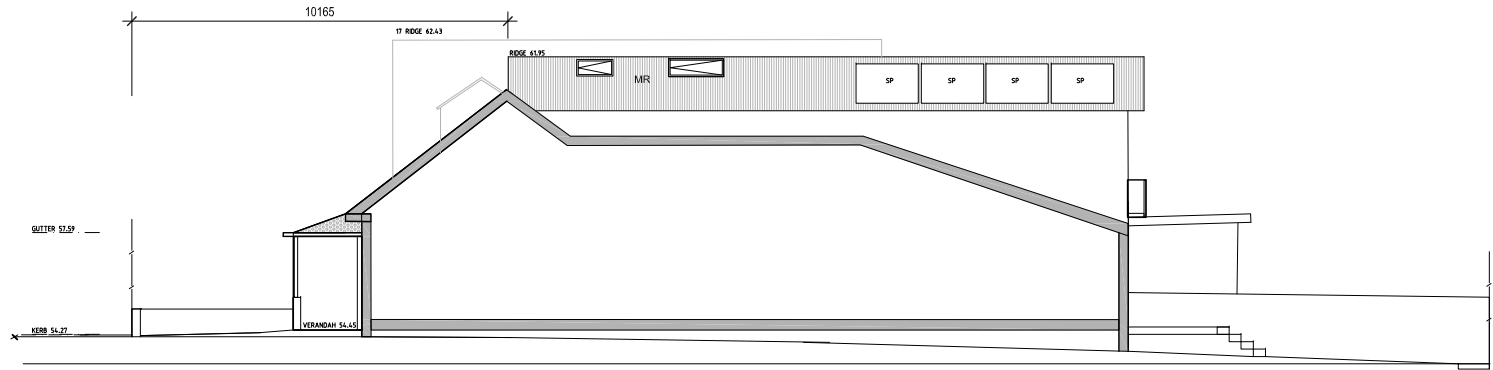


02 NORTH ELEVATION
SCALE 1:200

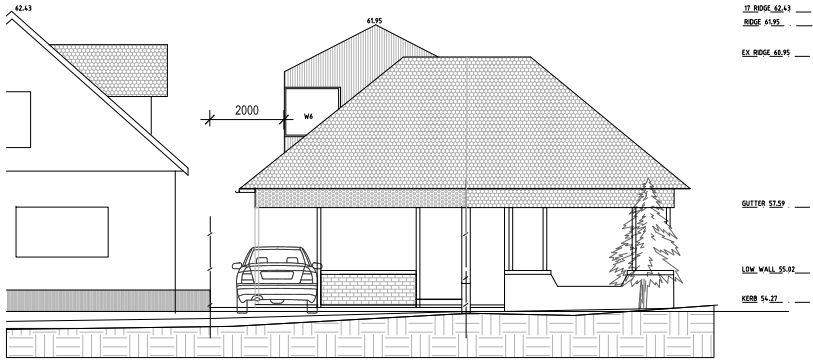

03 FRONT EAST ELEVATION
SCALE 1:200

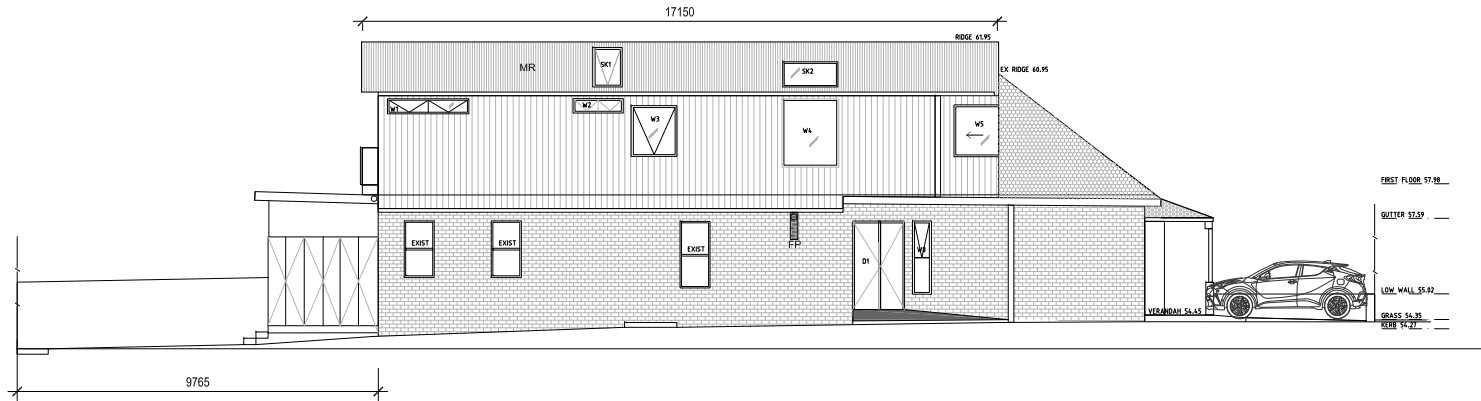

04 SOUTH ELEVATION
SCALE 1:200

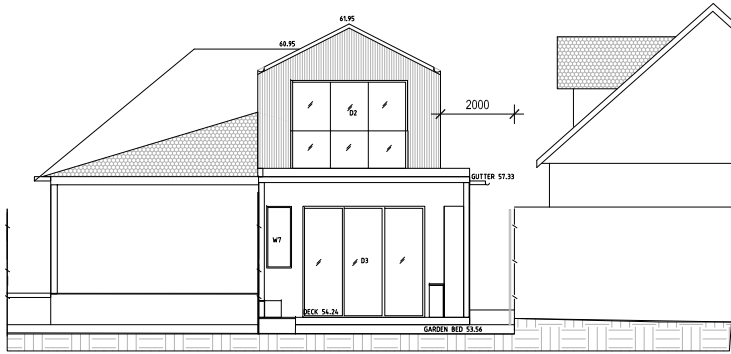


05 REAR WEST ELEVATION
SCALE 1:200

Robinson
Jolly.

All dimensions are in millimetres. Verify all dimensions on site prior to commencement of any work. Do not scale off drawing. Copyright remains the property of this office.

Robinson Jolly shall not be liable for any use by the Client or its appointee of any of the documents for any purpose other than that for which the same were prepared by or on behalf of Laura Robinson

 

project
19 Parkview Road
Fairlight NSW 2094
Client: Klara & Simon Harvey

scale
1:200 (A3)

NOTIFICATION PLAN

date	drawn	project co-ordinator	project number	drawing number	revision
NOV 2021	LR	LR	RJD2021.06	A-16	1