


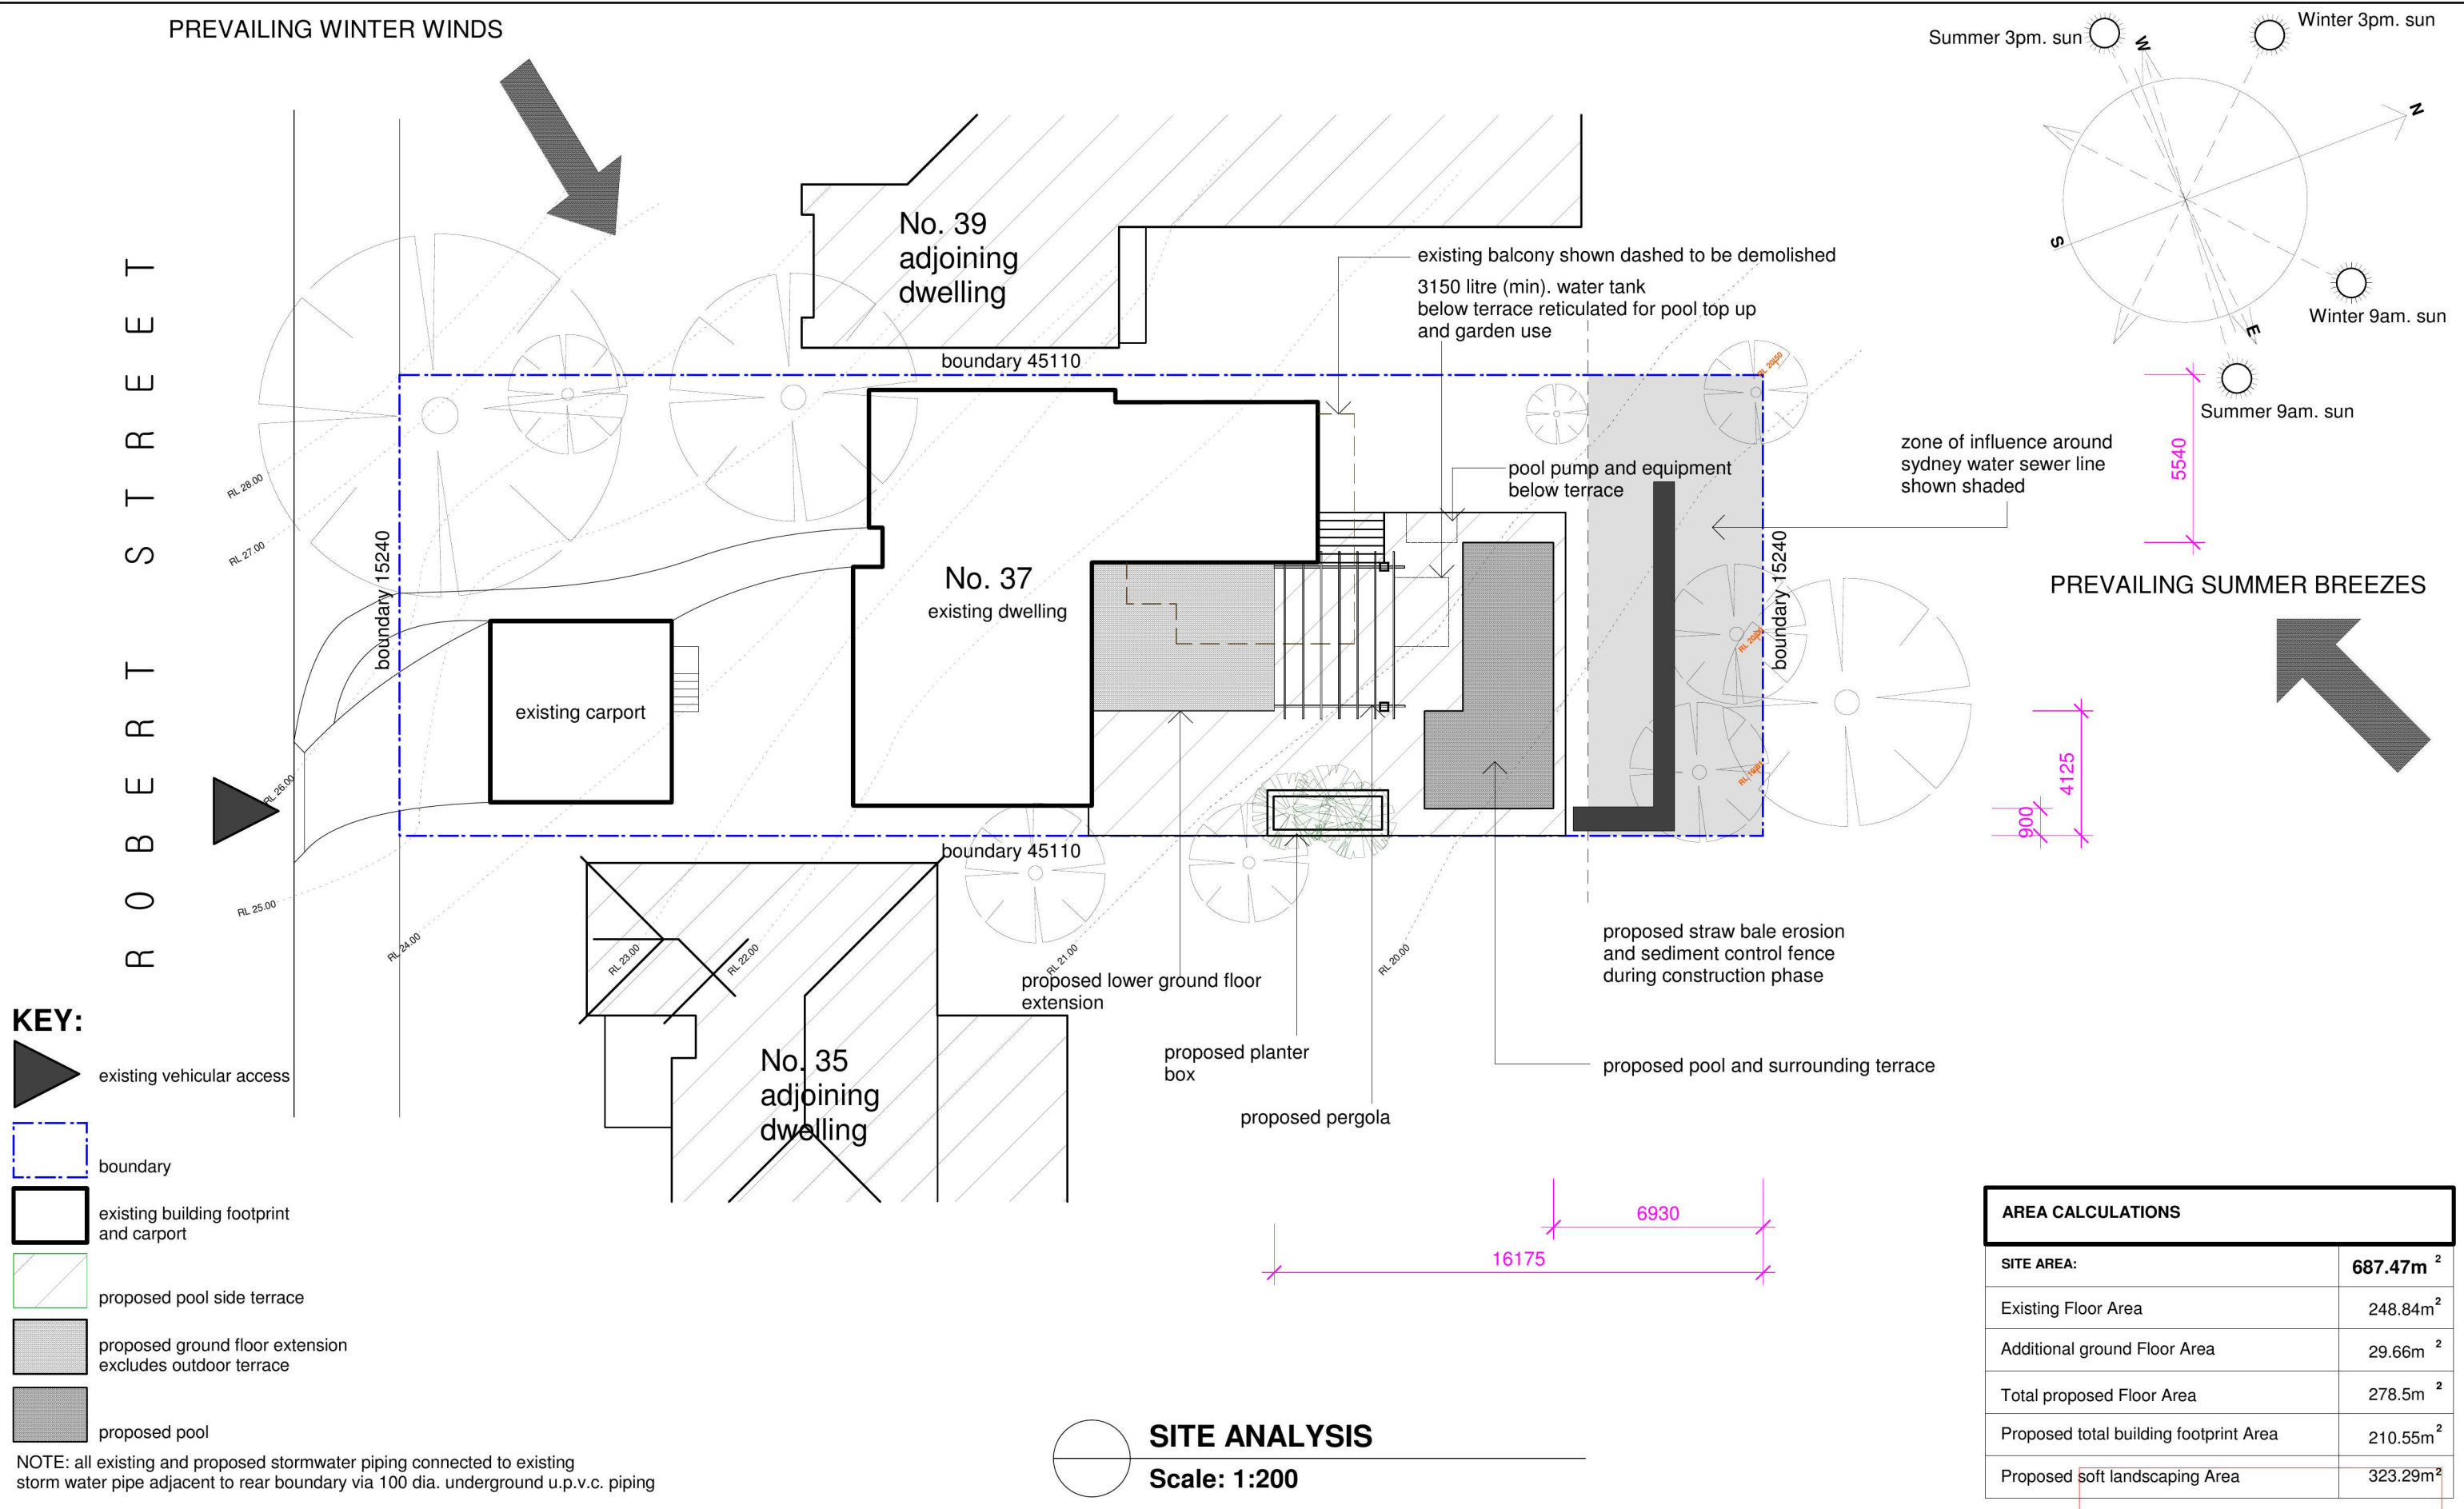

This is the Sheet No. _____ of _____		Builder	
Drawings referred to in the Contract dated _____		Proprietor	
Confirm all dimensions on site prior to commencement of works. Do not scale from drawings, use figured dimensions only, and report any discrepancies to Fineline before proceeding.			
Copyright remains the property of Fineline. Reproduction of the whole or part of the document constitutes infringement of copyright. Information, ideas and concepts contained in this document are confidential.			
B	05.07.13	ISSUED FOR DEVELOPMENT APPLICATION	
A	18.04.13	DRAFT DEVELOPMENT APPLICATION	
ISSUE:	DATE:	NOTES:	

project address:	37 Robert Street FRESHWATER Lot 32 DP 12072
clients:	Cassandra CANFIELD & Phil WADDINGTON
drawing:	SITE PLAN

Dwg.No.	Project No:
DA01	12.002

THIS PLAN TO BE READ IN CONJUNCTION WITH

fineline


DA2013/0961

building design professionals

abn 1761 2952 870


WARRINGAH COAST

Ph+Fax: **9401 5006** Email: paul@thefineline.com.au

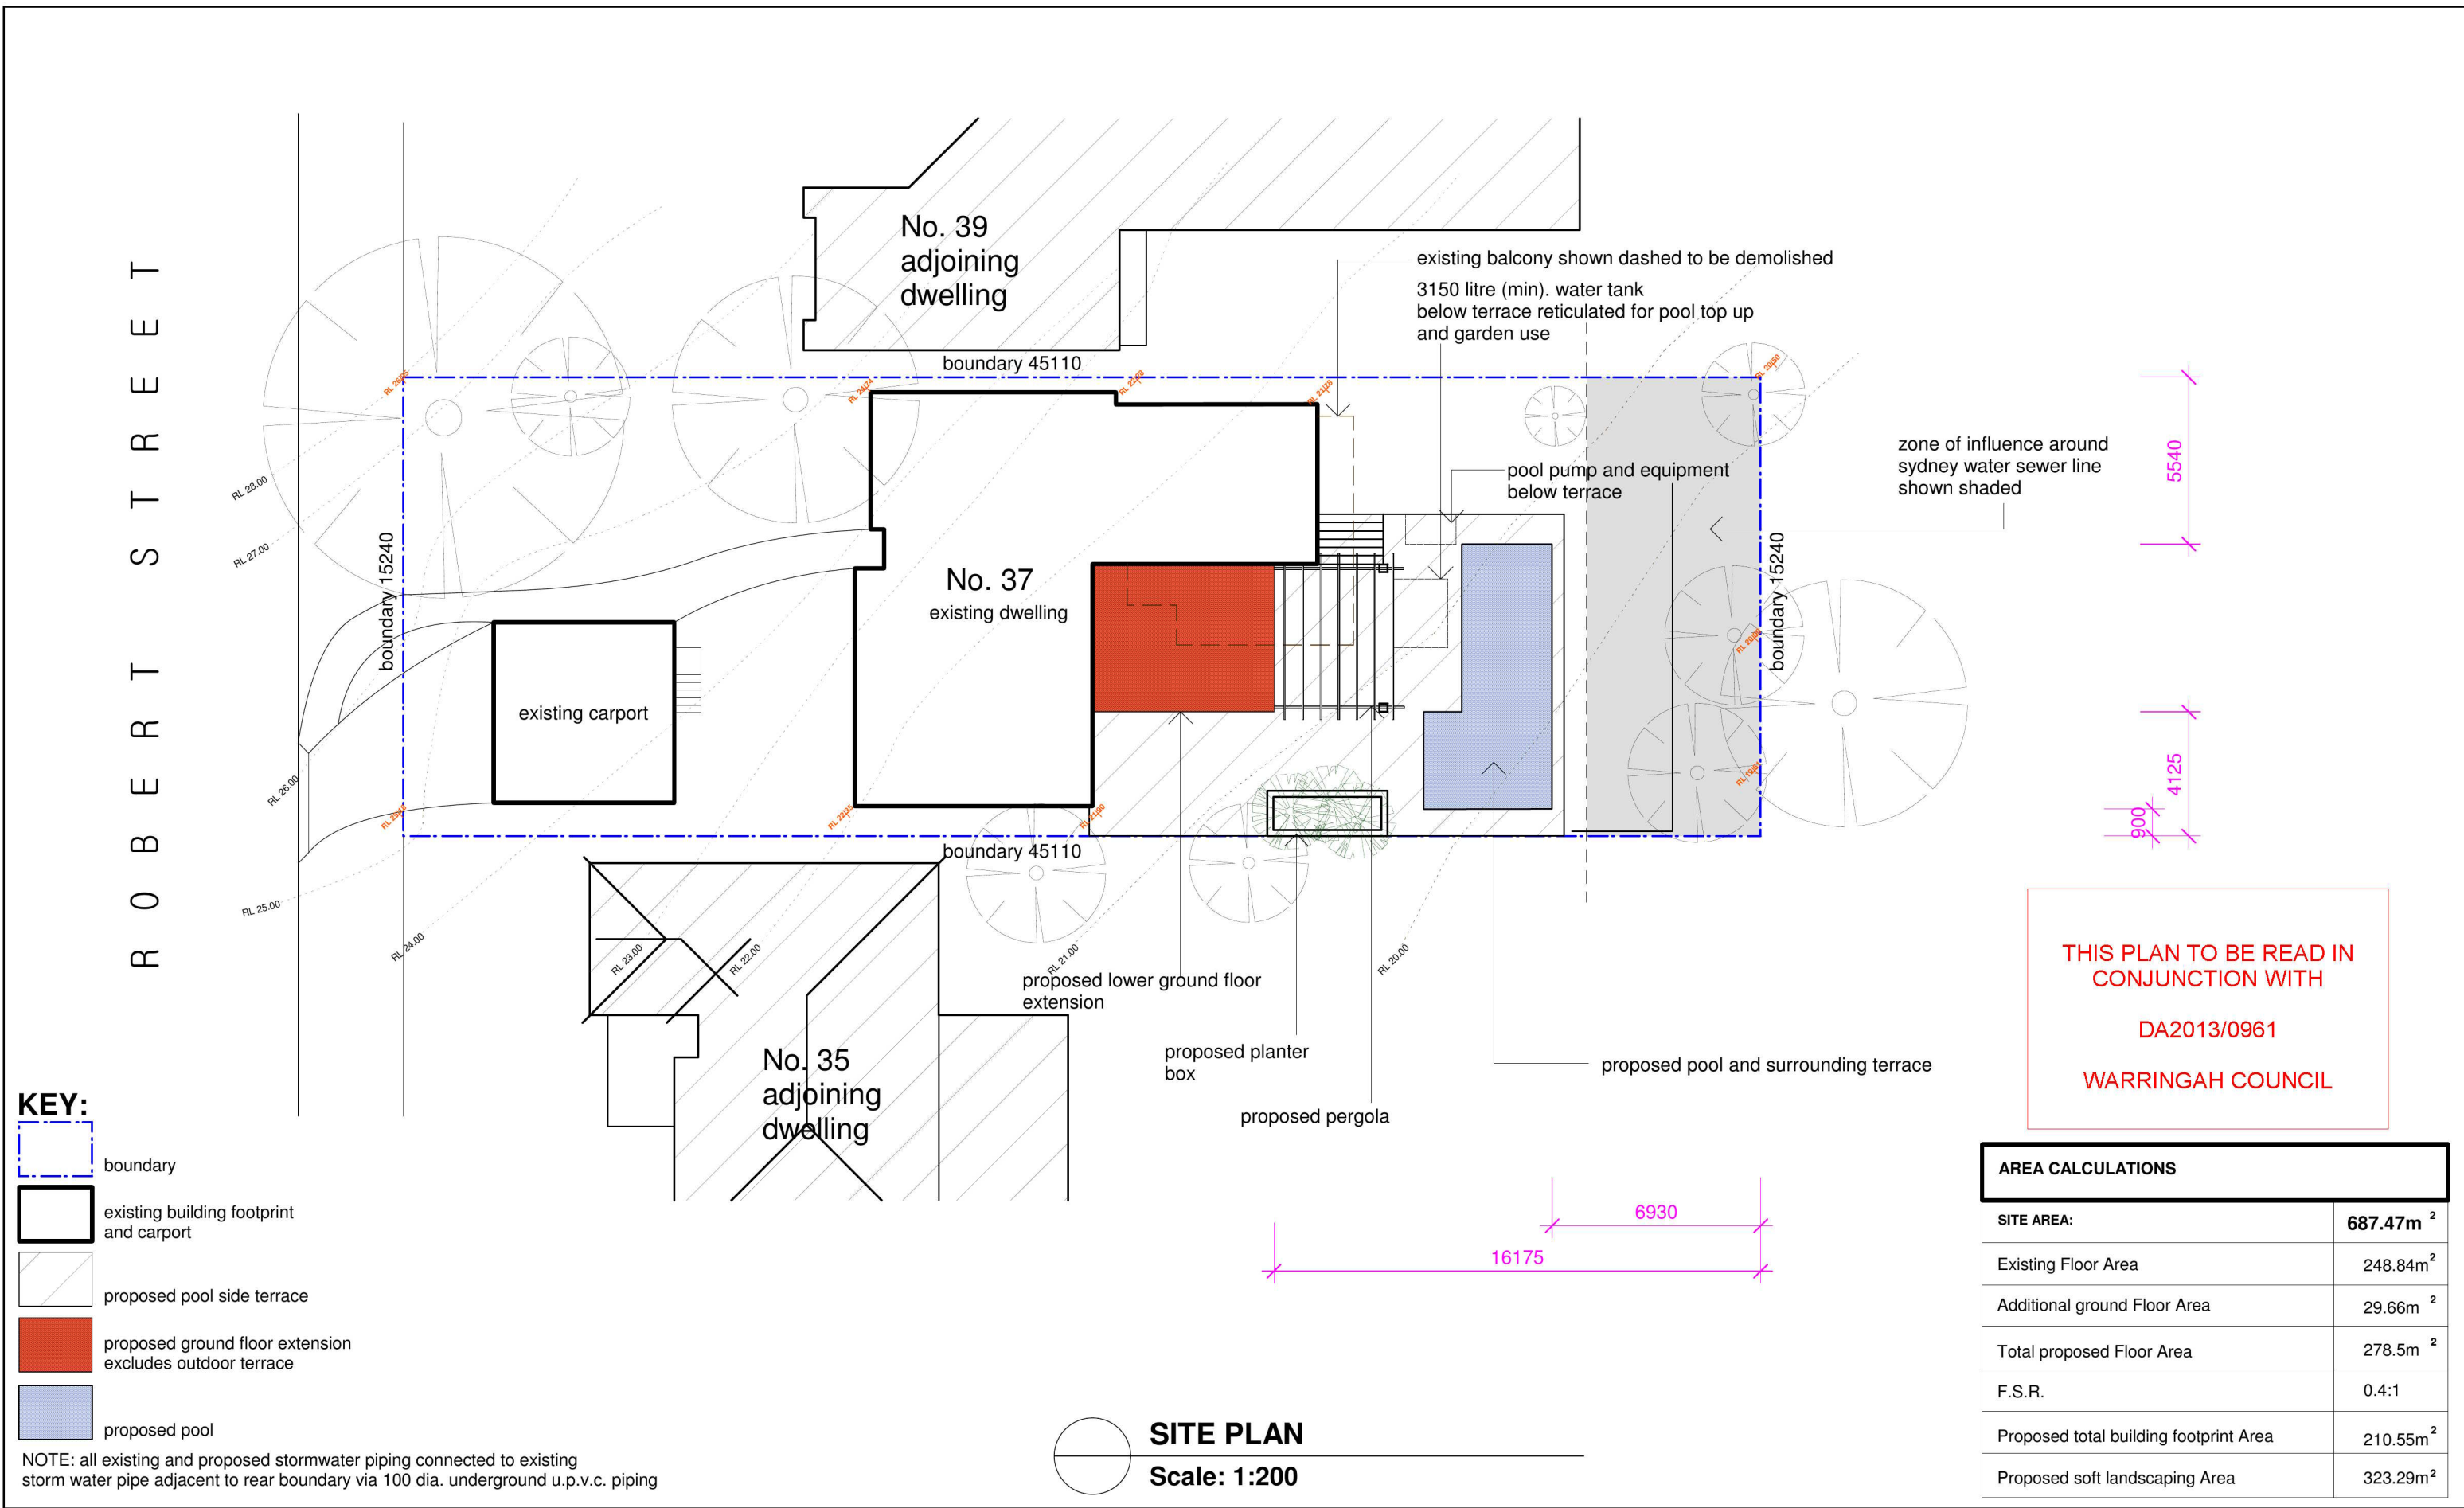

This is the Sheet No. _____ of _____		Builder	
Drawings referred to in the Contract dated _____		Proprietor	
Confirm all dimensions on site prior to commencement of works. Do not scale from drawings, use figured dimensions only, and report any discrepancies to Fineline before proceeding.			
Copyright remains the property of Fineline. Reproduction of the whole or part of the document constitutes infringement of copyright. Information, ideas and concepts contained in this document are confidential.			
B	05.07.13	ISSUED FOR DEVELOPMENT APPLICATION	
A	18.04.13	DRAFT DEVELOPMENT APPLICATION	
ISSUE:	DATE:	NOTES:	


project address: 37 Robert Street FRESHWATER Lot 32 DP 12072	
clients: Cassandra CANFIELD & Phil WADDINGTON	
drawing: SITE PLAN	

 	
Dwg.No. DA02	Project No: 12.002

fineline
building design professionals
abn 1761 2952 870

57 Tennyson Road, CROMER

Ph+Fax: **9401 5006** Email: paul@thefineline.com.au

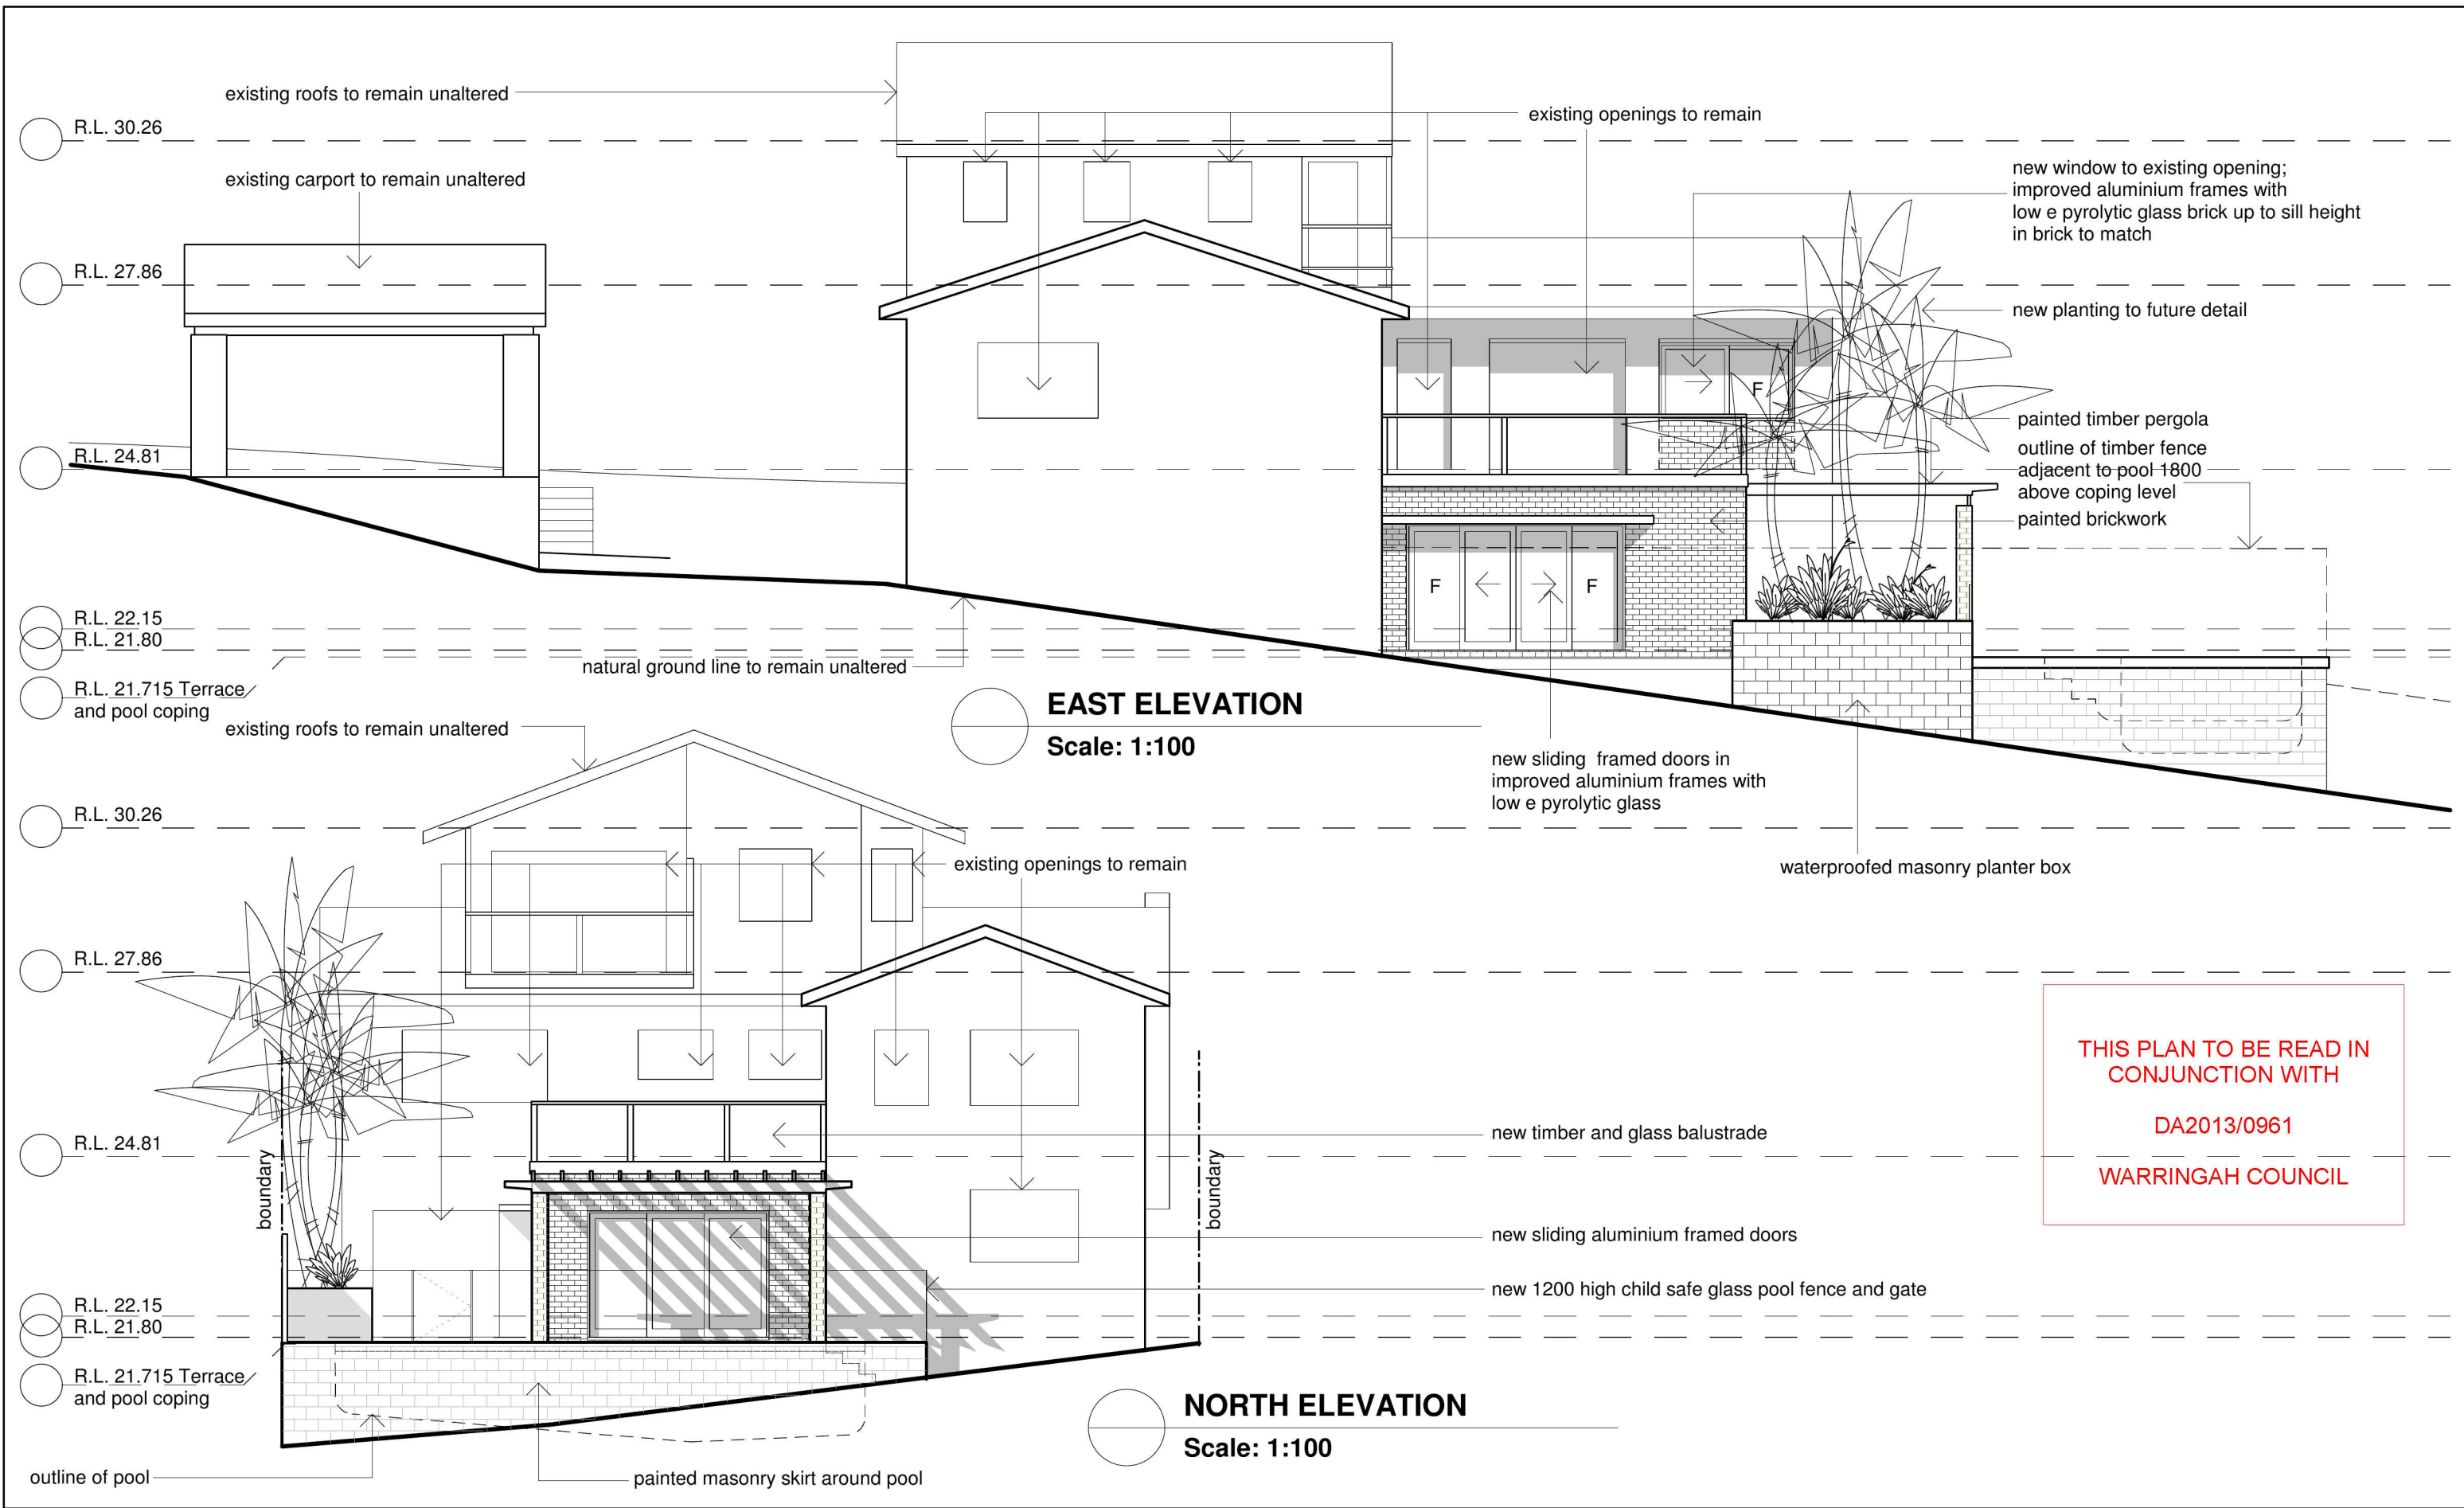


This is the Sheet No. _____ of _____		Builder
Drawings referred to in the Contract dated _____		Proprietor
Confirm all dimensions on site prior to commencement of works. Do not scale from drawings, use figured dimensions only, and report any discrepancies to Fineline before proceeding.		
Copyright remains the property of Fineline. Reproduction of the whole or part of the document constitutes infringement of copyright. Information, ideas and concepts contained in this document are confidential.		


B	05.07.13	ISSUED FOR DEVELOPMENT APPLICATION
A	04.04.13	ISSUED FOR DISCUSSION
ISSUE:	DATE:	NOTES:

project address:	37 Robert Street FRESHWATER Lot 32 DP 12072
clients:	Cassandra CANFIELD & Phil WADDINGTON
drawing:	NORTH & EAST ELEVATIONS


Dwg. No.	Project No:
DA08	12.002

fineline	
building design professionals	
abn 1761 2952 870	
57 Tennyson Road, CROMER	
Ph+Fax: 9401 5006 Email: paul@thefineline.com.au	

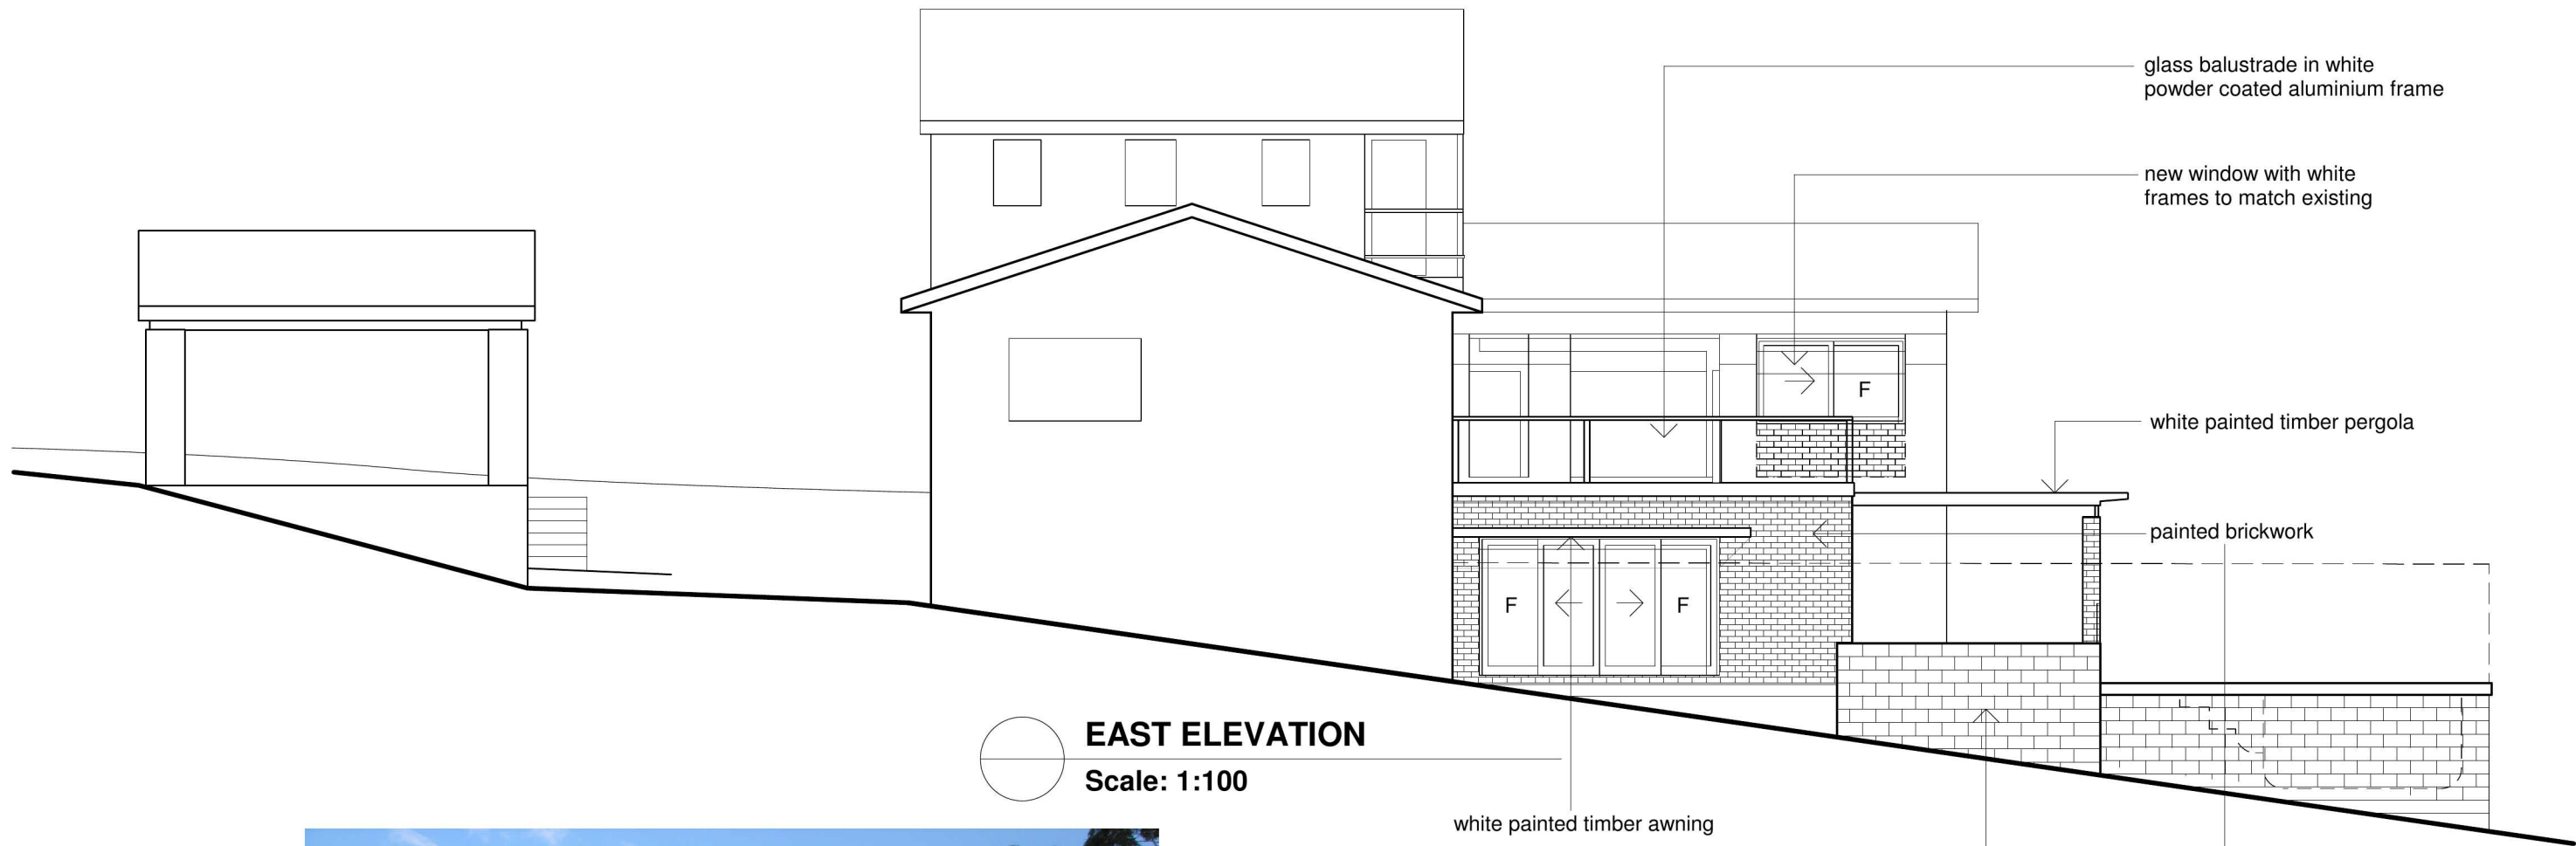

  **EAST ELEVATION**
Scale: 1:100

 


 **COLOUR & FINISHES SCHEDULE**
Scale: 1:100

THIS PLAN TO BE READ IN
CONJUNCTION WITH

DA2013/0961

WARRINGAH COUNCIL

This is the Sheet No. _____ of _____		Builder				project address: 37 Robert Street FRESHWATER Lot 32 DP 12072								fineline building design professionals abn 1761 2952 870 57 Tennyson Road, CROMER Ph+Fax: 9401 5006 Email: paul@thefineline.com.au	
Drawings referred to in the Contract dated _____		Proprietor				clients: Cassandra CANFIELD & Phil WADDINGTON									
Confirm all dimensions on site prior to commencement of works. Do not scale from drawings, use figured dimensions only, and report any discrepancies to Fineline before proceeding.						drawing: COLOUR & FINISHES SCHEDULE									
Copyright remains the property of Fineline. Reproduction of the whole or part of the document constitutes infringement of copyright. Information, ideas and concepts contained in this document are confidential.															
A		05.07.13		ISSUED FOR DEVELOPMENT APPLICATION								Dwg.No. DA 09		Project No: 12.002	
ISSUE:		DATE:		NOTES:											

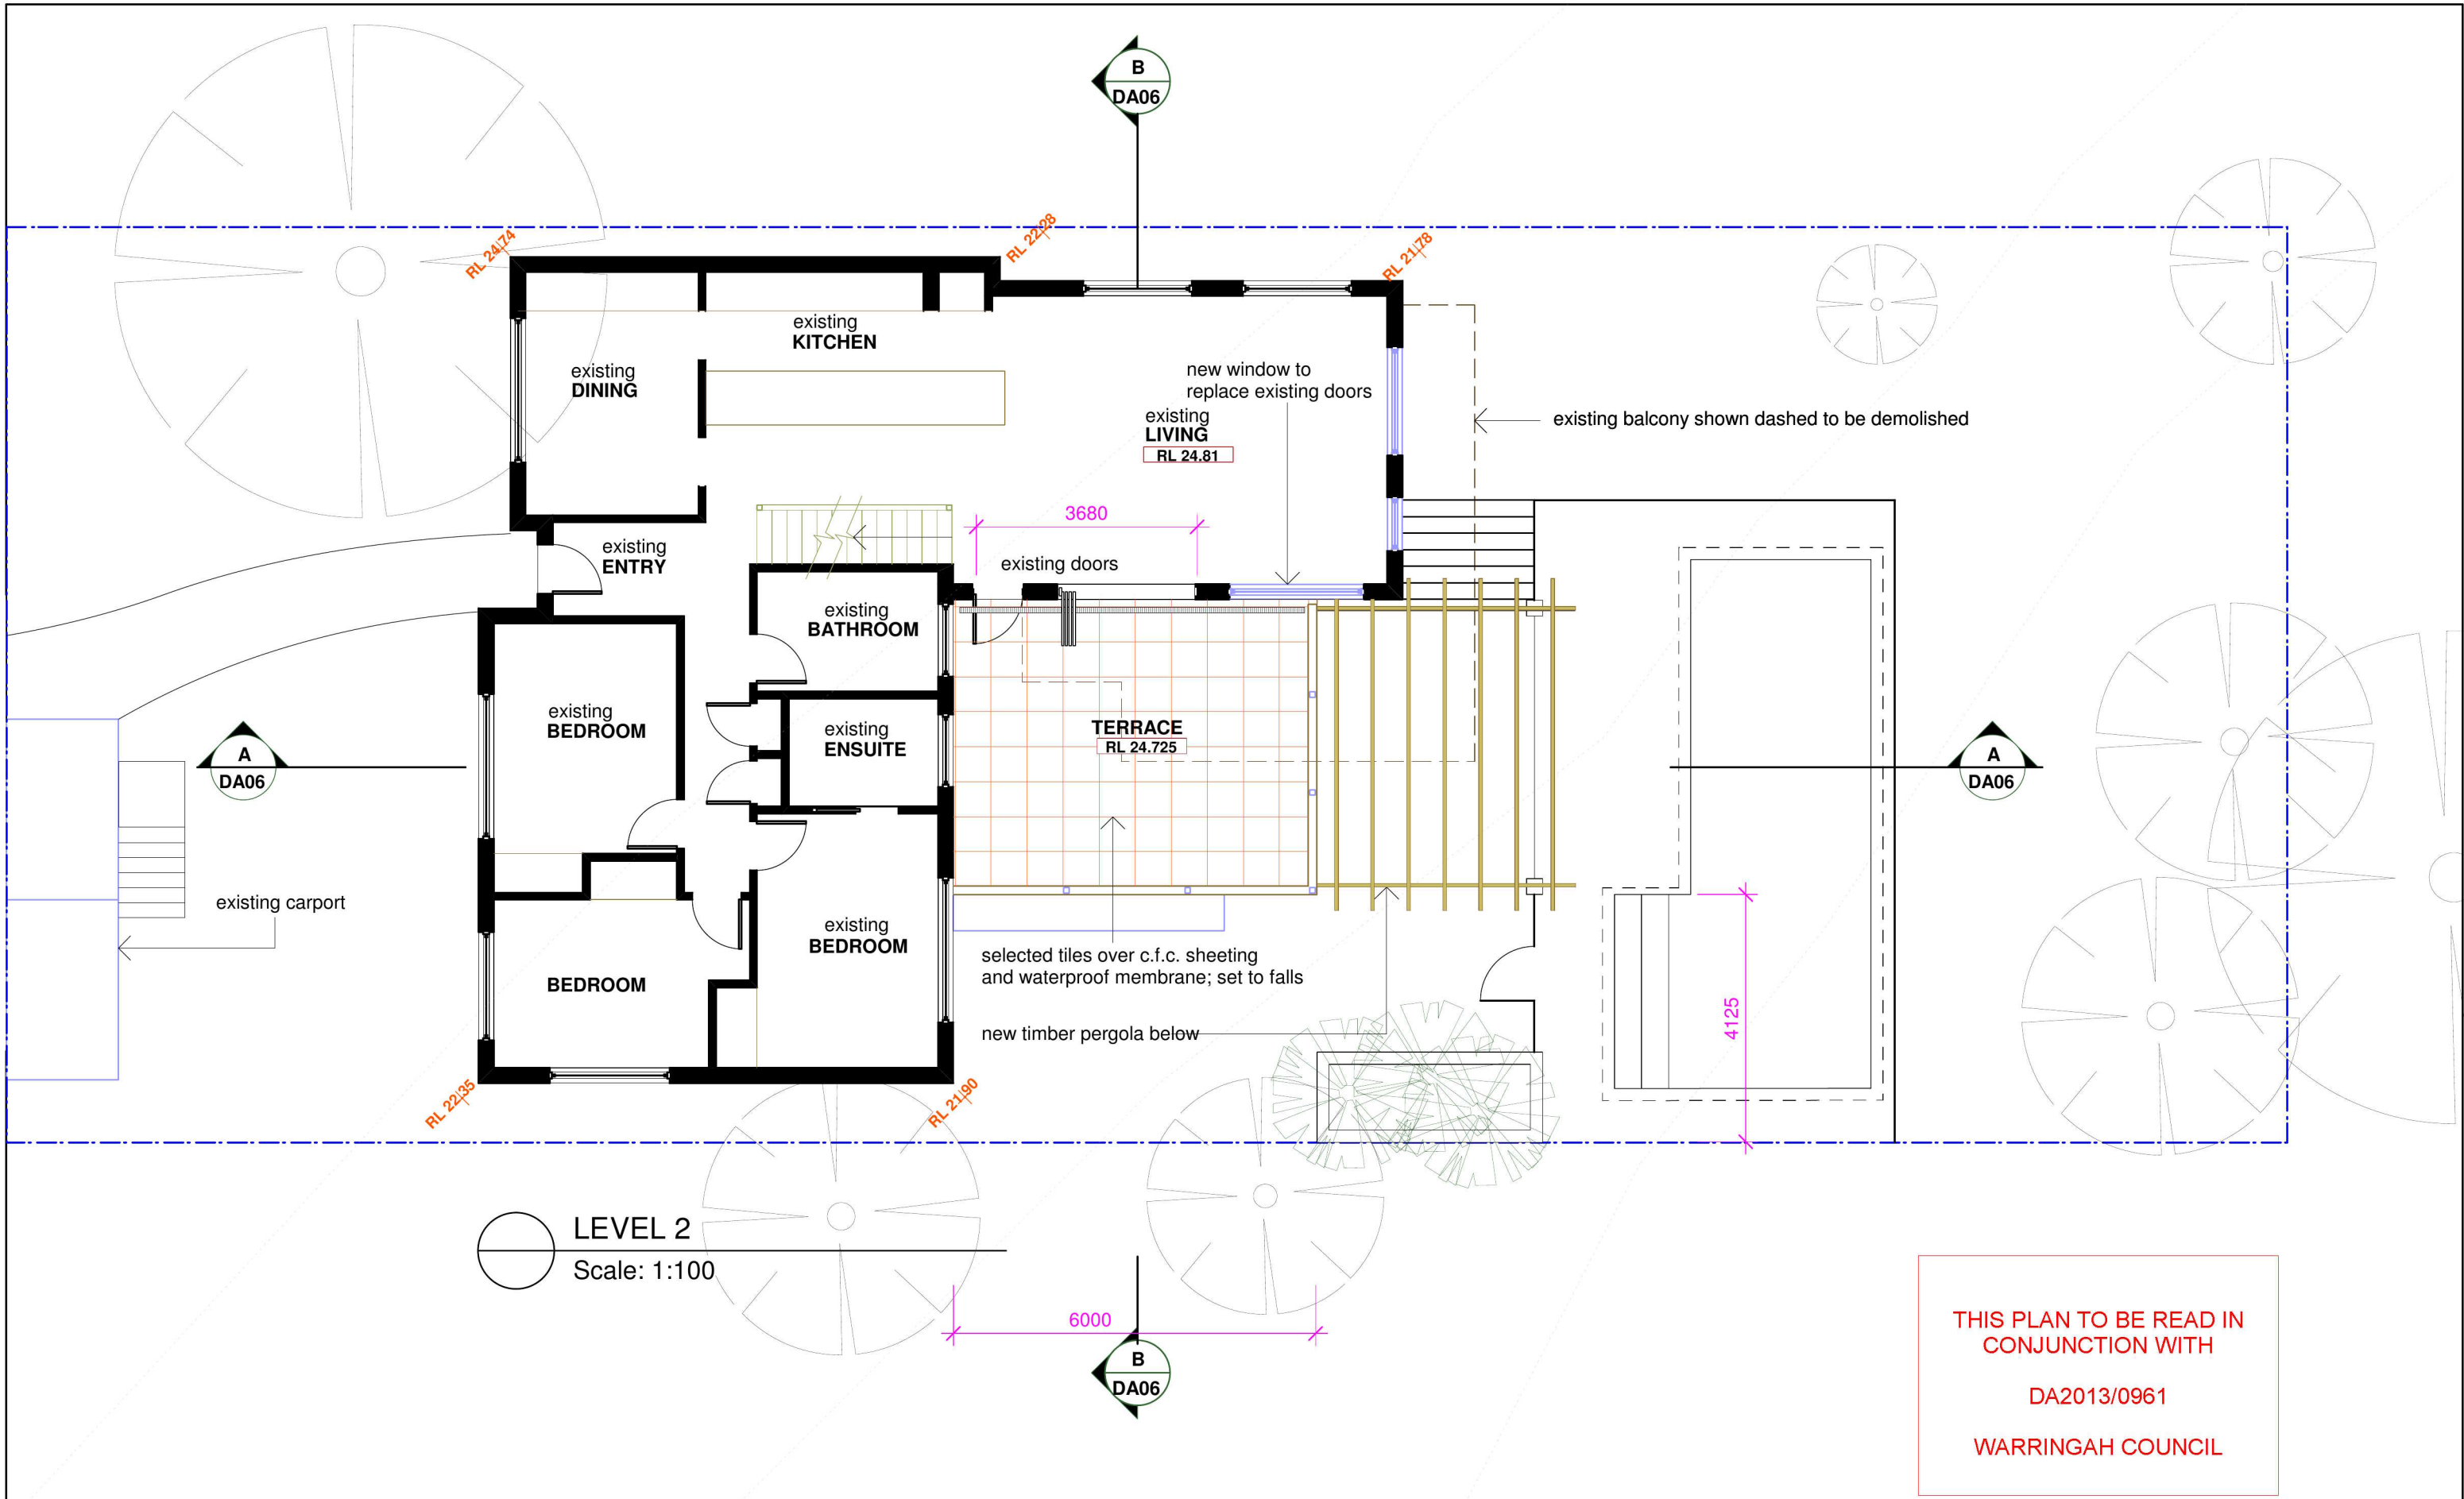

This is the Sheet No. _____ of _____		Builder	
Drawings referred to in the Contract dated _____		Proprietor	
Confirm all dimensions on site prior to commencement of works. Do not scale from drawings, use figured dimensions only, and report any discrepancies to Fineline before proceeding.			
Copyright remains the property of Fineline. Reproduction of the whole or part of the document constitutes infringement of copyright. Information, ideas and concepts contained in this document are confidential.			
B	05.07.13	ISSUED FOR DEVELOPMENT APPLICATION	
A	18.04.13	DRAFT DEVELOPMENT APPLICATION	
ISSUE:	DATE:	NOTES:	


project address: 37 Robert Street FRESHWATER Lot 32 DP 12072	
clients: Cassandra CANFIELD & Phil WADDINGTON	
drawing: GROUND LEVEL 2 PLAN	

	
Dwg.No. DA04	Project No: 12.002

fineline
building design professionals
abn 1761 2952 870

57 Tennyson Road, CROMER

Ph+Fax: **9401 5006** Email:paul@thefineline.com.au

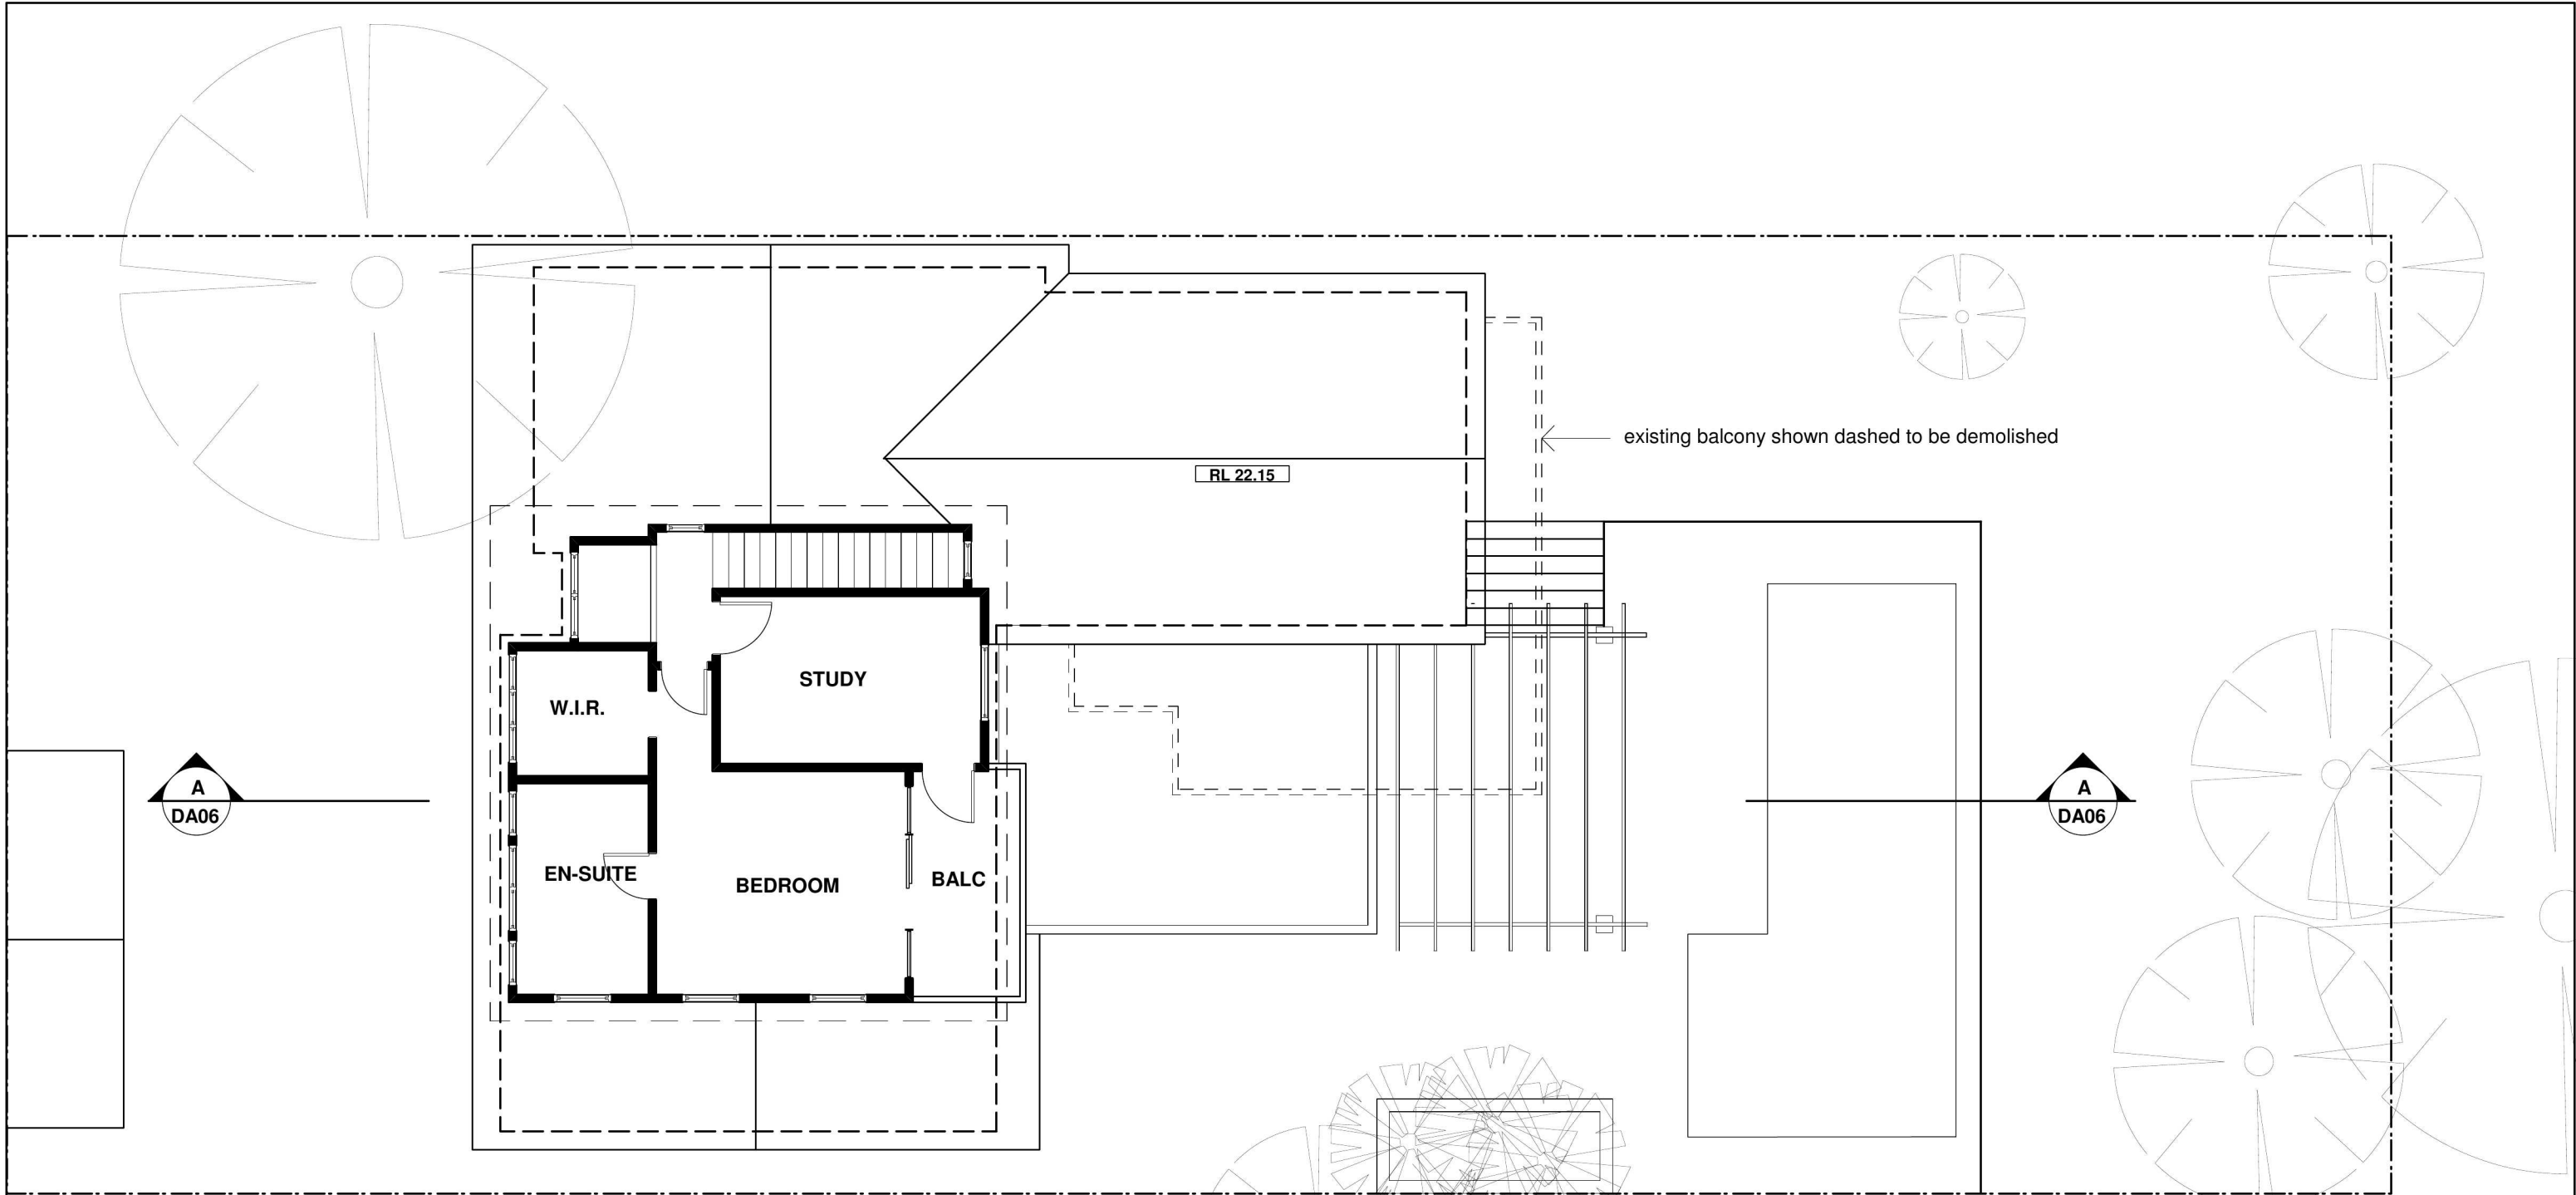

LEVEL 3
Scale: 1:100

THIS PLAN TO BE READ IN
CONJUNCTION WITH

DA2013/0961

WARRINGAH COUNCIL

REMAINS UNALTERED

This is the Sheet No. _____ of _____		Builder				project address: 37 Robert Street FRESHWATER					
Drawings referred to in the Contract dated _____		Proprietor				Lot 32 DP 12072					
						clients: Cassandra CANFIELD & Phil WADDINGTON					
Confirm all dimensions on site prior to commencement of works. Do not scale from drawings, use figured dimensions only, and report any discrepancies to Fineline before proceeding.						drawing: FIRST FLOOR LEVEL 3 PLAN					
Copyright remains the property of Fineline. Reproduction of the whole or part of the document constitutes infringement of copyright. Information, ideas and concepts contained in this document are confidential.		B 05.07.13 ISSUED FOR DEVELOPMENT APPLICATION									
		A 18.04.13 DRAFT DEVELOPMENT APPLICATION									
		ISSUE: DATE: NOTES:									

