


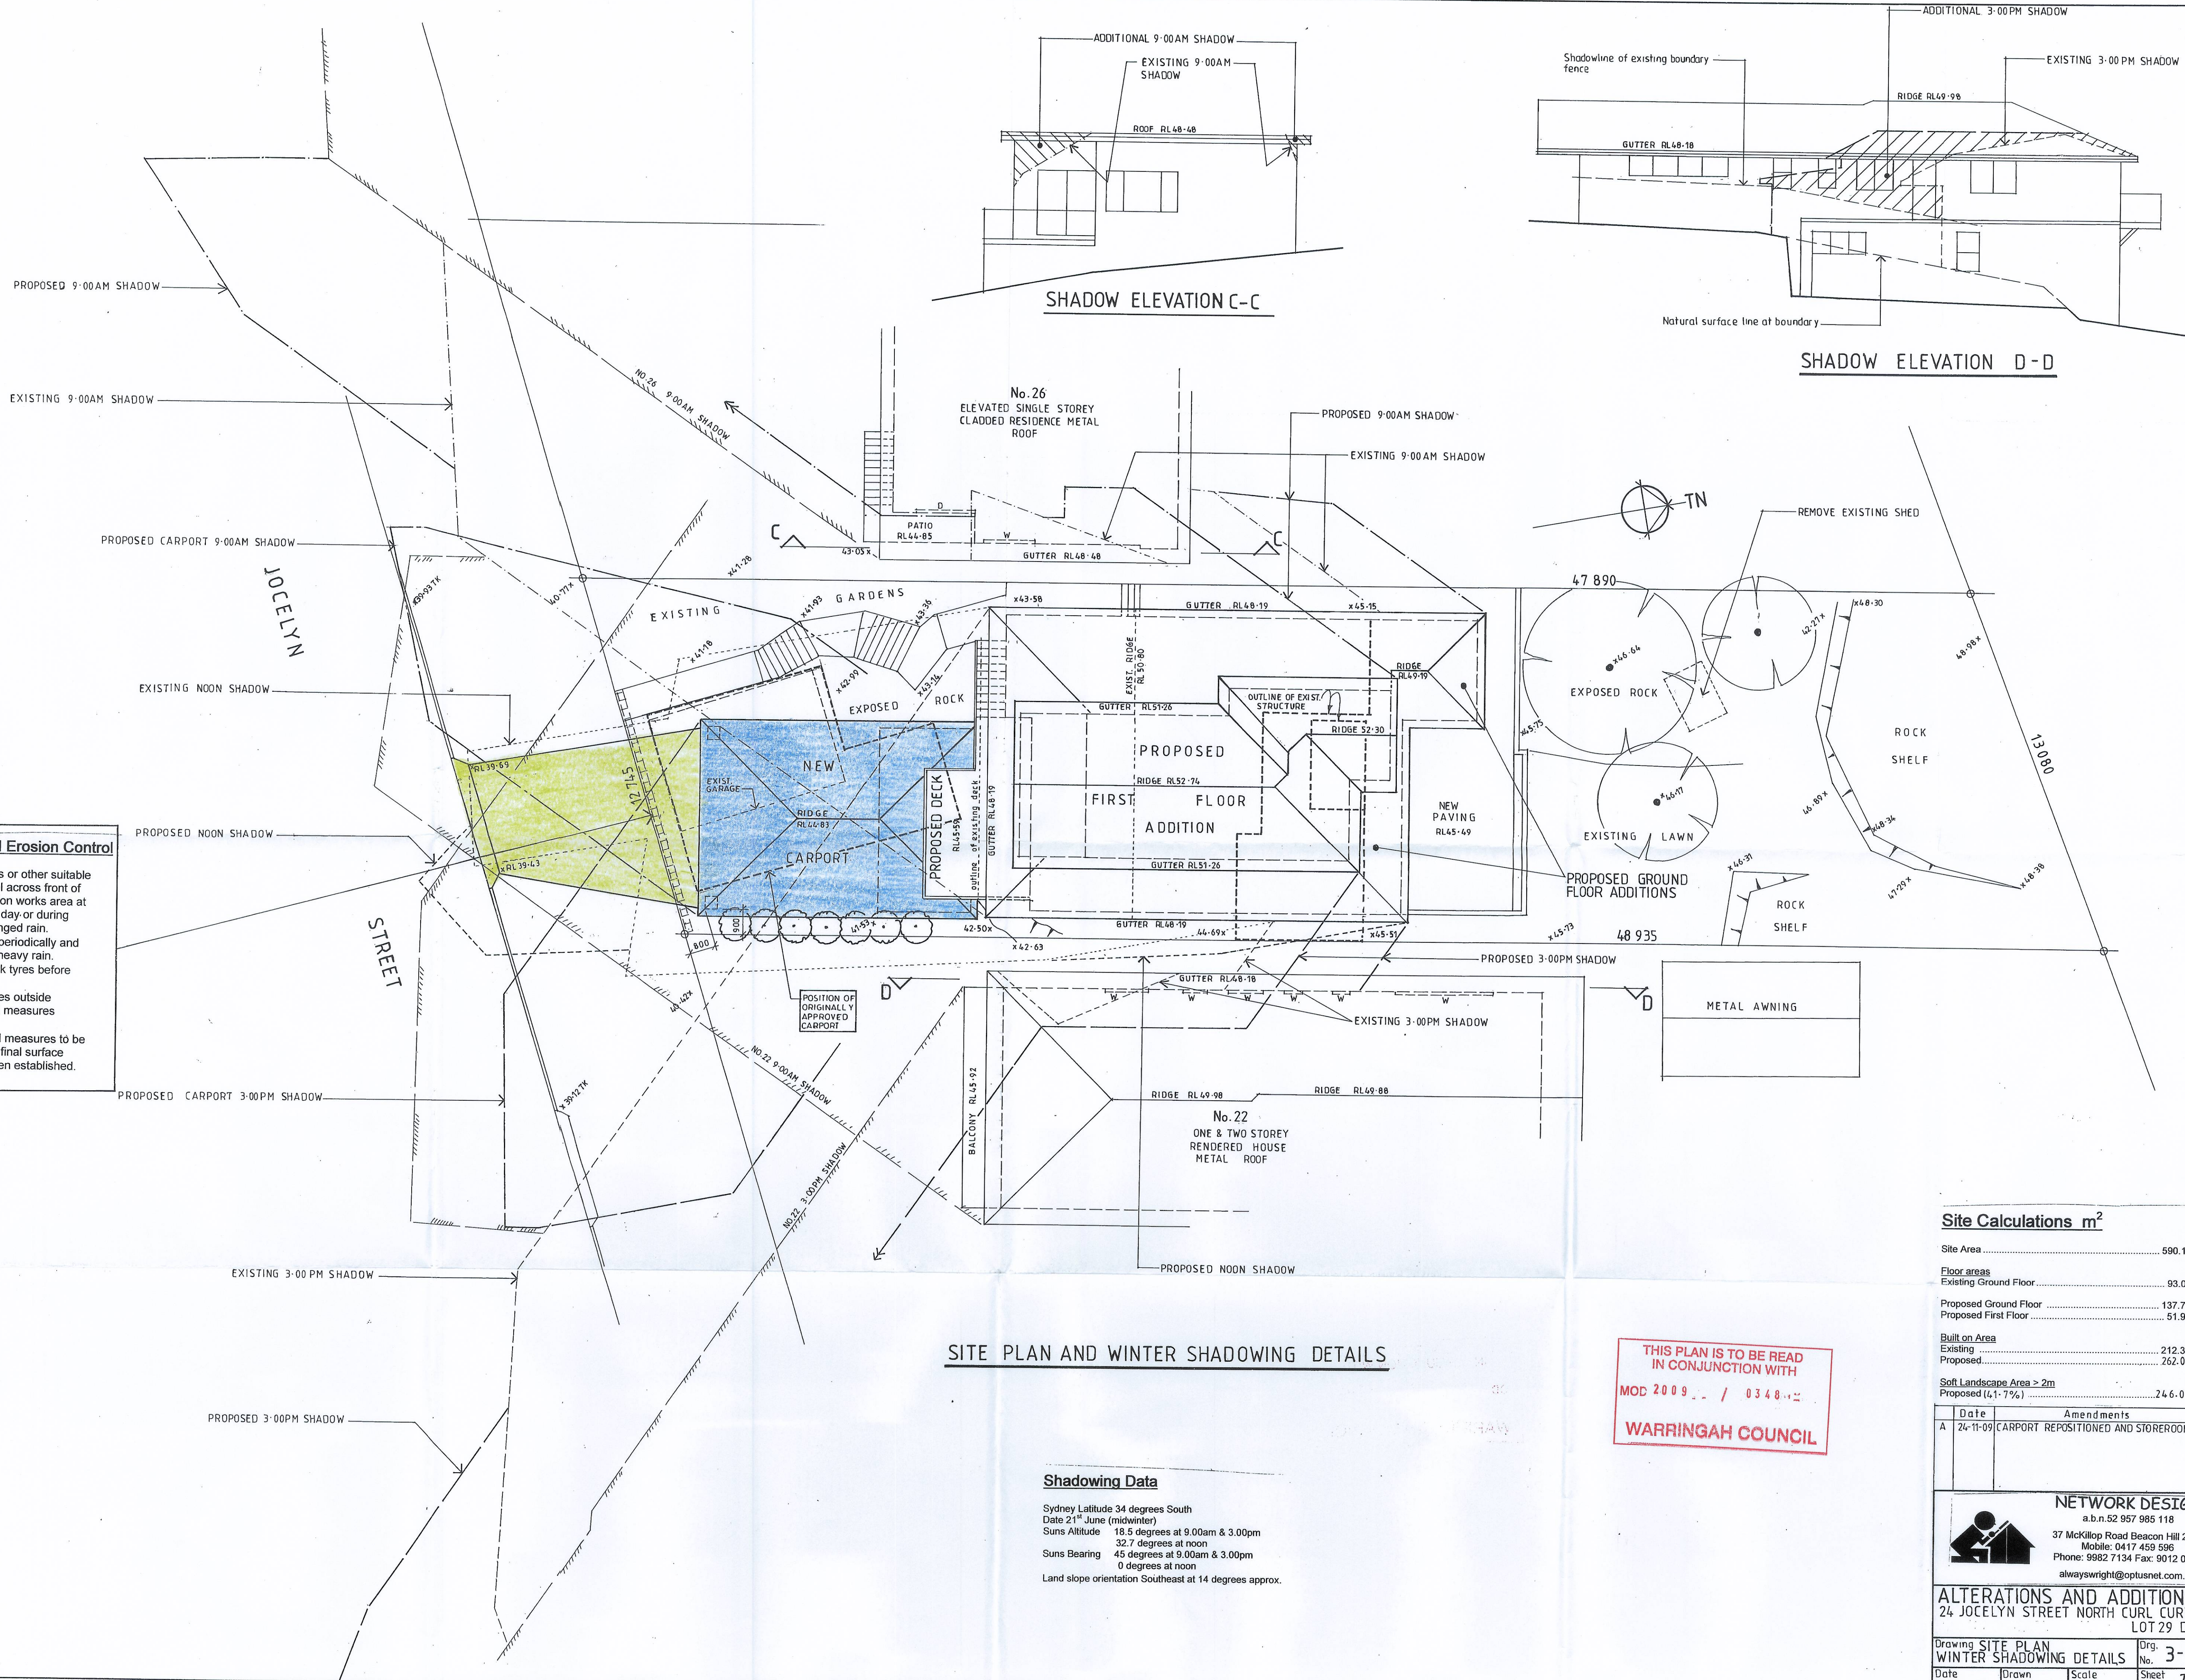

Sediment and Erosion Control

- Install hay bales or other suitable sediment control across front of carport excavation works area at the end of each day or during periods of prolonged rain.
- Clear sediment periodically and after periods of heavy rain.
- Brush clean truck tyres before leaving site.
- Clean up spillages outside sediment control measures immediately.
- Sediment control measures to be left in place until final surface finishes have been established.

SITE PLAN AND WINTER SHADOWING DETAILS

Shadowing Data

Sydney Latitude 34 degrees South
 Date 21st June (midwinter)
 Suns Altitude 18.5 degrees at 9.00am & 3.00pm
 32.7 degrees at noon
 Suns Bearing 45 degrees at 9.00am & 3.00pm
 0 degrees at noon
 Land slope orientation Southeast at 14 degrees approx.

THIS PLAN IS TO BE READ
 IN CONJUNCTION WITH
 MOD 2009 / 0348-12
WARRINGAH COUNCIL

Site Calculations m ²	
Site Area	590.1
Floor areas	
Existing Ground Floor	93.0
Proposed Ground Floor	137.7
Proposed First Floor	51.9
Built on Area	
Existing	212.3
Proposed	262.0
Soft Landscape Area > 2m	
Proposed (4:1-7%)	246.0
Date	Amendments
A 24-11-09	CARPORT REPOSITIONED AND STOREROOM ENLARGED
NETWORK DESIGN	
a.b.n.52 957 985 118	
37 McKillop Road Beacon Hill 2100	
Mobile: 0417 459 596	
Phone: 9982 7134 Fax: 9012 0941	
alwayswright@optusnet.com.au	
ALTERATIONS AND ADDITIONS	
24 JOCELYN STREET NORTH CURL CURL	
LOT 29 DP16078	
Drawing SITE PLAN	Drg. No. 3-06-JO
WINTER SHADOWING DETAILS	Sheet 7A
Date MARCH 2006	Drawn J.WRIGHT
Scale 1:100	