
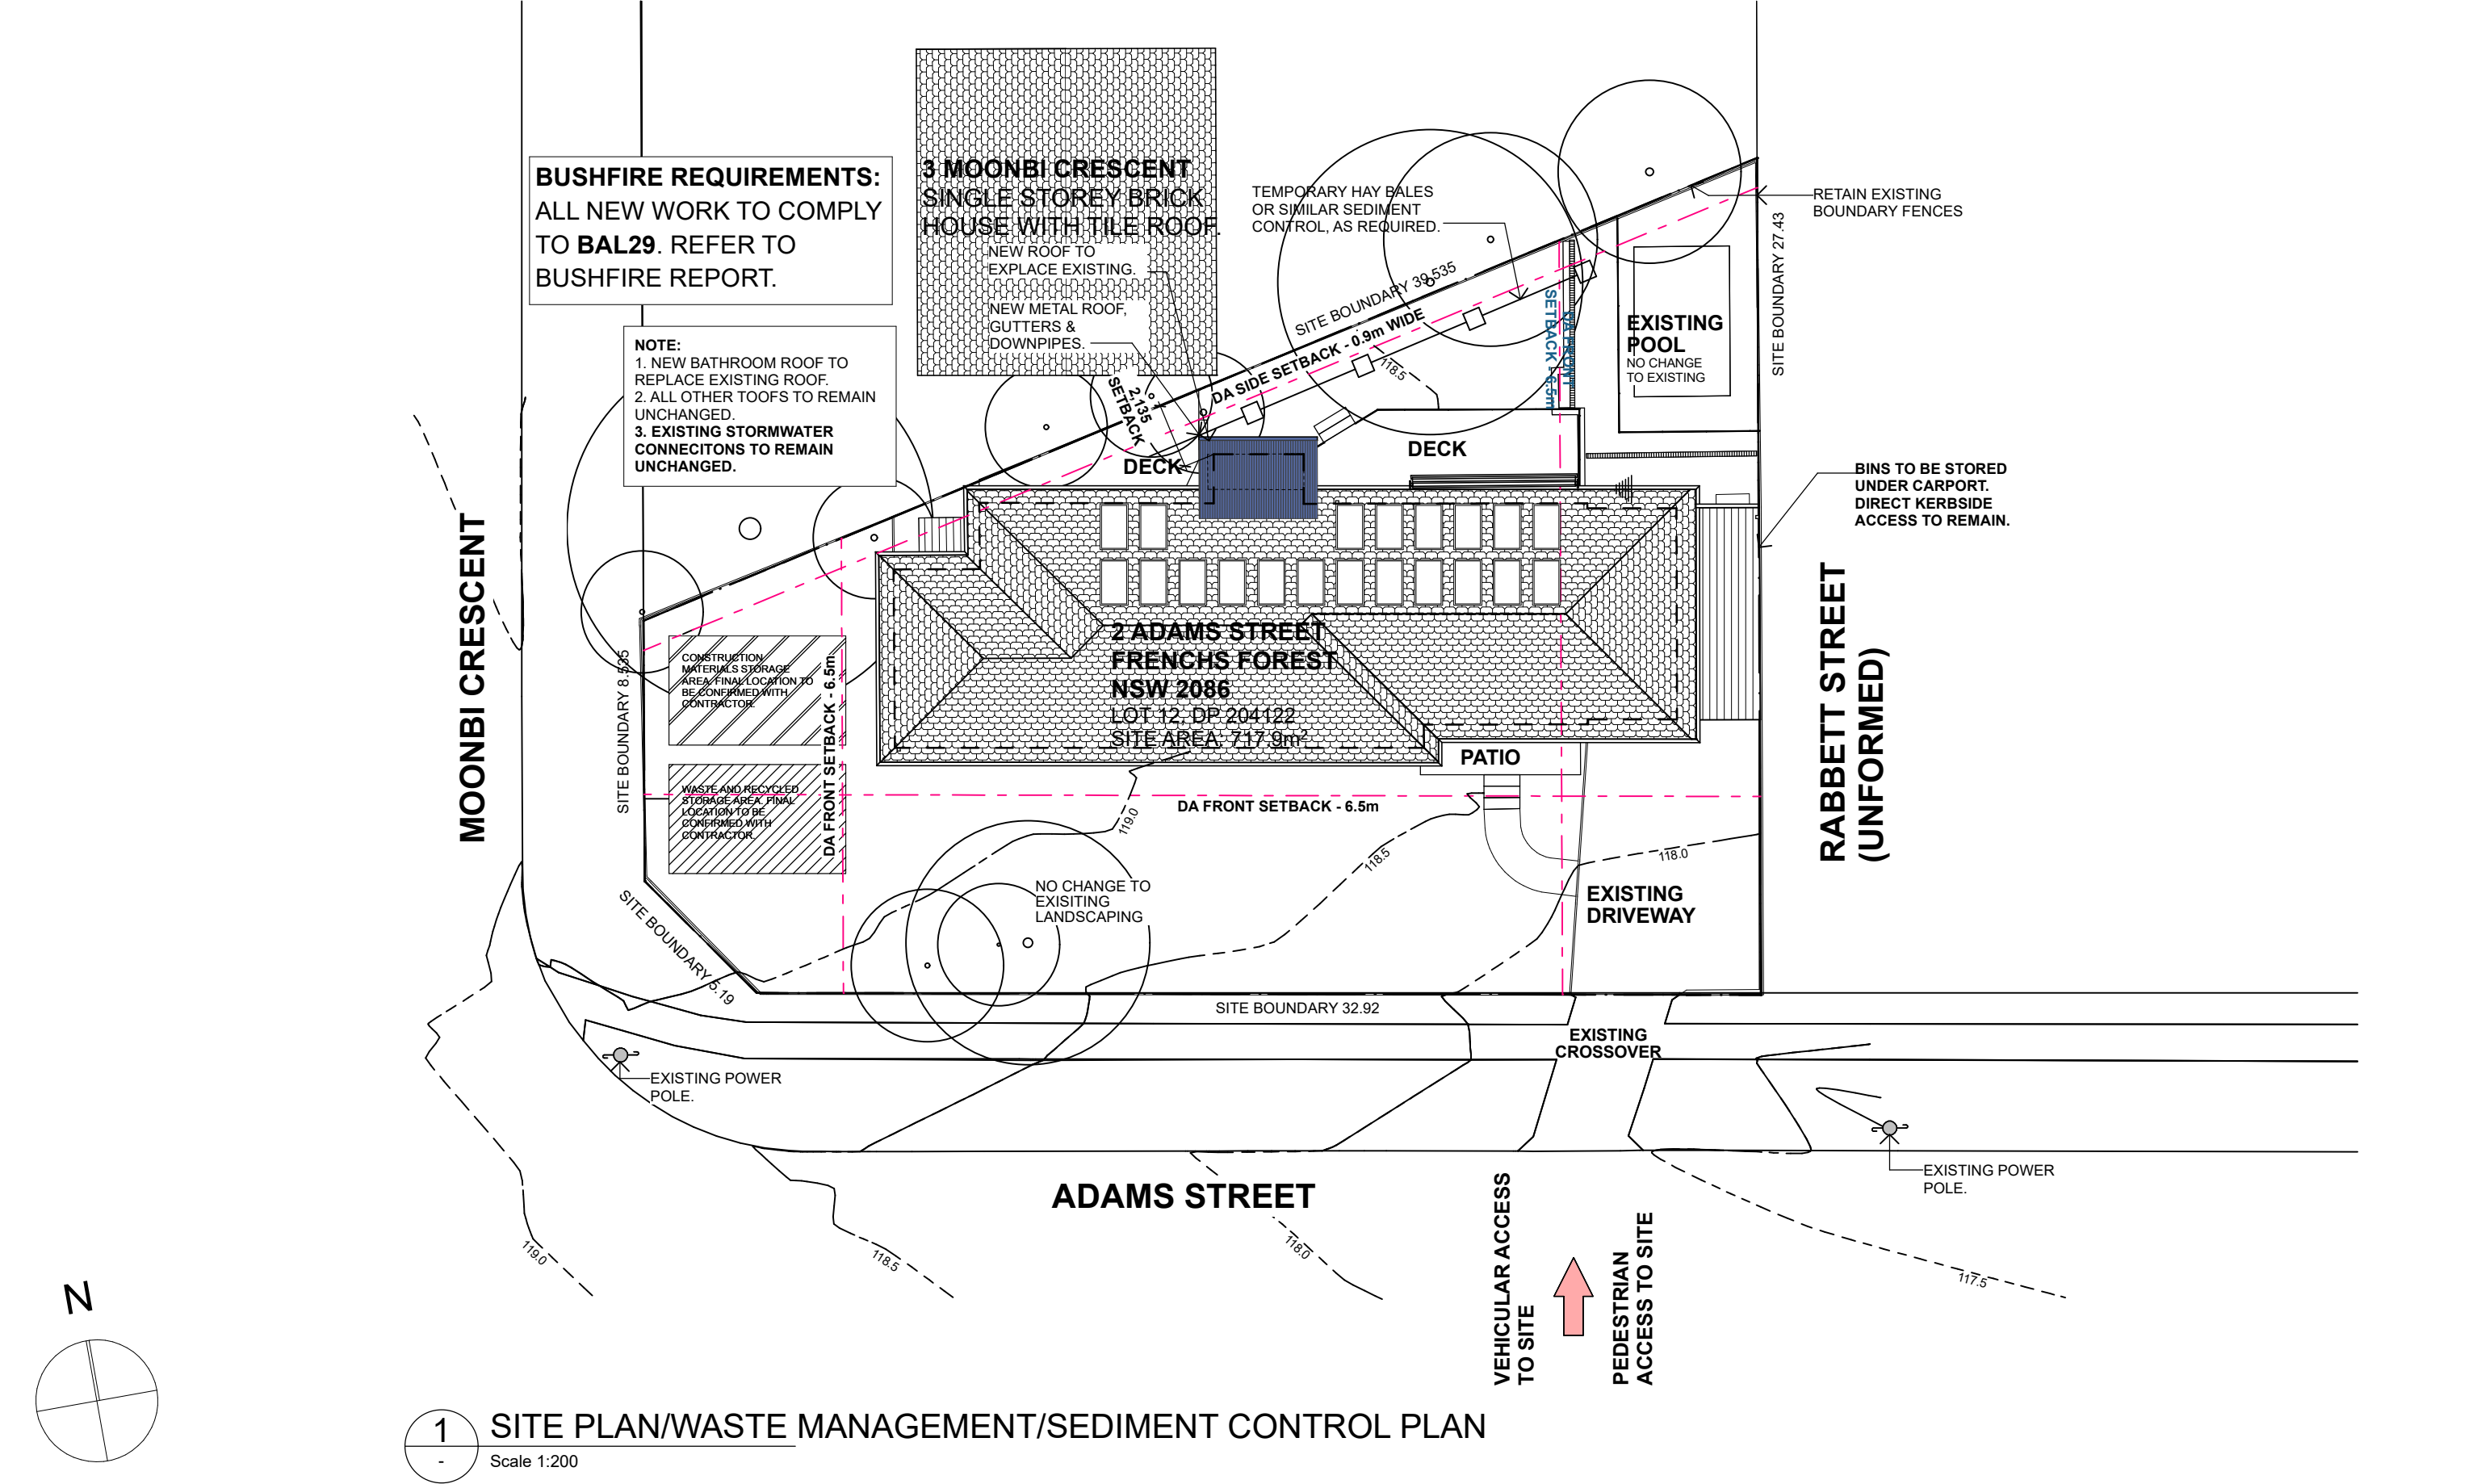


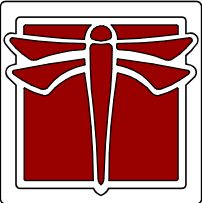

DEVELOPMENT APPLICATION		BUSHFIRE REQUIREMENTS: Refer to bushfire assessment report and Australian Standards for BAL 29. Refer to Bushfire Report.		 DRAGONFLY ARCHITECTS PTY LTD ABN 78 158 837 962		Architect - Catherine Seeto - Reg. 8345 14 Cook Street, Forestville 2087 NSW T: 0421 846 288 E: studio@dfarch.com.au www.dragonflyarchitects.com.au SCALE: 1:200 © A3 DATE PRINTED: 23/09/2024 DRAWN BY: ES, CS CLIENT: AMY AND JUSTIN NOAKES © The Architect retains copyright. Authority should be requested for any reproductions.		2 ADAMS STREET FRENCHS FOREST NSW 2086 SITE PLAN/WASTE MANAGEMENT/SEDIMENT CONTROL PLAN DFA2306-A04	
CONFIDENTIAL DOCUMENTS ARE NOT TO BE DISTRIBUTED OR SHARED WITH OTHER PARTIES WITHOUT THE PRIOR CONSENT OF THE ARCHITECT.									
A DEVELOPMENT APPLICATION		23/09/2024							
ID DESCRIPTION		DATE							