


DEVELOPMENT APPLICATION

3 ROSS SMITH - GREAT MACKEREL BEACH NSW 2108

Prepared By *JJ Drafting AUSTRALIA PTY LTD*


www.jjdrafting.com.au

REVISION F - 15/3/2024

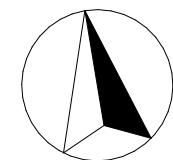

CONTENTS

PAGE	DRAWING TITLE
DA.00	COVER PAGE
DA.01	SITE ANALYSIS PLAN
DA.02	EXISTING FLOOR PLAN
DA.03	EXISTING ELEVATIONS SHEET 1
DA.04	EXISTING ELEVATIONS SHEET 2
DA.05	PROPOSED GROUND FLOOR PLAN
DA.06	EAST AND NORTH ELEVATIONS
DA.07	WEST & SOUTH ELEVATIONS
DA.08	SECTION AA & SECTION BB
DA.09	BASIX & SPECIFICATIONS NOTES
DA.10	LANDSCAPED AREA CALCULATION PLAN
DA.11	ROOF & STORMWATER CONCEPT PLAN
DA.12	EROSION & SEDIMENT CONTROL / WASTE MANAGEMENT PLAN
DA.13	SHADOW DIAGRAM JUNE 21 9:00 am
DA.14	SHADOW DIAGRAM JUNE 21 12 noon
DA.15	SHADOW DIAGRAM JUNE 21 3:00 pm

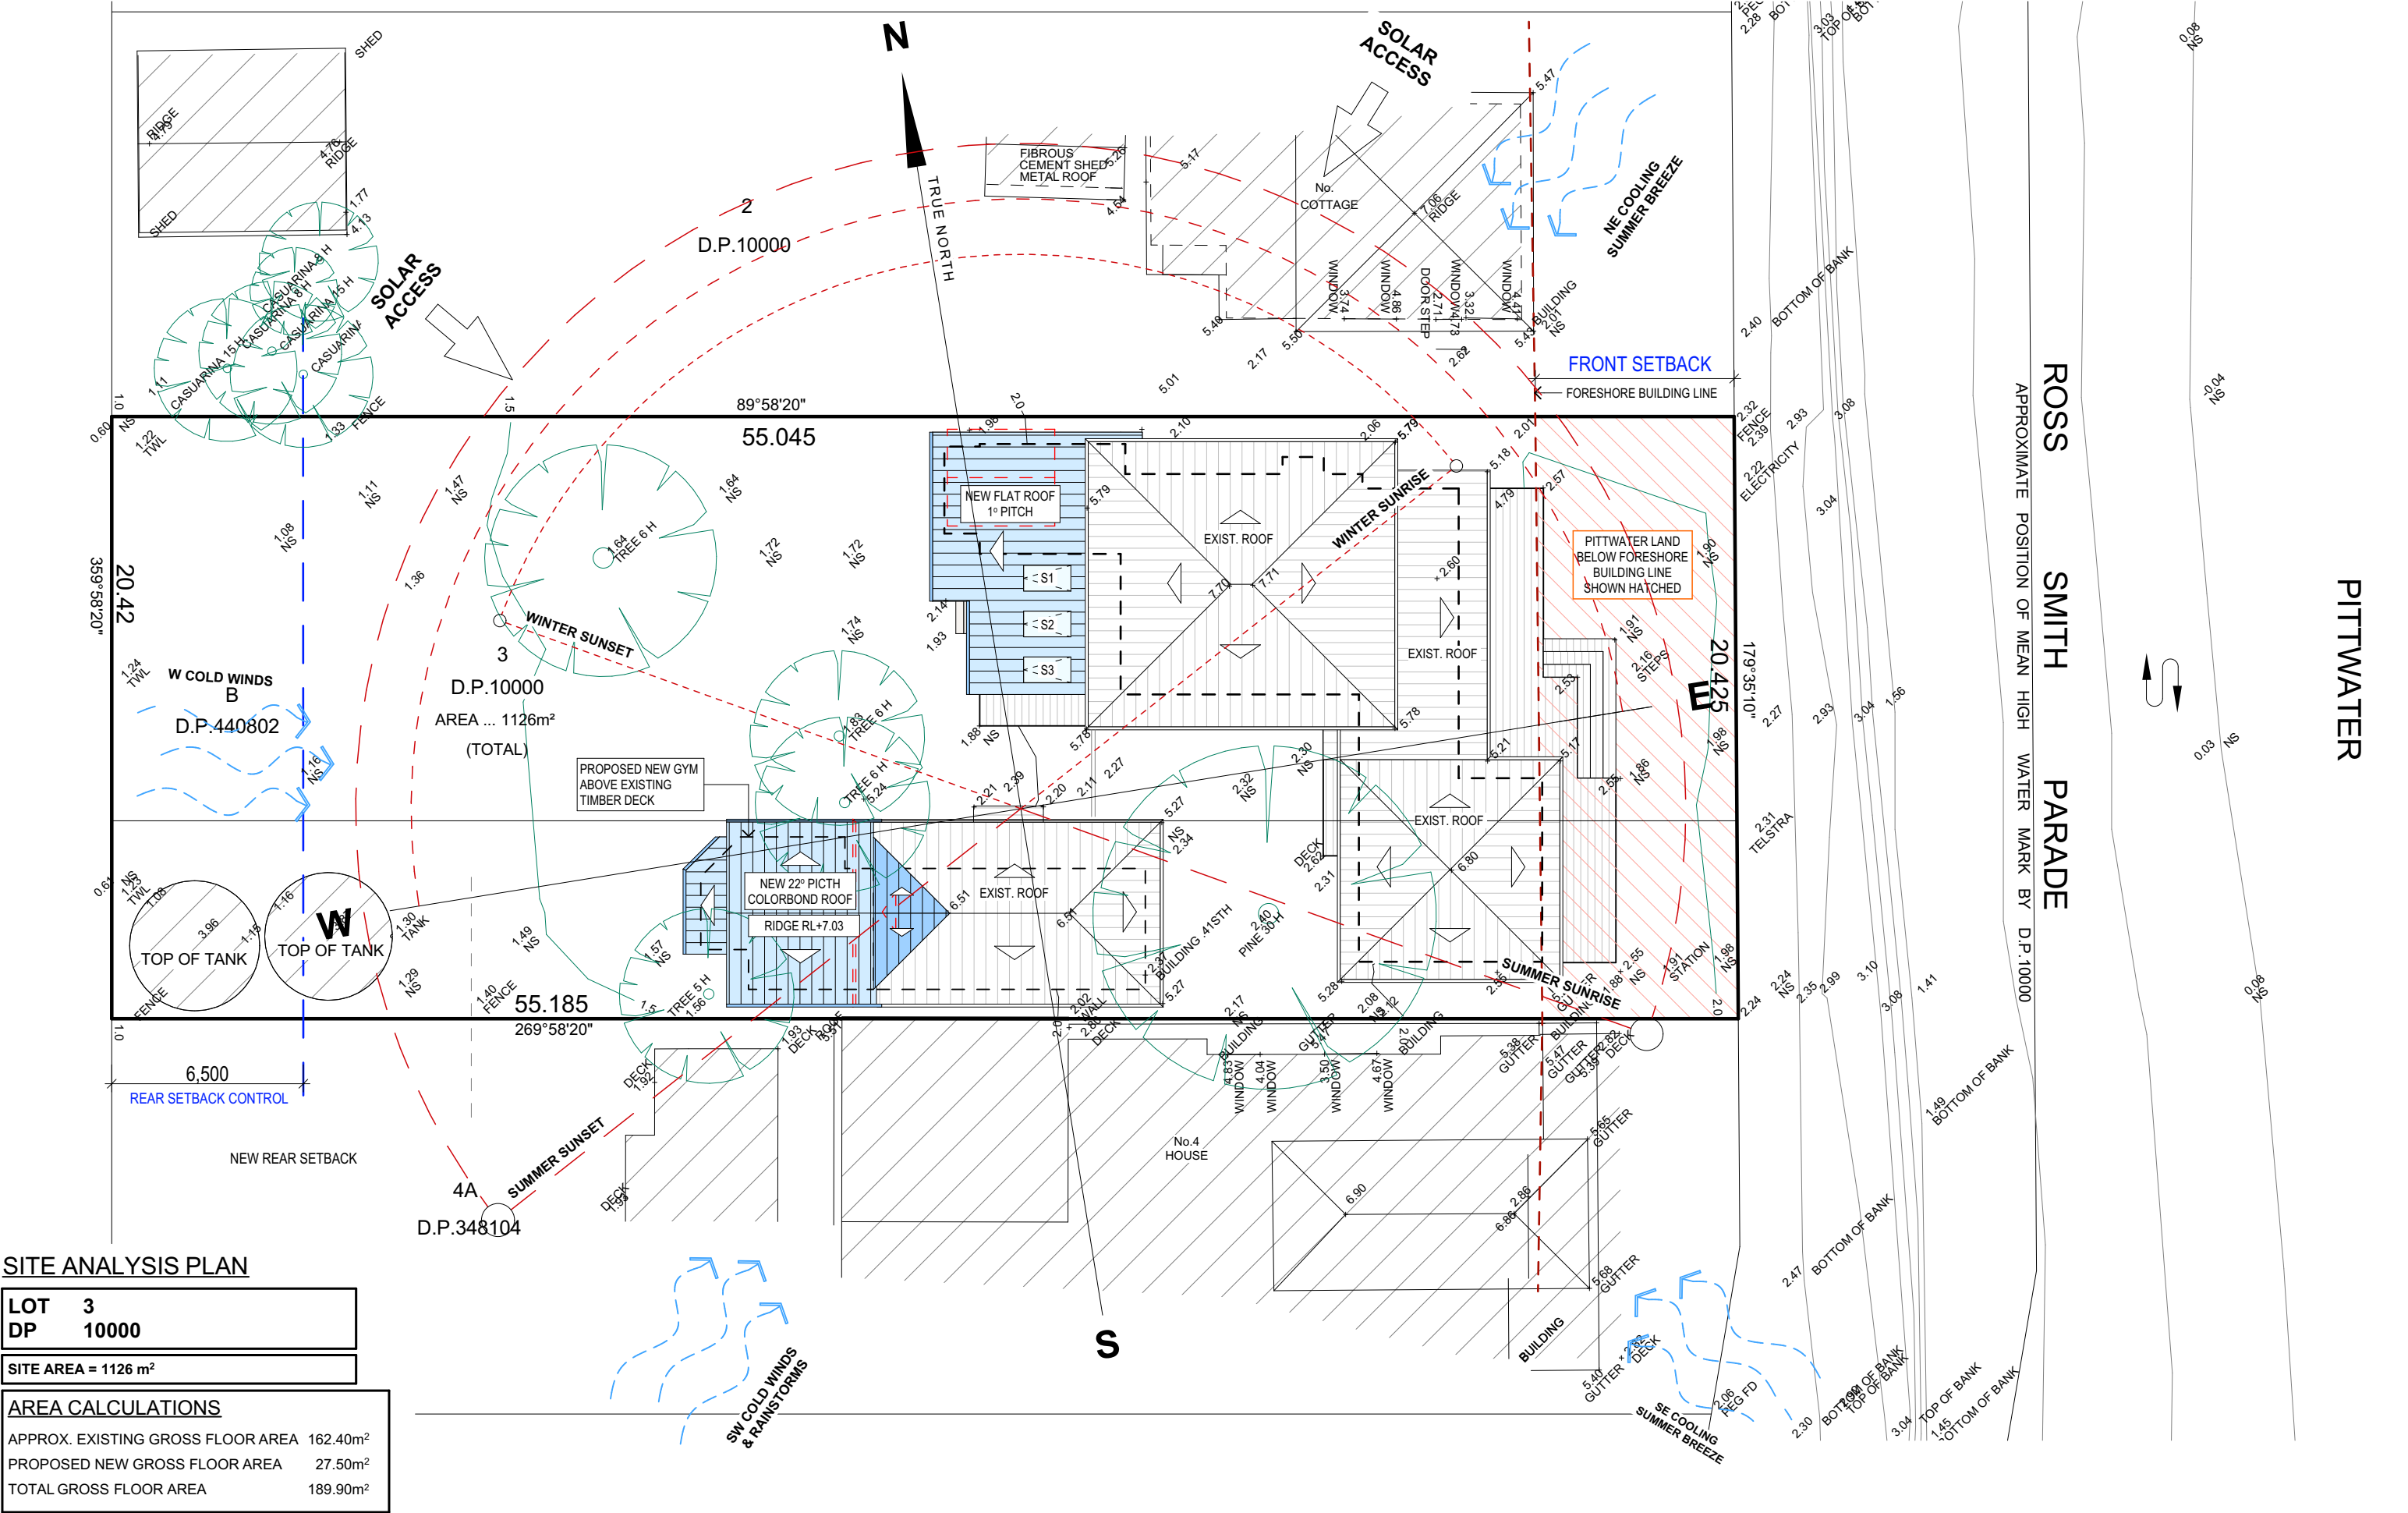

SITE ANALYSIS PLAN

LOT	3
DP	10000
SITE AREA = 1126 m²	
AREA CALCULATIONS	
APPROX. EXISTING GROSS FLOOR AREA	162.40m²
PROPOSED NEW GROSS FLOOR AREA	27.50m²
TOTAL GROSS FLOOR AREA	189.90m²


TRUE NORTH:	NOTES (E & OE) • All structures including stormwater & drainage to engineer's details. • Do not obtain dimensions by scaling drawings. • All dimensions are to be checked on site prior to starting work. • These drawings are to be read in conjunction with all other consultant's drawings and specifications. • All workmanship & materials shall be in accordance with the requirements of current editions including amendments of the National Construction Code, relevant Australian Standards & local council requirements. • New materials are to be used throughout unless otherwise noted. • Concrete footings, slab, structural beams or any other structural members are to be designed by a practicing engineer.
-------------	--

JJ Drafting <i>Australia P/L.</i>
26/90 Mona Vale Road, Mona Vale, NSW, 2103 PO Box 687, Dee Why, NSW, 2099 Mob. 0414 717 541 Email. enquiries@jjdrafting.com.au www.jjdrafting.com.au ACN 651 693 346

REV:	DATE:	DESCRIPTION:
A	21/08/23	PRELIMINARY DRAWINGS UPDATED
B	23/08/23	PRELIMINARY DRAWINGS UPDATED
C	13/09/23	PRELIMINARY DRAWINGS UPDATED
D	27/10/23	DA DRAWINGS UPD. AS PER FLOOD CONTROLS
E	30/10/23	DA DRAWINGS UPD. - REQUIRED PMF LEVEL
F	15/3/24	DA DRAWINGS - GYM NEW LOCATION ABOVE DECK

PROPOSED ALTERATIONS AND ADDITIONS
3 Ross Smith - Great Mackerel Beach NSW 2108
CLIENT: Christopher & Victoria Logan
DRAWING TITLE: SITE ANALYSIS PLAN

DATE: AUGUST/23	DRAWN BY: LB	SCALE: 1:200 @ A3
JOB No: 1178/23	CHECKED BY: JJ	DRAWING No: DA.01

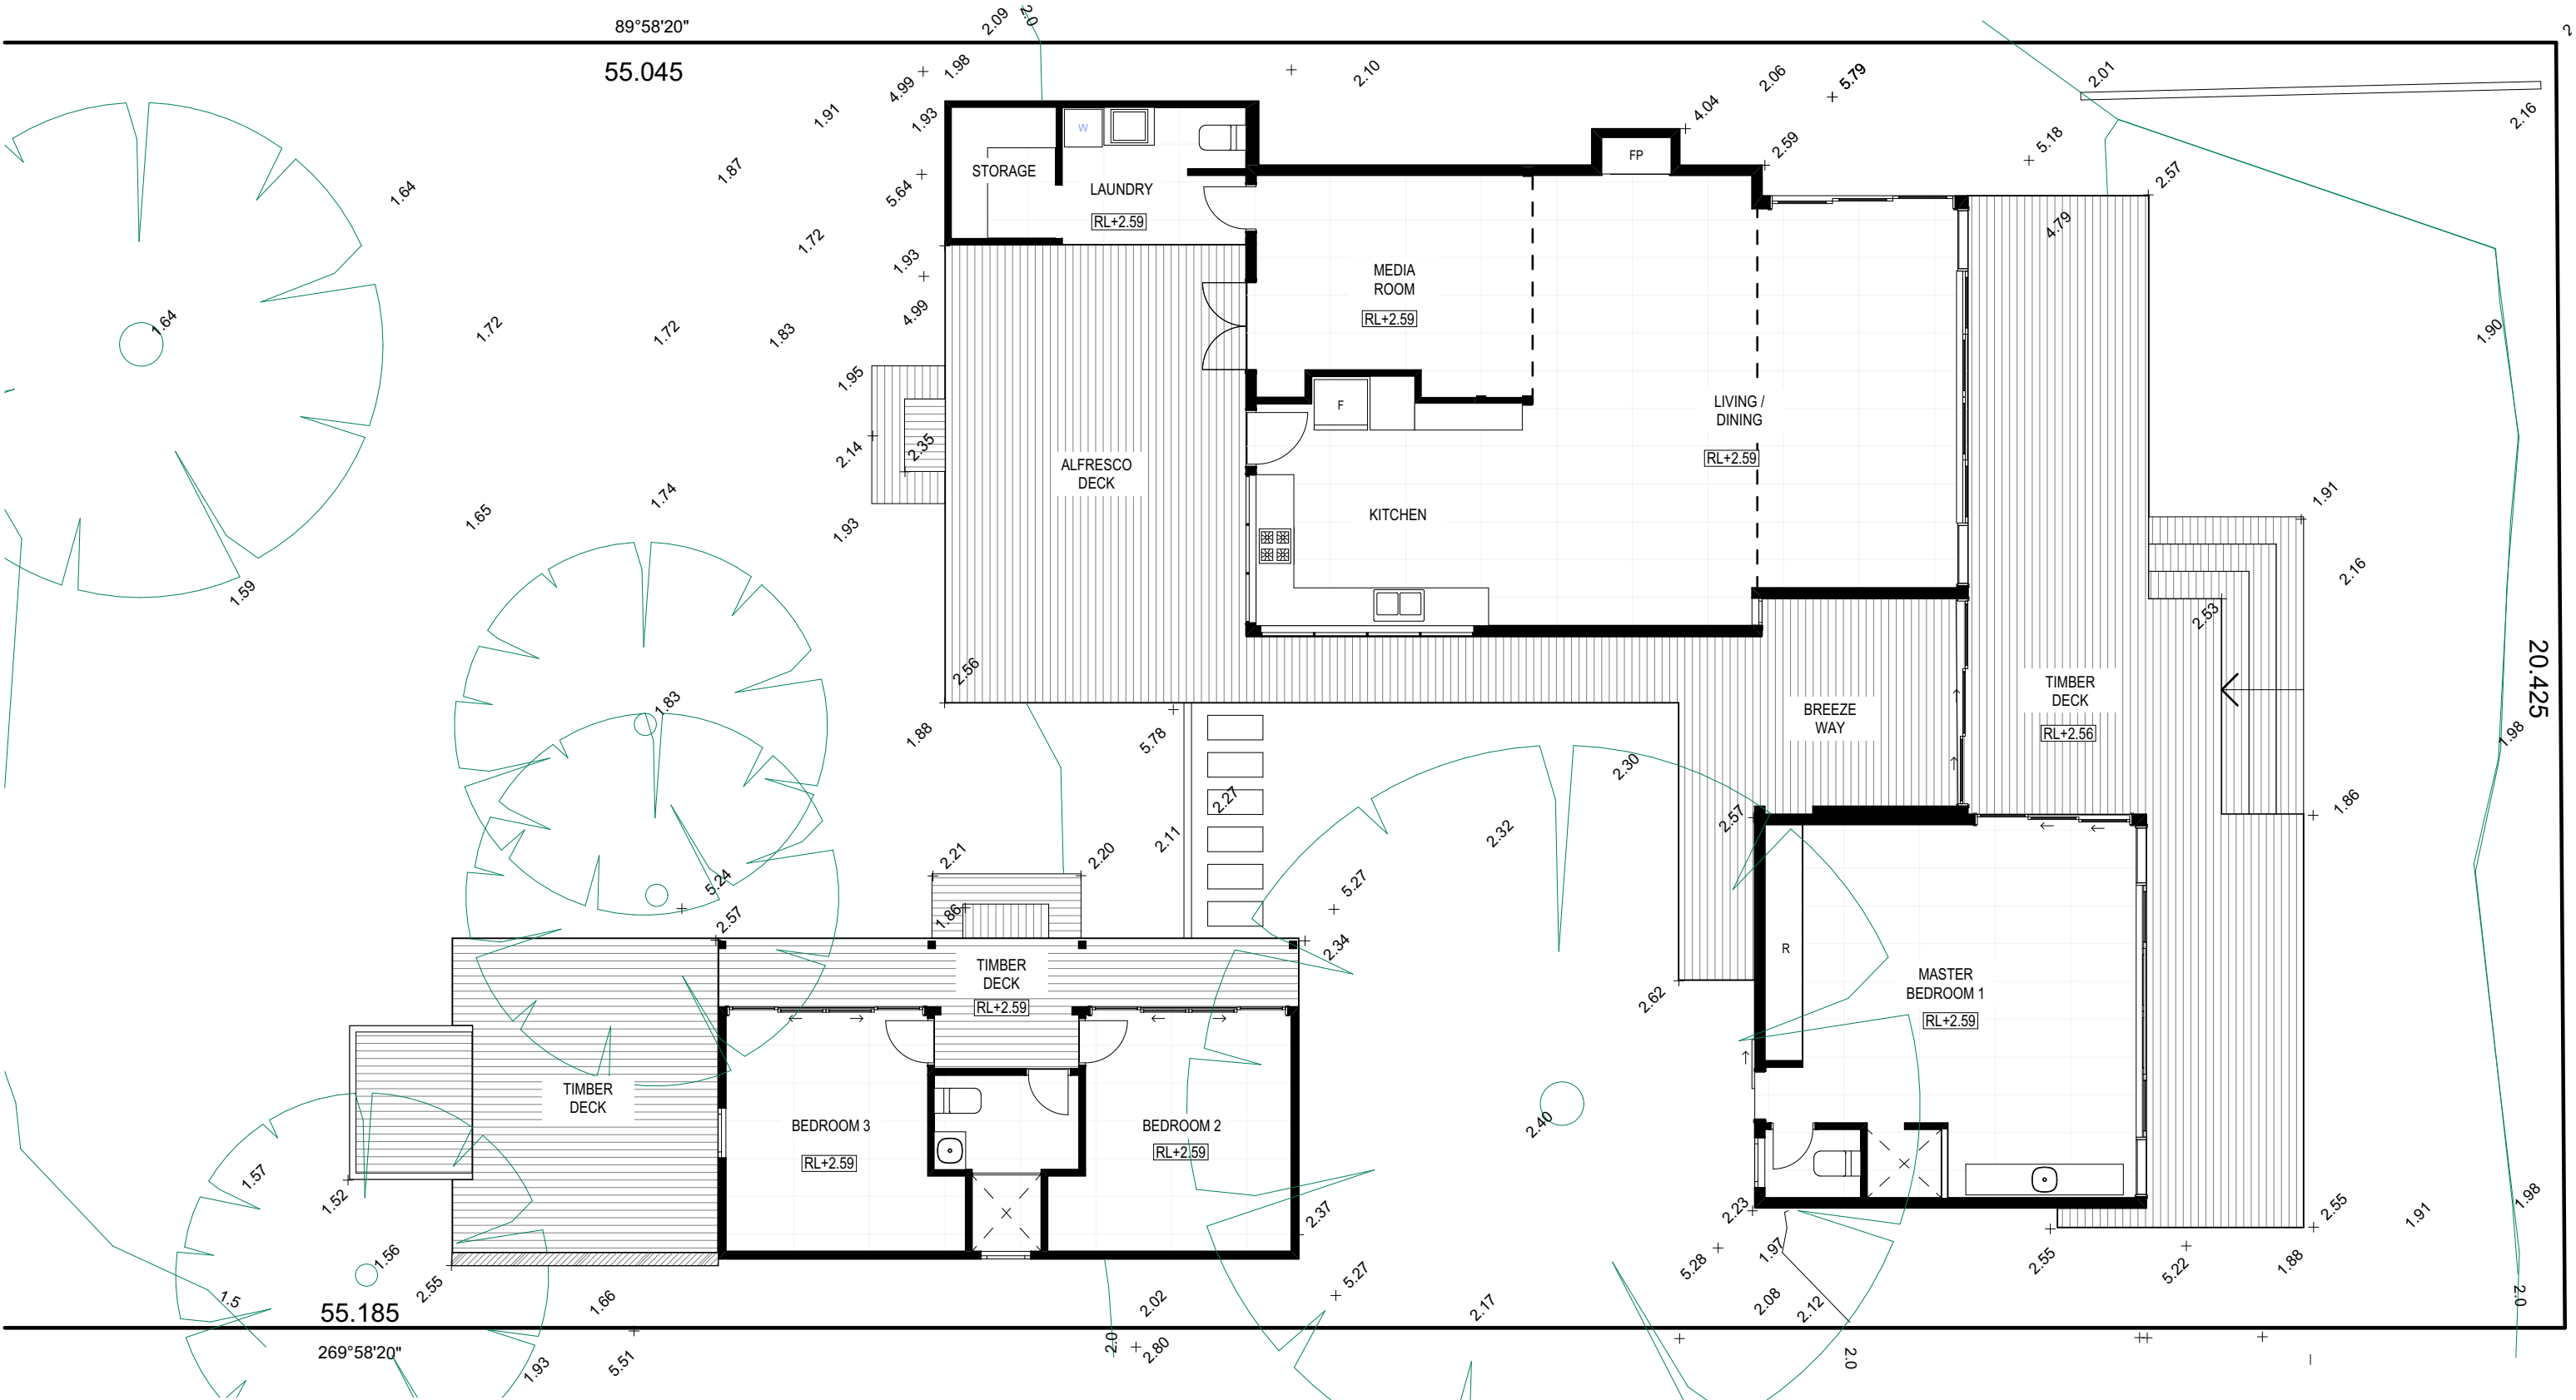

EXISTING GROUND FLOOR

GROSS FLOOR AREA - EXISTING	m²
GROSS FLOOR AREA - EXISTING	89.00
GROSS FLOOR AREA - EXISTING	38.80
GROSS FLOOR AREA - EXISTING	34.60
	162.40 m²

TRUE NORTH:

NOTES (E & OE)

- All structures including stormwater & drainage to engineer's details.
- Do not obtain dimensions by scaling drawings.
- All dimensions are to be checked on site prior to starting work.
- These drawings are to be read in conjunction with all other consultant's drawings and specifications.
- All workmanship & materials shall be in accordance with the requirements of current editions including amendments of the National Construction Code, relevant Australian Standards & local council requirements.
- New materials are to be used throughout unless otherwise noted.
- Concrete footings, slab, structural beams or any other structural members are to be designed by a practicing engineer.

JJ Drafting
Australia P/L.

26/90 Mona Vale Road, Mona Vale, NSW, 2103
PO Box 687, Dee Why, NSW, 2099
Mob. 0414 717 541 | Email. enquiries@jjdrafting.com.au
www.jjdrafting.com.au
ACN 651 693 346

REV:	DATE:	DESCRIPTION:
A	21/08/23	PRELIMINARY DRAWINGS UPDATED
B	23/08/23	PRELIMINARY DRAWINGS UPDATED
C	13/09/23	PRELIMINARY DRAWINGS UPDATED
D	27/10/23	DA DRAWINGS UPD. AS PER FLOOD CONTROLS
E	30/10/23	DA DRAWINGS UPD. - REQUIRED PMF LEVEL
F	15/3/24	DA DRAWINGS - GYM NEW LOCATION ABOVE DECK

PROPOSED ALTERATIONS AND ADDITIONS

3 Ross Smith - Great Mackerel Beach NSW 2108

CLIENT:
Christopher & Victoria Logan

DRAWING TITLE:
EXISTING FLOOR PLAN

DATE:
AUGUST/23


JOB No:
1178/23

DRAWN BY:
LB


CHECKED BY:
JJ

SCALE:
1:100 @ A3

DRAWING No:
DA.02

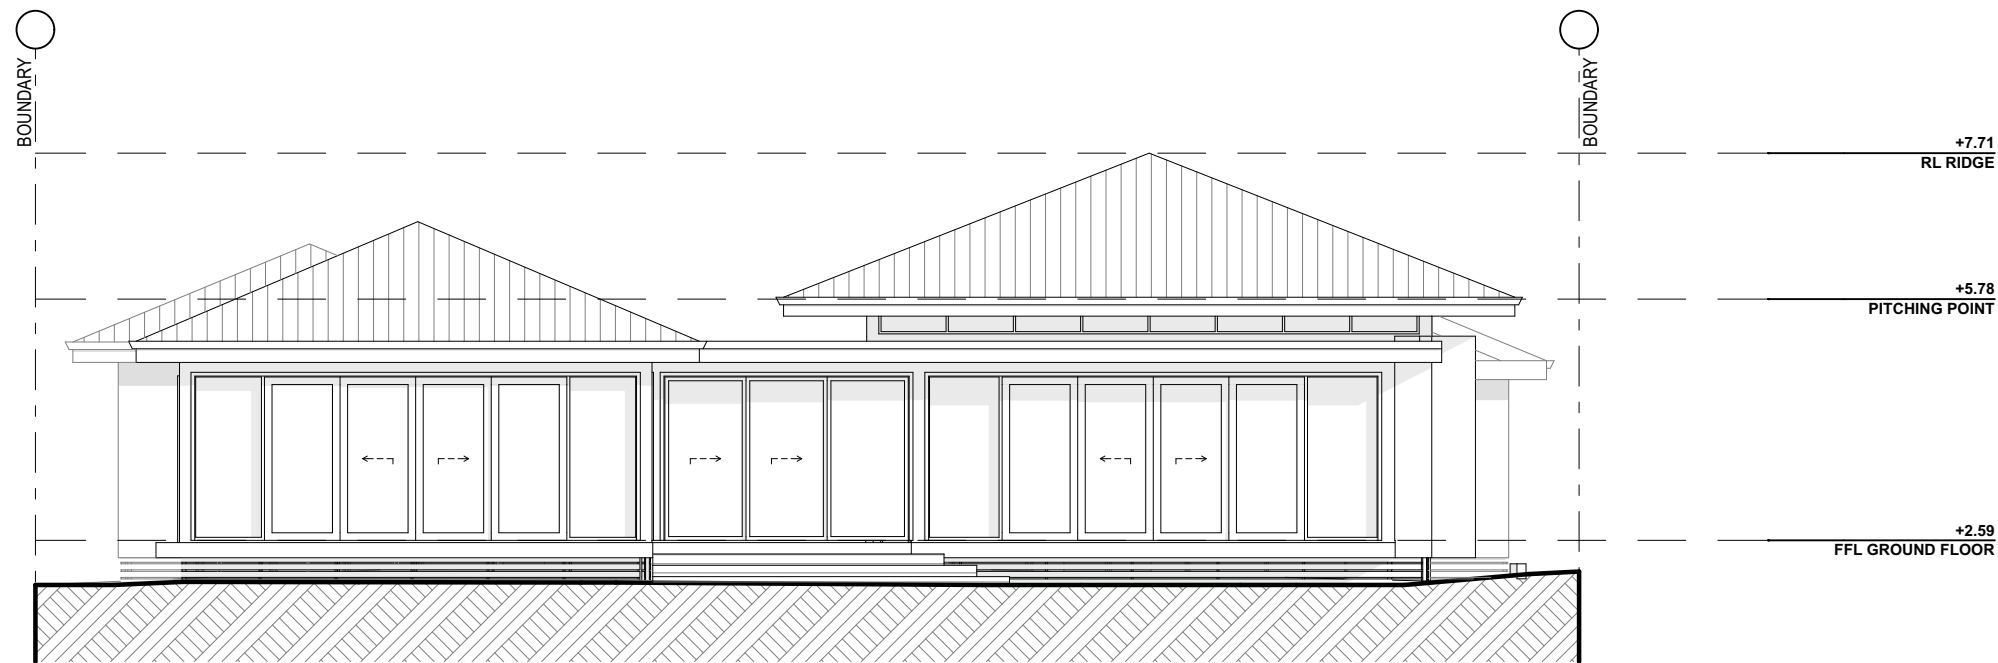

EAST ELEVATION

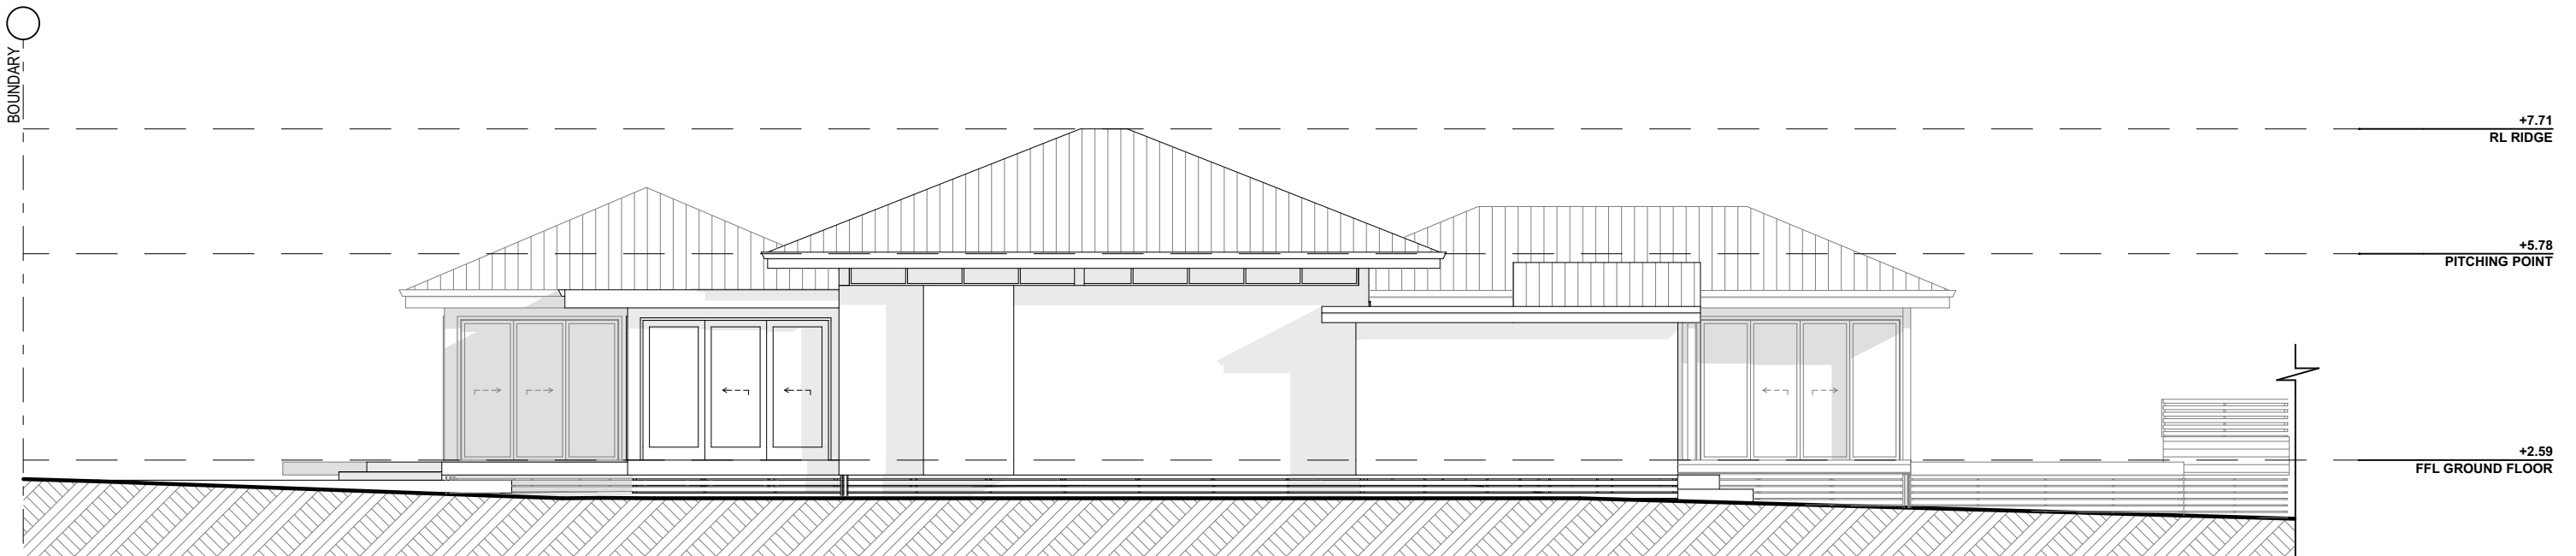

NORTH ELEVATION

NOTES (E & OE)

- All structures including stormwater & drainage to engineer's details.
- Do not obtain dimensions by scaling drawings.
- All dimensions are to be checked on site prior to starting work.
- These drawings are to be read in conjunction with all other consultant's drawings and specifications.
- All workmanship & materials shall be in accordance with the requirements of current editions including amendments of the National Construction Code, relevant Australian Standards & local council requirements.
- New materials are to be used throughout unless otherwise noted.
- Concrete footings, slab, structural beams or any other structural members are to be designed by a practicing engineer.

JJ Drafting
Australia P/L.

26/90 Mona Vale Road, Mona Vale, NSW, 2103
PO Box 687, Dee Why, NSW, 2099
Mob. 0414 717 541 | Email. enquiries@jjdrafting.com.au
www.jjdrafting.com.au
ACN 651 693 346

REV:	DATE:	DESCRIPTION:
A	21/08/23	PRELIMINARY DRAWINGS UPDATED
B	23/08/23	PRELIMINARY DRAWINGS UPDATED
C	13/09/23	PRELIMINARY DRAWINGS UPDATED
D	27/10/23	DA DRAWINGS UPD. AS PER FLOOD CONTROLS
E	30/10/23	DA DRAWINGS UPD. - REQUIRED PMF LEVEL
F	15/3/24	DA DRAWINGS - GYM NEW LOCATION ABOVE DECK

PROPOSED ALTERATIONS AND ADDITIONS
3 Ross Smith - Great Mackerel Beach NSW 2108
CLIENT:
Christopher & Victoria Logan

DRAWING TITLE:
EXISTING ELEVATIONS SHEET 1

DATE:
AUGUST/23



JOB No:
1178/23

DRAWN BY:
LB

CHECKED BY:
JJ

SCALE:
1:100 @ A3

DRAWING No:
DA.03

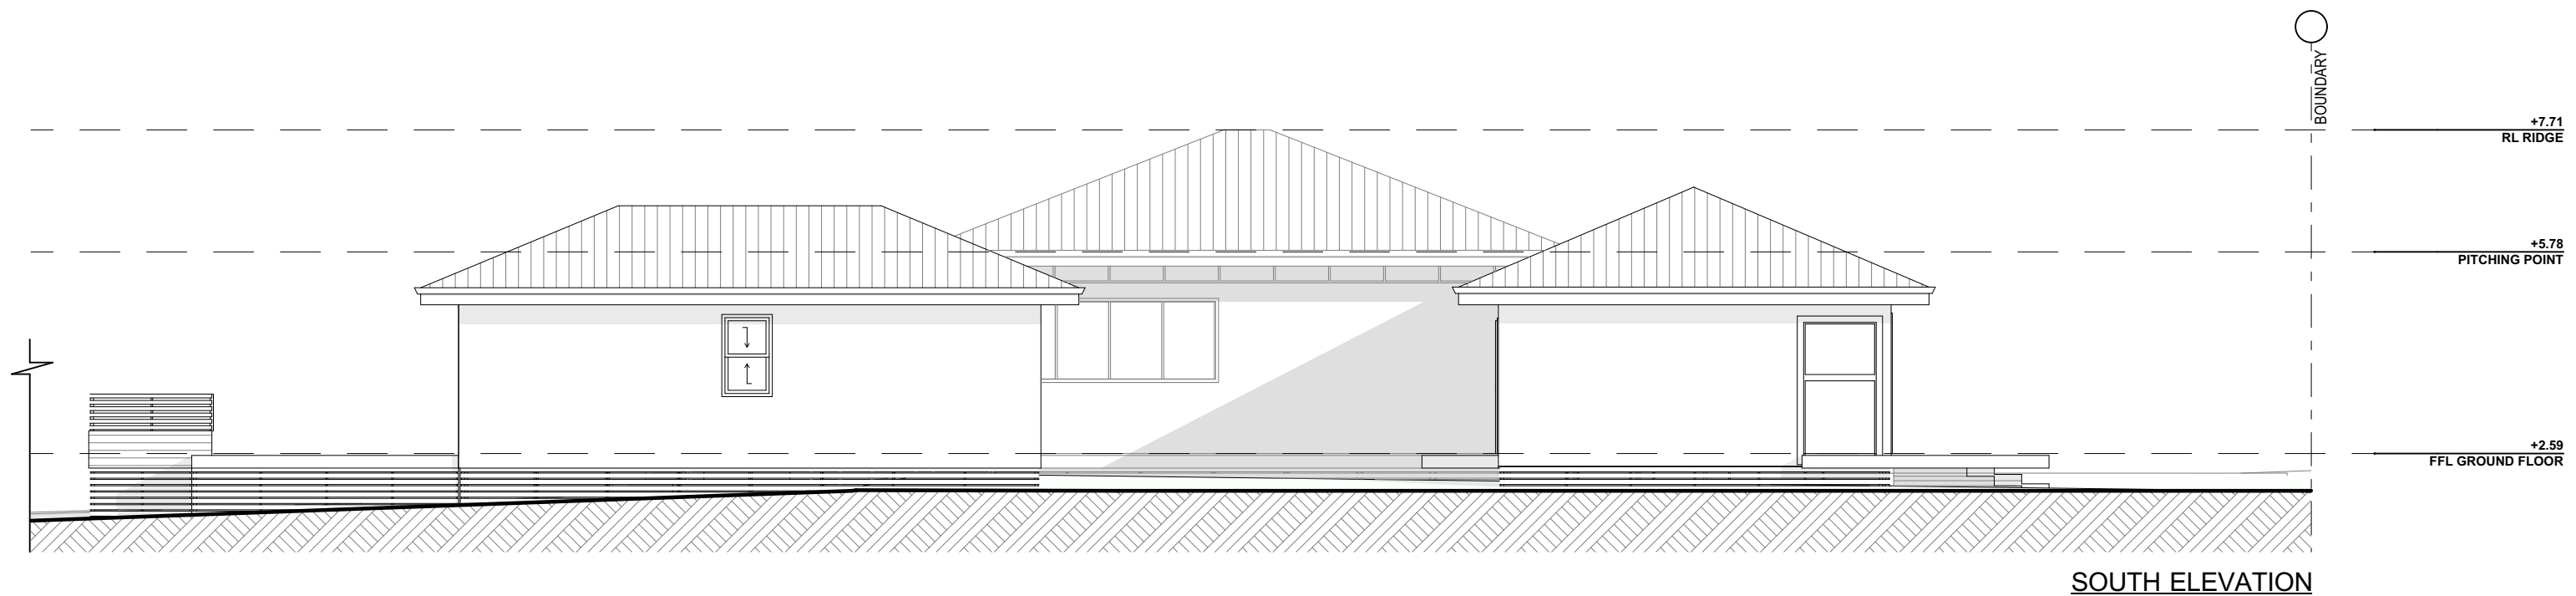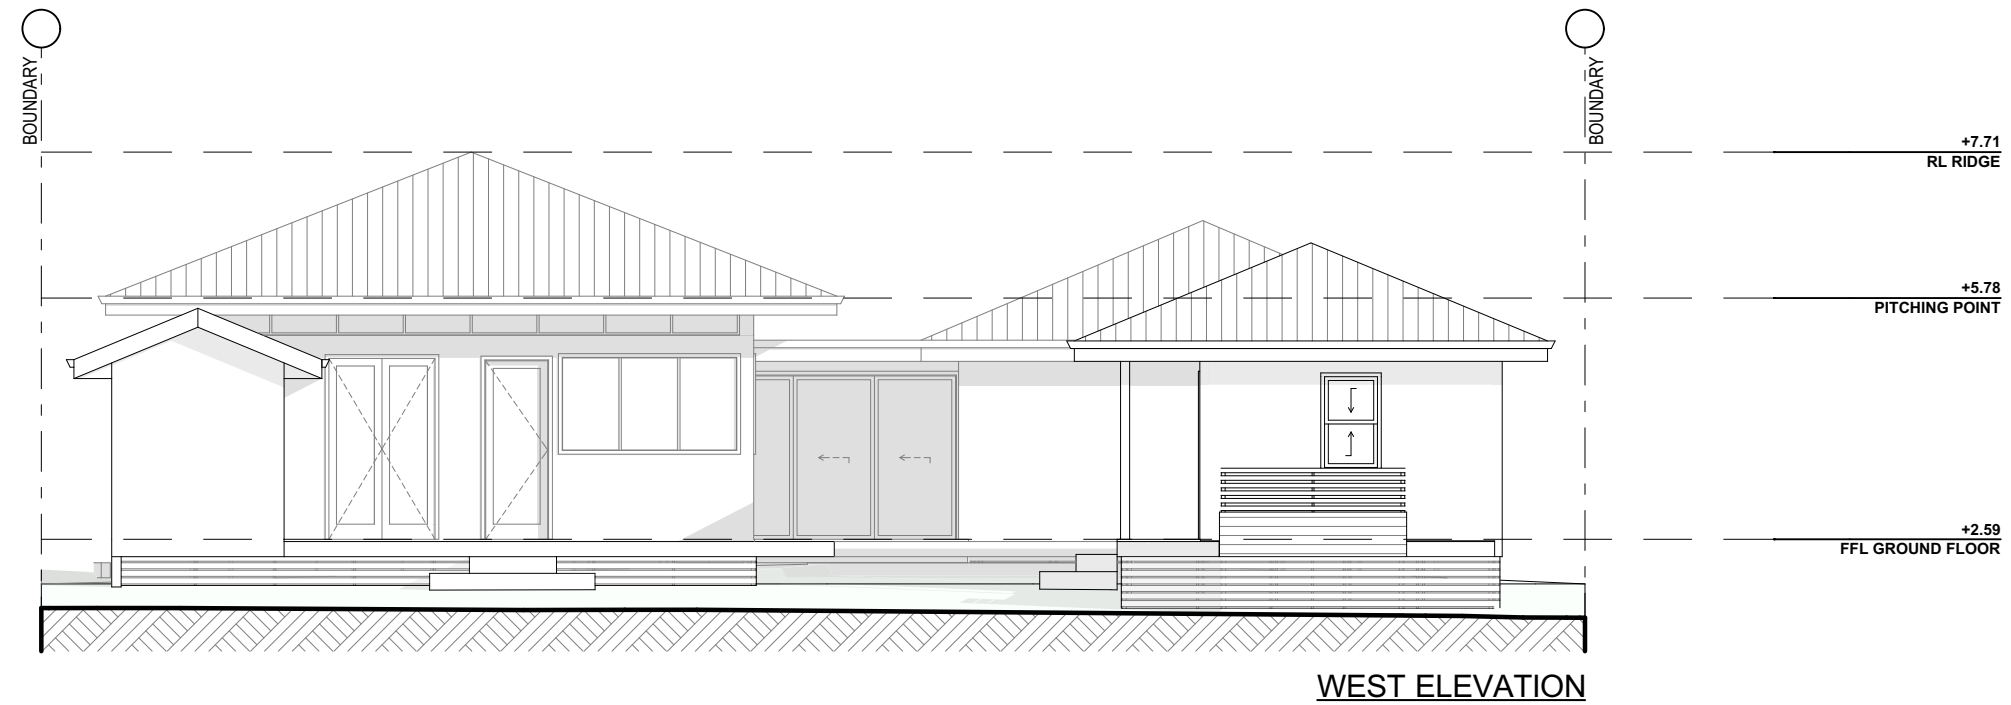

NOTES (E & OE)

- All structures including stormwater & drainage to engineer's details.
- Do not obtain dimensions by scaling drawings.
- All dimensions are to be checked on site prior to starting work.
- These drawings are to be read in conjunction with all other consultant's drawings and specifications.
- All workmanship & materials shall be in accordance with the requirements of current editions including amendments of the National Construction Code, relevant Australian Standards & local council requirements.
- New materials are to be used throughout unless otherwise noted.
- Concrete footings, slab, structural beams or any other structural members are to be designed by a practicing engineer.

JJ Drafting
Australia P/L.

26/90 Mona Vale Road, Mona Vale, NSW, 2103
PO Box 687, Dee Why, NSW, 2099
Mob. 0414 717 541 | Email. enquiries@jjdrafting.com.au
www.jjdrafting.com.au
ACN 651 693 346

REV:	DATE:	DESCRIPTION:
A	21/08/23	PRELIMINARY DRAWINGS UPDATED
B	23/08/23	PRELIMINARY DRAWINGS UPDATED
C	13/09/23	PRELIMINARY DRAWINGS UPDATED
D	27/10/23	DA DRAWINGS UPD. AS PER FLOOD CONTROLS
E	30/10/23	DA DRAWINGS UPD. - REQUIRED PMF LEVEL
F	15/3/24	DA DRAWINGS - GYM NEW LOCATION ABOVE DECK

PROPOSED ALTERATIONS AND ADDITIONS
3 Ross Smith - Great Mackerel Beach NSW 2108
CLIENT:
Christopher & Victoria Logan

DRAWING TITLE:
EXISTING ELEVATIONS SHEET 2

DATE:
AUGUST/23


JOB No:
1178/23

DRAWN BY:
LB

CHECKED BY:
JJ

SCALE:
1:100 @ A3

DRAWING No:
DA.04

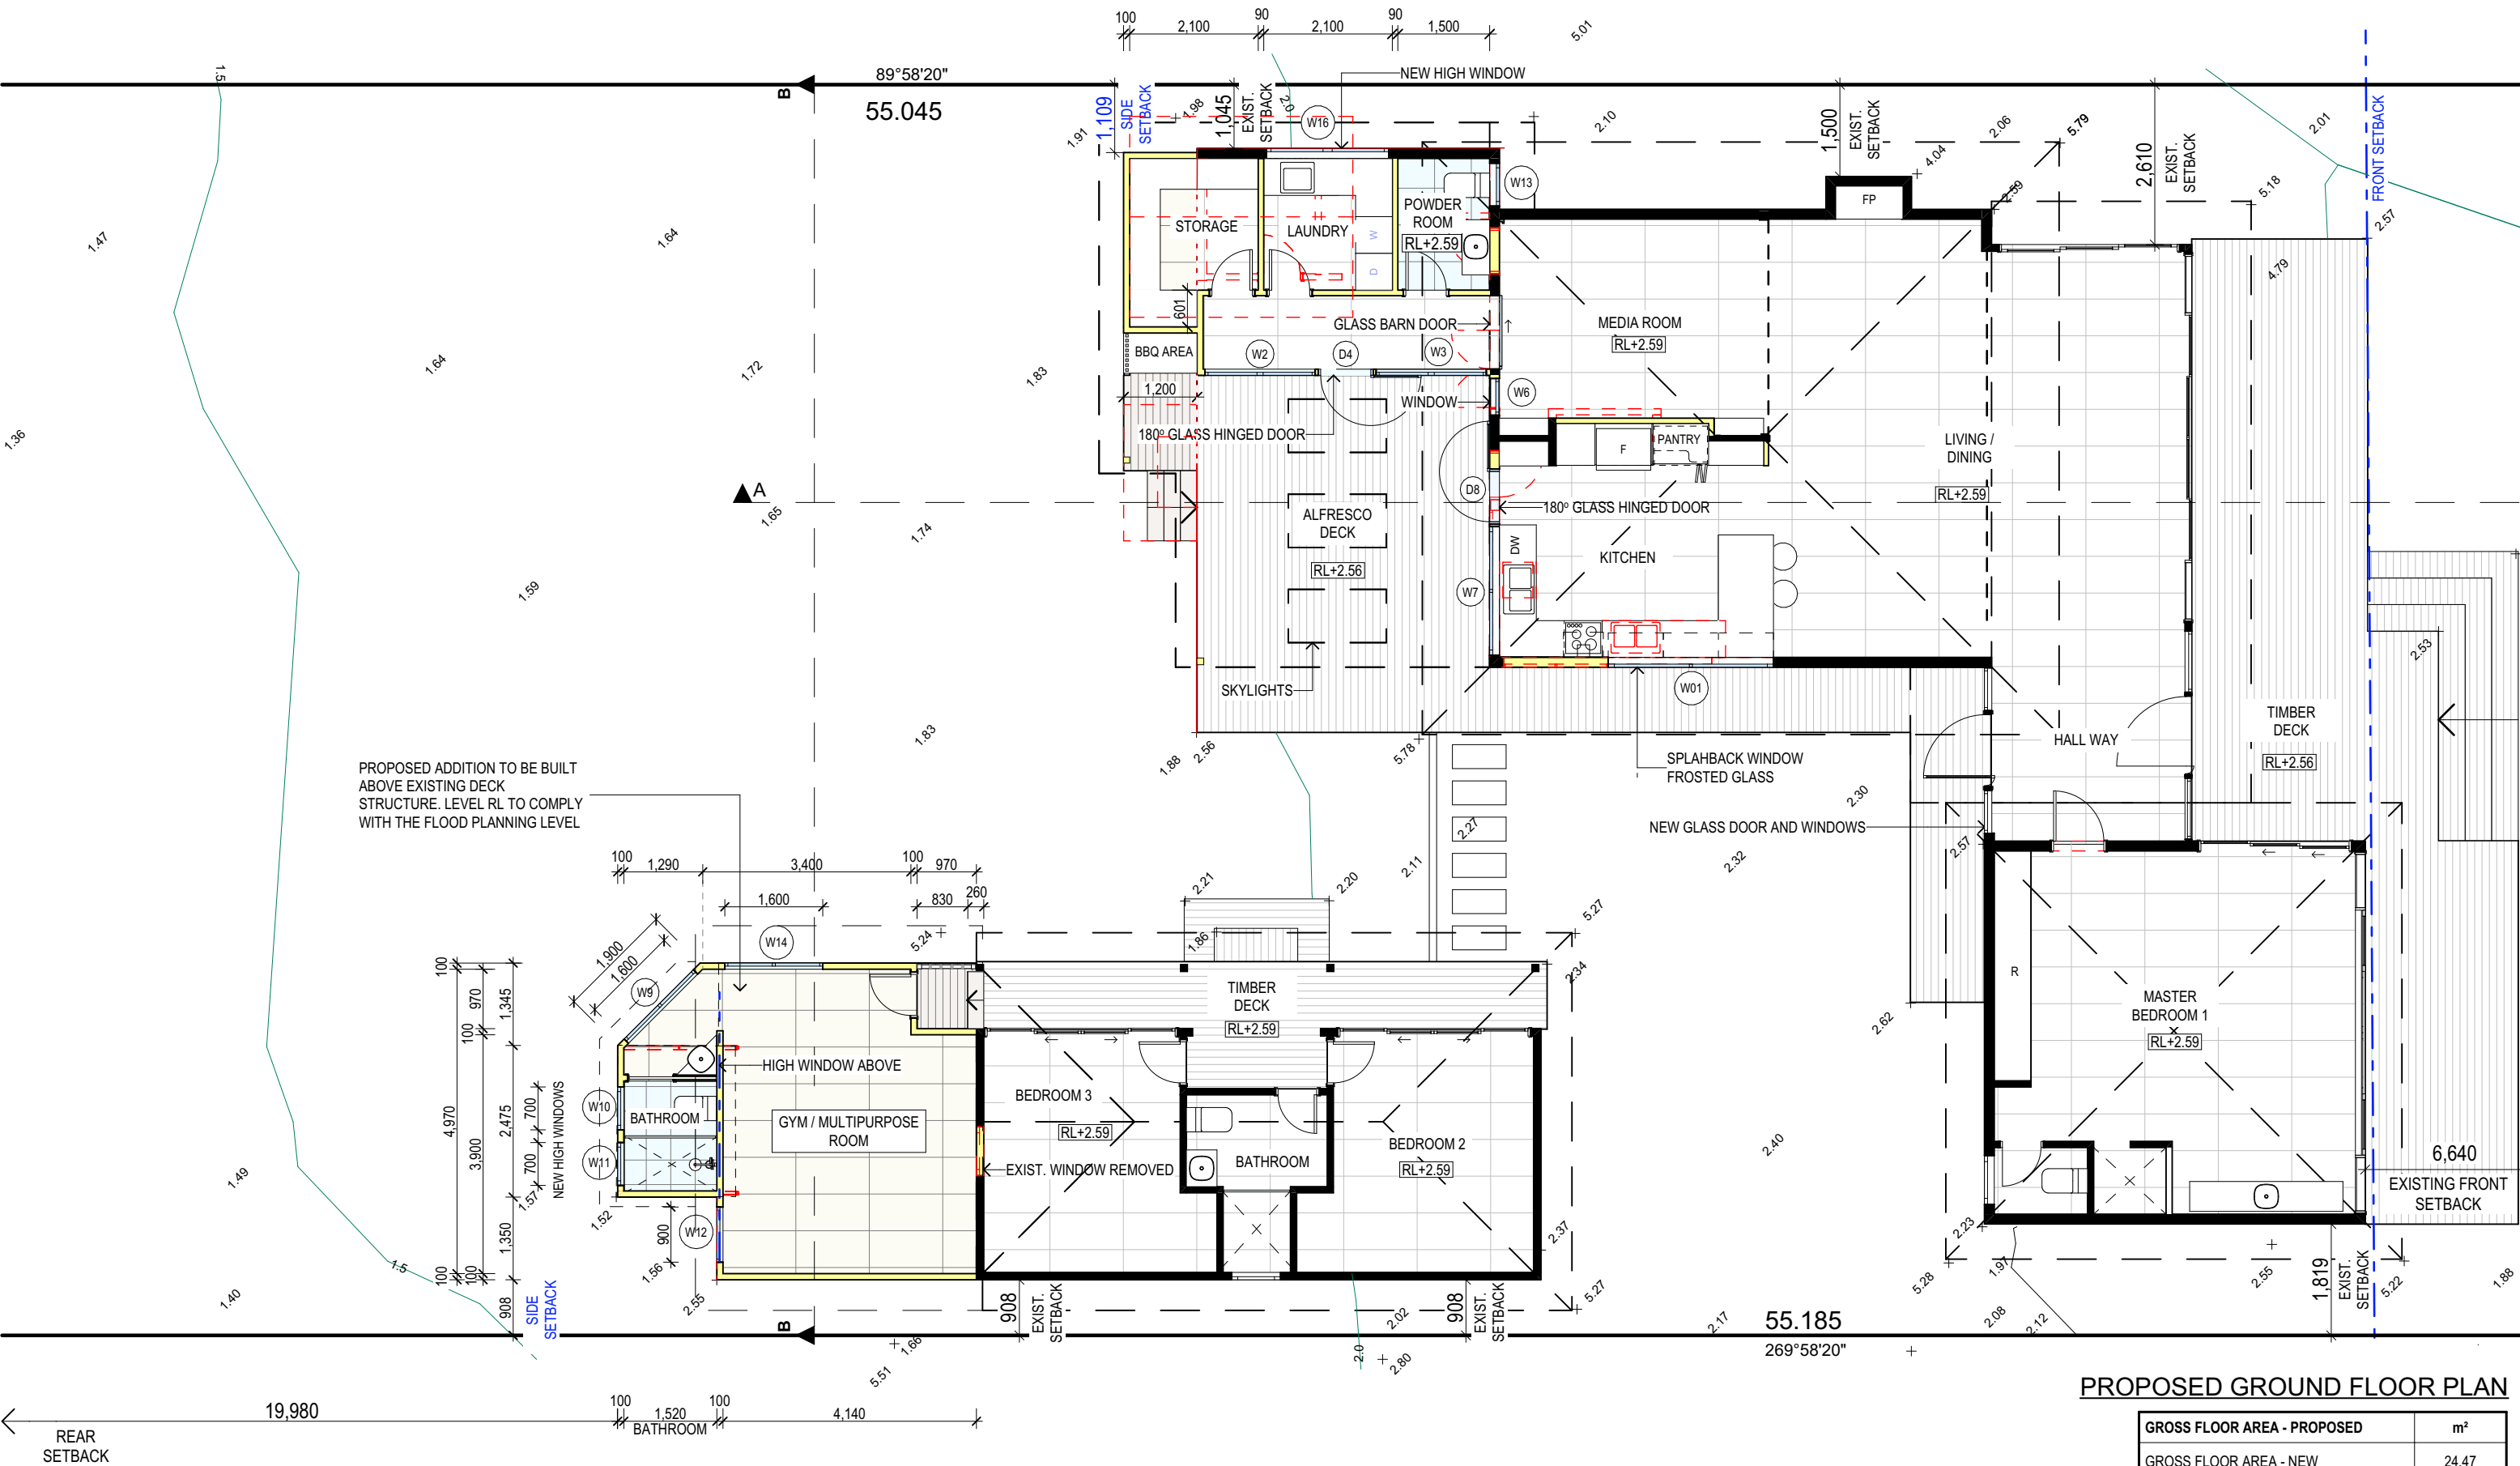

PROPOSED GROUND FLOOR PLAN

GROSS FLOOR AREA - PROPOSED	m²
GROSS FLOOR AREA - NEW	24.47
GROSS FLOOR AREA - NEW	3.03
	27.50 m²

TRUE NORTH:

NOTES (E & OE)

- All structures including stormwater & drainage to engineer's details.
- Do not obtain dimensions by scaling drawings.
- All dimensions are to be checked on site prior to starting work.
- These drawings are to be read in conjunction with all other consultant's drawings and specifications.
- All workmanship & materials shall be in accordance with the requirements of current editions including amendments of the National Construction Code, relevant Australian Standards & local council requirements.
- New materials are to be used throughout unless otherwise noted.
- Concrete footings, slab, structural beams or any other structural members are to be designed by a practicing engineer.

JJ Drafting Australia P/L.


26/90 Mona Vale Road, Mona Vale, NSW, 2103
PO Box 687, Dee Why, NSW, 2099
Mob. 0414 717 541 | Email: enquiries@jjdrafting.com.au
www.jjdrafting.com.au
ACN 651 693 346

REV:	DATE:	DESCRIPTION:
A	21/08/23	PRELIMINARY DRAWINGS UPDATED
B	23/08/23	PRELIMINARY DRAWINGS UPDATED
C	13/09/23	PRELIMINARY DRAWINGS UPDATED
D	27/10/23	DA DRAWINGS UPD. AS PER FLOOD CONTROLS
E	30/10/23	DA DRAWINGS UPD. - REQUIRED PMF LEVEL
F	15/3/24	DA DRAWINGS - GYM NEW LOCATION ABOVE DECK


PROPOSED ALTERATIONS AND ADDITIONS
3 Ross Smith - Great Mackerel Beach NSW 2108
CLIENT:
Christopher & Victoria Logan

DRAWING TITLE:
PROPOSED GROUND FLOOR PLAN

DATE: AUGUST/23	DRAWN BY: LB	SCALE: 1:100 @ A3
JOB No: 1178/23	CHECKED BY: JJ	DRAWING No: DA.05

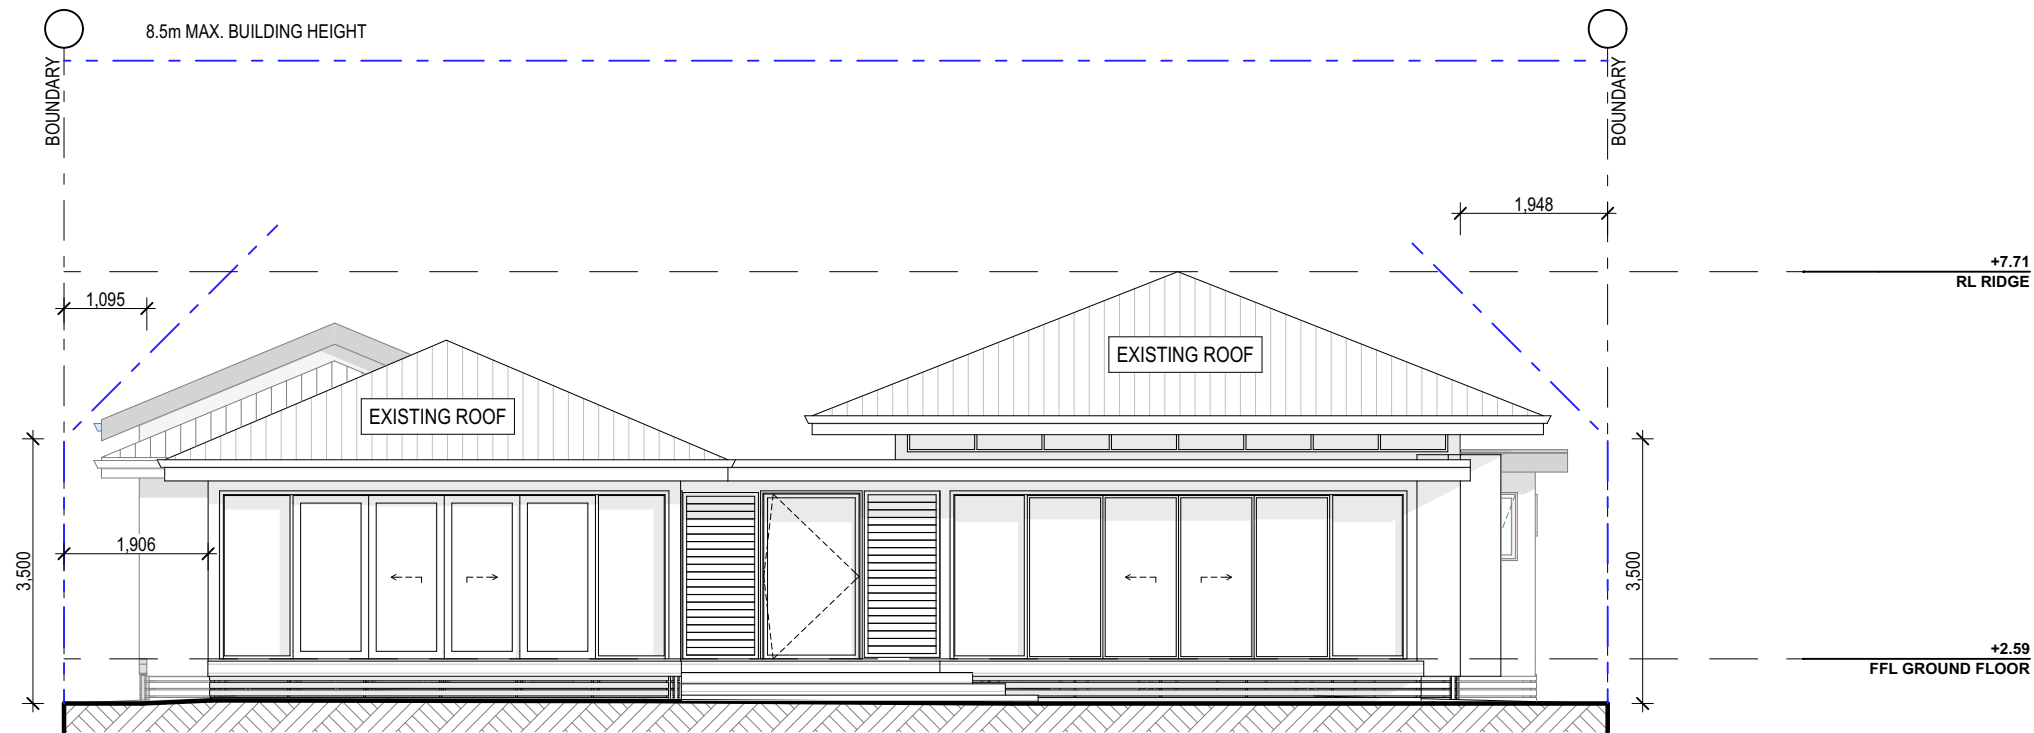

EAST ELEVATION

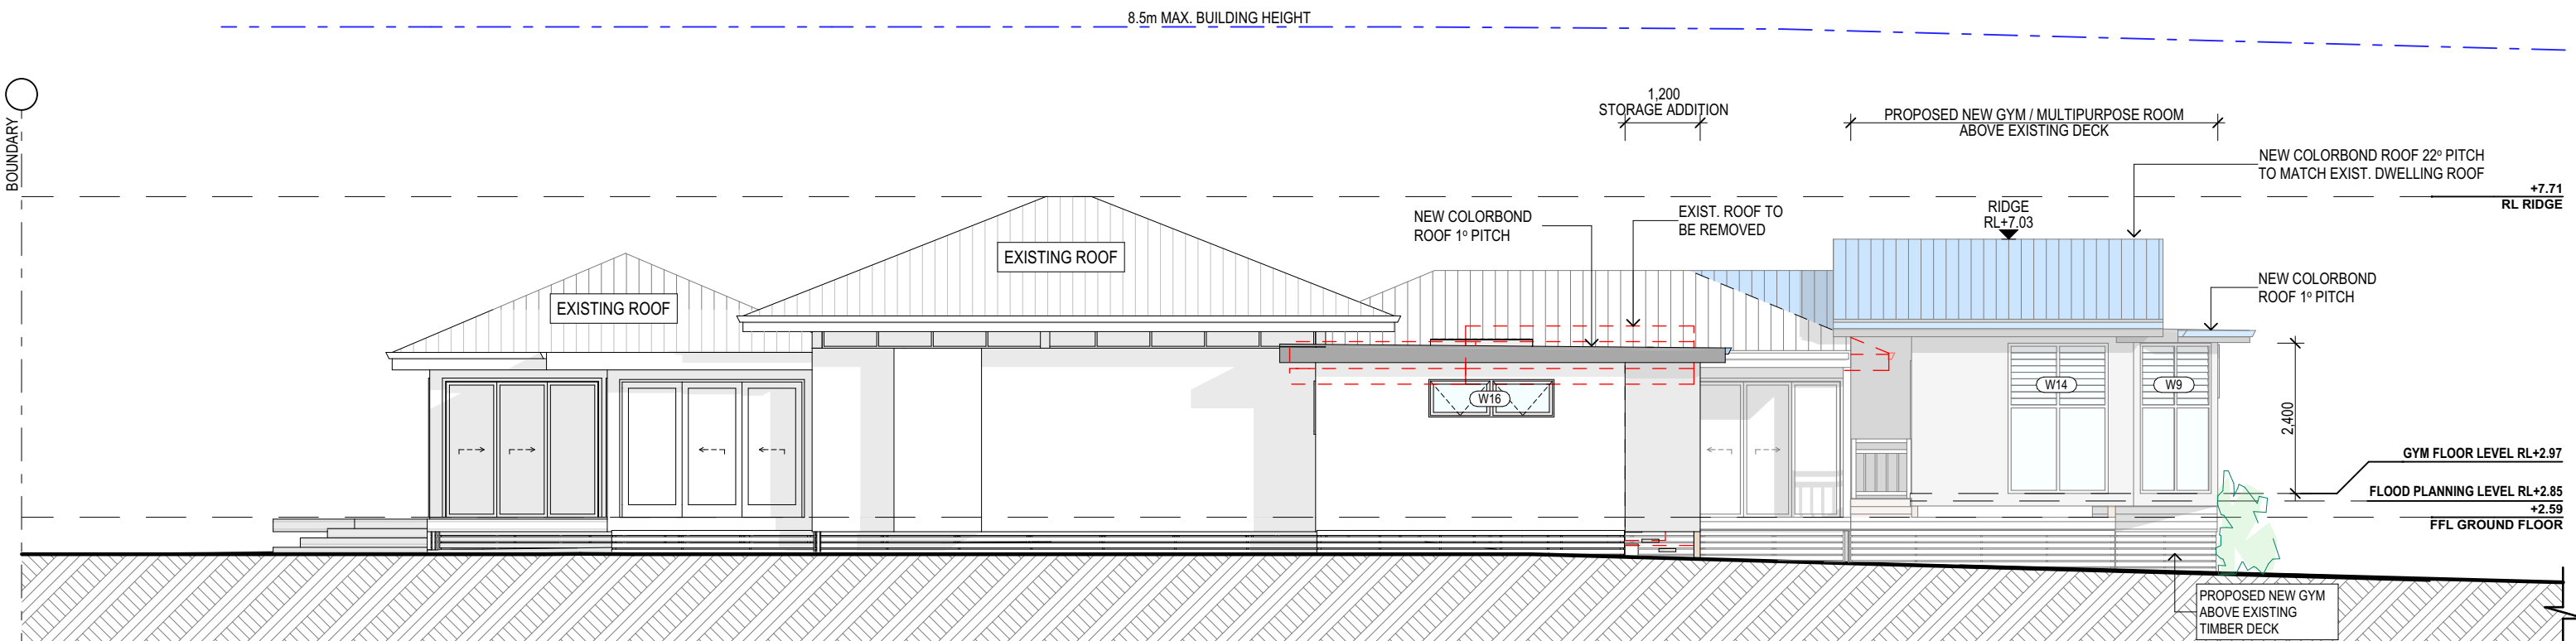

NORTH ELEVATION

NOTES (E & OE)

- All structures including stormwater & drainage to engineer's details.
- Do not obtain dimensions by scaling drawings.
- All dimensions are to be checked on site prior to starting work.
- These drawings are to be read in conjunction with all other consultant's drawings and specifications.
- All workmanship & materials shall be in accordance with the requirements of current editions including amendments of the National Construction Code, relevant Australian Standards & local council requirements.
- New materials are to be used throughout unless otherwise noted.
- Concrete footings, slab, structural beams or any other structural members are to be designed by a practicing engineer.

JJ Drafting
Australia P/L.

26/90 Mona Vale Road, Mona Vale, NSW, 2103
PO Box 687, Dee Why, NSW, 2099
Mob. 0414 717 541 | Email. enquiries@jjdrafting.com.au
www.jjdrafting.com.au
ACN 651 693 346

REV:	DATE:	DESCRIPTION:
A	21/08/23	PRELIMINARY DRAWINGS UPDATED
B	23/08/23	PRELIMINARY DRAWINGS UPDATED
C	13/09/23	PRELIMINARY DRAWINGS UPDATED
D	27/10/23	DA DRAWINGS UPD. AS PER FLOOD CONTROLS
E	30/10/23	DA DRAWINGS UPD. - REQUIRED PMF LEVEL
F	15/3/24	DA DRAWINGS - GYM NEW LOCATION ABOVE DECK

PROPOSED ALTERATIONS AND ADDITIONS
3 Ross Smith - Great Mackerel Beach NSW 2108
CLIENT:
Christopher & Victoria Logan

DRAWING TITLE:
EAST AND NORTH ELEVATIONS

DATE:
AUGUST/23



JOB No:
1178/23

DRAWN BY:
LB

CHECKED BY:
JJ

SCALE:
1:100 @ A3

DRAWING No:
DA.06

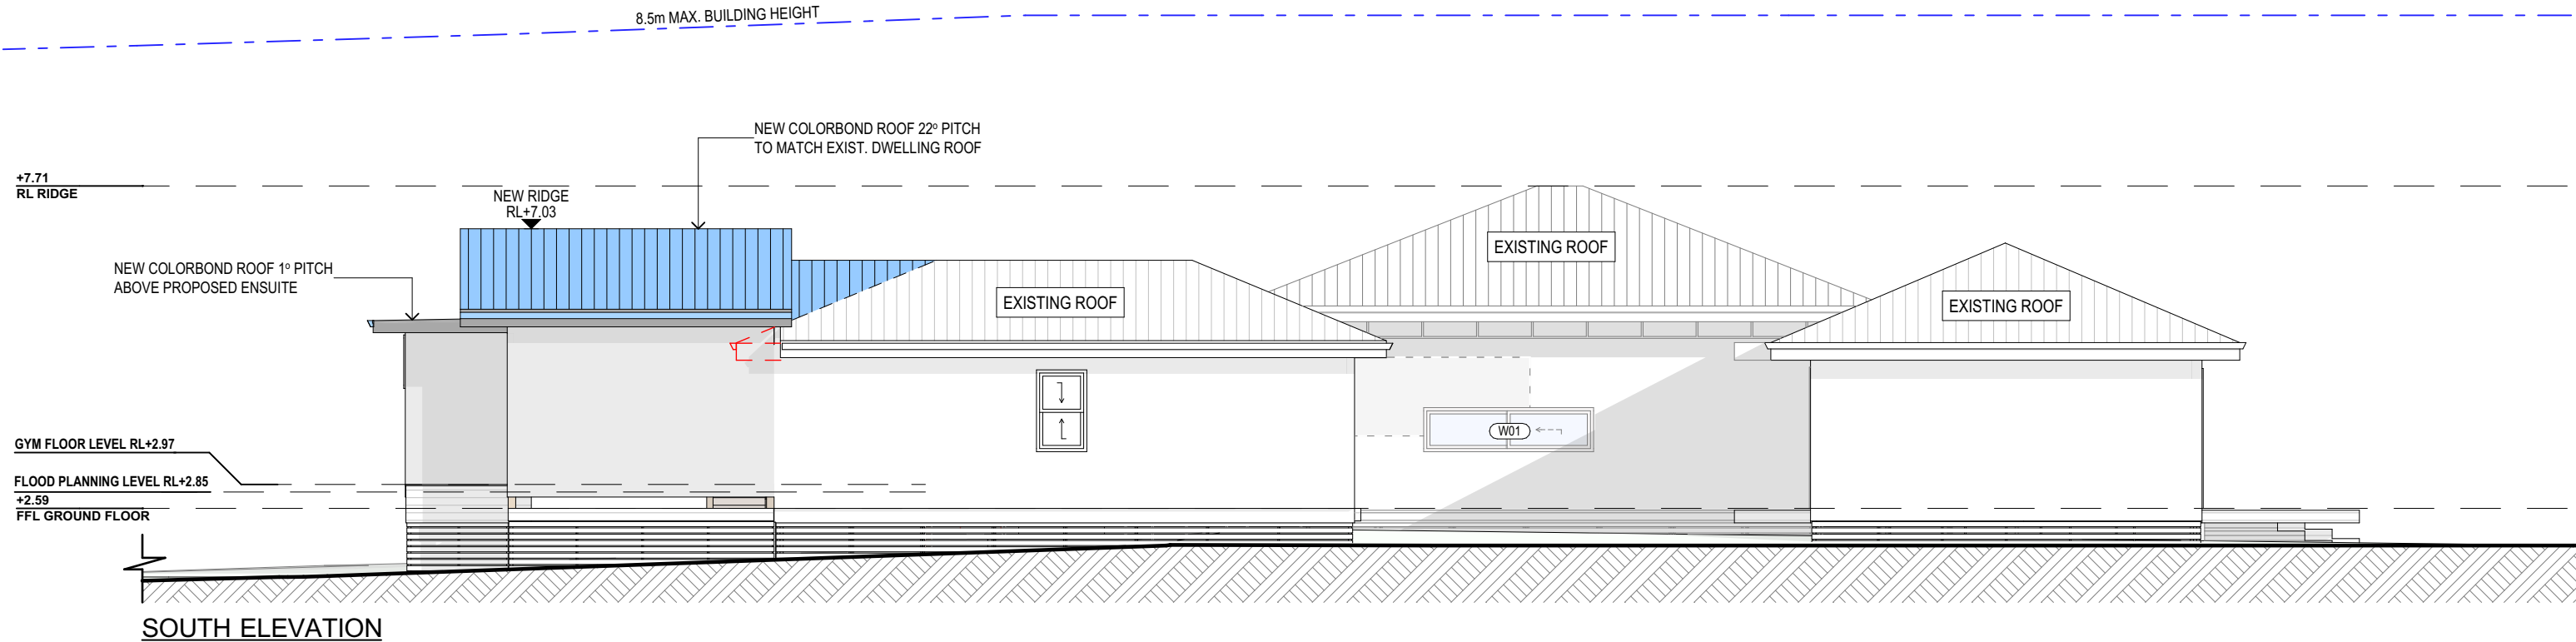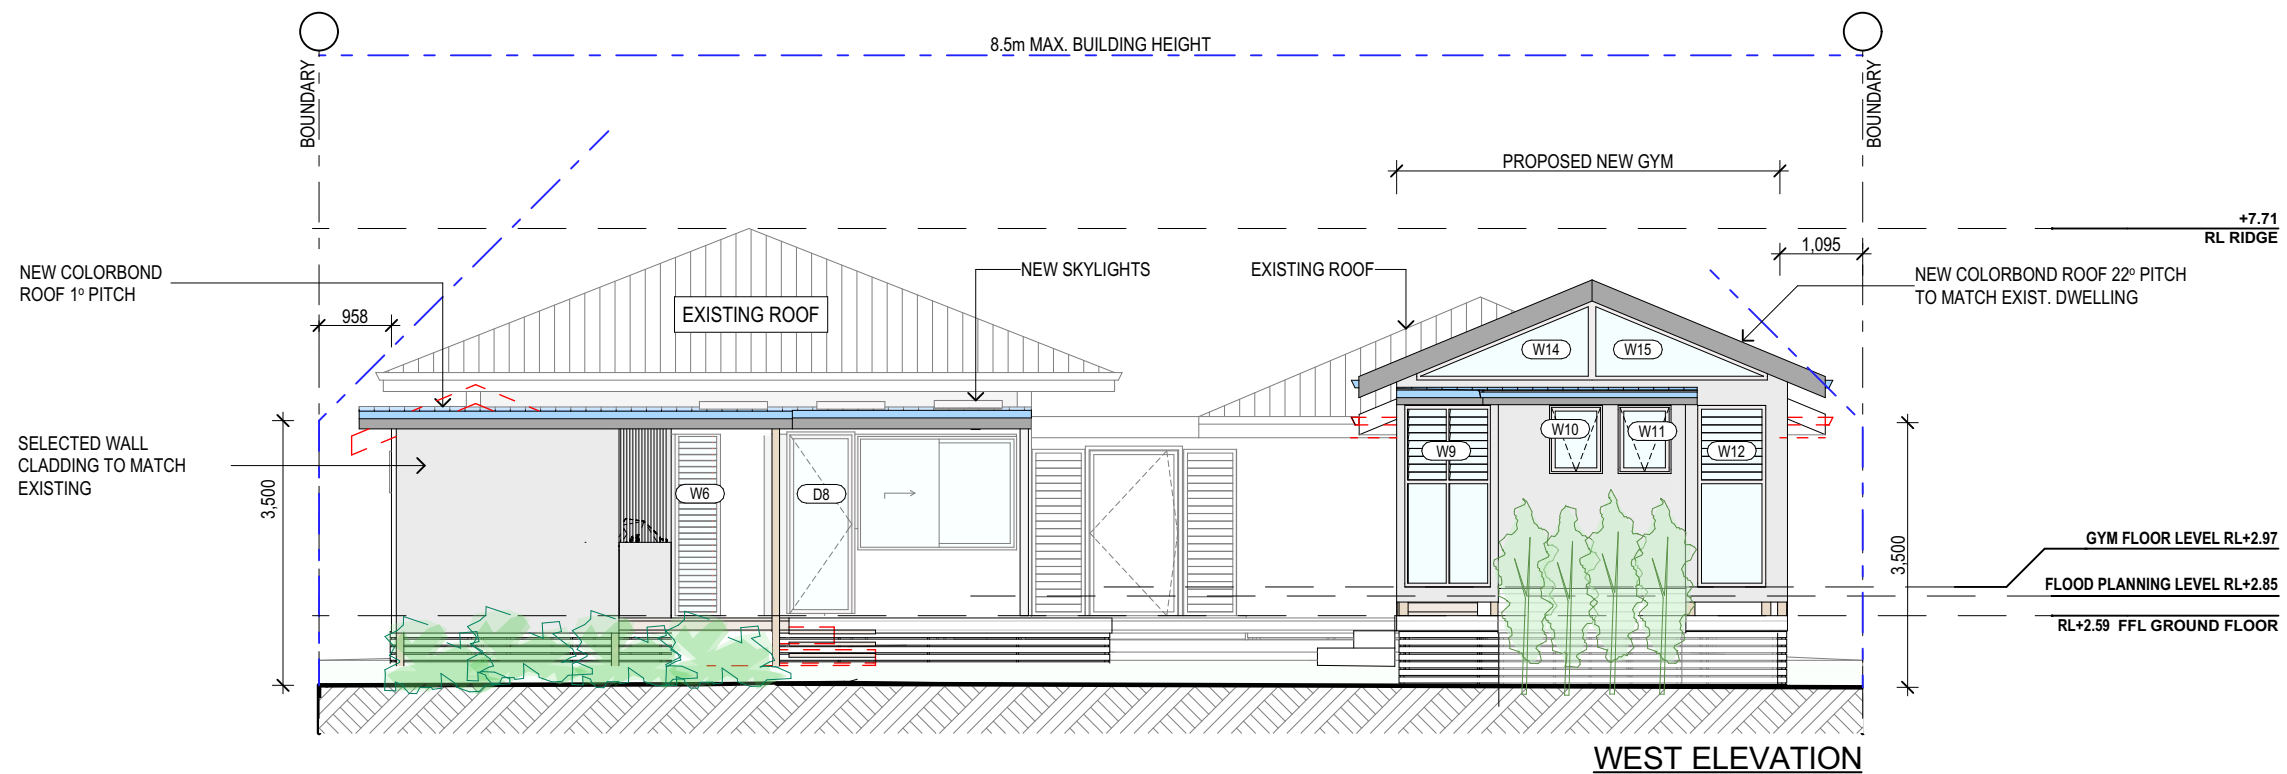

NOTES (E & OE)

- All structures including stormwater & drainage to engineer's details.
- Do not obtain dimensions by scaling drawings.
- All dimensions are to be checked on site prior to starting work.
- These drawings are to be read in conjunction with all other consultant's drawings and specifications.
- All workmanship & materials shall be in accordance with the requirements of current editions including amendments of the National Construction Code, relevant Australian Standards & local council requirements.
- New materials are to be used throughout unless otherwise noted.
- Concrete footings, slab, structural beams or any other structural members are to be designed by a practicing engineer.

JJ Drafting
Australia P/L.

26/90 Mona Vale Road, Mona Vale, NSW, 2103
PO Box 687, Dee Why, NSW, 2099
Mob. 0414 717 541 | Email: enquiries@jjdrafting.com.au
www.jjdrafting.com.au
ACN 651 693 346

REV:	DATE:	DESCRIPTION:
A	21/08/23	PRELIMINARY DRAWINGS UPDATED
B	23/08/23	PRELIMINARY DRAWINGS UPDATED
C	13/09/23	PRELIMINARY DRAWINGS UPDATED
D	27/10/23	DA DRAWINGS UPD. AS PER FLOOD CONTROLS
E	30/10/23	DA DRAWINGS UPD. - REQUIRED PMF LEVEL
F	15/3/24	DA DRAWINGS - GYM NEW LOCATION ABOVE DECK

PROPOSED ALTERATIONS AND ADDITIONS
3 Ross Smith - Great Mackerel Beach NSW 2108
CLIENT:
Christopher & Victoria Logan

DRAWING TITLE:
WEST & SOUTH ELEVATIONS

DATE:
AUGUST/23


JOB No:
1178/23

DRAWN BY:
LB


CHECKED BY:
JJ

SCALE:
1:100 @ A3

DRAWING No:
DA.07

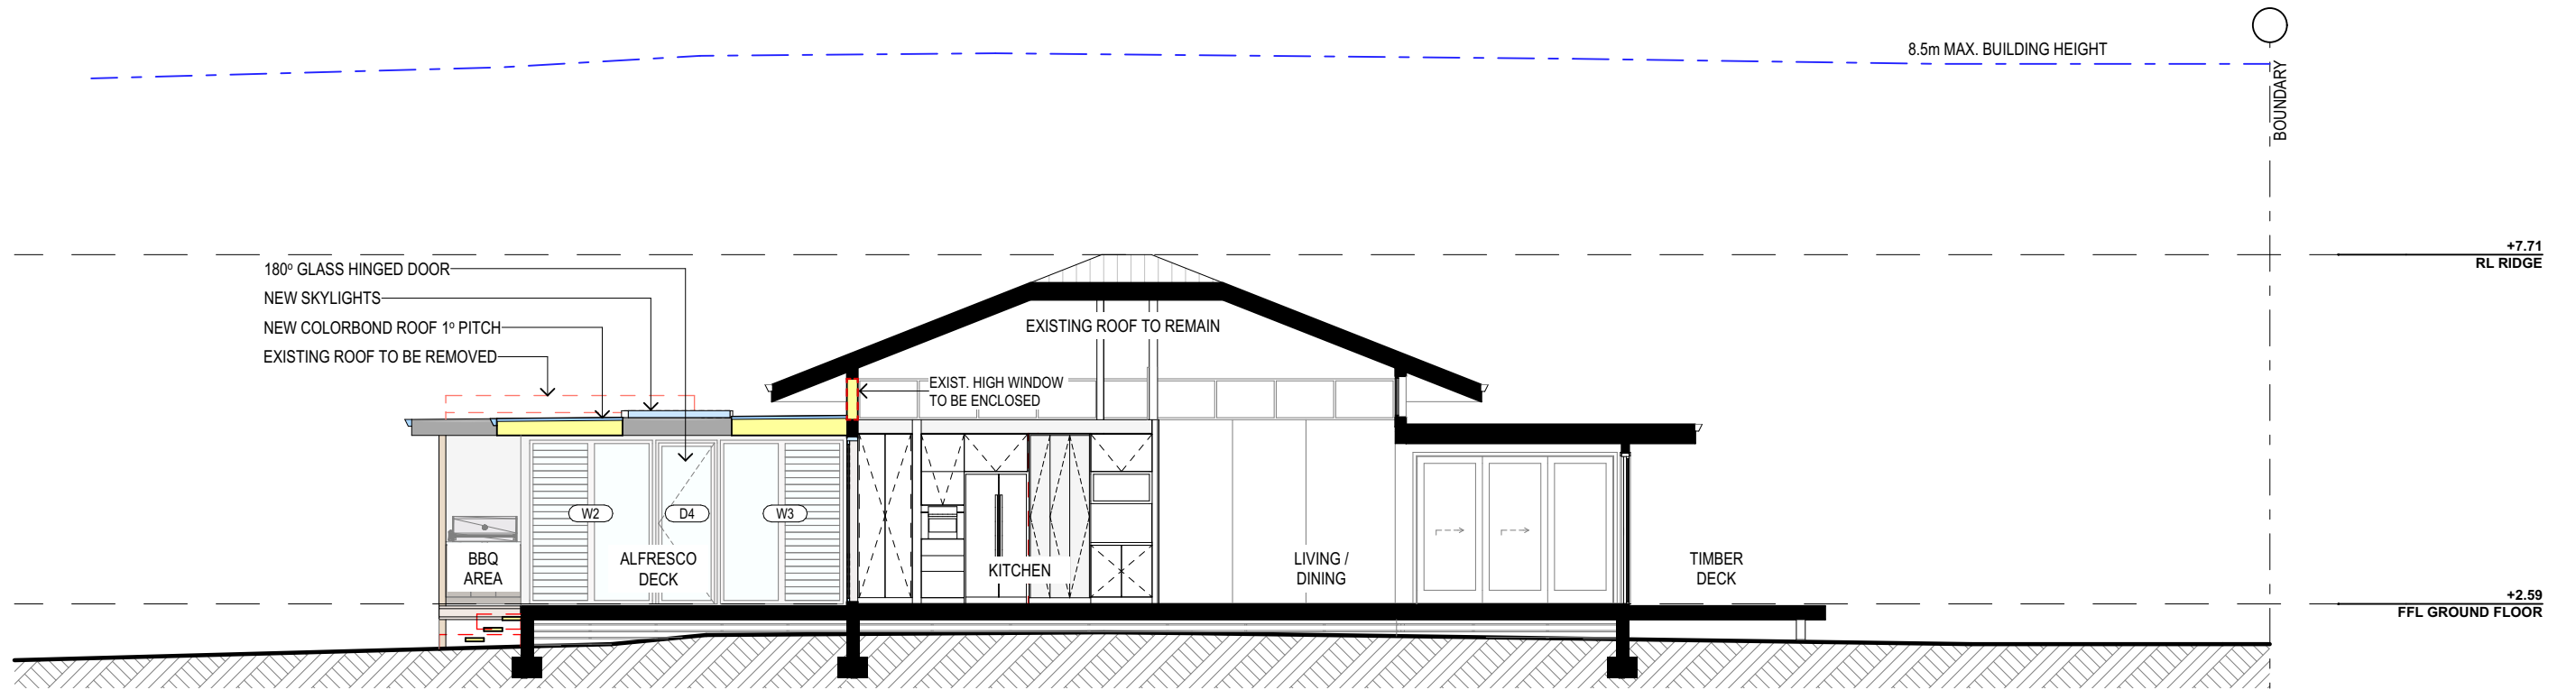

SECTION AA

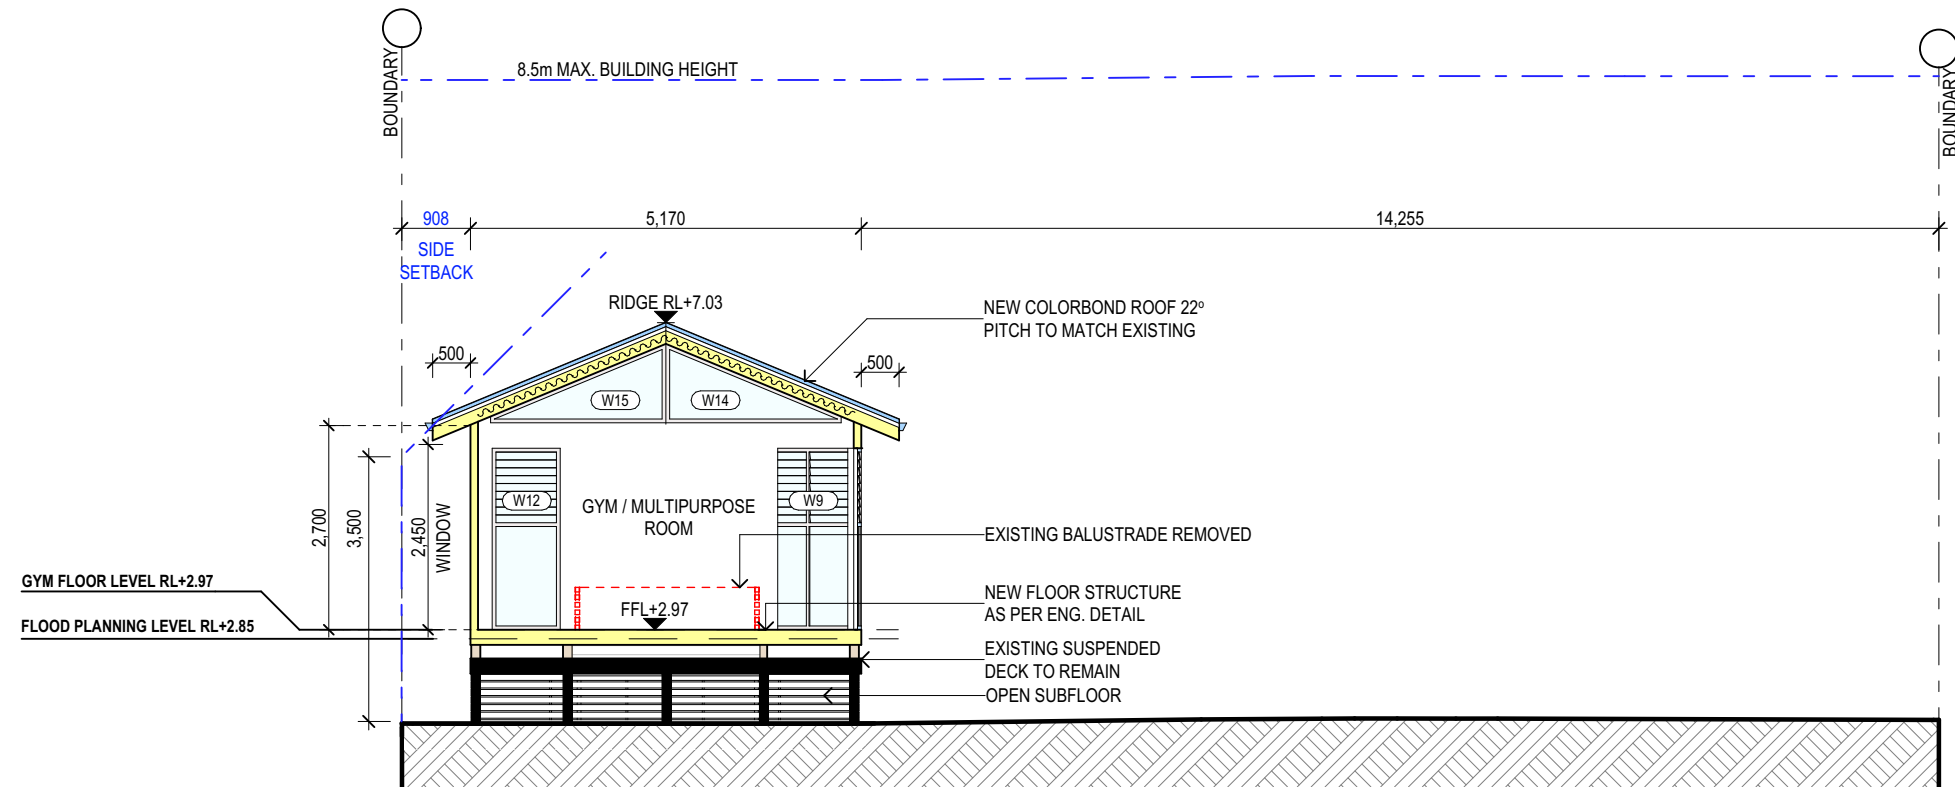

SECTION BB

NOTES (E & OE)

- All structures including stormwater & drainage to engineer's details.
- Do not obtain dimensions by scaling drawings.
- All dimensions are to be checked on site prior to starting work.
- These drawings are to be read in conjunction with all other consultant's drawings and specifications.
- All workmanship & materials shall be in accordance with the requirements of current editions including amendments of the National Construction Code, relevant Australian Standards & local council requirements.
- New materials are to be used throughout unless otherwise noted.
- Concrete footings, slab, structural beams or any other structural members are to be designed by a practicing engineer.

JJ Drafting
Australia P/L.

26/90 Mona Vale Road, Mona Vale, NSW, 2103
PO Box 687, Dee Why, NSW, 2099
Mob. 0414 717 541 | Email. enquiries@jjdrafting.com.au
www.jjdrafting.com.au
ACN 651 693 346

REV:	DATE:	DESCRIPTION:
A	21/08/23	PRELIMINARY DRAWINGS UPDATED
B	23/08/23	PRELIMINARY DRAWINGS UPDATED
C	13/09/23	PRELIMINARY DRAWINGS UPDATED
D	27/10/23	DA DRAWINGS UPD. AS PER FLOOD CONTROLS
E	30/10/23	DA DRAWINGS UPD. - REQUIRED PMF LEVEL
F	15/3/24	DA DRAWINGS - GYM NEW LOCATION ABOVE DECK

PROPOSED ALTERATIONS AND ADDITIONS 3 Ross Smith - Great Mackerel Beach NSW 2108 CLIENT: Christopher & Victoria Logan	DRAWING TITLE: SECTION AA & SECTION BB
---	---

DATE: AUGUST/23	DRAWN BY: LB	SCALE: 1:100 @ A3
JOB No: 1178/23	CHECKED BY: JJ	DRAWING No: DA.08

SPECIFICATION NOTES

INTERNAL LINING
- PROVIDE PLASTERBOARD LINING.

EXTERNAL WALLS:
- BRICK VENEER WALLS WITH SELECTED BRICKS TO DWELLING.
- ALL EXTERNAL WALL CLADDINGS MUST BE COMPLIANT WITH THE REQUIREMENTS OF NCC 2022 – ABCB HOUSING PROVISIONS PART 7, AS1684 AND ALL RELEVANT CODEMARK CERTIFICATES.
- ROOF AND WALL CLADDING INSTALLATION TO NCC 2022 - ABCB HOUSING PROVISIONS PART 7 & AS 1562 DESIGN AND INSTALLATION OF SHEET ROOF AND WALL CLADDING.

CONDENSATION MANAGEMENT:
- CONDENSATION MANAGEMENT MUST BE ADHERED TO IN ACCORDANCE WITH NCC 2022 – HOUSING PROVISIONS PART 10.8.

FLOOR:
- GROUND FLOOR TO BE REINFORCED CONCRETE SLAB IN ACCORDANCE WITH NCC 2022.
- FIRST FLOOR TO BE TIMBER FRAMED FINISHED WITH T&G HARDWOOD FLOORING.

WET AREAS:
- ALL WATERPROOFING TO NCC 2022 – ABCB HOUSING PROVISIONS PART 10, AS3740 AND PROVIDE A GUARANTEED FLEXIBLE WATERPROOF MEMBRANE TO ALL WET AREA FLOORS & SHOWER WALLS TO MANUFACTURED SPECIFICATIONS AND INSTALLATION INSTRUCTIONS.
- WATERPROOF INSTALLATION NCC (2022): HOUSING PROVISIONS PART 10, AS 3740 WATERPROOFING OF DOMESTIC WET AREAS (INTERNAL) & AS 4654 WATERPROOF MEMBRANES FOR EXTERNAL USE.

BEARERS AND JOISTS:
- SHALL BE INSTALLED TO COMPLY WITH AS1684 AS AMENDED FOR TIMBER COMPONENTS OR AS3620 FOR LIGHTWEIGHT STEEL FRAMING SECTIONS OR AS PER THE NASH ALTERNATIVES TO AS 3623.

ANT CAPS:
- SHALL BE INSTALLED IN ACCORDANCE WITH AS3660.

PROFILED STEEL ROOF:
- COLORBOND ROOF CLADDING
- METAL ROOF DESIGN AND INSTALLATION SHALL BE IN ACCORDANCE WITH NCC 2022 – ABCB HOUSING PROVISIONS PART 7, AS 1562.

ROOF TILES OR SHINGLES:
- NCC VOL.2 PART 3.5.2.

CONCRETE:
- SHALL BE IN ACCORDANCE WITH NCC VOL.1 PART B1.4 OR VOL.2 PART 3.2.3.
- ALL WORKMANSHIP AND MATERIALS SHALL BE IN ACCORDANCE WITH CURRENT EDITIONS OF THE AS3600.

BRICK AND BLOCKWORK:
- MASONRY STRUCTURES TO NCC 2022 - ABCB HOUSING PROVISIONS PART 5 & AS 3700 MASONRY STRUCTURES.

FOOTINGS:
- FOOTINGS TO BE IN ACCORDANCE WITH NCC 2022.
- RESIDENTIAL SLABS, FOOTINGS AND CONCRETE STRUCTURES TO NCC 2022 – ABCB HOUSING PROVISIONS PART 3 & 4, AS 2870 RESIDENTIAL SLABS AND FOOTING & AS 3600 CONCRETE STRUCTURES.

CARPENTRY:
- TIMBER TO COMPLY WITH NCC 2022.
-TERMITE MANAGEMENT INSTALLATION OF PERIMETER & COLLARS TO NCC 2022 - ABCB HOUSING PROVISIONS PART 3.4 & AS 3660.1 TERMITE MANAGEMENT - NEW BUILDING WORK.

TIMBER FRAMING:
-ALL EXTERNAL TIMBER FRAMED WALLS TO BE WRAPPED IN A BREATHABLE VAPOUR PERMEABLE MEMBRANE THAT COMPLIES, INSTALLED WITH AS/NZS 4200.1 & AS/NZS 4200.2.- TO COMPLY WITH NCC2022.
-TIMBER FRAMING INSTALLATION TO NCC 2022 - ABCB HOUSING PROVISIONS PART 6, AS 1684 RESIDENTIAL TIMBER FRAMED CONSTRUCTION & AS/NZS 1170 STRUCTURAL DESIGN ACTIONS.
- GROUND FLOOR TIMBERS SHALL BE ONLY OF HARDWOOD, CYPRESS PINE OR PRESSURE TREATED RADIATA OR CANADA PINE BELOW A HEIGHT OF 300mm ABOVE FINISHED GROUND LEVEL AND MUST NOT BE BUILT INTO BRICKWORK.
- IN BUSHFIRE PRONE AREAS SPECIAL CONDITIONS APPLY.
- WHERE TERMITE BARRIERS NEED TO BE INSPECTED, 400mm CLEARANCE IS REQUIRED BETWEEN THE UNDERSIDE OF BEARER AND GROUND SURFACE.
- USE TREATED TIMBER WHERE REQUIRED FOR DURABILITY.
- DO NOT USE TIMBER UNSUITABLE FOR EXPOSURE TO MOISTURE IN EXPOSED LOCATION.
- USE GALVANISED FIXINGS WHERE EXPOSED TO WEATHER.

STEEL FRAMING:
-ALL STEEL FRAMING TO NCC 2022 - ABCB HOUSING PROVISIONS PART 6, AS 4100 STEEL STRUCTURES, AS/NZS 4600 COLD-FORMED STEEL STRUCTURES & NASH STANDARD.

TERMITE CONTROL:
- TO BE IN ACCORDANCE WITH TO NCC2022.

FLASHING AND CAPPINGS:
- SELECTION AND INSTALLATION OF METAL RAINWATER GOODS
- FLASH PROJECTIONS ABOVE THE ROOF WITH TWO PART FLASHINGS CONSISTING OF AN APRON FLASHING AND OVER FLASHING, WITH AT LEAST 100mm OVERLAP.
- PROVIDE FOR INDEPENDENT MOVEMENT BETWEEN ROOF AND PROJECTION.
- DAMP PROOF COURSE AND FLASHINGS TO NCC 2022 - ABCB HOUSING PROVISIONS PART 5, 7 & 12 & AS/NZS 2904 DAMP-PROOF COURSES AND FLASHINGS.

CONCRETE BLOCKS OR BRICKS:
- TO COMPLY WITH TO NCC2022

LIGHTING:
- 40% OF NEW OR ALTERED LIGHT FIXTURES TO BE FITTED WITH FLUORESCENT, COMPACT FLUORESCENT, OR LIGHT-EMITTING-DIODE (LED) LAMPS

WATERPROOFING FOR EXTERNAL TILED BALCONIES:
- WATERPROOFING TO COMPLY WITH NCC2022

BASIX REQUIREMENT: <u>BASIX Inclusions for 3 Ross Smith - Great Mackerel Beach NSW 2108</u>	
LIGHTING REQUIREMENTS 40% OF NEW OR ALTERED LIGHT FIXTURES TO BE FITTED WITH FLUORESCENT, COMPACT FLUORESCENT, OR LIGHT-EMITTING-DIODE (LED) LAMPS	
WATER - SHOWER RATING _____ MINIMUM 3 STAR - TAP RATING _____ MINIMUM 3 STAR - WC'S RATING _____ MINIMUM 3 STAR	
INSULATION REQUIREMENTS	
CONSTRUCTION	ADDITIONAL INSULATION REQUIREMENT (R-VALUE)
SUSPENDED FLOOR WITH OPEN SUBFLOOR	R 0.80 (DOWN) (or R 1.50 INCLUDING CONSTRUCTION)
EXTERNAL WALL: FRAMED (WEATHERBOARD, FIBRO, METAL CLAD)	R 1.30 (OR R 1.70 INCLUDING CONSTRUCTION)
RAKED CEILING, PITCHED/SKILLION ROOF:FRAMED	Ceiling: R2.24 (up), roof: foil backed blanket (55 mm) Solar absorptance 0.475 - 0.70 = medium
GLAZING DOORS / WINDOWS	
- STANDARD ALUMINIUM, SINGLE CLEAR, (or U-value: 7.63, SHGC: 0.75) WINDOWS - W1, W2, W3, D4, W6, W7, D8, W13, W14, W15	
- ALUMINIUM DOUBLE Lo-Tsol / air gap clear (U-value: 4.90, SHGC: 0.33) WINDOWS - W9, W10, W11, W12, W16	

DOORS & WINDOWS:
- ALL FRAMED WINDOWS SHALL BE INSTALLED IN ACCORDANCE WITH NCC2022 - ALUMINIUM WINDOWS AND TIMBER WINDOWS.
- ALUMINIUM FRAMED WINDOWS AND DOORS.
- WEATHER STRIPPING IS TO BE PROVIDED TO ALL EXTERNAL WINDOWS AND DOORS.
- ALL WINDOWS ARE TO BE RESTRICTED IN ACCORDANCE WITH NCC 2022 – ABCB HOUSING PROVISIONS PART 11.3.7 & PART 11.3.8 PROTECTION OF OPENABLE WINDOWS WHERE SURFACE BELOW IS MORE THAN 2M.
- PROVIDE LIFT-OFF HINGES WHERE THE TOILET PAN IS WITHIN 1.2 METRES OF THE HINGED SIDE OF THE DOOR IN ACCORDANCE WITH NCC 2022 – ABCB HOUSING PROVISIONS PART 10.4.

STAIRS, HANDRAILS AND BALUSTRADES:
- RELATIONSHIP OF RISER TO GOING SHALL BE BETWEEN 1:2 AND 1:1.35 UNLESS OTHERWISE DIRECTED TO GOING SHALL BE BETWEEN 1:2 AND 1:1.35 UNLESS OTHERWISE DIRECTED OR AS PERMITTED IN NCC2022.
- BALUSTRADES SHALL BE PROVIDED TO ALL LANDINGS, RAMPS, DECKS, ROOFS AND OTHER ELEVATED PLATFORMS WHERE THE VERTICAL DISTANCE FROM THAT LEVEL IS MORE THAN 1m ABOVE THE ADJOINING FLOOR OR FINISHED GROUND LEVEL.
- THE HEIGHT OF BALUSTRADE MUST BE A MINIMUM OF 1m HIGH ABOVE LANDING AND NOT LESS THAN 865mm ABOVE THE NOSINGS OF ANY STAIR TREADS OR FLOOR RAMP AND HAVE NO OPENING GREATER THAN 125mm.
- THE HEIGHT OF BALUSTRADE TO THE NEW STAIRCASES IS TO BE MEASURED A MINIMUM 865mm ABOVE THE NOSING LINE AND HAVE NO OPENING GREATER NO OPENING GREATER THAN 125mm.
- ALL BALUSTRADES & PRIVACY SCREENS TO COMPLY WITH NCC 2022 – ABCB HOUSING PROVISIONS PART 11, AS 1684, AS 1170, AS 1288 & AS/NZS 2208

SLIP RESISTANCE:
- MATERIALS TO BE USED FOR SURFACES OF FLOORS, STAIR LANDING, STEPS AND NOSINGS SHALL BE IN ACCORDANCE WITH THE CLASSIFICATIONS FOR SLIP RESISTANCE AS APPLY IN NCC2022.
- ALL STAIRS PROVIDING ACCESS TO COMPLY WITH NCC 2022 – ABCB HOUSING PROVISIONS PART 11, AS 4586 INCLUDING SLIP RESISTANCE P3 / R10 FOR DRY OR P4 / R11 FOR WET.

STORMWATER:
EAVES GUTTERS, VALLEY GUTTERS AND DOWPIPES
- IN ACCORDANCE WITH NCC 2022
- NEW DOWNPIPES TO BE CONNECTED INTO EXISTING STORMWATER LINE
- COLORBOND GUTTERS AND DOWNPIPES
- MINIMUM SLOPE OF EAVES AND GUTTERS 1:200

GLAZING:
-ALL WINDOW GLAZING AND DOOR GLAZING TO BE INSTALLED IN ACCORDANCE TO NCC 2022 - ABCB HOUSING PROVISIONS PART 8, AS 1288 GLASS IN BUILDINGS, AS/NZS 2208 SAFETY GLAZING MATERIALS IN BUILDINGS & AS 2047 WINDOWS AND EXTERNAL DOORS IN BUILDINGS.
- SHOWER SCREEN/MIRRORS / WARDROBE GLASS INSTALLATION TO NCC 2022 - HOUSING PROVISIONS PART 8, AS 1288 & AS/NZS 2208.
- GLASS BALUSTRADE INSTALLATION TO NCC 2022 - HOUSING PROVISIONS PART 11, AS 1288 GLASS IN BUILDINGS, AS/NZS 2208 SAFETY GLAZING MATERIALS IN BUILDINGS & AS 1170 STRUCTURAL DESIGN ACTIONS.

FIRE SAFETY. SMOKE DETECTORS/ALARMS:
- PROVIDE HARDWIRED & INTERCONNECTED SMOKE ALARM DEVICES COMPLYING WITH THE REQUIREMENTS OF THE LOCAL GOVERNMENT ACT AND/OR STATE OR TERRITORY REGULATIONS MUST BE FITTED IN THE LOCATIONS REQUIRED AND APPROVED BY THE AUTHORITY. SMOKE ALARMS TO BE INSTALLED TO NCC 2022 – ABCB HOUSING PROVISIONS PART 3.7.5
- INSTALLATIONS IN BUILDINGS OTHER THAN CLASS 1a AND 1b MUST BE INSTALLED AND MANAGED TO COMPLY WITH NCC SECTIONS 3.7.5.3 and 3.7.5.4.
- FIRE SEPARATING WALL, A WALL WITHIN 900MM OF BOUNDARY INSTALLATION CERTIFICATE (FRL60/60/60) INCL ACOUSTIC SOUND (RW) + CTR50 TO NCC 2022 - ABCB HOUSING PROVISIONS
- BUSHFIRE-PRONE AREAS CERTIFICATE FOR BUILDING - NCC 2022 - VOL. 2 PART NSW H7D4 CONSTRUCTION IN BUSHFIRE PRONE AREAS - AS 3959 CONSTRUCTION OF BUILDING IN BUSHFIRE-PRONE AREAS & PLANNING FOR BUSHFIRE PROTECTION 2019.

WASTE MANAGEMENT:
- ALL WASTE SHALL BE TAKEN AWAY BY TRUCKS TO A SUITABLE LANDFILL OR RECYCLE DEPOT.
- ALL WASTE SHALL BE COVERED DURING TRANSPORTATION.
- WASTE GENERATED DURING CONSTRUCTION SHALL BE PLACED IN STEEL BINS AND TAKEN AWAY BY AN APPROVED CONTRACTOR TO A APPROVED LANDFILL SITE.

SEDIMENT CONTROL:
- A FILTER CLOTH SYSTEM SHALL BE INSTALLED TO STOP ANY SEDIMENT ENTERING COUNCILS STORMWATER SYSTEM.

SWIMMING POOLS & SAFETY:
-POOL PLUMBING/CIRCULATION TO COMPLY WITH NCC 2022 PART NSW H7D2, AS 1926.3 SWIMMING POOL SAFETY - WATER RECIRCULATION SYSTEMS
- ALL POOL FENCING TO BE INSTALLED TO: NCC 2022 NSW H7D2, AS 1926.1 – 2012 - SAFETY BARRIERS FOR SWIMMING POOLS, AS NCC2022 – LOCATION OF SAFETY BARRIERS FOR SWIMMING POOLS, STRUCTURAL DESIGN ACTIONS AND IF GLASS POOL FENCING TO ADDITIONALLY COMPLY WITH NCC2022 – SAFETY GLASS,
- AS 2783 USE OF REINFORCED CONCRETE FOR SMALL SWIMMING POOLS

MISCELLANEOUS ITEMS:
- ALLOW FOR SEPARATE TAPS FOR THE WASHING MACHINE AND KEEP THEM SEPARATE FROM THOSE OF THE LAUNDRY TUB. A DEDICATED LAUNDRY SPACE COMPRISING OF ONE WASHTUB AND A SPACE FOR A WASHING MACHINE MUST BE PROVIDED IN ACCORDANCE WITH NCC 2022 – ABCB HOUSING PROVISIONS PART 10.4.
- GAS FIRE SUPPLY AND INSTALLATION TO COMPLY WITH NCC 2022 - ABCB HOUSING PROVISIONS PART 12.4, AS/NZS 5601 GAS INSTALLATIONS.

NOTE:
ALL PLANS ARE TO BE READ IN CONJUNCTION AND COMPLY WITH THE BASIX CERTIFICATE, BUSHFIRE AND GEOTECH REPORTS.

NOTES (E & OE) ● All structures including stormwater & drainage to engineer's details. ● Do not obtain dimensions by scaling drawings. ● All dimensions are to be checked on site prior to starting work. ● These drawings are to be read in conjunction with all other consultant's drawings and specifications. ● All workmanship & materials shall be in accordance with the requirements of current editions including amendments of the National Construction Code, relevant Australian Standards & local council requirements. ● New materials are to be used throughout unless otherwise noted. ● Concrete footings, slab, structural beams or any other structural members are to be designed by a practicing engineer.

JJ Drafting


Australia P/L.

26/90 Mona Vale Road, Mona Vale, NSW, 2103
PO Box 687, Dee Why, NSW, 2099
Mob. 0414 717 541 | Email. enquiries@jjdrafting.com.au
www.jjdrafting.com.au
ACN 651 693 346


REV:	DATE:	DESCRIPTION:
A	21/08/23	PRELIMINARY DRAWINGS UPDATED
B	23/08/23	PRELIMINARY DRAWINGS UPDATED
C	13/09/23	PRELIMINARY DRAWINGS UPDATED
D	27/10/23	DA DRAWINGS UPD. AS PER FLOOD CONTROLS
E	30/10/23	DA DRAWINGS UPD.- REQUIRED PMF LEVEL
F	15/3/24	DA DRAWINGS - GYM NEW LOCATION ABOVE DECK

PROPOSED ALTERATIONS AND ADDITIONS 3 Ross Smith - Great Mackerel Beach NSW 2108 CLIENT: Christopher & Victoria Logan	DRAWING TITLE: BASIX & SPECIFICATIONS NOTES
---	--

DATE: AUGUST/23	DRAWN BY: LB	SCALE: 1:1.25, 1:1.43 @ A3
JOB No: 1178/23	CHECKED BY: JJ	DRAWING No: DA.09

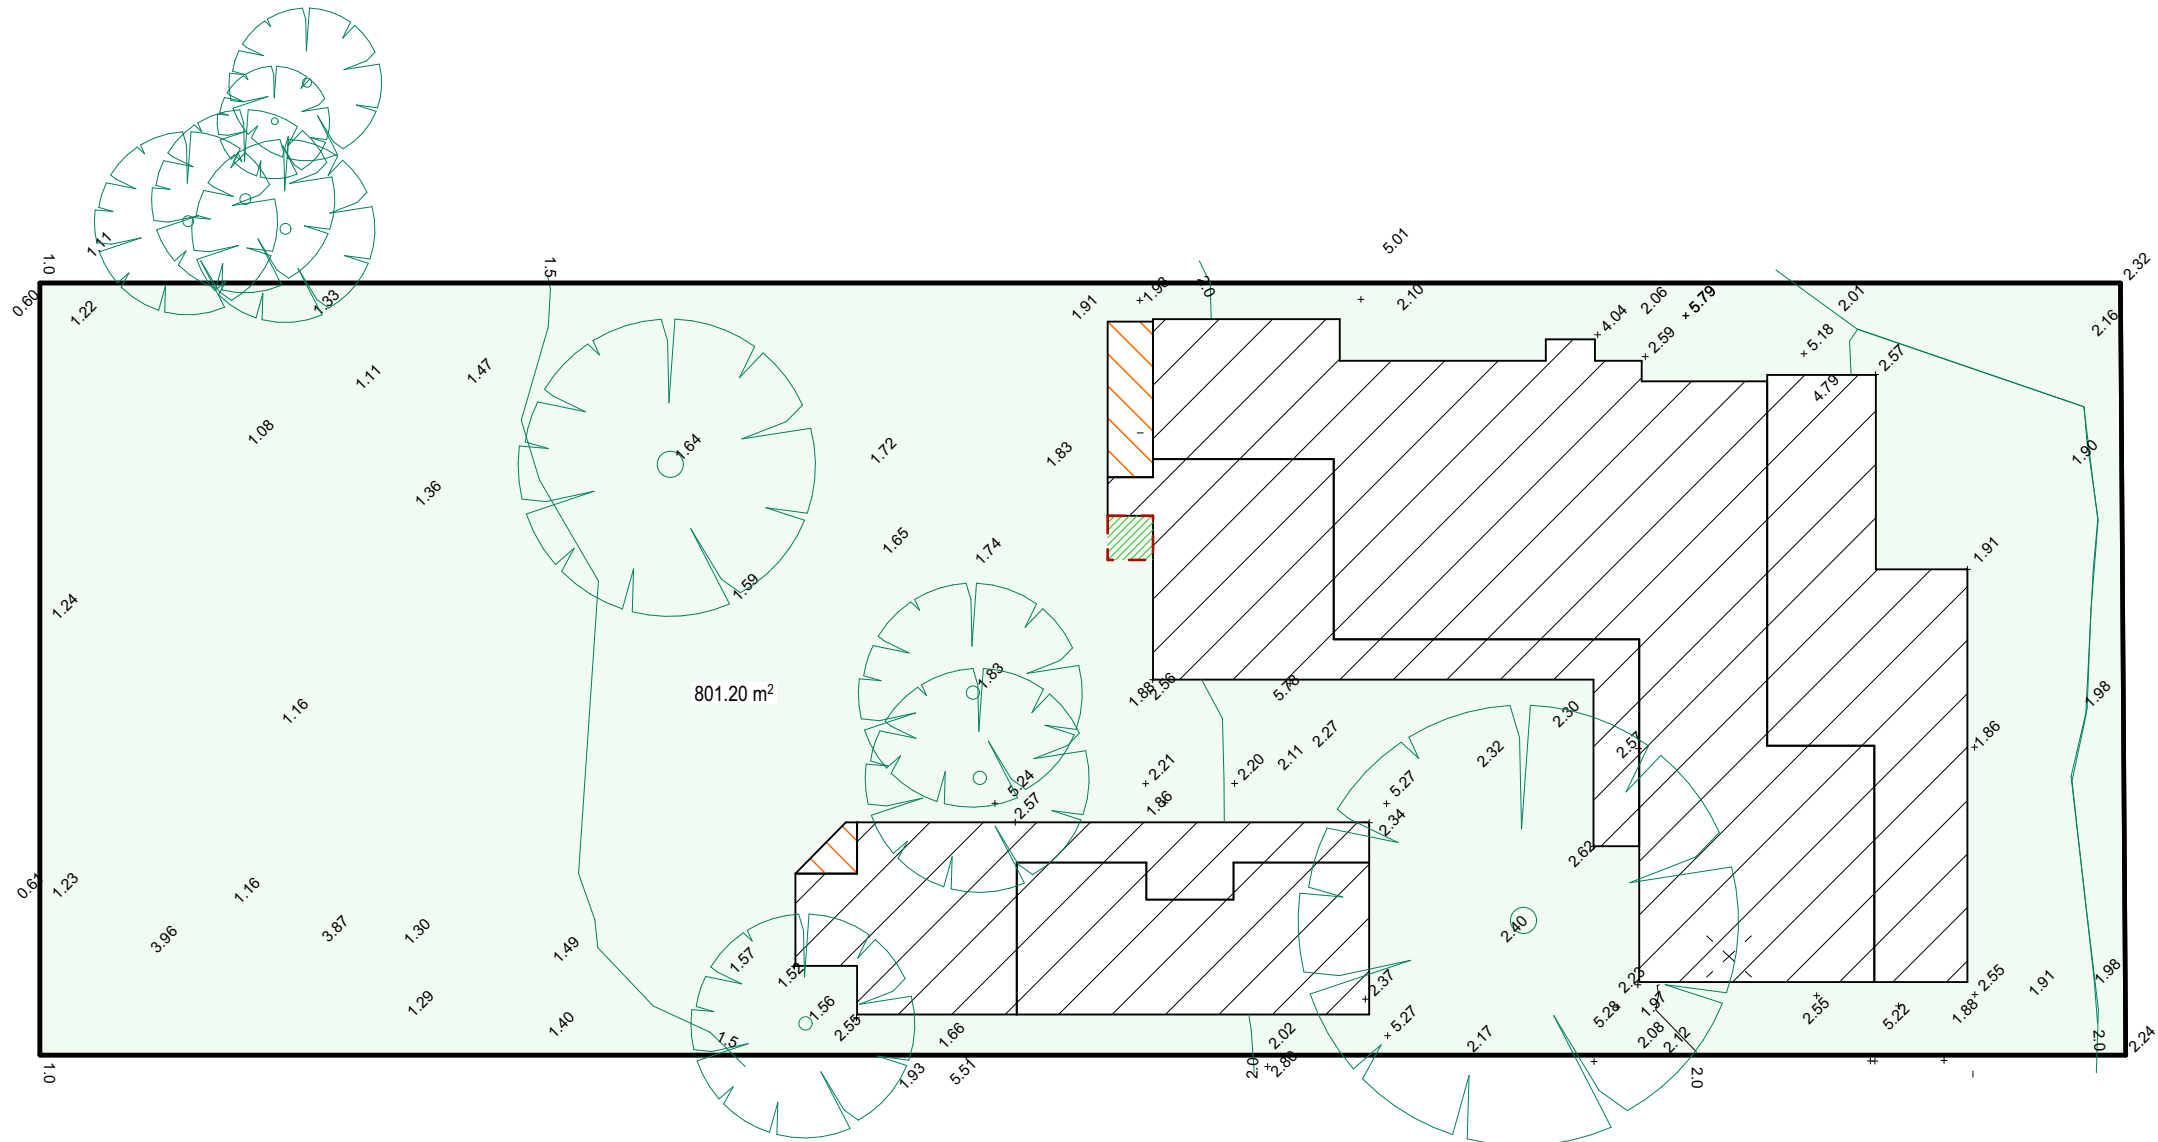

LANDSCAPED AREA CALCULATION PLAN

 CALCULATIONS			
SITE AREA			1126m²
LANDSCAPE CONTROL SITE >1000m²	Max. hard surface 230m²		896m²
EXISTING LANDSCAPED AREA		71.56%	805.80m²
HARD SURFACE AREA REINSTATE TO LAWN			
TOTAL LANDSCAPED AREA		71.15%	801.20m²
EXISTING HARD SURFACE AREA			320.20m²
HARD SURFACE AREA TO BE RETAINED			319.90m²
NEW HARD SURFACE AREA			88.30m²
TOTAL HARD SURFACE AREA		36.25%	408.20m²

TRUE NORTH:



NOTES (E & OE)

- All structures including stormwater & drainage to engineer's details.
- Do not obtain dimensions by scaling drawings.
- All dimensions are to be checked on site prior to starting work.
- These drawings are to be read in conjunction with all other consultant's drawings and specifications.
- All workmanship & materials shall be in accordance with the requirements of current editions including amendments of the National Construction Code, relevant Australian Standards & local council requirements.
- New materials are to be used throughout unless otherwise noted.
- Concrete footings, slab, structural beams or any other structural members are to be designed by a practicing engineer.

JJ Drafting
Australia P/L.

26/90 Mona Vale Road, Mona Vale, NSW, 2103
PO Box 687, Dee Why, NSW, 2099
Mob. 0414 717 541 | Email. enquiries@jjdrafting.com.au
www.jjdrafting.com.au
ACN 651 693 346

REV:	DATE:	DESCRIPTION:
A	21/08/23	PRELIMINARY DRAWINGS UPDATED
B	23/08/23	PRELIMINARY DRAWINGS UPDATED
C	13/09/23	PRELIMINARY DRAWINGS UPDATED
D	27/10/23	DA DRAWINGS UPD. AS PER FLOOD CONTROLS
E	30/10/23	DA DRAWINGS UPD. - REQUIRED PMF LEVEL
F	15/3/24	DA DRAWINGS - GYM NEW LOCATION ABOVE DECK

PROPOSED ALTERATIONS AND ADDITIONS


3 Ross Smith - Great Mackerel Beach NSW 2108

CLIENT:
Christopher & Victoria Logan

DRAWING TITLE:

LANDSCAPED AREA CALCULATION PLAN

DATE: AUGUST/23	DRAWN BY: LB	SCALE: 1:1, 1:200 @ A3
JOB No: 1178/23	CHECKED BY: JJ	DRAWING No: DA.10

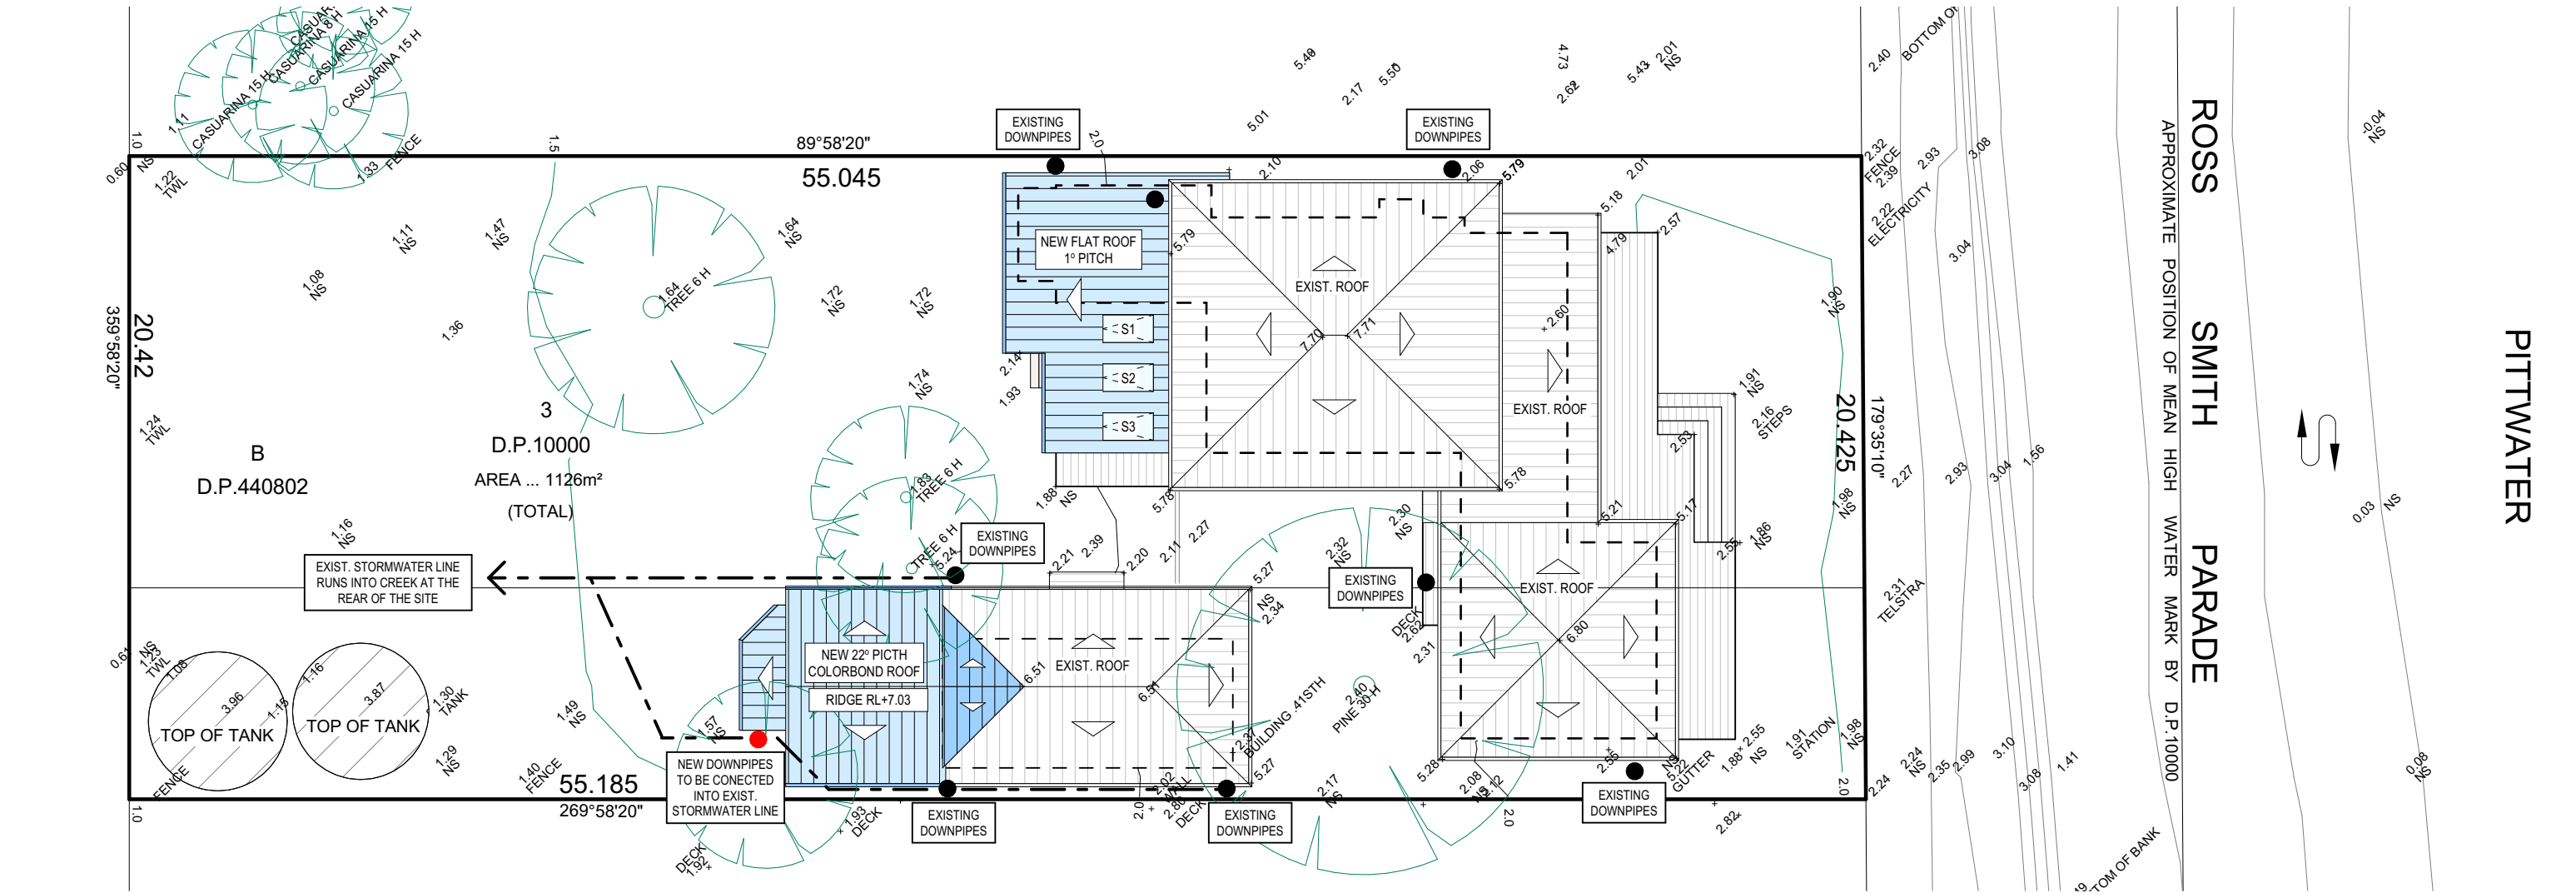

ROOF & STORMWATER CONCEPT PLAN

STORMWATER CONCEPT LEGEND

EXISTING DOWNPIPES ●

NEW DOWNPIPES ●

EXISTING STORWATER LINE - - -

NEW STORMWATER LINE - - -

TRUE NORTH:

NOTES (E & OE)

- All structures including stormwater & drainage to engineer's details.
- Do not obtain dimensions by scaling drawings.
- All dimensions are to be checked on site prior to starting work.
- These drawings are to be read in conjunction with all other consultant's drawings and specifications.
- All workmanship & materials shall be in accordance with the requirements of current editions including amendments of the National Construction Code, relevant Australian Standards & local council requirements.
- New materials are to be used throughout unless otherwise noted.
- Concrete footings, slab, structural beams or any other structural members are to be designed by a practicing engineer.

JJ Drafting
Australia P/L.


26/90 Mona Vale Road, Mona Vale, NSW, 2103
PO Box 687, Dee Why, NSW, 2099
Mob. 0414 717 541 | Email: enquiries@jjdrafting.com.au
www.jjdrafting.com.au
ACN 651 693 346

REV:	DATE:	DESCRIPTION:
A	21/08/23	PRELIMINARY DRAWINGS UPDATED
B	23/08/23	PRELIMINARY DRAWINGS UPDATED
C	13/09/23	PRELIMINARY DRAWINGS UPDATED
D	27/10/23	DA DRAWINGS UPD. AS PER FLOOD CONTROLS
E	30/10/23	DA DRAWINGS UPD. - REQUIRED PMF LEVEL
F	15/3/24	DA DRAWINGS - GYM NEW LOCATION ABOVE DECK

PROPOSED ALTERATIONS AND ADDITIONS
3 Ross Smith - Great Mackerel Beach NSW 2108
CLIENT:
Christopher & Victoria Logan

DRAWING TITLE:
ROOF & STORMWATER CONCEPT PLAN

DATE: AUGUST/23	DRAWN BY: LB	SCALE: 1:200 @ A3
JOB No: 1178/23	CHECKED BY: JJ	DRAWING No: DA.11

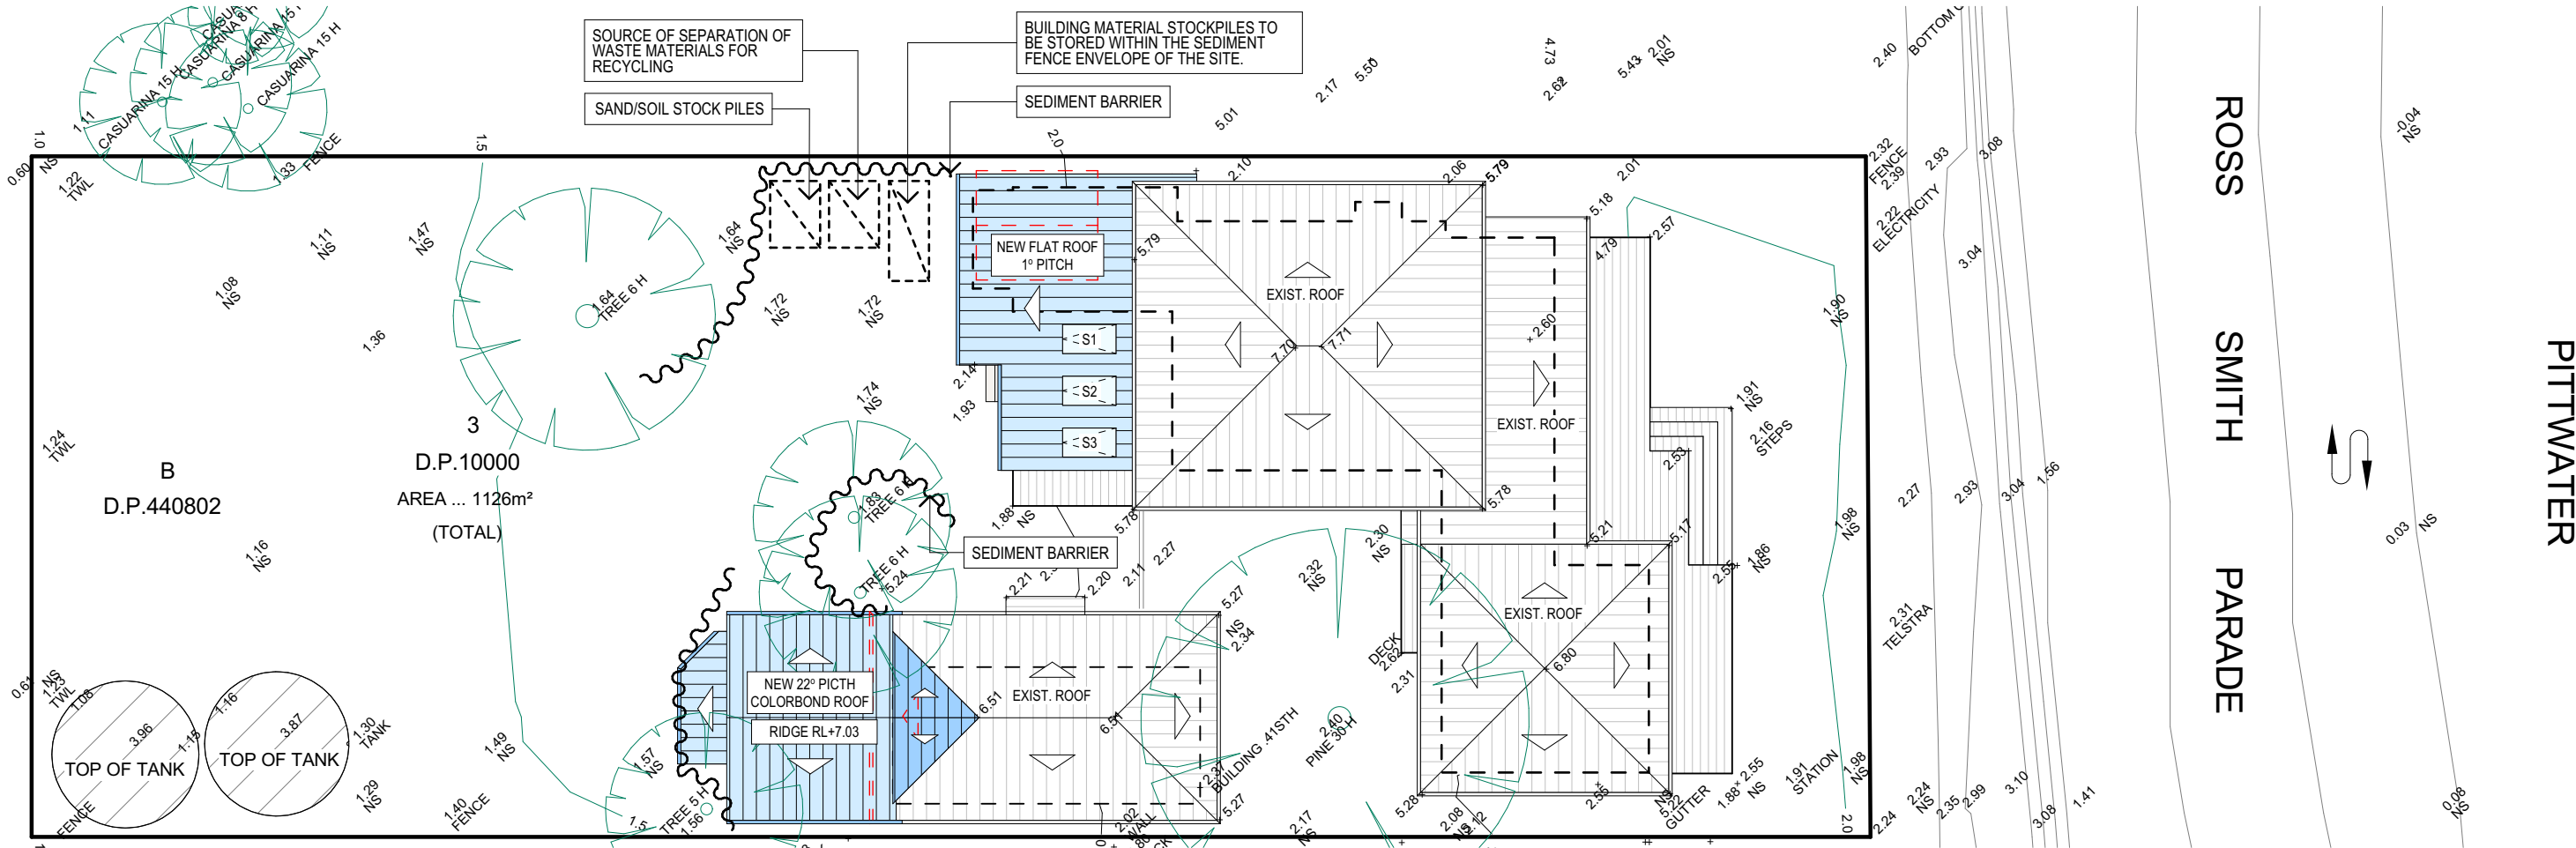

NOTES

DESIGNATED SITE MANAGER/BUILDER

PRIOR TO COMMENCEMENT OF WORK A SITE MANAGER OR BUILDER MUST BE NOMINATED. THE SITE MANAGER OR BUILDER WILL BE RESPONSIBLE AND LIABLE FOR ALL WORKS CARRIED OUT ON THE SITE. THIS ASSUMES THE RESPONSIBILITY FOR THE ACTIONS OF ALL SUBCONTRACTED PARTIES AS WELL AS ADVISING THEM OF COUNCIL'S REQUIREMENTS WHEN CARRYING OUT WORKS.

TOPSOIL MANAGEMENT

PRIOR TO THE STRIPPING OF TOPSOIL, THE VEGETATIVE COVER MUST BE REDUCED BY EITHER SLASHING OR MOWING. ALL TOPSOIL IS TO BE RETAINED AND PROTECTED FOR REUSE ON SITE. SOIL STOCKPILES MUST NOT BE LOCATED ON NATURE STRIPS, FOOTPATHS, ROADWAYS, KERBS, ACCESSWAYS, WITHIN DRAINAGE LINES/FLOWS/PATHS OR AROUND OR AGAINST TREE SHRUBS. SEDIMENT CONTROL MEASURES MUST BE INCORPORATED WITH ANY RESULTING STOCKPILE. THE STOCKPILE CAN BE PROTECTED FROM EROSION BY COVERING IT WITH AN IMPERVIOUS MATERIAL, IN CONJUNCTION WITH THE INSTALLATION OF A SEDIMENT FENCE AROUND IT. IF STOCKPILES ARE TO REMAIN FOR MORE THAN ONE MONTH THEY ARE TO BE GRASSED IMMEDIATELY AND STABILISED WITHIN FOURTEEN DAYS. SURPLUS TOPSOIL MUST BE REASONABLY REMOVED FROM SITE.

BUILDING MATERIAL STOCKPILING

SUFFICIENT AREA MUST BE ALLOCATED WITHIN THE SITE FOR SUCH STORAGE OF BUILDING MATERIALS, DEMOLITION WASTE, WASTE CONTAINERS, ETC. AS WILL BE REQUIRED.

SEDIMENT FENCES

A SEDIMENT FENCE SHOULD BE LOCATED ALONG THE DOWNSLOPE BOUNDARY(S) OF THE SITE, ON THE CONSTRUCTION SIDE OF THE TURF FILTER STRIP OR NATIVE VEGETATION, AND AROUND ALL STOCKPILES OF MATERIAL ON THE SITE.

DUST CONTROL

ALL TRUCKS/UTES MUST COVER THEIR LOADS AT ALL TIMES. APPROPRIATE METHODS ARE TO BE EMPLOYED TO PREVENT BLOWING DUST CREATING AN UNACCEPTABLE HAZARD OR NUISANCE ON THE SITE OR DOWN WIND. PRODUCTION OF DUST CAN BE MINIMISED BY LIMITING AREA OF EARTHWORKS, WATERING AND PROGRESSIVE VEGETATION. WHERE DUST IS CREATED AS A RESULT WORKS AND/OR SOIL EXPOSURE, THE BARE SOIL AREAS MUST BE WATERED, DURING AND/OR AT THE END OF EACH DAY TO LAY THE DUST. EARTH MOVING ACTIVITIES SHOULD BE AVOIDED WHERE WINDS ARE SUFFICIENTLY STRONG ENOUGH TO RAISE VISIBLE DUST.

EROSION & SEDIMENT CONTROLS

APPROPRIATE EROSION AND SEDIMENT CONTROLS MUST BE IMPLEMENTED ON ALL SITES THAT INVOLVE SOIL DISTURBANCE. THE MEASURES MUST BE IN PLACE PRIOR TO THE COMMENCEMENT OF WORK. THOSE CONTROLS ARE TO BE MONITORED AND MAINTAINED IN ORDER TO SERVE THEIR INTENDED FUNCTION FOR THE DURATION OF THE WORKS OR UNTIL SUCH TIME AS THE SITE IS FULLY STABILISED. IF ANY CONTROLS ARE DAMAGED OR BECOME INEFFECTIVE DURING THE COURSE OF THE WORKS THEY ARE TO BE REINSTATED OR REPLACED IMMEDIATELY. SUFFICIENT ACCESS TO THESE CONTROLS MUST BE PROVIDED IN CASE OF THE NEED TO REPAIR.

SEDIMENT TRAPS

WHERE A SEDIMENT FENCE IS NOT USED APPROPRIATE SEDIMENT TRAPS SHOULD BE LOCATED AT ALL POINTS WHERE STORMWATER LEAVES THE CONSTRUCTION SITE OR LEAVES THE GUTTER AND ENTERS THE DRAINAGE SYSTEM. A COMMON TECHNIQUE IS THE GRAVEL SAUSAGE.

DIVERSION CHANNELS


A DIVERSION CHANNEL IS AN EXCAVATED EARTH DITCH OR PATH. THESE STRUCTURES ARE USED TO INTERCEPT AND DIRECT RUN-OFF TO A DESIRED LOCATION WHERE POSSIBLE. ALL STORMWATER RUN-OFF FLOWING ONTO DISTURBED AREAS, INCLUDING STOCKPILES, MUST BE INTERCEPTED, DIVERTED AND/OR SAFELY DISPOSED OF. THIS CAN BE ACHIEVED BY CONSTRUCTING A TEMPORARY EARTH BANK AROUND THE UPSLOPE EXTENT OF THE CONSTRUCTION SITE WHERE THE DIVERSION DOES NOT AFFECT THE NEIGHBOURING PROPERTIES.

VEHICLE MOVEMENTS


TO LIMIT DISTURBANCE TO THE SITE AND TRACKING OF MATERIAL ONTO THE STREET ALL VEHICLES AND PLANT EQUIPMENT ARE TO USE A SINGLE ENTRY/EXIT POINT UNLESS COUNCIL HAS APPROVED ALTERNATIVE ARRANGEMENTS. ACCESS POINTS AND PARKING AREAS ARE TO BE STABILISED WITH COMPACTED SUB-GRADE ASAP AFTER THEIR FORMATION. IF SPILLAGE DOES OCCUR IT IS TO BE CONTAINED IMMEDIATELY AND CAREFULLY REMOVED. THE AREA AFFECTED IS TO BE RESTORED TO A STANDARD EQUAL TO OR BETTER THAN ITS PREVIOUS CONDITION. ALL VEHICLES ARE TO BE WASHED PRIOR TO EXISTING THE SITE. THIS SERVES THE PURPOSE OF REMOVING SITE MATERIAL ON THE VEHICLE AND PREVENTS IT FROM BEING DEPOSITED ON THE ROAD NETWORK ADJACENT TO THE SITE AND THUS, THE STORMWATER SYSTEM. NO VEHICLE ASSOCIATED WITH THE WORK IS TO BE PARKED ON A FOOTPATH OR PUBLIC RESERVE. ALL VEHICLES VISITING THE SITE DURING DEMOLITION, EXCAVATION AND/OR CONSTRUCTION WORKS, ARE TO COMPLY WITH THE PARKING REQUIREMENTS IN THAT AREA.

EROSION & SEDIMENT CONTROL / WASTE MANAGEMENT PLAN

TYPICAL SEDIMENT FENCE - nts

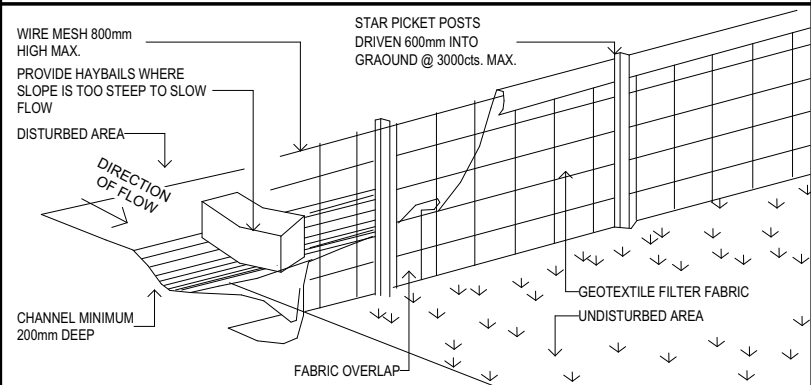

TYPICAL DIVERSION CHANNEL - nts

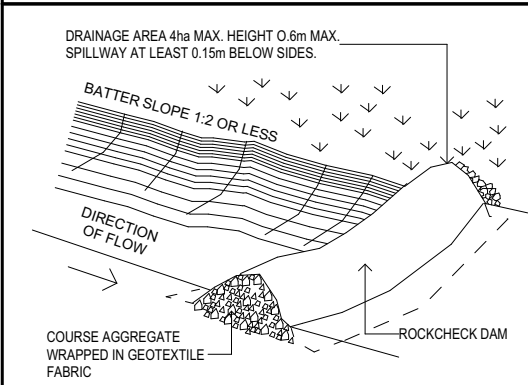

TRUE NORTH:



NOTES (E & OE)

- All structures including stormwater & drainage to engineer's details.
- Do not obtain dimensions by scaling drawings.
- All dimensions are to be checked on site prior to starting work.
- These drawings are to be read in conjunction with all other consultant's drawings and specifications.
- All workmanship & materials shall be in accordance with the requirements of current editions including amendments of the National Construction Code, relevant Australian Standards & local council requirements.
- New materials are to be used throughout unless otherwise noted.
- Concrete footings, slab, structural beams or any other structural members are to be designed by a practicing engineer.

JJ Drafting
Australia P/L.

26/90 Mona Vale Road, Mona Vale, NSW, 2103
PO Box 687, Dee Why, NSW, 2099
Mob. 0414 717 541 | Email. enquiries@jjdrafting.com.au
www.jjdrafting.com.au
ACN 651 693 346

REV:	DATE:	DESCRIPTION:
A	21/08/23	PRELIMINARY DRAWINGS UPDATED
B	23/08/23	PRELIMINARY DRAWINGS UPDATED
C	13/09/23	PRELIMINARY DRAWINGS UPDATED
D	27/10/23	DA DRAWINGS UPD. AS PER FLOOD CONTROLS
E	30/10/23	DA DRAWINGS UPD. - REQUIRED PMF LEVEL
F	15/3/24	DA DRAWINGS - GYM NEW LOCATION ABOVE DECK

PROPOSED ALTERATIONS AND ADDITIONS
3 Ross Smith - Great Mackerel Beach NSW 2108
CLIENT:
Christopher & Victoria Logan

DRAWING TITLE:
EROSION & SEDIMENT CONTROL / WASTE MANAGEMENT PLAN

DATE:
AUGUST/23


JOB No:
1178/23

DRAWN BY:
LB

CHECKED BY:
JJ

SCALE:
1:200 @ A3

DRAWING No:
DA.12

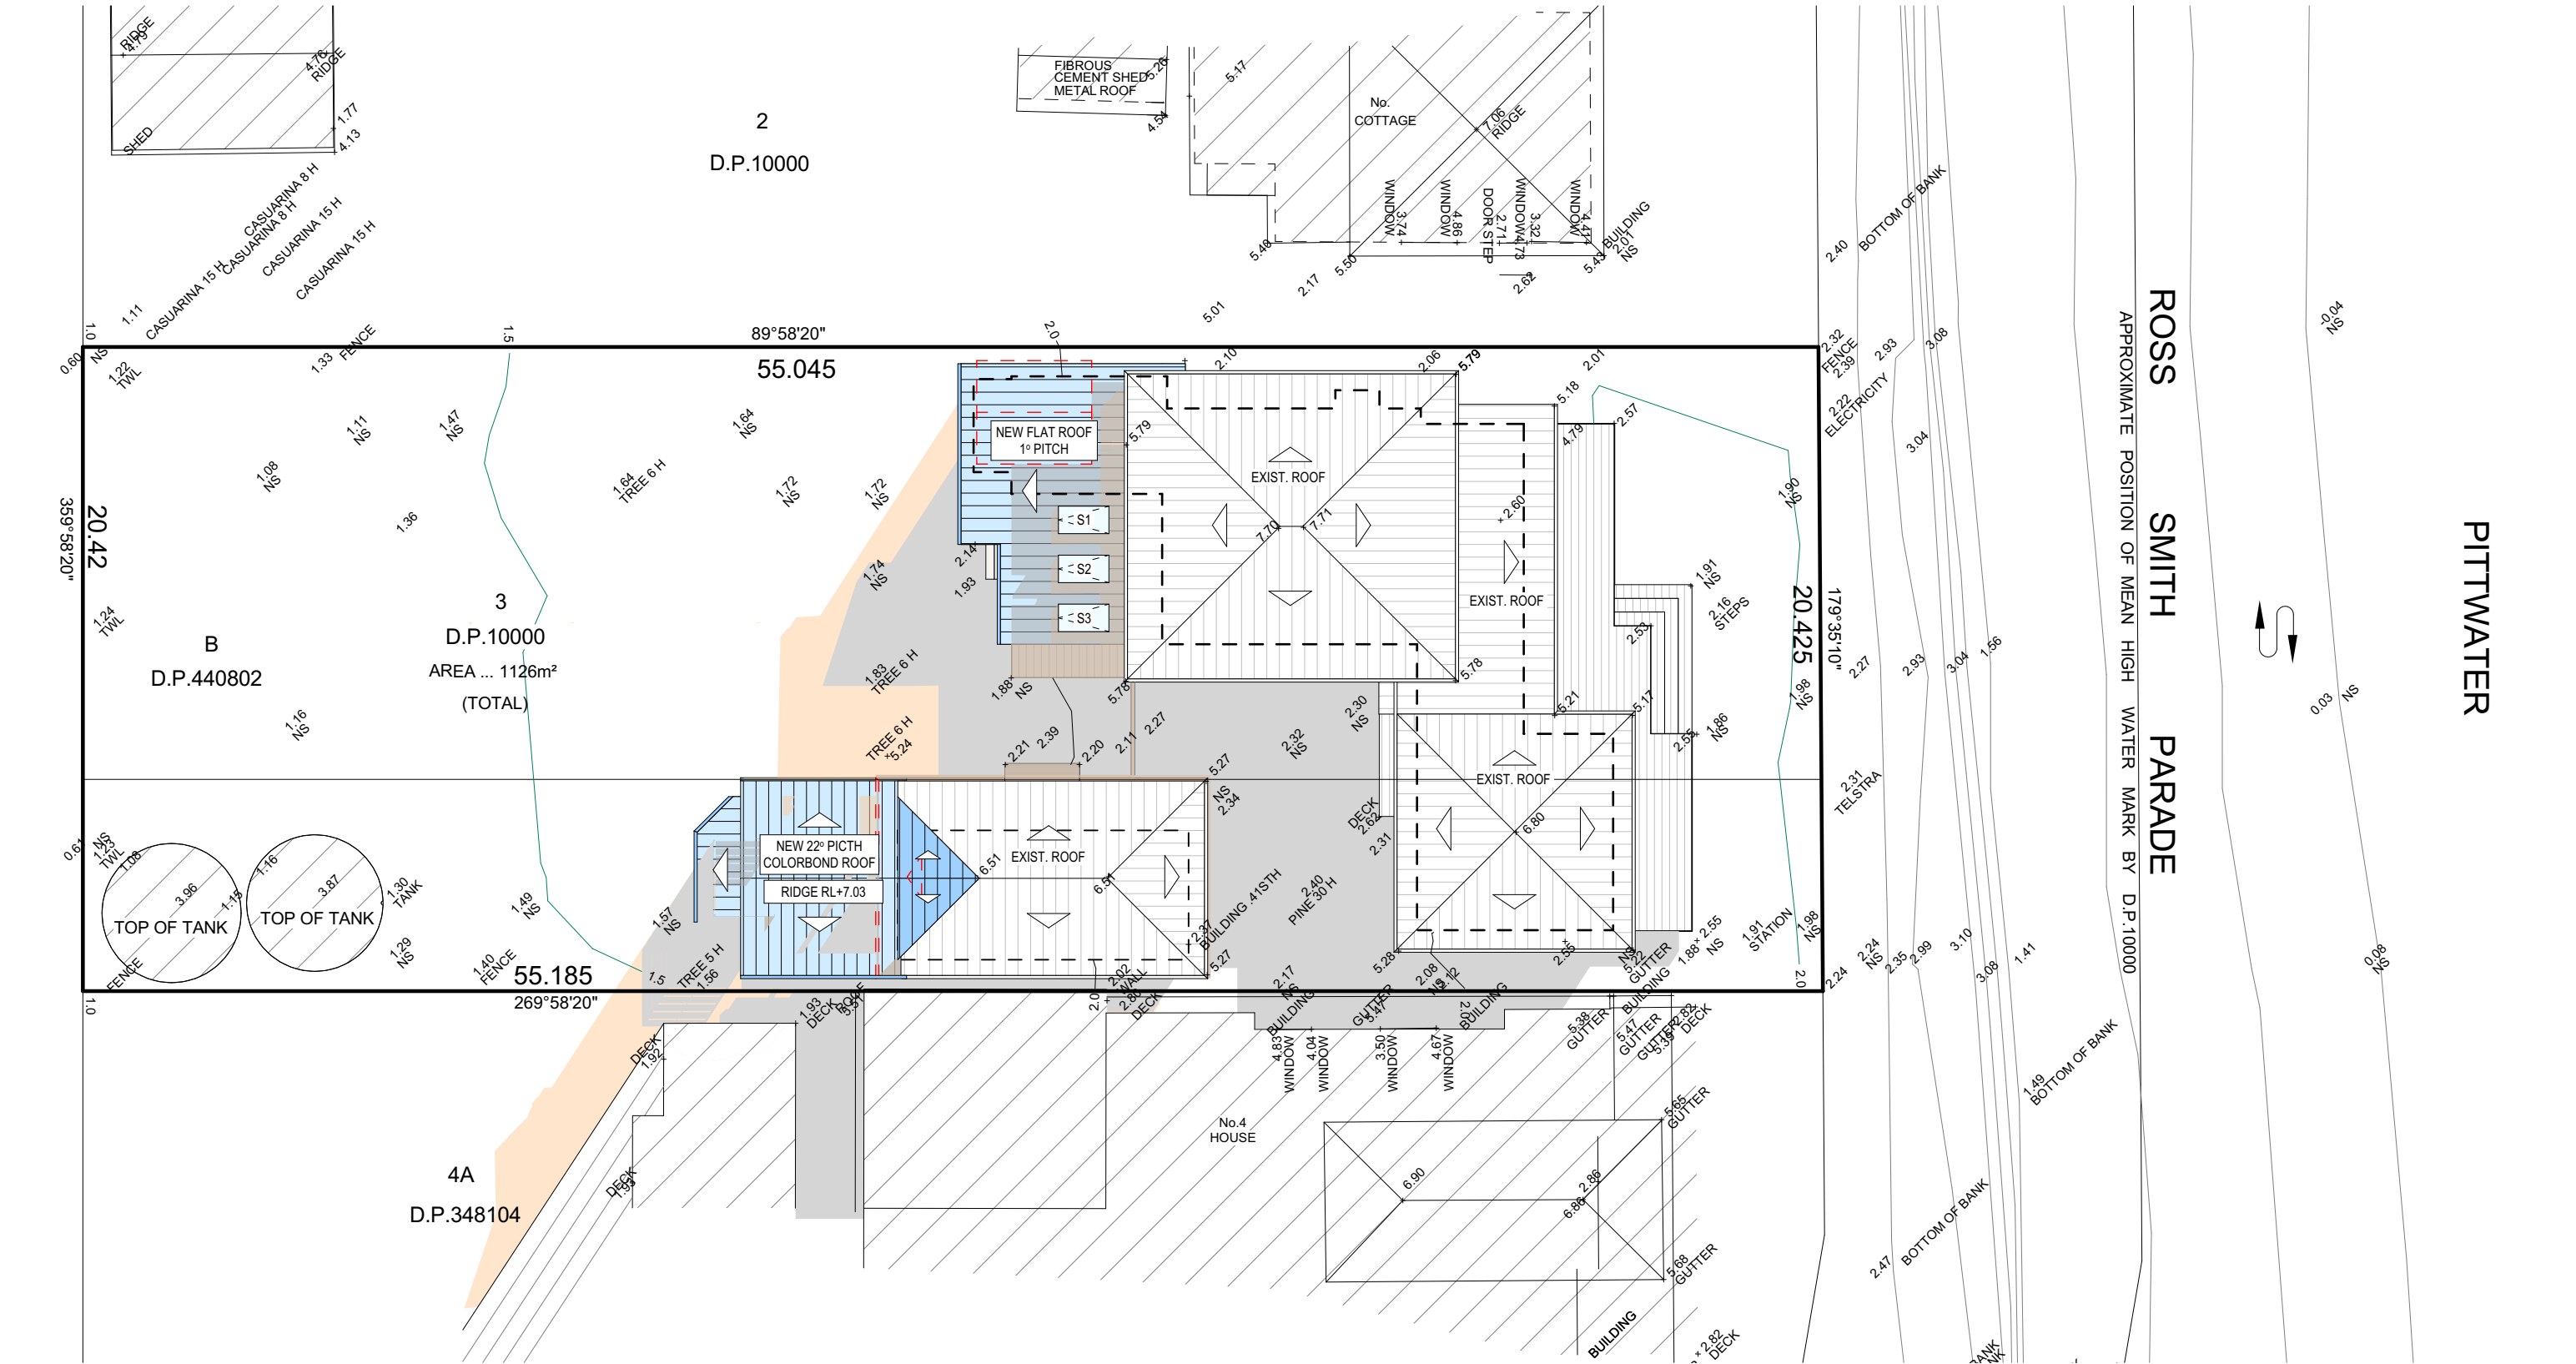

SHADOW DIAGRAM JUNE 21 9:00 am

21 JUNE SHADOW DIAGRAM LEGEND

EXISTING SHADOWS

NEW SHADOWS

TRUE NORTH:

NOTES (E & OE)

- All structures including stormwater & drainage to engineer's details.
- Do not obtain dimensions by scaling drawings.
- All dimensions are to be checked on site prior to starting work.
- These drawings are to be read in conjunction with all other consultant's drawings and specifications.
- All workmanship & materials shall be in accordance with the requirements of current editions including amendments of the National Construction Code, relevant Australian Standards & local council requirements.
- New materials are to be used throughout unless otherwise noted.
- Concrete footings, slab, structural beams or any other structural members are to be designed by a practicing engineer.

JJ Drafting
Australia P/L.

26/90 Mona Vale Road, Mona Vale, NSW, 2103

PO Box 687, Dee Why, NSW, 2099

Mob. 0414 717 541 | Email. enquiries@jjdrafting.com.au

www.jjdrafting.com.au

ACN 651 693 346

REV:	DATE:	DESCRIPTION:
A	21/08/23	PRELIMINARY DRAWINGS UPDATED
B	23/08/23	PRELIMINARY DRAWINGS UPDATED
C	13/09/23	PRELIMINARY DRAWINGS UPDATED
D	27/10/23	DA DRAWINGS UPD. AS PER FLOOD CONTROLS
E	30/10/23	DA DRAWINGS UPD. - REQUIRED PMF LEVEL
F	15/3/24	DA DRAWINGS - GYM NEW LOCATION ABOVE DECK


PROPOSED ALTERATIONS AND ADDITIONS

3 Ross Smith - Great Mackerel Beach NSW 2108

CLIENT:
Christopher & Victoria Logan

DRAWING TITLE:
SHADOW DIAGRAM JUNE 21 9:00 am

DATE: AUGUST/23	DRAWN BY: LB	SCALE: 1:200 @ A3
JOB No: 1178/23	CHECKED BY: JJ	DRAWING No: DA.13

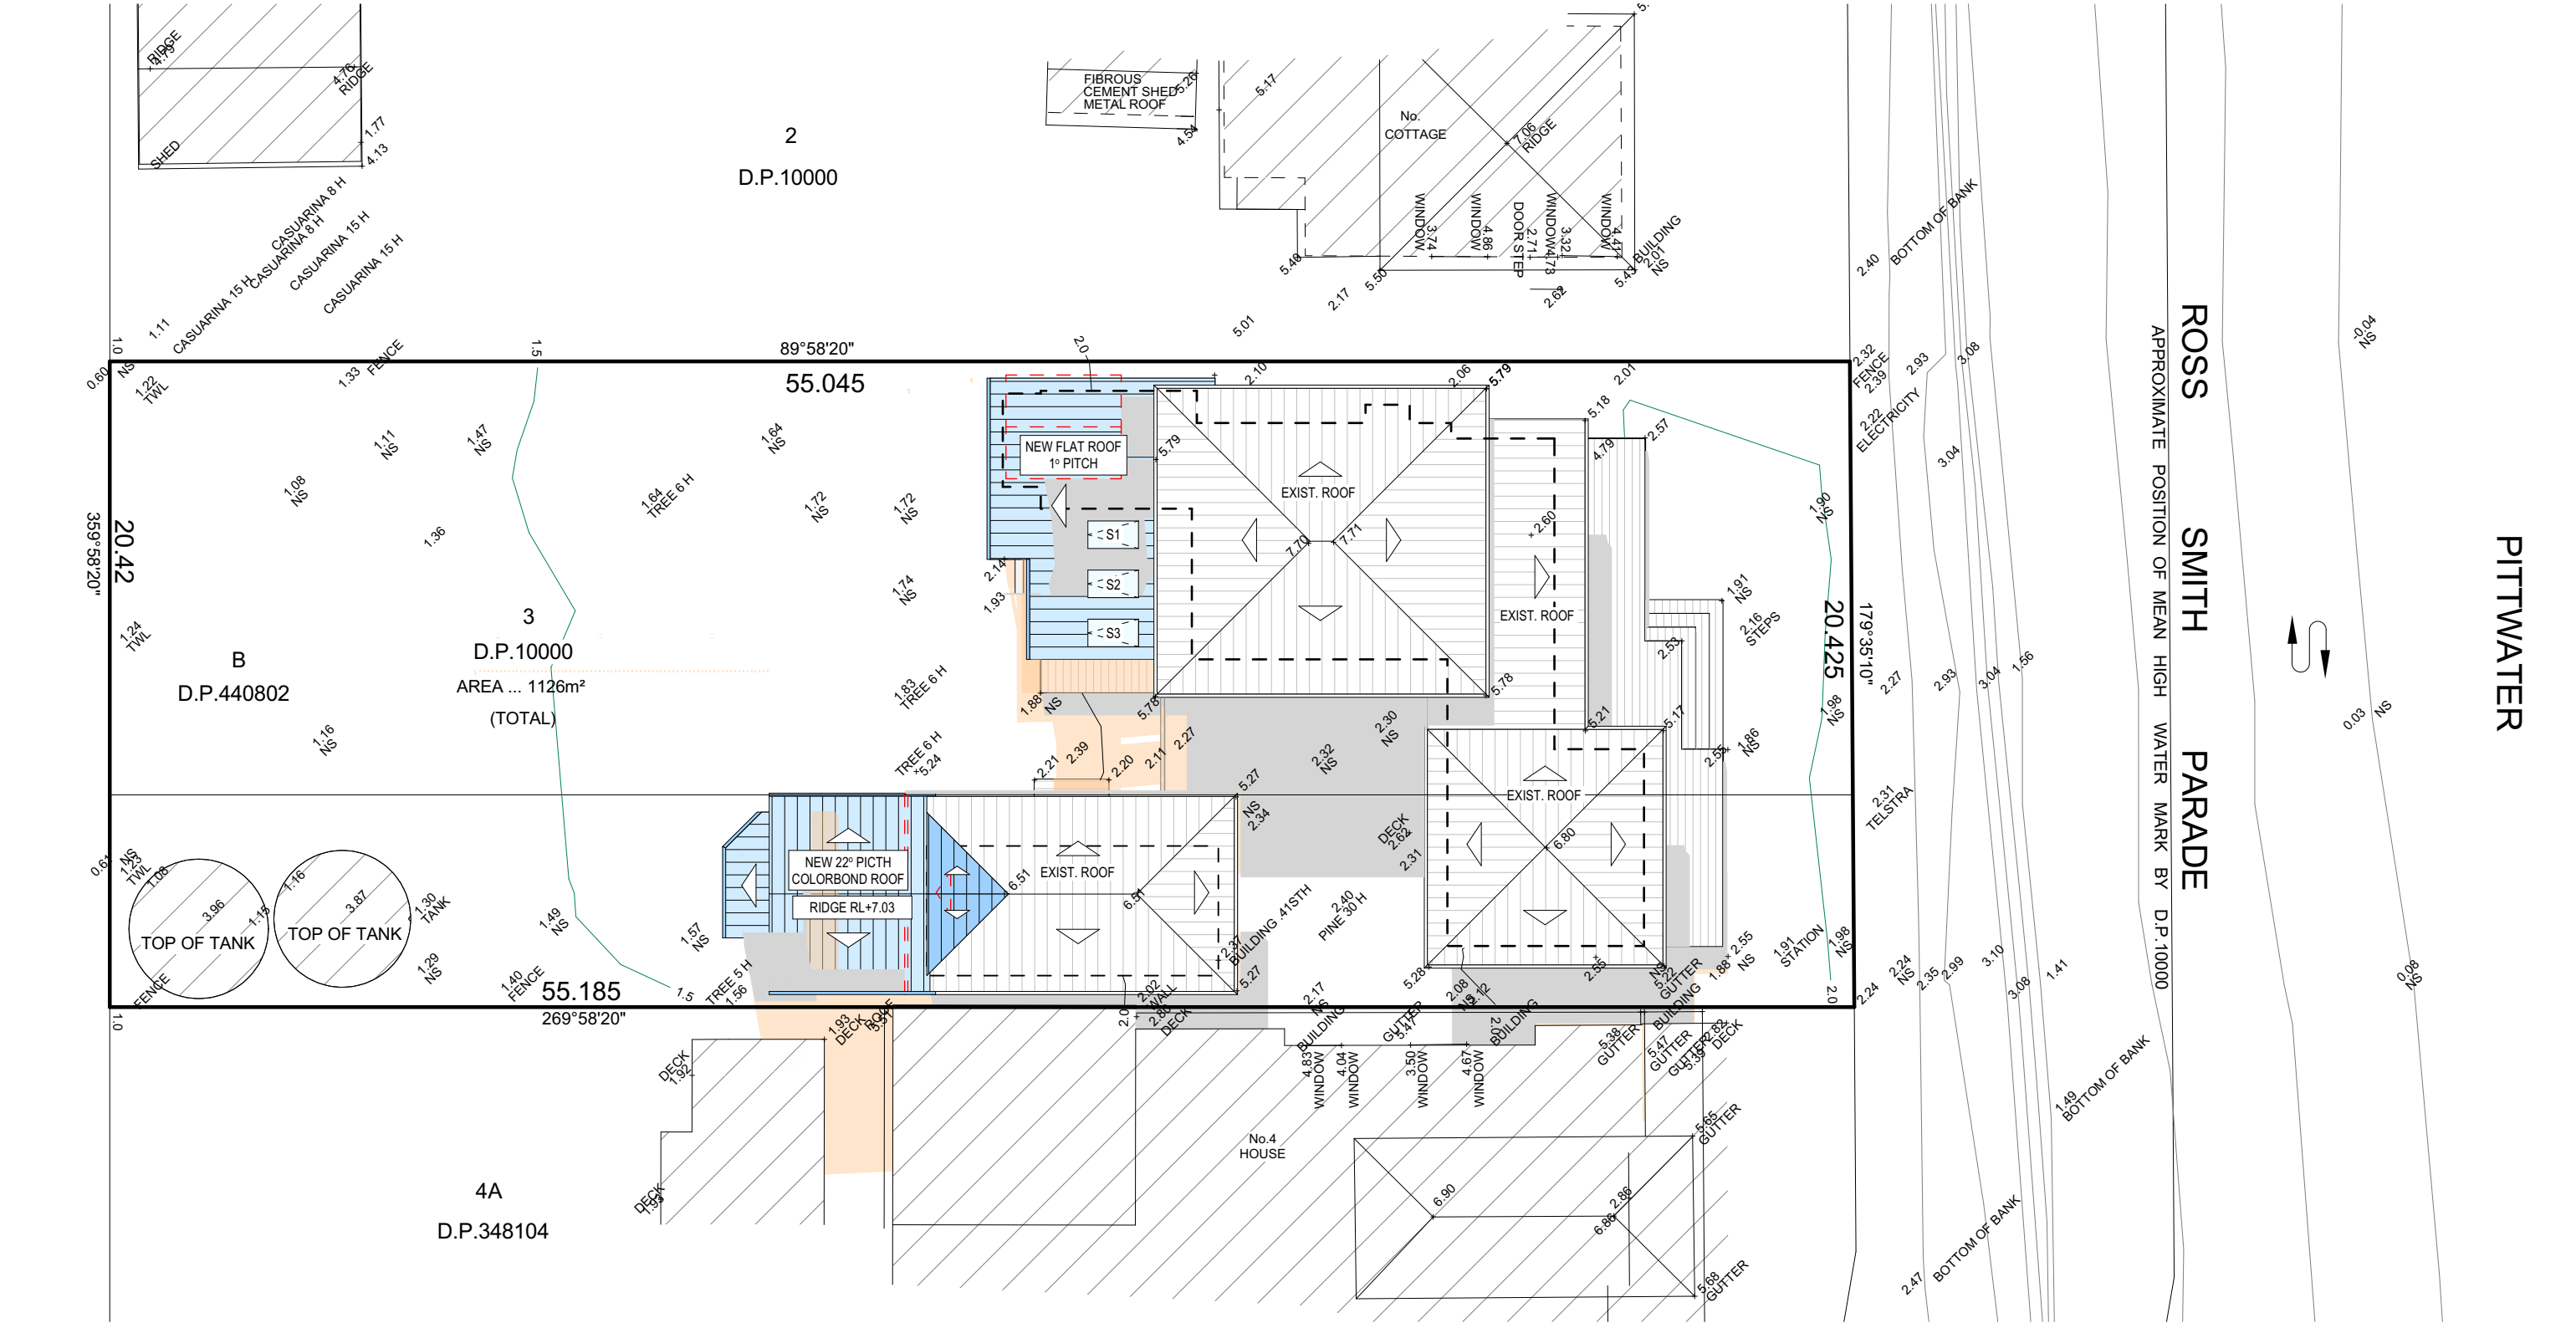

SHADOW DIAGRAM JUNE 21 12noon

21 JUNE SHADOW DIAGRAM LEGEND

EXISTING SHADOWS

NEW SHADOWS

TRUE NORTH:

NOTES (E & OE)

- All structures including stormwater & drainage to engineer's details.
- Do not obtain dimensions by scaling drawings.
- All dimensions are to be checked on site prior to starting work.
- These drawings are to be read in conjunction with all other consultant's drawings and specifications.
- All workmanship & materials shall be in accordance with the requirements of current editions including amendments of the National Construction Code, relevant Australian Standards & local council requirements.
- New materials are to be used throughout unless otherwise noted.
- Concrete footings, slab, structural beams or any other structural members are to be designed by a practicing engineer.

JJ Drafting
Australia P/L.

26/90 Mona Vale Road, Mona Vale, NSW, 2103

PO Box 687, Dee Why, NSW, 2099

Mob. 0414 717 541 | Email: enquiries@jjdrafting.com.au

www.jjdrafting.com.au

ACN 651 693 346

REV:	DATE:	DESCRIPTION:
A	21/08/23	PRELIMINARY DRAWINGS UPDATED
B	23/08/23	PRELIMINARY DRAWINGS UPDATED
C	13/09/23	PRELIMINARY DRAWINGS UPDATED
D	27/10/23	DA DRAWINGS UPD. AS PER FLOOD CONTROLS
E	30/10/23	DA DRAWINGS UPD. - REQUIRED PMF LEVEL
F	15/3/24	DA DRAWINGS - GYM NEW LOCATION ABOVE DECK

PROPOSED ALTERATIONS AND ADDITIONS

3 Ross Smith - Great Mackerel Beach NSW 2108

CLIENT:
Christopher & Victoria Logan

DRAWING TITLE:
SHADOW DIAGRAM JUNE 21 12 noon

DATE:
AUGUST/23


JOB No:
1178/23

DRAWN BY:
LB

CHECKED BY:
JJ

SCALE:
1:200 @ A3

DRAWING No:
DA.14

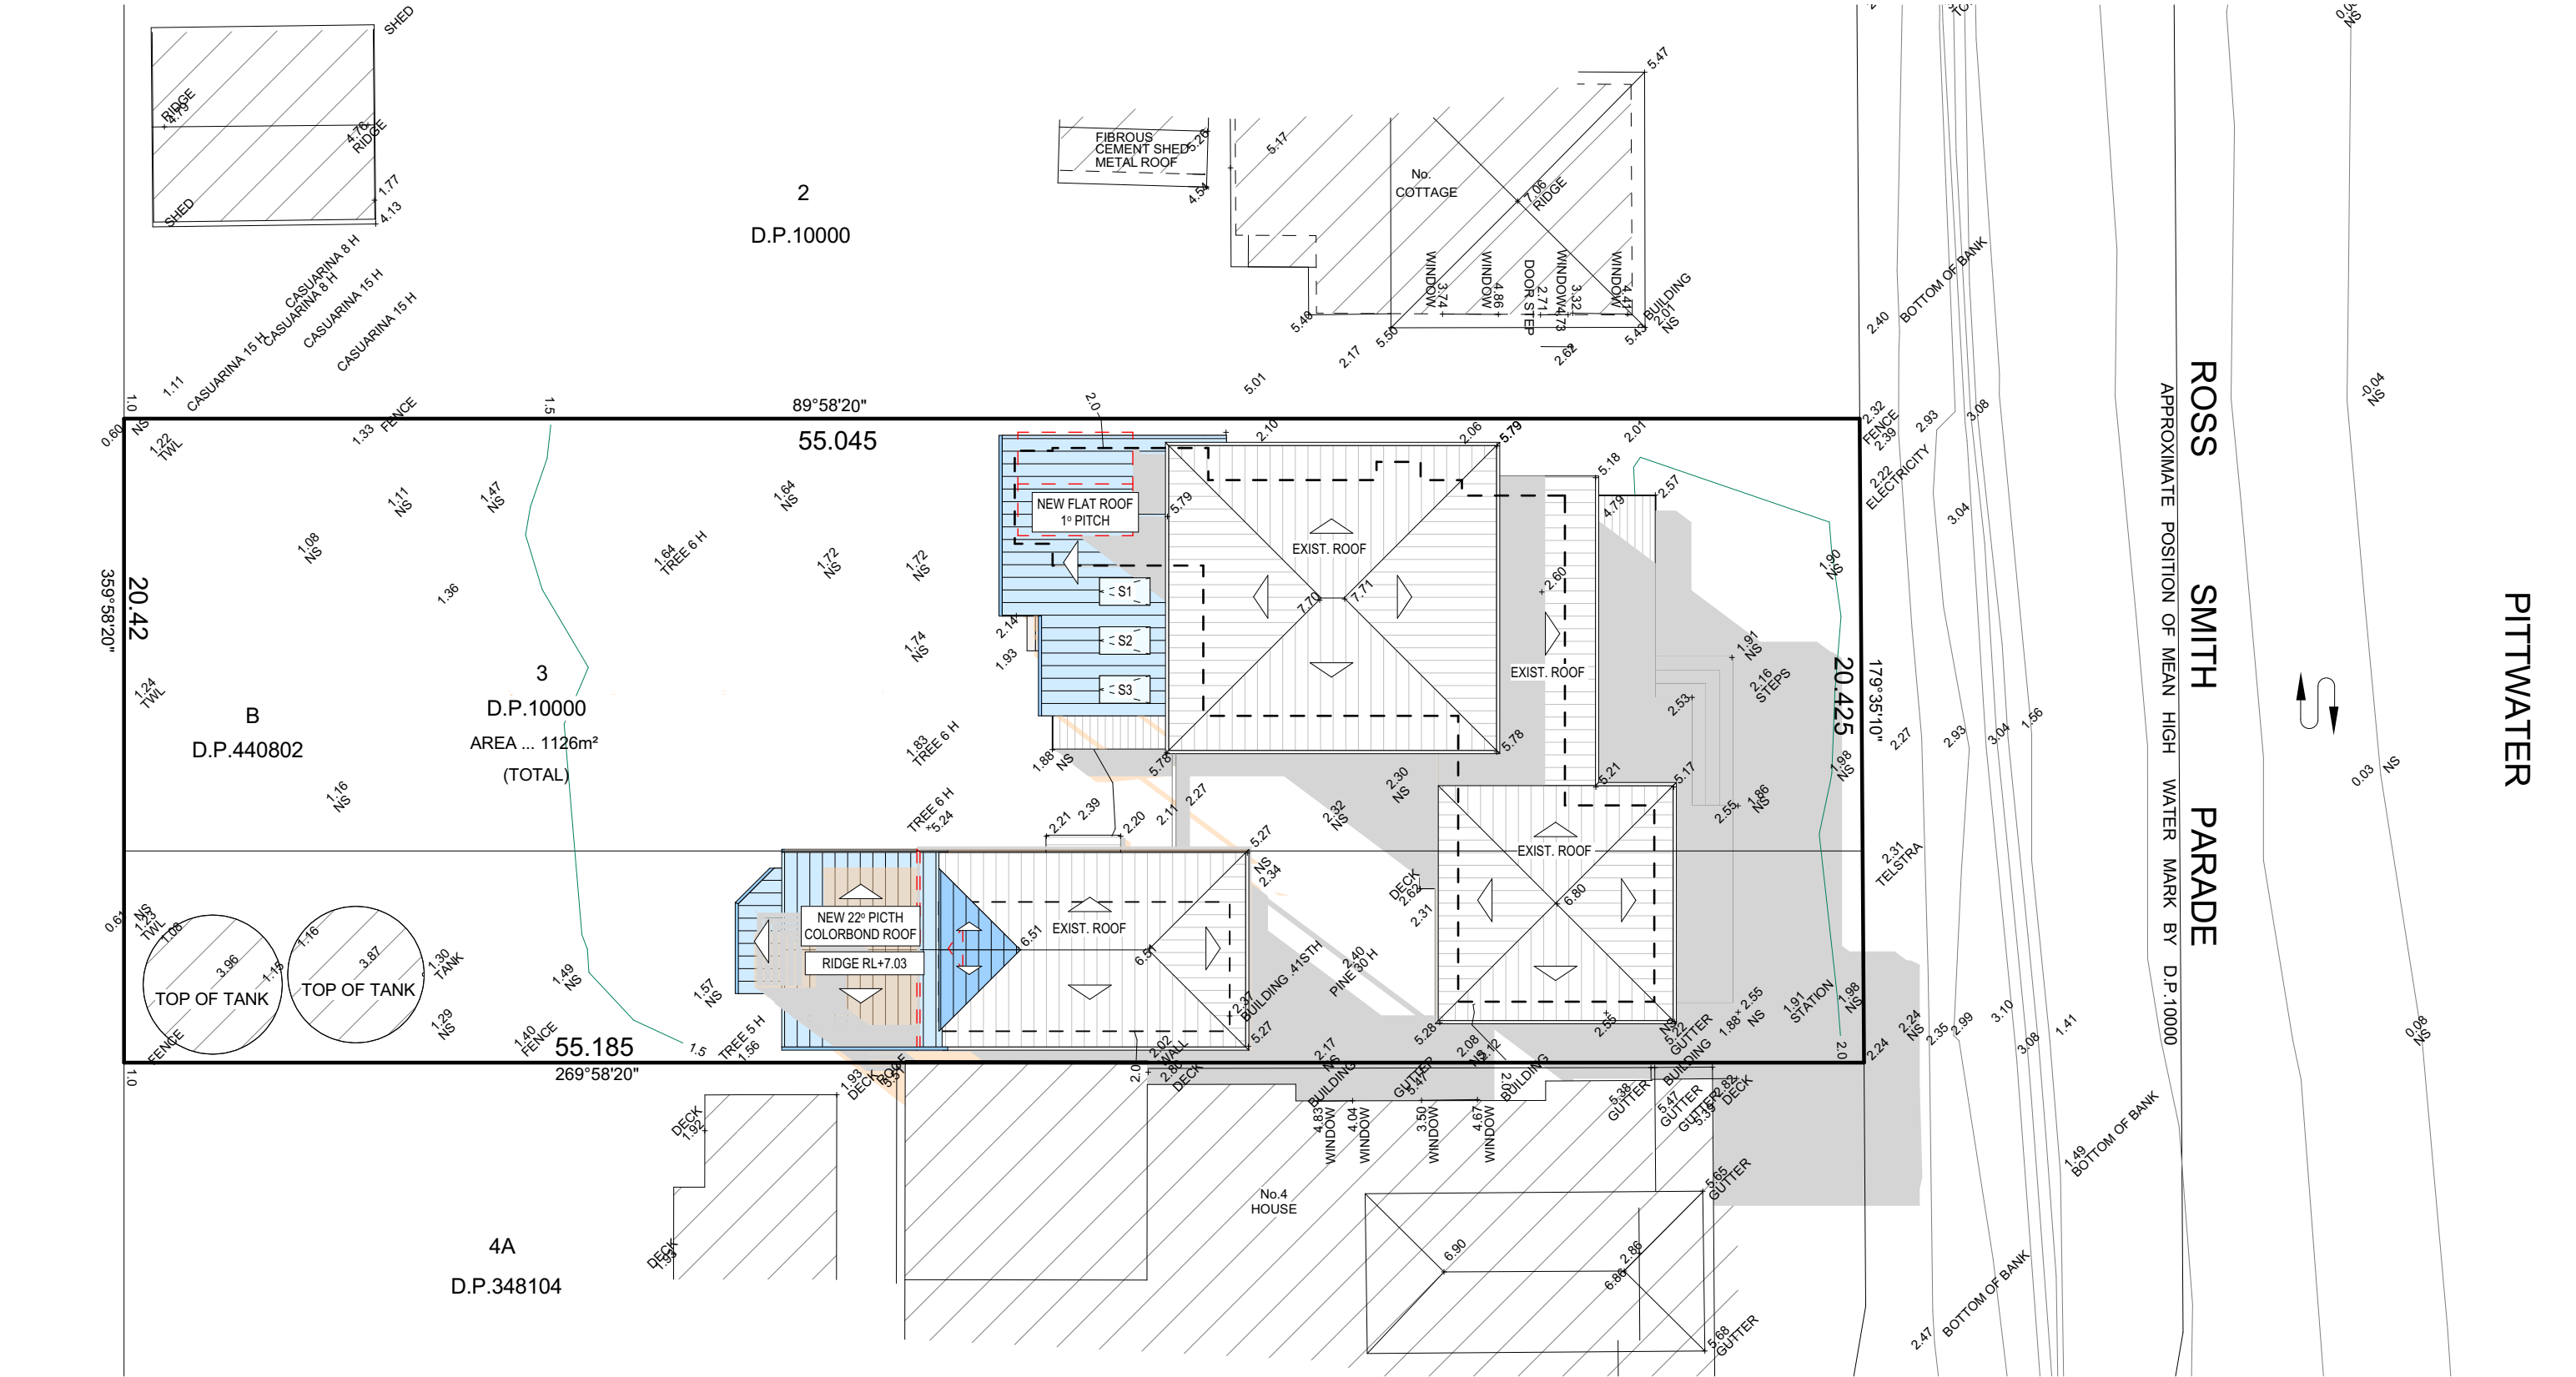

SHADOW DIAGRAM JUNE 21 3:00pm

21 JUNE SHADOW DIAGRAM LEGEND

EXISTING SHADOWS

NEW SHADOWS

TRUE NORTH:

NOTES (E & OE)

- All structures including stormwater & drainage to engineer's details.
- Do not obtain dimensions by scaling drawings.
- All dimensions are to be checked on site prior to starting work.
- These drawings are to be read in conjunction with all other consultant's drawings and specifications.
- All workmanship & materials shall be in accordance with the requirements of current editions including amendments of the National Construction Code, relevant Australian Standards & local council requirements.
- New materials are to be used throughout unless otherwise noted.
- Concrete footings, slab, structural beams or any other structural members are to be designed by a practicing engineer.

JJ Drafting
Australia P/L.

26/90 Mona Vale Road, Mona Vale, NSW, 2103

PO Box 687, Dee Why, NSW, 2099

Mob. 0414 717 541 | Email. enquiries@jjdrafting.com.au

www.jjdrafting.com.au

ACN 651 693 346

REV:	DATE:	DESCRIPTION:
A	21/08/23	PRELIMINARY DRAWINGS UPDATED
B	23/08/23	PRELIMINARY DRAWINGS UPDATED
C	13/09/23	PRELIMINARY DRAWINGS UPDATED
D	27/10/23	DA DRAWINGS UPD. AS PER FLOOD CONTROLS
E	30/10/23	DA DRAWINGS UPD. - REQUIRED PMF LEVEL
F	15/3/24	DA DRAWINGS - GYM NEW LOCATION ABOVE DECK

PROPOSED ALTERATIONS AND ADDITIONS

3 Ross Smith - Great Mackerel Beach NSW 2108

CLIENT:
Christopher & Victoria Logan

DRAWING TITLE:
SHADOW DIAGRAM JUNE 21 3:00 pm

DATE:
AUGUST/23

JOB No:
1178/23

DRAWN BY:
LB

CHECKED BY:
JJ

SCALE:
1:200 @ A3

DRAWING No:
DA.15