

Section - 96

38 Kirkstone Road, Wheeler Heights


Prepare for Tomer Ravid Shimshon
July 2014

Architectural Drawings Schedule

A-01	Site Plan	1:200@A3
A-02	Ground Floor Plan	1:100@A3
A-03	First Floor Plan	1:100@A3
A-04	Roof Plan	1:100@A3
A-05	Elevations - Sheet 1	1:100@A3
A-06	Elevations - Sheet 2	1:100@A3
A-07	Elevations - Sheet 3	1:100@A3
A-08	Sections - Sheet 1	1:100@A3



Section - 96

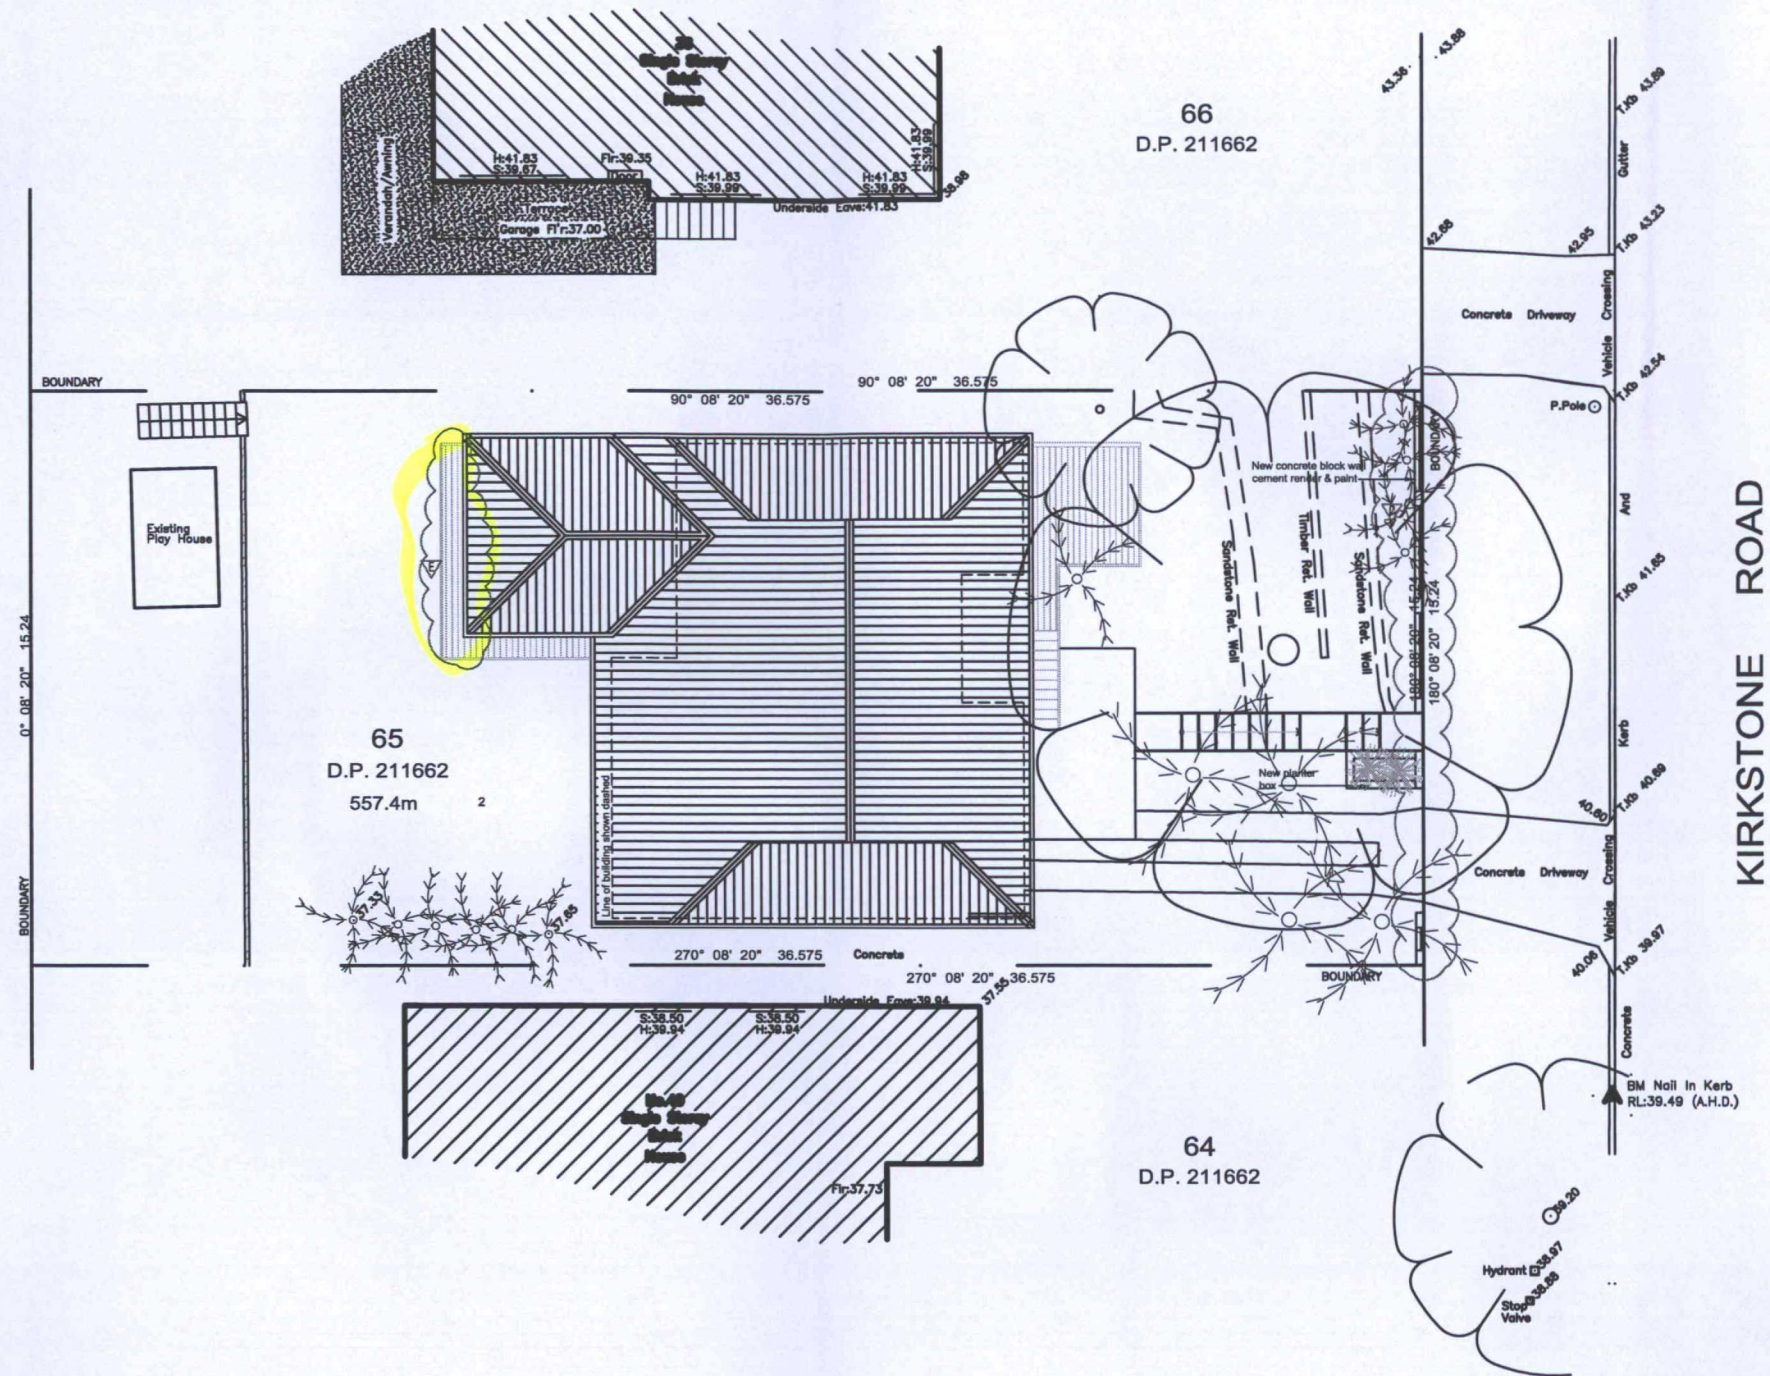

1 Site Plan
1:200

novam
design studio
www.novam.com.au ph: 9976 0406


revision	
15-07-14	A - wall to align with external wall B - New window & sun hood C - New concrete block and timber fence wall D - Rumpus room E - Deck's length increased



project Section 96
38 Kirkstone Road, Wheeler Heights
drawing Site Plan

scale	date
1:200	15-07-14
drawing no.	
A - 01	

Section - 96

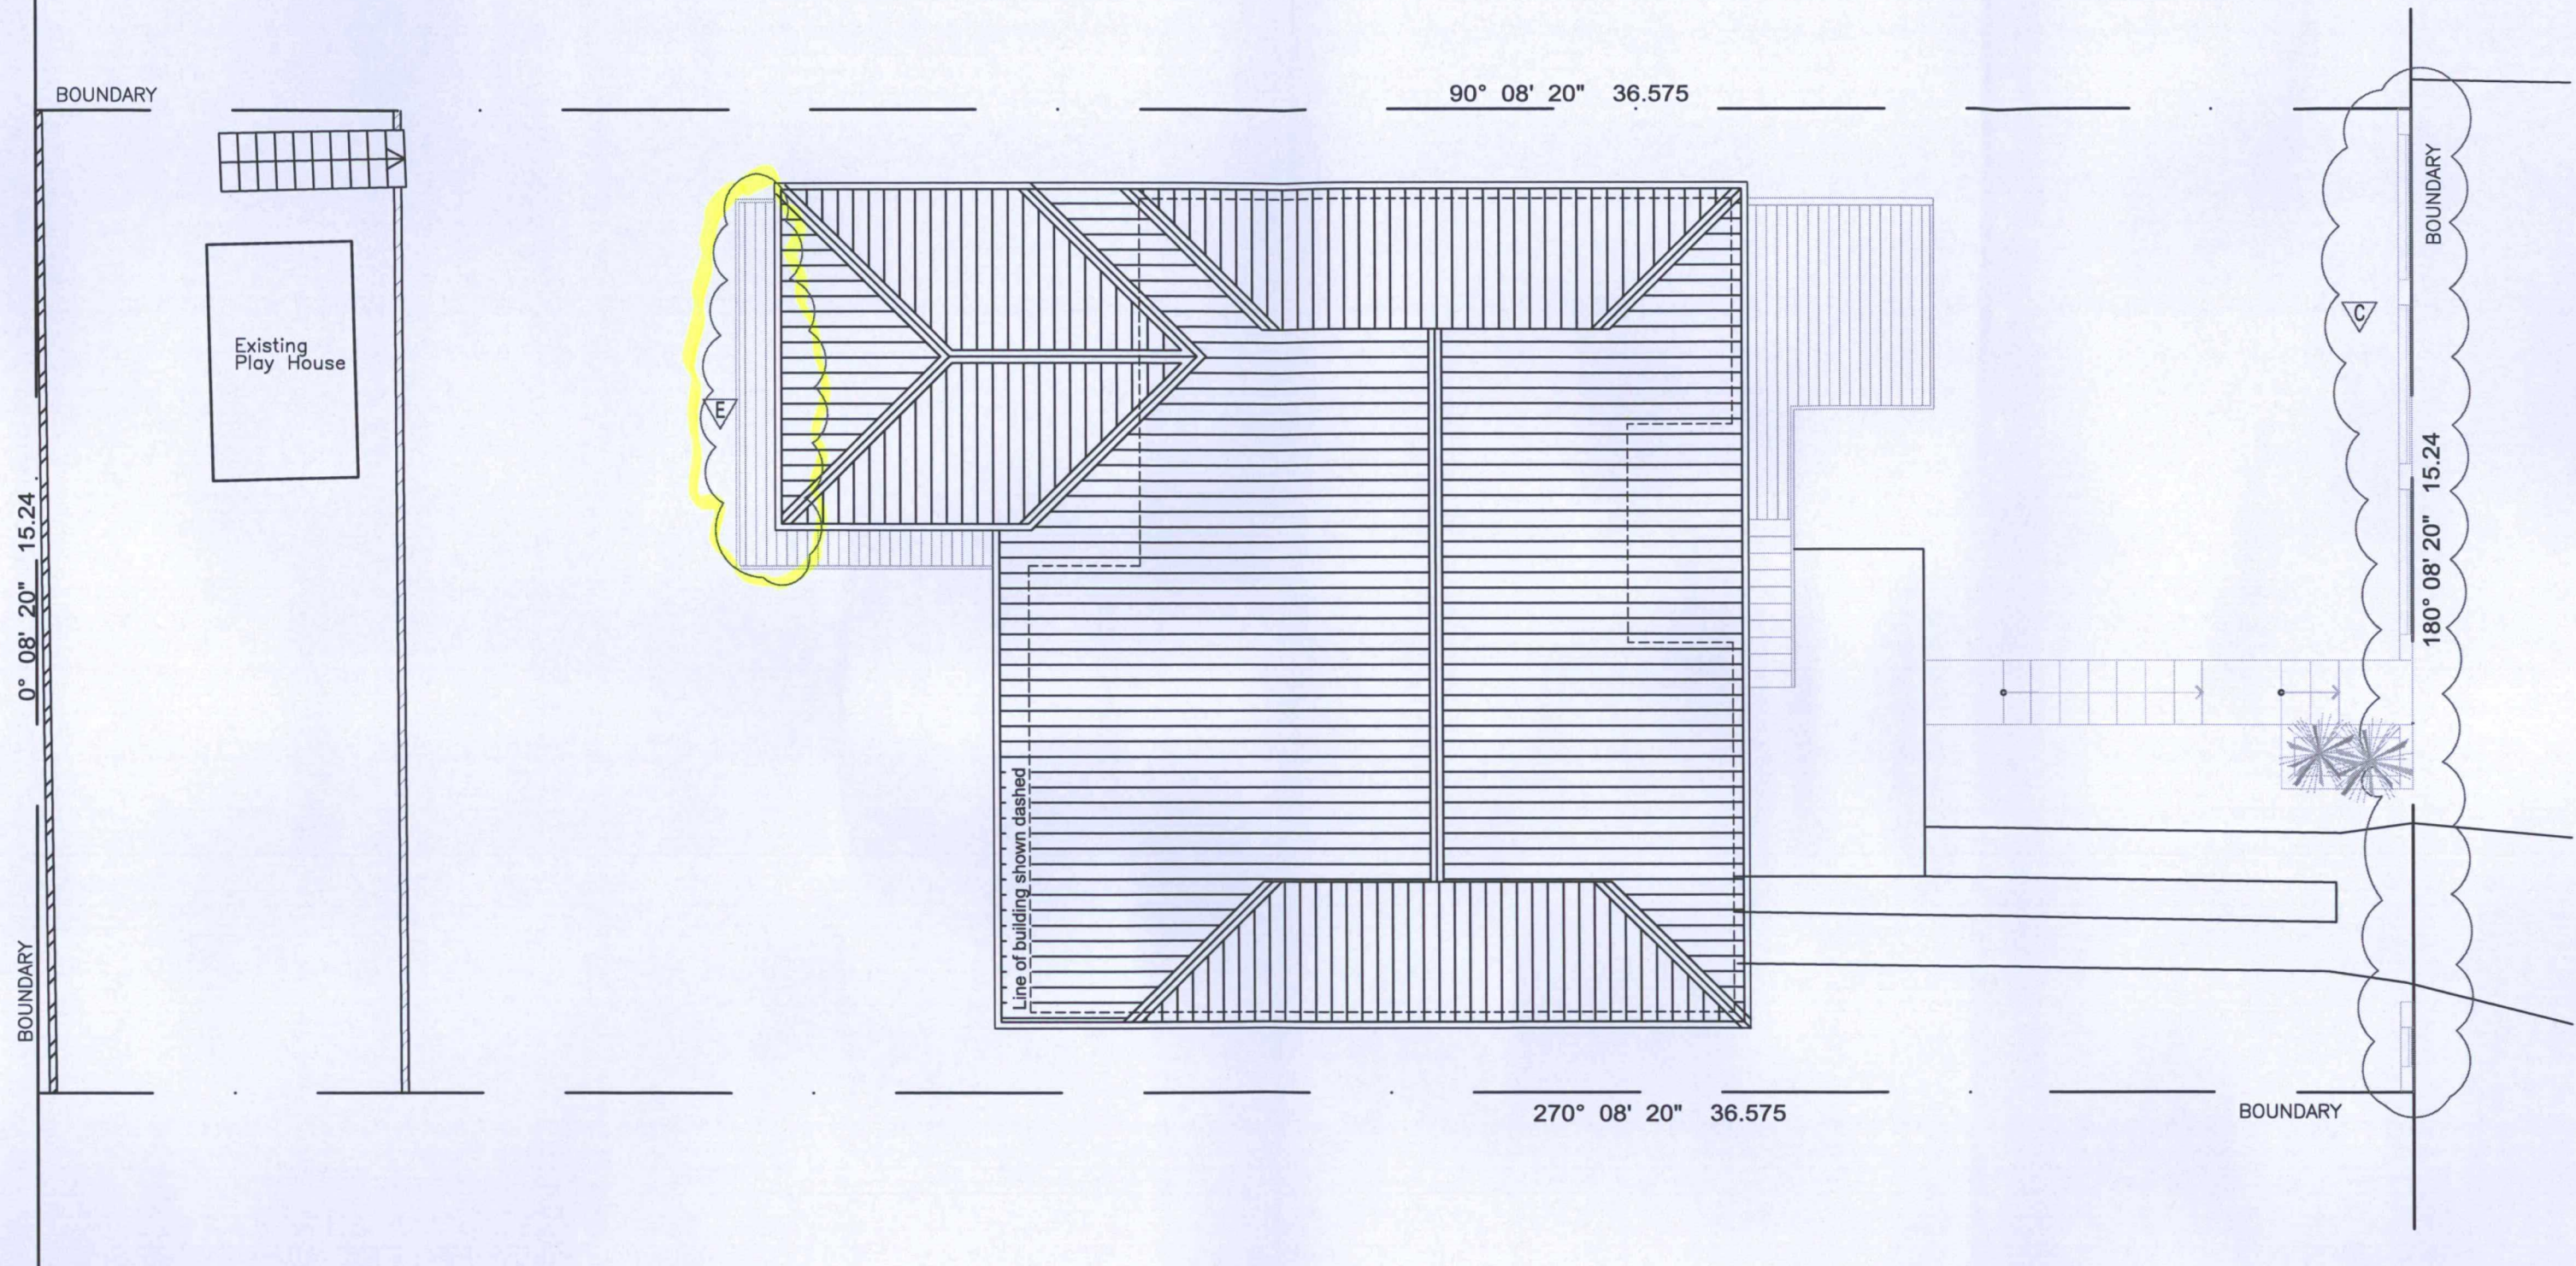

1 Roof Plan
1:100

novam
design studio
www.novam.com.au ph: 9976 0406


revision	
15-07-14	A - wall to align with external wall B - New window & sun hood C - New concrete block and timber fence wall D - Rumpus room E - Deck's length increased




project Section 96
38 Kirkstone Road, Wheeler Heights
drawing Roof Plan

scale 1:100	date 15-07-14
drawing no. A - 04	

Section - 96

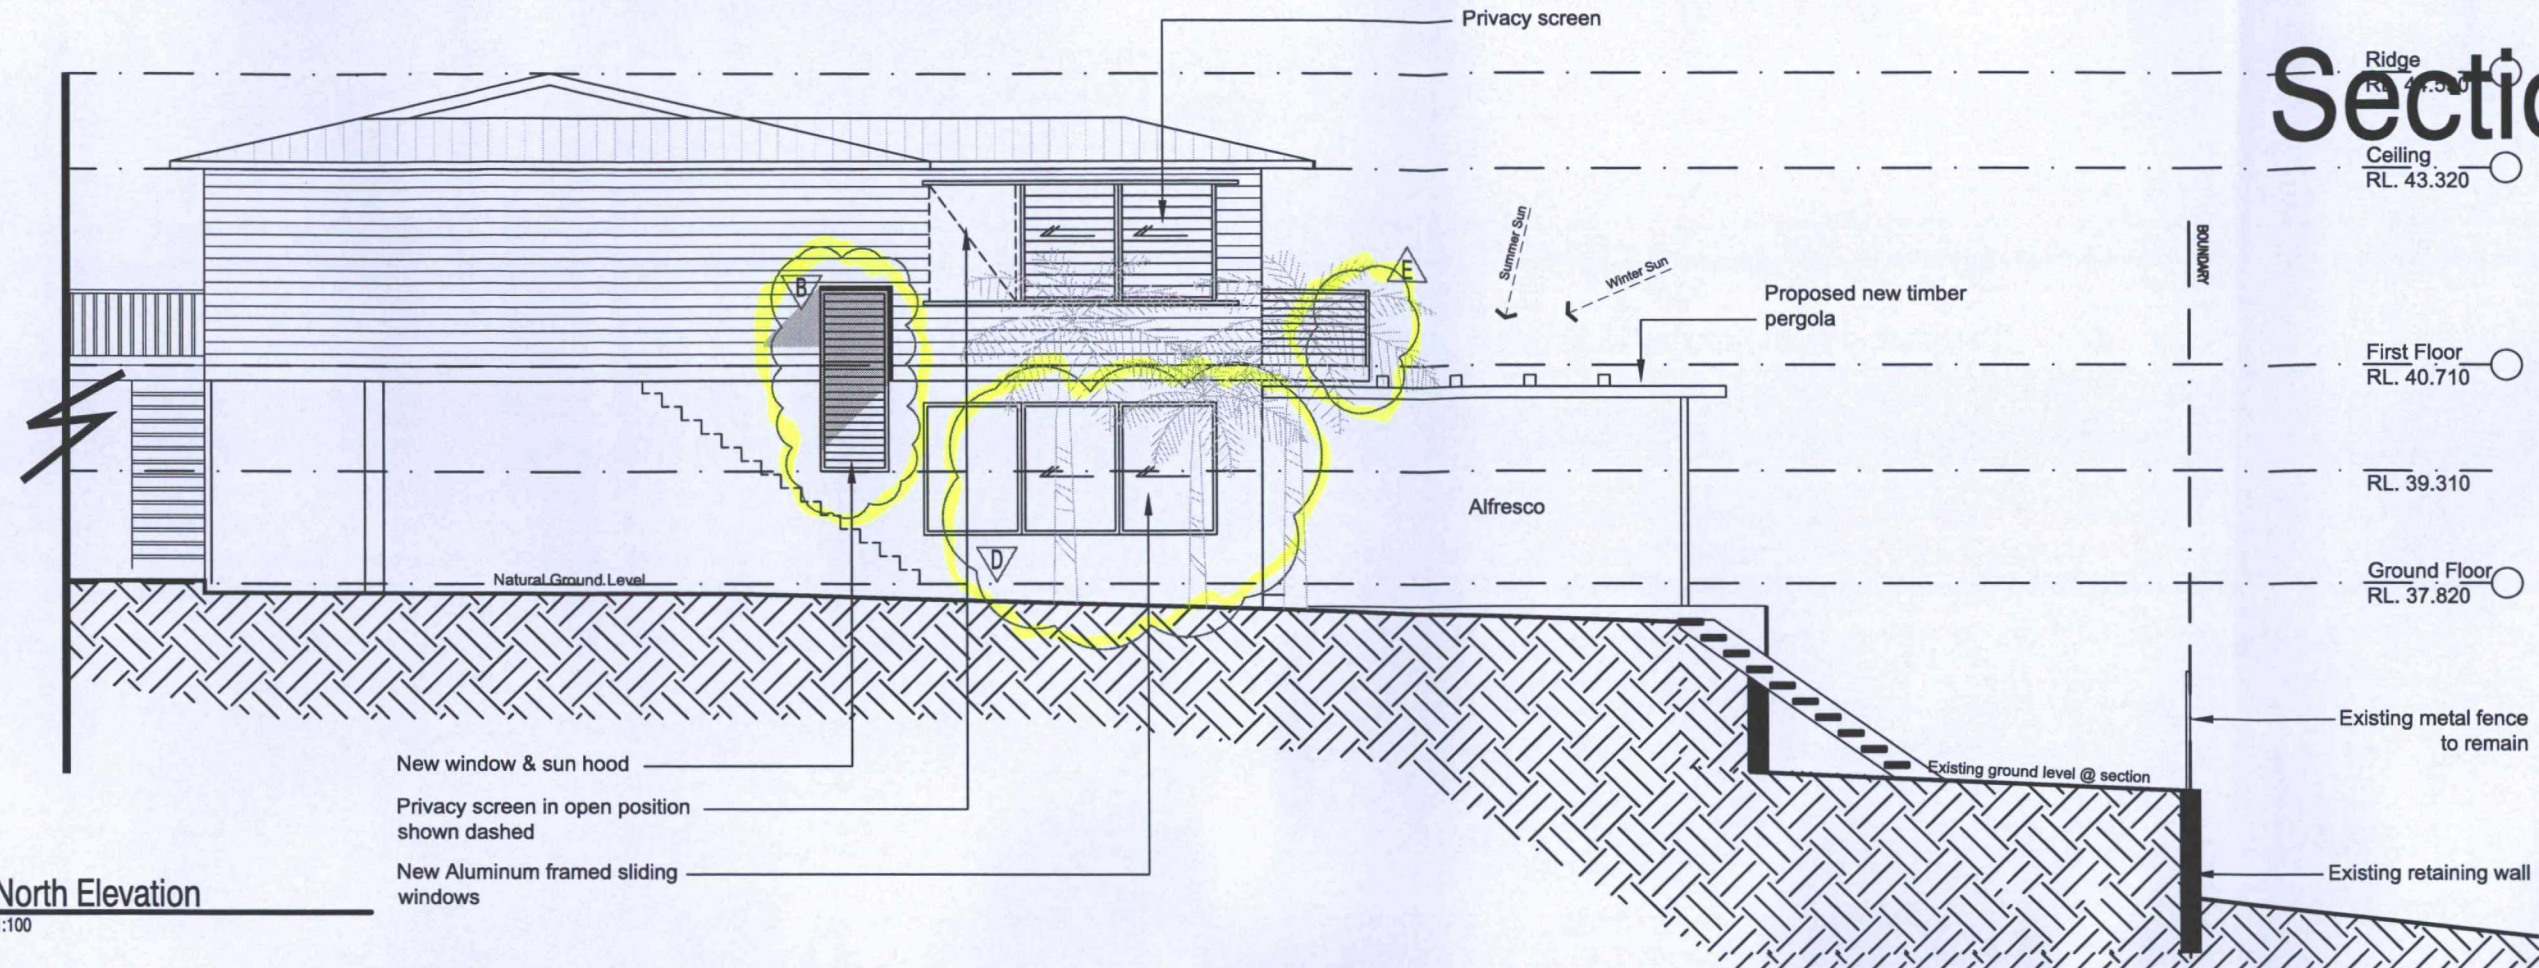

1 North Elevation
1:100

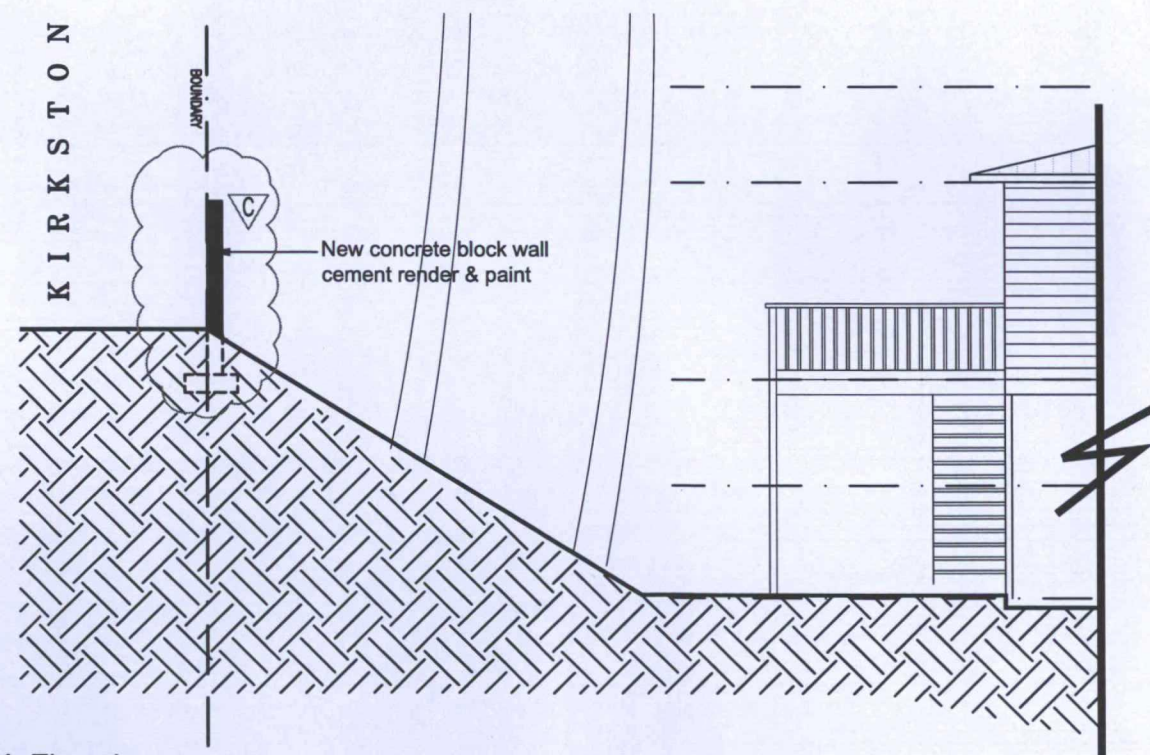


2 North Elevation
1:100


revision	
15-07-14	A - wall to align with external wall B - New window & sun hood C - New concrete block and timber fence wall D - Rumpus room E - Deck's length increased

Section - 96

K I R K S T O N E R O A D

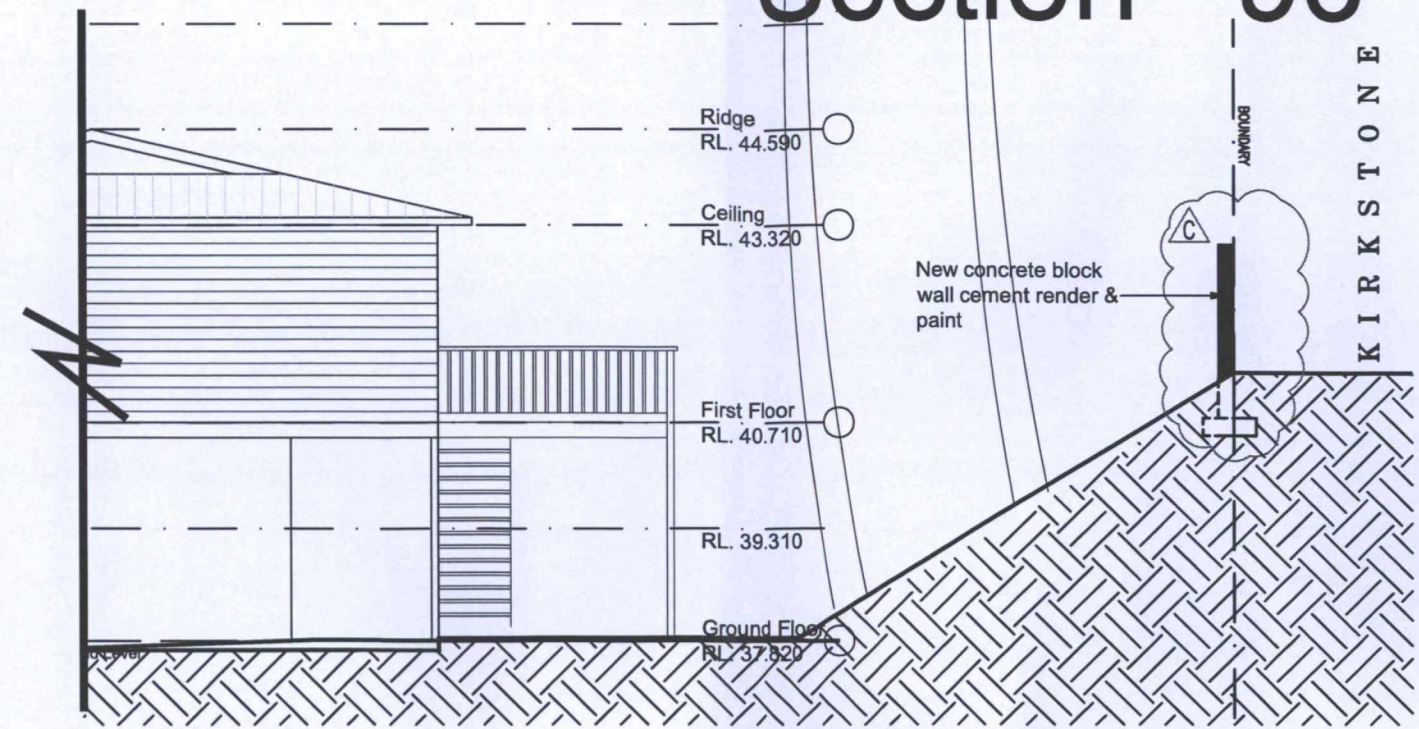


1 South Elevation
1:100

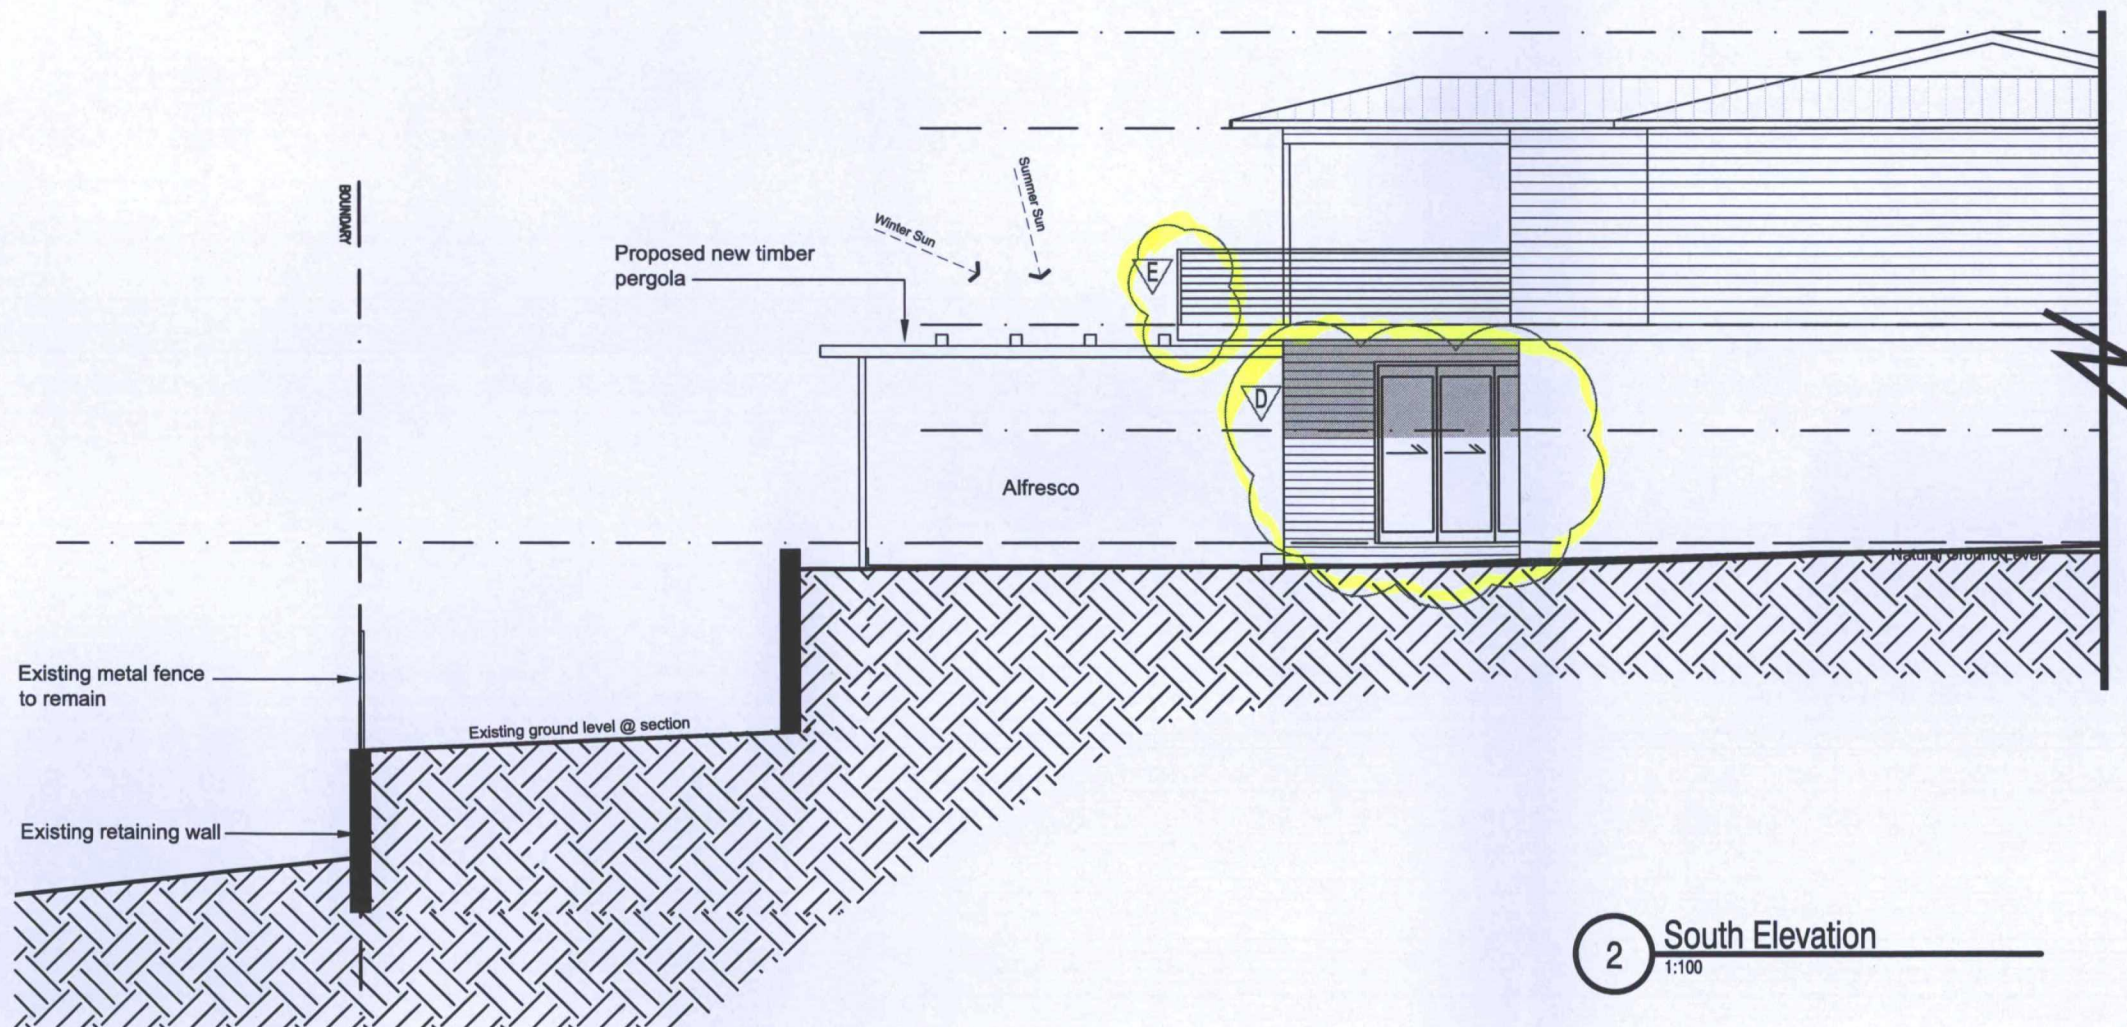


2 South Elevation
1:100

revision	
15-07-14	A - wall to align with external wall B - New window & sun hood C - New concrete block and timber fence wall D - Rumpus room E - Deck's length increased

Section - 96

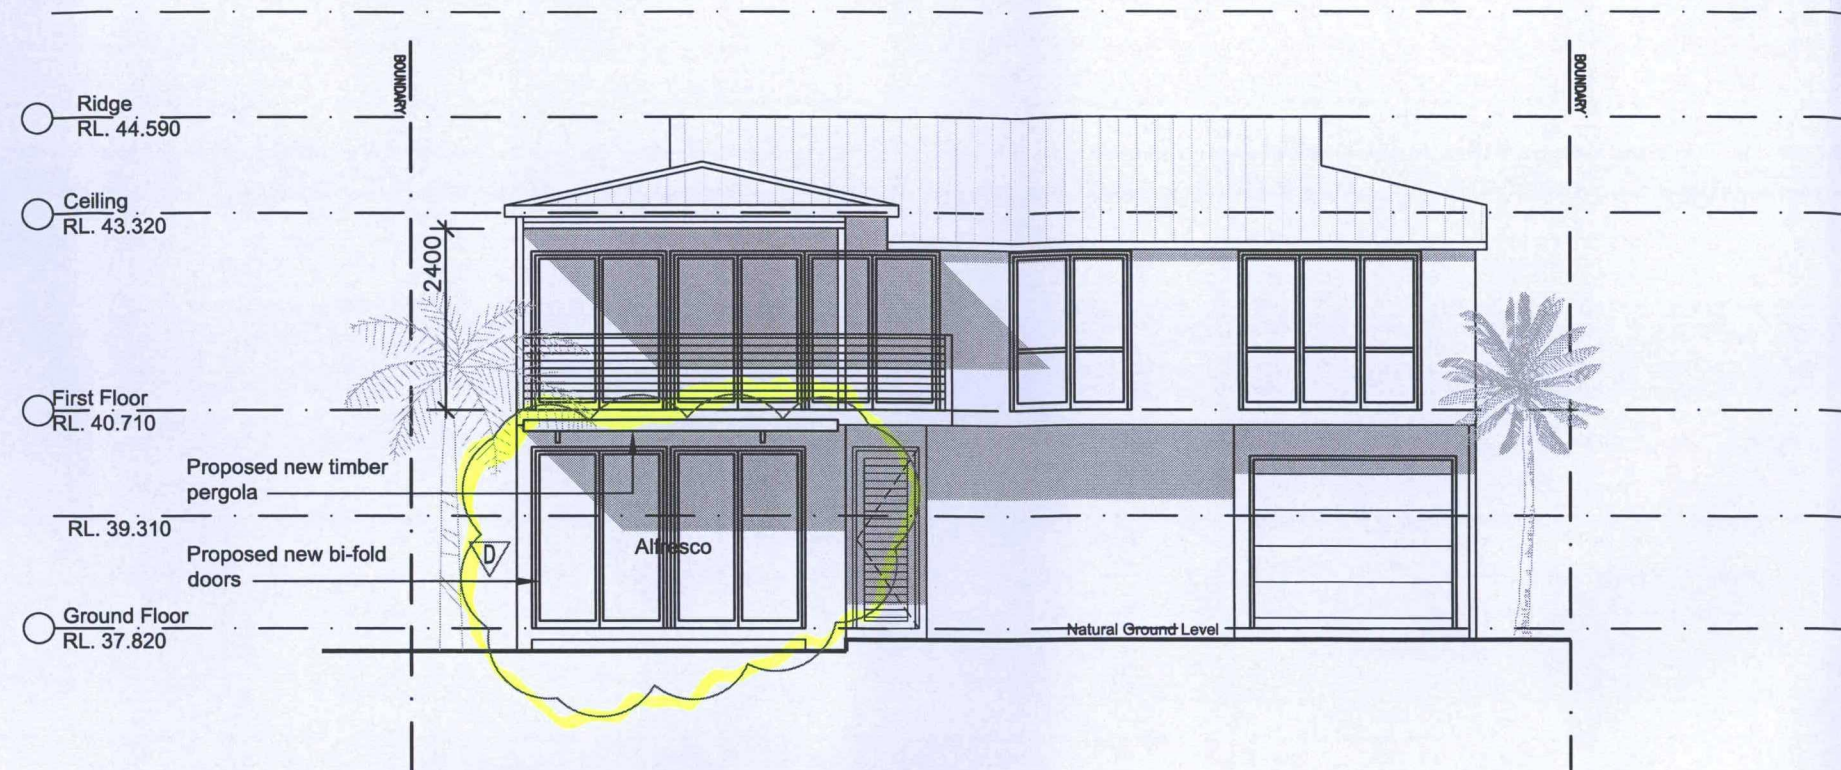

1 West Elevation
1:100

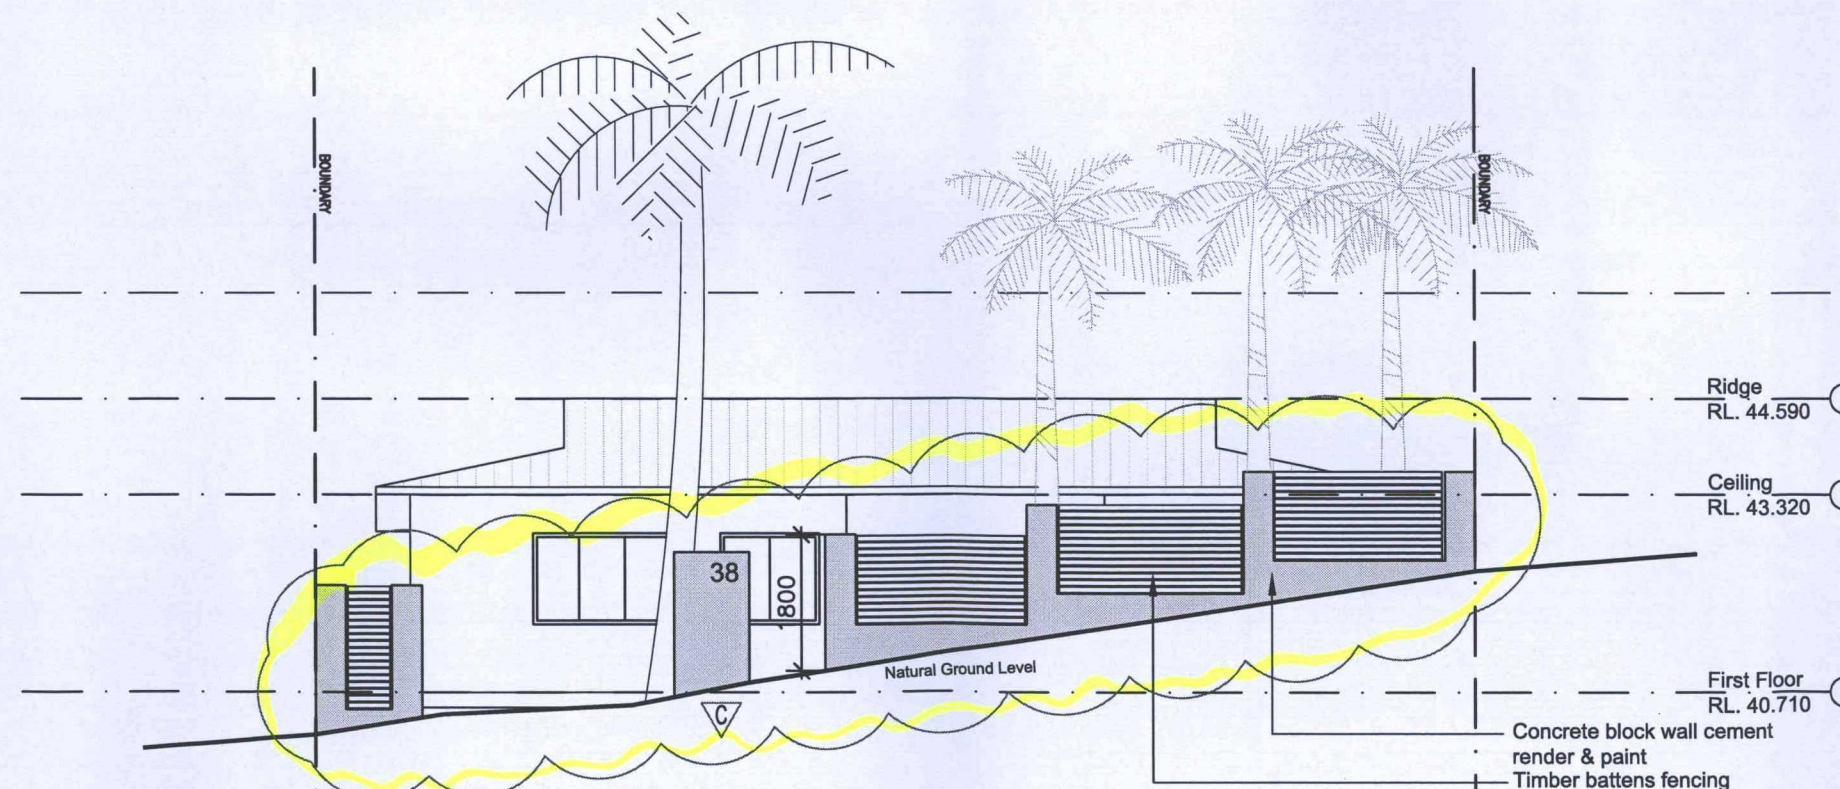

2 East Elevation - Kirkstone Rd.
1:100

revision	
15-07-14	A - wall to align with external wall B - New window & sun hood C - New concrete block and timber fence wall D - Rumpus room E - Deck's length increased