




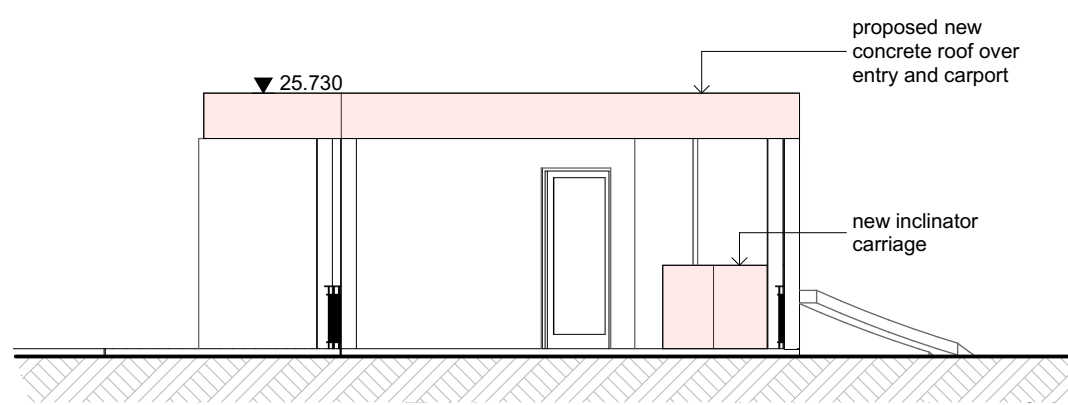


EAST ELEVATION
1:100

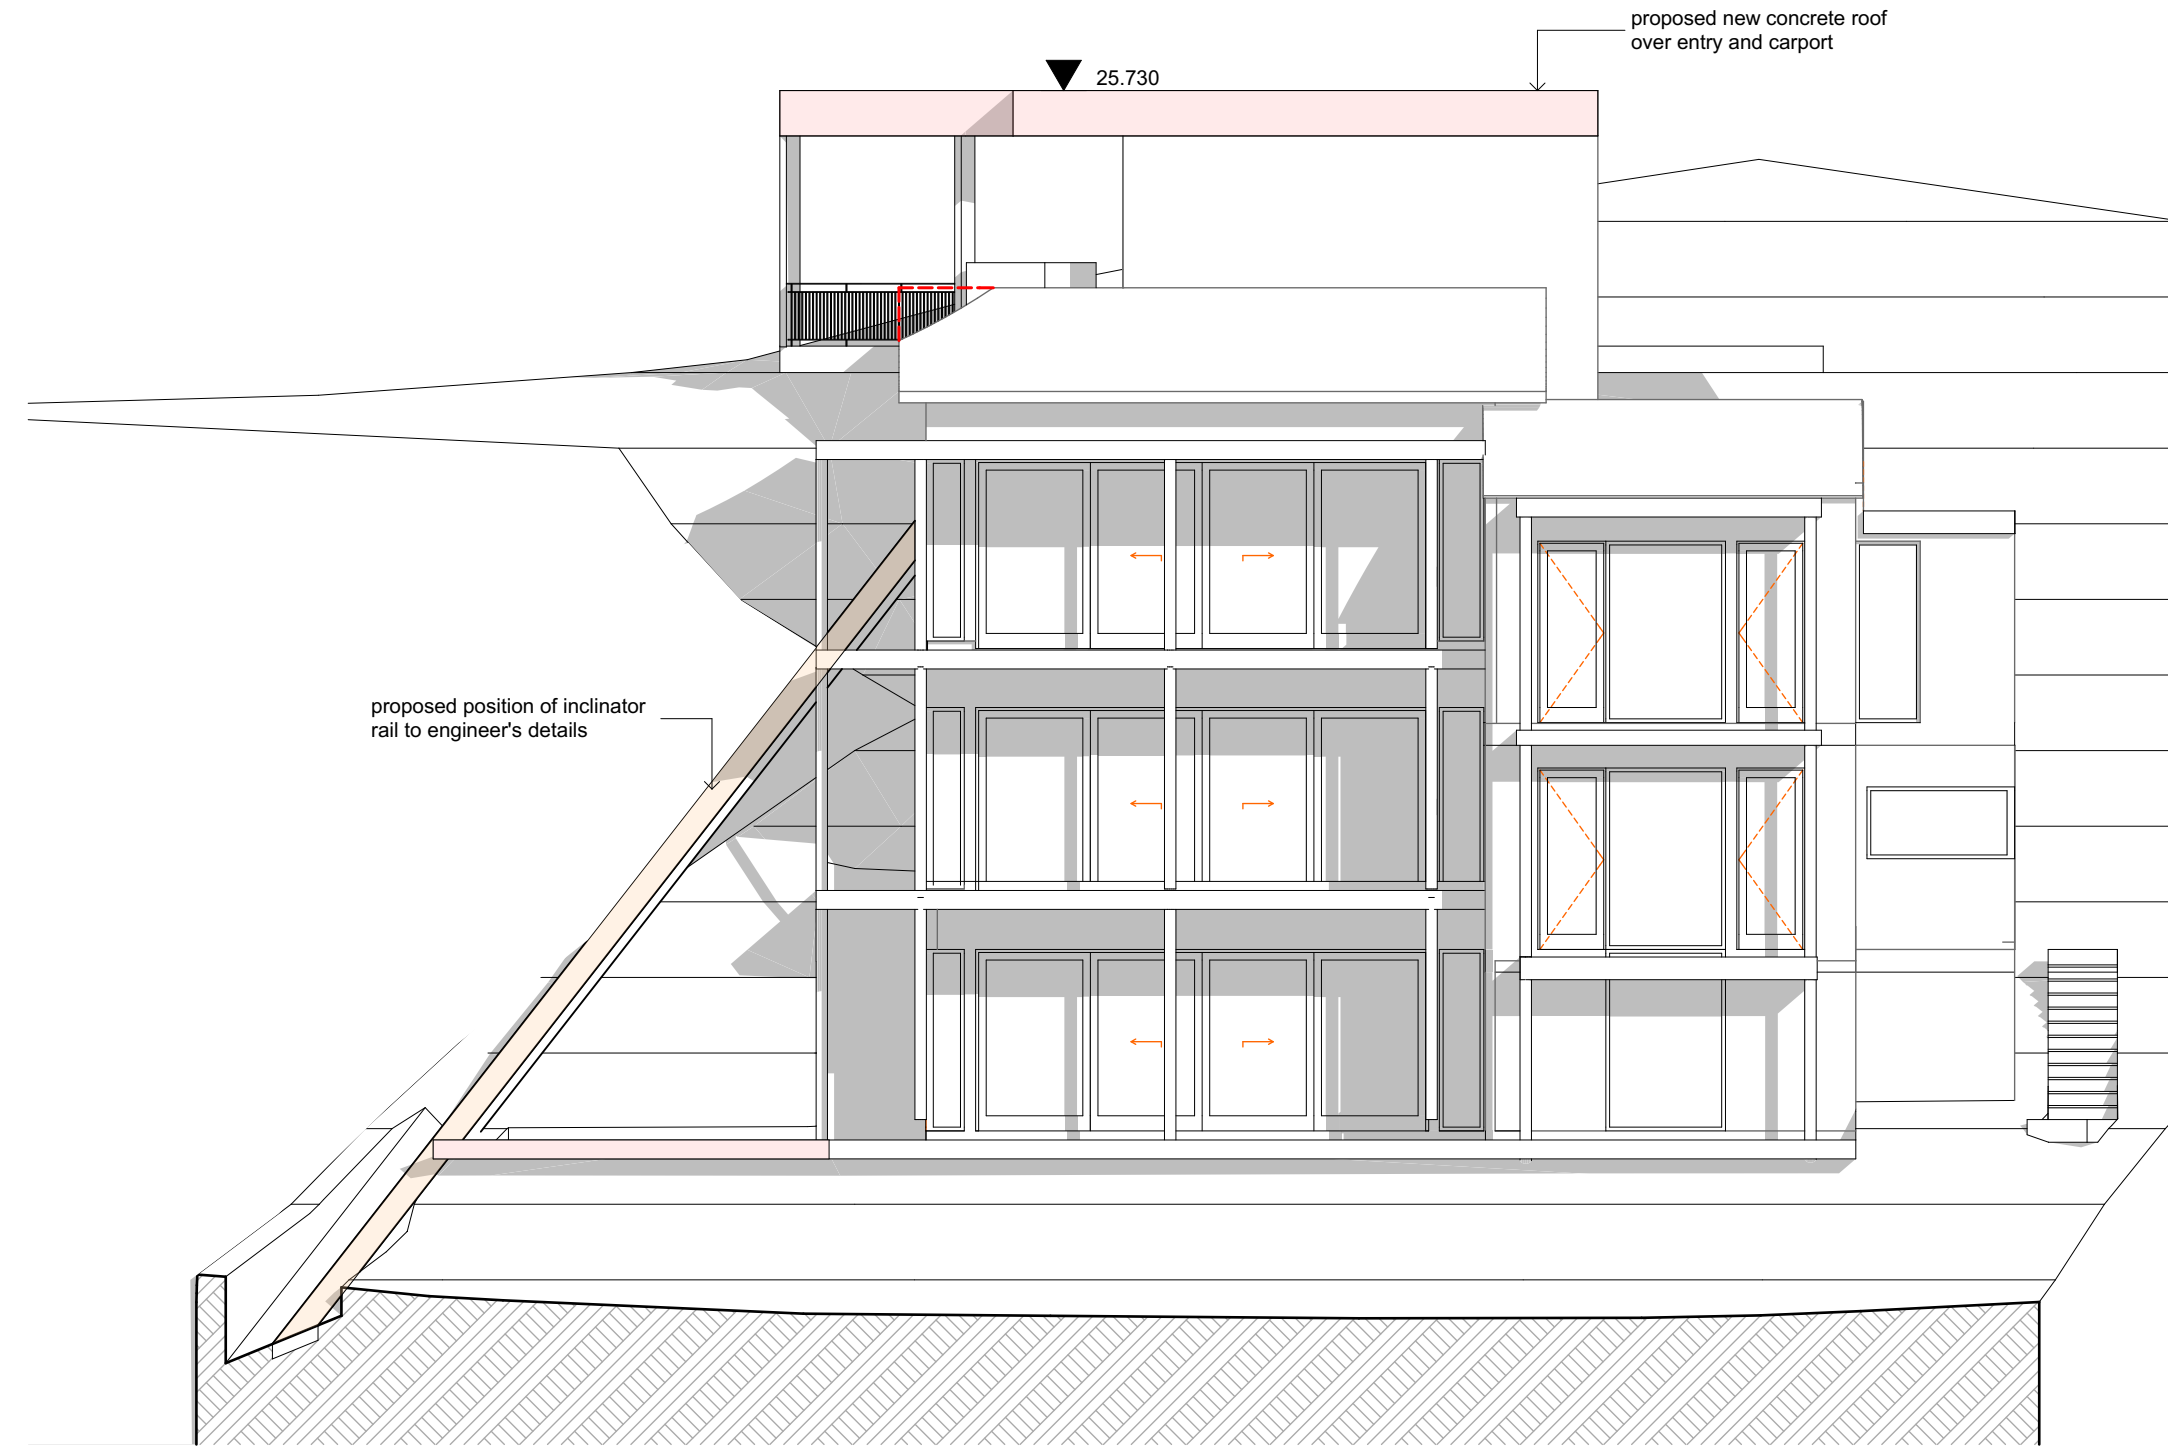


WEST ELEVATION
1:100

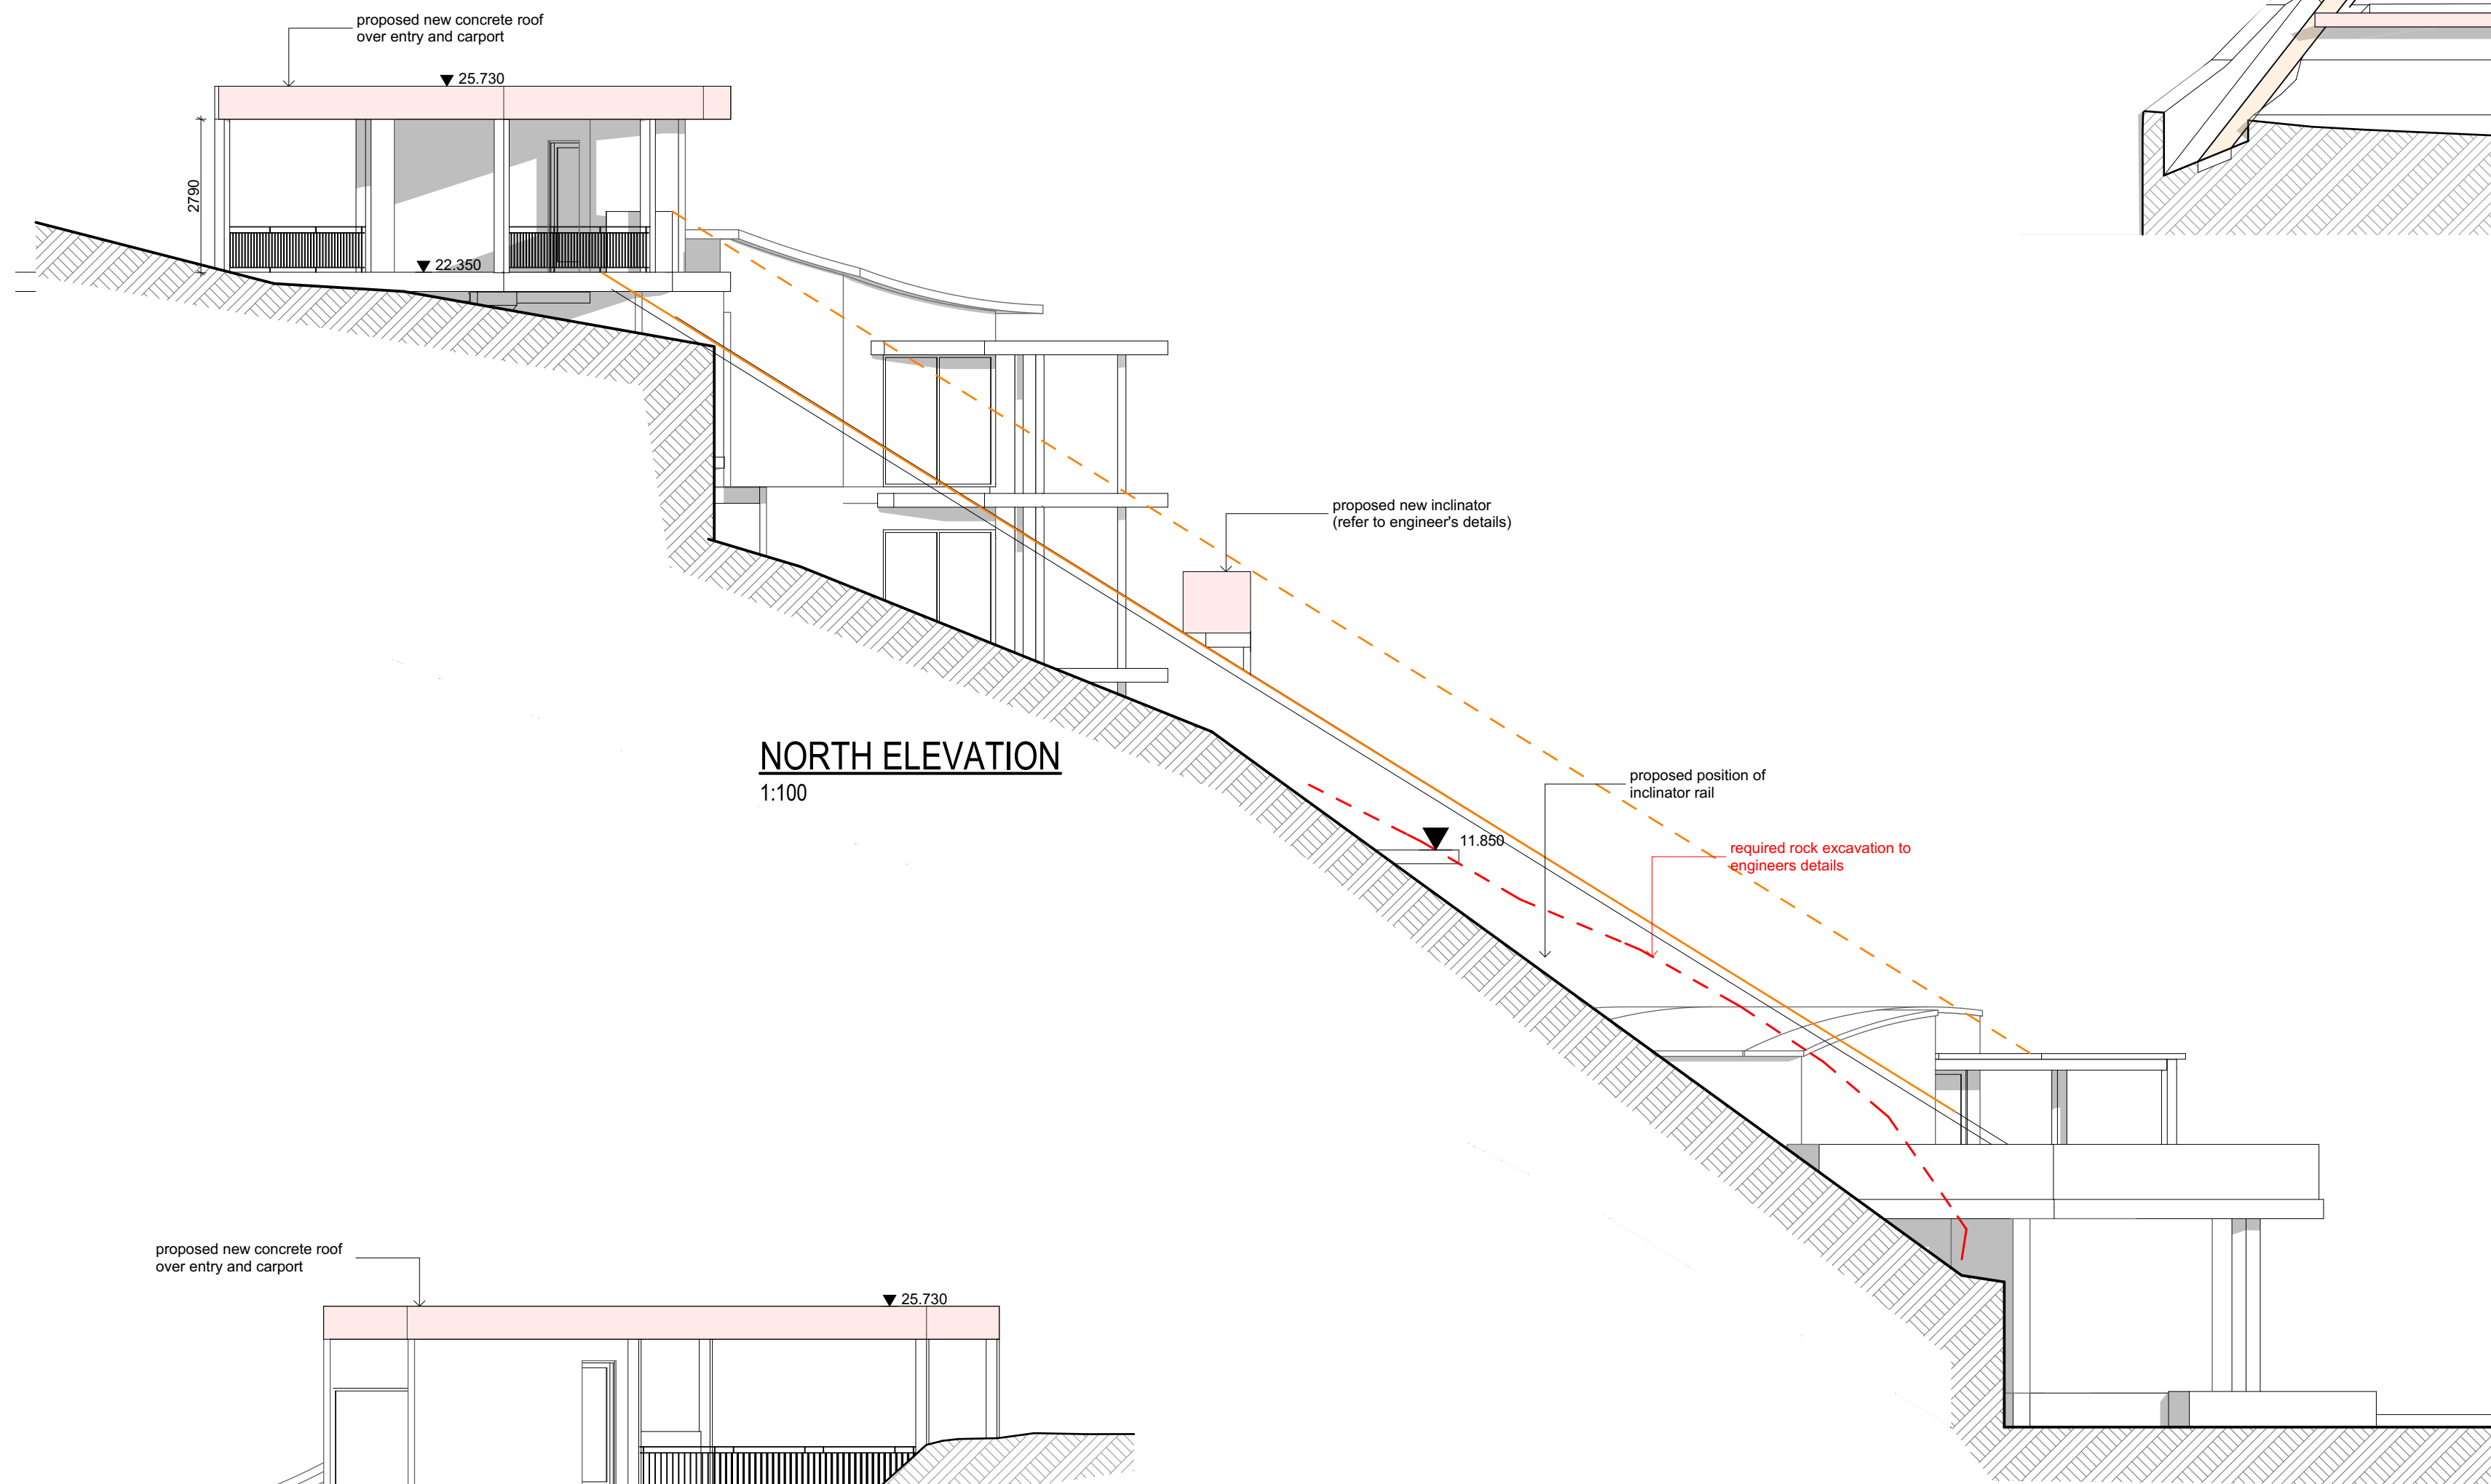

NORTH ELEVATION
1:100

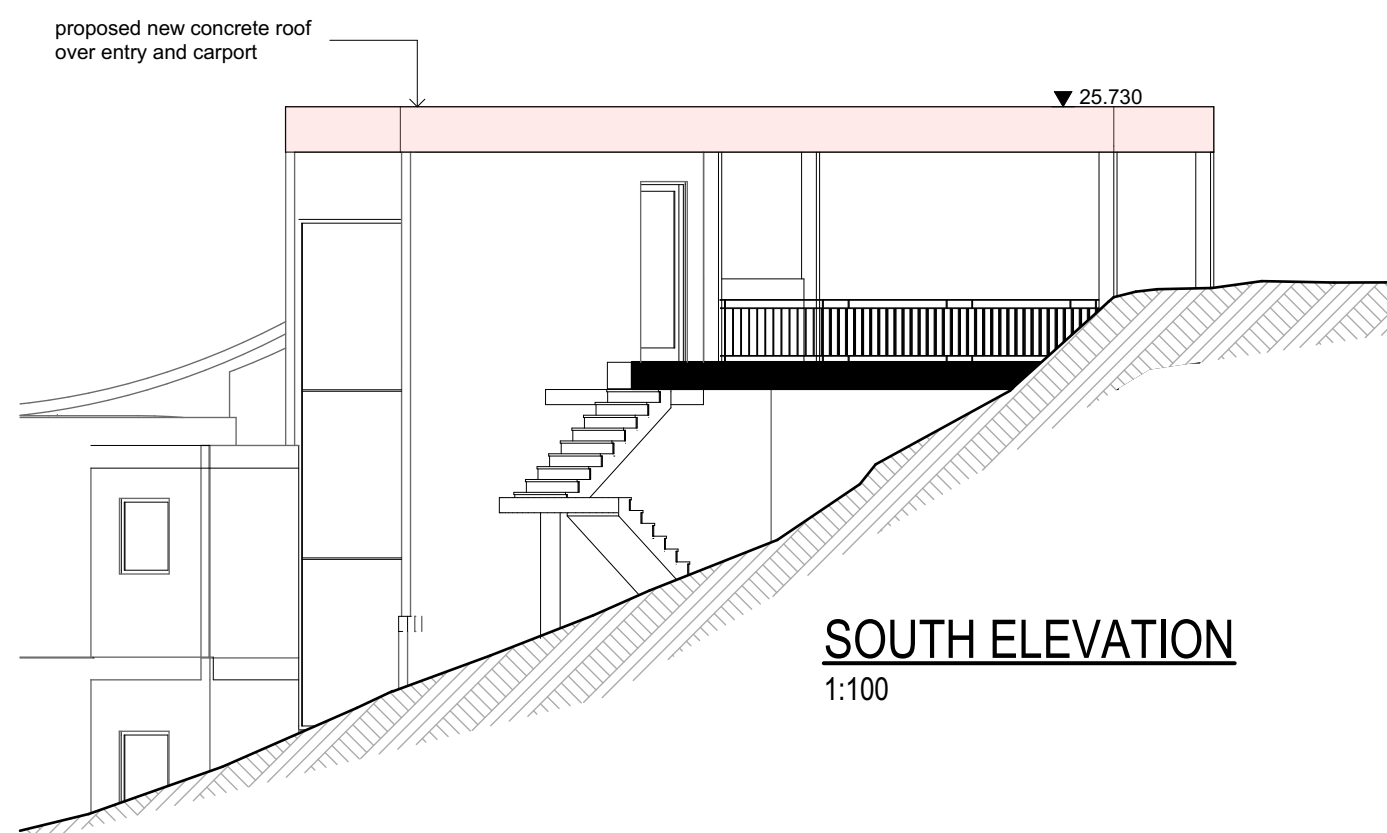

SOUTH ELEVATION
1:100

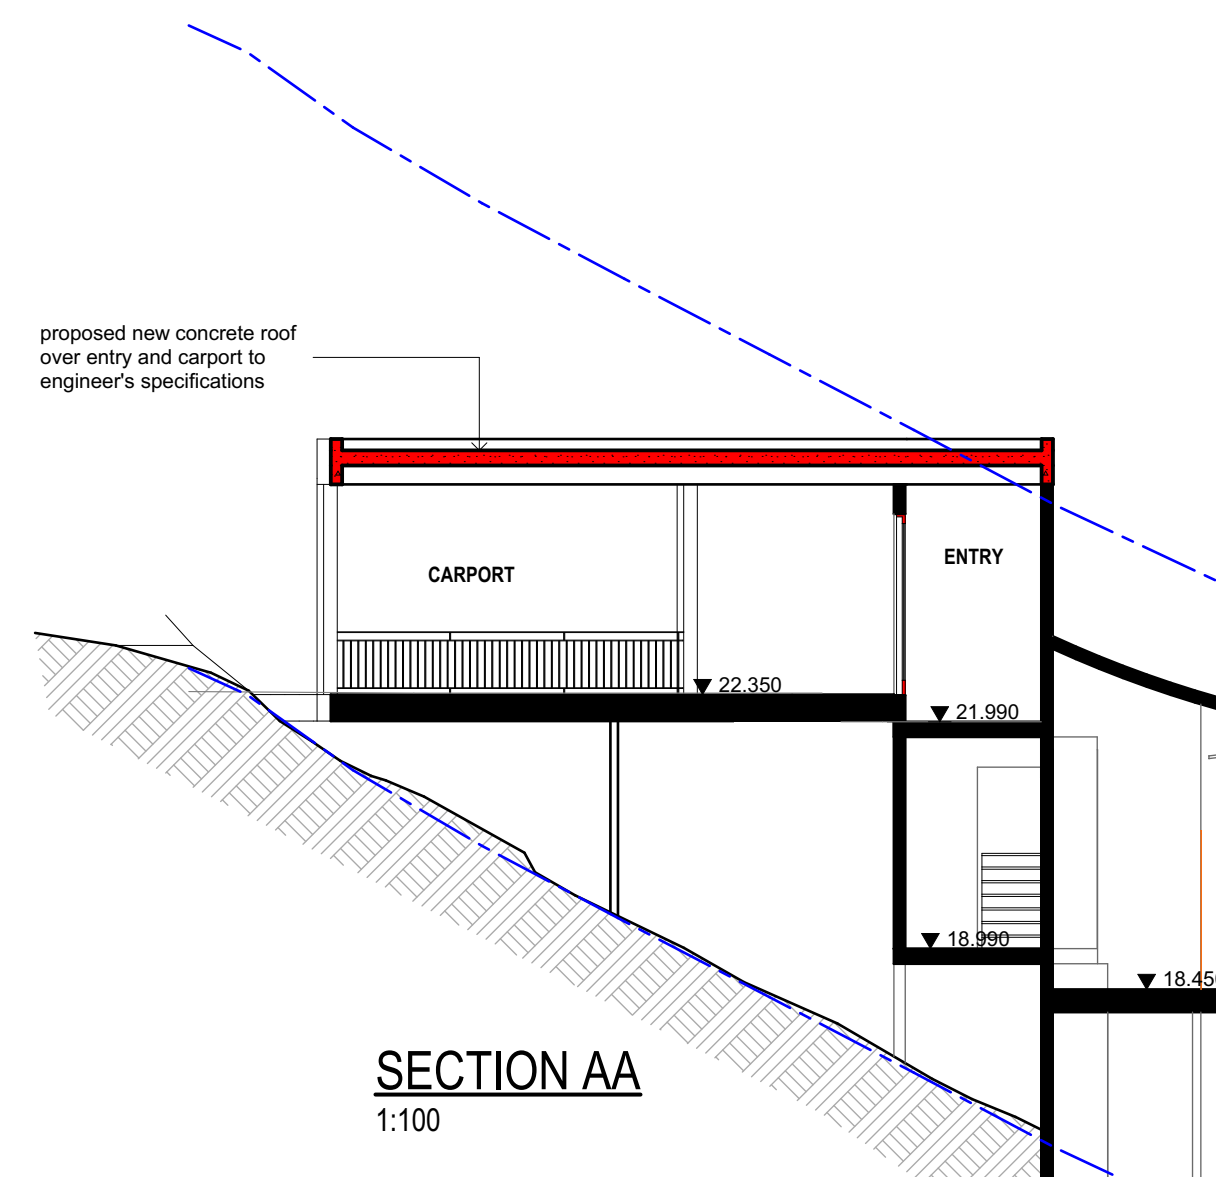

SECTION AA
1:100

B	23/02/2017	Section 96 submission
A	01/12/2015	DA issue for Council
ISSUE	DATE	DESCRIPTION

**ARCHI
SPECTRUM**
Suite C5, 8 Allen St, Waterloo NSW 2017
ph: (02) 8003 4074 mob: (0419) 670 108
fax: (02) 8003 9574 email: office@archispectrum.com.au
A.S.N. 40 895 007 144

PROJECT:
**Proposed inclinator & associated
building modifications**
56 Cowan Drive, Cottage Point

Peter Georges
56 Cowan Drive, Cottage Point

SHEET TITLE:

ELEVATIONS

SCALE: 1:100@ A1 SHEET SIZE: DWG NO: REVISION:
DRAWN: RGV **A1 DA02 b**