


A3 ORIGINAL SIZE

CRAFT SHED, NORTH STEYNE

DRAWING REGISTER

DA-01	Drawing Register & Context	NTS
DA-02	Site Analysis Plan	1:200
DA-03	Existing Floor Plan	1:100
DA-04	Proposed Floor Plan	1:100
DA-05	Proposed Roof Plan	1:100
DA-06	Elevations: North & East	1:100
DA-07	Elevations: South & West	1:100
DA-08	Section	1:100

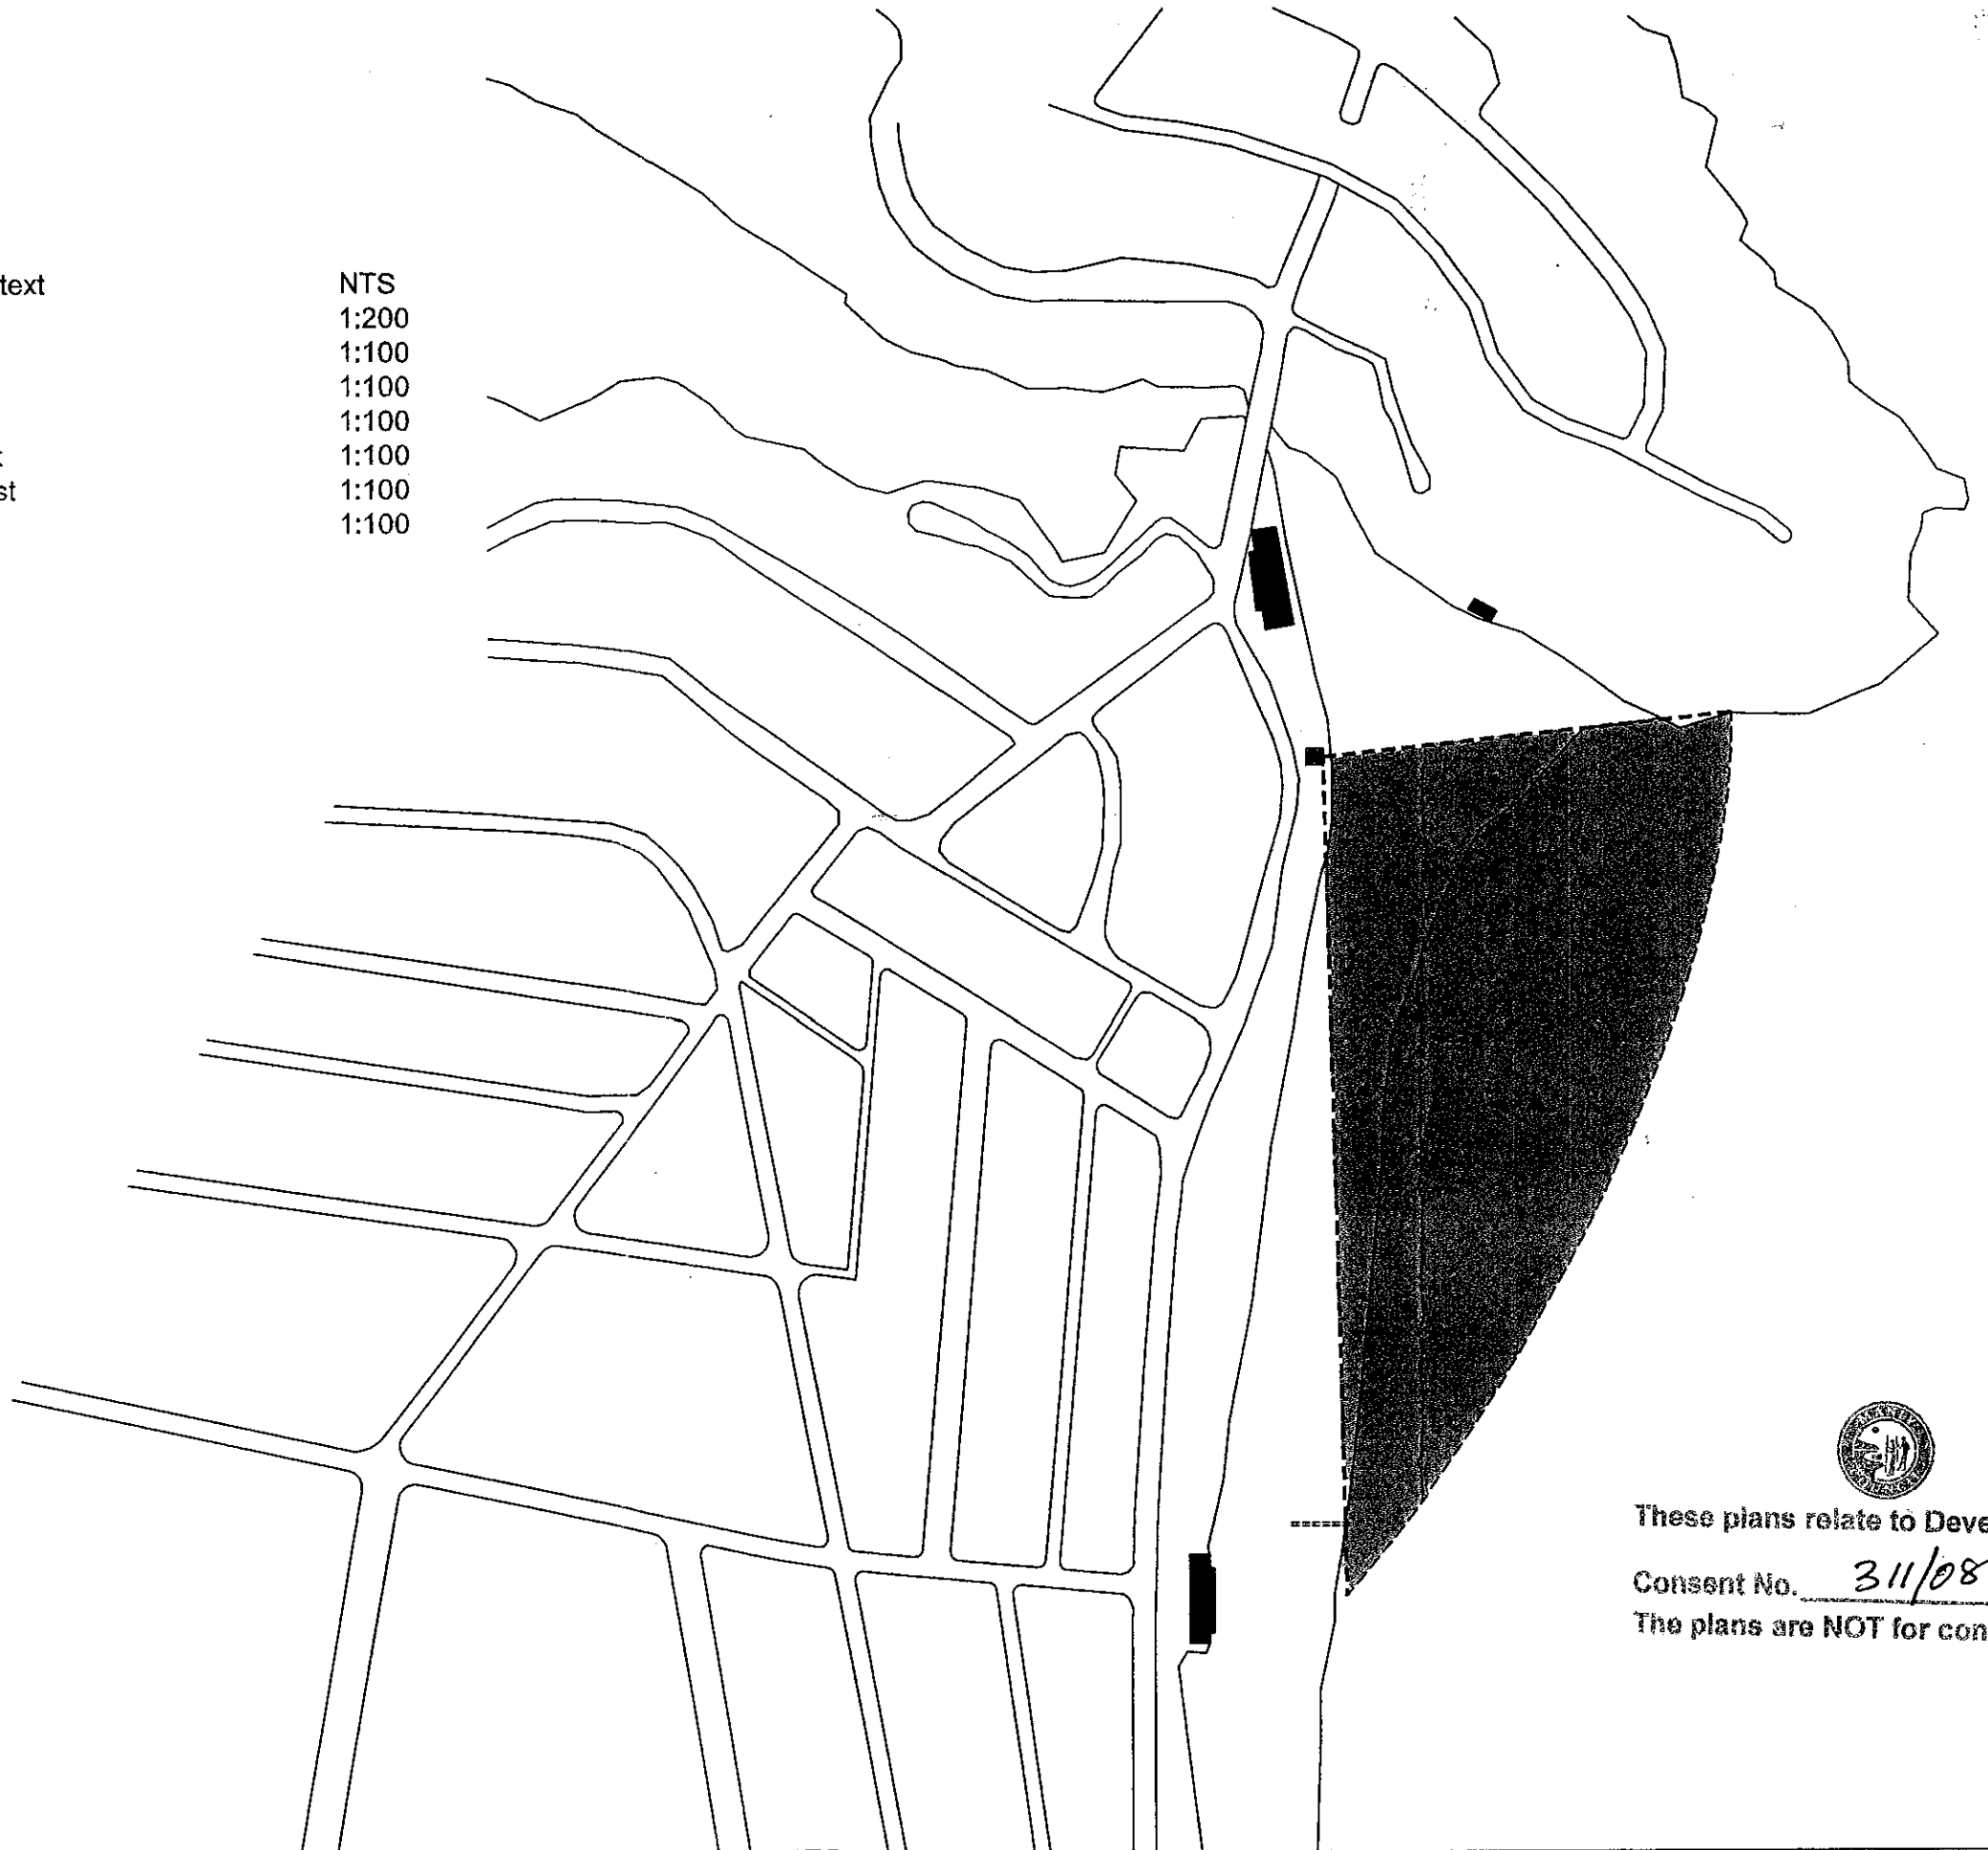

These plans relate to Development
Consent No. 311/08
The plans are NOT for construction.

ARCHITECTS GGF	G.GORDON FULLER & ASSOCIATES 1B, 1-5 Railway Ave or P.O. Box 54 Wahroonga N.S.W. 2076 t: (02) 9487 4033 f: (02) 9487 4044 e: info@ggf.com.au				Client Queenscliff SLSC C/- GGF ARCHITECTS	Project ALTERATIONS & ADDITIONS Queenscliff SLSC Craft Shed QUEENSCLIFF, NSW 2096 Title DRAWING REGISTER & CONTEXT	D.A. SUBMISSION								
		<table><tr><td>Scale</td><td>Drawn/Checked</td><td>Drawing No.</td></tr><tr><td>1:100 @ A3</td><td>MA/CM</td><td>DA 01</td></tr><tr><td>Project No.</td><td>Revision</td><td></td></tr><tr><td>G0902</td><td>B</td><td></td></tr></table>					Scale	Drawn/Checked	Drawing No.	1:100 @ A3	MA/CM	DA 01	Project No.	Revision	
Scale	Drawn/Checked	Drawing No.													
1:100 @ A3	MA/CM	DA 01													
Project No.	Revision														
G0902	B														


SITE DESCRIPTION		
LOT 7098 of DP. 1077174 & Lot 7182 of DP. 1074778		
SITE AREAS	unknown	
MANLY LOCAL ENVIRONMENTAL PLAN 1988		
REQUIREMENTS	CONTROL	PROPOSED
ZONING	ZONE 6: EXISTING OPEN SPACE	



1: STREETSCAPE OF EXISTING BUILDING
- LOOKING EAST FROM NORTH STEYNE
(Source: GGF Architects, 2009).



2: STREETSCAPE OF EXISTING BUILDING
- LOOKING NE FROM NORTH STEYNE
(Source: Google Maps, 2009).

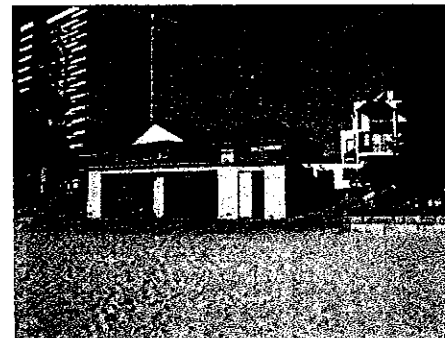

3: QUEENSLIFF BEACH FRONTAGE
- LOOKING SW TOWARDS NORTH STEYNE
(Source: GGF Architects, 2009).

A3 ORIGINAL SIZE




APPROX. 100M WALK
TO QUEENSLIFF SURF
LIFE SAVING CLUB

APPROX. 450M WALK
TO NORTH STEYNE
SURF LIFE SAVING
CLUB




APPROX. 1.2KM WALK
TO THE CORSO

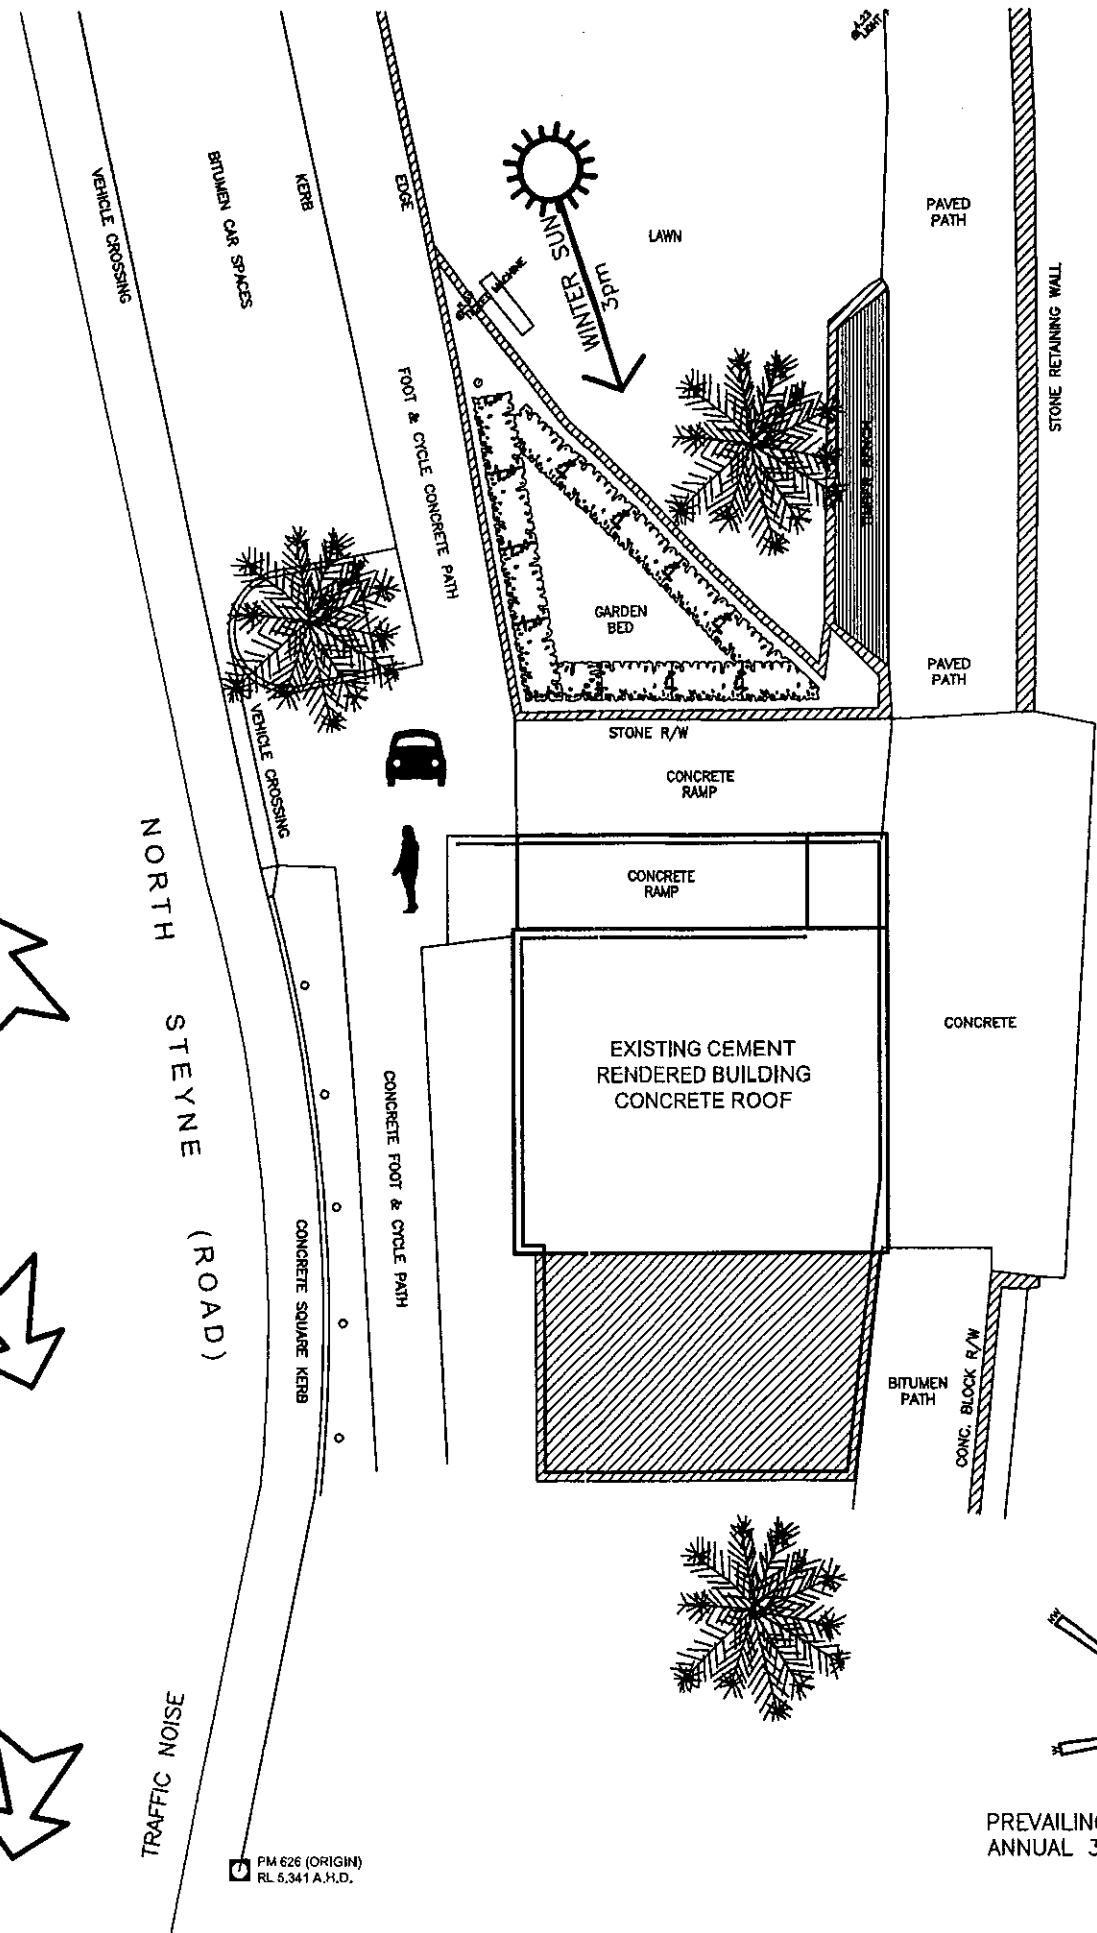


LEGEND
— PROPOSED MASONRY WALLS
— EXISTING MASONRY WALLS
C.D.S. - CONTAINMENT ON SITE
M.S.B. - METRE BOX
R.L. - ROLLER SHUTTER
R.L. - RELATIVE LEVEL
E.X. - EXISTING



AERIAL CONTEXT MAP
(Source: Google Maps, 2009).

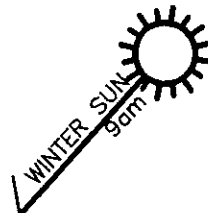

APPROX. 5M WALK TO
QUEENSLIFF BEACH

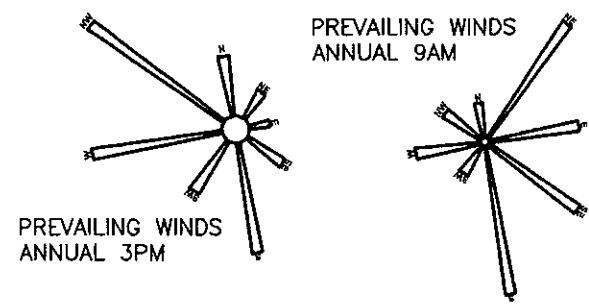

These plans relate to Development
Consent No. 311/08
The plans are NOT for construction.



EXISTING
DRIVEWAY
ACCESS



SITE
PHOTOGRAPHY




EXISTING
PEDESTRIAN
ACCESS



G.GORDON FULLER
& ASSOCIATES
1B, 1-5 Railway Ave or
P.O. Box 54
Wahroonga N.S.W. 2076
t: (02) 9487 4033
f: (02) 9487 4044
e: info@ggf.com.au

amend	description	date
B	ISSUED FOR DA SUBMISSION	19/02/09
A	ISSUED FOR COORDINATION	13/02/09

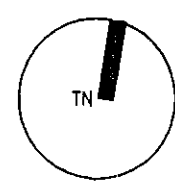

Client
Queenscliff SLSC
C/- GGF ARCHITECTS

All dimensions are in millimetres. Verify all dimensions & levels on site
prior to commencement of work. Report discrepancies to Architect. Do not
scale off drawing.
Copyright remains the property of GGF Architects.

Project
ALTERATIONS & ADDITIONS
Queenscliff SLSC Craft Shed
QUEENSLIFF, NSW 2096
Title
SITE ANALYSIS PLAN


D.A. SUBMISSION		
Scale 1:200 @ A3	Drawn/Checked MA/CM	Drawing No. DA 02
Project No. G0902	Revision B	

LEGEND

PROPOSED MASONRY WALLS.
EXISTING MASONRY WALLS.

C.O.S. - CONFIRM ON SITE.
M.S.B. - METRE BOX.
R.S. - ROLLER SHUTTER.
R.L. - RELATIVE LEVEL.
E.X. - EXISTING.

NORTH
STEYNE
(ROAD)

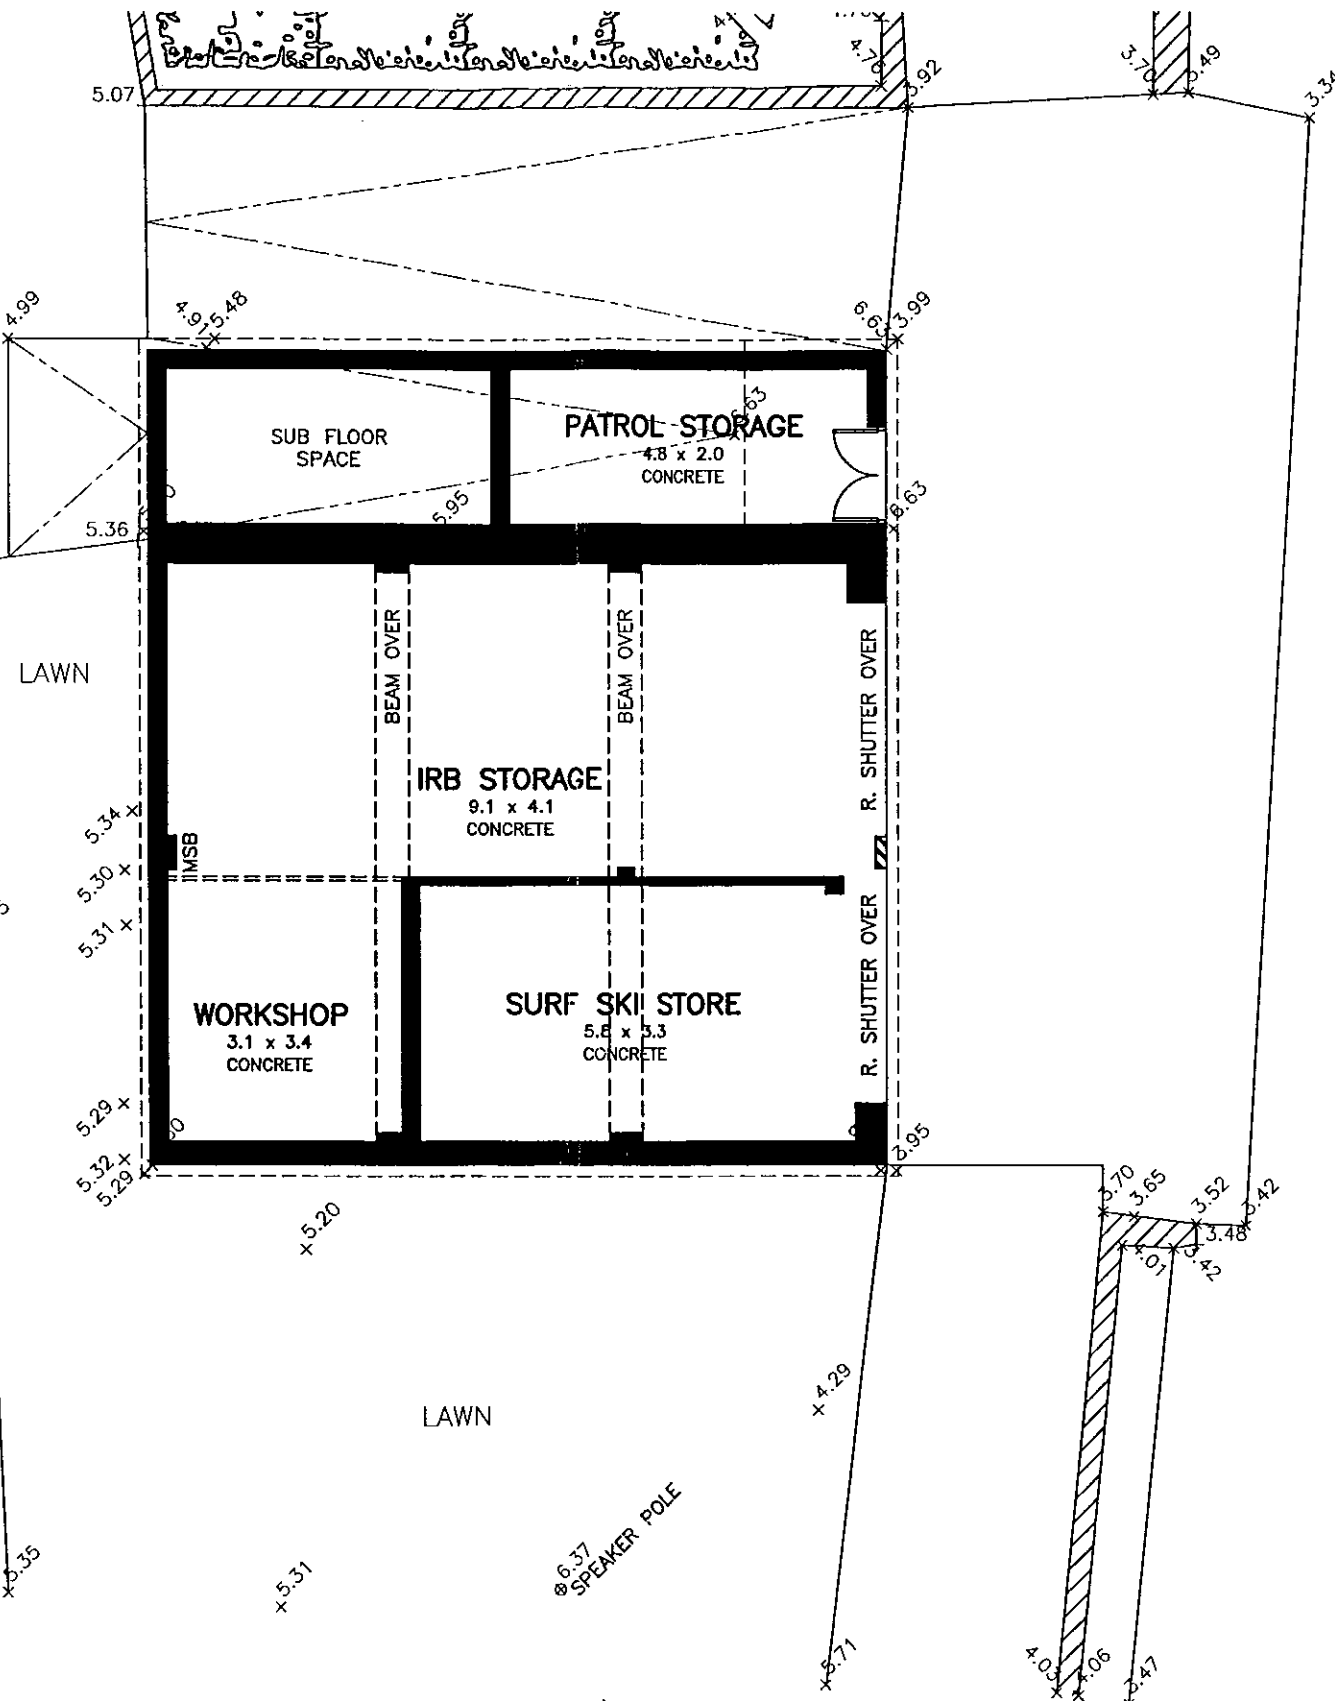

These plans relate to Development

Consent No. 311/08

The plans are NOT for construction


A3 ORIGINAL SIZE

ARCHITECTS

GGF

G.GORDON FULLER
& ASSOCIATES
1B, 1-5 Railway Ave or
P.O. Box 54
Wahroonga N.S.W. 2076
t: (02) 9487 4033
f: (02) 9487 4044
e: info@ggf.com.au

amend	description	date
C	ISSUED FOR DA SUBMISSION	19/02/09
B	ISSUED FOR COORDINATION	13/02/09
A	ISSUED FOR REVIEW	05/02/09

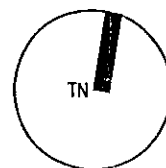

Client
Queenscliff SLSC
CI- GGF ARCHITECTS


All dimensions are in millimetres. Verify all dimensions & levels on site prior to commencement of work. Report discrepancies to Architect. Do not scale off drawing.
Copyright remains the property of GGF Architects.

Project
ALTERATIONS & ADDITIONS
Queenscliff SLSC Craft Shed
QUEENSCLIFF, NSW 2096
Title
EXISTING FLOOR PLAN

D.A. SUBMISSION

Scale	Drawn/Checked	Drawing No.
1:100 @ A3	MA/CM	DA 03
Project No.	Revision	
G0902	C	

A3 ORIGINAL SIZE

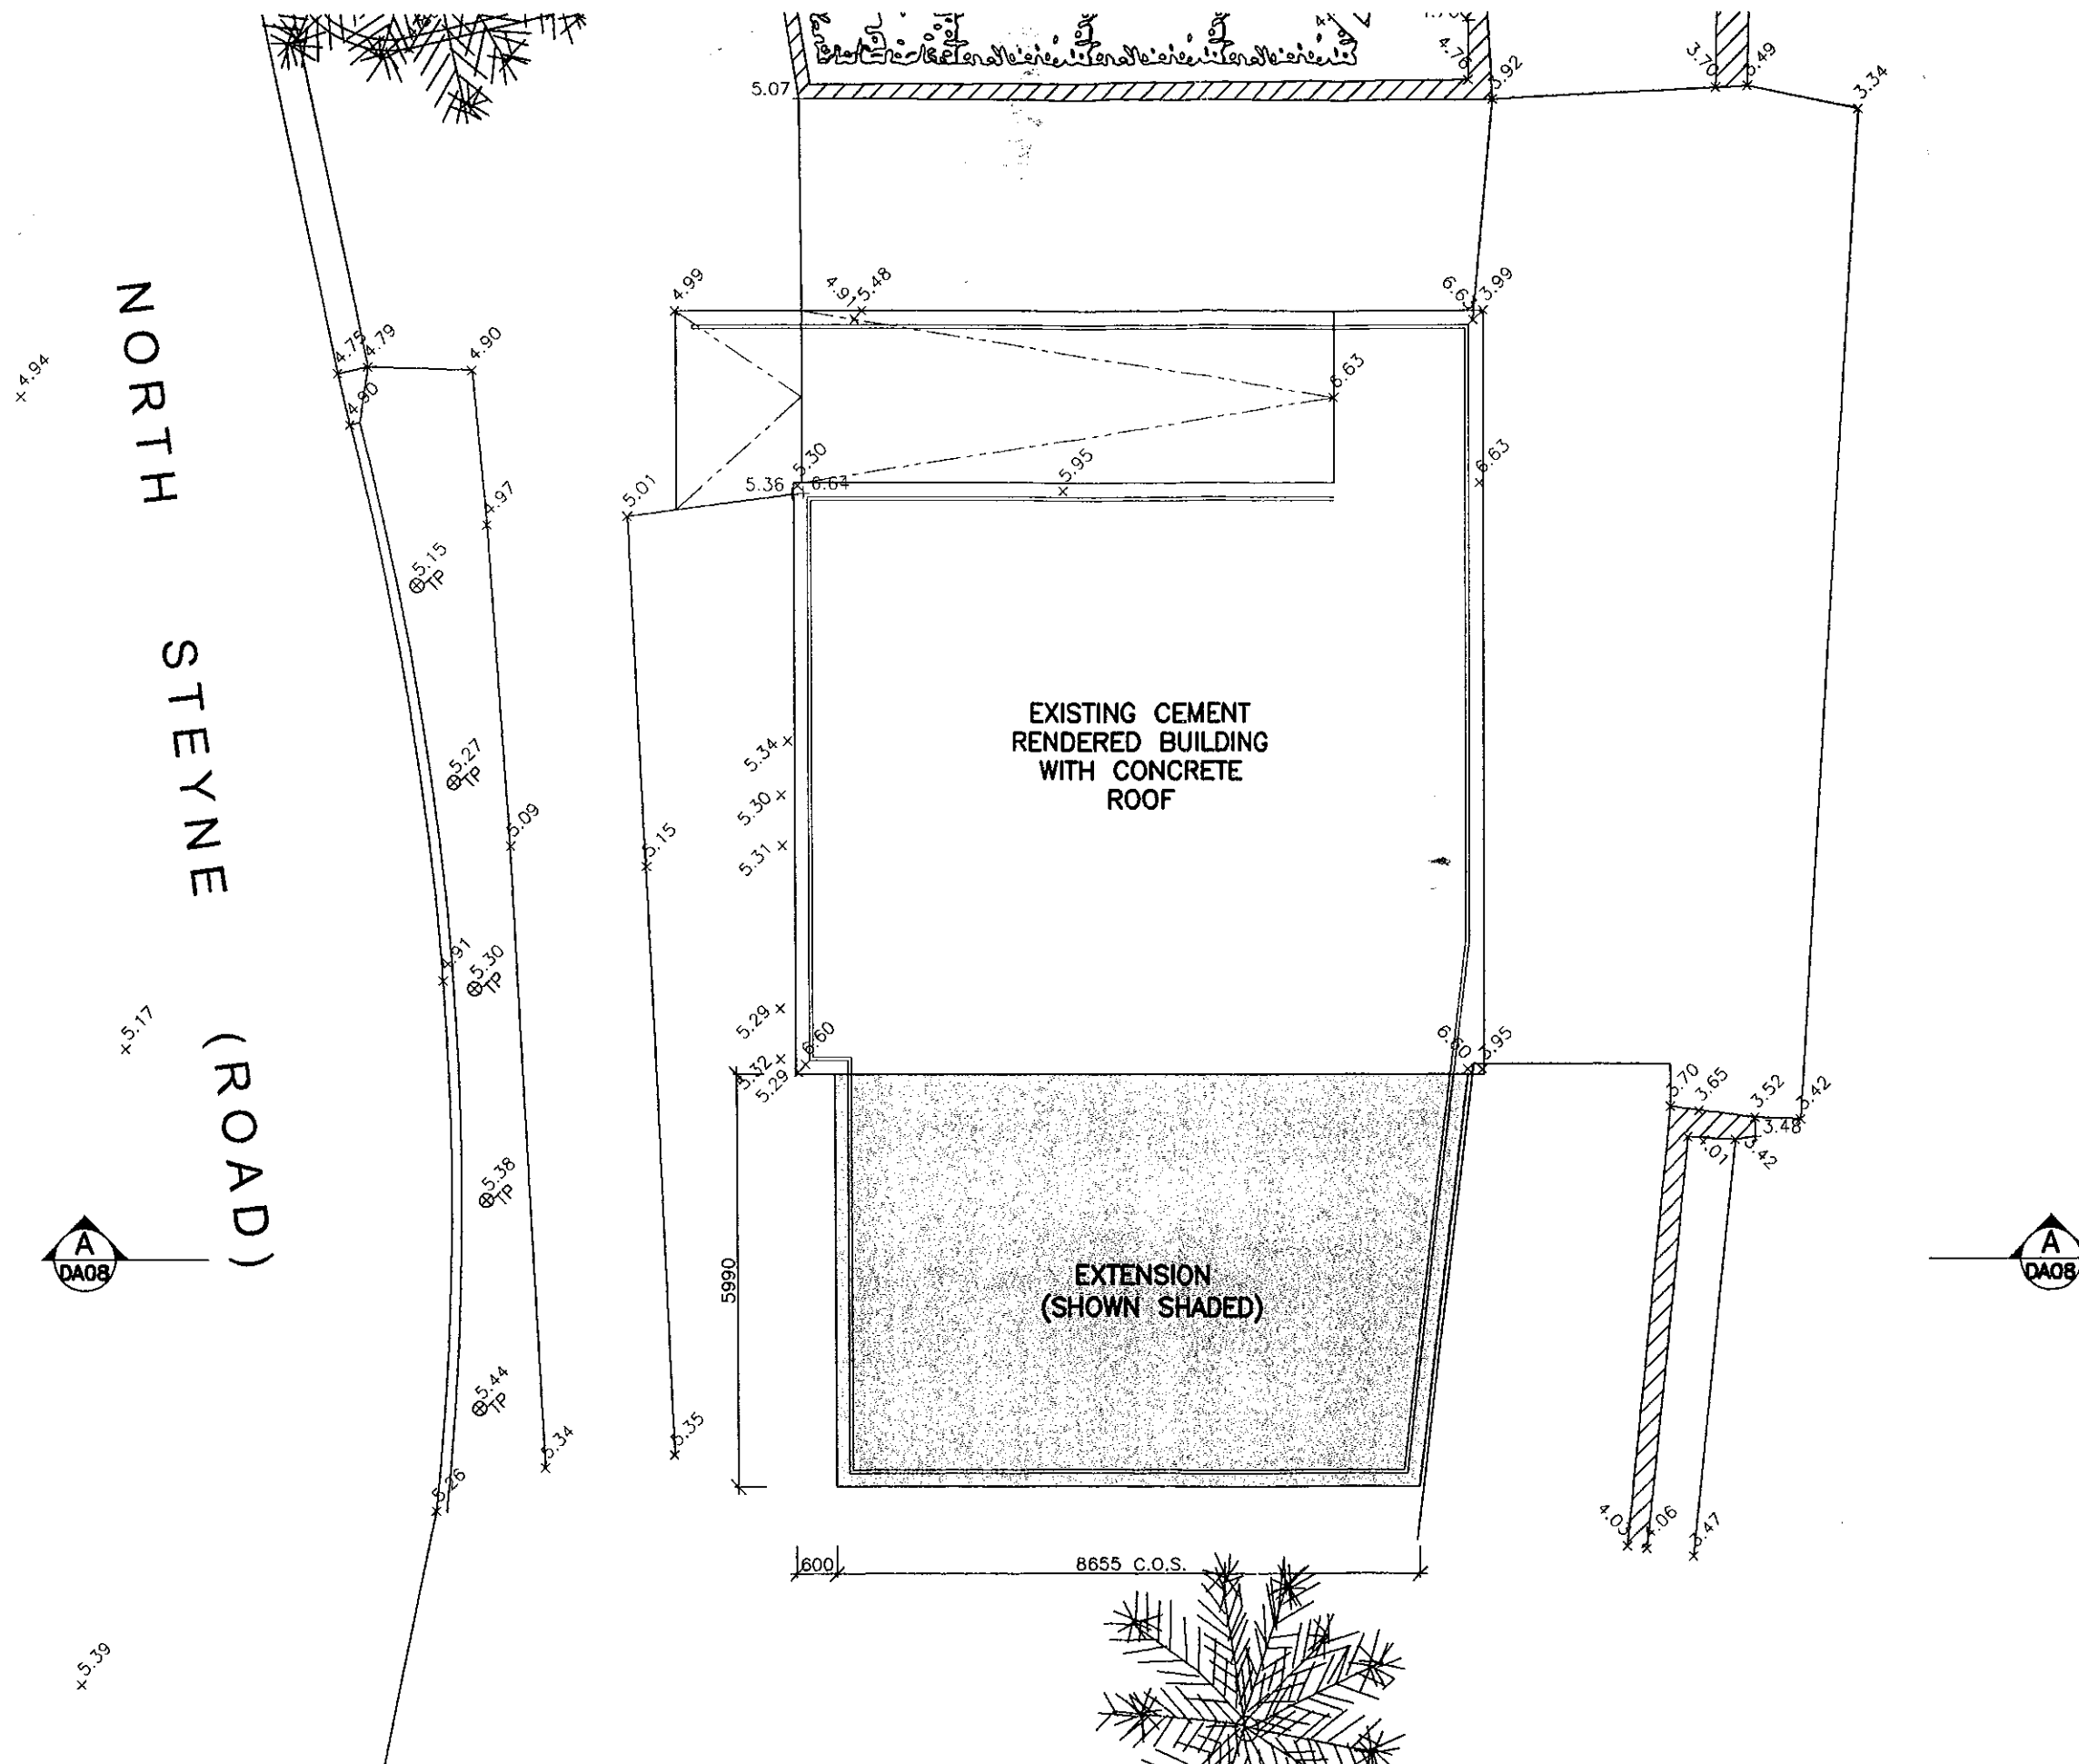


These plans relate to Development
Consent No. 34/08
The plans are NOT for construction.

ARCHITECTS

G. GORDON FULLER
& ASSOCIATES
1B, 1-5 Railway Ave or
P.O. Box 54
Wahroonga N.S.W. 2076
t: (02) 9487 4033
f: (02) 9487 4044
e: info@ggf.com.au

GGF

amend	description	date
B	ISSUED FOR DA SUBMISSION	19/02/09
A	ISSUED FOR COORDINATION	13/02/09

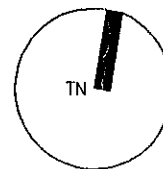



Client
Queenscliff SLSC
C/- GGF ARCHITECTS

All dimensions are in millimetres. Verify all dimensions & levels on site prior to commencement of work. Report discrepancies to Architect. Do not scale off drawing.
Copyright remains the property of GGF Architects.

Project
ALTERATIONS & ADDITIONS
North Steyne Beach Craft Shed
QUEENSCLIFF, NSW 2096
Title
PROPOSED ROOF PLAN

D.A. SUBMISSION

Scale	Drawn/Checked	Drawing No.
1:100 @ A3	MA/CM	DA 05
Project No.	Revision	
G0902	B	

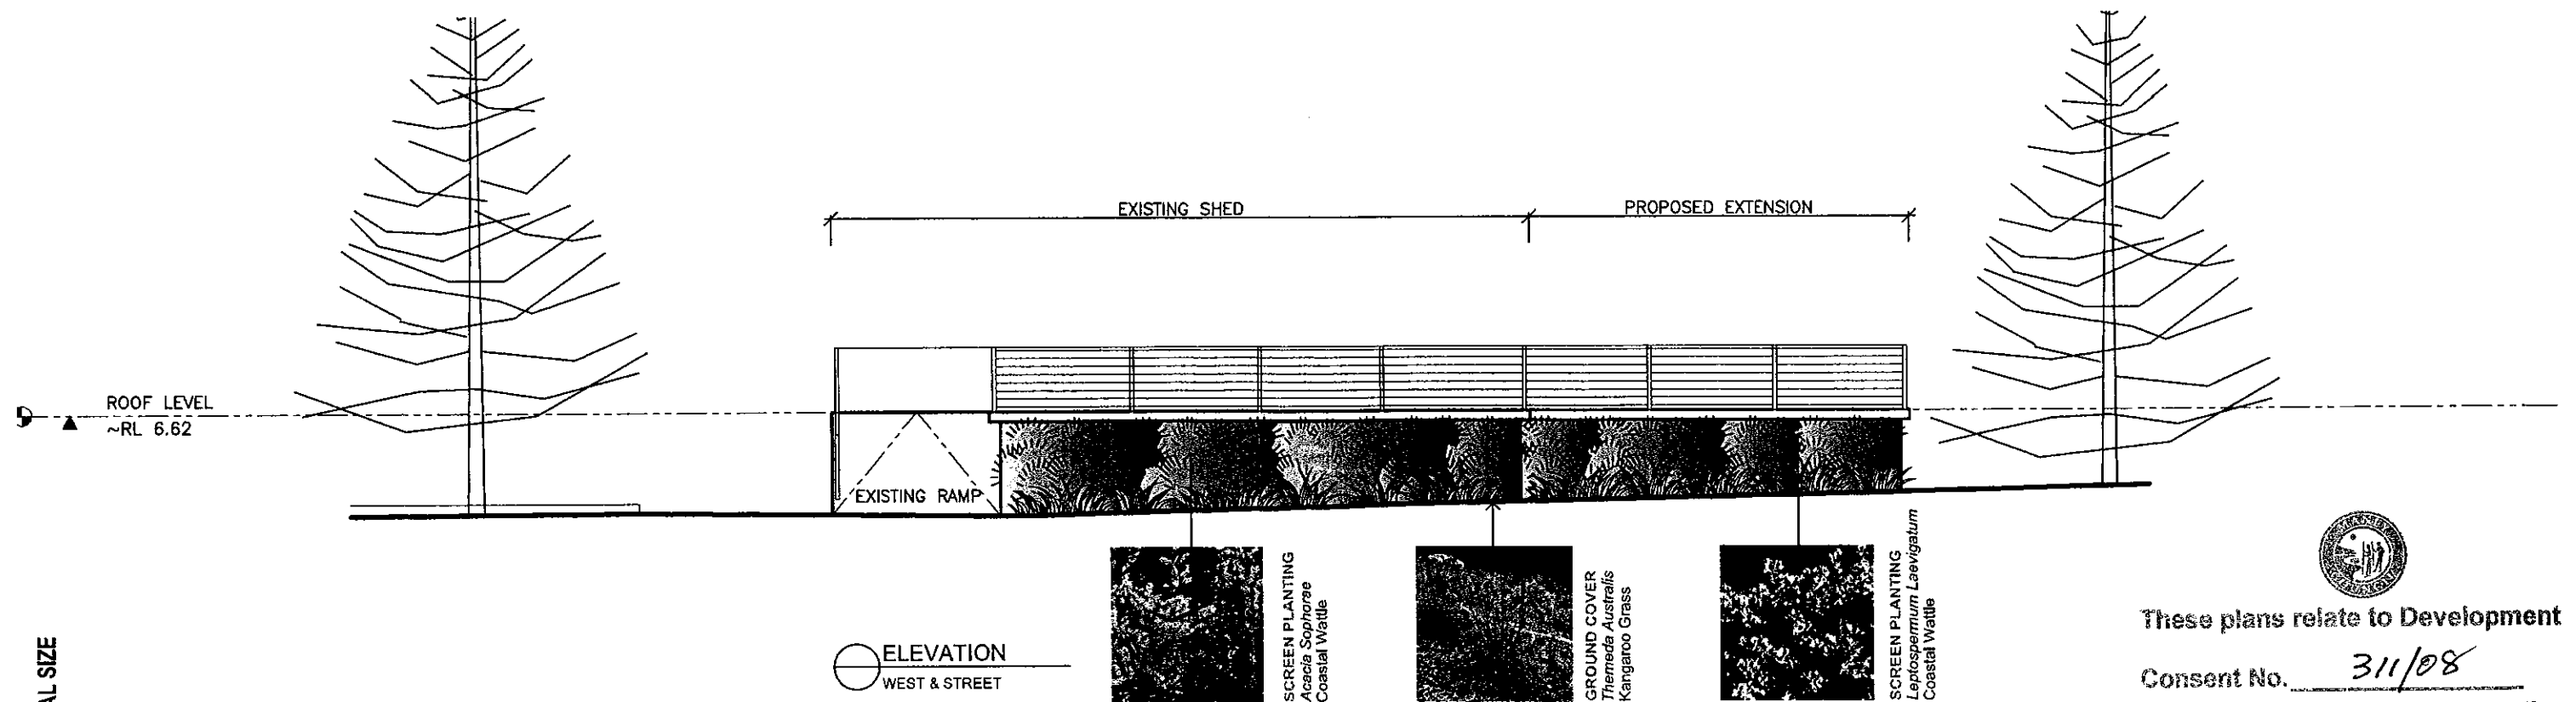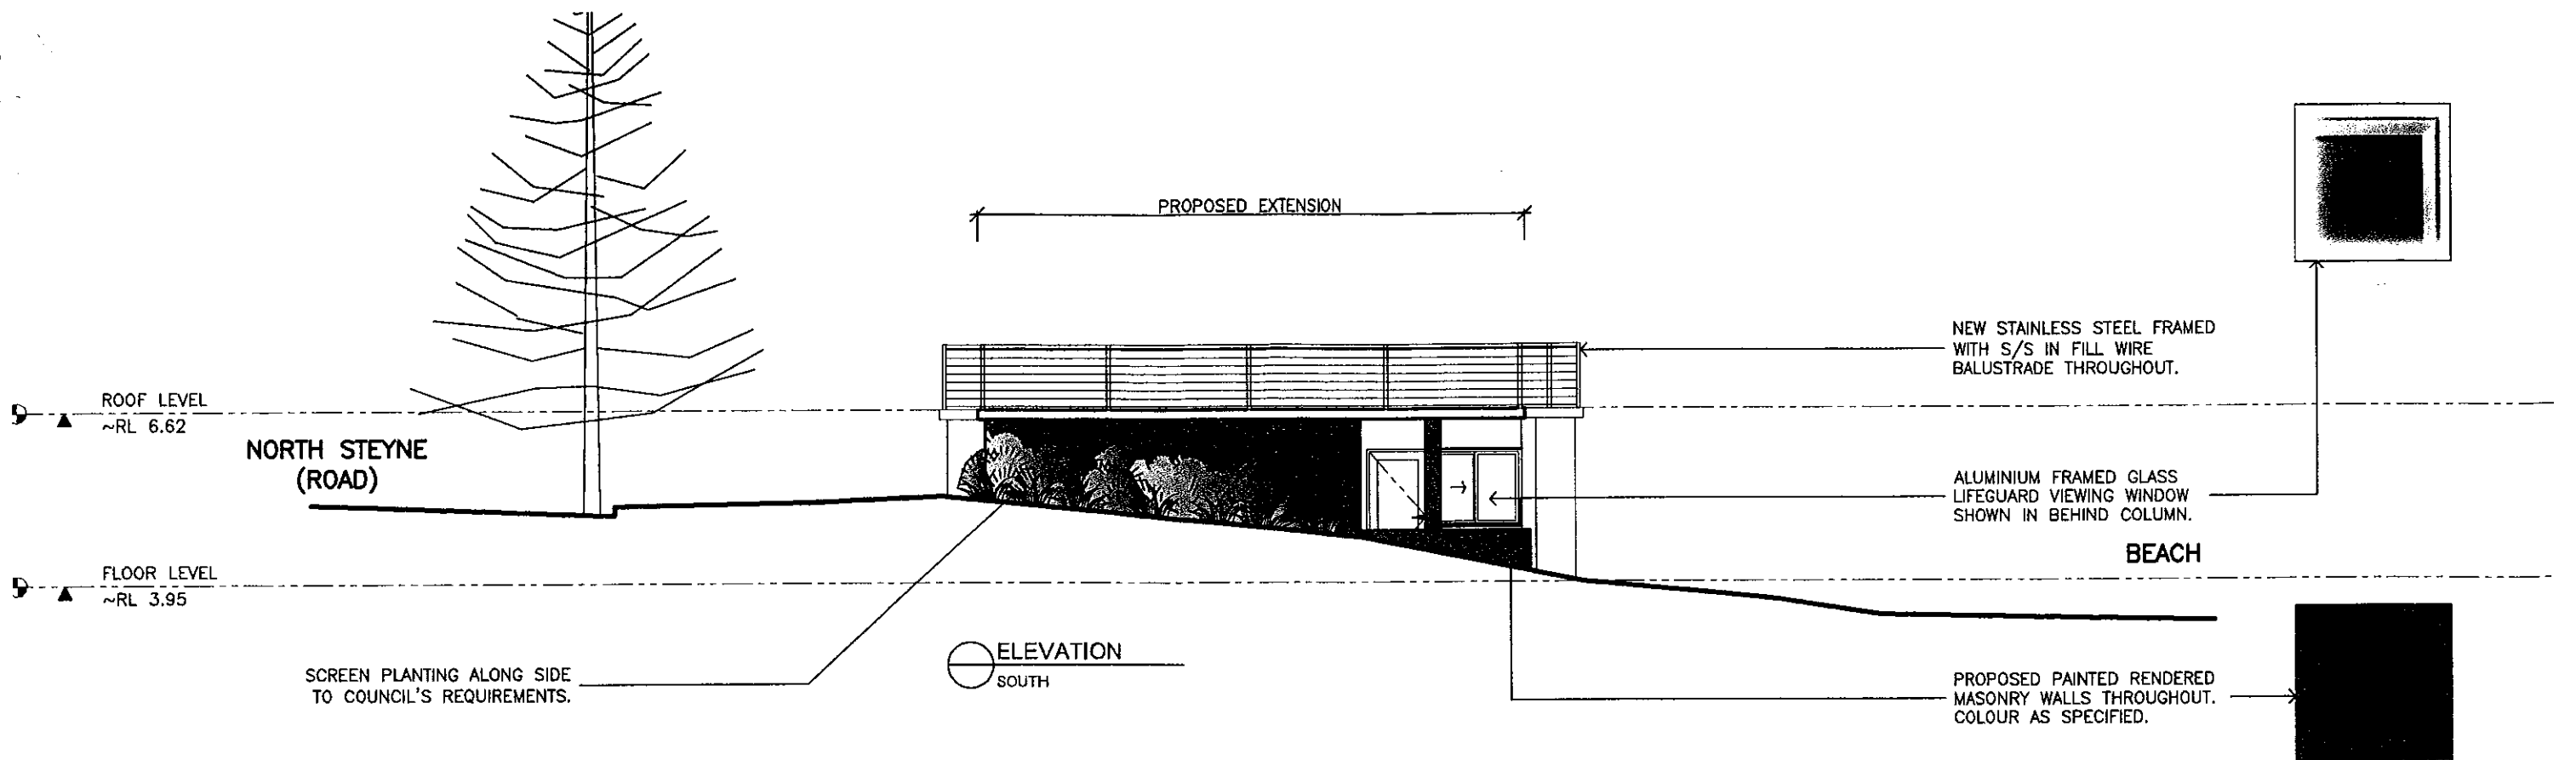

SCHEDULE OF PROPOSED NEW PLANTINGS

PLANTS AS INDICATED ARE INDICATIVE ONLY FOR INFORMATION PURPOSES AND ARE SUBJECT TO COUNCIL APPROVAL OR SUBSTITUTION.


These plans relate to Development
Consent No. 311/08
The plans are NOT for construction.

ARCHITECTS



G.GORDON FULLER
& ASSOCIATES
1B, 1-5 Railway Ave or
P.O. Box 54
Wahroonga N.S.W. 2076
t: (02) 9487 4033
f: (02) 9487 4044
e: info@ggf.com.au

amend	description	date
C	ISSUED FOR DA SUBMISSION	19/02/09
B	ISSUED FOR COORDINATION	13/02/09
A	ISSUED FOR REVIEW	05/02/09

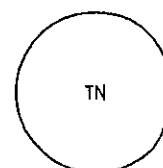

Client
Queenscliff SLSC
C/- GGF ARCHITECTS


All dimensions are in millimetres. Verify all dimensions & levels on site prior to commencement of work. Report discrepancies to Architect. Do not scale off drawing.
Copyright remains the property of GGF Architects.

Project
ALTERATIONS & ADDITIONS
North Steyne Beach Craft Shed
QUEENSCLIFF, NSW 2096
Title
SOUTH & WEST ELEVATIONS

D.A. SUBMISSION

Scale 1:100 @ A3	Drawn/Checked MA/CM	Drawing No. DA 07
Project No. G0902	Revision C	

A3 ORIGINAL SIZE

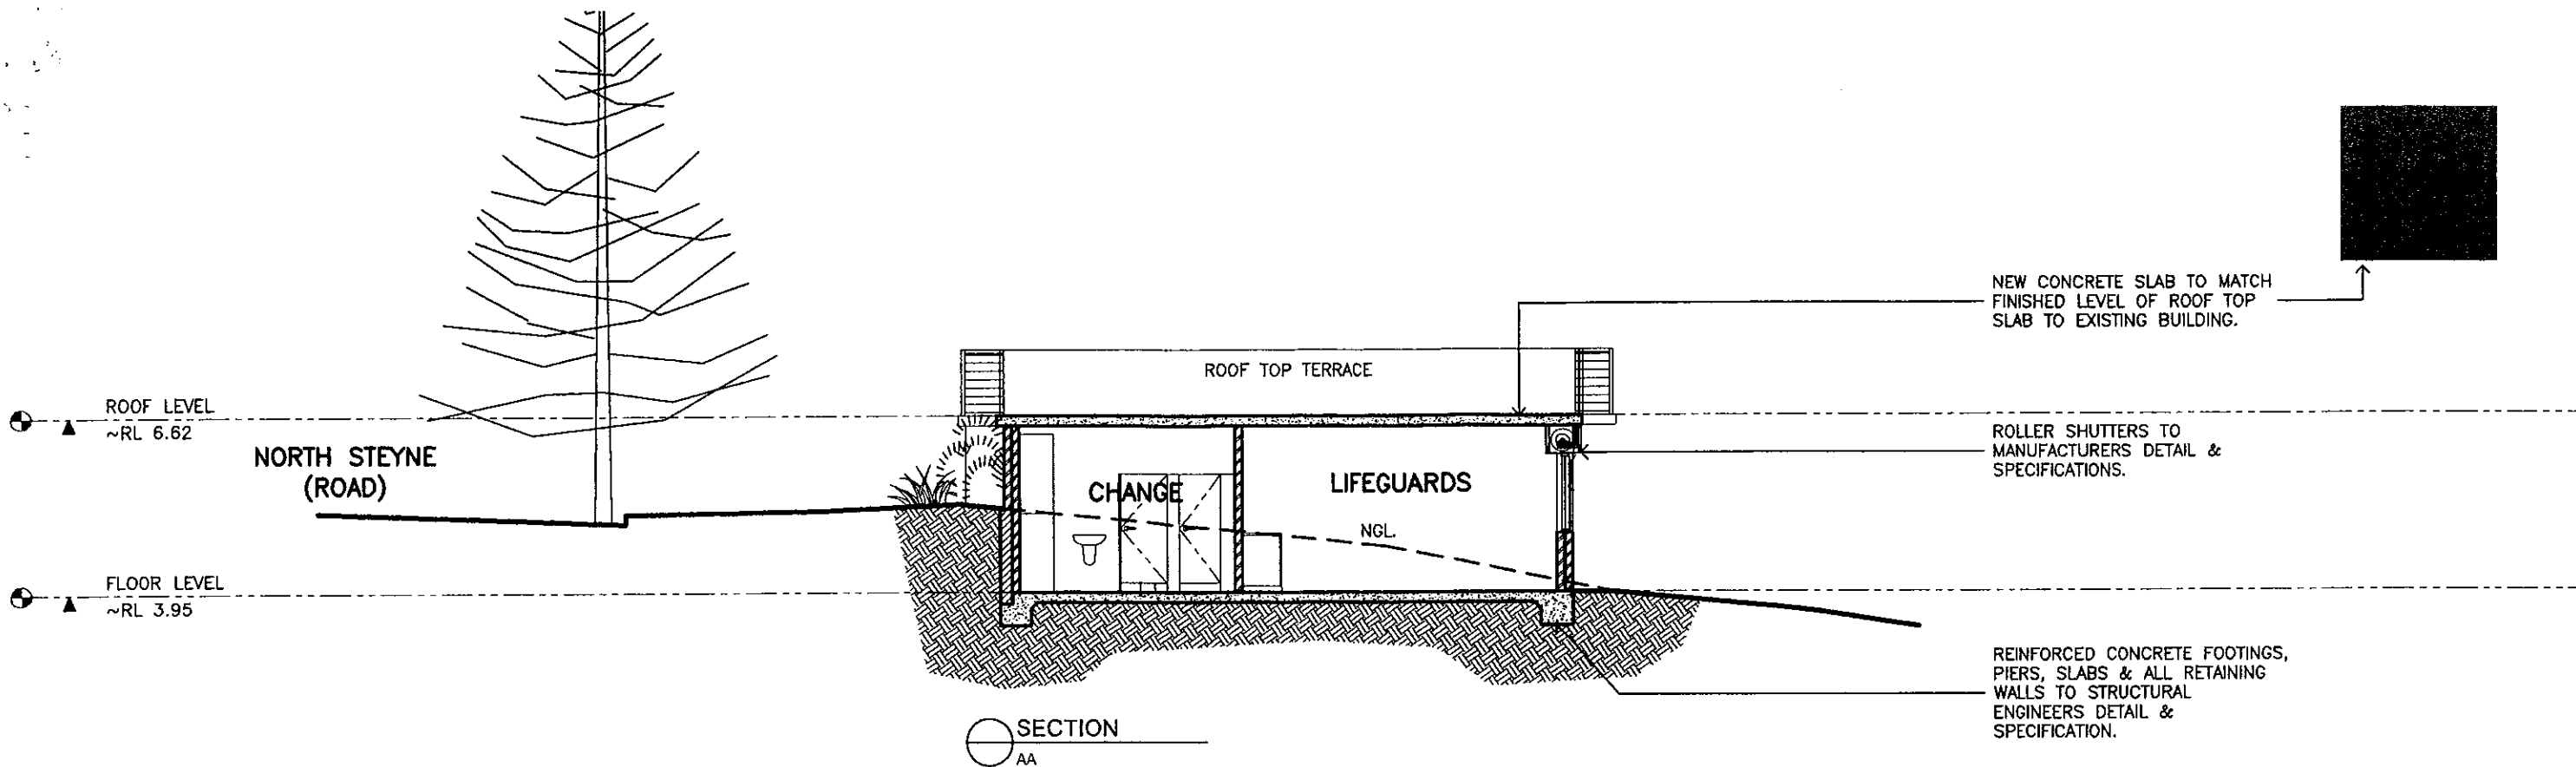

A3 ORIGINAL SIZE



These plans relate to Development


Consent No. 311/08

The plans are NOT for construction.



G.GORDON FULLER
& ASSOCIATES
1B, 1-5 Railway Ave or
P.O. Box 54
Wahroonga N.S.W. 2076
t: (02) 9487 4033
f: (02) 9487 4044
e: info@ggf.com.au

amend	description	date
B	ISSUED FOR DA SUBMISSION	19/02/09
A	ISSUED FOR COORDINATION	13/02/09

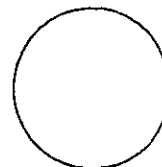

Client
Queenscliff SLSC
C/- GGF ARCHITECTS

All dimensions are in millimetres. Verify all dimensions & levels on site prior to commencement of work. Report discrepancies to Architect. Do not scale off drawing.
Copyright remains the property of GGF Architects.

Project
ALTERATIONS & ADDITIONS
North Steyne Beach Craft Shed
QUEENSCLIFF, NSW 2096
Title
SECTION

D.A. SUBMISSION

Scale	Drawn/Checked	Drawing No.
1:100 @ A3	MA/CM	DA
Project No.	Revision	
G0902	B	08