


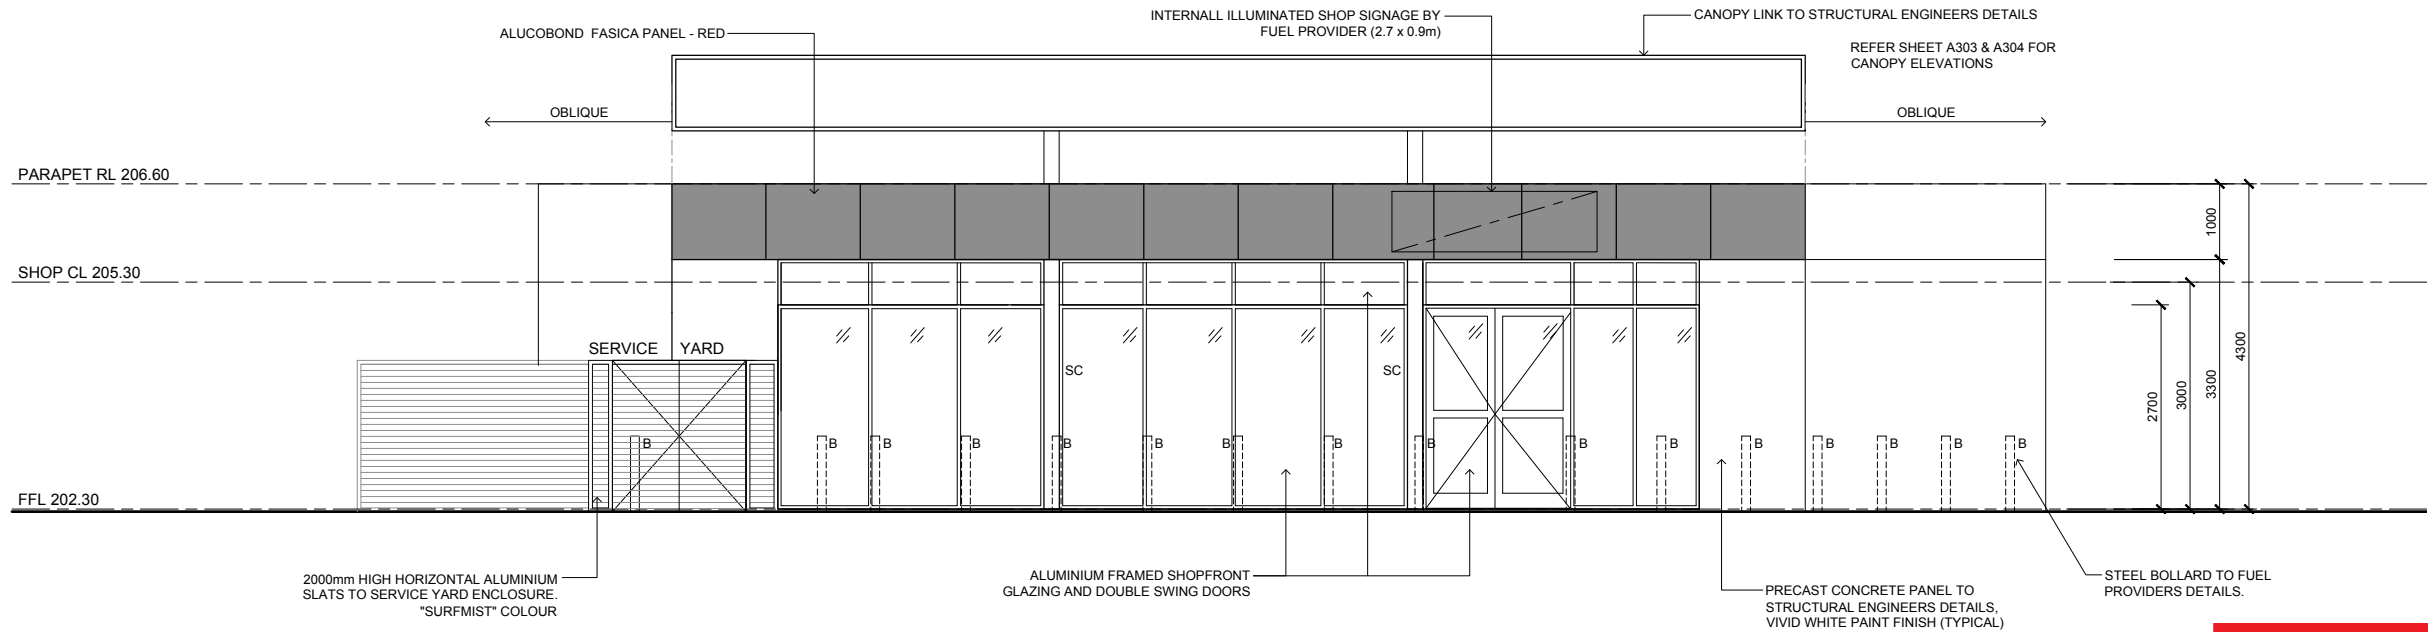


NORTH EAST ELEVATION

SCALE 1:50



**THIS PLAN IS TO BE READ IN
CONJUNCTION WITH
THE CONDITIONS OF DEVELOPMENT
CONSENT**

MOD2019/0024

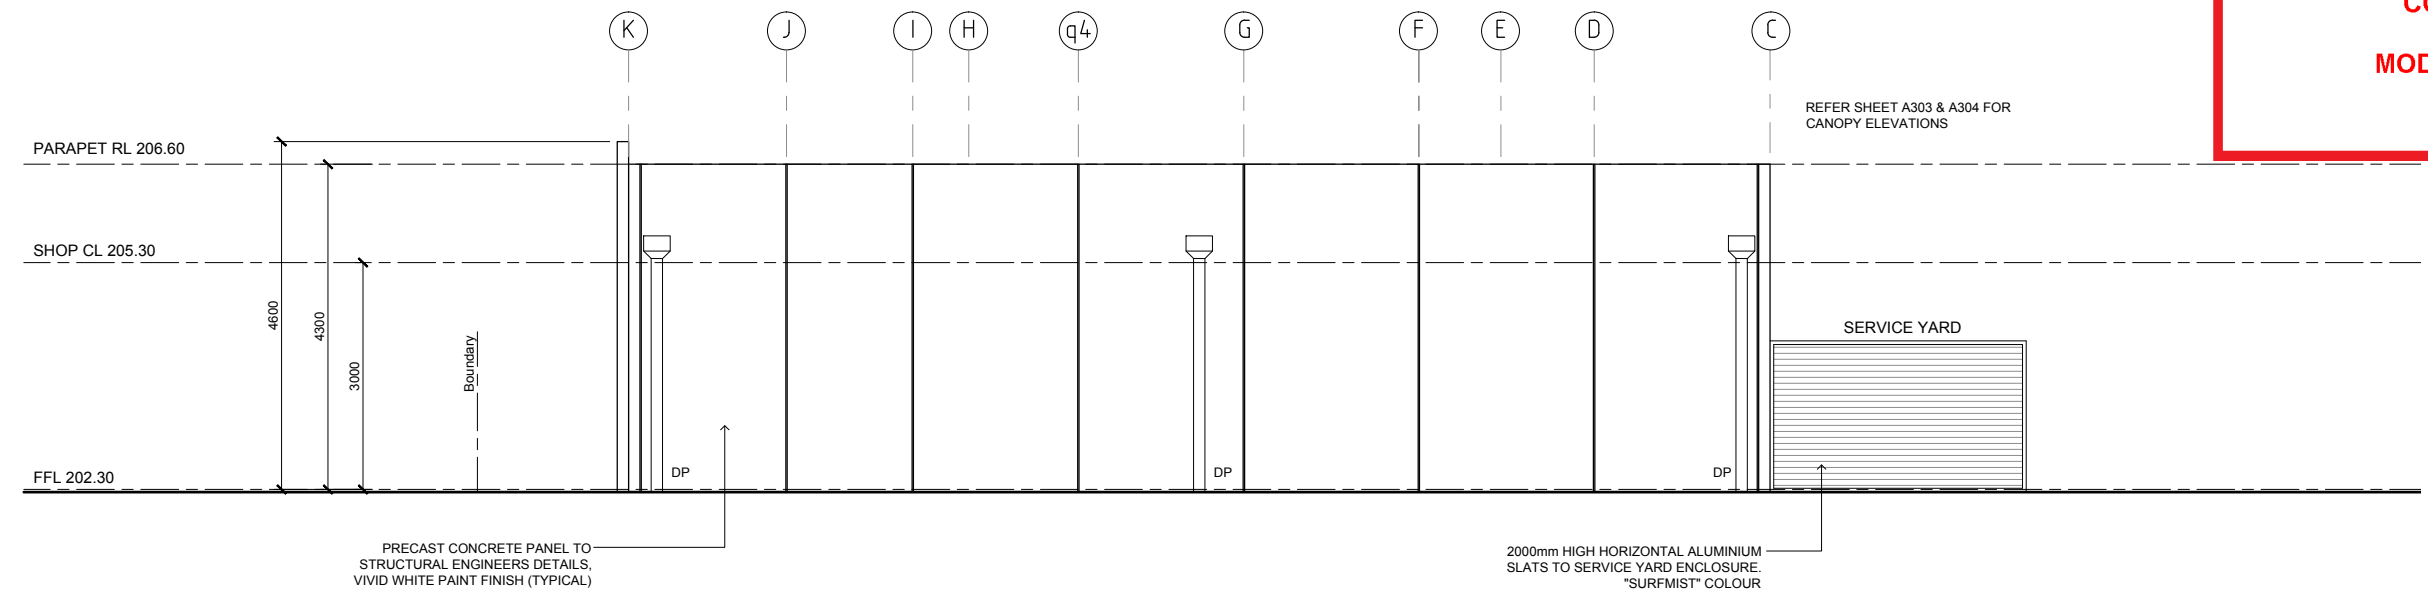

SOUTH ELEVATION

SCALE 1:50


LEGEND

S	SUMP
O	OVERFLOW
AC	AIR COMPRESSOR
T	TANK
DP	DOWN PIPE
BG	BOX GUTTER
B	STEEL BOLLARD
SR	STEEL RAFTER
SC	STEEL COLUMN
GD	GRADED INLET PIT
GIP	GRADED INLET PIT
EX	EXISTING
FFL	FINISHED FLOOR LEVEL
CL	CEILING LEVEL
RL	REDUCED LEVEL
FEX	FIRE EXTINGUISHER
FHR	FIRE HOSE REEL
FB	FIRE BLANKET
DIP	FUEL DISPENSER
MSB	MECHANICAL SWITCH BOARD


**CONSTRUCTION
CERTIFICATE**

PLOT INFO: C:\ACAD JOB FILES\18.394 Terrey Hills\18.394-A.dwg, DATE: Oct 17, 2018 - 4:59:12am

											This drawing and the information shown hereon is the property of Calare Civil Pty Limited and may not be used for any other purpose than that for which this drawing is supplied. Any other use, copying or reproduction of all or any part of this drawing is prohibited without the written consent of Calare Civil Pty Limited.		PROPOSED SERVICE STATION DEVELOPMENT LOT 1 DP 545812, 43 BOORALIE ROAD, TERREY HILLS		CALARE CIVIL CONSULTING ENGINEERS 170 RANKIN STREET, BATHURST, N.S.W. 2795 Tel: (02) 63323343 Fax: (02) 63318210	Job No. 18.394
											Drawn: D.S.	Designed: D.S.	CONVENIENCE STORE ELEVATIONS SHEET 1	DWG. No. Issue A301 C		
											CCQP No:	CCQP Checked:		INLAND BUILDING & CONSTRUCTION		No. in set 16
											CAD Ref: 18.394 - A.dwg	Approved for Construction:				
											Scale: AS SHOWN					
											Date: AUG. 2018					
Amend	Date	Description	By	Amend	Date	Description	By	Amend	Date	Description	By					
C	17-10-18	PARAPET LEVEL REVISED														
B	21-09-18	ISSUED FOR CONSTRUCTION CERTIFICATE														
A	22-08-18	PRE CONSTRUCTION CERTIFICATE ISSUE														

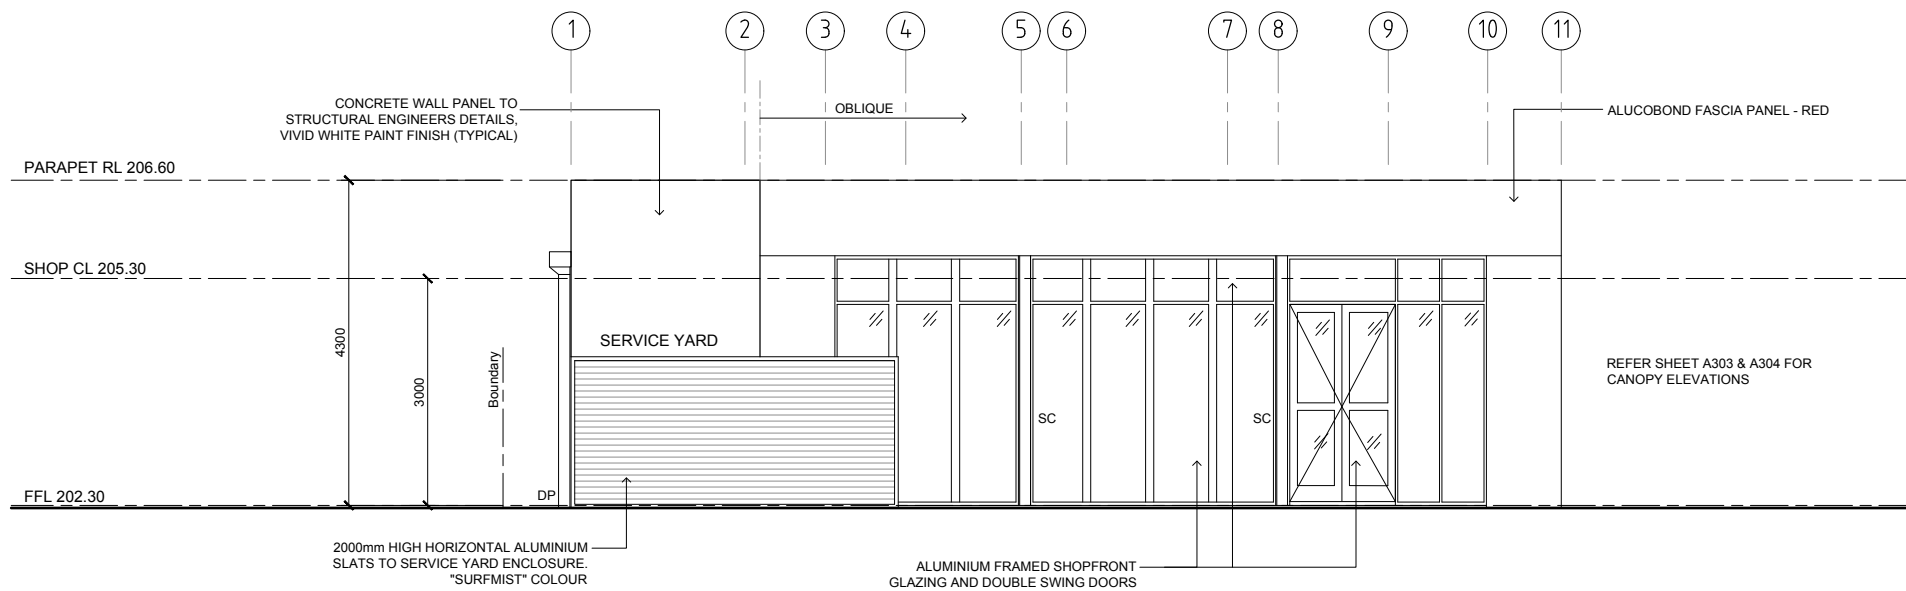

EAST ELEVATION
SCALE1:50

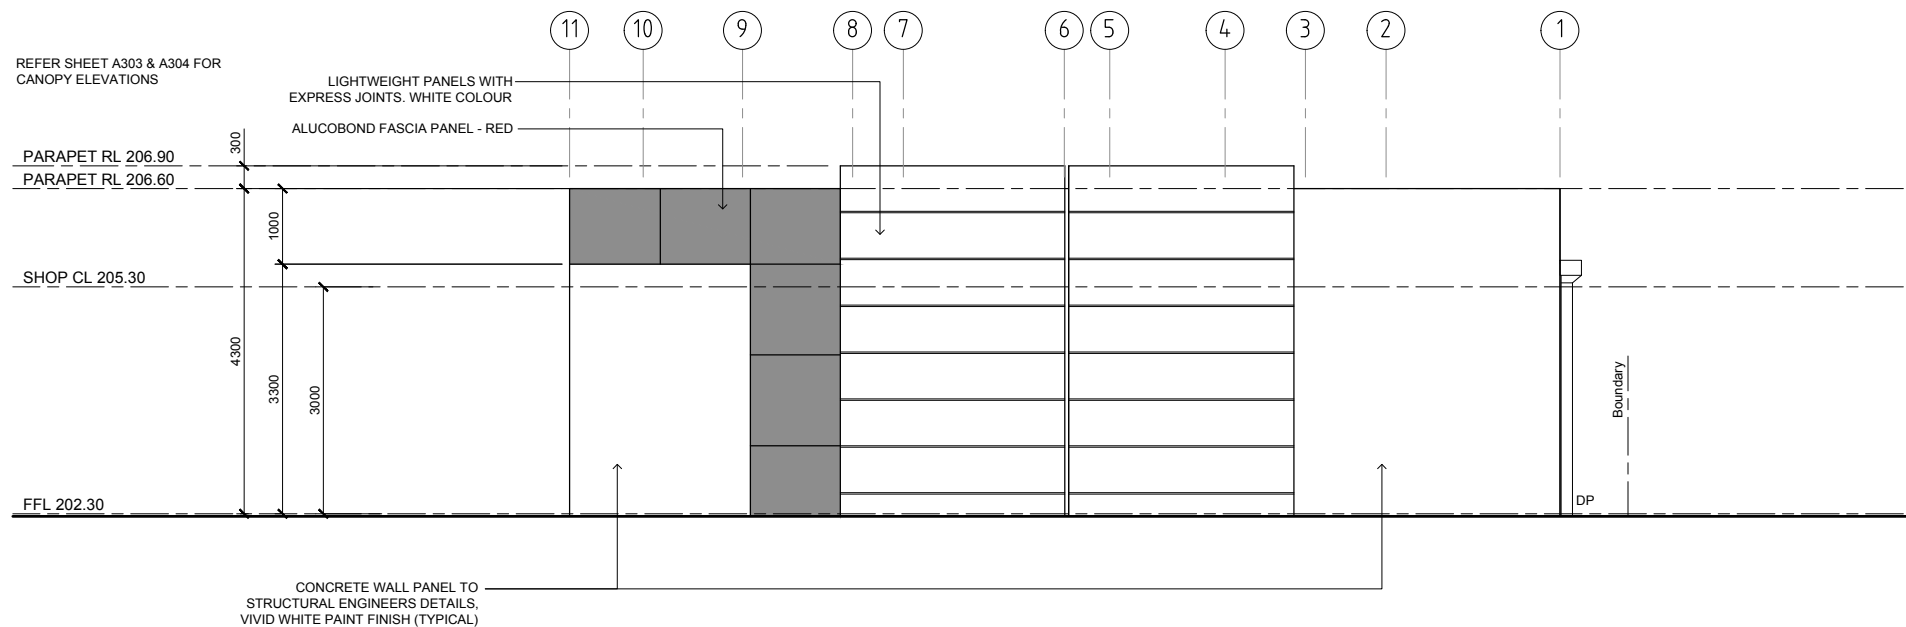

WEST ELEVATION
SCALE1:50



northern
beaches
council

THIS PLAN IS TO BE READ IN
CONJUNCTION WITH
THE CONDITIONS OF DEVELOPMENT
CONSENT

MOD2019/0024

LEGEND

S	SUMP
O	OVERFLOW
AC	AIR COMPRESSOR
T	TANK
DP	DOWN PIPE
BG	BOX GUTTER
B	STEEL BOLLARD
SR	STEEL RAFTER
SC	STEEL COLUMN
GD	GRATED DRAIN
GIP	GRATED INLET PIT
EX	EXISTING
FFL	FINISHED FLOOR LEVEL
CL	CEILING LEVEL
RL	REDUCED LEVEL
FEX	FIRE EXTINGUISHER
FHR	FIRE HOSE REEL
FB	FIRE BLANKET
DIP	FUEL DISPENSER
MSB	MECHANICAL SWITCH BOARD

CONSTRUCTION
CERTIFICATE

PLOT INFO: C:\ACAD JOB FILES\18.394 Terrey Hills\18.394-A.dwg, DATE: Oct 17, 2018 - 4:59:14am

												This drawing and the information shown hereon is the property of Calare Civil Pty Limited and may not be used for any other purpose than that for which this drawing is supplied. Any other use, copying or reproduction of all or any part of this drawing is prohibited without the written consent of Calare Civil Pty Limited.		PROPOSED SERVICE STATION DEVELOPMENT LOT 1 DP 545812, 43 BOORALIE ROAD, TERREY HILLS		CALARE CIVIL CONSULTING ENGINEERS 170 RANKIN STREET, BATHURST, N.S.W. 2795 Tel: (02) 63323343 Fax: (02) 63318210	Job No. 18.394	
C 17-10-18 PARAPET LEVEL REVISED												Drawn: D.S. Designed: D.S.		CONVENIENCE STORE ELEVATIONS SHEET 2			DWG. No. Issue A302 C	
B 21-09-18 ISSUED FOR CONSTRUCTION CERTIFICATE												CCQP No: CCQP Checked:		INLAND BUILDING & CONSTRUCTION			No. in set 16	
A 22-08-18 PRE CONSTRUCTION CERTIFICATE ISSUE												CAD Ref: 18.394 - A.dwg Approved for Construction:						
Amend Date Description By Amend Date Description By Amend Date Description By												Scale: AS SHOWN						
												Date: AUG. 2018						

[illegible]

