



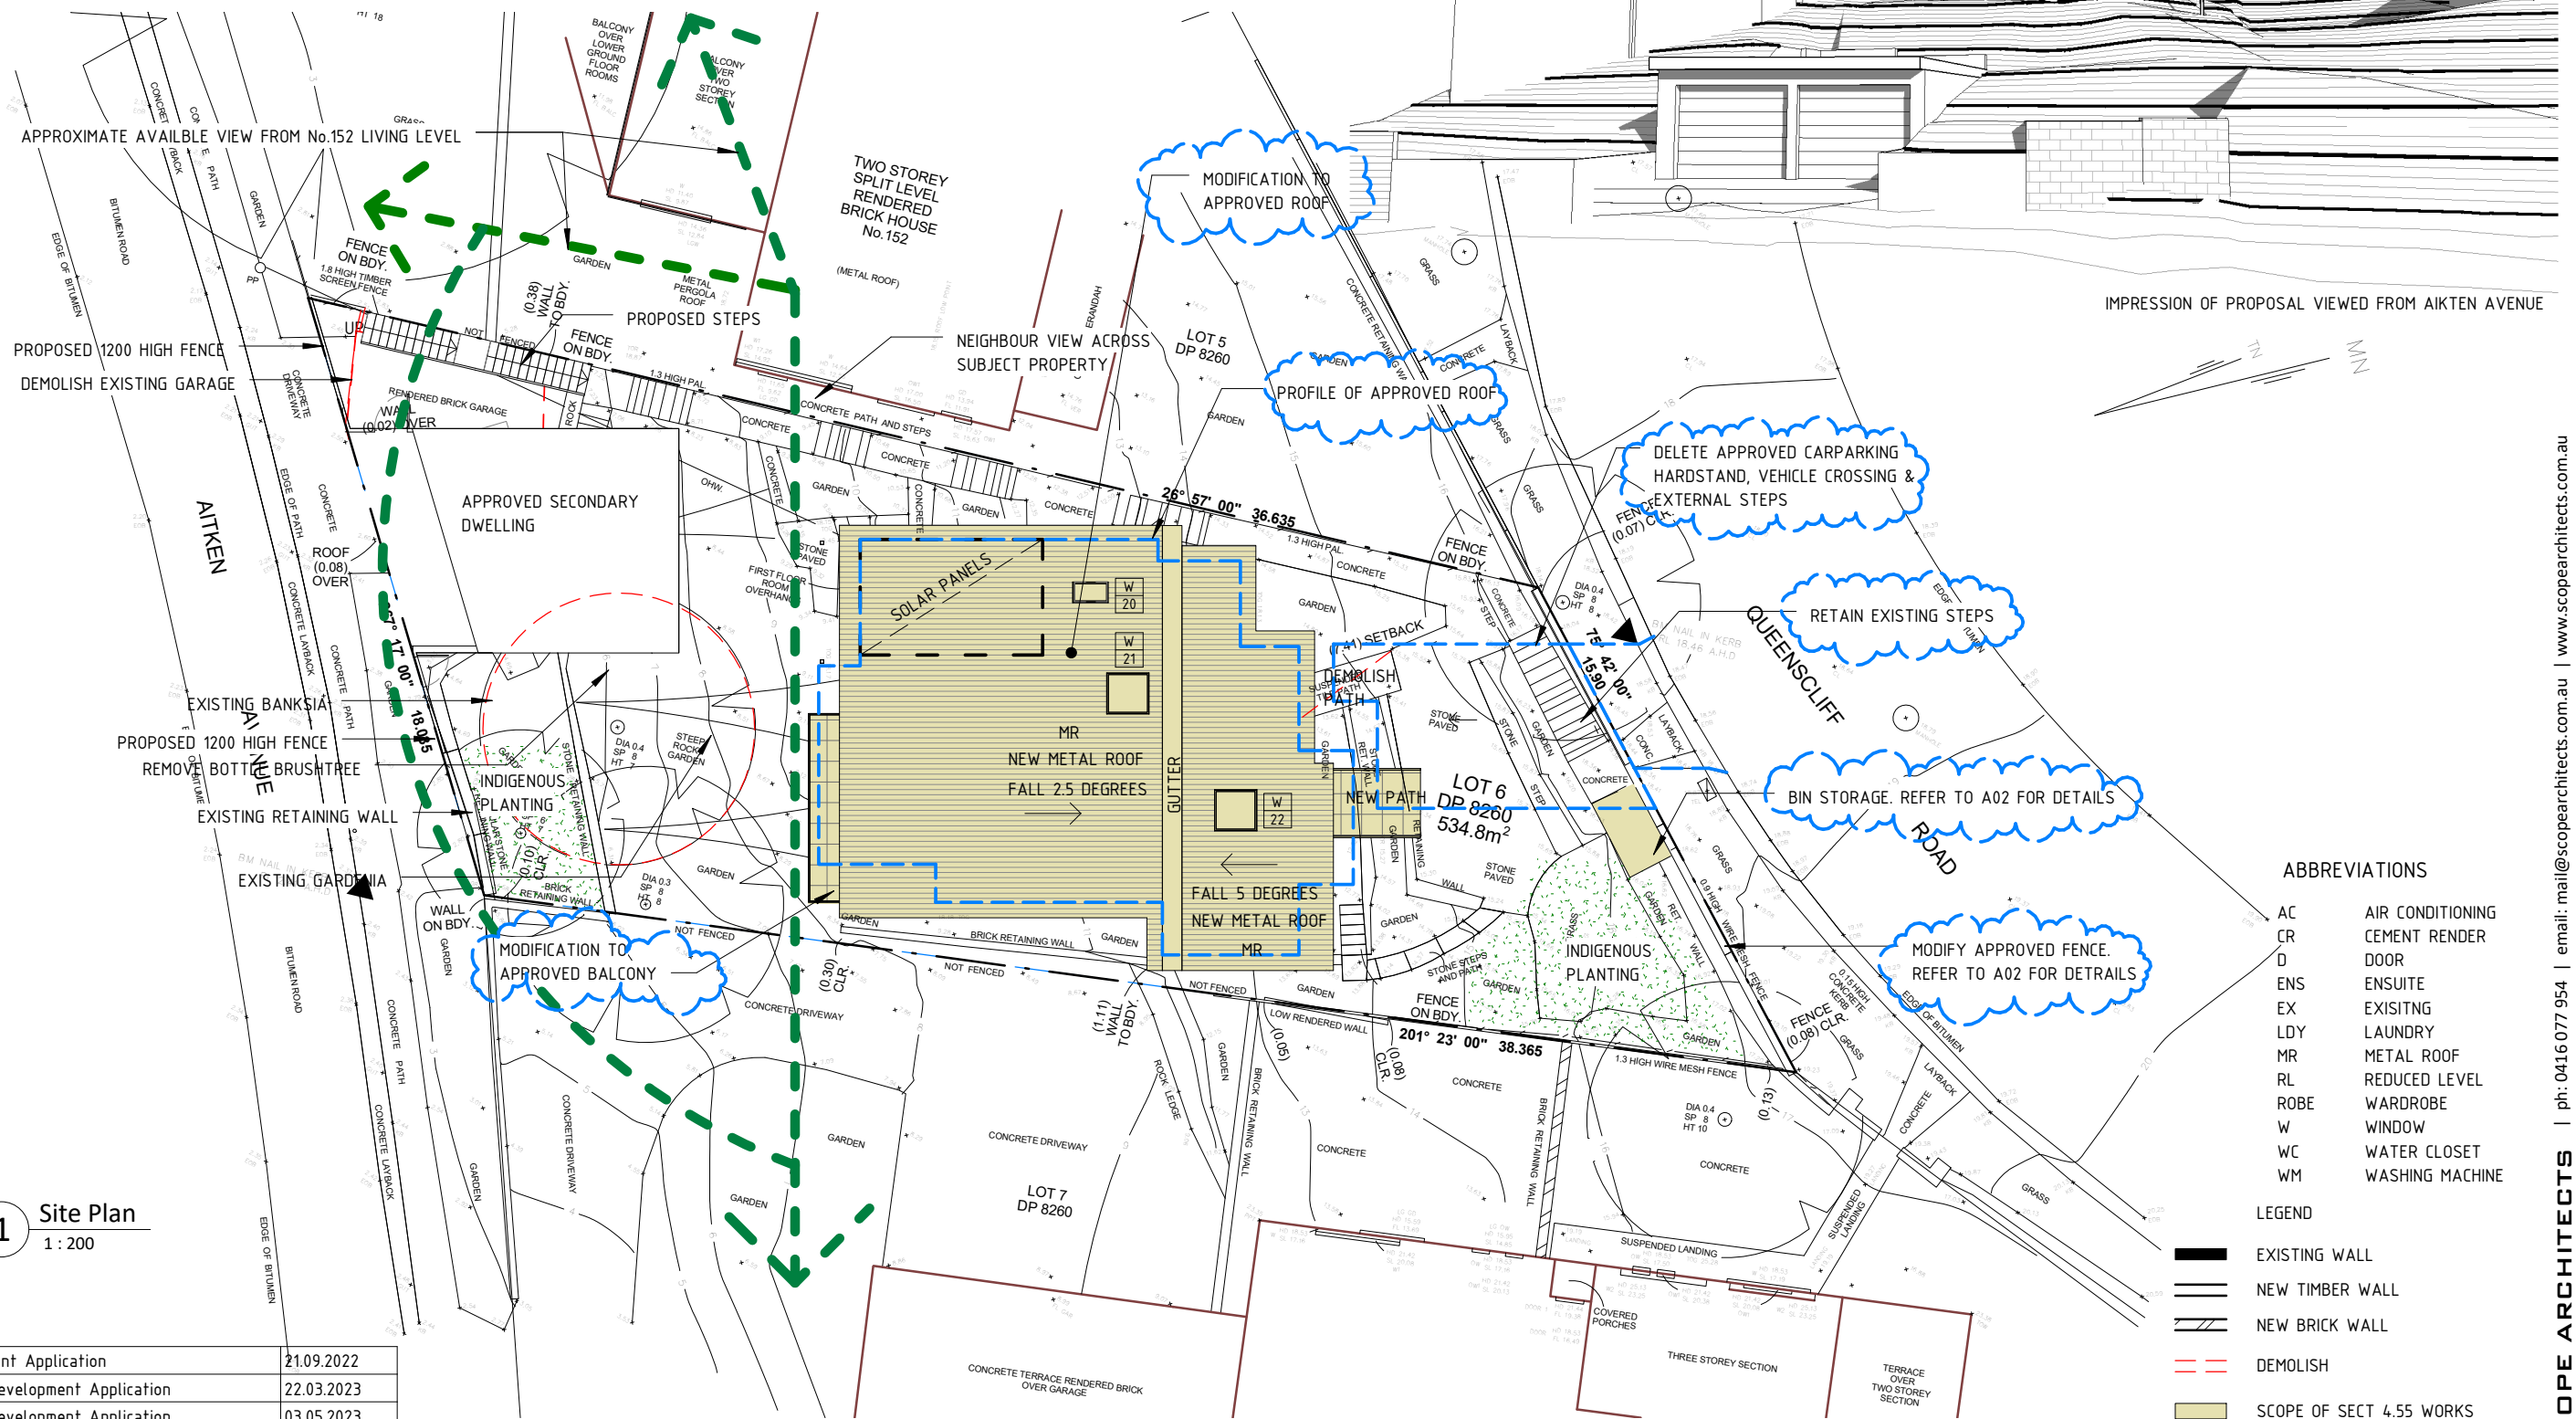

1 Site Plan
1 : 200

1	Development Application	21.09.2022
2	Revised Development Application	22.03.2023
3	Revised Development Application	03.05.2023
4	Section 4.55 Modification	13.02.2025
No	Revision Description	Date

 

80 WEST ST BALGOWLAH NSW 2093
mail@scopearchitects.com.au ph: 9400 4554
www.scopearchitects.com.au

CLIENT
CHRISTINA & ANTONY CLARKE

PROJECT
Alterations & Additions
150 QUEENSLIFF RD QUEENSLIFF 2096
LOT: 6 DP: 8260

DRAWING TITLE
SITE PLAN



TRUE NORTH
DRAWN
XK
SIZE
A3
PROJECT NO.
02201
SCALE
As indicated



DRAWING NO
A01
REV NO
4

ABBREVIATIONS

AC	AIR CONDITIONING
CR	CEMENT RENDER
D	DOOR
ENS	ENSUITE
EX	EXISTING
LDY	LAUNDRY
MR	METAL ROOF
RL	REDUCED LEVEL
ROBE	WARDROBE
W	WINDOW
WC	WATER CLOSET
WM	WASHING MACHINE

LEGEND

	EXISTING WALL
	NEW TIMBER WALL
	NEW BRICK WALL
	DEMOLISH
	SCOPE OF SECT 4.55 WORKS
	SECTION 4.55 MODIFICATION WORKS

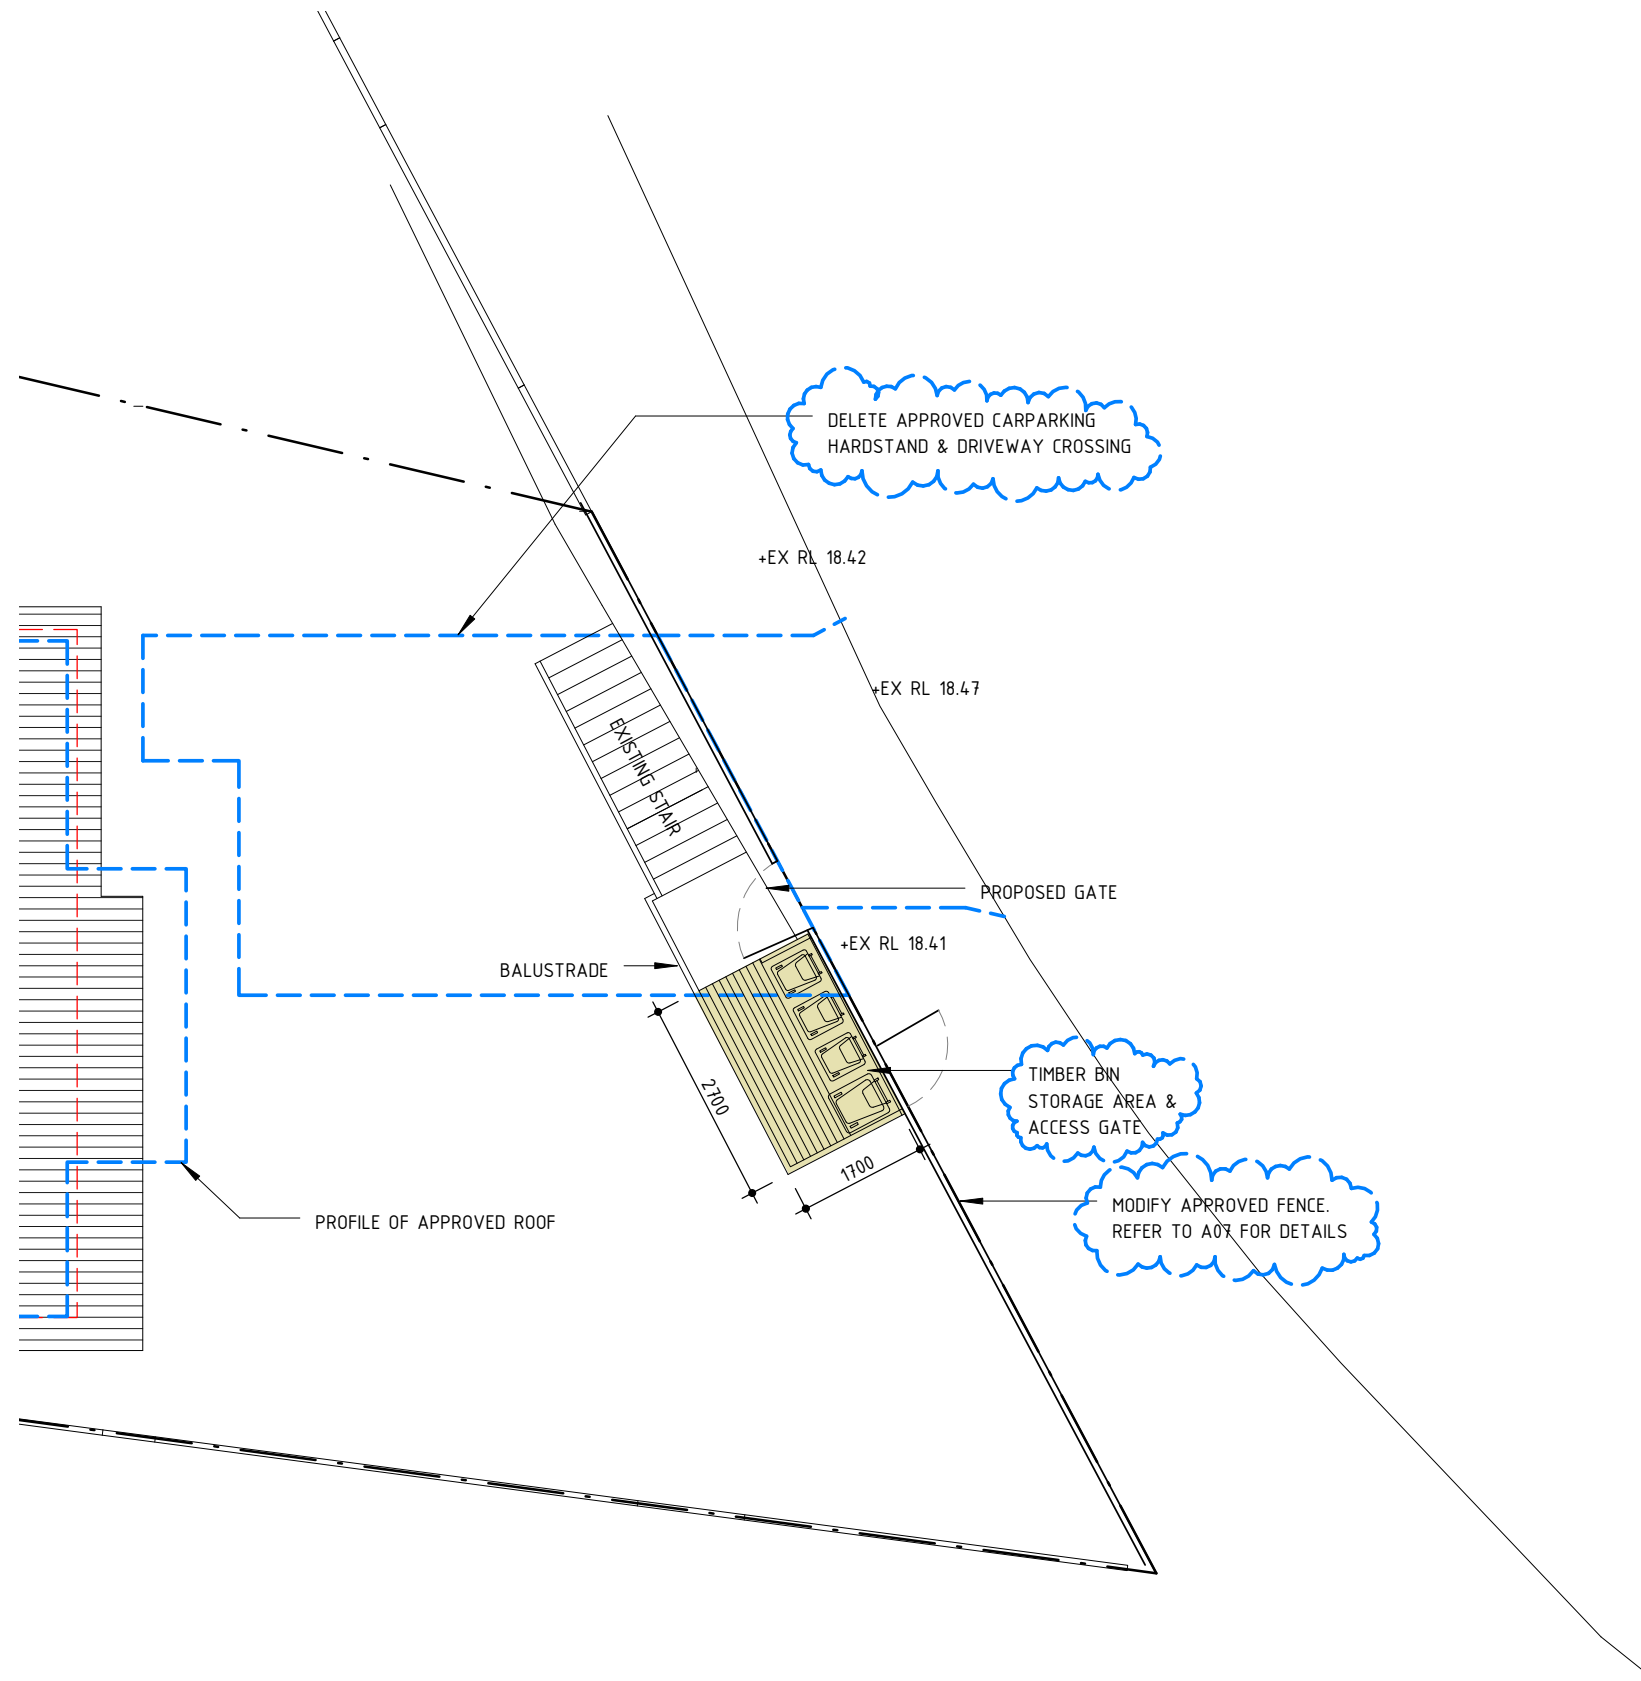 

- LEGEND
- EXISTING WALL
 - NEW TIMBER WALL
 - NEW BRICK WALL
 - DEMOLISH
 - SCOPE OF SECT 4.55 WORKS
 - SECTION 4.55 MODIFICATION WORKS

1	Development Application	21.09.2022
2	Revised Development Application	22.03.2023
3	Revised Development Application	03.05.2023
4	Section 4.55 Modification	13.02.2025
No	Revision Description	Date



80 WEST ST BALGOWLAH NSW 2093
mail@scopearchitects.com.au ph: 9400 4554
www.scopearchitects.com.au

CLIENT
CHRISTINA & ANTONY
CLARKE

PROJECT
Alterations & Additions
150 QUEENSLIFF RD QUEENSLIFF 2096
LOT: 6 DP: 8260


DRAWING TITLE
CARPARKING PLAN




DRAWN
XK
SIZE
A3

PROJECT NO.
02201
SCALE
1 : 100

DRAWING NO
A02
REV NO
4

 

- LEGEND
- EXISTING WALL
 - NEW TIMBER WALL
 - NEW BRICK WALL
 - DEMOLISH
 - SCOPE OF SECT 4.55 WORKS
 - SECTION 4.55 MODIFICATION WORKS

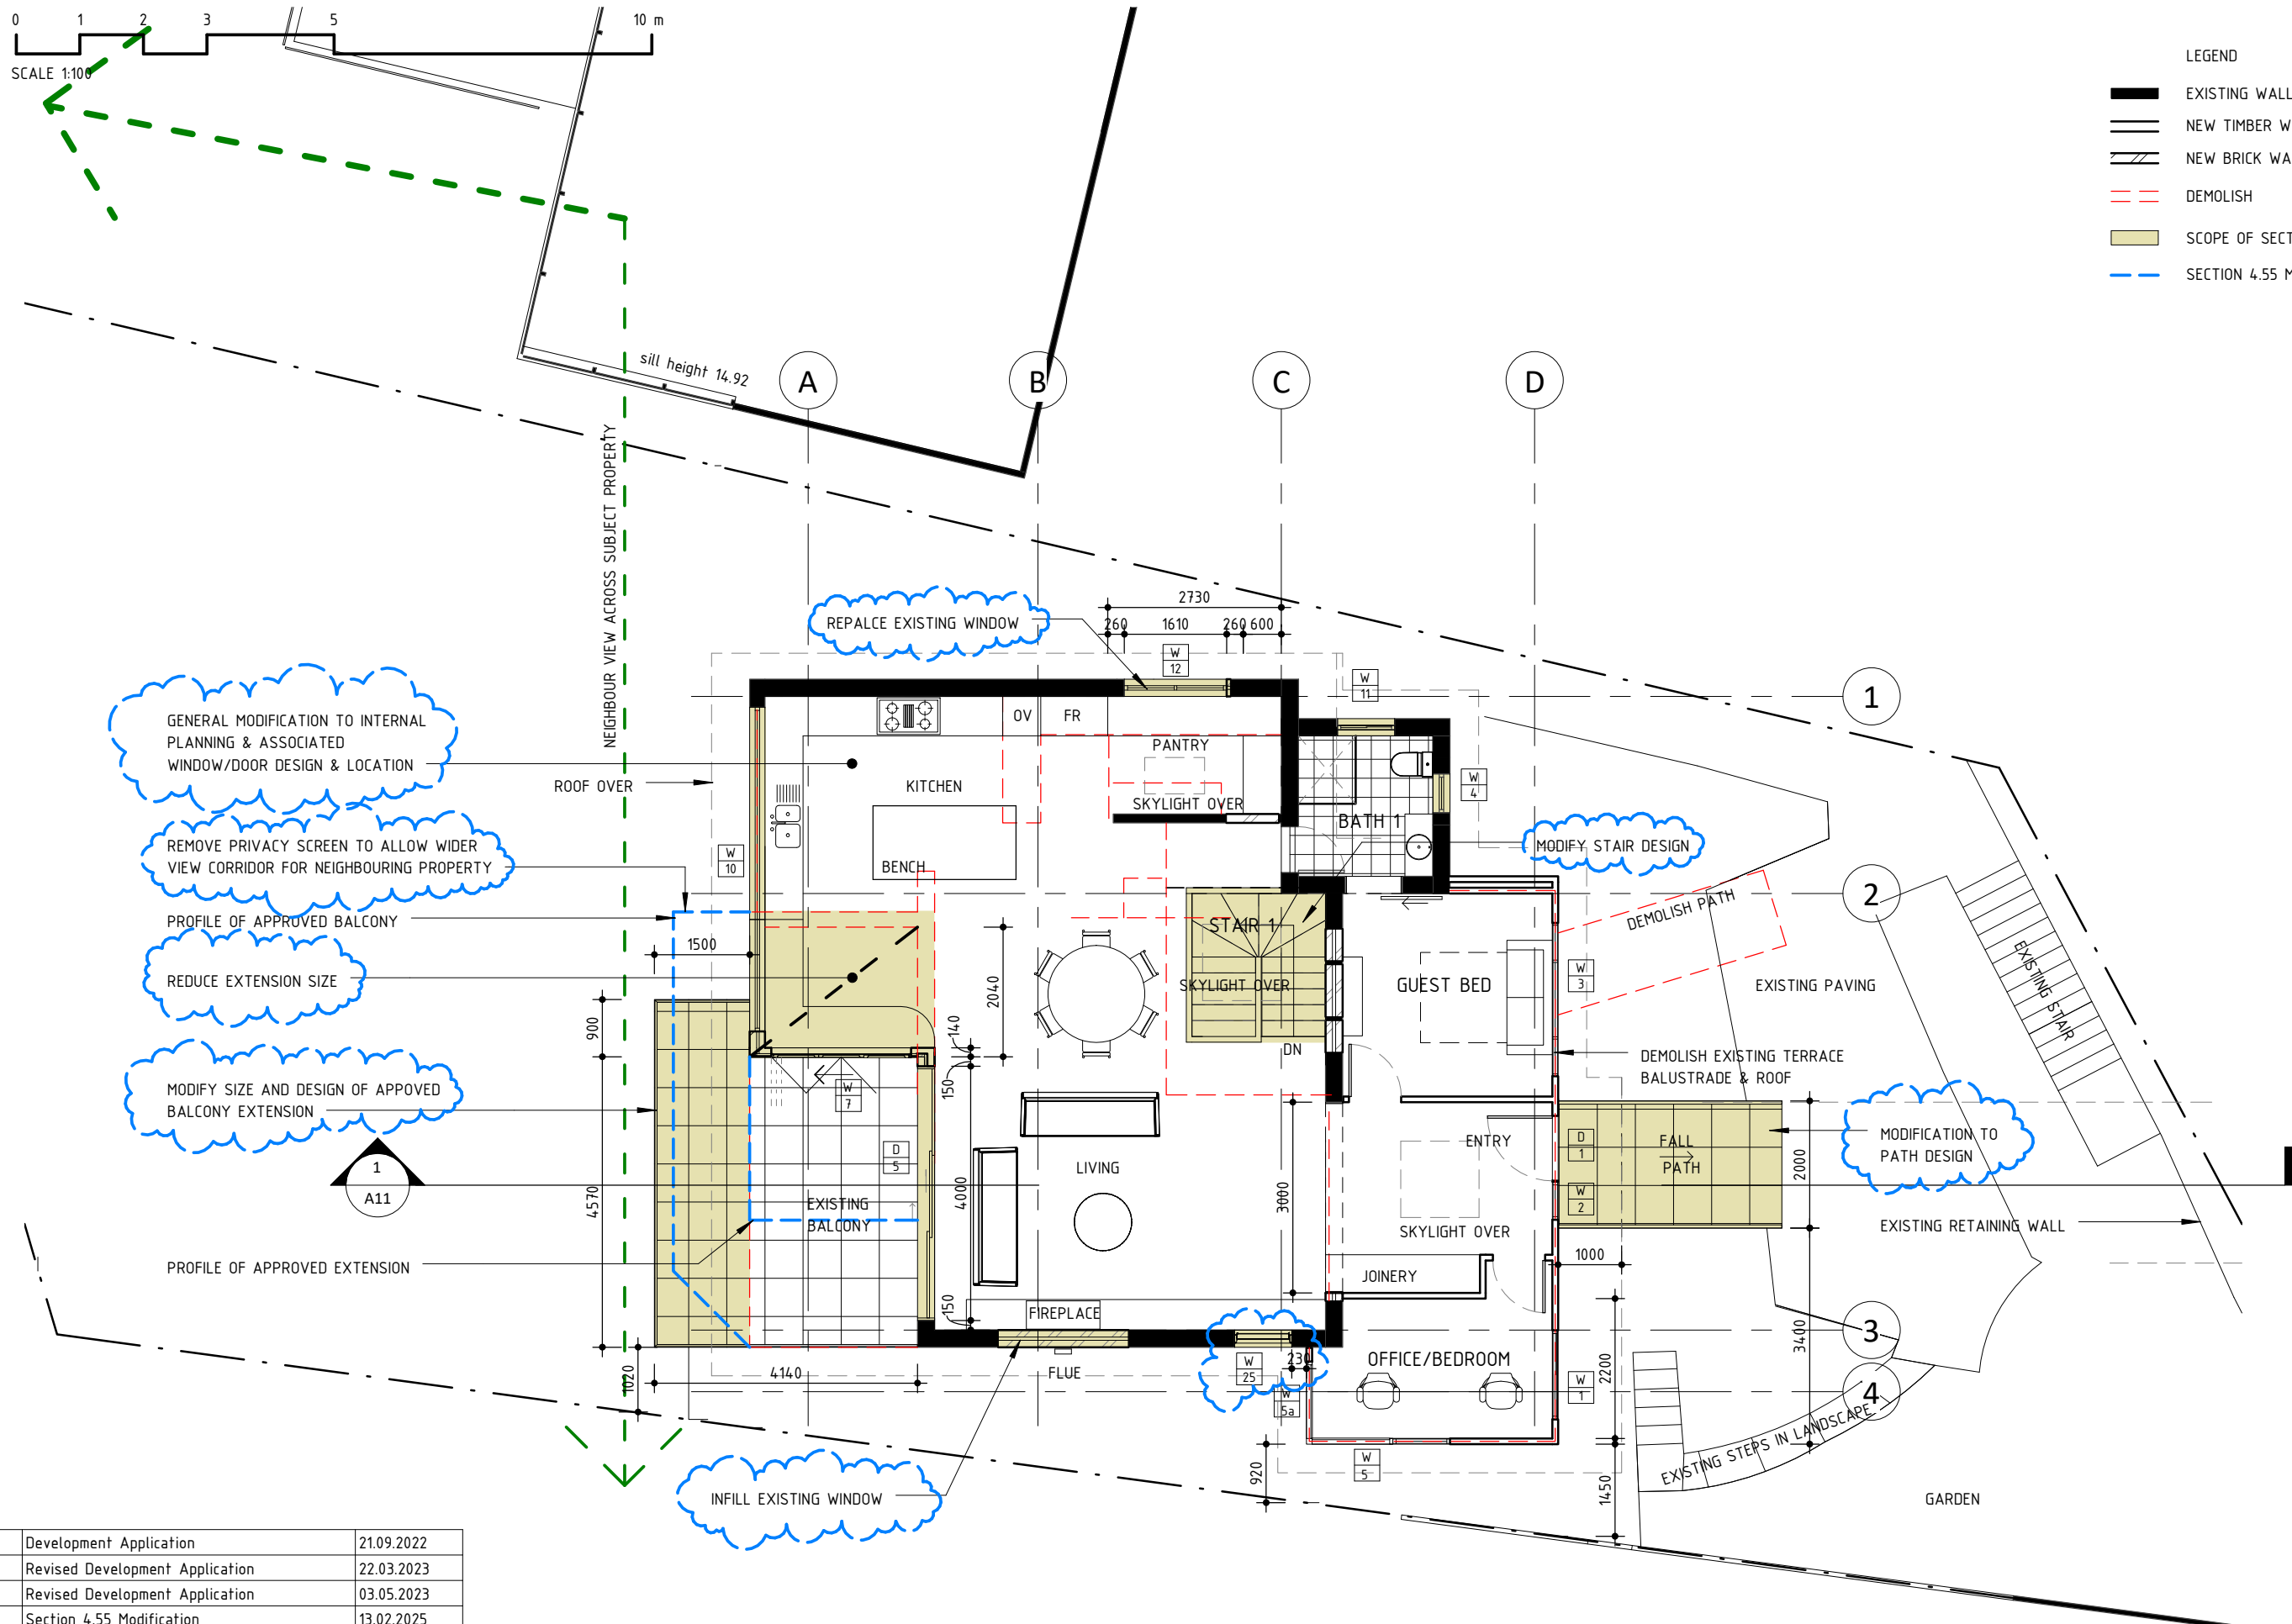

1	Development Application	21.09.2022
2	Revised Development Application	22.03.2023
3	Revised Development Application	03.05.2023
4	Section 4.55 Modification	13.02.2025
No	Revision Description	Date




80 WEST ST BALGOWLAH NSW 2093
mail@scopearchitects.com.au ph: 9400 4554
www.scopearchitects.com.au

CLIENT
CHRISTINA & ANTONY CLARKE

PROJECT
Alterations & Additions
150 QUEENSLIFF RD QUEENSLIFF 2096
LOT: 6 DP: 8260

DRAWING TITLE
GROUND FLOOR PLAN

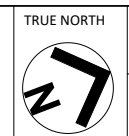


DRAWN
XK
SIZE
A3

PROJECT NO.
02201
SCALE
1 : 100

DRAWING NO
A03

REV NO
4

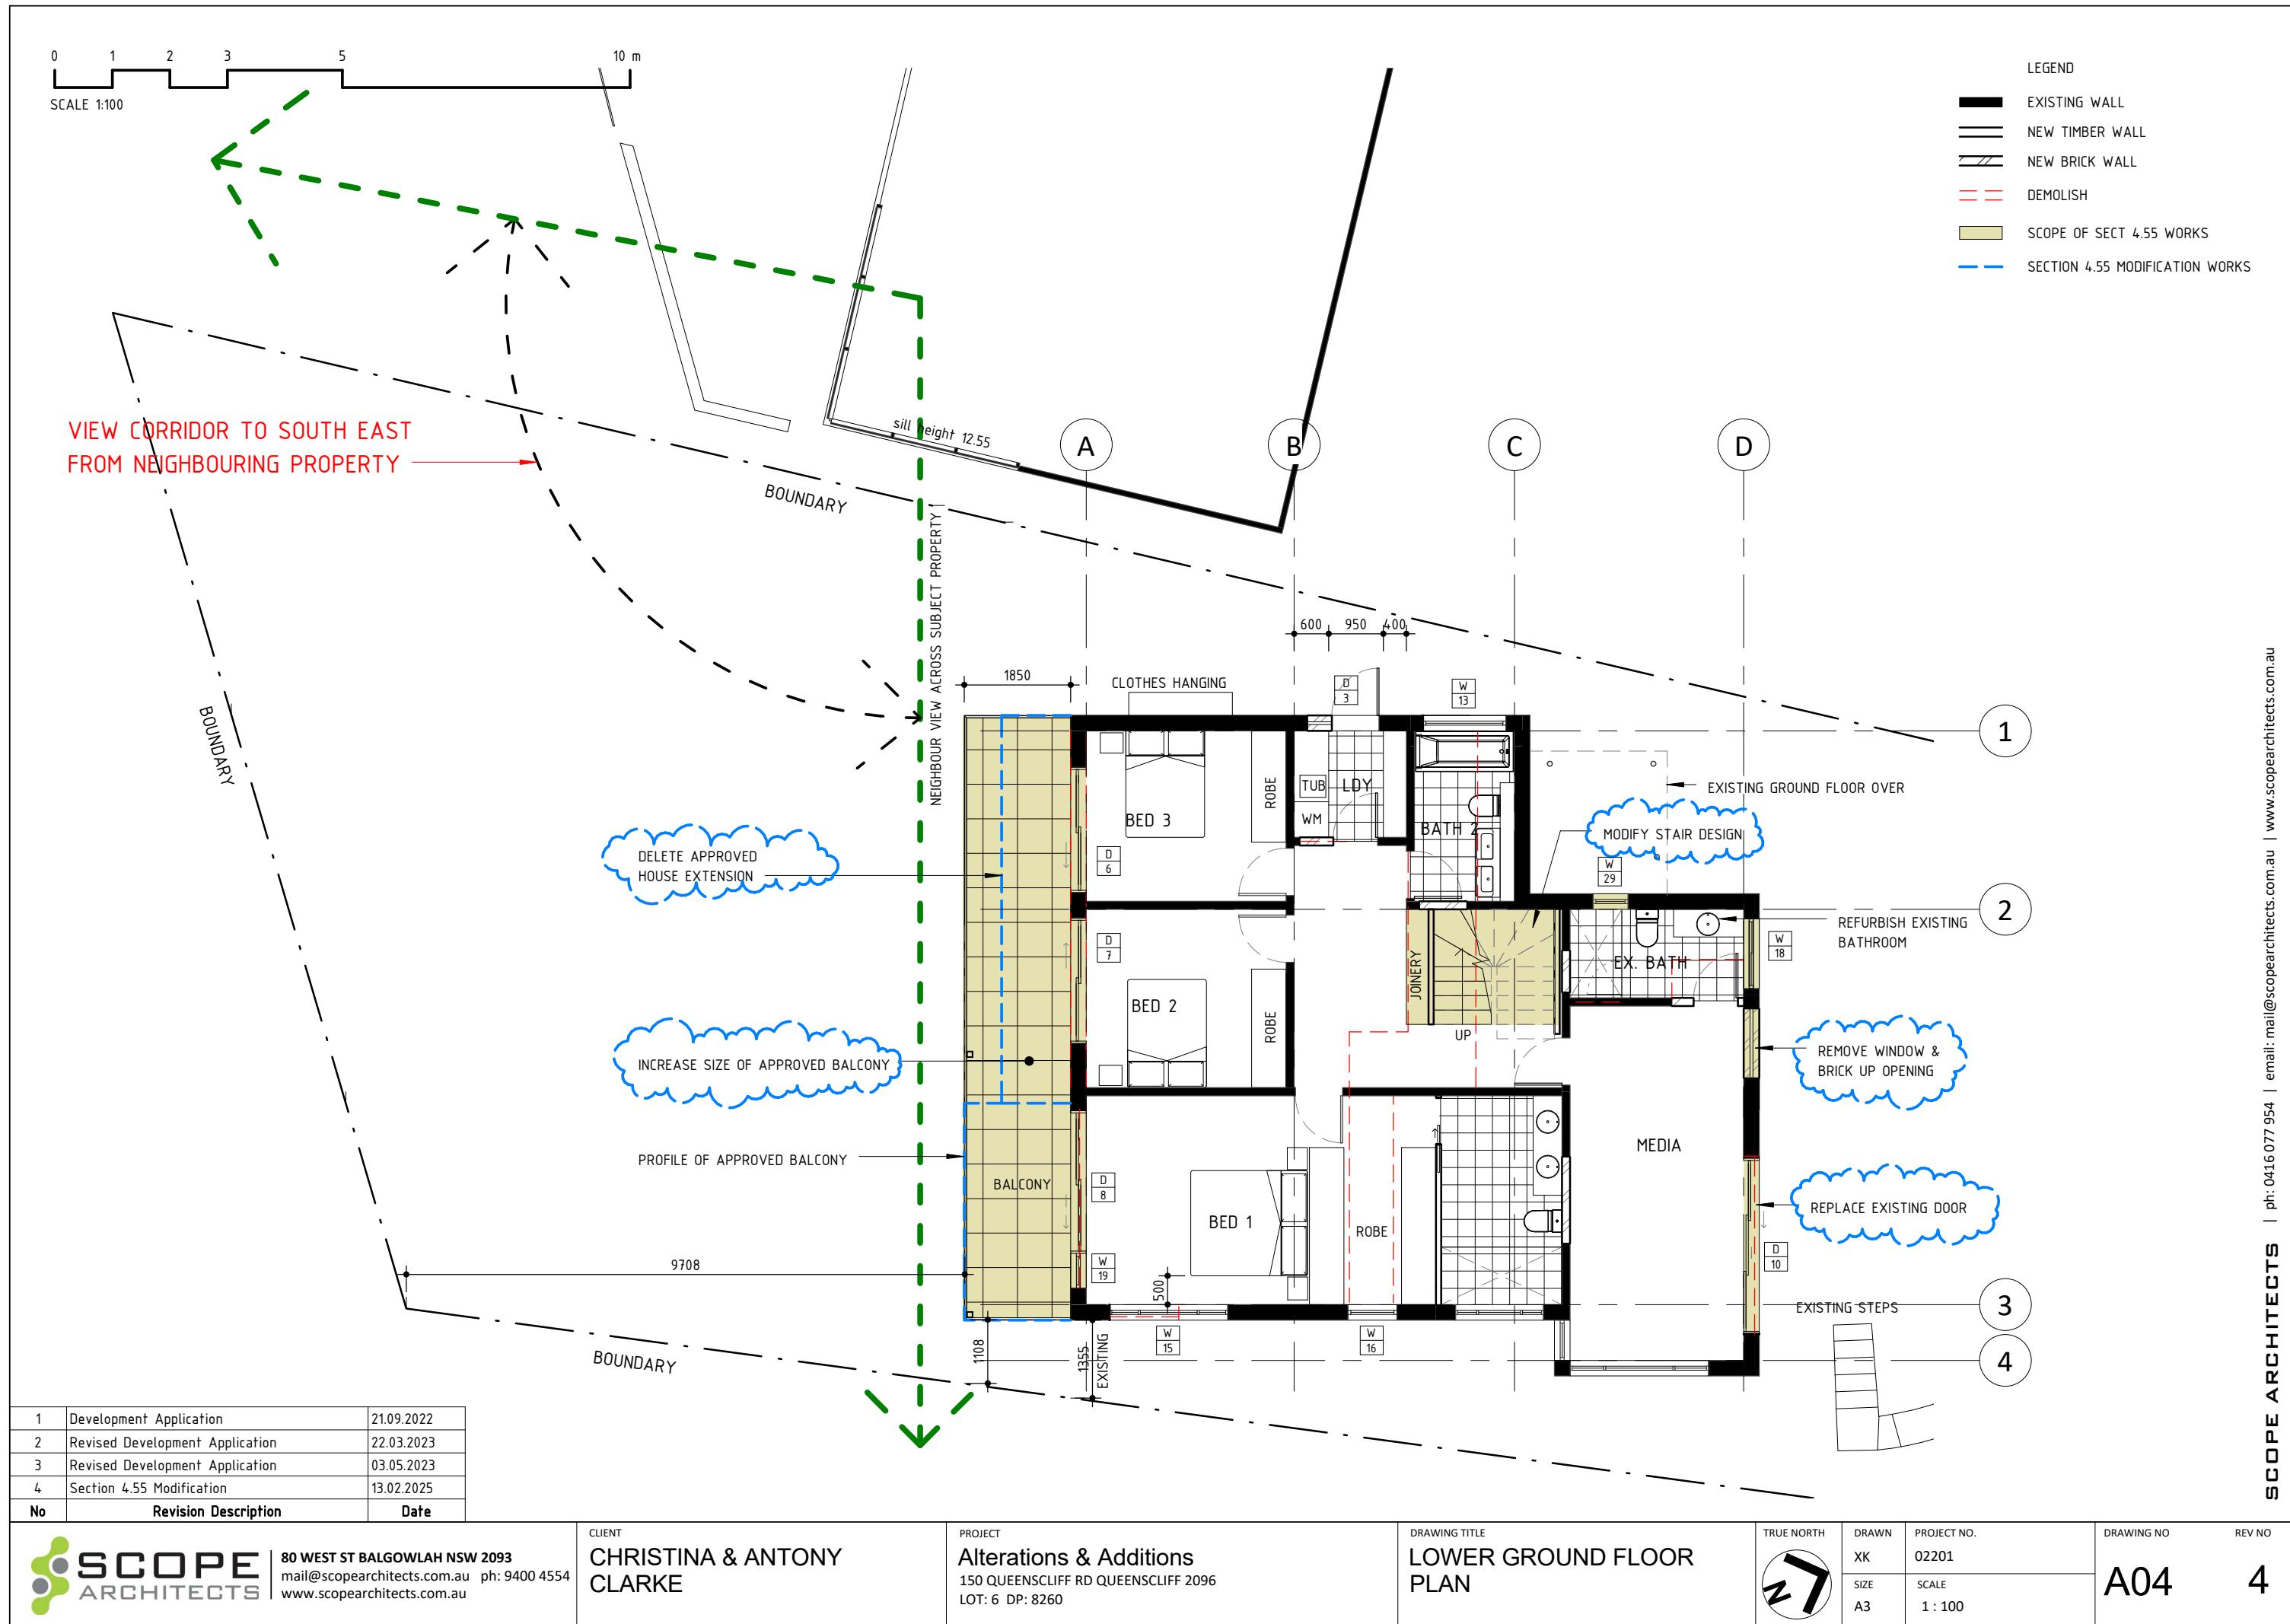

1	Development Application	21.09.2022
2	Revised Development Application	22.03.2023
3	Revised Development Application	03.05.2023
4	Section 4.55 Modification	13.02.2025
No	Revision Description	Date



80 WEST ST BALGOWLAH NSW 2093
mail@scopearchitects.com.au ph: 9400 4554
www.scopearchitects.com.au

CLIENT
CHRISTINA & ANTONY
CLARKE

PROJECT
Alterations & Additions
150 QUEENSCLIFF RD QUEENSCLIFF 2096
LOT: 6 DP: 8260



DRAWING TITLE
LOWER GROUND FLOOR
PLAN



DRAWN
XK
SIZE
A3

PROJECT NO.
02201
SCALE
1 : 100

DRAWING NO
A04
REV NO
4

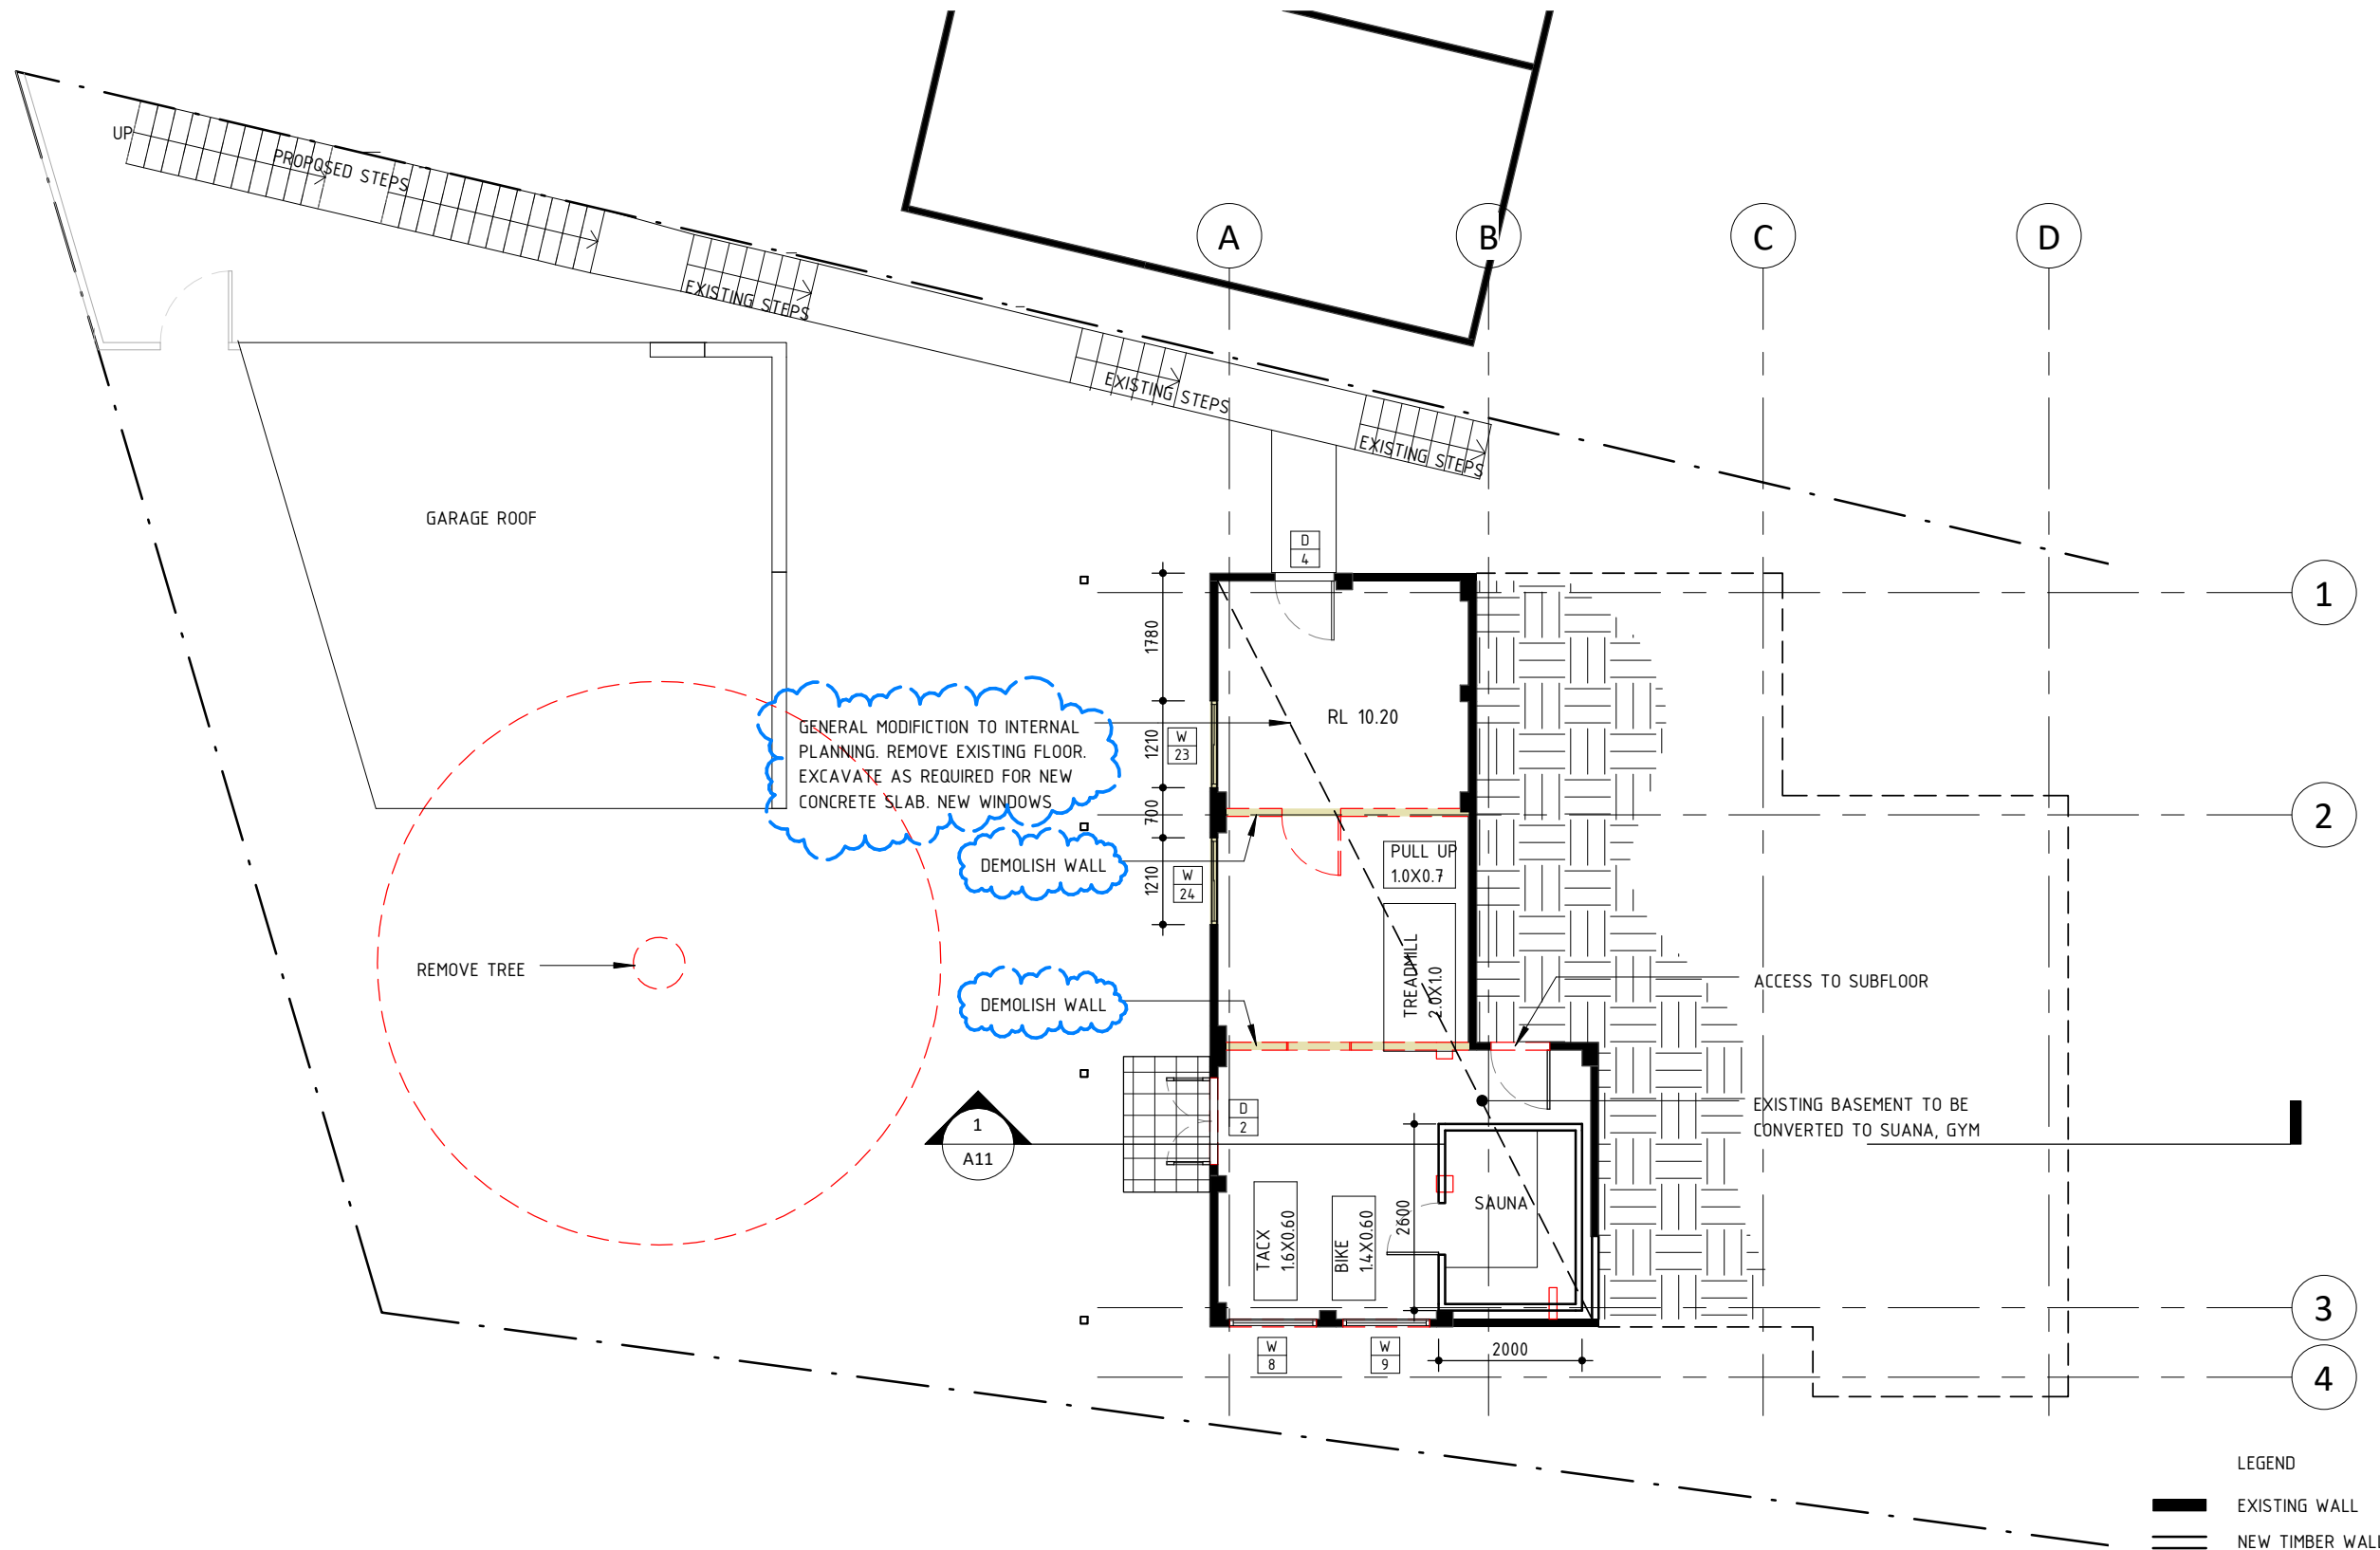 

LEGEND	
	EXISTING WALL
	NEW TIMBER WALL
	NEW BRICK WALL
	DEMOLISH
	SCOPE OF SECT 4.55 WORK
	SECTION 4.55 MODIFICATION WORKS

1	Development Application	21.09.2022
2	Revised Development Application	22.03.2023
3	Revised Development Application	03.05.2023
4	Section 4.55 Modification	13.02.2025
No	Revision Description	Date



80 WEST ST BALGOWLAH NSW 2093
mail@scopearchitects.com.au ph: 9400 4554
www.scopearchitects.com.au

CLIENT
CHRISTINA & ANTONY CLARKE


PROJECT
Alterations & Additions
150 QUEENSLIFF RD QUEENSLIFF 2096
LOT: 6 DP: 8260

DRAWING TITLE
BASEMENT

TRUE NORTH

DRAWN
XK
PROJECT NO.
02201
SIZE
A3
SCALE
1 : 100

DRAWING NO
A05
REV NO
4

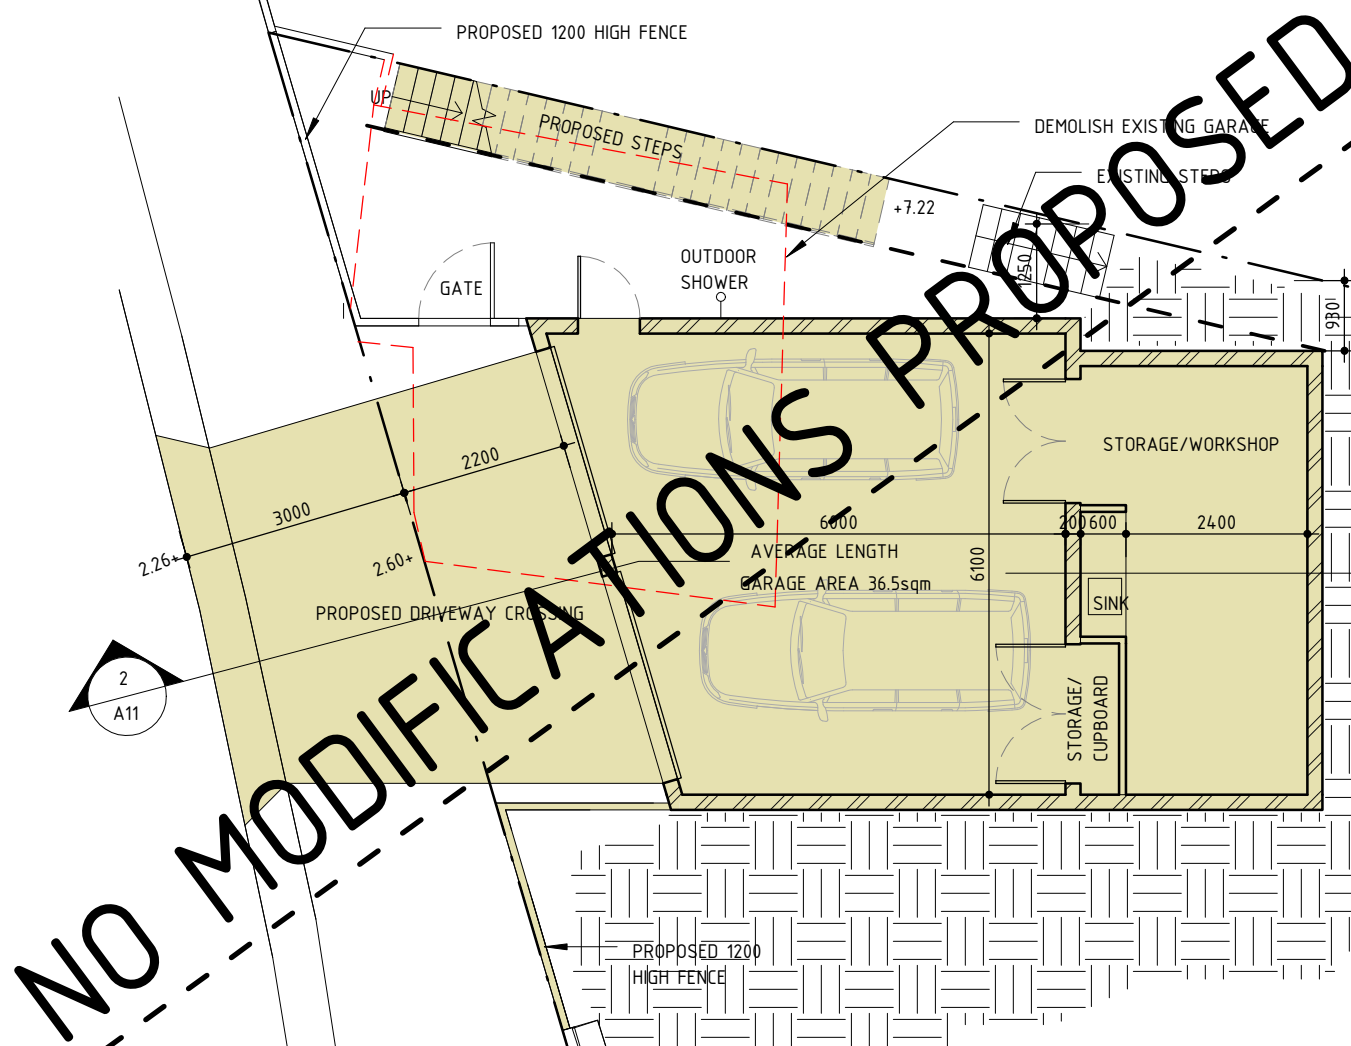

 **SCOPE**
ARCHITECTS

80 WEST ST BALGOWLAH NSW 2093
mail@scopearchitects.com.au ph: 9400 4554
www.scopearchitects.com.au

PROJECT
Alterations & Additions
150 QUEENSCLIFF RD QUEENSCLIFF 2096
LOT: 6 DP: 8260


A compass rose with a circle. The letter 'N' is at the top, and the letter 'M' is at the bottom. A line connects them, passing through the center.

PROJECT NO.	02201
SCALE	1 : 100



REV NO

4

 EXISTING WALL
 NEW TIMBER WALL
 NEW BRICK WALL
 DEMOLISH
 SCOPE OF SECT 4.55 WORKS
 SECTION 4.55 MODIFICATION WORKS

 

- LEGEND
- EXISTING WALL
 - NEW TIMBER WALL
 - NEW BRICK WALL
 - DEMOLISH
 - SCOPE OF SECT 4.55 WORKS
 - SECTION 4.55 MODIFICATION WORKS

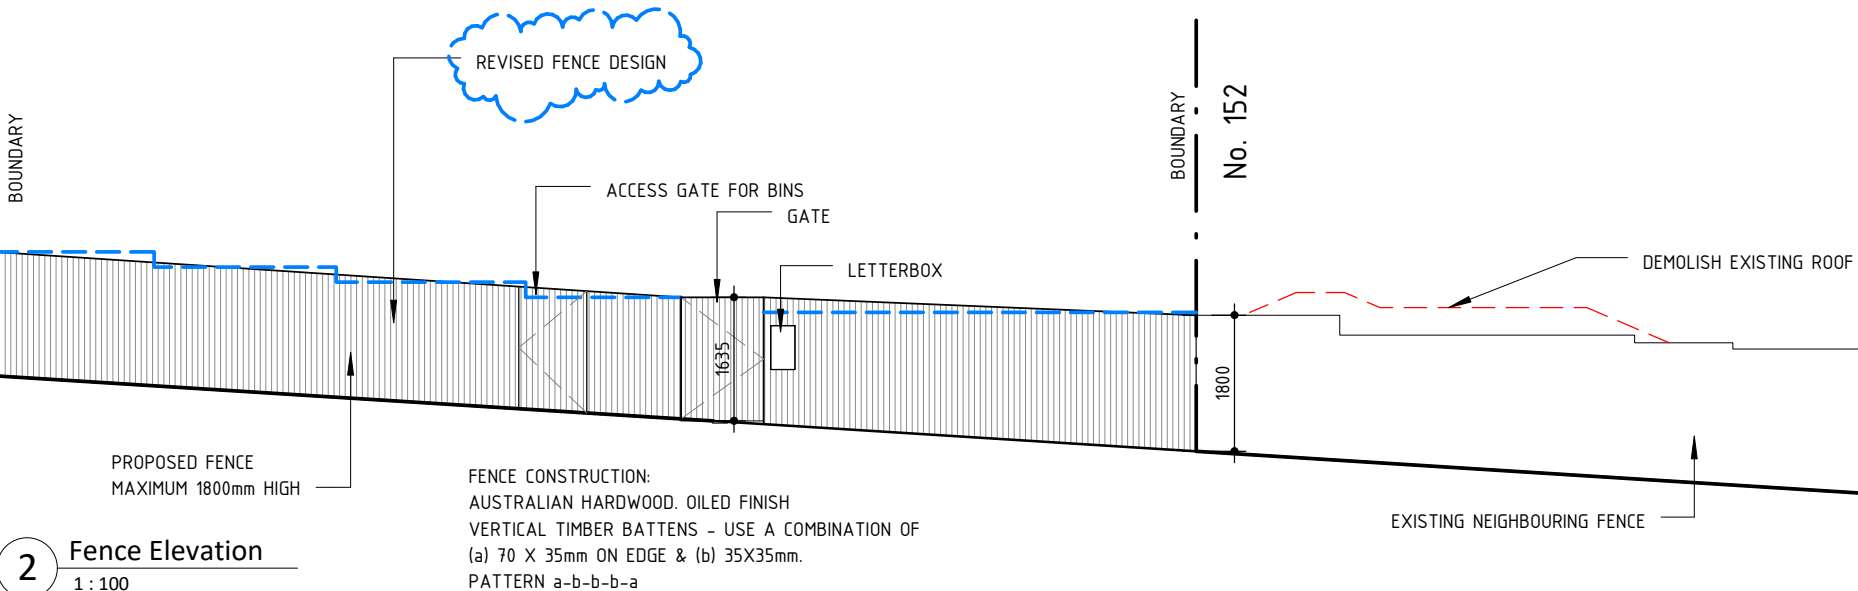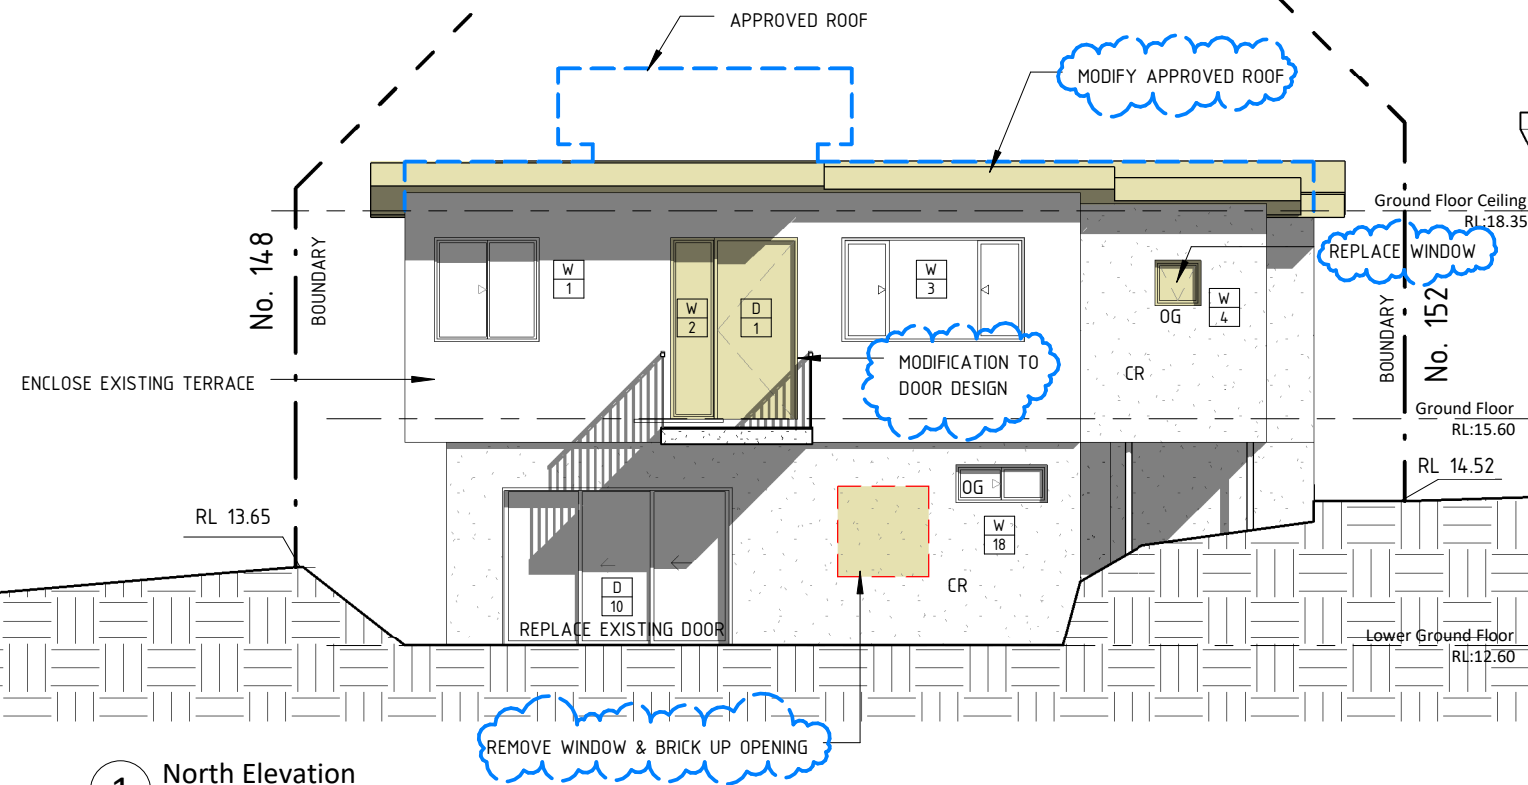

1	Development Application	21.09.2022
2	Revised Development Application	22.03.2023
3	Revised Development Application	03.05.2023
4	Section 4.55 Modification	13.02.2025
No	Revision Description	Date

2 Fence Elevation
1:100

FENCE CONSTRUCTION:
AUSTRALIAN HARDWOOD, OILED FINISH
VERTICAL TIMBER BATTENS - USE A COMBINATION OF
(a) 70 X 35mm ON EDGE & (b) 35X35mm.
PATTERN a-b-b-b-a



80 WEST ST BALGOWLAH NSW 2093
mail@scopearchitects.com.au ph: 9400 4554
www.scopearchitects.com.au

CLIENT
CHRISTINA & ANTONY
CLARKE



PROJECT
Alterations & Additions
150 QUEENSLIFF RD QUEENSLIFF 2096
LOT: 6 DP: 8260

DRAWING TITLE
NORTH ELEVATION


TRUE NORTH

DRAWN
Xu
PROJECT NO.
02201
SIZE
A3
SCALE
1:100


DRAWING NO
A07
REV NO
4

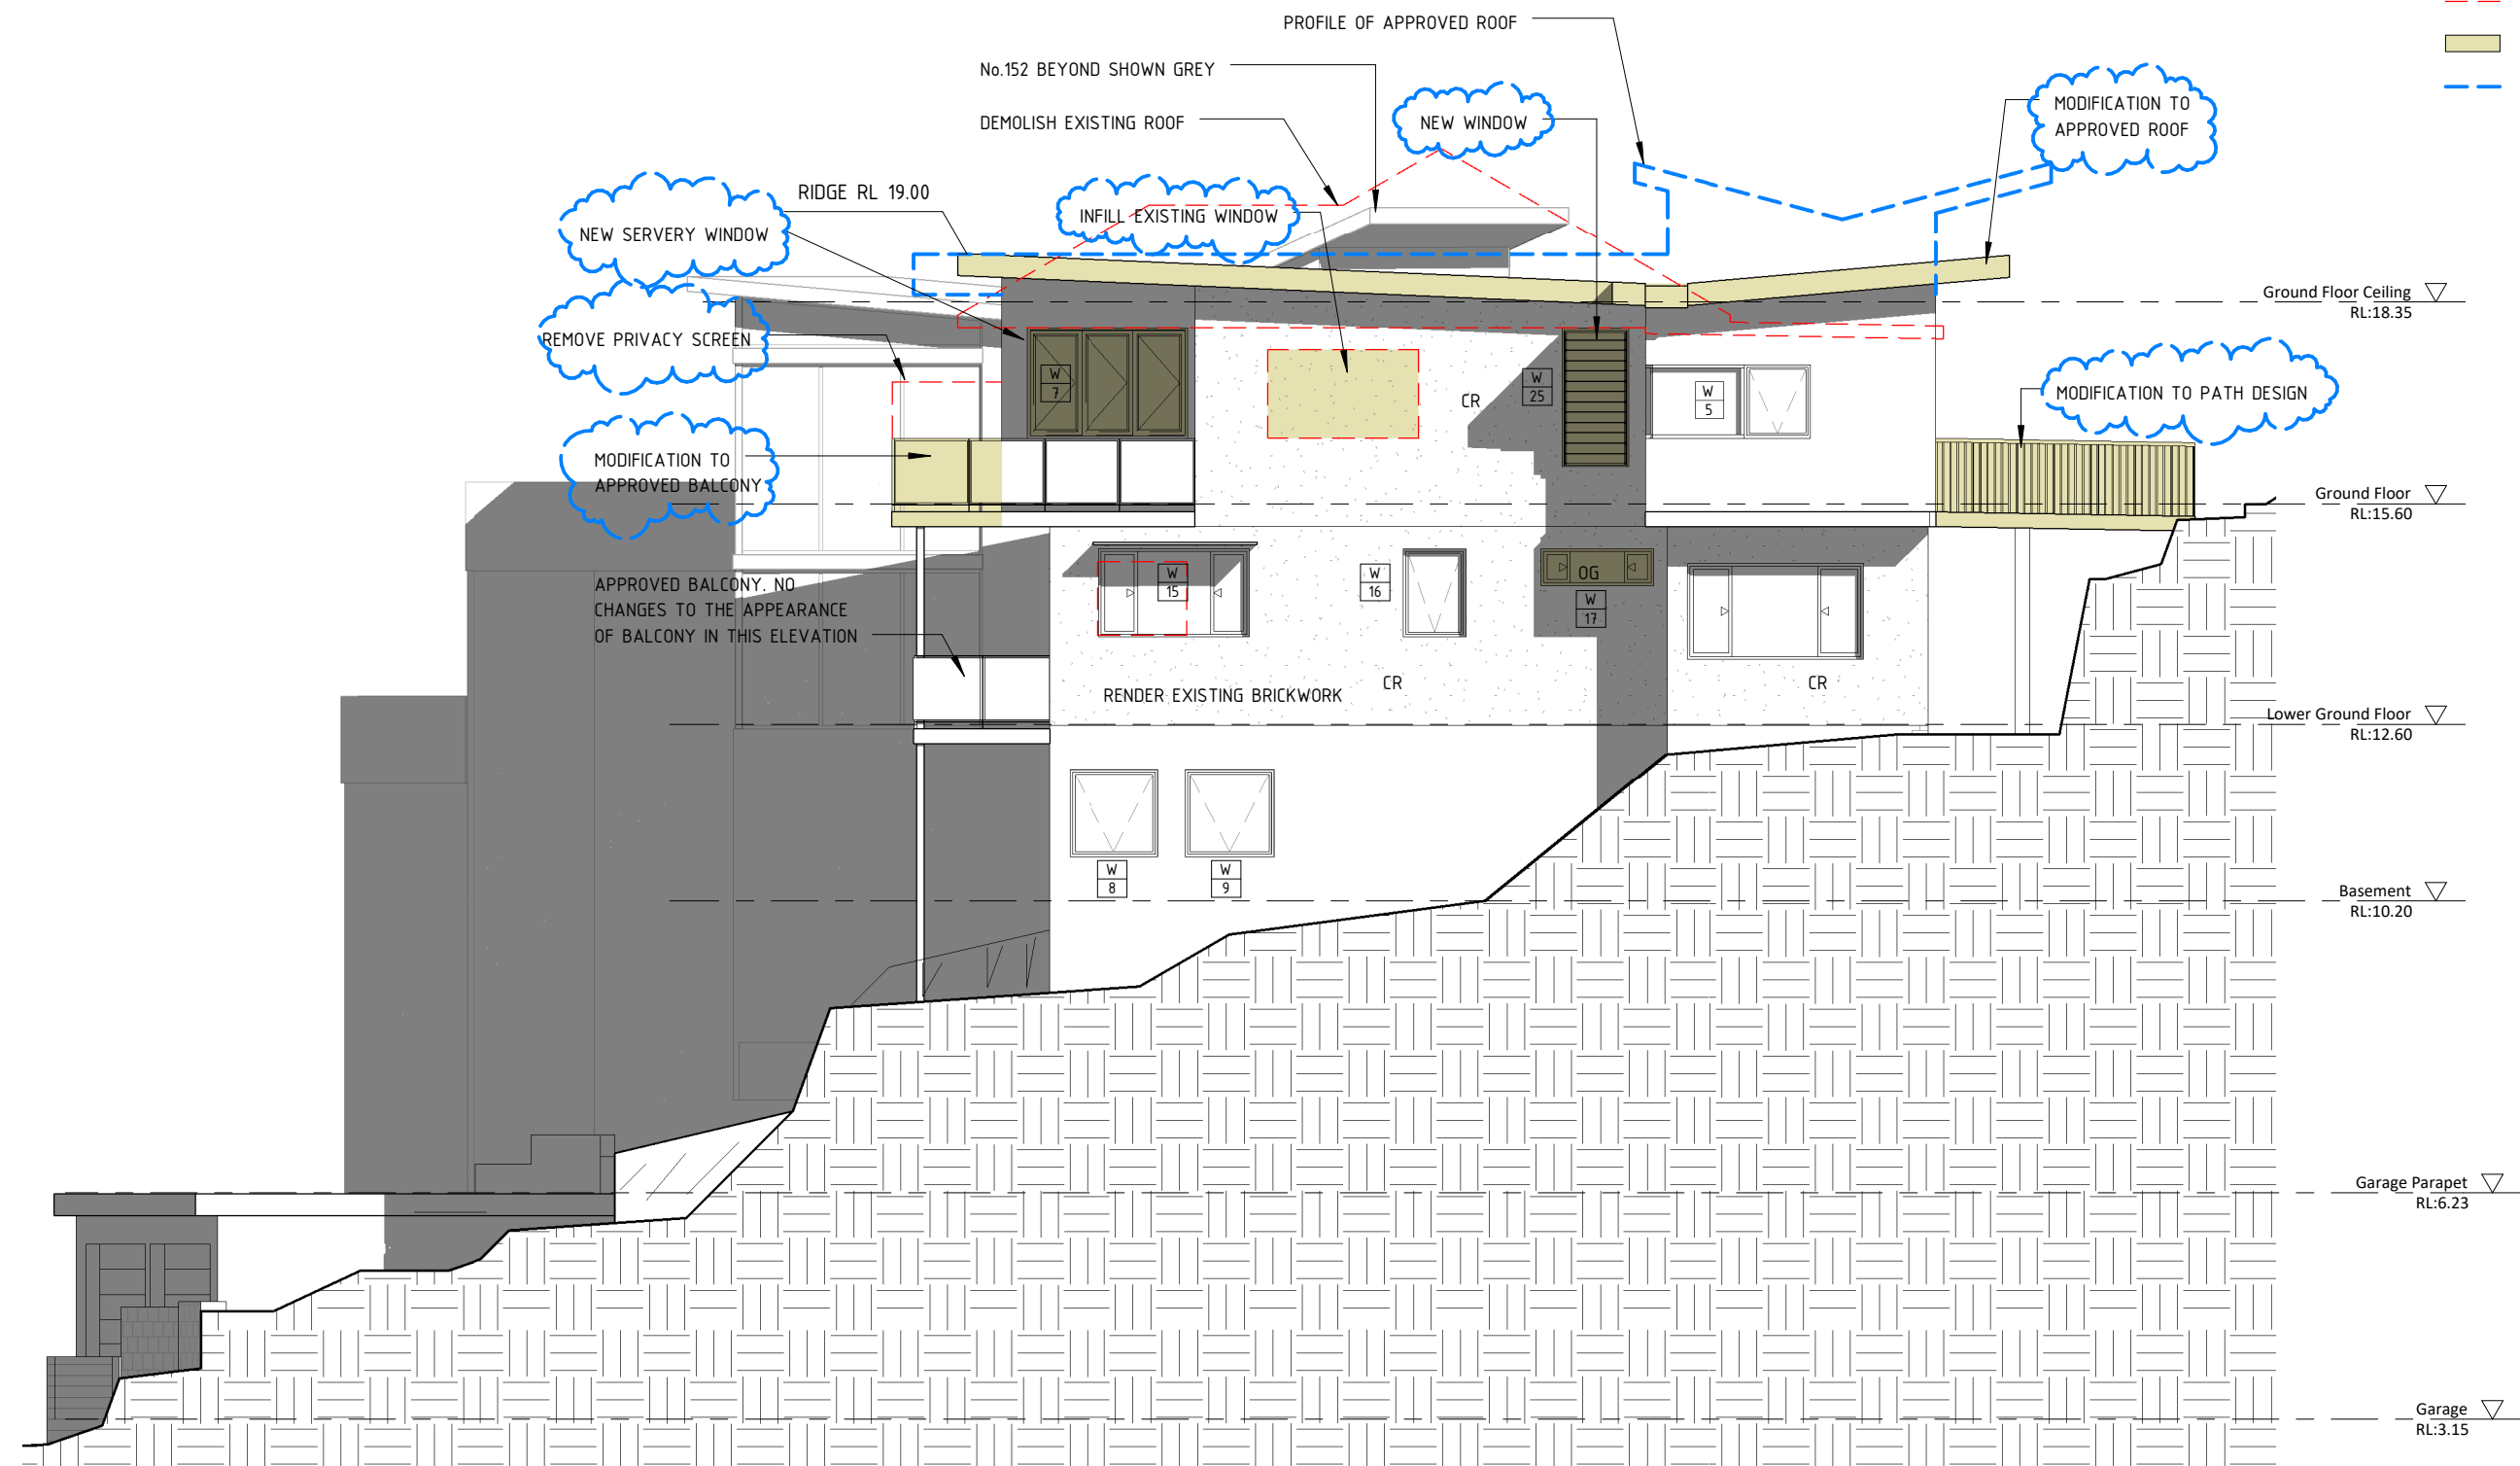 

1	Development Application	21.09.2022
2	Revised Development Application	22.03.2023
3	Revised Development Application	03.05.2023
4	Section 4.55 Modification	13.02.2025
No	Revision Description	Date

 

- LEGEND
- EXISTING WALL
 - NEW TIMBER WALL
 - NEW BRICK WALL
 - DEMOLISH
 - SCOPE OF SECT 4.55 WORKS
 - SECTION 4.55 MODIFICATION WORKS

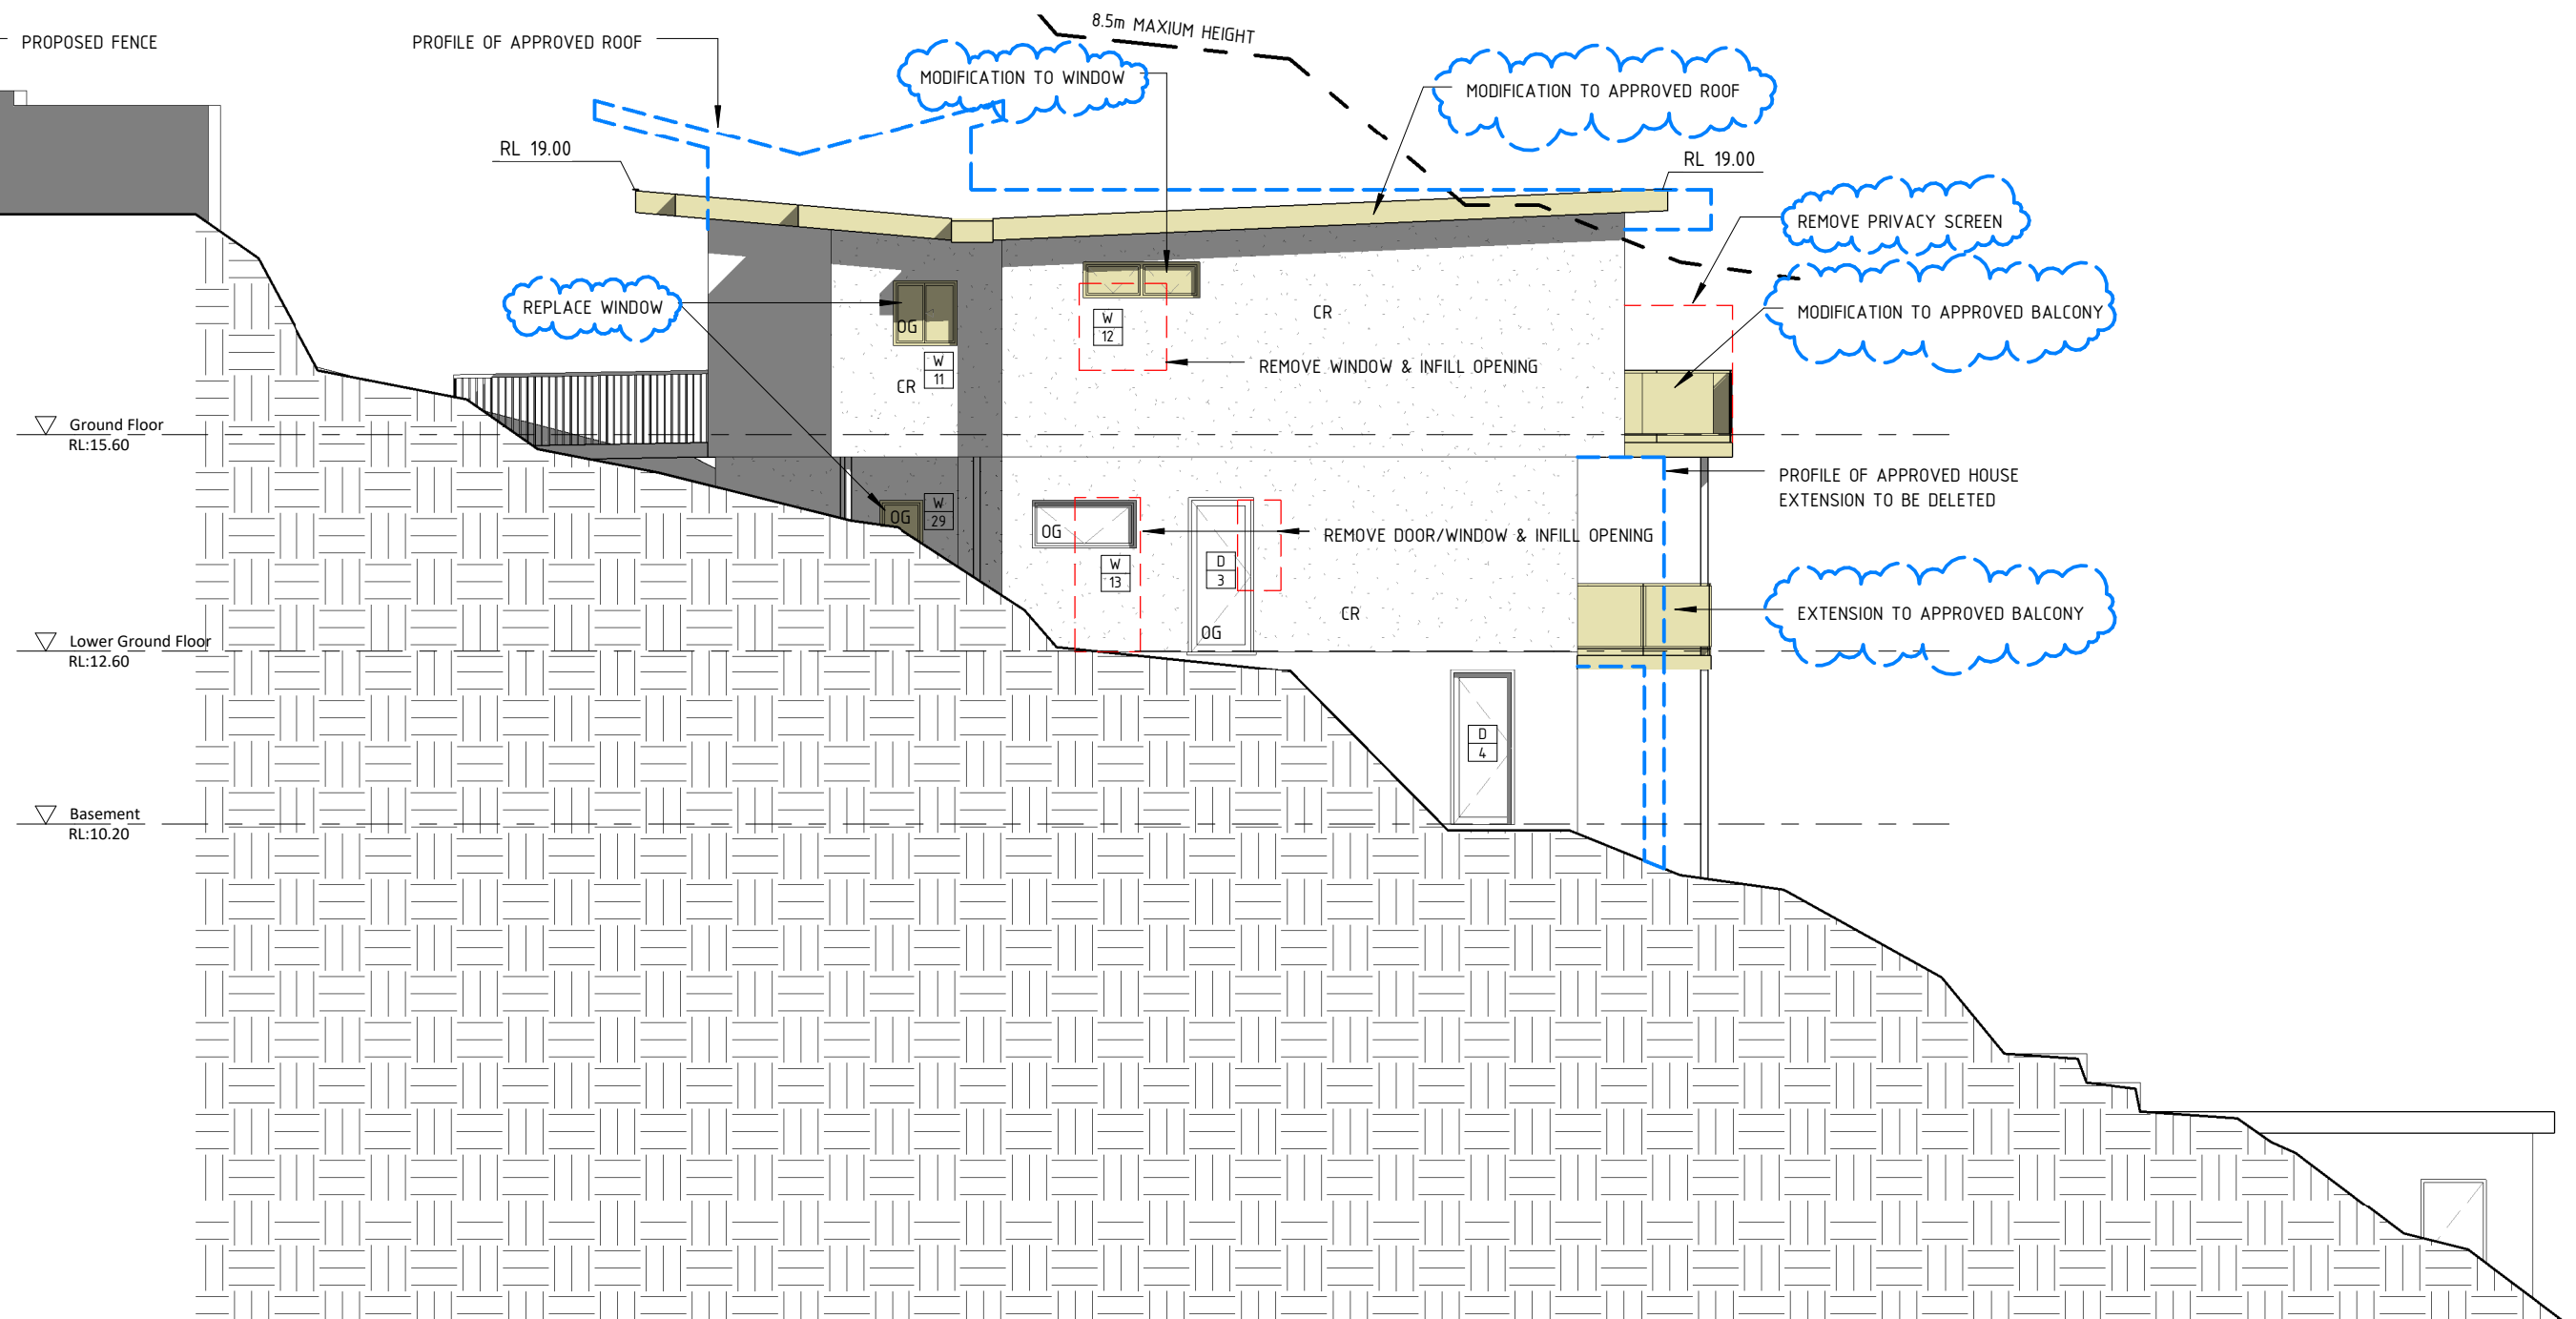

1	Development Application	21.09.2022
2	Revised Development Application	22.03.2023
3	Revised Development Application	03.05.2023
4	Section 4.55 Modification	13.02.2025
No	Revision Description	Date



80 WEST ST BALGOWLAH NSW 2093
mail@scopearchitects.com.au ph: 9400 4554
www.scopearchitects.com.au

CLIENT
**CHRISTINA & ANTONY
CLARKE**

PROJECT
Alterations & Additions
150 QUEENSLIFF RD QUEENSLIFF 2096
LOT: 6 DP: 8260

DRAWING TITLE
WEST ELEVATION


TRUE NORTH

DRAWN
Xu
SIZE
A3

PROJECT NO.
02201
SCALE
1 : 100


DRAWING NO
A09



REV NO
4

 

LEGEND

- EXISTING WALL
- NEW TIMBER WALL
- NEW BRICK WALL
- DEMOLISH
- SCOPE OF SECT 4.55 WORKS
- SECTION 4.55 MODIFICATION WORKS

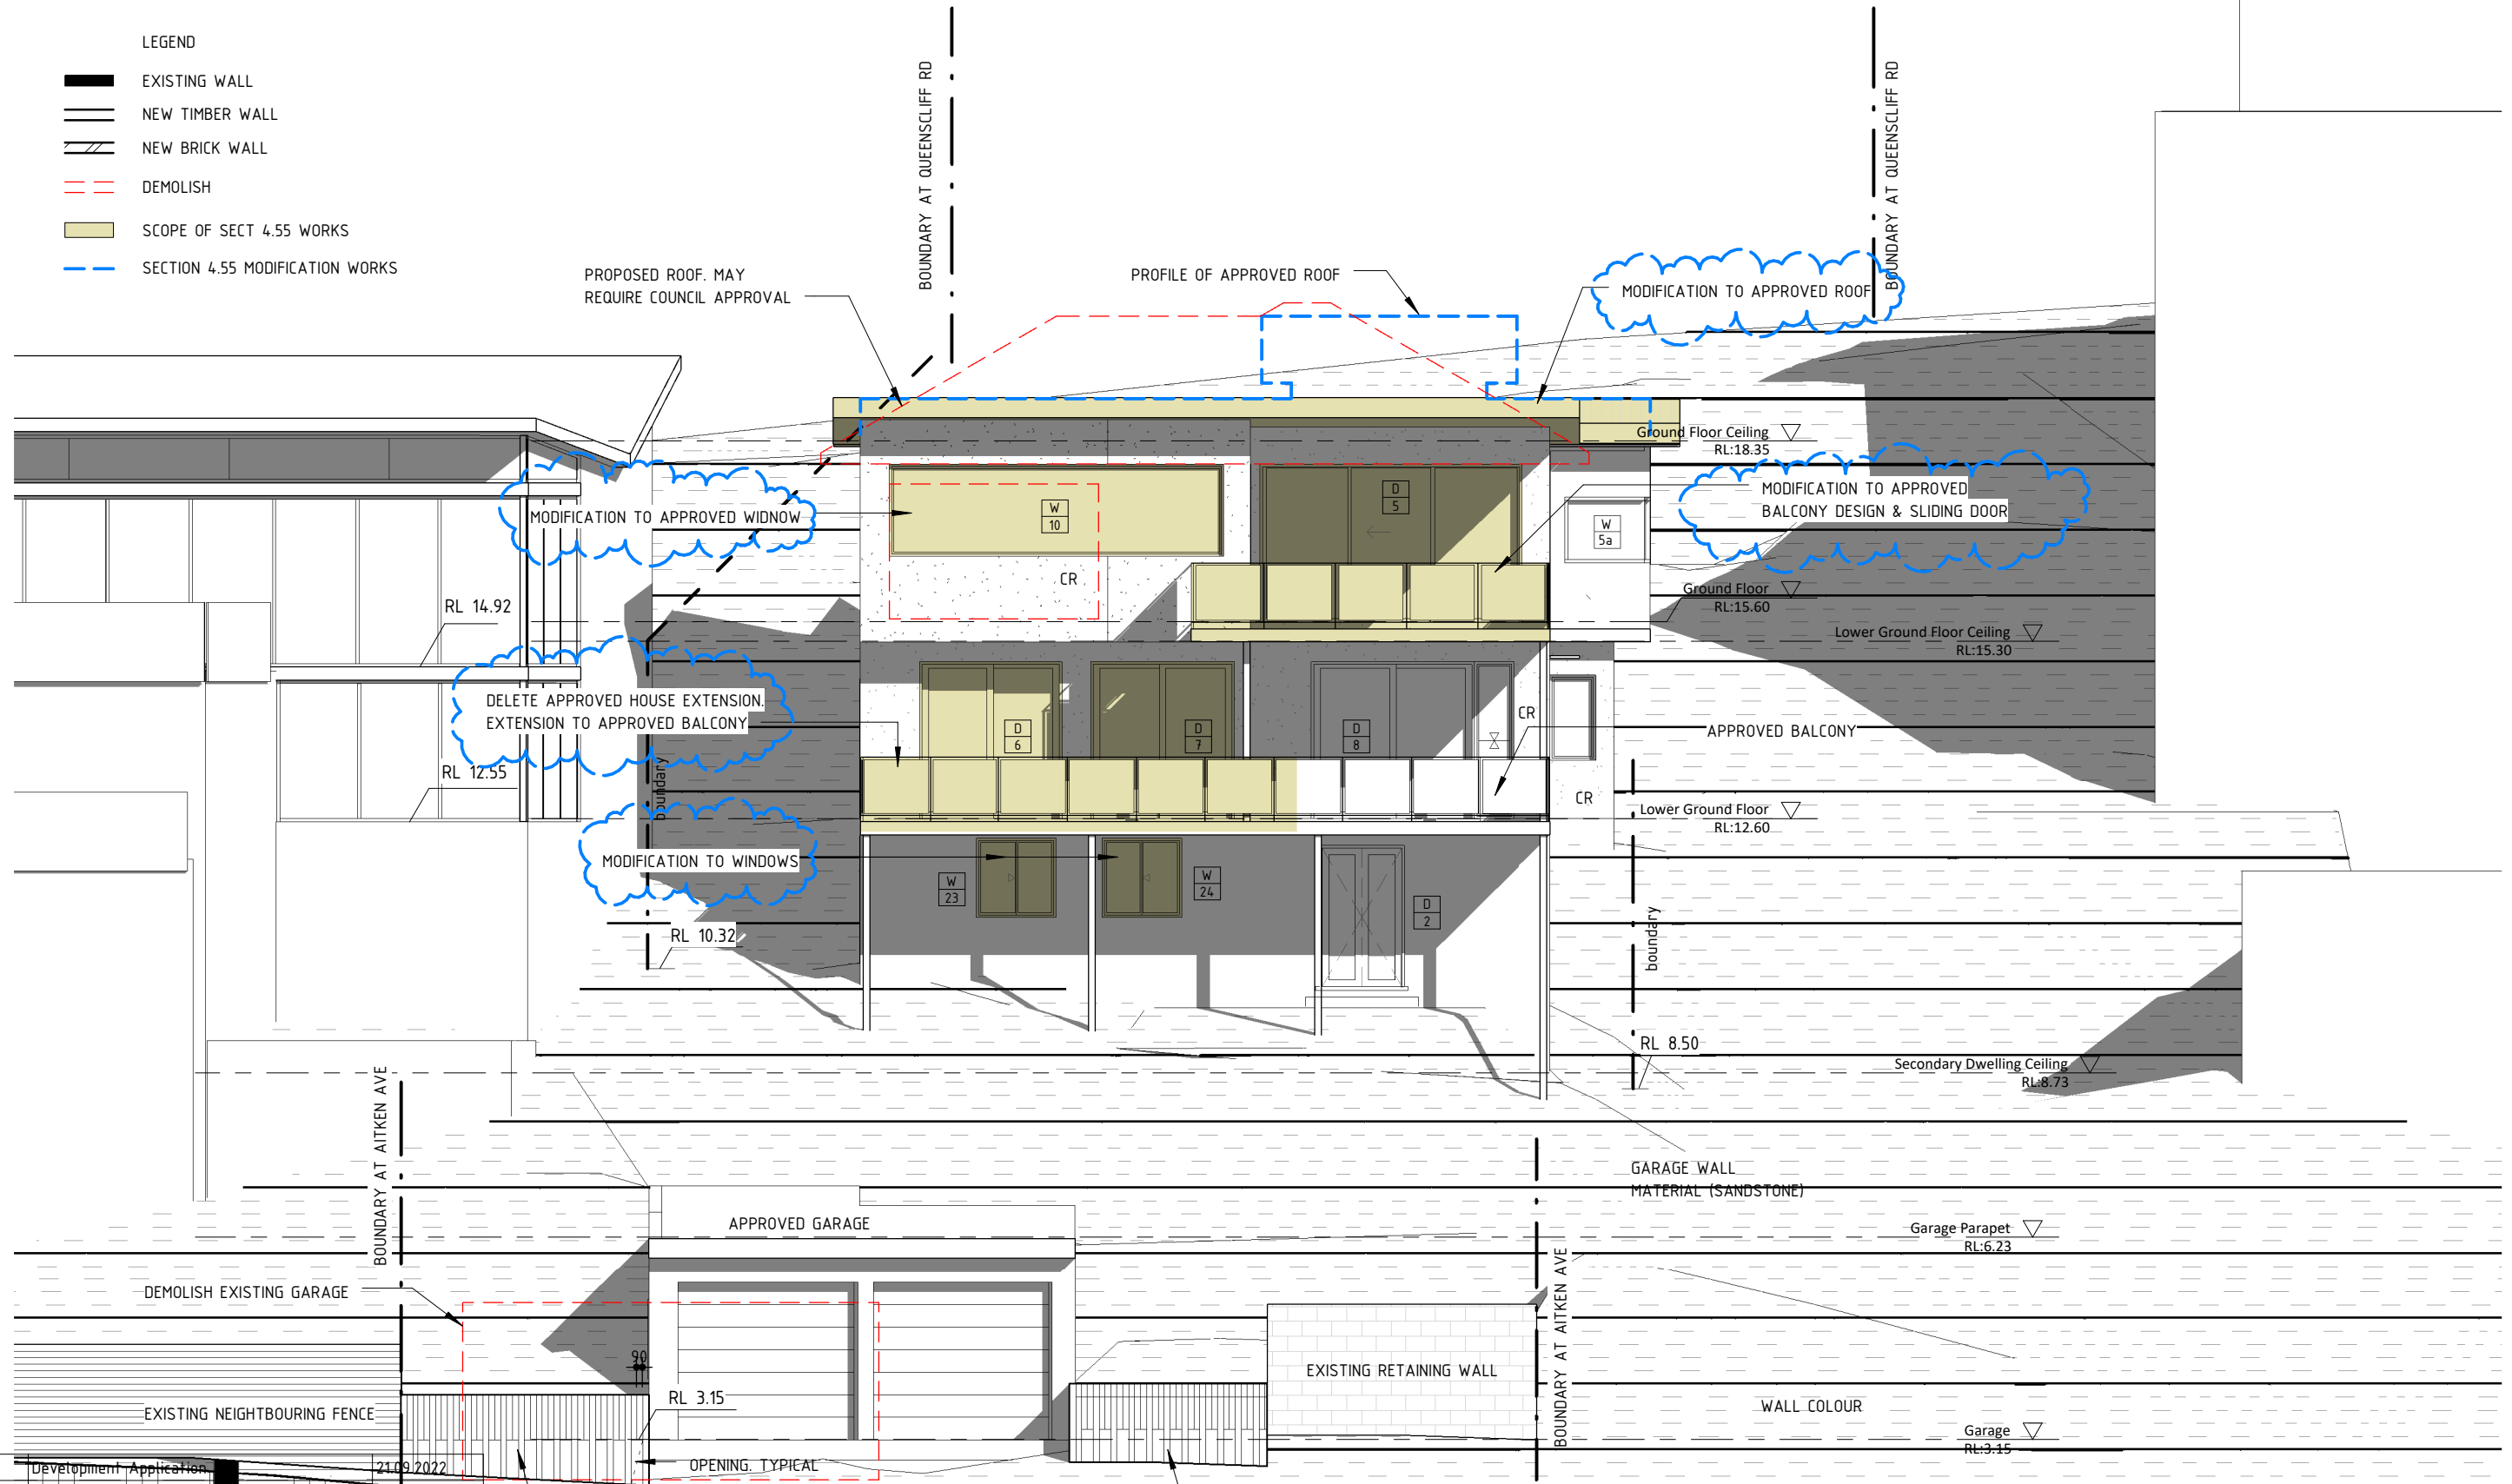

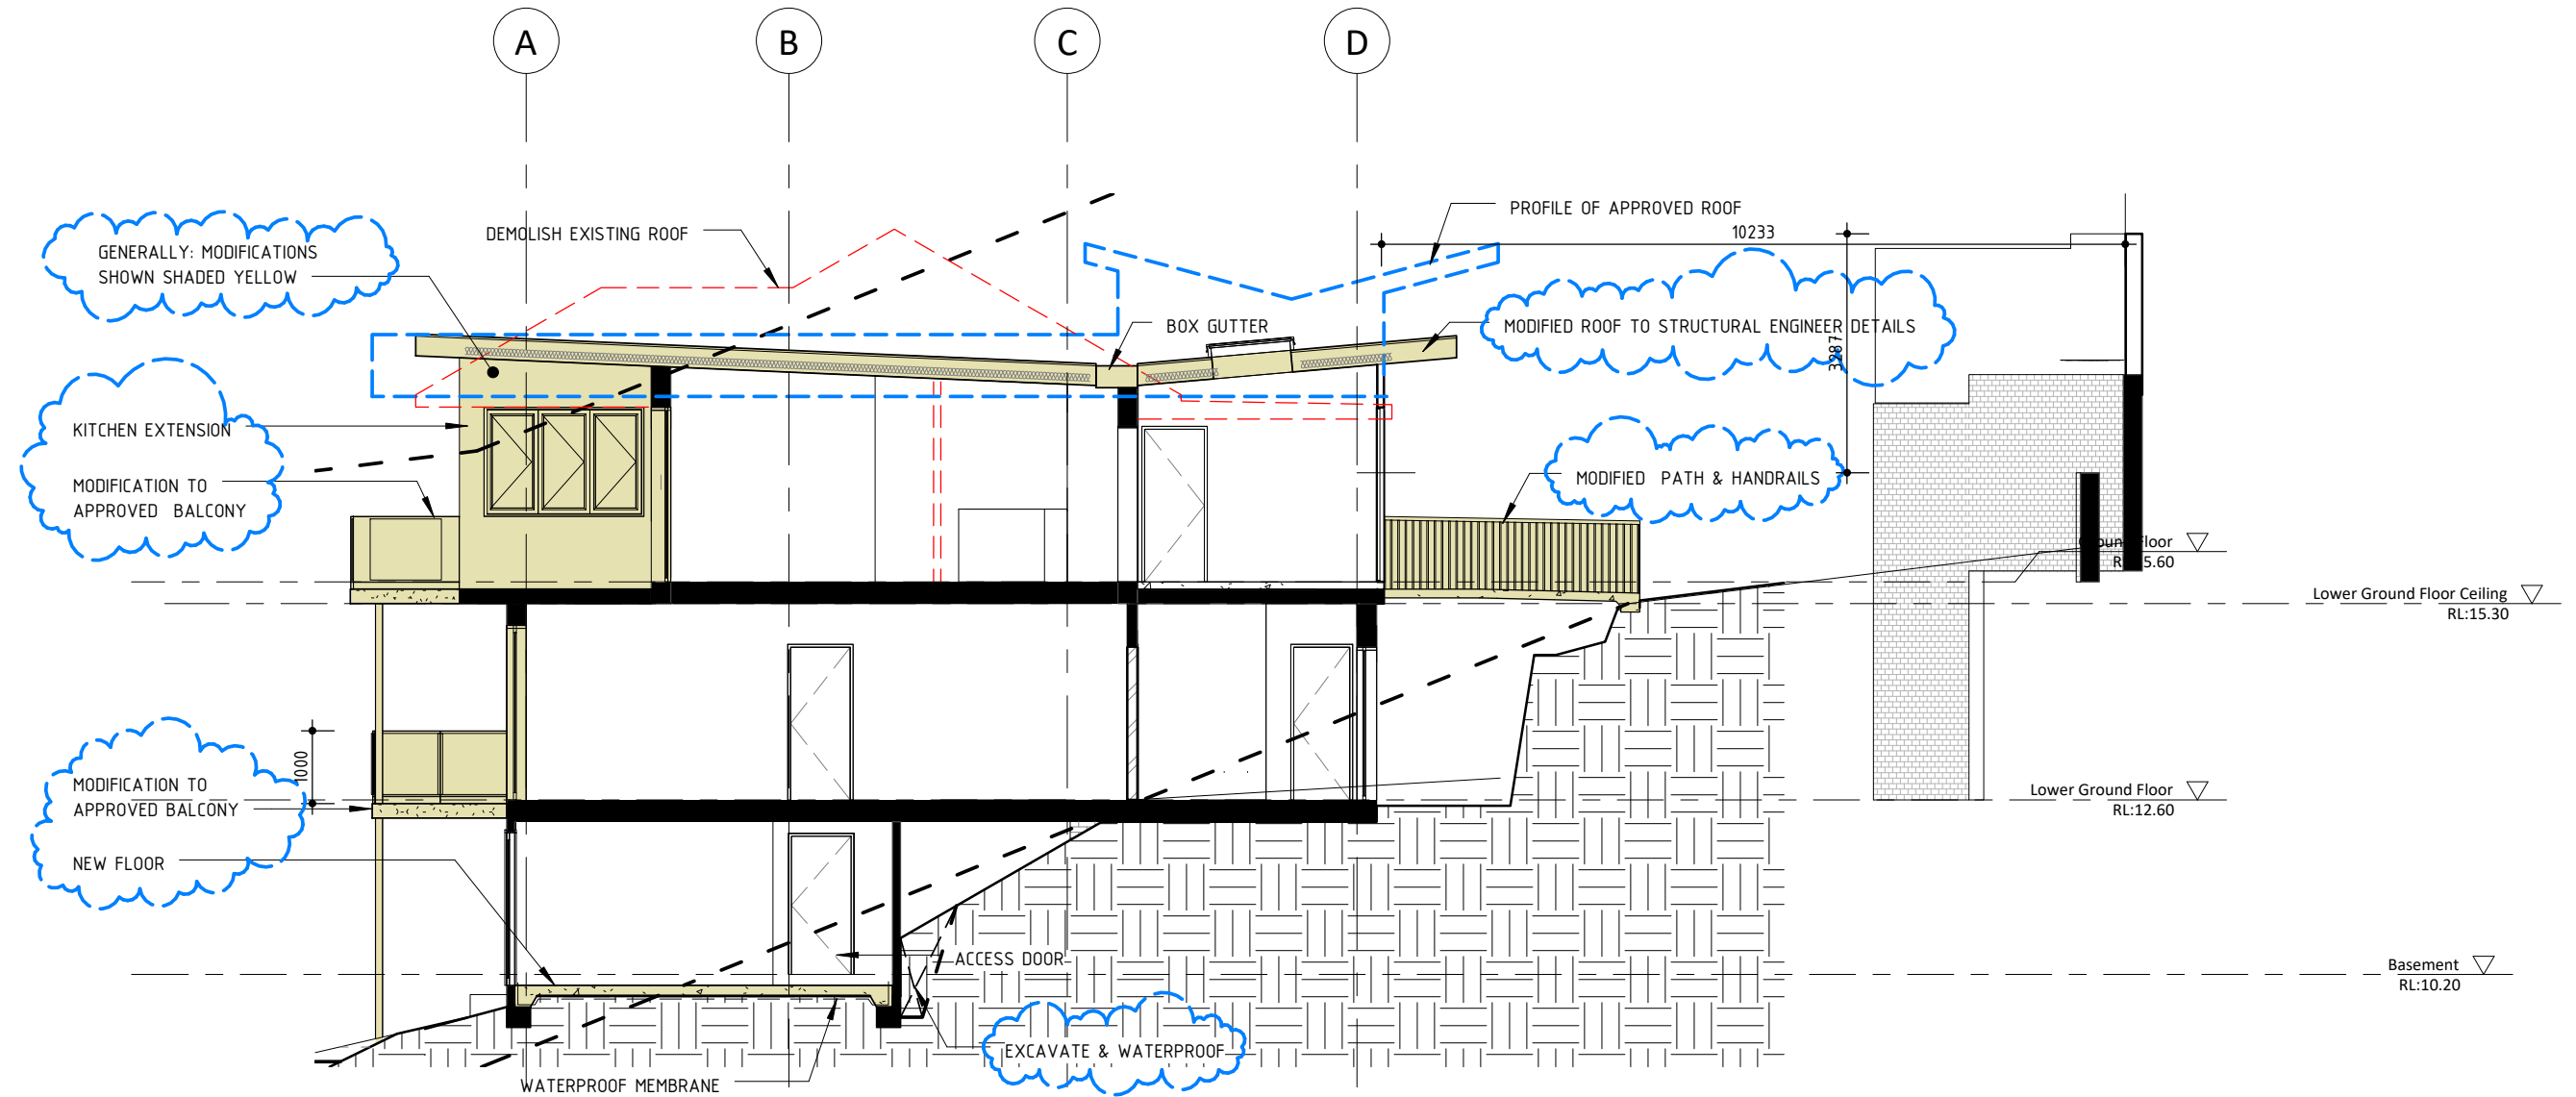 

1 Long Section
1:100

NOTE: PROVIDE INSULATION TO BASIX REQUIREMENTS

1	Development Application	21.09.2022
2	Revised Development Application	22.03.2023
3	Revised Development Application	03.05.2023
4	Section 4.55 Modification	13.02.2025
No	Revision Description	Date

LEGEND	
	EXISTING WALL
	NEW TIMBER WALL
	NEW BRICK WALL
	DEMOLISH
	SCOPE OF SECT 4.55 WORKS
	SECTION 4.55 MODIFICATION WORKS



80 WEST ST BALGOWLAH NSW 2093
mail@scopearchitects.com.au ph: 9400 4554
www.scopearchitects.com.au

CLIENT
**CHRISTINA & ANTONY
CLARKE**

PROJECT
Alterations & Additions
150 QUEENSLIFF RD QUEENSLIFF 2096
LOT: 6 DP: 8260

DRAWING TITLE
SECTIONS

TRUE NORTH


DRAWN
XK

SIZE
A3

PROJECT NO.
02201


SCALE
1:100

DRAWING NO
A11
REV NO
4

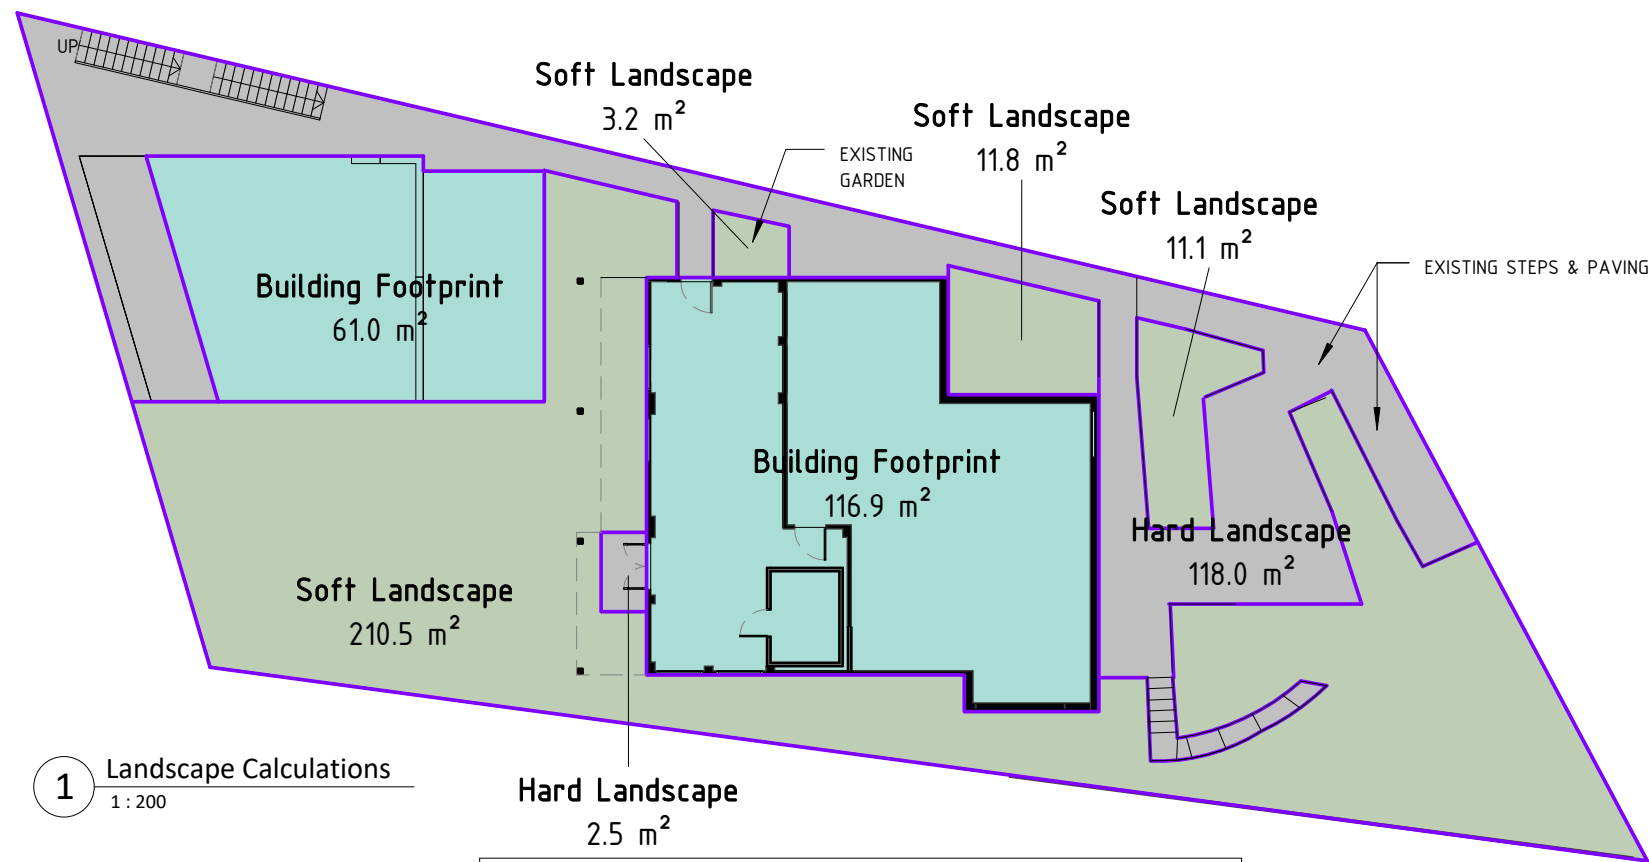


1 Landscape Calculations
1 : 200


Landscape Area Calculations		
Name	Area	% of site
Building Footprint	177.9 m ²	33.3%
Hard Landscape	120.5 m ²	22.5%
Soft Landscape	236.5 m ²	44.2%
	534.9 m ²	100.0%

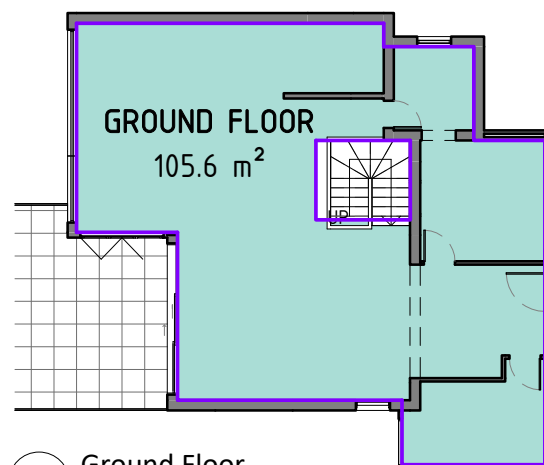


2 Ground Floor
1 : 200

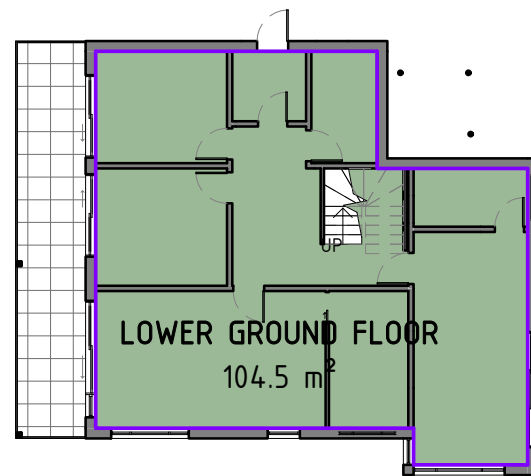

3 Lower Ground Floor
1 : 200

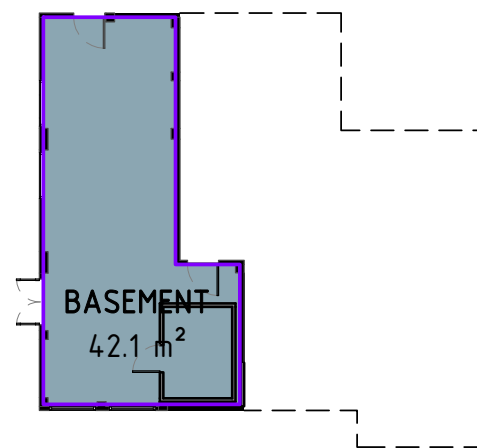

4 Basement
1 : 200

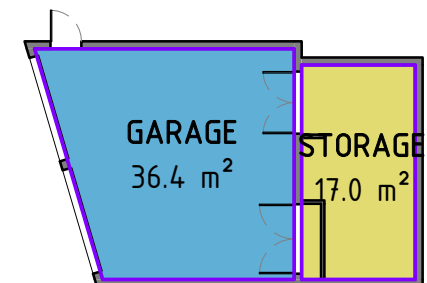


5 Garage
1 : 200


BASIX COMMITMENTS	REQUIREMENTS
HOT WATER FIXTURES SHOWERHEADS TOILETS TAPS	SOLAR ELECTRIC BOOST 3 STAR (NO GREATER THAN 9L/MIN) 3 STAR (AVERAGE 4L/FLUSH) 3 STAR (NO GREATER THAN 9L/MIN)
THERMAL COMFORT BRICK VENEER CONCRETE SLAB SUSPENDED FLOOR EXTERNAL WEATHERBOARD CEILING FLAT CEILING RAKED ROOF ROOF COLOUR	INSULATION R1.86 (OR 2.40 INC CONSTRUCTION) NIL NIL R2.0 (OR R2.4 INC. CONSTRUCTION) R1.45(UP) R14.5(UP) FOIL BACKED BLANKET 55mm MEDIUM (SOLAR ABSORPTANCE 0.475- 0.70)
WINDOWS	REFER TO BASIX SCHEDULE
ARTIFICIAL LIGHTING	PRIMARY LIGHTING TO BE LIGHT-EMITTING-DIODE (LED) LAMPS
RAINWATER TANK	2500 LITRES. ROOF COLLECTION AREA 135sqm
COOLING & HEATING ALTERNATIVE ENERGY	1 PHASE AIR CONDITIONING 5 STAR RATING PHOTOVOLTAIC SYSTEM TO GENERATE AT LEAST 4kW

Gross Floor Area	
Name	Area
BASEMENT	42.1 m ²
GARAGE	36.4 m ²
GROUND FLOOR	105.6 m ²
LOWER GROUND FLOOR	104.5 m ²
STORAGE	17.0 m ²
	305.6 m ²

1	Development Application	21.09.2022
2	Revised Development Application	22.03.2023
3	Revised Development Application	03.05.2023
4	Section 4.55 Modification	13.02.2025
No	Revision Description	Date

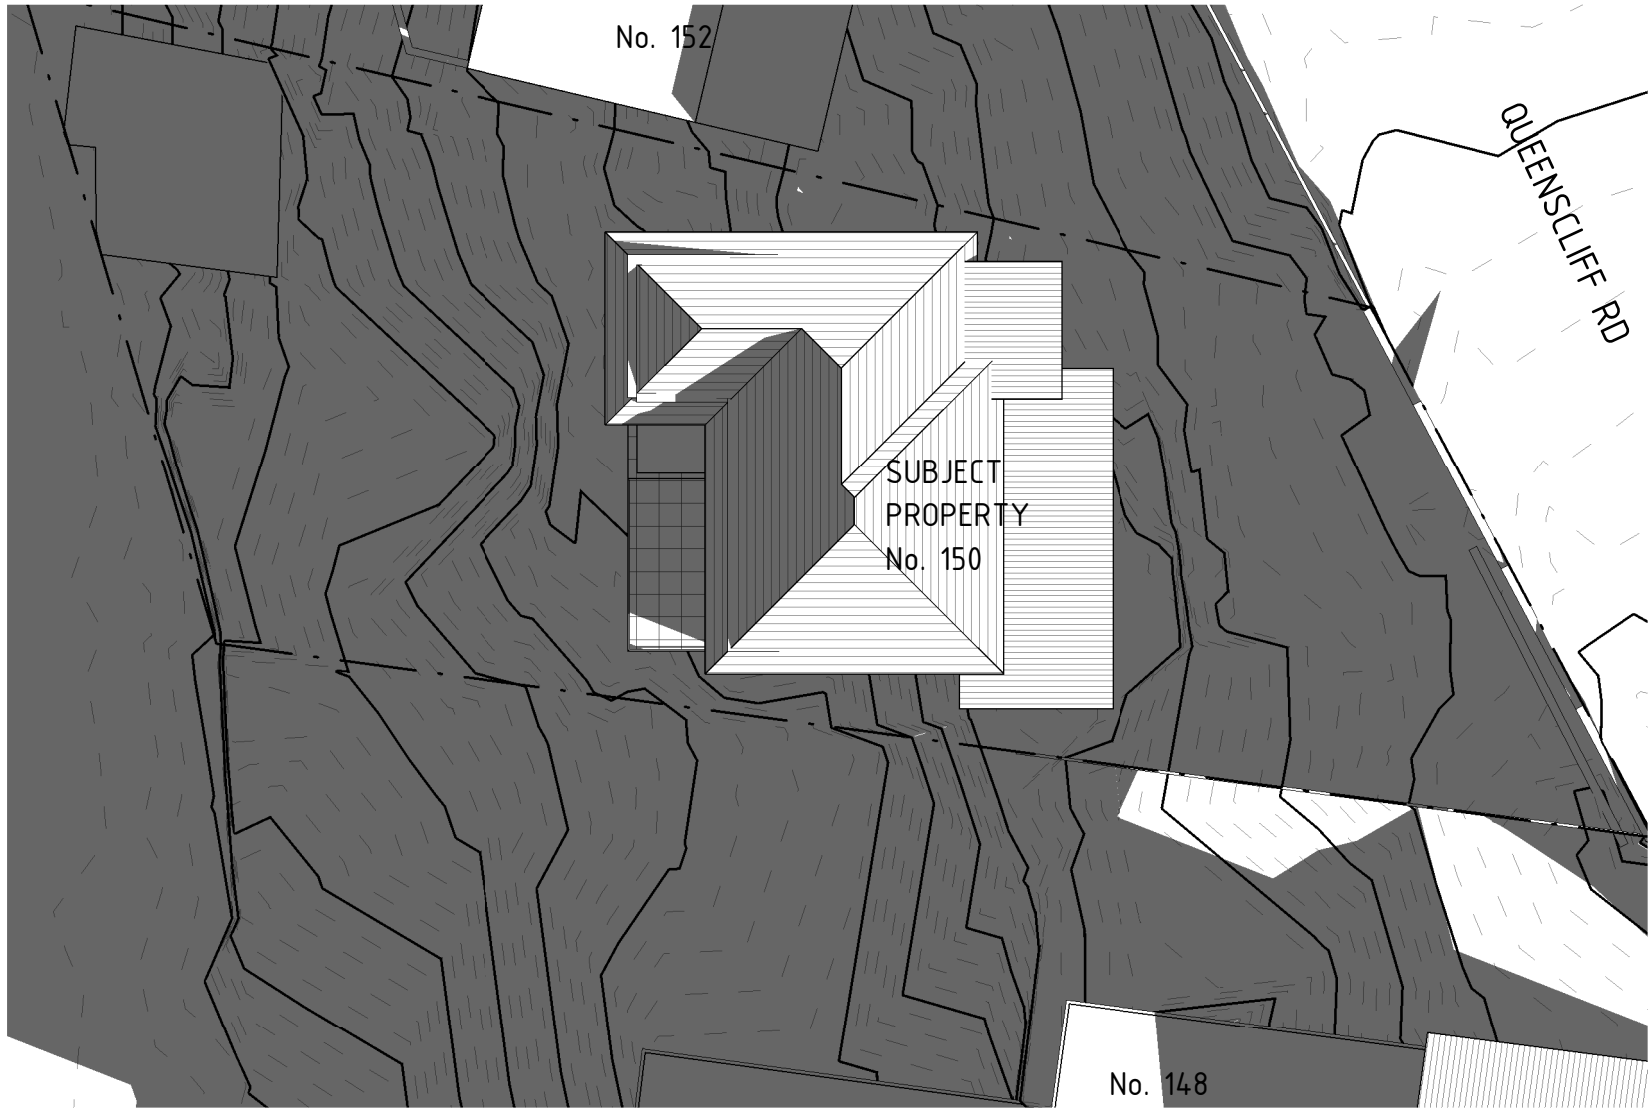

1 June 21 - 9am Existing
1 : 200

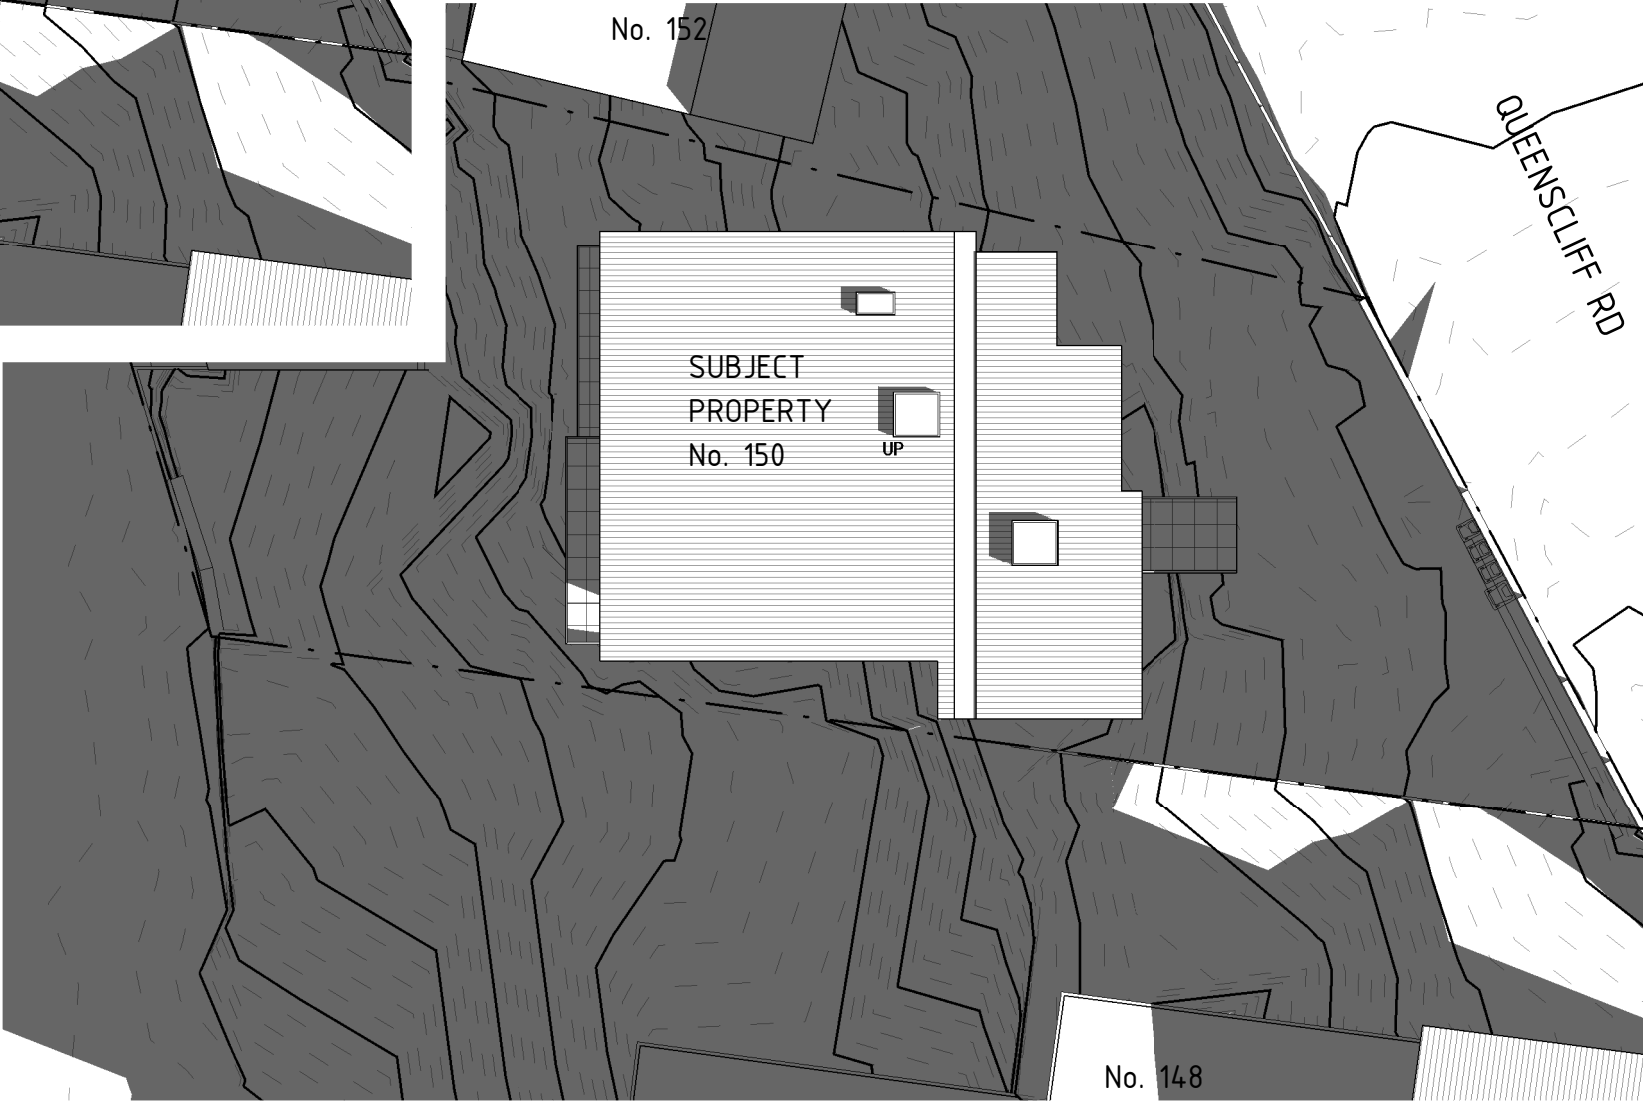

2 June 21 - 9am Proposed
1 : 200

1	Development Application	21.09.2022
2	Revised Development Application	22.03.2023
3	Revised Development Application	03.05.2023
4	Section 4.55 Modification	13.02.2025
No	Revision Description	Date



80 WEST ST BALGOWLAH NSW 2093
mail@scopearchitects.com.au ph: 9400 4554
www.scopearchitects.com.au

CLIENT

CHRISTINA & ANTONY
CLARKE

PROJECT

Alterations & Additions
150 QUEENSLIFF RD QUEENSLIFF 2096
LOT: 6 DP: 8260

DRAWING TITLE

SHADOW DIAGRAMS JUNE
21 9am

TRUE NORTH



DRAWN

Xu

SIZE

A3

PROJECT NO.

02201

SCALE


1 : 200

DRAWING NO

A13

REV NO

4

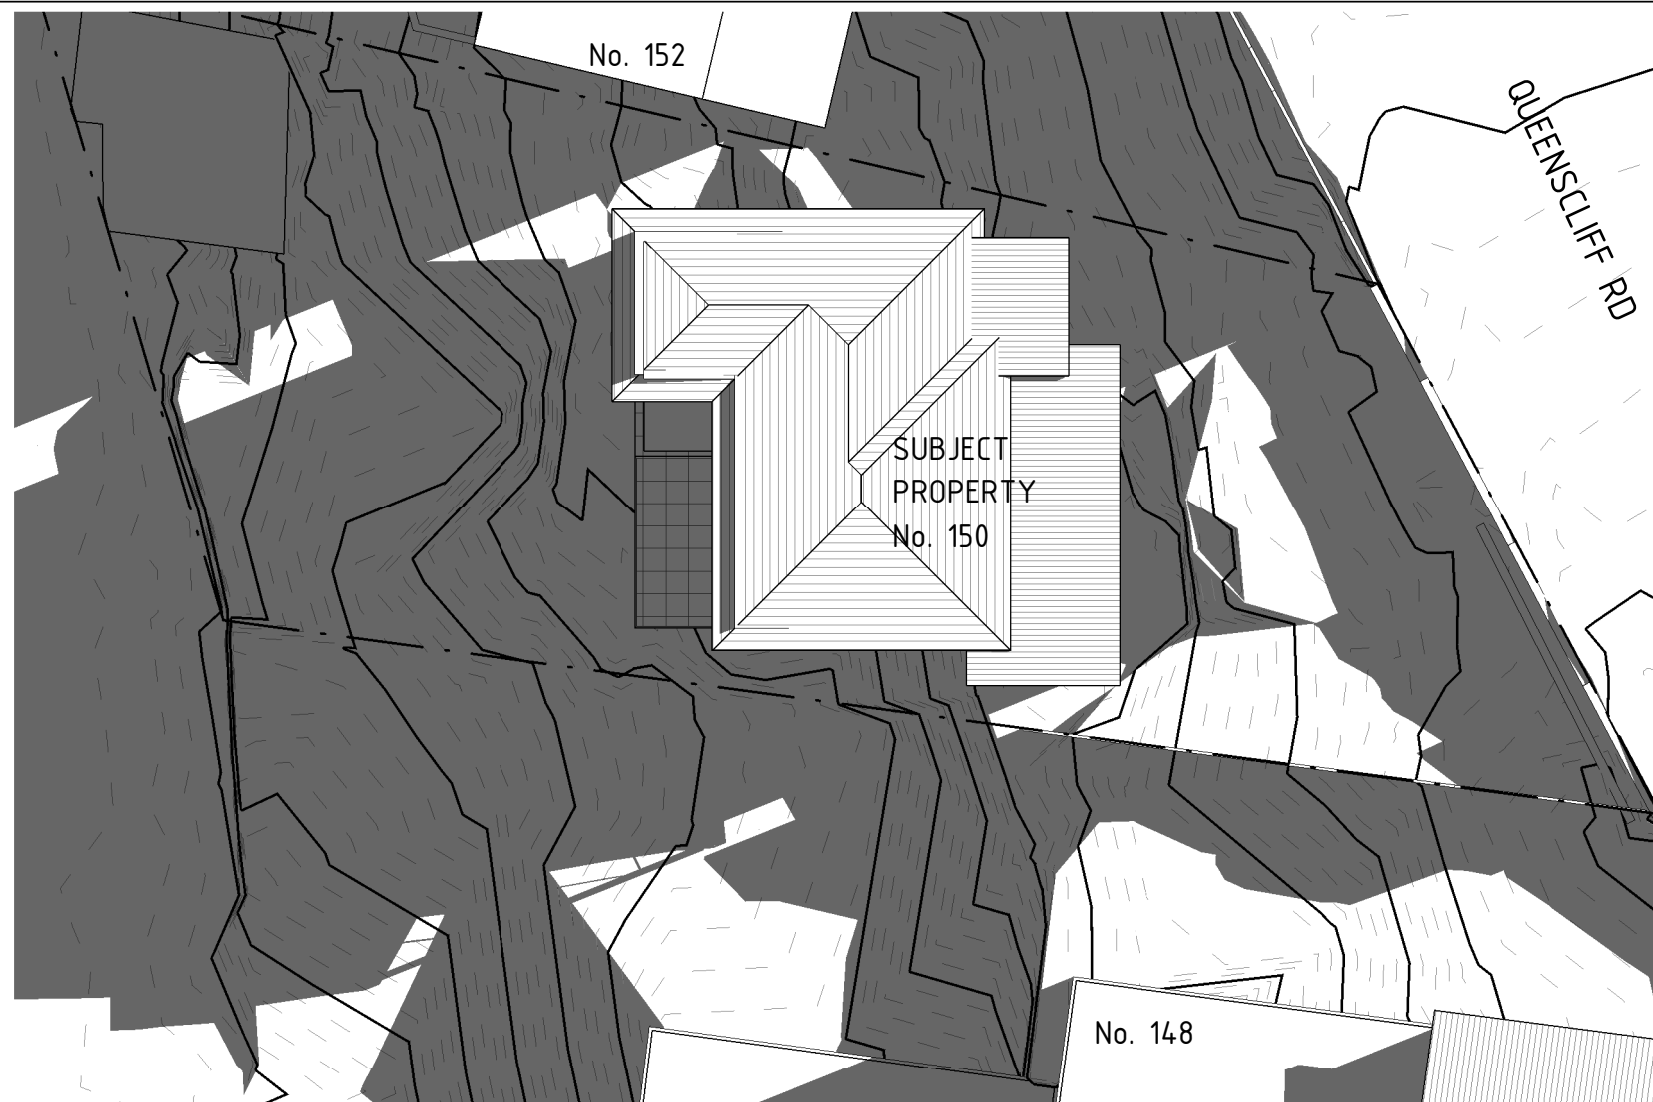

1 June 21 - 12pm Existing
1 : 200



2 June 21 - 12pm Proposed
1 : 200

1	Development Application	21.09.2022
2	Revised Development Application	22.03.2023
3	Revised Development Application	03.05.2023
4	Section 4.55 Modification	13.02.2025
No	Revision Description	Date



80 WEST ST BALGOWLAH NSW 2093
mail@scopearchitects.com.au ph: 9400 4554
www.scopearchitects.com.au

CLIENT

CHRISTINA & ANTONY
CLARKE

PROJECT

Alterations & Additions
150 QUEENSLIFF RD QUEENSLIFF 2096
LOT: 6 DP: 8260

DRAWING TITLE

SHADOW DIAGRAMS JUNE
21 12pm

TRUE NORTH



DRAWN

Xu

SIZE

A3

PROJECT NO.

02201

SCALE

1 : 200

DRAWING NO

A14

REV NO


4




1 June 21 - 3pm Existing
1 : 200

2 June 21 - 3pm Proposed
1 : 200

1	Development Application	21.09.2022
2	Revised Development Application	22.03.2023
3	Revised Development Application	03.05.2023
4	Section 4.55 Modification	13.02.2025
No	Revision Description	Date

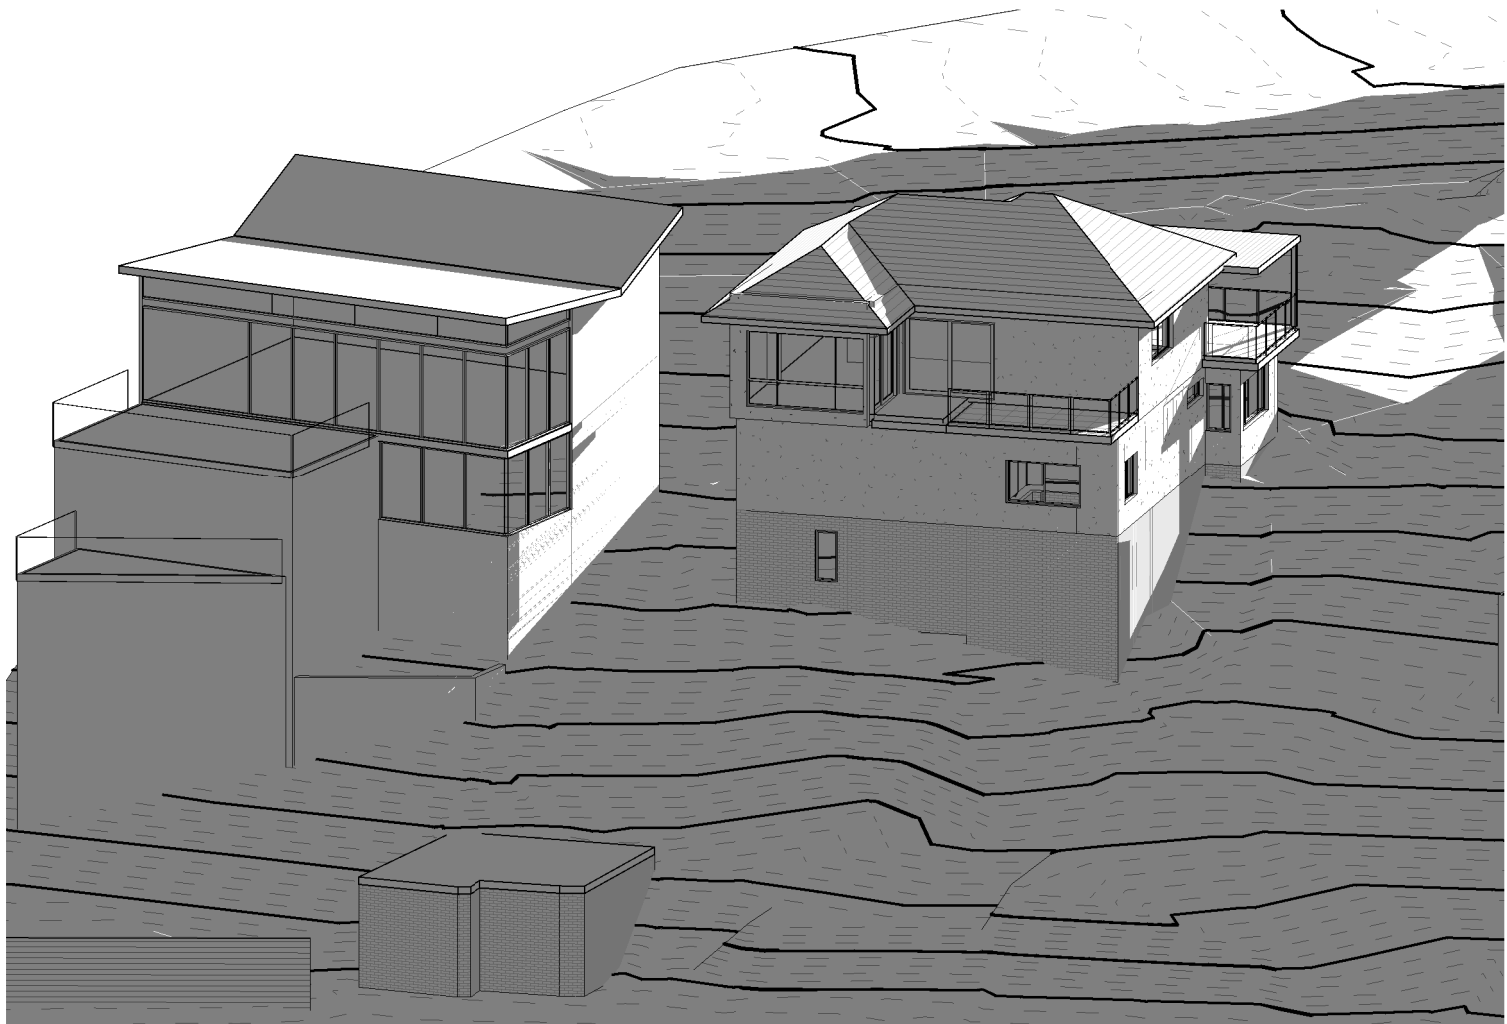

1 June 21 9am Existing

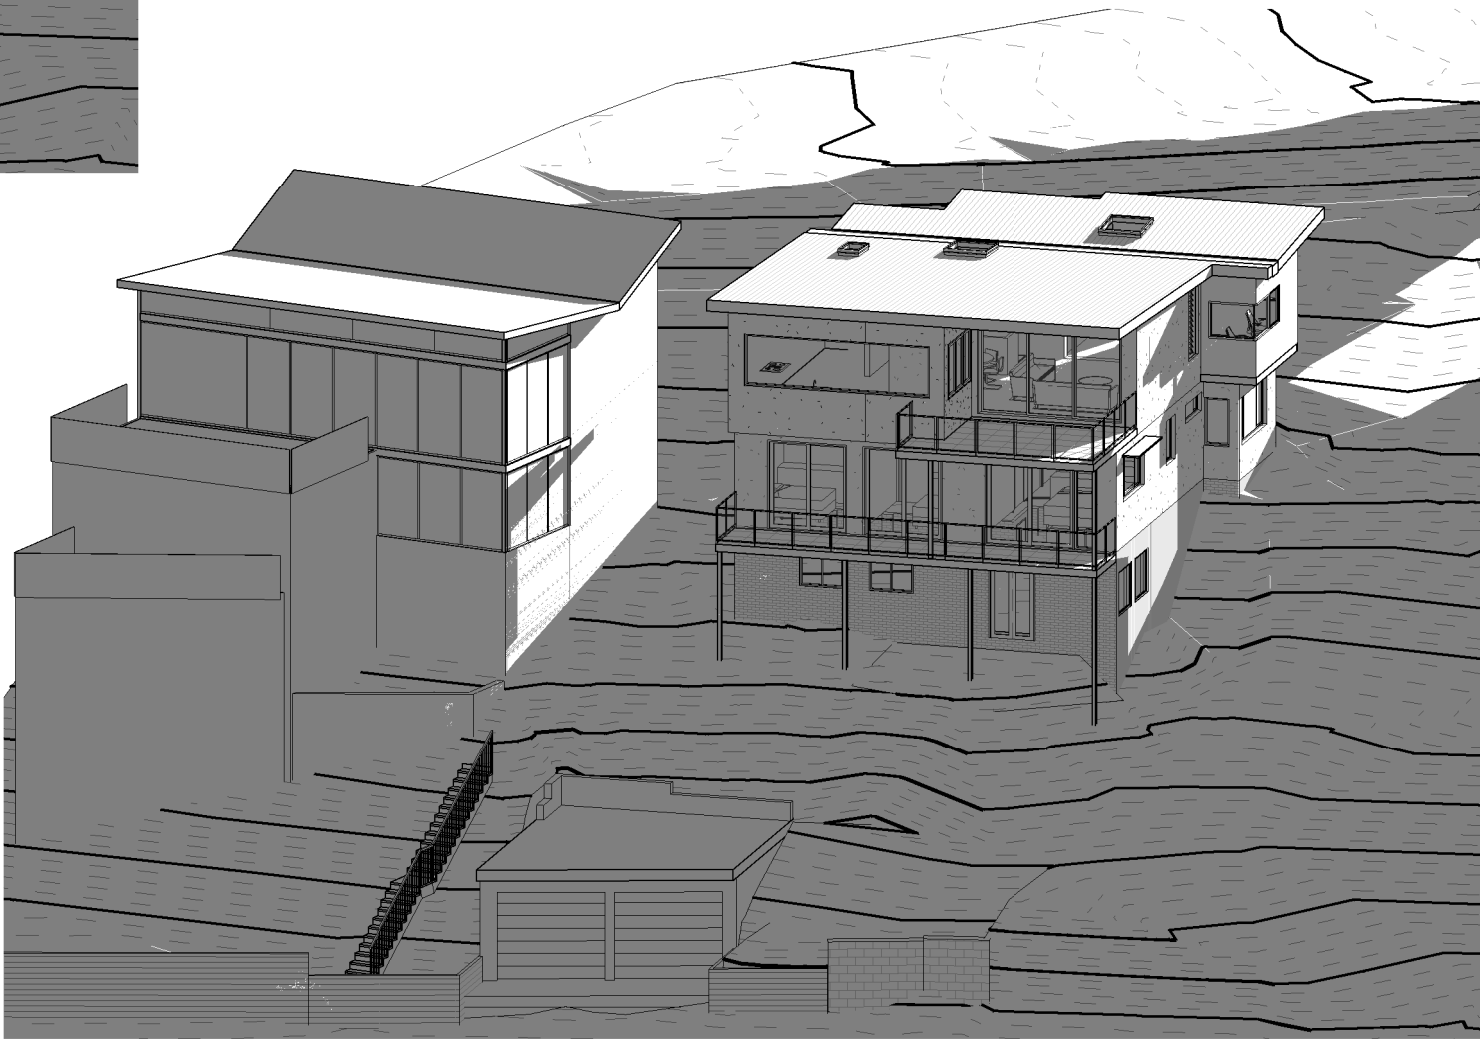

2 June 21 9am Proposed

1	Development Application	21.09.2022
2	Revised Development Application	22.03.2023
3	Revised Development Application	03.05.2023
4	Section 4.55 Modification	13.02.2025
No	Revision Description	Date



80 WEST ST BALGOWLAH NSW 2093
mail@scopearchitects.com.au ph: 9400 4554
www.scopearchitects.com.au

CLIENT

CHRISTINA & ANTONY
CLARKE

PROJECT

Alterations & Additions
150 QUEENSCLIFF RD QUEENSCLIFF 2096
LOT: 6 DP: 8260

DRAWING TITLE

SHADOW DIAGRAMS JUNE
21 9am

TRUE NORTH

DRAWN

XK

SIZE

A3

PROJECT NO.

02201


SCALE

DRAWING NO


A17

REV NO

4

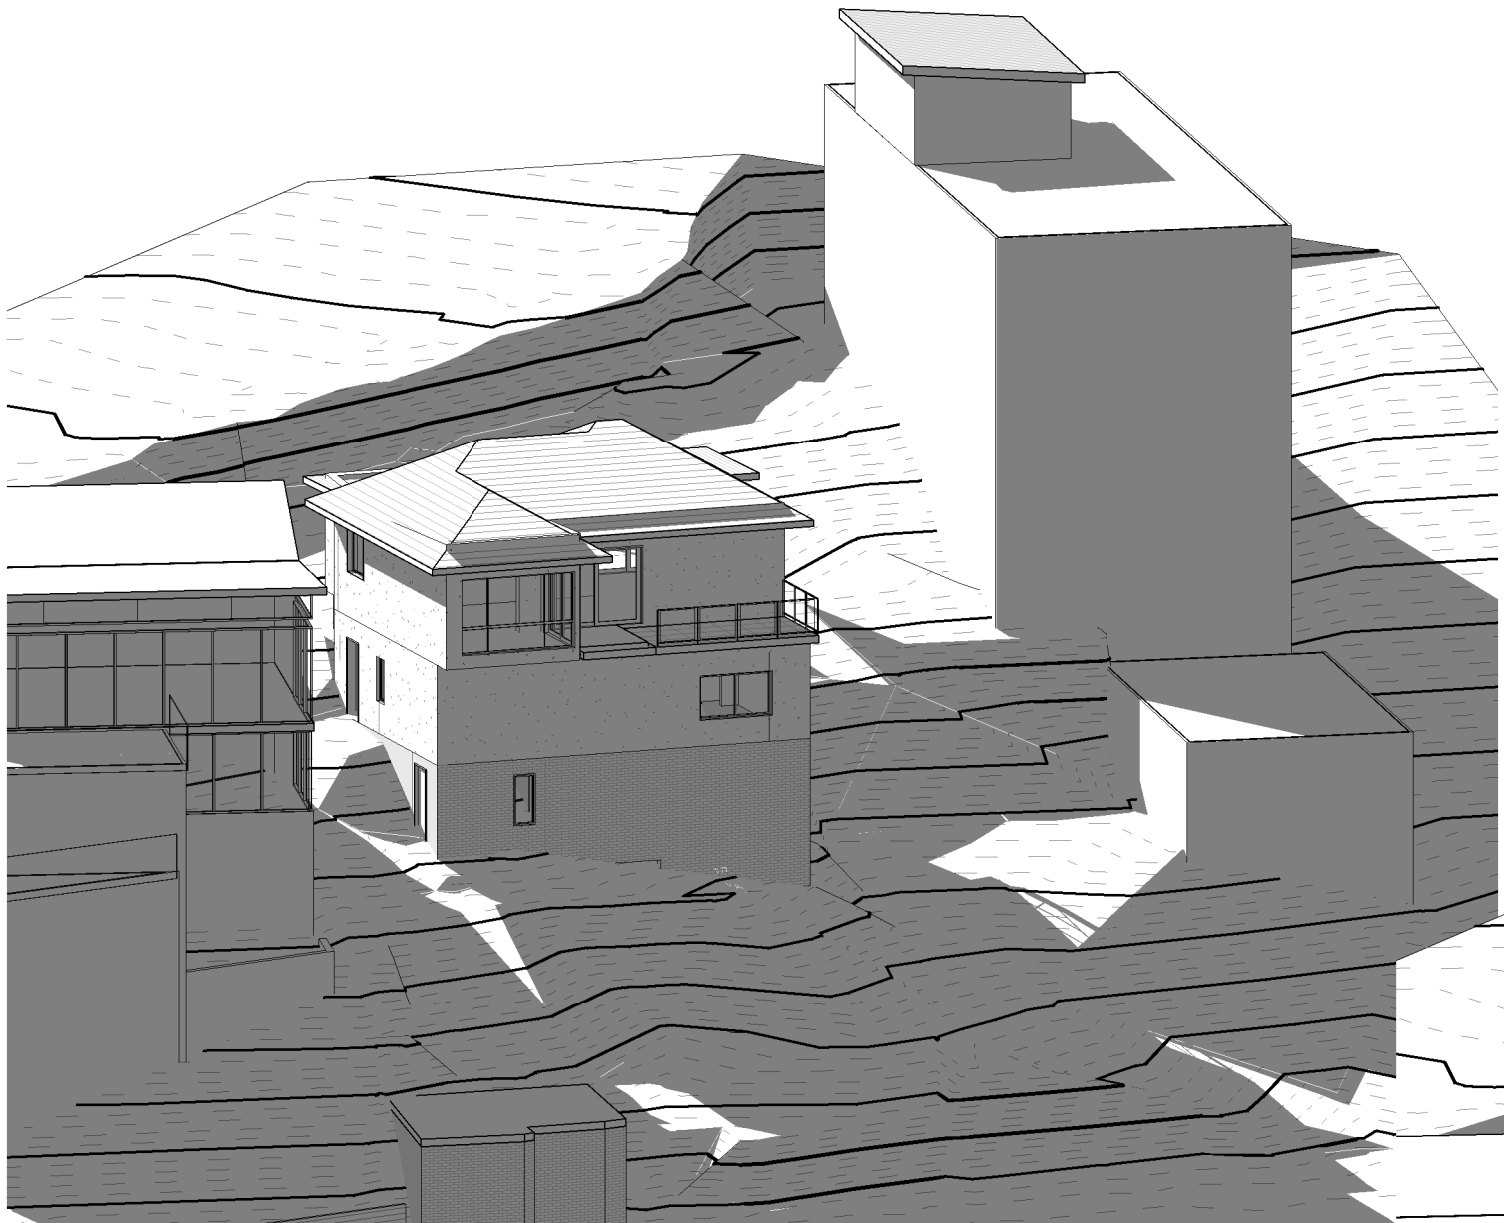

1 June 21 12pm Existing

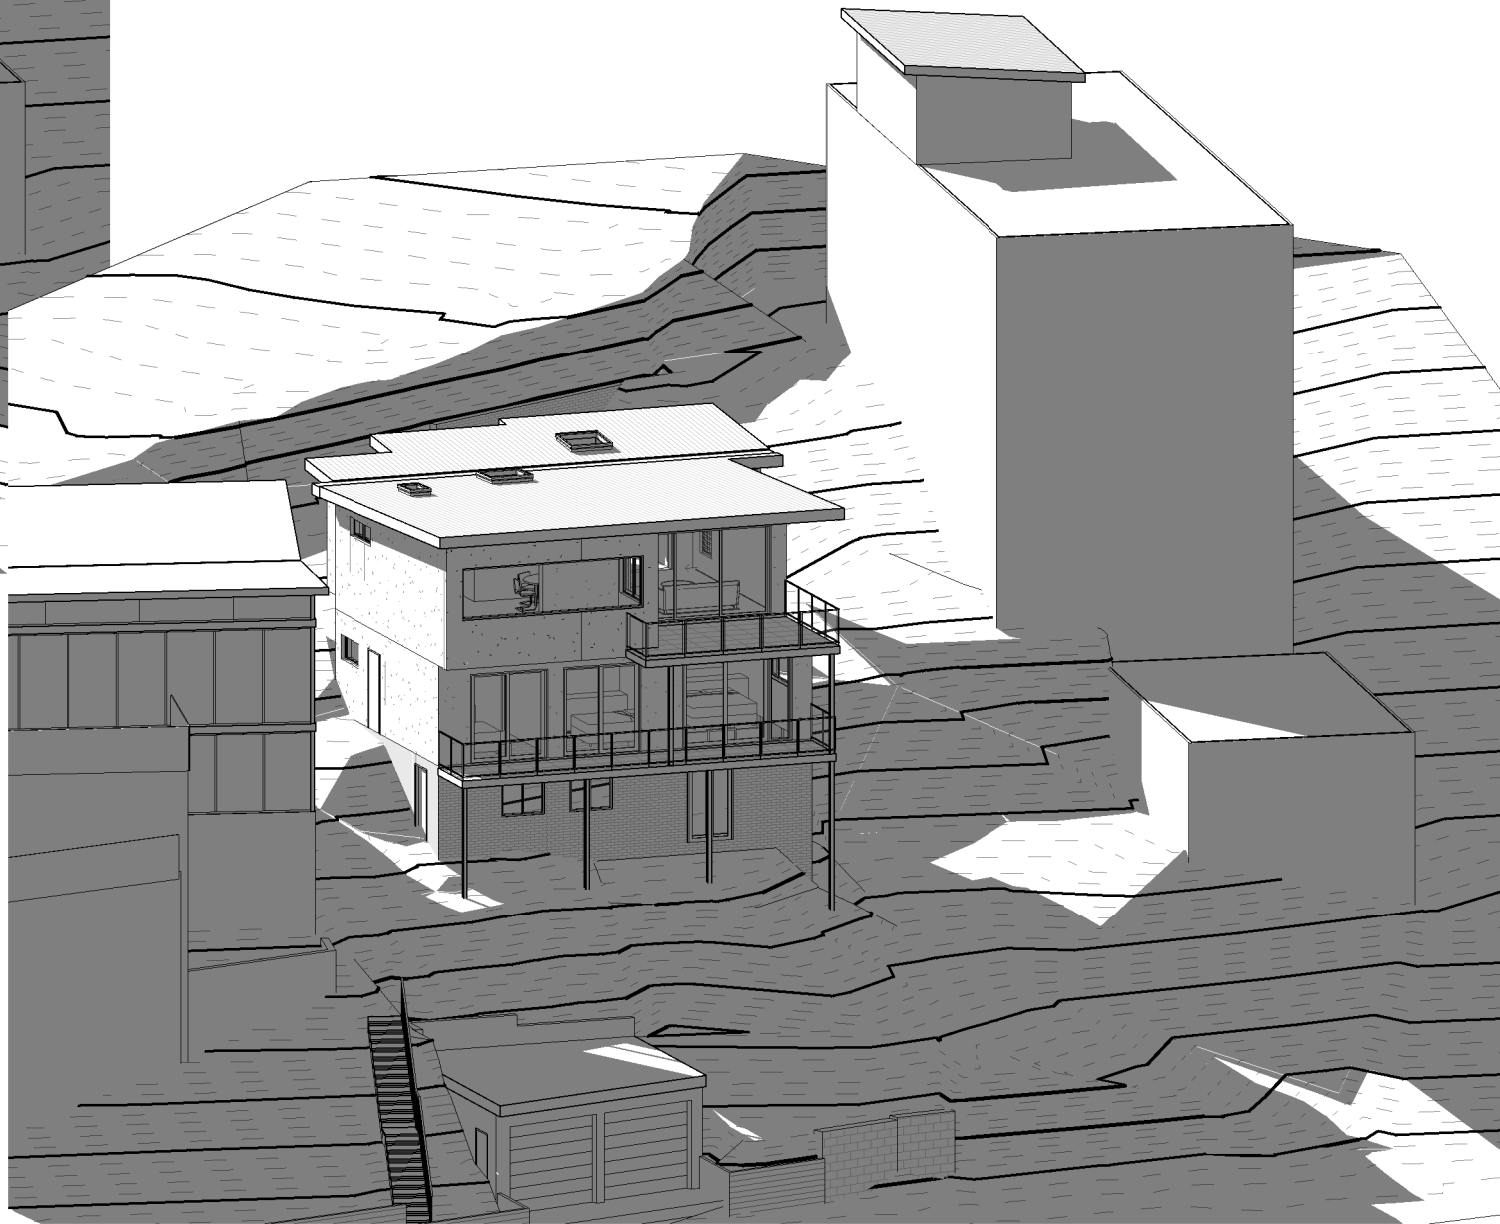

2 June 21 12pm Proposed

1	Development Application	21.09.2022
2	Revised Development Application	22.03.2023
3	Revised Development Application	03.05.2023
4	Section 4.55 Modification	13.02.2025
No	Revision Description	Date



80 WEST ST BALGOWLAH NSW 2093
mail@scopearchitects.com.au ph: 9400 4554
www.scopearchitects.com.au

CLIENT
CHRISTINA & ANTONY
CLARKE

PROJECT
Alterations & Additions
150 QUEENSLIFF RD QUEENSLIFF 2096
LOT: 6 DP: 8260

DRAWING TITLE
SHADOW DIAGRAMS JUNE
21 12pm


TRUE NORTH

DRAWN
XK
SIZE
A3


PROJECT NO.
02201
SCALE

DRAWING NO
A18

REV NO
4

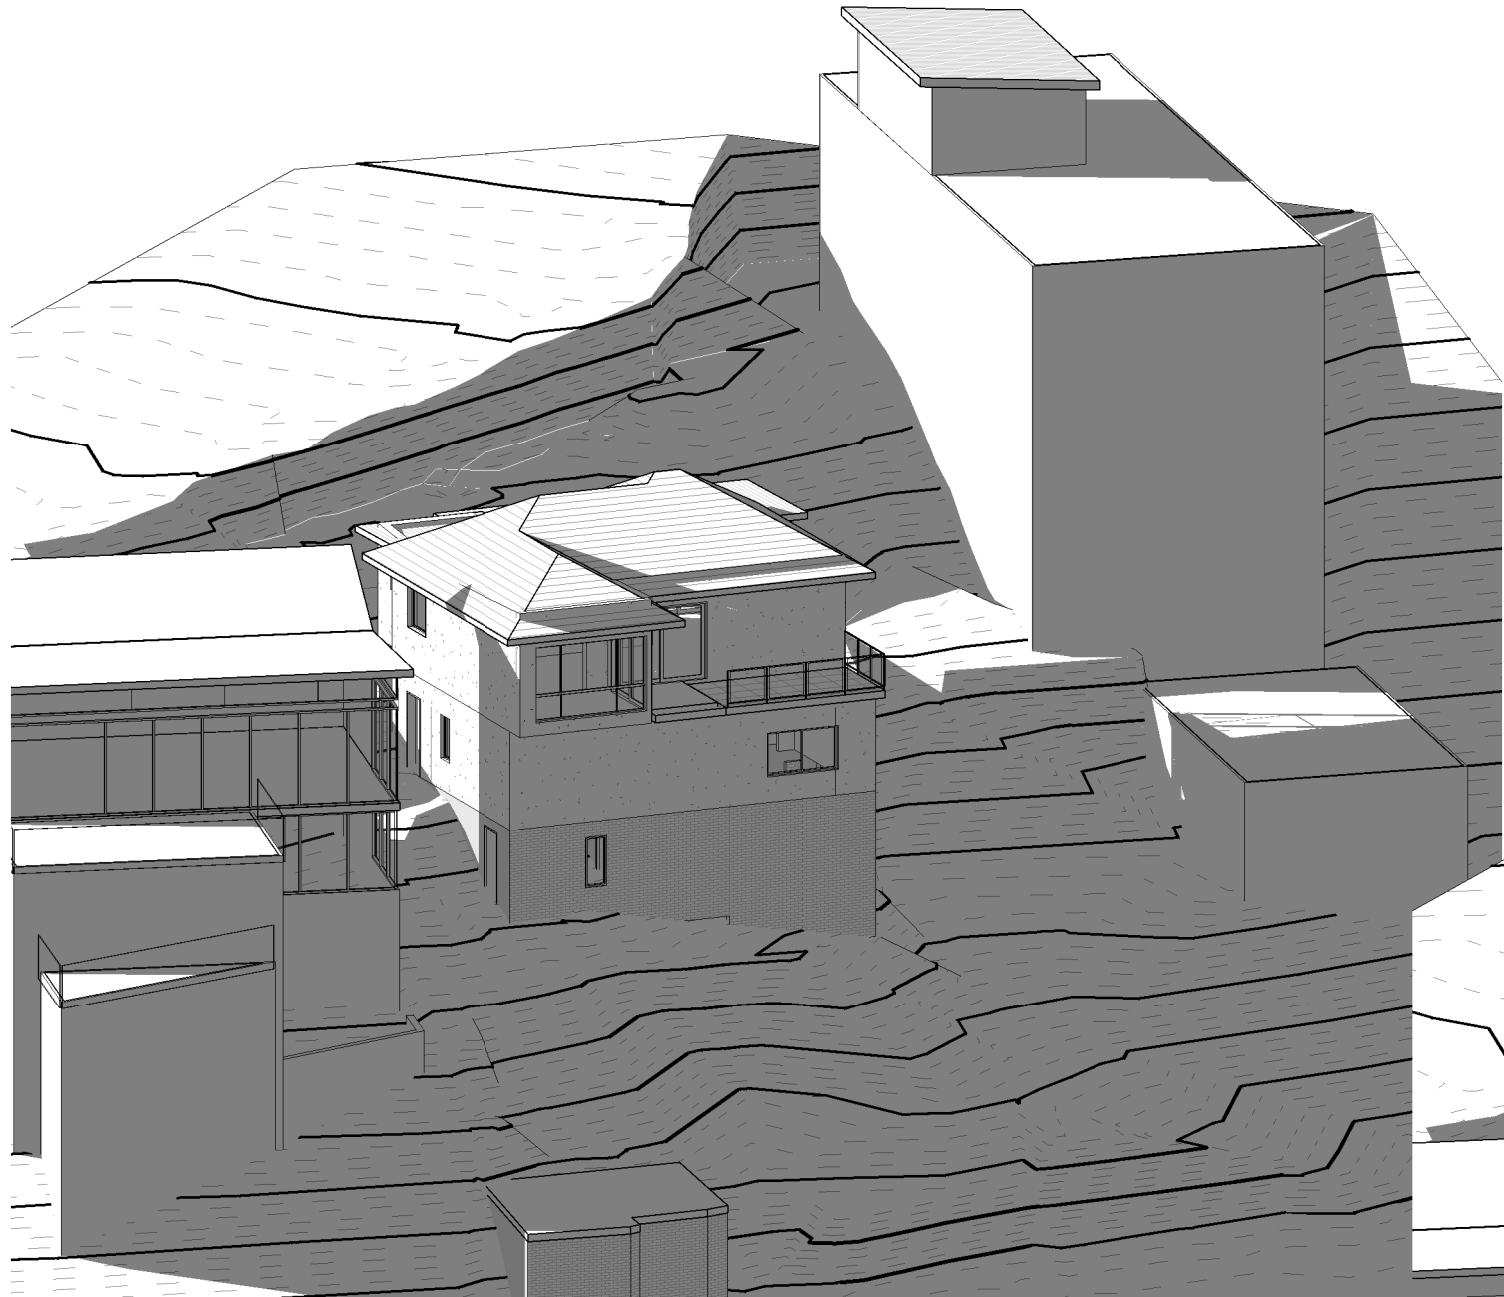

1 June 21 3pm Existing

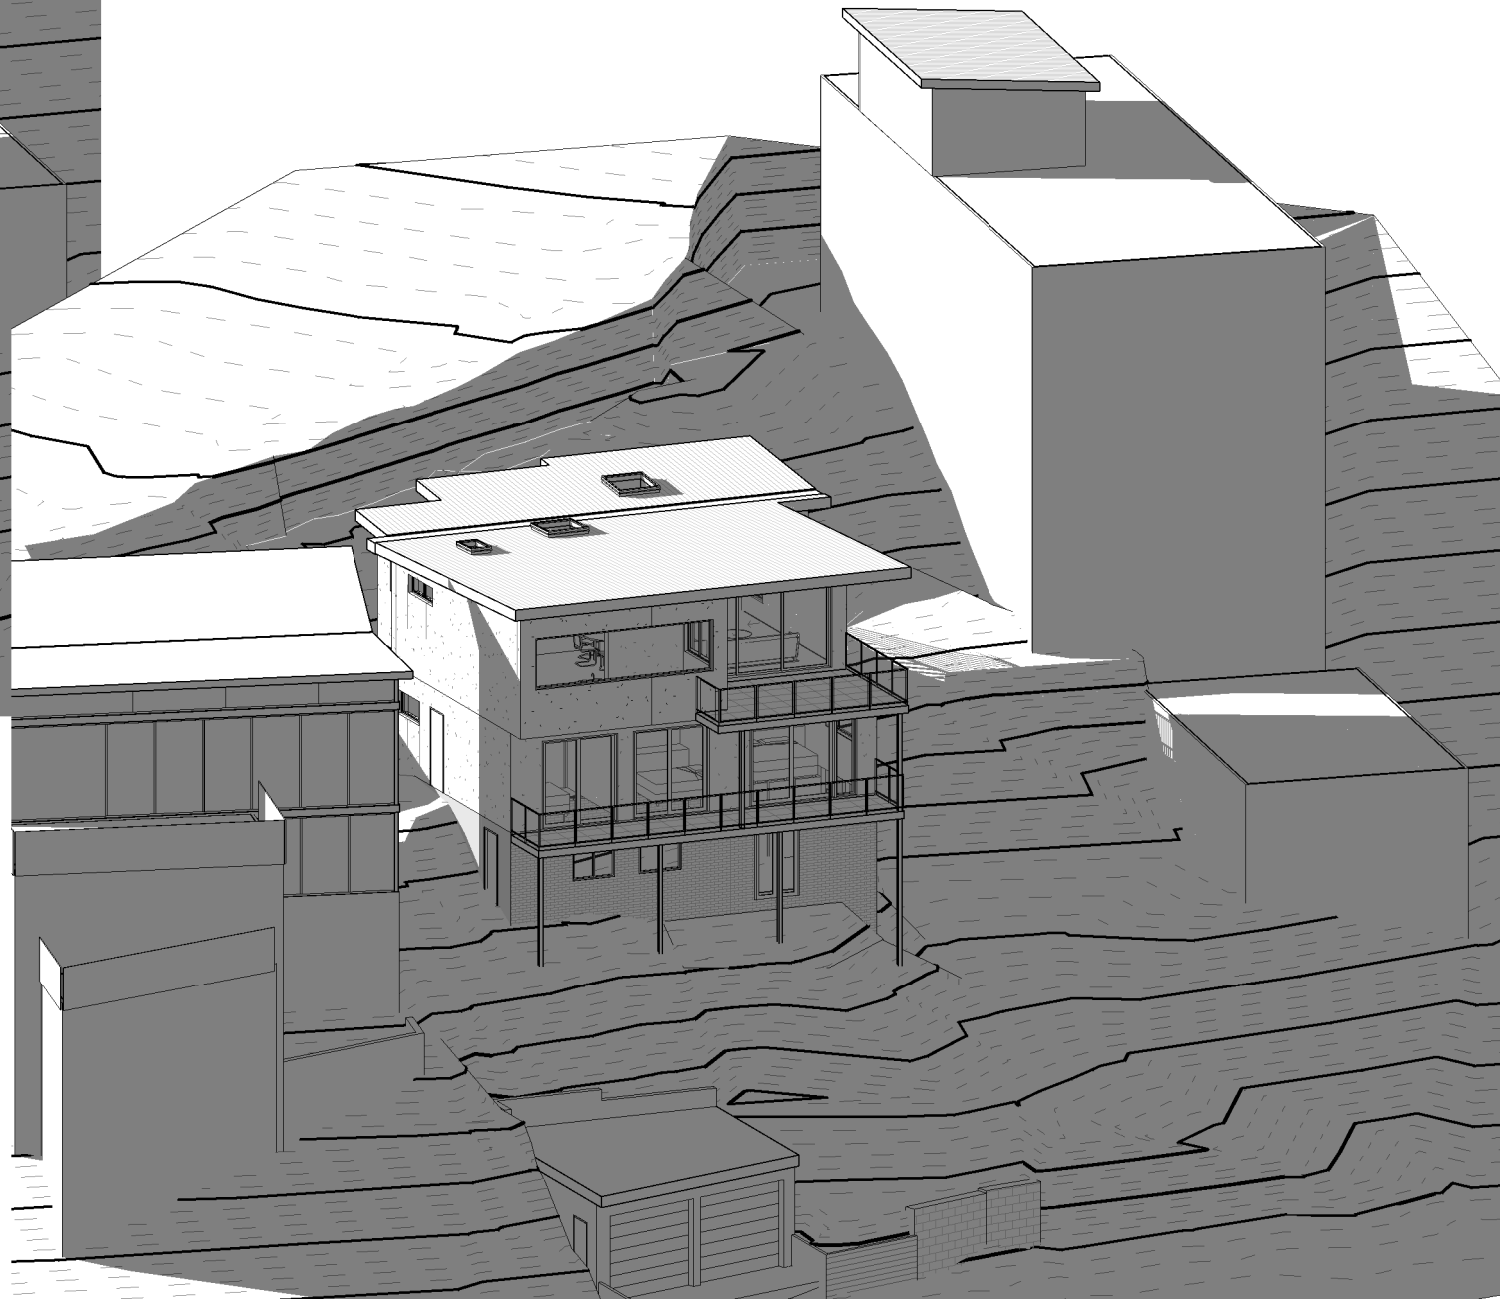

2 June 21 3pm Proposed

1	Development Application	21.09.2022
2	Revised Development Application	22.03.2023
3	Revised Development Application	03.05.2023
4	Section 4.55 Modification	13.02.2025
No	Revision Description	Date



80 WEST ST BALGOWLAH NSW 2093
mail@scopearchitects.com.au ph: 9400 4554
www.scopearchitects.com.au

CLIENT
CHRISTINA & ANTONY
CLARKE

PROJECT
Alterations & Additions
150 QUEENSLIFF RD QUEENSLIFF 2096
LOT: 6 DP: 8260

DRAWING TITLE
SHADOW DIAGRAMS JUNE
21 3pm

TRUE NORTH

DRAWN
XK
SIZE
A3

PROJECT NO.
02201
SCALE

DRAWING NO
A19

REV NO
4