




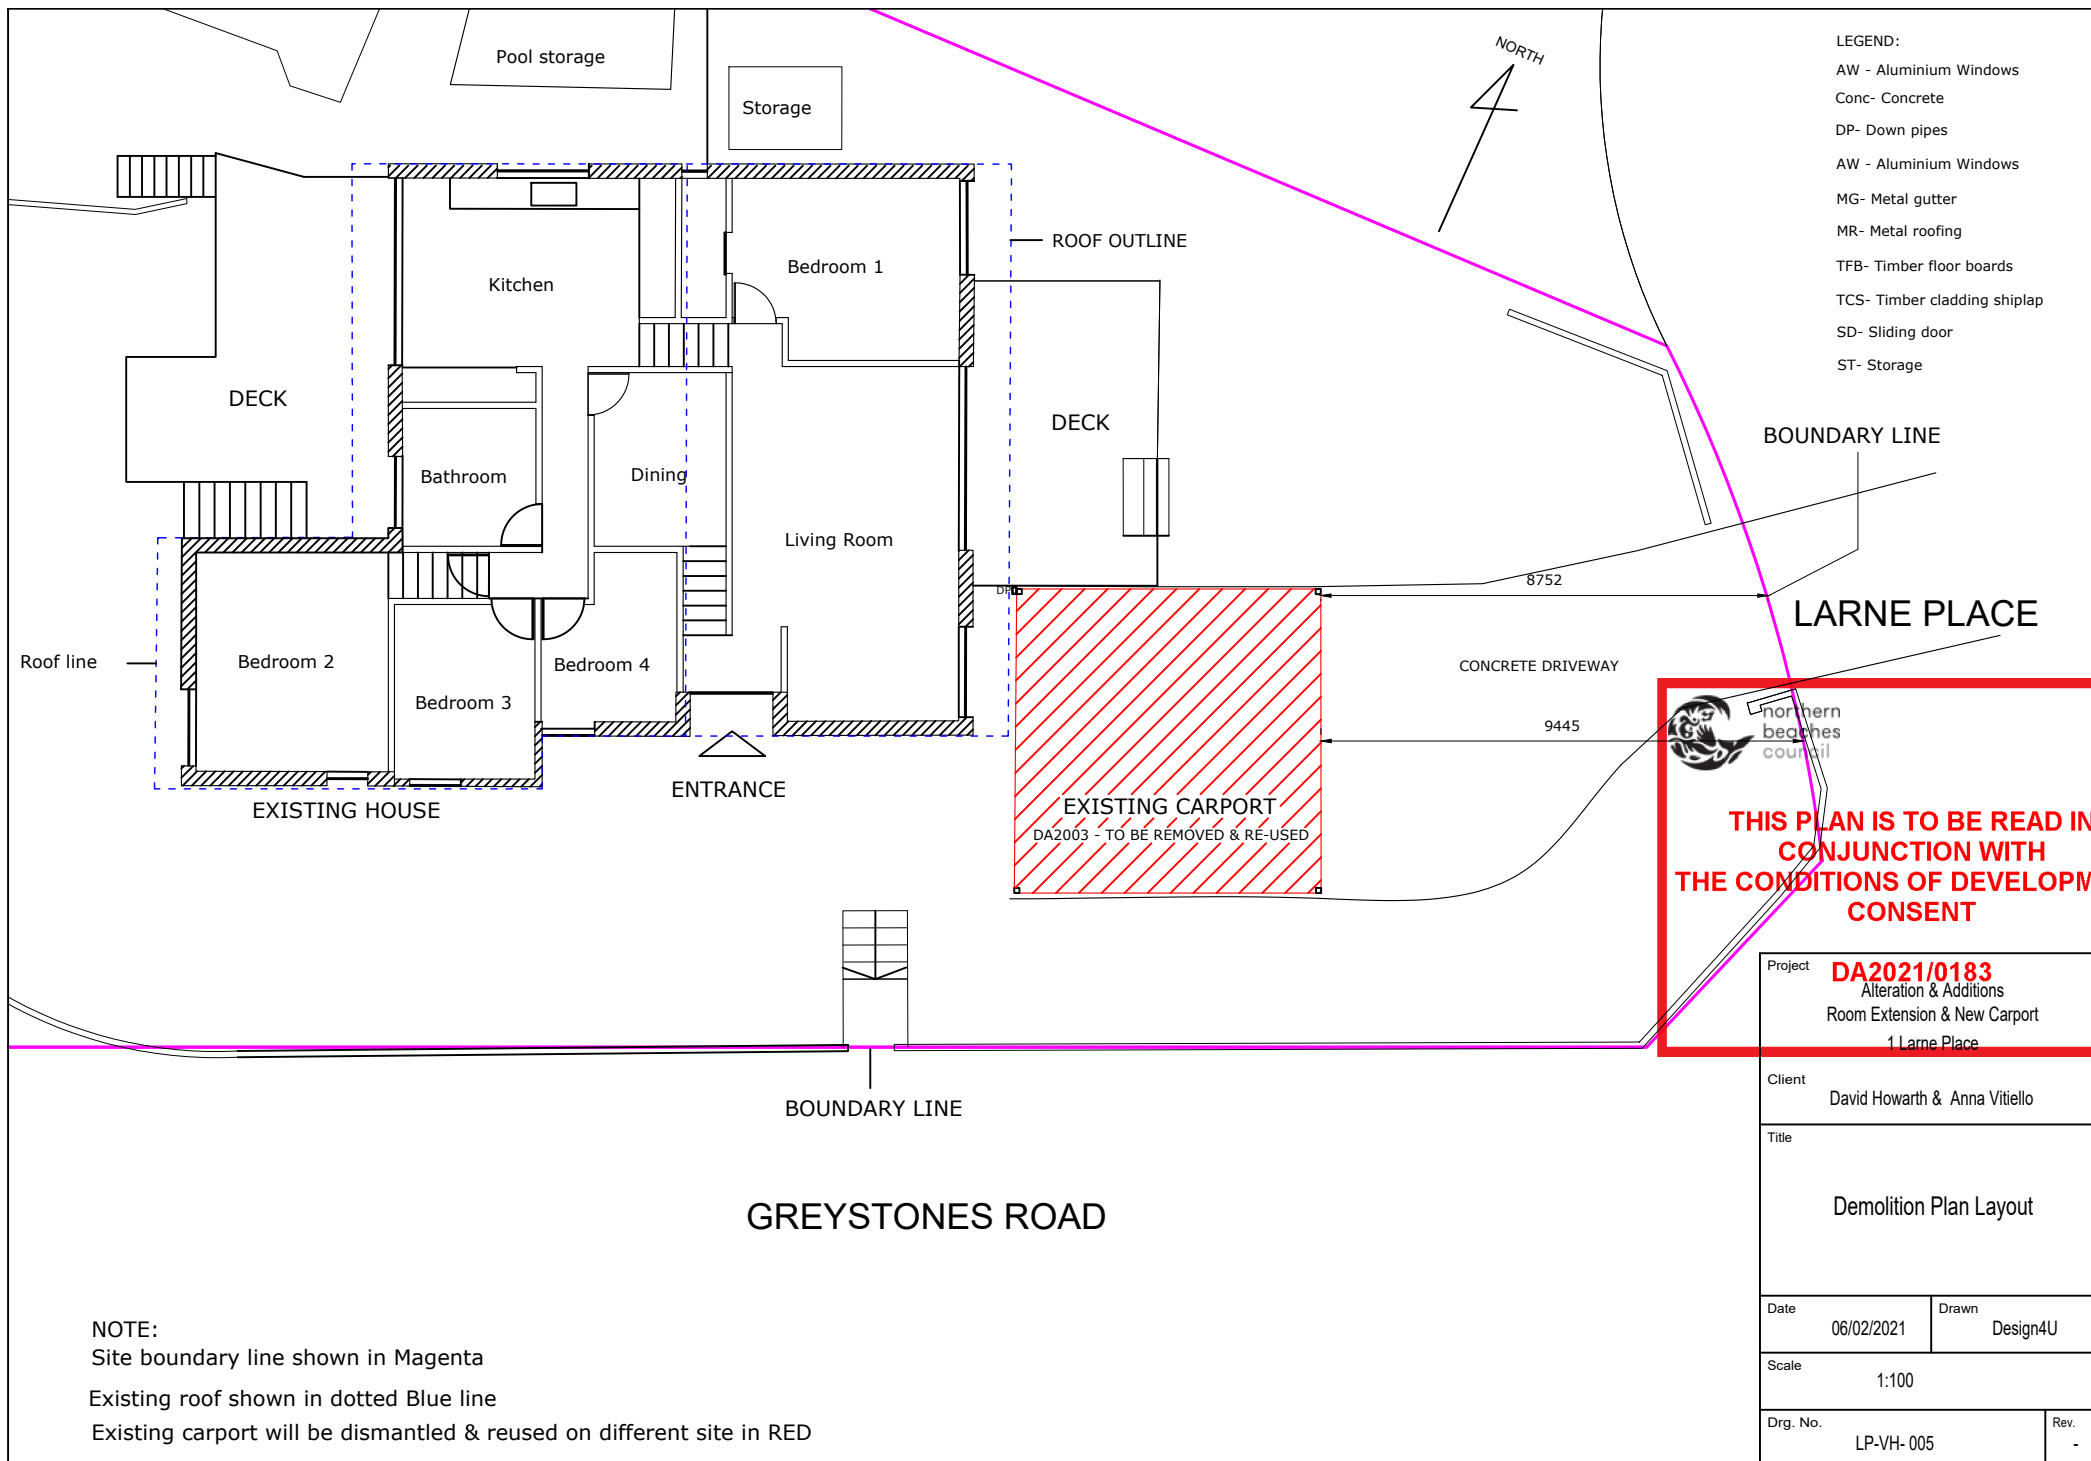

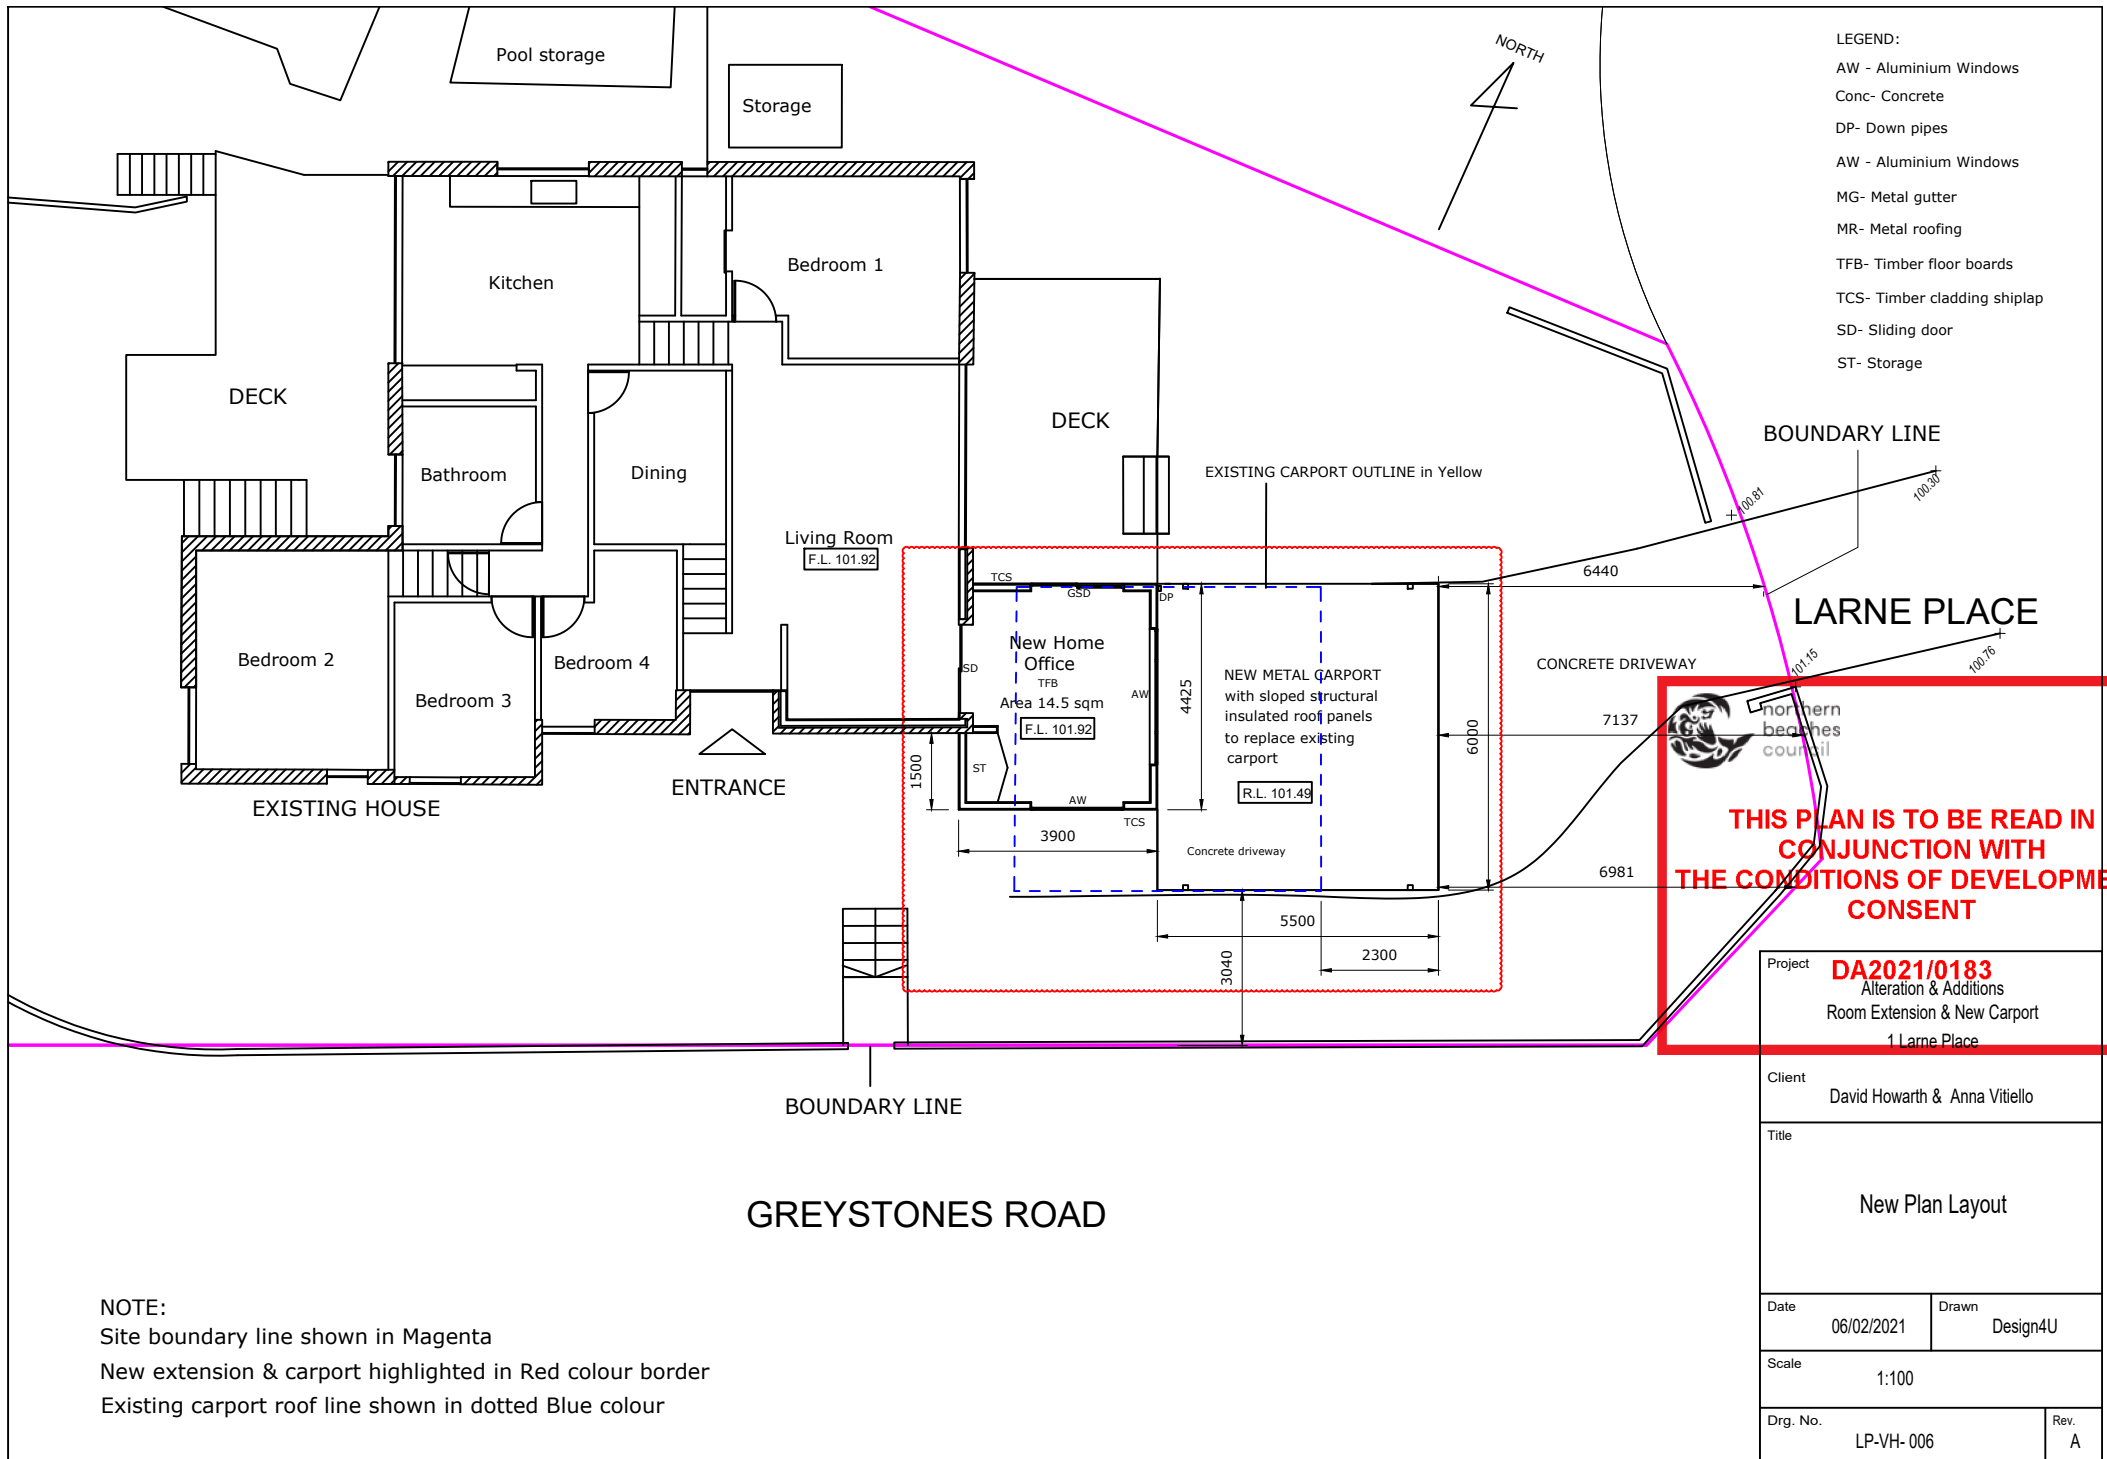

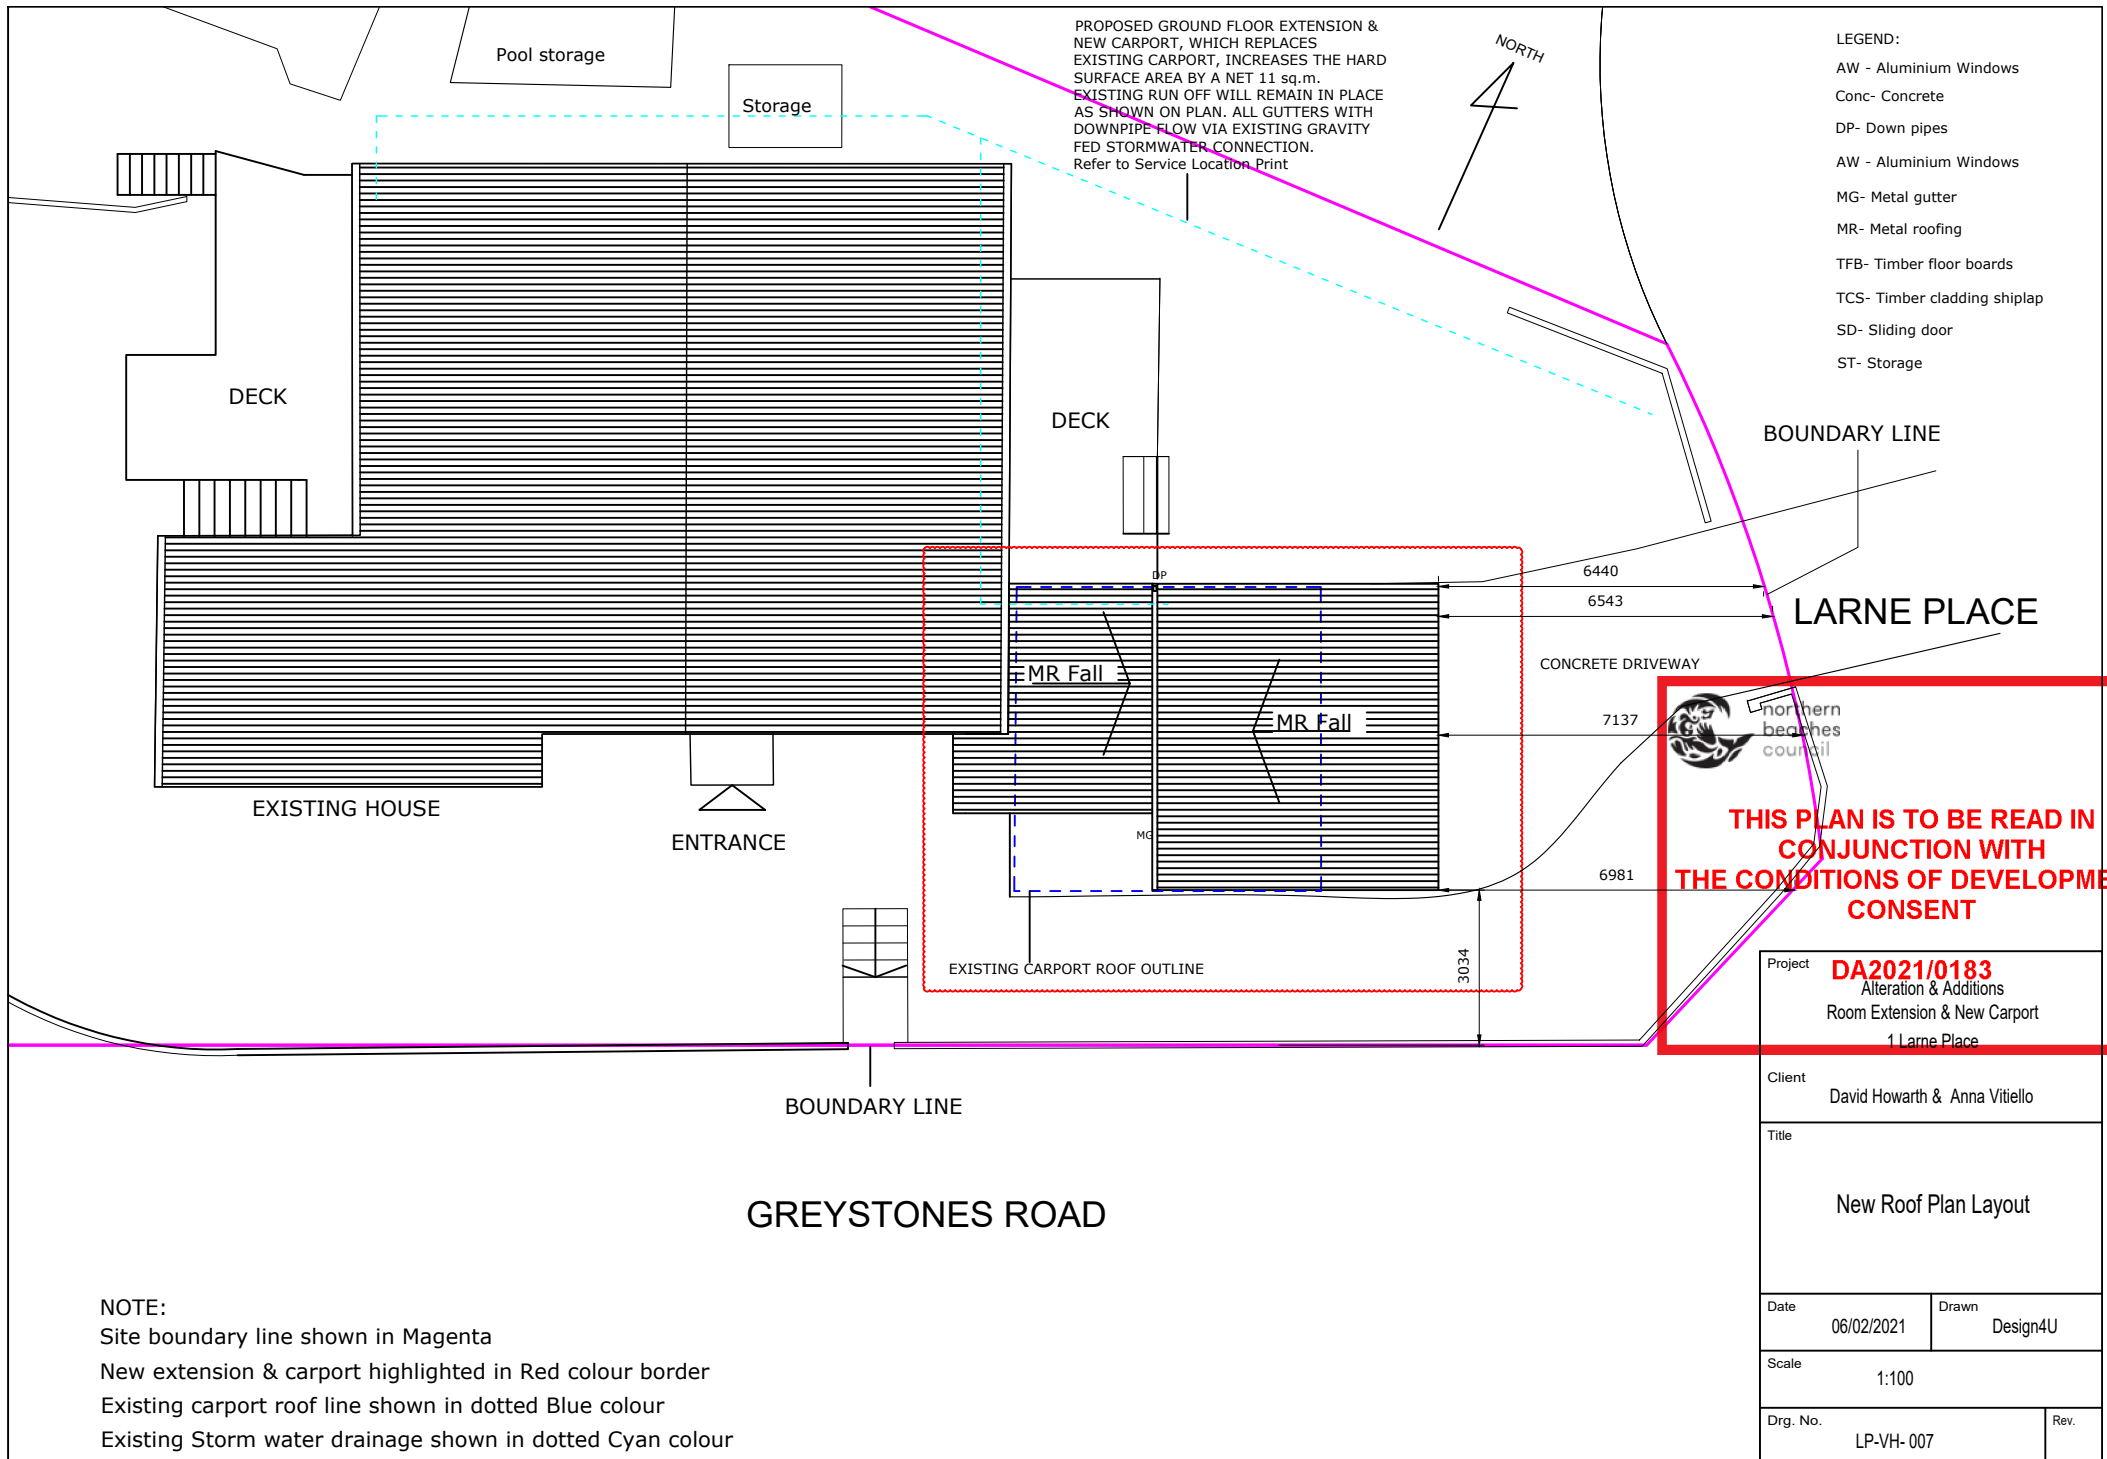

NOTE:


Site boundary line shown in Magenta

New extension & carport highlighted in Red colour border


Existing carport roof line shown in dotted Blue colour

Existing Storm water drainage shown in dotted Cyan colour

- LEGEND:
- AW - Aluminium Windows
 - Conc- Concrete
 - DP- Down pipes
 - AW - Aluminium Windows
 - MG- Metal gutter
 - MR- Metal roofing
 - TFB- Timber floor boards
 - TCS- Timber cladding shiplap
 - SD- Sliding door
 - ST- Storage

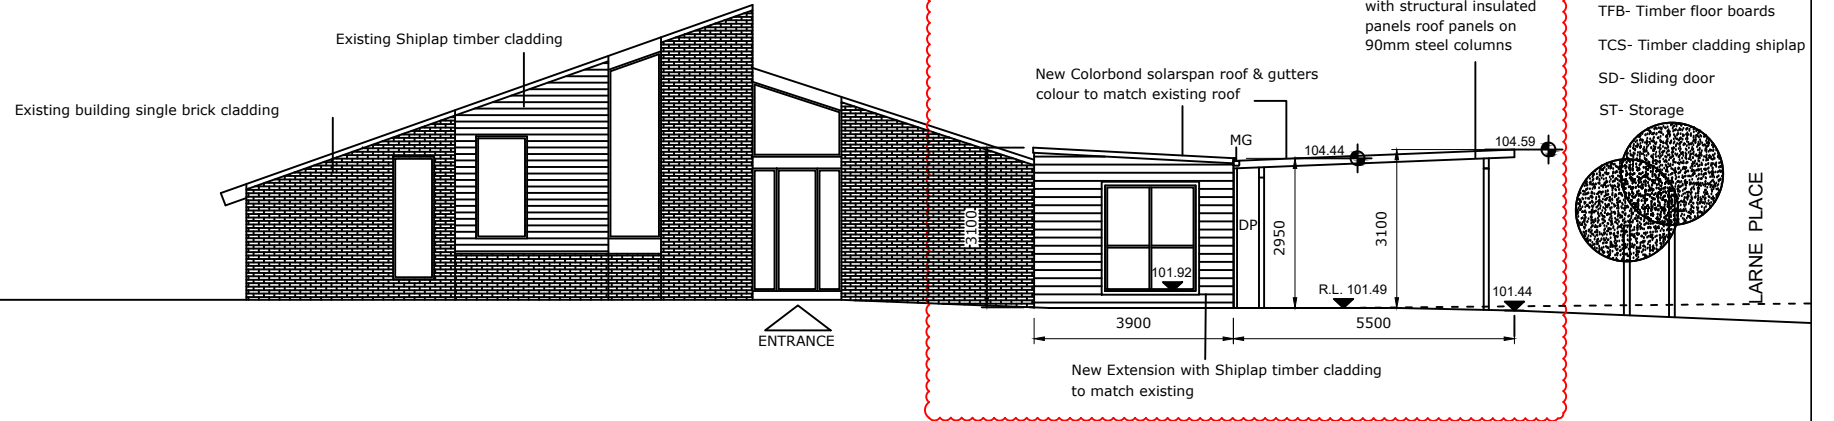

NEW SIDE ELEVATION - Entrance from Greystones Road

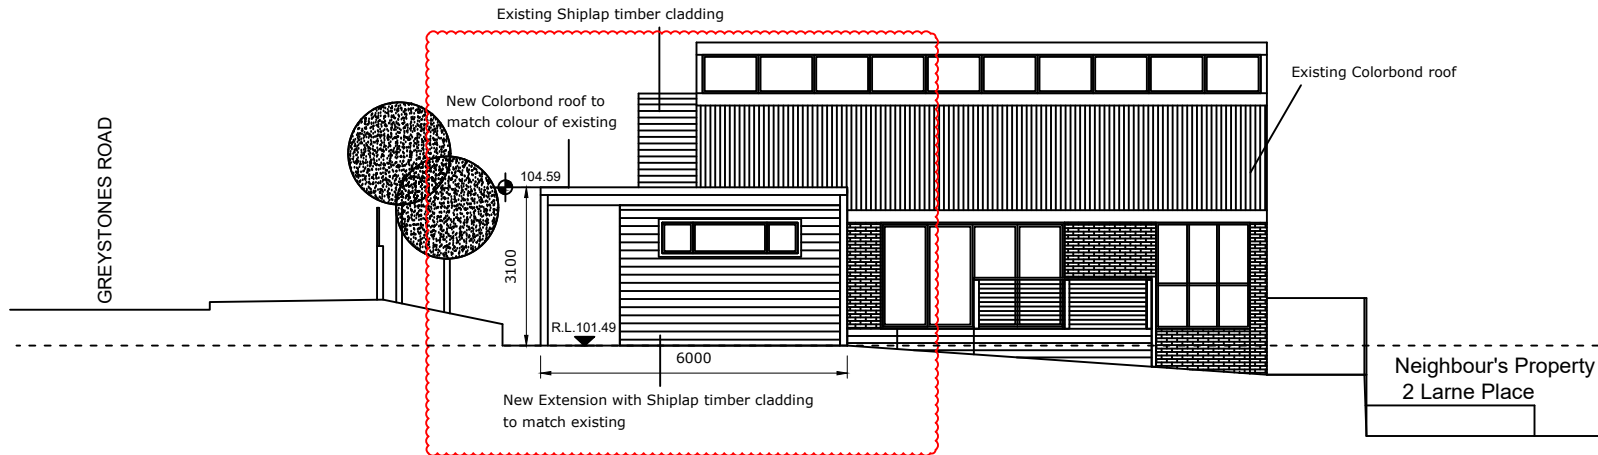

FRONT ELEVATION TO 1 LARNE PLACE

NOTE:
Red to indicate new extension & new carport area.

Position of trees is not exact.
Refer to Survey Plan for exact position.




**THIS PLAN IS TO BE READ IN
CONJUNCTION WITH
THE CONDITIONS OF DEVELOPMENT
CONSENT**

Project	DA2021/0183 Alteration & Additions Room Extension & New Carport 1 Larne Place		
Client	David Howarth & Anna Vitiello		
Title	New Front & Side Elevations Larne Place & Greystones Road		
Date	06/02/2021	Drawn	Design4U
Scale	1:100		
Drg. No.	LP-VH-008		Rev. A

LEGEND:

AW - Aluminium Windows
 Conc- Concrete
 DP- Down pipes
 AW - Aluminium Windows
 MG- Metal gutter
 MR- Metal roofing
 TFB- Timber floor boards
 TCS- Timber cladding shiplap
 SD- Sliding door
 ST- Storage

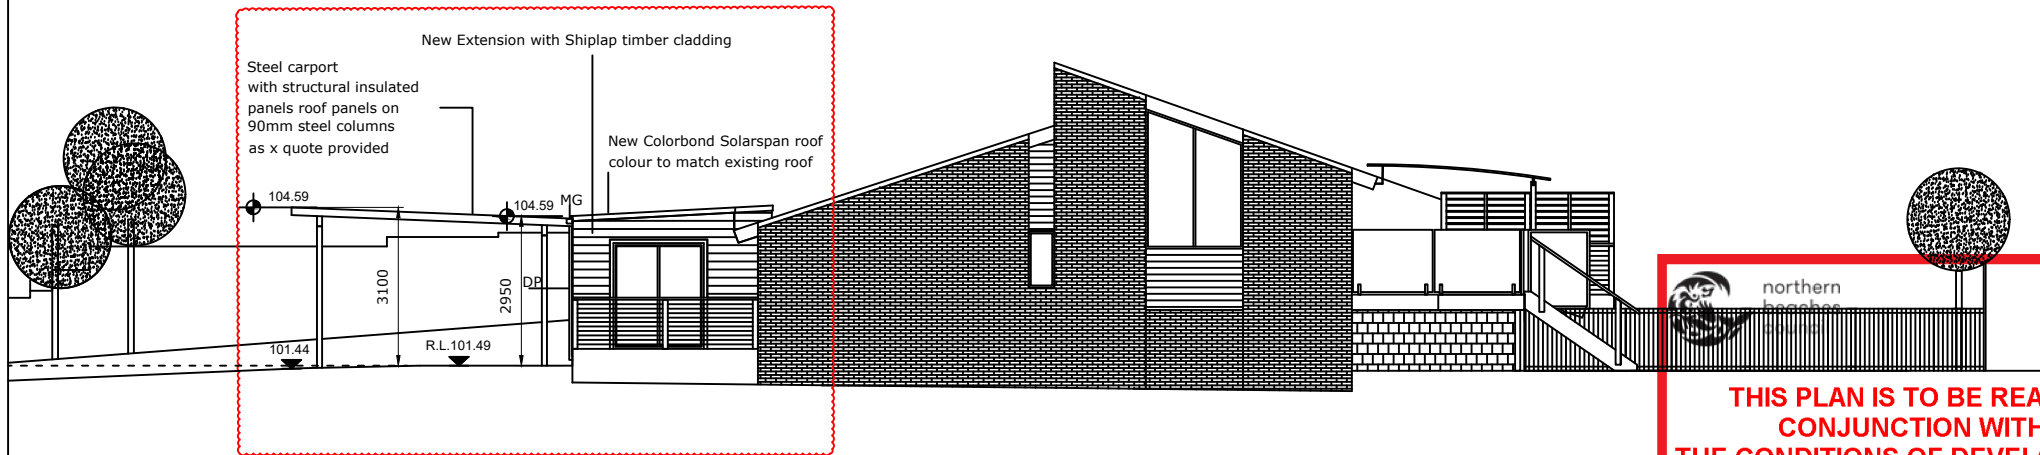

NEW SIDE ELEVATION - towards 2 LARNE PLACE

NOTE:

Red to indicate new extension & new carport area.

Position of trees is not exact.

Refer to Survey Plan for exact position.

Project **DA2021/0183**
 Alteration & Additions
 Room Extension & New Carport
 1 Larne Place


Client
 David Howarth & Anna Vitiello

Title
 New Side Elevation
 towards 2 Larne Place


Date 06/02/2021 Drawn Design4U

Scale
 1:100

Drg. No. LP-VH- 009 Rev. A

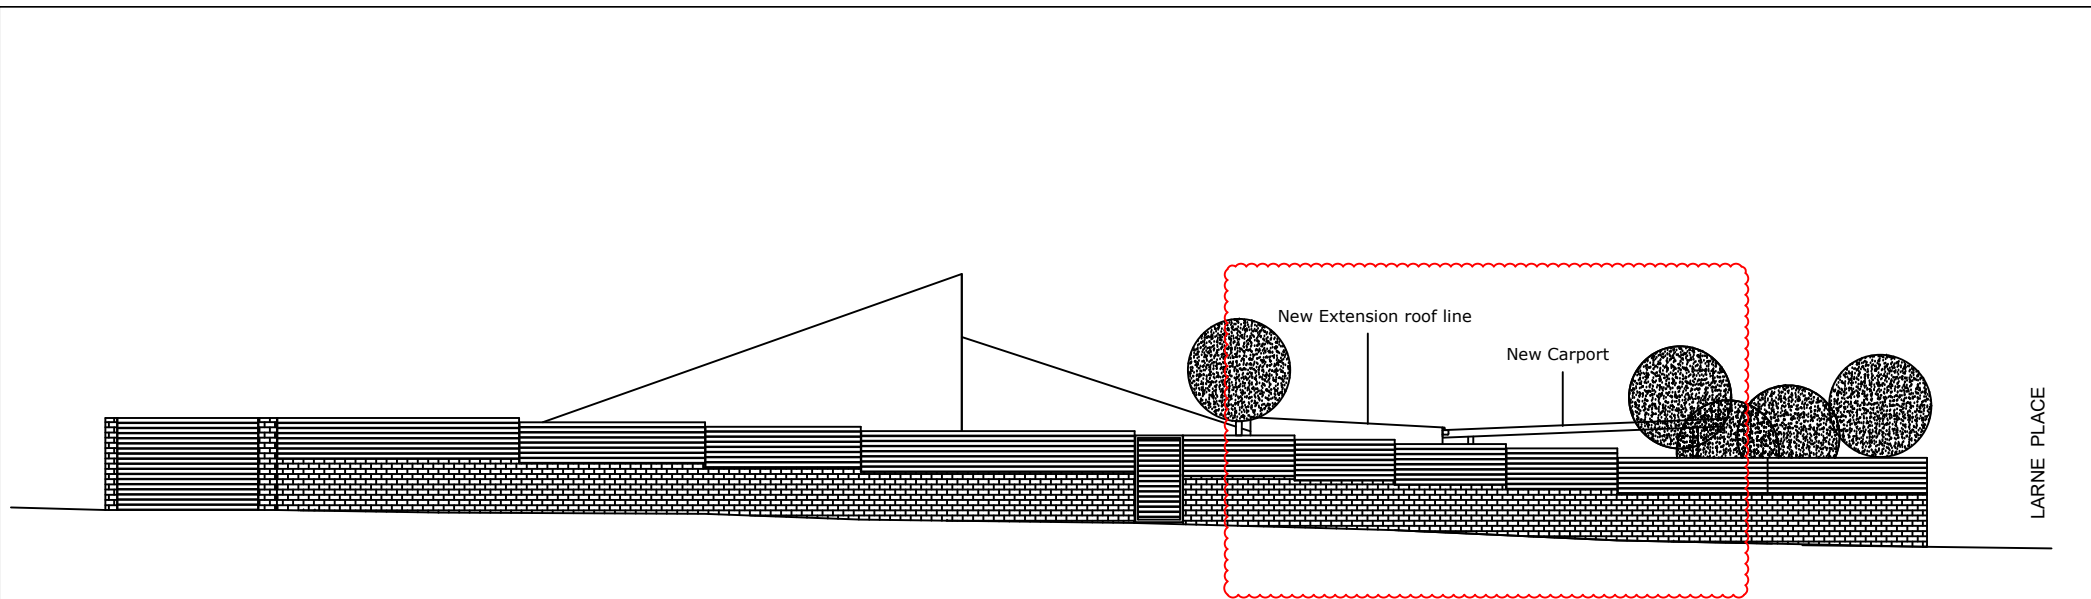

SIDE ELEVATION TO GREYSTONES ROAD

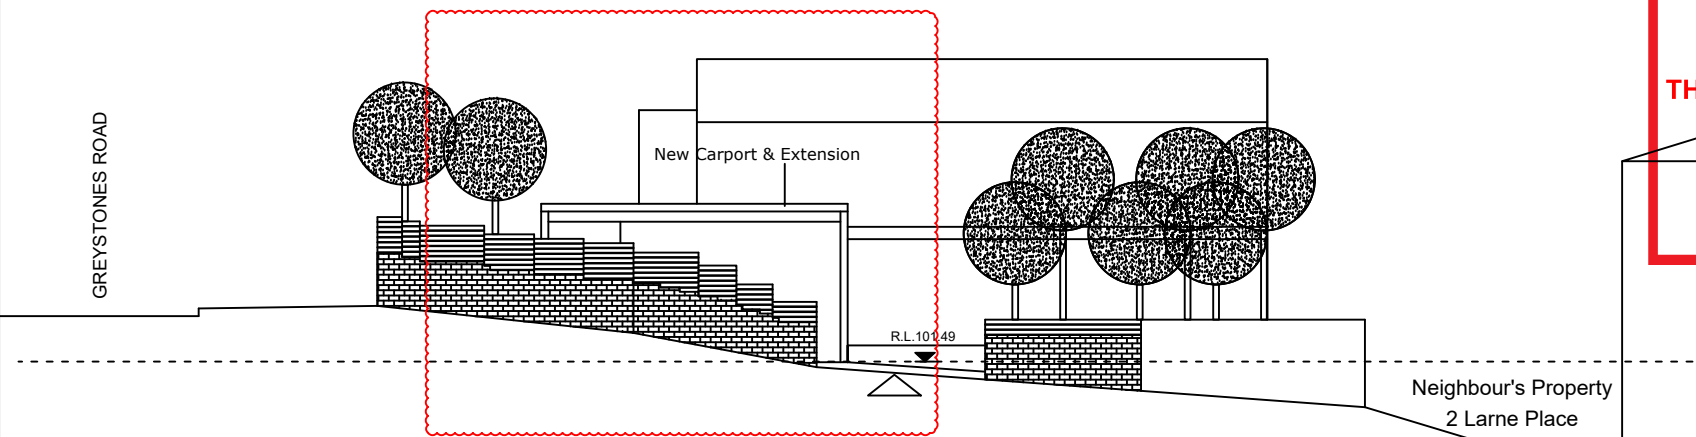

FRONT ELEVATION TO 1 LARNE PLACE

NOTE:
Red to indicate new extension & new carport area.

Position of trees is not exact.
Refer to Survey Plan for exact position.



**THIS PLAN IS TO BE READ IN
CONJUNCTION WITH
THE CONDITIONS OF DEVELOPMENT
CONSENT**

Project **DA2021/0183**
Alteration & Additions
Room Extension & New Carport
1 Larne Place

Client
David Howarth & Anna Vitiello

Title
Existing Fence with
New Front & Side Elevations
Larne Place & Greystones Road

Date 06/02/2021 Drawn Design4U

Scale
1:100

Drg. No.
LP-VH- 011

Rev.
A