
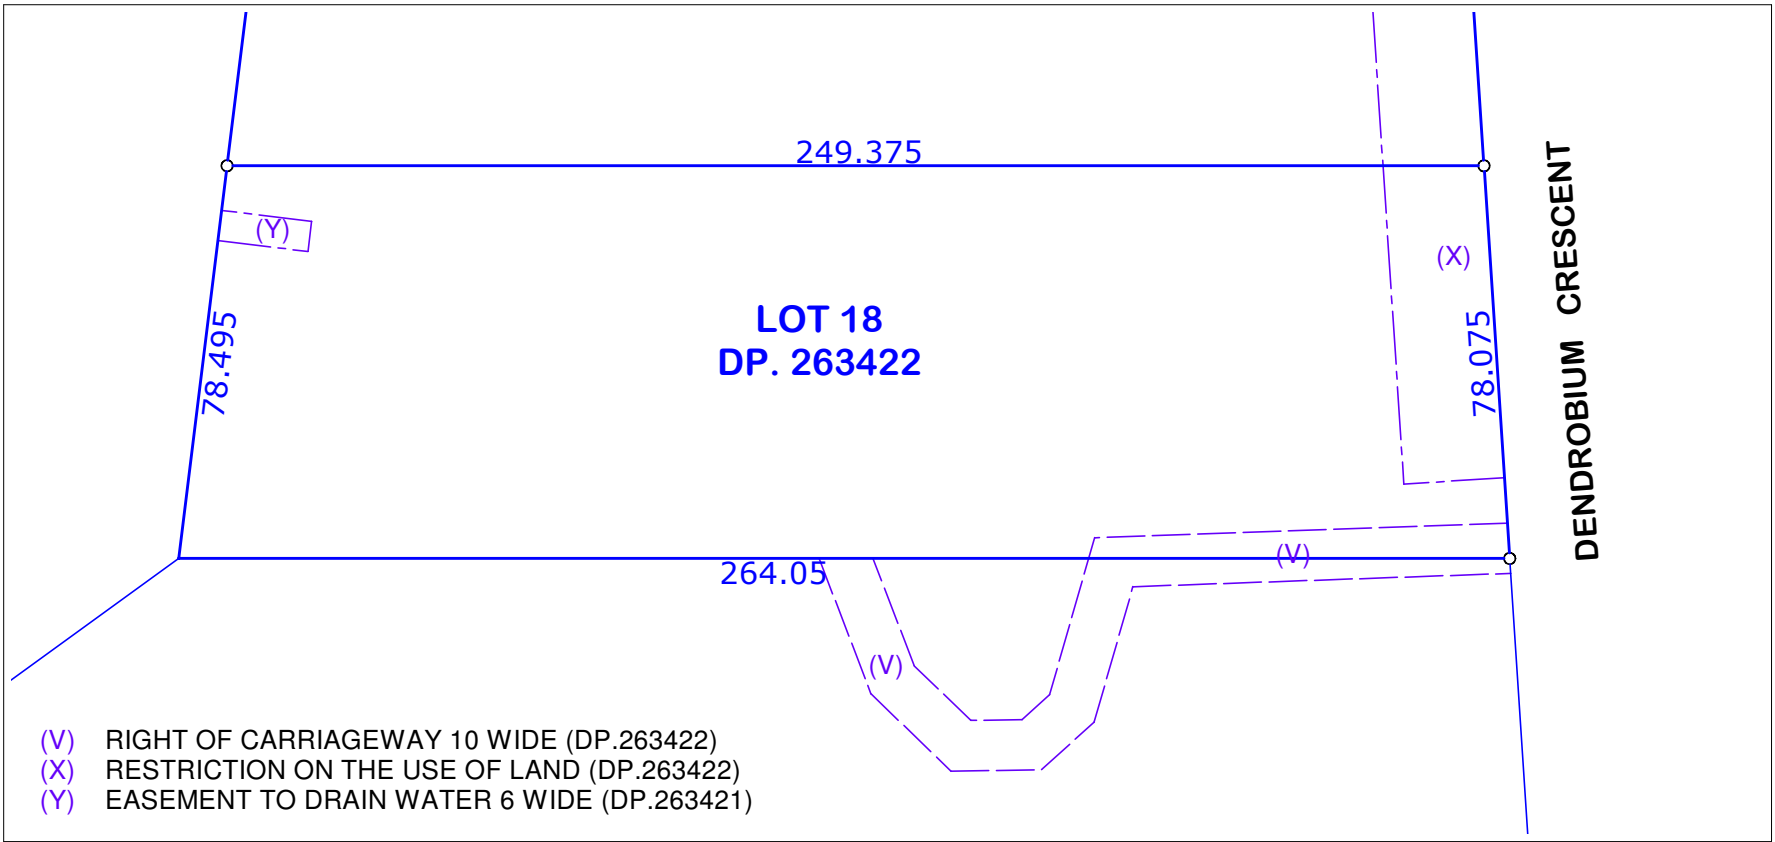


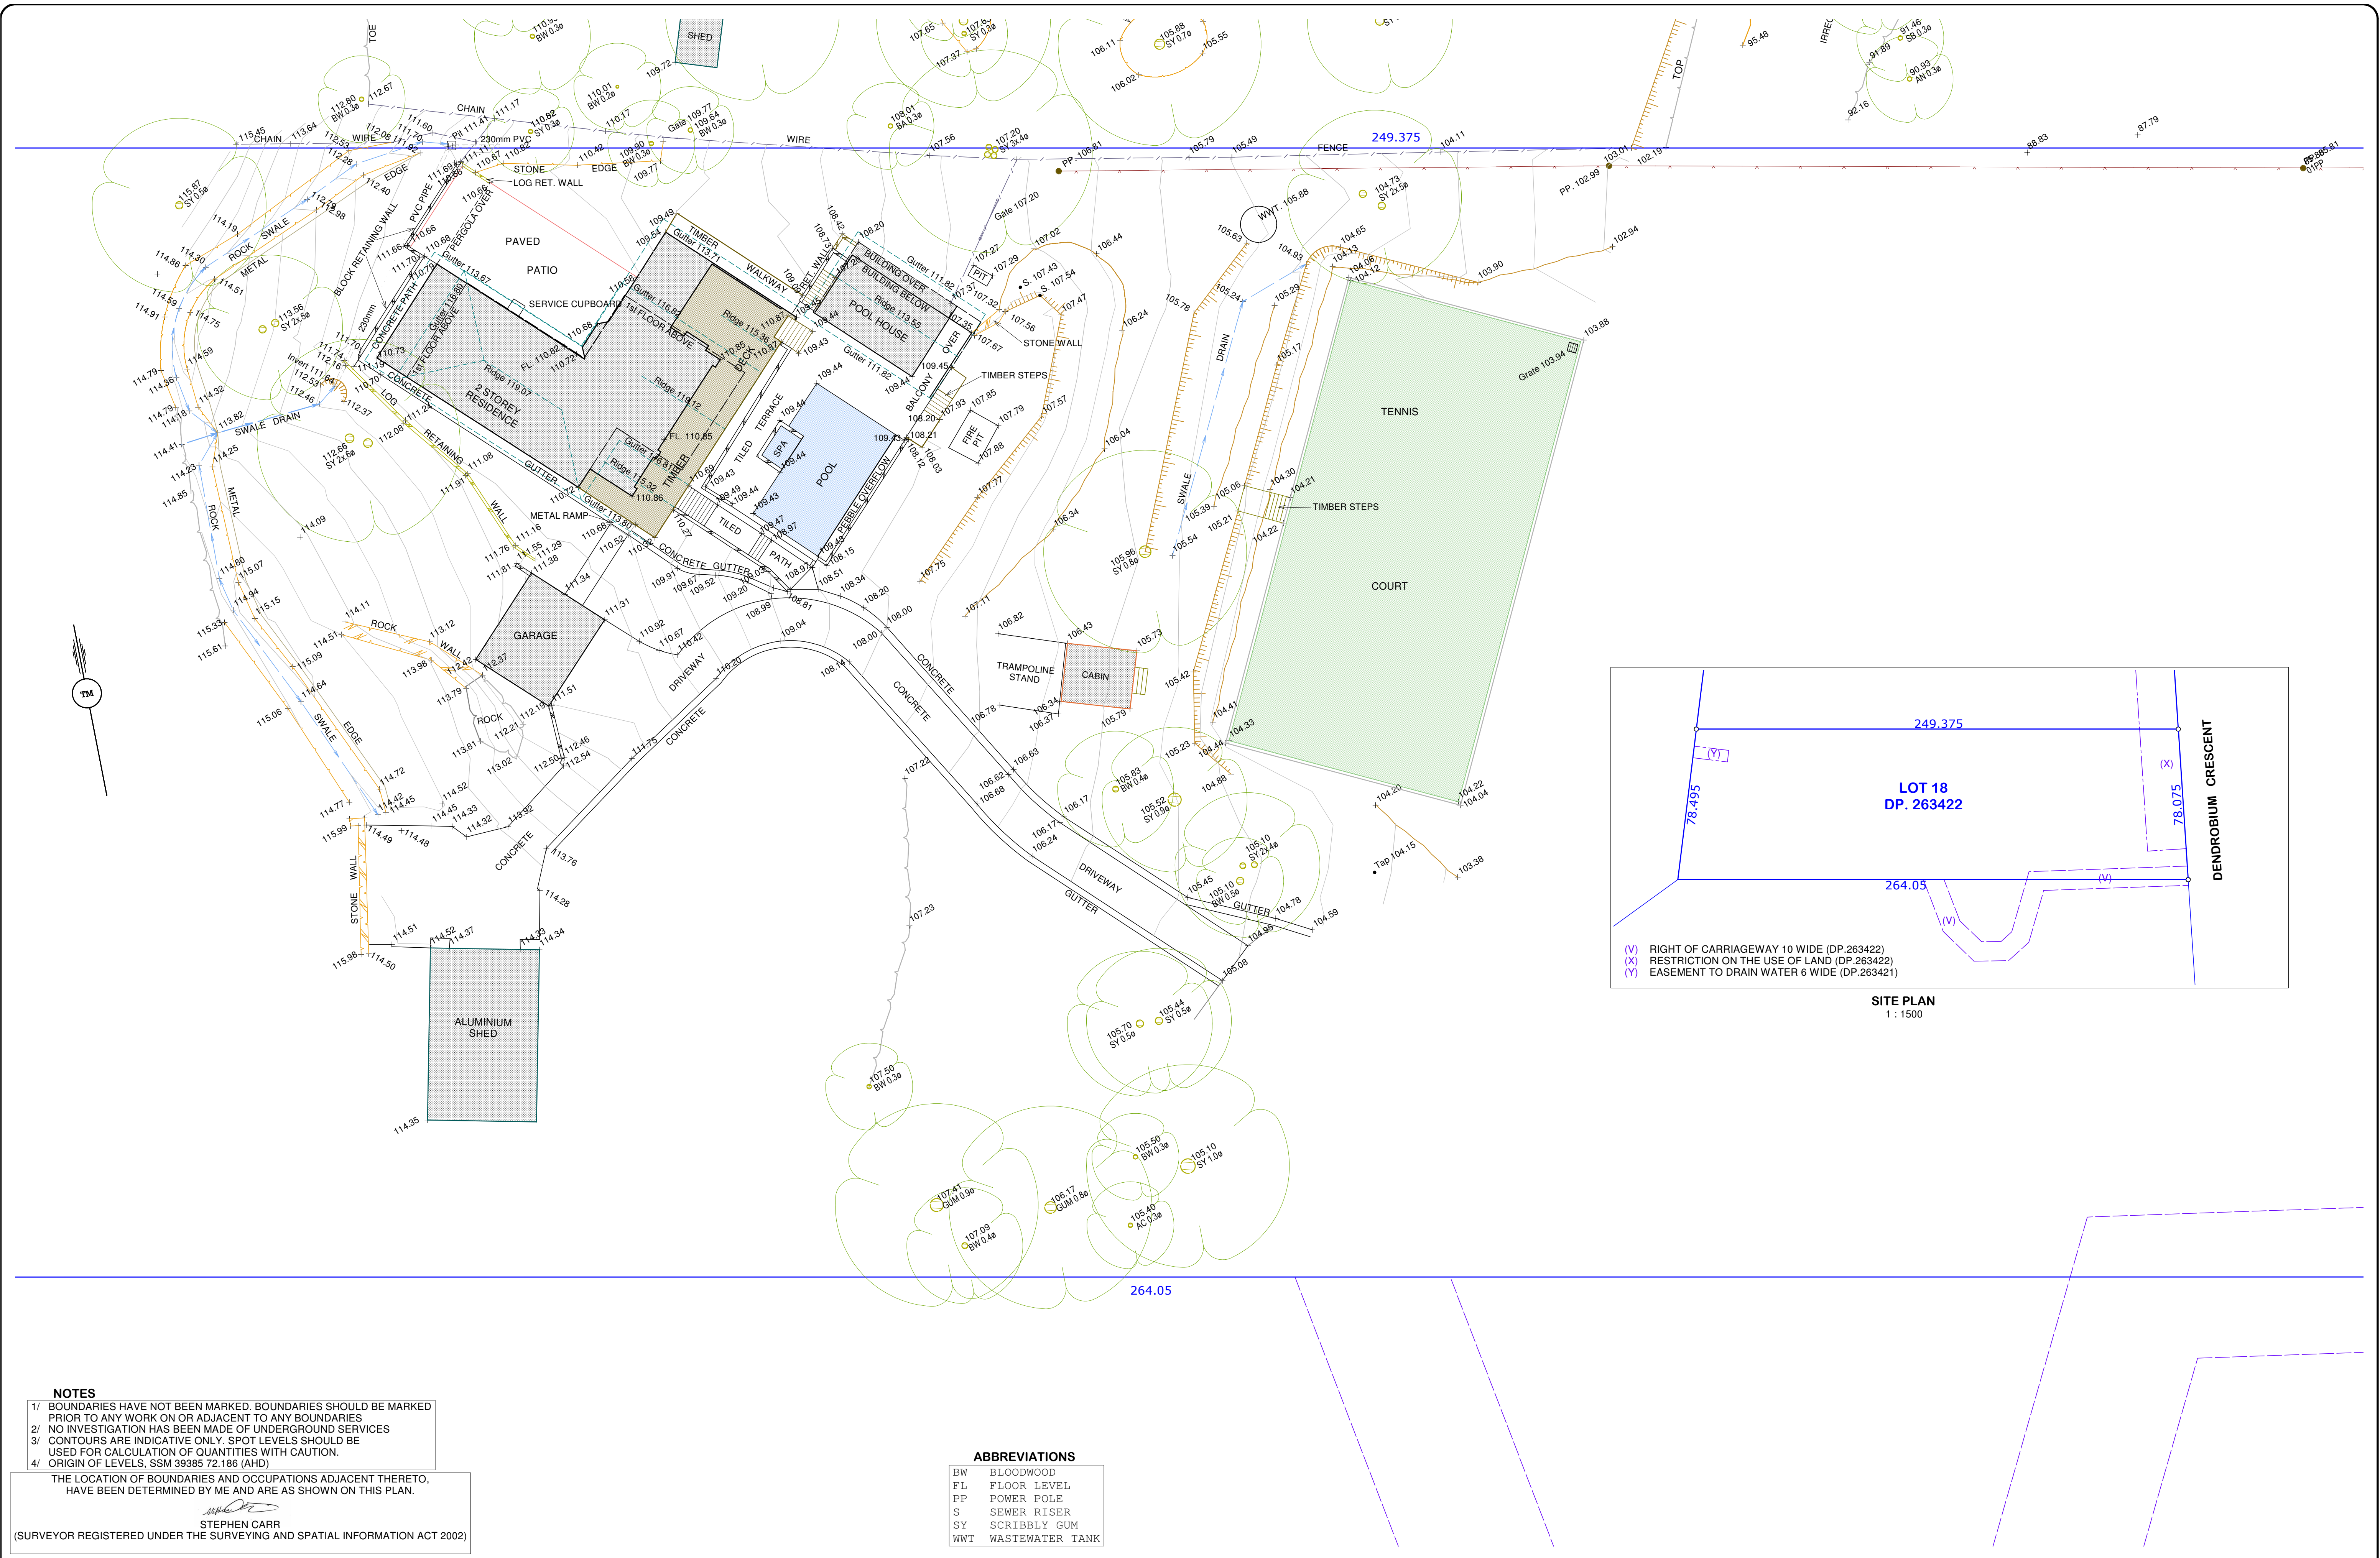

SITE PLAN
1 : 1500

ISSUE	DATE	CLIENT	PLAN OF		
A	18/7/22	JENNY FORDER	7 DENDROBIUM CRESCENT ELANORA HEIGHTS	DRAWING	DETAIL DWG No. 2
				SCALE	1 : 200
				DATUM	AHD
				LANDSCAPE SURVEYS	
				1065 GROSE VALE ROAD KURRAJONG 2758 (02) 45 731785	