




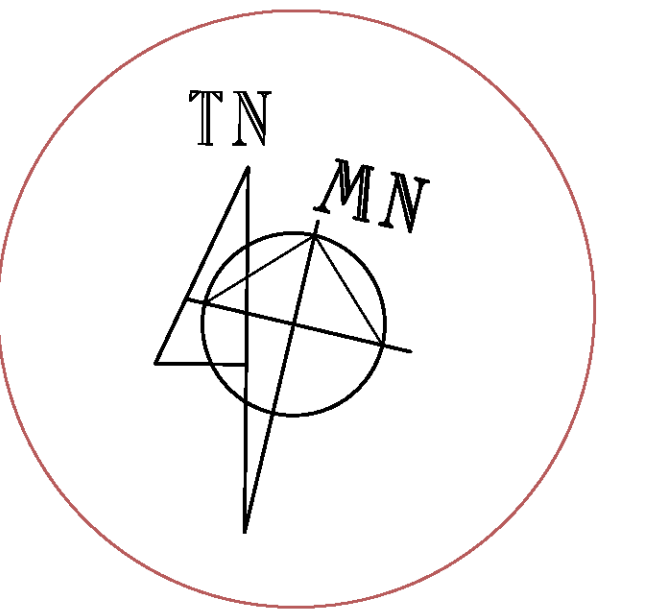

THIS DRAWING IS COPYRIGHT OF THE ARCHITECTS
DO NOT USED SCALED DIMENSIONS

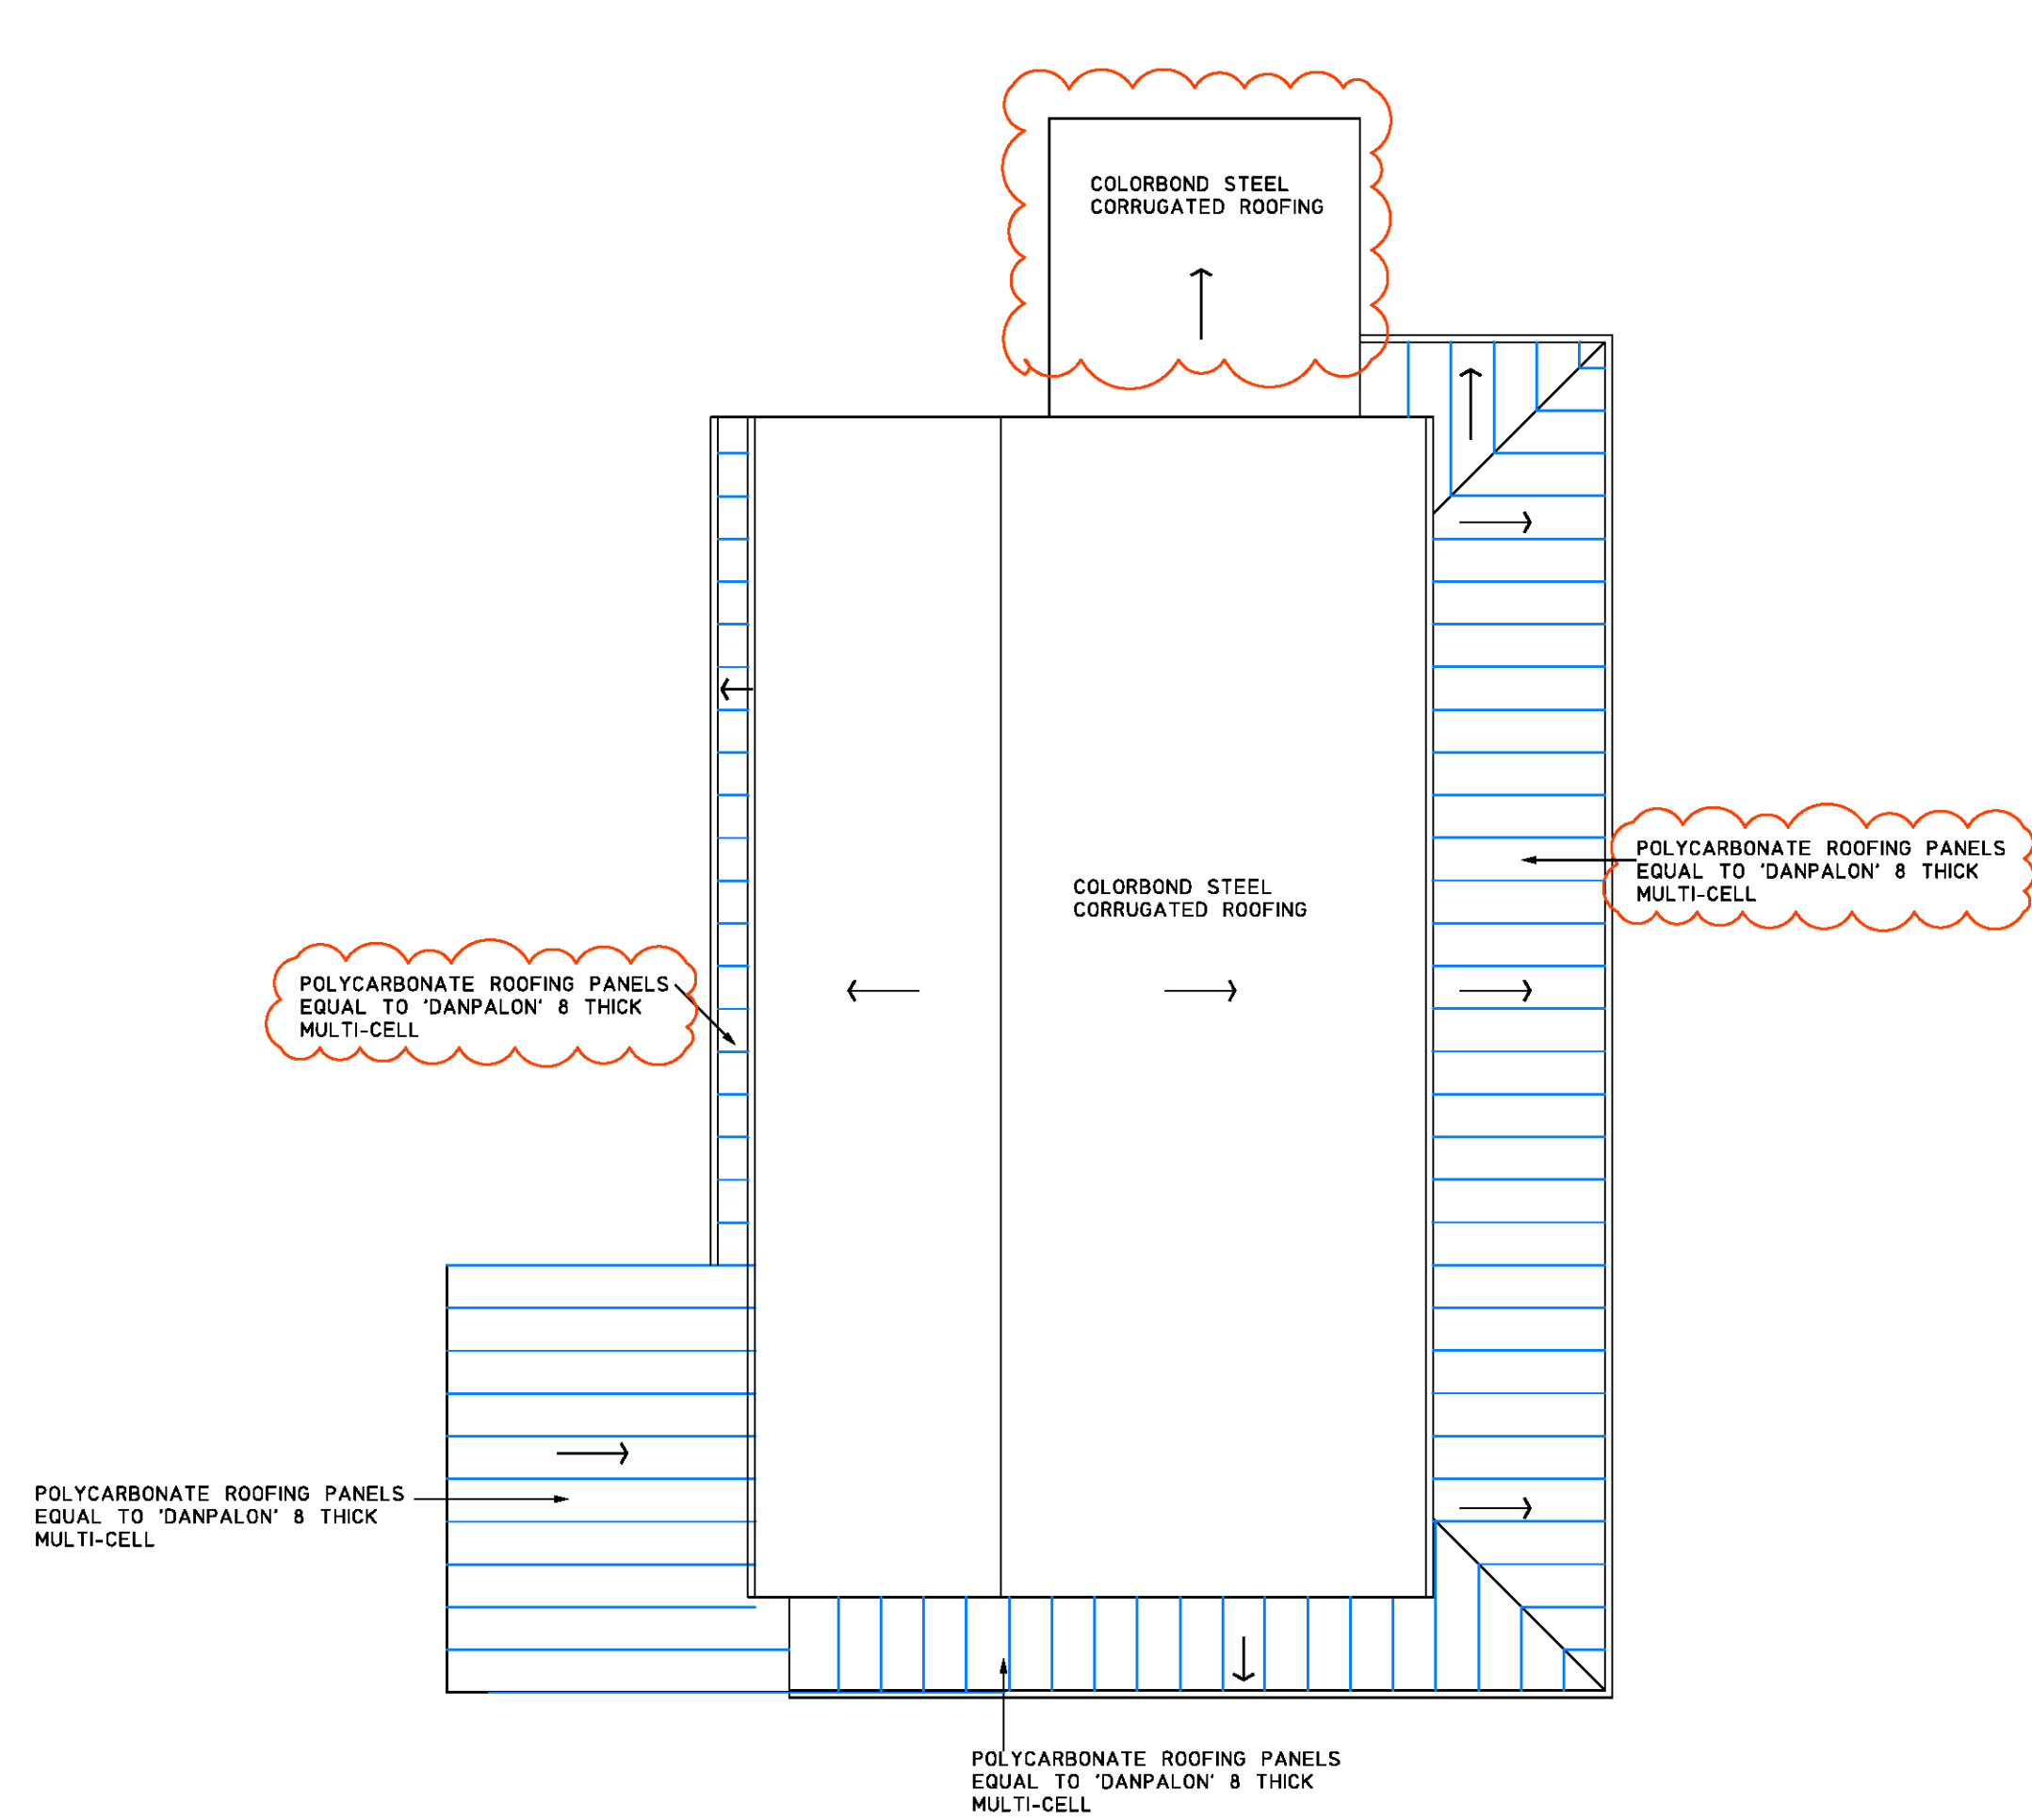

ROOF PLAN

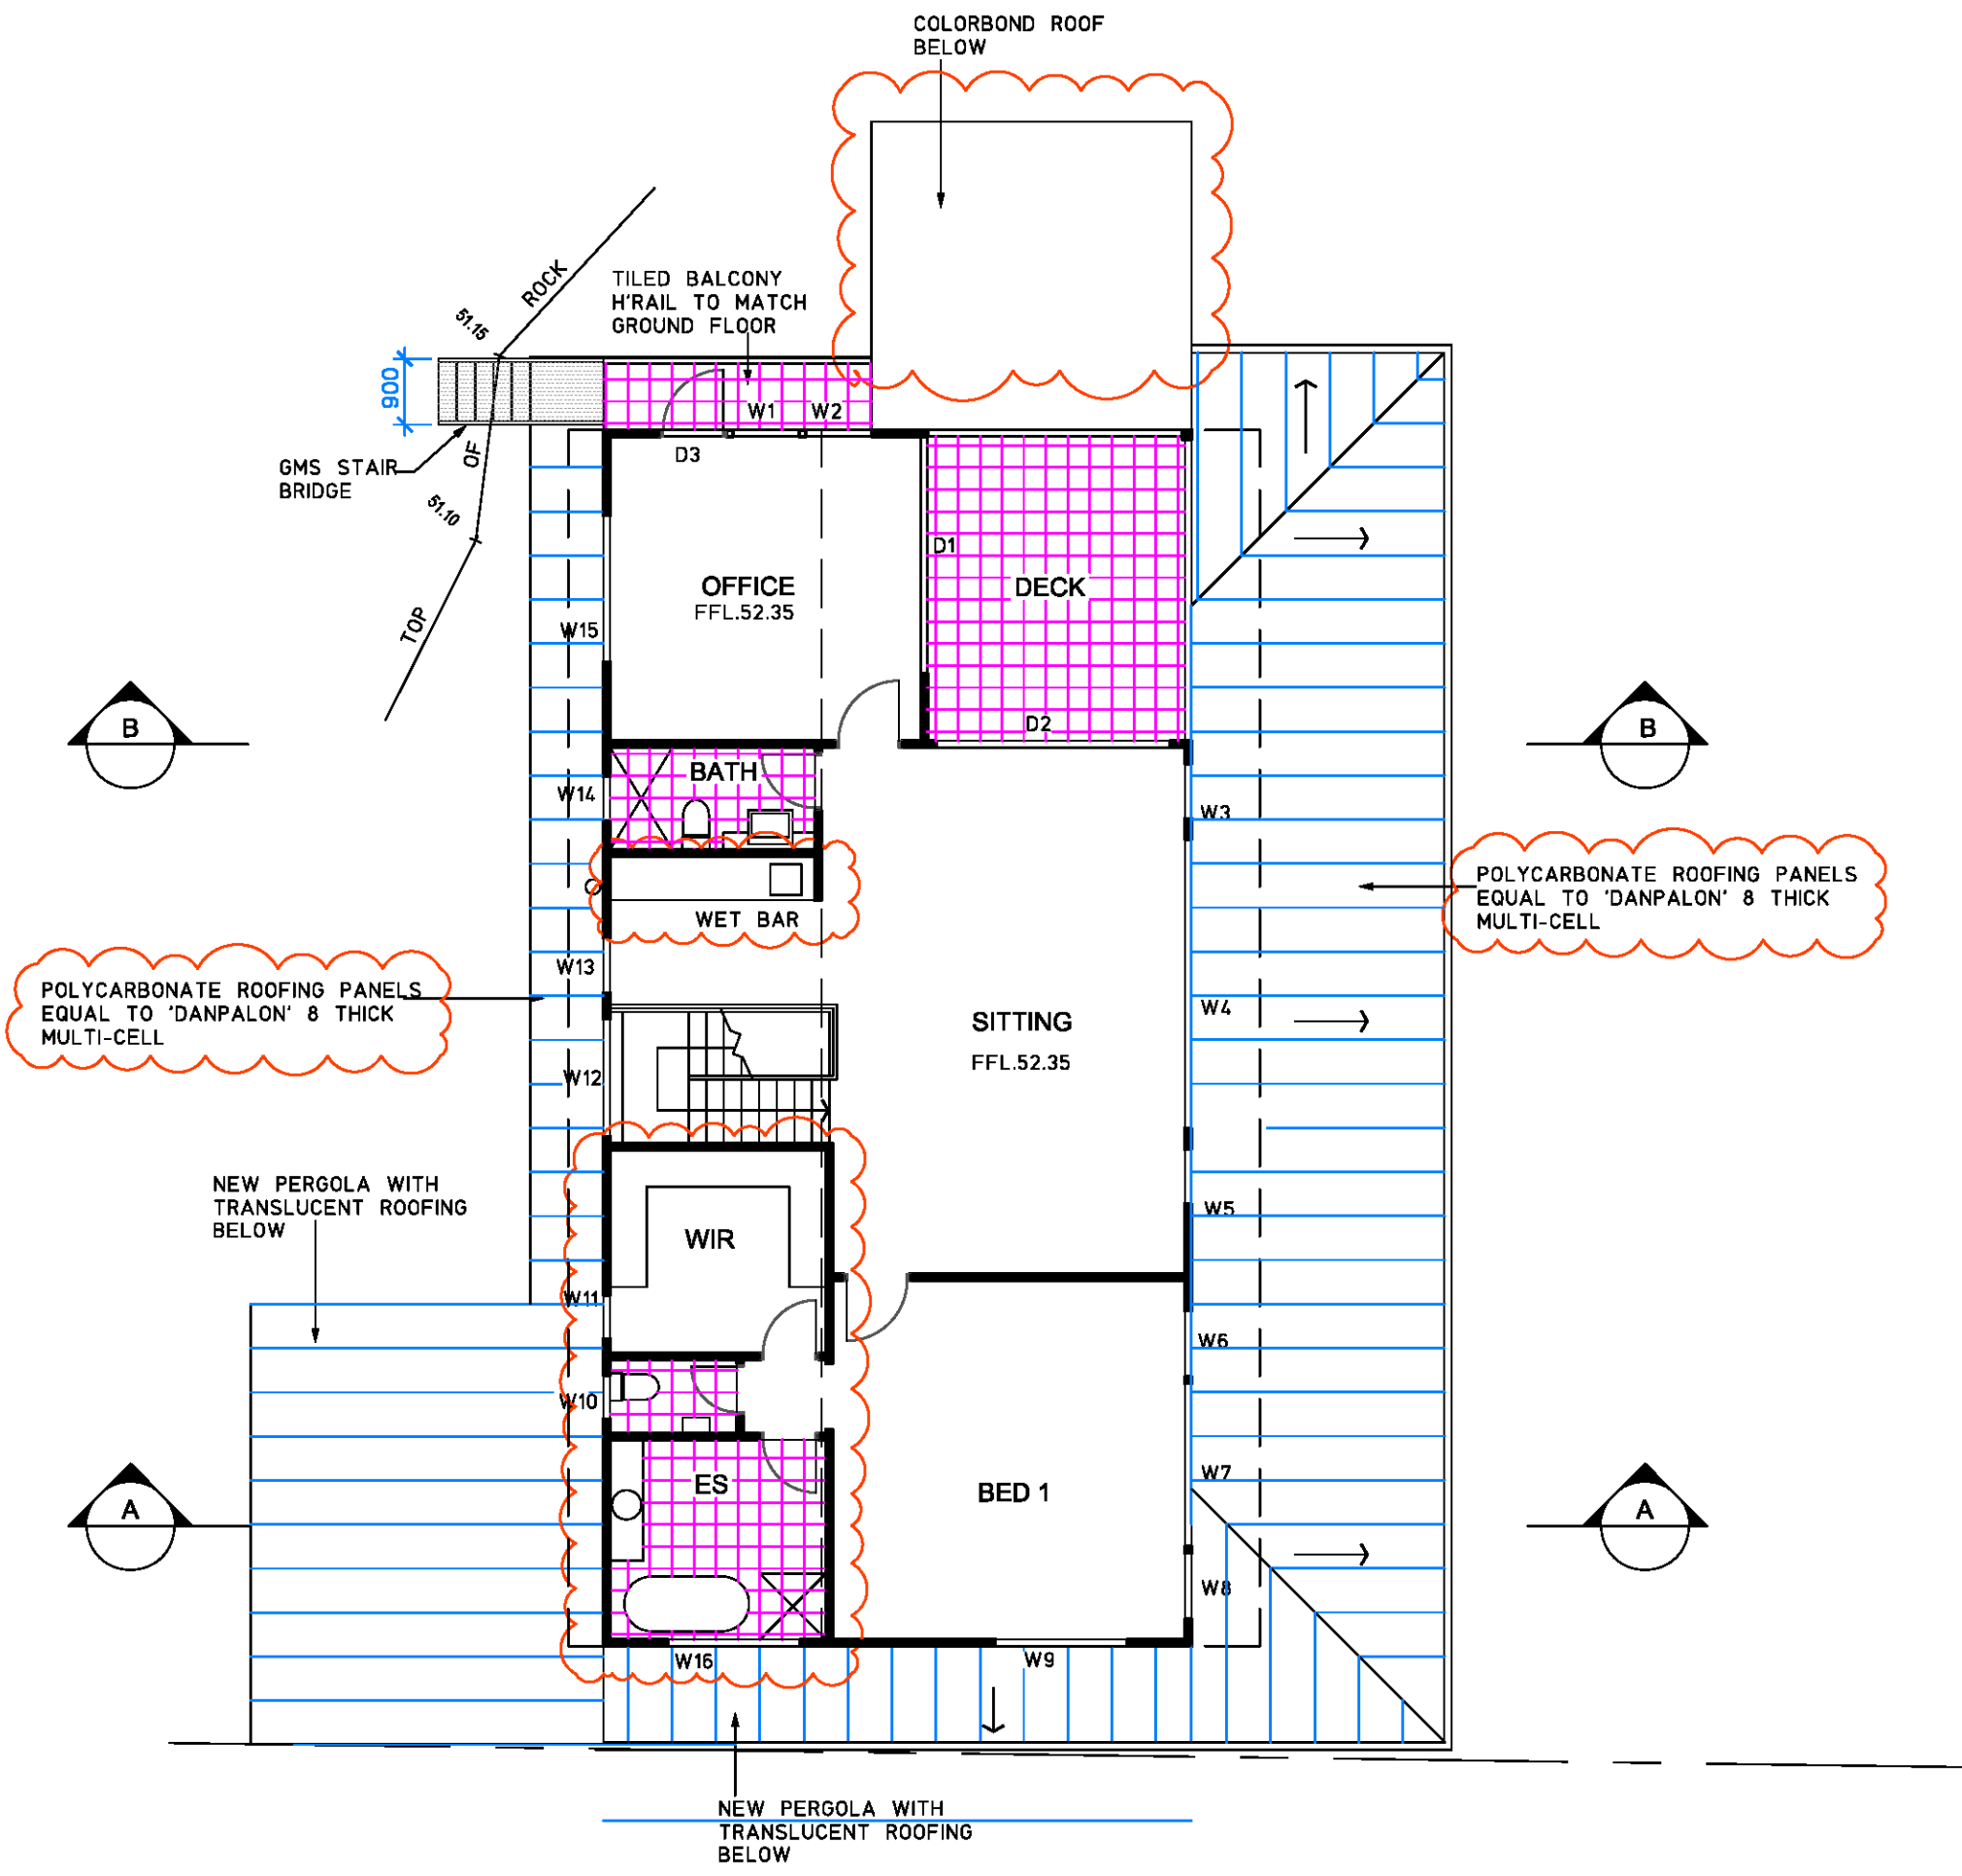

FIRST FLOOR

REPRODUCTION OF PLAN PRODUCED
BY RAPID PLANS 2014

THIS PLAN TO BE READ IN
CONJUNCTION WITH

MOD2018/ 0236

NORTHERN BEACHES COUNCIL

B 30.4.18 SECTION 96 APPLICATION
A 22.6.17 SECTION 96 APPLICATION

ISSUE DATE ISSUE / AMENDMENT

HSA
architects





Arctect Pty Ltd trading as Hugh Stetler & Associates
ABN 75 001 873 069
PO Box 404, Cammeray NSW 2062
email : arctect@ozemail.com.au
T: (02) 9440 5788
M: 0414 256 939
F: (02) 9475 4299

PROJECT
ALTERATIONS & ADDITIONS
19 THE CRESCENT, DEE WHY




DRAWING
FLOOR PLANS

83317.02
B

SCALE 1:100/A1
1:200/A3
DATE MAY 17
APPROVED

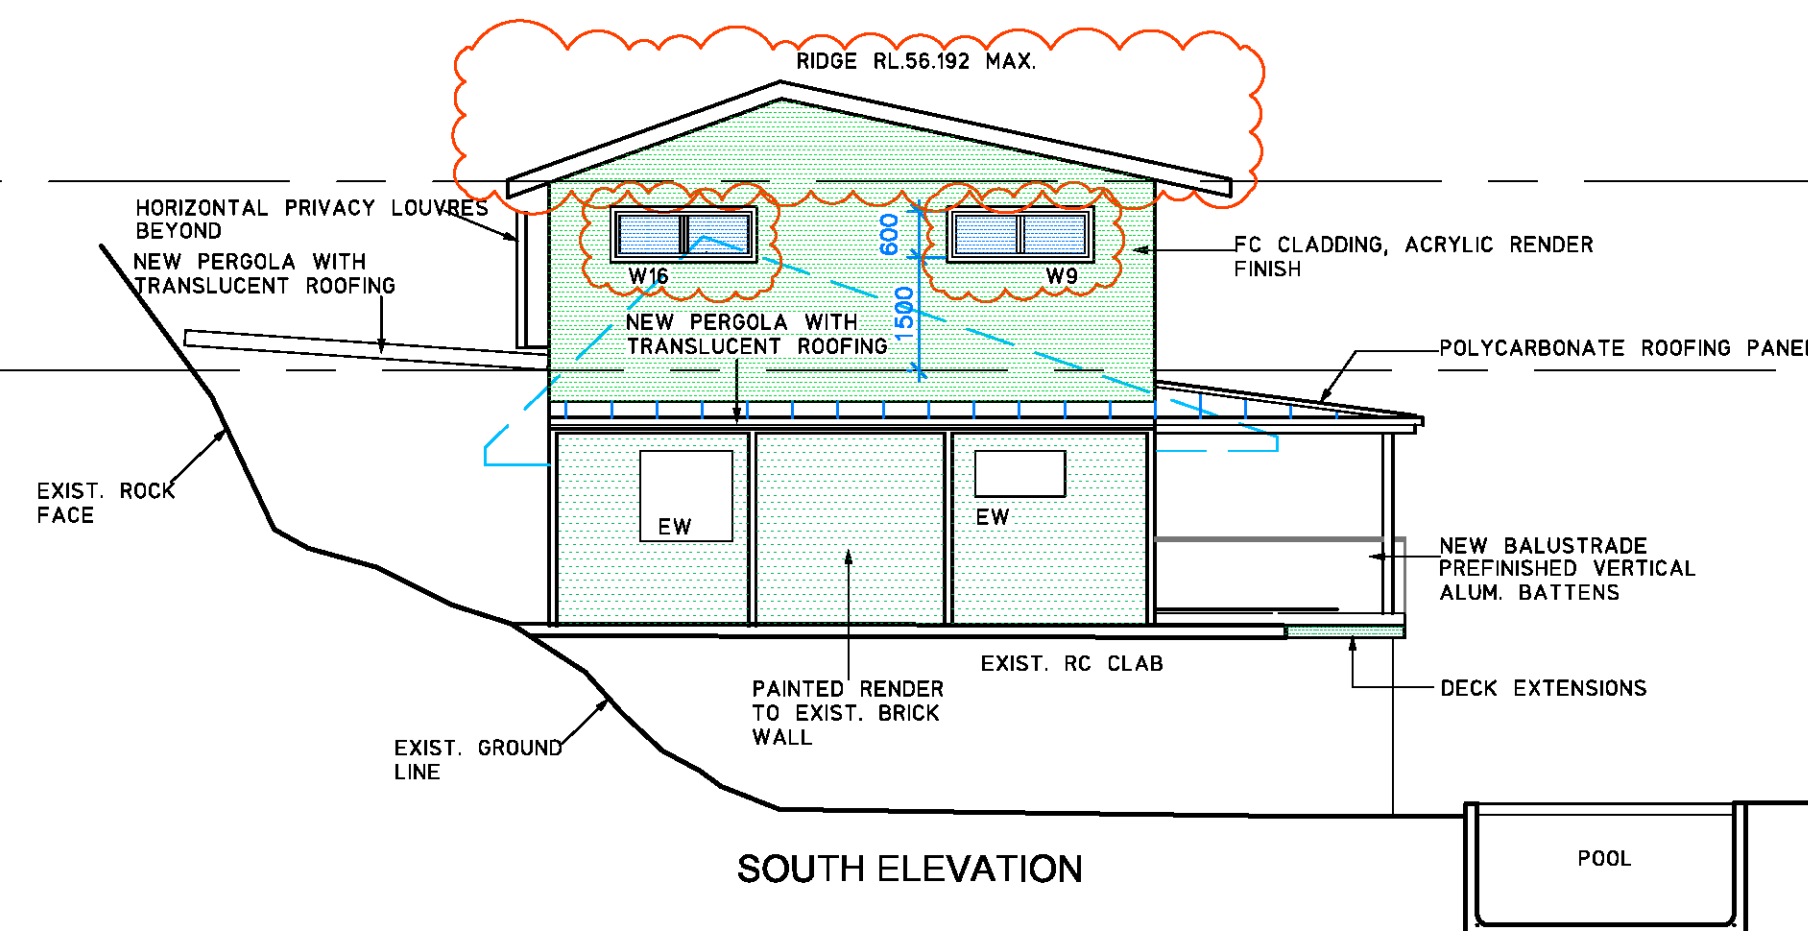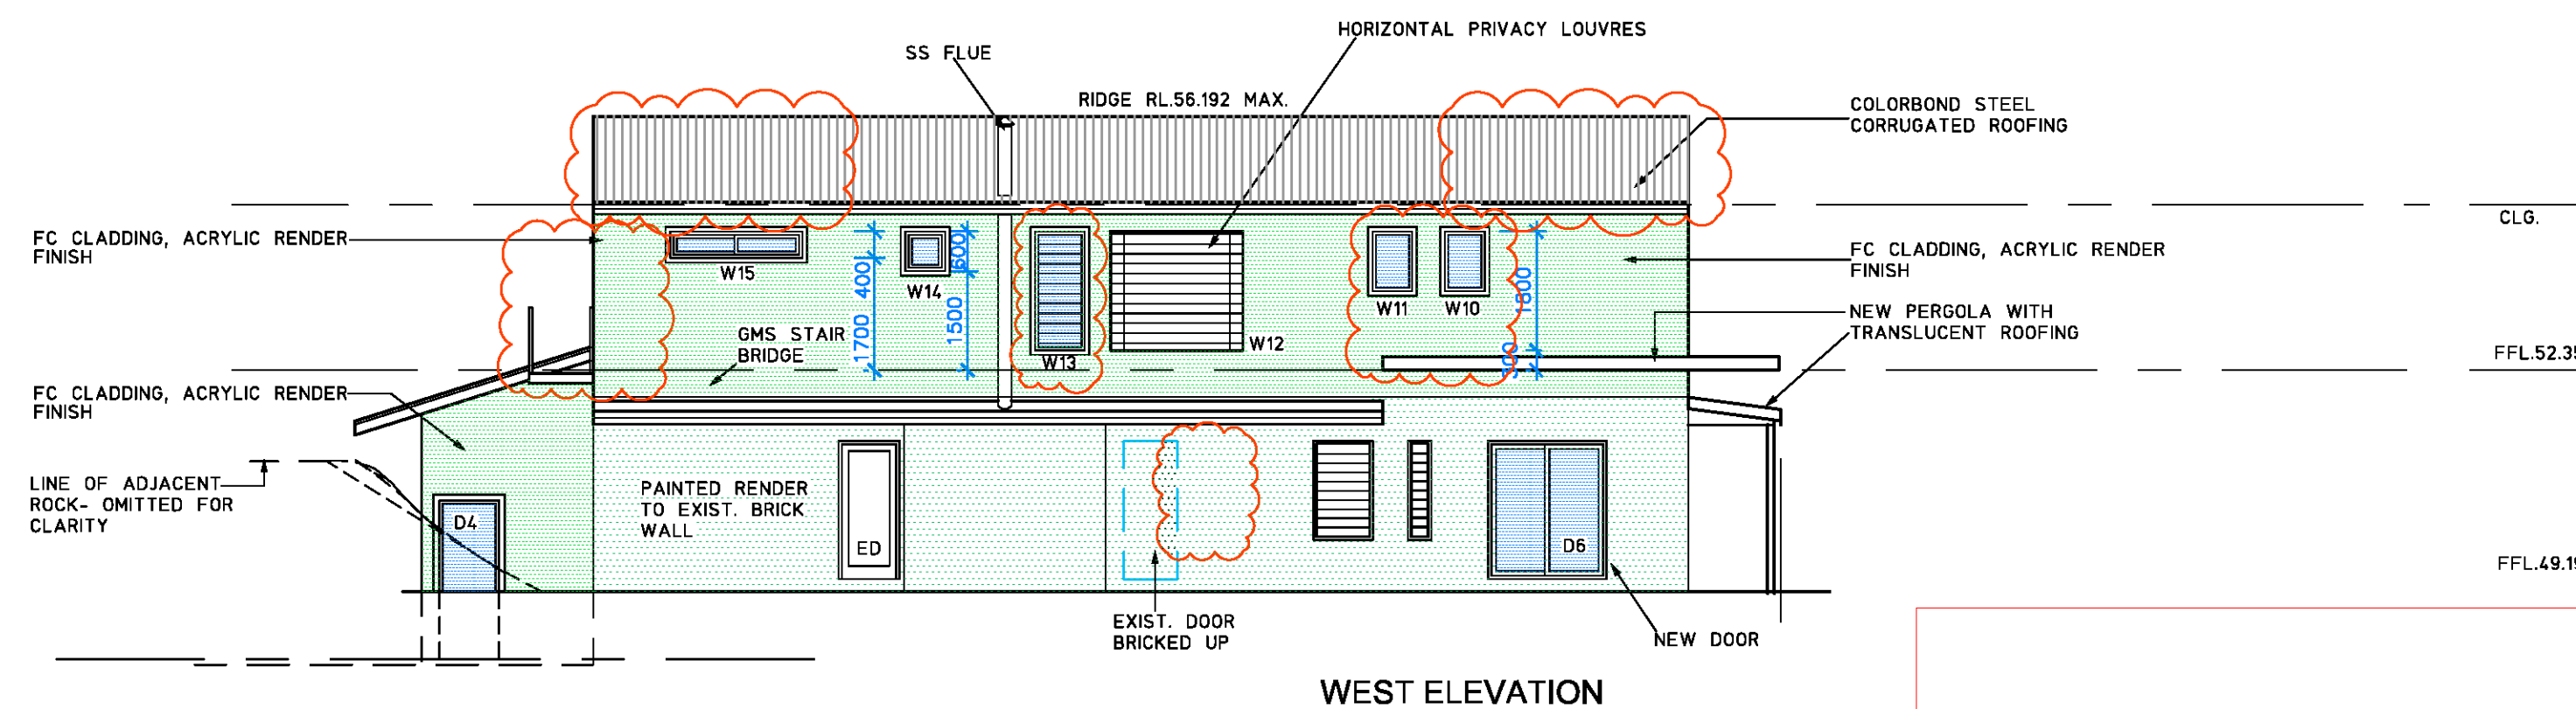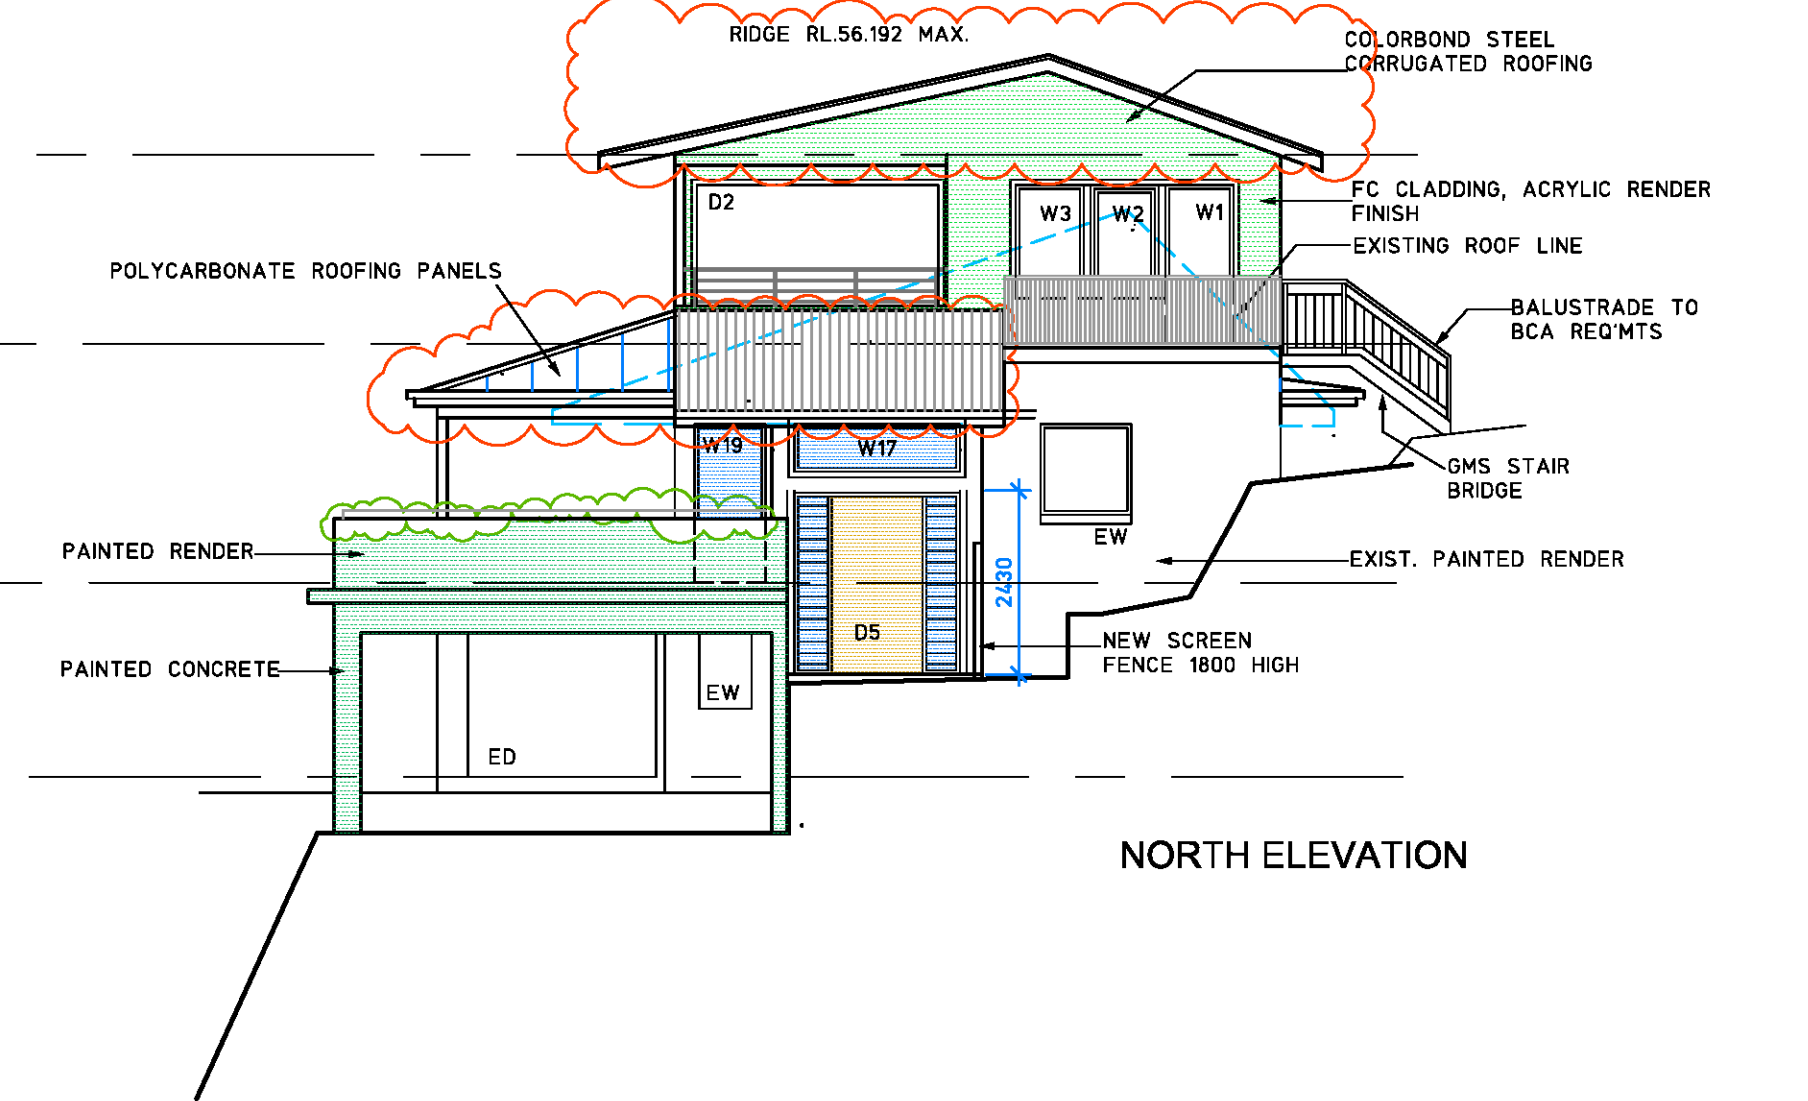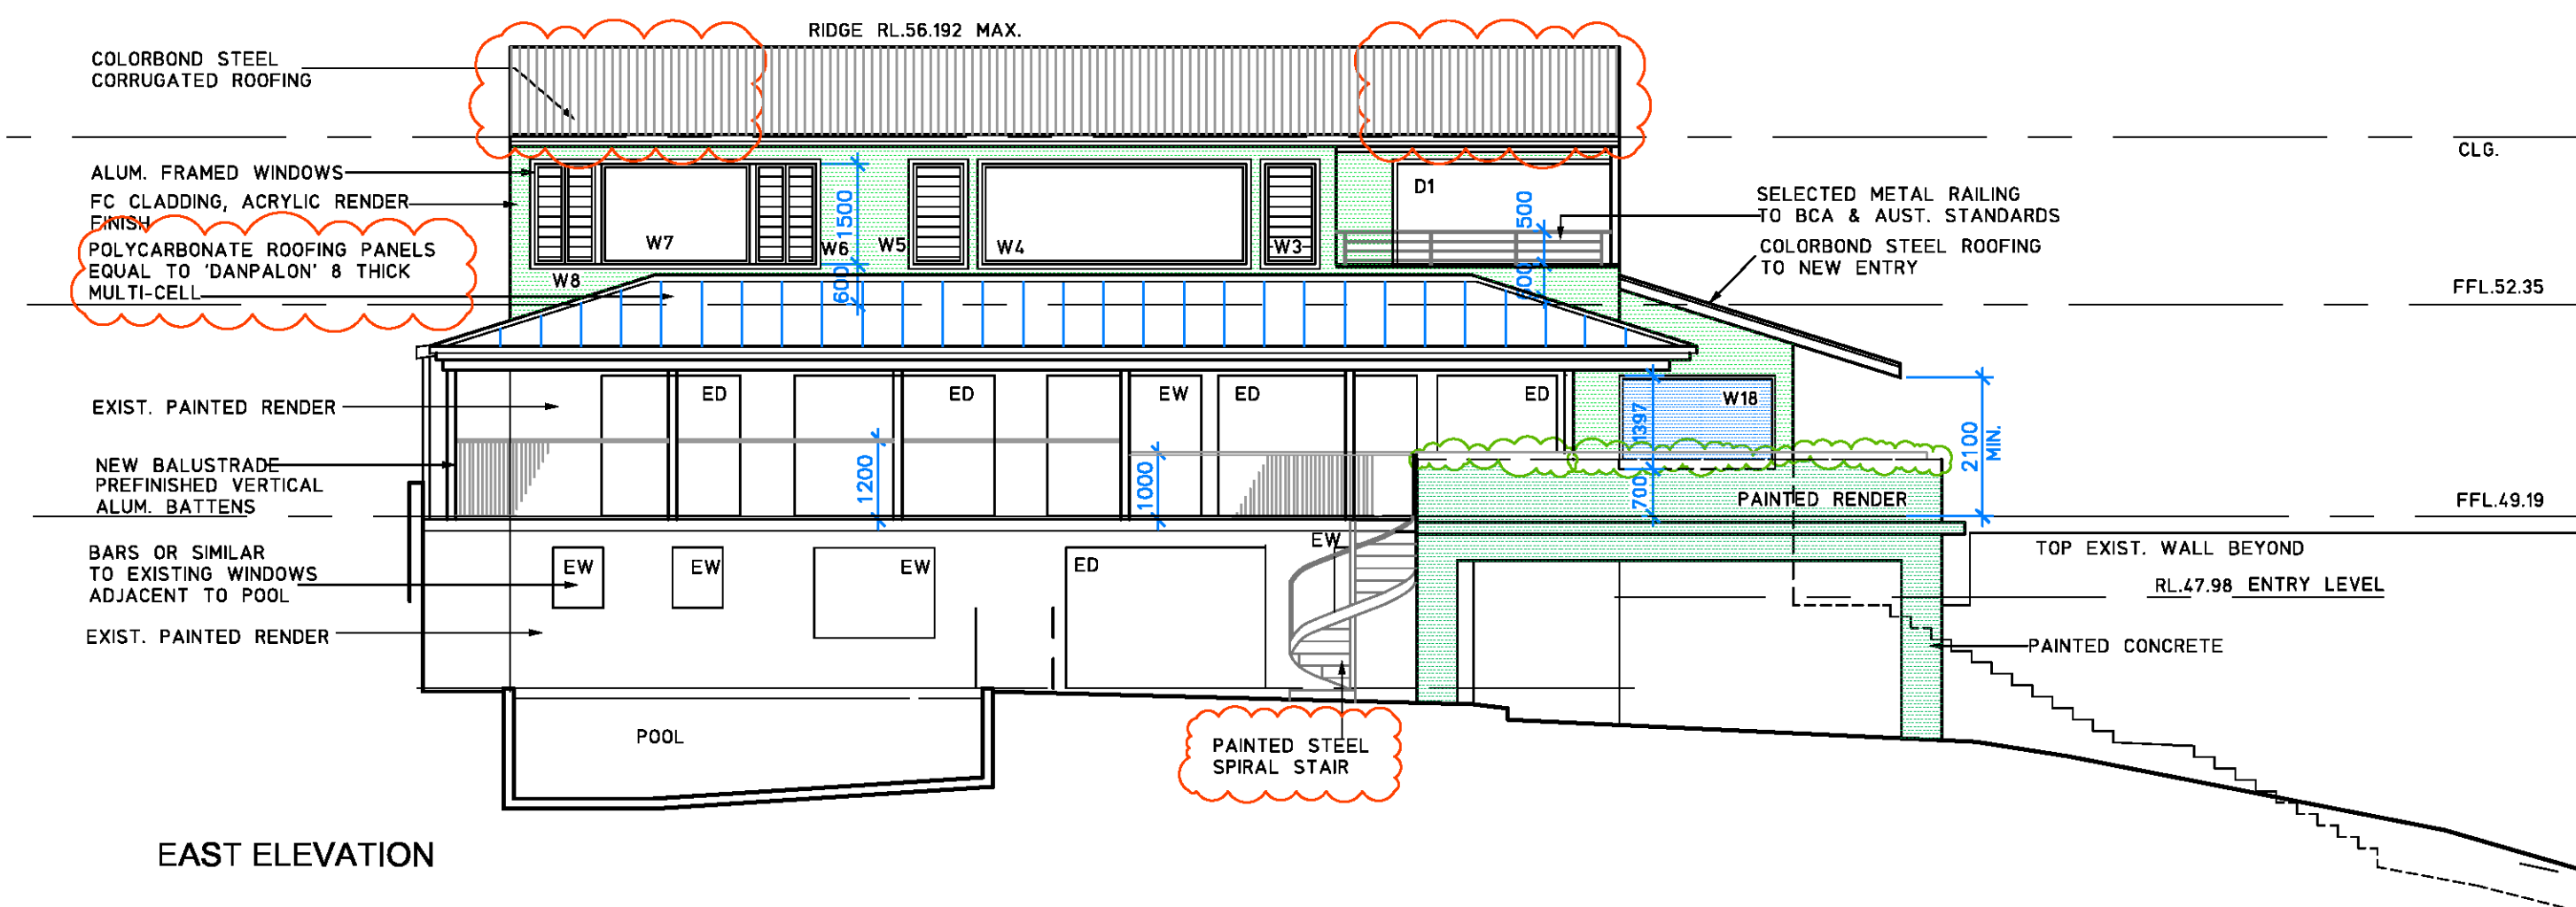

THIS PLAN TO BE READ IN
CONJUNCTION WITH
MOD2018/ 0236
NORTHERN BEACHES COUNCIL

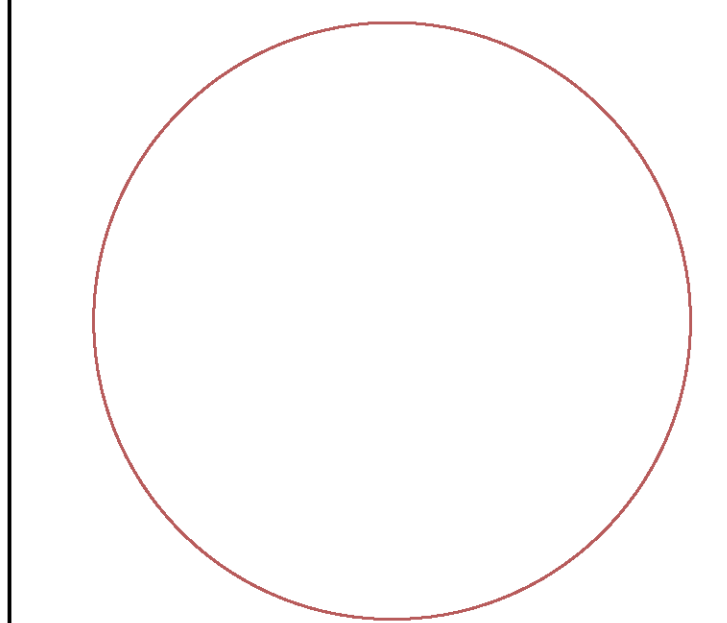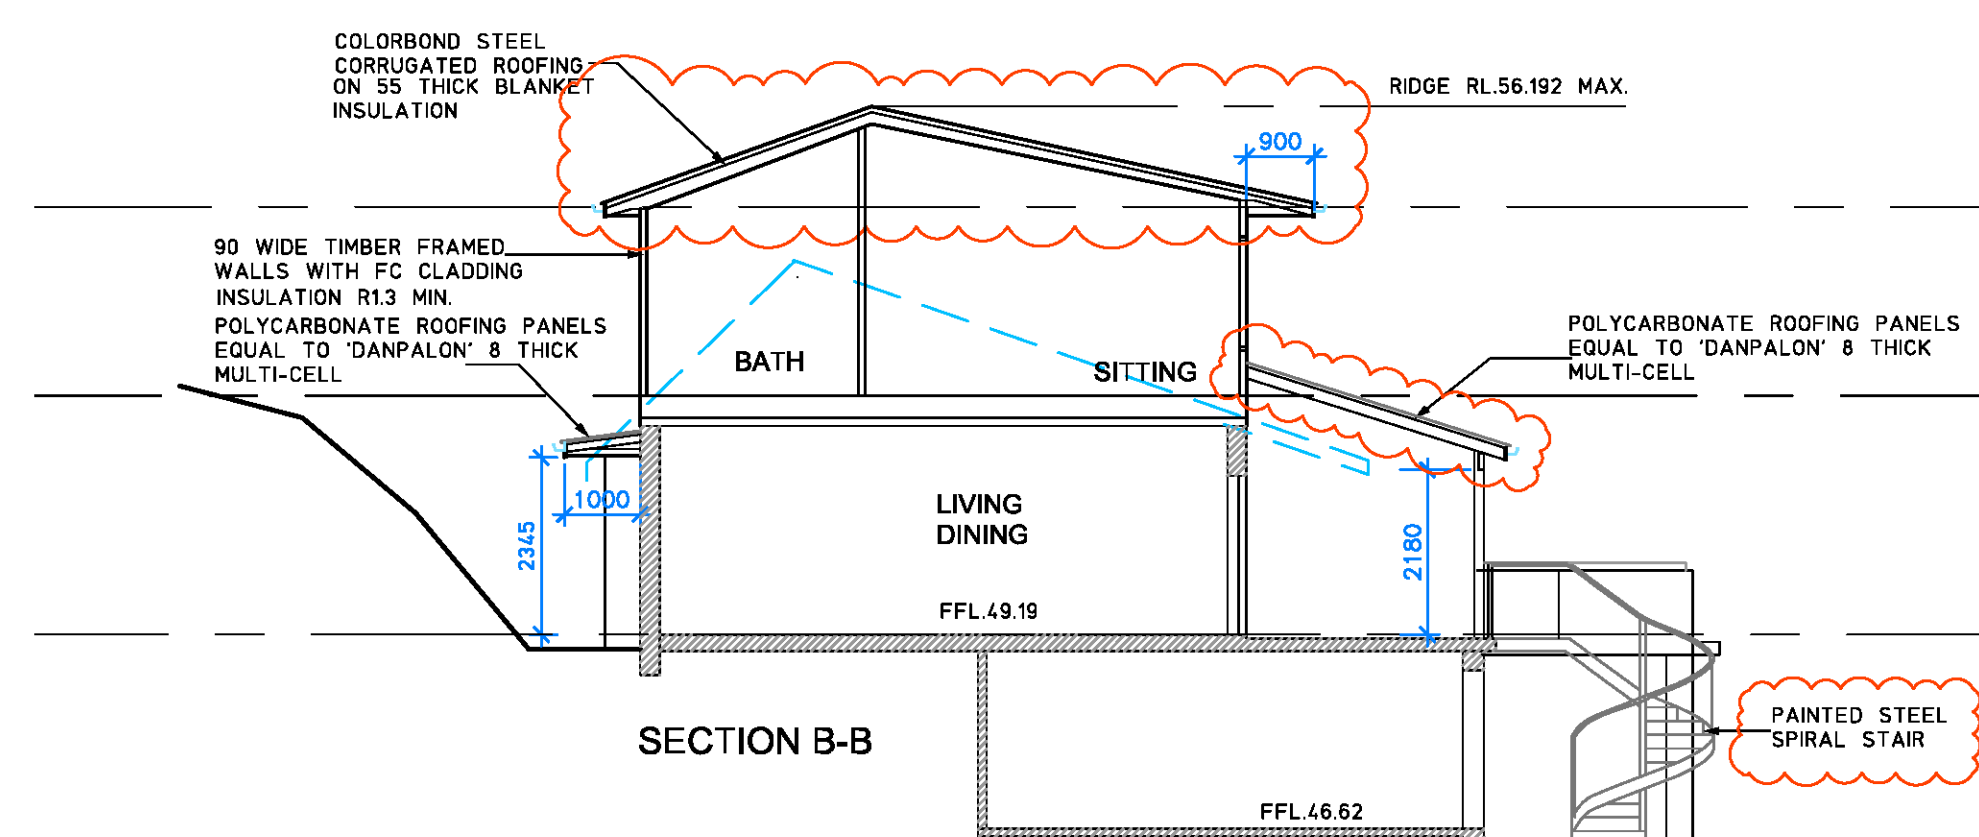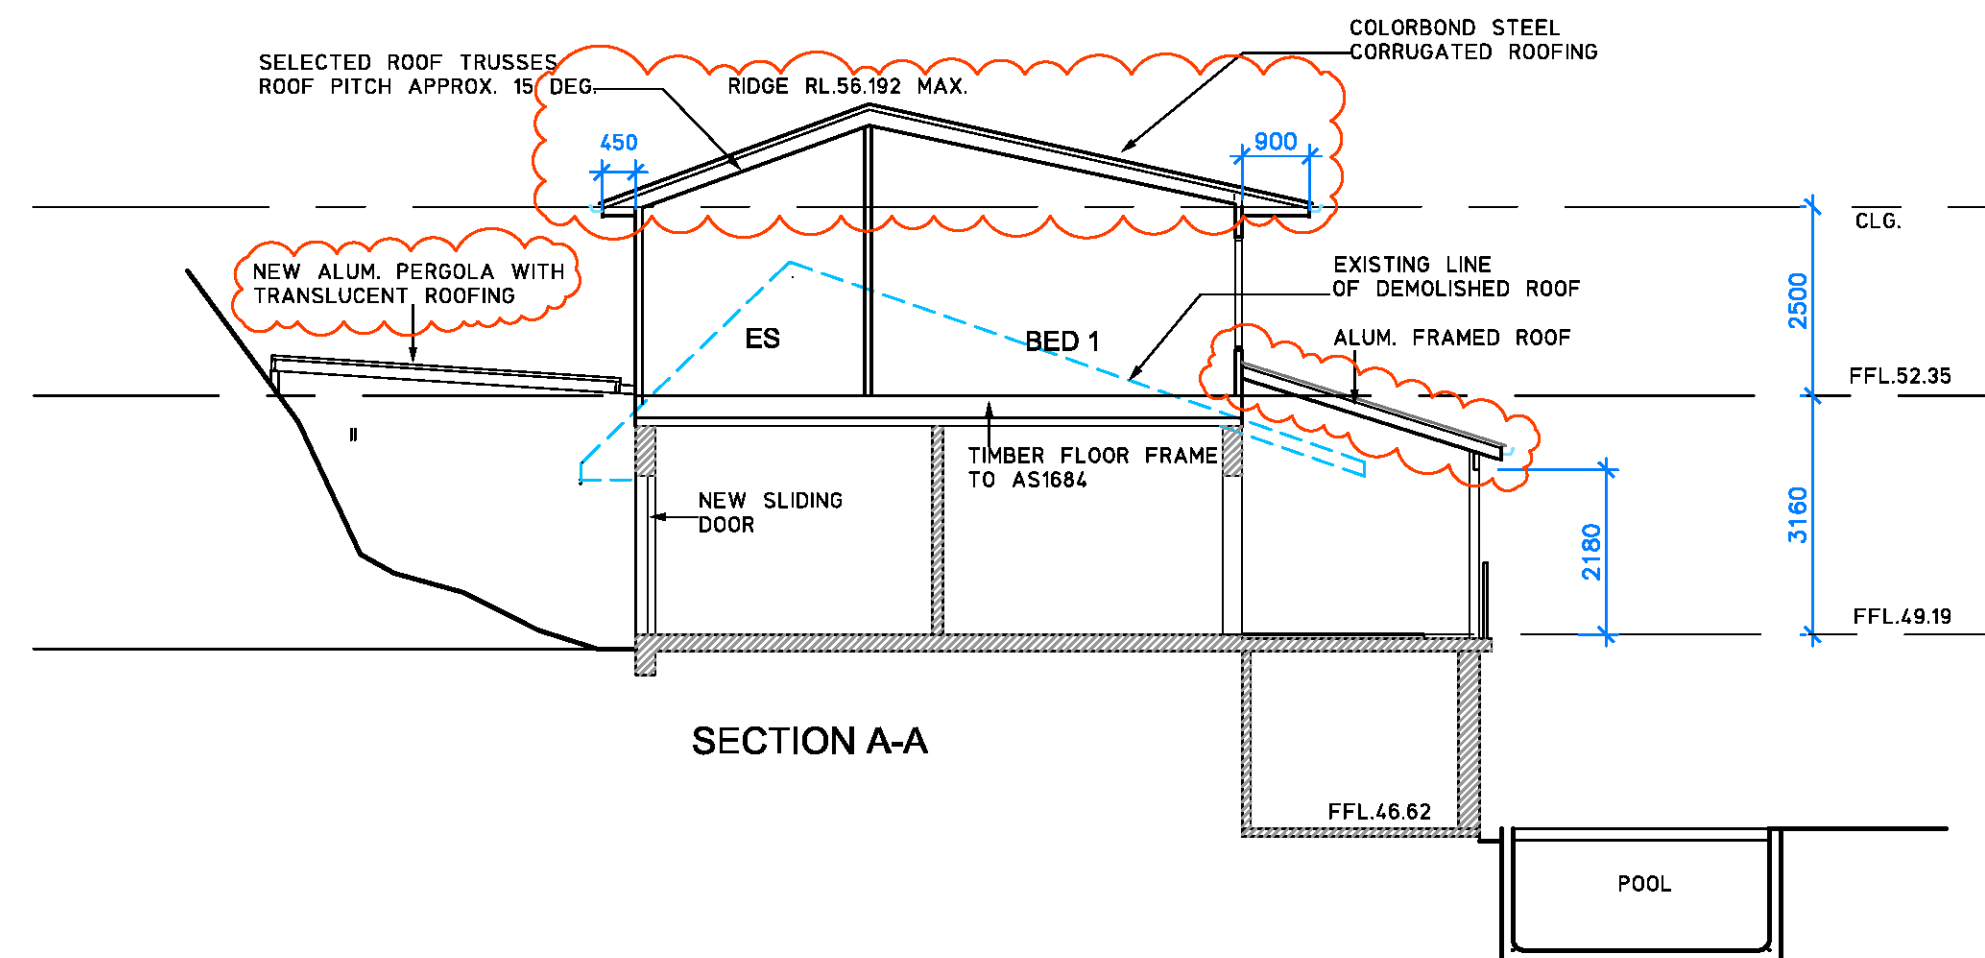

THIS DRAWING IS COPYRIGHT OF THE ARCHITECTS
DO NOT USED SCALED DIMENSIONS

B 30.4.18 SECTION 96 APPLICATION
A 22.6.17 SECTION 96 APPLICATION

ISSUE DATE ISSUE / AMENDMENT

HSA
architects

Arctect Pty. Ltd. trading as Hugh Stetler & Associates
ABN 75 001 873 069
PO Box 404, Cammeray NSW 2062
email : arctect@ozemail.com.au

NSW Board of Architects
Registration 3511

T: (02) 9440 5788
M: 0414 256 939
F: (02) 9475 4299

PROJECT
ALTERATIONS & ADDITIONS
19 THE CRESCENT, DEE WHY

DRAWING
SECTIONS & ELEVATIONS

83317.03

ISSUE
B

SCALE 1:100/A1
1:200/A3
DATE MAY 17
APPROVED