



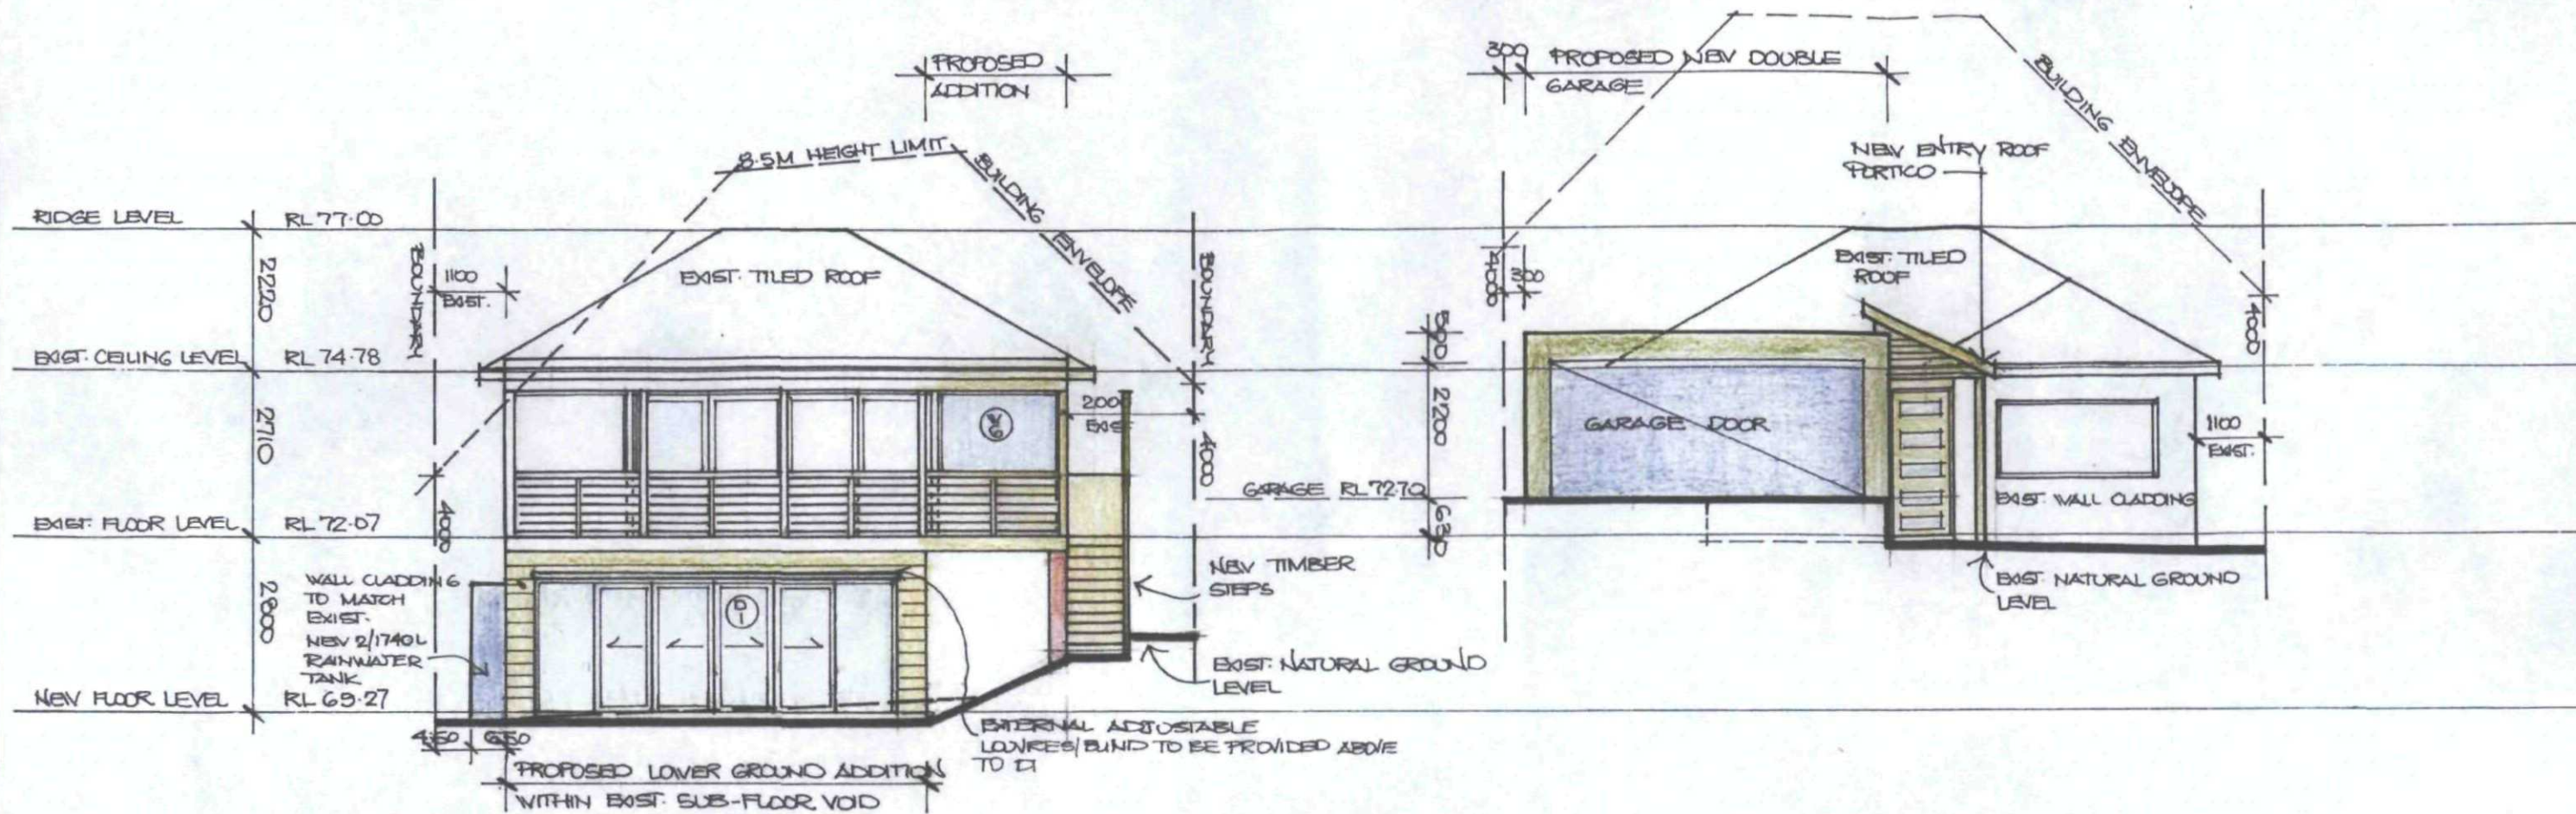

EAST ELEVATION 1:100

WEST ELEVATION 1:100

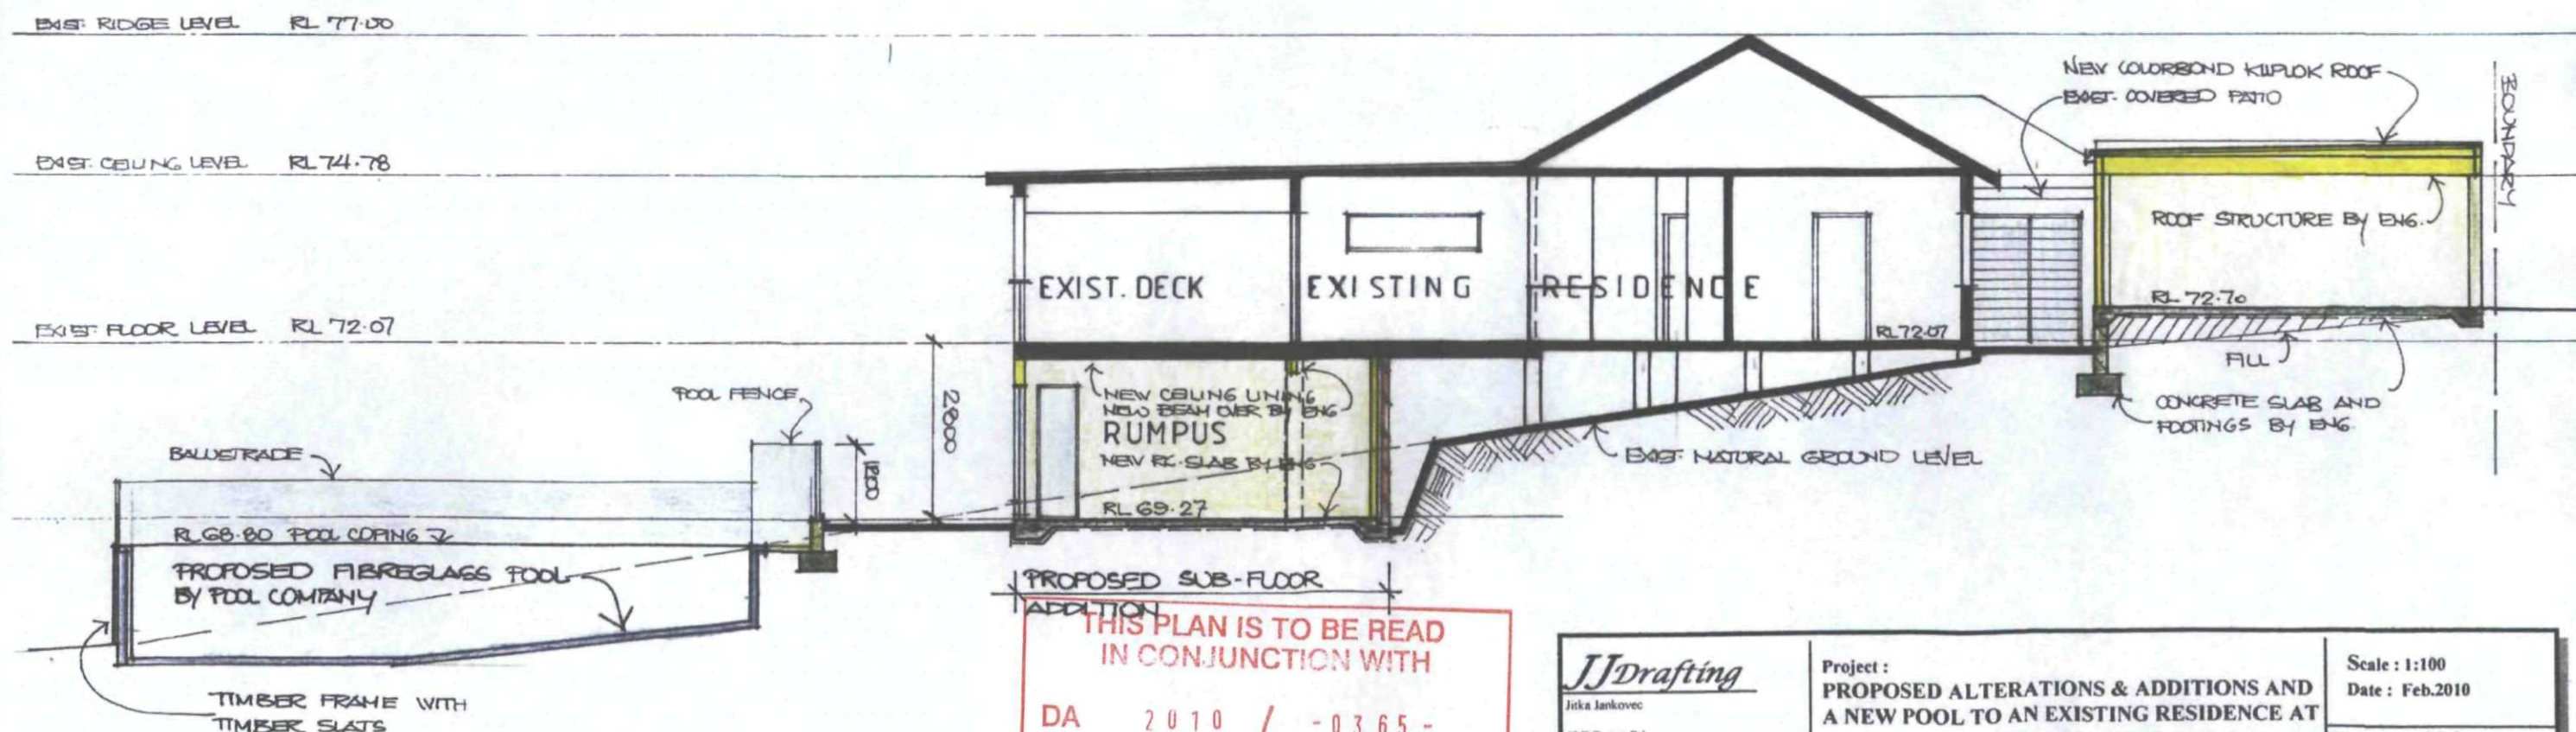

SECTION A-A 1:100

THIS PLAN IS TO BE READ
IN CONJUNCTION WITH

DA 2010 / -0365-

WARRINGAH COUNCIL

JJ Drafting

Jirka Jankovec

62/2 Forest Rd
Warriewood, NSW 2102

M - 0414 717 541 Phone 9979 9286
Email - jdraft@tpp.com.au

Project :
**PROPOSED ALTERATIONS & ADDITIONS AND
A NEW POOL TO AN EXISTING RESIDENCE AT
13 KALAU STREET, NORTH BALGOWLAH**
Title: ELEVATIONS AND SECTION

Scale : 1:100
Date : Feb.2010

Job No. : 306
Drawing No : DA 5

THIS PLAN IS TO BE READ
IN CONJUNCTION WITH
DA 2010 / -0365 -
WARRINGAH COUNCIL

