



NORTH ELEVATION 1:200



SOUTH ELEVATION 1:200

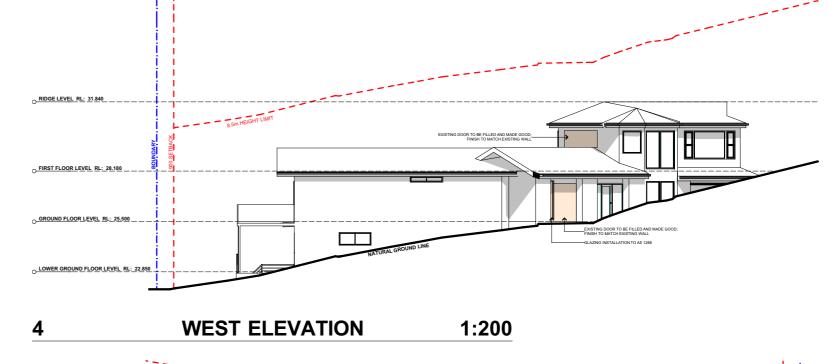

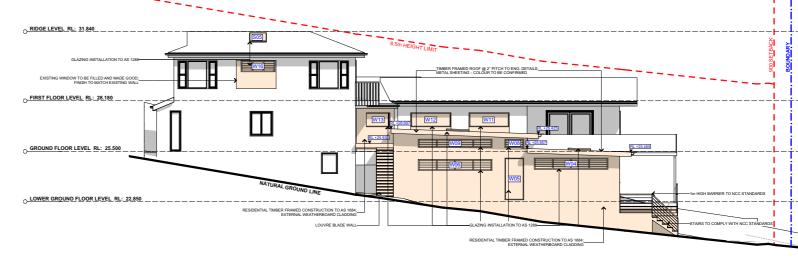

EAST ELEVATION 1:200



	REV.	DATE	COMMENTS	DRWN
u	А	19/07/2018	INITIAL DESIGN PLAN	DLR
	В	21/08/2018	FIRST DESIGN AMENDMENT	DLR
	С	17/09/2018	SECOND DESIGN AMENDMENT	DLR
u	D	24/10/2018	DRAFT DA SET	DLR
	E	06/03/2019	DA SET	WE

NOTES

This drawing is the copyright of Action Plans and not be altered, reproduced or transmitted in any form or by any means in part or in whole with the written permission of Action Plans.

All levels and dimensions are to be checked and verified on site prior to commencement of any work, making of shop drawings or fabrication of components.

Do no scale on drawings. Use figured dimensions.

LEGEND

CLIENT CRAIG & NICOLE POOLE

PROJECT ADDRESS 39 ROBERT STREET, FRESHWATER 2096

DRAWING NO. NP01

DATE Wednesday, March 6,

2019

DRAWING NAME

NOTIFICATION PLAN

SCALE 1:200, 1:400 @A3

