


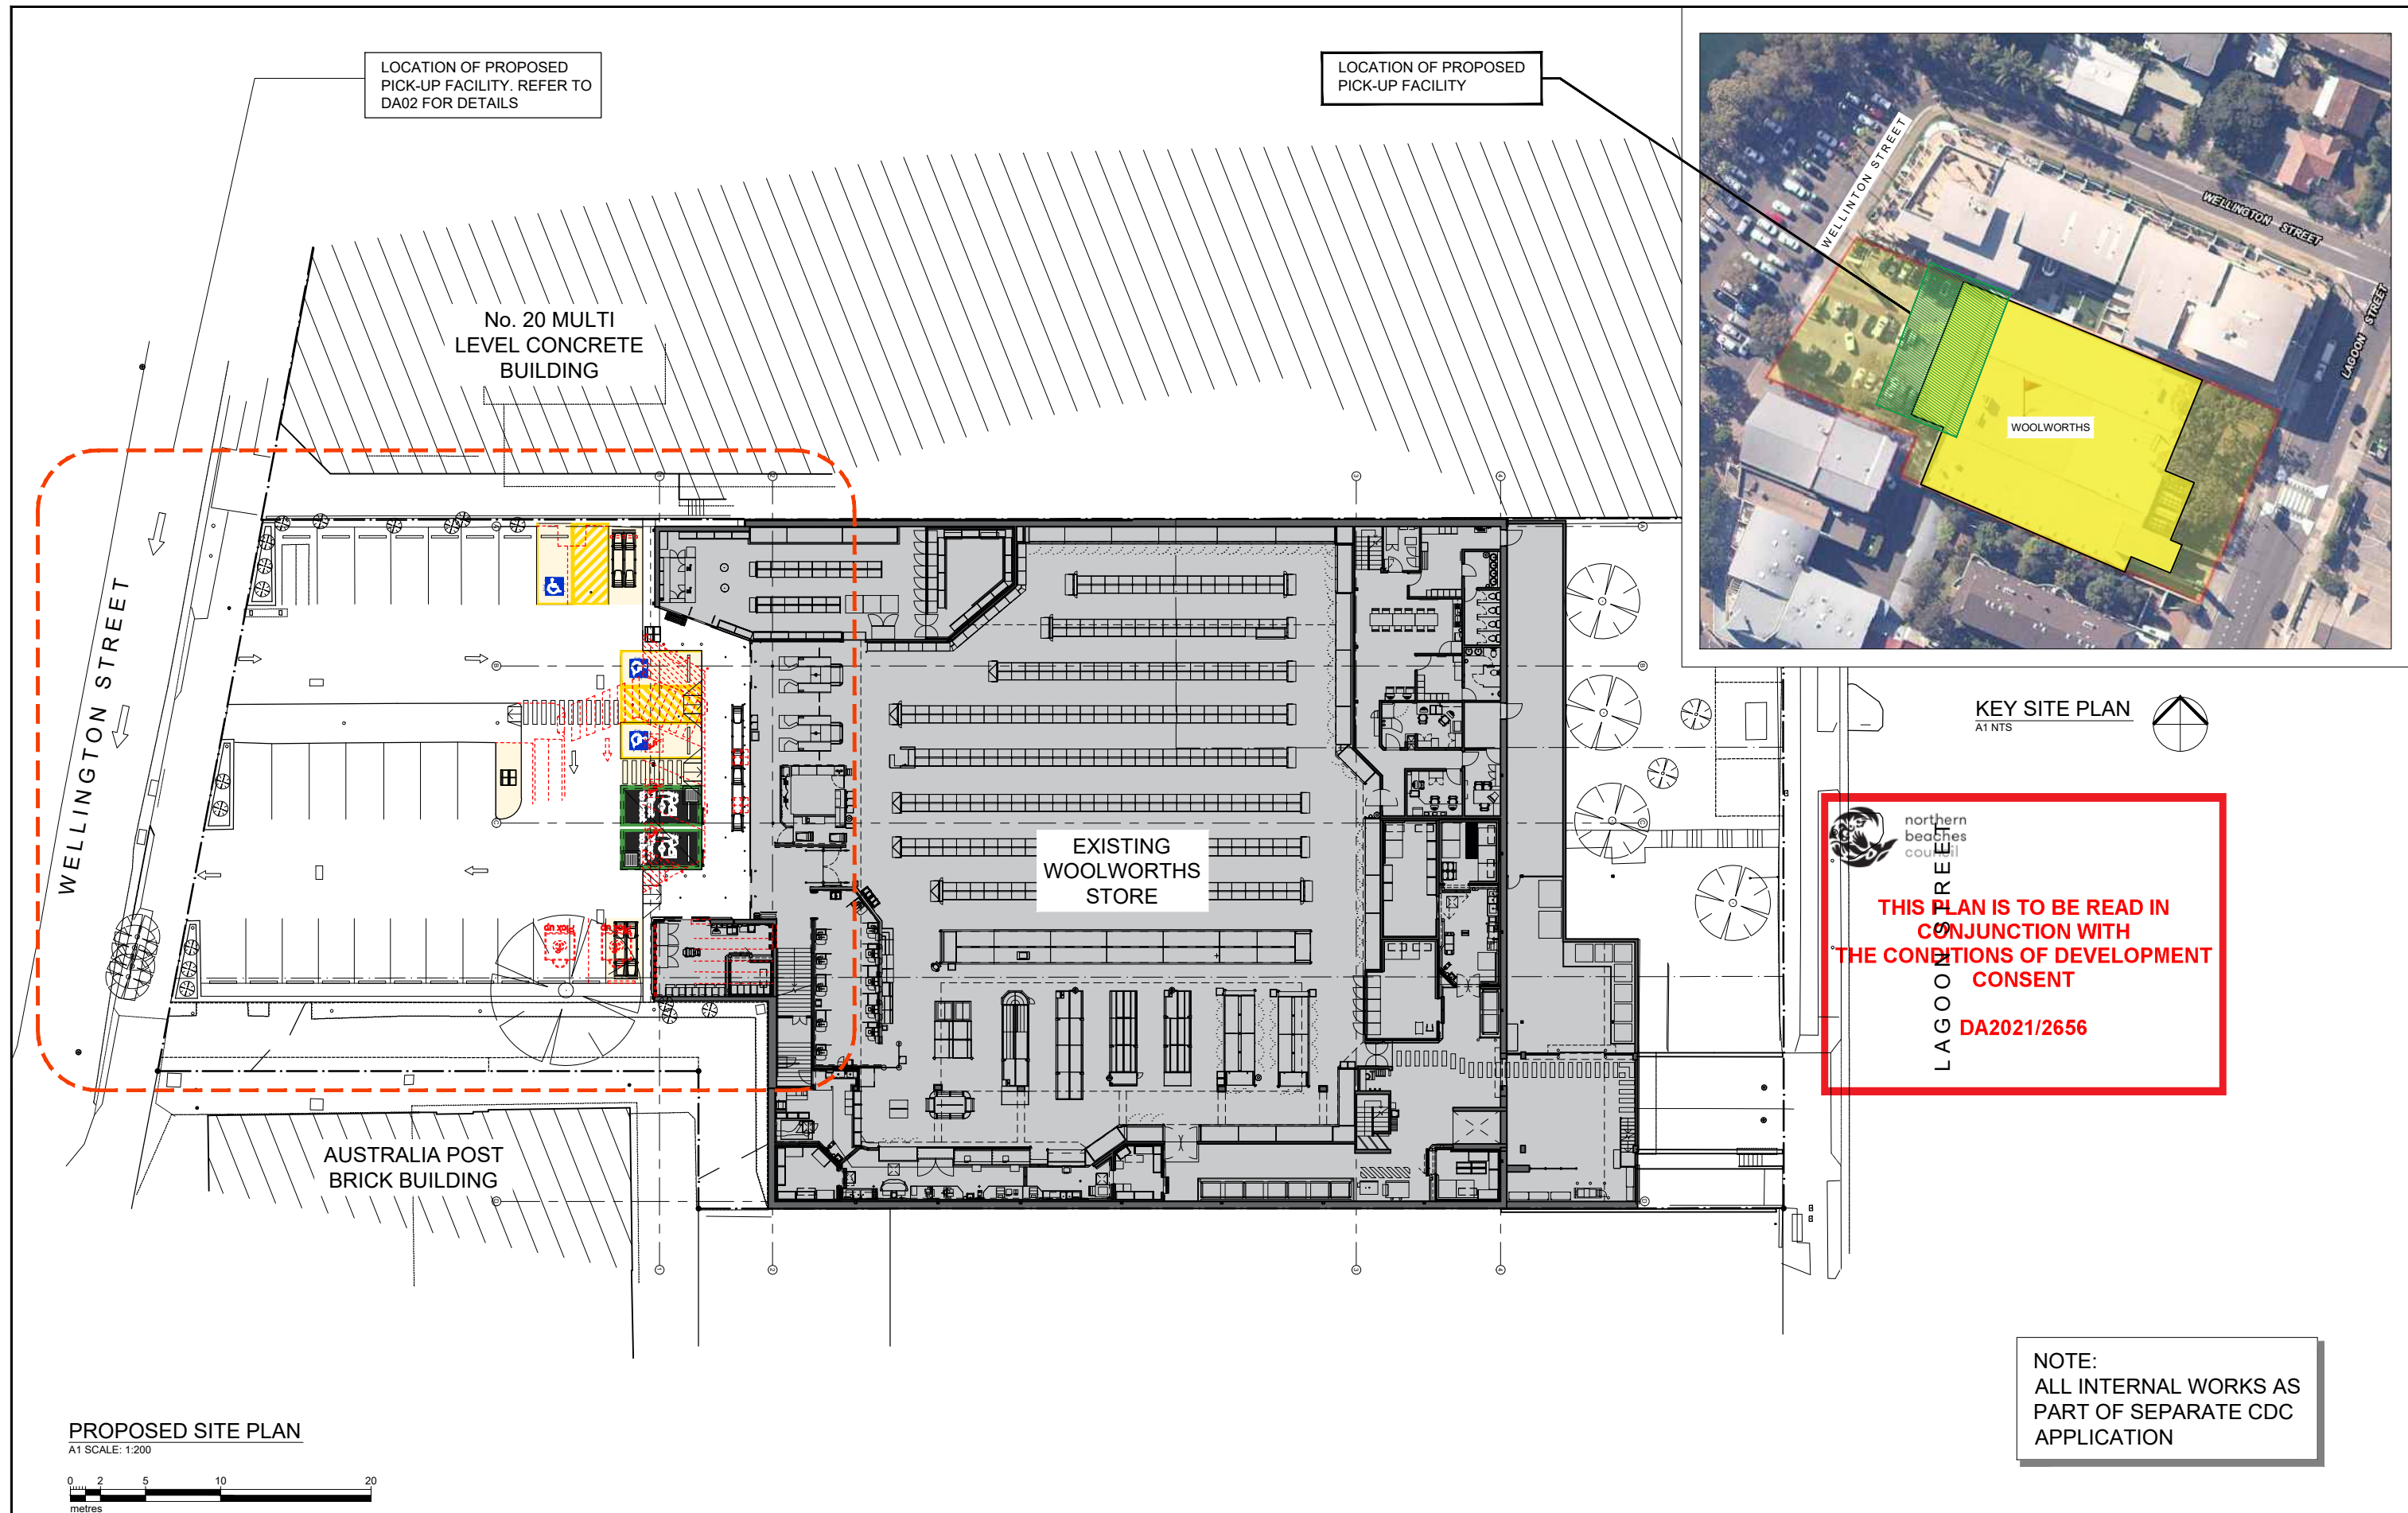

**FOR DEVELOPMENT
APPROVAL
NOT FOR CONSTRUCTION**

E	20.05.2022	REVISIONS AS PER CONSULTANT CO-ORDINATION	M/F2	
D	19.04.2022	REVISIONS AS PER CLIENTS COMMENTS	M/F2	
C	23.12.2021	ADDITIONAL NOTATION ADDED	CR	
B	21.12.2021	REVISIONS AS PER CONSULTANT CO-ORDINATION	CR	
A	08.10.2021	ORIGINAL ISSUE	M/F2	
No.	Date	Amendment	By:	

SUITE 5, 38-46 ALBANY ST
ST LEONARDS NSW 2065


02 9436 2222 mchp.com.au

ABN 21 096 632 450

NOMINATED ARCHITECTS:
Craig Ridgewayll David Cahill 7135 NSW | 16212 Vic | 5724 Qld | 2805 ACT | 1093 Tas
MCHP Architects Victorian Registration: 600137

Client	WOOLWORTHS GROUP LIMITED
Project	PROPOSED PICK UP FACILITY WOOLWORTHS - NARRABEEN 12 LAGOON STREET NARRABEEN NSW 2101

Drawing Title				
PROPOSED SITE PLAN & KEY SITE PLAN				
A1 Scale 1:200		A3 Scale HALF A1 SCALE		Date 31.08.2021
Drawing No 21-055 DA01		Revised By E		

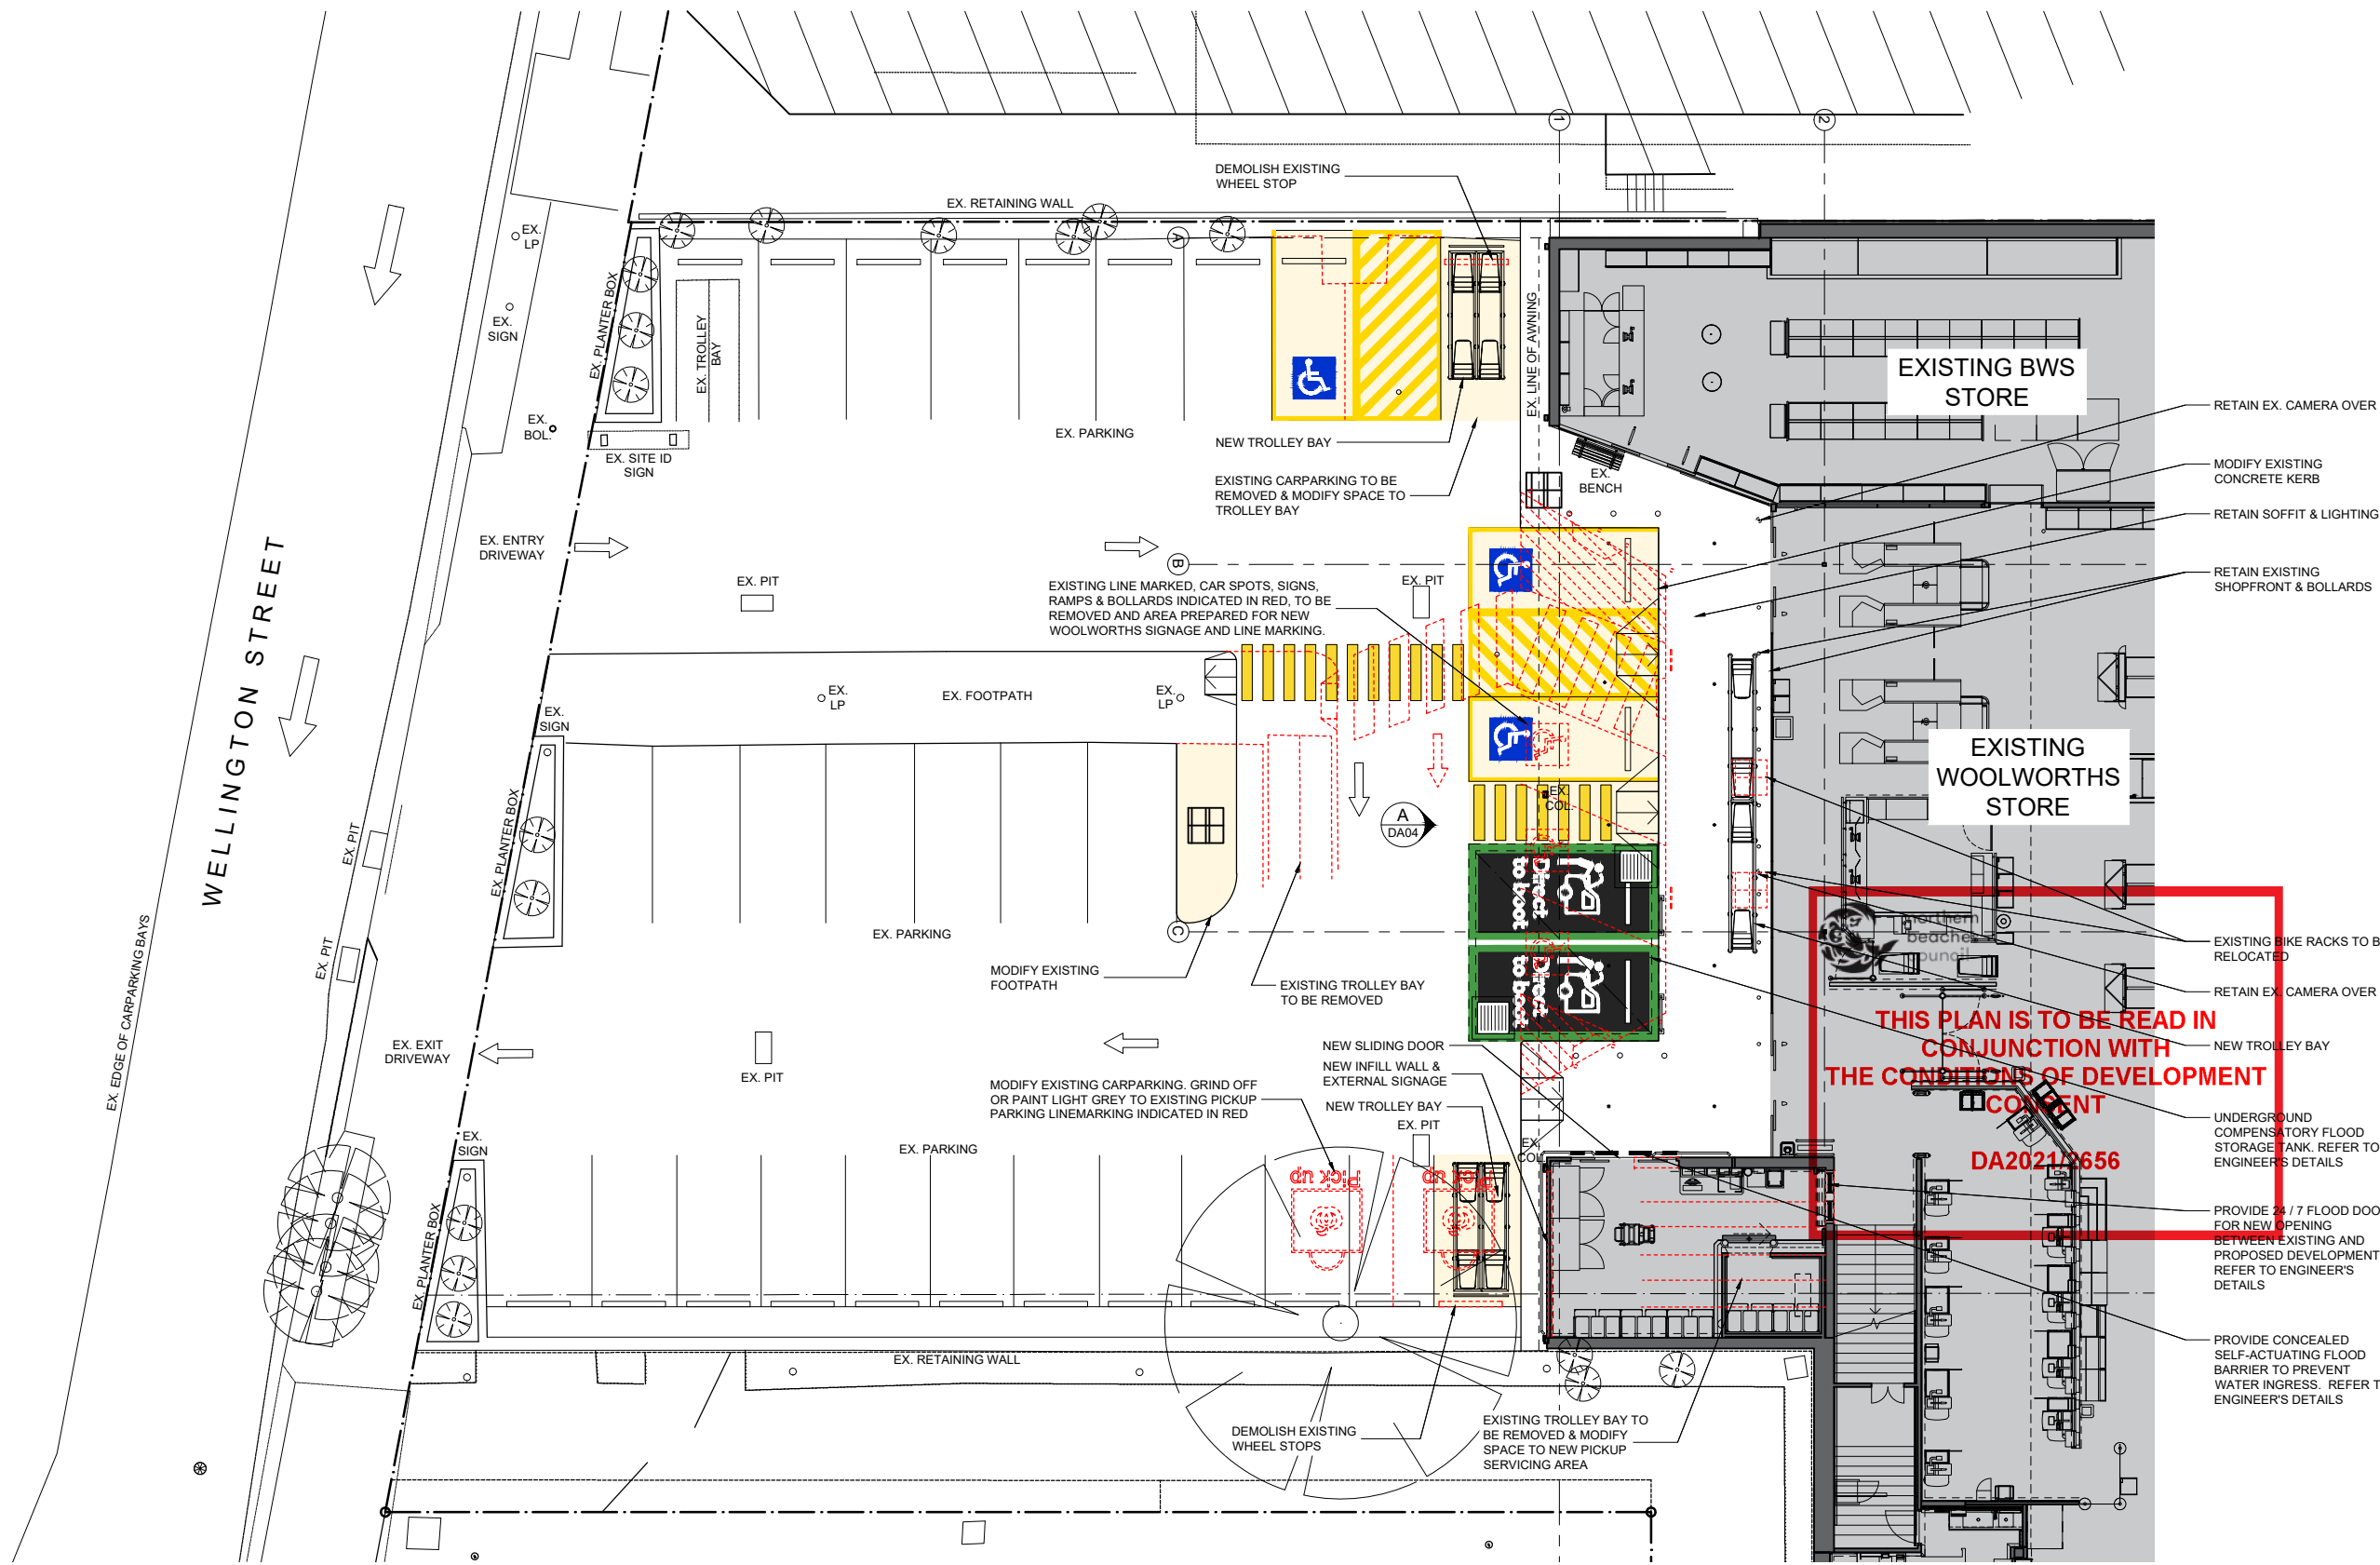

PROPOSED PART SITE PLAN
A1 SCALE 1:100



NOTE:
ALL INTERNAL WORKS AS
PART OF SEPARATE CDC
APPLICATION

FOR DEVELOPMENT
APPROVAL
NOT FOR CONSTRUCTION

No	Date	Amendment	By
E	20.05.2022	REVISIONS AS PER CONSULTANT CO-ORDINATION	MF2
D	19.04.2022	REVISIONS AS PER CLIENT'S COMMENTS	MF2
C	23.12.2021	ADDITIONAL NOTATION ADDED	CR
B	21.12.2021	REVISIONS AS PER CONSULTANT CO-ORDINATION	CR
A	08.10.2021	ORIGINAL ISSUE	MF2

MCHP
ARCHITECTS

SUITE 5, 38-46 ALBANY ST
ST LEONARDS NSW 2065
02 9436 2222 mchp.com.au
ABN 21 096 632 450

NOMINATED ARCHITECTS:

Craig Ridgwell 9109 NSW David Cahill 7135 NSW | 16212 Vic | 5724 Qld | 2805 ACT | 1093 Tas

MCHP Architects Victorian Registration: 600137

Client

WOOLWORTHS GROUP LIMITED

Project

PROPOSED PICK UP FACILITY
WOOLWORTHS - NARRABEEN
12 LAGOON STREET
NARRABEEN NSW 2101

Drawing Title

PROPOSED PART SITE PLAN

A1 Scale

1:100

A3 Scale

HALF A1 SCALE

Date

31.08.2021

Drawn

MF2

Drawing No


21-055 DA02

Revision

E

	A1 Scale	A3 Scale	Date	Drawn
	1:50	HALF A1 SCALE	31.08.2021	MF2
	Drawing No			Revision
	21-055 DA03			E

H:\MCHP\Woolworths\Narrabeen\Pickup Facility\2021 DA\Drawings\21-055 DA01 E_DA02 E_DA03 E_DA04 D.dwg, 20/05/2022 10:23:45 AM, AutoCAD PDF (High Quality Print).p3

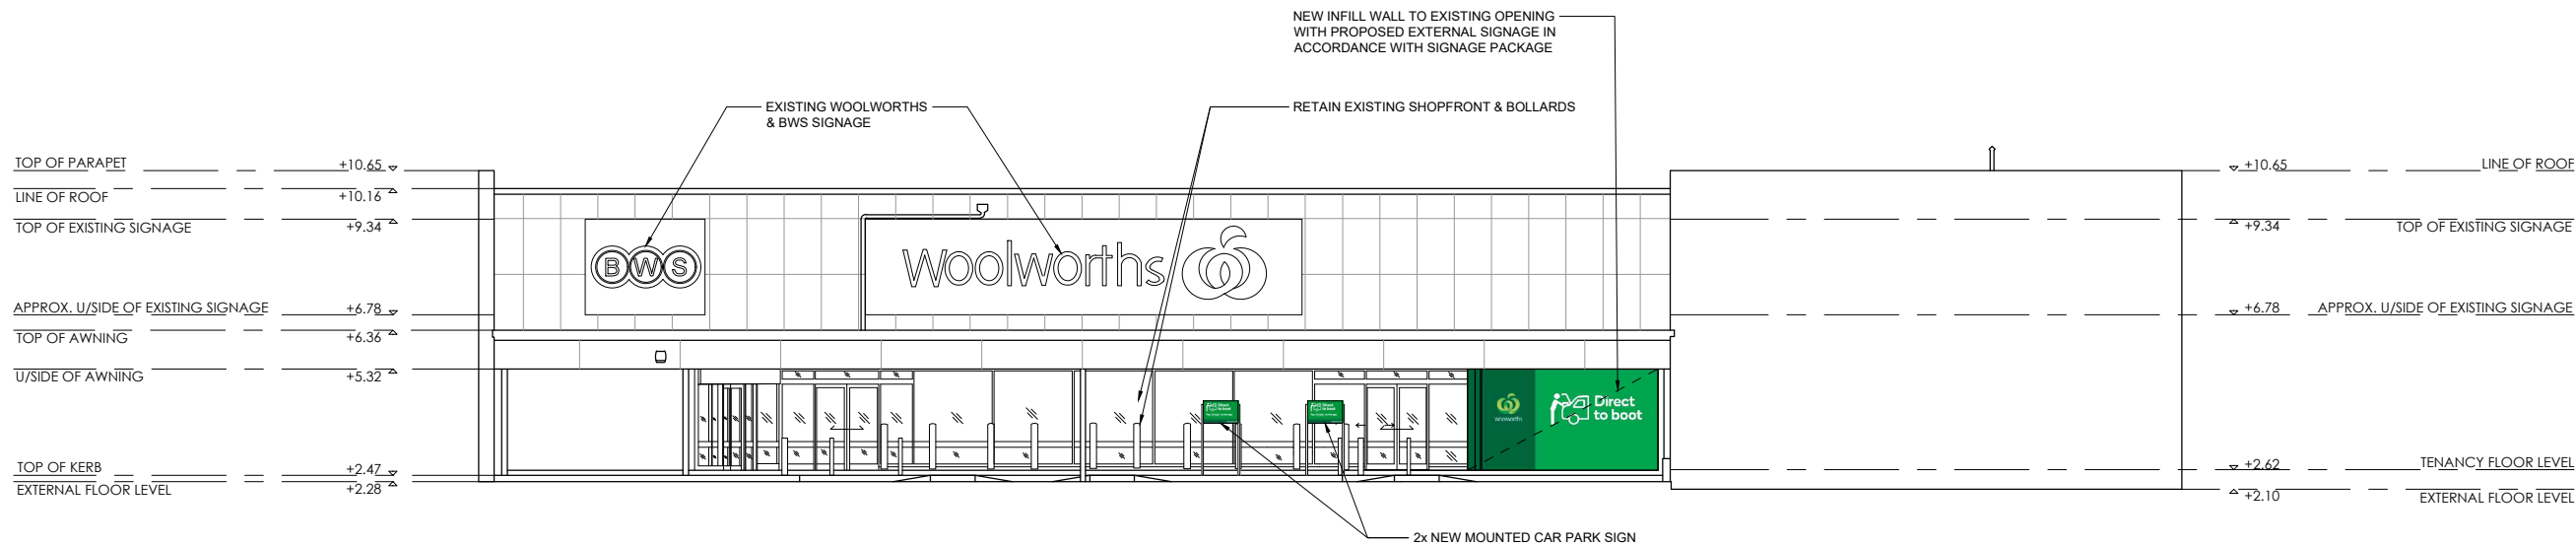

A
DA02
NORTH WEST ELEVATION
A1 SCALE: 1:100

 northern
beaches
council

**THIS PLAN IS TO BE READ IN
CONJUNCTION WITH
THE CONDITIONS OF DEVELOPMENT
CONSENT**

DA2021/2656

**FOR DEVELOPMENT
APPROVAL
NOT FOR CONSTRUCTION**

No	Date	Amendment	By
D	19.04.2022	REVISIONS AS PER CLIENTS COMMENTS	MF2
C	23.12.2021	ADDITIONAL NOTATION ADDED	CR
B	21.12.2021	ISSUED FOR DEVELOPMENT APPROVAL	MF2
A	08.10.2021	ORIGINAL ISSUE	MF2

MCHP
ARCHITECTS

SUITE 5, 38-46 ALBANY ST
ST LEONARDS NSW 2065
02 9436 2222 mchp.com.au
ABN 21 096 632 450



NOMINATED ARCHITECTS:
Craig Ridgwell 9109 NSW David Cahill 7135 NSW | 16212 Vic | 5724 Qld | 2805 ACT | 1093 Tas
MCHP Architects Victorian Registration: 600137

Client
WOOLWORTHS GROUP LIMITED

Project
**PROPOSED PICK UP FACILITY
WOOLWORTHS - NARRABEEN
12 LAGOON STREET
NARRABEEN NSW 2101**

Drawing Title
PROPOSED ELEVATION

A1 Scale 1:100	A3 Scale HALF A1 SCALE	Date 31.08.2021	Drawn MF2
Drawing No 21-055 DA04			Revision D

 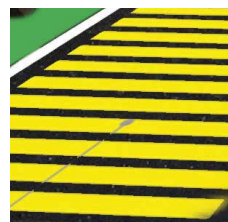

Process	C:100 M:0 Y:90 K:60	C:90 M:0 Y:100 K:0
Pantone	PMS 3425	PMS 355
RGB	R:18 G:84 B:48	R:70 G:156 B:70
Hex	#125430	#469c46

Translucent vinyl 3M	5500 QM/2311A green 3630-6308	5500 QM/2310A green 3630-5974
Opaque vinyl 3M	900/5091A green 180-56	900/509A green VCC-10105

Dulux paint	Green Paw Paw P26•E9	Grass Court P25•H9
-------------	-------------------------	--------------------

Cold Applied Plastic - Crystalline	PMS 355	Yellow	Black	White
---------------------------------------	---------	--------	-------	-------



northern
beaches
council

**THIS PLAN IS TO BE READ IN
CONJUNCTION WITH
THE CONDITIONS OF DEVELOPMENT
CONSENT**

Description: Colour Matrix

2

Job Code: N/A Client: Woolworths Job Name: Narrabeen Direct to Boot Signs	Client Contact: N/A Client Email: N/A CVMS Contact: Michael Russo CVMS Email: michael.russo@cvservices.com.au	Please check this proof sheet carefully paying particular attention to spelling, colours, sizing and quantities. Please tick and sign the appropriate box and return to your CV Media & Signage contact for action. CV Media & Signage will not proceed with your job until a signed and dated form is received back. If changes are required please mark these down as required for the alterations required. Once a signed proof form has been received any additional changes will incur additional charges. In the absence of a purchase order confirmation to proceed with this project either by signing and returning this form or as an email will be taken as written authorisation to proceed with manufacture/installation as required.	Actions required ☐ Proceed with no changes ☐ Proceed with marked changes ☐ Make changes and reproof ☐ New artwork to be supplied
 P: 07 3622 4333 cvmediasignage.com.au	CVMS Designer: Abby Proof Version: 2		Name: _____ Signature: _____ Date: ____/____/____

Sign 1: Directional Totem (Left Arrow)



Signage Specifications

Install: Single sided non-illuminated totem sign attached to existing pole.

Aluminium panel painted WW green (PMS355).
Decorated with White vinyl and Dark Green (PMS3425) digital print to Woolworths Direct to Boot Specifications.

Size: 600mm w x 1500mm h
Qty: 1



Description: Sign Layouts

4


Job Code: N/A Client: Woolworths Job Name: Narrabeen Direct to Boot Signs	Client Contact: N/A Client Email: N/A CVMS Contact: Michael Russo CVMS Email: michael.russo@cvservices.com.au	Please check this proof sheet carefully paying particular attention to spelling, colours, sizing and quantities. Please tick and sign the appropriate box and return to your CV Media & Signage contact for action. CV Media & Signage will not proceed with your job until a signed and dated form is received back. If changes are required please mark these down as required for the alterations required. Once a signed proof form has been received any additional changes will incur additional charges. In the absence of a purchase order confirmation to proceed with this project either by signing and returning this form or as an email will be taken as written authorisation to proceed with manufacture/installation as required.	Actions required ☐ Proceed with no changes ☐ Proceed with marked changes ☐ Make changes and reproof ☐ New artwork to be supplied
CV MEDIA & SIGNAGE the visual edge P: 07 3622 4333 cvmediasignage.com.au	CVMS Designer: Abby Proof Version: 2		Name: _____ Signature: _____ Date: ____/____/____

Sign 2: Direct To Boot Destination Zone



Description: Sign Layouts

Job Code: N/A Client: Woolworths Job Name: Narrabeen Direct to Boot Signs	Client Contact: N/A Client Email: N/A CVMS Contact: Michael Russo CVMS Email: michael.russo@cvservices.com.au	Please check this proof sheet carefully paying particular attention to spelling, colours, sizing and quantities. Please tick and sign the appropriate box and return to your CV Media & Signage contact for action. CV Media & Signage will not proceed with your job until a signed and dated form is received back. If changes are required please mark these down as required for the alterations required. Once a signed proof form has been received any additional changes will incur additional charges. In the absence of a purchase order confirmation to proceed with this project either by signing and returning this form or as an email will be taken as written authorisation to proceed with manufacture/installation as required.	Actions required ☐ Proceed with no changes ☐ Proceed with marked changes ☐ Make changes and reproof ☐ New artwork to be supplied
 P: 07 3622 4333 cvmediasignage.com.au	CVMS Designer: Abby Proof Version: 2		Name: _____ Signature: _____ Date: ____/____/____

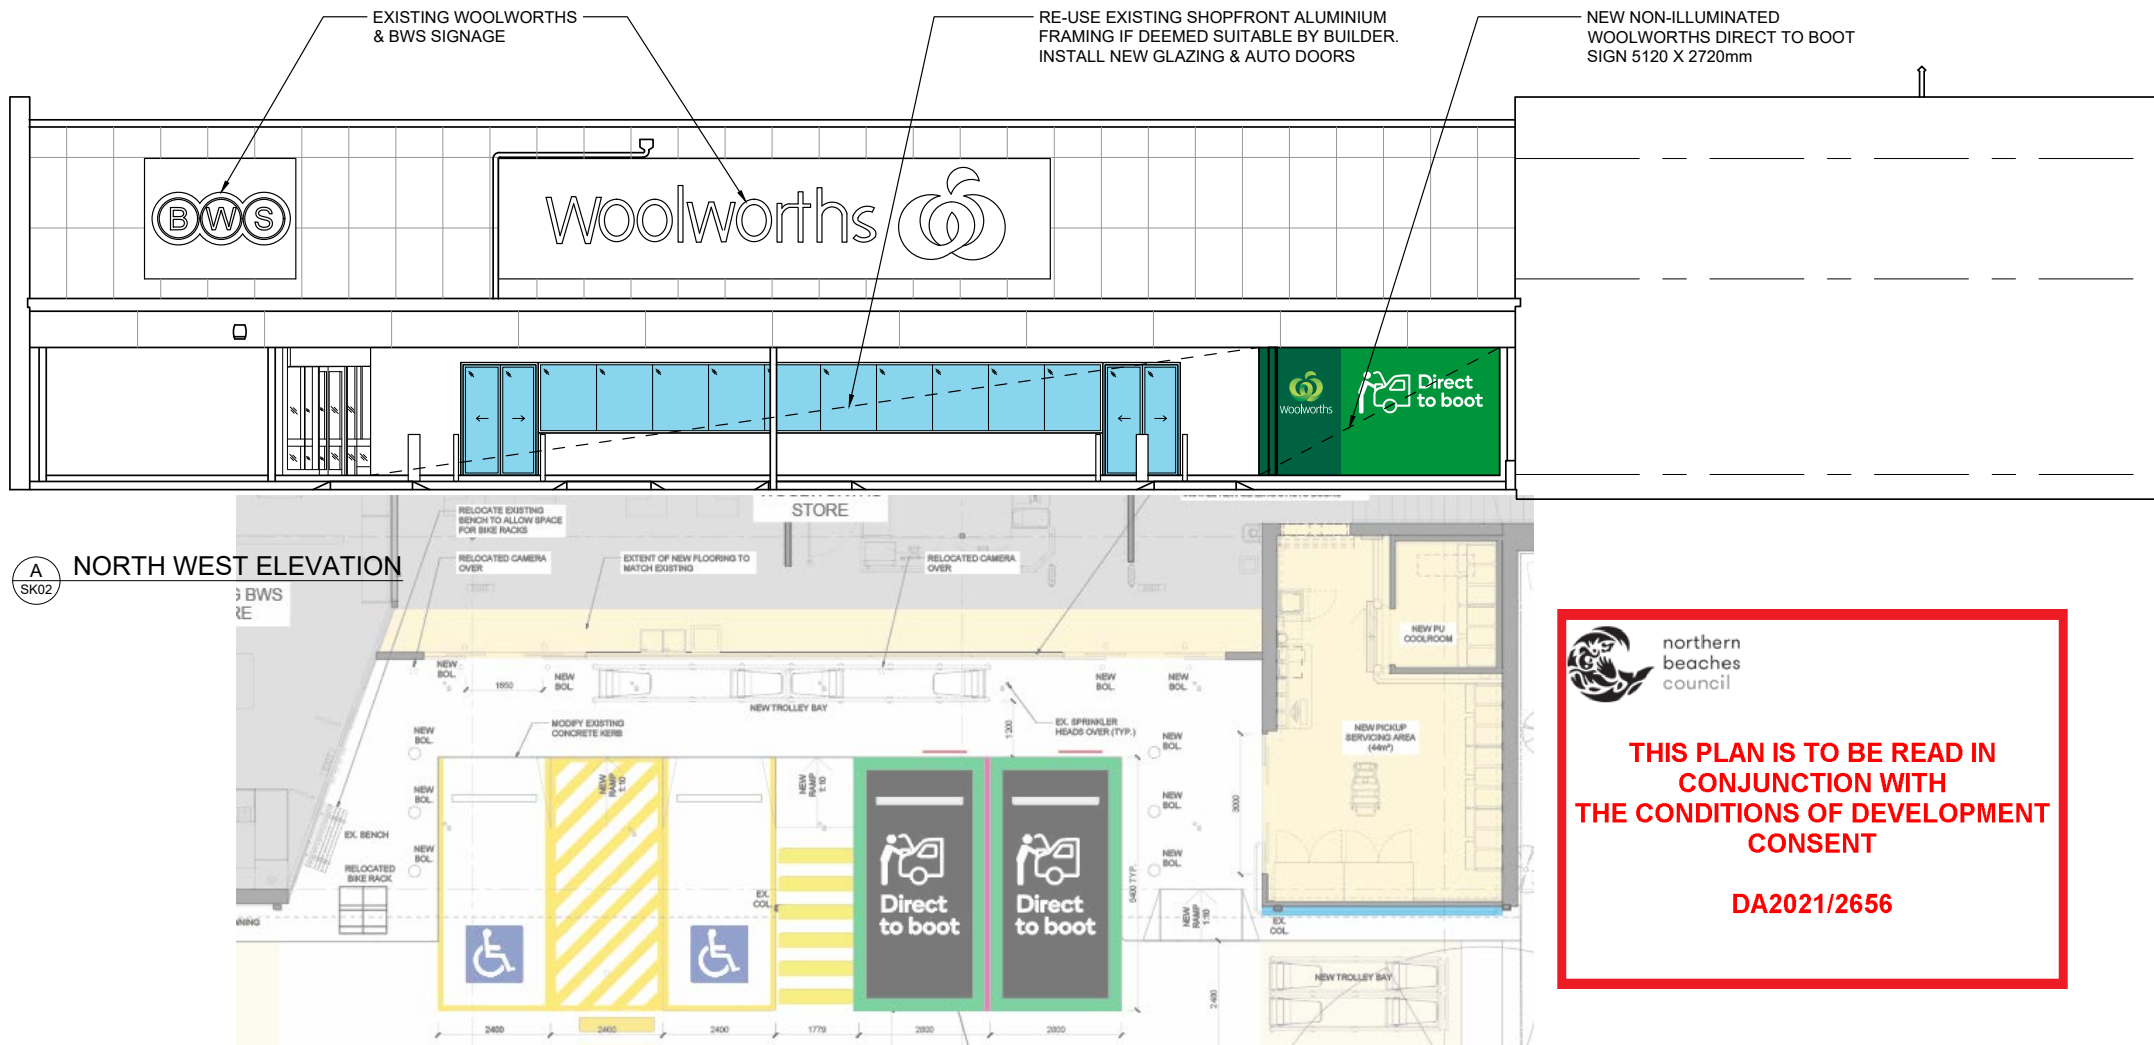

 northern
beaches
council

**THIS PLAN IS TO BE READ IN
CONJUNCTION WITH
THE CONDITIONS OF DEVELOPMENT
CONSENT**

DA2021/2656

Description: Sign Layouts

6

Job Code: N/A Client: Woolworths Job Name: Narrabeen Direct to Boot Signs	Client Contact: N/A Client Email: N/A CVMS Contact: Michael Russo CVMS Email: michael.russo@cvservices.com.au	Please check this proof sheet carefully paying particular attention to spelling, colours, sizing and quantities. Please tick and sign the appropriate box and return to your CV Media & Signage contact for action. CV Media & Signage will not proceed with your job until a signed and dated form is received back. If changes are required please mark these down as required for the alterations required. Once a signed proof form has been received any additional changes will incur additional charges. In the absence of a purchase order confirmation to proceed with this project either by signing and returning this form or as an email will be taken as written authorisation to proceed with manufacture/installation as required.	Actions required ☐ Proceed with no changes ☐ Proceed with marked changes ☐ Make changes and reproof ☐ New artwork to be supplied Name: _____ Signature: _____ Date: ____/____/____
 CV MEDIA & SIGNAGE the visual edge P: 07 3622 4333 cvmediasignage.com.au	CVMS Designer: Abby Proof Version: 2		

Sign 2: Mounted Car Park Sign

Signage Specifications

Install: Single sided folded sign on a 2000mm post.

2mm thick Aluminium panel folded, face applied with white vinyl cut graphics and full colour digitally print graphics with Anti-graffiti laminate, all painted to match Woolworths Green. Mounted to 50SHS 3mm aluminium post and cap painted to match SNA. Sign installed to existing concrete surface via baseplate and dynabolted.

Size: 930mm w x 600mm h

Qty: 2



Description: Sign Layouts

Job Code: N/A Client: Woolworths Job Name: Narrabeen Direct to Boot Signs	Client Contact: N/A Client Email: N/A CVMS Contact: Michael Russo CVMS Email: michael.russo@cvservices.com.au	Please check this proof sheet carefully paying particular attention to spelling, colours, sizing and quantities. Please tick and sign the appropriate box and return to your CV Media & Signage contact for action. CV Media & Signage will not proceed with your job until a signed and dated form is received back. If changes are required please mark these down as required for the alterations required. Once a signed proof form has been received any additional changes will incur additional charges. In the absence of a purchase order confirmation to proceed with this project either by signing and returning this form or as an email will be taken as written authorisation to proceed with manufacture/installation as required.	Actions required ☐ Proceed with no changes ☐ Proceed with marked changes ☐ Make changes and reproof ☐ New artwork to be supplied
 P: 07 3622 4333 cvmediasignage.com.au	CVMS Designer: Abby Proof Version: 2		Name: _____ Signature: _____ Date: ____/____/____