




MEEHAN ROAD

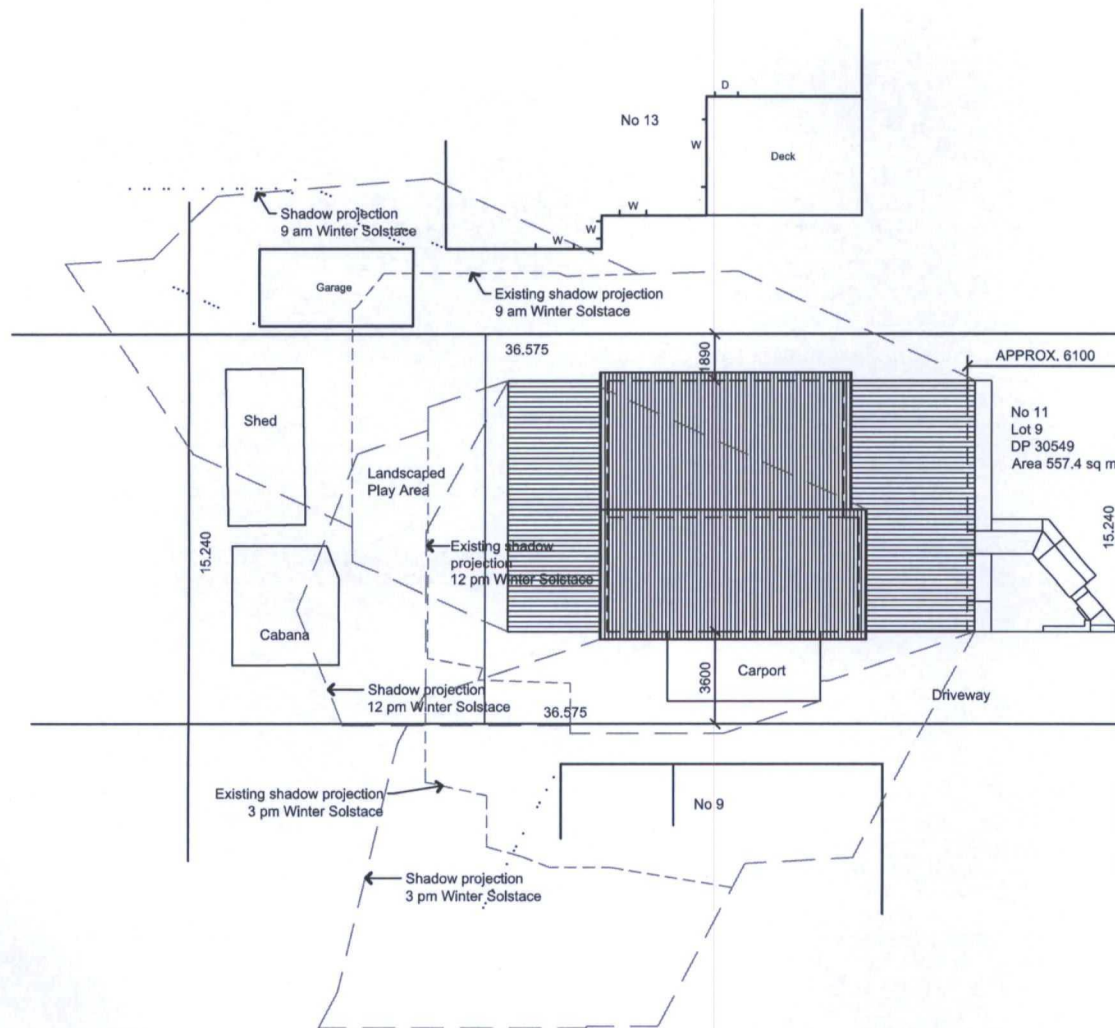

Public Open Space
(Meehan Park)

**BARRIE EPPS DESIGN AND
CONSTRUCTION SERVICES**
15 KOORANGI AVE., ELANORA HEIGHTS 2101
Tel 9913 9312 Mobile 0419 820 838
Email: fobot38@optusnet.com.au ABN 31 643 840 825

Client:
Mr & Mrs S Healey
11 Meehan Road
Cromer NSW 2099


Project:
Proposed Extension to Dwelling

Drawing:
**Site Plan
Shadow Projections**


Scale: 1:200 Date: 15 Dec 2014
Drawn: E CAD: AutoCAD 2014

Drawing Number:
141208:DA:1


Issue:
A

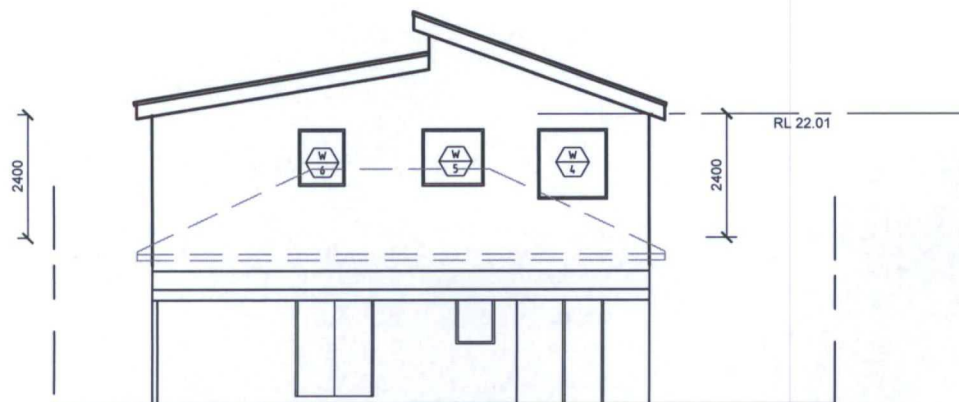


SOUTH ELEVATION

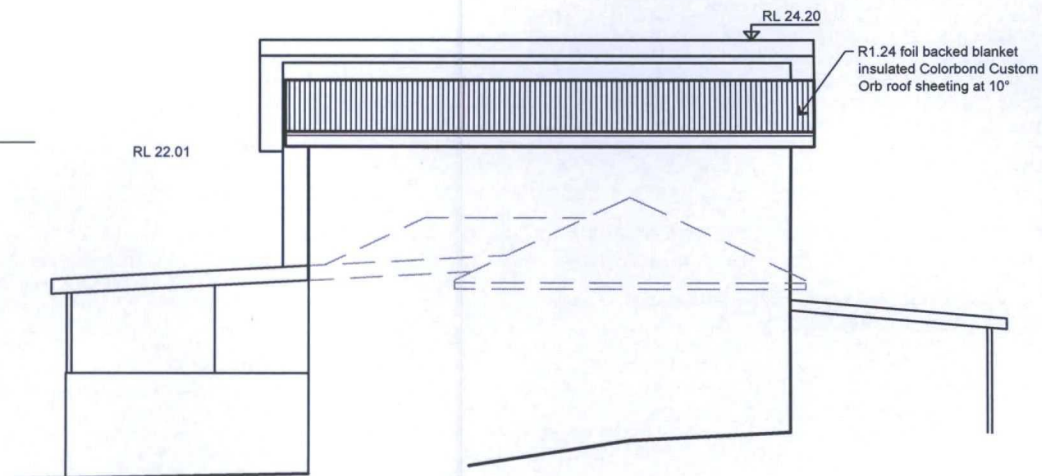

WEST ELEVATION

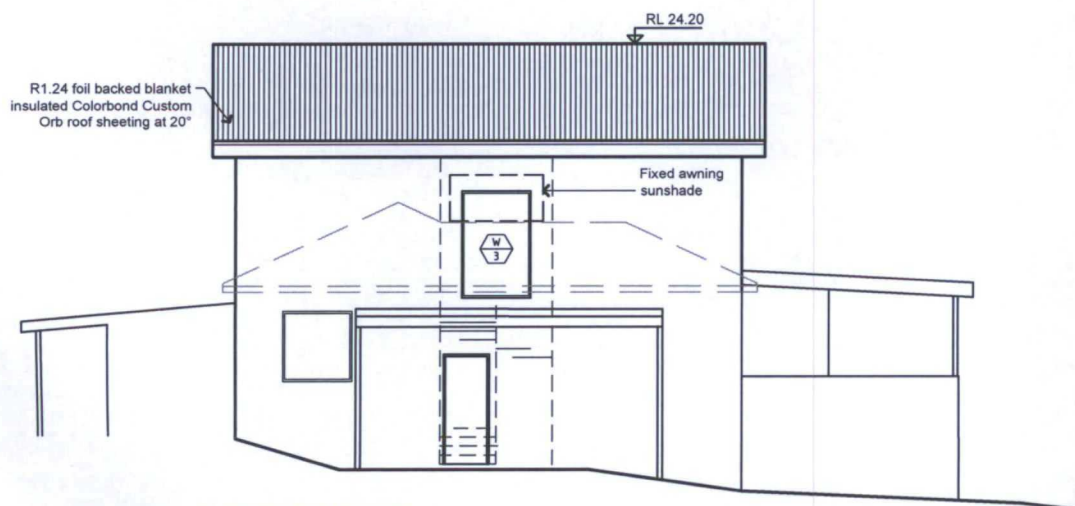

EAST ELEVATION

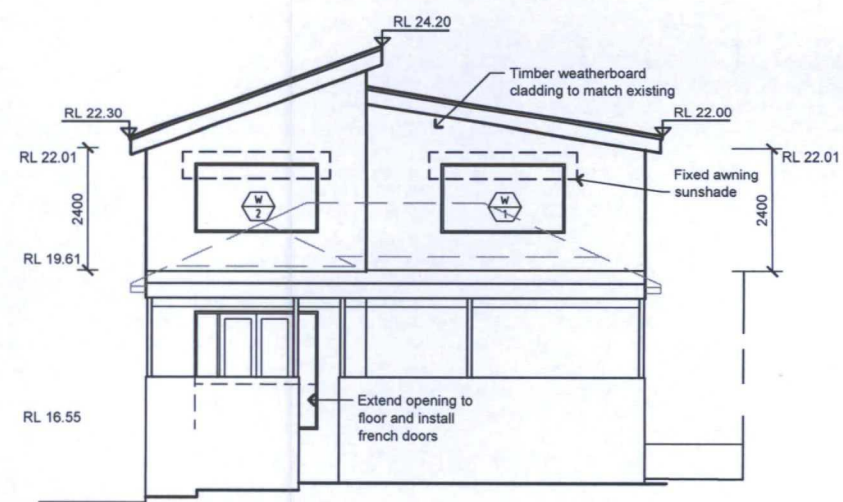

NORTH ELEVATION

BARRIE EPPS DESIGN AND CONSTRUCTION SERVICES
15 KOORANGI AVE., ELANORA HEIGHTS 2101
Tel 9913 9312 Mobile 0419 820 838
Email: fobot38@optusnet.com.au ABN 31 643 840 825

Client:
Mr & Mrs S Healey
11 Meehan Road
Cromer NSW 2099

Project:
Proposed Extension to Dwelling

Drawing:
Elevations

Scale: 1:100 Date: 15 Dec 2014
Drawn: E CAD: AutoCAD 2014

Drawing Number:
141208:DA:4

Issue:

A