



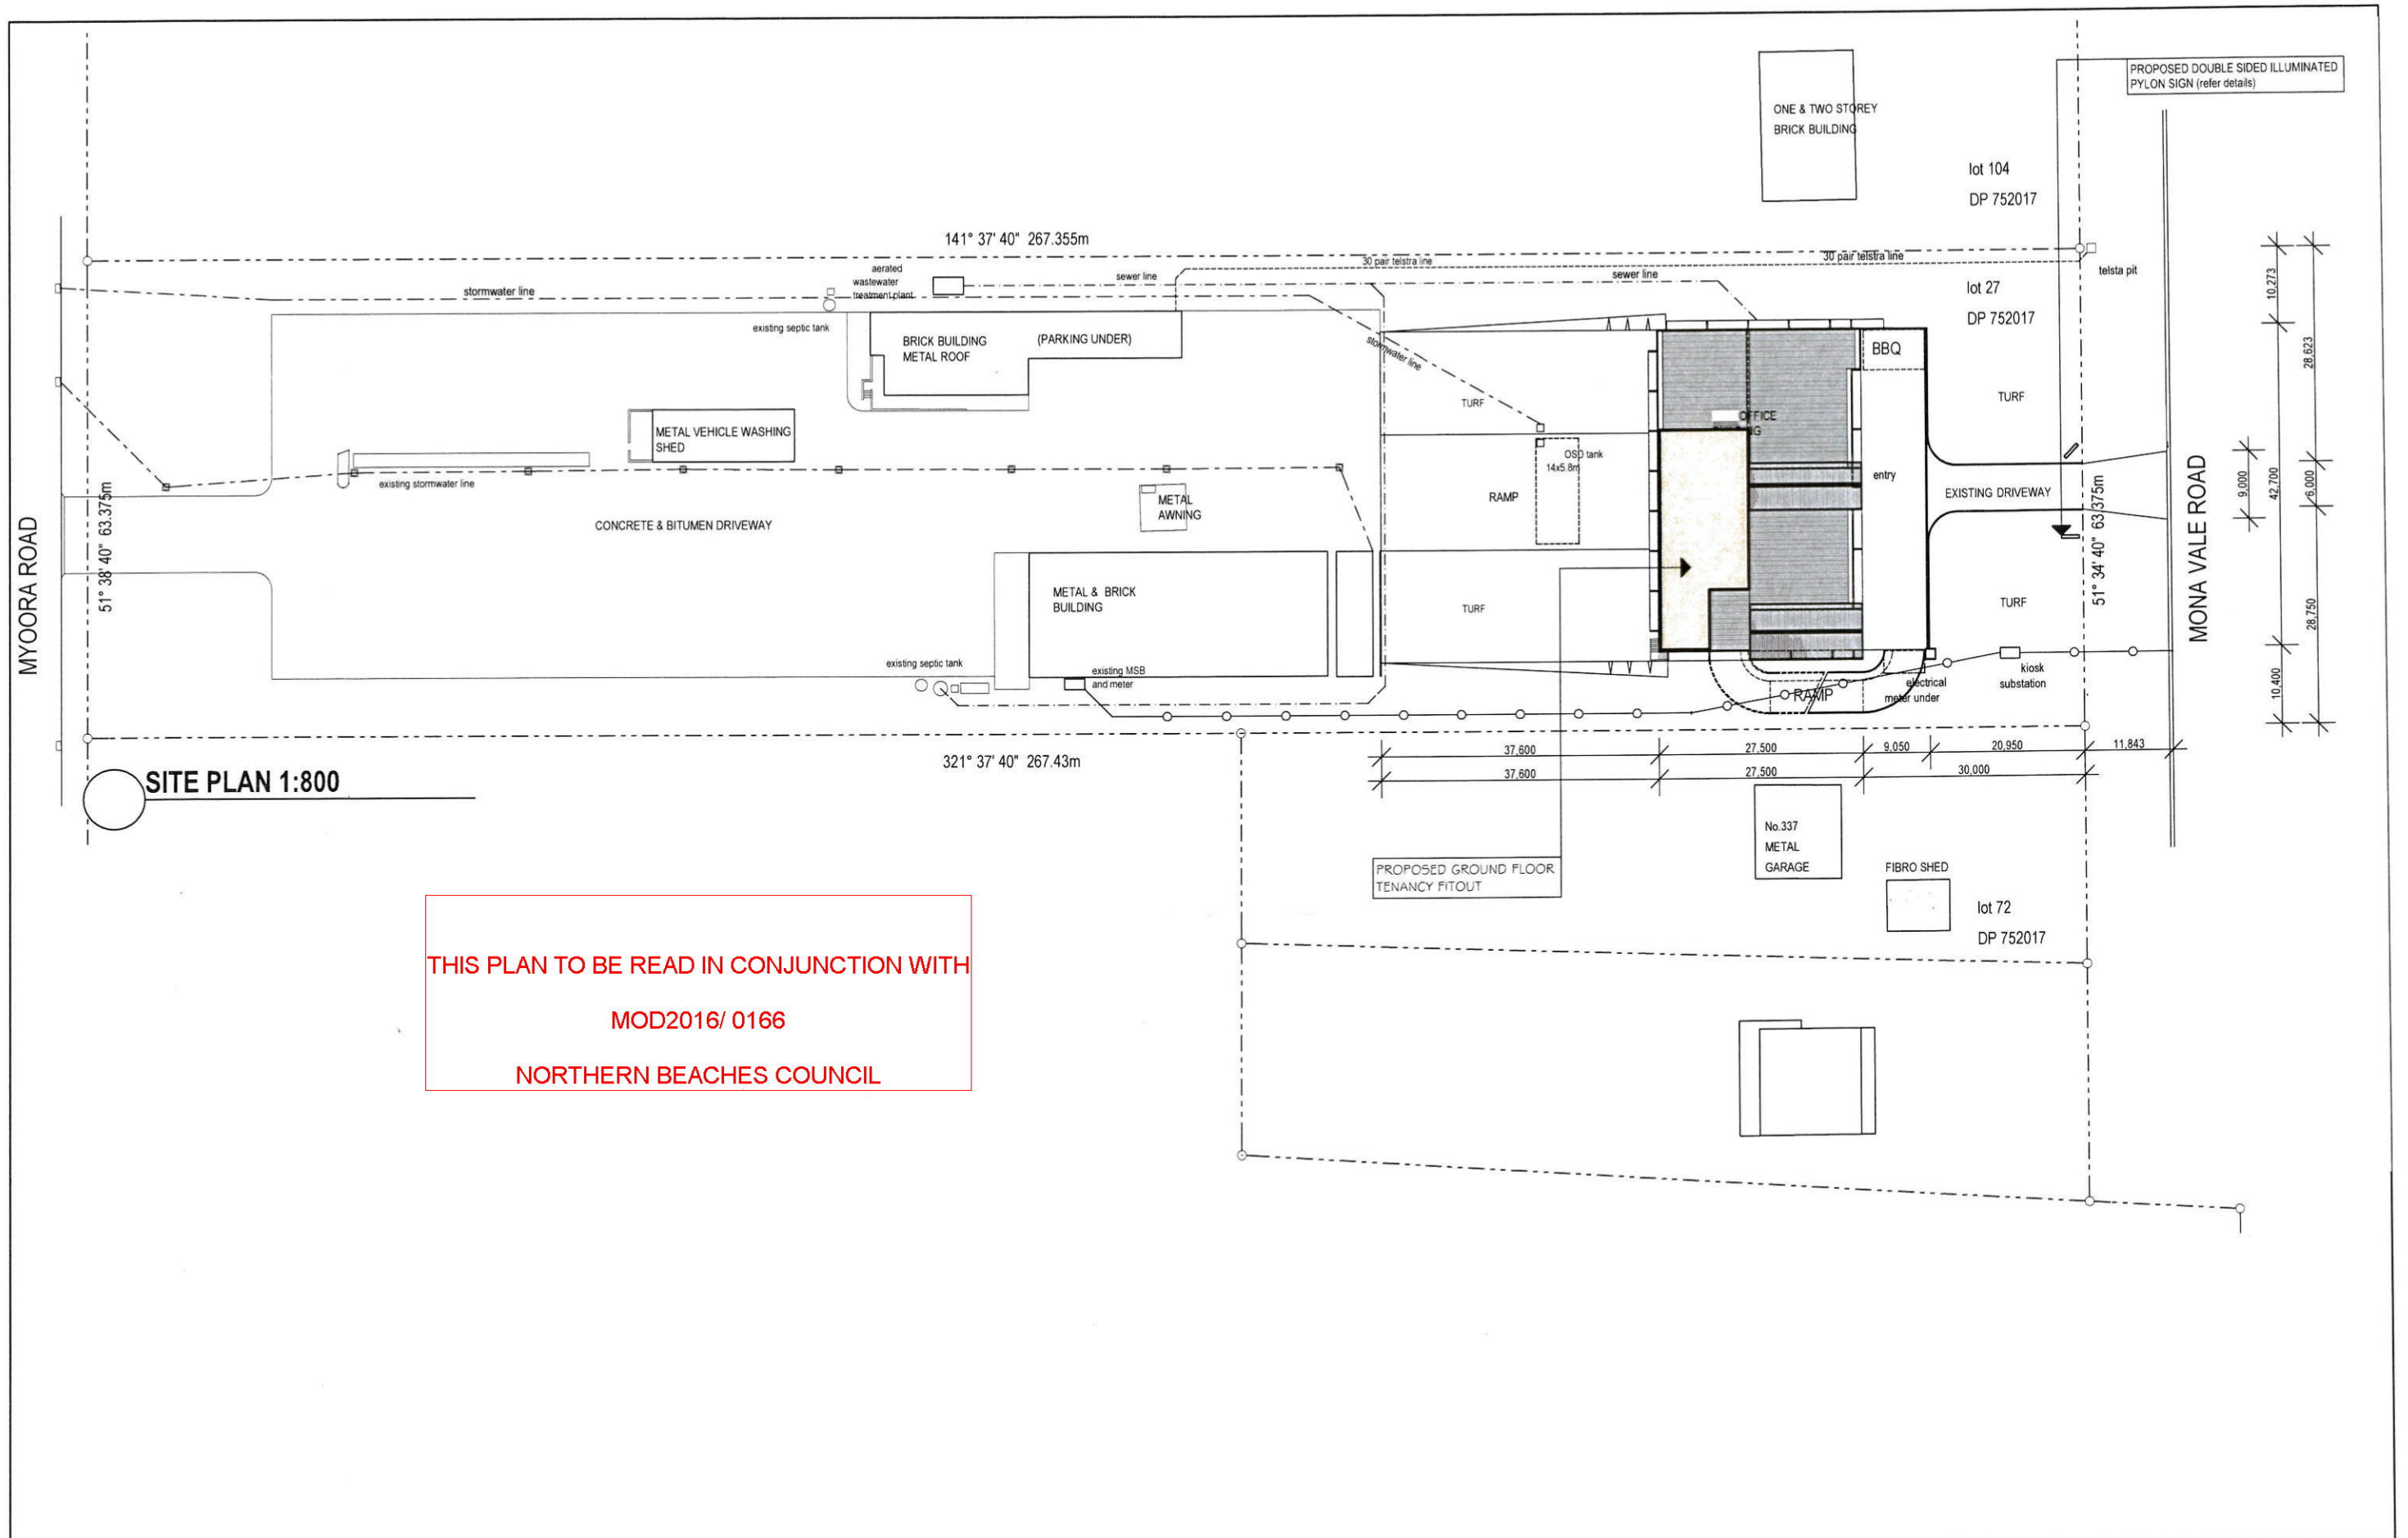

AMENDMENTS			NOTES:		PROJECT:			DRAWING:		
REV	DATE	DESCRIPTION	Do not scale the drawings - use figured dimensions taken from the drawings. Verify all dimensions on site prior to commencement of any construction. Refer any discrepancies to Therian Pty Ltd for resolution. All works shall comply with the current edition of the National Construction Code (NCC) - Building Code of Australia (BCA) - Volume 1, relevant Australian Standards, Local Authority requirements and manufacturers installation specifications. Comply with the Workplace Health & Safety requirements for the State/Territory in which the work is to be performed.		NORTHSIDE EMERGENCY VETERINARY SERVICE			SITE PLAN		
A	31.07.14	ISSUE FOR CONSTRUCTION CERTIFICATE			ADDRESS:					
C	14.08.14	PYLON SIGN DETAILS. CONSTRUCTION ISSUE			335 MONA VALE ROAD,					
D	14.08.14	ILLUMINATED PYLON SIGN DETAILS FOR S96 APPLICATION			TERREY HILLS NSW 2084					
					DRAWN BY:	DATE:	DWG SCALE:	PROJECT No:	DRAWING No:	REVISION:
					RM	14/08/2014	AS SHOWN	N004	WD 1.1	D
										DRAWING SIZE:
										A3

pylon sign
with white powdercoated steel poles. Double sided graphics

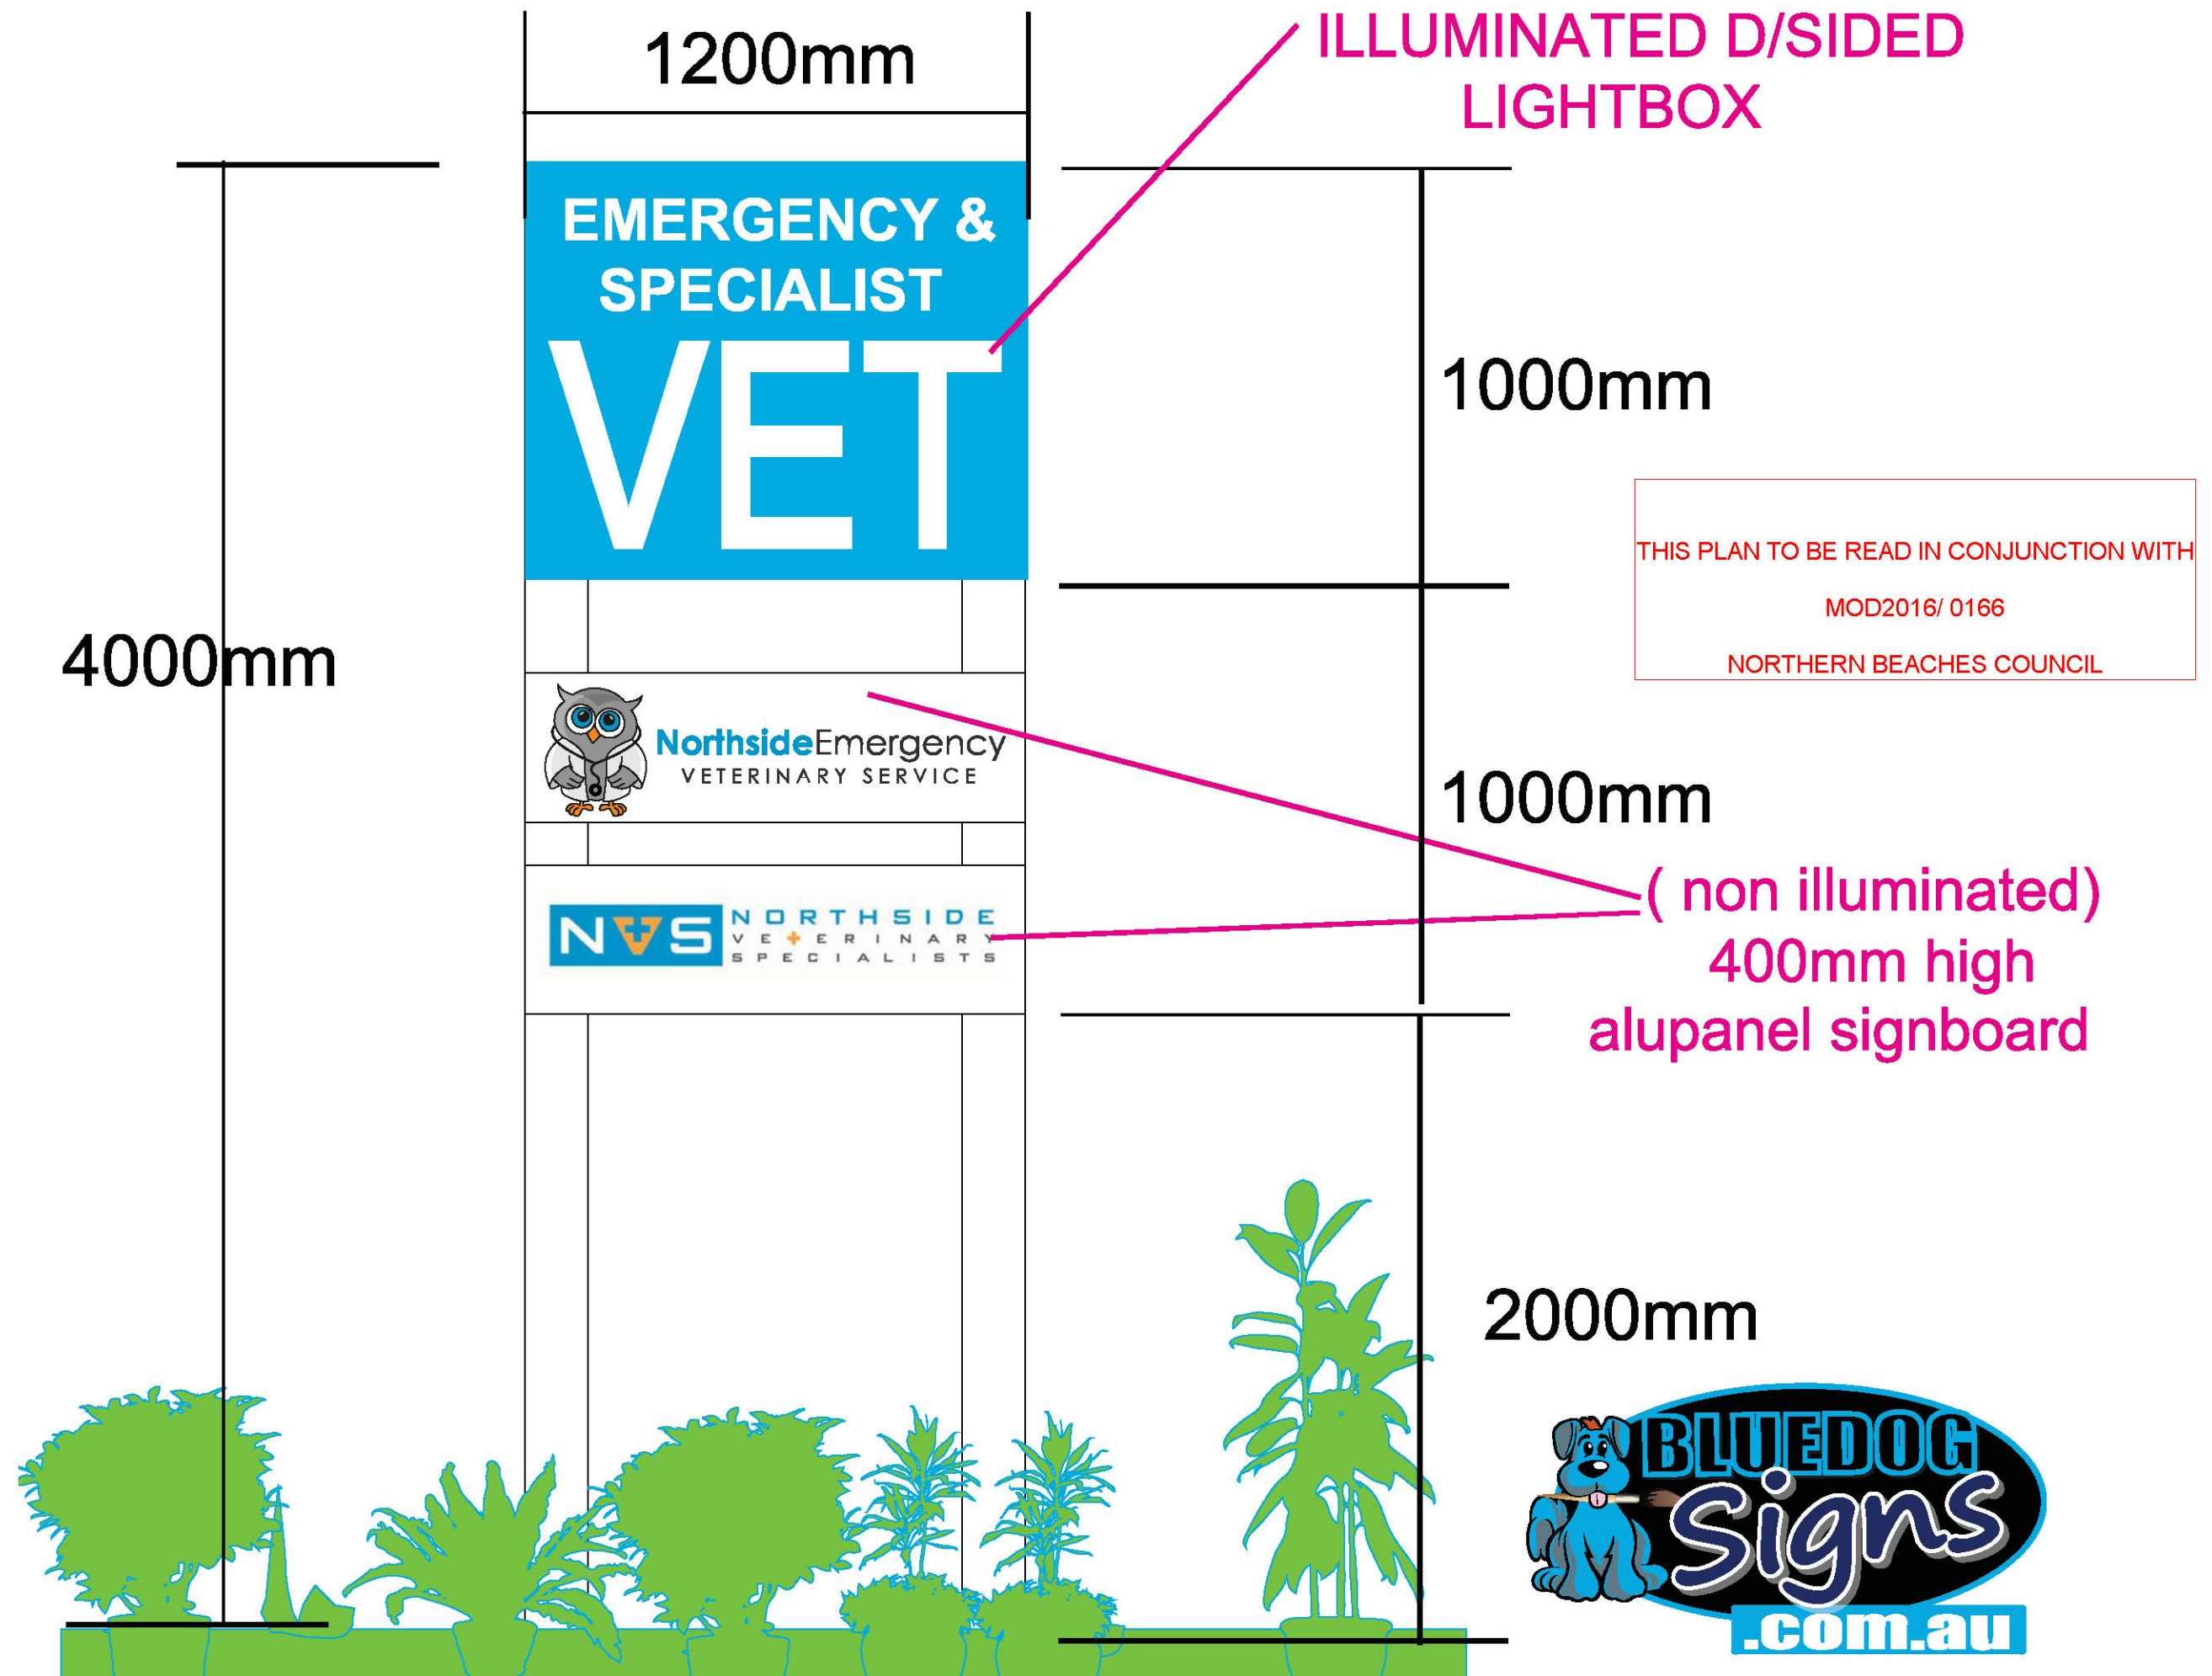

**pylon sign
with white powdercoated steel poles. Double sided graphics**

