


107 IRIS ST - DRIVEWAY DESIGN DRAWINGS

SCALE 1:200

NOTES:

1. DRAWINGS TO BE READ IN CONJUNCTION WITH ARCHITECTURALS.
2. REFER TO ARCHITECTURAL DRAWINGS FOR ALL SETOUT, LEVELS, FALLS ETC.
3. MATCH GRADES ADJACENT TO DRIVEWAY TO COUNCIL SATISFACTION
4. ALL LEVELS AND DETAILS TO BE CONFIRMED ONSITE BY ENGINEER PRIOR TO CONCRETE POUR

REV	DATE	DESCRIPTION
1	14/03/23	
2	31/03/23	
3	14/04/23	

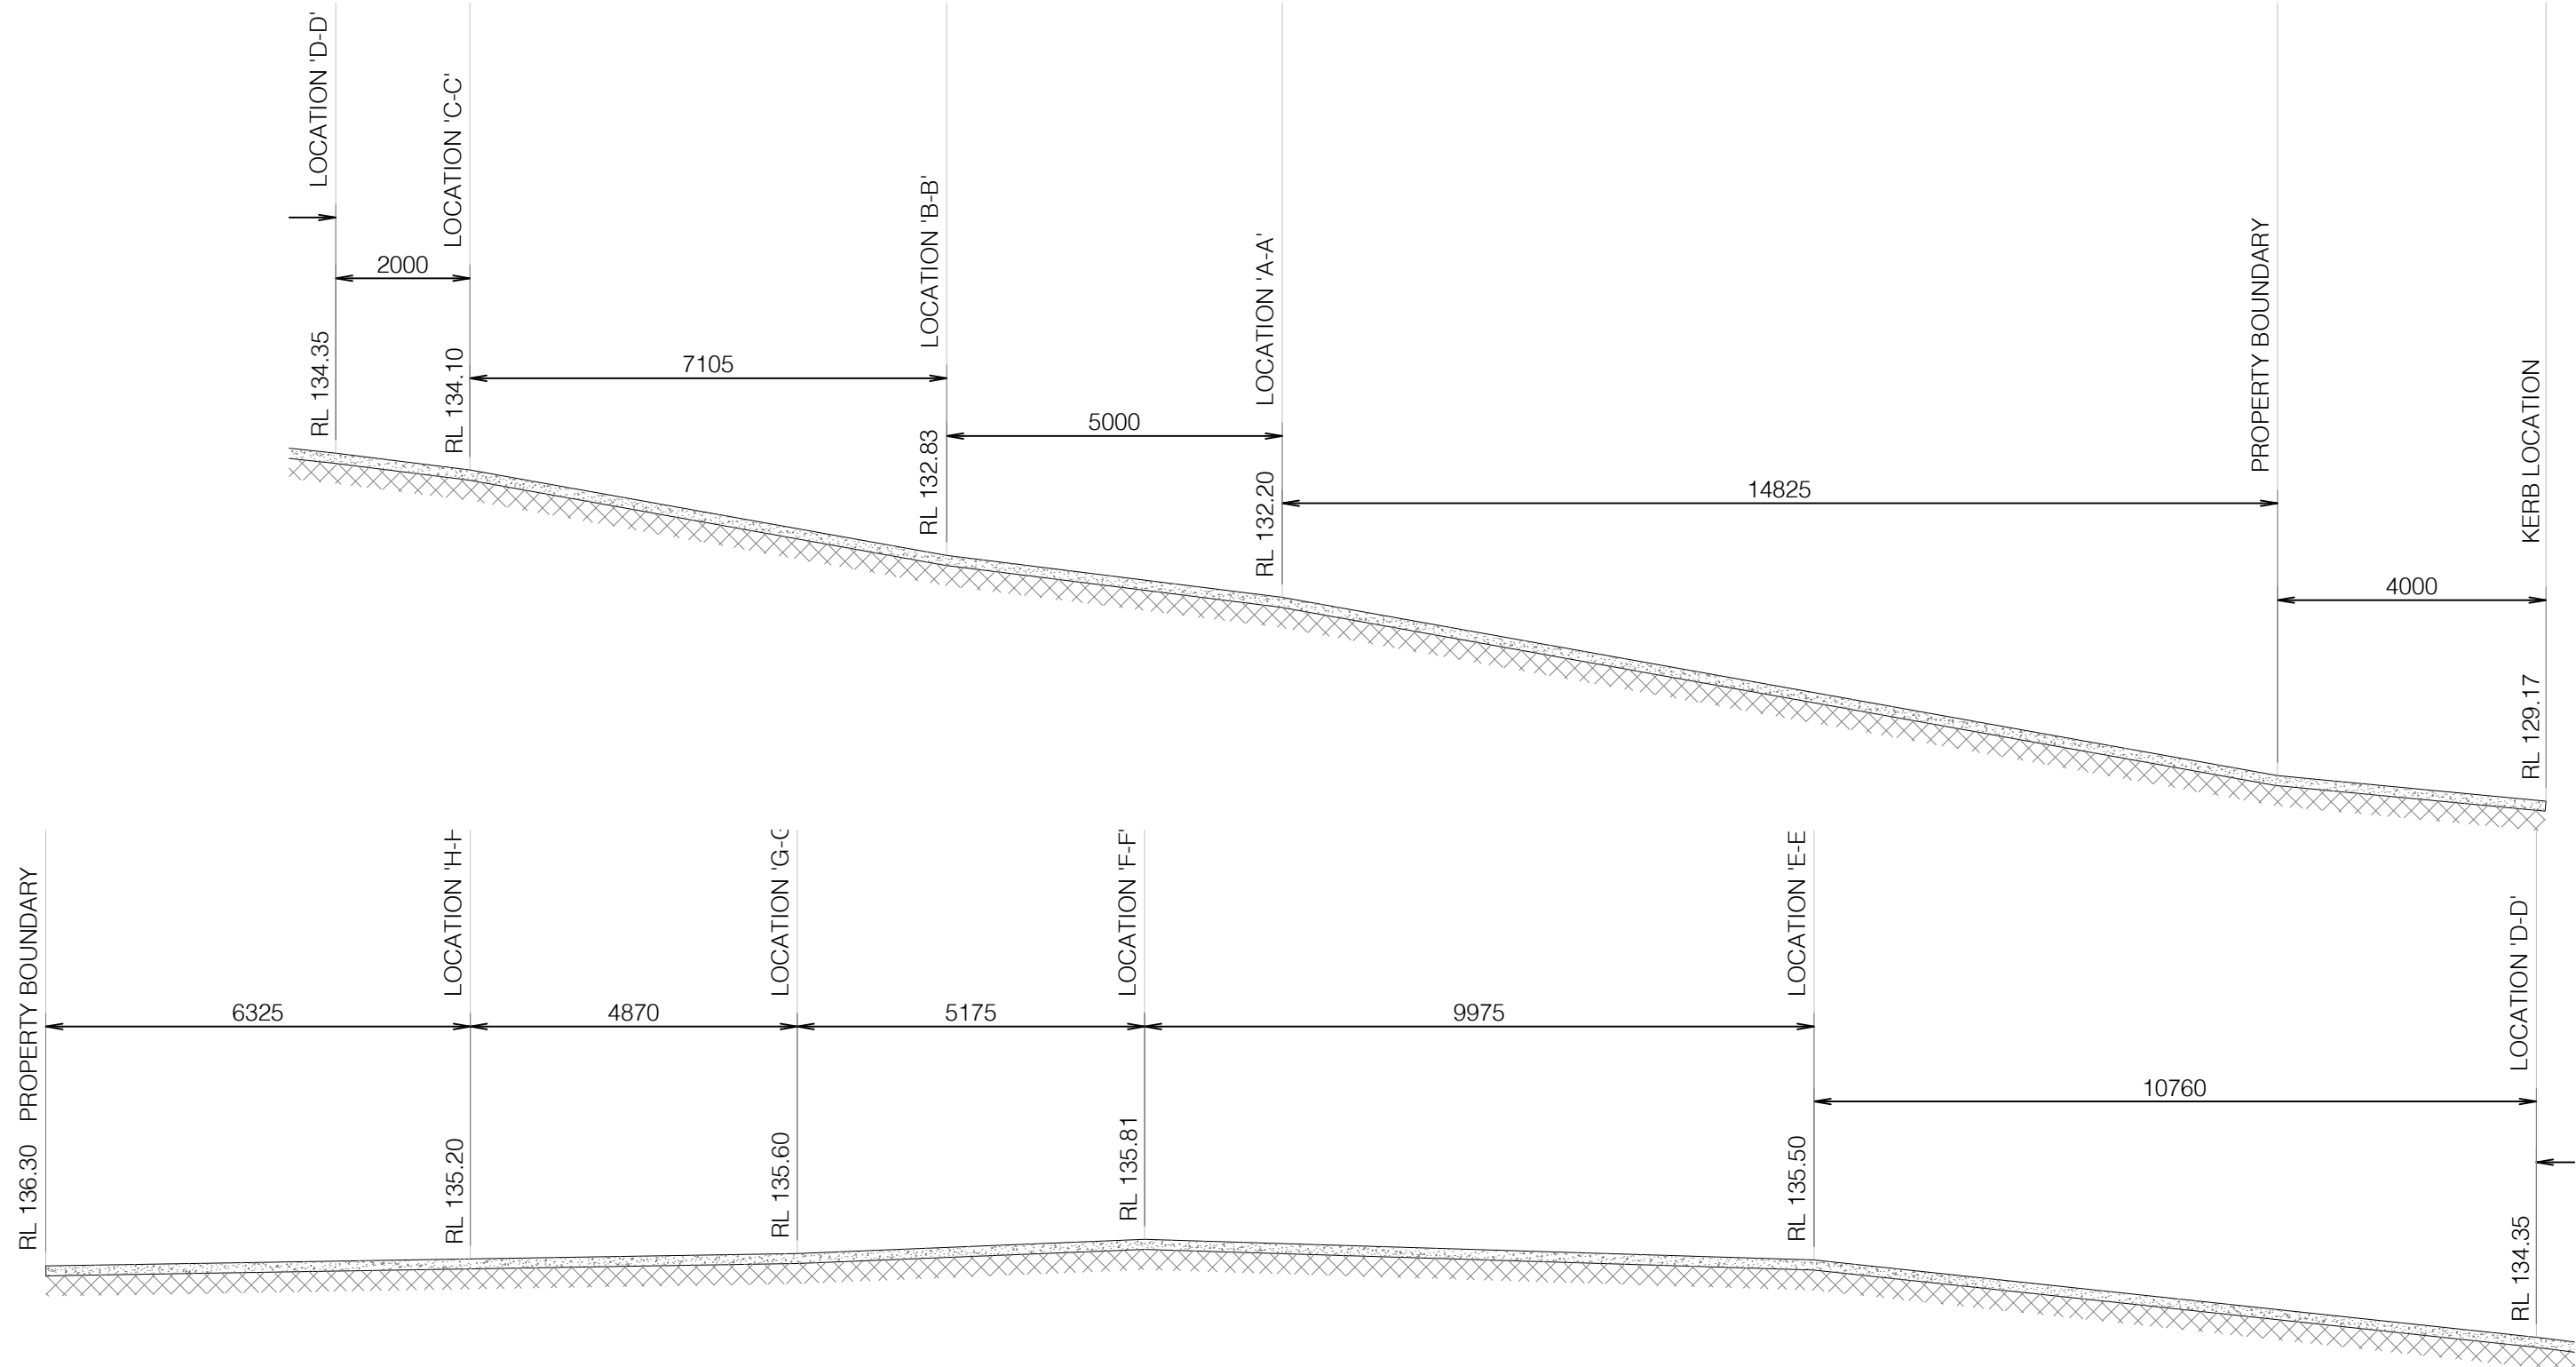

SECTION 1  
1:20 DR05

REV	DATE	DESCRIPTION
1	14/03/23	
2	31/03/23	
3	14/04/23	

**COUNCIL:** Northern Beaches Council  
**DRAWN BY:** D.B  
**DESIGNED BY:** R.D  
**CLIENT:**  
**DRAWING TITLE:** Stormwater Drainage Plan

**SITE ADDRESS:** 107 Iris St, Beacon Hill NSW 2100  
**LOT:** 18 | **SEC:** - | **DP:** 19022  
**ISSUED FOR:** CDC  
**PROJECT:** Proposed Dwelling

**SCALE:** 1:20 @ A3 | **DATE:** 14/04/23 | **REV:** R3 | **SHEET NO.:** DR06