


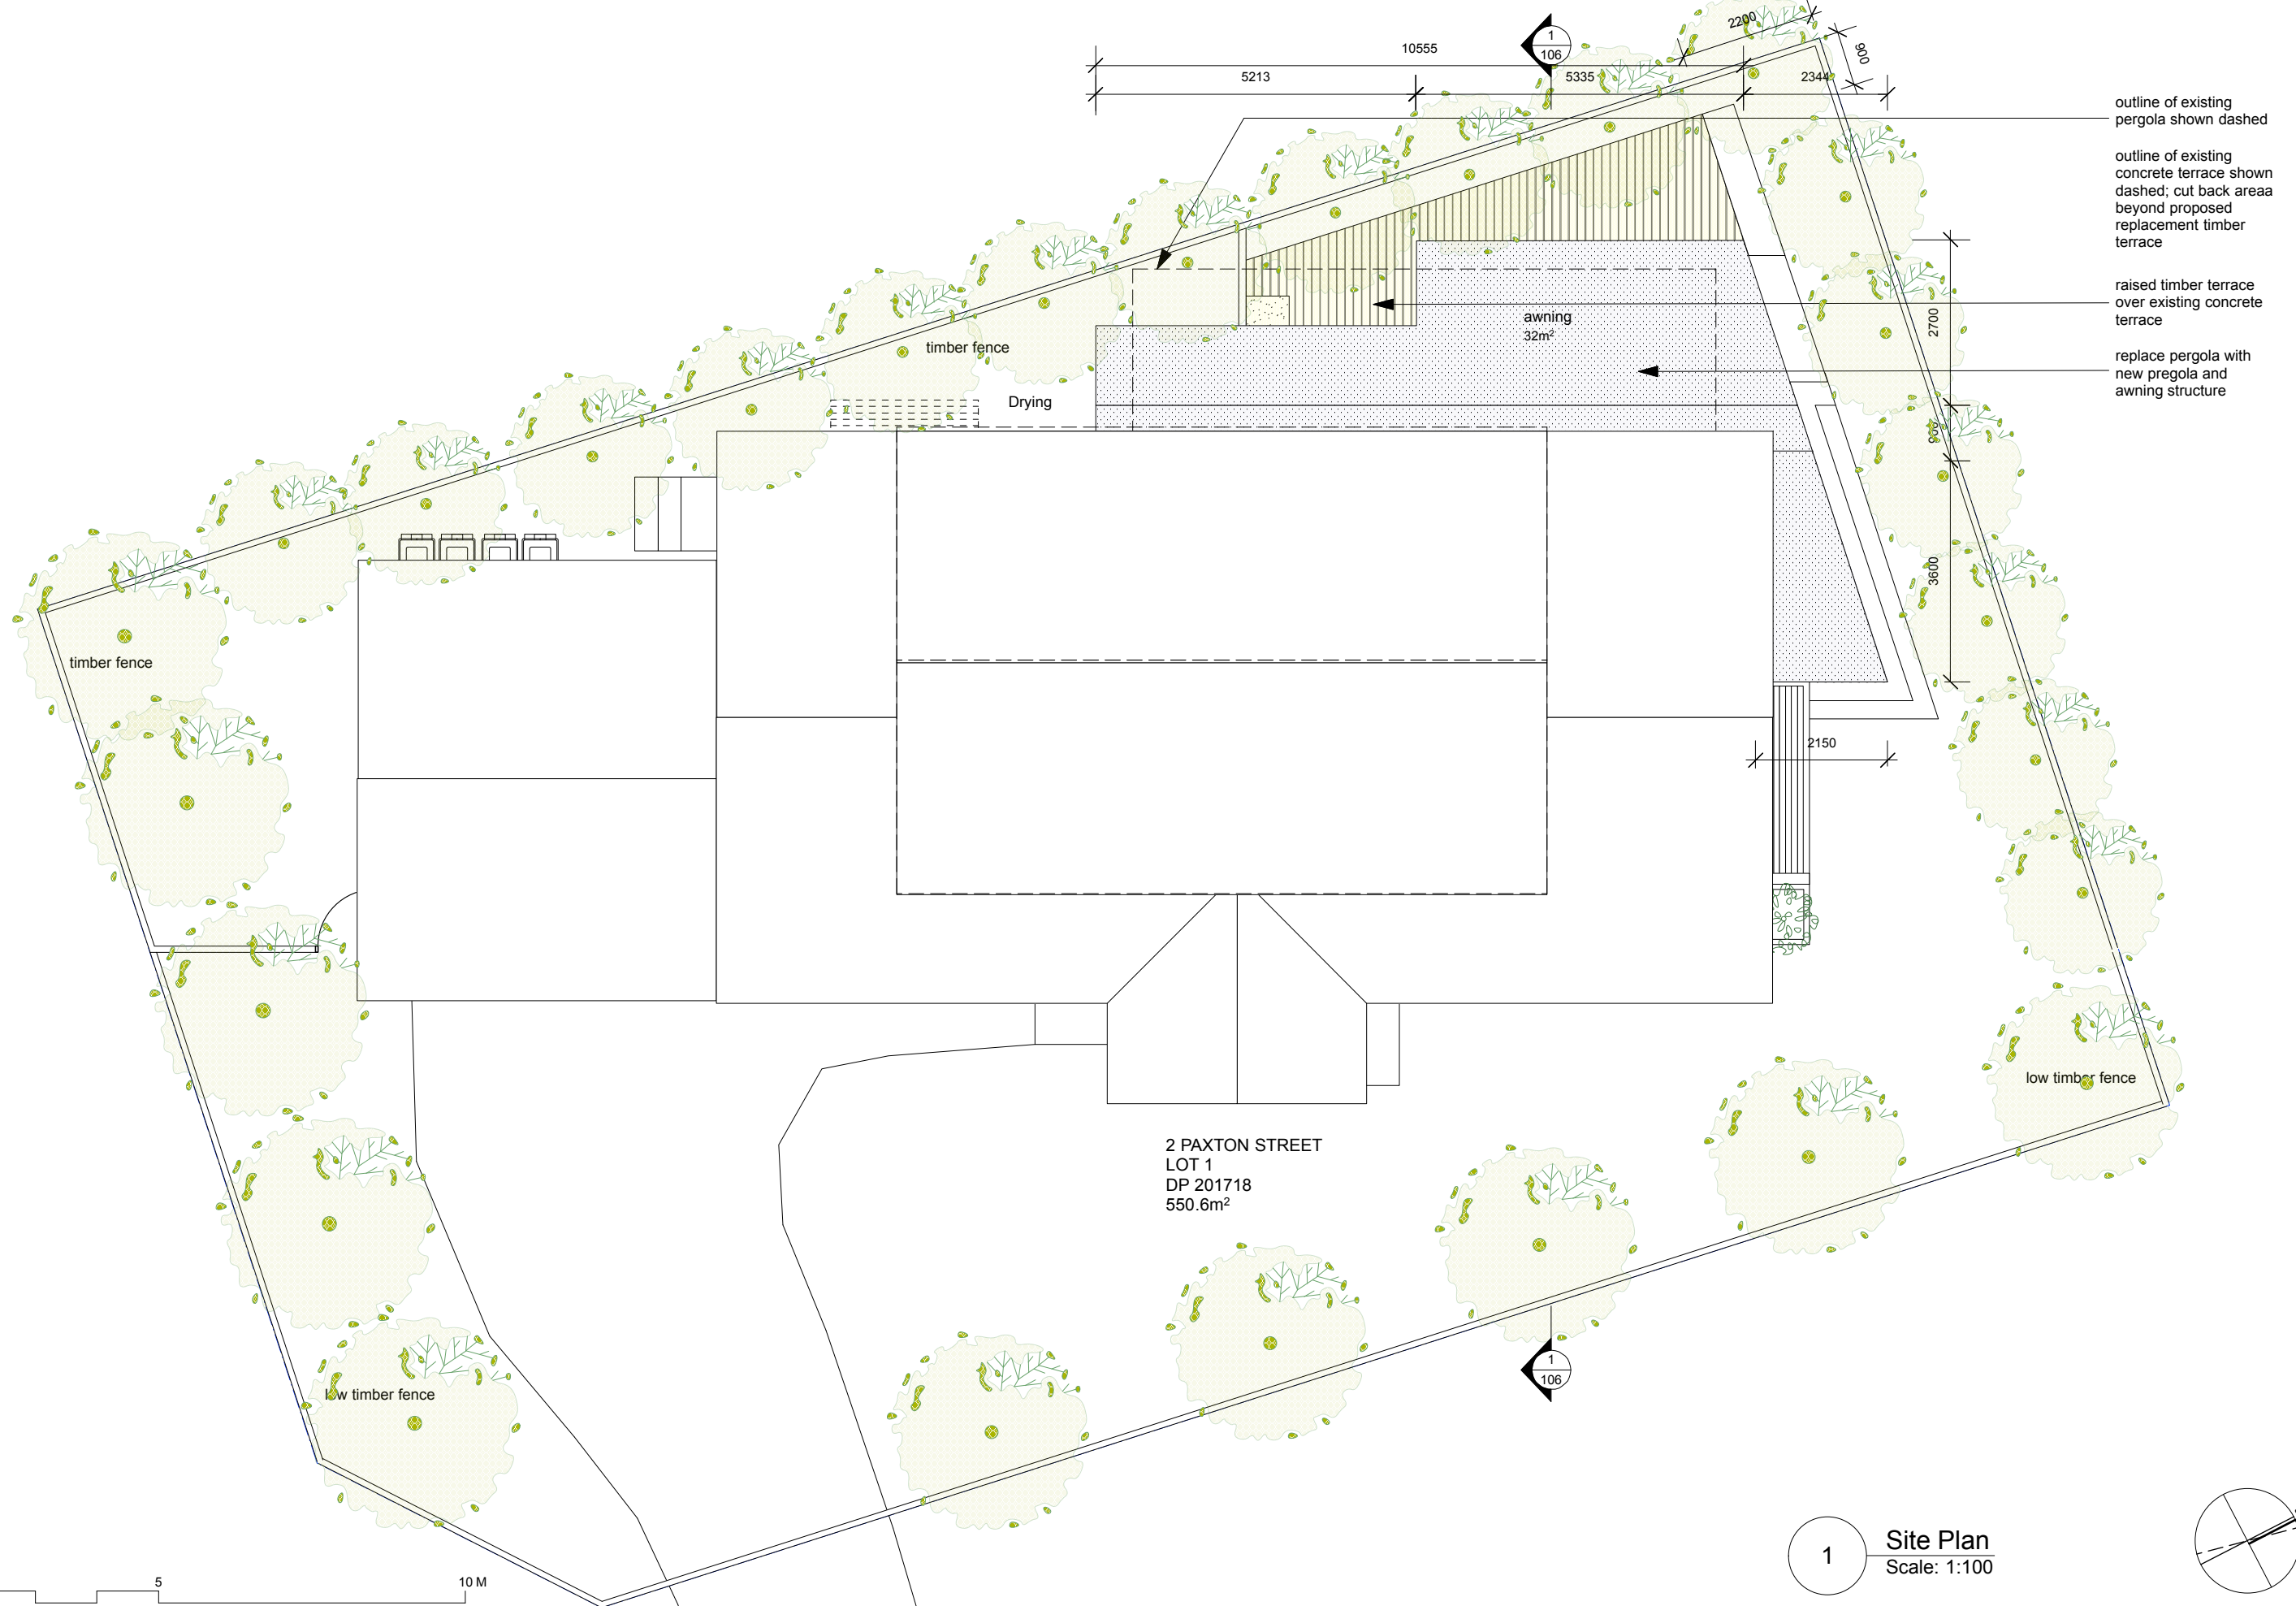

ALTERATIONS & ADDITIONS

2 PAXTON STREET, FRENCHES FOREST

M NEWSOME


JOB NO 1704
DWG NO A101
AMENDMENT A
TITLE SITE PLAN
SIMON ROSEWELL PTY LTD

architecture • design • project management

SCALE 1:100 AT A3
DATE PRINTED 20.10.20

- Dimensions in millimetres.
- Confirm all dimensions on site prior to commencing work.
- Use figured dimensions only.
- Do not scale.
- If discrepancy exists notify architect.
- If in doubt ask.

Comply with relevant Authorities requirements
Comply with the Building Code of Australia
Comply with all relevant Australian Standards
© Copyright in all documents and drawings prepared by the architect and in any works executed from those documents and drawings shall remain the property of the architect or on creation vest with the architect

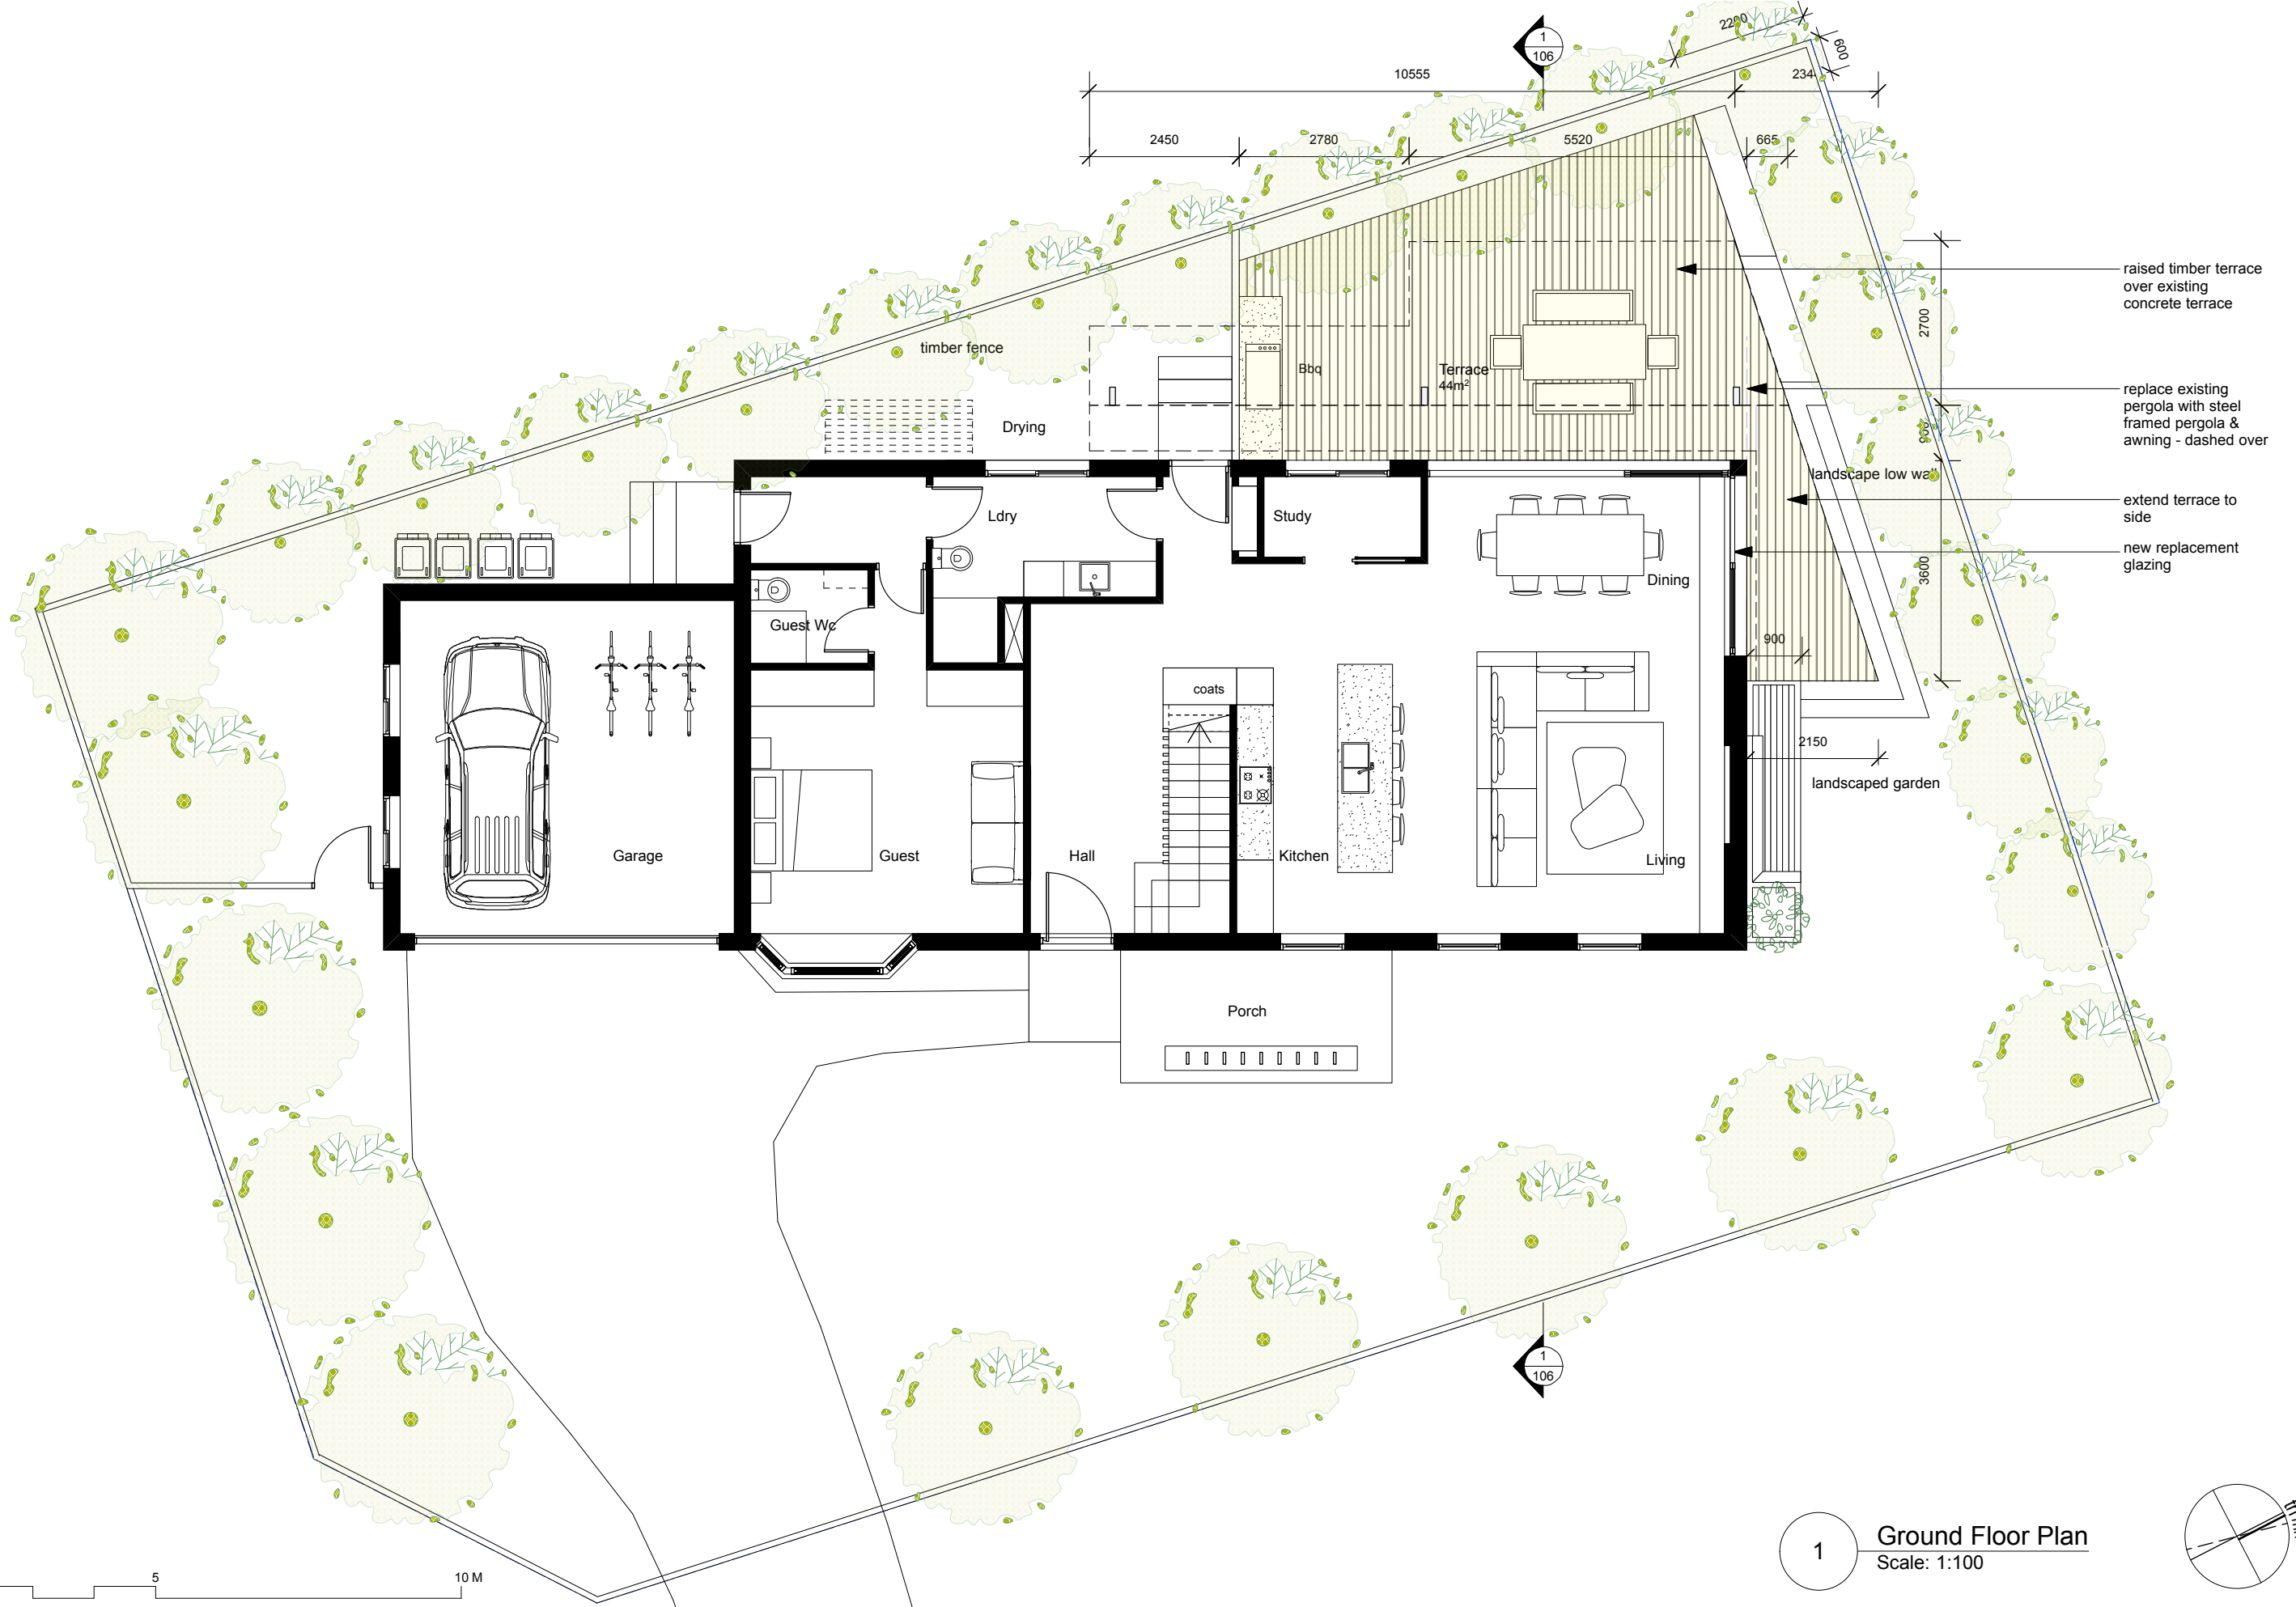


1 Ground Floor Plan
Scale: 1:100

ALTERATIONS & ADDITIONS
2 PAXTON STREET, FRENCHES FOREST
M NEWSOME

JOB NO	DWG NO	AMENDMENT	TITLE	SCALE	DATE PRINTED
1704	A102	A	GROUND FLOOR PLAN	1:100 AT A3	20.10.20
SIMON ROSEWELL PTY LTD architecture • design • project management					

- Dimensions in millimetres.
 - Confirm all dimensions on site prior to commencing work.
 - Use figured dimensions only.
 - Do not scale.
 - If discrepancy exists notify architect.
 - If in doubt ask.
- Comply with relevant Authorities requirements
Comply with the Building Code of Australia
Comply with all relevant Australian Standards
- © Copyright in all documents and drawings prepared by the architect and in any works executed from those documents and drawings shall remain the property of the architect or on creation vest with the architect

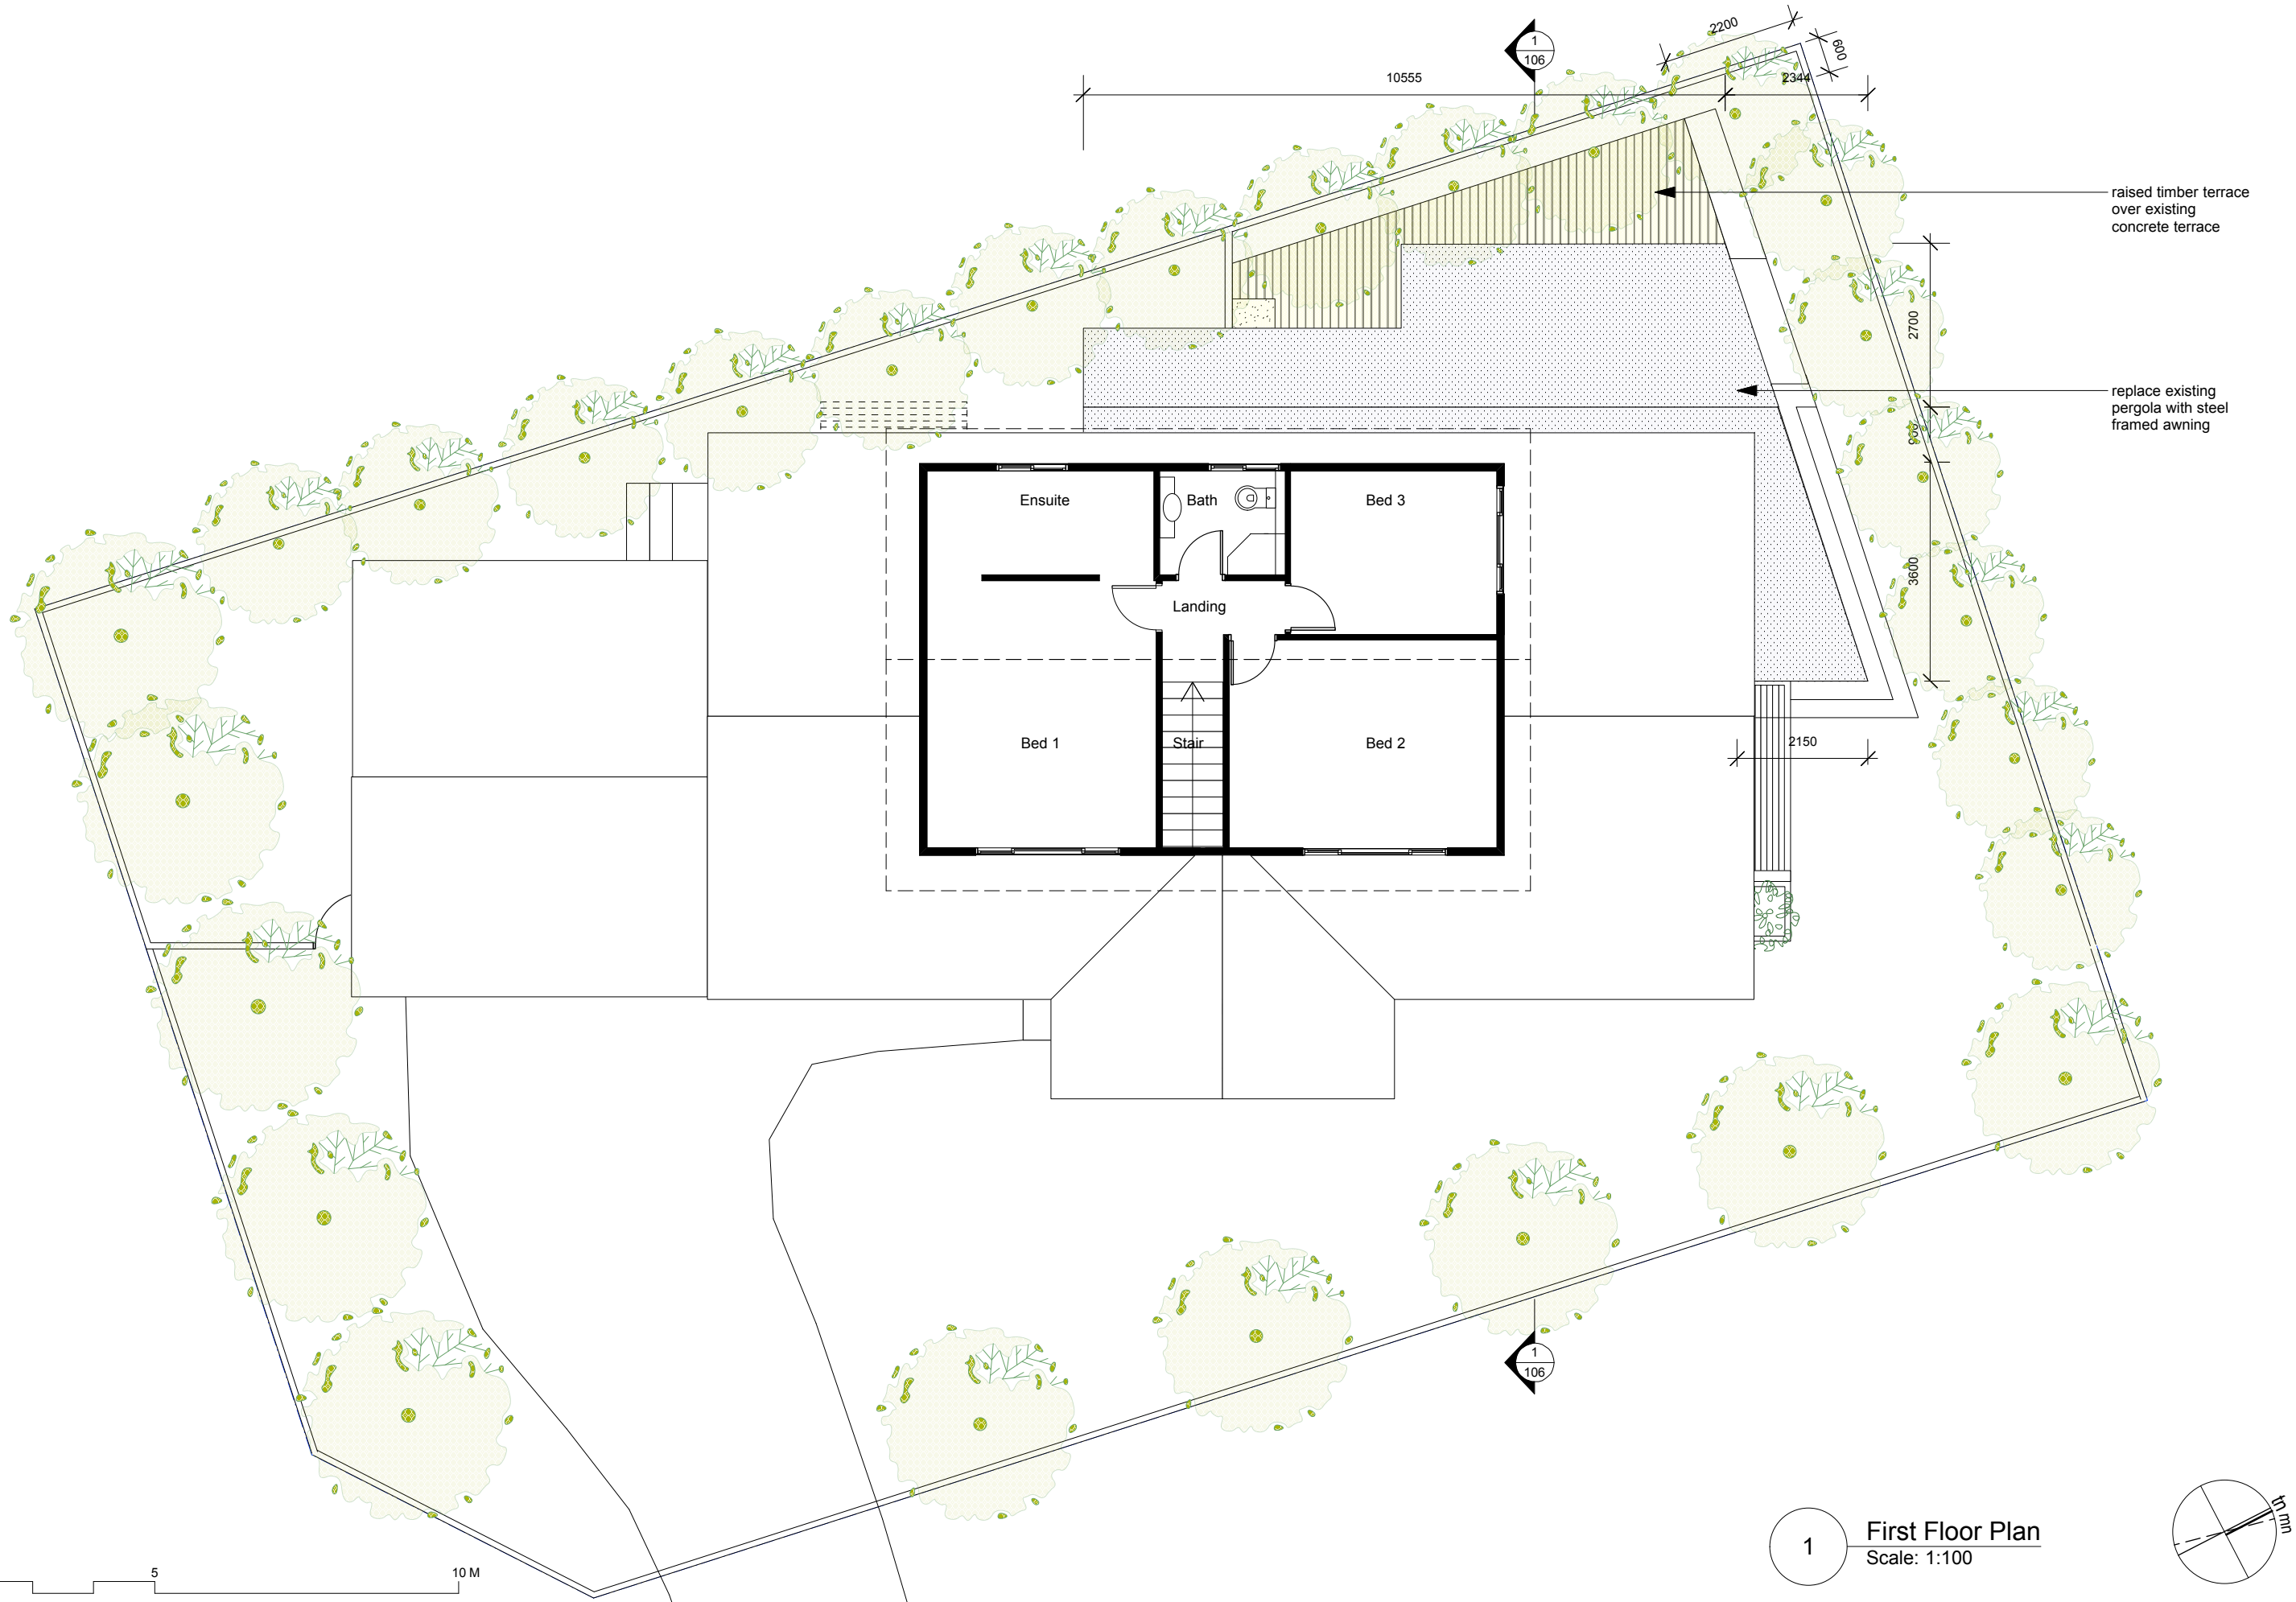

ALTERATIONS & ADDITIONS
2 PAXTON STREET, FRENCHES FOREST
M NEWSOME

JOB NO	DWG NO	AMENDMENT	TITLE	SCALE	DATE PRINTED
1704	A103	A	FIRST FLOOR PLAN	1:100 AT A3	20.10.20
SIMON ROSEWELL PTY LTD architecture • design • project management					

Comply with relevant Authorities requirements
Comply with the Building Code of Australia
Comply with all relevant Australian Standards

© Copyright in all documents and drawings prepared by the architect and in any works executed from those documents and drawings shall remain the property of the architect or on creation vest with the architect


1 First Floor Plan
Scale: 1:100

10mm

- Dimensions in millimetres.
- Confirm all dimensions on site prior to commencing work.
- Use figured dimensions only.
- Do not scale.
- If discrepancy exists notify architect.
- If in doubt ask.



1 East Elevation
Scale: 1:100

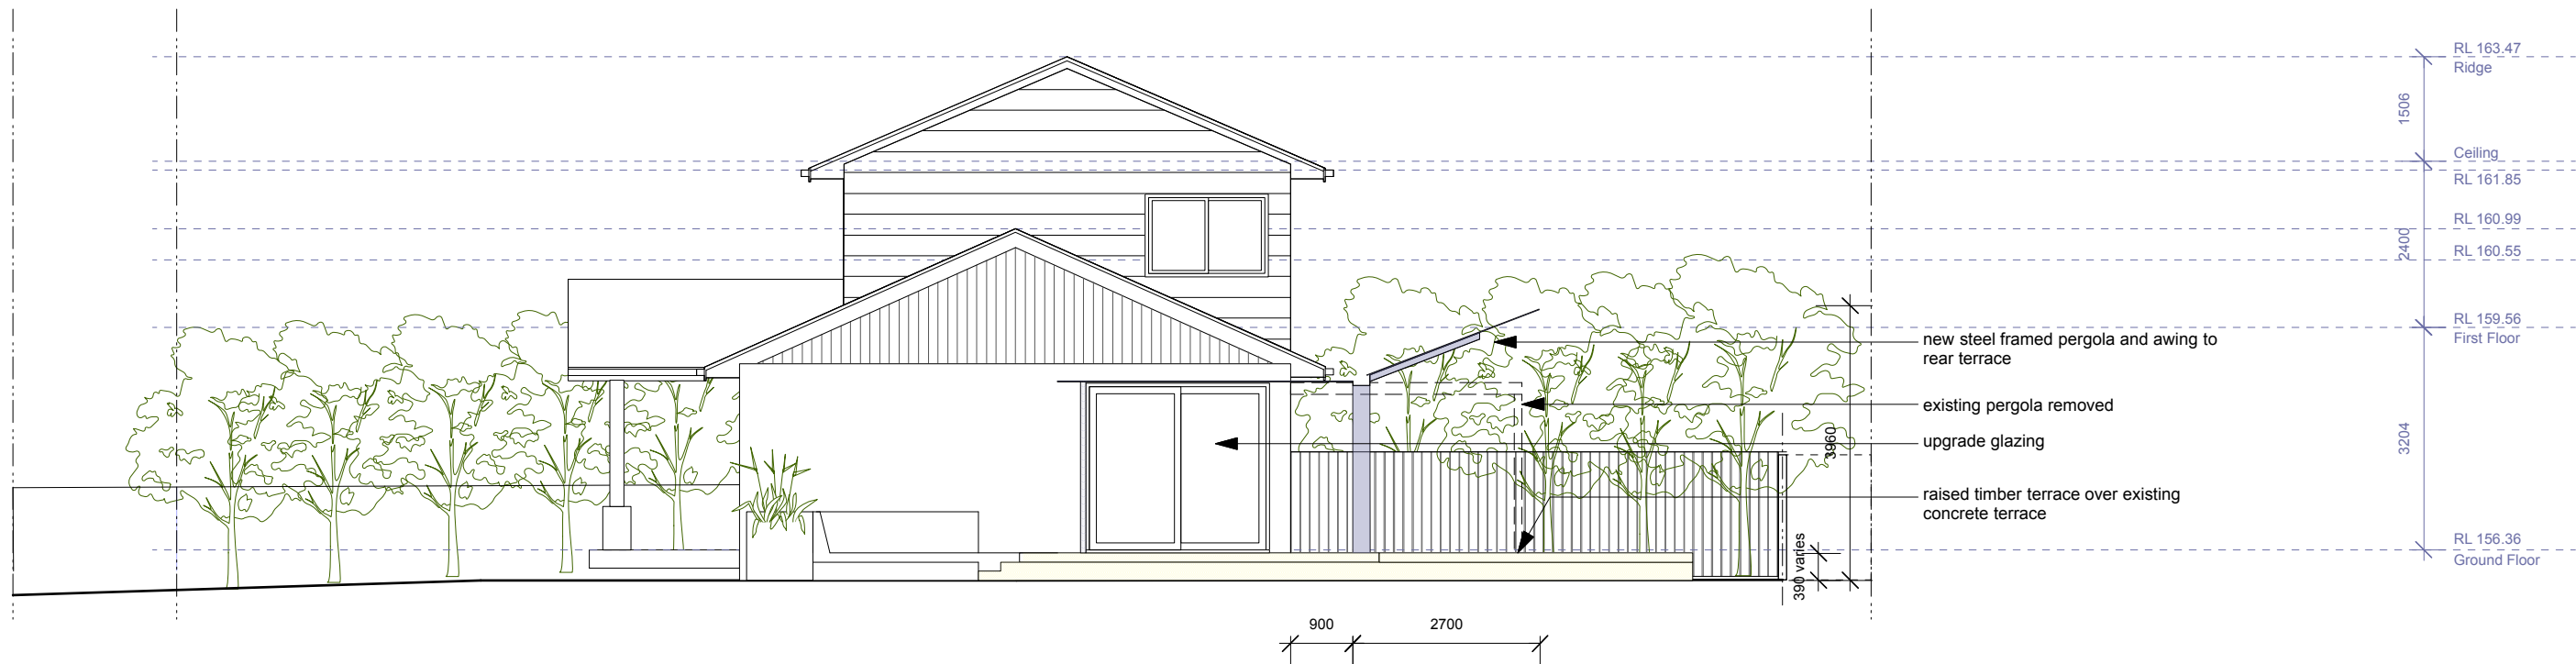

2 North Elevation
Scale: 1:100




ALTERATIONS & ADDITIONS
2 PAXTON STREET, FRENCHES FOREST
M NEWSOME

JOB NO	DWG NO	AMENDMENT	TITLE	SCALE	DATE PRINTED
1704	A104	A	ELEVATIONS 1	1:100 AT A3	20.10.20
SIMON ROSEWELL PTY LTD architecture • design • project management					


- Dimensions in millimetres.
- Confirm all dimensions on site prior to commencing work.
- Use figured dimensions only.
- Do not scale.
- If discrepancy exists notify architect.
- If in doubt ask.

Comply with relevant Authorities requirements
Comply with the Building Code of Australia
Comply with all relevant Australian Standards


© Copyright in all documents and drawings prepared by the architect and in any works executed from those documents and drawings shall remain the property of the architect or on creation vest with the architect

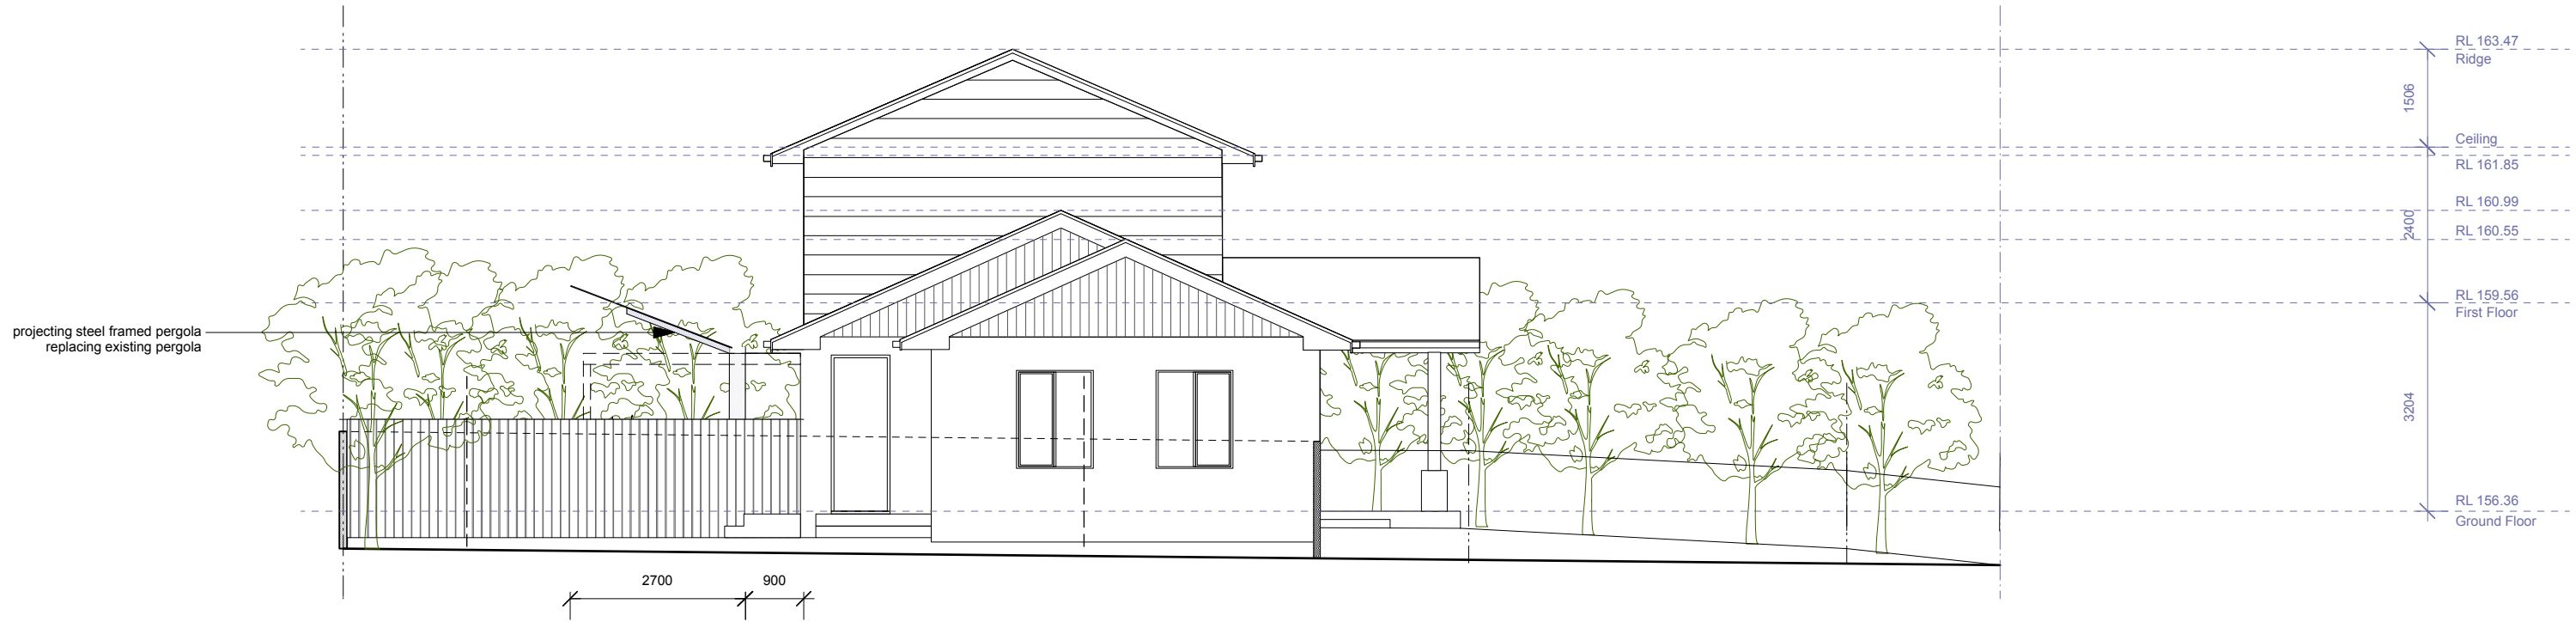


1 South Elevation
Scale: 1:100

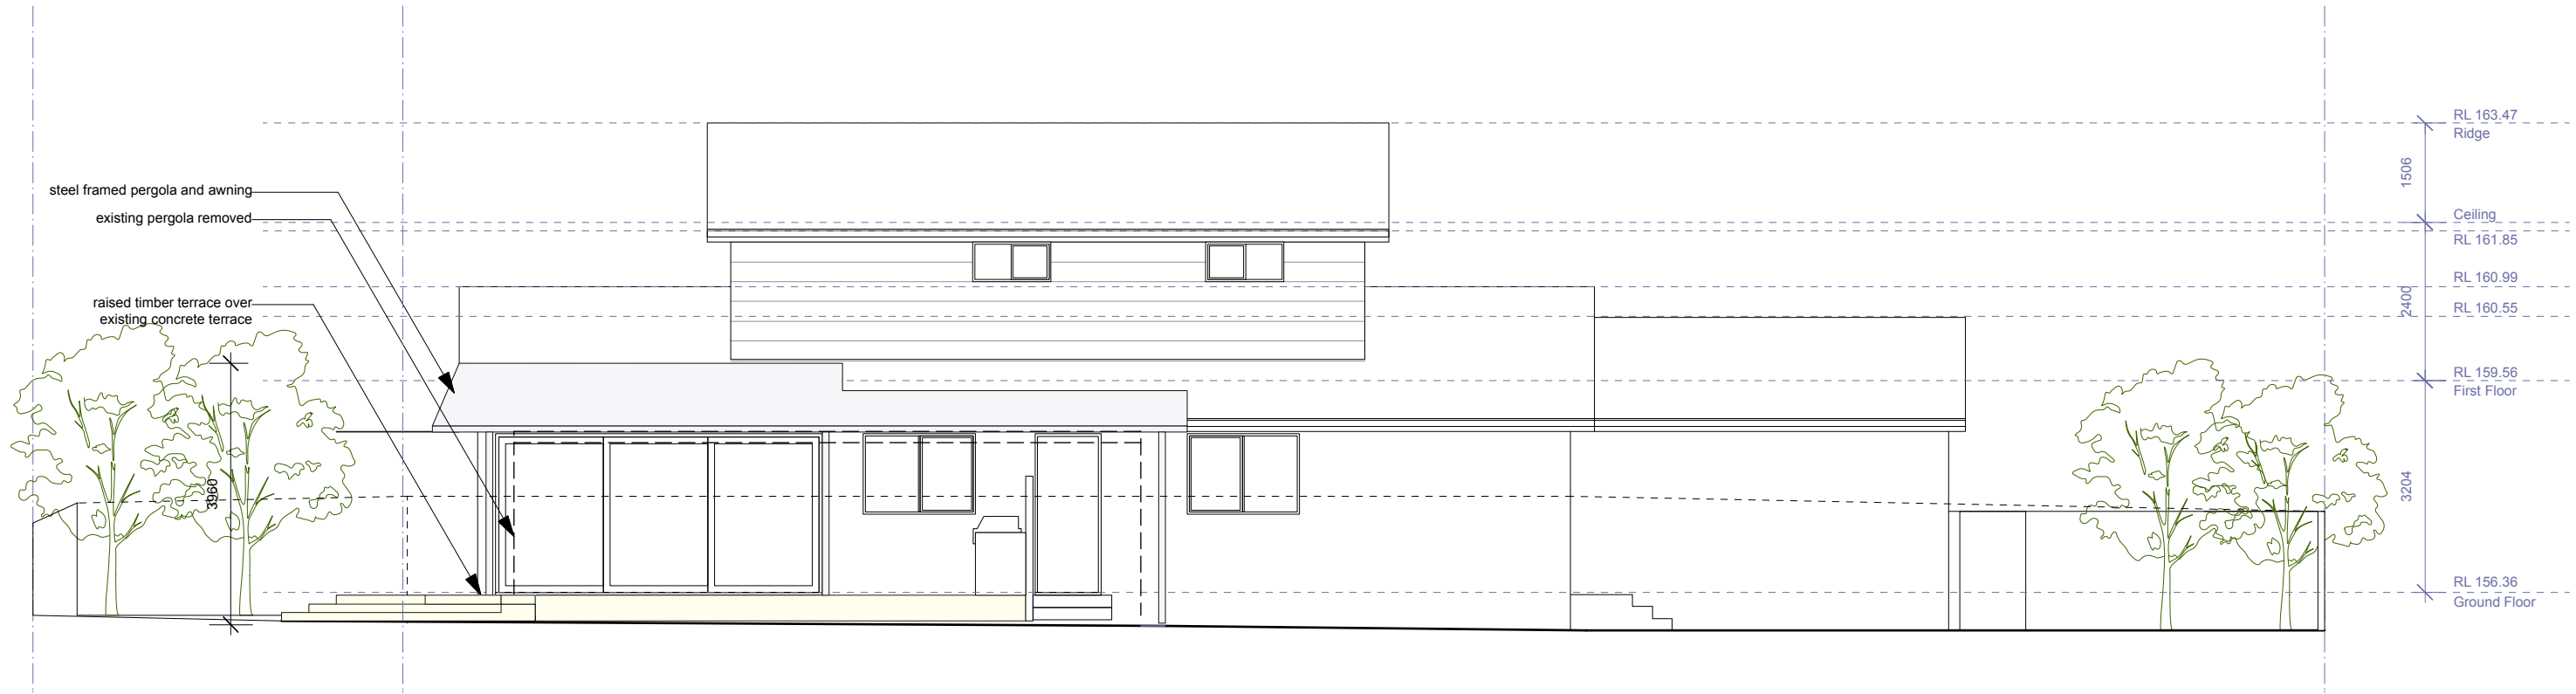

2 West Elevation
Scale: 1:100

 

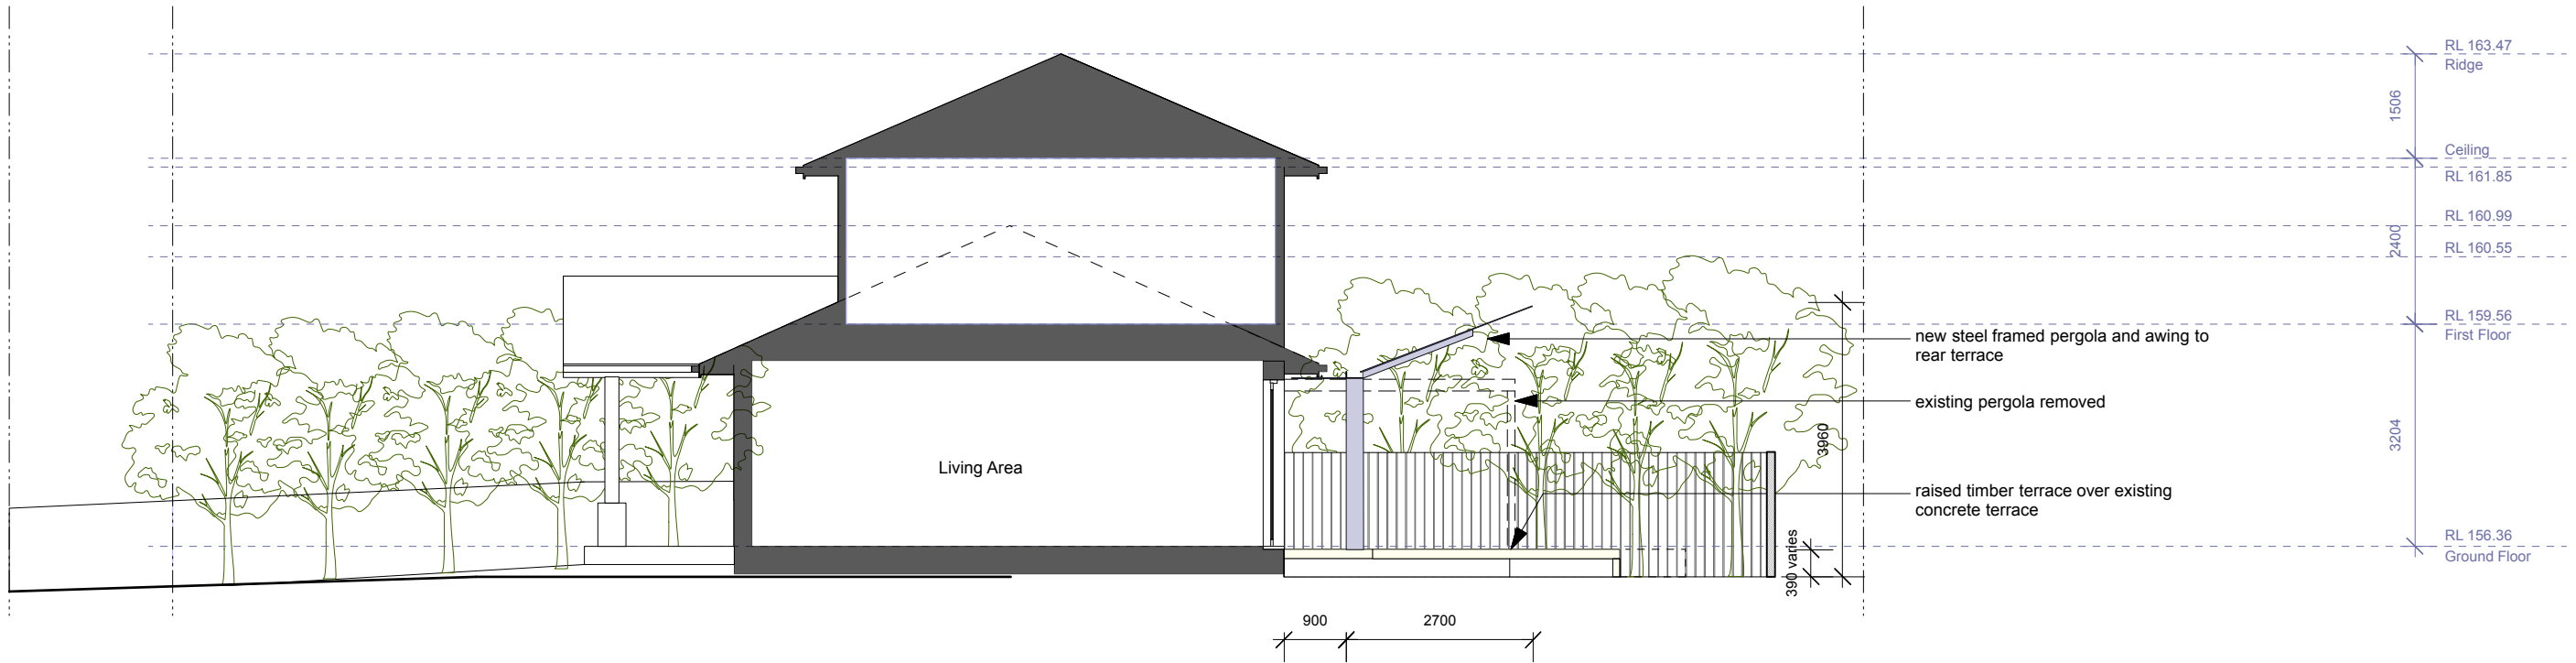

1 Section
Scale: 1:100



ALTERATIONS & ADDITIONS
2 PAXTON STREET, FRENCHES FOREST
M NEWSOME



JOB NO 1704
DWG NO A106
AMENDMENT A
TITLE SECTION
SIMON ROSEWELL PTY LTD

architecture • design • project management


SCALE 1:100 AT A3
DATE PRINTED 20.10.20

- Dimensions in millimetres.
- Confirm all dimensions on site prior to commencing work.
- Use figured dimensions only.
- Do not scale.
- If discrepancy exists notify architect.
- If in doubt ask.

Comply with relevant Authorities requirements
Comply with the Building Code of Australia
Comply with all relevant Australian Standards
© Copyright in all documents and drawings prepared by the architect and in any works executed from those documents and drawings shall remain the property of the architect or on creation vest with the architect

 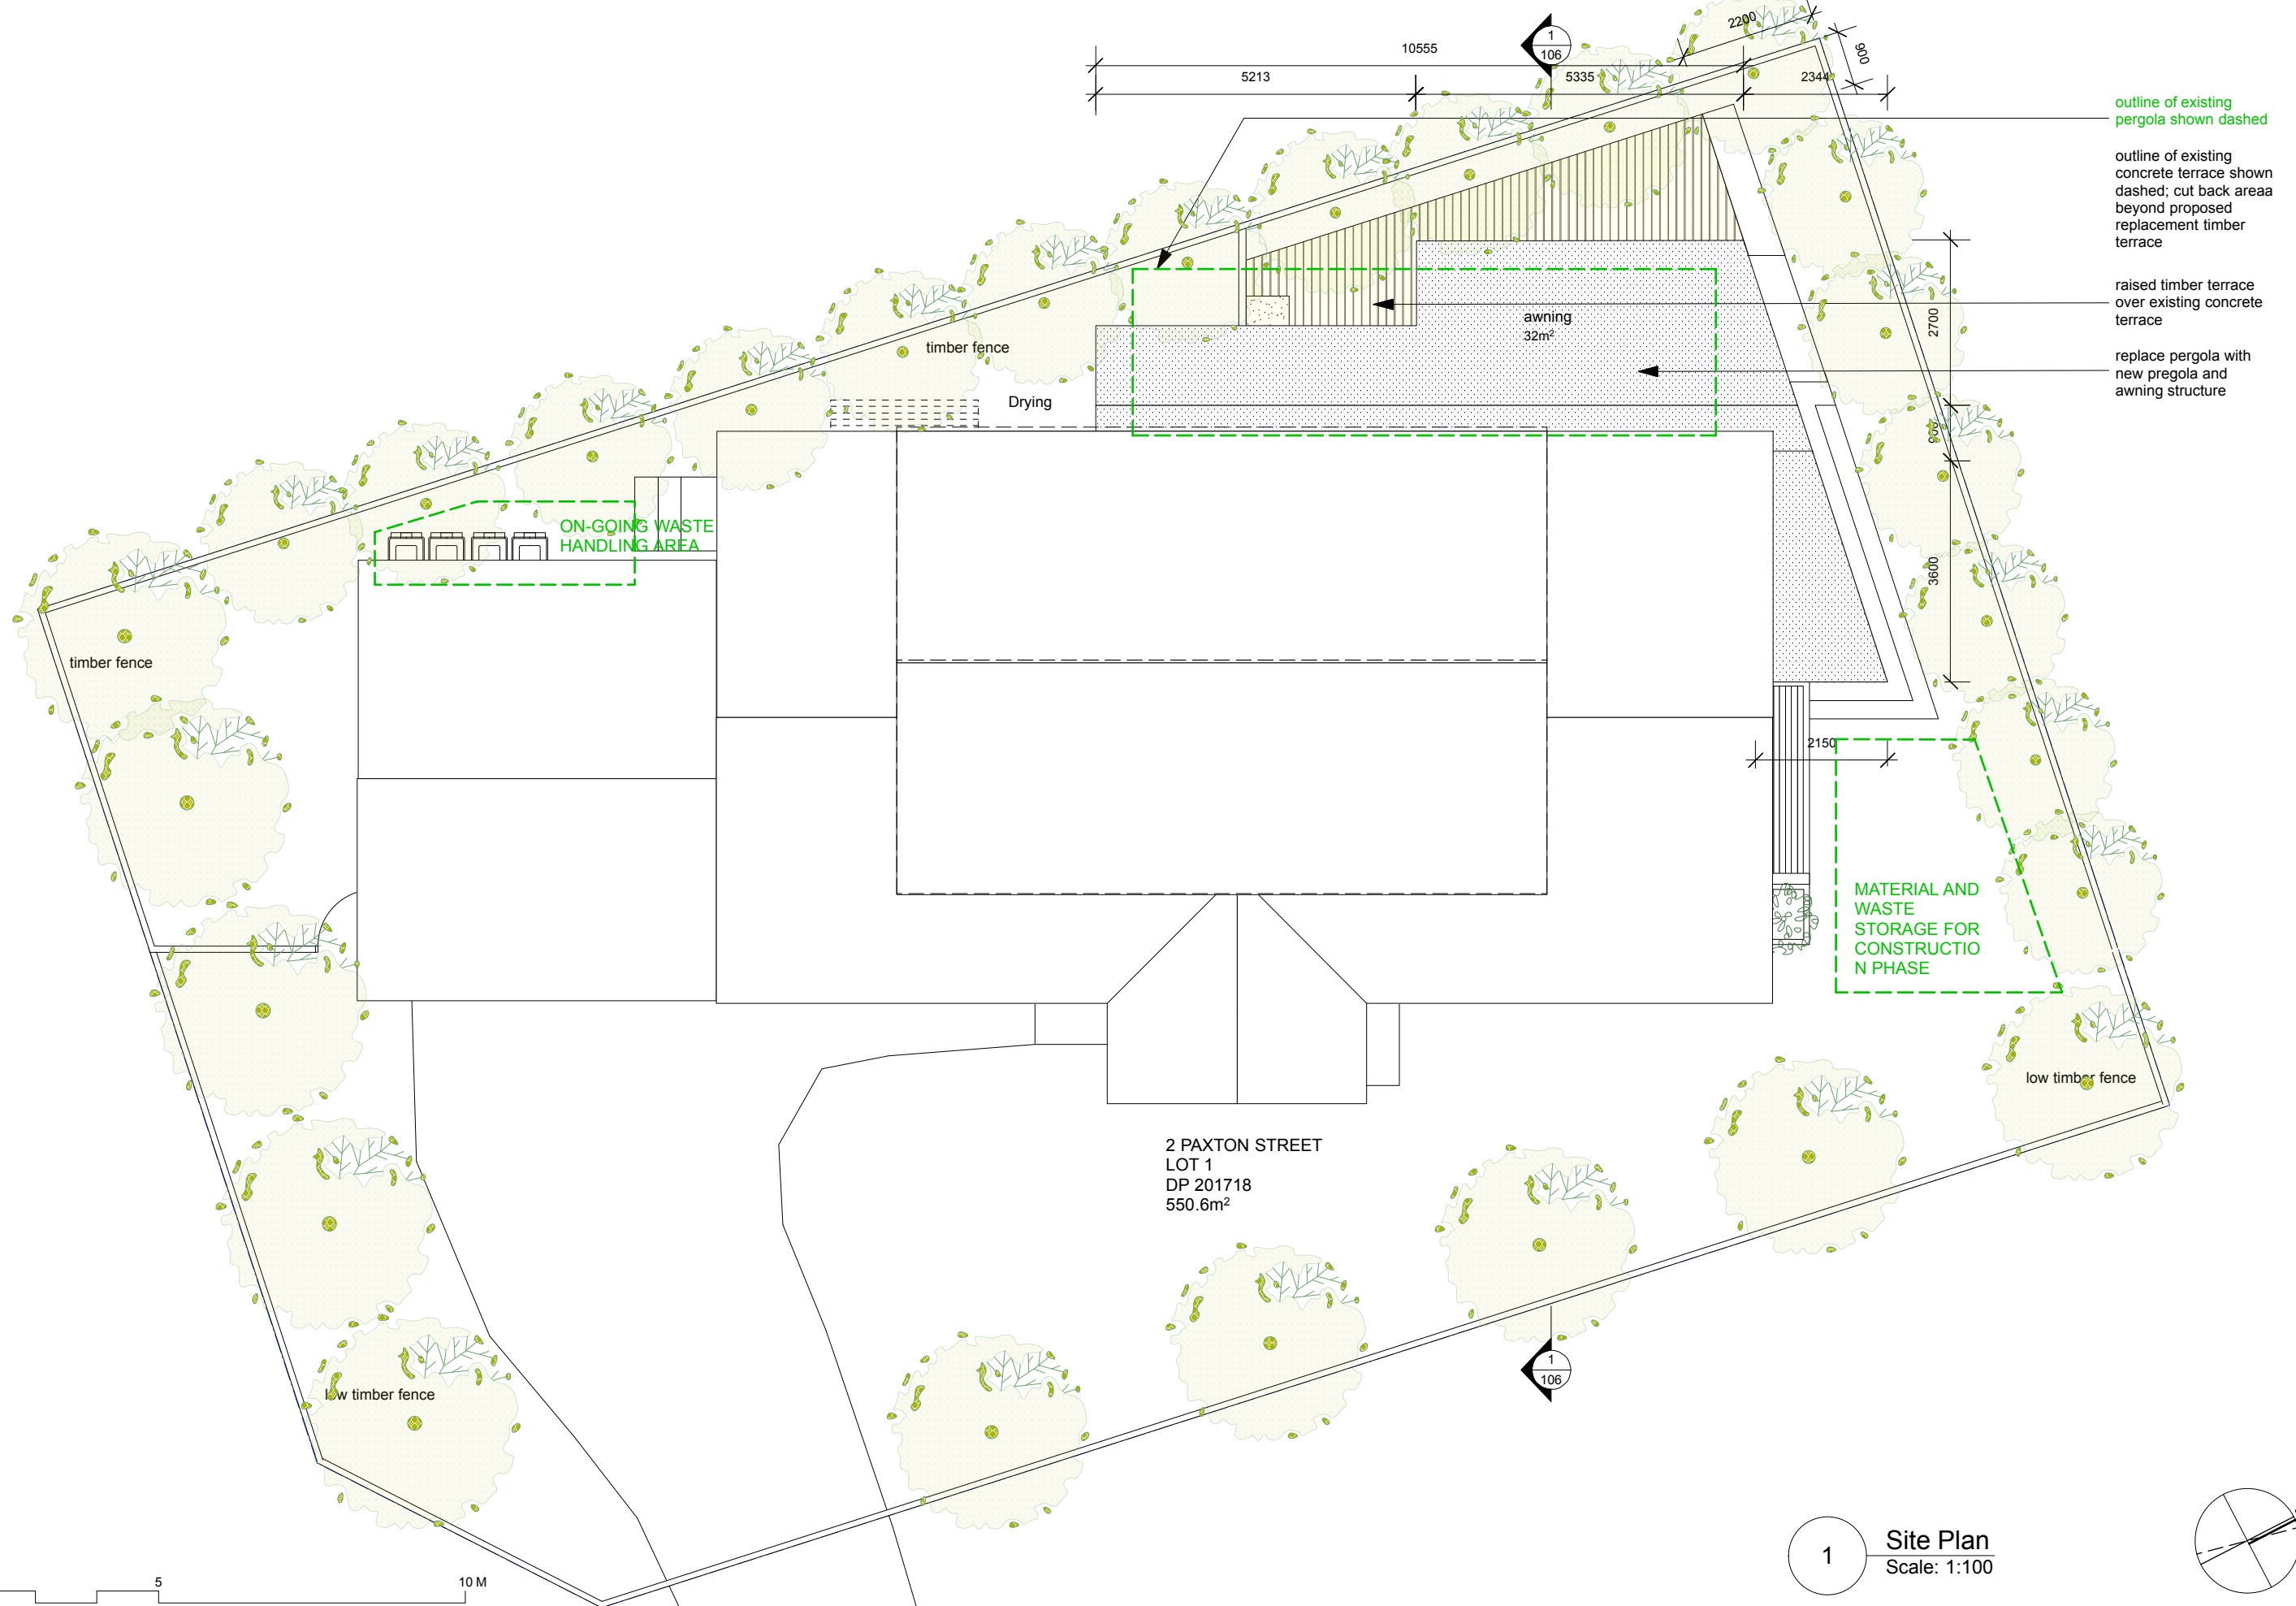

1 Site Plan
Scale: 1:100

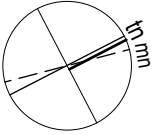

ALTERATIONS & ADDITIONS
2 PAXTON STREET, FRENCHES FOREST
M NEWSOME

JOB NO	DWG NO	AMENDMENT	TITLE	SCALE	DATE PRINTED
1704	A107	A	WASTE MANAGEMENT PLAN	1:100 AT A3	20.10.20
SIMON ROSEWELL PTY LTD architecture • design • project management					

- Dimensions in millimetres.
- Confirm all dimensions on site prior to commencing work.
- Use figured dimensions only.
- Do not scale.
- If discrepancy exists notify architect.
- If in doubt ask.

Comply with relevant Authorities requirements
Comply with the Building Code of Australia
Comply with all relevant Australian Standards

© Copyright in all documents and drawings prepared by the architect and in any works executed from those documents and drawings shall remain the property of the architect or on creation vest with the architect