






LOCALITY PLAN

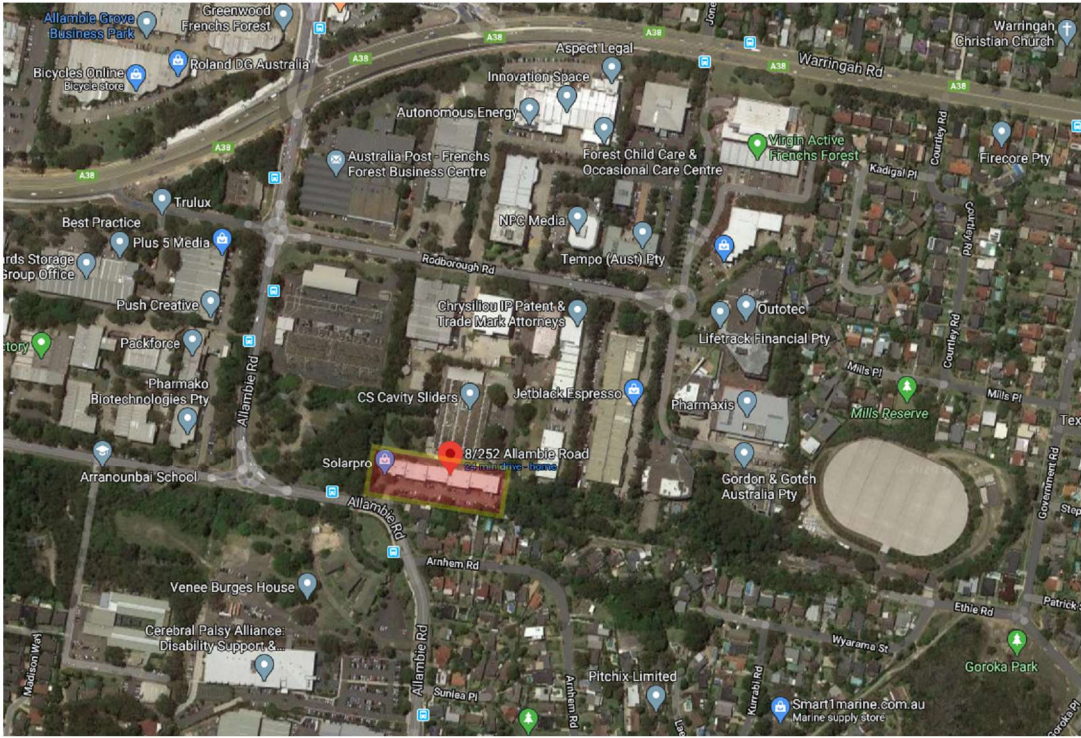

SITE PLAN

 


Do not scale from plans. All dimensions and levels shown on plan are subject to confirmation on site.

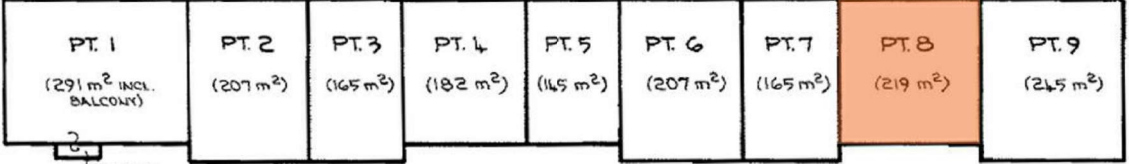

FIRST FLOOR

SUITE 8
GLO Skin Body
ALLAMBIE HEIGHTS

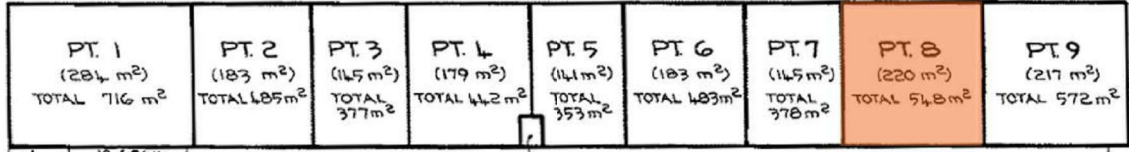

GROUND FLOOR

OPERATING HOURS:
MONDAY - FRIDAY 7.00am - 6.00pm
SATURDAY 8.00am - 4.00pm


NUMBER OF EMPLOYEES: 10

- SUMMARY OF USES:
- Warehousing: Storage, Picking and Packing for the online retailing of skincare products
 - Commercial - Offices for the support of Online Retail operations such as marketing, inventory management and customer service
 - Services - Services that are related to skin health using the products that are also retailed online.


STRATA PLAN
SP 34147

4 PARKING SPACES

4 PARKING SPACES

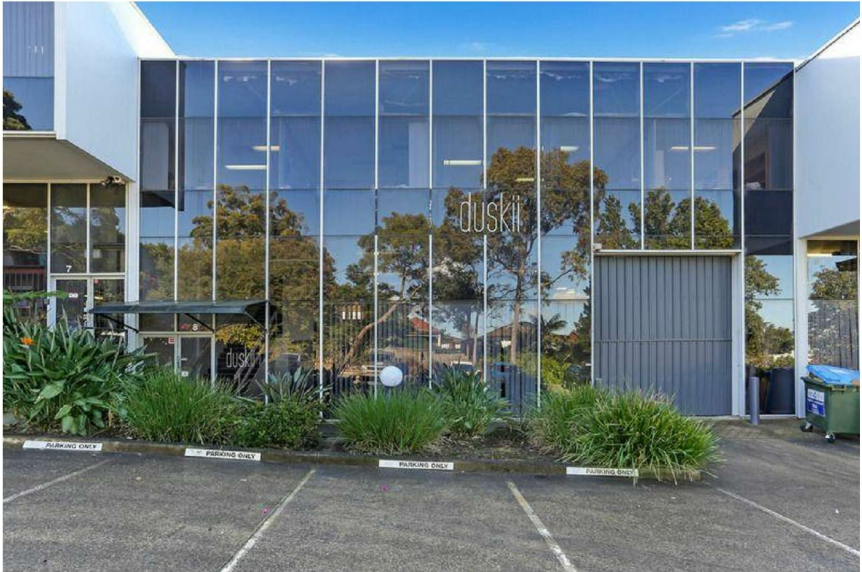

FRONT ELEVATION

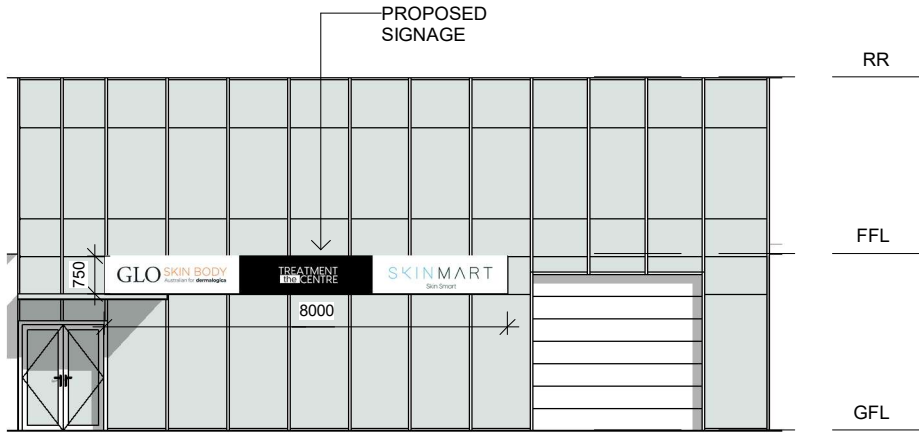

1 FRONT ELEVATION

A101 1 : 150

ISSUE	DATE	DESCRIPTION	DRWN	CHKD
1	13.10.2020	DA ISSUE	MN	-

This drawing is copyright and remains the property of Blue Sky Building Designs P/L.

BLUE SKY

BUILDING DESIGNS

PO BOX 167

Newport 2106


Mobile: 0 414 310 171

E: info@bsbd.com.au

www.blueskybuildingdesigns.com.au

PROJECT TITLE:	PROPOSED WAREHOUSE & DIST. CENTRE PLUS HEALTH CARE FACILITY & SIGNAGE
PROJECT NO.:	2020034
AT:	8/252 Allambie Rd, Allambie Heights
FOR:	GLO Skin Body

SHEET TITLE:	SITE PLAN
SHEET NO:	A101
SCALE A3:	1 : 150

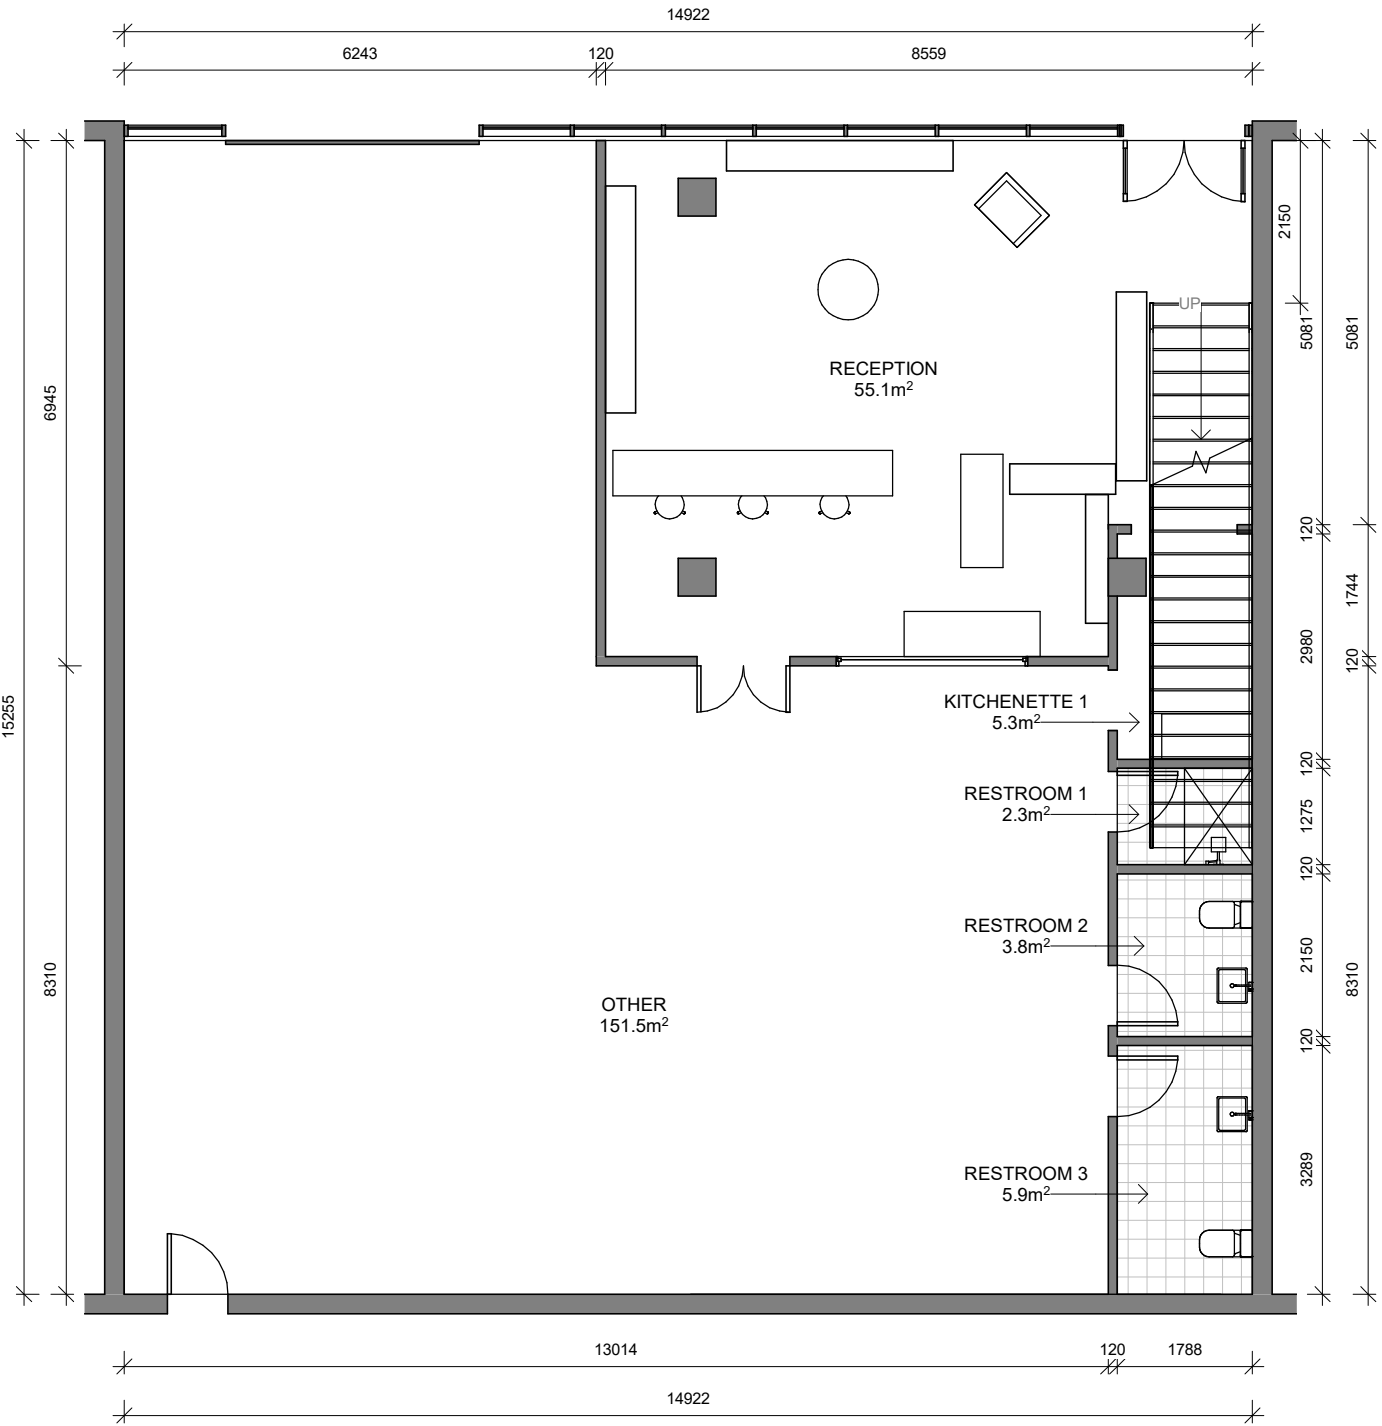

1 | GFL
A102 | 1 : 100

LEGEND:
EXISTING WALLS
PROPOSED NEW WALLS

Do not scale from plans. All dimensions and levels shown on plan are subject to confirmation on site.

ISSUE	DATE	DESCRIPTION	DRWN	CHKD
1	13.10.2020	DA ISSUE	MN	-

This drawing is copyright and remains the property of Blue Sky Building Designs P/L.


BLUE SKY

BUILDING DESIGNS

PO BOX 167
Newport 2106

Mobile: 0 414 310 171
E: info@bsbd.com.au

www.blueskybuildingdesigns.com.au

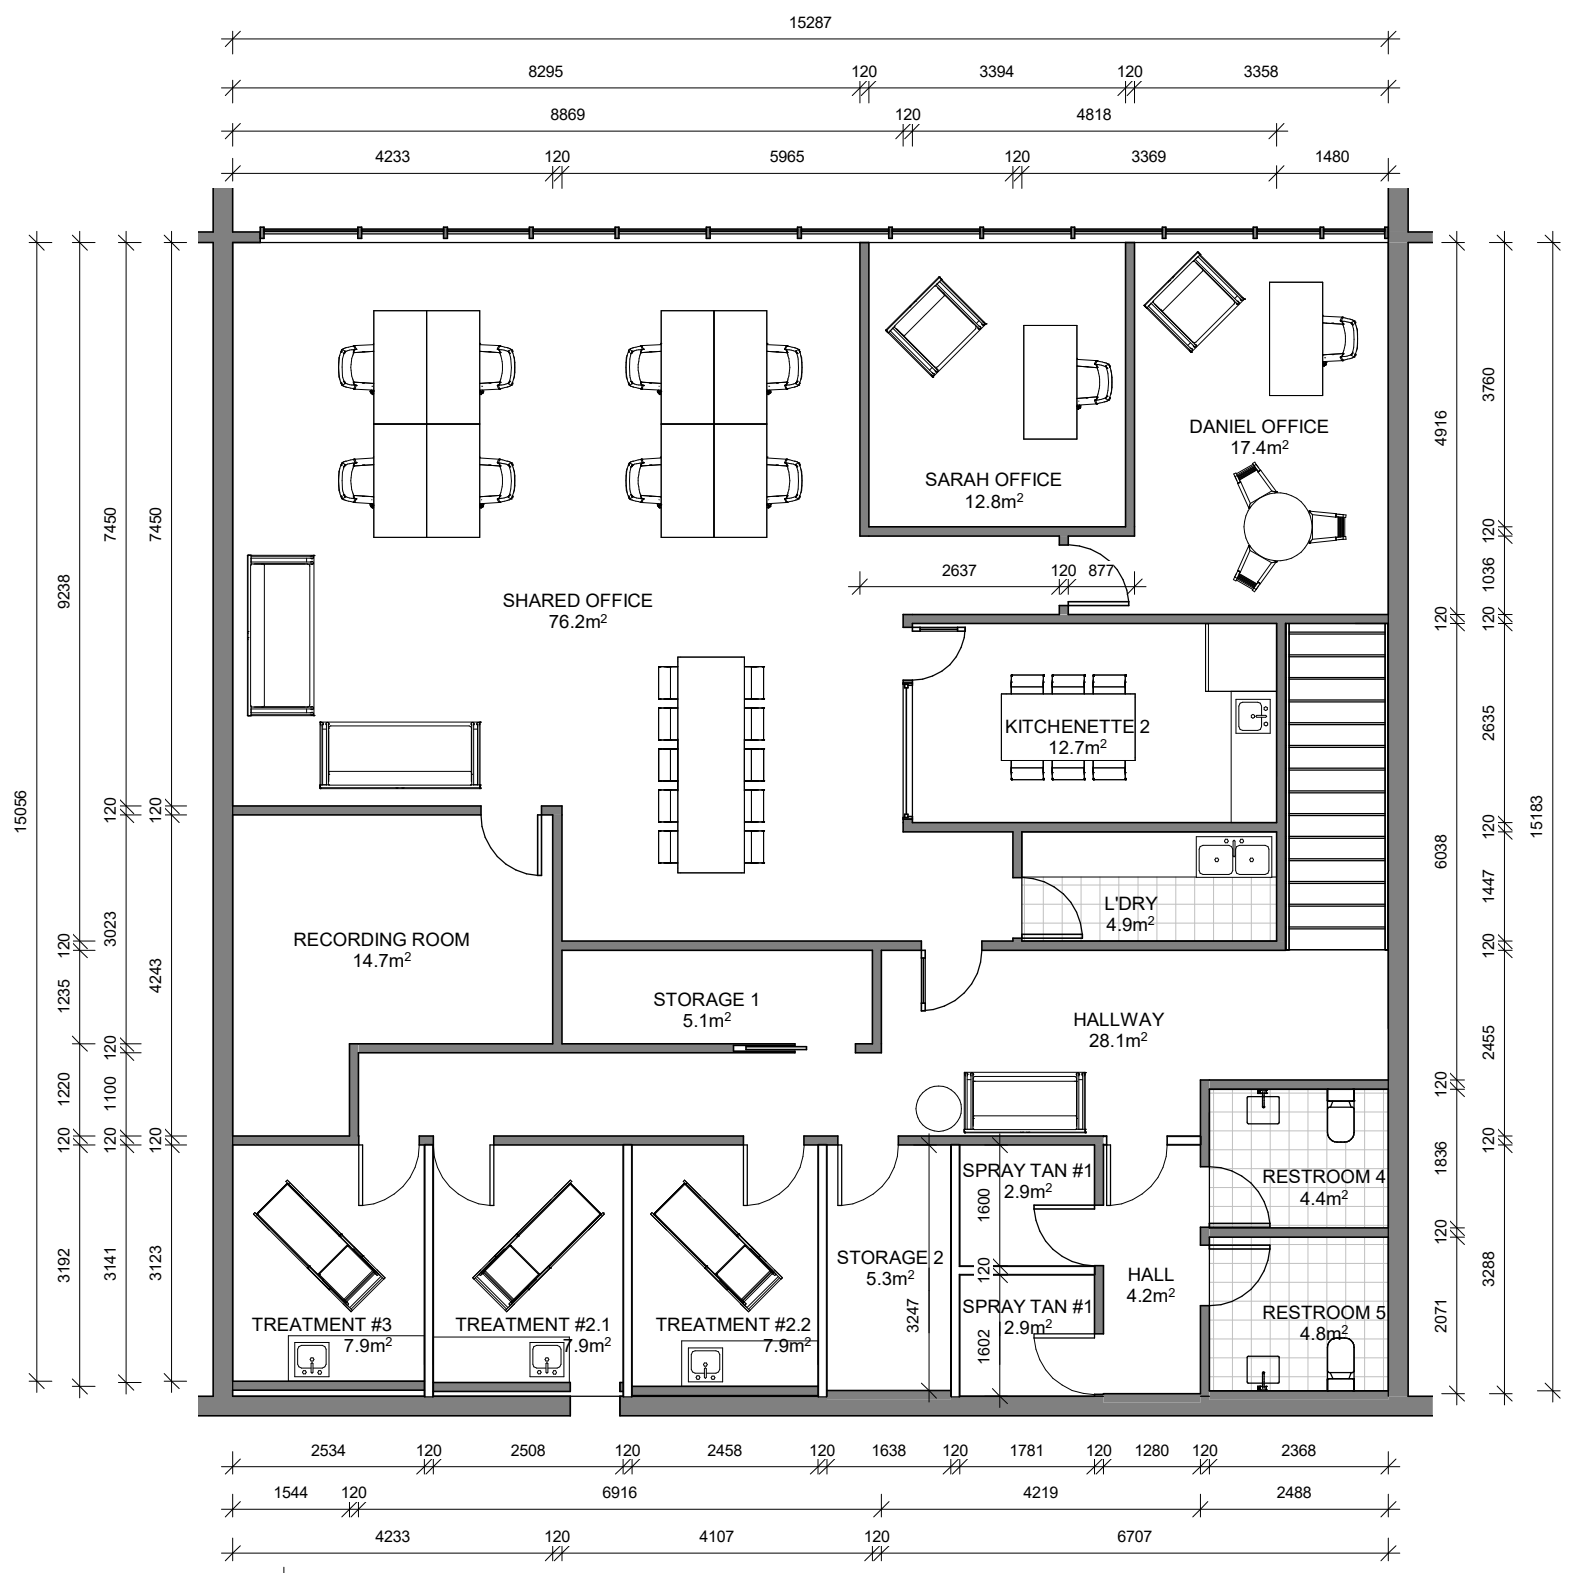

2 | FFL
A102 | 1 : 100

PROJECT TITLE:

PROPOSED WAREHOUSE & DIST. CENTRE PLUS HEALTH CARE FACILITY & SIGNAGE

PROJECT NO.:

2020034

AT:

8/252 Allambie Rd, Allambie Heights

FOR:

GLO Skin Body

SHEET TITLE:


FLOOR PLANS

SHEET NO:

A102

SCALE A3:

As indicated

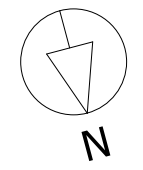



SIGNAGE

1 : 20

Do not scale from plans. All dimensions and levels shown on plan are subject to confirmation on site.

ISSUE	DATE	DESCRIPTION	DRWN	CHKD
1	13.10.2020	DA ISSUE	MN	-

This drawing is copyright and remains the property of Blue Sky Building Designs P/L.

BLUE SKY

BUILDING DESIGNS


PO BOX 167
Newport 2106

Mobile: 0 414 310 171
E: info@bsbd.com.au

www.blueskybuildingdesigns.com.au

PROJECT TITLE:	PROPOSED WAREHOUSE & DIST. CENTRE PLUS HEALTH CARE FACILITY & SIGNAGE
PROJECT NO.:	2020034
AT:	8/252 Allambie Rd, Allambie Heights
FOR:	GLO Skin Body


SHEET TITLE:	SIGNAGE
SHEET NO:	A103
SCALE A3:	1 : 20

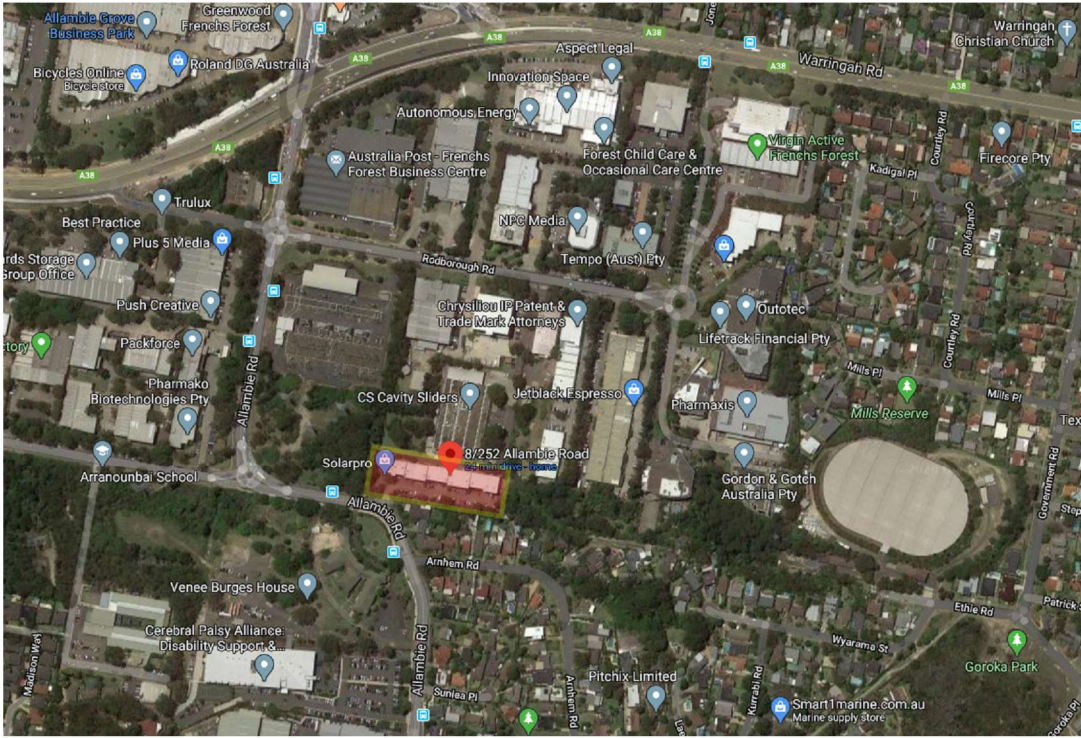


LOCALITY PLAN




SITE PLAN

 

Do not scale from plans. All dimensions and levels shown on plan are subject to confirmation on site.

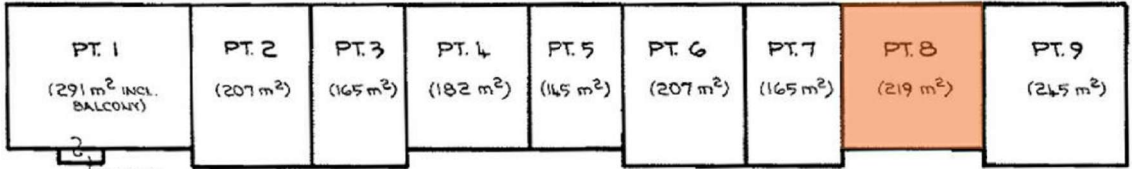

FIRST FLOOR

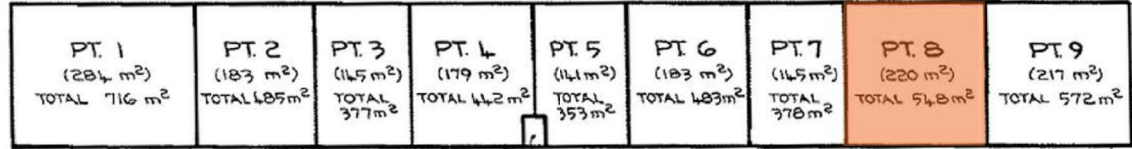

GROUND FLOOR

STRATA PLAN
SP 34147

SUITE 8
GLO Skin Body
ALLAMBIE HEIGHTS

OPERATING HOURS:
MONDAY - FRIDAY 7.00am - 6.00pm
SATURDAY 8.00am - 4.00pm

NUMBER OF EMPLOYEES: 10


- SUMMARY OF USES:
- Warehousing: Storage, Picking and Packing for the online retailing of skincare products
 - Commercial - Offices for the support of Online Retail operations such as marketing, inventory management and customer service
 - Services - Services that are related to skin health using the products that are also retailed online.

SIGNAGE_NP

1 : 50



FRONT ELEVATION

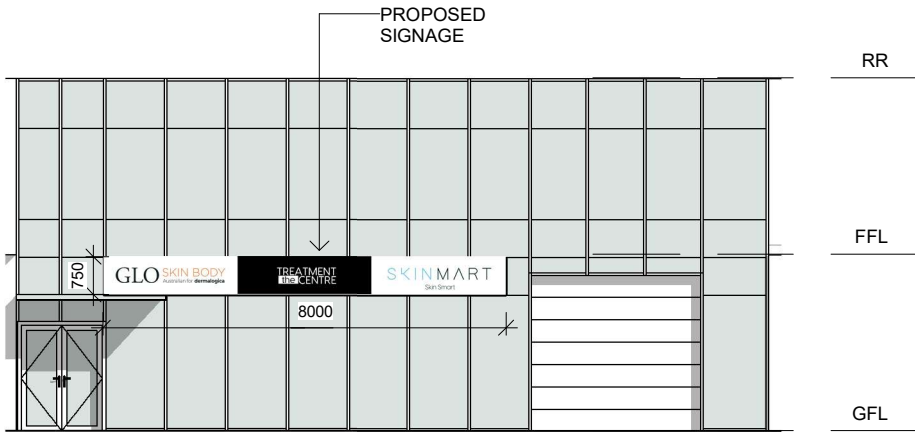

1 FRONT ELEVATION_NP

NP 1 : 150

ISSUE	DATE	DESCRIPTION	DRWN	CHKD
1	13.10.2020	DA ISSUE	MN	-

This drawing is copyright and remains the property of Blue Sky Building Designs P/L.

BLUE SKY

BUILDING DESIGNS

PO BOX 167
Newport 2106

Mobile: 0 414 310 171
E: info@bsbd.com.au

www.blueskybuildingdesigns.com.au

PROJECT TITLE:	PROPOSED WAREHOUSE & DIST. CENTRE PLUS HEALTH CARE FACILITY & SIGNAGE
PROJECT NO.:	2020034
AT:	8/252 Allambie Rd, Allambie Heights
FOR:	GLO Skin Body

SHEET TITLE:	NOTIFICATION PLAN
SHEET NO:	NP
SCALE A3:	As indicated