

B.L.

A R E A S

S E T B A C K S

SIZES

F I N I S H E S



AV BNU B

T.M.
M.M.

FOR 146 MELWOOD AVE. KILLANEY HEIGHTS.

NO SUBSURFACE INVESTIGATION HAS BEEN MADE
IT IS YOUR RESPONSIBILITY TO OBTAIN SERVICE DIAGRAMS FROM RELEVANT AUTHORITIES

16. WL:4A 26.6.17

Plancroft 25580488 AF 21151

DETAIL SURVEY AT

No. 146 MELWOOD AVENUE, KILLARNEY HEIGHTS
LOT 15 SECTION 72 D.P. 758566

NOTE NO BOUNDARY SURVEY HAS BEEN CARRIED OUT
IMPROVEMENT ON OR NEAR THE BOUNDARIES ARE SHOWN DIAGNOSTICALLY ONLY
NO SUBSURFACE INVESTIGATION HAS BEEN MADE
THE EXACT LOCATION OF UNDERGROUND SERVICES IS UNKNOWN

▲ BEACH MARK ⑥ POWER POLE ○ TIRE

SCALE 1/2"=1'

FILE 146PBL.WPD

Sheet 01 of 01

DATE AND

DRAWN BY HJA


CHECKED BY: FPM


MXM SURVEY PTY LTD

CONSULTING SURVEYORS


5/118 ELIZABETH STREET ASHORN 213

PHONE 02 9797 2872 FAX 02 9797 2873

ENAB, [http://enab.com](#)

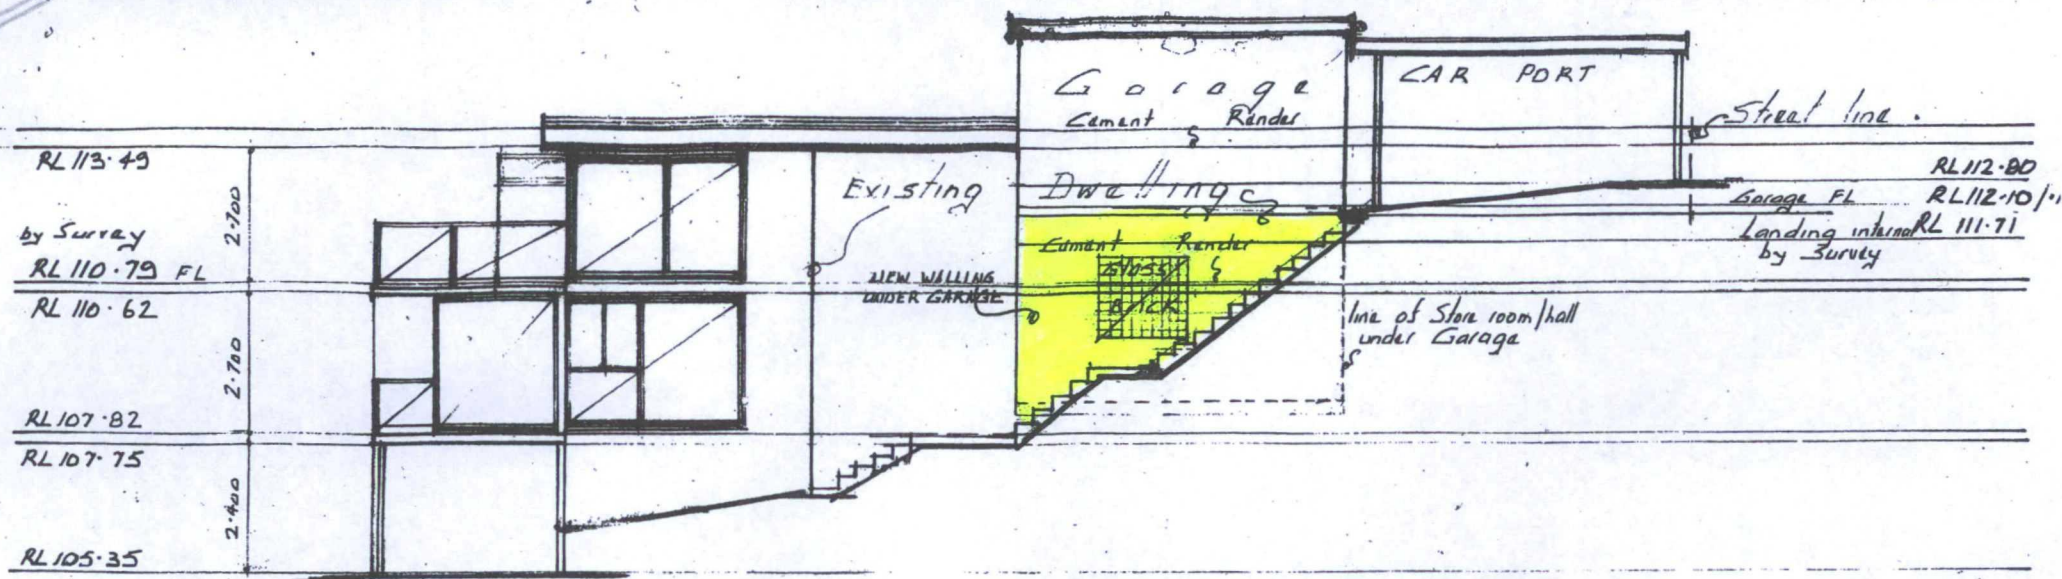

S I D E E L E V A T I O N

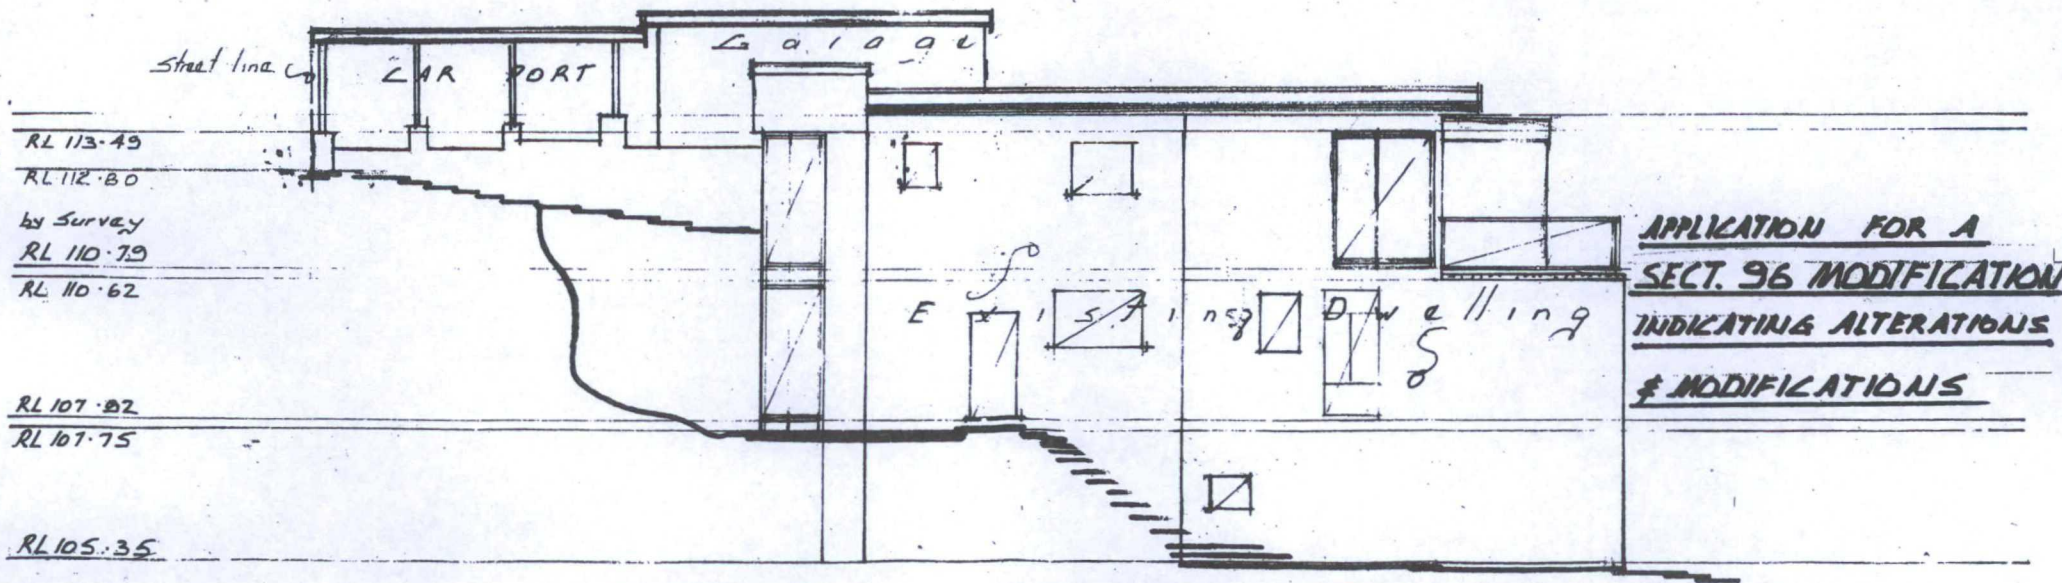


S I D E E L E V A T I O N



(UNALTERED)

APPLICATION FOR A
SECT. 96 MODIFICATION
INDICATING ALTERATIONS
& MODIFICATIONS

5/7

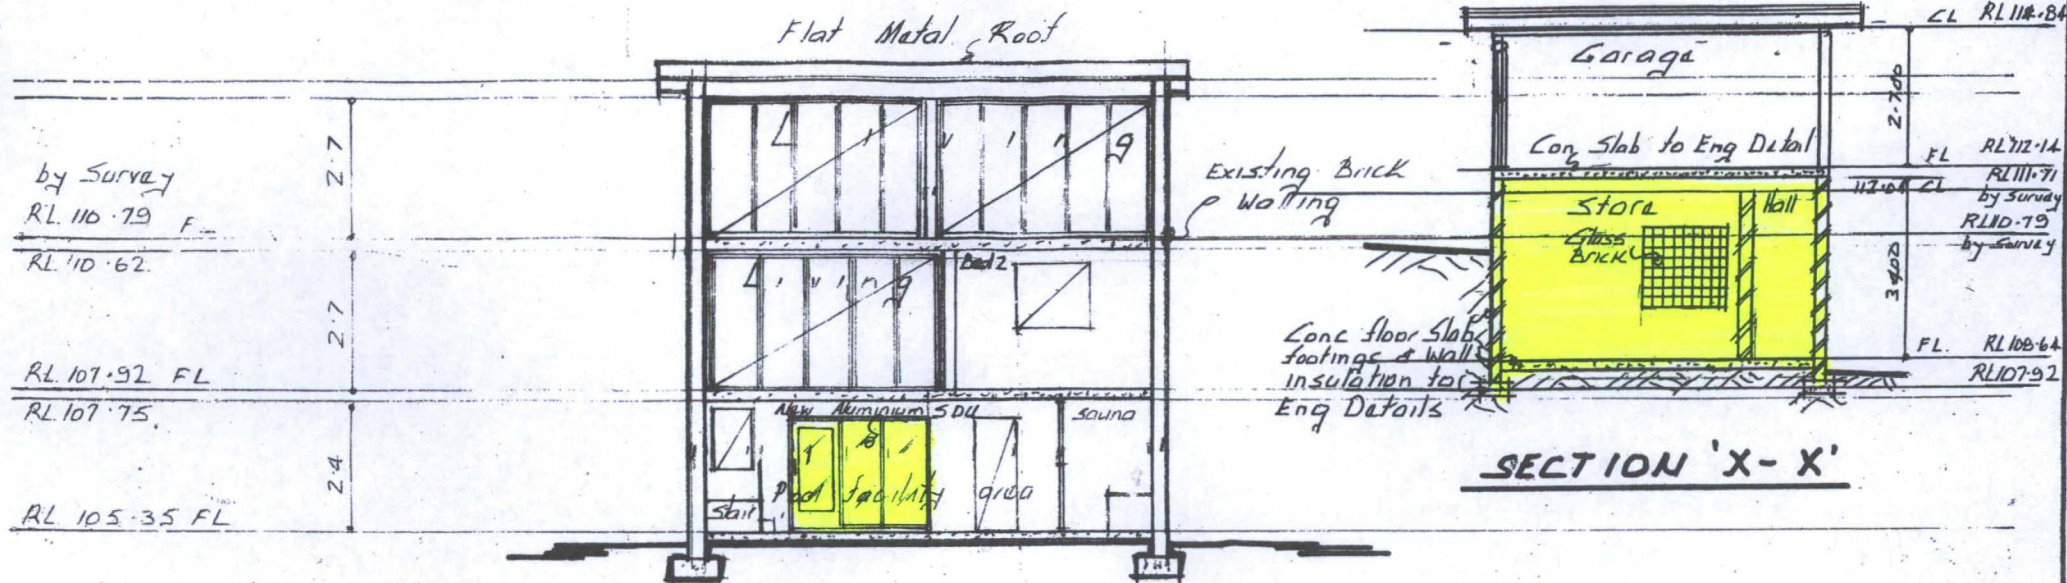

SECTION 'A-A'
(Existing Dwelling)

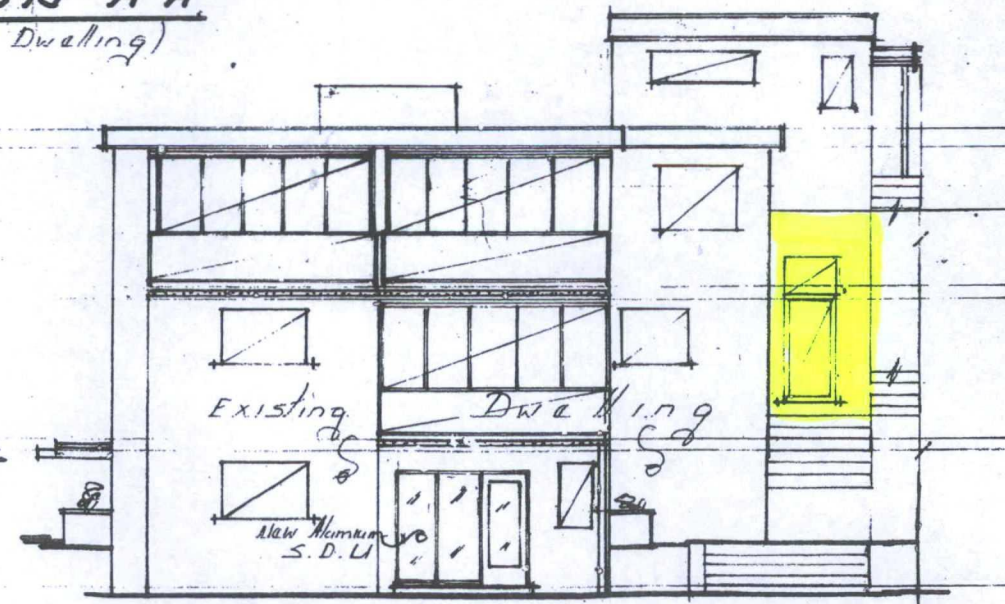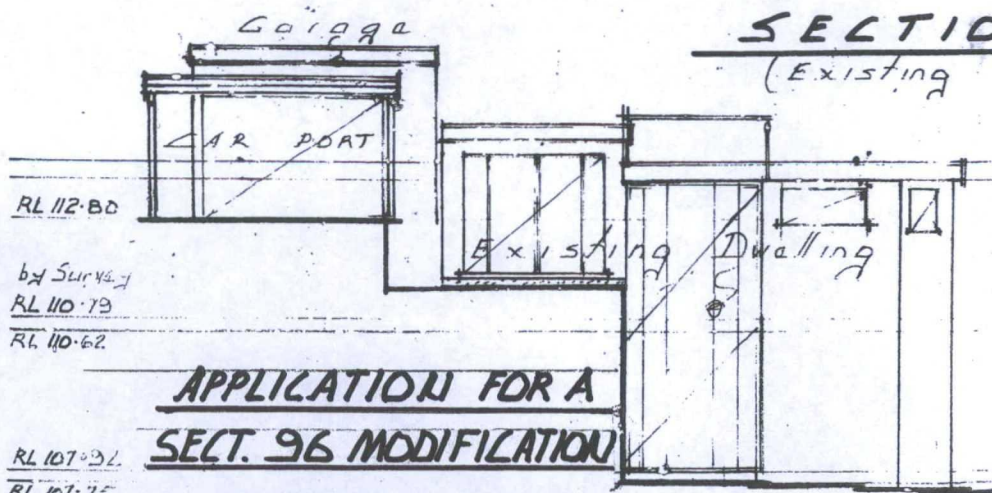

**APPLICATION FOR A
SECT. 96 MODIFICATION
INDICATING ALTERATIONS
& MODIFICATIONS**

FRONT ELEVATION
(unaltered)

REAR ELEVATION