

DISCLAIMER:

Little Boat Projects retains all common law, statutory law and other rights including copyright and intellectual property rights in respect of this document. The recipient indemnifies Little Boat Projects against all claims resulting from use of this document for any purpose other than its intended use, unauthorized changes or reuse of the document on other projects without the permission of Little Boat Projects. Under no circumstance shall transfer of this document be deemed a sale or constitute a transfer of the license to use this document.

The design for the fitout of Felons Seafood has been developed by Acme Architecture and Interiors. Little Boat Projects assumes no responsibility for the design or for ensuring compliance with applicable construction codes, standards, or regulations.

PROJECT STATUS

PRELIMINARY

REVISIONS

No	Date	Description	By
1	21.05.25	FOR INFORMATION	AH
2	30.05.25	FOR APPROVAL	AH
3	05.06.25	FOR APPROVAL	AH



PROJECT TITLE

FELONS MANLY

PROJECT ADDRESS

MANLY WHARF

DRAWING TITLE

SITE PLAN

SCALE: @ A3

1 : 500

DATE:

05.06.25

DWG No:

D.05.000

PROJECT No:

2423


DRAWN BY:

AH


REV

D3

LITTLE
BOAT
PROJECTS

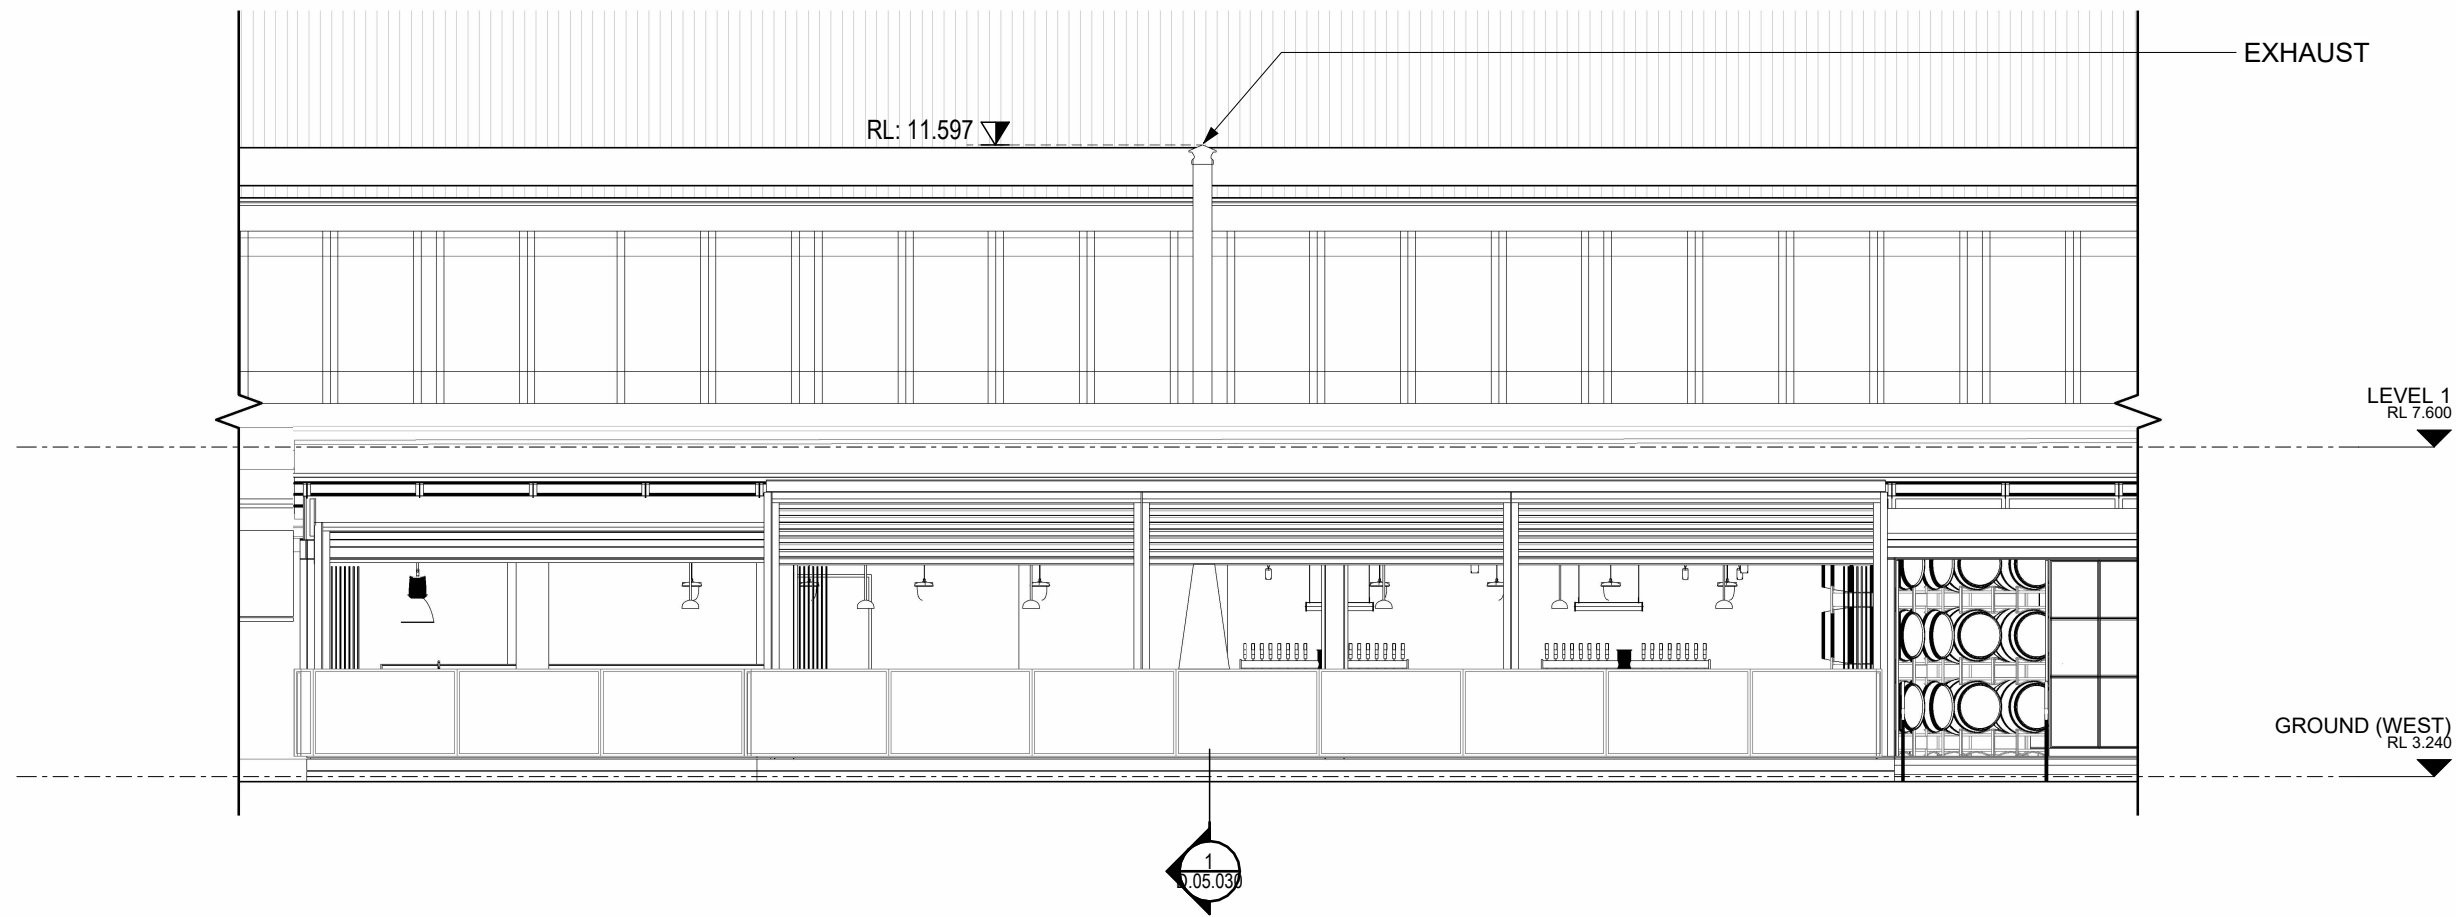

2
D.03.142
ELEVATION - HEATER 1 - HARBOUR BAR
SCALE 1 : 100

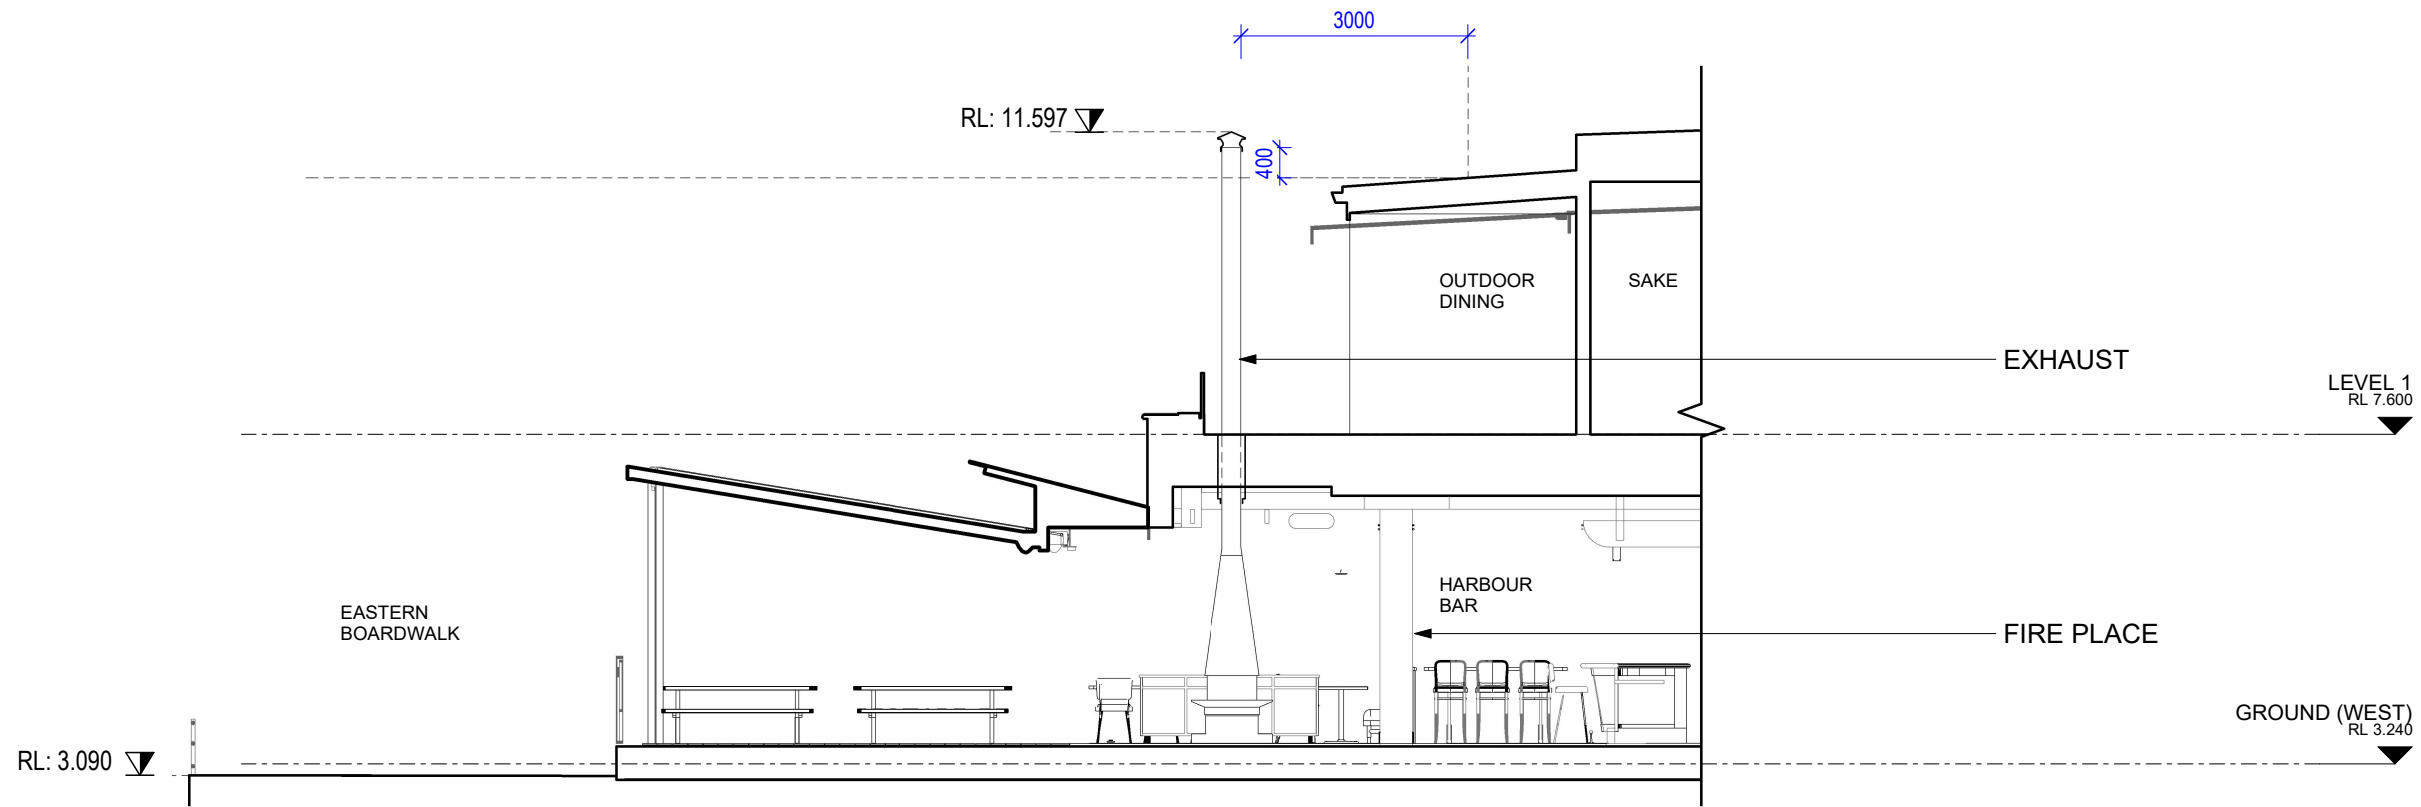

1
D.01.000
SECTION - HEATER 1 - HARBOUR BAR
SCALE 1 : 100

DISCLAIMER:

Little Boat Projects retains all common law, statutory law and other rights including copyright and intellectual property rights in respect of this document. The recipient indemnifies Little Boat Projects against all claims resulting from use of this document for any purpose other than its intended use, unauthorized changes or reuse of the document on other projects without the permission of Little Boat Projects. Under no circumstance shall transfer of this document be deemed a sale or constitute a transfer of the license to use this document.

The design for the fitout of Felons Seafood has been developed by Acme Architecture and Interiors. Little Boat Projects assumes no responsibility for the design or for ensuring compliance with applicable construction codes, standards, or regulations.

PROJECT STATUS

PRELIMINARY

REVISIONS

No	Date	Description	By
1	21.05.25	FOR INFORMATION	AH
2	30.05.25	FOR APPROVAL	AH
3	05.06.25	FOR APPROVAL	AH
4	17.06.25	FOR APPROVAL	AH



PROJECT TITLE

FELONS MANLY

PROJECT ADDRESS

MANLY WHARF

DRAWING TITLE

SOLID FUEL HEATER 1 - HARBOUR BAR

SCALE: @ A3

1 : 100

DATE:

17.06.25

DWG No:

D.05.030

PROJECT No:

2423


DRAWN BY:

AH


REV

D4

LITTLE
BOAT
PROJECTS

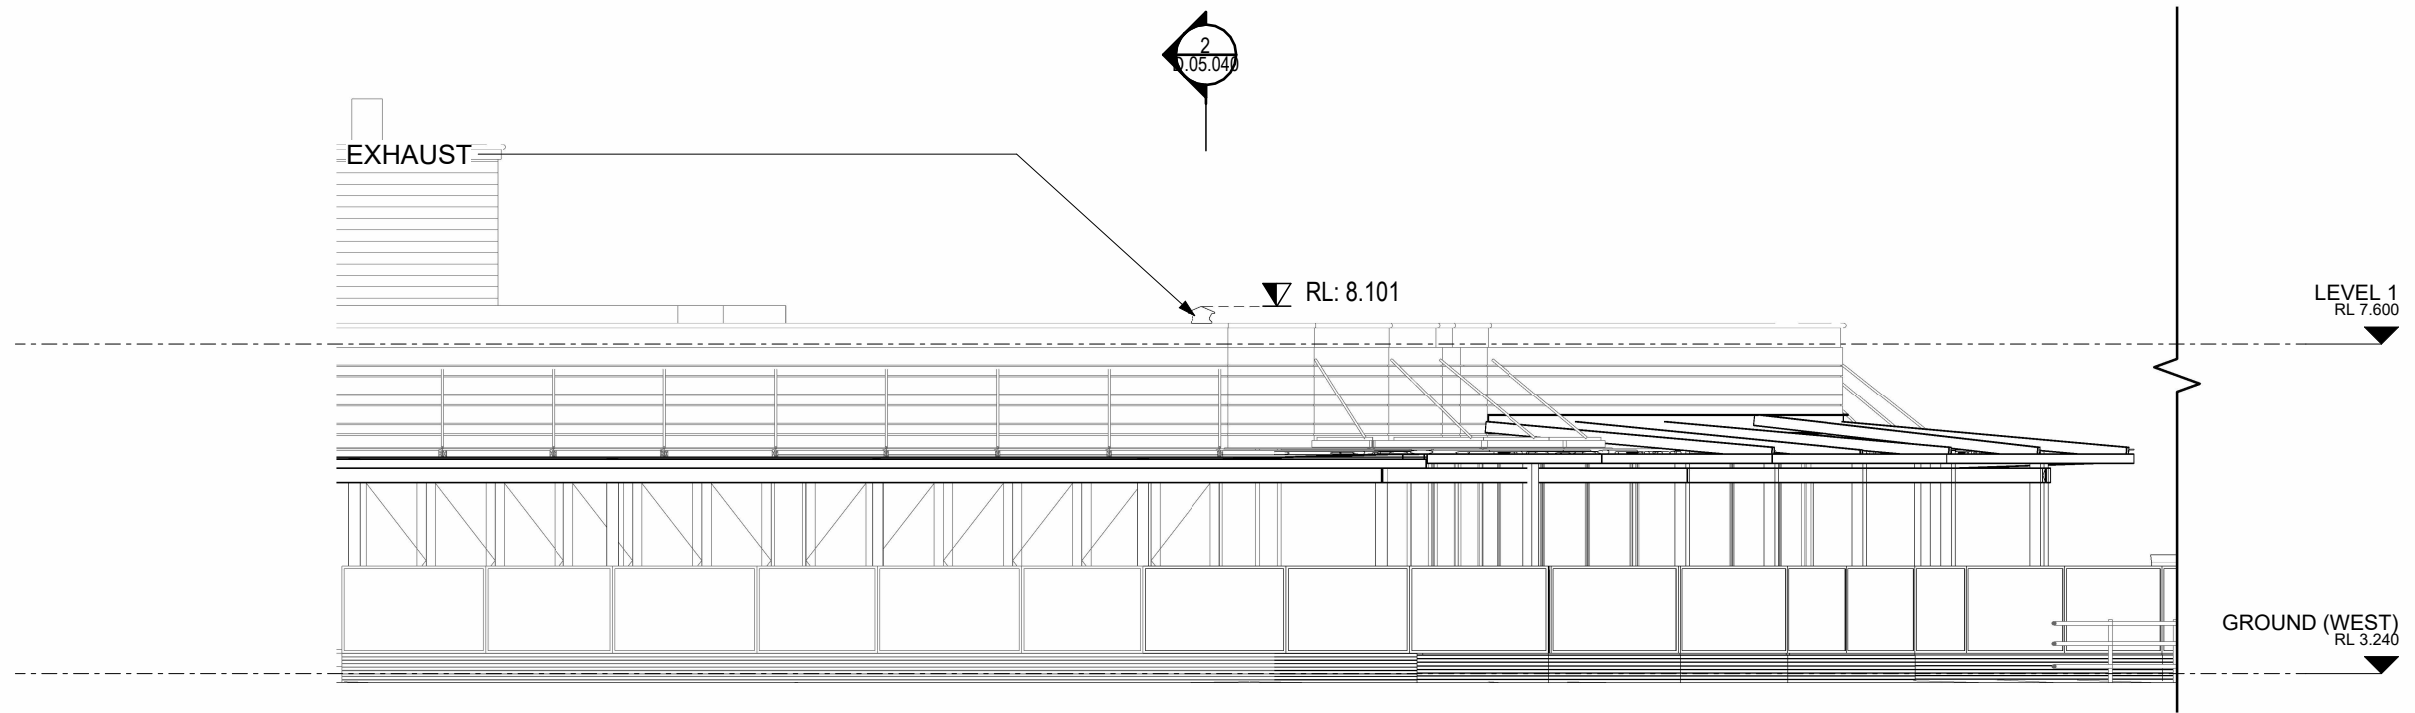

1
D.03.142
ELEVATION - HEATER 2 - FELONS BAR
SCALE 1 : 100

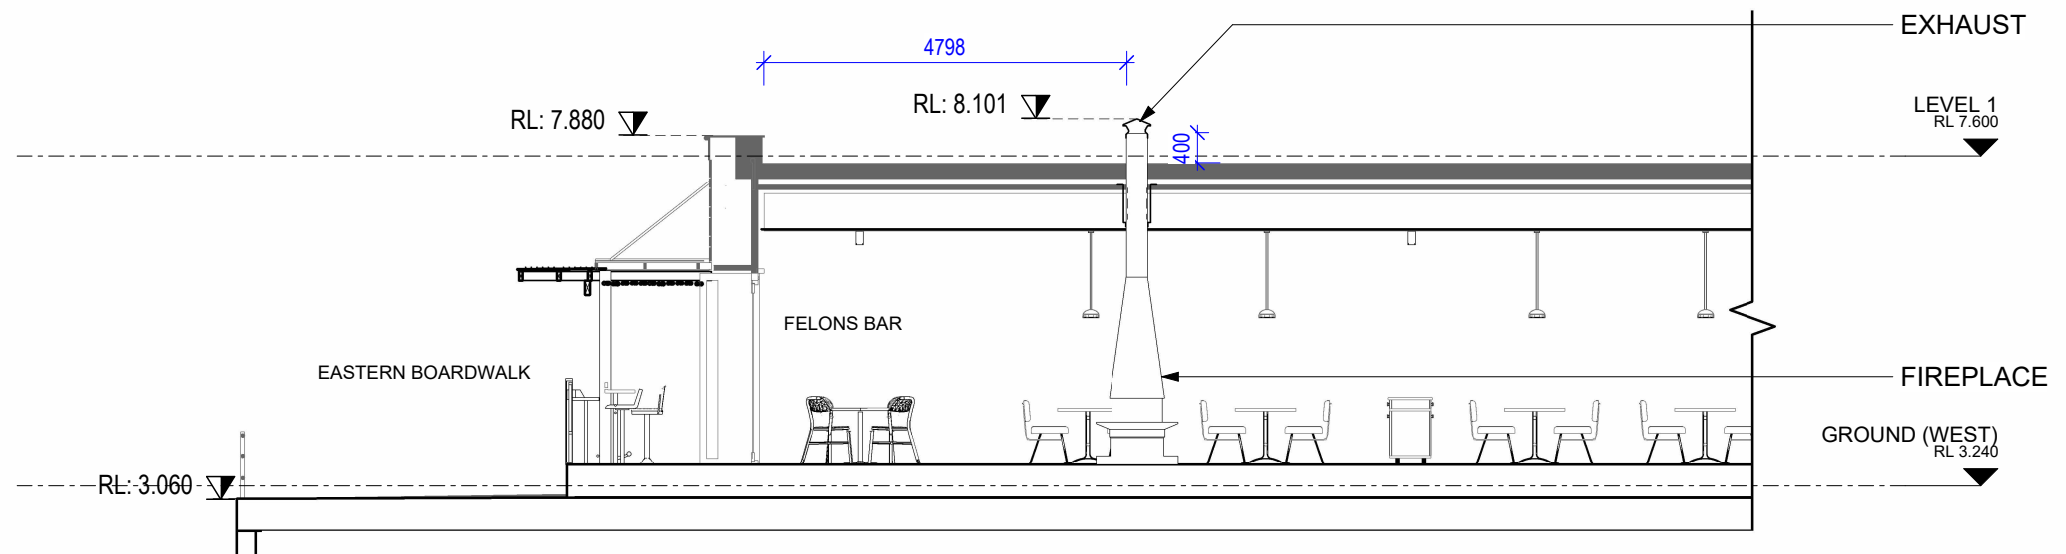

2
D.01.000
SECTION - HEATER 2 - FELONS BAR
SCALE 1 : 100

DISCLAIMER:

Little Boat Projects retains all common law, statutory law and other rights including copyright and intellectual property rights in respect of this document. The recipient indemnifies Little Boat Projects against all claims resulting from use of this document for any purpose other than its intended use, unauthorized changes or reuse of the document on other projects without the permission of Little Boat Projects. Under no circumstance shall transfer of this document be deemed a sale or constitute a transfer of the license to use this document.

The design for the fitout of Felons Seafood has been developed by Acme Architecture and Interiors. Little Boat Projects assumes no responsibility for the design or for ensuring compliance with applicable construction codes, standards, or regulations.

PROJECT STATUS

PRELIMINARY

REVISIONS

No	Date	Description	By
1	21.05.25	FOR INFORMATION	AH
D 2	30.05.25	FOR APPROVAL	AH
D 3	05.06.25	FOR APPROVAL	AH
D 4	17.06.25	FOR APPROVAL	AH



PROJECT TITLE

FELONS MANLY

PROJECT ADDRESS

MANLY WHARF

DRAWING TITLE

SOLID FUEL HEATER 2 - FELONS BAR

SCALE: @ A3

1 : 100

DATE:

17.06.25

DWG No:

D.05.040

PROJECT No:

2423

DRAWN BY:

AH

REV

D4

LITTLE
BOAT
PROJECTS