CONTOUR LANDSCAPE ARCHITECTURE

DA DOCUMENTATION


Landscape Plan


<u>CLIENT</u>

Jon & Nicky McCall

ADDRESS

13 De Chair Road, Narraweena, NSW 2099

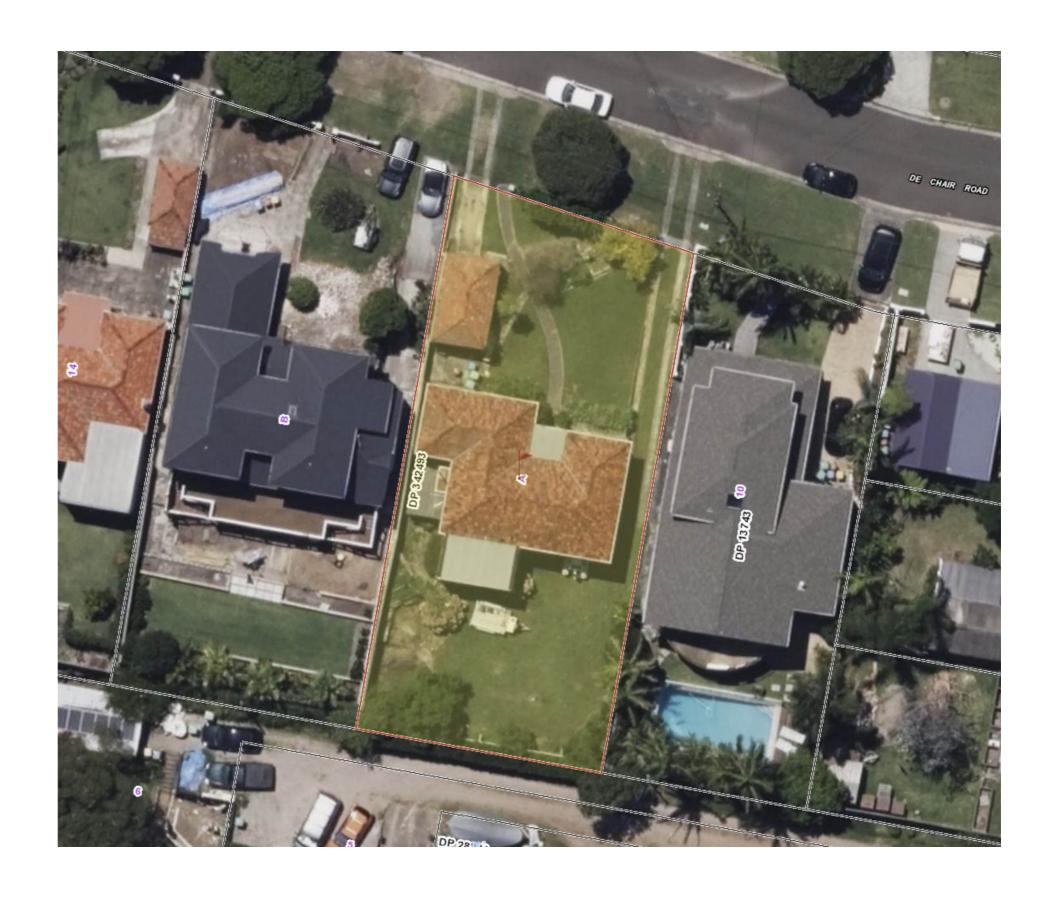

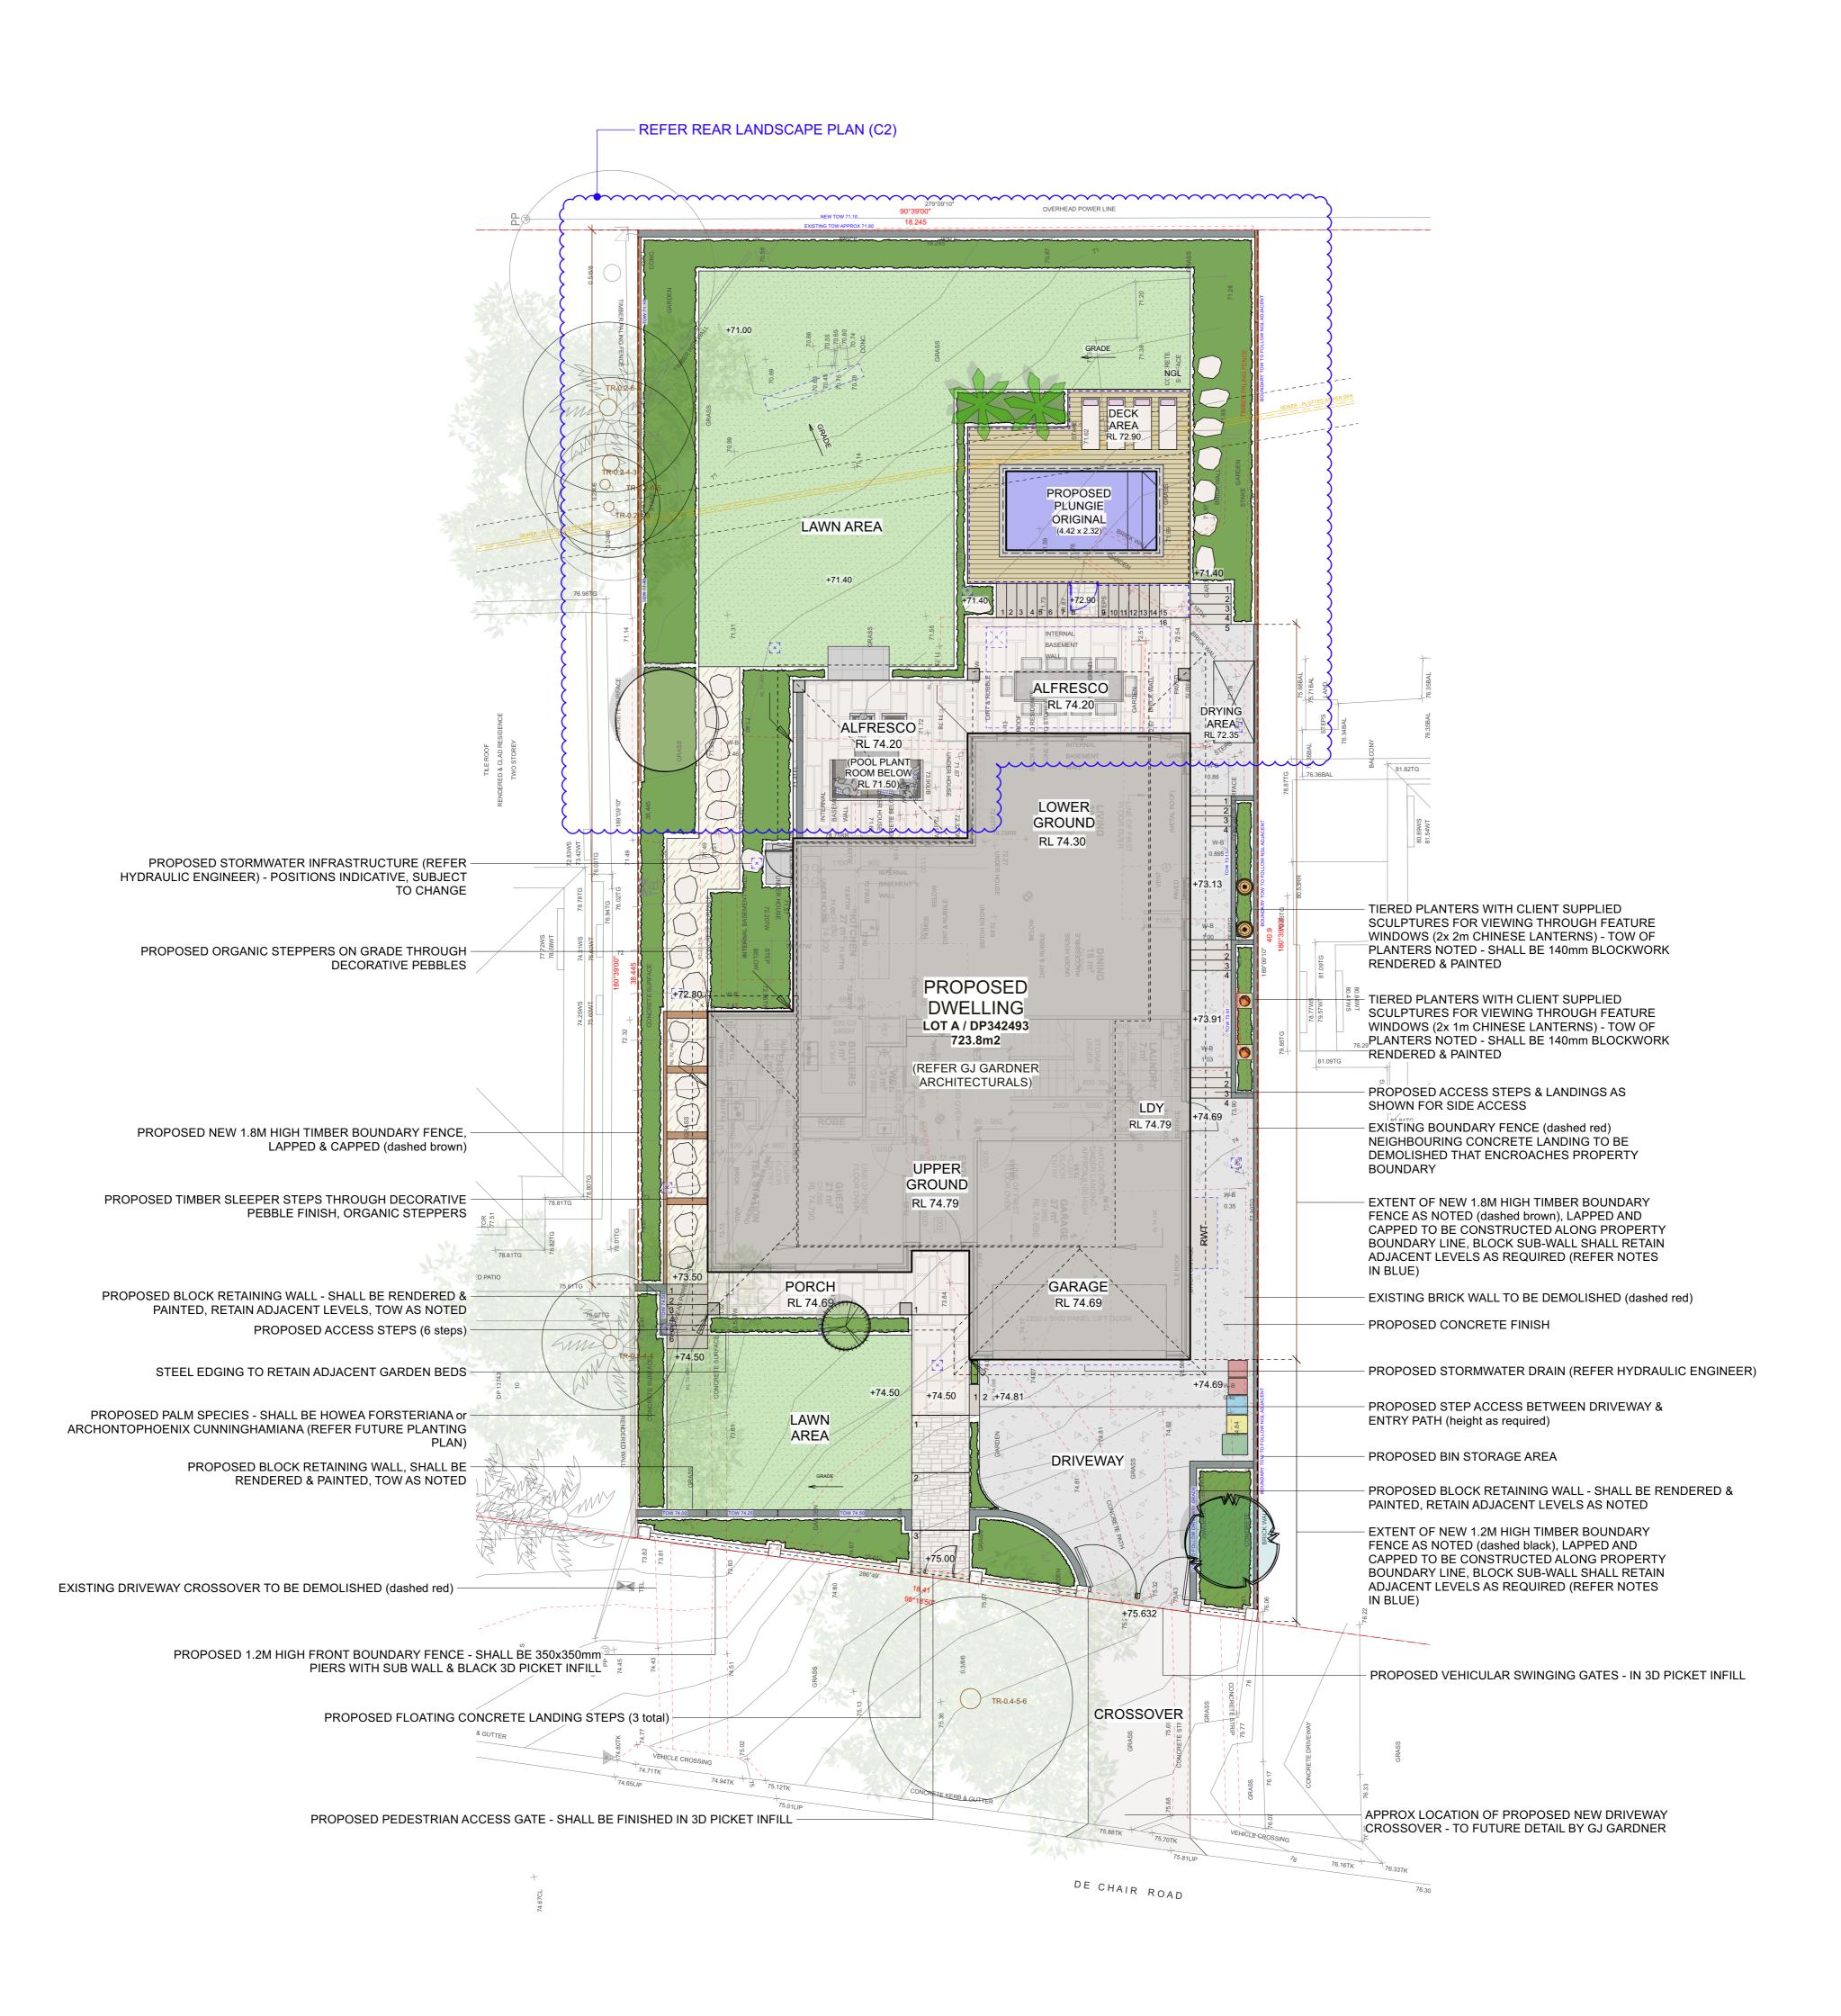

CONTOUR

PO Box 698 MONA VALE NSW 1660 Tel: 0434 500 705 - AIDLM

CLIENT Jon & Nicky McCall 13 De Chair Road, Narraweena NSW 2099

NOTES

comply with building code of australia and all relevant australian standards	07/11/23 A DRAFT
all works shall be in accordance with development application and construction certificate conditions of consent all levels to ahd	23/11/23 B DA
refer to survey information relating to existing site data verify all dimensions prior to works do not scale from drawings	11/12/23 C DA
use figured dimensions in preference to scaling refer all descrepancies to landscape architect for determination this drawing is copyright and must not be retained, copied, used or reproduced in any way without prior written	
permission of contour landscape architects.	

DATE


REV. ISSUE

 DATE:
 SCALE:
 DRAWN:

DRAWING SITE PLAN DRAWING NO:

1:100 @ A1 1:200 @ A3 REV: SEC

11/12/23

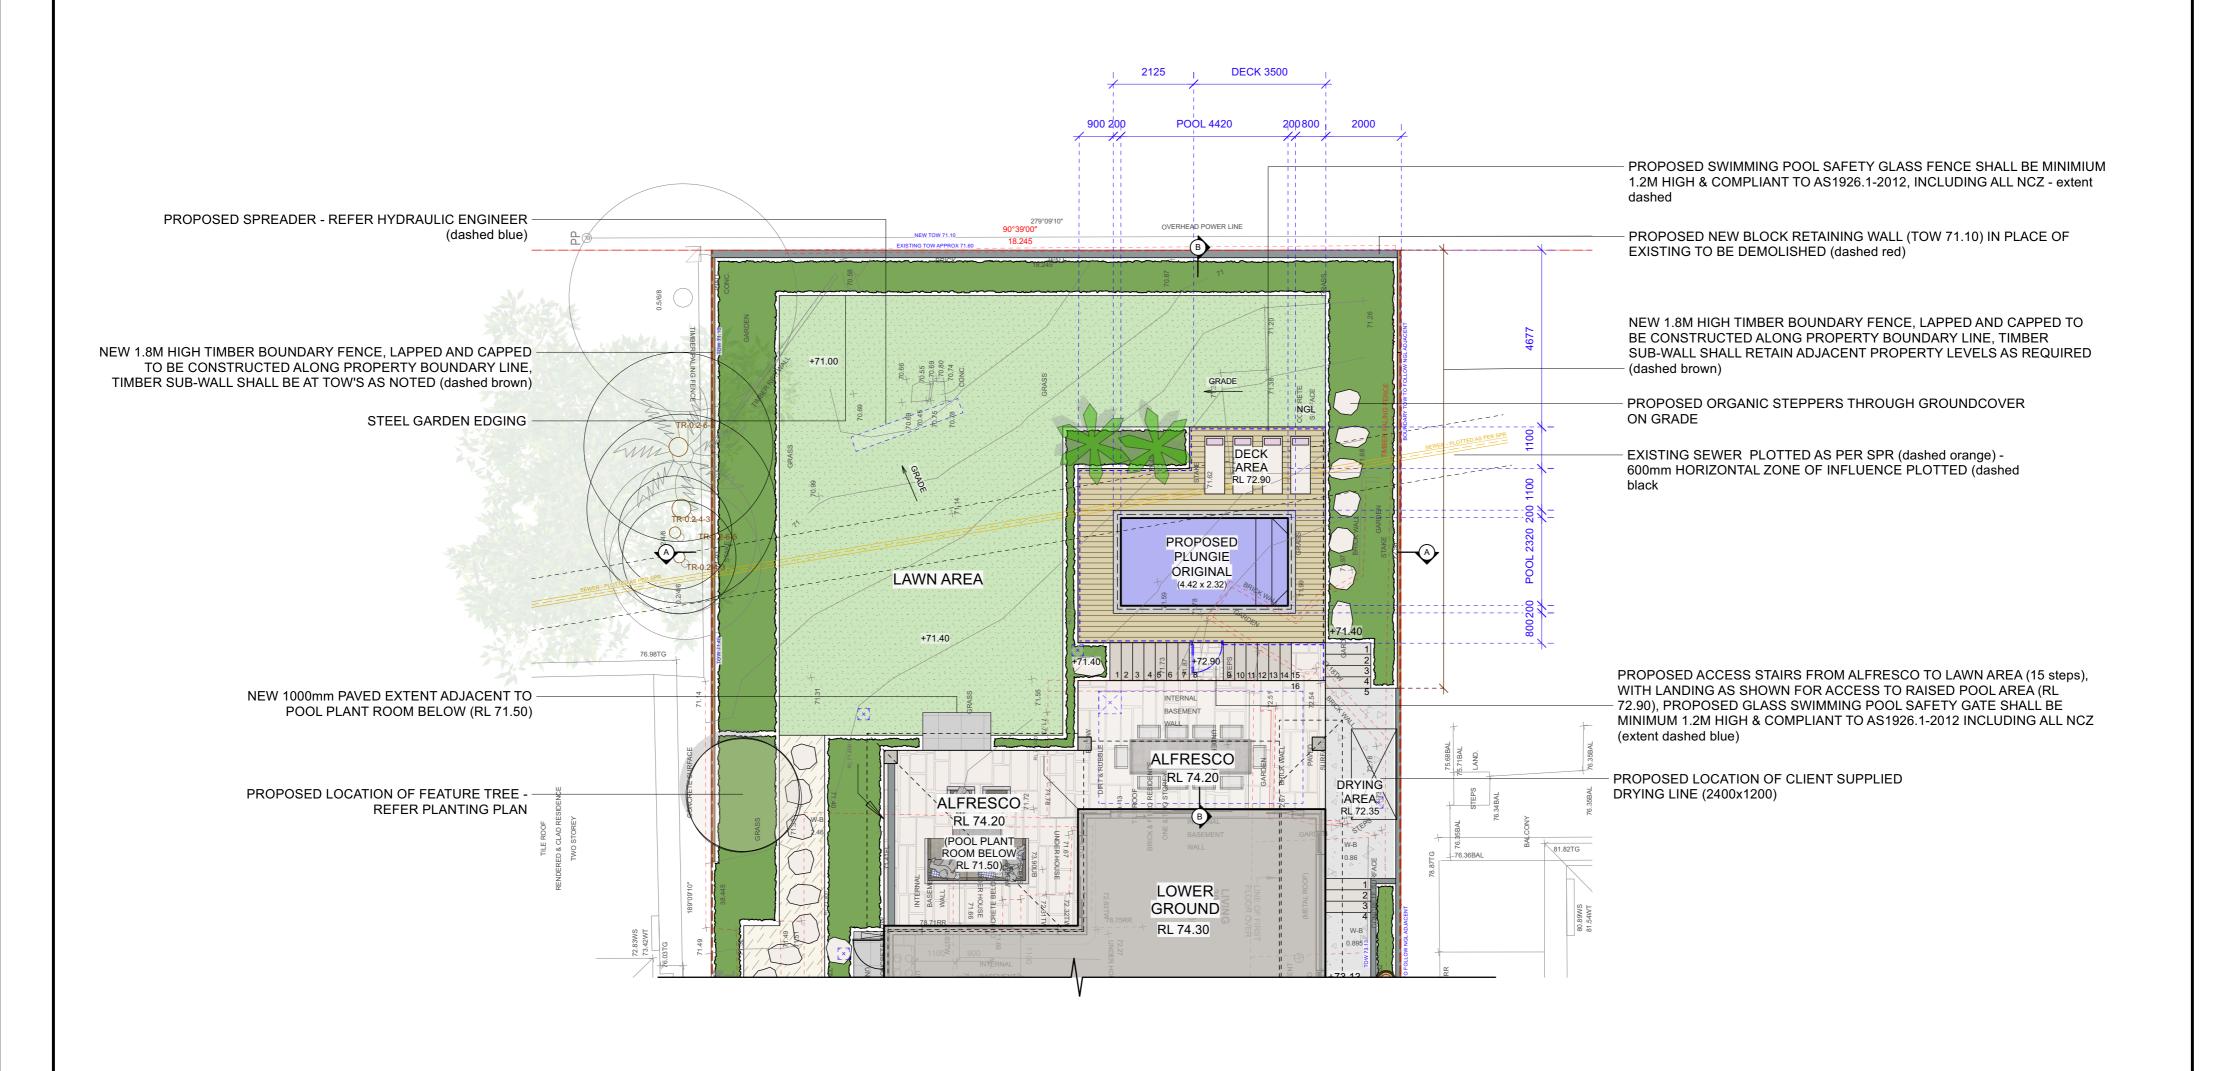

PO Box 698 MONA VALE NSW 1660 Tel: 0434 500 705 - AIDLM

CLIENT Jon & Nicky McCall 13 De Chair Road, Narraweena NSW 2099

contour landscape architects.

comply with building code of australia and all relevant australian standards all works shall be in accordance with development application and construction certificate conditions of consent all levels to ahd refer to survey information relating to existing site data

verify all dimensions prior to works do not scale from drawings


use figured dimensions in preference to scaling refer all descrepancies to landscape architect for determination this drawing is copyright and must not be retained, copied, used or reproduced in any way without prior written permission of

DATE	RE\	V. ISSUE
07/11/23	Α	DRAFT
23/11/23	В	DA
11/12/23	С	DA

DATE:	11/12/23	DRAWING REAR LANDSCAPE
SCALE:	1:100 @ A2	PLAN DRAWING NO: C2

DRAWN:

REV:

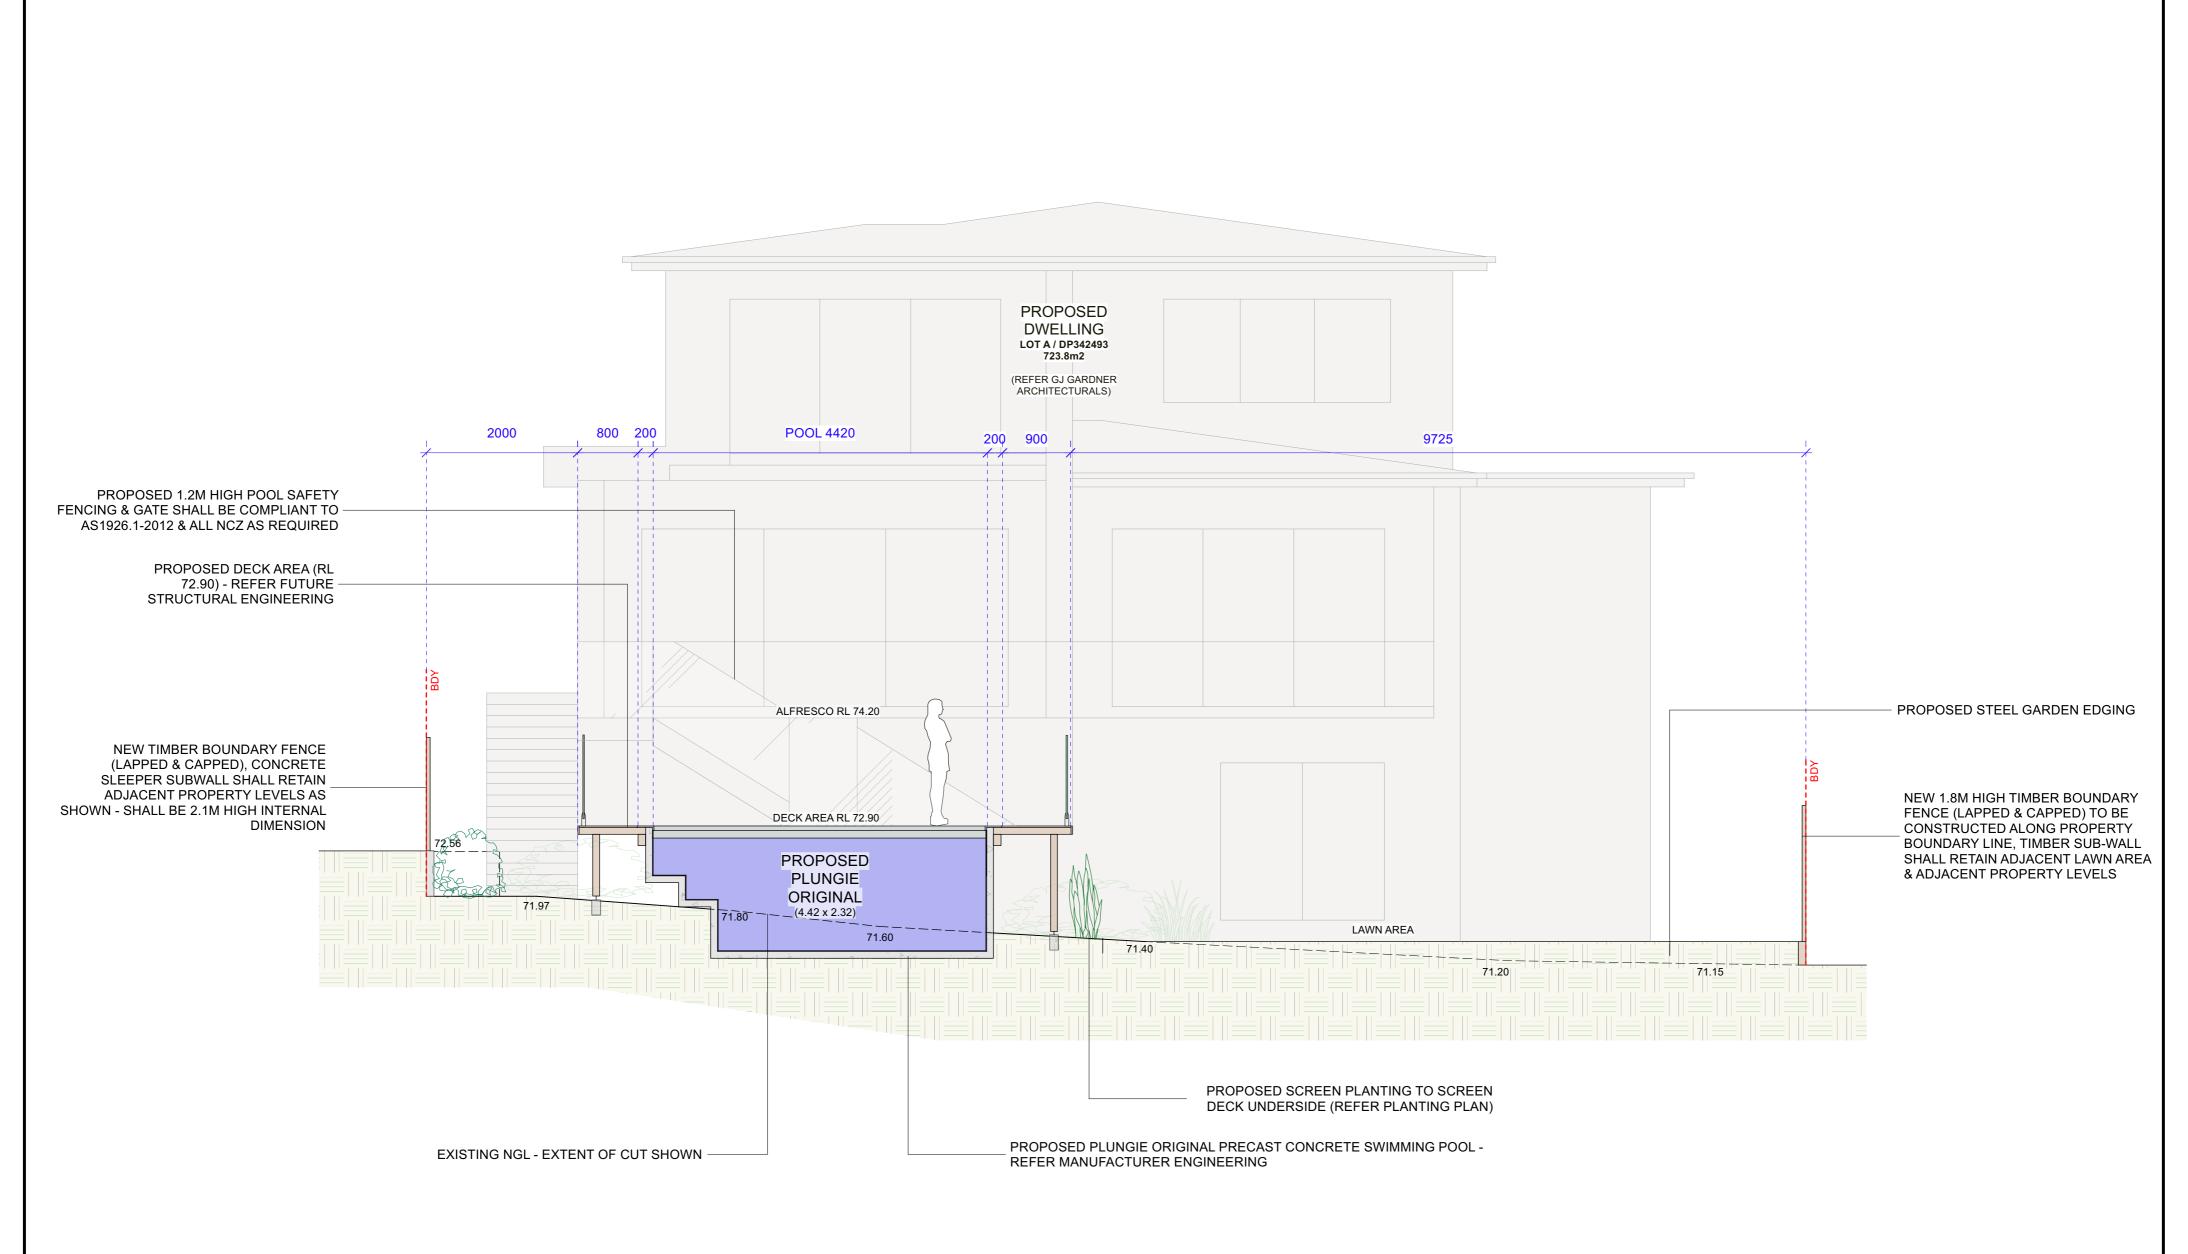

CONTOUR
LANDSCAPE ARCHITECTURE

PO Box 698 MONA VALE NSW 1660 Tel: 0434 500 705 - AIDLM CLIENT

Jon & Nicky McCall

13 De Chair Road,

Narraweena NSW 2099

NOTES


comply with building code of australia and all relevant australian standards
all works shall be in accordance with development application and construction certificate conditions of consent
all levels to ahd
refer to survey information relating to existing site data
verify all dimensions prior to works
do not scale from drawings
use figured dimensions in preference to scaling
refer all descrepancies to landscape architect for determination
this drawing is copyright and must not be retained, copied, used or reproduced in any way without prior written
permission of
contour landscape architects.

0	7/11/	23	Α	DRAFT
2	3/11/	23	В	DA
1	1/12/	23	С	DA
-				
-				
-				

REV. ISSUE

DATE

DATE:	11/12/23	DRAWING SECTION AA
SCALE:	1:50 @ A2	DRAWING NO: C3
DRAWN:	SEC	REV: C

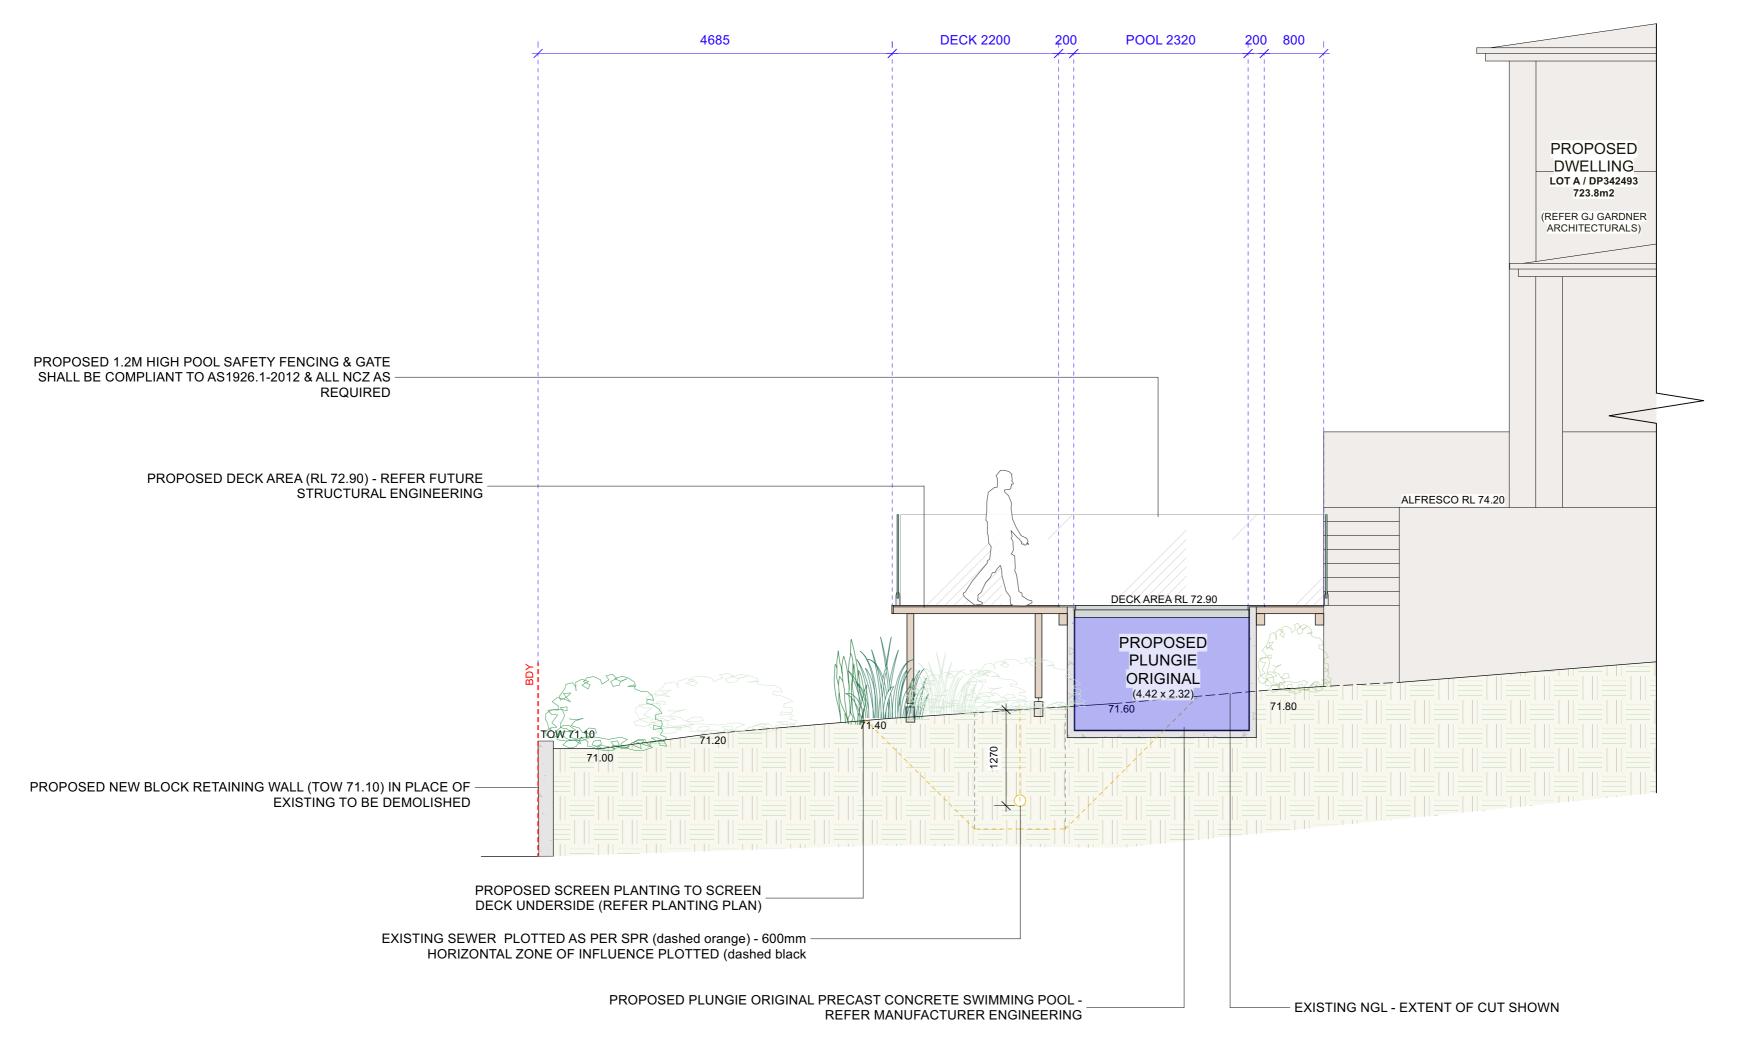

CONTOUR LANDSCAPE ARCHITECTURE

PO Box 698 MONA VALE NSW 1660 Tel: 0434 500 705 - AIDLM CLIENT

Jon & Nicky McCall

13 De Chair Road,
Narraweena NSW 2099


NOTES

comply with building code of australia and all relevant australian standards
all works shall be in accordance with development application and construction certificate conditions of consent
all levels to ahd
refer to survey information relating to existing site data
verify all dimensions prior to works
do not scale from drawings
use figured dimensions in preference to scaling
refer all descrepancies to landscape architect for determination
this drawing is copyright and must not be retained, copied, used or reproduced in any way without prior written
permission of
contour landscape architects.

DATE	RE\	/. ISSUE
07/11/23	Α	DRAFT
23/11/23	В	DA
11/12/23	С	DA

DATE:	11/12/23	DRAWING SECTION BB
SCALE:	1:50 @ A2	DRAWING NO: C4
DRAWN:	SEC	REV: C

Botanic Name	Common Name	Quantity	Pot Size	Mature Height
Acer palmatum	Japanese Maple	1	45lt	3500
Agave 'Blue Glow'	Agave	21	200mm	750
Alcantarea imperialis 'rubra'	Giant Bromeliad	6	200mm	1000
Alcantarea imperialis 'Silver Plum'	Silver Plum Bromeliad	7	200mm	300
Camellia sasangua	Camellia	1	300mm	1500
Chamaerops humilis	European Fan Palm	2	45lt	2000
Cycas revoluta	Sago Palm	5	200mm	750
Dasylirion longissimum	Mexican Grass Tree	5	300mm	2500
Euphorbia 'Cowboy'	Euphorbia	3	300mm	1000
Kalanchoe 'Silver Spoons'	Silver Spoons	52	140mm	300
Leucadendron modestum	Conebush	52	200mm	1000
Olea europaea	Olive Tree	1	75lt	6000
Rhaphiolepis 'Oriental Pearl'	Indian Hawthorn	20	200mm	1000
Sansevieria trifasciata	Mother in Law Tongue	26	140mm	1000
Westringia fruiticosa	Coastal Rosemary	29	200mm	1000
Zovsia tenuifolia	No-Mow Grass	14	tubestock	300

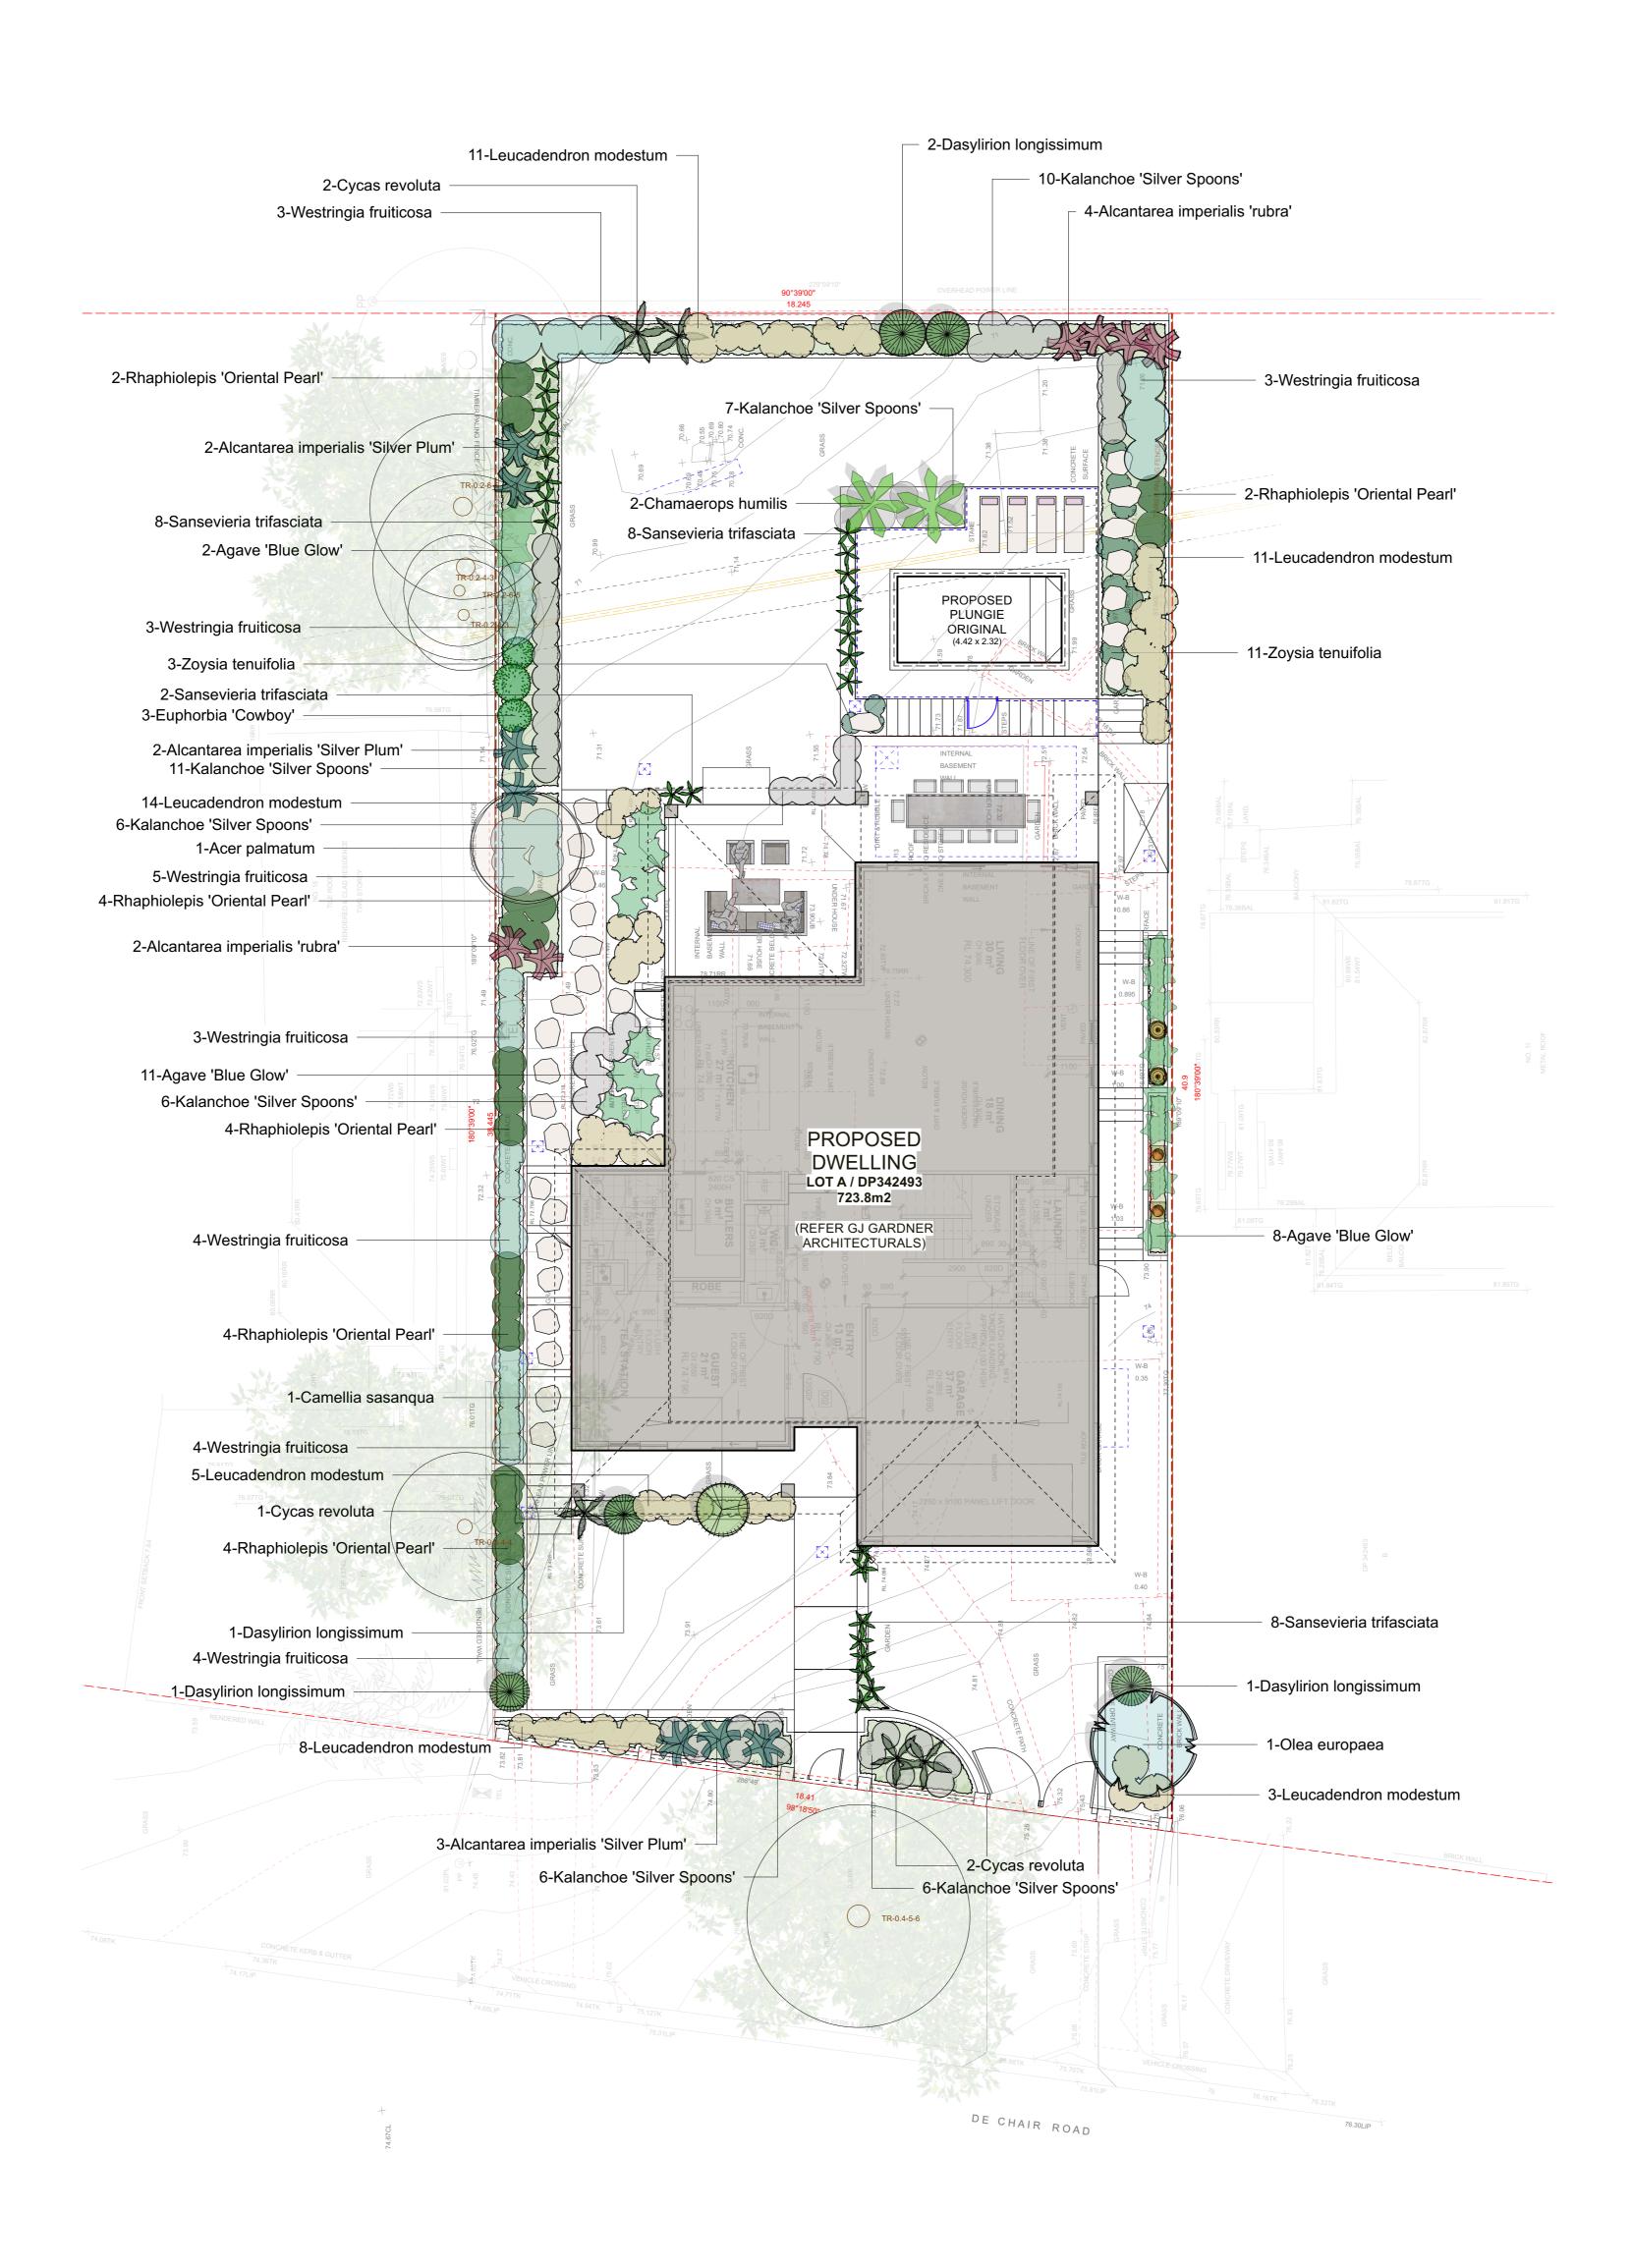

CONTOUR

PO Box 698 MONA VALE NSW 1660 Tel: 0434 500 705 - AIDLM CLIENT

Jon & Nicky McCall

13 De Chair Road,
Narraweena NSW 2099

NOTES
comply with building code of australia and all relevant australian standards
all works shall be in accordance with development application and construction certificate conditions of consent
all levels to ahd
refer to survey information relating to existing site data
verify all dimensions prior to works
do not scale from drawings


do not scale from drawings
use figured dimensions in preference to scaling
refer all descrepancies to landscape architect for determination
this drawing is copyright and must not be retained, copied, used or reproduced in any way without prior written permission of
contour landscape architects.

RE\	V. ISSUE
Α	DRAFT
В	DA
С	DA
	А В

DATE:	11/12/23	DRAWING PLANTING PLAN
SCALE:	1:100 @ A1 1:200 @ A3	DRAWING NO: C5
DRAWN:	SEC	REV: N

PLANT SCHEDULE				
Botanic Name	Common Name	Quantity	Pot Size	Mature Height
Acer palmatum	Japanese Maple	1	45lt	3500
Agave 'Blue Glow'	Agave	21	200mm	750
Alcantarea imperialis 'rubra'	Giant Bromeliad	6	200mm	1000
Alcantarea imperialis 'Silver Plum'	Silver Plum Bromeliad	7	200mm	300
Camellia sasanqua	Camellia	1	300mm	1500
Chamaerops humilis	European Fan Palm	2	45lt	2000
Cycas revoluta	Sago Palm	5	200mm	750
Dasylirion longissimum	Mexican Grass Tree	5	300mm	2500
Euphorbia 'Cowboy'	Euphorbia	3	300mm	1000
Kalanchoe 'Silver Spoons'	Silver Spoons	52	140mm	300
Leucadendron modestum	Conebush	52	200mm	1000
Olea europaea	Olive Tree	1	75lt	6000
Rhaphiolepis 'Oriental Pearl'	Indian Hawthorn	20	200mm	1000
Sansevieria trifasciata	Mother in Law Tongue	26	140mm	1000
Westringia fruiticosa	Coastal Rosemary	29	200mm	1000
Zoysia tenuifolia	No-Mow Grass	14	tubestock	300



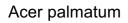



Agave 'Blue Glow'



Alcantarea imperialis



Cycas revoluta




Chamaerops humilis



Dasylirion longissimum



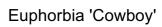



Kalanchoe 'Silver Spoons'



Leucadendron modestum



Olea europaea



Rhaphiolepis 'Oriental Pearl'



Sansevieria trifasciata



Westringia fruitcosa



Zoysia tenuifolia

CONTOUR


PO Box 698 MONA VALE NSW 1660 Tel: 0434 500 705 - AIDLM


CLIENT Jon & Nicky McCall 13 De Chair Road, Narraweena NSW 2099


comply with building code of australia and all relevant australian standards all works shall be in accordance with development application and construction certificate conditions of consent all levels to ahd refer to survey information relating to existing site data verify all dimensions prior to works do not scale from drawings use figured dimensions in preference to scaling refer all descrepancies to landscape architect for determination this drawing is copyright and must not be retained, copied, used or reproduced in any way without prior written permission of contour landscape architects.

DATE	RE\	V. ISSUE
07/11/23	Α	DRAFT
23/11/23	В	DA
11/12/23	С	DA


DATE:	11/12/23	DRAWING PLANTING PALETTE
SCALE:	1:100 @ A2	DRAWING NO: C6
DRAWN:	SEC	REV: C

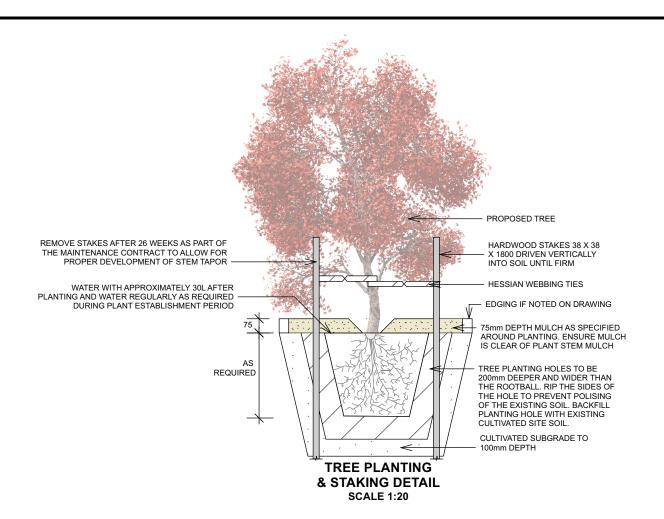

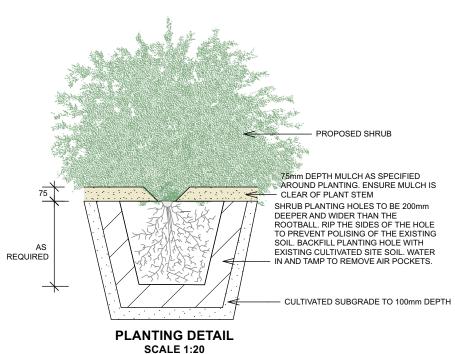


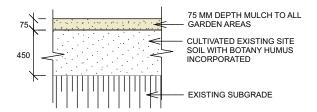

SOIL TO GARDEN AREAS SCALE 1:20

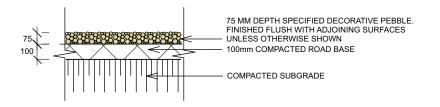

PEBBLE PATHWAY SCALE 1:10

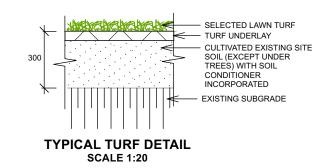

CONTOUR LANDSCAPE ARCHITECTURE

PO Box 698 MONA VALE NSW 1660 Tel: 0434 500 705 - AIDLM

CLIENT Jon & Nicky McCall 13 De Chair Road. Narraweena NSW 2099

NOTES

NOTES

comply with building code of australia and all relevant australian standards all works shall be in accordance with development application and construction all levels to and refer to survey information relating to existing site data verify all dimensions prior to works do not scale from drawings use figured dimensions have to works and the control of the co

this drawing is copyright and must not be retained, copied, used or reproduced in any way without prior written

DATE	RE\	V. ISSUE
07/11/23	Α	DRAFT
23/11/23	В	DA
11/12/23	C	DA

DATE:	11/12/23	DRAWING LANDSCAPE
SCALE:	As noted @ A3	DETAILS DRAWING NO: C7
DRAWN:	SEC	REV: C

LANDSCAPE SPECIFICATION

ALL LANDSCAPE WORKS SHALL BE EXECUTED BY A COMPETENT LANDSCAPE CONTRACTOR EXPERIENCED IN HORTICULTURAL PRACTICE AND LANDSCAPE CONSTRUCTION. THE CONTRACTOR SHALL HOLD A CURRENT NSW STRUCTURAL LANDSCAPE LICENSE OR BE A MEMBER OF THE NSW LANDSCAPE CONTRACTORS ASSOCIATION. IRRIGATION WORKS SHALL BE EXECUTED BY A CONTRACTOR SUITABLY QUALIFIED AND LICENSED BY THE NSW DEPARTMENT OF

THESE GENERAL LANDSCAPE SPECIFICATIONS SHALL BE READ IN CONJUNCTION WITH DETAILED DOCUMENTATION PREPARED BY CONTOUR LANDSCAPE ARCHITECTURE, STRUCTURAL ENGINEERING PLANS, STORMWATER ENGINEER PLANS, ARCHITECTURAL DUCUMENTATION AND ALL D.A. CONSENT CONDITIONS. IMMEDIATELY REJECT DRIED OUT, DAMAGED OR UNHEALTHY PLANT MATERIAL BEFORE PLANTING.

LANDSCAPE HARDWORKS DEMOLITION, BULK EARTHWORKS, RETAINING WALLS, STONE FACING, PLANTER BOXES, PAVING, DRAINAGE, WATERPROOFING, FENCING AND ALL SITE CONSTRUCTION INDICATED SHALL BE EXECUTED IN ACCORDANCE WITH LANDSCAPE ARCHITECTURAL, ARCHITECTURAL + ENGINEERING SIDES OF HOLE SHALL BE FURTHER LOOSENED. FERTILISER, FOLLOWED BY 100MM DEPTH OF TOPSOIL MIX SHALL THEN BE PLACED INTO BASE OF HOLE AND SPECIFICATIONS LANDSCAPE WORKS SHALL GENERALLY BE UNDERTAKEN IN ACCORDANCE WITH DA APPROVED PLANS AND CONSTRUCTION CERTIFICATE PLANS AND DETAILS AND SHALL BE COMPLIANT WITH:

AS4970-2009 Protection of trees on development sites AS 4970-2009/Amdt 1-2010 Protection of trees on development sites AS4373-2007 Pruning of amenity trees AS4419-2003 Soils for landscaping and garden use

AS4454-2012 Composts, soil conditioners and mulches AS3743-2003 Potting mixes

AS/NZ3500:2015 Plumbing and drainage Set

BEFORE LANDSCAPE WORK IS COMMENCED THE LANDSCAPE CONTRACTOR IS TO ESTABLISH THE POSITION OF ALL SERVICES LINES AND ENSURE TREE PLANTING IS CARRIED OUT AT LEAST 3 METRES AWAY FROM THESE SERVICES. SERVICES LIDS, VENTS AND HYDRANTS SHALL BE LEFT EXPOSED AND NOTE COVERED BY ANY LANDSCAPE FINISHES (TURNING, PAVING, GARDEN BEDS ETC.) FINISH ADJOINING SURFACES FLUSH WITH PIT LIDS.

MANAGEMENT OF TREE PROTECTION (AS REQUIRED)

A QUALIFIED AND APPROVED ARBORIST IS TO BE CONTRACTED TO UNDERTAKE OR MANAGE THE INSTALLATION OF PROTECTIVE FENCING, AND TO UNDERTAKE FERTILIZER SUCH MEASURES AS THEY DEEM APPROPRIATE TO PRESERVE THE SUBJECT TREES TO BE RETAINED. THE ARBORIST IS TO BE RETAINED FOR THE ENTIRE CONTRACT PERIOD TO UNDERTAKE ONGOING MANAGEMENT AND REVIEW OF THE TREES

CARE SHALL BE TAKEN DURING THE ENTIRE PERIOD OF WORKS TO ENSURE NO DAMAGE TO ROOTS OR CANOPIES OF TREES TO BE RETAINED. NO STORING OF NATIVE PLANTS: EQUAL TO OSMOCOTE PLUS TRACE ELEMENTS - NATIVE GARDENS NPK 17.9: 0.8: 7.3 BUILDING MATERIALS, WASHING OF EQUIPMENT, DISPOSAL OF CHEMICALS, ETC. SHALL BE PERMITTED BENEATH CANOPY OF TREES TO BE RETAINED.. NO EXCAVATION OR TRENCHING SHOULD OCCUR BENEATH CANOPIES EXCEPT FOR COUNCIL-APPROVED WORKS. ALL EXCAVATION BENEATH TREE CANOPIES SHALL BE UNDERTAKEN TO COUNCIL / PROJECT ARBORIST INSTRUCTIONS. PROJECT ARBORIST SHALL BE ADVISED AND ATTEND SITE IF TREE ROOTS GREATER THAN 50MM DIAMETER ARE ENCOUNTERED.

PREPARATION BY BUILDER

BUILDER SHALL REMOVE ALL EXISTING CONCRETE PATHWAYS, FENCES, FOOTINGS, WALLS, ETC. NOT NOTATED TO BE RETAINED AND COMPLETE ALL NECESSARY EXCAVATION WORK PRIOR TO COMMENCEMENT ON SITE BY LANDSCAPE CONTRACTOR. BUILDER SHALL ALSO INSTALL NEW RETAINING WALLS, KERBS, LAYBACK KERB, CROSSOVER, PATHWAYS, ETC. AND MAKE GOOD ALL EXISTING KERBS, GUTTERS, ETC. AS NECESSARY AND TO APPROVAL OF COUNCIL. BUILDER SHALL ENSURE THAT A MINIMUM 600MM OF TOPSOIL IN GARDEN AREA AND A MINIMUM 150MM OF TOPSOIL IN LAWN AREAS EXISTS. SHOULD REQUIRED LEVELS. ENSURE MULCH IS WATERED IN AND TAMPED DOWN DURING INSTALLATION. DEPTHS NOT EXIST BUILDER SHALL CONTACT LANDSCAPE ARCHITECT AND ASK FOR INSTRUCTIONS PRIOR TO COMPLETION OF EXCAVATION WORKS.

ALL LEVELS AND SURFACE DRAINAGE SHALL BE DETERMINED BY OTHERS AND APPROVED ON SITE BY LANDSCAPE CONTRACTOR.

SOIL PREPARATION + PLANTING SOILS

CULTIVATE TO A DEPTH OF 450MM ALL PROPOSED GARDEN AREAS AND 300mm FOR ALL LAWN AREA. DO NOT CULTIVATE BENEATH EXISTING TREES TO BE RETAINED. IN AREAS WHERE FILL IS REQUIRED GAIN REQUIRED SHAPES AND LEVELS USING A PREMIUM GRADE SOIL MIX. IN AREAS WHERE EXCAVATION IS REQUIRED (IE IN CLAY) OVER EXCAVATE AS REQUIRED TO ALLOW FOR INSTALLATION OF 600MM DEPTH OF PREMIUM GRADE TOPSOIL MIX TO GARDEN AREAS AND 300M DEPTH OF PREMIUM GRADE TOPSOIL MIX TO LAWN AREAS.

SUBGRADE PREPARATION

- BEFORE LAYING TOPSOIL, THE FOLLOWING SUBGRADE TREATMENT MUST BE APPLIED TO ALL FINISHED SUBGRADE AREAS:
- FAIR + TRIM TO RELATIVE LEVEL TO ACCOMMODATE REQUIRE OVERALL SOIL DEPTH
- 2.REMOVE ROCK >100mm DIAMETER
- 3. REMOVE RUBBISH SUCH AS CONSTRUCTION GENERATED WASTER, PLASTICS, METALS, GLASS
- 4. APPLY GYPSUM AND LIME AT MANUFACTURER'S RECOMMENDED RATES
- 5. LOOSEN SUBGRADE TO 200mm DEPTH LEAVING SURFACE 'KEYED' TO ACCEPT TOPSOIL

CONTRACTOR SHALL UNDERTAKE PH TESTS AND ADJUST WHERE NECESSARY TO ACHIEVE A PH WITHIN THE 5.5 - 7.5 RANGE. MIX IN GYPSUM AT MANUFACTURER'S RECOMMENDED RATES IF CLAY SOIL ENCOUNTERED.

UNDERTAKE ALL REQUIRED ACTION TO ENSURE THAT NO ROOTBALLS OF PROPOSED PLANTS SIT IN CLAY WELLS AND THAT ALL GARDEN AREAS AND LAWN AREAS DRAIN SATISFACTORILY. NOTE IT IS INTENDED THAT WHEREVER POSSIBLE EXISTING LEVELS SHALL NOT BE ALTERED THROUGH GARDEN AND LAWN AREAS. IT IS THE CONTRACTOR'S RESPONSIBILITY TO ENSURE THAT THE END RESULT OF THE PROJECT IS THAT ALL LAWN AND GARDEN AREAS DRAIN SUFFICIENTLY (BOTH SURFACE AND SUBSTRATE), ARE AT REQURIED FINISH LEVELS AND HAVE SUFFICIENT SOIL DEPTHS TO ENABLE LAWN AND PLANTS TO THRIVE AND GROW. SHOULD ALTERNATIVE WORKS TO THOSE SPECIFIED REQUIRED TO ACHIEVE THAT RESULT, CONTRACTOR SHALL INFORM BUILDER AT TIME OF TENDER AND REQUEST INSTRUCTIONS

PLANTING

ALL PLANTS SHALL BE WELL GROWN AND DISEASE FREE. PLANTING SHALL BE IN ACCORDANCE WITH PLANTING SCHEDULE. TREES SHALL BE GROWN TO NATSPEC. GENERAL PLANT MATERIAL (EXOTICS AND ENDEMIC) SUPPLY PLANTS IN ACCORDANCE WITH PLANTING SCHEDULE. NO SUBSTITUTIONS ARE PERMITTED WITHOUT THE CONSENT OF THE SUPERVISING LANDSCAPE ARCHITECT. PLANT MATERIAL SHALL BE GROWN TO NATSPEC AND SHALL BE VIGOROUS, WELL ESTABLISHED, FREE OF DISEASE AND PESTS, HARDENED OFF, TRUE TO FORM, AND GROWN IN THEIR FINAL CONTAINERS FOR NOT LESS THAN 12 WEEKS. TREES SHALL HAVE A SINGLE LEADING SHOOT AND POTS FREE FROM WEEDS

PLANT HOLES SHALL BE DUG APPROXIMATELY TWICE THE WIDTH AND TO 100MM DEEPER THAN PLANT ROOTBALLS THAT THEY ARE TO RECEIVE. BASE AND LIGHTLY CONSOLIDATED. BASE OF HOLE SHALL THEN BE WATERED. REMOVE PLANT CONTAINER AND INSTALL PLANT INTO HOLE. ROOTBALL SHALL BE BACKFILLED WITH SURROUNDING TOPSOIL AND TOPSOIL FIRMED INTO PLACE. AN APPROVED SHALLOW DISH SHALL BE FORCED TO CONTAIN WATER AROUND BASE OF STEM. BASE OF STEM OF PLANT SHALL FINISH FLUSH WITH FINISHED SOIL LEVEL. ONCE INSTALLED PLANT SHALL BE THOROUGHLY WATERED AND MAINTAINED FOR THE DURATION OF THE CONTRACT

THE LANDSCAPE CONTRACTOR SHALL REPLACE OR ADJUST PLANT STAKES, AND TREE GUARDS AS NECESSARY OR AS DIRECTED BY THE LANDSCAPE ARCHITECT.

STAKES SHALL BE STRAIGHT HARDWOOD. FREE FROM KNOTS AND TWISTS. POINTED AT ONE END AND SIZED ACCORDING TO THE SIZE OF PLANTS TO BE STAKED

- 5-15 LITRE SIZE PLANT 1X 1200 X 25 X 25MM
- 35-75 LITRE SIZE PLANT 2X 1500 X 38 X 38MM
- 100+ LITRE SIZE PLANT 3X 1800 X 50 X 50MM

TIES SHALL BE 50MM WIDE HESSIAN WEBBING OR APPROVED EQUIVALENT NAILED OR STAPLED TO STAKE. DRIVE STAKES A MINIMUM ONE THIRD OF THEIR LENGTH AVOIDING DAMAGE TO THE ROOT SYSTEM ON THE WINDWARD SIDE OF THE PLANT

AT PLANTING SPREAD SLOW RELEASE FERTILIZER AROUND DRIP LINE OF ALL PLANTS AT MANUFACTURER'S RECOMMENDED RATES GENERAL APPLICATION:

EQUAL TO OSMOCOTE PLUS TRACE ELEMENTS - ALL PURPOSE NPK 19.4 : 1.6 : 6

SHALL BE WELL-ROTTED BEGETATIVE MATTER OR ANIMAL MANURE, OR OTHER APPROVED MATERIAL, FREE FROM HARMFUL CHEMICALS, GRASS AND WEEK GROWTH AND WITH NEUTRAL PH. PROVIDE A CERTIFICATE OF PROOF OF PH UPON REQUEST.

ENSURE ALL MULCH IS FREE OF WEED SEED AND VEGETATIVE MATERIAL. PROVIDE SAMPLE OF MULCH FOR CLIENT APPROVAL PRIOR TO DELIVERY.

PLACE MULCH TO REQUIRED DEPTH, (REFER TO DRAWINGS) CLEAR OF PLANT STEMS, AND RAKE TO AN EVEN SURFACE FINISHING 25MM BELOW ADJOINING

EDGING SHALL BE INSTALLED AT THE JUNCTION OF LAWN AND GARDEN AREAS AS INDICATED ON DRAWINGS (REFER TO DETAIL). EDGE SHALL BE FINISHED LEVEL WITH LAWN OR ADJOINING GRAVEL. EDGE

TURE SHALL BE 'SIR WALTER' BUFFALO. TURE ROLLS SHALL BE A MINIMUM OF 25mm THICK SUPPLIED FROM A SPECIALIST GROWER OF CULTIVATED TURE. IT SHALL BE OF EVEN THICKNESS, FREE FROM WEEDS. TURF SHALL BE DELIVERED WITHIN 24HRS OF CUTTING AND LAID WITHIN 24 HRS OF DELIVERY. CONTRACTOR SHALL LAY CLOSE BUTTED IN STRETCHER PATTERN WITH STAGGERED JOINTS TO FINISH FLUSH WITH ADJOINING SURFACES AFTER TAMPING. LIGHTLY TAMP TO AN EVEN SURFACE IMMEDIATELY AFTER LAYING. DO NOT USE ROLLER. ENSURE TURF ROLLS ARE NOT ALLOWED TO DRY OUT AND WATER IMMEDIATELY AFTER LAYING AS NECESSARY TO ENSURE TOPSOIL IS KEPT MOIST TO 100mm DEPTH. PROTECT NEWLY LAID TURF FROM PEDESTRIAN AND VEHICULAR TRAFFIC UNTIL ESTABLISHED. FERTILISE WITHIN 2 WEEKS OF LAYING WITH AN APPROVED LAWN FERTILISER APPLIED TO MANUFACTURER'S RECOMMENDATIONS. APPLY ADDITIONAL FERTILISER AS REQUIRED TO MAINTAIN HEALTHY GROWTH. ONCE ESTABLISHED, MOW TO MAINTAIN GRASS HEIGHT BETWEEN 30-50mm

AT SAME TIME MAKE GOOD ALL EXISTING LAWN AREAS USING SAME LAWN TYPE. LAWNS IN SHADE SHALL BE OVERSOWN WITH AN APPROVED SEED MIX. ALLOW TO RETRIM AND RETURF COUNCIL NATURE STRIP AS REQUIRED.

FENCING

(REFER TO DRAWINGS)

PAVING & CONCRETE WORKS

AREAS TO BE PAVED SHALL BE EXCAVATED OR FILLED TO ALLOW FOR INSTALLATION OF BEDDING MATERIALS. LEVELS AND FALLS SHALL BE AS PER PLAN. SURFACE DRAINAGE ON PAVING SHALL BE TOWARDS GRATED DRAINS INSTALLED BY BUILDER WITH ALL DRAINS CONNECTED TO STORMWATER SYSTEM.

IRRIGATION

(REFER TO DRAWINGS)

CONTOUR

PO Box 698 MONA VALE NSW 1660 Tel: 0434 500 705 - AIDLM

Jon & Nicky McCall 13 De Chair Road Narraweena NSW 2099 NOTES

comply with building code of australia and all relevant australian standards all works shall be in accordance with development application and construction certificate conditio all levels to and refer to survey information relating to existing site data verify all dimensions prior to works do not scale from drawings use figured dimensions in preference to scaling refer all descrepancies to landscape architect for determination this drawing is conviously and must not be retained, copied, used or reproduced in any way without

this drawing is copyright and must not be retained, copied, used or reproduced in any way without prior writter

permission of contour landscape architects.

07/11/23 A DRAFT 23/11/23 B DA 11/12/23 C DA
11/12/23 C DA

DATE:	11/12/23	DRAWING LANDSCAPE
SCALE:	N/A	SPECIFICATION DRAWING NO: C8
DRAWN:	SEC	REV: C