

NOTE

All dimensions to be with tolerances. Shop drawings are in millimetres unless otherwise indicated or stated on drawing. This drawing is the property of AECOM Pty Ltd and any reproduction or distribution without prior consent constitutes a breach of copyright.

LEGEND

 DEMOLITION
 EXISTING WALLS TO BE RETAINED
 NEW WALLS
 PROPOSED INTERNAL MODIFICATIONS
 PROPOSED EXTERNAL MODIFICATION

F	04.02.2015	ISSUED FOR SECTION 96
D	14.08.2014	ISSUED FOR SECTION 96
E	15.11.2013	ISSUED FOR COMMENTS
B	01.11.2015	ISSUED FOR COMMENTS
A	06.12.2012	ISSUED FOR DA
REVISION		



ANTHONY VAVAYIS + ASSOCIATE'S
ARCHITECTS DESIGNERS PLANNERS

34 LANE STREET KING STREET WHARF SYDNEY NSW 2000
T 02 9290 1910 F 02 9290 1990

E info@vavayisarchitects.com.au www.vavayisarchitects.com.au

Postal Address 20 LANE STREET KING STREET WHARF SYDNEY NSW 2000
ANTHONY VAVAYIS + ASSOCIATES PTY LTD ACN 066 737 325
ANTHONY VAVAYIS REG-STERED ARCHITECT NO-5243

PROJECT TITLE
SOUTH PACIFIC PRIVATE HOSPITAL
24 - 28 BEACH STREET
— CURL CURL NSW 2096

CLIENT
WOODOSE PL

DRAWING TITLE
PROPOSED GROUND FLOOR PLAN

SCALE	1:100 [A1]	DATE	DECEMBER 2012
DRAWN	RH	PROJECT	12003

DA 1 0 0 1 E

NOTE
All dimensions to be used for fabrication. Shop drawings or in millimeters unless otherwise indicated. All dimensions are to be used for fabrication.

- DEMOLITION
- EXISTING WALLS
TO BE RETAINED
- NEW WALLS
- PROPOSED
INTERNAL
MODIFICATIONS
- PROPOSED
EXTERNAL
MODIFICATION

F	04.02.2015	ISSUED FOR SECTION 6b
D	14.06.2014	ISSUED FOR SECTION 6b
E	05.11.2012	ISSUED FOR COMMENTS
B	07.11.2012	ISSUED FOR COMMENTS
A	06.12.2012	ISSUED FOR DA
REVISION		



ANTHONY VAVAYIS + ASSOCIATE
ARCHITECTS DESIGNERS PLANNER

24 LIME STREET KING STREET WHARF SYDNEY NSW 2010
T 02 8290 1810 F 02 8290 1810
E admin@jvavarchitects.com.au www.jvavarchitects.com.au
Postal Address: 20/28A LIME STREET KING STREET WHARF SYDNEY NSW 2010
ANTHONY VAVAYIS & ASSOCIATES PTY LTD ACN 868 737 510
ANTHONY VAVAYIS REGISTERED ARCHITECT No. 12345

PROJECT TITLE
SOUTH PACIFIC PRIVATE HOSPITAL
24 - 28 BEACH STREET
— CURL CURL NSW 2086

CLIENT
WOODOSE PL

DRAWING TITLE
PROPOSED FIRST FLOOR PLAN

SCALE	1:100 (A1)	DATE	DECEMBER 2012
DRAWN	RH	PROJECT	12003

DA 1 0 0 2^E

BEACH STREET

NOTE
All dimensions to be as indicated. Any discrepancy in dimensions is to be resolved by the architect. The drawing is the property of the architect and is not to be used for any other purpose without prior written consent of the architect.

LEGEND

- DEMOLITION
- EXISTING WALLS TO BE RETAINED
- NEW WALLS
- PROPOSED INTERNAL MODIFICATIONS
- PROPOSED EXTERNAL MODIFICATION

BOUNDARY

SUPPORTED LIVING

BOUNDARY

REVISION	DATE	ISSUED FOR
1	14.12.2015	ISSUED FOR SETTING IN
2	14.12.2015	ISSUED FOR SETTING IN
3	15.12.2015	ISSUED FOR COMMENTS
4	16.12.2015	ISSUED FOR COMMENTS
5	16.12.2015	ISSUED FOR DA REVIEW
6	16.12.2015	ISSUED FOR DA

ANTHONY VAVAYIS + ASSOCIATES
ARCHITECTS DESIGNERS PLANNERS
24 LIND STREET KING STREET MOUNT STONEY NSW 2060
T 02 9550 1960 F 02 9550 1960
E info@anthonyvavayis.com.au www.anthonyvavayis.com.au
Practising since 2004 (NSW) 2004 (NSW) 2004 (NSW) 2004 (NSW)
ANTHONY VAVAYIS & ASSOCIATES PTY LTD ACD 000 787 835
ANTHONY VAVAYIS REGISTERED ARCHITECT No 3444

PROJECT TITLE
SOUTH PACIFIC PRIVATE HOSPITAL
24 - 28 BEACH STREET
CURL CURL NSW 2096

CLIENT
WOODCOSE PL

DRAWING TITLE
PROPOSED SECOND FLOOR PLAN

SCALE 1:100 (A1) DATE DECEMBER 2012
DRAWN RH PROJECT 12003

DA 1003F


LEGEND

- PROPOSED INTERNAL MODIFICATIONS
- PROPOSED EXTERNAL MODIFICATION


FINISHES LEGEND

- CP - PAINTED CEMENT RENDER
- PE - PAINTED FIBRE CEMENT
- MD - COLORBOND METAL
- DECK ROOFING
- WB - PAINTED WEATHER BOARD

NOTE:
All dimensions to be verified
on-site. These drawings are to
be used in conjunction with the
contract documents and any
amendments thereto.
The drawing is the property of ANTHONY VAVAYIS & ASSOCIATES PTY LTD and any
reproduction or distribution without prior consent constitutes a breach of copyright.

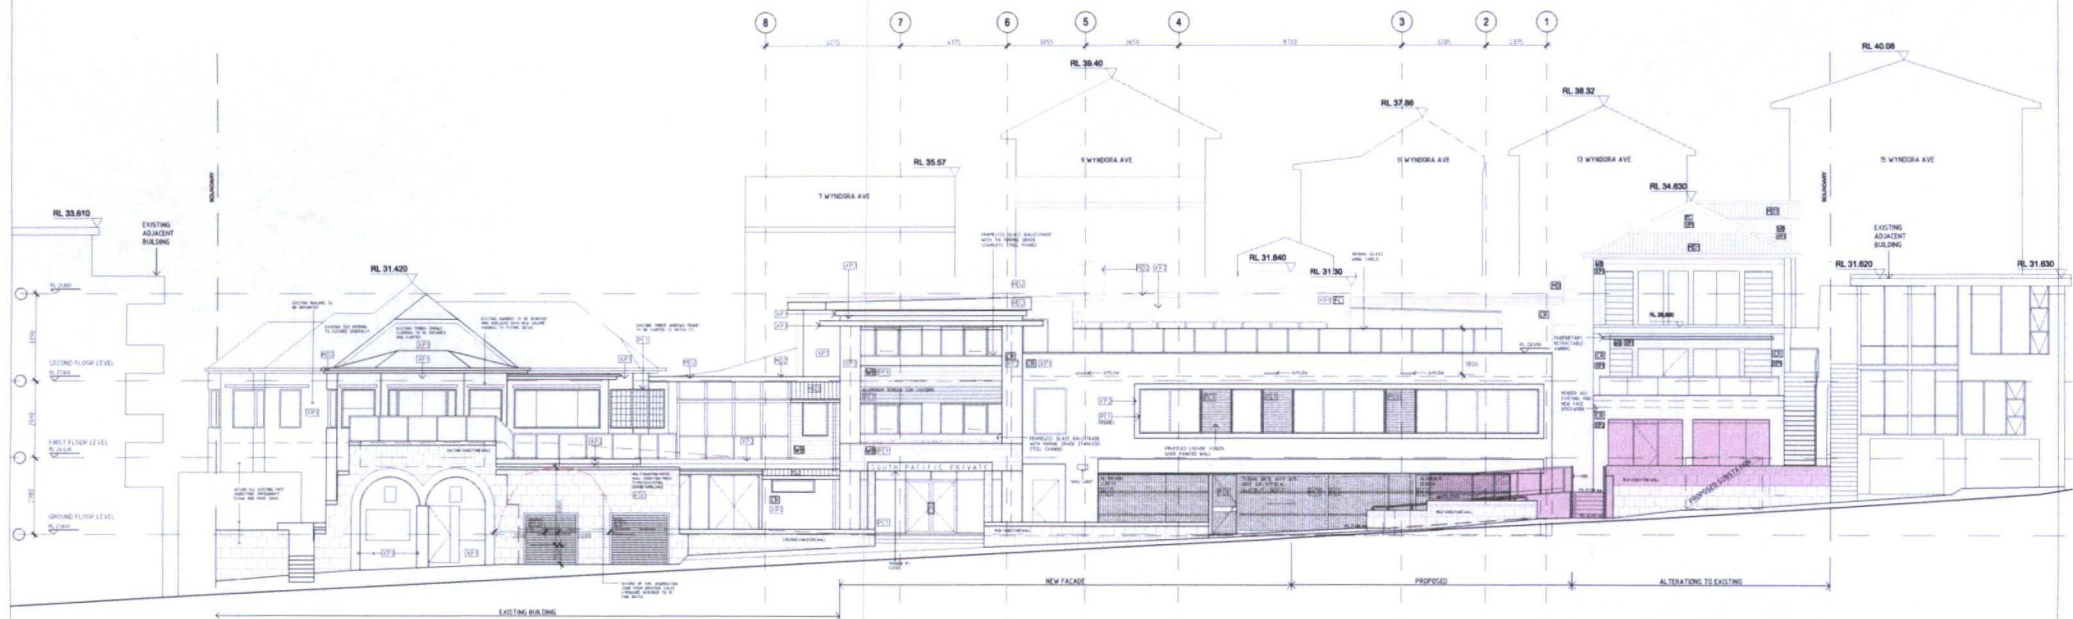

ELEVATION A
1:100

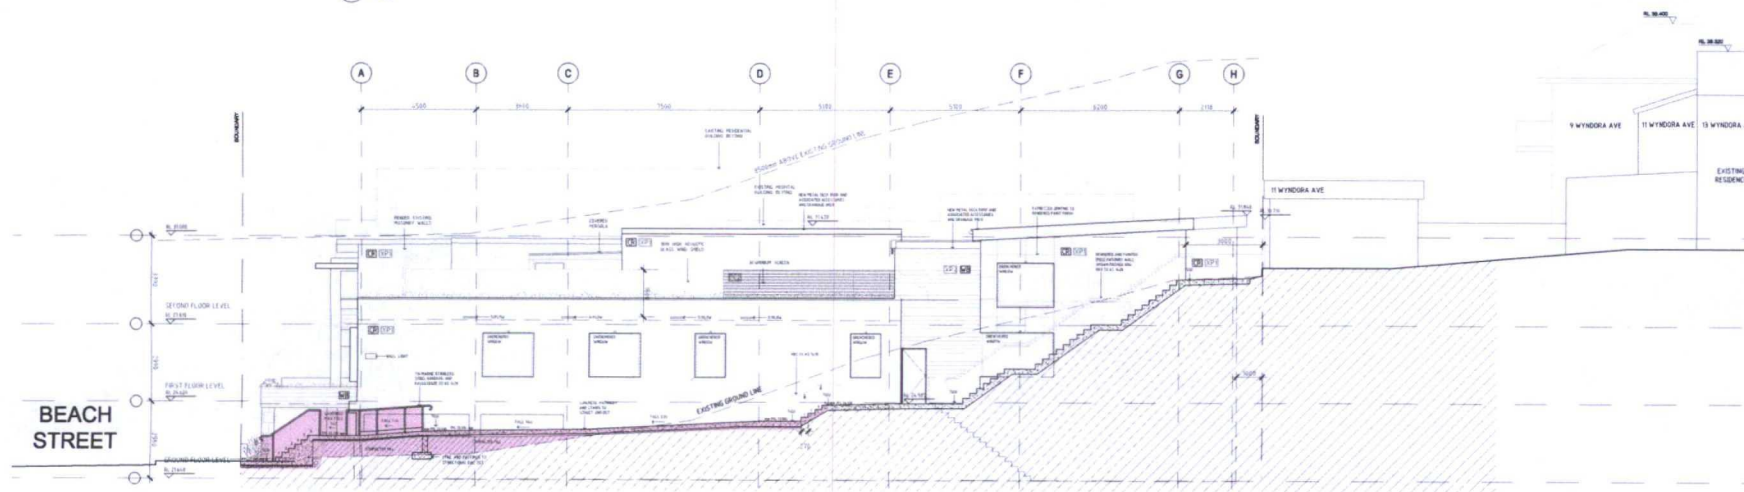

ELEVATION B
1:100

NO.	REVISION
1	14.02.2015 ISSUED FOR SECTION 48
2	14.02.2015 ISSUED FOR SECTION 48
3	28.02.2015 ISSUED FOR DA
4	04.12.2015 ISSUED FOR DA

REVISION



ANTHONY VAVAYIS & ASSOCIATES
ARCHITECTS DESIGNERS PLANNERS


24 LIME STREET KING STREET MANNING DRIVE NSW 2000
T 61 6055 9815 F 61 6055 9800
E info@anthonyvavayis.com.au www.anthonyvavayis.com.au
ANTHONY VAVAYIS & ASSOCIATES PTY LTD ACN 084 737 604
ANTHONY VAVAYIS REGISTERED ARCHITECT NO. 20424

PROJECT TITLE
SOUTH PACIFIC PRIVATE HOSPITAL
24 - 28 BEACH STREET
CURL CURL NSW 2006
CLIENT
WOODCOSE PL

DRAWING TITLE
PROPOSED ELEVATIONS


SCALE 1:100 (A1) DATE DECEMBER 2012
DRAWN BY PROJECT NUMBER PROJECT 12003

DA 2001D

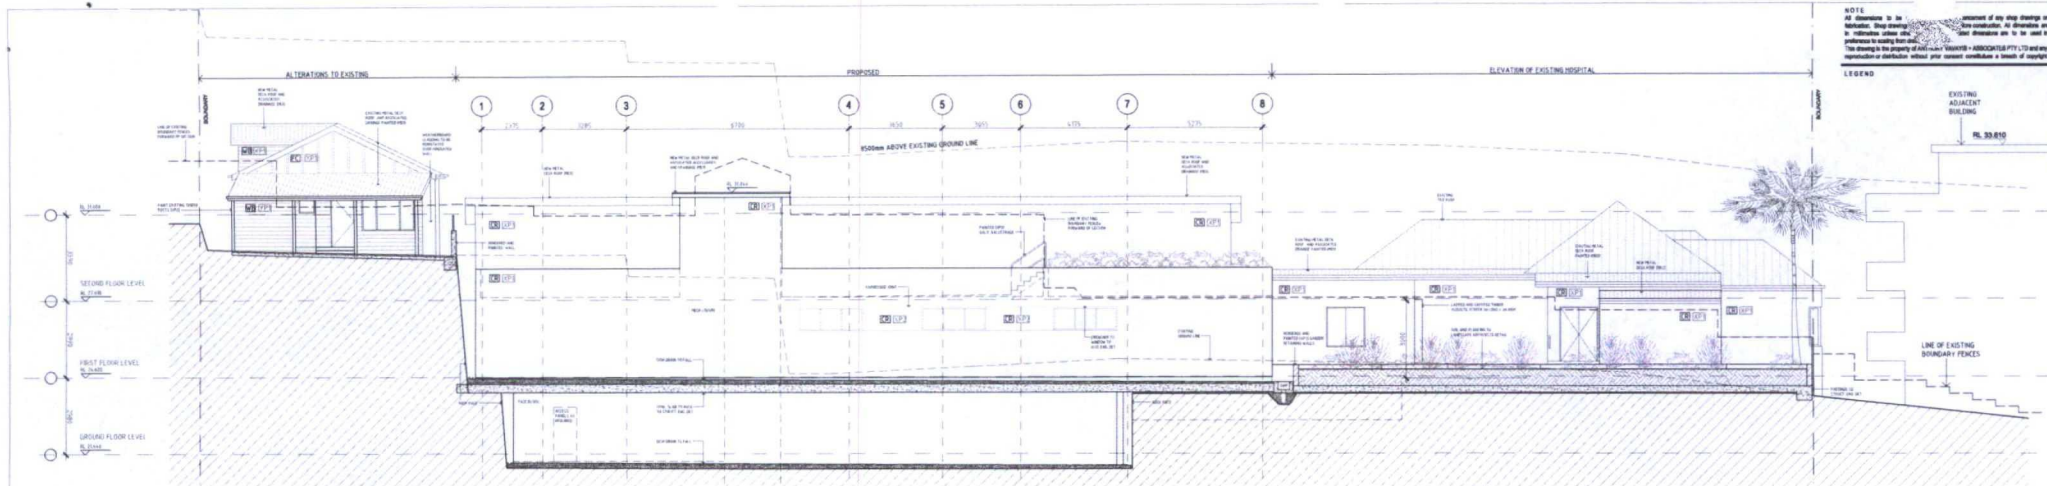


NOTE
All dimensions to be
indicated. Shop drawings
to be submitted for approval
to the Council. The drawings
are the property of Anthony Vavayis & Associates Pty Ltd and
no part of them shall be reproduced or transmitted in any form or by any means
electronic or mechanical, including photocopying, recording, or by any information storage and retrieval system, without prior written permission in writing from the
author.

LEGEND
EXISTING
ADJACENT
BUILDING
RL 33.810
LINE OF EXISTING
BOUNDARY FENCES

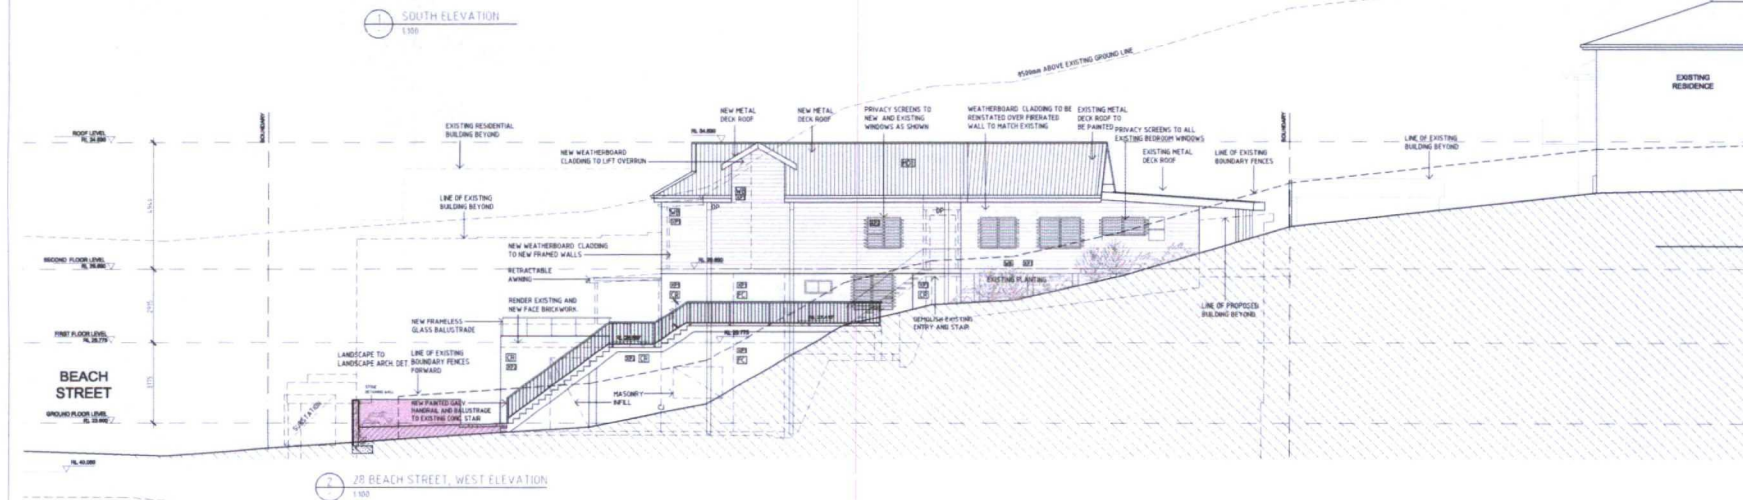

FINISHES LEGEND
CR - PAINTED CEMENT RENDER
FC - PAINTED FIBRE CEMENT
MD - COLORBOND METAL
DECK ROOFING
WB - PAINTED WEATHER BOARD

LEGEND
PROPOSED
INTERNAL
MODIFICATIONS
PROPOSED
EXTERNAL
MODIFICATIONS

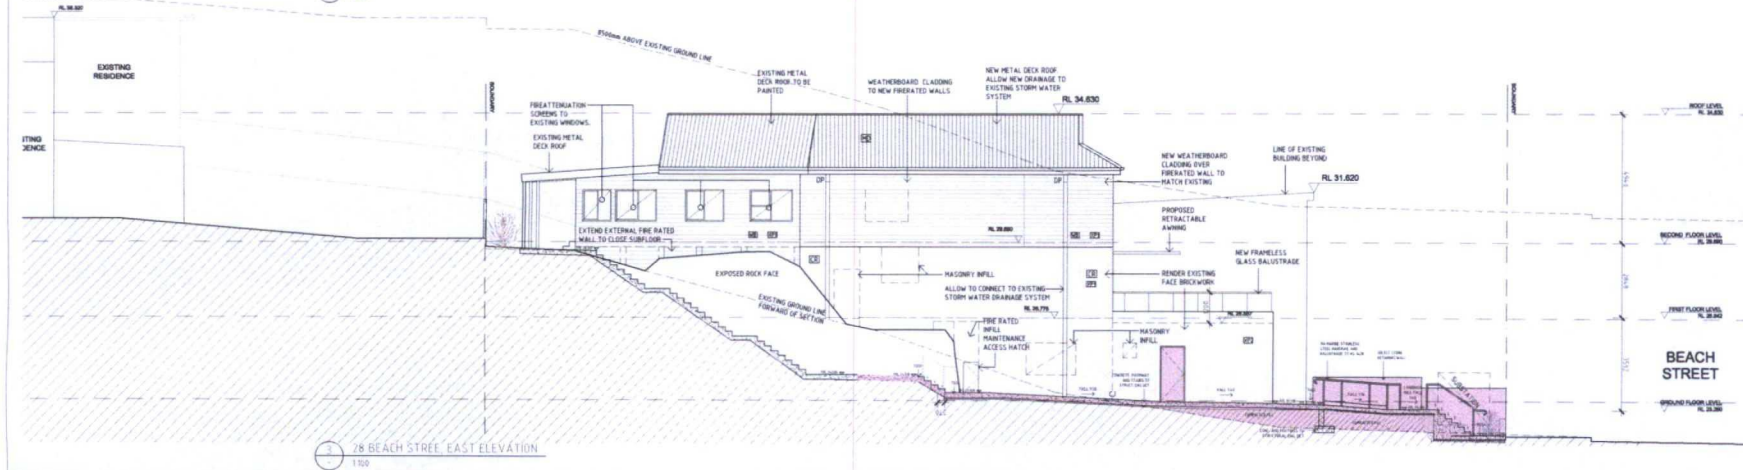

REVISION	DATE	BY	REVISION
1	04.07.2016	ISSUED FOR SECTION 90	
2	04.08.2016	ISSUED FOR SECTION 90	
3	10.03.2016	ISSUED FOR DA REVIEW	
4	29.01.2016	ISSUED FOR DA	


ANTHONY VAVAYIS & ASSOCIATES
ARCHITECTS DESIGNERS PLANNERS
24 LIME STREET KING STREET MOUNTY STONY NSW 2060
1300 600 1810 F 02 9550 1800
E info@vavayis.com.au W www.vavayis.com.au
Postal Address: 20 LIME STREET MOUNTY STONY NSW 2060
ANTHONY VAVAYIS & ASSOCIATES PTY LTD ACN 608 737 635
ANTHONY VAVAYIS REGISTERED ARCHITECT No 6244

PROJECT TITLE
SOUTH PACIFIC PRIVATE HOSPITAL
24-28 BEACH STREET
CURL CURL NSW 2096
CLIENT
WOODCOSE PL

DRAWING TITLE
PROPOSED ELEVATIONS

SCALE 1:100 (A1) DATE DECEMBER 2012
DRAWN RH PROJECT 12003

DA 2003D

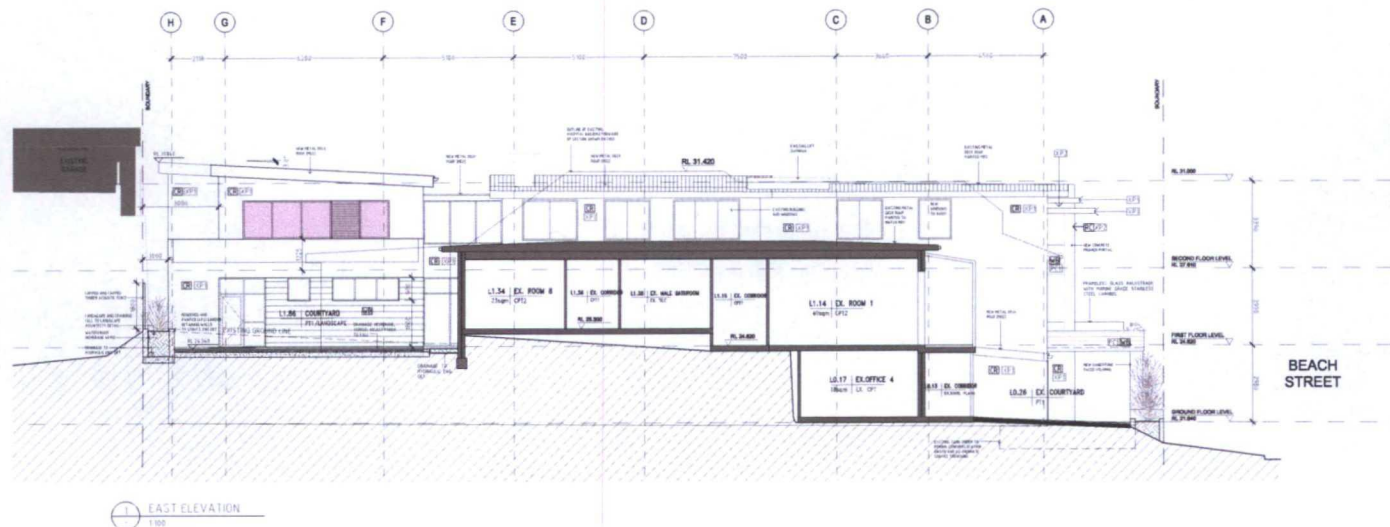

NOTE
All dimensions to be in accordance with the Australian Standard AS 1916.1. Dimensions are to be used in preference to scaling from the drawing.
This drawing is the property of ANTHONY VAVAYIS & ASSOCIATES PTY LTD and any reproduction or distribution without prior written consent constitutes a breach of copyright.

LEGEND

FINISHES LEGEND

CR - PAINTED CEMENT RENDER
FL - PAINTED FIBRE CEMENT
MD - COLOURBOND METAL
DEK - HOOFING
WR - PAINTED WEATHER BOARD

LEGEND

PROPOSED
INTERNAL
MODIFICATION
PROPOSED
EXTERNAL
MODIFICATION

C	16/02/2012	ISSUED FOR SECTION 90
B	16/02/2012	ISSUED FOR SECTION 90
A	11/03/2011	ISSUED FOR DCA REVISION

REVISION

ANTHONY VAVAYIS & ASSOCIATES
ARCHITECTS DESIGNERS PLANNERS
24 LIME STREET KING STREET MANSION SYDNEY NSW 2000
T 02 8206 1815 F 02 8206 1880
E info@vavayis.com.au www.vavayis.com.au
Public Notice: 21/01/2012 2012-2013 ANTHONY VAVAYIS & ASSOCIATES PTY LTD ACN 068 737 835
ANTHONY VAVAYIS & ASSOCIATES PTY LTD ACN 068 737 835
ANTHONY VAVAYIS REGISTERED ARCHITECT No. 15841

PROJECT TITLE
SOUTH PACIFIC PRIVATE HOSPITAL
24 - 28 BEACH STREET
CURL, CURL NSW 2096

CLIENT
WOODSOP PL

DRAWING TITLE
PROPOSED ELEVATIONS

SCALE 1:100 (A1) DATE DECEMBER 2012
DRAWN BY PROJECT 12003

DA 2004^C

