



- Existing Structure Removed
- Existing Structure
- Rendered Block Work Wall
- Colorbond Roof Bassalt
- Glass
- Timber Boards
- Tile
- Split Faced Sandstone Clad Block Work Wall
- Water Pool
- Painted Timber -Murobond Just White
- FC Sheeted Walls With Batten Joint Detail - Painted Murobond Dark Night
- Naturally Silvered Timber
- Concrete Floor

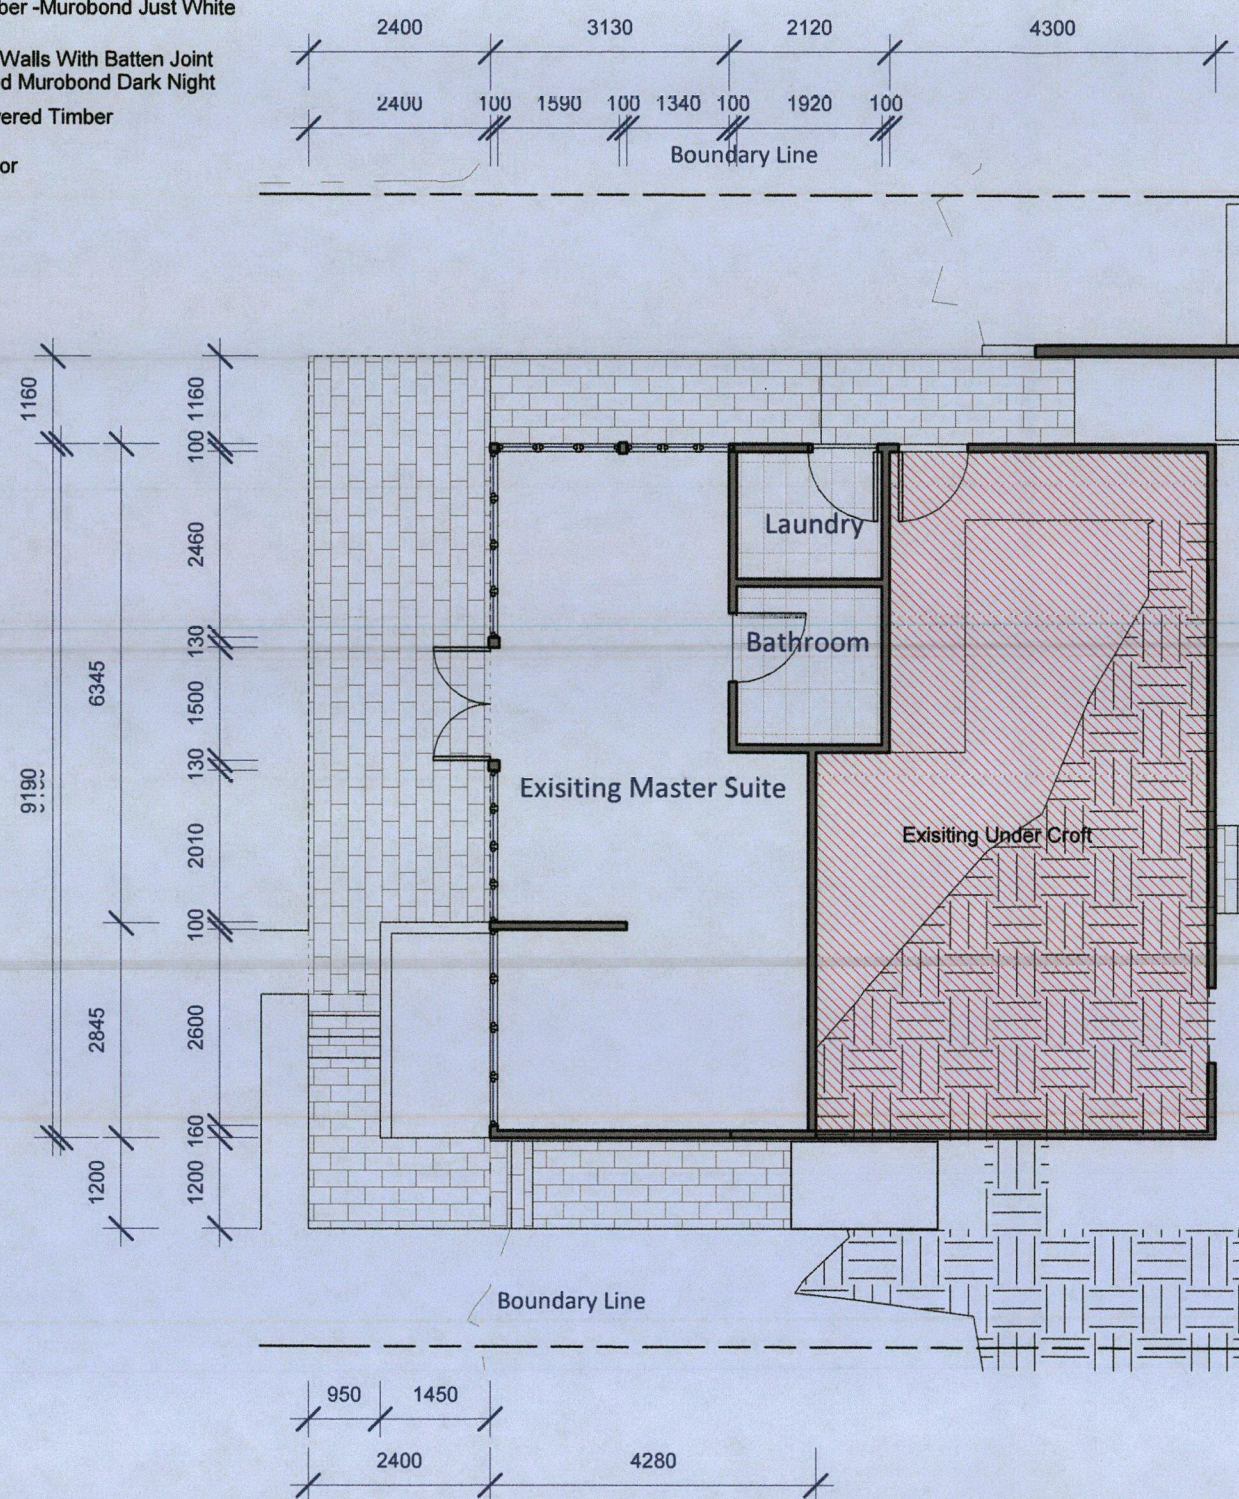

1 Existing Ground Floor Plan
1 : 100

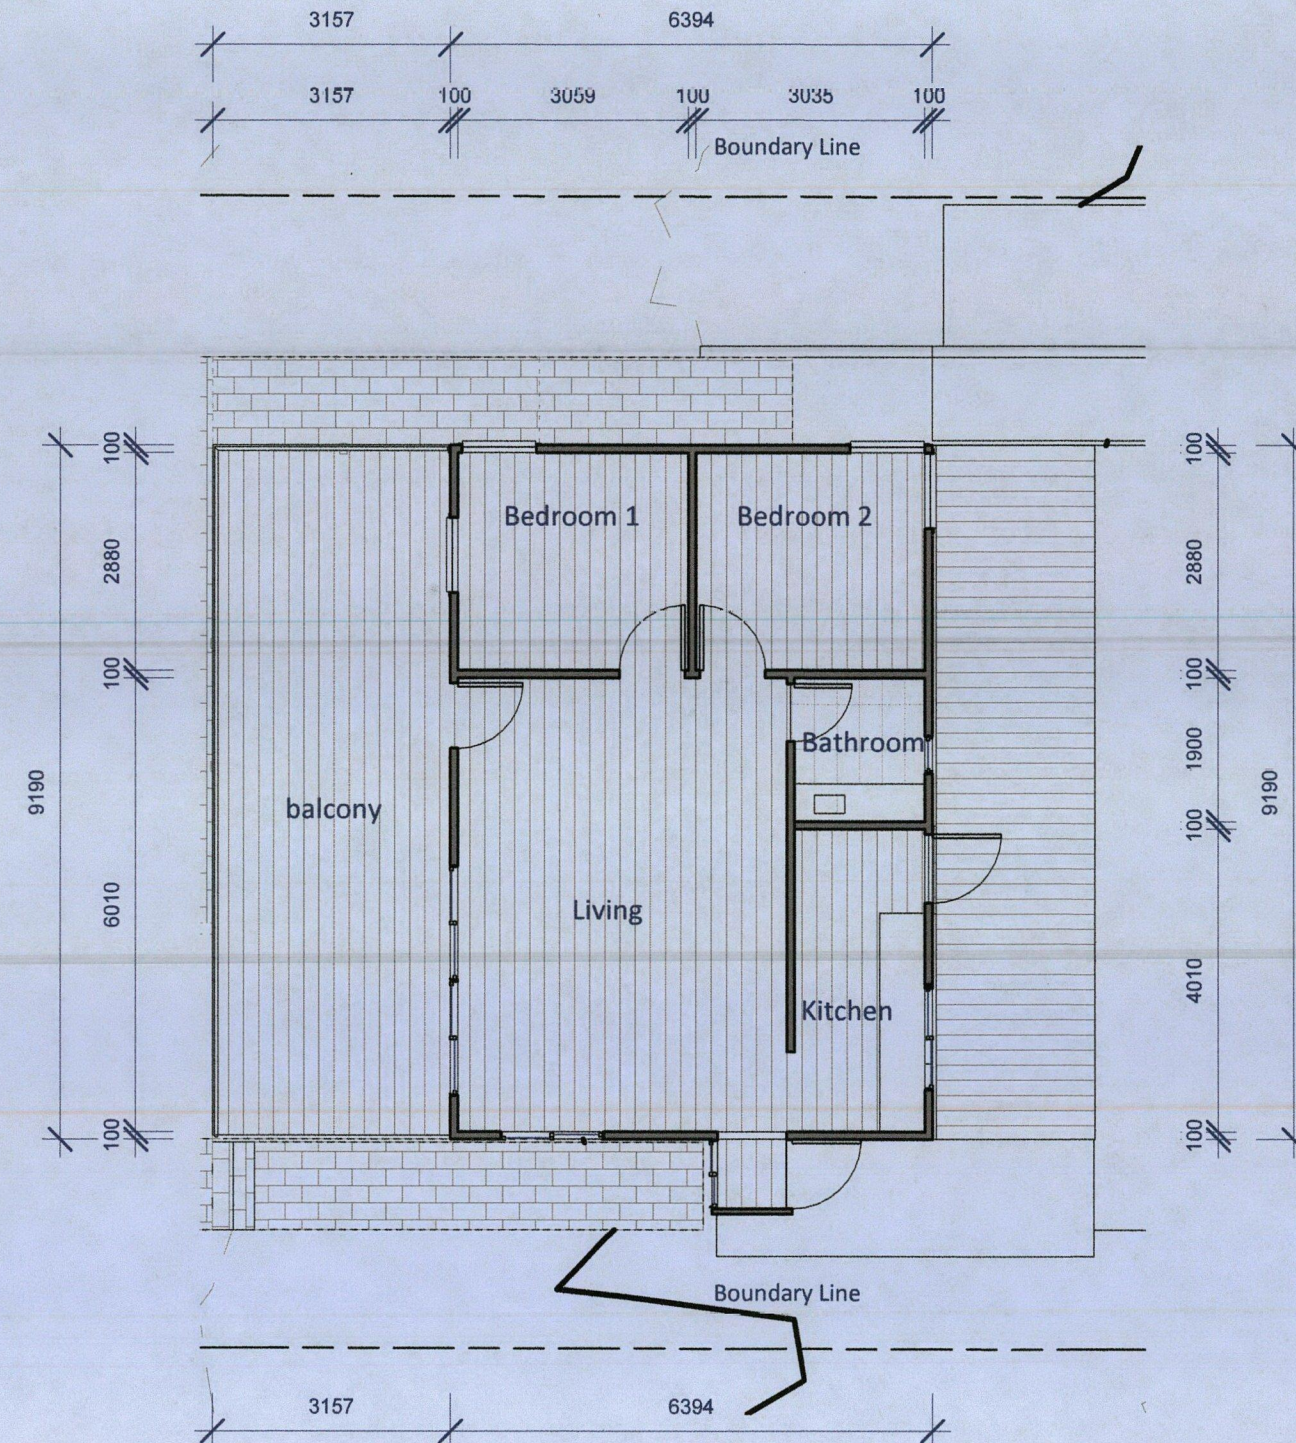

2 Existing Level 1
1 : 100

The proposed works have been designed to comply with Australian Standards and the Building Code of Australia. These are codes are to be adhered to when constructed.

c m

This Drawing must not be used for Construction unless signed as Approved

© Copyright - This document is and shall remain the property of C+M Studio Pty Ltd.

C+M Studio Conditions of Use: This Document may only be used for the purpose for which it was commissioned and in accordance with the terms of engagement for the commission.

Project:

Saper Residence

907 Barrenjoey Rd, Palm Beach, 2108

Project number

2015_058

Client:

J+M Saper

Drawing Number:

DA 0002

Date

2016.08.03

Drawing:

Existing GF Plan and Level 1

Scale

As indicated

Drawn by:

CG

Checked by:

MB

