



03 Locality Plans

DA00	Cover sheet- Drawing List, Schedule of Finishes, Legend
DA01	Site and Site Analysis Plan, Compliance Table
DA02	Roof and Stormwater plan
DA03	Secondary Dwelling Floor Plan
DA04	Elevations 1- Western Elevation
DA05	Elevations2 - Eastern Elevation
DA06	Elevations 3- Southern & Street Elevation
DA07	Section
DA08	BASIX
DA09	Erosion and Sediment Control Plan

01 Drawing List

	EX- Existing house painted walls
	CP1 Colorbond steel standing seam wall cladding to match roofing. No.1 roofing- Snap-line 45 architectural panels. 445 wide. Colour- Colorbond Basalt Matt
	C Off-form concrete to roof
	WD Window and door frames - To match Colorbond Basalt
	PV Stone tiles 'filetti' style to match existing carspace.
	PC Polished concrete slab
	Bal Existing, re-used and new aluminum balustrade to match. To match Colorbond Basalt

02 Schedule of External Finishes



04 Exterior Perspective

Legend

Bal	Balustrade. New aluminium balustrade to match existing.
C-PL	Off-form concrete to roof with 'extensive' planted roof on membrane.
COS	Confirm dimension on site.
CP1	Cladding- Colorbond steel standing seam wall cladding. No 1 roofing- Snap-line 45 architectural panles 445 wide. Insulation panels to existing brickwork, with sarking to cladding.
DP	Downpipe.
EX	Existing.
exGLB	Existing Glazed Balustrade.
FFL	Finished floor level.
GUT	Gutter- colorbond to future detail.
PB	Plasterboard. Internal wall linings generally 13mm.
PC	Polished concrete slab. With underfloor heating. Insulation to U/S of slab.
PV	Paving- stone tiling
RO	Roof Outlet.
RWT	Rainwater tank - 2000L to meet BASIX requirements. Similar to Aquip poly underdeck tank FW20UDL.
SB	Steel beam. To future detail.
S1	Steel stair- Dual steel stringer with precast concrete treads.
S2	Steel stair. Steel with mono stringer with precast concrete treads.
WD	Window and doors

FFL 53.59	New Finished Floor Level
RL 53.59	Existing Level
---	Demolished wall
- - - - -	Bulkhead or eave over
=====	New internal timber stud wall
=====	New external insulated timber and steel frame wall with steel cladding
=====	Existing internal brick wall.
=====	Existing external rendered brick wall with added insulation and external colorbond standing seam cladding.
WD 1	Window/door 1 Refer BASIX

Notes
All work to conform to current Building Code of Australia and NSW supplement and all current relevant AS codes.
All dimensions are in millimetres and figured dimensions take precedence over scaling.
Builder to verify all dimensions on site and seek instructions prior to proceeding if any discrepancies are found.
Footings and slabs to comply with current AS 2870 and accordance with accompanying structural engineering drawings.
Light and ventilation to comply with part F4 of the Building Code of Australia.
All wall framing to comply with current AS 1684 light timber framing code and relevant supplements.

Provide insulation to all wall cavities in external walls to BASIX requirements.
Smoke alarms to be installed in accordance with Australian building code and local fire regulations.
All positions of GPO's and switches to be confirmed on site prior to installation.
All positions of light fittings to be confirmed on site prior to installation.
Provide all windows, doors, glazing, shading devices, fixtures and fittings to comply with BASIX requirements.
New stairs to comply with AS stair construction Parts 3.9.1 and 3.9.2


Materials	
	New Timber framed post/floor/wall structure
	New concrete
	New Glazing
	New Brickwork
	New steelwork

Drawing list, Schedule of External finishes, Legend, Perspective		
DA00		
Drawing:		
Development Application		07-09-23
No.	Issue	Date

Alterations and Additions for
Jana and Michael Kapr

12 Hillslope Road Newport NSW
Development Application

Date : 07-09-23 Drawn: BH Scale: 1:100 UNO. A3

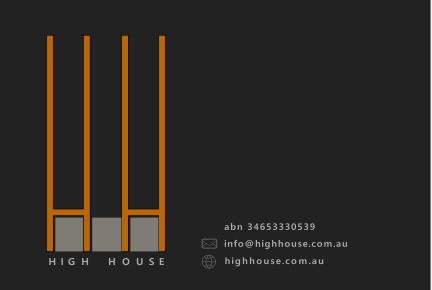

LEP and DCP compliance Table

Pittwater LEP 2014

2.1	Zoning	C4	
4.3	Building height	8.5m	Complies
7.1	Acid Sulphate Soils	Class 5	Complies
7.7	Geotechnical Hazard	H1	refer Geotech report

Pittwater 21 DCP

Site Area	827 sqm	
Private Open Space	House- upper terrace 46.7sqm Proposed Sec.dwelling- 44sqm	Complies
Front Building Line	6.5m to deck- 11.3m	Complies
Side Building Line	1m, 2.5m Existing - 2.5m,2.3m Proposed Sec. Dwelling- 4.5m	Complies
Rear Building Line	6.5m Existing to garage 6.5m	No change
Building envelope	3.5m , 45 deg	Complies

Landscaped Area

Existing hard surface	383 sqm	
New hard surface	0	No OSD required
Existing LA	12sqm	
New LA	456sqm	
Proposed landscape area	50 sqm	
Impervious area		
Total LA	505sqm (61%)	Complies

Floor Area

Ground level Existing	128 sqm	
Upper level Existing	68 sqm	
Existing Studio	18 sqm	
TOTAL existing floor area	214sqm	
Existing house	128+68= 196sqm	Complies
New area secondary dwelling	21 sqm	(secon.dwelling
Area secondary dwelling	23+21 new= 44 sqm	<25% of dwelling
		area= 53sqm, or
		60sqm)
TOTAL new Floor area	240 sqm	



1 Site Plan
Scale: 1:200

Materials

	New Timber framed post/floor/wall structure
	New concrete
	New Glazing
	New Brickwork
	New steelwork

Site and Site Analysis Plan DA01



Drawing:

No.	Issue	Date
	DA further information Development Application	26-11-23 07-09-23


Alterations and Additions for
Jana and Michael Kapr

12 Hillslope Road Newport NSW
Development Application

Date : 26-11-23 Drawn: BH Scale: 1:100 UNO. A3

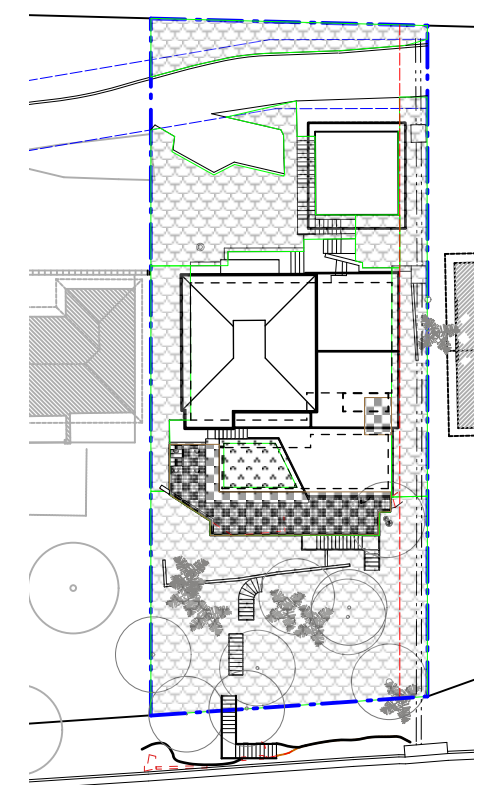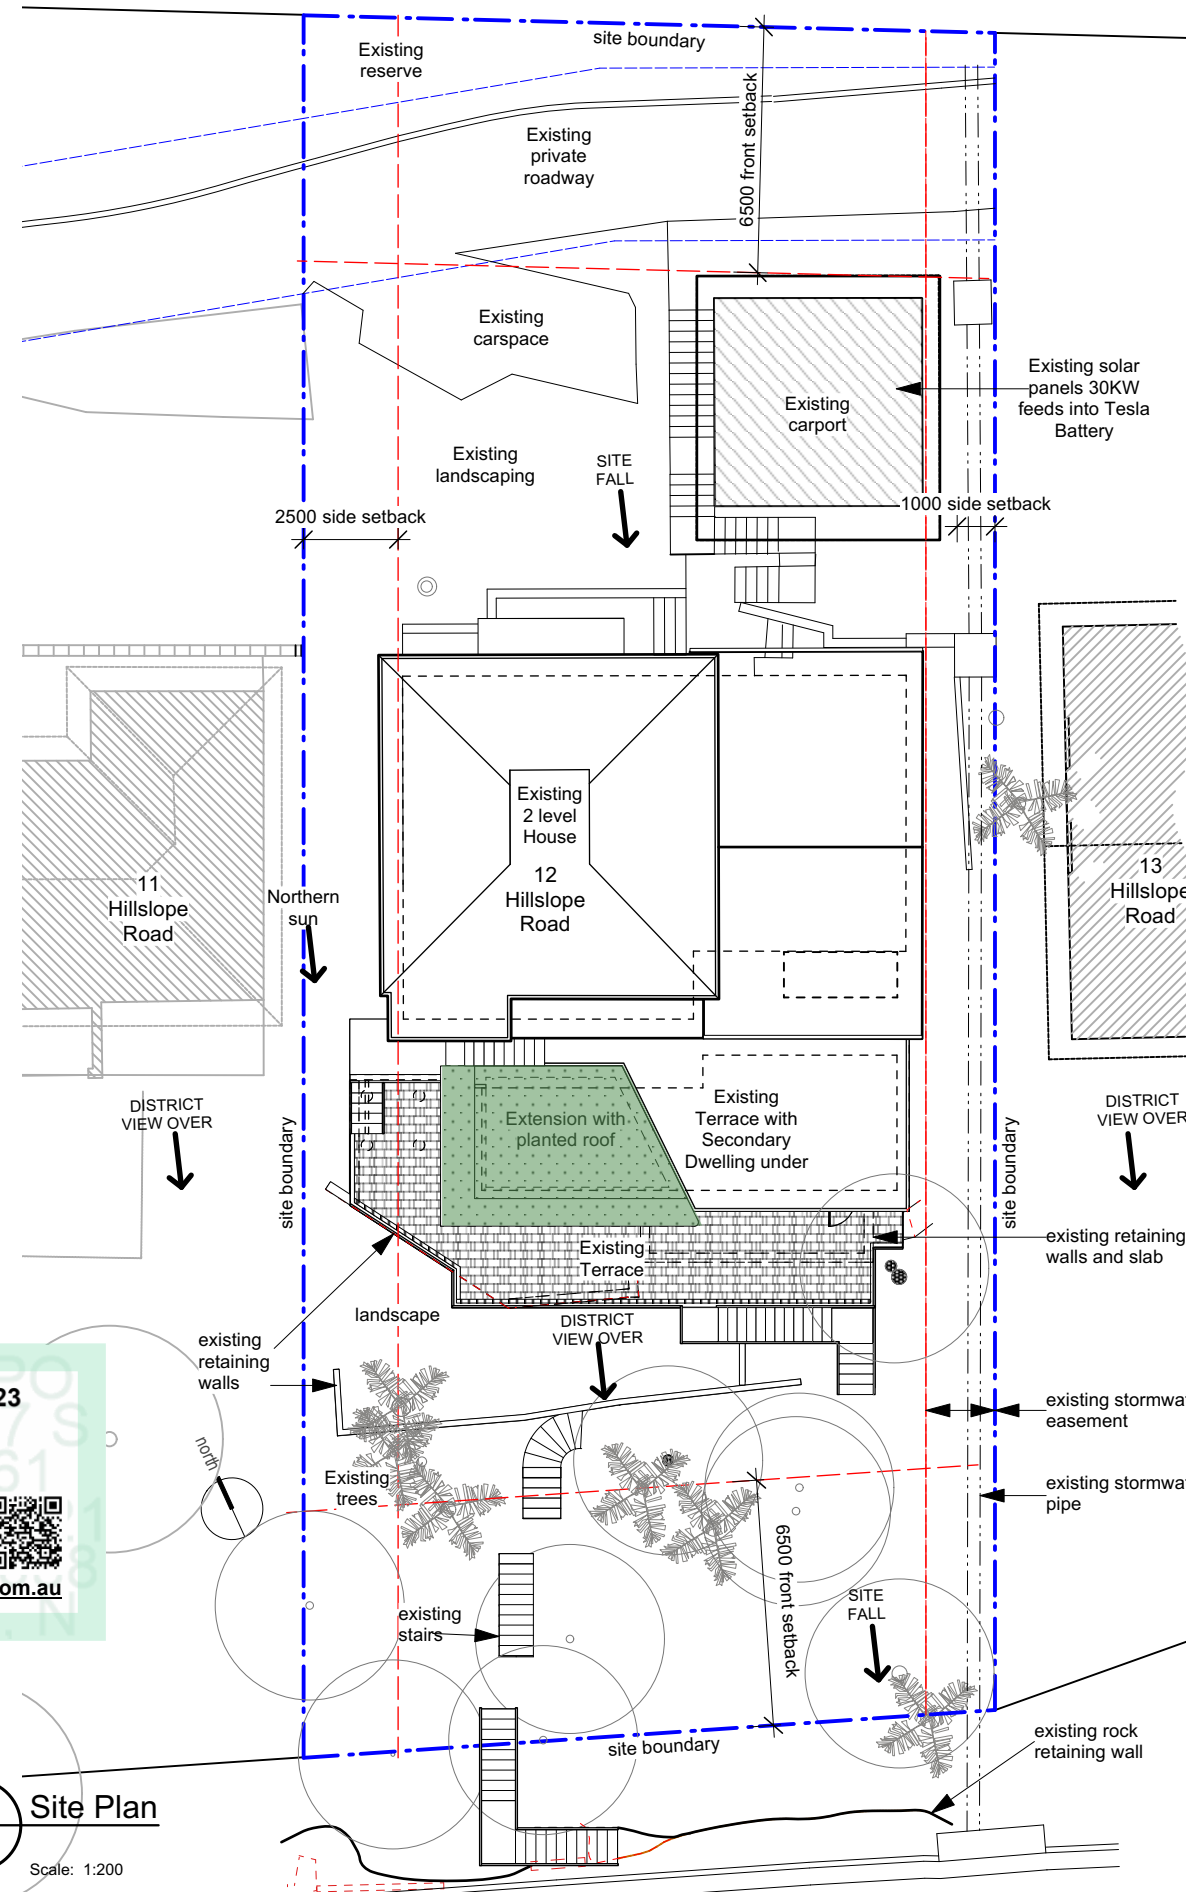

3 Landscaped Area
Scale: 1:500

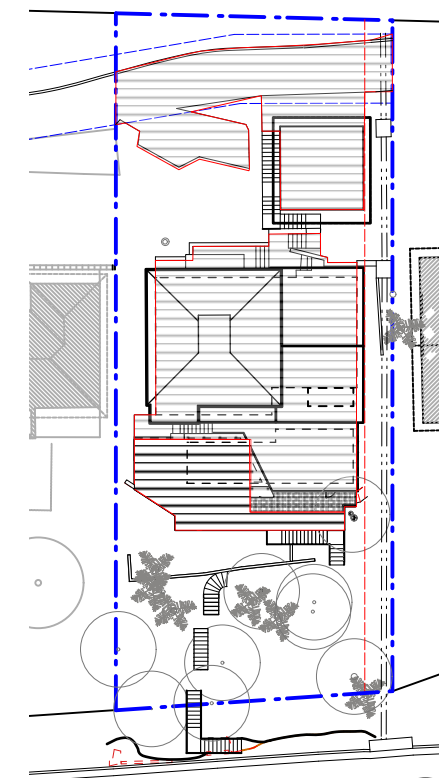

2 Hard surface
Scale: 1:500

Notes
All work to conform to current Building Code of Australia and NSW supplement and all current relevant AS codes.
All dimensions are in millimetres and figured dimensions take precedence over scaling. Builder to verify all dimensions on site and seek instructions prior to proceeding if any discrepancies are found.
Footings and slabs to comply with current AS 2870 and accordance with accompanying structural engineering drawings.
Light and ventilation to comply with part F4 of the Building Code of Australia.
All wall framing to comply with current AS 1684 light timber framing code and relevant supplements.

Provide insulation to all wall cavities in external walls to BASIX requirements.
Smoke alarms to be installed in accordance with Australian building code and local fire regulations.
All positions of GPO's and switches to be confirmed on site prior to installation.
All positions of light fittings to be confirmed on site prior to installation.
Provide all windows, doors, glazing, shading devices, fixtures and fittings to comply with BASIX requirements.
New stairs to comply with AS stair construction Parts 3.9.1 and 3.9.2

Stormwater Notes

Existing gutter location to the existing terrace to remain, with new downpipes for the roof extension to connect to the existing. New drains to the terrace will connect to the existing stormwater line along the Western boundary.

The extension and new roof for the secondary dwelling is over an existing concrete terrace and lawn area. The additional hard surface of 48sqm is created by the extended deck to the West and front of the dwelling, which is over existing retaining walls. Refer DA01 for areas.

Existing downpipes are to connect to new Rainwater tank, 2000L, to meet BASIX commitments. Tank to drain into existing stormwater system.

The existing stormwater downpipes are connected into the existing stormwater line which runs along the Eastern stormwater easement.

The existing stormwater easement runs downwards along the Eastern side of the property.



0008878761 07 Sep 2023

Assessor Gavin Chambers

Accreditation No. DMN/13/1491

Address 12 Hillslope Road, Newport, NSW, 2106


64.8 MJ/m²

www.nathers.gov.au

hstar.com.au



new drain to edge of terrace to connect to existing stormwater line running along West side boundary

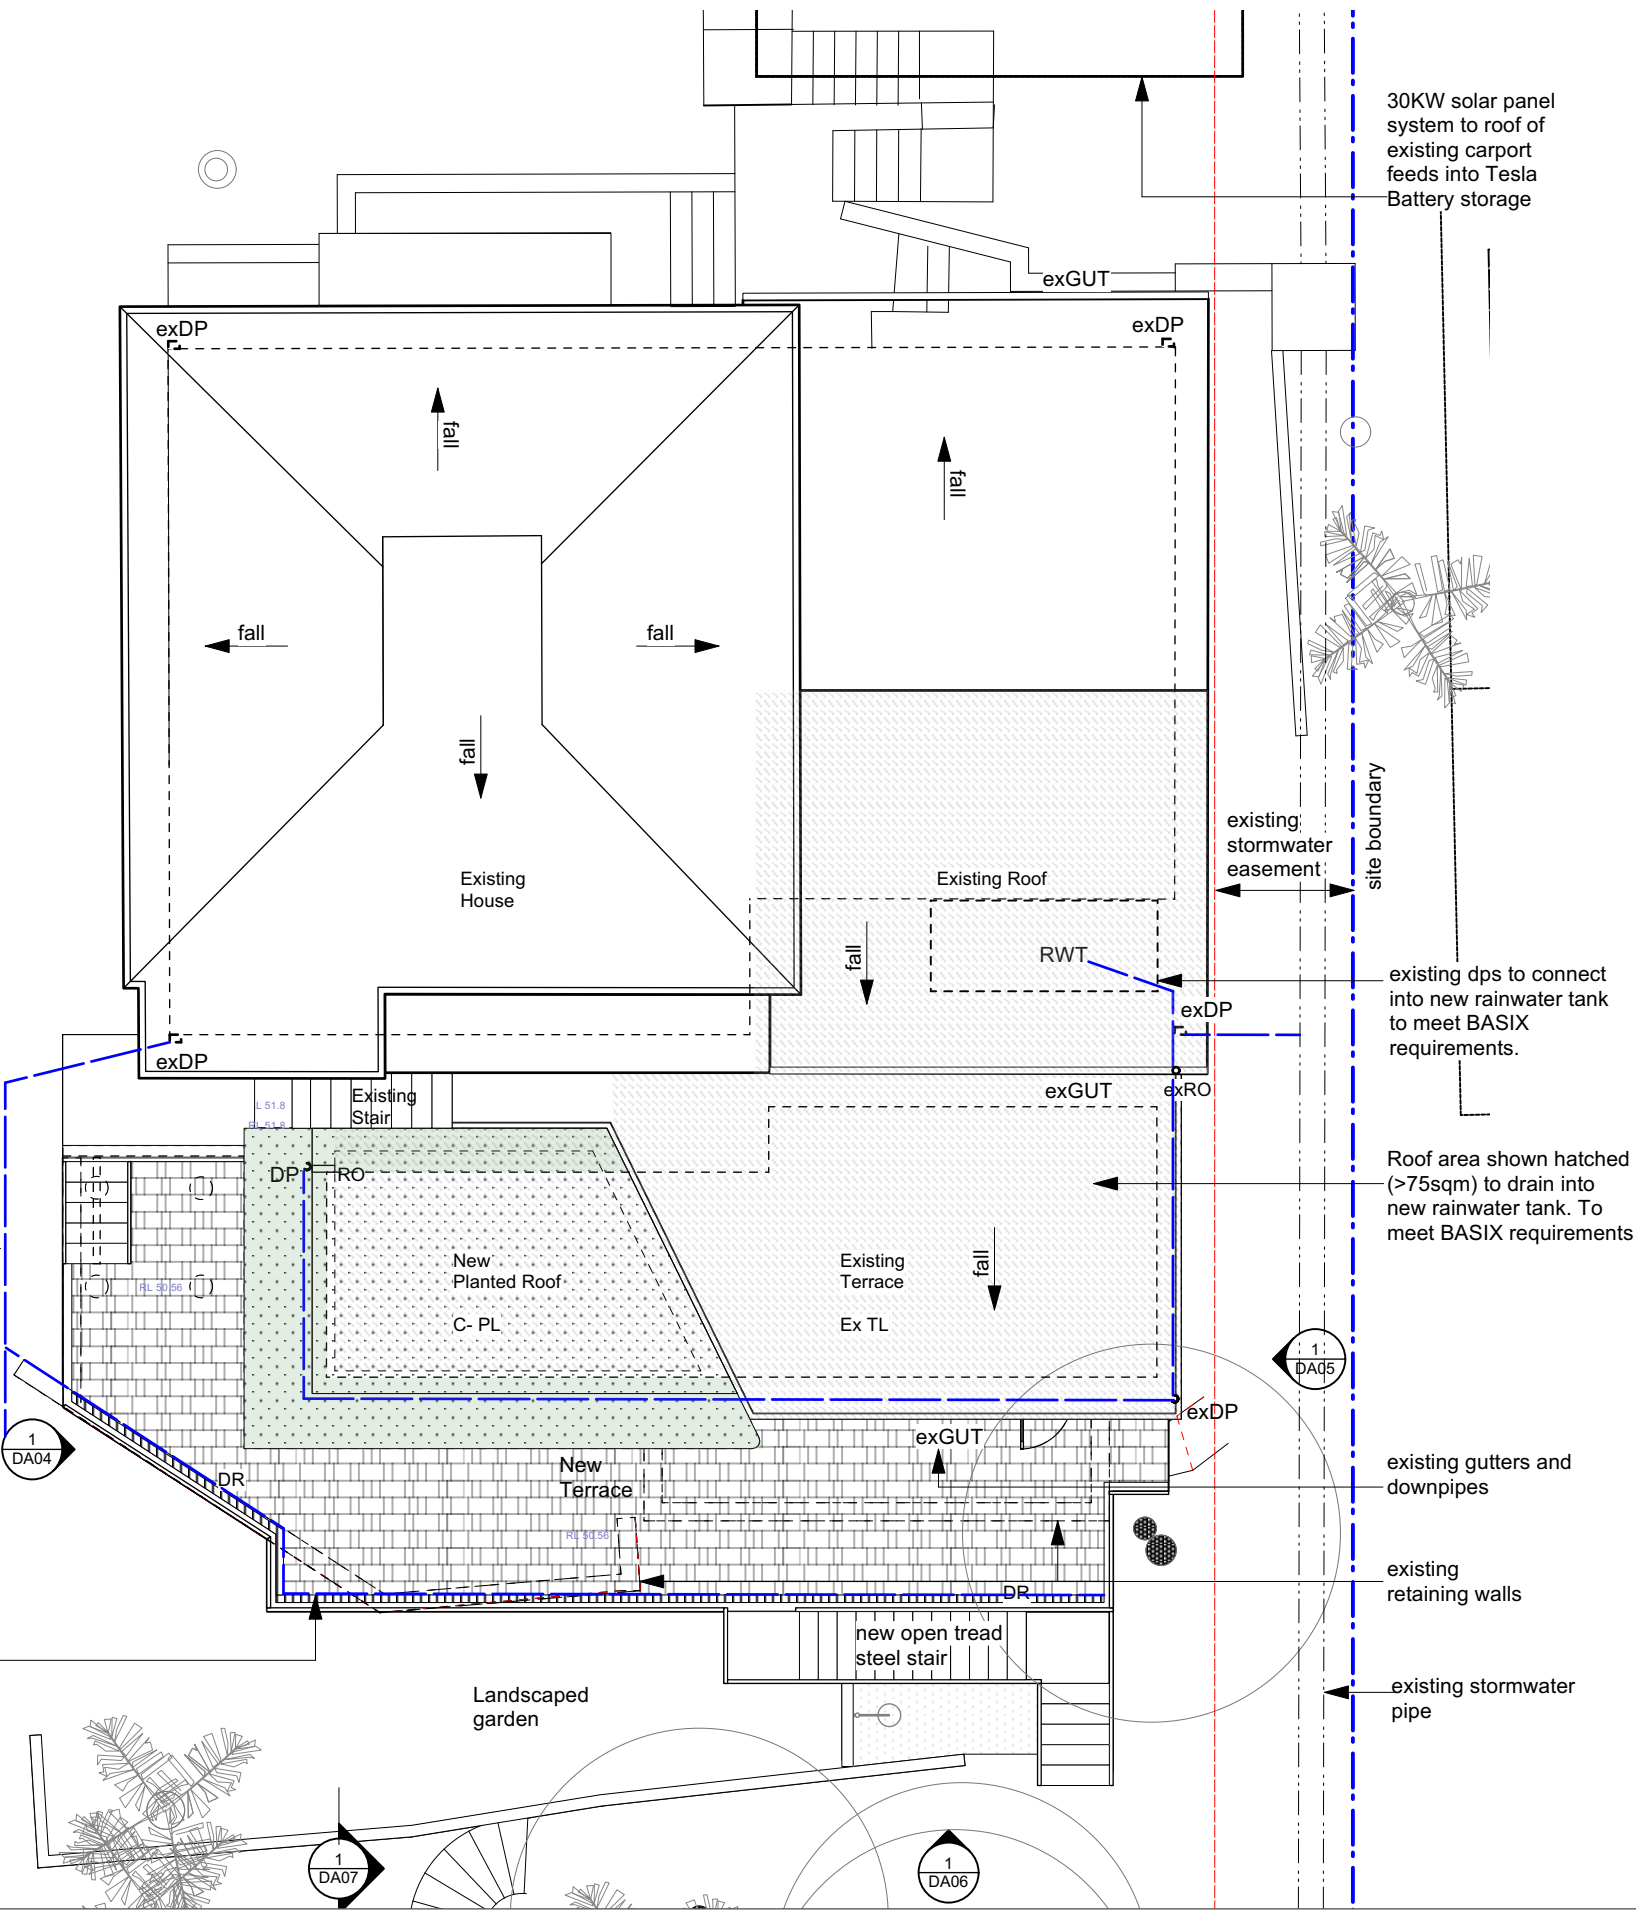

Legend

- Bal Balustrade. New aluminium balustrade to match existing.
- C-PL Off-form concrete to roof with 'extensive' planted roof on membrane.
- COS Confirm dimension on site.
- CP1 Cladding- Colorbond steel standing seam wall cladding. No 1 roofing- Snap-line 45 architectural panles 445 wide. Insulation panels to existing brickwork, with sarking to cladding.
- DP Downpipe.
- EX Existing.
- exGLB Existing Glazed Balustrade.
- FFL Finished floor level.
- GUT Gutter- colorbond to future detail.
- PB Plasterboard. Internal wall linings generally 13mm.
- PC Polished concrete slab. With underfloor heating. Insulation to U/S of slab.
- PV Paving- stone tiling
- RO Roof Outlet.
- RWT Rainwater tank - 2000L to meet BASIX requirements. Similar to Aquip poly underdeck tank FW20UDL.
- SB Steel beam. To future detail.
- S1 Steel stair- Dual steel stringer with precast concrete treads.
- S2 Steel stair. Steel with mono stringer with precast concrete treads.
- WD Window and doors

- FFL 53.59 New Finished Floor Level
- RL 53.59 Existing Level
- Demolished wall
- Bulkhead or eave over
- New internal timber stud wall
- New external insulated timber and steel frame wall with steel cladding
- Existing internal brick wall.
- Existing external rendered brick wall with added insulation and external colorbond standing seam cladding.
- Window/door 1 Refer BASIX

Notes

All work to conform to current Building Code of Australia and NSW supplement and all current relevant AS codes.

All dimensions are in millimetres and figured dimensions take precedence over scaling. Builder to verify all dimensions on site and seek instructions prior to proceeding if any discrepancies are found.

Footings and slabs to comply with current AS 2870 and accordance with accompanying structural engineering drawings.

Light and ventilation to comply with part F4 of the Building Code of Australia.

All wall framing to comply with current AS 1684 light timber framing code and relevant supplements.

Provide insulation to all wall cavities in external walls to BASIX requirements.

Smoke alarms to be installed in accordance with Australian building code and local fire regulations.

All positions of GPO's and switches to be confirmed on site prior to installation.

All positions of light fittings to be confirmed on site prior to installation.

Provide all windows, doors, glazing, shading devices, fixtures and fittings to comply with BASIX requirements.

New stairs to comply with AS stair construction Parts 3.9.1 and 3.9.2

- Materials
- New Timber framed post/floor/wall structure
 - New concrete
 - New Glazing
 - New Brickwork
 - New steelwork

Roof and Stormwater Plan

DA02

Drawing:

Development Application

07-09-23

No.

Issue

Date

Alterations and Additions for
Jana and Michael Kapr

12 Hillslope Road Newport NSW

Development Application


Date : 07-09-23 Drawn: BH Scale: 1:100 UNO. A3



abn 3465330539

info@highhouse.com.au

highhouse.com.au

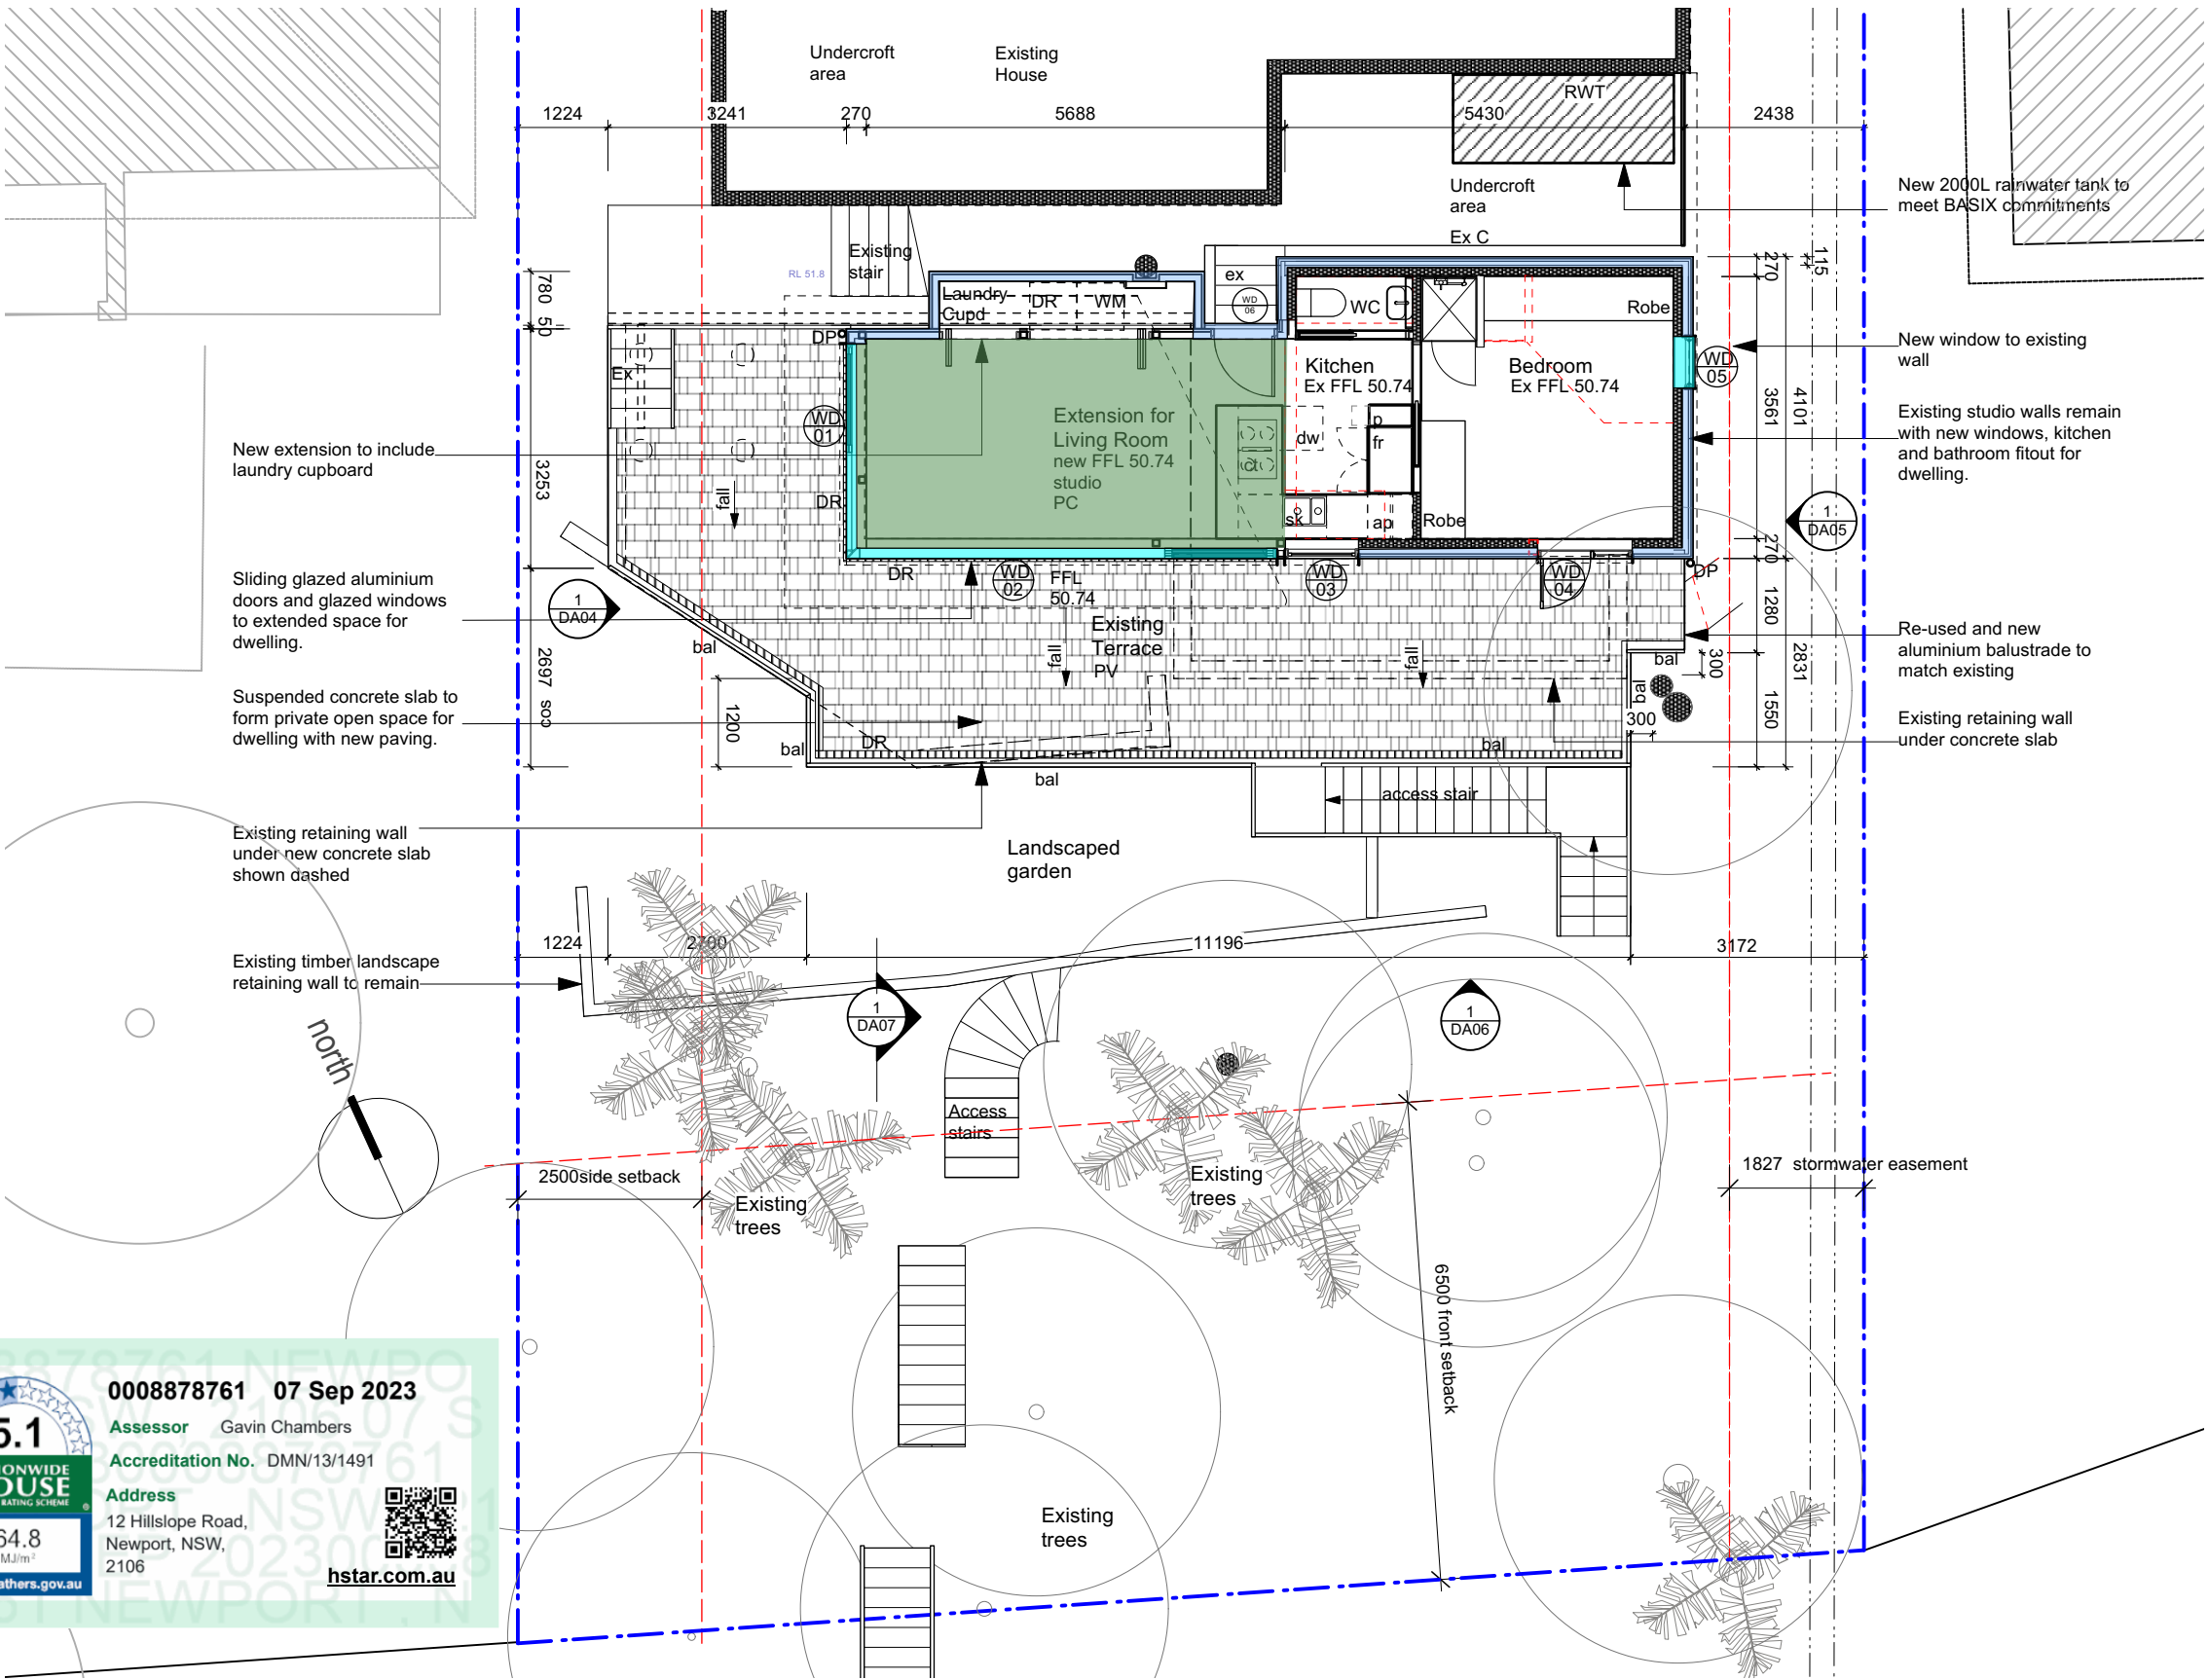

5.1

64.8 MJ/m²

www.nathers.gov.au

0008878761 07 Sep 2023

Assessor Gavin Chambers

Accreditation No. DMN/13/1491

Address

12 Hillslope Road,
Newport, NSW,
2106

hstar.com.au

Notes
All work to conform to current Building Code of Australia and NSW supplement and all current relevant AS codes.
All dimensions are in millimetres and figured dimensions take precedence over scaling. Builder to verify all dimensions on site and seek instructions prior to proceeding if any discrepancies are found.
Footings and slabs to comply with current AS 2870 and accordance with accompanying structural engineering drawings.
Light and ventilation to comply with part F4 of the Building Code of Australia.
All wall framing to comply with current AS 1684 light timber framing code and relevant supplements.

Provide insulation to all wall cavities in external walls to BASIX requirements.
Smoke alarms to be installed in accordance with Australian building code and local fire regulations.
All positions of GPO's and switches to be confirmed on site prior to installation.
All positions of light fittings to be confirmed on site prior to installation.
Provide all windows, doors, glazing, shading devices, fixtures and fittings to comply with BASIX requirements.
New stairs to comply with AS stair construction Parts 3.9.1 and 3.9.2

- Materials**
- New Timber framed post/floor/wall structure
 - New concrete
 - New Glazing
 - New Brickwork
 - New steelwork

Secondary dwelling plan

DA03

Drawing:

DA further information
Development Application

26-11-23
07-09-23

No. Issue

Date

Alterations and Additions for
Jana and Michael Kapr

12 Hillslope Road Newport NSW Development Application

Date : 26-11-23 Drawn: BH Scale: 1:100 UNO. A3

Legend

- Bal Balustrade. New aluminium balustrade to match existing.
- C-PL Off-form concrete to roof with 'extensive' planted roof on membrane.
- COS Confirm dimension on site.
- CP1 Cladding- Colorbond steel standing seam wall cladding. No 1 roofing- Snap-line 45 architectural panles 445 wide. Insulation panels to existing brickwork, with sarking to cladding.
- DP Downpipe.
- EX Existing.
- exGLB Existing Glazed Balustrade.
- FFL Finished floor level.
- GUT Gutter- colorbond to future detail.
- PB Plasterboard. Internal wall linings generally 13mm.
- PC Polished concrete slab. With underfloor heating. Insulation to U/S of slab.
- PV Paving- stone tiling
- RO Roof Outlet.
- RWT Rainwater tank - 2000L to meet BASIX requirements. Similar to Aquip poly underdeck tank FW20UDL.
- SB Steel beam. To future detail.
- WD Window and doors


- FFL 53.59 New Finished Floor Level
- RL 53.59 Existing Level
- Demolished wall
- Bulkhead or eave over
- === New internal timber stud wall
- === New external insulated timber and steel frame wall with steel cladding
- Existing internal brick wall.
- Existing external rendered brick wall with added insulation and external colorbond standing seam cladding.
- WD
1 Window/door 1
Refer BASIX



abn 34653330539
info@highhouse.com.au
highhouse.com.au

Legend

- Bal Balustrade. New aluminium balustrade to match existing.
- C-PL Off-form concrete to roof with 'extensive' planted roof on membrane.
- COS Confirm dimension on site.
- CP1 Cladding- Colorbond steel standing seam wall cladding. No 1 roofing- Snap-line 45 architectural panles 445 wide. Insulation panels to existing brickwork, with sarking to cladding.
- DP Downpipe.
- EX Existing.
- exGLB Existing Glazed Balustrade.
- FFL Finished floor level.
- GUT Gutter- colorbond to future detail.
- PB Plasterboard.
Internal wall linings generally 13mm.
- PC Polished concrete slab. With underfloor heating.
Insulation to U/S of slab.
- PV Paving- stone tiling
- RO Roof Outlet.
- RWT Rainwater tank - 2000L to meet BASIX requirements. Similar to Aquip poly underdeck tank FW20UDL.
- SB Steel beam. To future detail.
- WD Window and doors

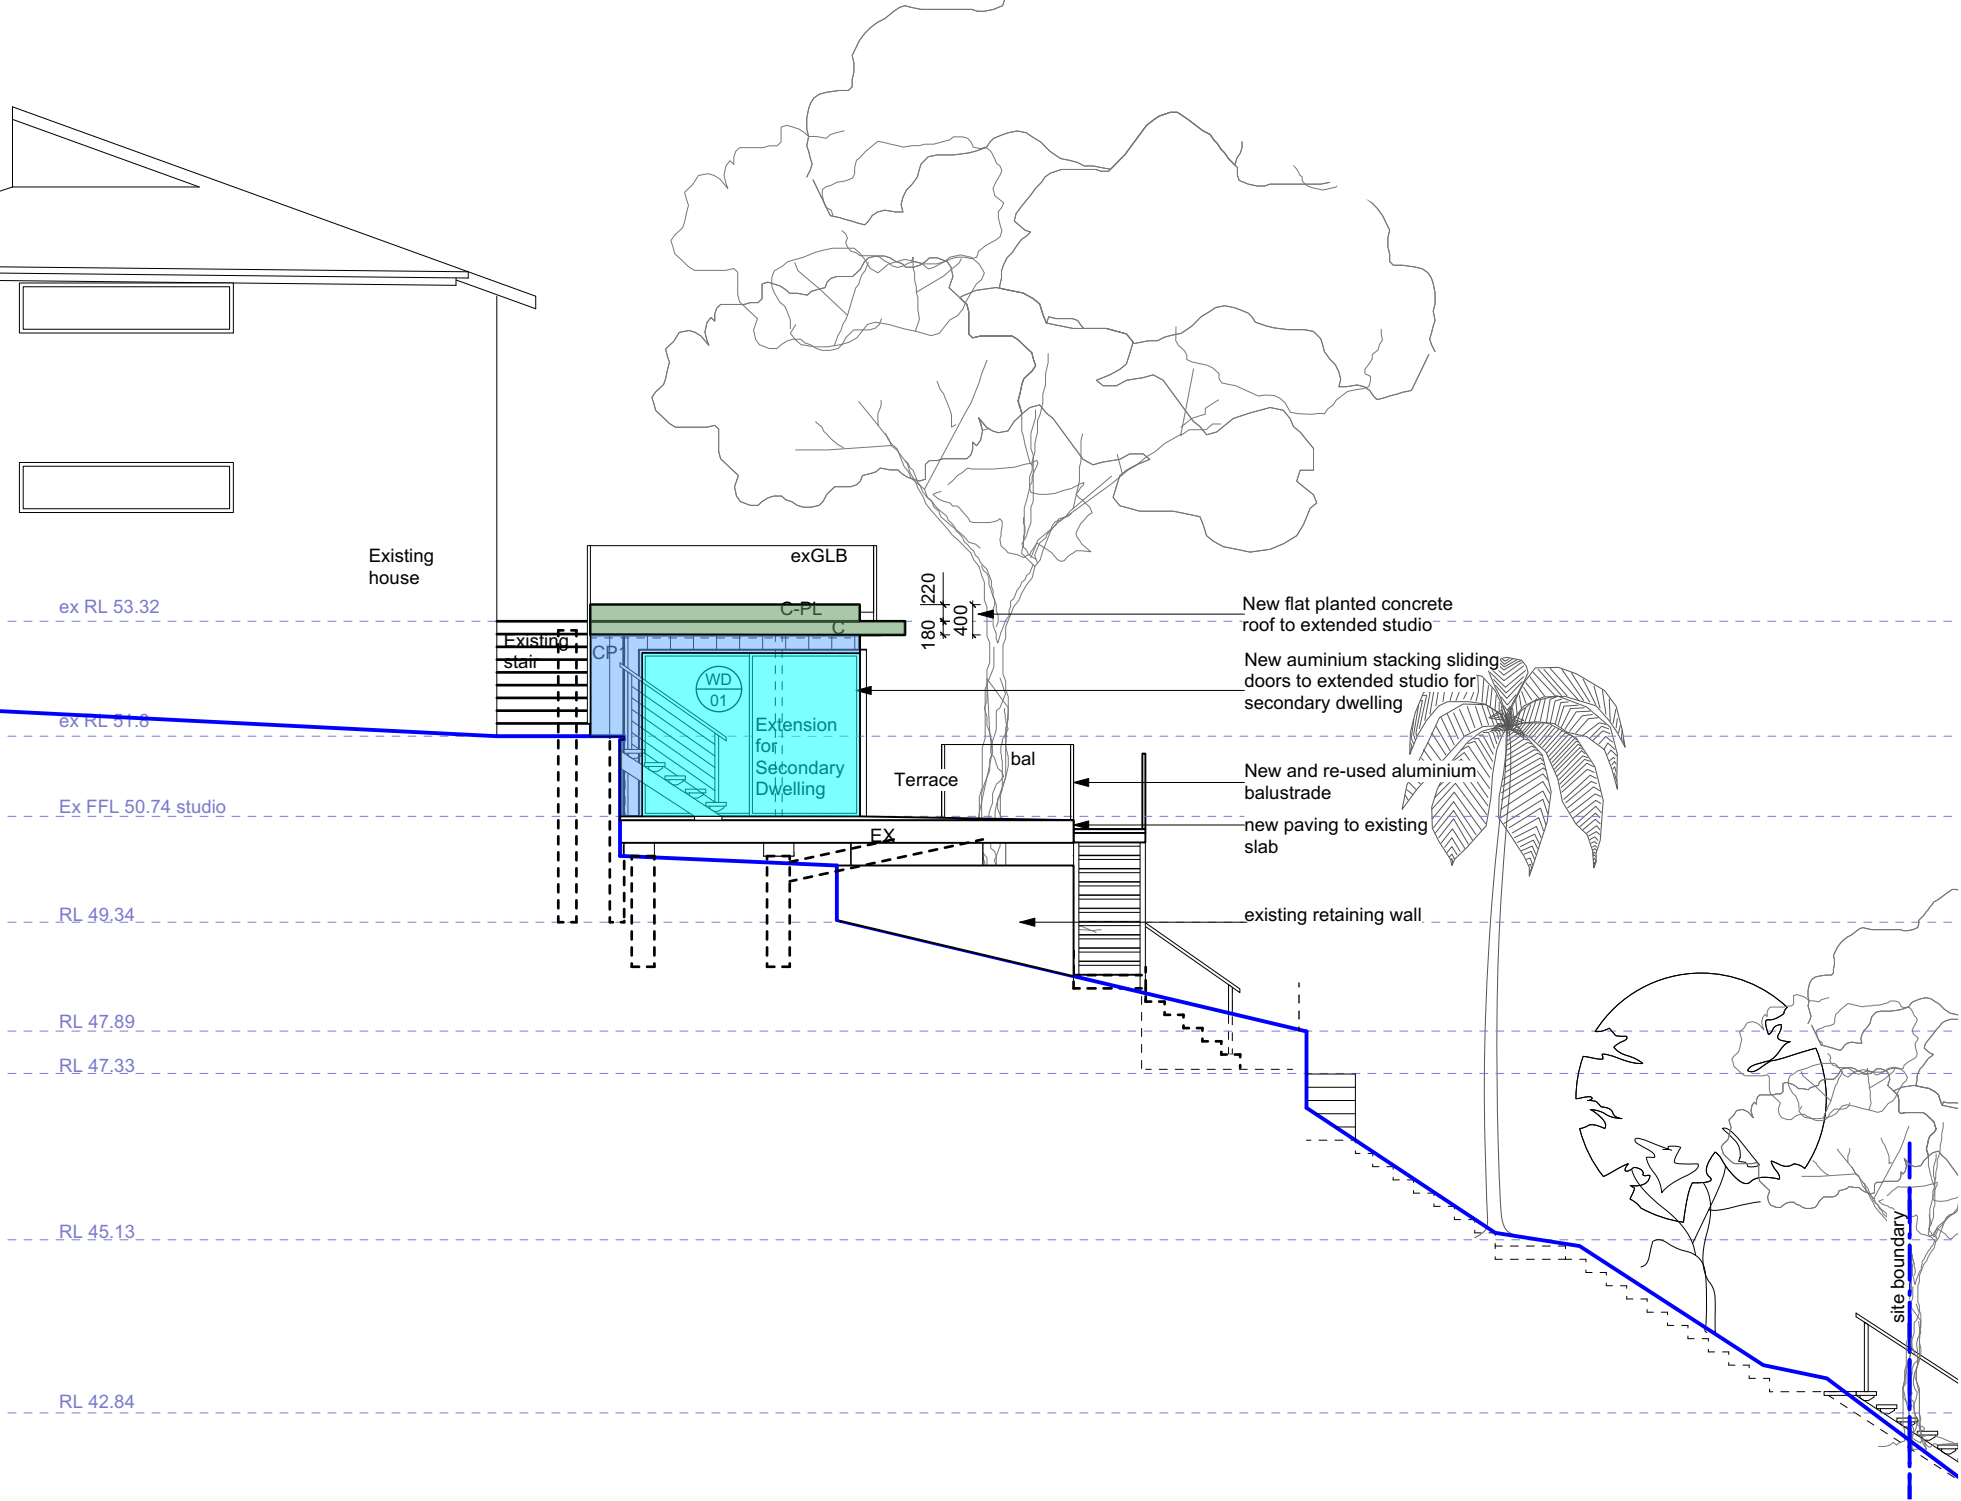

Notes
All work to conform to current Building Code of Australia and NSW supplement and all current relevant AS codes.
All dimensions are in millimetres and figured dimensions take precedence over scaling. Builder to verify all dimensions on site and seek instructions prior to proceeding if any discrepancies are found.
Footings and slabs to comply with current AS 2870 and accordance with accompanying structural engineering drawings.
Light and ventilation to comply with part F4 of the Building Code of Australia.
All wall framing to comply with current AS 1684 light timber framing code and relevant supplements.

Provide insulation to all wall cavities in external walls to BASIX requirements.
Smoke alarms to be installed in accordance with Australian building code and local fire regulations. All positions of GPO's and switches to be confirmed on site prior to installation.
All positions of light fittings to be confirmed on site prior to installation.
Provide all windows, doors, glazing, shading devices, fixtures and fittings to comply with BASIX requirements.
New stairs to comply with AS stair construction Parts 3.9.1 and 3.9.2

Materials

- New Timber framed post/floor/wall structure
- New concrete
- New Glazing
- New Brickwork
- New steelwork

Elevations 1-
West Elevation

DA04

Drawing:

No.	Issue	Date
	DA further information Development Application	26-11-23 07-09-23


Alterations and Additions for
Jana and Michael Kapr

12 Hillslope Road Newport NSW
Development Application

Date : 26-11-23 Drawn: BH Scale: 1:100 UNO. A3



abn 34653330539
info@highhouse.com.au
highhouse.com.au

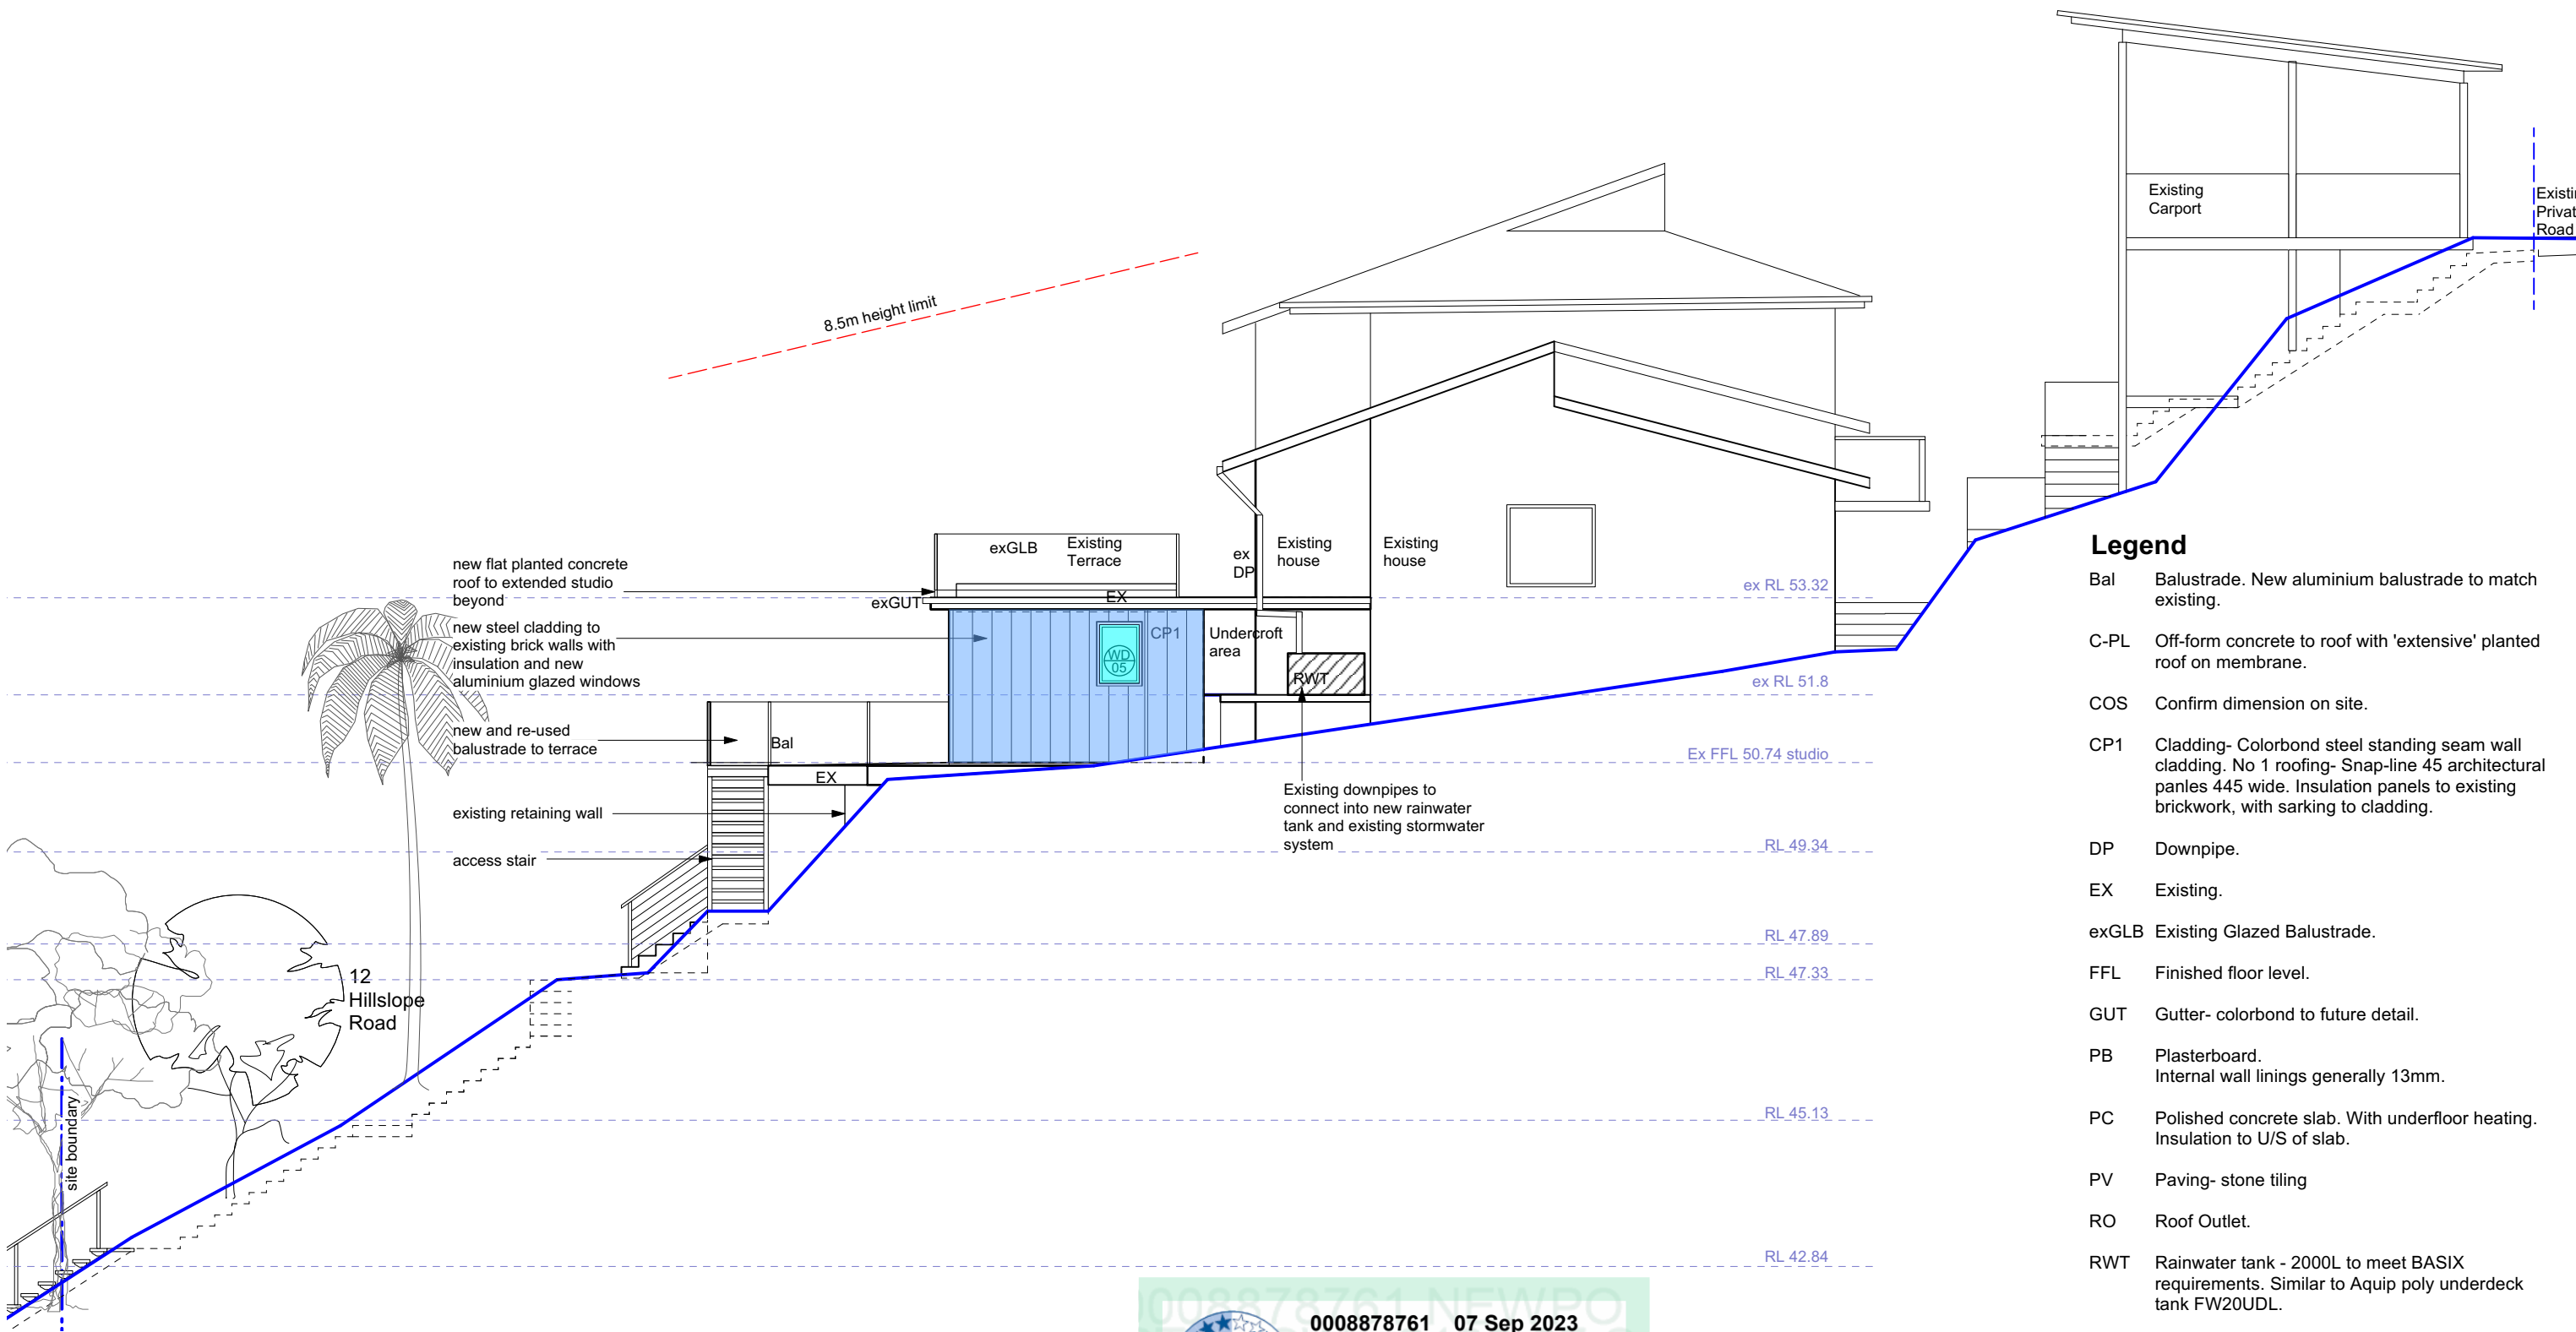

Legend

- Bal Balustrade. New aluminium balustrade to match existing.
- C-PL Off-form concrete to roof with 'extensive' planted roof on membrane.
- COS Confirm dimension on site.
- CP1 Cladding- Colorbond steel standing seam wall cladding. No 1 roofing- Snap-line 45 architectural panles 445 wide. Insulation panels to existing brickwork, with sarking to cladding.
- DP Downpipe.
- EX Existing.
- exGLB Existing Glazed Balustrade.
- FFL Finished floor level.
- GUT Gutter- colorbond to future detail.
- PB Plasterboard. Internal wall linings generally 13mm.
- PC Polished concrete slab. With underfloor heating. Insulation to U/S of slab.
- PV Paving- stone tiling
- RO Roof Outlet.
- RWT Rainwater tank - 2000L to meet BASIX requirements. Similar to Aquip poly underdeck tank FW20UDL.
- SB Steel beam. To future detail.
- WD Window and doors



0008878761 07 Sep 2023

Assessor Gavin Chambers

Accreditation No. DMN/13/1491

Address 12 Hillslope Road, Newport, NSW, 2106

hstar.com.au

Notes
All work to conform to current Building Code of Australia and NSW supplement and all current relevant AS codes.
All dimensions are in millimetres and figured dimensions take precedence over scaling. Builder to verify all dimensions on site and seek instructions prior to proceeding if any discrepancies are found.
Footings and slabs to comply with current AS 2870 and accordance with accompanying structural engineering drawings.
Light and ventilation to comply with part F4 of the Building Code of Australia.
All wall framing to comply with current AS 1684 light timber framing code and relevant supplements.

Provide insulation to all wall cavities in external walls to BASIX requirements.
Smoke alarms to be installed in accordance with Australian building code and local fire regulations. All positions of GPO's and switches to be confirmed on site prior to installation.
All positions of light fittings to be confirmed on site prior to installation.
Provide all windows, doors, glazing, shading devices, fixtures and fittings to comply with BASIX requirements.
New stairs to comply with AS stair construction Parts 3.9.1 and 3.9.2

Materials

- New Timber framed post/floor/wall structure
- New concrete
- New Glazing
- New Brickwork
- New steelwork

Elevations 2- Eastern Elevation DA05

Drawing:	
DA further information Development Application	26-11-23 07-09-23
No.	Issue
	Date

Alterations and Additions for
Jana and Michael Kapr


12 Hillslope Road Newport NSW Development Application

Date : 26-11-23 Drawn: BH Scale: 1:100 UNO. A3



abn 34652320539
info@highhouse.com.au
highhouse.com.au

September 2023		BSA Reference: 19780	
Building Sustainability Assessments		Ph: (02) 4962 3439	
enquiries@buildingsustainability.net.au		www.buildingsustainability.net.au	
Important Note			
The following specification was used to achieve the thermal performance values indicated on the Assessor Certificate. If the proposed construction varies to those detailed below then the Assessor and NatHERS certificates will no longer be valid. Assessments assume that the BCA provisions for building sealing & ventilation are complied with at construction.			
In NSW both BASIX & the BCA variations must be complied with, in particular the following:			
- Thermal construction in accordance with Vol 1 Section J1.2 or Vol 2 Part 3.12.1.1			
- Thermal breaks for Class 1 dwellings in accordance with Part 3.12.1.2(c) & 3.12.1.4(d)			
- Floor insulation for Class 1 dwellings as per Part 3.12.1.5(a)(i), (ii) & (e) or (c), (d) & (e)			
- Building sealing in accordance with Section J3 or Part 3.12.3.1 to 3.12.3.6.			
Thermal Performance Specifications (does not apply to garage)			
External Wall Construction		Added Insulation	
Reverse Brick Veneer & Lightweight		R2.5	
Internal Wall Construction		Added Insulation	
Plasterboard on studs		None	
Ceiling Construction		Added Insulation	
Concrete		None	
Roof Construction		Colour (Solar Absorptance)	Added Insulation
Waterproofing Membrane		Medium SA 0.50	R3.5
Floor Construction		Covering	Added Insulation
Concrete		As drawn (if not noted default values used)	
		R0.9	
Windows			
Glass and frame type	U value	SHGC Range	Area sq m
Performance glazing Type A	4.90	0.30 - 0.36	As drawn
Performance glazing Type B	4.90	0.30 - 0.36	As drawn
Skylights			
Glass and frame type	U	SHGC	Area sq m
Detail			
Type A windows are awning windows, bifolds, casements, tilt 'n' turn windows, entry doors, french doors			
Type B windows are double hung windows, sliding windows & doors, fixed windows, stacker doors, louvers			
Shade elements			
(eaves, verandahs, awnings etc)			
All shade elements modelled as drawn			
Ceiling Penetrations			
(downlights, exhaust fans, flues etc)			
Modelled as drawn and/or to comply with the ventilation and sealing requirements of the BCA			
Ducting is modelled at 150mm. No insulation losses from downlighting have been modelled.			
Additional Notes			
n/a			

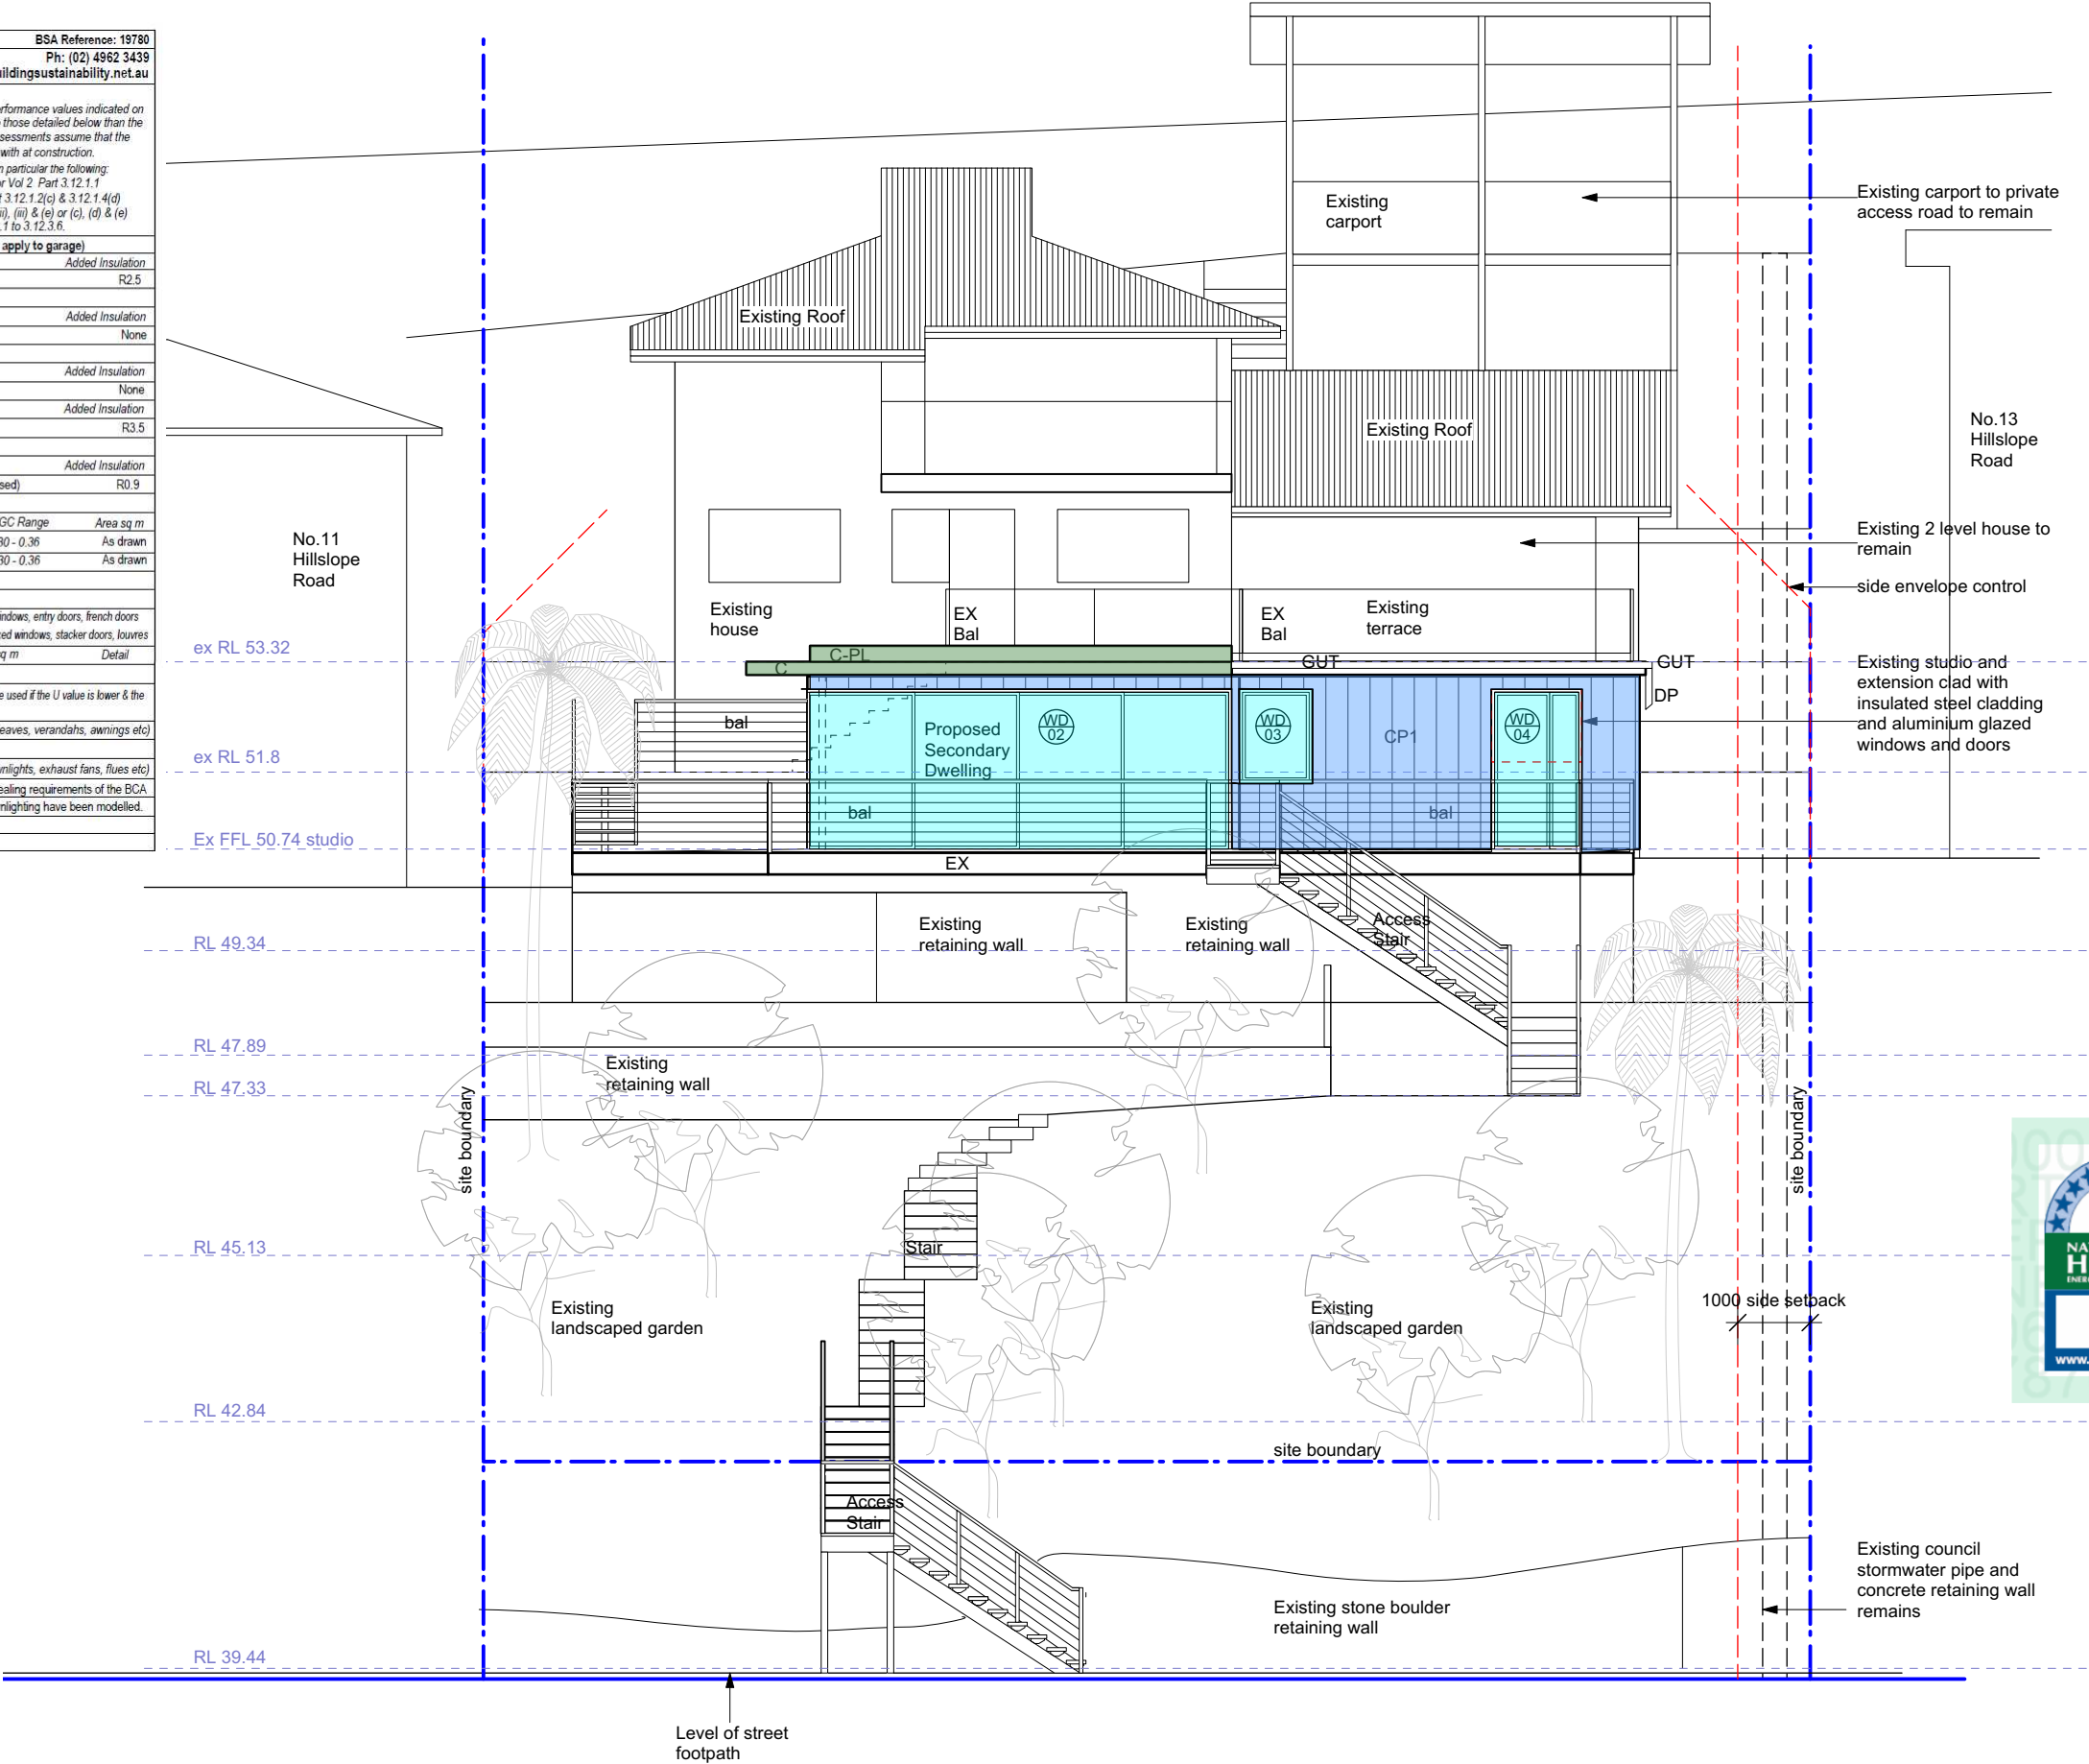

Legend

- Bal Balustrade. New aluminium balustrade to match existing.
- C-PL Off-form concrete to roof with 'extensive' planted roof on membrane.
- COS Confirm dimension on site.
- CP1 Cladding- Colorbond steel standing seam wall cladding. No 1 roofing- Snap-line 45 architectural panles 445 wide. Insulation panels to existing brickwork, with sarking to cladding.
- DP Downpipe.
- EX Existing.
- exGLB Existing Glazed Balustrade.
- FFL Finished floor level.
- GUT Gutter- colorbond to future detail.
- PB Plasterboard. Internal wall linings generally 13mm.
- PC Polished concrete slab. With underfloor heating. Insulation to U/S of slab.
- PV Paving- stone tiling
- RO Roof Outlet.
- RWT Rainwater tank - 2000L to meet BASIX requirements. Similar to Aquip poly underdeck tank FW20UDL.
- SB Steel beam. To future detail.
- WD Window and doors

5.1

64.8 MJ/m²

www.nathers.gov.au

0008878761 07 Sep 2023

Assessor Gavin Chambers

Accreditation No. DMN/13/1491

Address

12 Hillslope Road,
Newport, NSW,
2106

hstar.com.au

Notes

All work to conform to current Building Code of Australia and NSW supplement and all current relevant AS codes.

All dimensions are in millimetres and figured dimensions take precedence over scaling. Builder to verify all dimensions on site and seek instructions prior to proceeding if any discrepancies are found.

Footings and slabs to comply with current AS 2870 and accordance with accompanying structural engineering drawings.

Light and ventilation to comply with part F4 of the Building Code of Australia.

All wall framing to comply with current AS 1684 light timber framing code and relevant supplements.

Provide insulation to all wall cavities in external walls to BASIX requirements.

Smoke alarms to be installed in accordance with Australian building code and local fire regulations.

All positions of GPO's and switches to be confirmed on site prior to installation.

All positions of light fittings to be confirmed on site prior to installation.

Provide all windows, doors, glazing, shading devices, fixtures and fittings to comply with BASIX requirements.

New stairs to comply with AS stair construction Parts 3.9.1 and 3.9.2

- Materials
- New Timber framed post/floor/wall structure
 - New concrete
 - New Glazing
 - New Brickwork
 - New steelwork

Elevations 3- South Street Elevation DA06

Drawing:

No.	DA further information Development Application	26-11-23 07-09-23
Issue		Date

Alterations and Additions for
Jana and Michael Kapr

12 Hillslope Road Newport NSW

Development Application

Date : 26-11-23 Drawn: BH Scale: 1:100 UNO. A3




abn 34653330539
info@highhouse.com.au
highhouse.com.au

Legend

- Bal Balustrade. New aluminium balustrade to match existing.
- C-PL Off-form concrete to roof with 'extensive' planted roof on membrane.
- COS Confirm dimension on site.
- CP1 Cladding- Colorbond steel standing seam wall cladding. No 1 roofing- Snap-line 45 architectural panles 445 wide. Insulation panels to existing brickwork, with sarking to cladding.
- DP Downpipe.
- EX Existing.
- exGLB Existing Glazed Balustrade.
- FFL Finished floor level.
- GUT Gutter- colorbond to future detail.
- PB Plasterboard. Internal wall linings generally 13mm.
- PC Polished concrete slab. With underfloor heating. Insulation to U/S of slab.
- PV Paving- stone tiling
- RO Roof Outlet.
- RWT Rainwater tank - 2000L to meet BASIX requirements. Similar to Aquip poly underdeck tank FW20UDL.
- SB Steel beam. To future detail.
- WD Window and doors

- FFL 53.59 New Finished Floor Level
- RL 53.59 Existing Level
- Demolished wall
- Bulkhead or eave over
- New internal timber stud wall
- New external insulated timber and steel frame wall with steel cladding
- Existing internal brick wall.
- Existing external rendered brick wall with added insulation and external colorbond standing seam cladding.
- Window/door 1 Refer BASIX

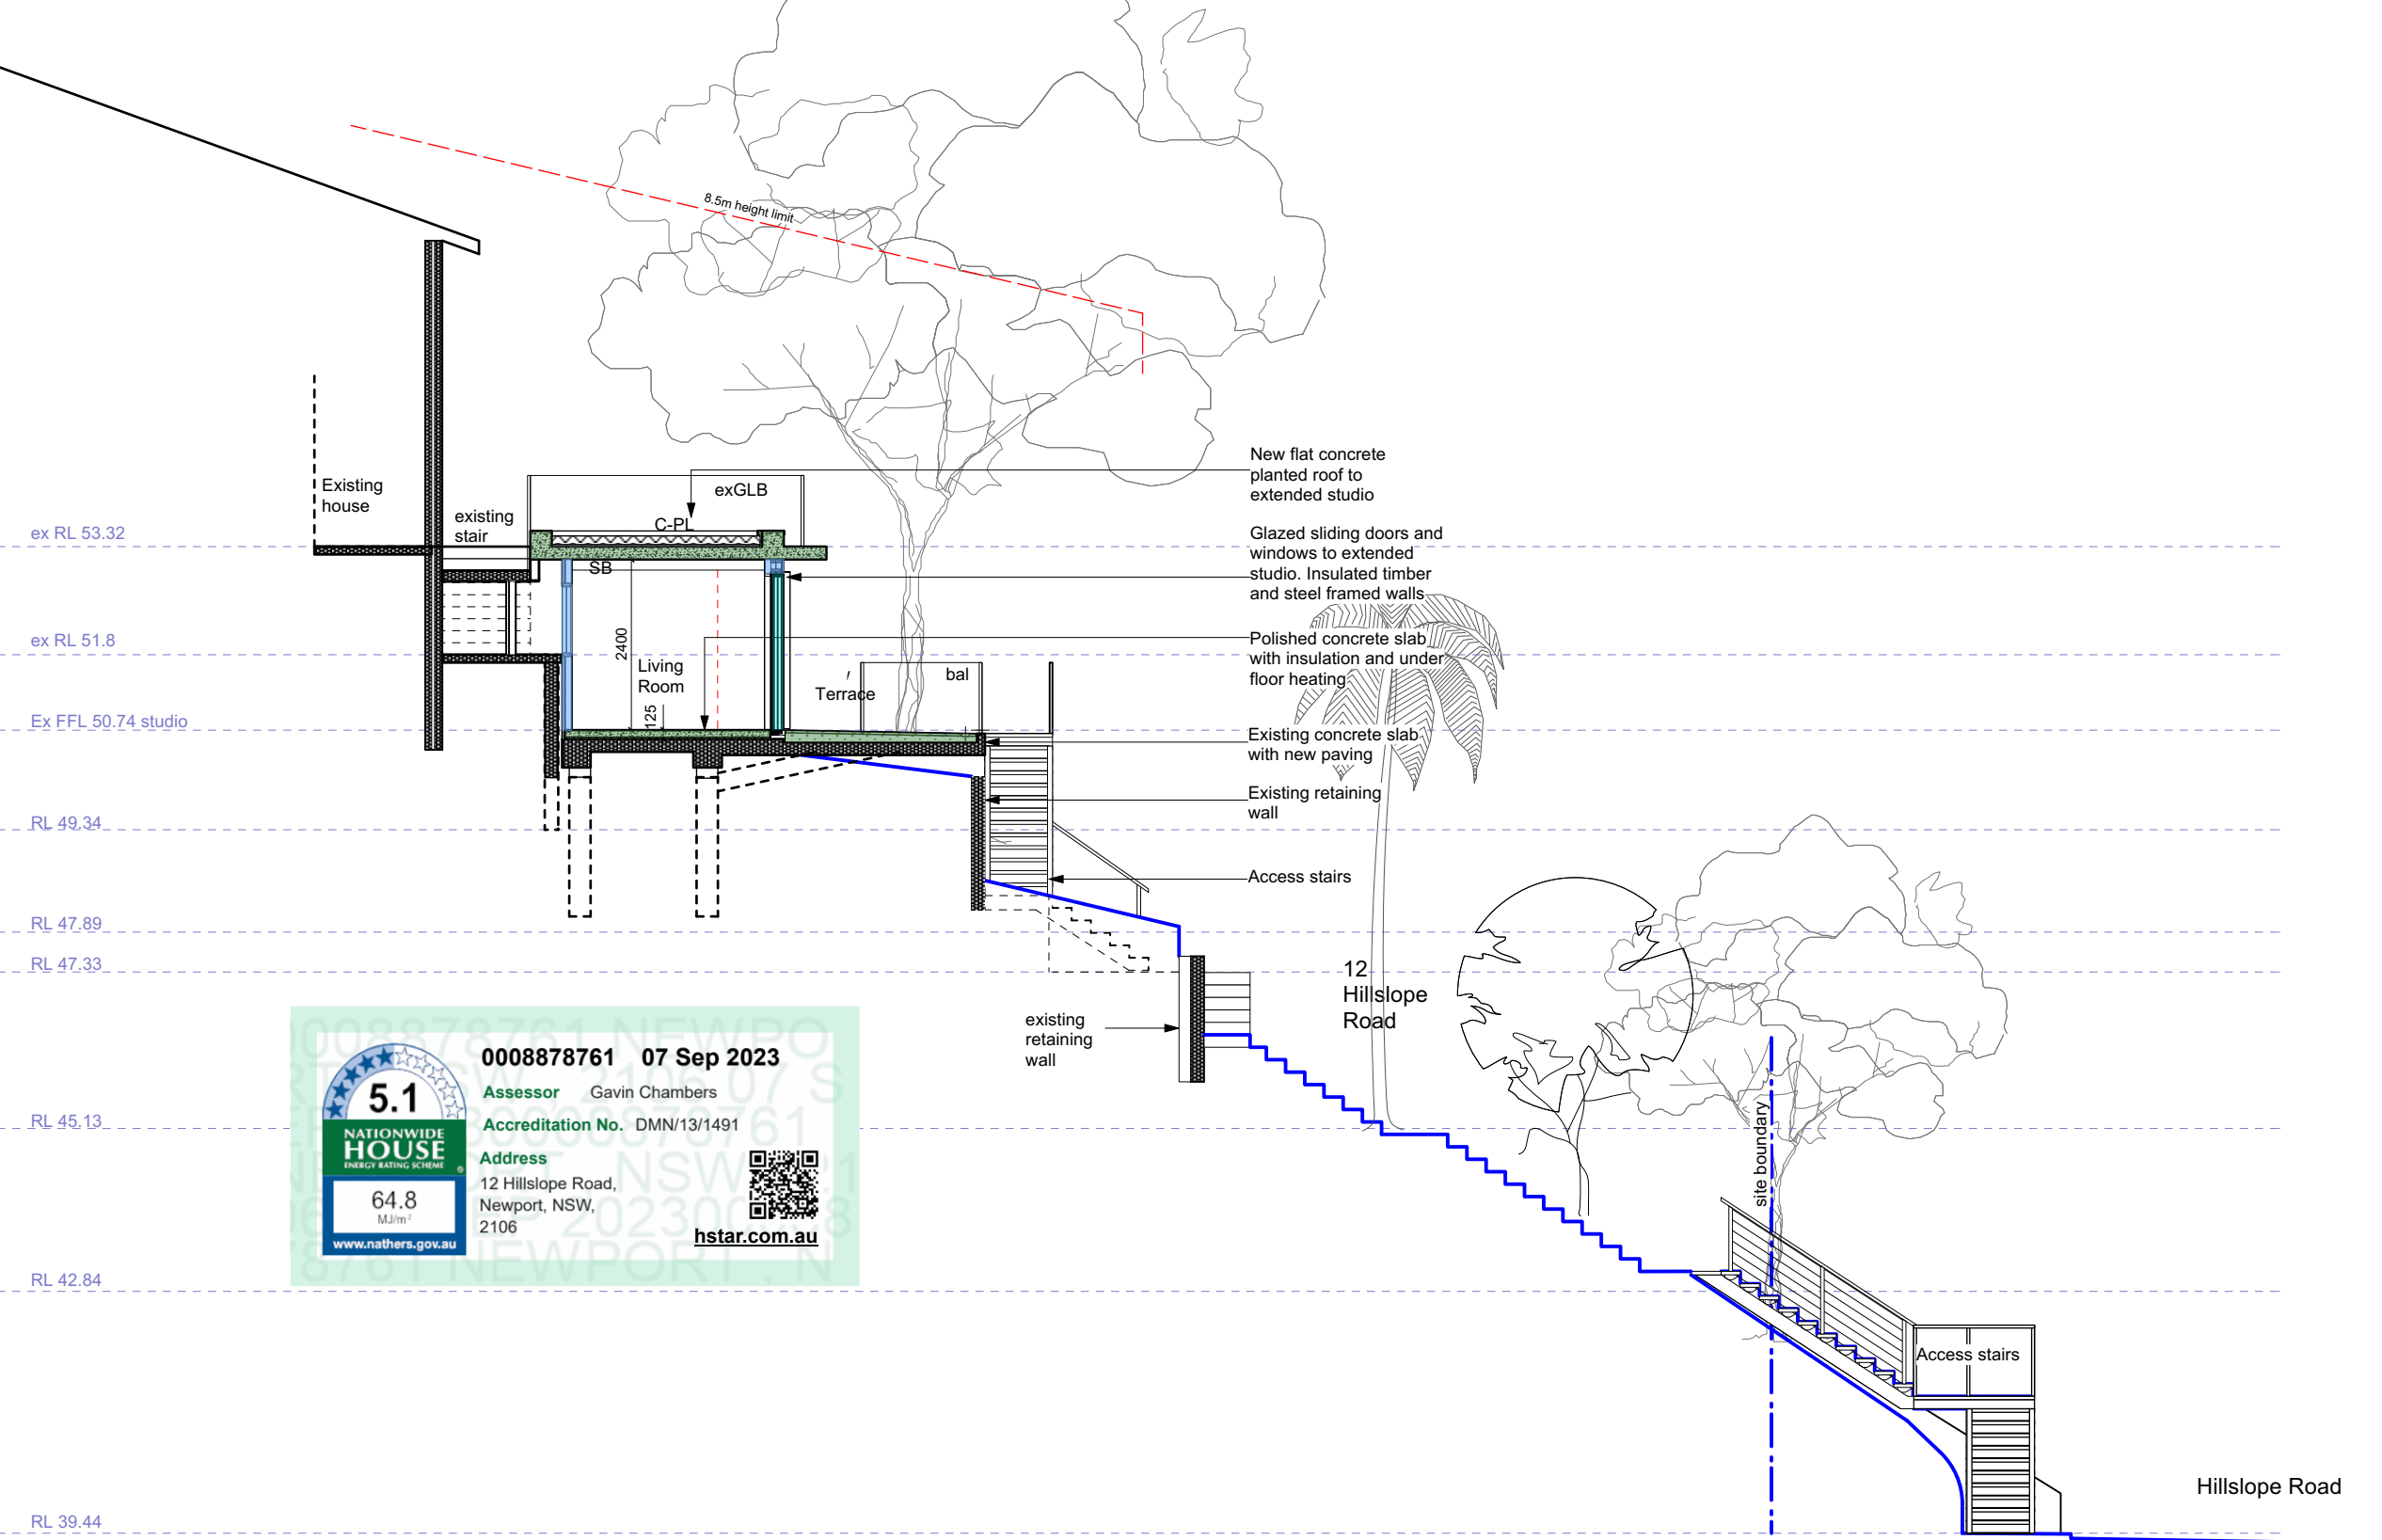

Notes
All work to conform to current Building Code of Australia and NSW supplement and all current relevant AS codes.
All dimensions are in millimetres and figured dimensions take precedence over scaling. Builder to verify all dimensions on site and seek instructions prior to proceeding if any discrepancies are found.
Footings and slabs to comply with current AS 2870 and accordance with accompanying structural engineering drawings.
Light and ventilation to comply with part F4 of the Building Code of Australia.
All wall framing to comply with current AS 1684 light timber framing code and relevant supplements.

Provide insulation to all wall cavities in external walls to BASIX requirements.
Smoke alarms to be installed in accordance with Australian building code and local fire regulations.
All positions of GPO's and switches to be confirmed on site prior to installation.
All positions of light fittings to be confirmed on site prior to installation.
Provide all windows, doors, glazing, shading devices, fixtures and fittings to comply with BASIX requirements.
New stairs to comply with AS stair construction Parts 3.9.1 and 3.9.2

- Materials
- New Timber framed post/floor/wall structure
 - New concrete
 - New Glazing
 - New Brickwork
 - New steelwork

Section

DA07

Drawing:

No.	Issue	Date
	DA further information Development Application	26-11-23 07-09-23

Alterations and Additions for
Jana and Michael Kapr

12 Hillslope Road Newport NSW
Development Application

Date : 26-11-23 Drawn: BH Scale: 1:100 UNO. A3



abn 34653330539
info@highhouse.com.au
highhouse.com.au

Single Dwelling

Certificate number: 1403977S

This certificate confirms that the proposed development will meet the NSW government's requirements for sustainability, if it is built in accordance with the commitments set out below. Terms used in this certificate, or in the commitments, have the meaning given by the document entitled "BASIX Definitions" dated 10/09/2020 published by the Department. This document is available at www.basix.nsw.gov.au

Secretary
Date of issue: Wednesday, 06 September 2023
To be valid, this certificate must be lodged within 3 months of the date of issue.



Project summary		
Project name	12 Hillslope Road	
Street address	12 Hillslope Road Newport 2106	
Local Government Area	Northern Beaches Council	
Plan type and plan number	deposited 238659	
Lot no.	2	
Section no.	-	
Project type	separate dwelling house - secondary dwelling	
No. of bedrooms	1	
Project score		
Water	✔ 40	Target 40
Thermal Comfort	✔ Pass	Target Pass
Energy	✔ 99	Target 50

Thermal Comfort Commitments	Show on DA plans	Show on CC/CDC plans & specs	Certifier check
Simulation Method			
The applicant must attach the certificate referred to under "Assessor Details" on the front page of this BASIX certificate (the "Assessor Certificate") to the development application and construction certificate application for the proposed development (or, if the applicant is applying for a complying development certificate for the proposed development, to that application). The applicant must also attach the Assessor Certificate to the application for an occupation certificate for the proposed development.			
The Assessor Certificate must have been issued by an Accredited Assessor in accordance with the Thermal Comfort Protocol.			
The details of the proposed development on the Assessor Certificate must be consistent with the details shown in this BASIX certificate, including the Cooling and Heating loads shown on the front page of this certificate.			
The applicant must show on the plans accompanying the development application for the proposed development, all matters which the Assessor Certificate requires to be shown on those plans. Those plans must bear a stamp of endorsement from the Accredited Assessor to certify that this is the case. The applicant must show on the plans accompanying the application for a construction certificate (or complying development certificate, if applicable), all thermal performance specifications set out in the Assessor Certificate, and all aspects of the proposed development which were used to calculate those specifications.	✔	✔	✔
The applicant must construct the development in accordance with all thermal performance specifications set out in the Assessor Certificate, and in accordance with those aspects of the development application or application for a complying development certificate which were used to calculate those specifications.		✔	✔
Where there is an in-slab heating or cooling system, the applicant must install insulation with an R-value of not less than 1.0 around the vertical edges of the perimeter of the slab, and underneath the slab if it is a suspended floor.	✔	✔	✔
The applicant must construct the floors and walls of the dwelling in accordance with the specifications listed in the table below.	✔	✔	✔
Floor and wall construction	Area		
floor - concrete slab on ground	All or part of floor area square metres		

Description of project

Project address		Assessor details and thermal loads	
Project name	12 Hillslope Road	Assessor number	DMN/13/1491
Street address	12 Hillslope Road Newport 2106	Certificate number	BSA19780
Local Government Area	Northern Beaches Council	Climate zone	56
Plan type and plan number	Deposited Plan 238659	Area adjusted cooling load (MJ/m².year)	26
Lot no.	2	Area adjusted heating load (MJ/m².year)	39
Section no.	-	Ceiling fan in at least one bedroom	No
Project type		Ceiling fan in at least one living room or other conditioned area	No
Project type	separate dwelling house - secondary dwelling	Project score	
No. of bedrooms	1	Water	✔ 40 Target 40
Site details		Thermal Comfort	✔ Pass Target Pass
Site area (m²)	827	Energy	✔ 99 Target 50
Roof area (m²)	21		
Conditioned floor area (m2)	44.0		
Unconditioned floor area (m2)	0.0		
Total area of garden and lawn (m2)	446		
Roof area (m2) of the existing dwelling	221		
No. of bedrooms in the existing dwelling	3		

Schedule of BASIX commitments

The commitments set out below regulate how the proposed development is to be carried out. It is a condition of any development consent granted, or complying development certificate issued, for the proposed development, that BASIX commitments be complied with.

Water Commitments	Show on DA plans	Show on CC/CDC plans & specs	Certifier check
Landscape			
The applicant must plant indigenous or low water use species of vegetation throughout 446 square metres of the site.	✔	✔	
Fixtures			
The applicant must install showerheads with a minimum rating of 4 star (> 4.5 but <= 6 L/min plus spray force and/or coverage tests) in all showers in the development.		✔	✔
The applicant must install a toilet flushing system with a minimum rating of 6 star in each toilet in the development.		✔	✔
The applicant must install taps with a minimum rating of 6 star in the kitchen in the development.		✔	
The applicant must install basin taps with a minimum rating of 6 star in each bathroom in the development.		✔	
Alternative water			
Rainwater tank			
The applicant must install a rainwater tank of at least 2000 litres on the site. This rainwater tank must meet, and be installed in accordance with, the requirements of all applicable regulatory authorities.	✔	✔	✔
The applicant must configure the rainwater tank to collect rain runoff from at least 75 square metres of the roof area of the development (excluding the area of the roof which drains to any stormwater tank or private dam).		✔	✔
The applicant must connect the rainwater tank to: • all toilets in the development		✔	✔
• at least one outdoor tap in the development (Note: NSW Health does not recommend that rainwater be used for human consumption in areas with potable water supply.)		✔	✔

Energy Commitments	Show on DA plans	Show on CC/CDC plans & specs	Certifier check
Hot water			
The applicant must install the following hot water system in the development, or a system with a higher energy rating: electric heat pump with a performance of more than 45 STCs.	✔	✔	✔
Cooling system			
The living areas must not incorporate any cooling system, or any ducting which is designed to accommodate a cooling system.		✔	✔
The bedrooms must not incorporate any cooling system, or any ducting which is designed to accommodate a cooling system.		✔	✔
Heating system			
The living areas must not incorporate any heating system, or any ducting which is designed to accommodate a heating system.		✔	✔
The bedrooms must not incorporate any heating system, or any ducting which is designed to accommodate a heating system.		✔	✔
Ventilation			
The applicant must install the following exhaust systems in the development: At least 1 Bathroom: individual fan, ducted to façade or roof; Operation control: manual on / timer off Kitchen: individual fan, ducted to façade or roof; Operation control: manual switch on/off Laundry: individual fan, ducted to façade or roof; Operation control: manual on / timer off		✔ ✔ ✔	✔ ✔ ✔
Artificial lighting			
The applicant must ensure that the "primary type of artificial lighting" is fluorescent or light emitting diode (LED) lighting in each of the following rooms, and where the word "dedicated" appears, the fittings for those lights must only be capable of accepting fluorescent or light emitting diode (LED) lamps: • at least 1 of the bedrooms / study; dedicated • at least 1 of the living / dining rooms; dedicated • the kitchen;		✔ ✔ ✔	✔ ✔ ✔

Energy Commitments	Show on DA plans	Show on CC/CDC plans & specs	Certifier check
• all bathrooms/toilets;		✔	✔
• the laundry;		✔	✔
• all hallways;		✔	✔
Alternative energy			
The applicant must install a photovoltaic system with the capacity to generate at least 30 peak kilowatts of electricity as part of the development. The applicant must connect this system to the development's electrical system.	✔	✔	✔
Other			
The applicant must install an induction cooktop & electric oven in the kitchen of the dwelling.		✔	
The applicant must construct each refrigerator space in the development so that it is "well ventilated", as defined in the BASIX definitions.		✔	
The applicant must install a fixed outdoor clothes drying line as part of the development.		✔	

Notes
All work to conform to current Building Code of Australia and NSW supplement and all current relevant AS codes.
All dimensions are in millimetres and figured dimensions take precedence over scaling. Builder to verify all dimensions on site and seek instructions prior to proceeding if any discrepancies are found.
Footings and slabs to comply with current AS 2870 and accordance with accompanying structural engineering drawings.
Light and ventilation to comply with part F4 of the Building Code of Australia.
All wall framing to comply with current AS 1684 light timber framing code and relevant supplements.

Provide insulation to all wall cavities in external walls to BASIX requirements.
Smoke alarms to be installed in accordance with Australian building code and local fire regulations.
All positions of GPO's and switches to be confirmed on site prior to installation.
All positions of light fittings to be confirmed on site prior to installation.
Provide all windows, doors, glazing, shading devices, fixtures and fittings to comply with BASIX requirements.

New stairs to comply with AS stair construction Parts 3.9.1 and 3.9.2

- Materials
- New Timber framed post/floor/wall structure
 - New concrete
 - New Glazing
 - New Brickwork
 - New steelwork

BASIX

Drawing:

DA08

Development Application	07-09-23
No. Issue	Date


Alterations and Additions for
Jana and Michael Kapr

12 Hillslope Road Newport NSW
Development Application


Date : 07-09-23 Drawn: BH Scale: 1:100 UNO. A3



abn 34653330539
info@highhouse.com.au
highhouse.com.au


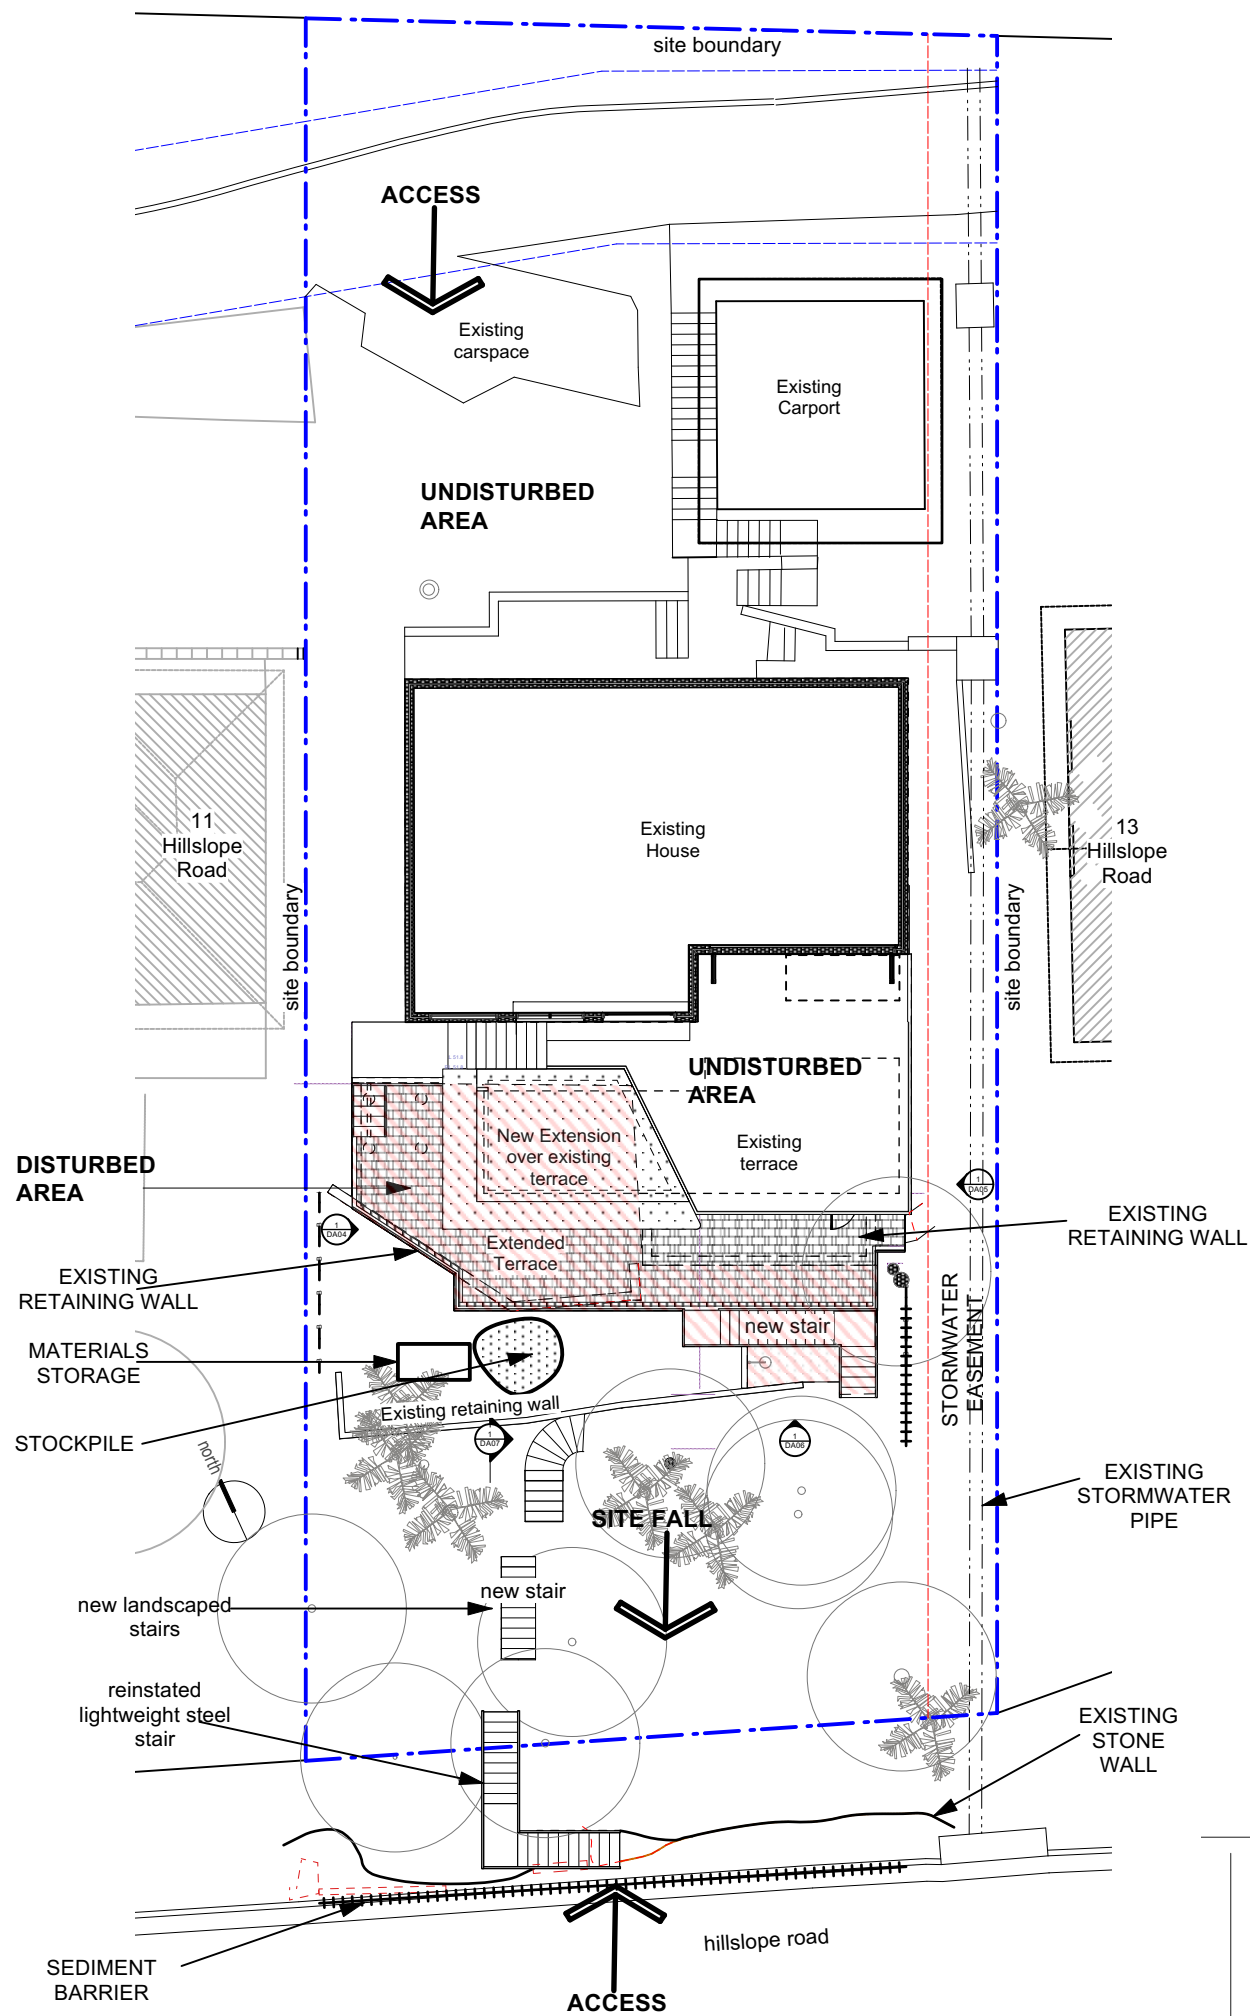


LEGEND

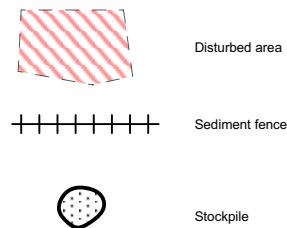

SEDIMENT CONTROL

1. Install sediment control structures in locations indicated on plans and otherwise required to control sediment during all excavations and whilst areas of the site are exposed to erosion.
2. Control structures to be detailed or as otherwise required by certifying authority. Sediment fences, and other control structures as shown on this drawing or their equivalent.
3. Review control measures and maintain structures daily by the site manager.
4. If additional measures are required for erosion control or by council requirements refer to 'Urban erosion and sediment control' guidelines prepared by the Department of Conservation and Land management.
5. No vehicle crossing or stockpiling of materials on vegetation buffers.
6. All Sediment structures to be cleaned on reaching 50% storage capacity.
7. All existing vegetation will be retained outside the construction site.
8. Clean sediments from footpaths, driveways and roads daily.
9. Cover or wet down to prevent dust spread.
10. Topsoil will be respread and all disturbed areas will be stabilised as soon as practicable after the completion of the works.
11. Approved bins for building waste, concrete and mortar slurries, paints washings and litter will be provided wholly within the site and arrangements made for regular collection and disposal.

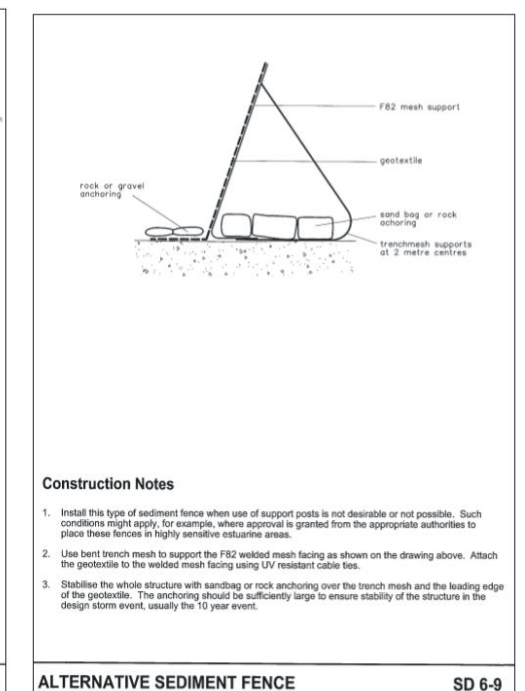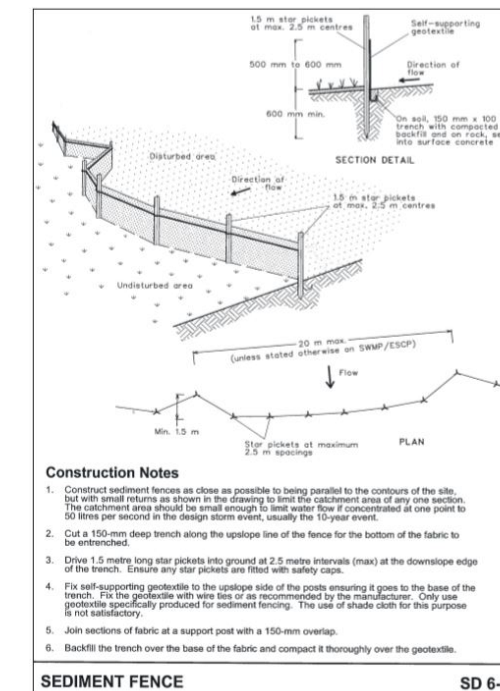

Erosion and Sediment Control Plan


DA09

No.	Issue	Date
	Development Application	07-09-23

Alterations and Additions for
Jana and Michael Kapr

12 Hillslope Road Newport NSW Development Application

Date : 07-09-23 Drawn: BH Scale: 1:100 UNO. A3

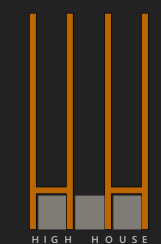

abn 3465330539
info@highhouse.com.au
highhouse.com.au