


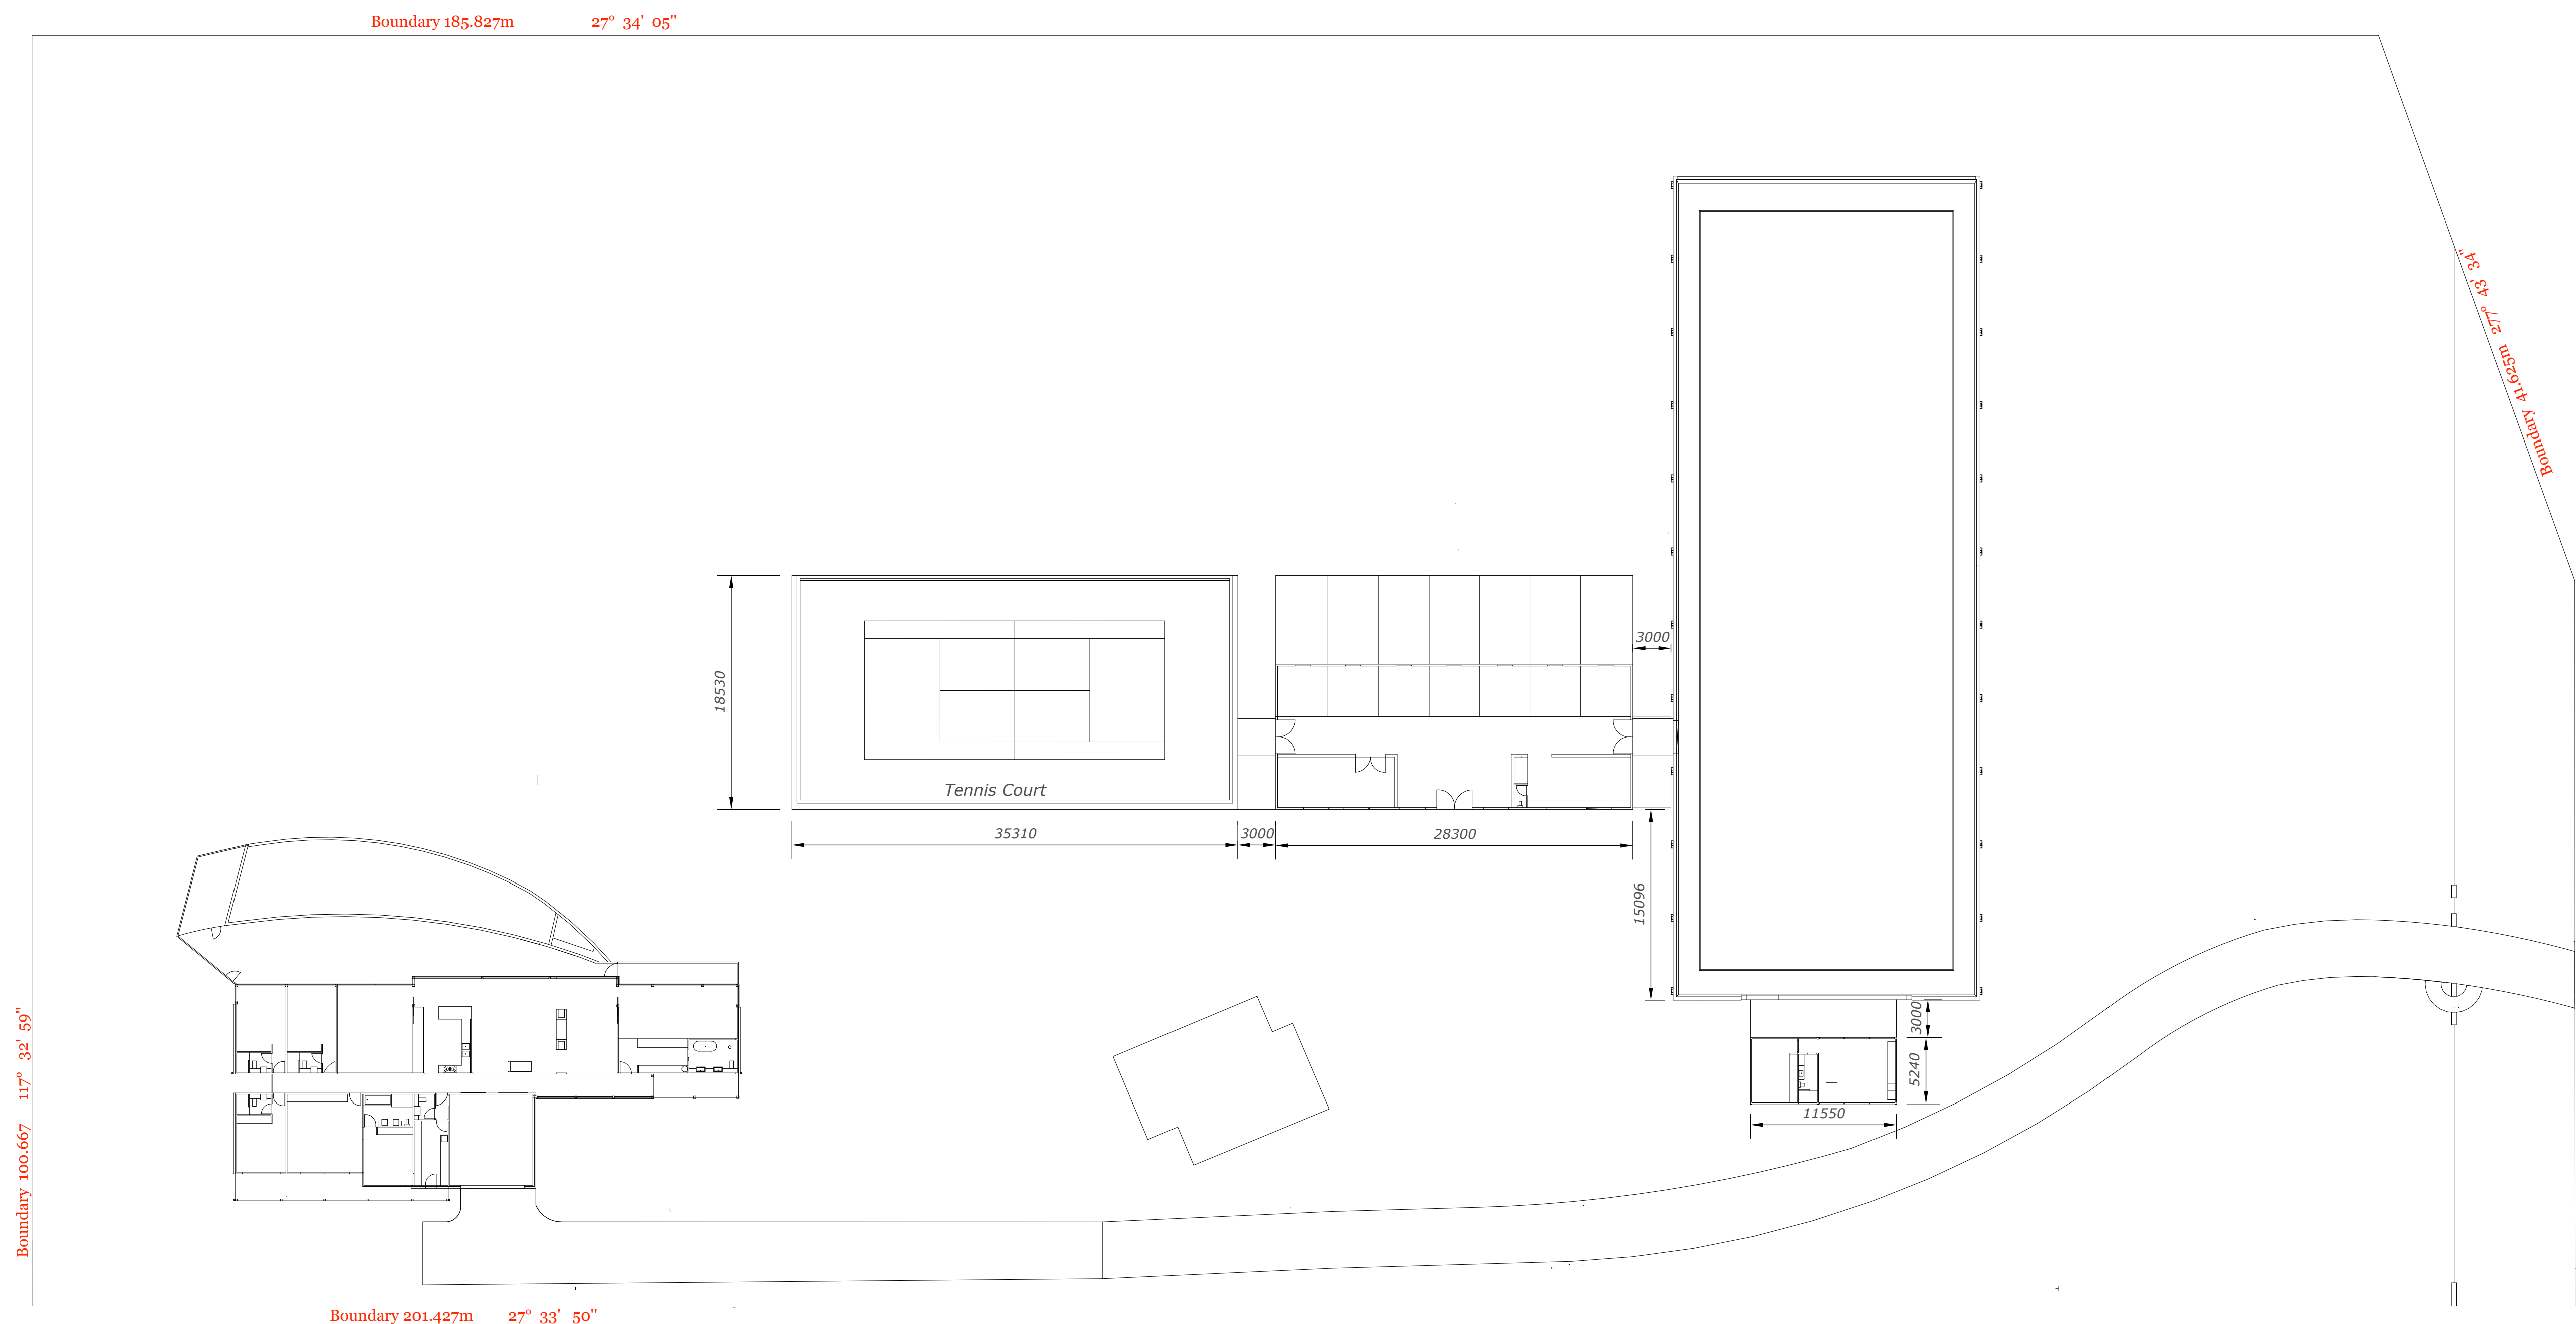

MJ Shepherd & Co Pty Ltd	Client	K & P Shaw	Scale	1:500	Site Plan	REVISIONS		012	
	Project	170 Morgan Rd Belrose lot 170 DP 752038	Job No.	2013/1109			MM/DD/YY		REMARKS
						1	12/07/13		Issued for DA
						2	11/12/13		Issued for Secton 96
						3	19/12/13		Issued for CC
	Date	July 2013		4	24/03/14	Issued for Section 96	I		
				5	01/07/14	Issued for Section 96			




Morgan Rd


Client	K & P Shaw	Scale	1:500
Project	170 Morgan Rd Belrose lot 170 DP 752038	Job No.	2013/1109
		Date	July 2013

REVISIONS		
	MM/DD/YY	REMARKS
1	12/07/13	Issued for DA
2	11/12/13	Issued for Section 96
3	19/12/13	Issued for CC
4	24/03/14	Issued for Section 96
5	01/07/14	Issued for Section 96


I 013

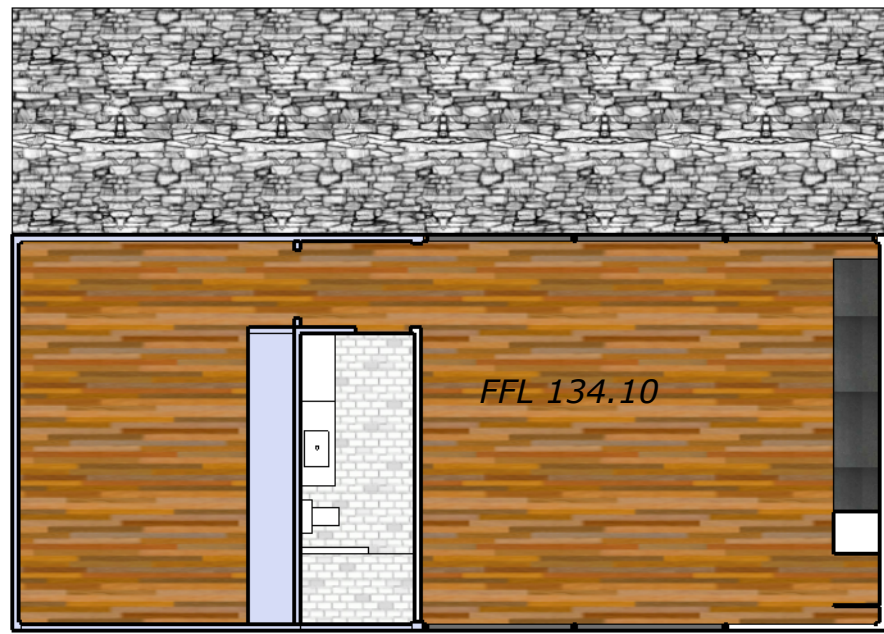


Coaches Box

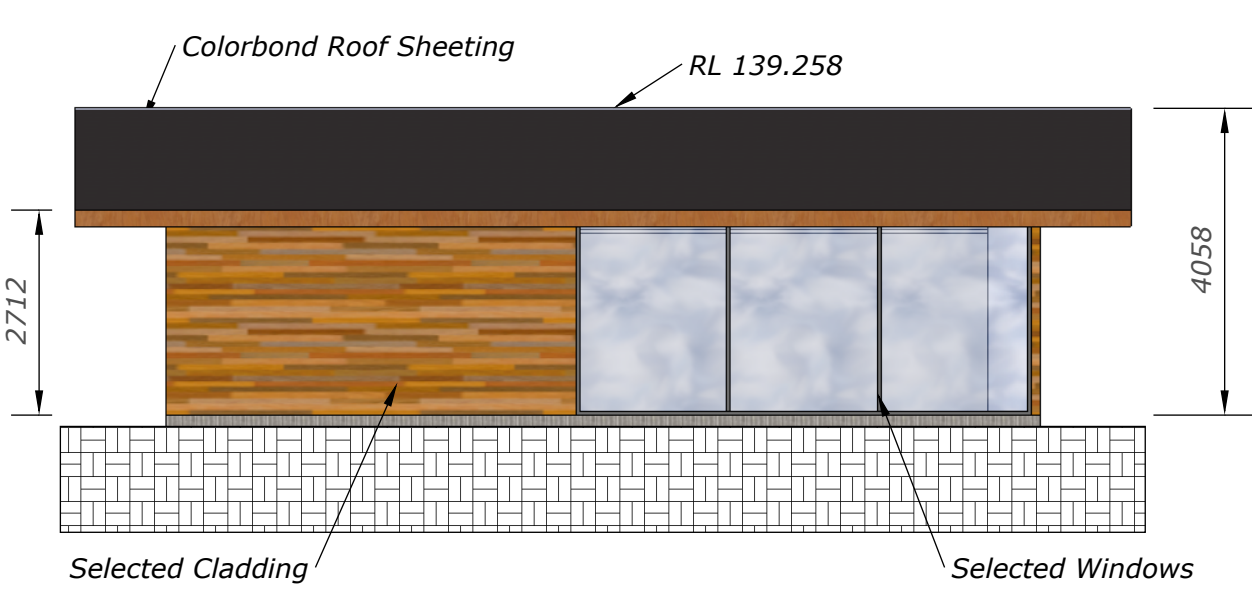


West Elevation

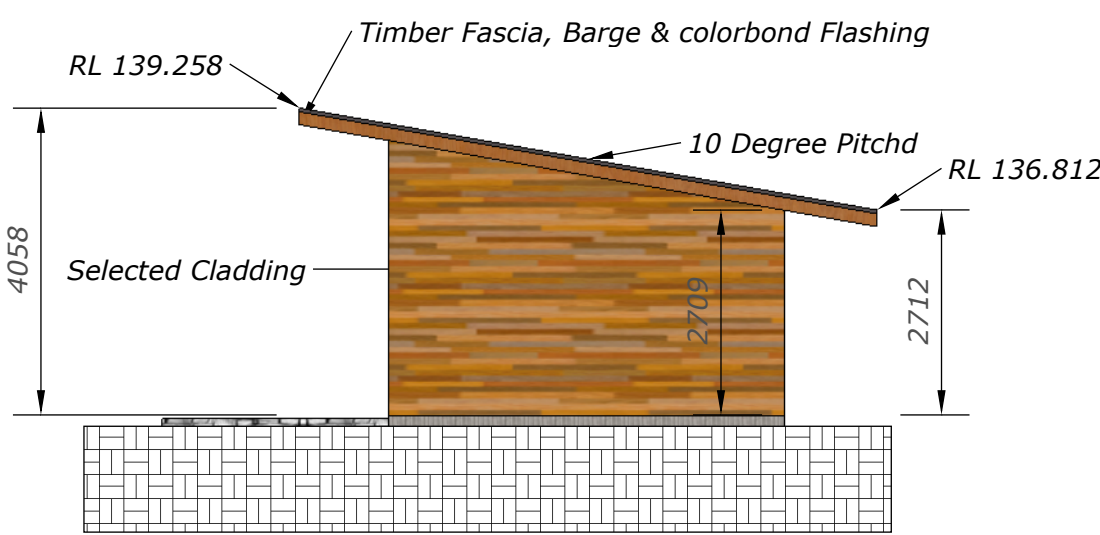


North Elevation

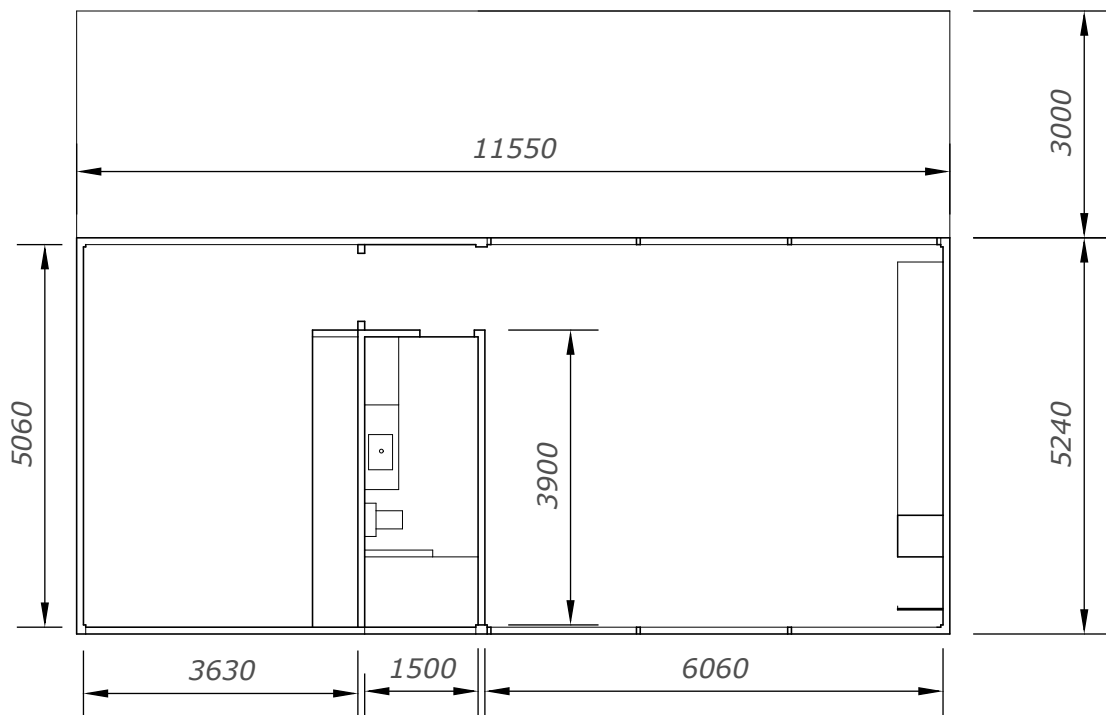


Floor Plan

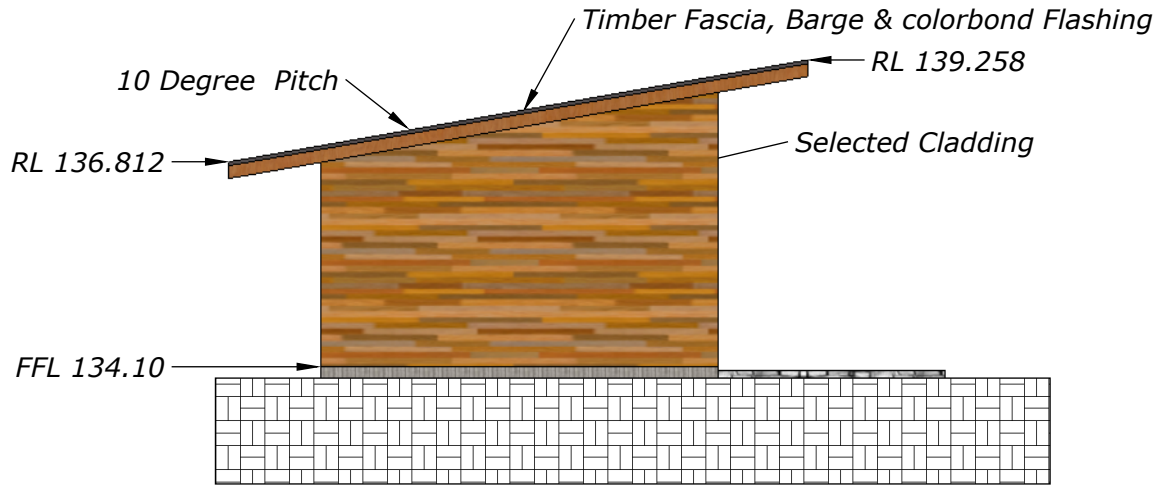


South Elevation

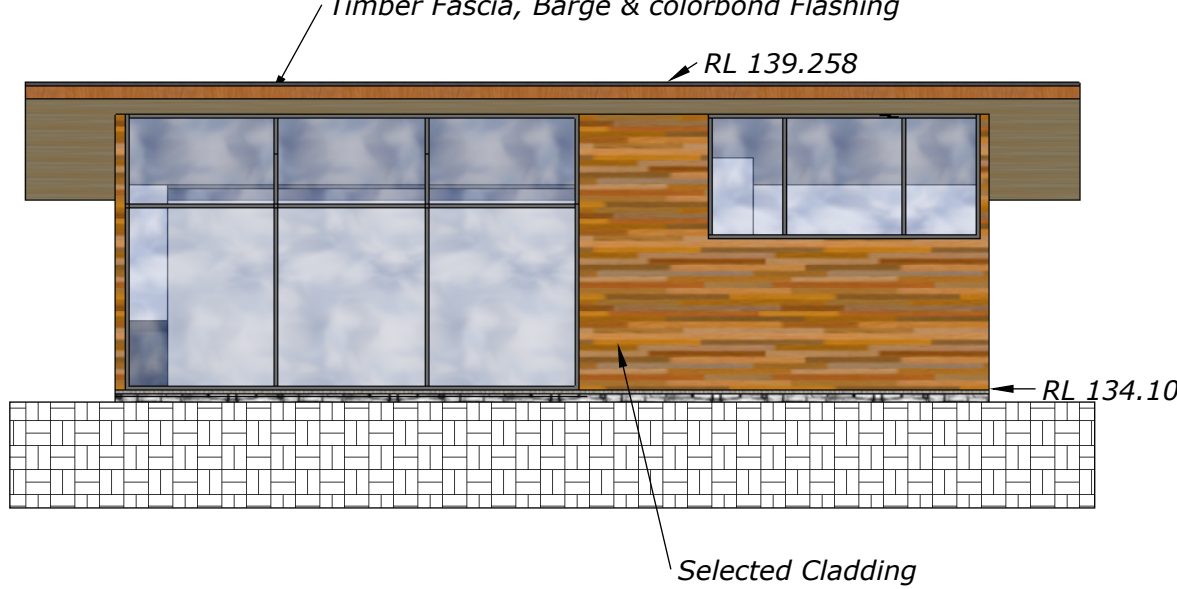


East Elevation

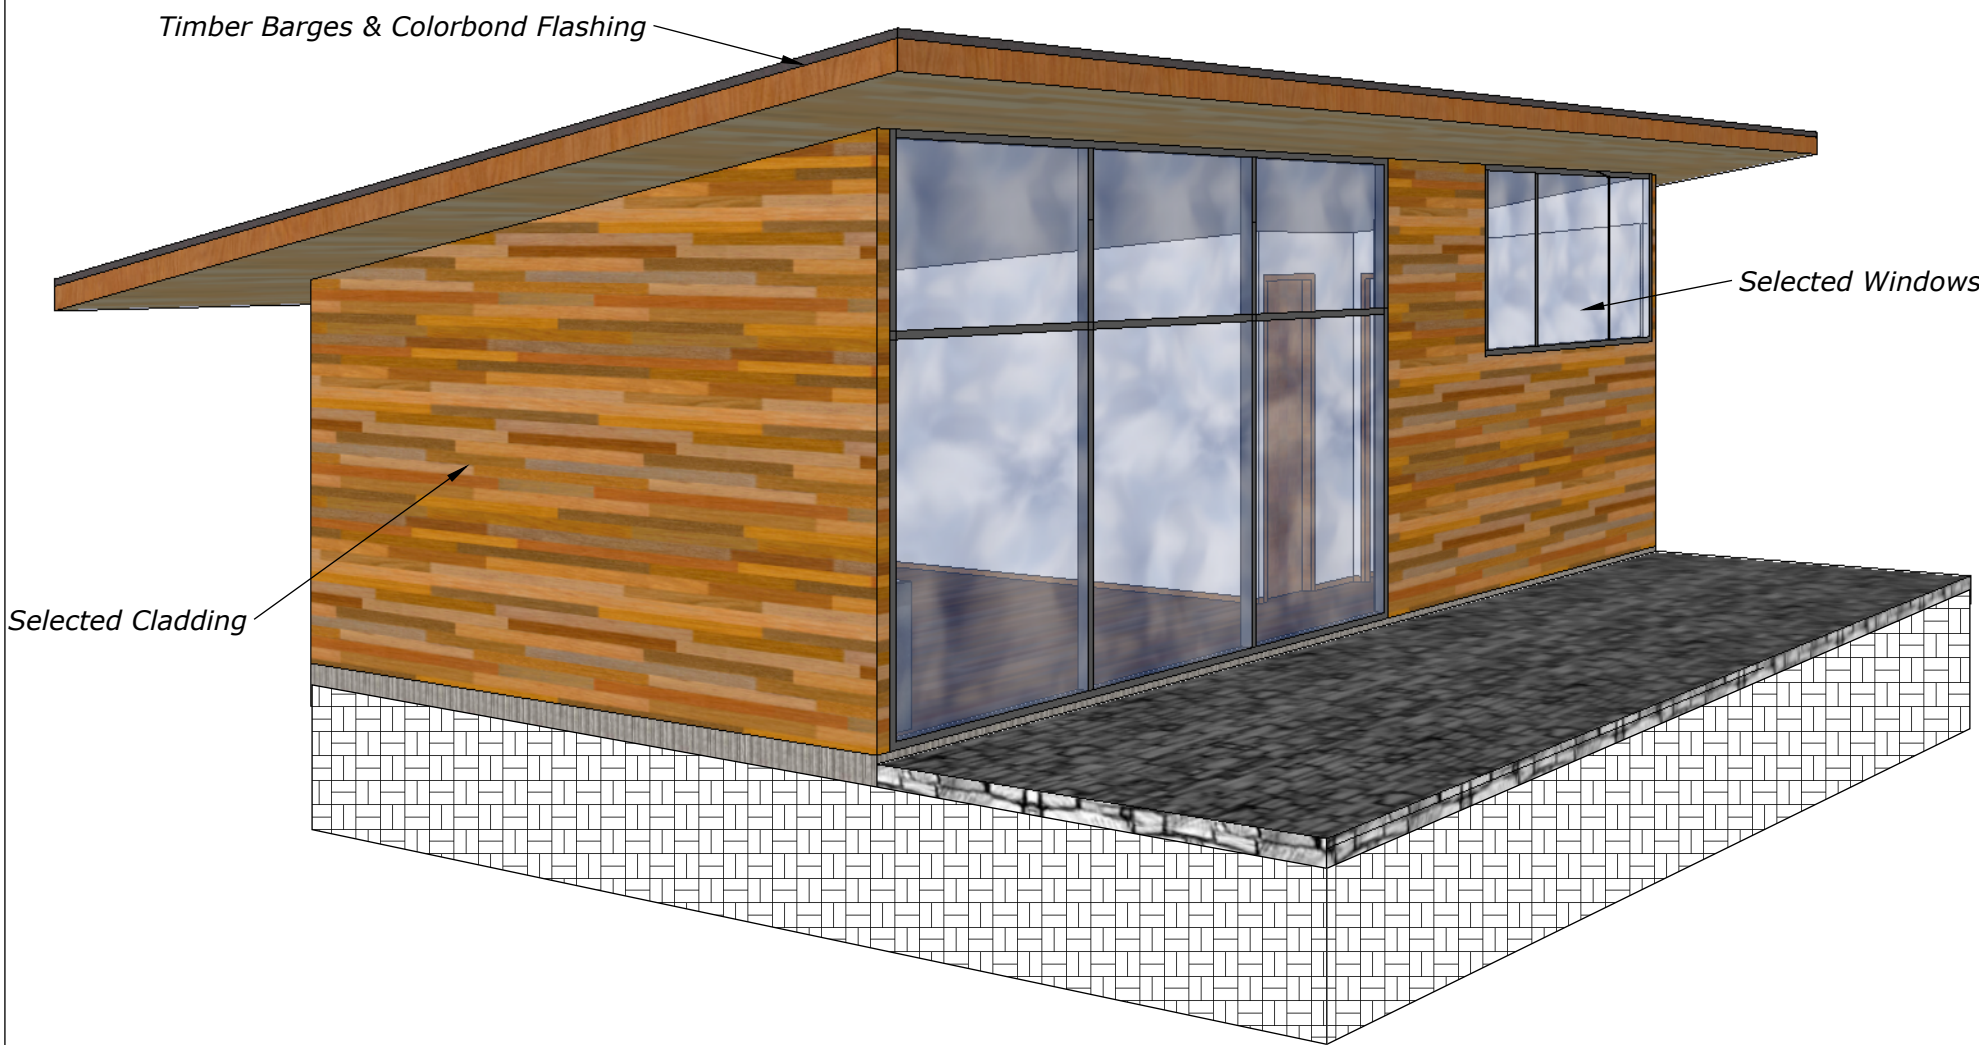

South East Perspective

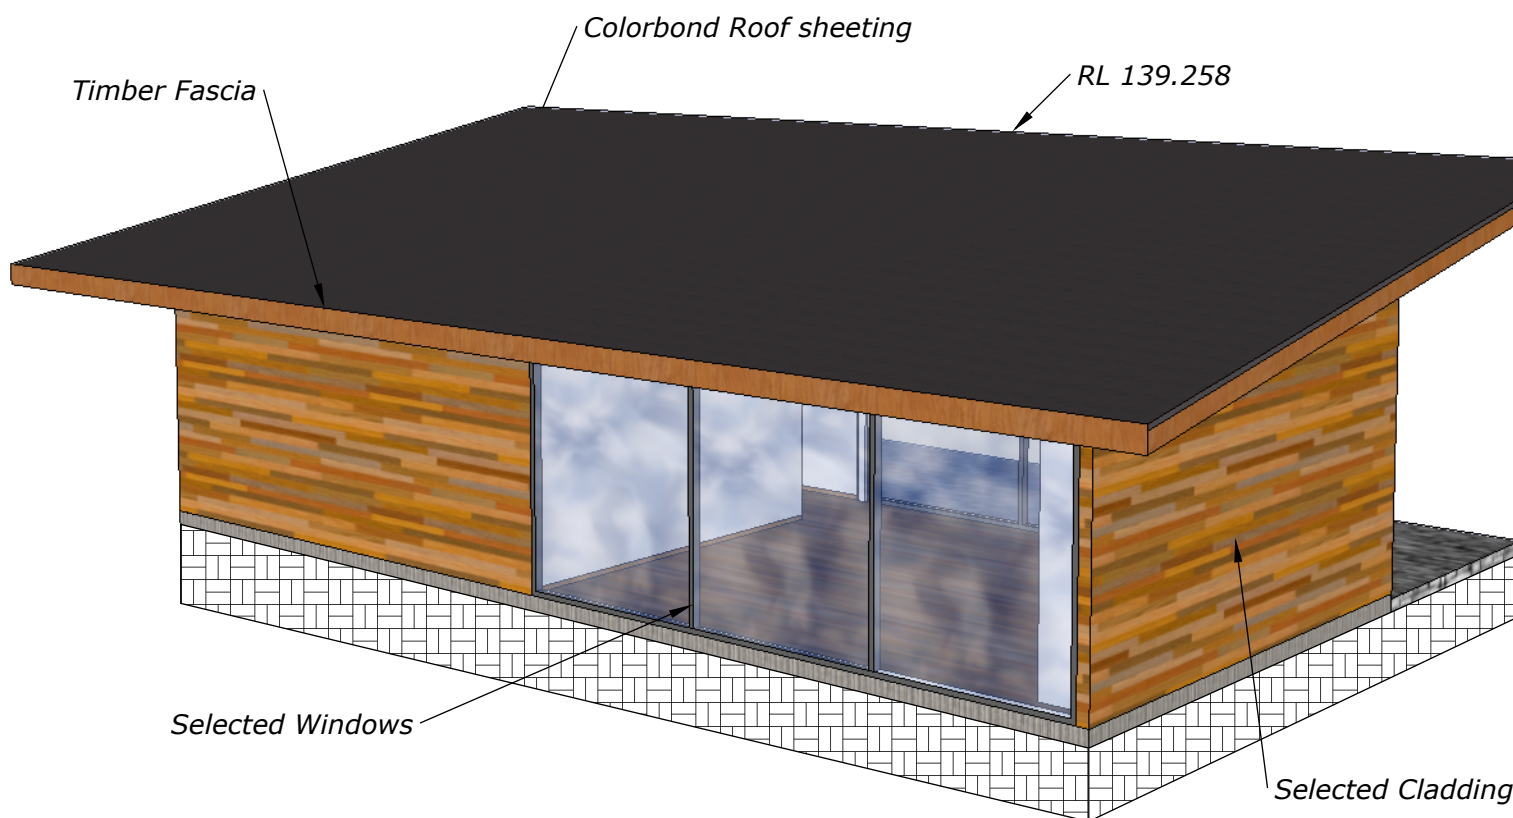

South West Perspective

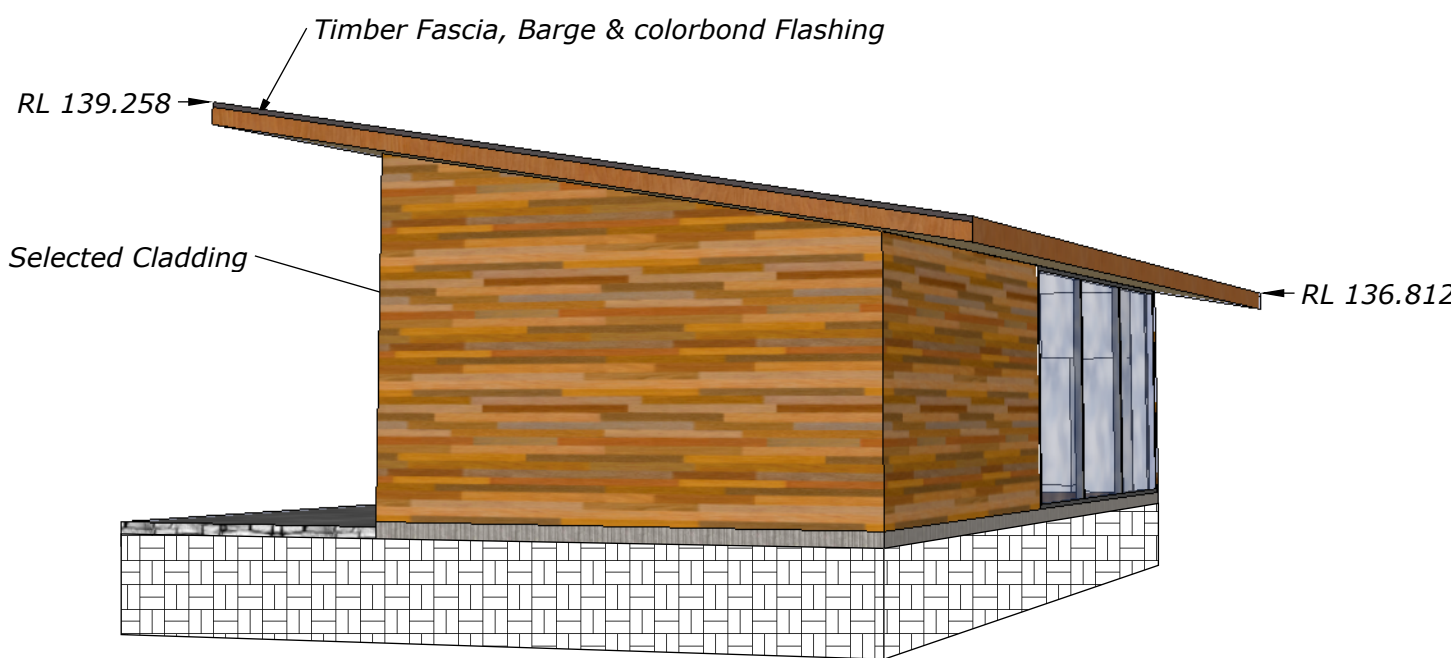

North West Perspective


MJ Shepherd & Co Pty Ltd

Client K & P Shaw
Project 170 Morgan Rd Belrose
lot 170
DP 752038


Scale 1:500
Job No. 2013/1109
Date July 2013

Coaches Box
Plans Elevation
Perspective


REVISIONS		
	MM/DD/YY	REMARKS
1	12/07/13	Issued for DA
2	11/12/13	Issued for Section 96
3	19/12/13	Issued for CC
4	24/03/14	Issued for Section 96
5	01/07/14	Issued for Section 96

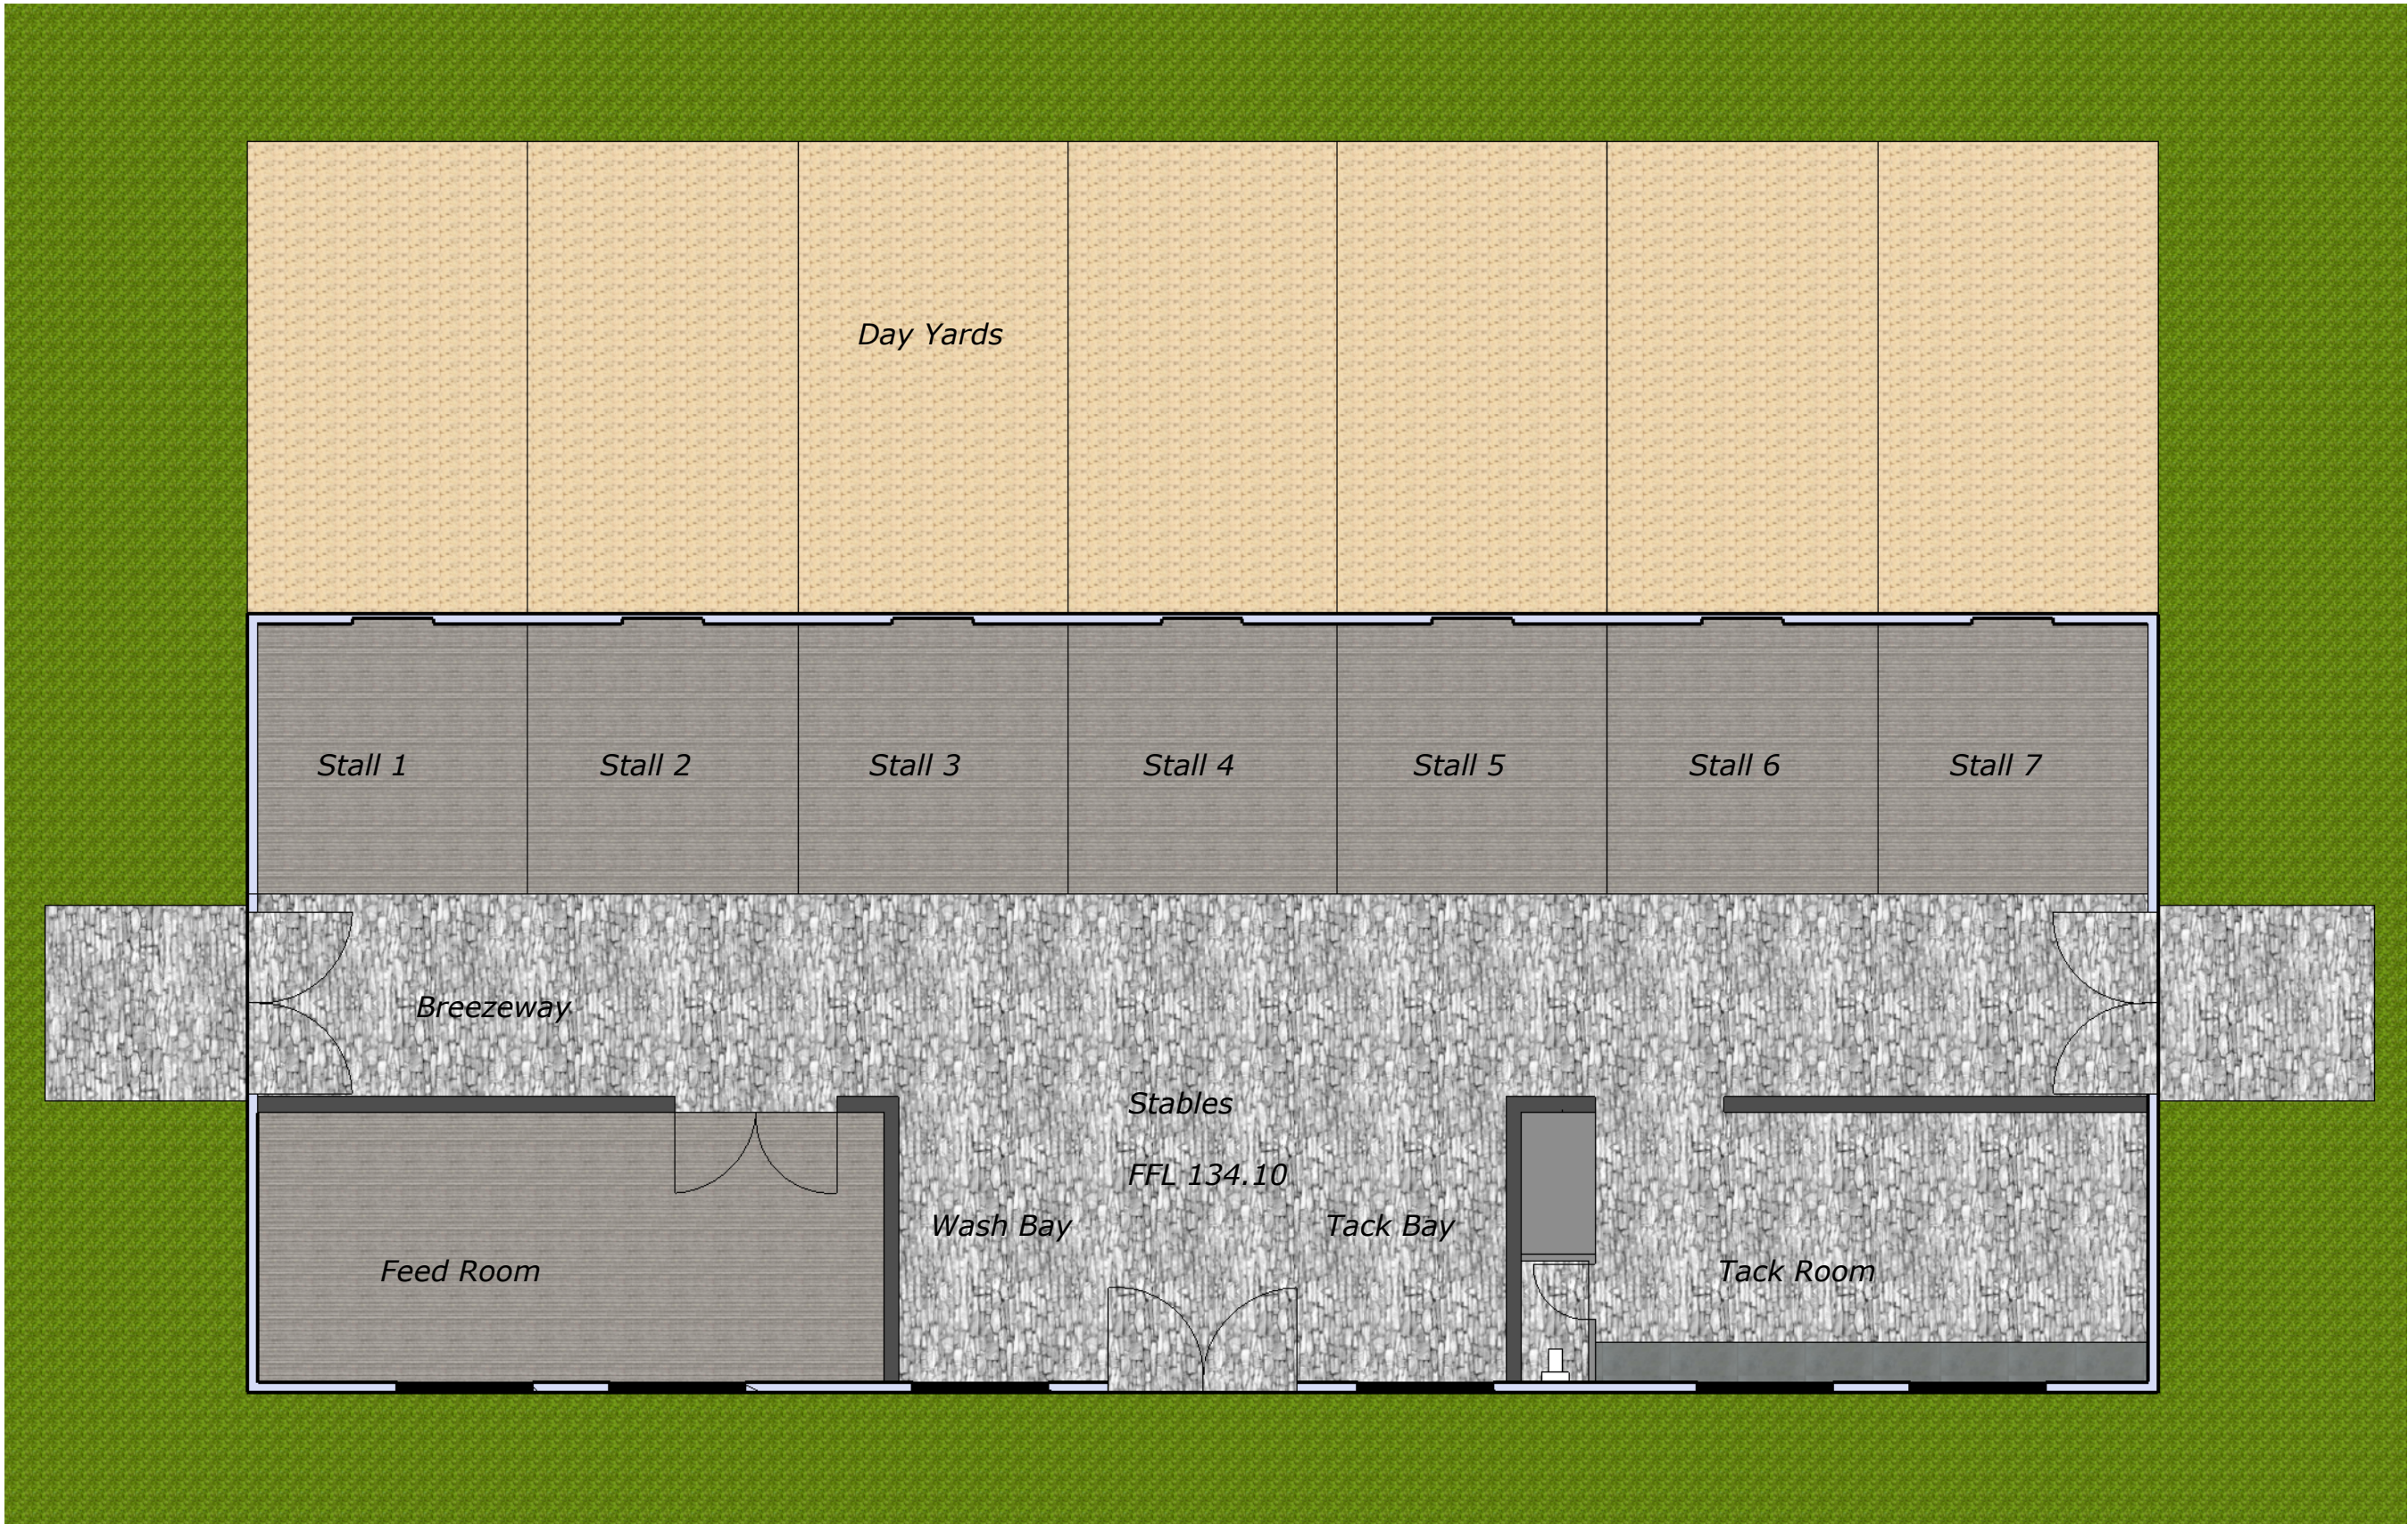


Floor Plan

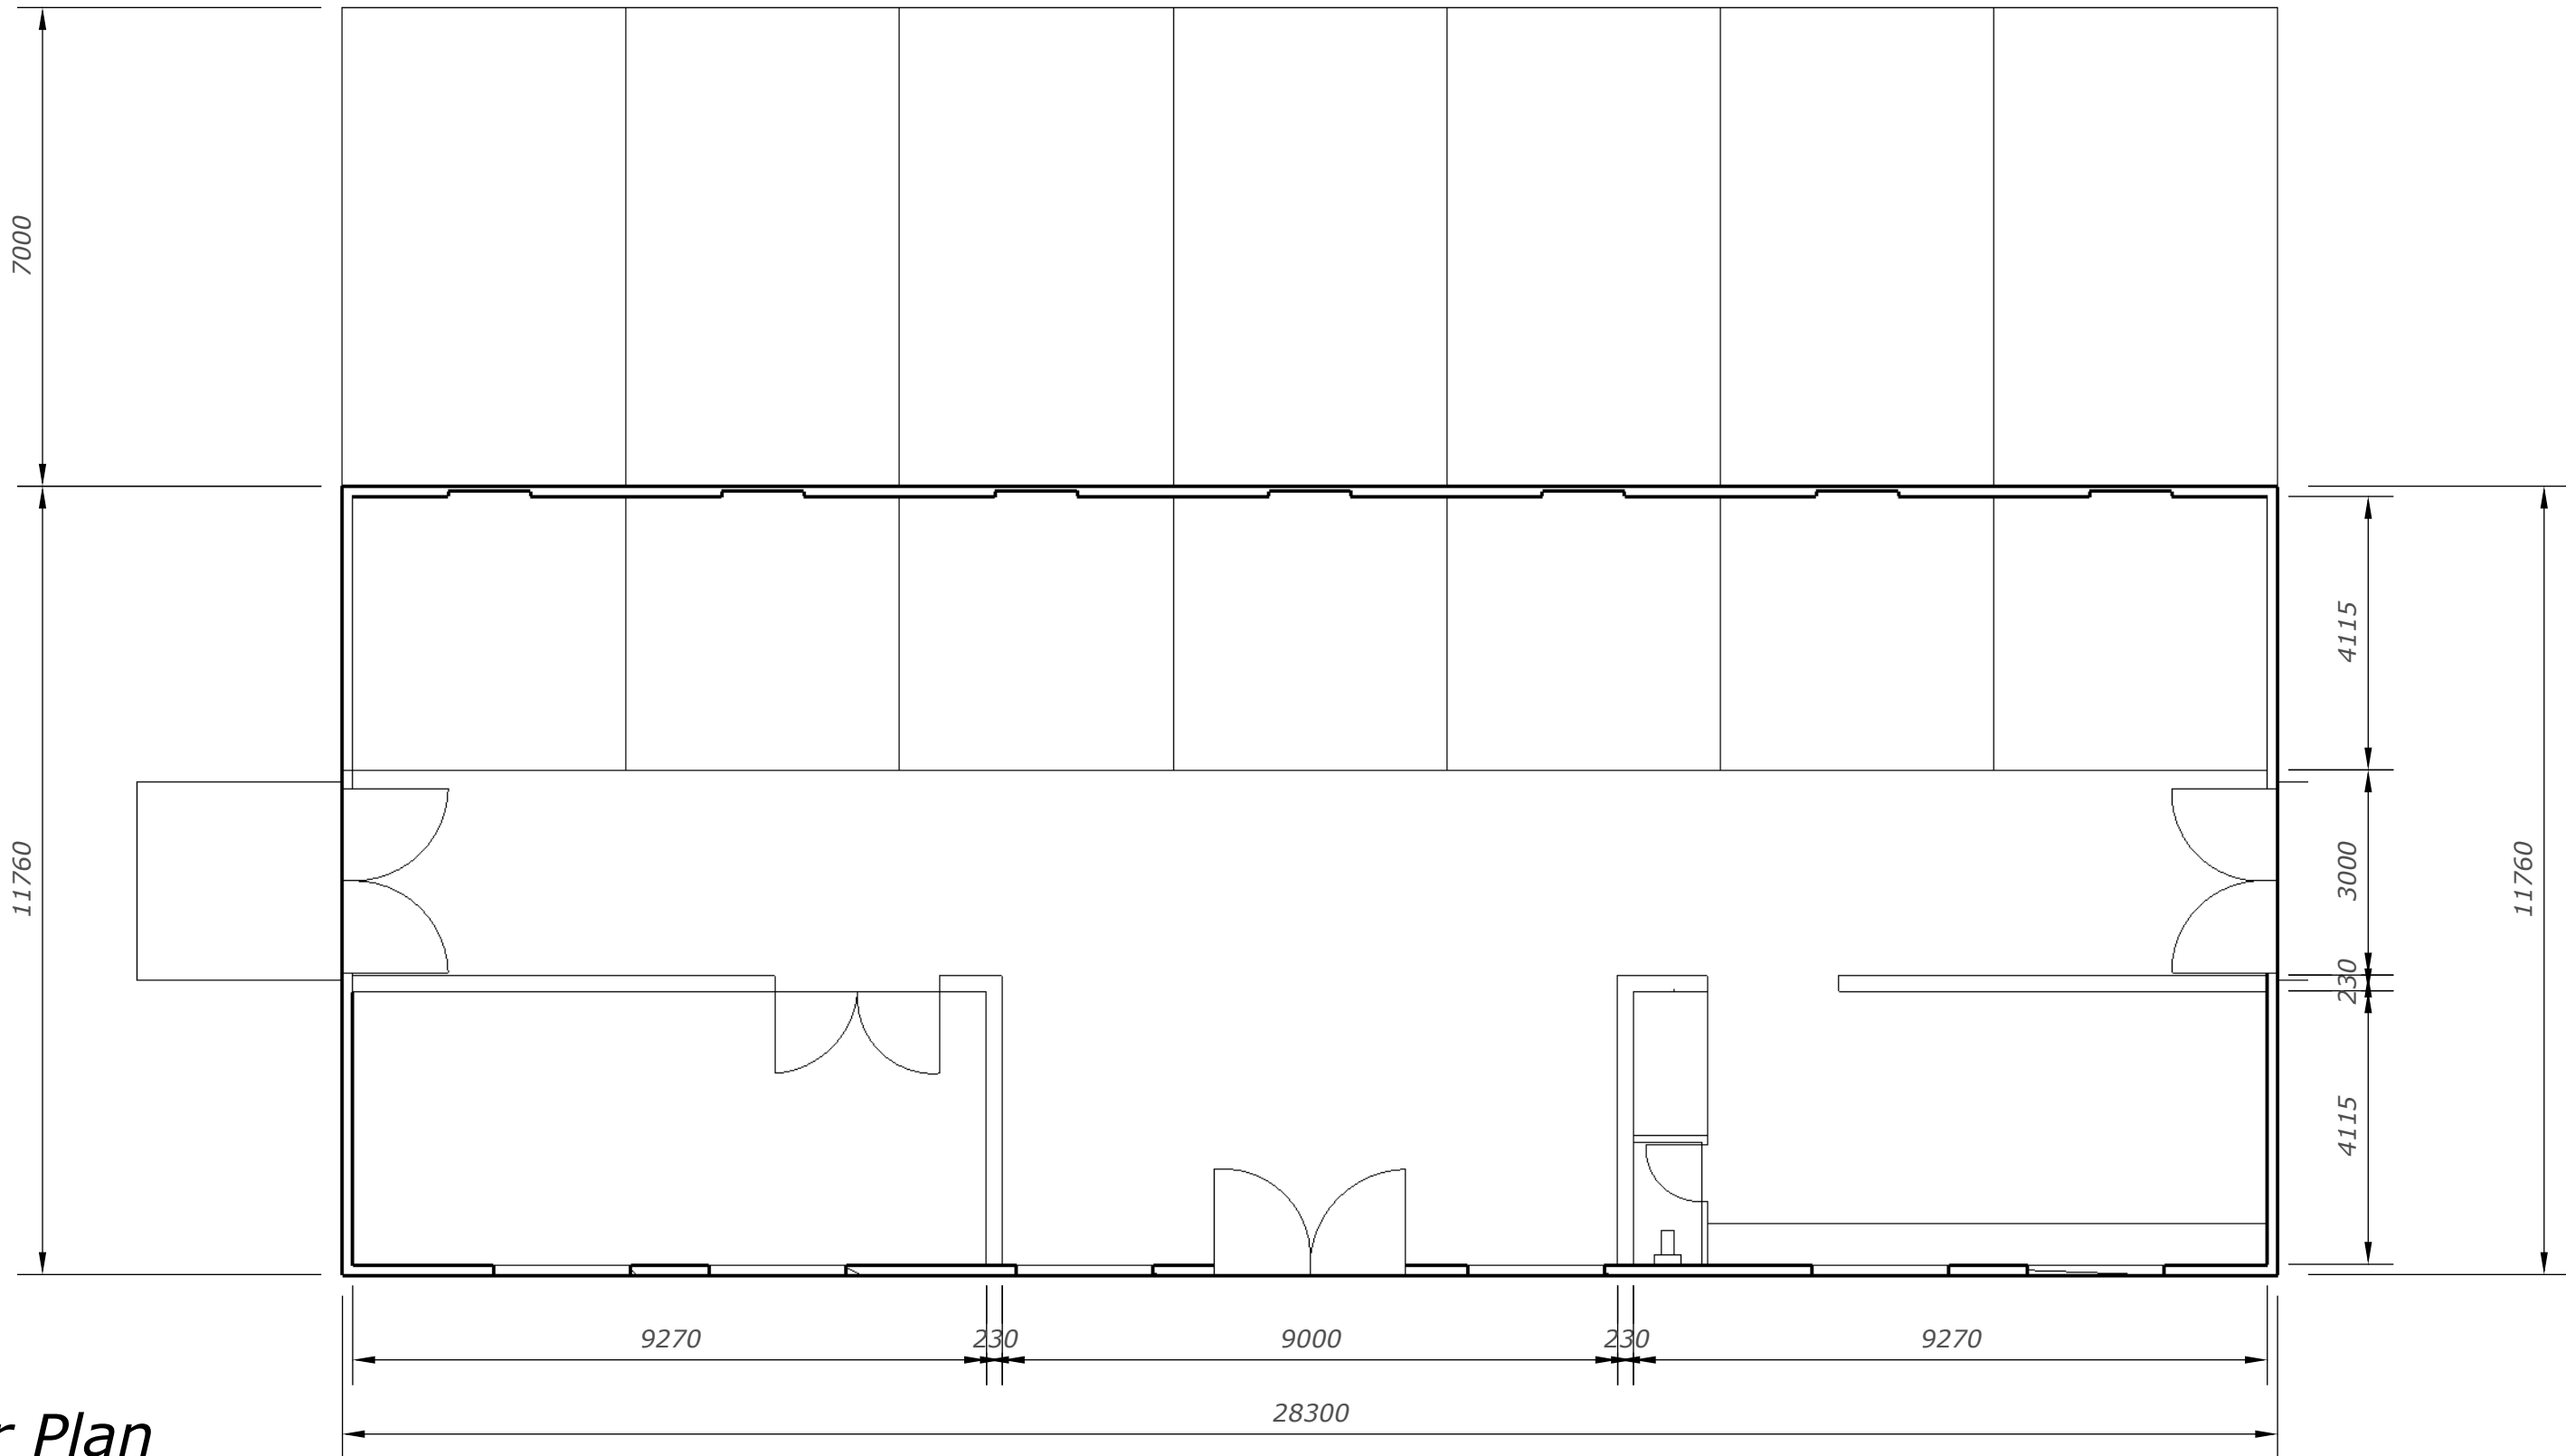


Floor Plan

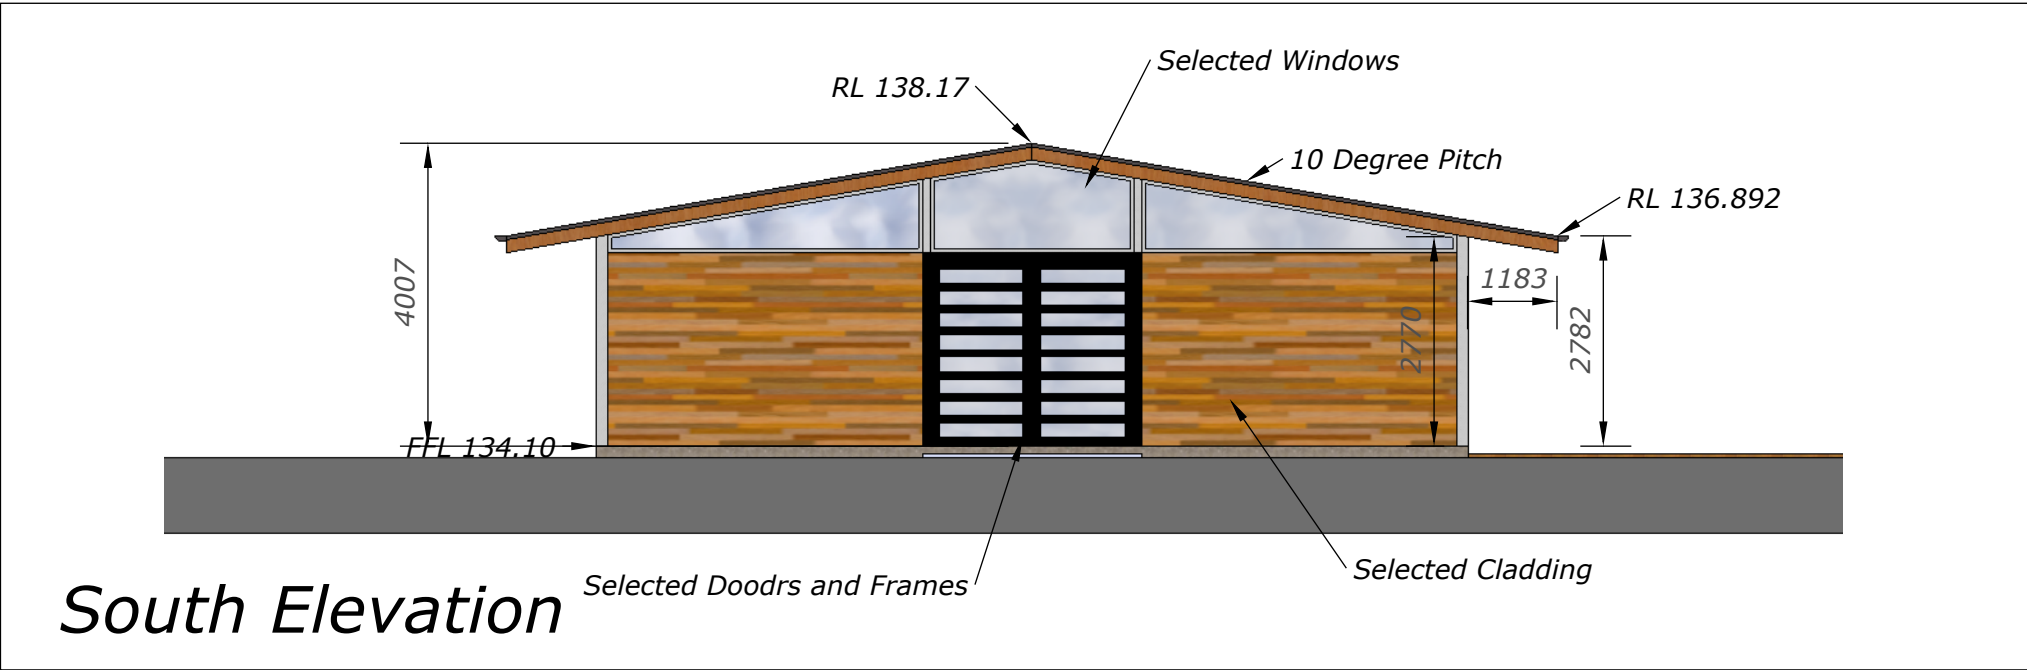


South Elevation

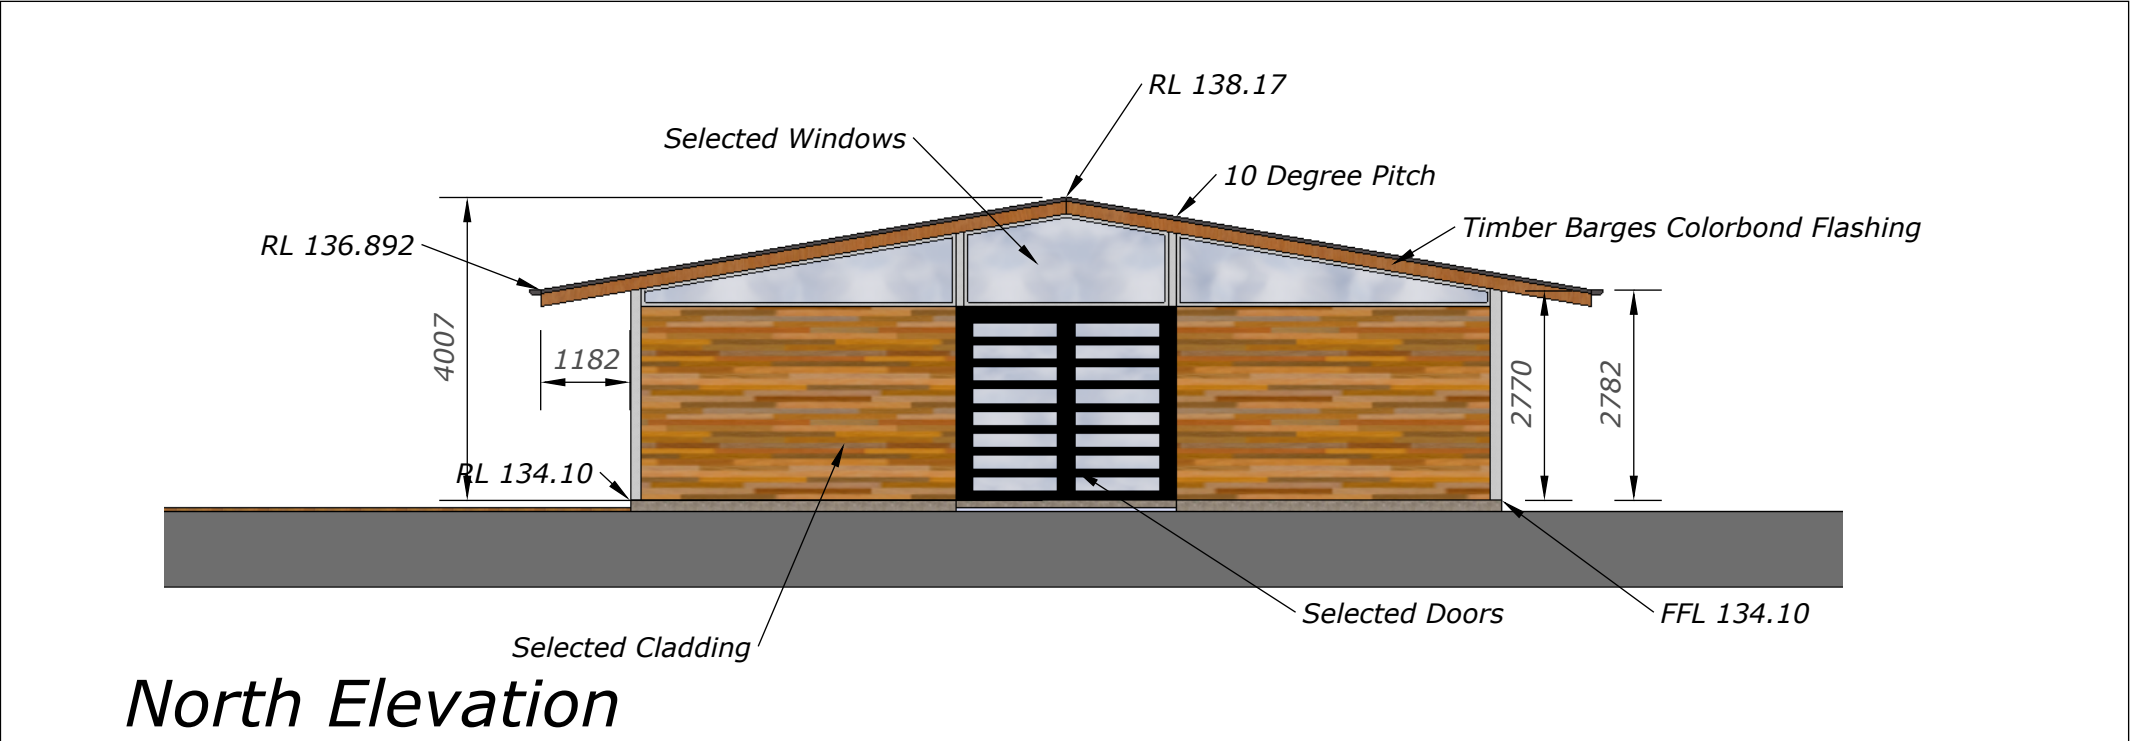

North Elevation

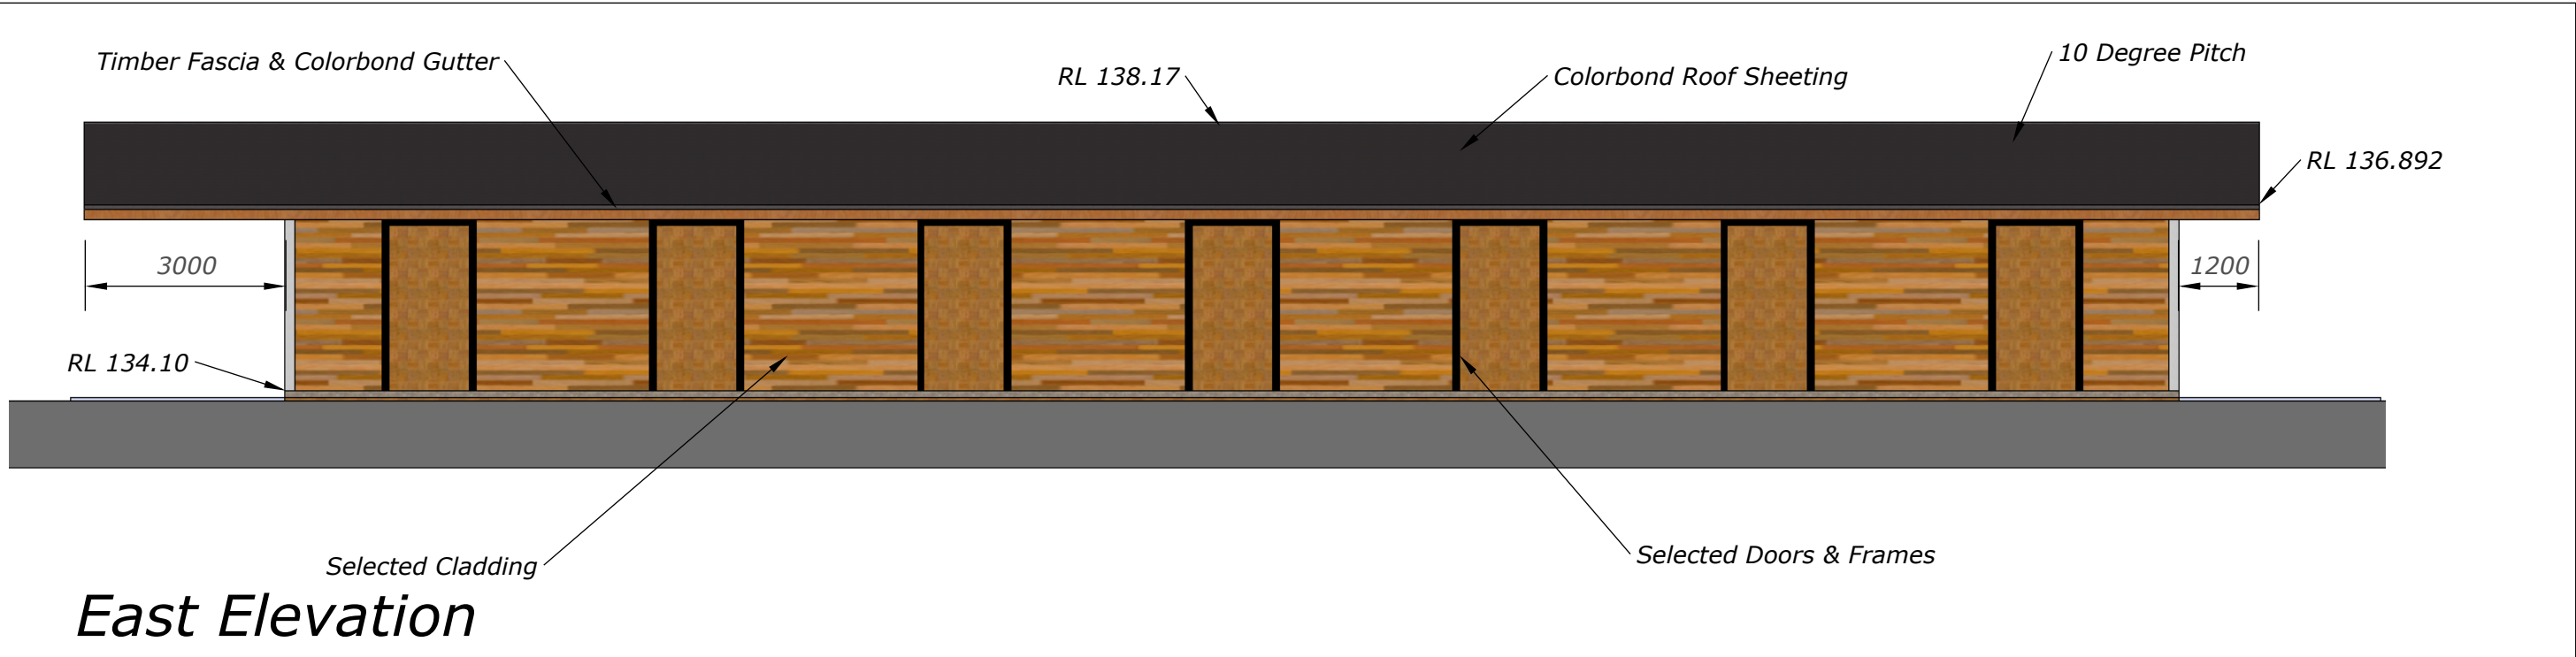

East Elevation

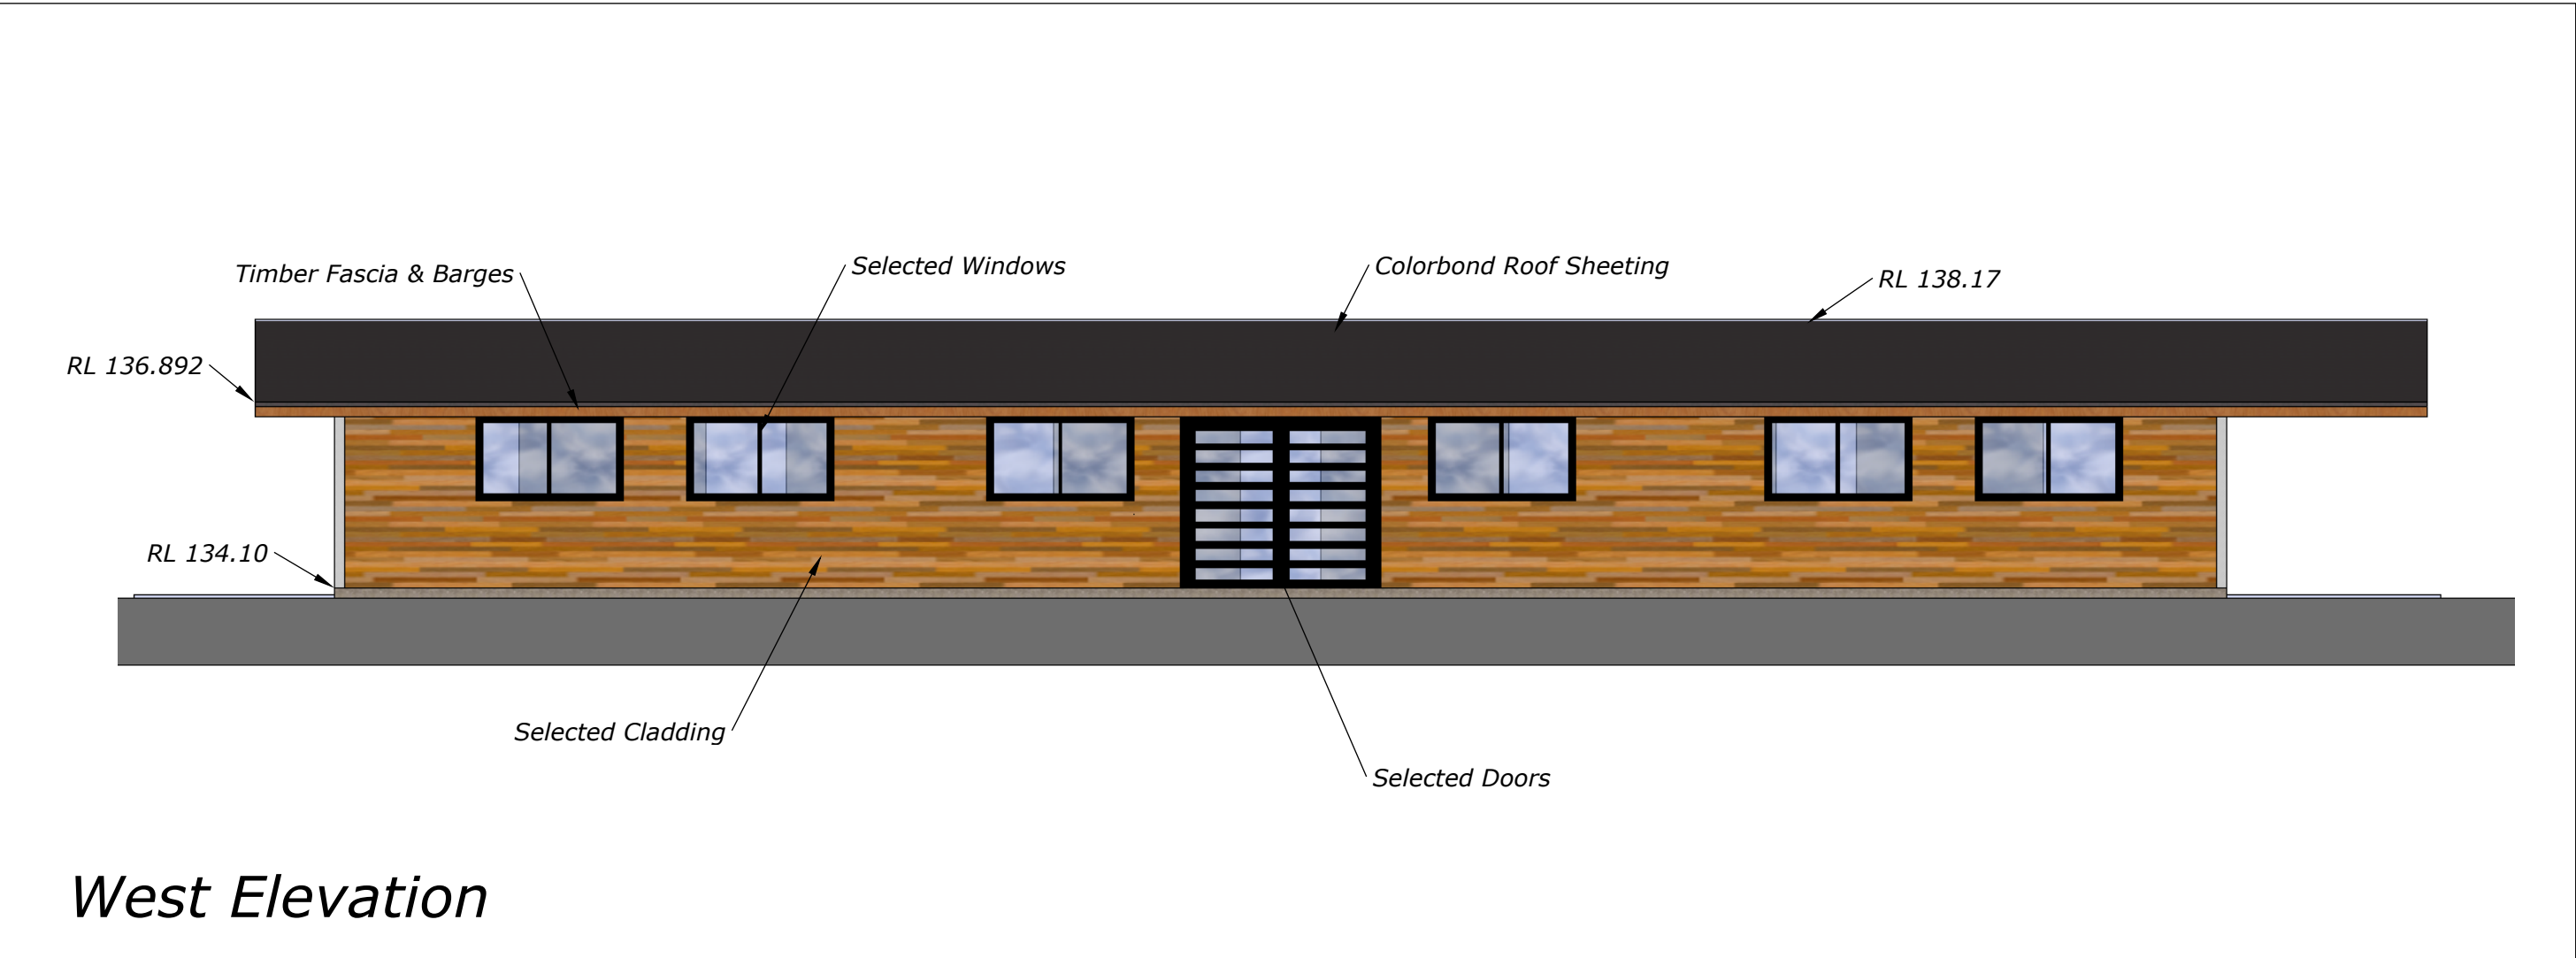

West Elevation


MJ Shepherd & Co Pty Ltd

Client K & P Shaw
Project 170 Morgan Rd Belrose
lot 170
DP 752038

Scale 1:500
Job No. 2013/1109
Date July 2013

Stable
plan Elevation

REVISIONS		
	MM/DD/YY	REMARKS
1	12/07/13	Issued for DA
2	11/12/13	Issued for Section 96
3	19/12/13	Issued for CC
4	24/03/14	Issued for Section 96
5	01/07/14	Issued for Section 96

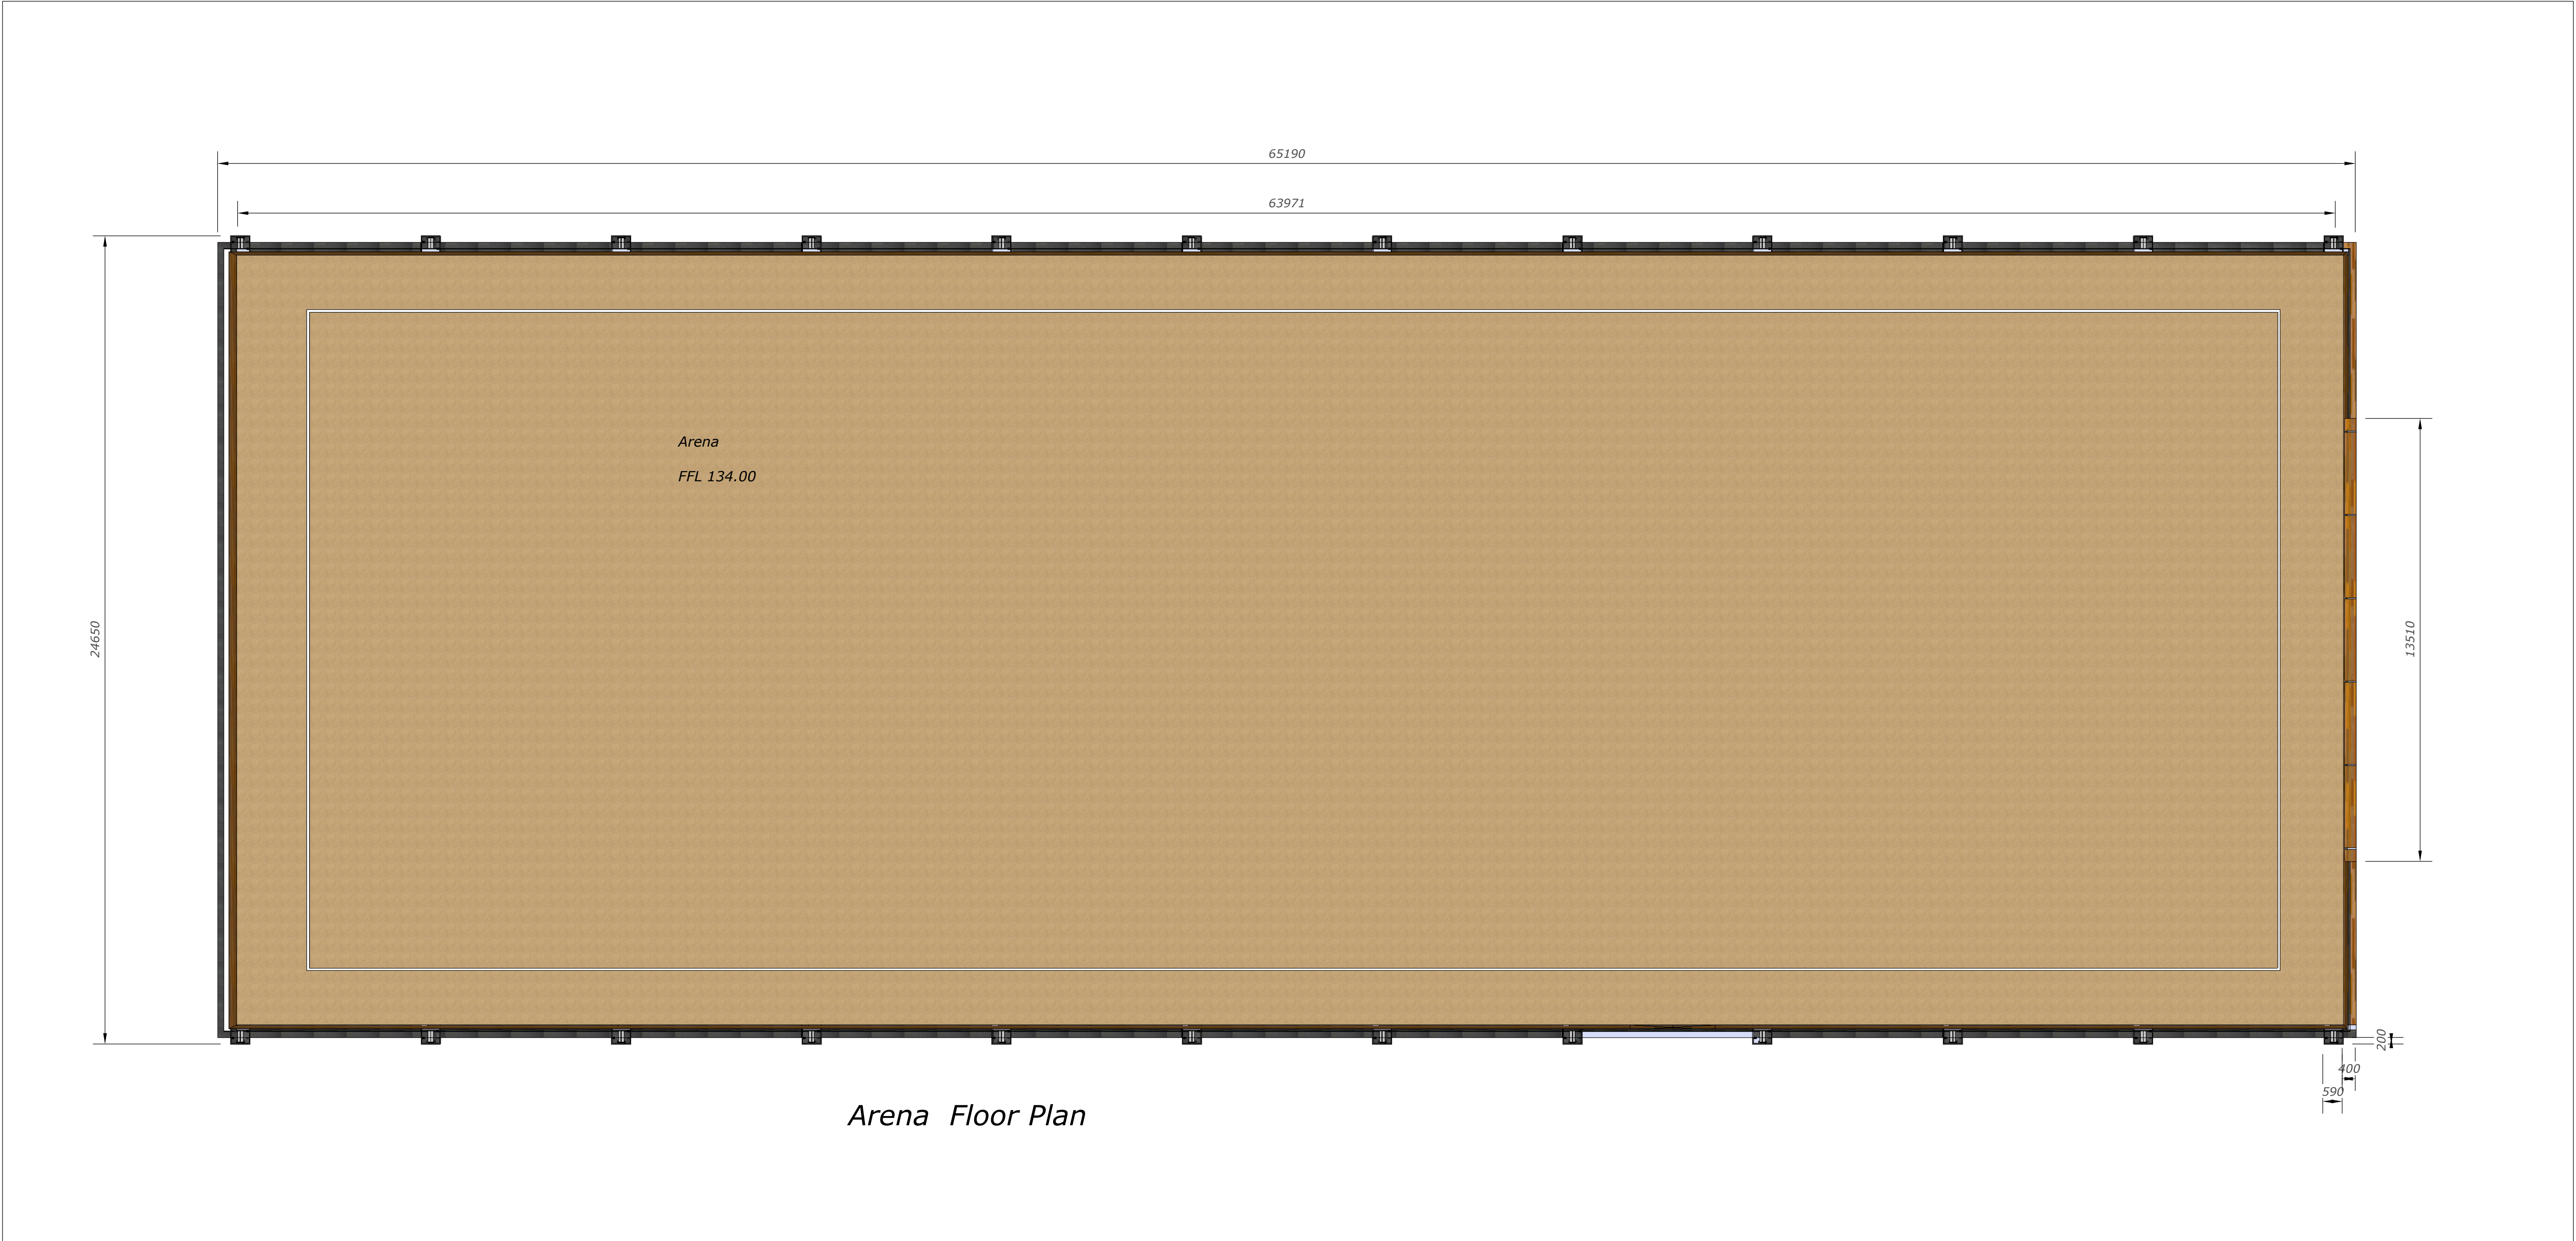

Arena Floor Plan


MJ Shepherd & Co Pty Ltd

Client	K & P Shaw
Project	170 Morgan Rd Belrose lot 170 DP 752038


Scale	1:500
Job No.	2013/1109
Date	July 2013

Arena
Plan


REVISIONS		
	MM/DD/YY	REMARKS
1	12/07/13	Issued for DA
2	11/12/13	Issued for Secton 96
3	19/12/13	Issued for CC
4	24/03/14	Issued for Section 96
5	01/07/14	Issued for Section 96

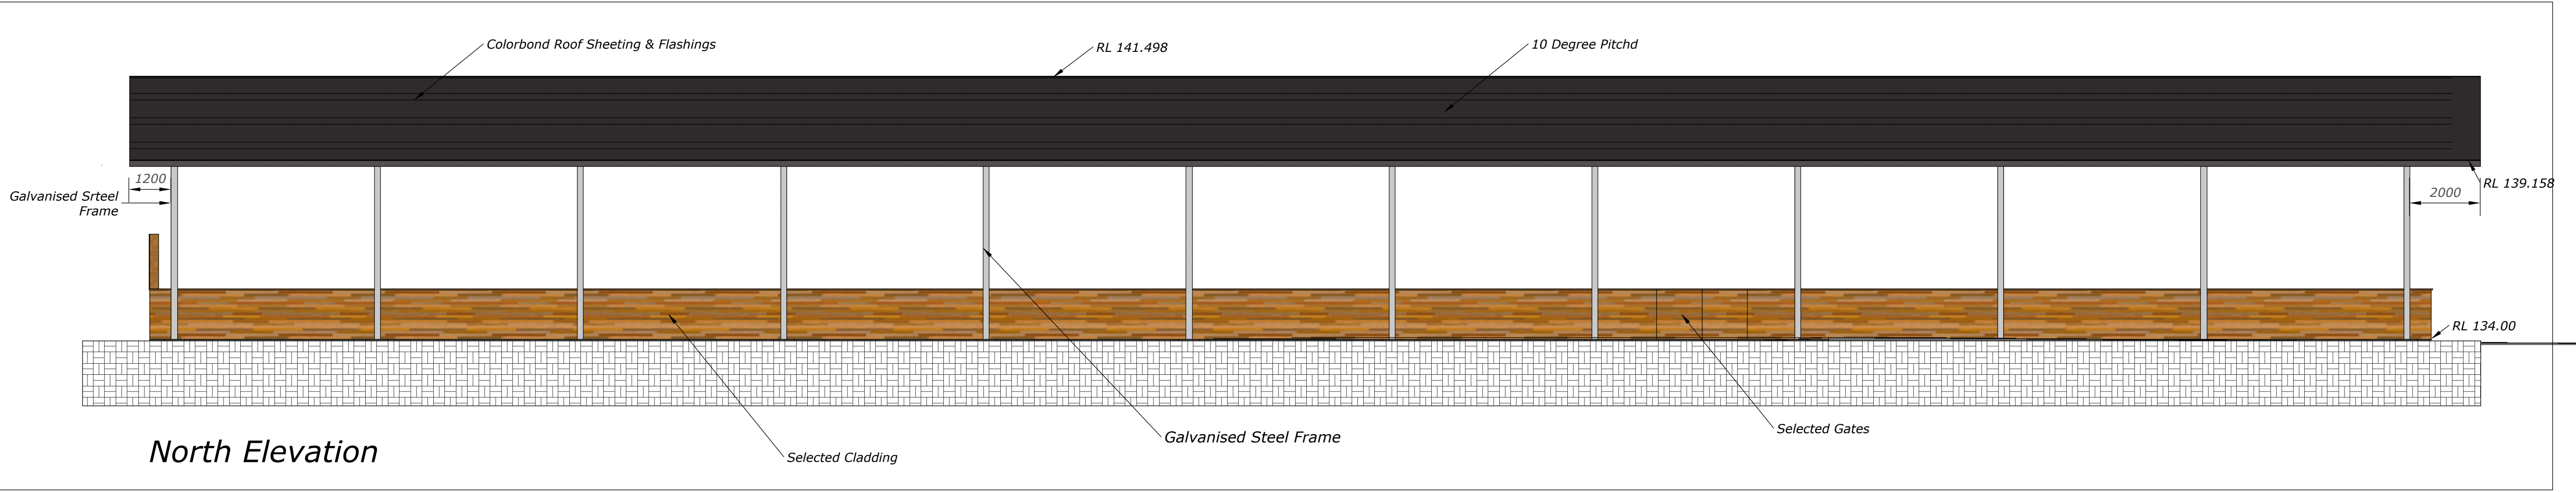


North Elevation

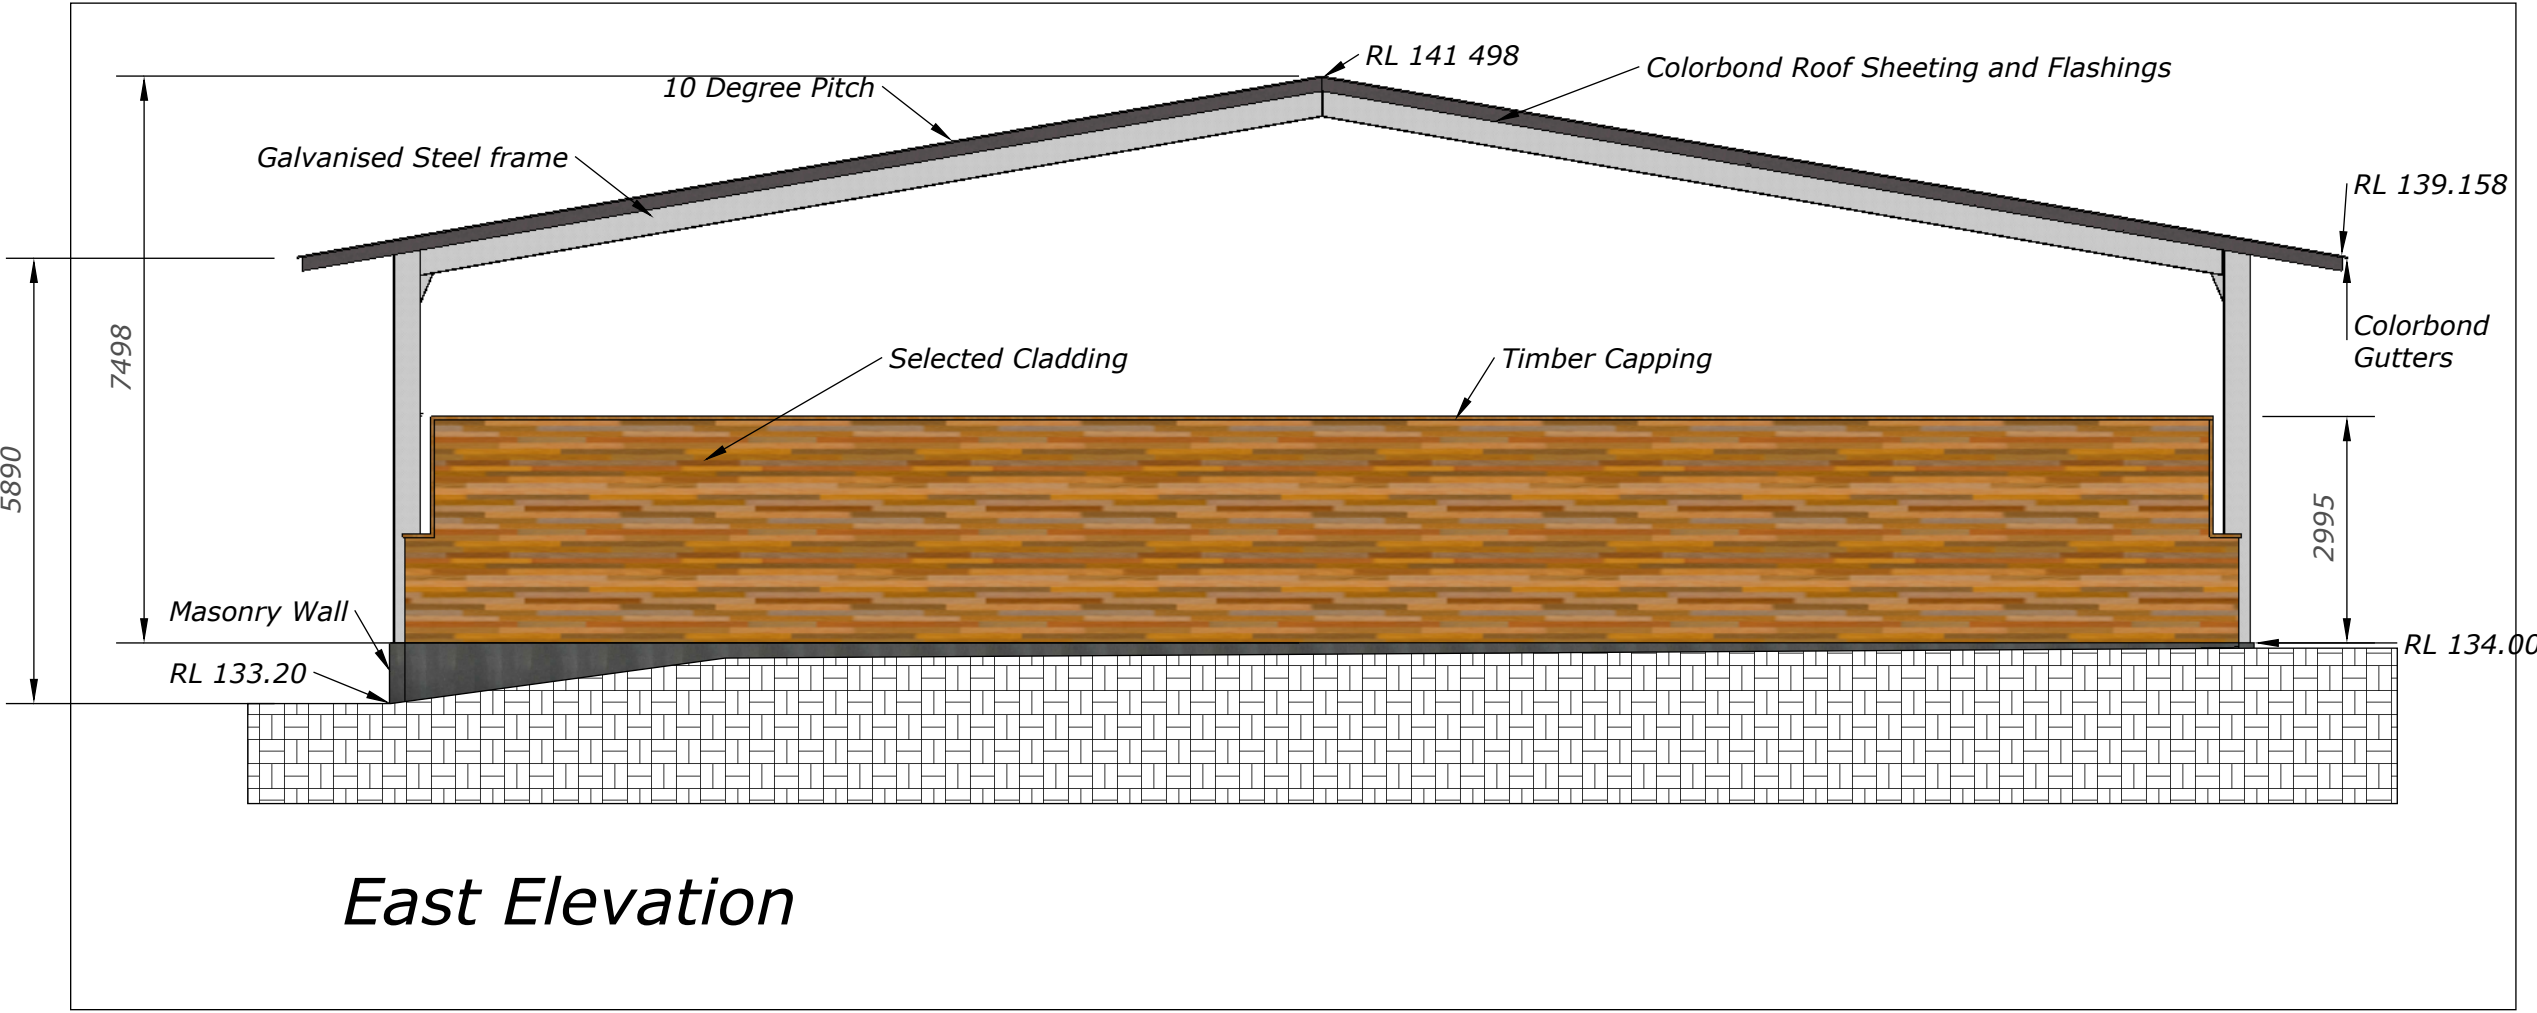

East Elevation

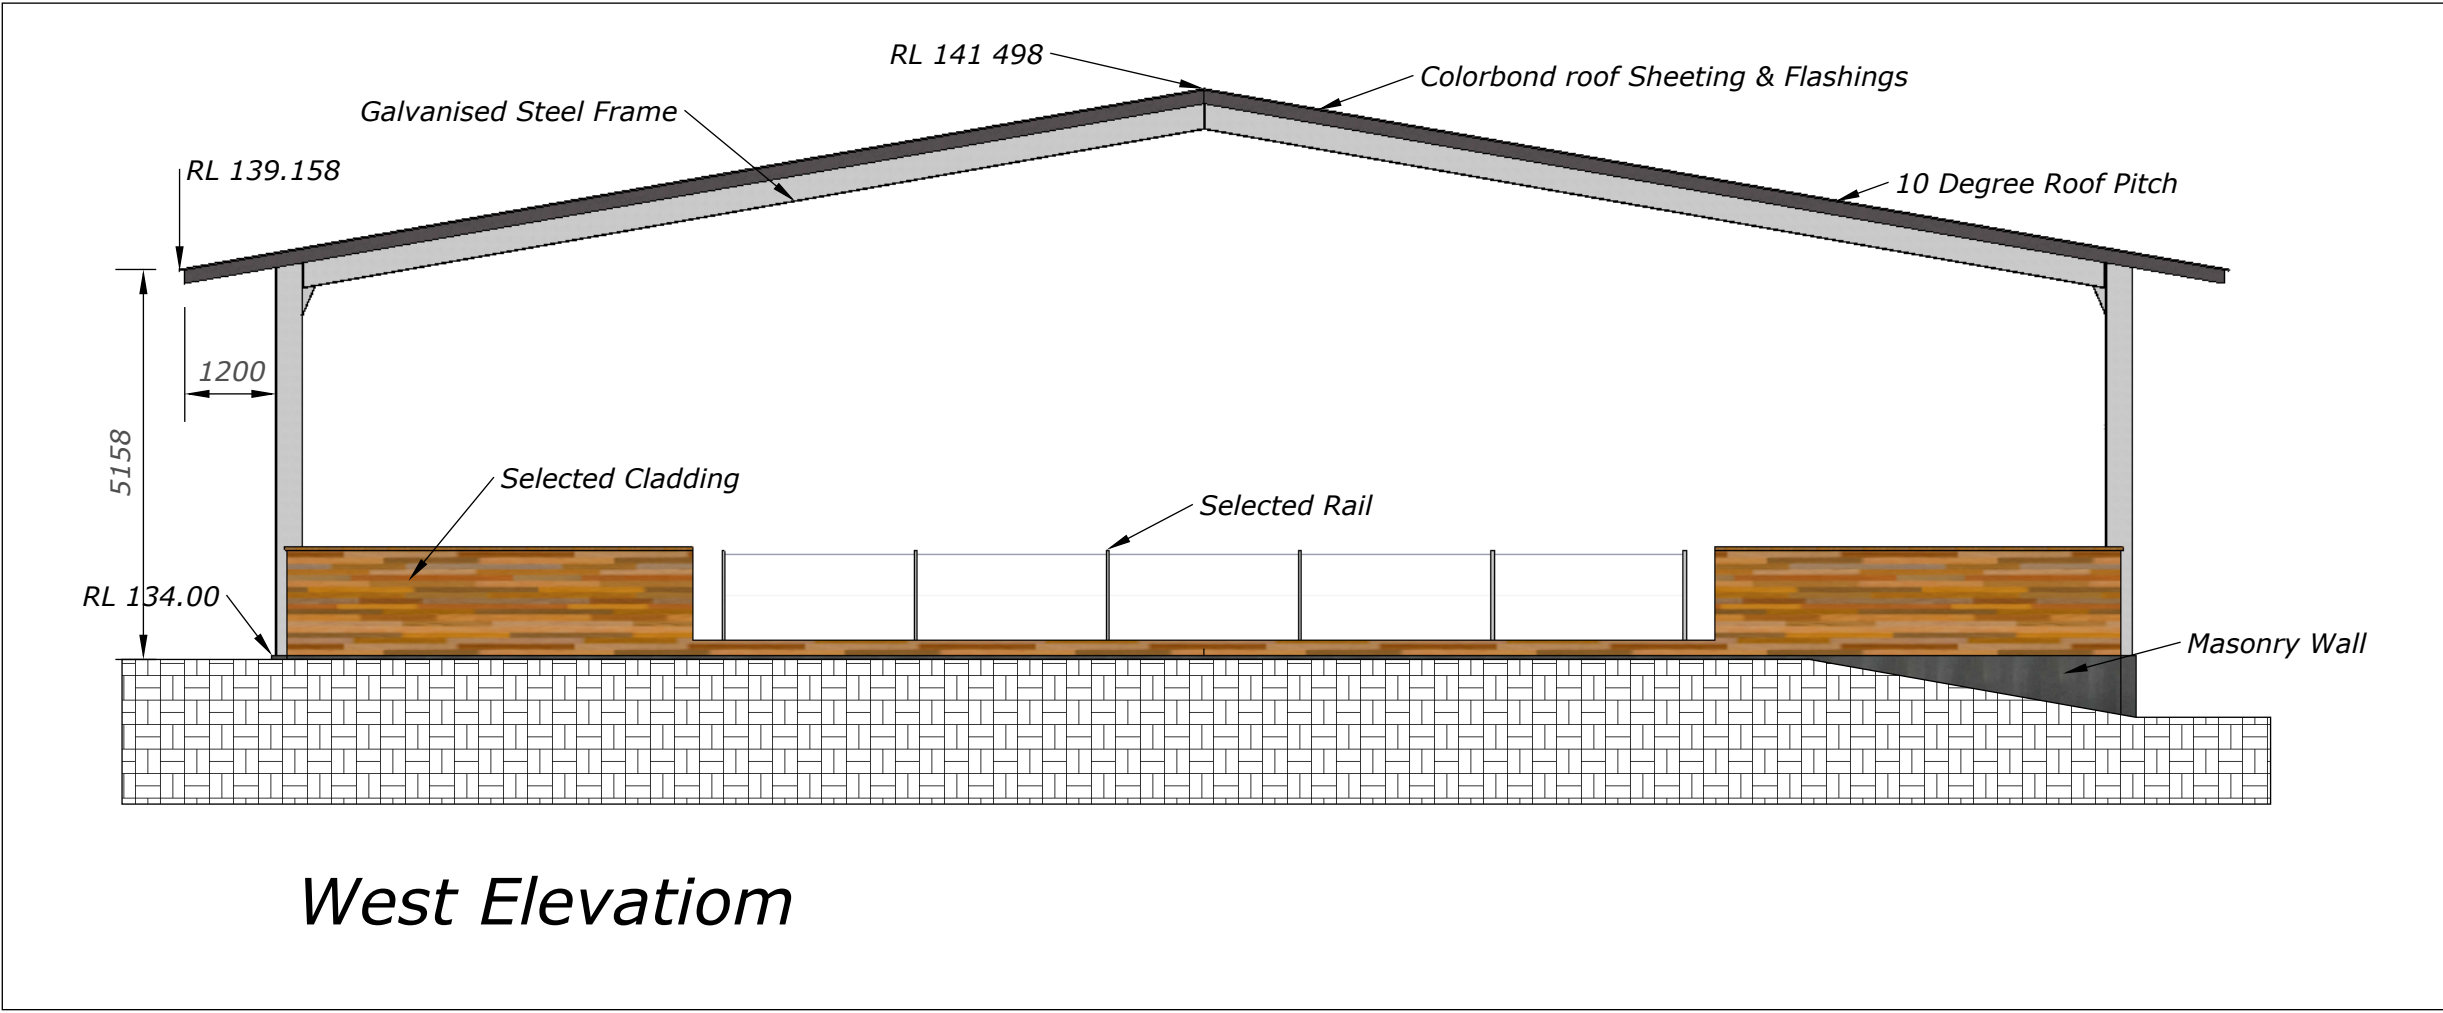

West Elevatiom

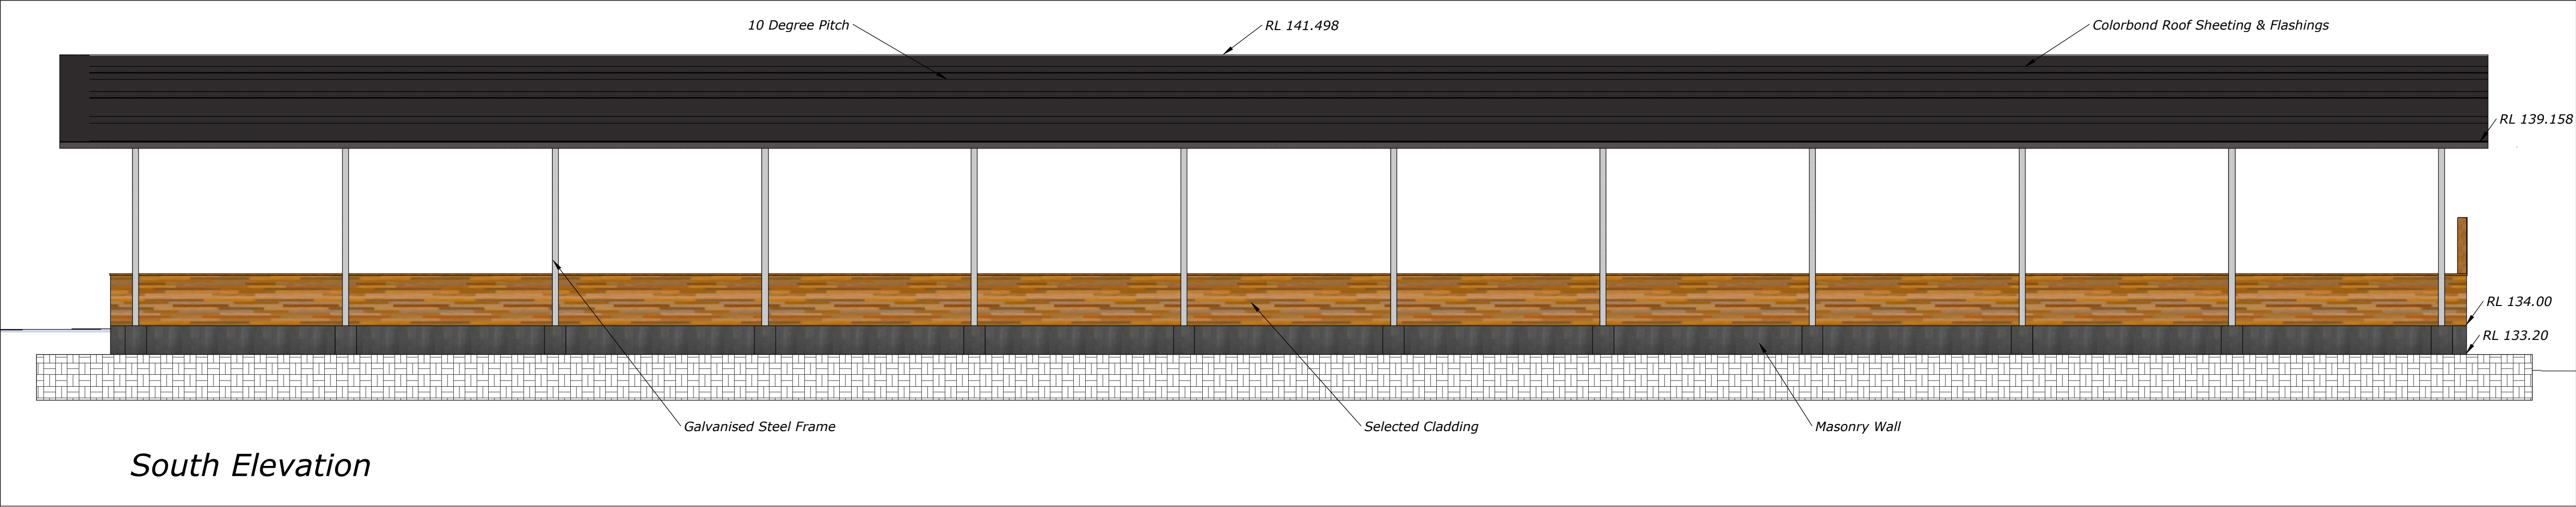

South Elevation

MJ Shepherd & Co Pty Ltd

Client K & P Shaw
Project 170 Morgan Rd Belrose
lot 170
DP 752038

Scale 1:500
Job No. 2013/1109
Date July 2013

Arena
Elevations

REVISIONS		
	MM/DD/YY	REMARKS
1	12/07/13	Issued for DA
2	11/12/13	Issued for Secton 96
3	19/12/13	Issued for CC
4	24/03/14	Issued for Section 96
5	01/07/14	Issued for Section 96