




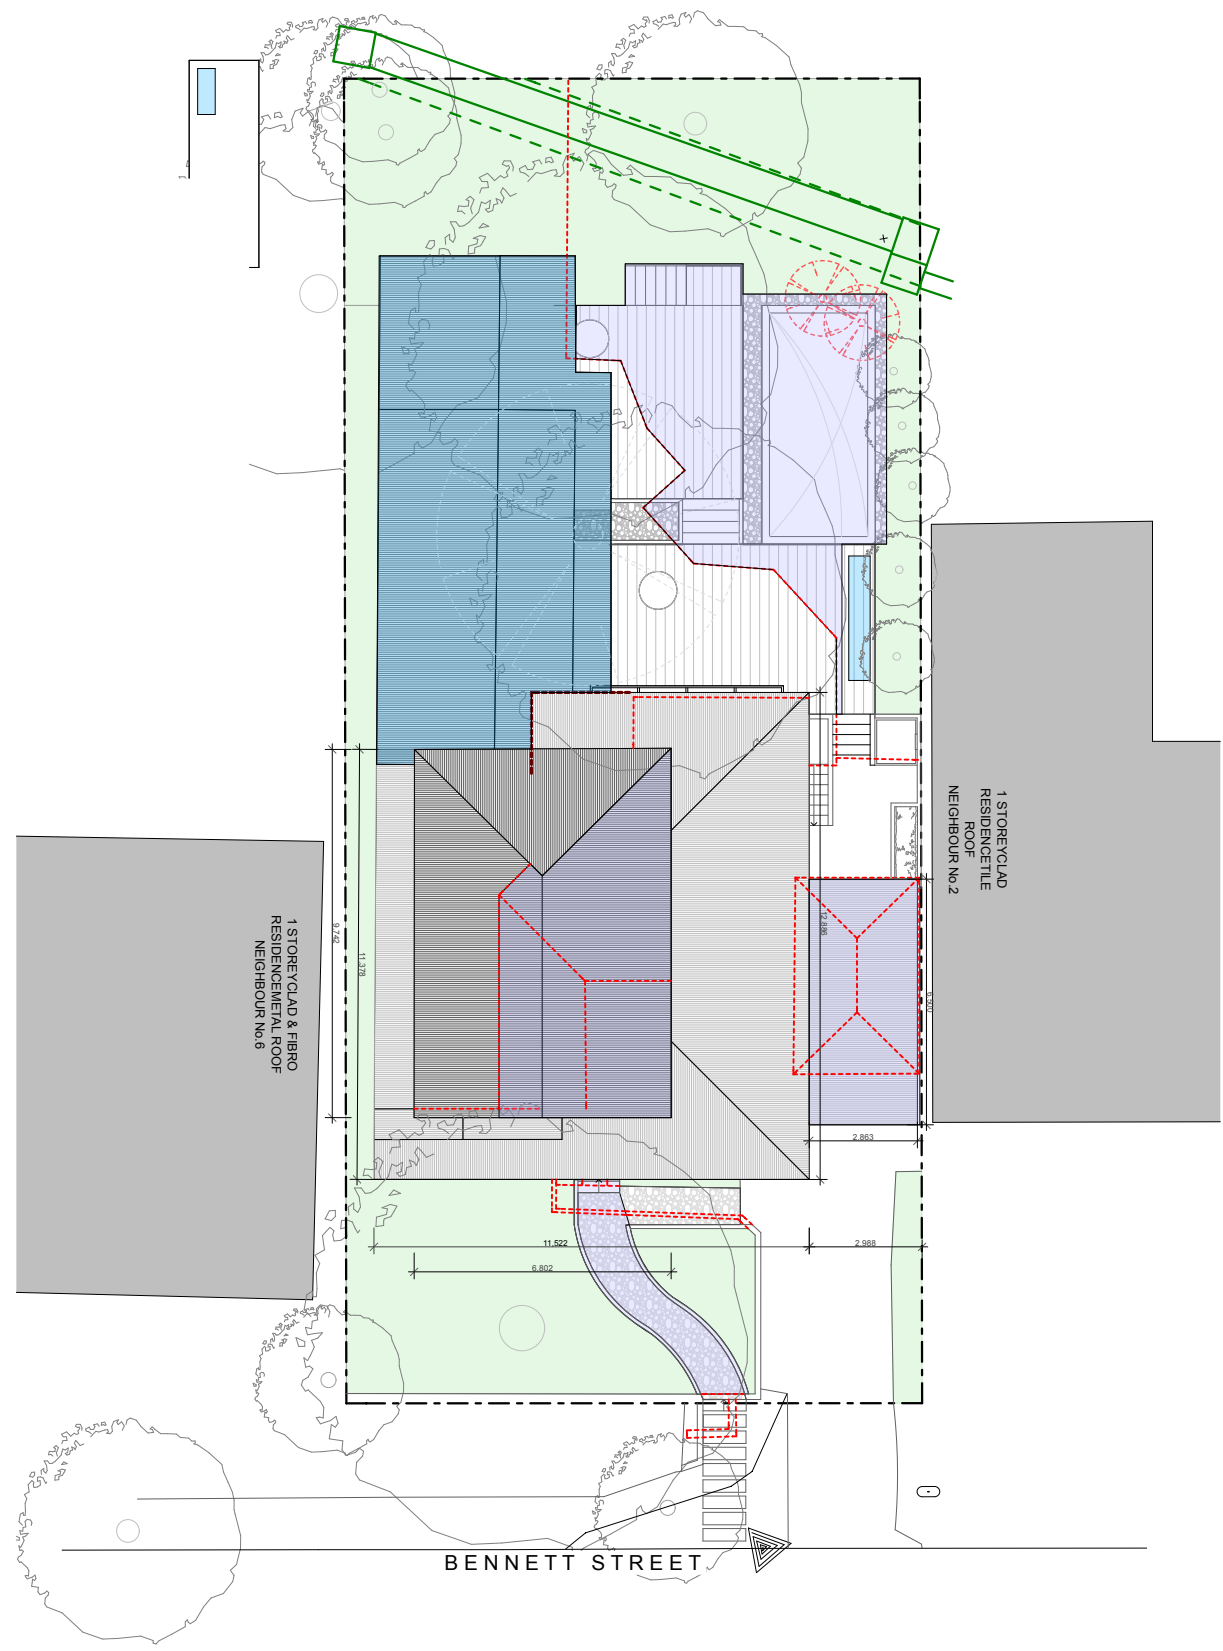


Site Plan

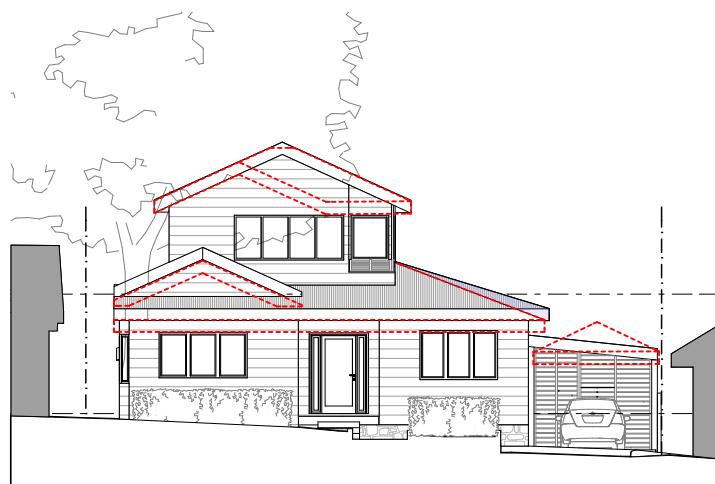


2 Elevation East

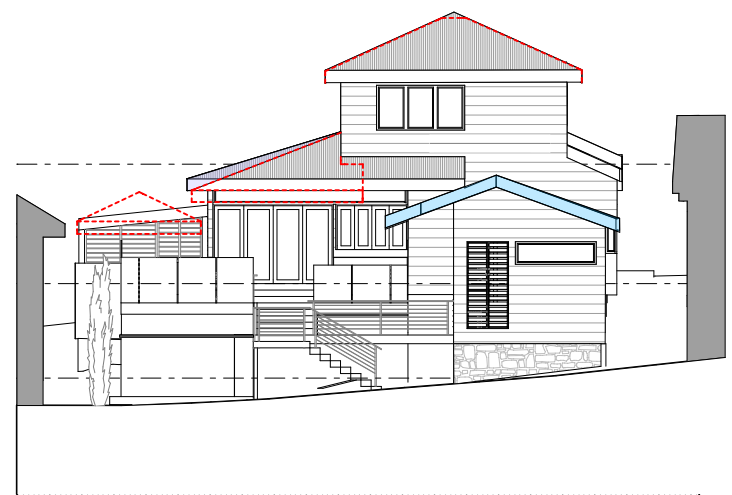

3 Elevation West

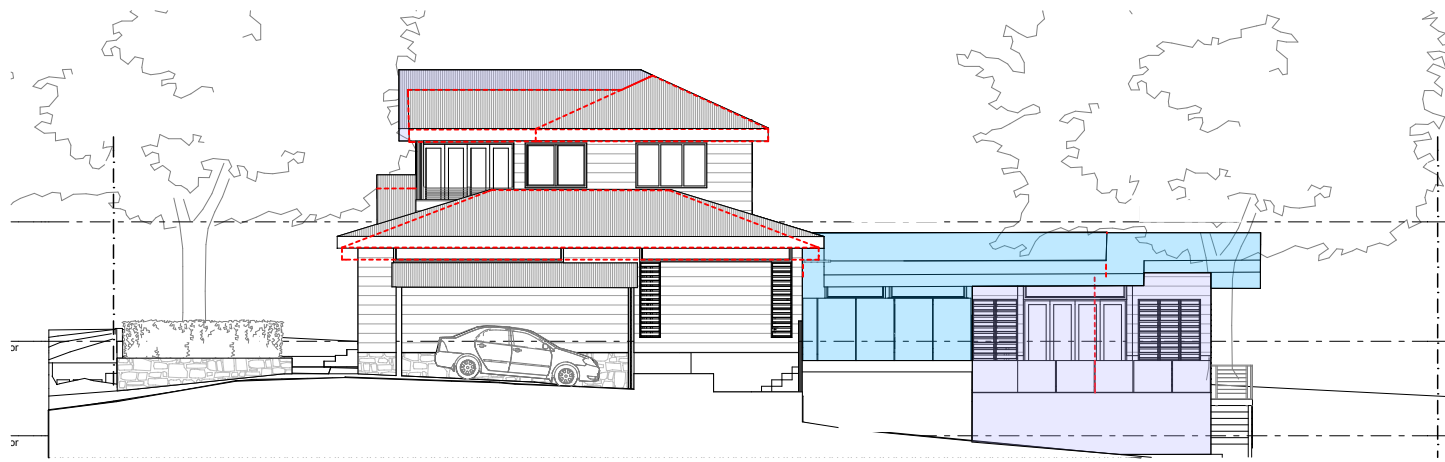

4 Elevation North

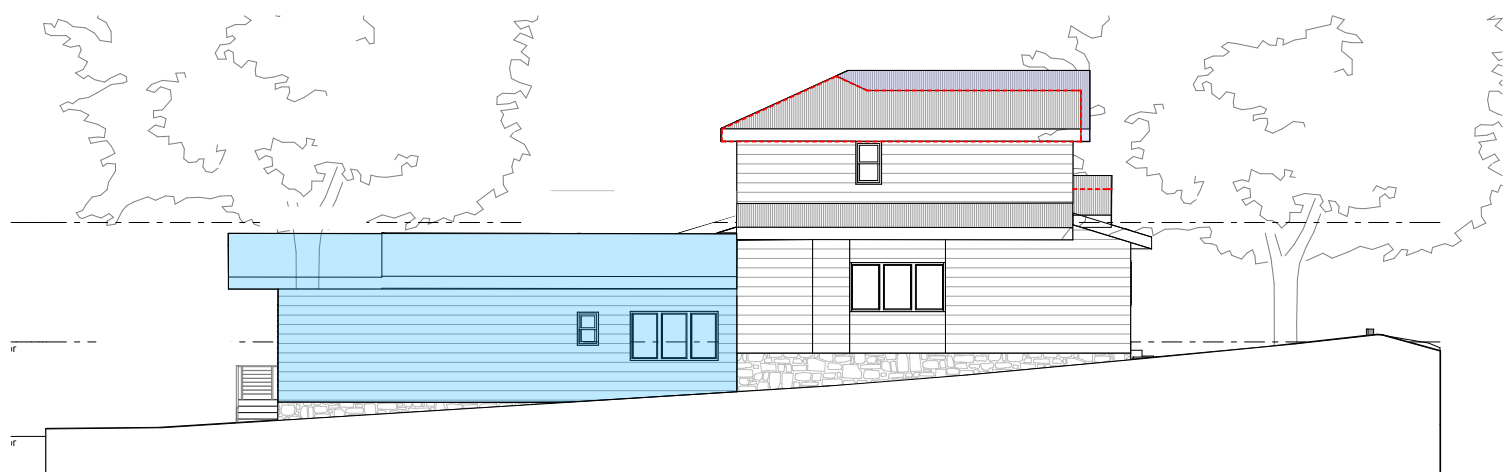

5 Elevation South

1:200

Project North	NOTES COPYRIGHT - JO GILLIES ARCHITECT COPYRIGHT - ARCHITECTS ACT - 2003 NSW The builder shall check and verify all dimensions and verify all errors and omissions to the Architect. Do not scale the drawings. Drawings shall not be used for construction purposes until issued by the Architect for construction.	Issue A	Date	Amendments Section 96 Application	Drawn By	Archisoul Architects Suite 1/1000 Pittwater road Collaroy NSW AUSTRALIA P : 02 9982 2454 www.archisoularchitects.com.au	Client Jonathan and Nicki BARRAT Project Name BARRAT RENOVATION 4 Bennet Street - Dee Why 2099 LOT 30 / DP 13621 Drawing Title: Neighbour's Notification	Scale: 1:20 Status: Issued Job No: 001 - BAR Section 96 Application	Date: Thursday, 21 March 2013 Checked By: LB, JG Drawing No.: Revision: A
---------------	--	----------------	------	--	----------	--	--	--	--

-  Addition / changes from existing house
-  Section 96