

Alterations and additions for:
C & B RUSHTON

36 BEATTY STREET,
BALGOWLAH HEIGHTS, 2093, NSW

CONSULTANTS

REVISIONS
04.02.19_S4.55_A

CASE ORNSBY DESIGN PTY LTD.

M. +61 4 99 057 626
E. case@caseornsby.com
W. caseornsby.com

P.O.Box 154,
Newport Beach
2106, NSW

SCALE: 1 : 100@A3

DATE: 07.01.2019

PROJECT No: 031


SITE PLAN

S4.55.01_A

This drawing is prepared for S4.55 only.
Case Ormsby Design Pty Ltd. is not
responsible for the accuracy of information
provided by consultants.
Copyright 2019
This drawing is copyright and must not be
retained, copied or used without the written
consent of Case Ormsby Design Pty Ltd.

LEGAL DESCRIPTION

ADDRESS: 36 BEATTY STREET, BALGOWLAH HEIGHTS
LOT: 20A
DP: 360345
AREA: 802.6

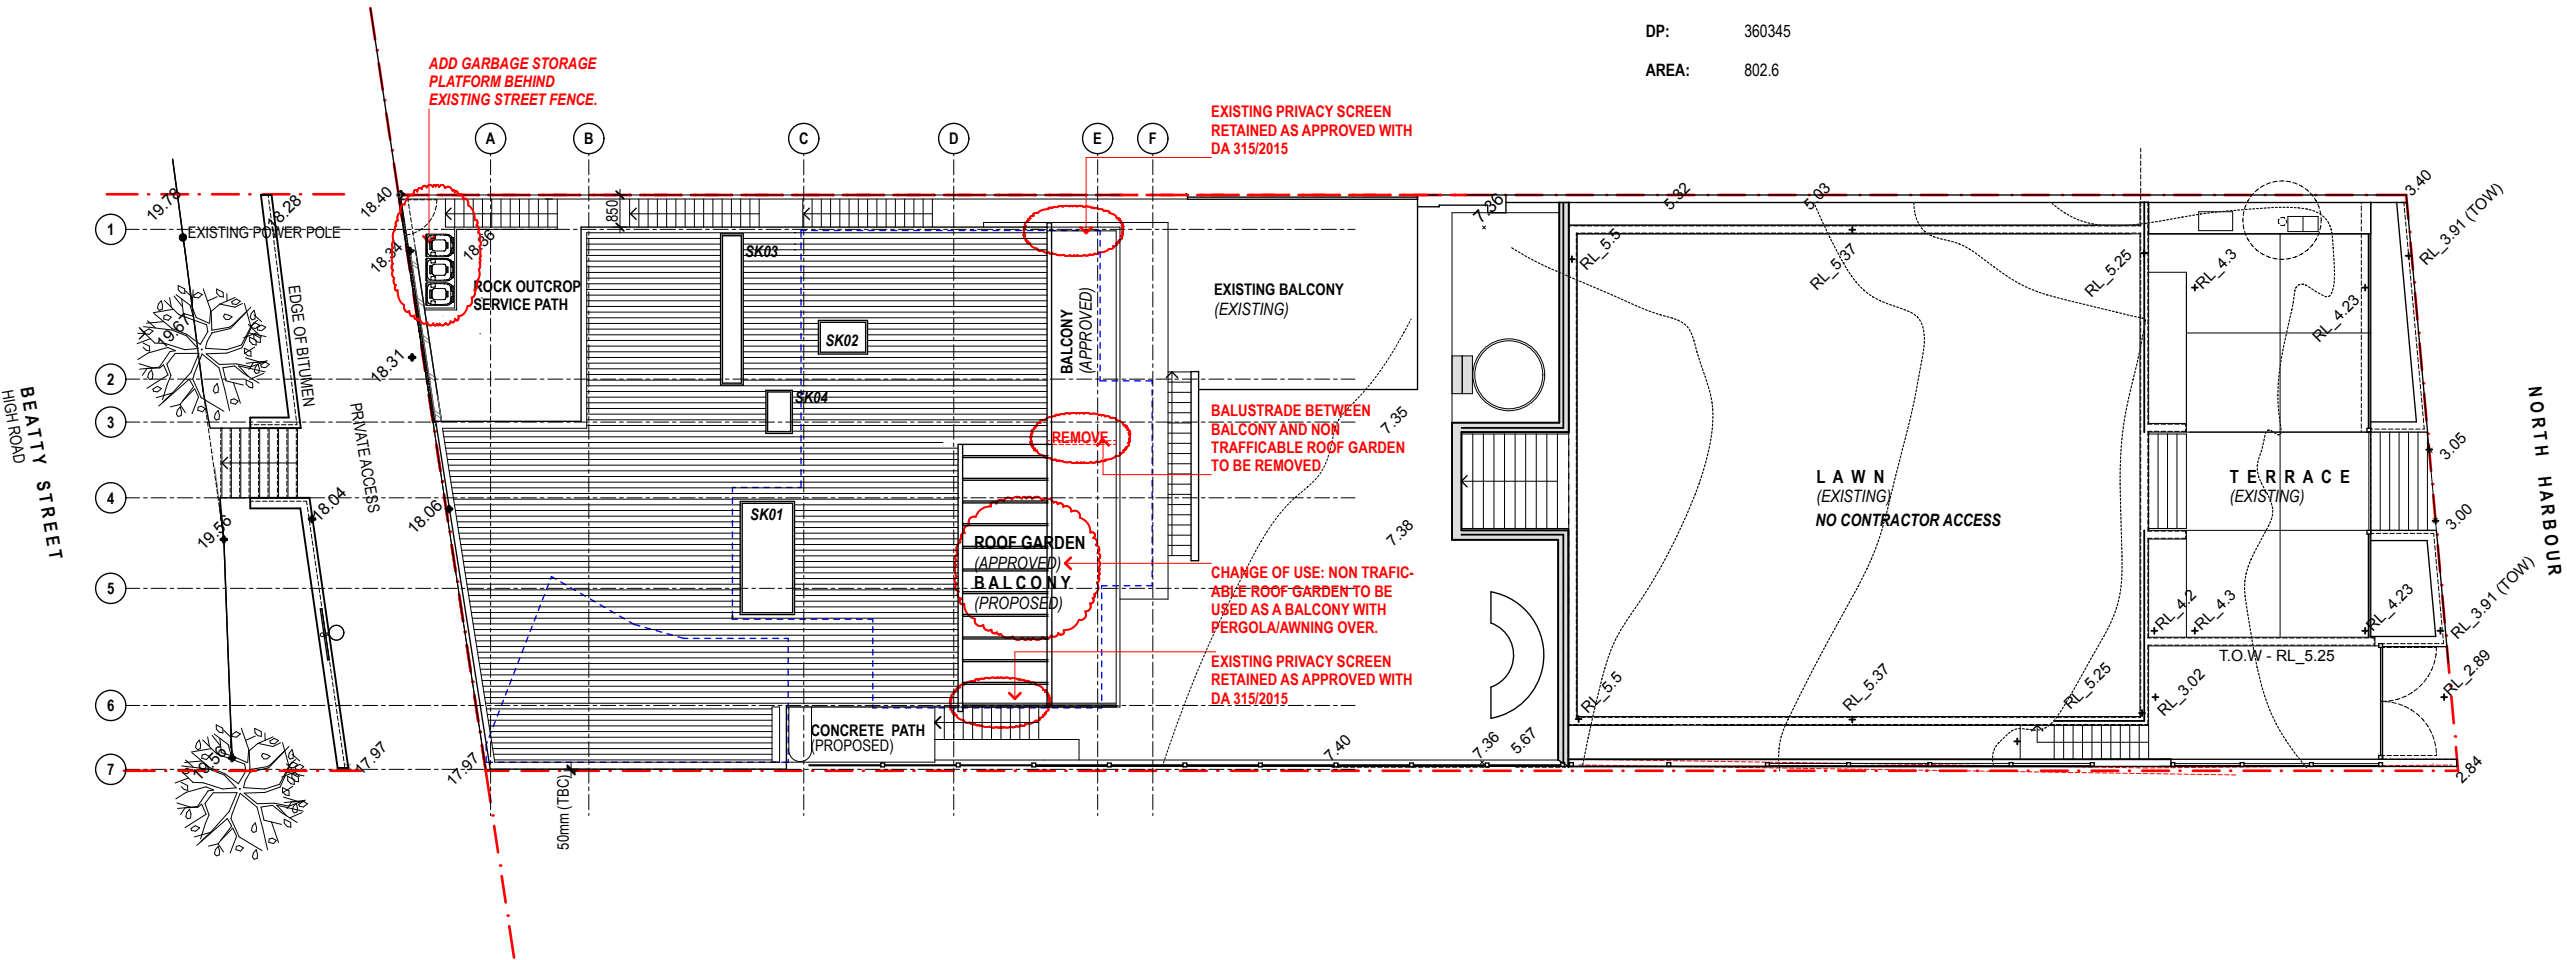

THIS PLAN IS TO BE READ IN
CONJUNCTION WITH
THE CONDITIONS OF DEVELOPMENT
CONSENT

MOD2019/0034

Alterations and additions for:
C & B RUSHTON

36 BEATTY STREET,
BALGOWLAH HEIGHTS, 2093, NSW

CONSULTANTS

REVISIONS
04.02.19_S4.55_A

CASE ORNSBY DESIGN PTY LTD.

M. +61 4 99 057 626
E. case@caseornsbys.com
W. caseornsbys.com

P.O.Box 154,
Newport Beach
2106, NSW

SCALE: 1:100@A3


DATE: 07.01.2019

PROJECT No: 031

PROPOSED NEW LEVEL - 3
GARAGE & ENTRY FLOOR PLAN

S4.55.02_A

This drawing is prepared for S4.55 only.
Case Ormsby Design Pty Ltd. is not
responsible for the accuracy of information
provided by consultants.
Copyright 2019
This drawing is copyright and must not be
retained, copied or used without the written
consent of Case Ormsby Design Pty Ltd.

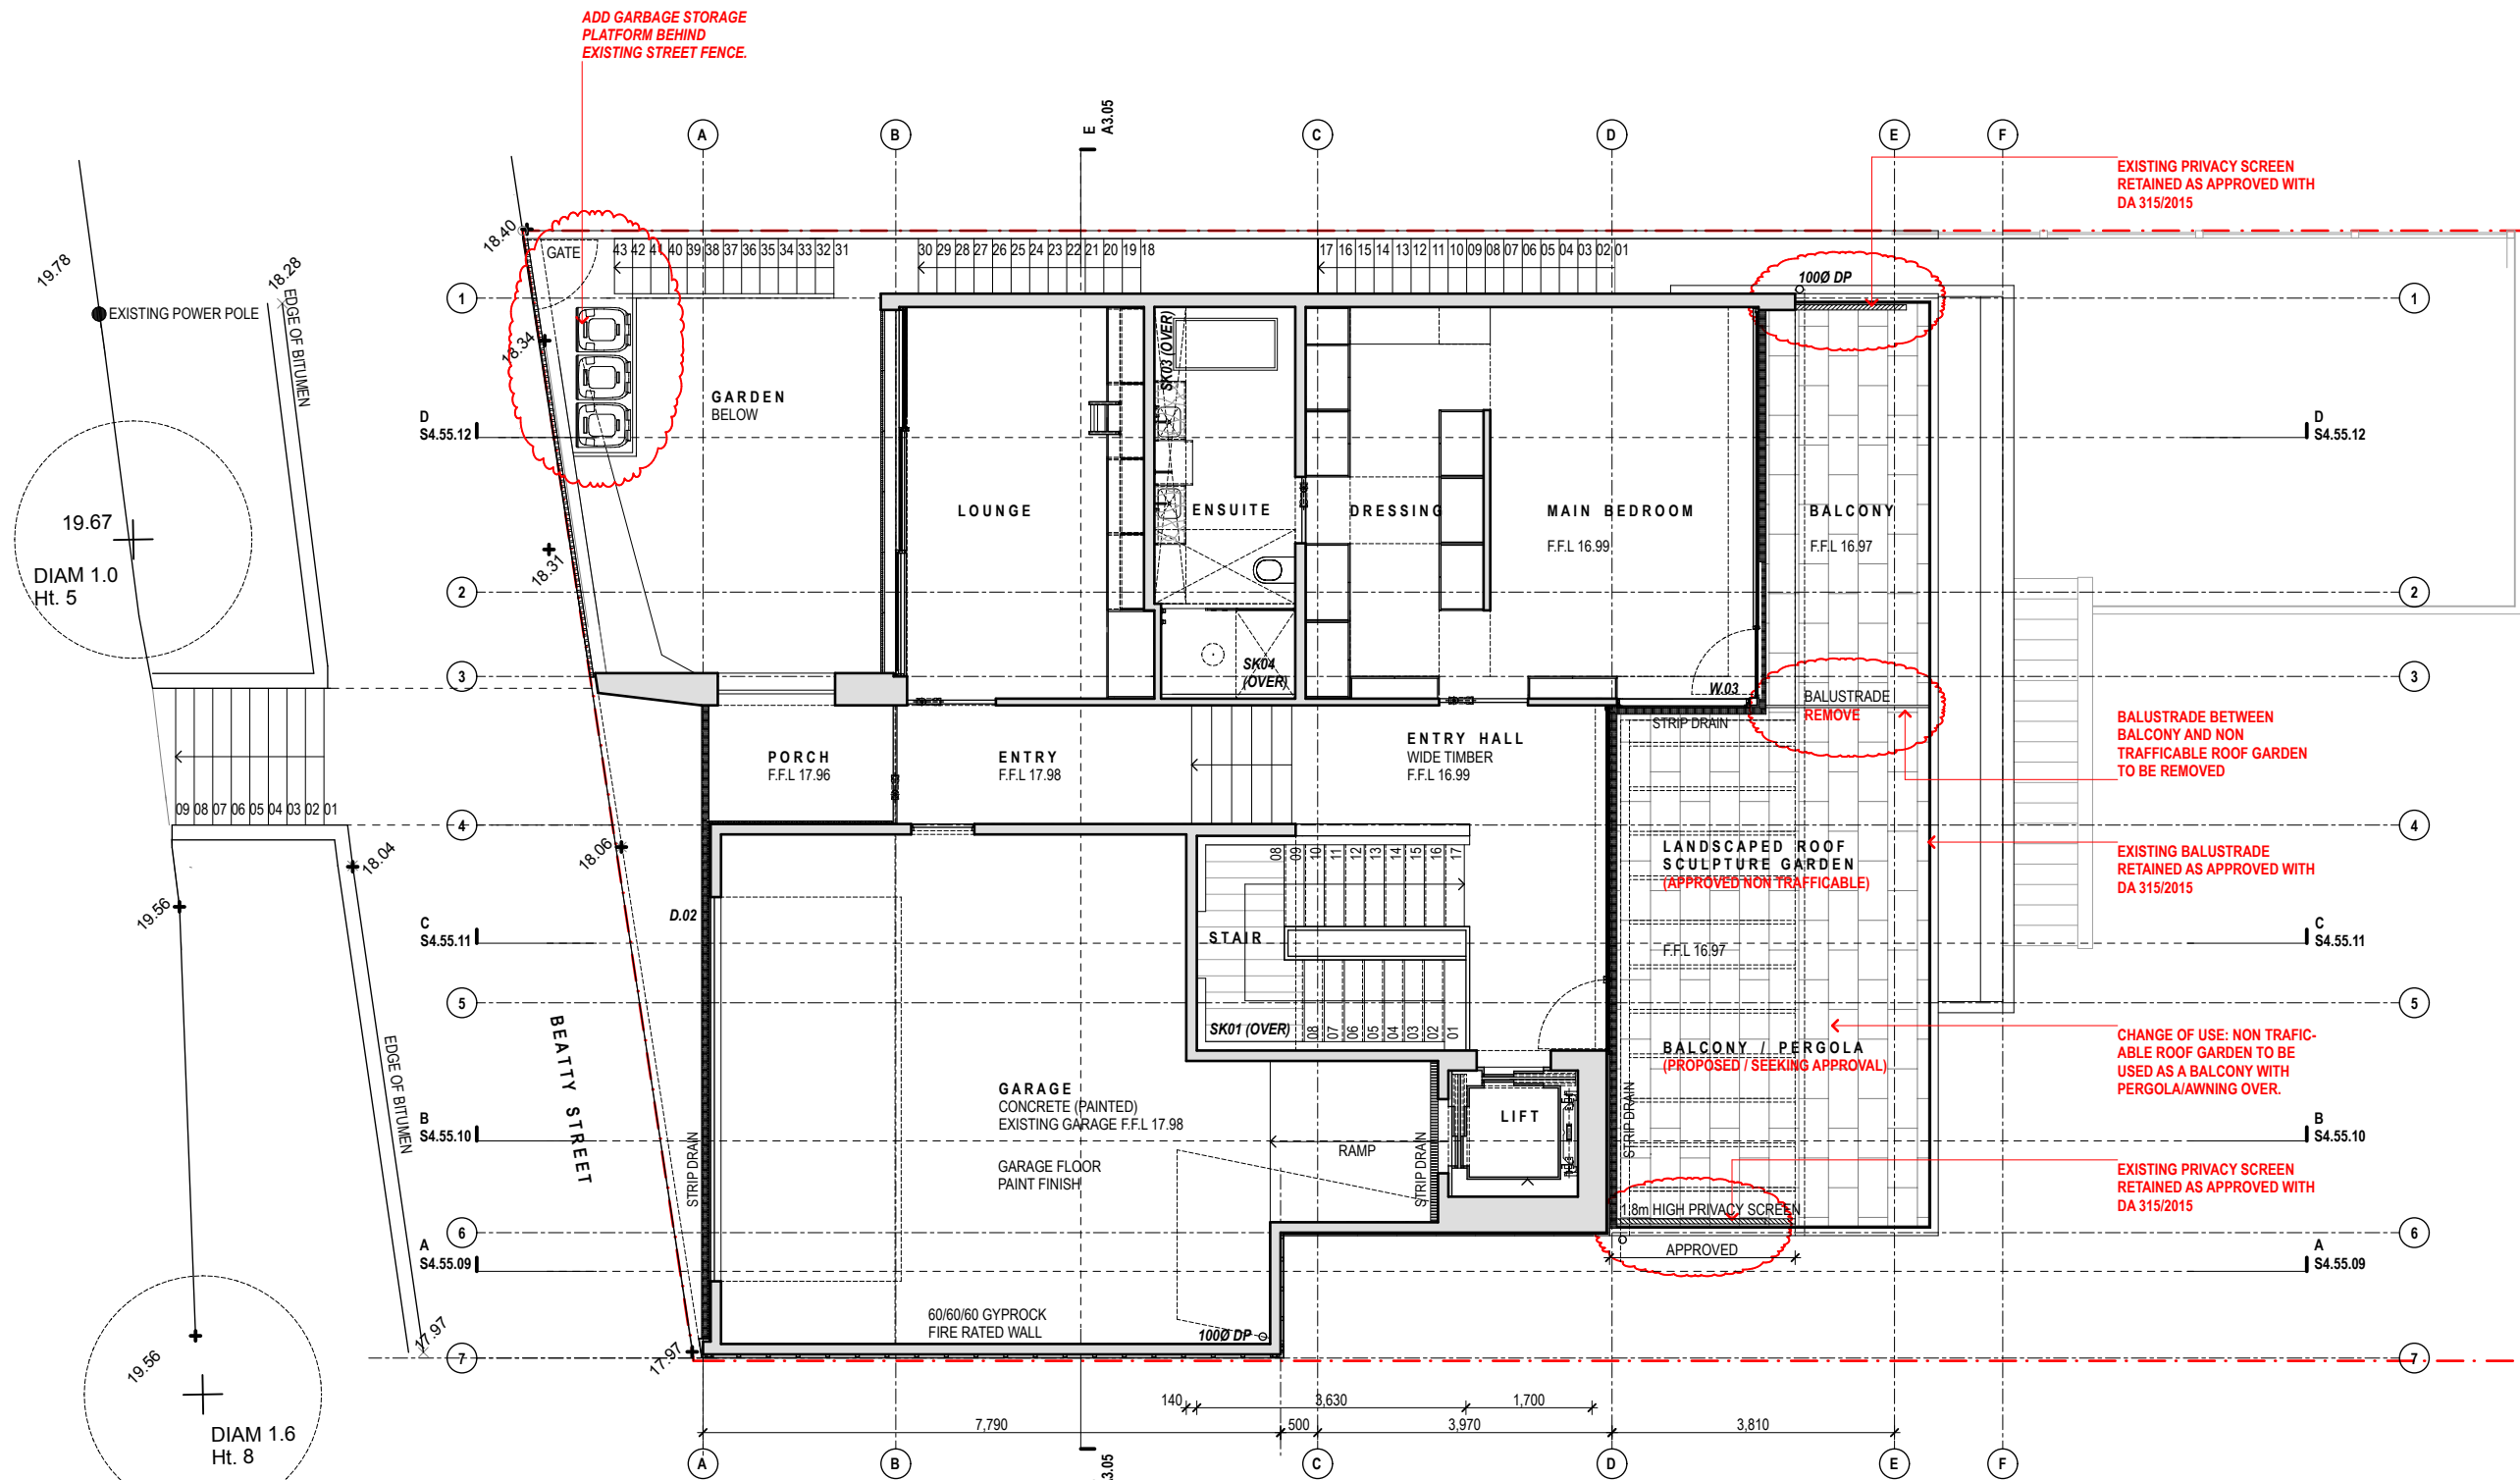

PROPOSED SECOND FLOOR PLAN - NEW LEVEL
1:100




THIS PLAN IS TO BE READ IN
CONJUNCTION WITH
THE CONDITIONS OF DEVELOPMENT
CONSENT

MOD2019/0034

Alterations and additions for:
C & B RUSHTON

36 BEATTY STREET,
BALGOWLAH HEIGHTS, 2093, NSW

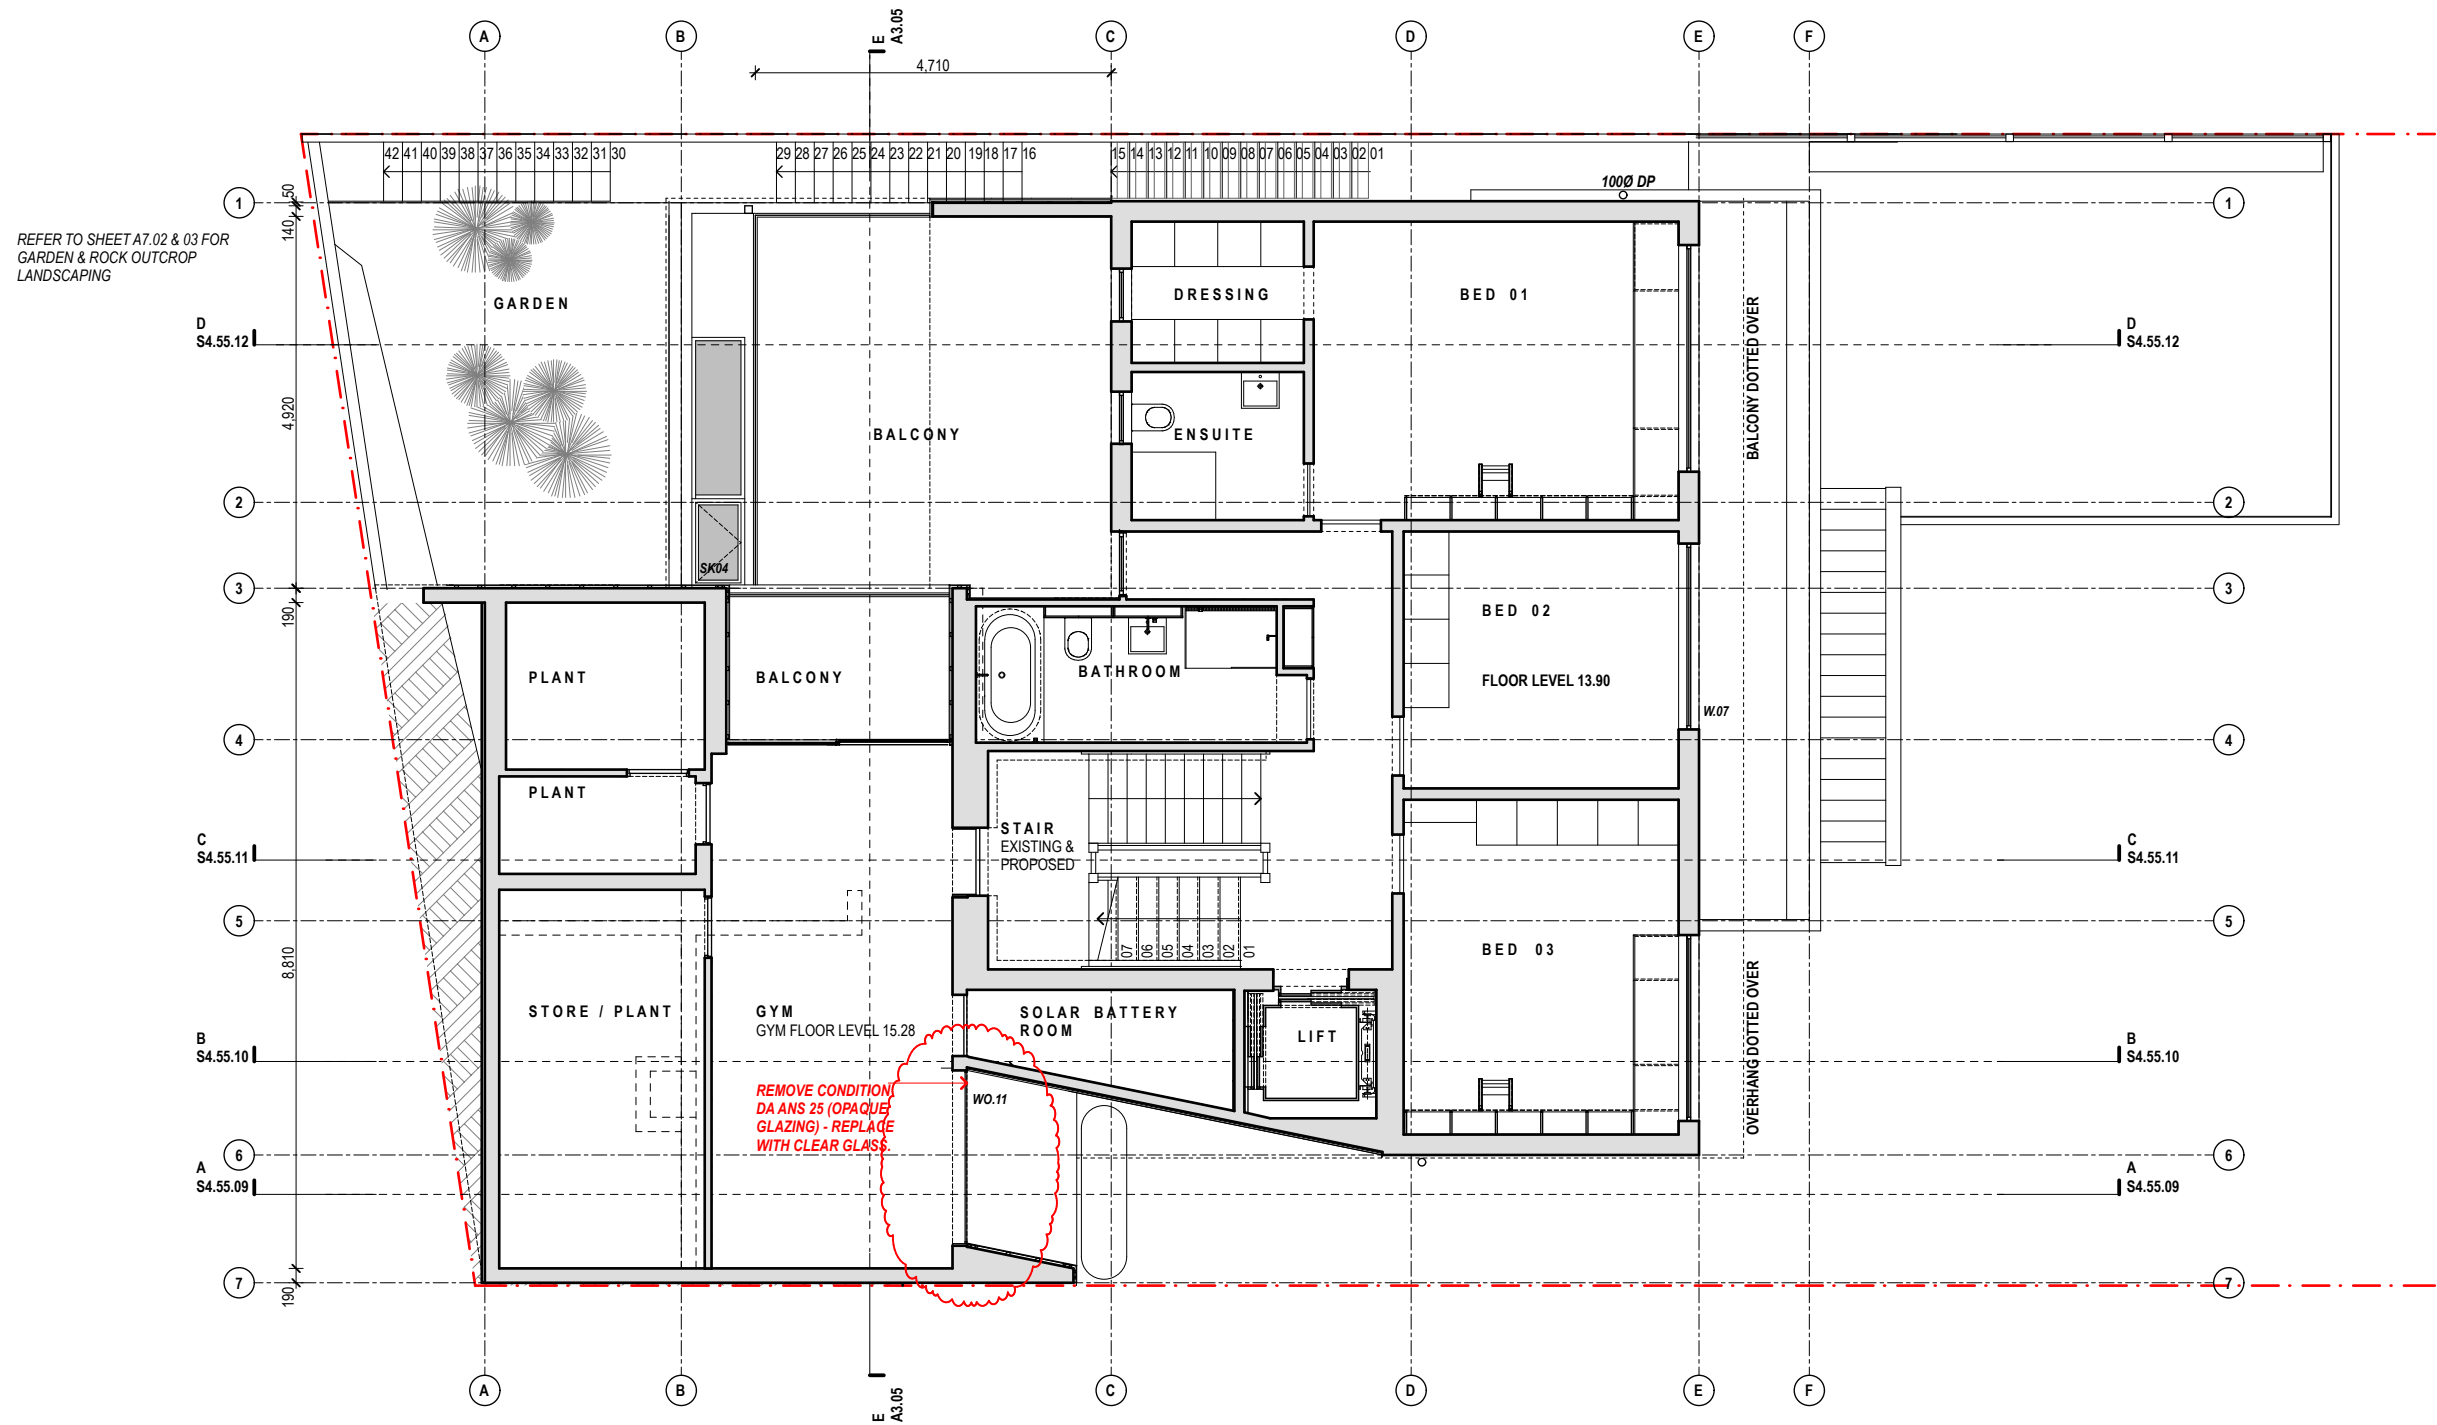

CONSULTANTS

REVISIONS
04.02.19_S4.55_A

CASE ORNSBY DESIGN PTY LTD.

M. +61 4 99 057 626
E. case@caseornsby.com
W. caseornsby.com

P.O.Box 154,
Newport Beach
2106, NSW

SCALE: 1:100@A3

DATE: 07.01.2019

PROJECT No: 031

EXISTING ALTERED LEVEL - 2
BEDROOMS & GYM FLOOR PLAN

S4.55.03_A

This drawing is prepared for S4.55 only.
Case Ormsby Design Pty Ltd. is not
responsible for the accuracy of information
provided by consultants.
Copyright 2019
This drawing is copyright and must not be
retained, copied or used without the written
consent of Case Ormsby Design Pty Ltd.



THIS PLAN IS TO BE READ IN
CONJUNCTION WITH
THE CONDITIONS OF DEVELOPMENT
CONSENT

MOD2019/0034

Alterations and additions for:
C & B RUSHTON

36 BEATTY STREET,
BALGOWLAH HEIGHTS, 2093, NSW

CONSULTANTS

REVISIONS
04.02.19_S4.55_A

CASE ORNSBY DESIGN PTY LTD.

M. +61 4 99 057 626
E. case@caseornsby.com
W. caseornsby.com

P.O.Box 154,
Newport Beach
2106, NSW

SCALE: 1 : 100@A3


DATE: 07.01.2019

PROJECT No: 031

EXISTING ALTERED - 1
LIVING FLOOR PLAN

S4.55.04_A

This drawing is prepared for S4.55 only.
Case Ormsby Design Pty Ltd. is not
responsible for the accuracy of information
provided by consultants.
Copyright 2019
This drawing is copyright and must not be
retained, copied or used without the written
consent of Case Ormsby Design Pty Ltd.

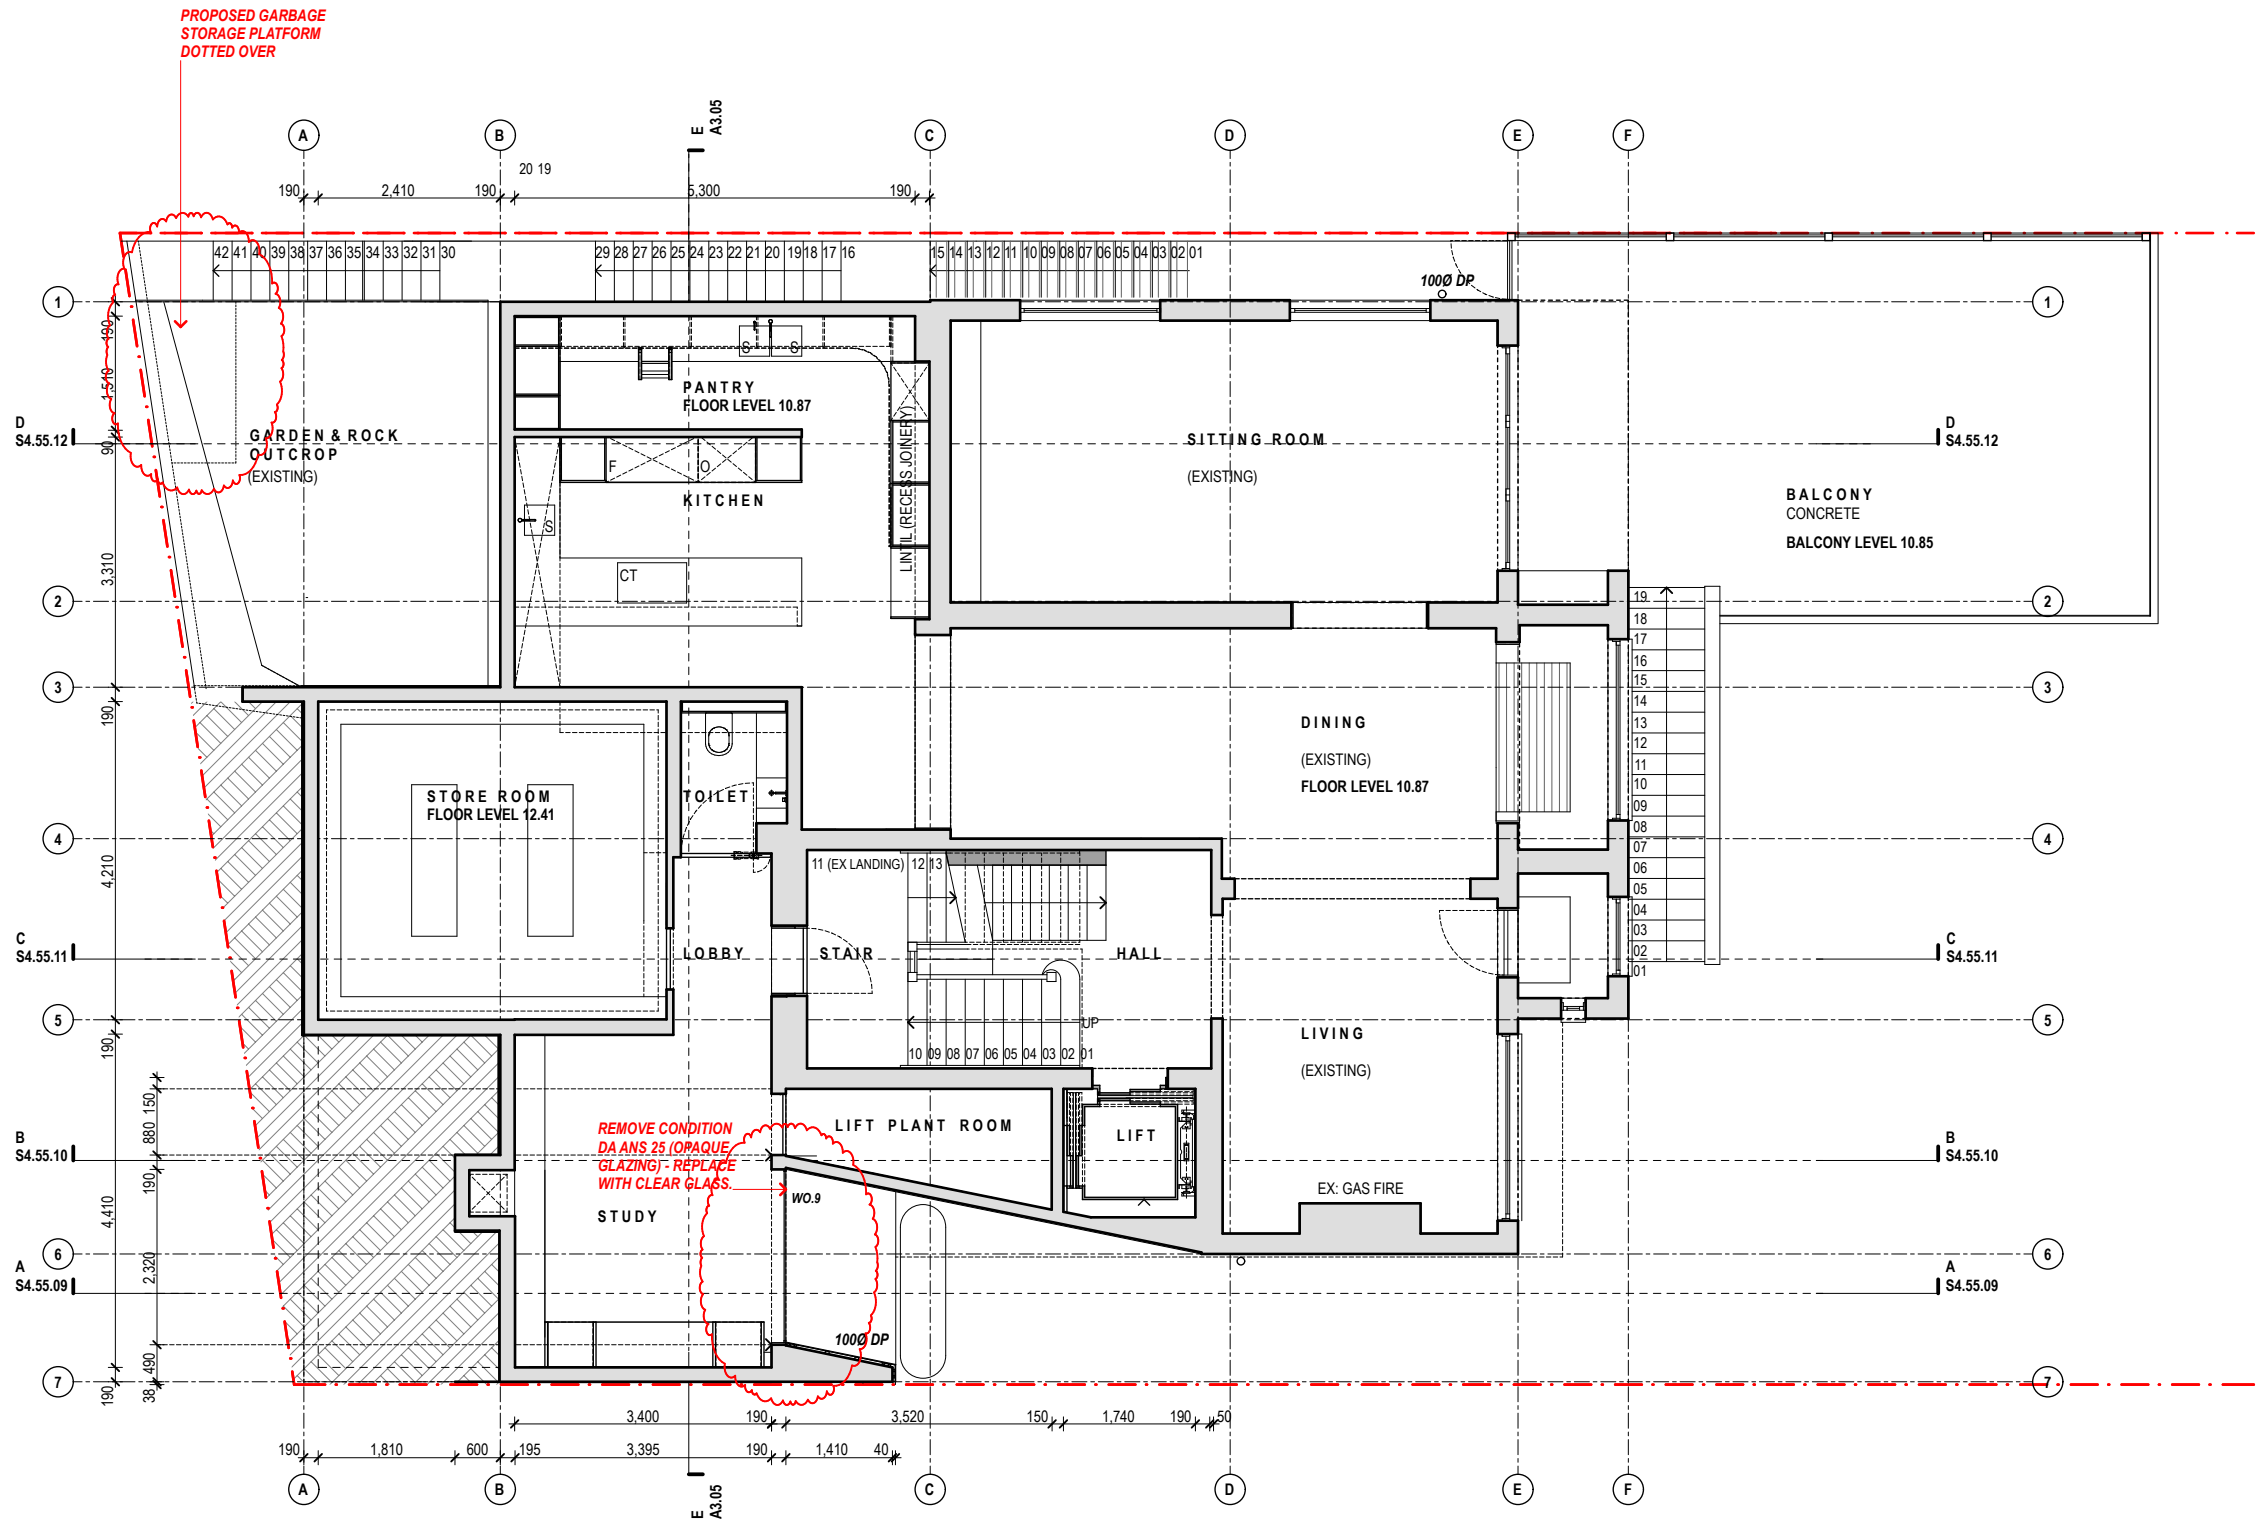

PROPOSED GROUND FLOOR PLAN
1 : 100



THIS PLAN IS TO BE READ IN
CONJUNCTION WITH
THE CONDITIONS OF DEVELOPMENT
CONSENT

MOD2019/0034

Alterations and additions for:
C & B RUSHTON

36 BEATTY STREET,
BALGOWLAH HEIGHTS, 2093, NSW

CONSULTANTS

REVISIONS
04.02.19_S4.55_A

CASE ORNSBY DESIGN PTY LTD.

M. +61 4 99 057 626
E. case@caseornsby.com
W. caseornsby.com

P.O.Box 154,
Newport Beach
2106, NSW

SCALE: 1 : 100@A3


DATE: 07.01.2019

PROJECT No: 031

EXISTING BASEMENT PLAN
(LIFT WORK ONLY)

S4.55.05_A

This drawing is prepared for S4.55 only.
Case Ormsby Design Pty Ltd. is not
responsible for the accuracy of information
provided by consultants.
Copyright 2019
This drawing is copyright and must not be
retained, copied or used without the written
consent of Case Ormsby Design Pty Ltd.

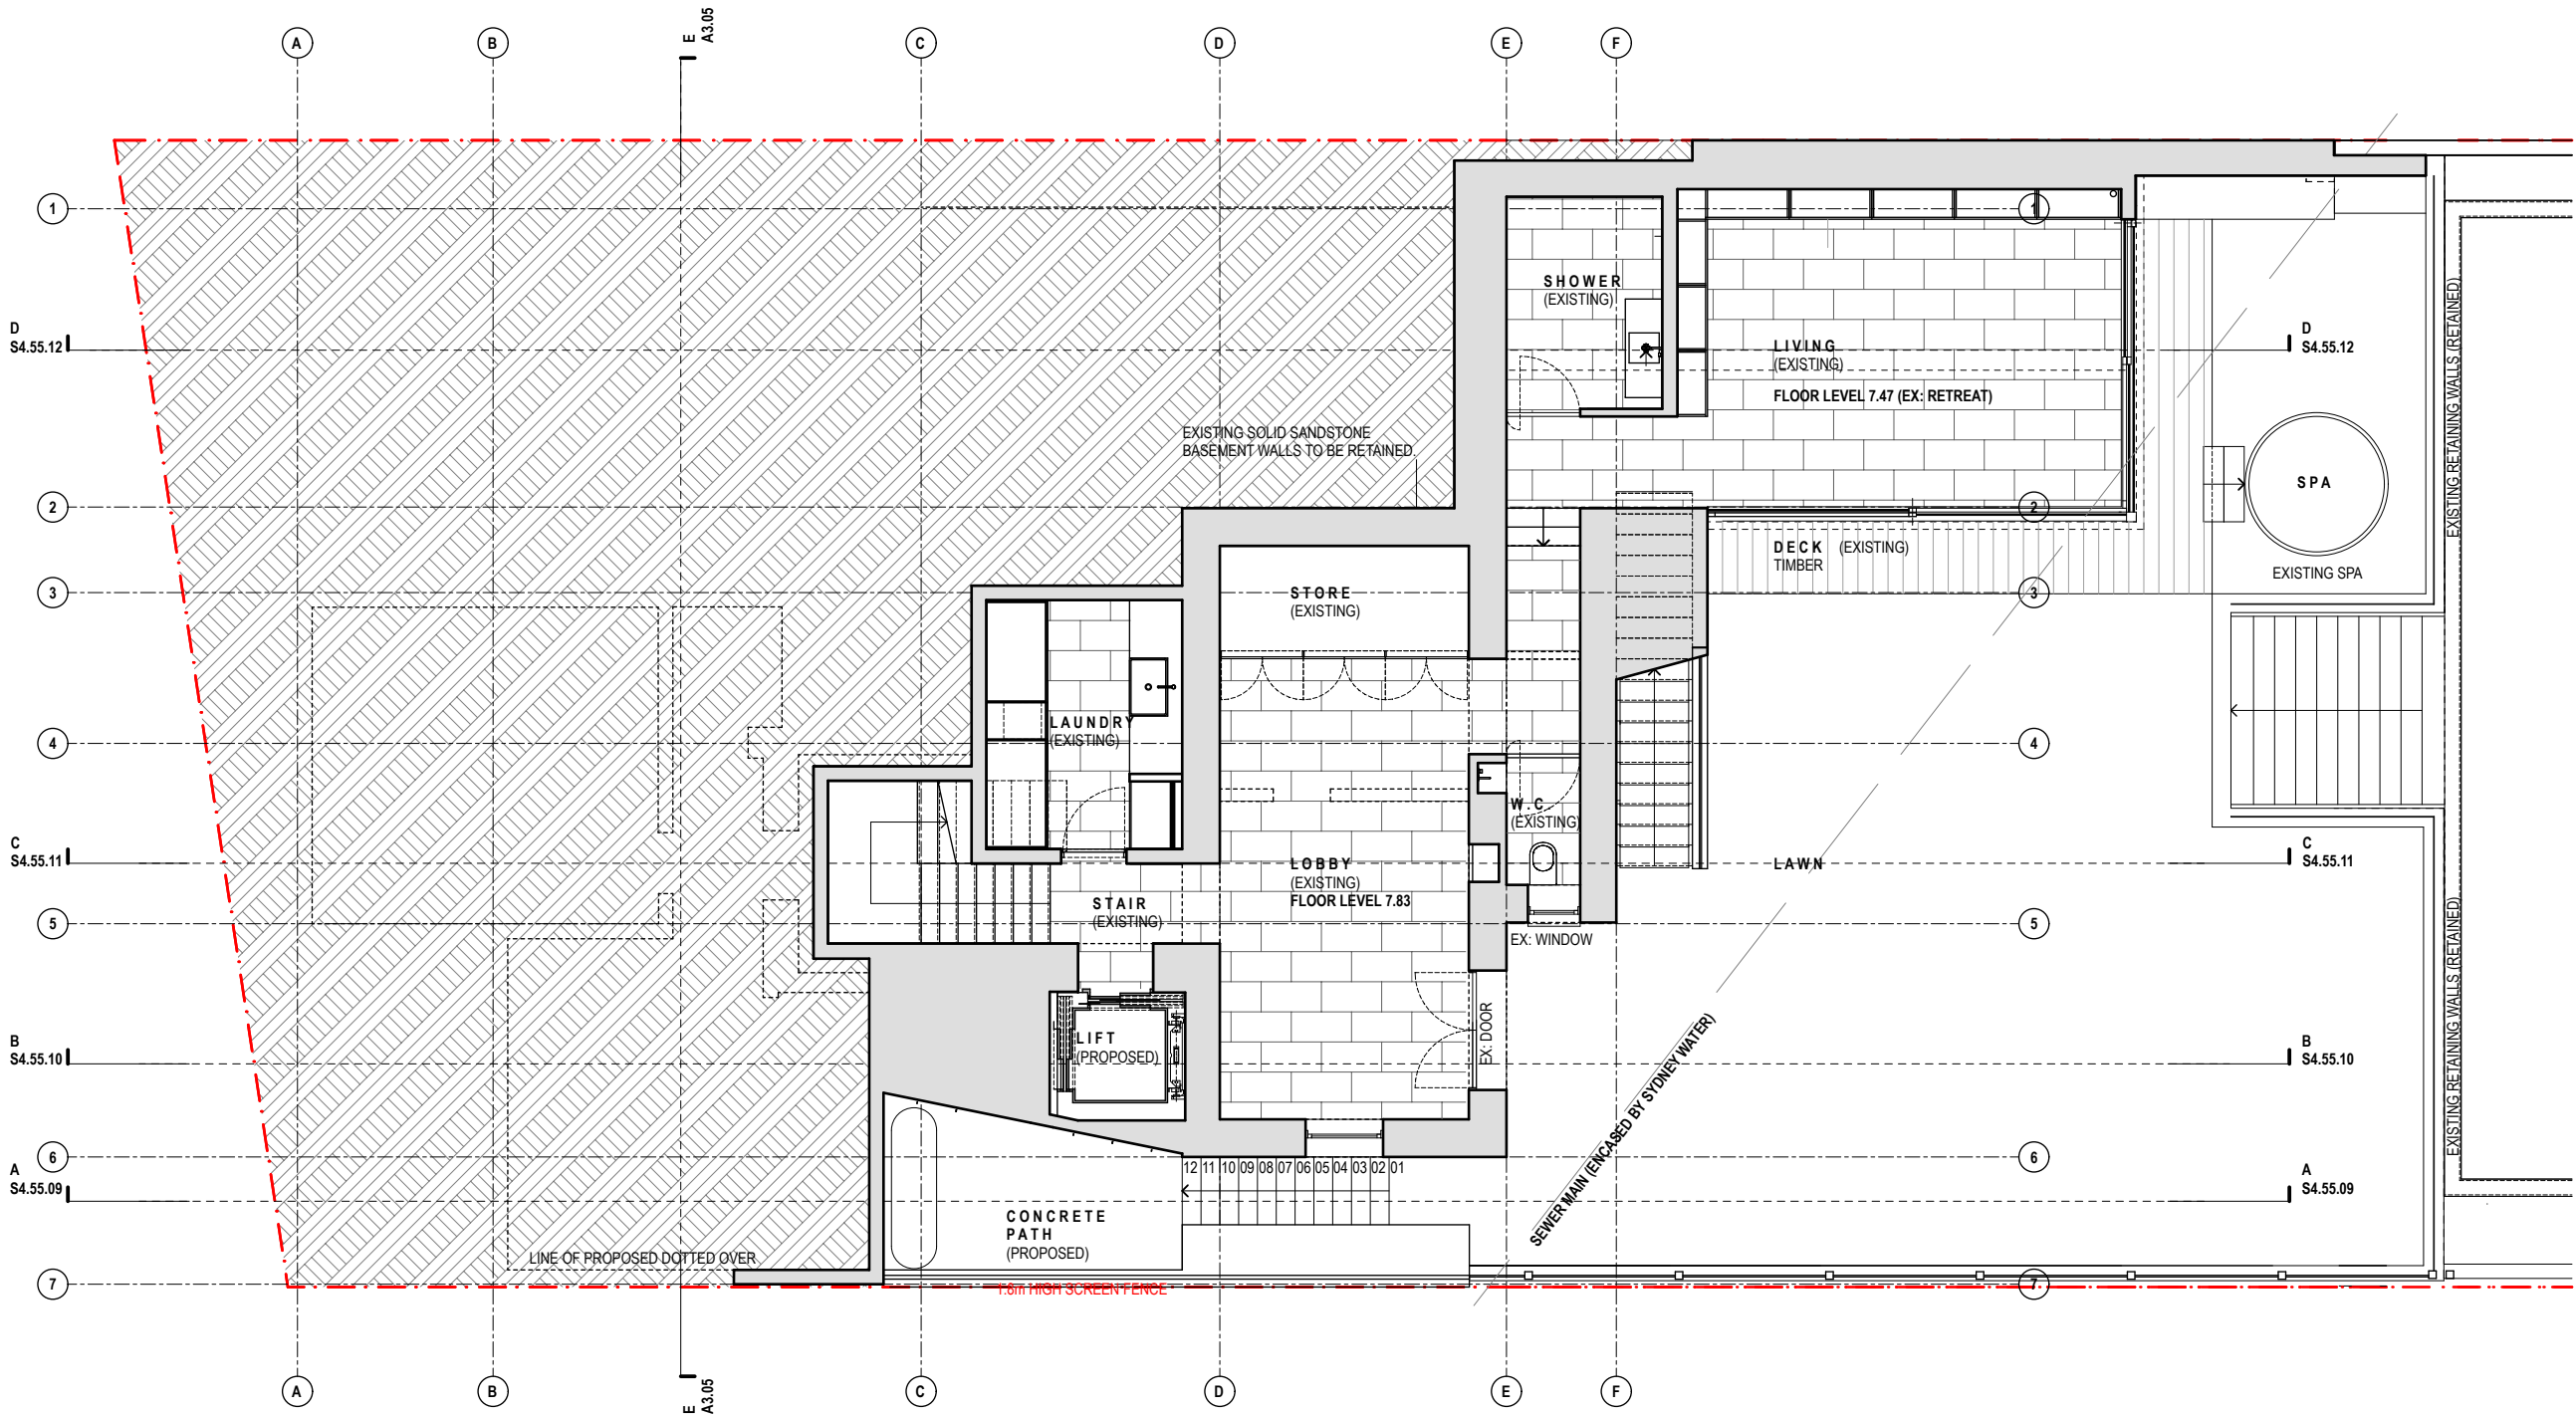

PROPOSED BASEMENT PLAN
1 : 100



THIS PLAN IS TO BE READ IN
CONJUNCTION WITH
THE CONDITIONS OF DEVELOPMENT
CONSENT

MOD2019/0034

CONSULTANTS

REVISIONS
4.02.19_S4.55_A

ASE ORNSBY DESIGN PTY LTD.

+61 4 99 057 626
case@caseornsby.com
caseornsby.com

O.Box 154,
Newport Beach
106, NSW

SCALE: 1 : 100@A3


DATE: 07.01.2019

PROJECT No: 031

PROPOSED ROOF PLAN


\$4.55.06 ^A

This drawing is prepared for \$4.55 only.
Case Ormsby Design Pty Ltd. is not
responsible for the accuracy of information
provided by consultants.
Copyright 2019
This drawing is copyright and must not be
reproduced, copied or used without the written
consent of Case Ormsby Design Pty Ltd.

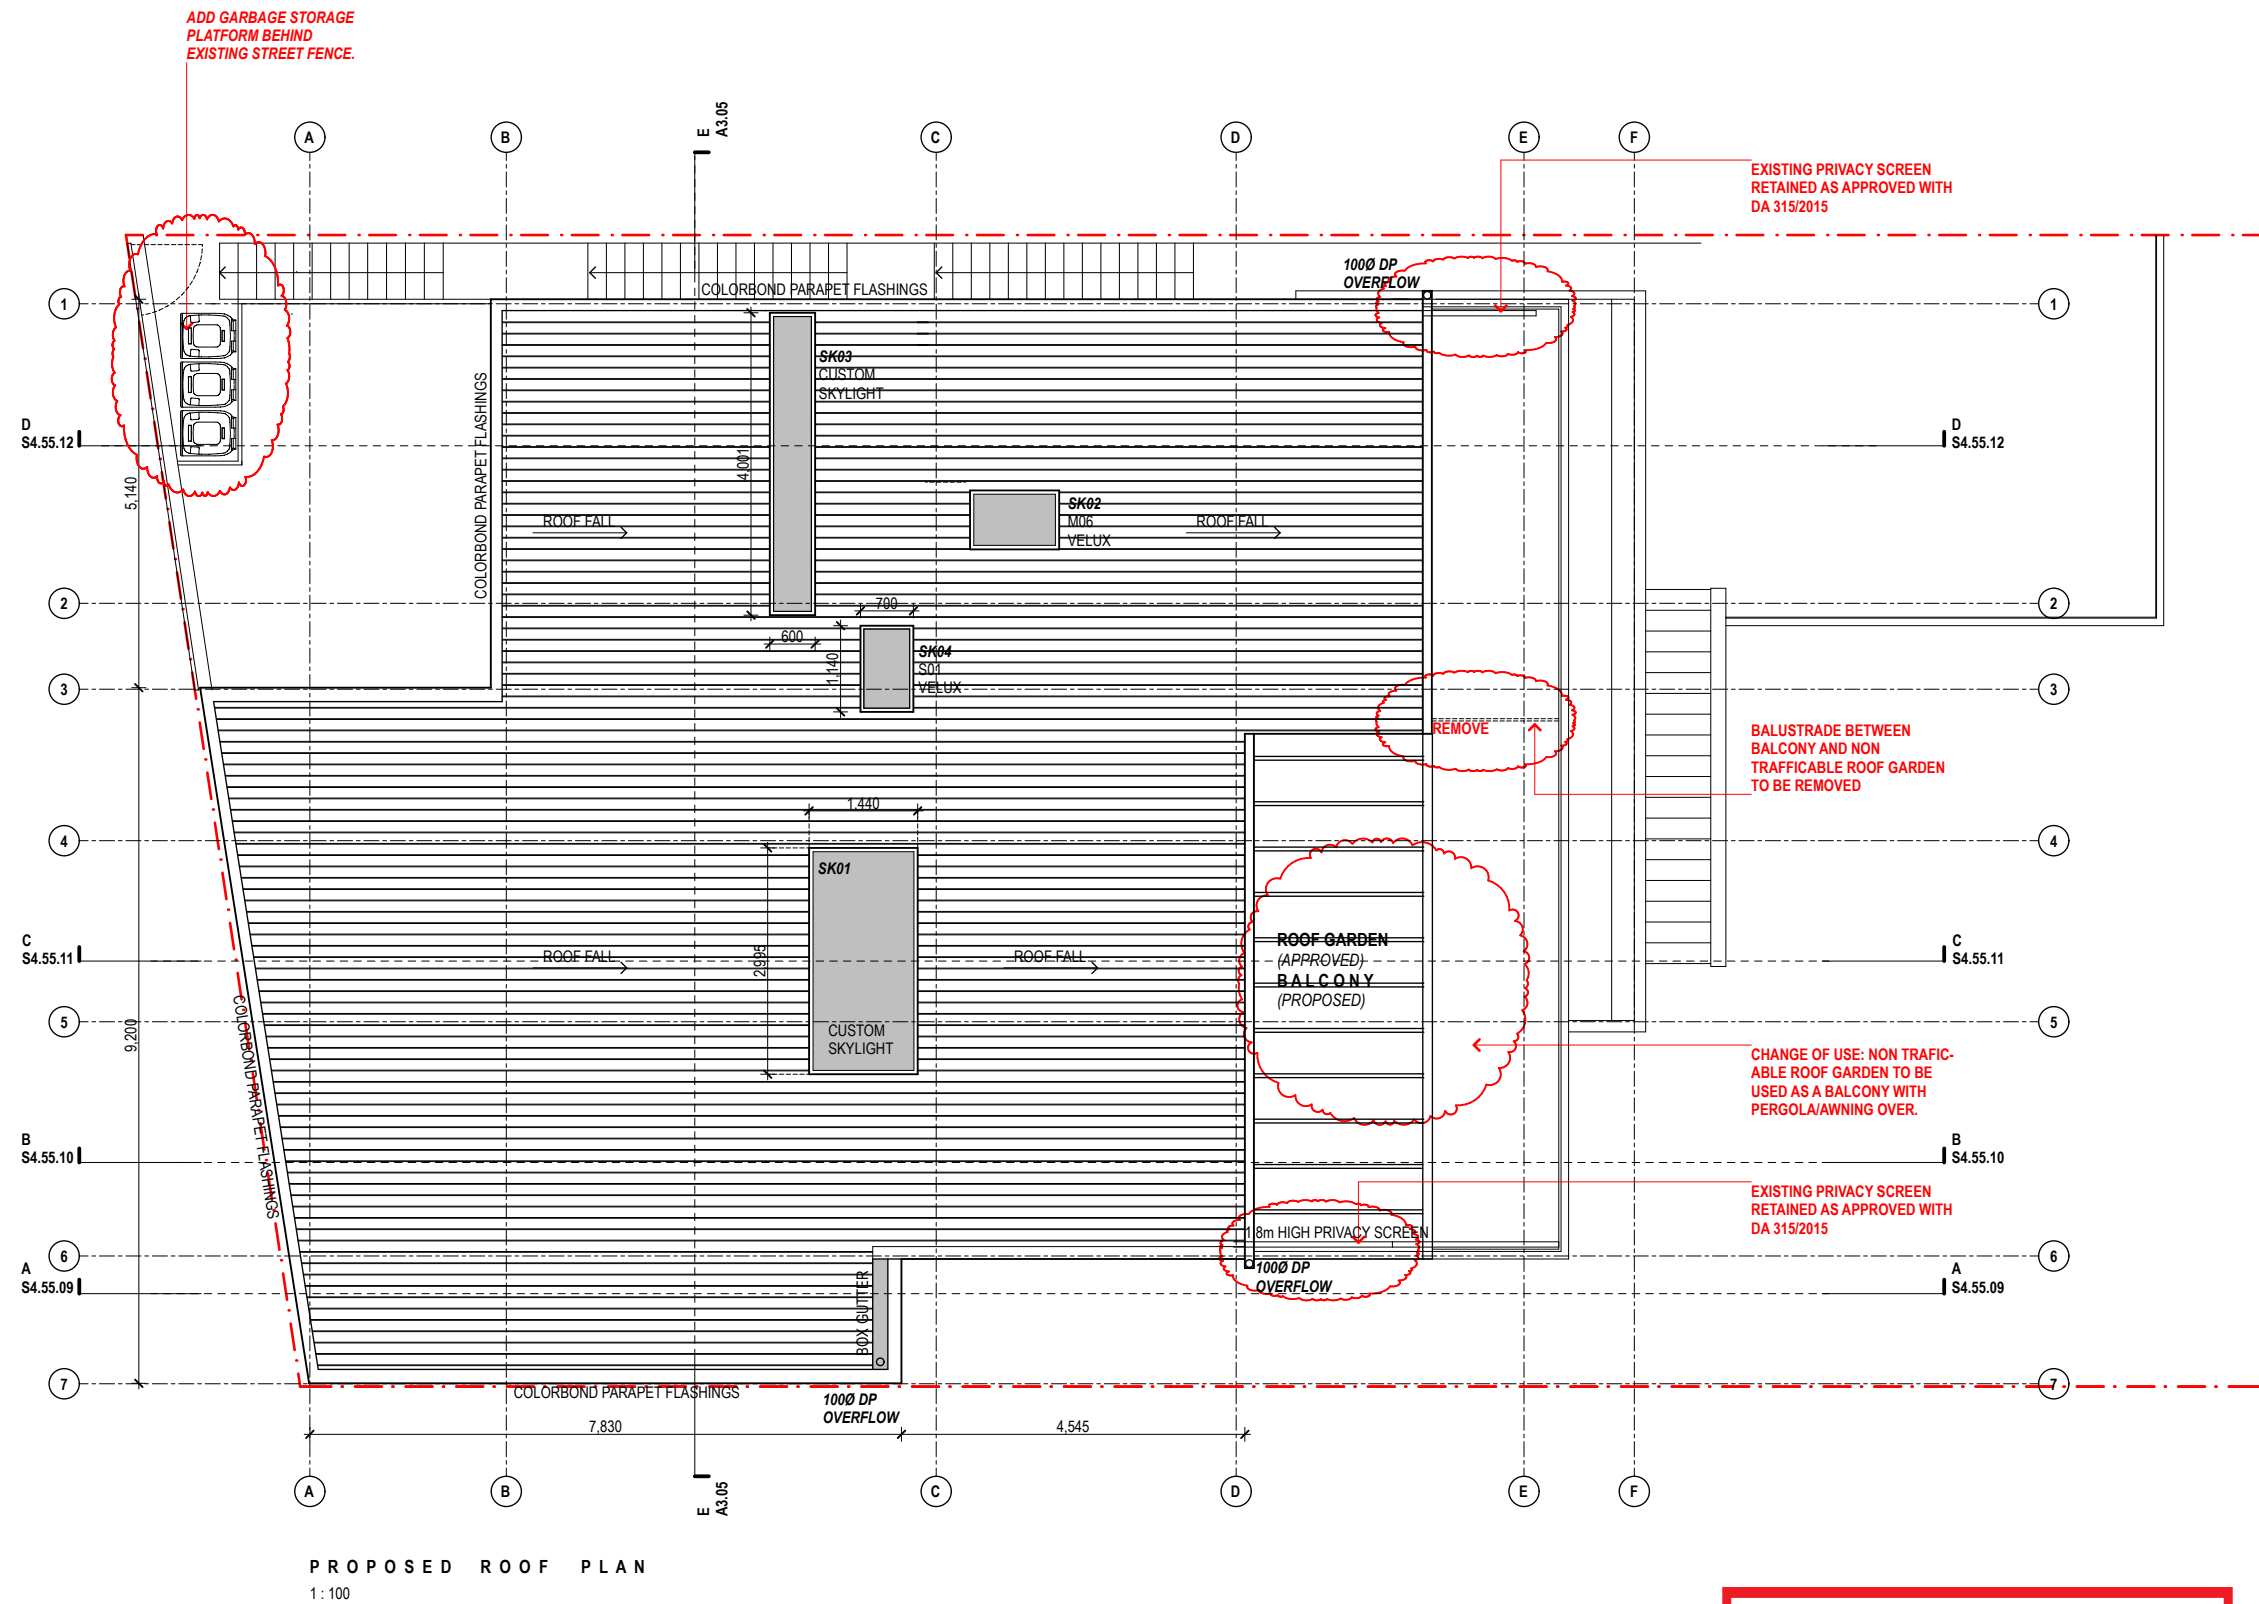

**THIS PLAN IS TO BE READ IN
CONJUNCTION WITH
THE CONDITIONS OF DEVELOPMENT
CONSENT**

MOD2019/0034

 

ASE ORNSBY DESIGN PTY LTD.

+61 4 99 057 626
case@caseornsby.com
caseornsby.com

O.Box 154,
Newport Beach
106, NSW

SCALE: 1 : 100@A3

DATE: 07.01.2019

PROJECT No: 031

PROPOSED ELEVATIONS :
EAST & WEST

4.55.07 _A

This drawing is prepared for \$4.55 only.
Case Ormsby Design Pty Ltd. is not
responsible for the accuracy of information
provided by consultants.
Copyright 2019
This drawing is copyright and must not be
reproduced, copied or used without the written
consent of Case Ormsby Design Pty Ltd.

Alterations and additions for:
C & B RUSHTON

36 BEATTY STREET,
BALGOWLAH HEIGHTS, 2093, NSW

CONSULTANTS

REVISIONS
04.02.19_S4.55_A

CASE ORNSBY DESIGN PTY LTD.

M. +61 4 99 057 626
E. case@caseornsby.com
W. caseornsby.com

P.O.Box 154,
Newport Beach
2106, NSW

SCALE: 1 : 100@A3


DATE: 07.01.2019

PROJECT No: 031

PROPOSED ELEVATION :
NORTH

S4.55.08_A

This drawing is prepared for S4.55 only.
Case Ormsby Design Pty Ltd. is not
responsible for the accuracy of information
provided by consultants.
Copyright 2019
This drawing is copyright and must not be
retained, copied or used without the written
consent of Case Ormsby Design Pty Ltd.

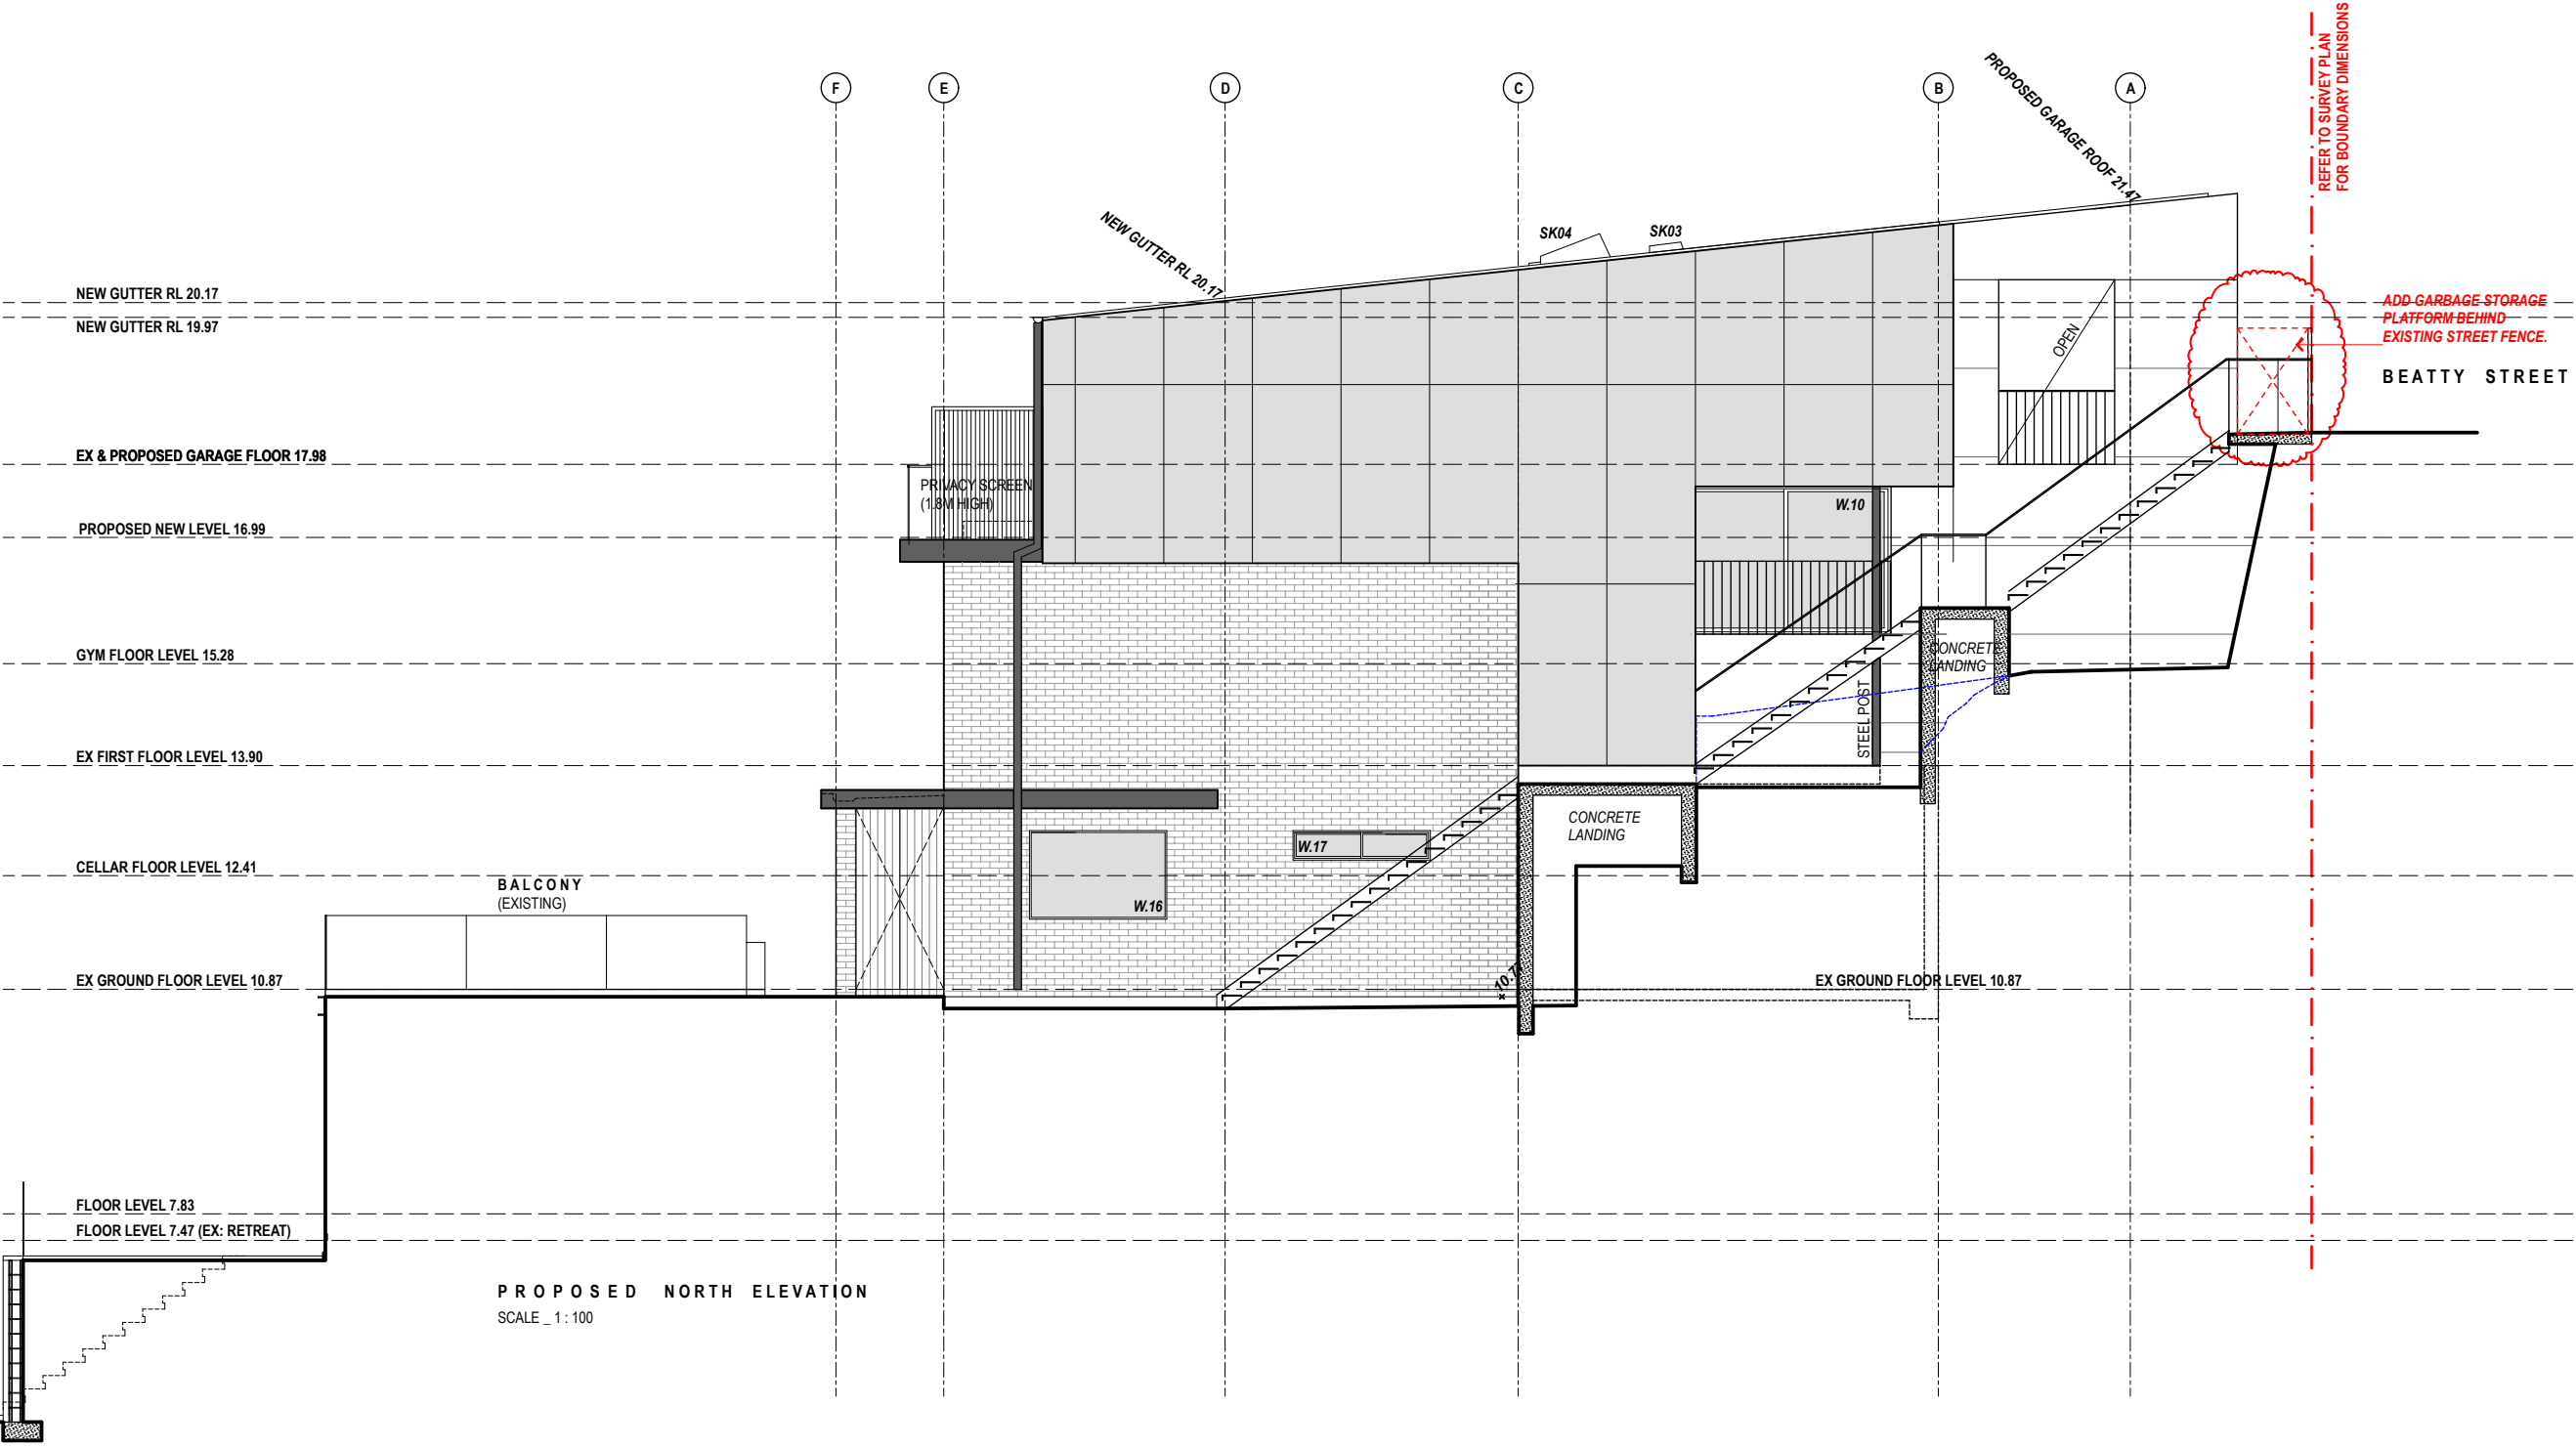




northern
beaches
council


THIS PLAN IS TO BE READ IN
CONJUNCTION WITH
THE CONDITIONS OF DEVELOPMENT
CONSENT

MOD2019/0034

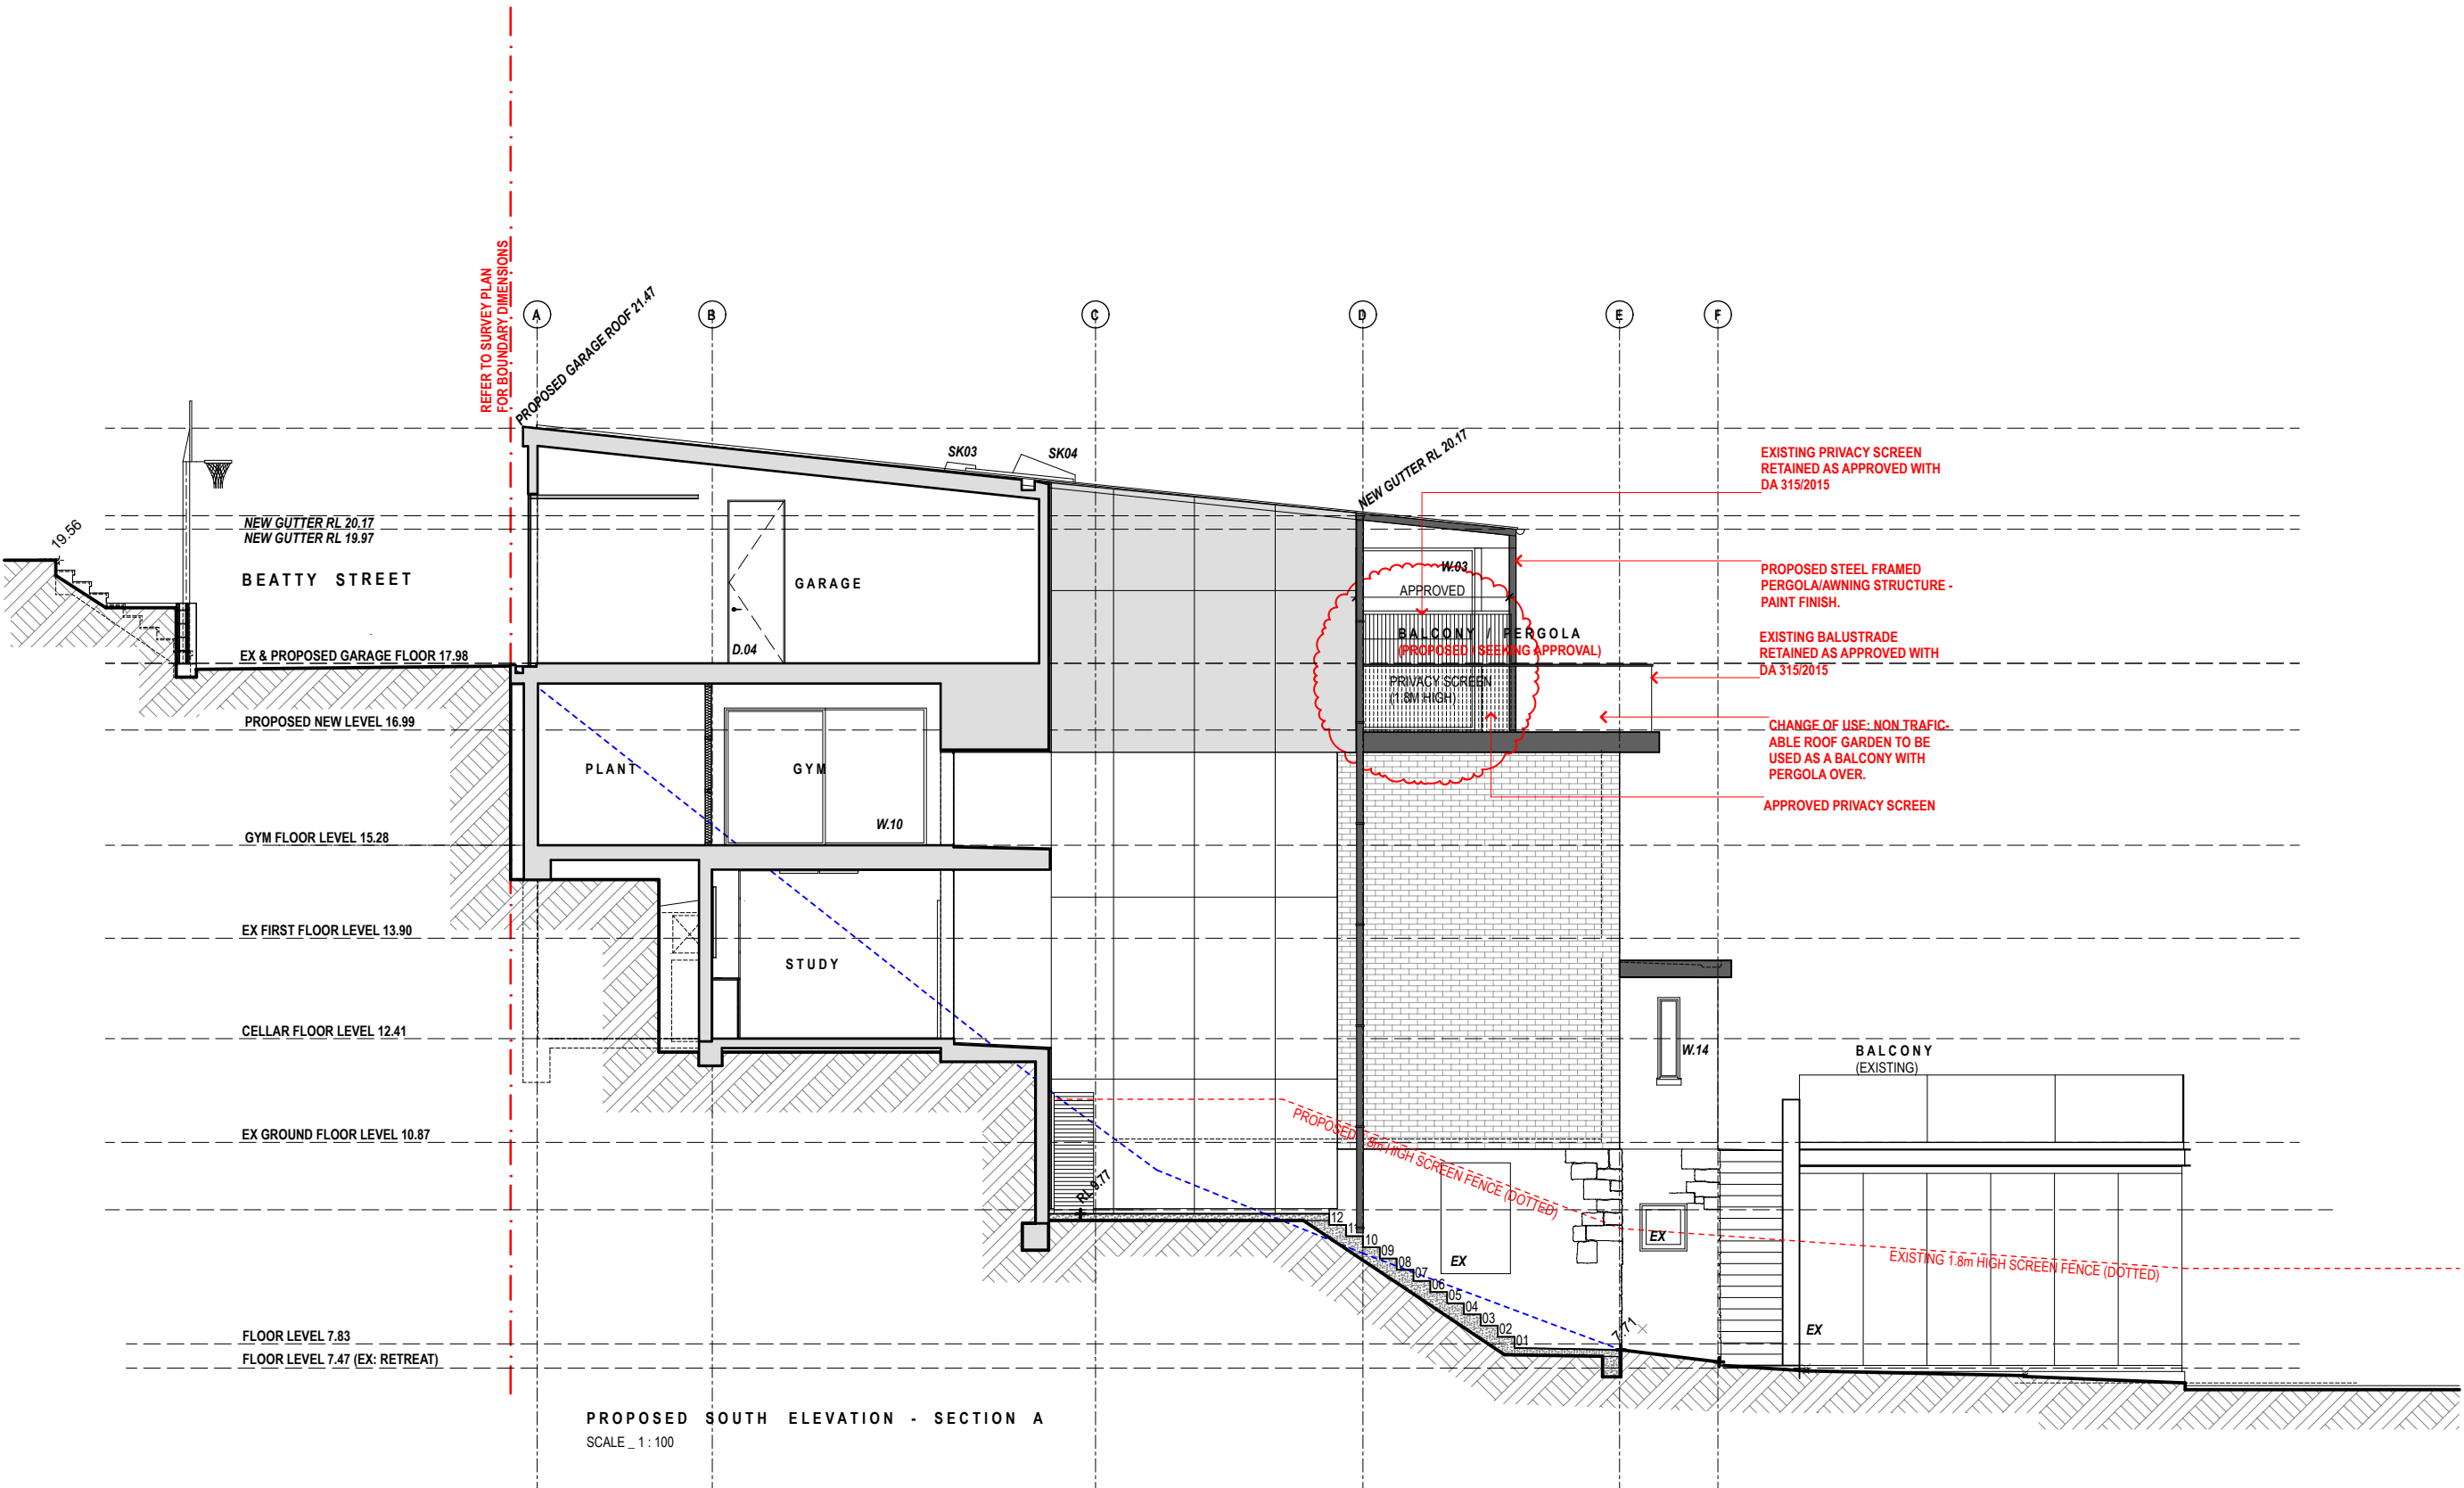

**THIS PLAN IS TO BE READ IN
CONJUNCTION WITH
THE CONDITIONS OF DEVELOPMENT
CONSENT**

MOD2019/0034

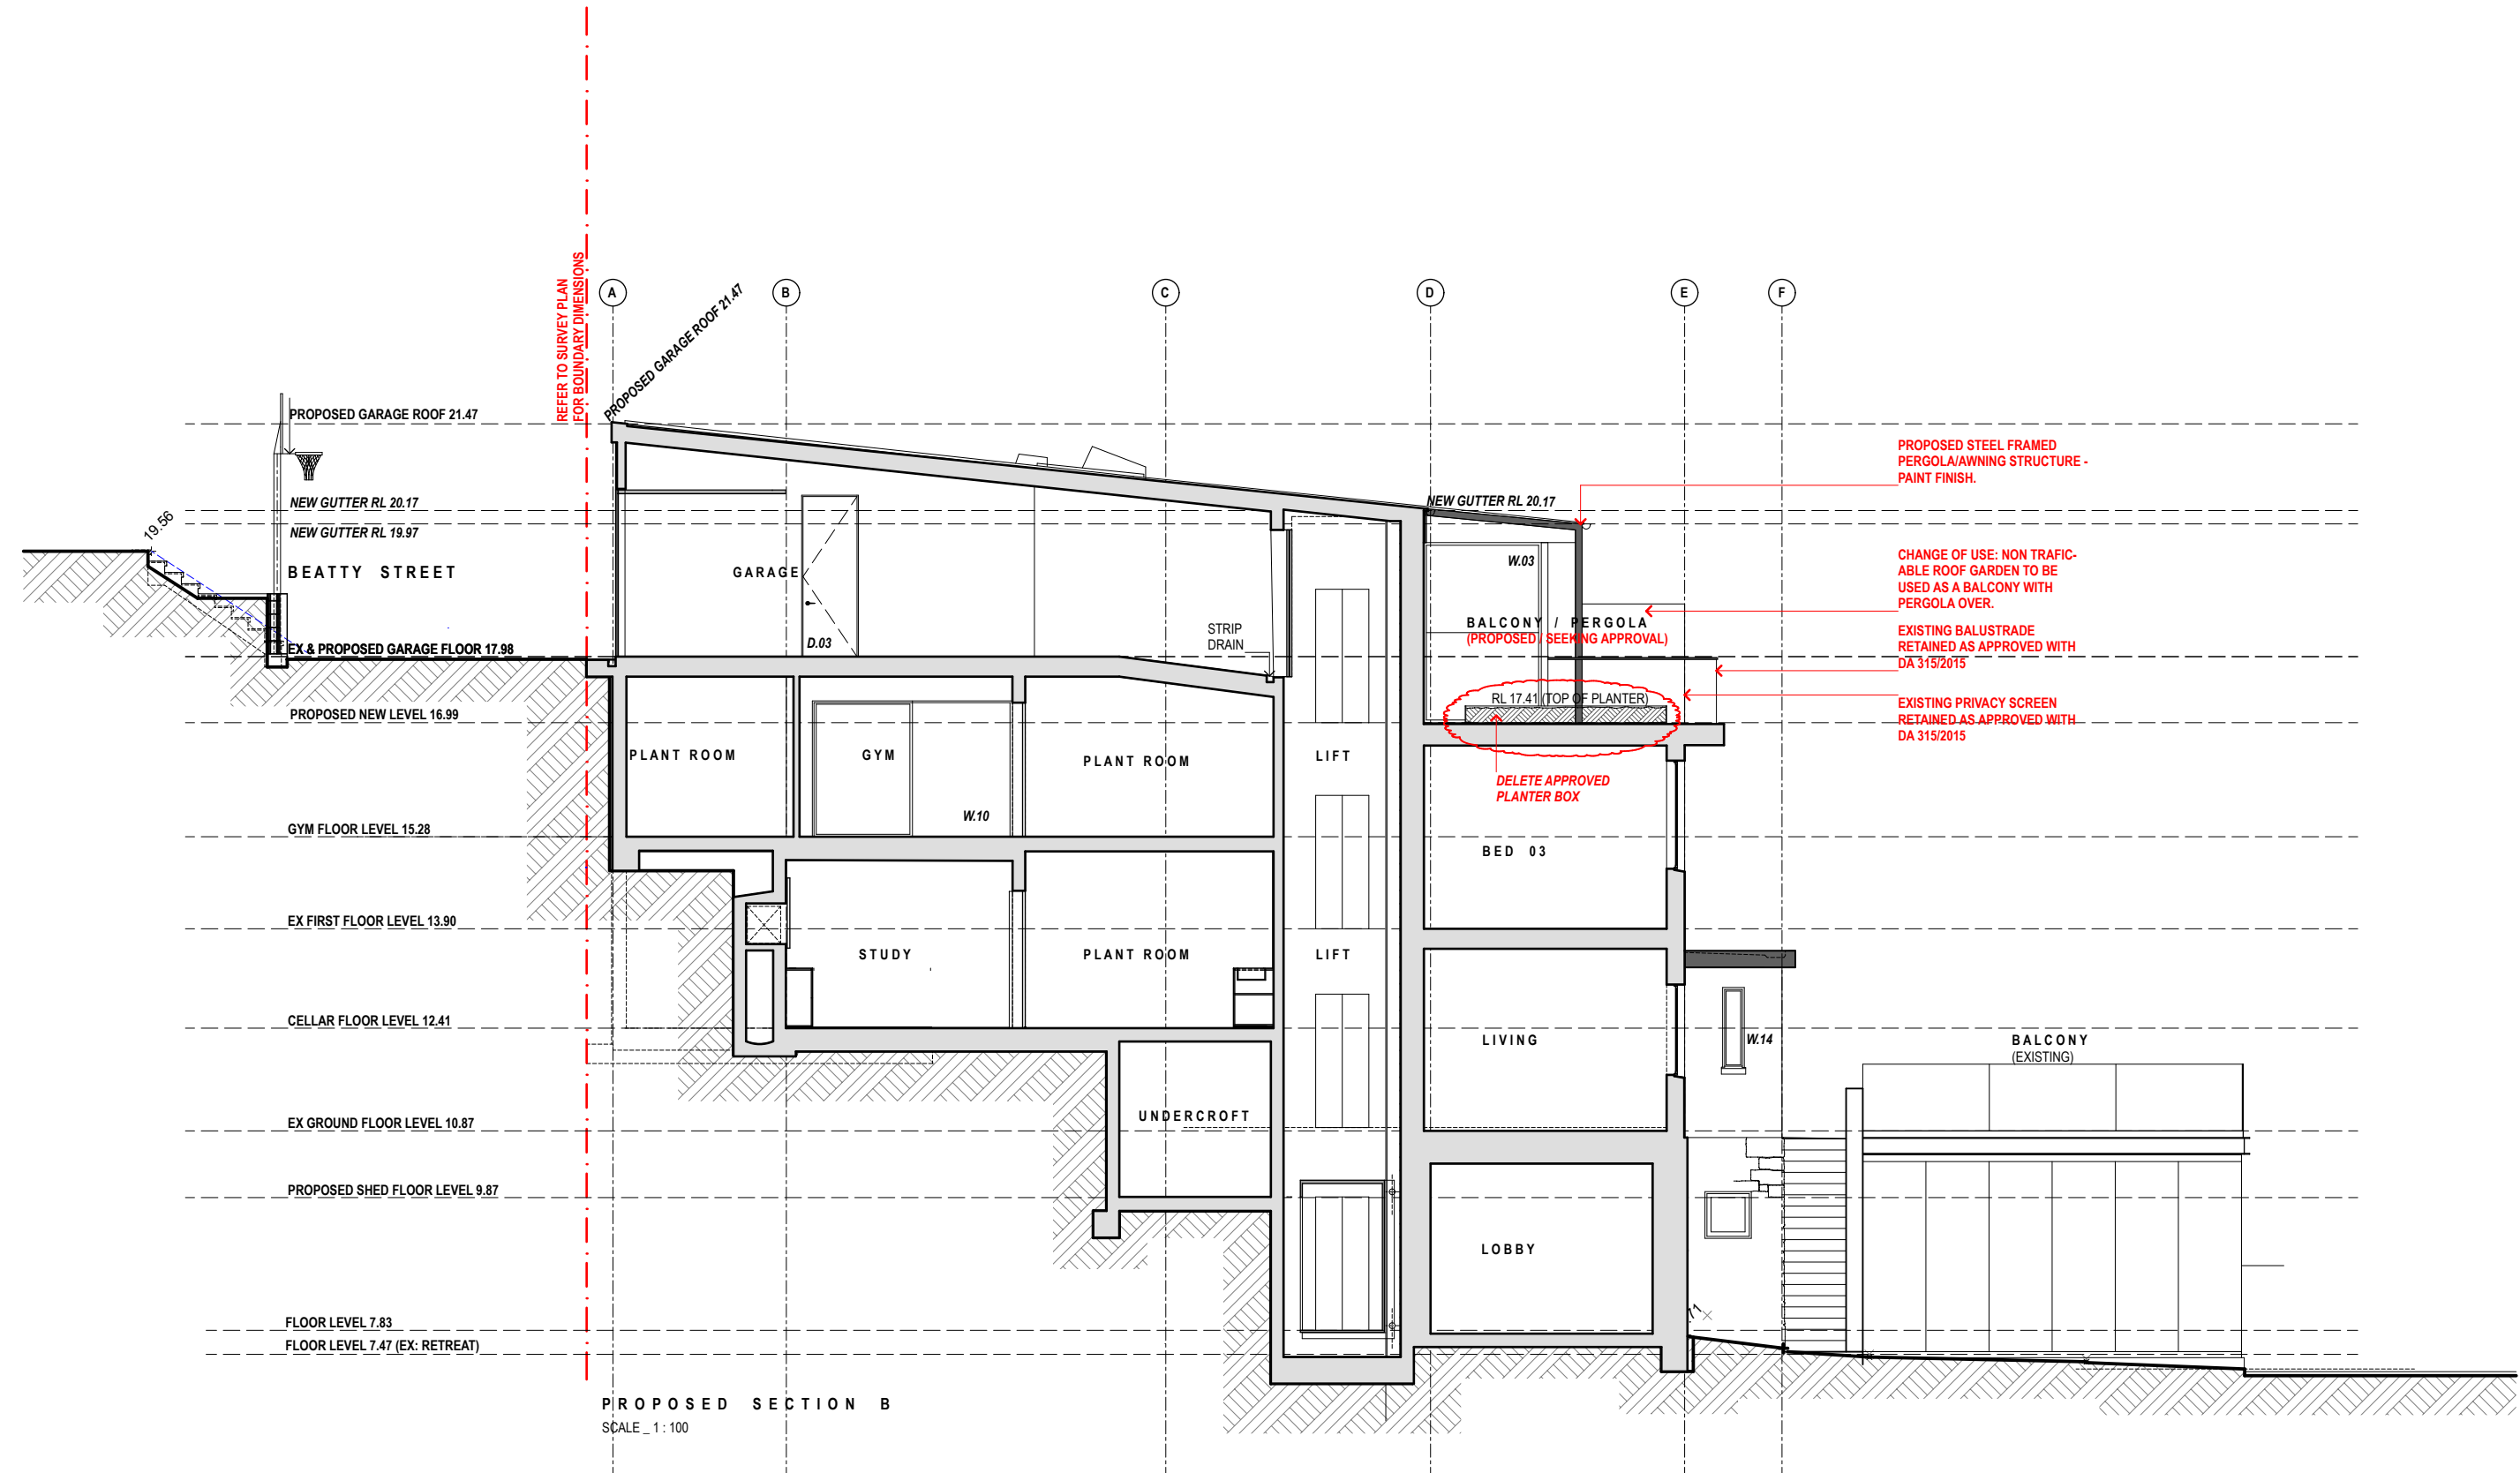

**THIS PLAN IS TO BE READ IN
CONJUNCTION WITH
THE CONDITIONS OF DEVELOPMENT
CONSENT**

MOD2019/0034

Alterations and additions for:
C & B RUSHTON

36 BEATTY STREET,
BALGOWLAH HEIGHTS, 2093, NSW

CONSULTANTS

REVISIONS
04.02.19_S4.55_A

CASE ORNSBY DESIGN PTY LTD.

M. +61 4 99 057 626
E. case@caseornsby.com
W. caseornsby.com

P.O.Box 154,
Newport Beach
2106, NSW

SCALE: 1 : 100@A3


DATE: 07.01.2019

PROJECT No: 031

SECTION C

S4.55.11_A

This drawing is prepared for S4.55 only.
Case Ormsby Design Pty Ltd. is not
responsible for the accuracy of information
provided by consultants.
Copyright 2019
This drawing is copyright and must not be
retained, copied or used without the written
consent of Case Ormsby Design Pty Ltd.

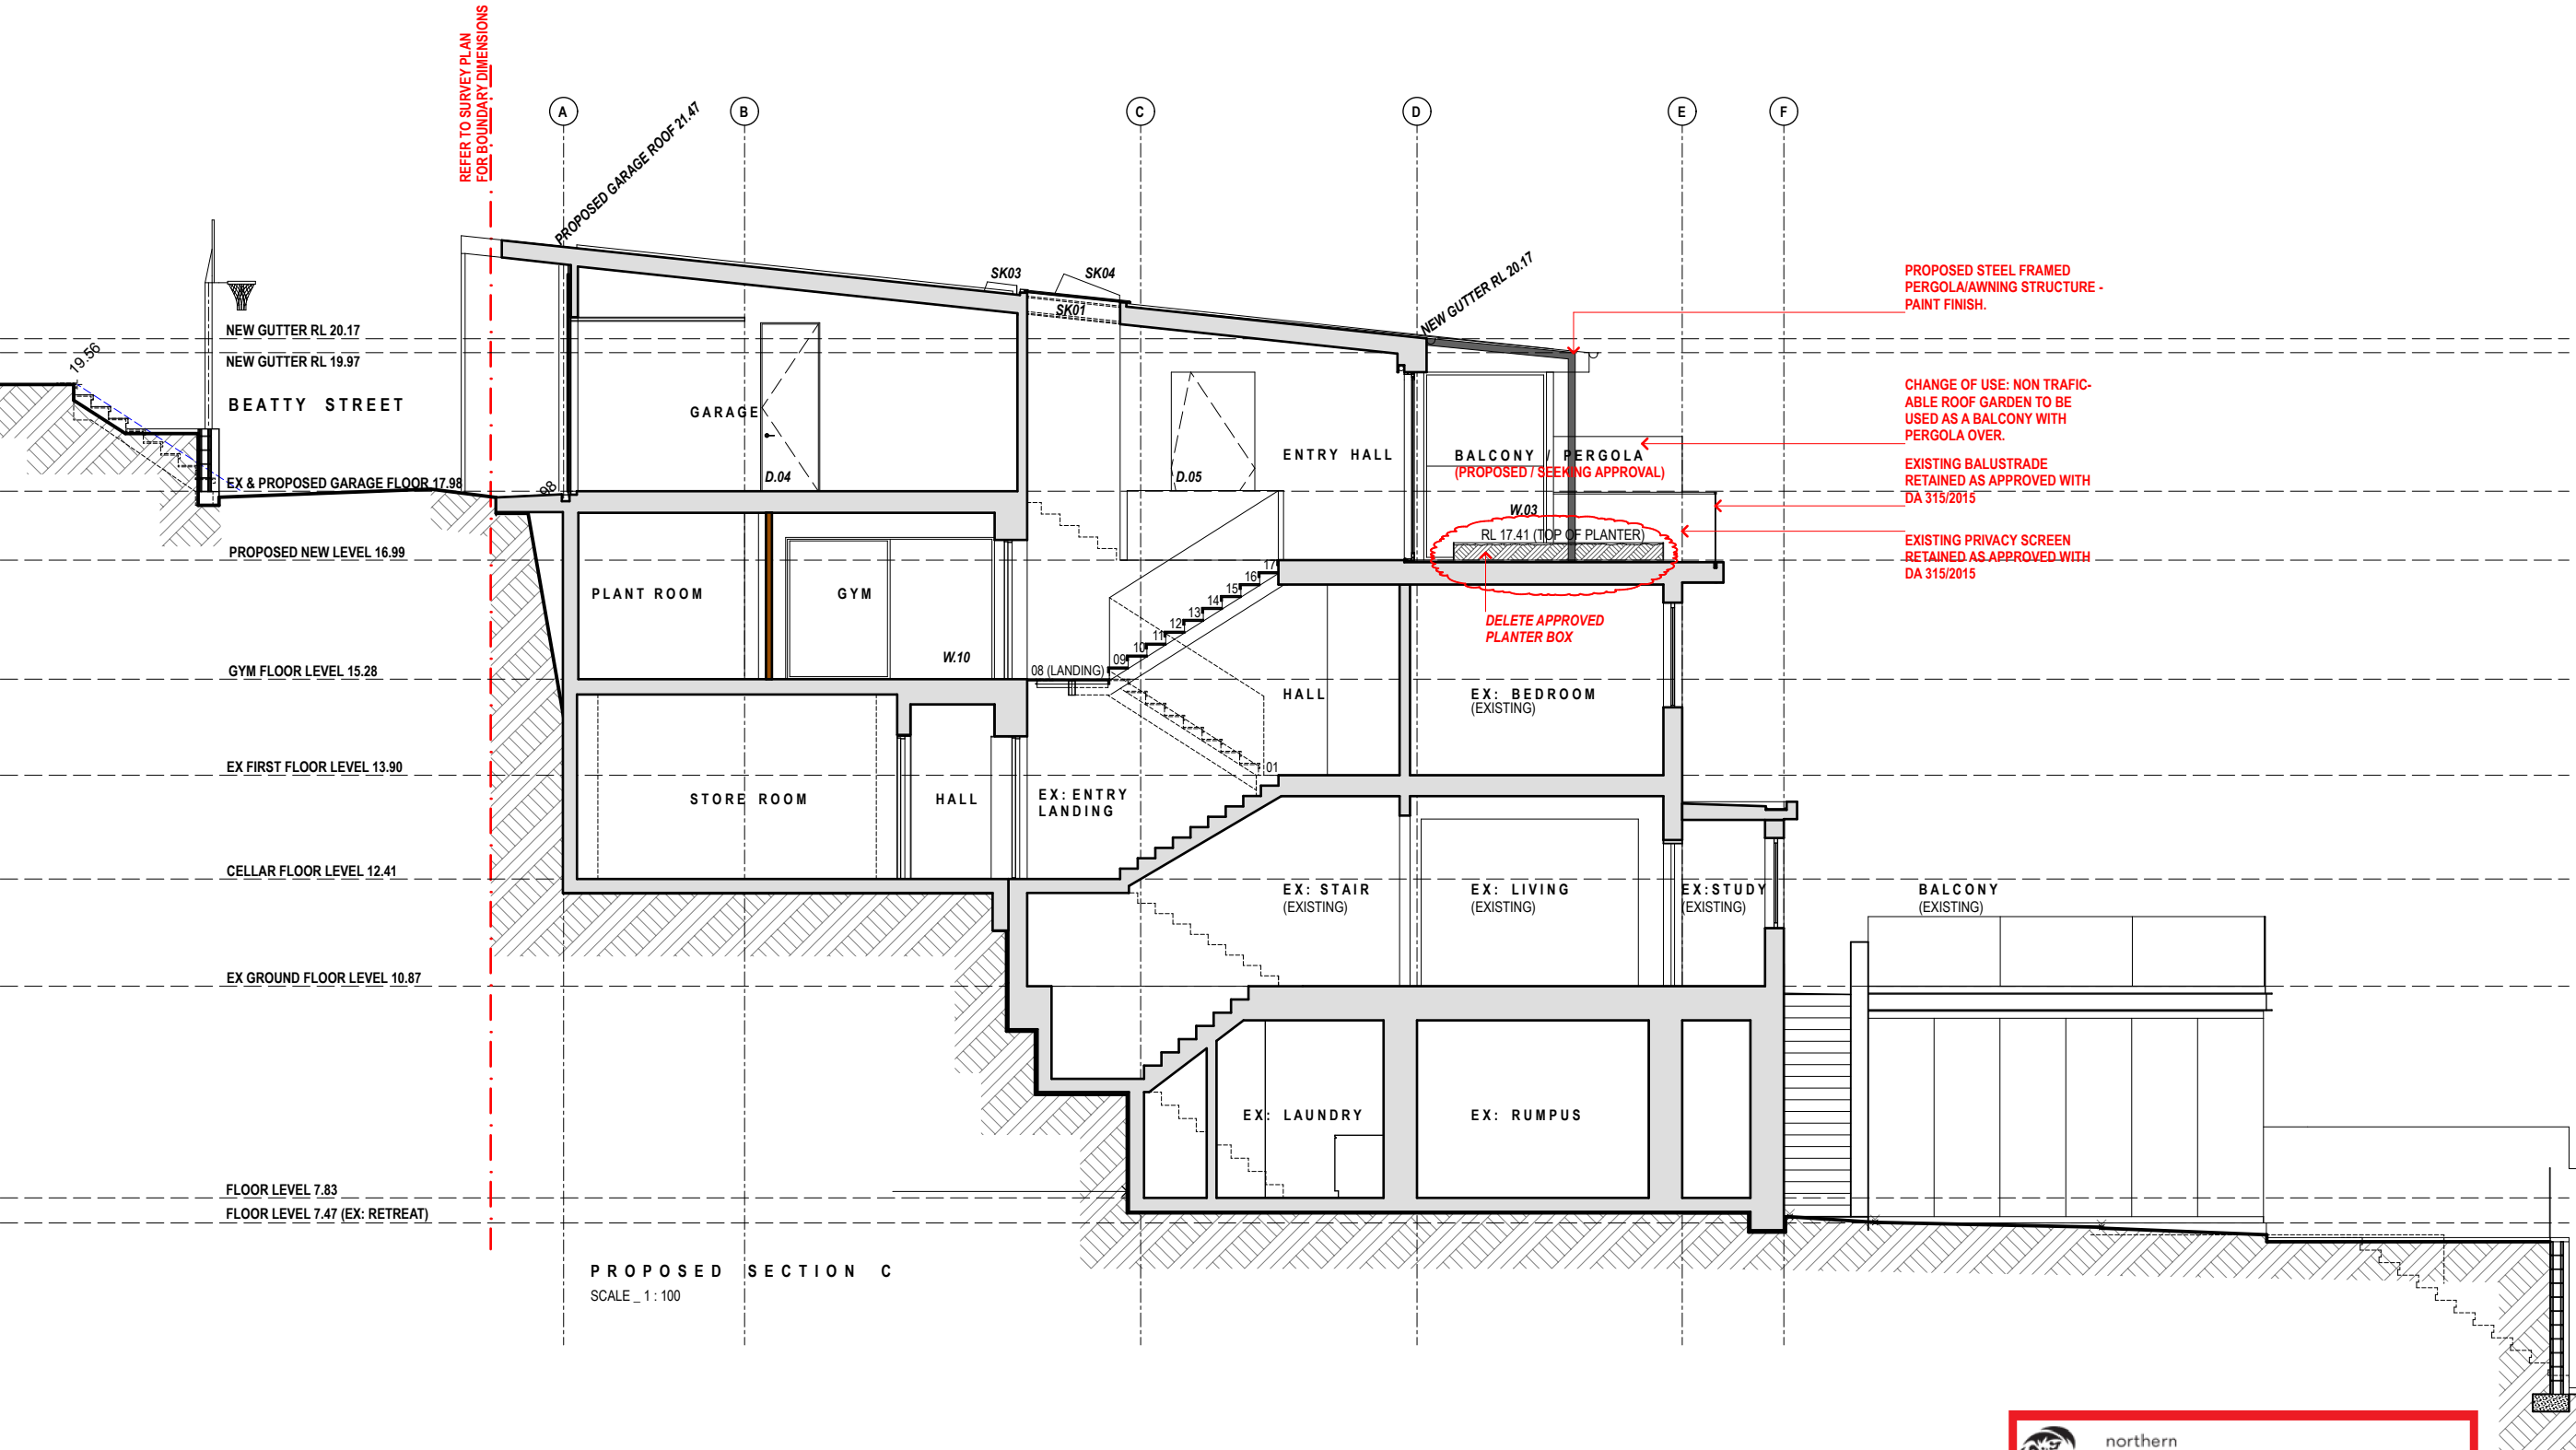



northern
beaches
council

THIS PLAN IS TO BE READ IN
CONJUNCTION WITH
THE CONDITIONS OF DEVELOPMENT
CONSENT

MOD2019/0034