





1 SITE PLAN
1:200

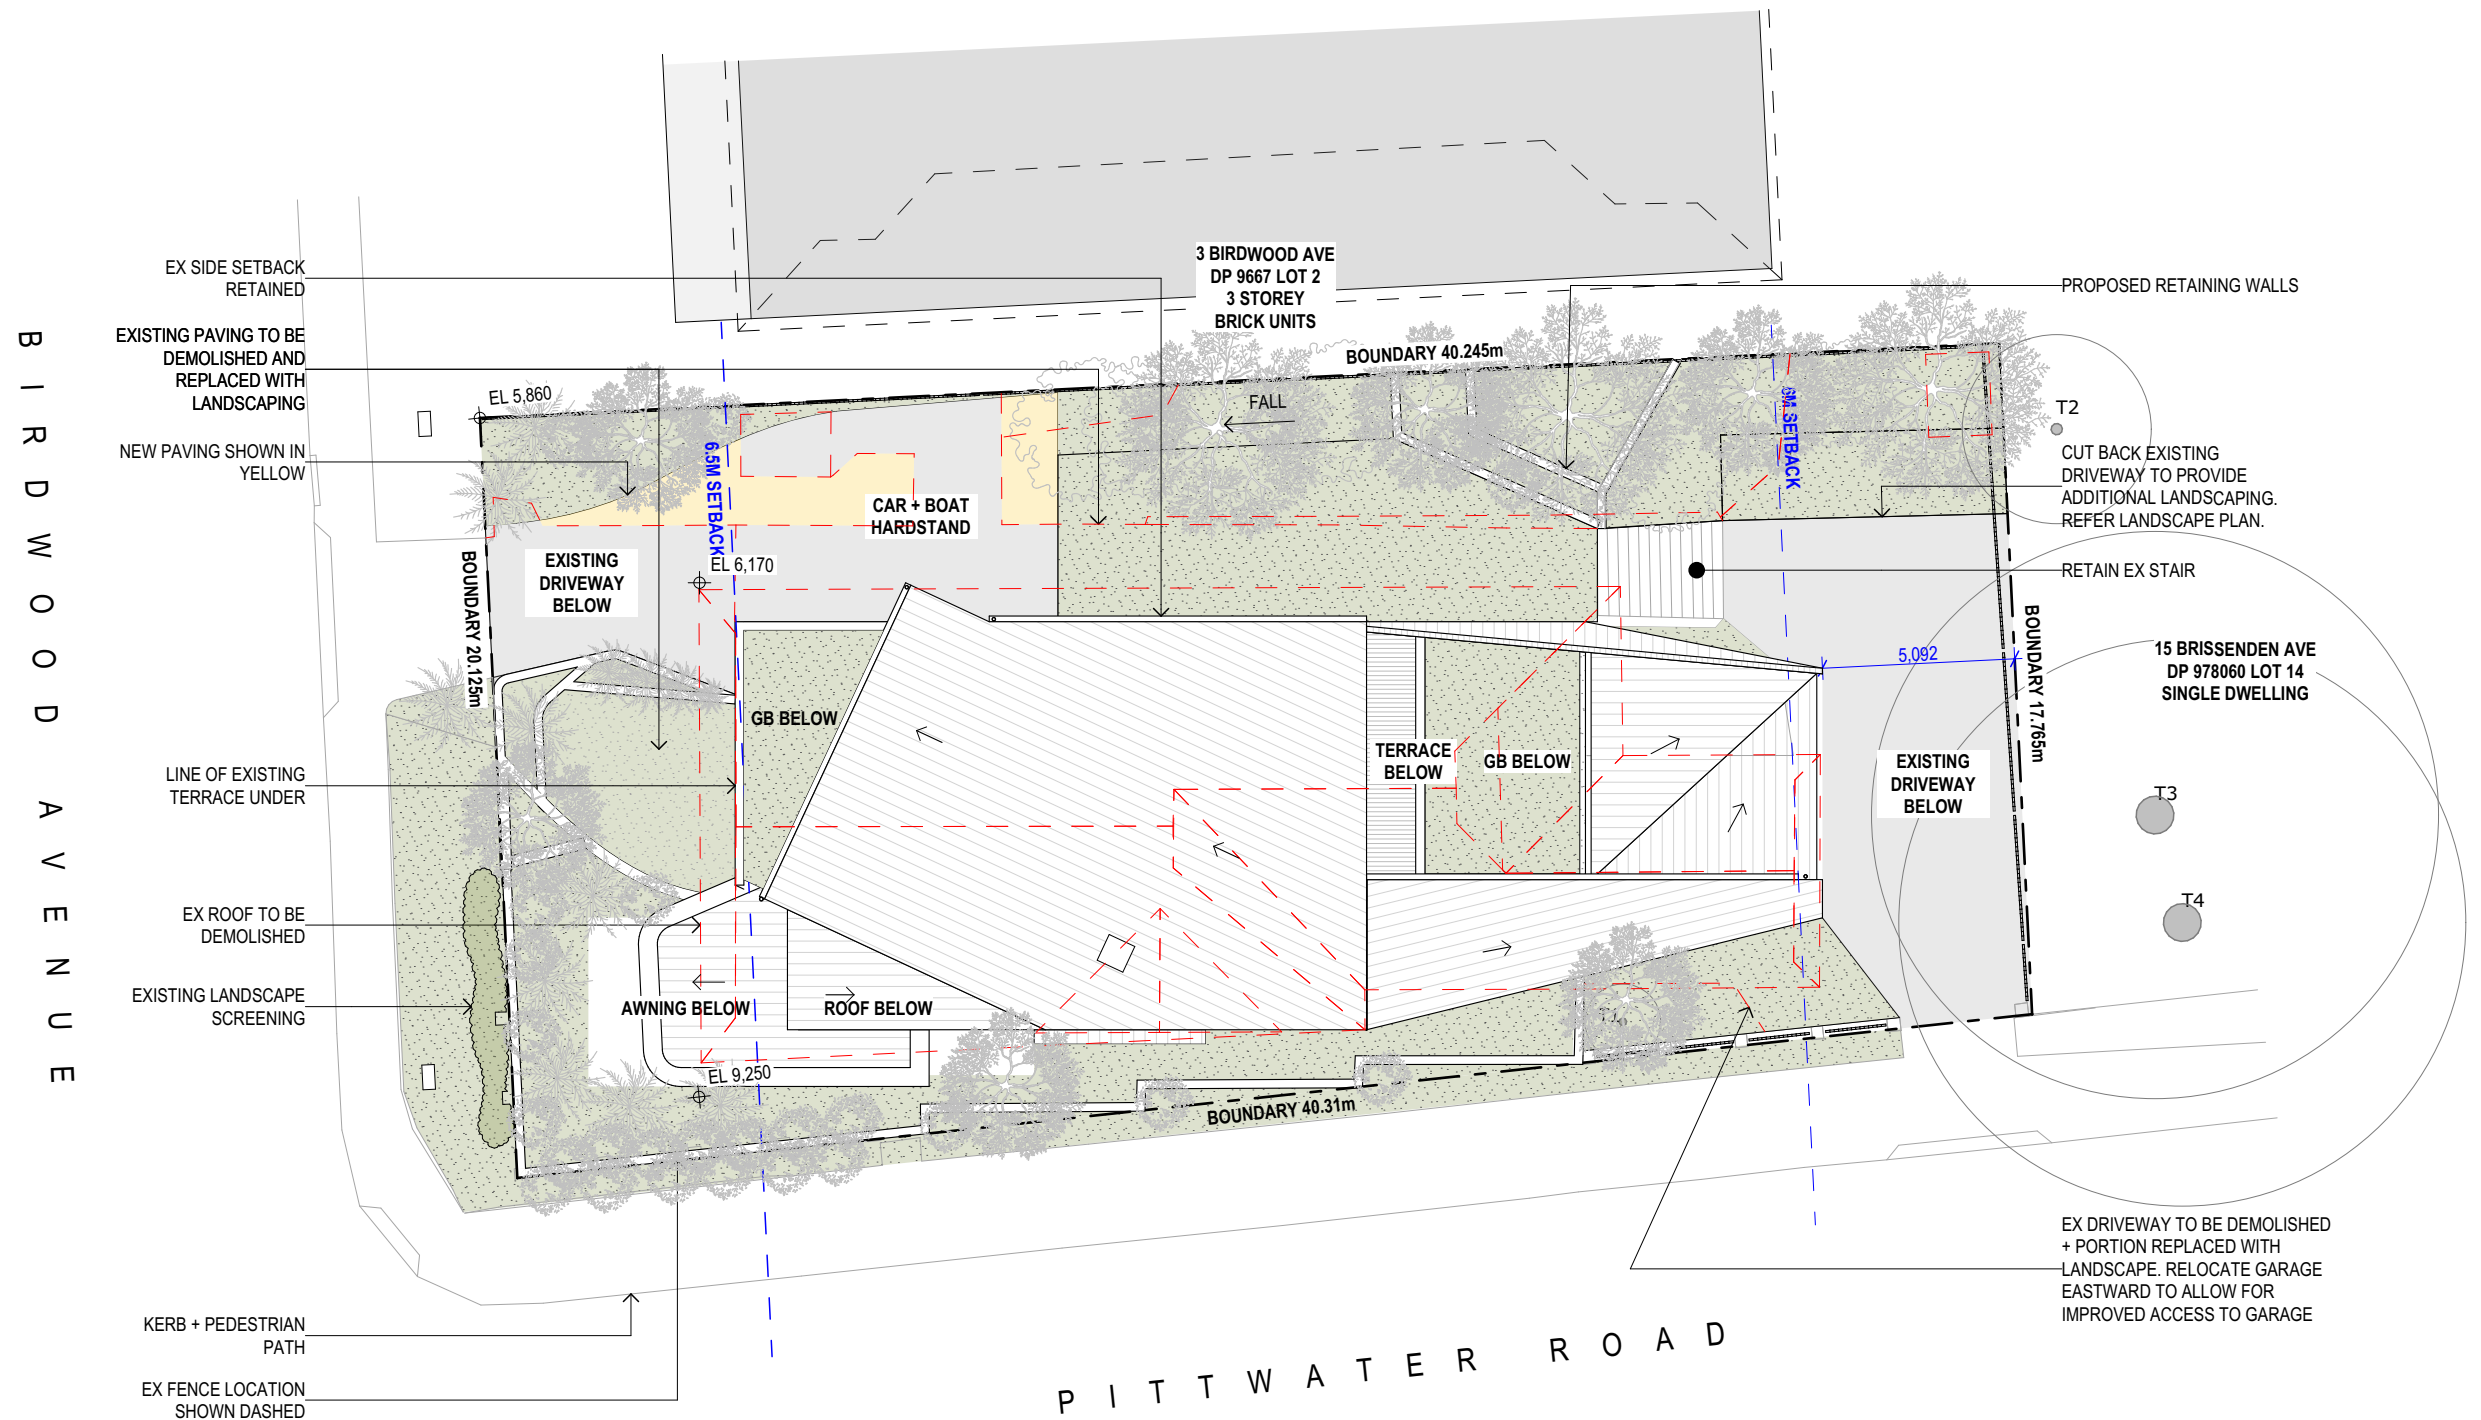

MACCORMICK + ASSOCIATES ARCHITECTS, 13 VICTORIA STREET QUEENS PARK NSW 2022
T 9037 0437 E hello@maccormickarchitects.com.au ACN 147 572 807 ARCHITECT REG 6702
THE BUILDER SHALL CHECK & VERIFY ALL DIMENSIONS & VERIFY ALL ERRORS AND OMISSIONS TO THE
ARCHITECT. CONTRACTOR TO REPORT DISCREPANCIES IMMEDIATELY. THIS DRAWING IS TO BE USED IN
CONJUNCTION WITH ALL RELEVANT CONTRACTS. DO NOT SCALE OFF DRAWINGS. DRAWINGS SHALL NOT
BE USED FOR CONSTRUCTION PURPOSES UNTIL ISSUED BY THE ARCHITECT FOR CONSTRUCTION.
THIS DRAWING IS COPYRIGHT AND MAY NOT BE USED WITHOUT WRITTEN CONSENT FROM THE ARCHITECT

 

PROJECT
BIRDWOOD
Matthew & Shona Adamo
1 Birdwood Ave Collaroy NSW 2097

PROJECT NO	REVISION	
2408	A	DA SUBMISSION 18/06/2025

DATE PRINTED: 18/06/2025
PAPER SIZE: A3
DRAWN BY: LH, RL
CHECKED BY: MM

SCALE
0 1 2 3 4

DRAWING TITLE
SITE PLAN
DRAWING STATUS
DEVELOPMENT APPLICATION

DRAWING NO
DA01.2
REVISION
A

NOT FOR CONSTRUCTION