


BUILDING ELEVATION	CONSTRUCTION STANDARD (BUSH FIRE)
NORTH	BAL-29 AS3959-2018
SOUTH	BAL-19
EAST	BAL-29
WEST	BAL-29

BAL RATING FOR THE PROPOSED ALTERATIONS AND ADDITIONS

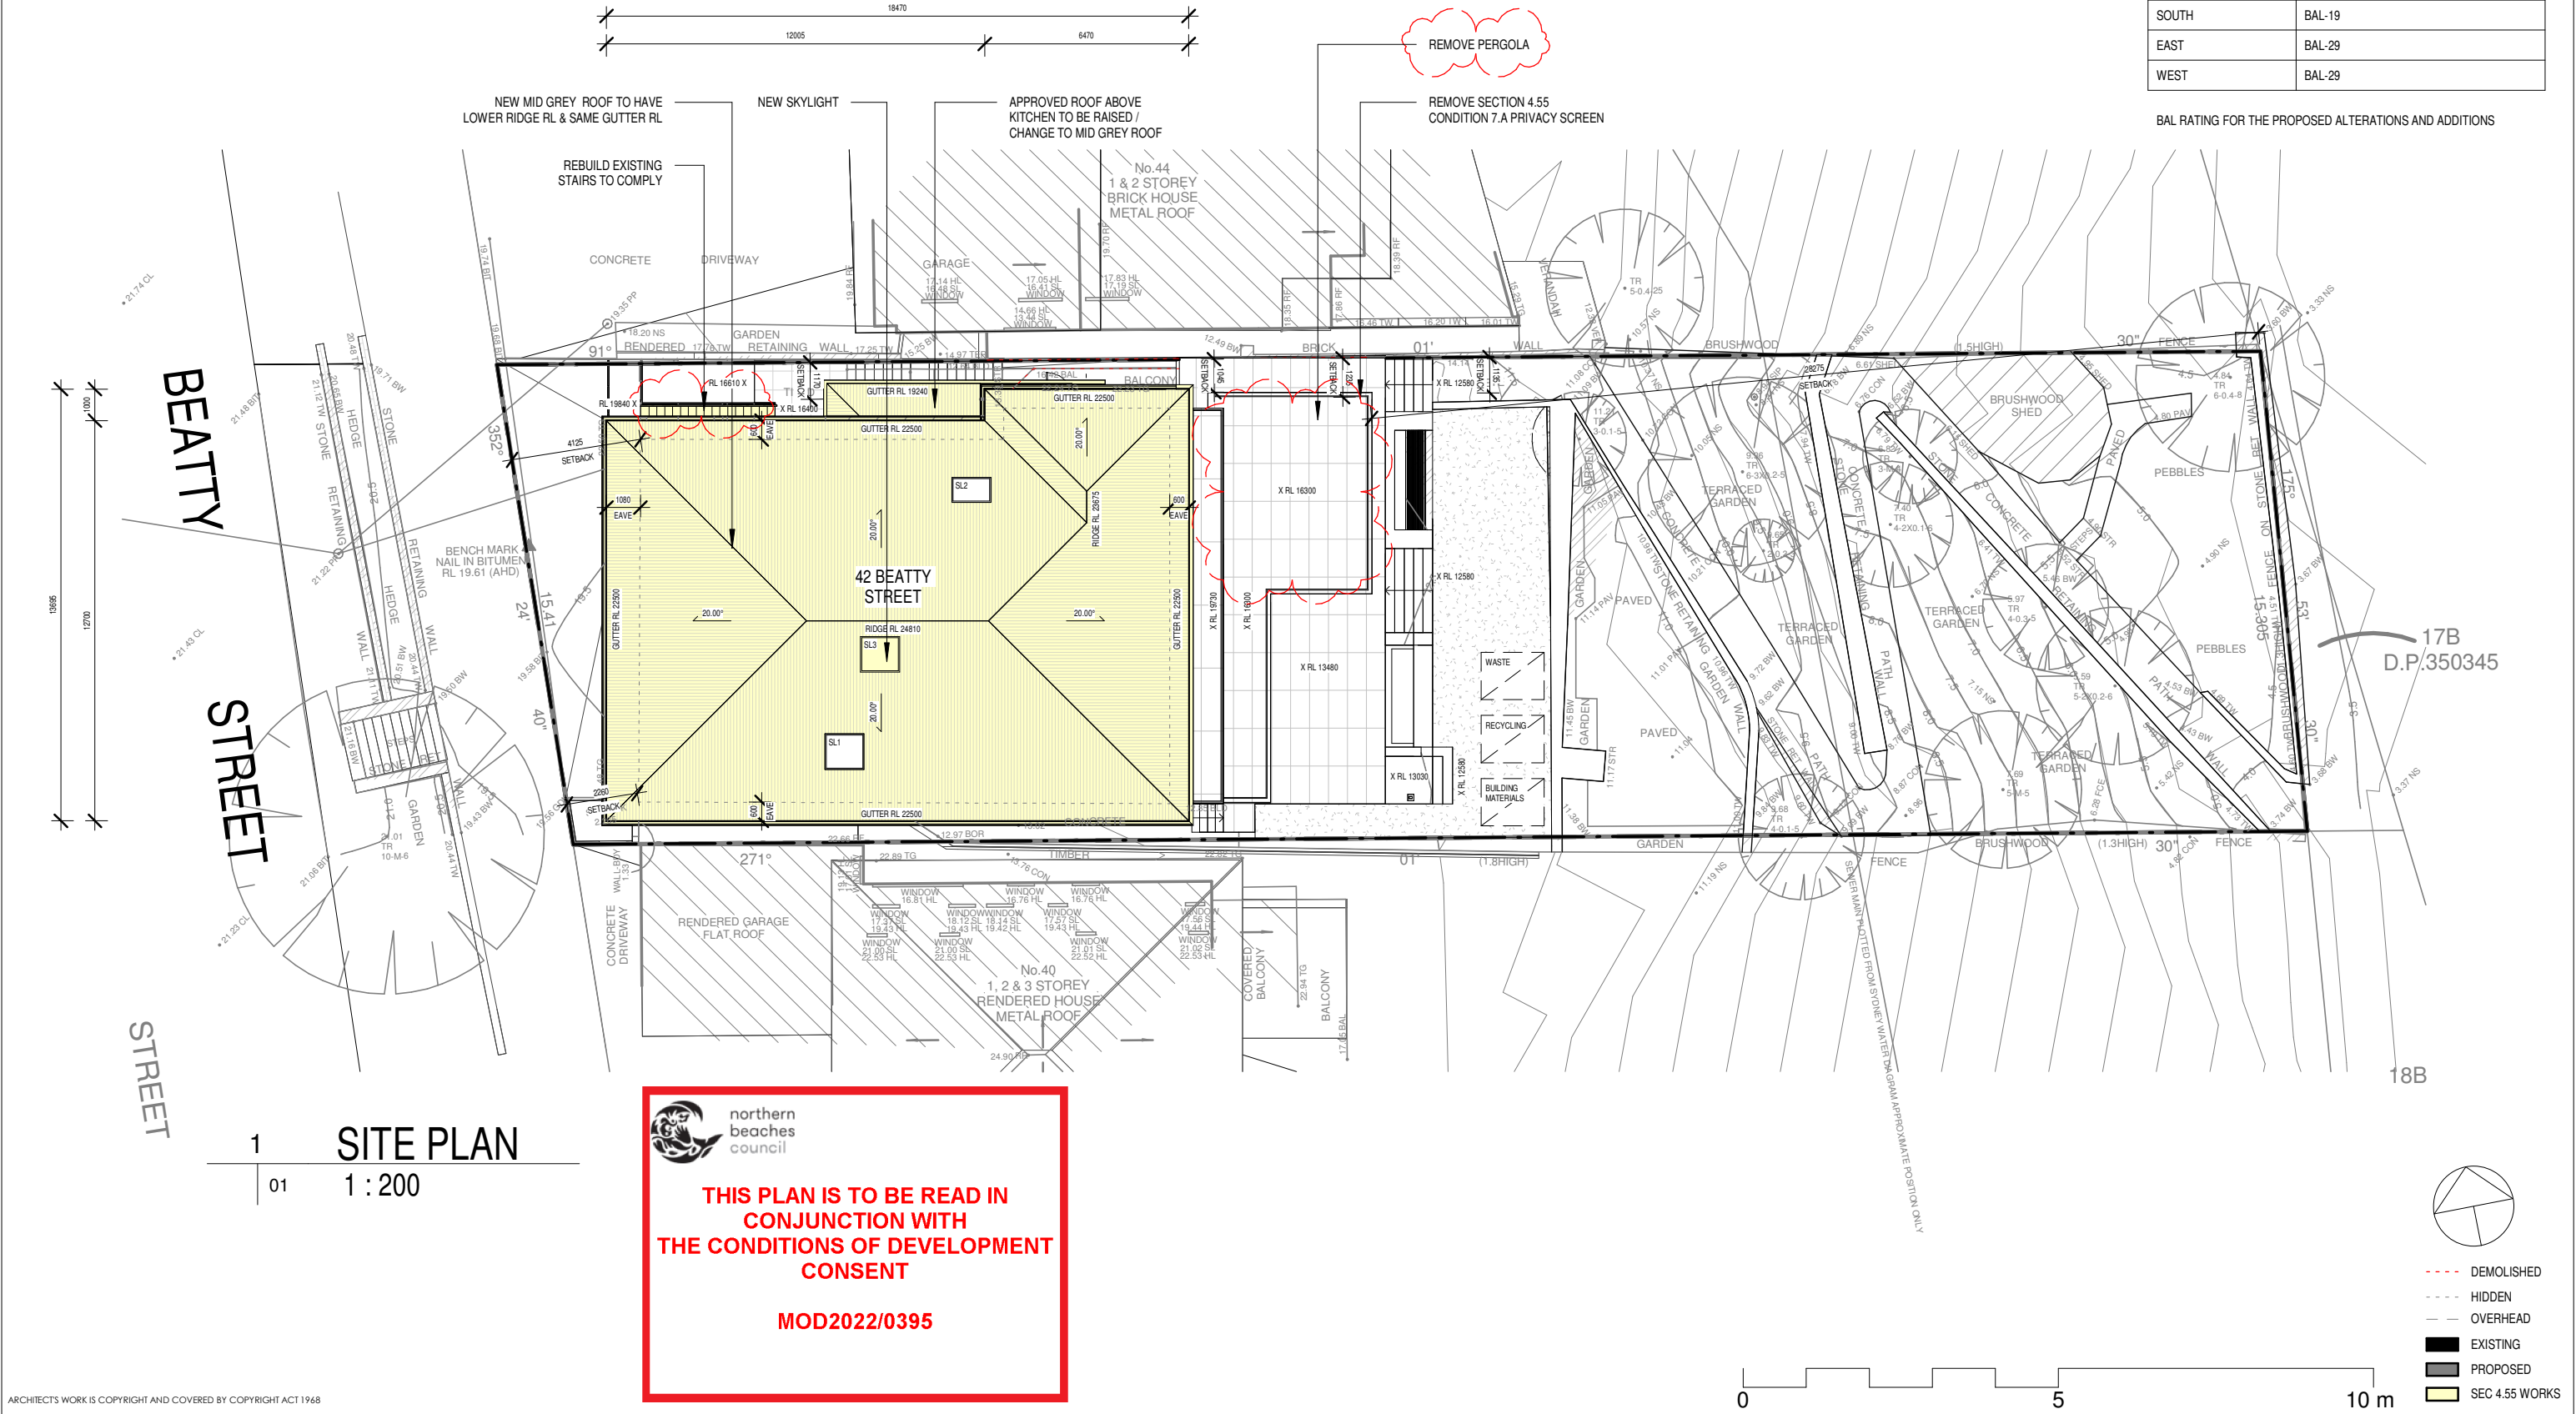

ARCHITECT'S WORK IS COPYRIGHT AND COVERED BY COPYRIGHT ACT 1968

DRAWINGS NOT TO BE SCALED. USE FIGURED DIMENSIONS ONLY. CHECK ALL DIMENSIONS ON SITE. ELECTRONIC COPIES OF DRAWINGS SHOULD BE VERIFIED AGAINST PRINTED COPIES TO ENSURE NO LOSS OF INFORMATION. IF IN DOUBT ASK

ARCHITECT



reg# NSW 7417 - TIM WEST
ph. 02 9918 5085
e. tim@thw.net.au
m. Suite 101 - Level 1, 60 Old Barrenjoey rd, Avalon NSW, 2107

SURVEY
CMS SURVEYORS
PO BOX 463, DEE WHY, NSW, 2099
(02) 9971 4802
INFO@CMSURVEYORS.COM.AU

GEOTECH
CROZIER GEOTECHNICAL CONSULTANTS
UNIT 12/ 42-46 WATTLE ROAD, BROOKVALE, 2100
02 9939 1882
INFO@CROZIERGEOTECH.COM.AU

ENGINEER
BARRENJOEY CONSULTING ENGINEERS
0418620330
LUCAS8CE@BIGPOND.COM

BUSHFIRE
THE FIRE CONSULTANTS
PO BOX 29 FORESTVILLE, NSW, 2087
0418 460 517
JIM@THEFIRECONSULTANTS.COM.AU

PLANNER
VAUGHAN MILLIGAN DEVELOPMENT CONSULTING
PO BOX 49 NEWPORT BEACH, NSW, 2106
99994922
VMDC@BIGPOND.NET.AU


CERTIFIER
GET CERTIFIED
INFO@GETCERTIFIED.NET.AU
02 9970 8703

PROJECT
ALTERATIONS & ADDITIONS
42 BEATTY STREET, BALGOWLAH HEIGHTS, NSW, 2093

CLIENT
TIE YING HUANG
0439825227
YELLOWHTY326@GMAIL.COM


Q	02/09/2022	SECTION 4.55 2022 REV
N	15/08/2022	SECTION 4.55 2022 REV
M	28/07/2022	SECTION 4.55 2022 REV
L	04/07/2022	SECTION 4.55 2022
K	25/03/2022	PLANS 25.03.22
H	09/09/2021	SECTION 4.55
G	03/09/2021	SECTION 4.55
F	27/05/2021	CONTRACT
IS	DATE	COMMENTS

JOB NUM#	DRAWN BY	CHK. BY	PAGE SIZE
165	MV	TW	A3
PROJECT NAME			SCALE
42 BEATTY ST			As indicated
DRAWING NAME			DRAWING NUMBER
SITE & ROOF PLAN			A 01 -Q

 


1		LEVEL 1
10	02	1 : 100

DRAWINGS NOT TO BE SCALED. USE FIGURED DIMENSIONS ONLY. CHECK ALL DIMENSIONS ON SITE. ELECTRONIC COPIES OF DRAWINGS SHOULD BE VERIFIED AGAINST PRINTED COPIES TO ENSURE NO LOSS OF INFORMATION. IF IN DOUBT ASK

 

- - - - DEMOLISHED
 - - - - HIDDEN
 — — — OVERHEAD
 ■ EXISTING
 ■ PROPOSED
 ■ SEC 4.55 WORK

ARCHITECT  reg# NSW 7417 - TIM WEST ph. 02 9918 5085 e. tim@thw.net.au m. Suite 101 - Level 1, 60 Old Barrenjoey rd, Avalon NSW, 2107	SURVEY CMS SURVEYORS PO BOX 463, DEE WHY, NSW, 2099 (02) 9971 4802 INFO@CMSSURVEYORS.COM.AU	ENGINEER BARRENJOEY CONSULTING ENGINEERS 0418620330 LUCASBCE@BIGPOND.COM	PLANNER VAUGHAN MILLIGAN DEVELOPMENT CONSULTING PO BOX 49 NEWPORT BEACH, NSW, 2106 99994922 VMDC@BIGPOND.NET.AU	PROJECT ALTERATIONS & ADDITIONS 42 BEATTY STREET, BALGOWLAH HEIGHTS, NSW, 2093	Q 02/09/2022 M 28/07/2022 L 04/07/2022 K 25/03/2022 J 10/12/2021 H 09/09/2021 G 03/09/2021 F 27/05/2021	SECTION 4.55 2022 REV SECTION 4.55 2022 REV SECTION 4.55 2022 PLANS 25.03.22 TERRAZZO UPDATE SECTION 4.55 SECTION 4.55 CONTRACT	JOB NUM# 165	DRAWN BY MV	CHK. BY TW	PAGE SIZE A3	
	GEOTECH CROZIER GEOTECHNICAL CONSULTANTS UNIT 12/ 42-46 WATTLE ROAD, BROOKVALE, 2100 02 9939 1882 INFO@CROZIERGEOTECH.COM.AU	BUSHFIRE THE FIRE CONSULTANTS PO BOX 29 FORESTVILLE, NSW, 2087 0418 460 517 JIM@THEFIRECONSULTANTS.COM.AU	CERTIFIER GET CERTIFIED PO BOX 29 FORESTVILLE, NSW, 2087 0418 460 517 INFO@GETCERTIFIED.NET.AU 02 9970 8703	CLIENT TIE YING HUANG 0439825227 YELLOWHTY326@GMAIL.COM	IS	DATE	COMMENTS	PROJECT NAME 42 BEATTY ST		SCALE 1 : 100	
					DRAWING NAME LEVEL 1 FLOORPLAN		DRAWING NUMBER A 02 -Q				

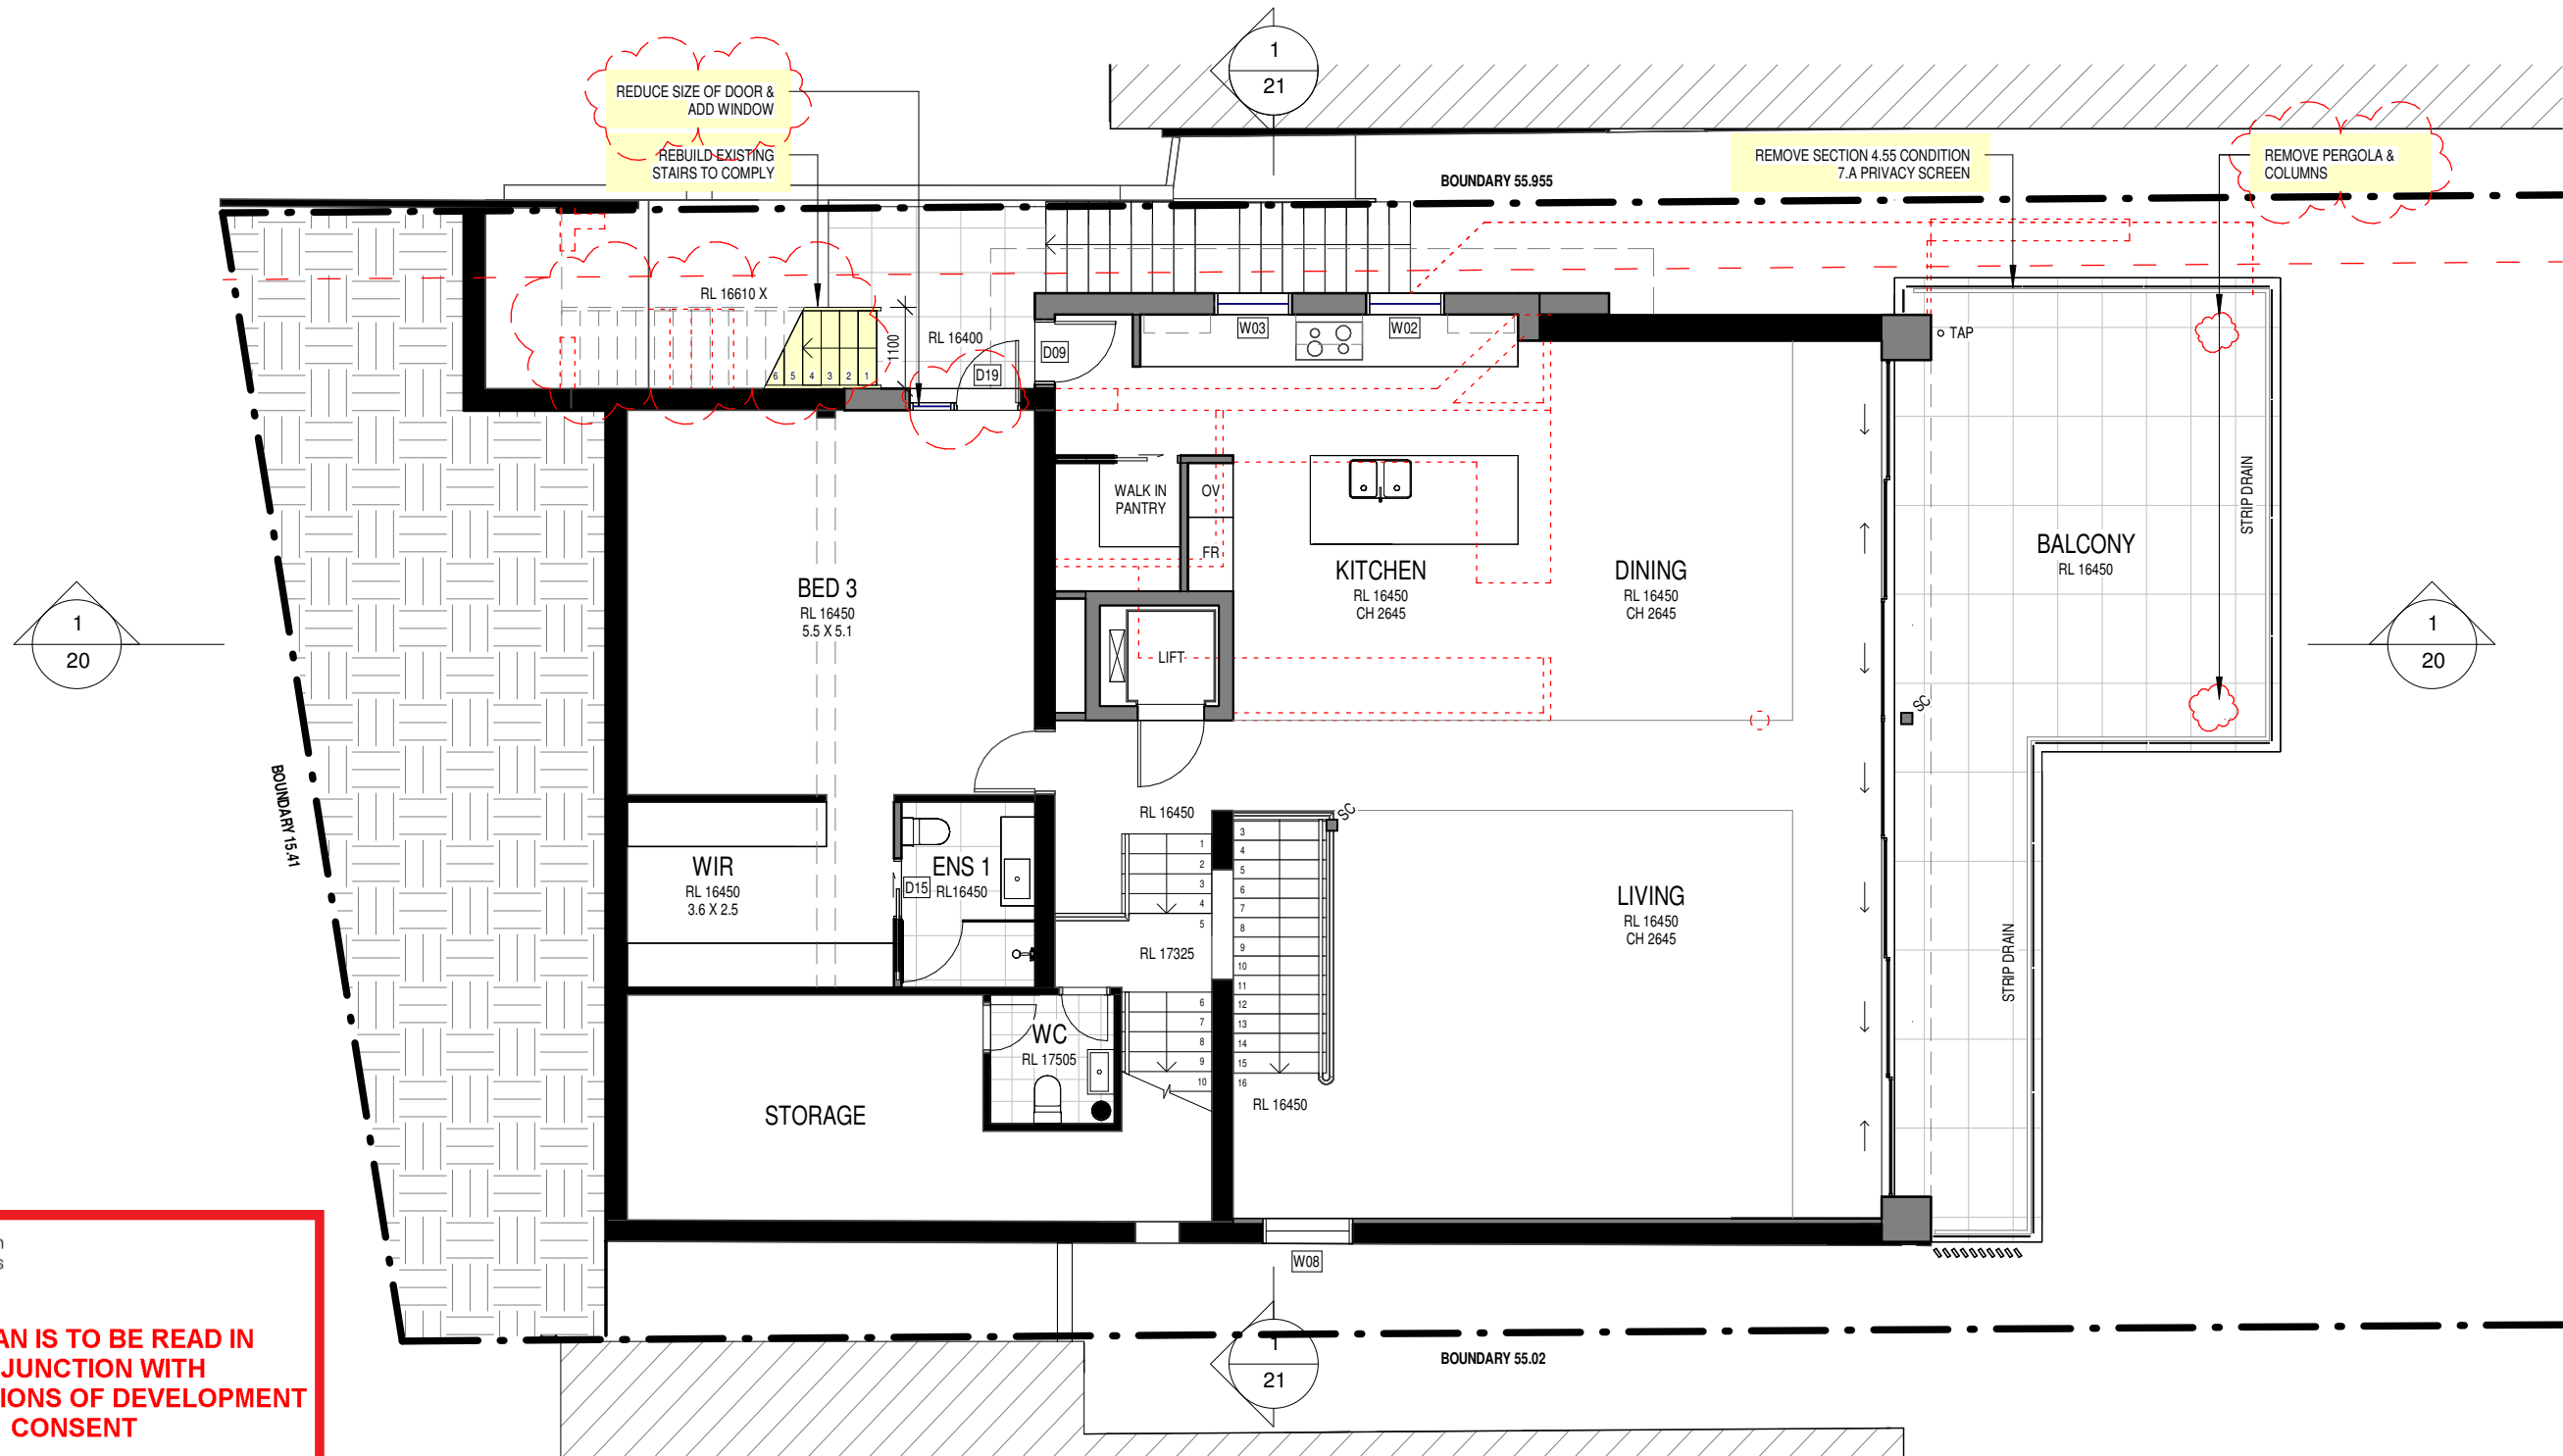

 northern
beaches
council

**THIS PLAN IS TO BE READ IN
CONJUNCTION WITH
THE CONDITIONS OF DEVELOPMENT
CONSENT**

MOD2022/0395

1
10 03
LEVEL 2
1 : 100

ARCHITECT'S WORK IS COPYRIGHT AND COVERED BY COPYRIGHT ACT 1968

DRAWINGS NOT TO BE SCALED. USE FIGURED DIMENSIONS ONLY. CHECK ALL DIMENSIONS ON SITE. ELECTRONIC COPIES OF DRAWINGS SHOULD BE VERIFIED AGAINST PRINTED COPIES TO ENSURE NO LOSS OF INFORMATION. IF IN DOUBT ASK

ARCHITECT

 **THW**
ARCHITECTS

reg# NSW 7417 - TIM WEST
ph. 02 9918 5085
e. tim@thw.net.au
m. Suite 101 - Level 1, 60 Old Barrenjoey rd, Avalon NSW, 2107

SURVEY
CMS SURVEYORS
PO BOX 463, DEE WHY, NSW, 2099
(02) 9971 4802
INFO@CMSURVEYORS.COM.AU

GEOTECH
CROZIER GEOTECHNICAL CONSULTANTS
UNIT 12/ 42-46 WATTLE ROAD, BROOKVALE, 2100
02 9939 1882
INFO@CROZIERGEOTECH.COM.AU

ENGINEER
BARRENJOEY CONSULTING ENGINEERS
0418620330
LUCAS@CE@BIGPOND.COM

BUSHFIRE
THE FIRE CONSULTANTS
PO BOX 29 FORESTVILLE, NSW, 2087
0418 460 517
JIM@THEFIRECONSULTANTS.COM.AU

PLANNER
VAUGHAN MILLIGAN DEVELOPMENT CONSULTING
PO BOX 49 NEWPORT BEACH, NSW, 2106
99994922
VMDC@BIGPOND.NET.AU


CERTIFIER
GET CERTIFIED
INFO@GETCERTIFIED.NET.AU
02 9970 8703

PROJECT
ALTERATIONS & ADDITIONS
42 BEATTY STREET, BALGOWLAH HEIGHTS, NSW, 2093

CLIENT
TIE YING HUANG
0439825227
YELLOWHTY326@GMAIL.COM

Q	02/09/2022	SECTION 4.55 2022 REV
N	15/08/2022	SECTION 4.55 2022 REV
M	28/07/2022	SECTION 4.55 2022 REV
L	04/07/2022	SECTION 4.55 2022
K	25/03/2022	PLANS 25.03.22
H	09/09/2021	SECTION 4.55
G	03/09/2021	SECTION 4.55
F	27/05/2021	CONTRACT
IS	DATE	COMMENTS

JOB NUM#	DRAWN BY	CHK. BY	PAGE SIZE
165	MV	TW	A3
PROJECT NAME			SCALE
42 BEATTY ST			1 : 100
DRAWING NAME			DRAWING NUMBER
LEVEL 2 FLOORPLAN			A 03 -Q

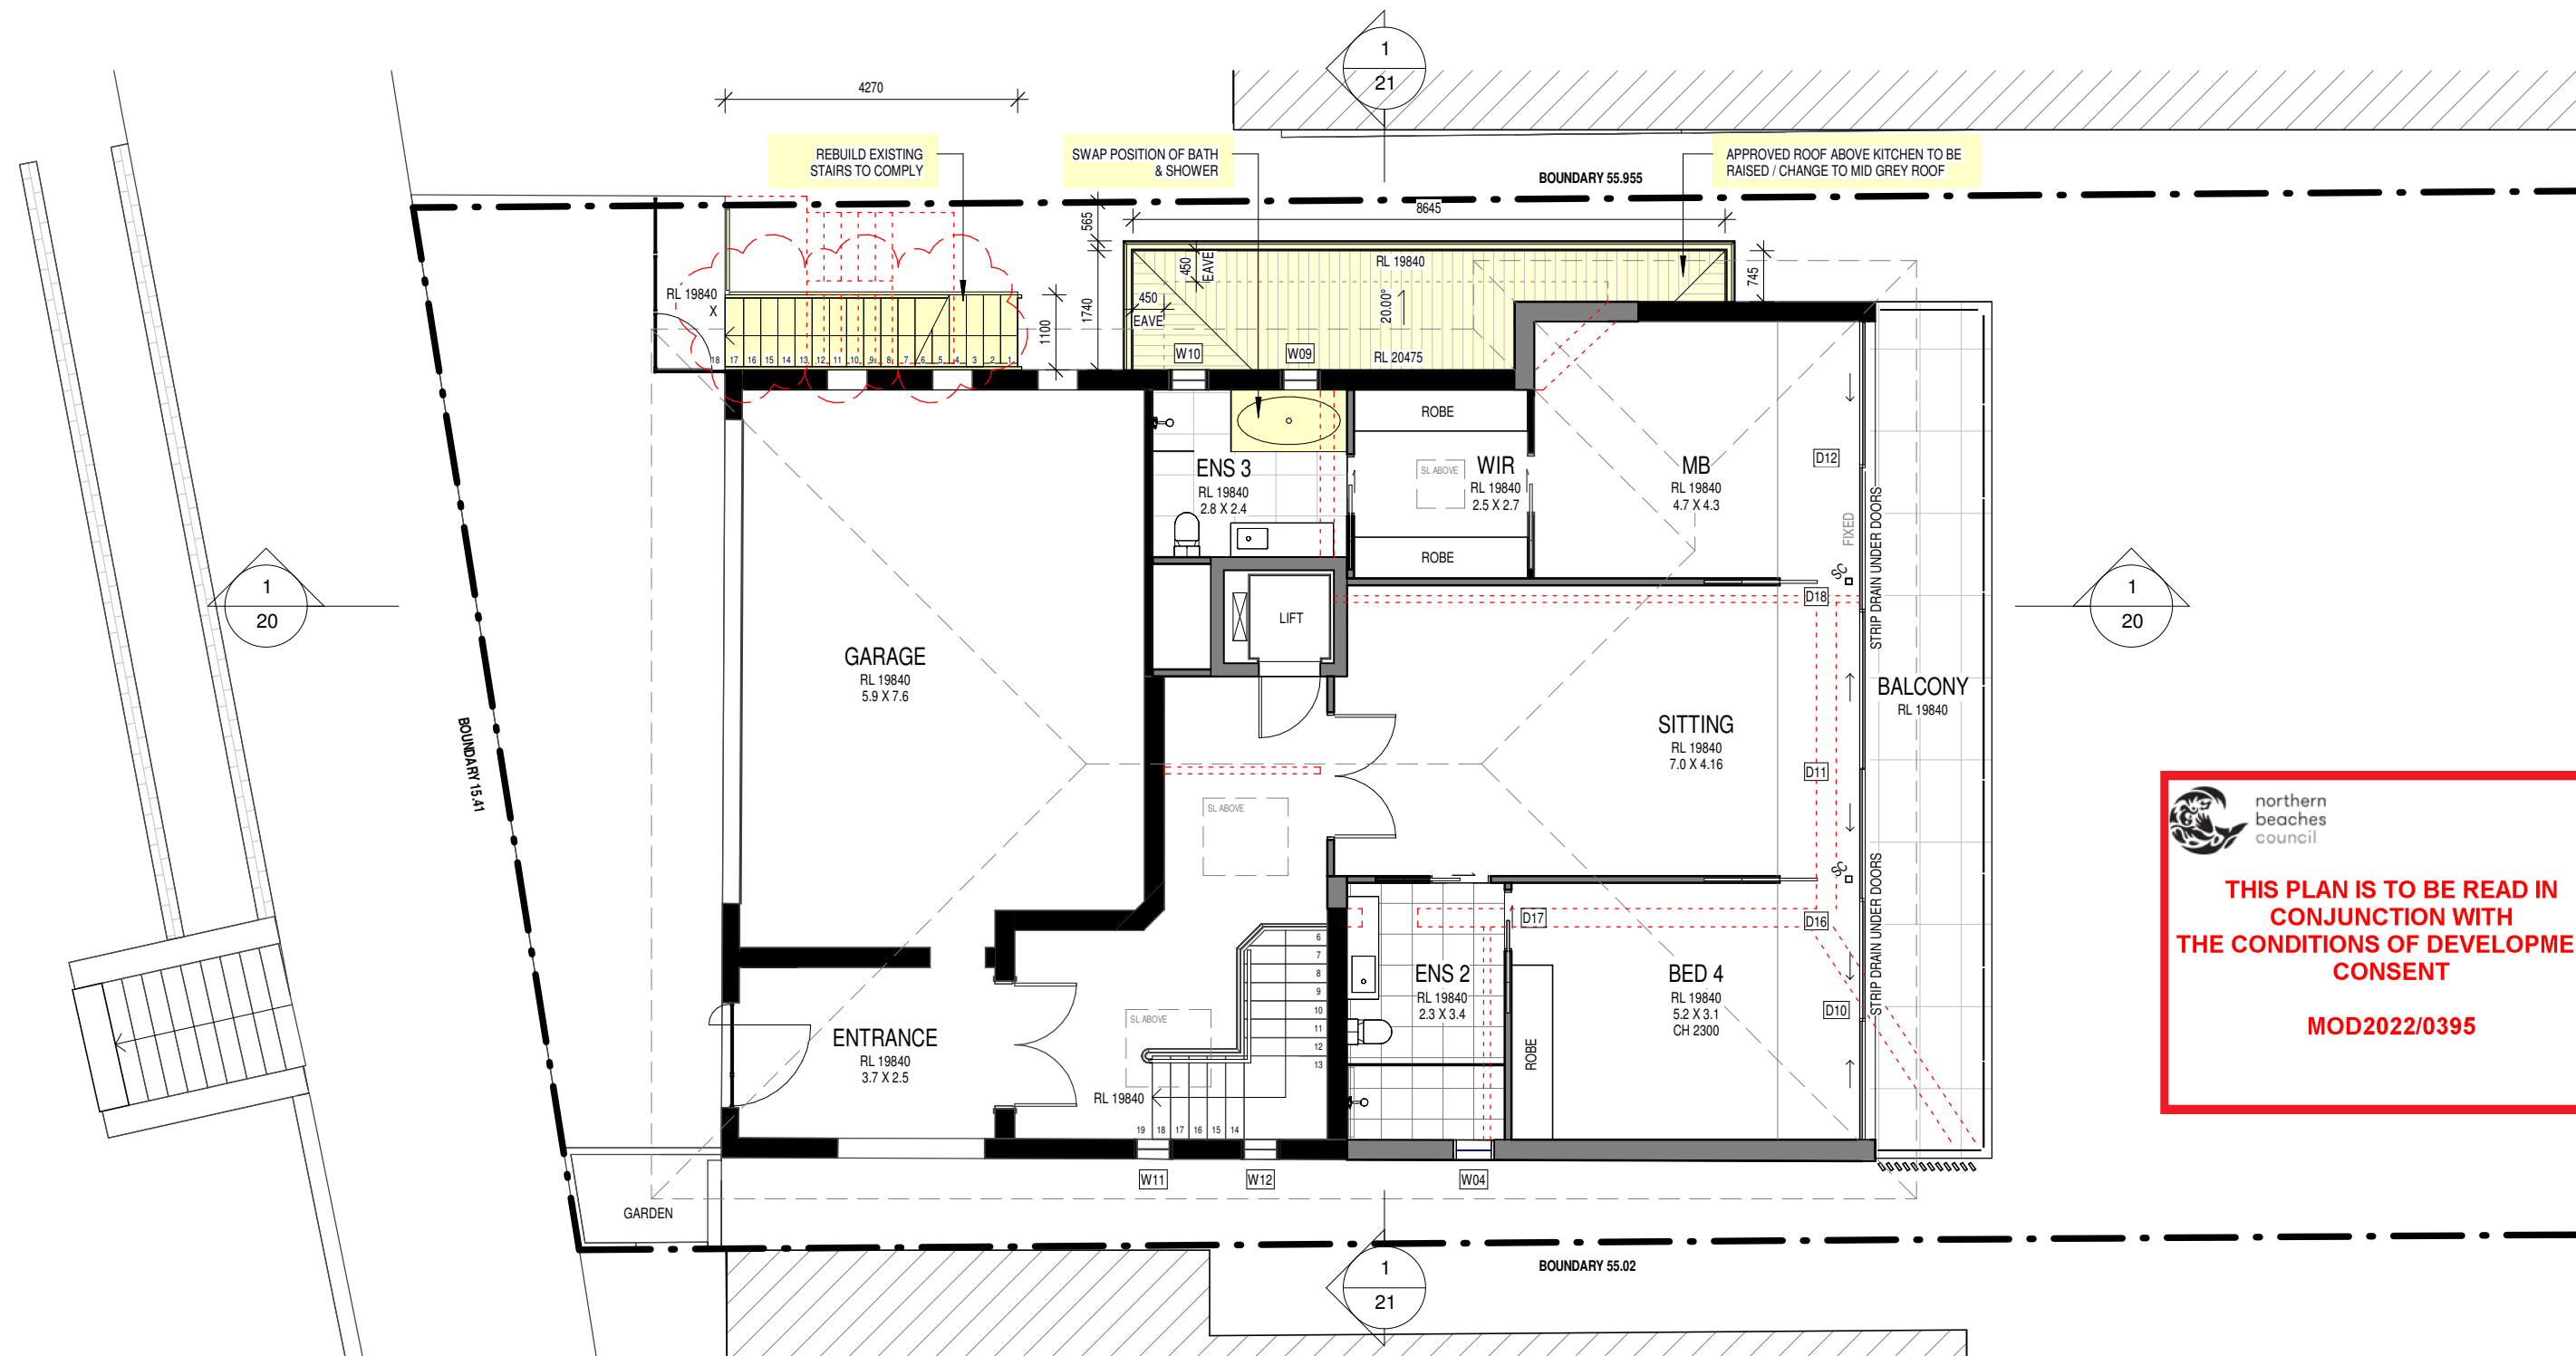


THIS PLAN IS TO BE READ IN CONJUNCTION WITH THE CONDITIONS OF DEVELOPMENT CONSENT

MOD2022/0395

1 LEVEL 3


10 04 1 : 100

ARCHITECT'S WORK IS COPYRIGHT AND COVERED BY COPYRIGHT ACT 1968
DRAWINGS NOT TO BE SCALED. USE FIGURED DIMENSIONS ONLY. CHECK ALL DIMENSIONS ON SITE. ELECTRONIC COPIES OF DRAWINGS SHOULD BE VERIFIED AGAINST PRINTED COPIES TO ENSURE NO LOSS OF INFORMATION. IF IN DOUBT ASK

 

- DEMOLISHED
- HIDDEN
- OVERHEAD
- EXISTING
- PROPOSED
- SEC 4.55 WORKS


ARCHITECT  reg# NSW 7417 - TIM WEST ph. 02 9918 5085 e. tim@thw.net.au m. Suite 101 - Level 1, 60 Old Barrenjoey rd, Avalon NSW, 2107	SURVEY CMS SURVEYORS PO BOX 463, DEE WHY, NSW, 2099 (02) 9971 4802 INFO@CMSSURVEYORS.COM.AU	ENGINEER BARRENJOEY CONSULTING ENGINEERS 0418620330 LUCAS@BIGPOND.COM	PLANNER VAUGHAN MILLIGAN DEVELOPMENT CONSULTING PO BOX 49 NEWPORT BEACH, NSW, 2106 99994922 VMDC@BIGPOND.NET.AU	PROJECT ALTERATIONS & ADDITIONS 42 BEATTY STREET, BALGOWLAH HEIGHTS, NSW, 2093	Q	02/09/2022	SECTION 4.55 2022 REV	JOB NUM#	DRAWN BY	CHK. BY	PAGE SIZE
					N	15/08/2022	SECTION 4.55 2022 REV	165	MV	TW	A3
					M	28/07/2022	SECTION 4.55 2022 REV	PROJECT NAME			SCALE
					L	04/07/2022	SECTION 4.55 2022	42 BEATTY ST			1 : 100
					K	25/03/2022	PLANS 25.03.22	DRAWING NAME			DRAWING NUMBER
					I	08/11/2021	SECTION 4.55 REVISION	LEVEL 3 FLOORPLAN			A 04 -Q
					H	09/09/2021	SECTION 4.55				
				G	03/09/2021	SECTION 4.55					
	GEOTECH CROZIER GEOTECHNICAL CONSULTANTS UNIT 12/ 42-46 WATTLE ROAD, BROOKVALE, 2100 02 9939 1882 INFO@CROZIERGEOTECH.COM.AU	BUSHFIRE THE FIRE CONSULTANTS PO BOX 29 FORESTVILLE, NSW, 2087 0418 460 517 JIM@THEFIRECONSULTANTS.COM.AU	CERTIFIER GET CERTIFIED INFO@GETCERTIFIED.NET.AU 02 9970 8703	CLIENT TIE YING HUANG 0439825227 YELLOWHTY326@GMAIL.COM	IS	DATE	COMMENTS				

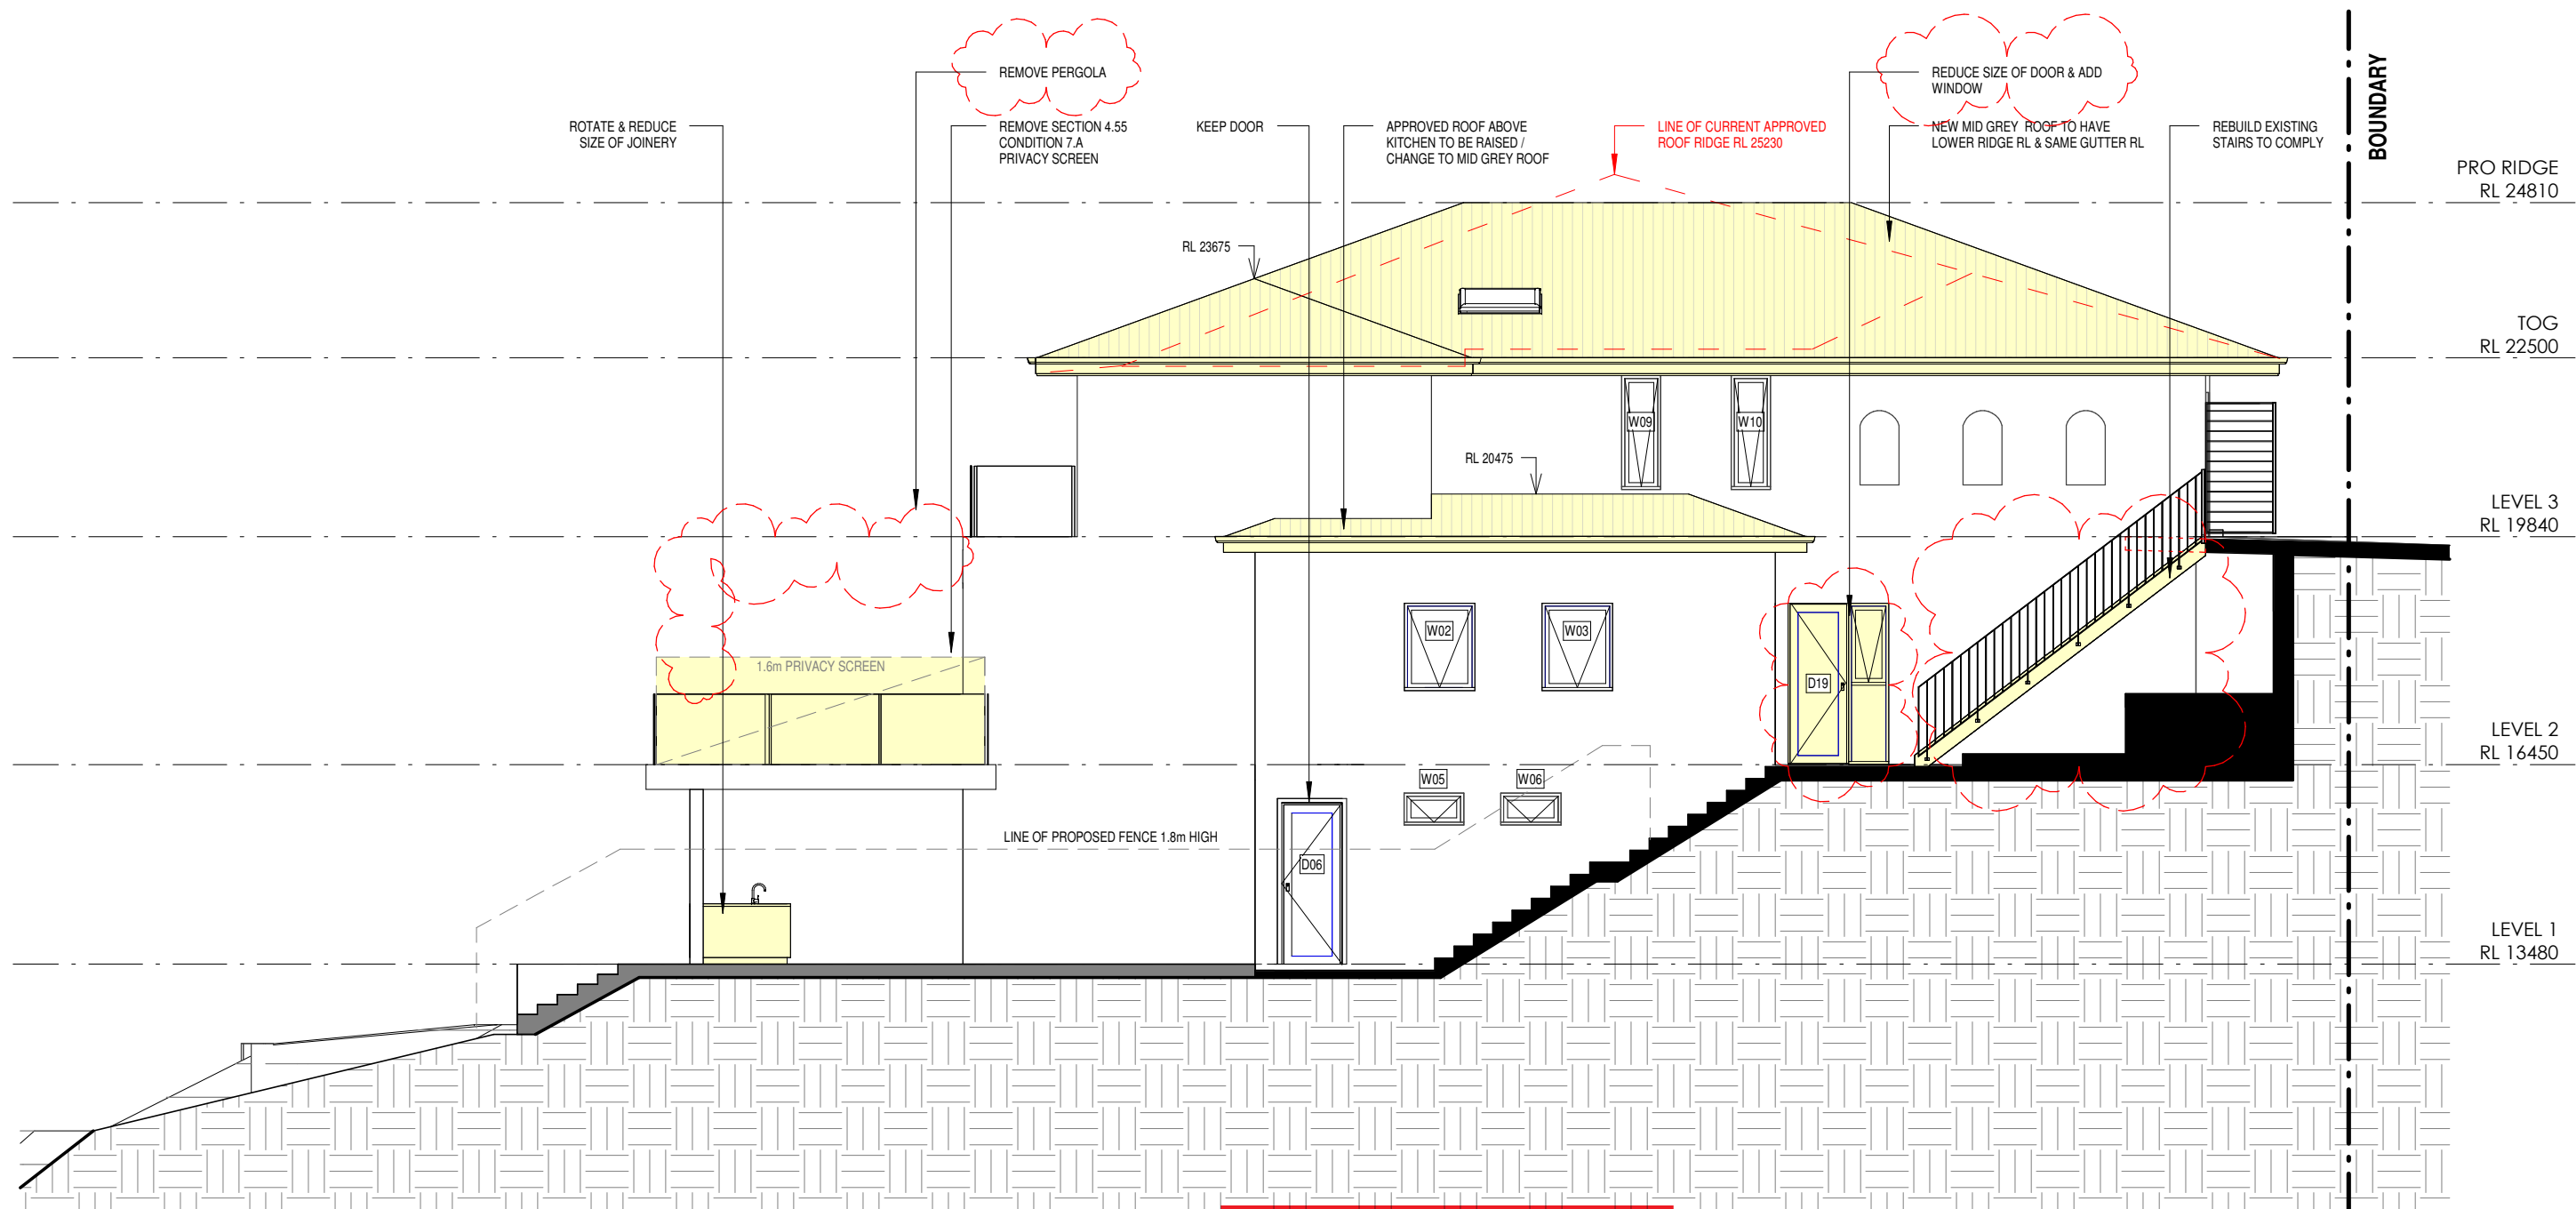

northern
beaches
council

THIS PLAN IS TO BE READ IN
CONJUNCTION WITH
THE CONDITIONS OF DEVELOPMENT
CONSENT

MOD2022/0395

 

- DEMOLISHED
- HIDDEN
- OVERHEAD
- EXISTING
- PROPOSED
- SEC 4.55 WORKS

ARCHITECT'S WORK IS COPYRIGHT AND COVERED BY COPYRIGHT ACT 1968

DRAWINGS NOT TO BE SCALED. USE FIGURED DIMENSIONS ONLY. CHECK ALL DIMENSIONS ON SITE. ELECTRONIC COPIES OF DRAWINGS SHOULD BE VERIFIED AGAINST PRINTED COPIES TO ENSURE NO LOSS OF INFORMATION. IF IN DOUBT ASK

ARCHITECT

THW
ARCHITECTS

reg# NSW 7417 - TIM WEST
ph. 02 9918 5085
e. tim@thw.net.au
m. Suite 101 - Level 1, 60 Old Barrenjoey rd, Avalon NSW, 2107

SURVEY
CMS SURVEYORS
PO BOX 463, DEE WHY, NSW, 2099
(02) 9971 4802
INFO@CMSURVEYORS.COM.AU

GEOTECH
CROZIER GEOTECHNICAL CONSULTANTS
PO BOX 29 FORESTVILLE, NSW, 2087
02 9939 1882
INFO@CROZIERGEOTECH.COM.AU

ENGINEER
BARRENJOEY CONSULTING ENGINEERS
0418620330
LUCAS@BCE@BIGPOND.COM

BUSHFIRE
THE FIRE CONSULTANTS
PO BOX 29 FORESTVILLE, NSW, 2087
0418 460 517
JIM@THEFIRECONSULTANTS.COM.AU

PLANNER
VAUGHAN MILLIGAN DEVELOPMENT CONSULTING
PO BOX 49 NEWPORT BEACH, NSW, 2106
99994922
VMDC@BIGPOND.NET.AU


CERTIFIER
GET CERTIFIED
INFO@GETCERTIFIED.NET.AU
02 9970 8703

PROJECT
ALTERATIONS & ADDITIONS
42 BEATTY STREET, BALGOWLAH HEIGHTS, NSW, 2093

CLIENT
TIE YING HUANG
0439825227
YELLOWHTY326@GMAIL.COM

Q	02/09/2022	SECTION 4.55 2022 REV
N	15/08/2022	SECTION 4.55 2022 REV
M	28/07/2022	SECTION 4.55 2022 REV
L	04/07/2022	SECTION 4.55 2022
K	25/03/2022	PLANS 25.03.22
I	08/11/2021	SECTION 4.55 REVISION
H	09/09/2021	SECTION 4.55
G	03/09/2021	SECTION 4.55
IS	DATE	COMMENTS

JOB NUM#	DRAWN BY	CHK. BY	PAGE SIZE
165	MV	TW	A3
PROJECT NAME			SCALE
42 BEATTY ST			1 : 100
DRAWING NAME			DRAWING NUMBER
NORTH ELEVATION			A 10 -Q

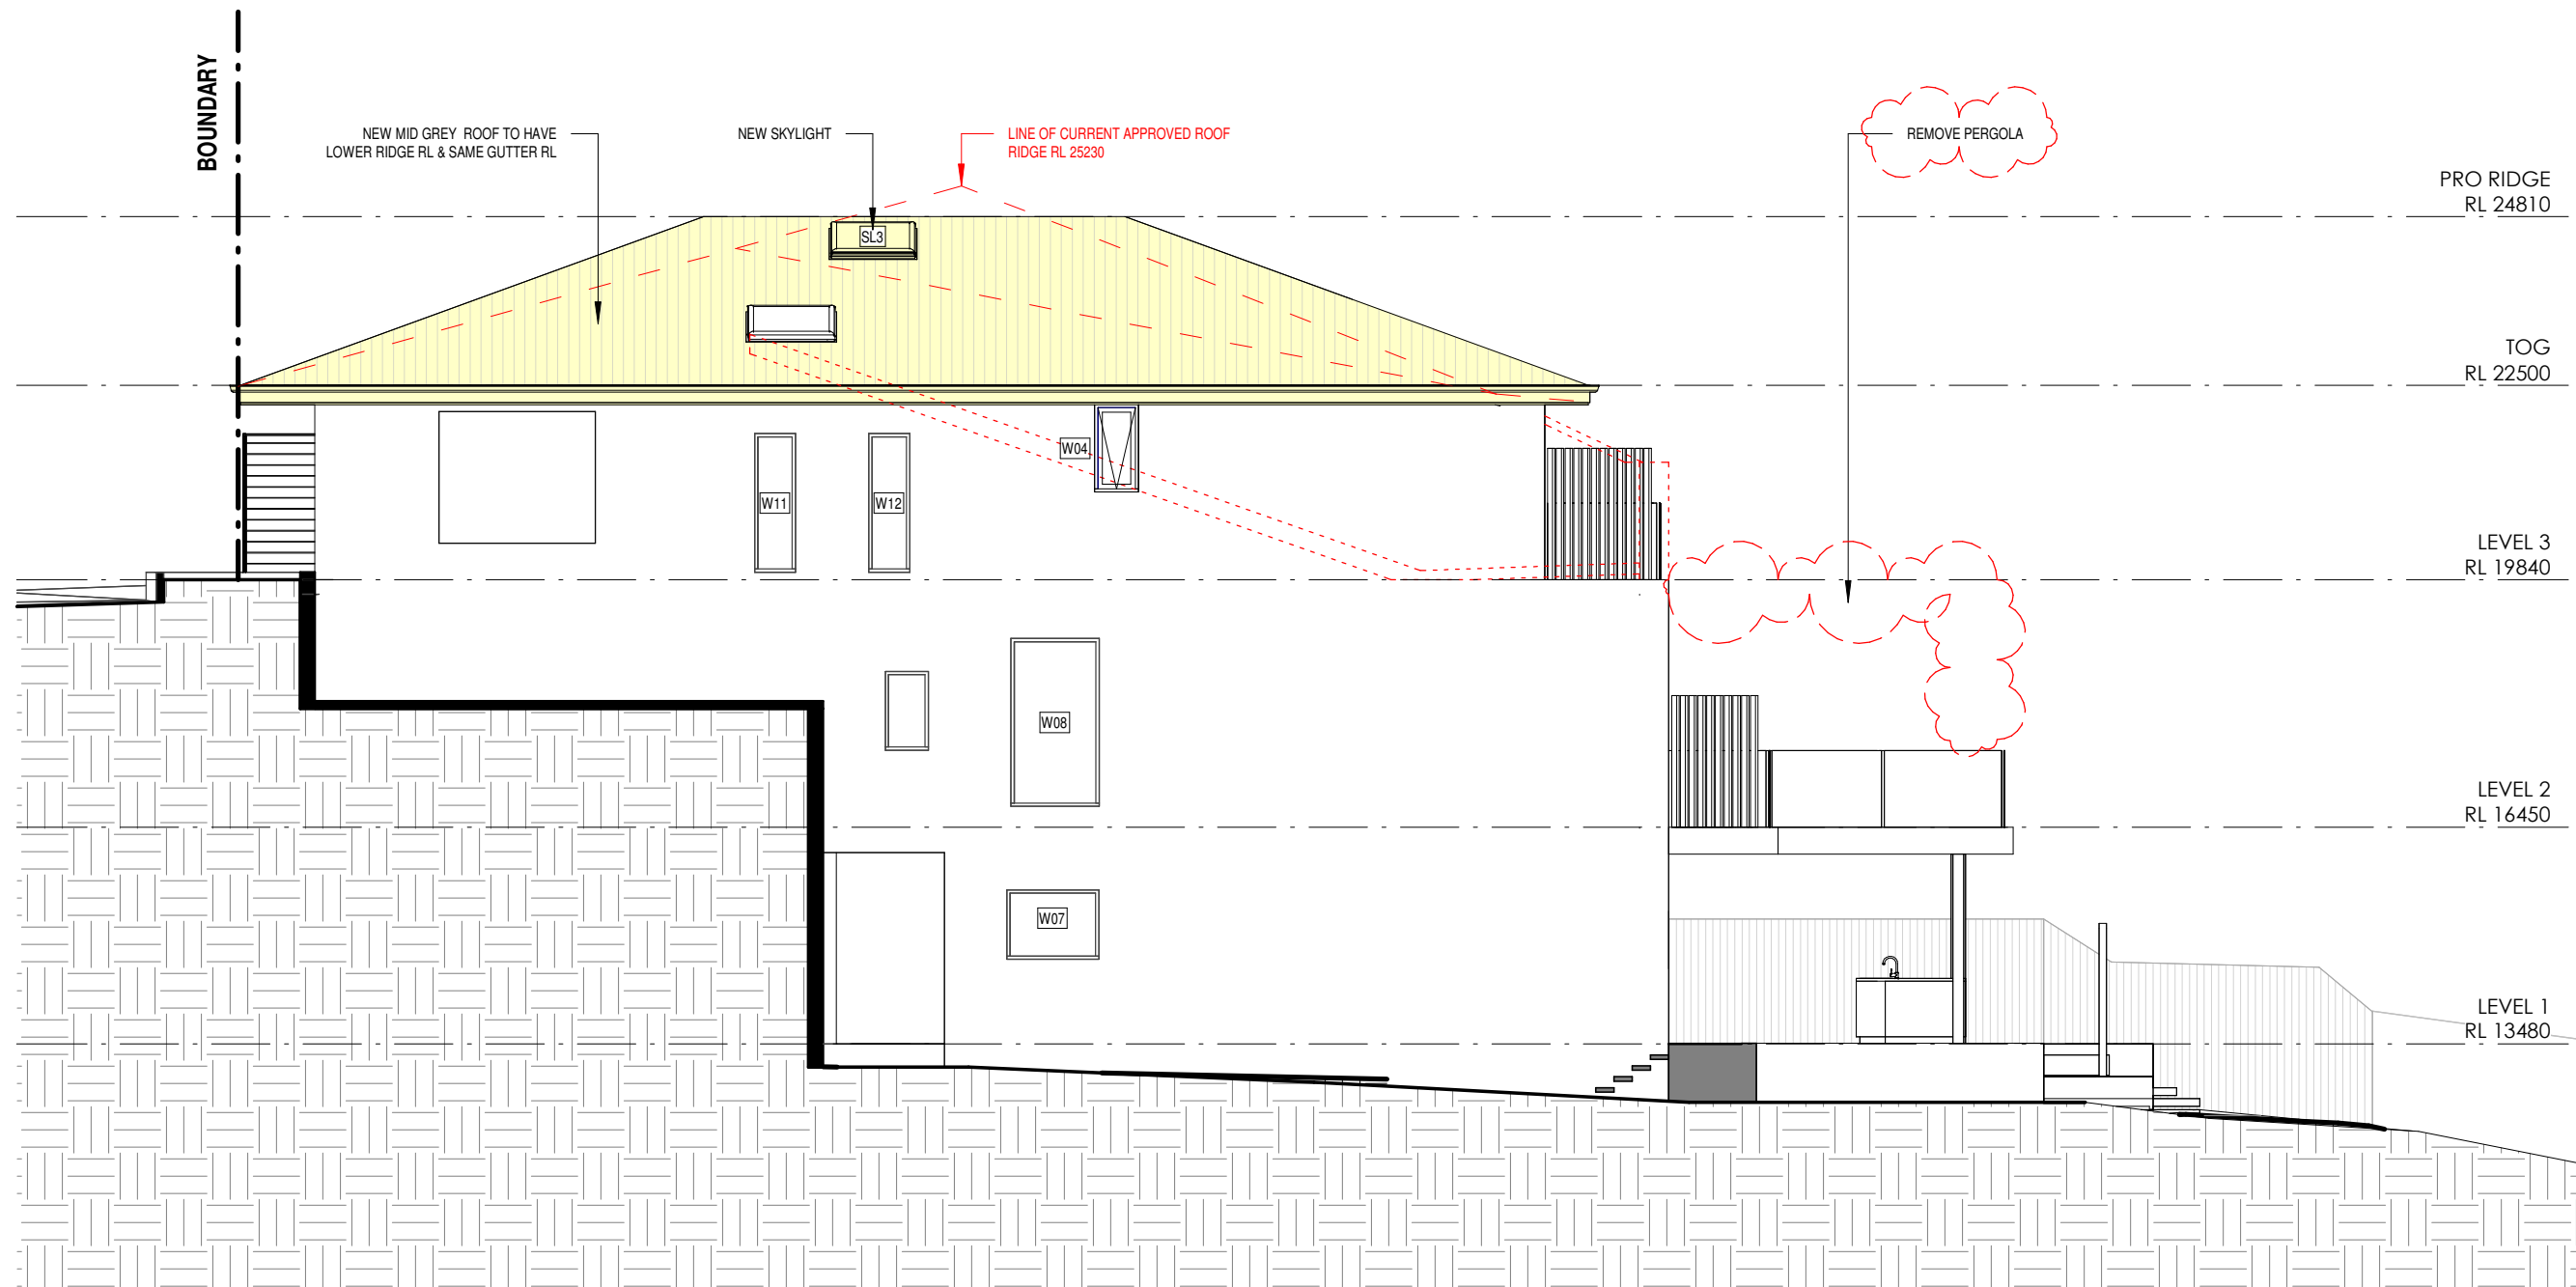


1 SOUTH ELEVATION
11 1:100



northern
beaches
council

THIS PLAN IS TO BE READ IN
CONJUNCTION WITH
THE CONDITIONS OF DEVELOPMENT
CONSENT

MOD2022/0395

 

- DEMOLISHED
- HIDDEN
- OVERHEAD
- EXISTING
- PROPOSED
- SEC 4.55 WORKS

ARCHITECT'S WORK IS COPYRIGHT AND COVERED BY COPYRIGHT ACT 1968
DRAWINGS NOT TO BE SCALED. USE FIGURED DIMENSIONS ONLY. CHECK ALL DIMENSIONS ON SITE. ELECTRONIC COPIES OF DRAWINGS SHOULD BE VERIFIED AGAINST PRINTED COPIES TO ENSURE NO LOSS OF INFORMATION. IF IN DOUBT ASK

ARCHITECT

THW
ARCHITECTS

reg# NSW 7417 - TIM WEST
ph. 02 9918 5085
e. tim@thw.net.au
m. Suite 101 - Level 1, 60 Old Barrenjoey rd, Avalon NSW, 2107

SURVEY
CMS SURVEYORS
PO BOX 463, DEE WHY, NSW, 2099
(02) 9971 4802
INFO@CMSURVEYORS.COM.AU

GEOTECH
CROZIER GEOTECHNICAL CONSULTANTS
UNIT 12/ 42-46 WATTLE ROAD, BROOKVALE, 2100
02 9939 1882
INFO@CROZIERGEOTECH.COM.AU

ENGINEER
BARRENJOEY CONSULTING ENGINEERS
PO BOX 29 FORESTVILLE, NSW, 2087
0418 460 517
LUCAS8CE@BIGPOND.COM

BUSHFIRE
THE FIRE CONSULTANTS
PO BOX 29 FORESTVILLE, NSW, 2087
0418 460 517
JIM@THEFIRECONSULTANTS.COM.AU

PLANNER
VAUGHAN MULLIGAN DEVELOPMENT CONSULTING
PO BOX 49 NEWPORT BEACH, NSW, 2106
99994922
VMDC@BIGPOND.NET.AU


CERTIFIER
GET CERTIFIED
INFO@GETCERTIFIED.NET.AU
02 9970 8703

PROJECT
ALTERATIONS & ADDITIONS
42 BEATTY STREET, BALGOWLAH HEIGHTS, NSW, 2093

CLIENT
TIE YING HUANG
0439825227
YELLOWHTY326@GMAIL.COM

Q	02/09/2022	SECTION 4.55 2022 REV
M	28/07/2022	SECTION 4.55 2022 REV
L	04/07/2022	SECTION 4.55 2022
K	25/03/2022	PLANS 25.03.22
H	09/09/2021	SECTION 4.55
G	03/09/2021	SECTION 4.55
F	27/05/2021	CONTRACT
E	05/03/2021	CC
IS	DATE	COMMENTS

JOB NUM#	DRAWN BY	CHK. BY	PAGE SIZE
165	MV	TW	A3
PROJECT NAME			SCALE
42 BEATTY ST			1:100
DRAWING NAME			DRAWING NUMBER
SOUTH ELEVATION			A 11 -Q

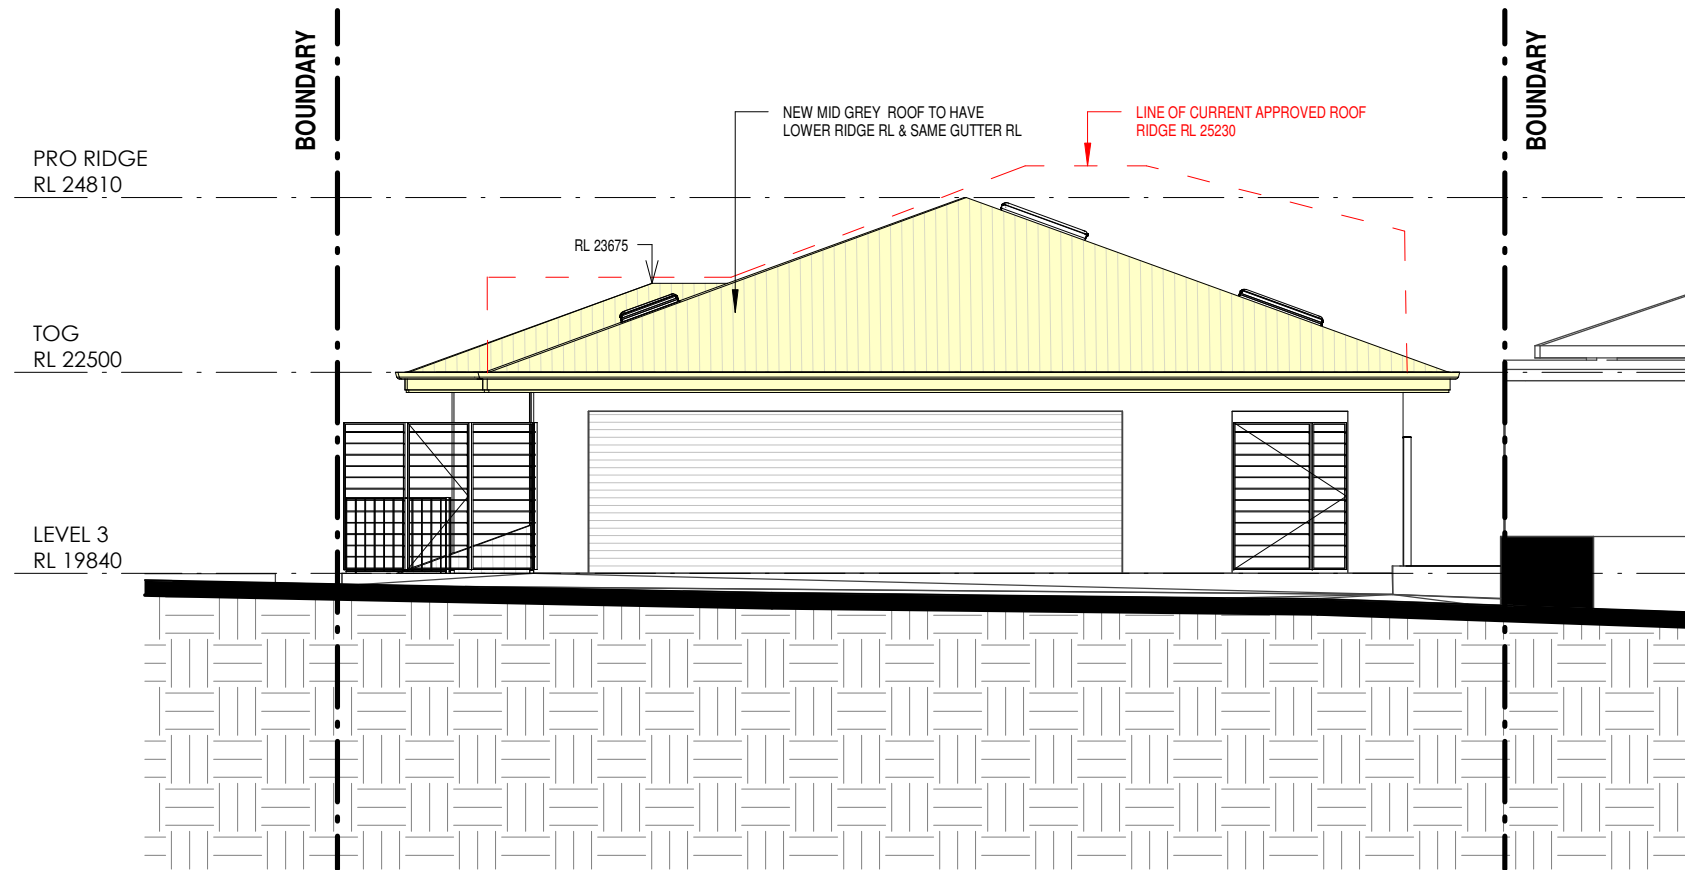

1 WEST ELEVATION
13 1 : 100

 northern
beaches
council

**THIS PLAN IS TO BE READ IN
CONJUNCTION WITH
THE CONDITIONS OF DEVELOPMENT
CONSENT**

MOD2022/0395


ARCHITECTS WORK IS COPYRIGHT AND COVERED BY COPYRIGHT ACT 1968

DRAWINGS NOT TO BE SCALED. USE FIGURED DIMENSIONS ONLY. CHECK ALL DIMENSIONS ON SITE. ELECTRONIC COPIES OF DRAWINGS SHOULD BE VERIFIED AGAINST PRINTED COPIES TO ENSURE NO LOSS OF INFORMATION. IF IN DOUBT ASK



ARCHITECT  reg# NSW 7417 - TIM WEST ph. 02 9918 5085 e. tim@thw.net.au m. Suite 101 - Level 1, 60 Old Barrenjoey rd, Avalon NSW, 2107	SURVEY CMS SURVEYORS PO BOX 463, DEE WHY, NSW, 2099 (02) 9971 4802 INFO@CMSURVEYORS.COM.AU	ENGINEER BARRENJOEY CONSULTING ENGINEERS 0418620330 LUCASBCE@BIGPOND.COM	PLANNER VAUGHAN MILLIGAN DEVELOPMENT CONSULTING PO BOX 49 NEWPORT BEACH, NSW, 2106 99994922 VMDC@BIGPOND.NET.AU	PROJECT ALTERATIONS & ADDITIONS 42 BEATTY STREET, BALGOWLAH HEIGHTS, NSW, 2093	Q 02/09/2022	SECTION 4.55 2022 REV	JOB NUM# 165	DRAWN BY MV	CHK. BY TW	PAGE SIZE A3		
	GEOTECH CROZIER GEOTECHNICAL CONSULTANTS UNIT 12/ 42-46 WATTLE ROAD, BROOKVALE, 2100 02 9939 1882 INFO@CROZIERGEOTECH.COM.AU	BUSHFIRE THE FIRE CONSULTANTS PO BOX 29 FORESTVILLE, NSW, 2087 0418 460 517 JIM@THEFIRECONSULTANTS.COM.AU	CERTIFIER GET CERTIFIED INFO@GETCERTIFIED.NET.AU 02 9970 8703	CLIENT TIE YING HUANG 0439825227 YELLOWHTY326@GMAIL.COM	M 28/07/2022	SECTION 4.55 2022 REV	PROJECT NAME 42 BEATTY ST		SCALE 1 : 100			
					L 04/07/2022	SECTION 4.55 2022						
					K 25/03/2022	PLANS 25.03.22	DRAWING NAME WEST ELEVATION				DRAWING NUMBER A 13 -Q	
					H 09/09/2021	SECTION 4.55						
G 03/09/2021	SECTION 4.55											
F 27/05/2021	CONTRACT											
E 05/03/2021	CC											
IS	DATE	COMMENTS										

BOUNDARY

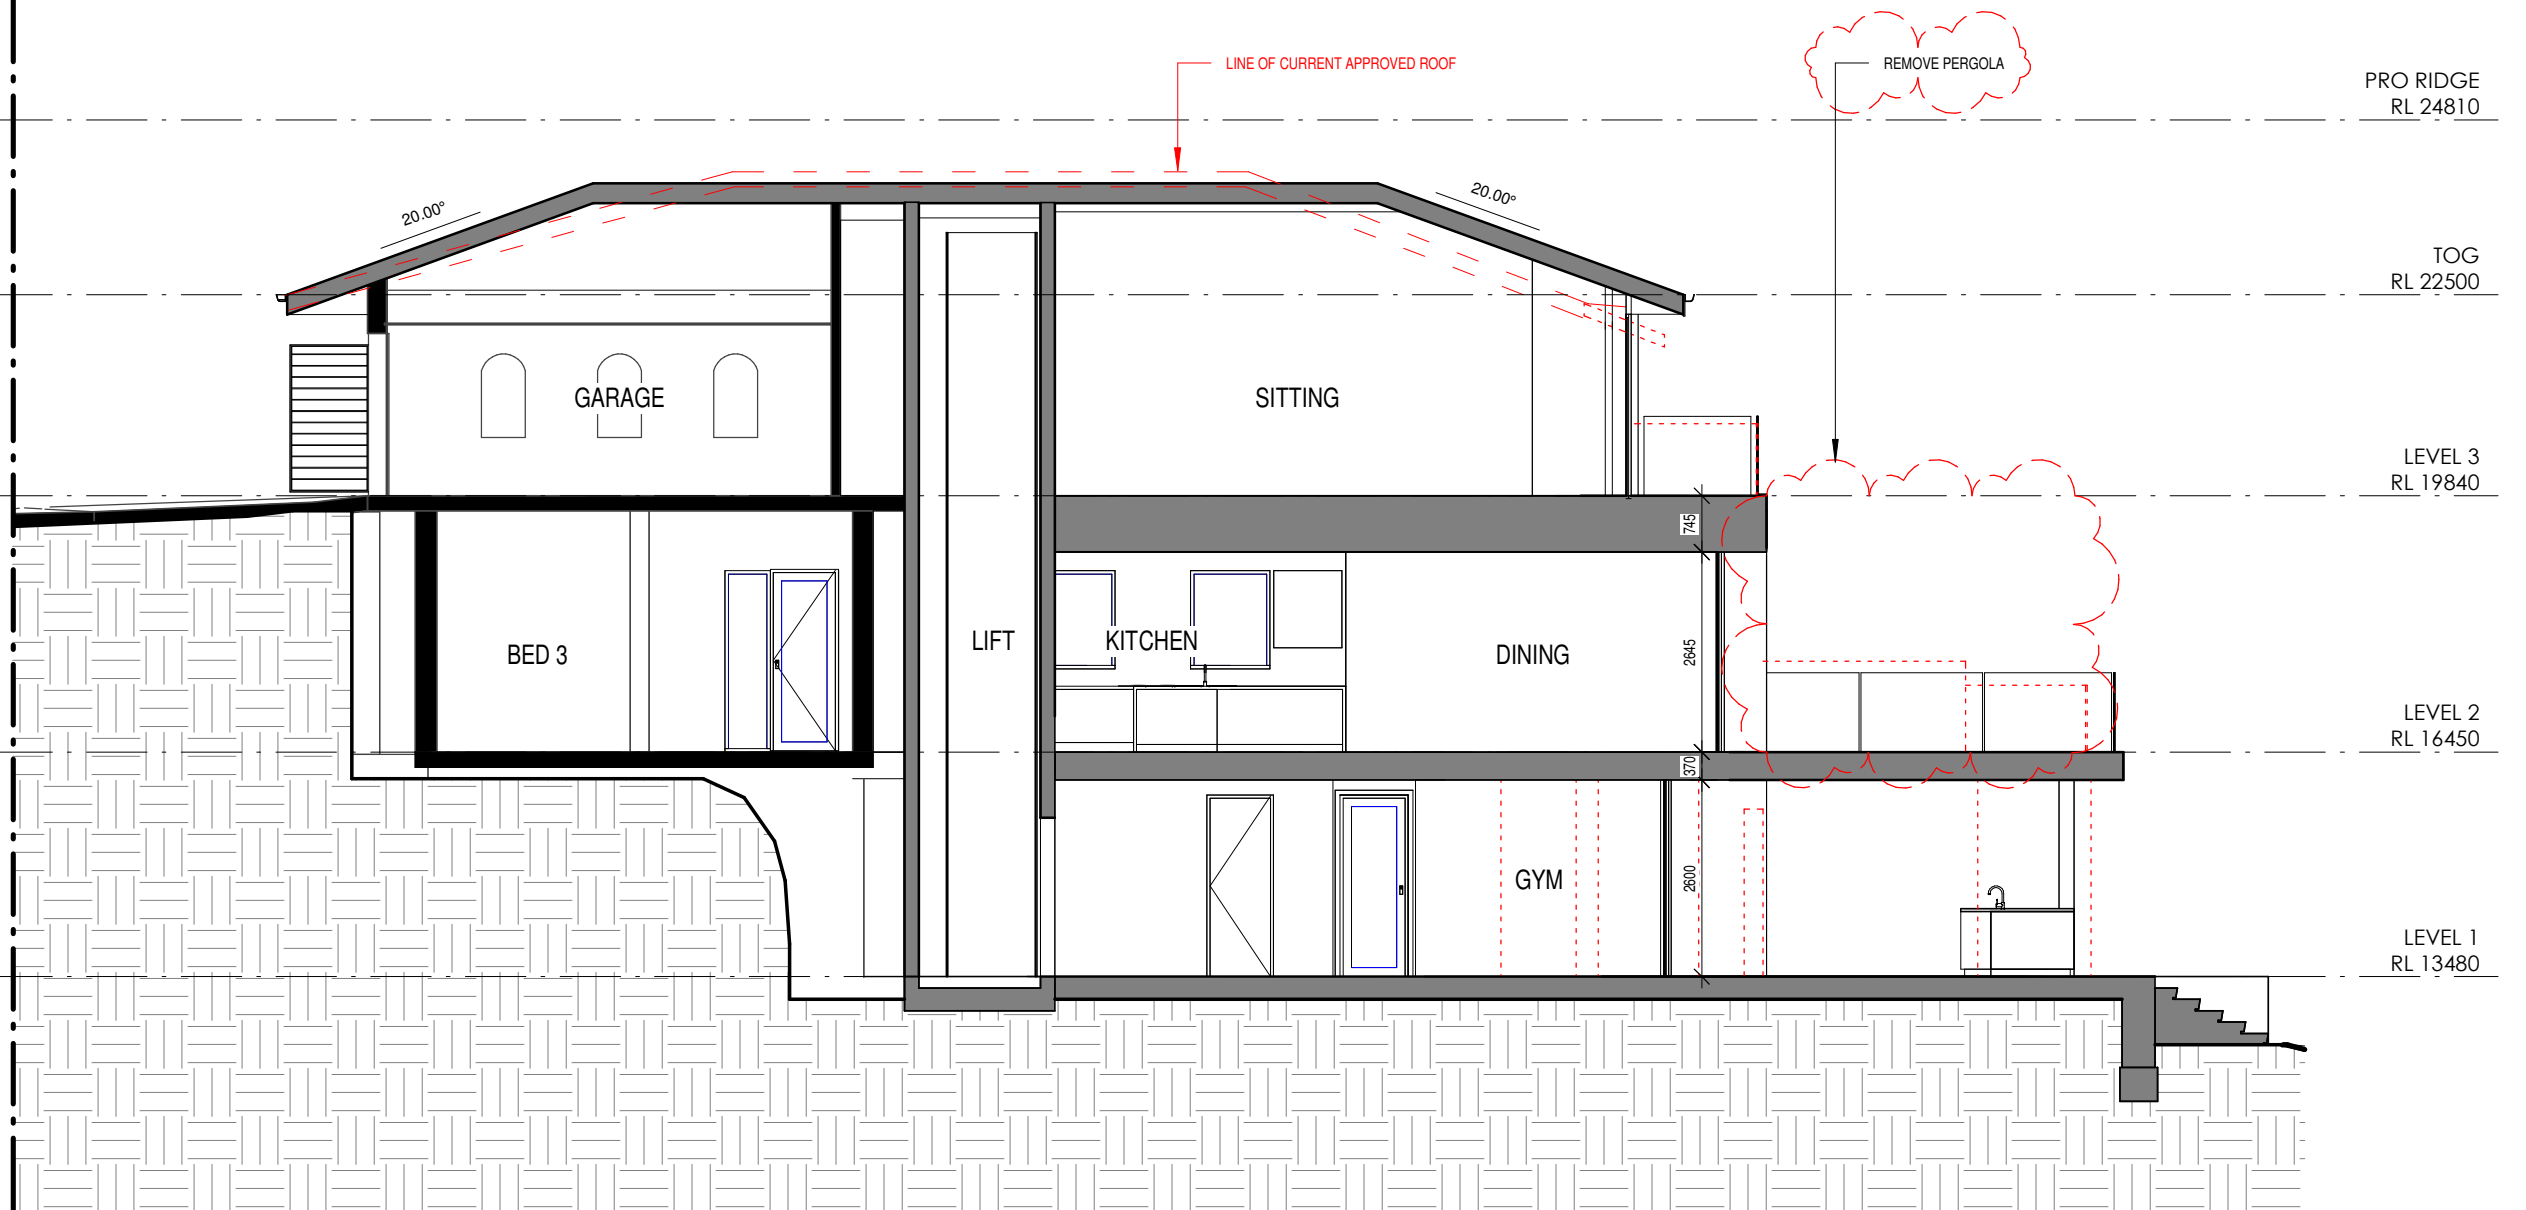

1 SECTION 1
02 20 1 : 100



**THIS PLAN IS TO BE READ IN
CONJUNCTION WITH
THE CONDITIONS OF DEVELOPMENT
CONSENT**

MOD2022/0395



--- DEMOLISHED
--- HIDDEN
--- OVERHEAD
--- EXISTING
--- PROPOSED
--- SEC 4.55 WORKS

ARCHITECT'S WORK IS COPYRIGHT AND COVERED BY COPYRIGHT ACT 1968
DRAWINGS NOT TO BE SCALED. USE FIGURED DIMENSIONS ONLY. CHECK ALL DIMENSIONS ON SITE. ELECTRONIC COPIES OF DRAWINGS SHOULD BE VERIFIED AGAINST PRINTED COPIES TO ENSURE NO LOSS OF INFORMATION. IF IN DOUBT ASK

ARCHITECT  reg# NSW 7417 - TIM WEST ph. 02 9918 5085 e. tim@thw.net.au m. Suite 101 - Level 1, 60 Old Barrenjoey rd, Avalon NSW, 2107	SURVEY CMS SURVEYORS PO BOX 463, DEE WHY, NSW, 2099 (02) 9971 4802 INFO@CMSURVEYORS.COM.AU	ENGINEER BARRENJOEY CONSULTING ENGINEERS 0418620330 LUCASBCE@BIGPOND.COM	PLANNER VAUGHAN MILLIGAN DEVELOPMENT CONSULTING PO BOX 49 NEWPORT BEACH, NSW, 2106 99994922 VMDC@BIGPOND.NET.AU	PROJECT ALTERATIONS & ADDITIONS 42 BEATTY STREET, BALGOWLAH HEIGHTS, NSW, 2093	Q 02/09/2022 SECTION 4.55 2022 REV	JOB NUM# 165	DRAWN BY MV	CHK. BY TW	PAGE SIZE A3	
	GEOTECH CROZIER GEOTECHNICAL CONSULTANTS UNIT 12/ 42-46 WATTLE ROAD, BROOKVALE, 2100 02 9939 1882 INFO@CROZIERGEOTECH.COM.AU	BUSHFIRE THE FIRE CONSULTANTS PO BOX 29 FORESTVILLE, NSW, 2087 0418 460 517 JIM@THEFIRECONSULTANTS.COM.AU	CERTIFIER GET CERTIFIED INFO@GETCERTIFIED.NET.AU 02 9970 8703	CLIENT TIE YING HUANG 0439825227 YELLOWHTY326@GMAIL.COM	M 28/07/2022 SECTION 4.55 2022 REV	PROJECT NAME 42 BEATTY ST			SCALE 1 : 100	
					L 04/07/2022 SECTION 4.55 2022					
					K 25/03/2022 PLANS 25.03.22	DRAWING NAME SECTION 1			DRAWING NUMBER A 20 -Q	
					H 09/09/2021 SECTION 4.55					
G 03/09/2021 SECTION 4.55										
F 27/05/2021 CONTRACT										
E 05/03/2021 CC										
IS DATE										

