


PROPOSED SITE PLAN

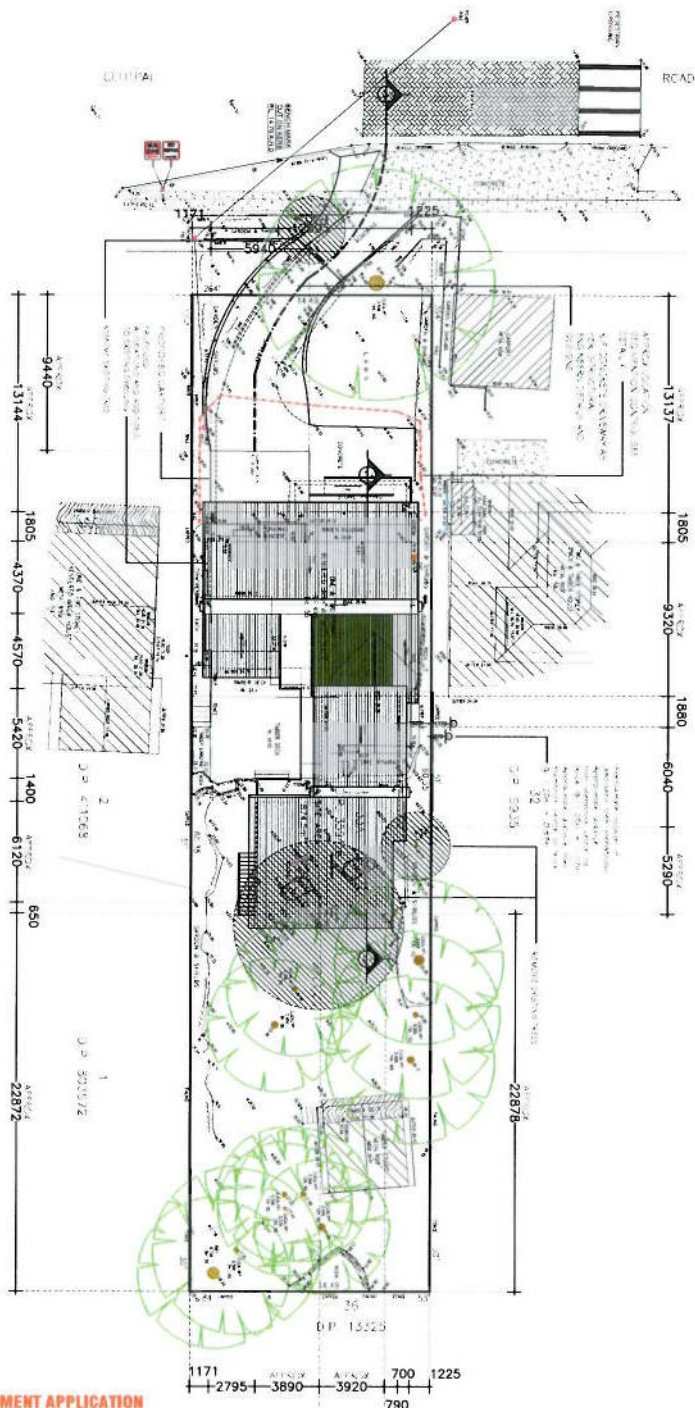

S96 DEVELOPMENT APPLICATION

Sammy Fedele

shn: 36 627 004 371

Architectural Drafting
Services
0404 037 606

email sammyfedele@iprimus.com.au

CLIENT: **Mr & Mrs R. & J. RAINE**

PROPOSED: ALTERATIONS AND ADDITIONS
TO EXISTING RESIDENCE.

ADDRESS: 56 CENTRAL ROAD, DP 359416
AVALON LOT 33A
NSW 2107 LGA PITTWATER COUNCIL

NOTIFICATION

SCALE:


DATE: 16.12.2016

REV: JOB: 24/15

SHEET No:

A3

PROPOSED FIRST FLOOR PLAN

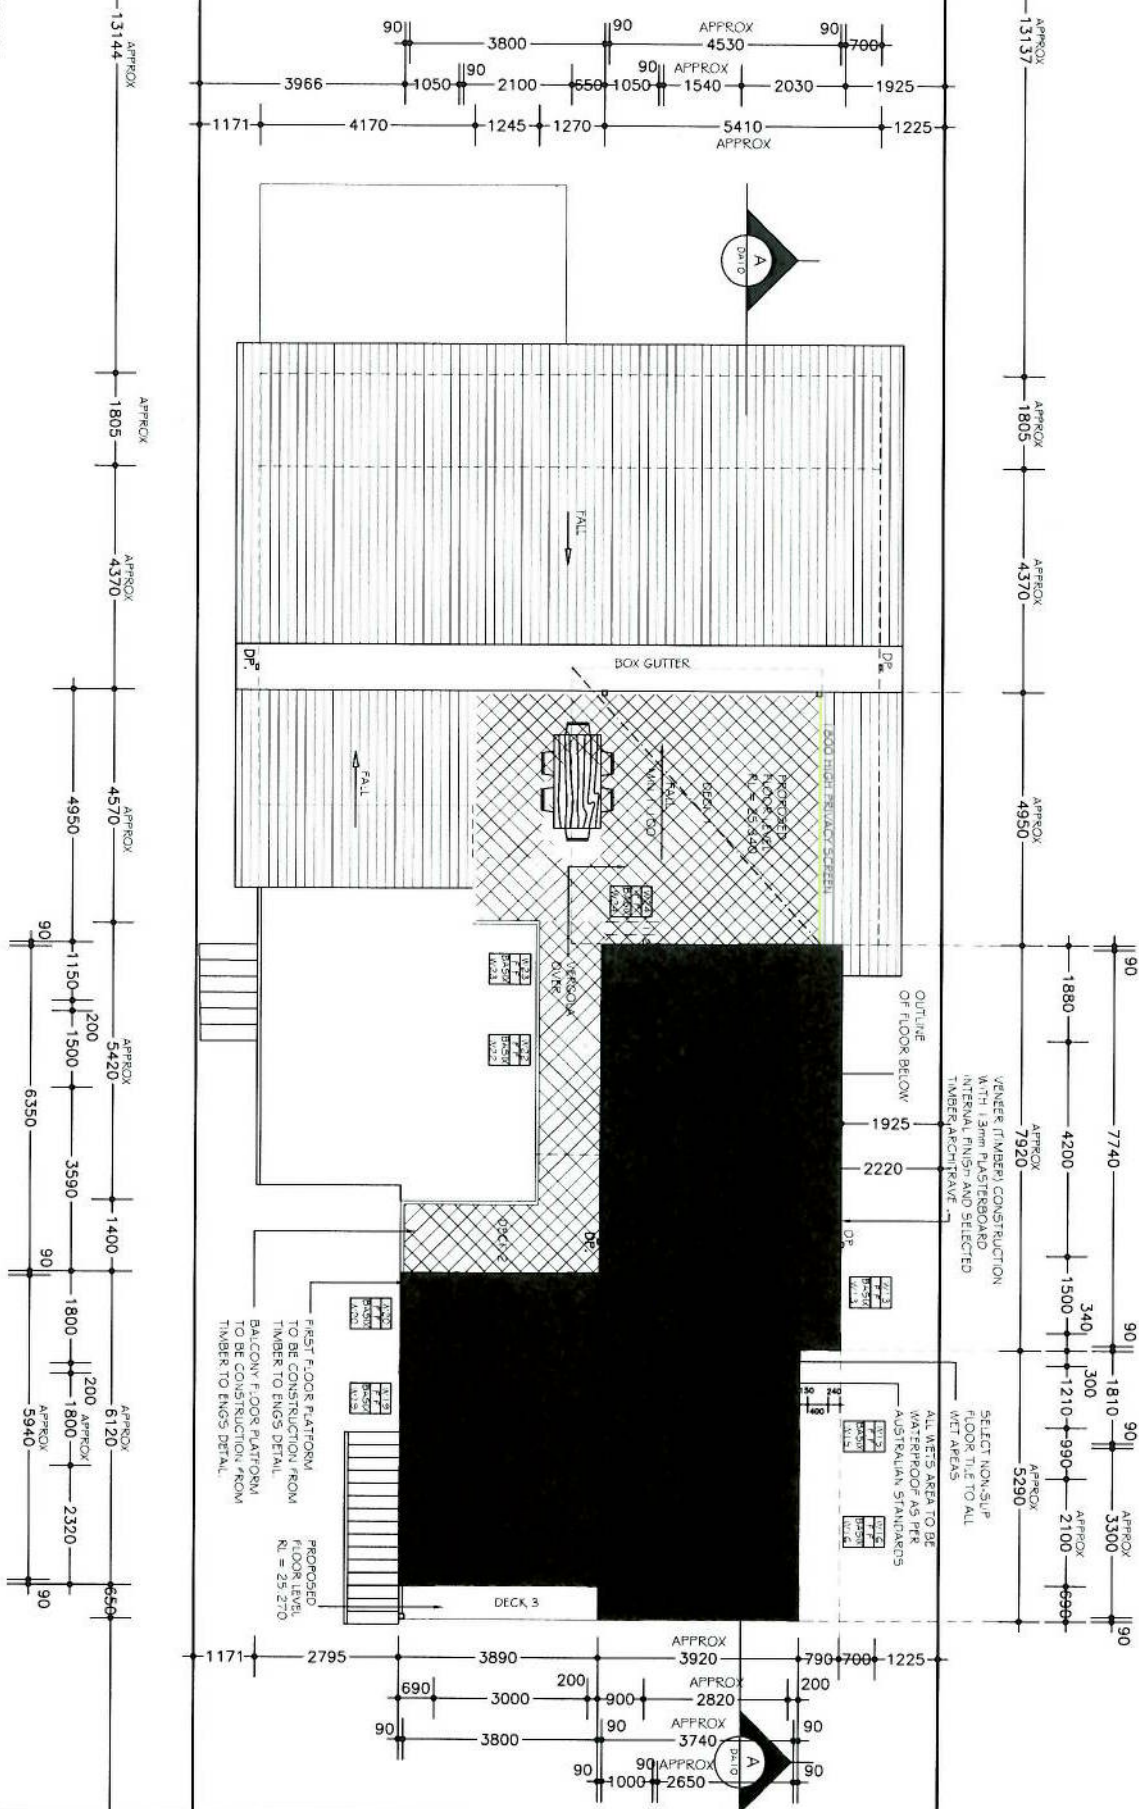

Architectural Drafting
Services
0404 037 606
email: sammyfedele@primus.com.au

CLIENT: **Mr & Mrs R. & J. RAINE**
PROPOSED: ALTERATIONS AND ADDITIONS TO EXISTING RESIDENCE.
ADDRESS: 56 CENTRAL ROAD, DP 359416
AVALON LOT 33A
NSW 2107 LGA PITTWATER COUNCIL


NOTIFICATION

SCALE: 1:100
DATE: 16.12.2016
REV: JOB: 24/15

SHEET No: 1

A3

PROPOSED ROOF PLAN

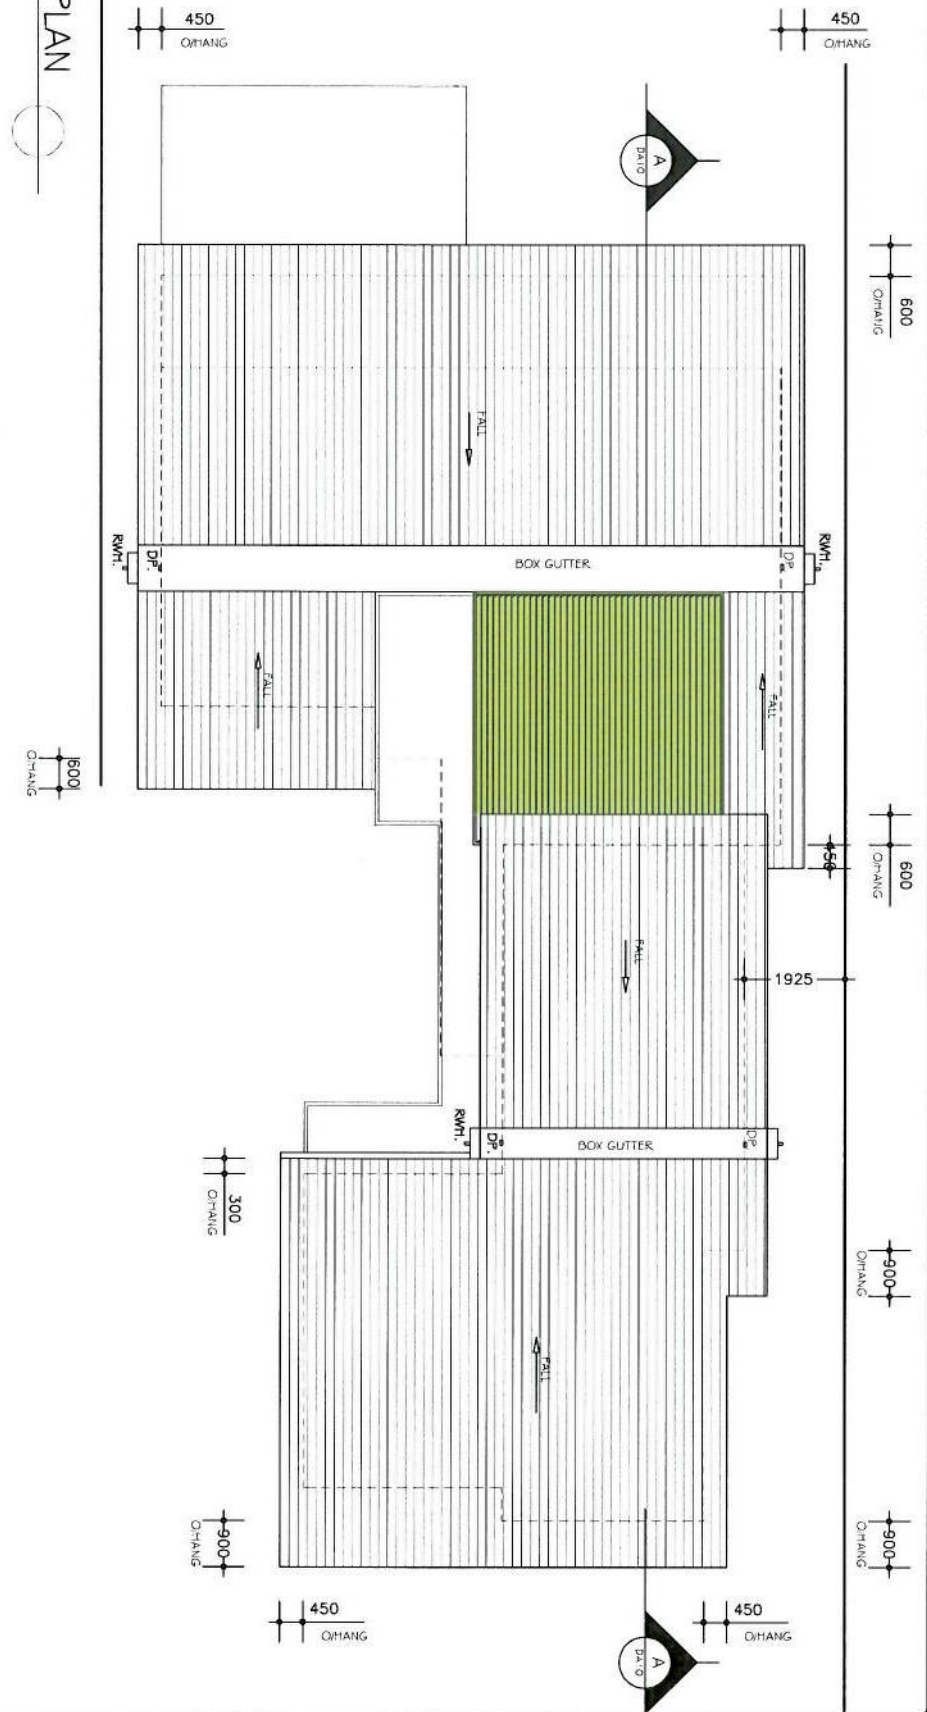

Sammy Fedele

shn 36 827 864 311

Architectural Drafting
Services
0404 037 606

email: sammyfedele@primus.com.au

CLIENT: **Mr & Mrs R. & J. RAINE**

PROPOSED: ALTERATIONS AND ADDITIONS
TO EXISTING RESIDENCE.

ADDRESS: 56 CENTRAL ROAD, DP 359416
AVALON LOT 33A
NSW 2107 LGA PITTWATER COUNCIL

NOTIFICATION

SCALE: 1:100

DATE: 16.12.2016

REV: JOB: 24/15

SHEET No:

A3