


SITE CALCULATIONS	
LOT 69A SITE AREA	= 708m²
LOT 69B SITE AREA	= 708m²
TOTAL LOT 69A + 69B	= 1416m²
NOTE: Surveyor to Verify Site Areas at Lodgement of Linnen Plan	


MELWOOD AVENUE

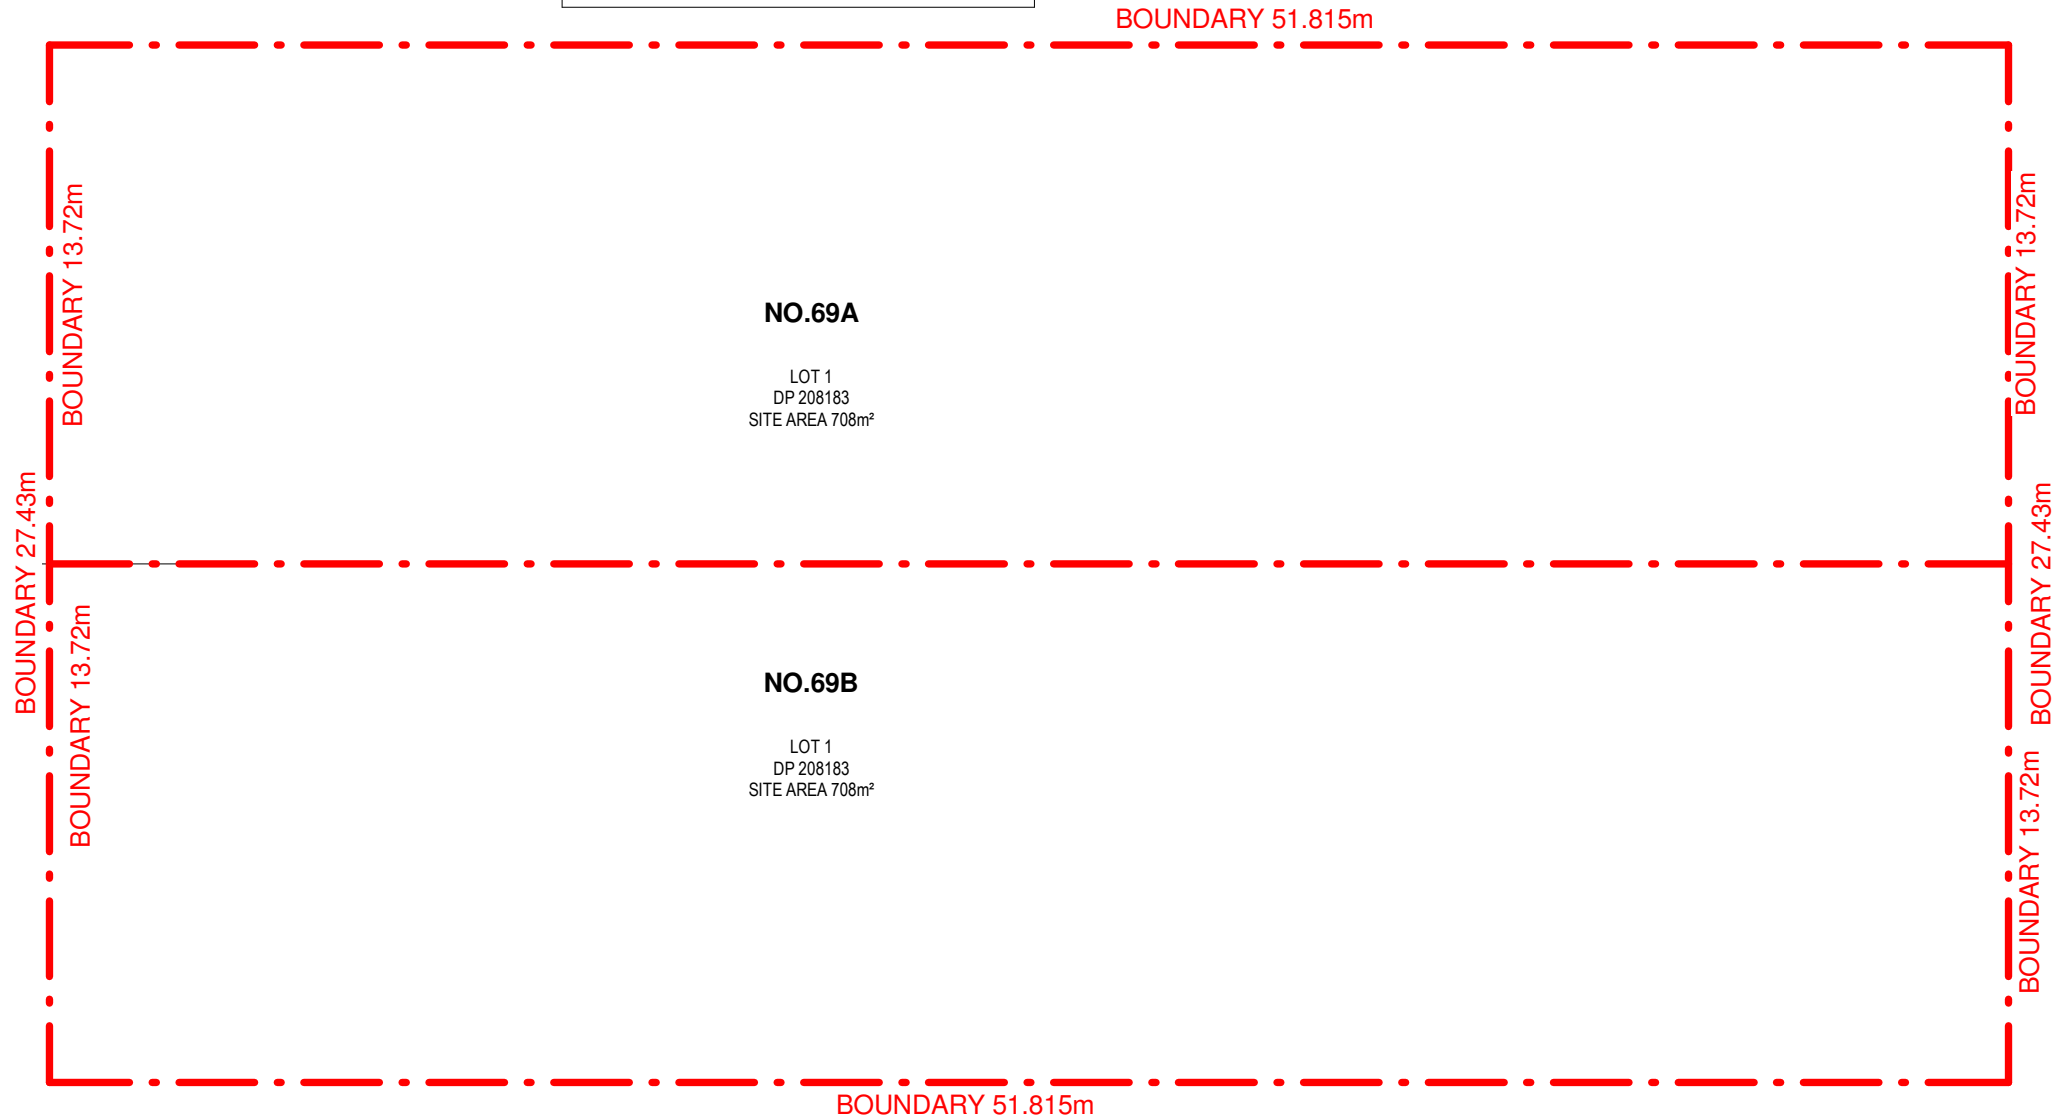

1 FLOOR PLAN-SUBDIVISION
1 : 200

AMENDMENTS

ISSUE	DESCRIPTION	APPROVED	SIGNED	DATE
1	ISSUED FOR INFORMATION			2021.03.15

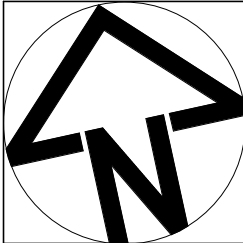

M 0422403099

CLIENT
CLIENT

DRAWING TITLE
FLOOR PLAN-SUBDIVISION

DATE	SCALE @ A3	DRAWN
15/03/2021		MT

PROJECT NUMBER	DRAWING No.	ISSUE
----------------	-------------	-------

Project Number 02/ 1

PROJECT
TWO STOREY DWELLINGS

69 MELWOOD AVENUE
FORESTVILLE

PRELIMINARY DO NOT USE
FOR CONSTRUCTION



CONCEPTS AND INFORMATION CONTAINED IN THIS DRAWING ARE COPYRIGHT AND MAY NOT BE REPRODUCED IN WHOLE OR PART OR BY AN MEDIUM, WITHOUT THE WRITTEN PERMISSION OF MTD. DO NOT SCALE THIS DRAWING, USE FIGURED DIMENSIONS ONLY. VERIFY ALL PROJECT DIMENSIONS BEFORE COMMENCING ON-SITE WORK OR OFF-SITE FABRICATION. NOTIFY ARCHITECTS OF ANY DISCREPANCIES AND SEEK INSTRUCTIONS.