


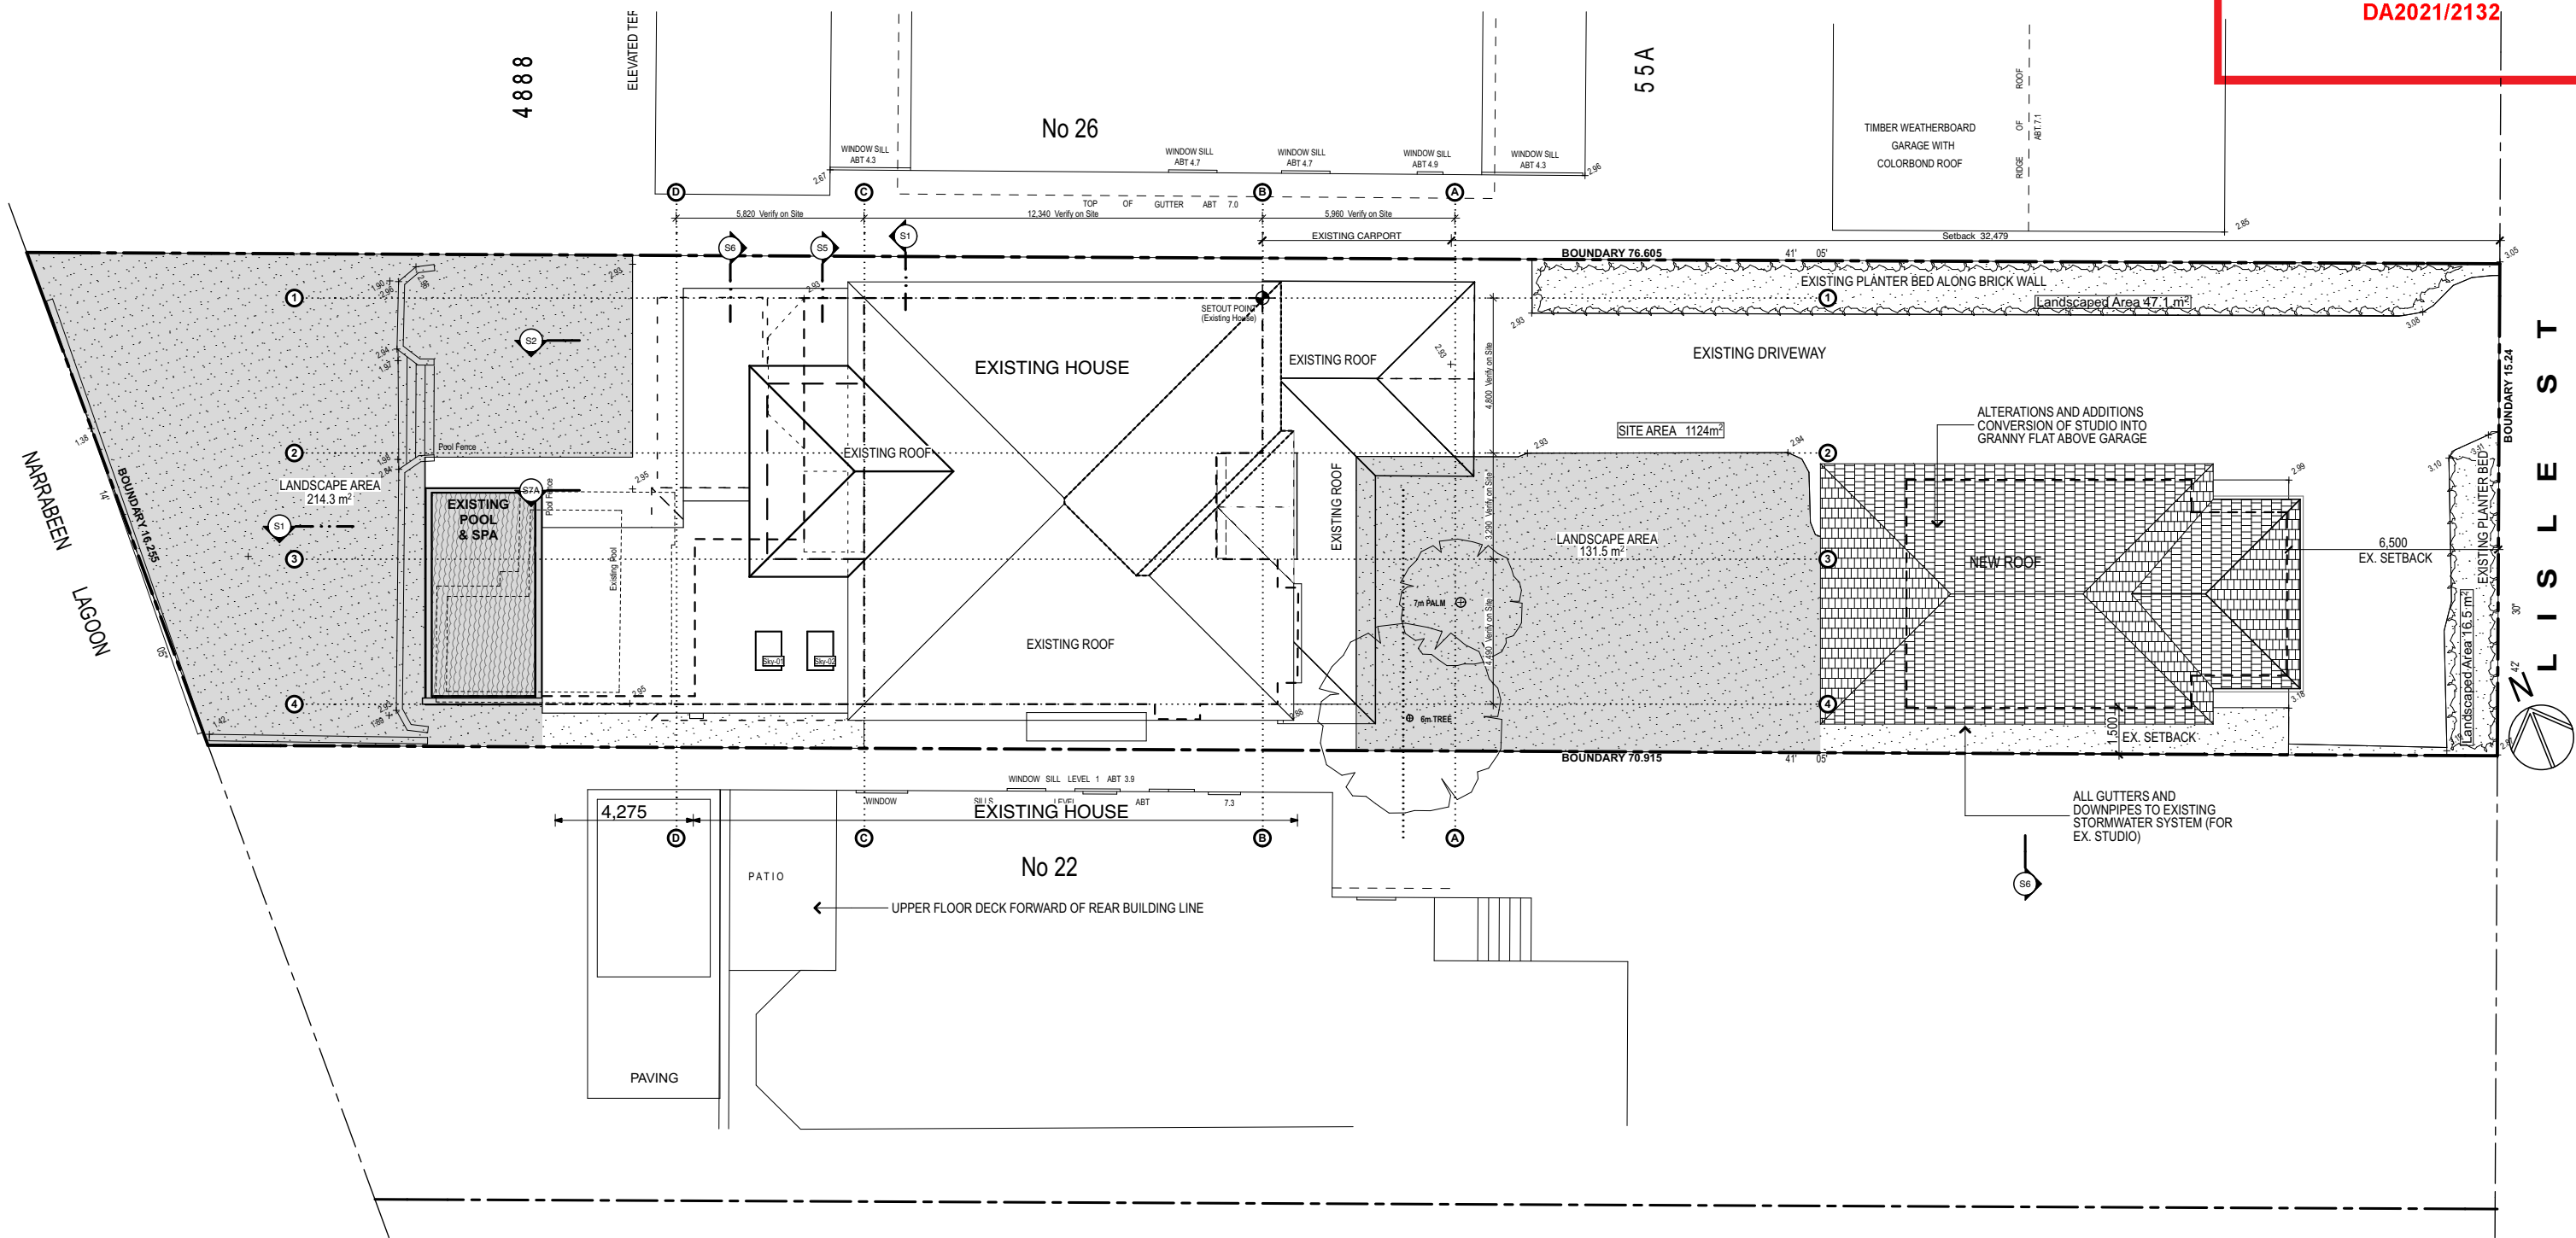


1:200


Site Plan

SCALE (A3) 0 10

Date :	Issue :	Description :	The builder shall check and verify all dimensions and verify all errors and omissions to the Architect. Do not scale the drawings. Drawings shall not be used for construction purposes until issued by the Architect for construction.		A 47/90 MONA VALE ROAD PO BOX 1122 MONA VALE, NSW 2103 P +612 9979 4411 F +612 9979 4422 E GTA@G-T.COM.AU	Project :	Alterations & Additions 24 Lisle Street, Narrabeen	Drawn/Designed :	SG/RP	Date :	NOV 2021
						Client :	Hardman	Project Number :	1524	Scale :	AS SHOWN @ (A3)
						Drawing :	Site Plan	Drawing No. :	A-01	Issue :	A



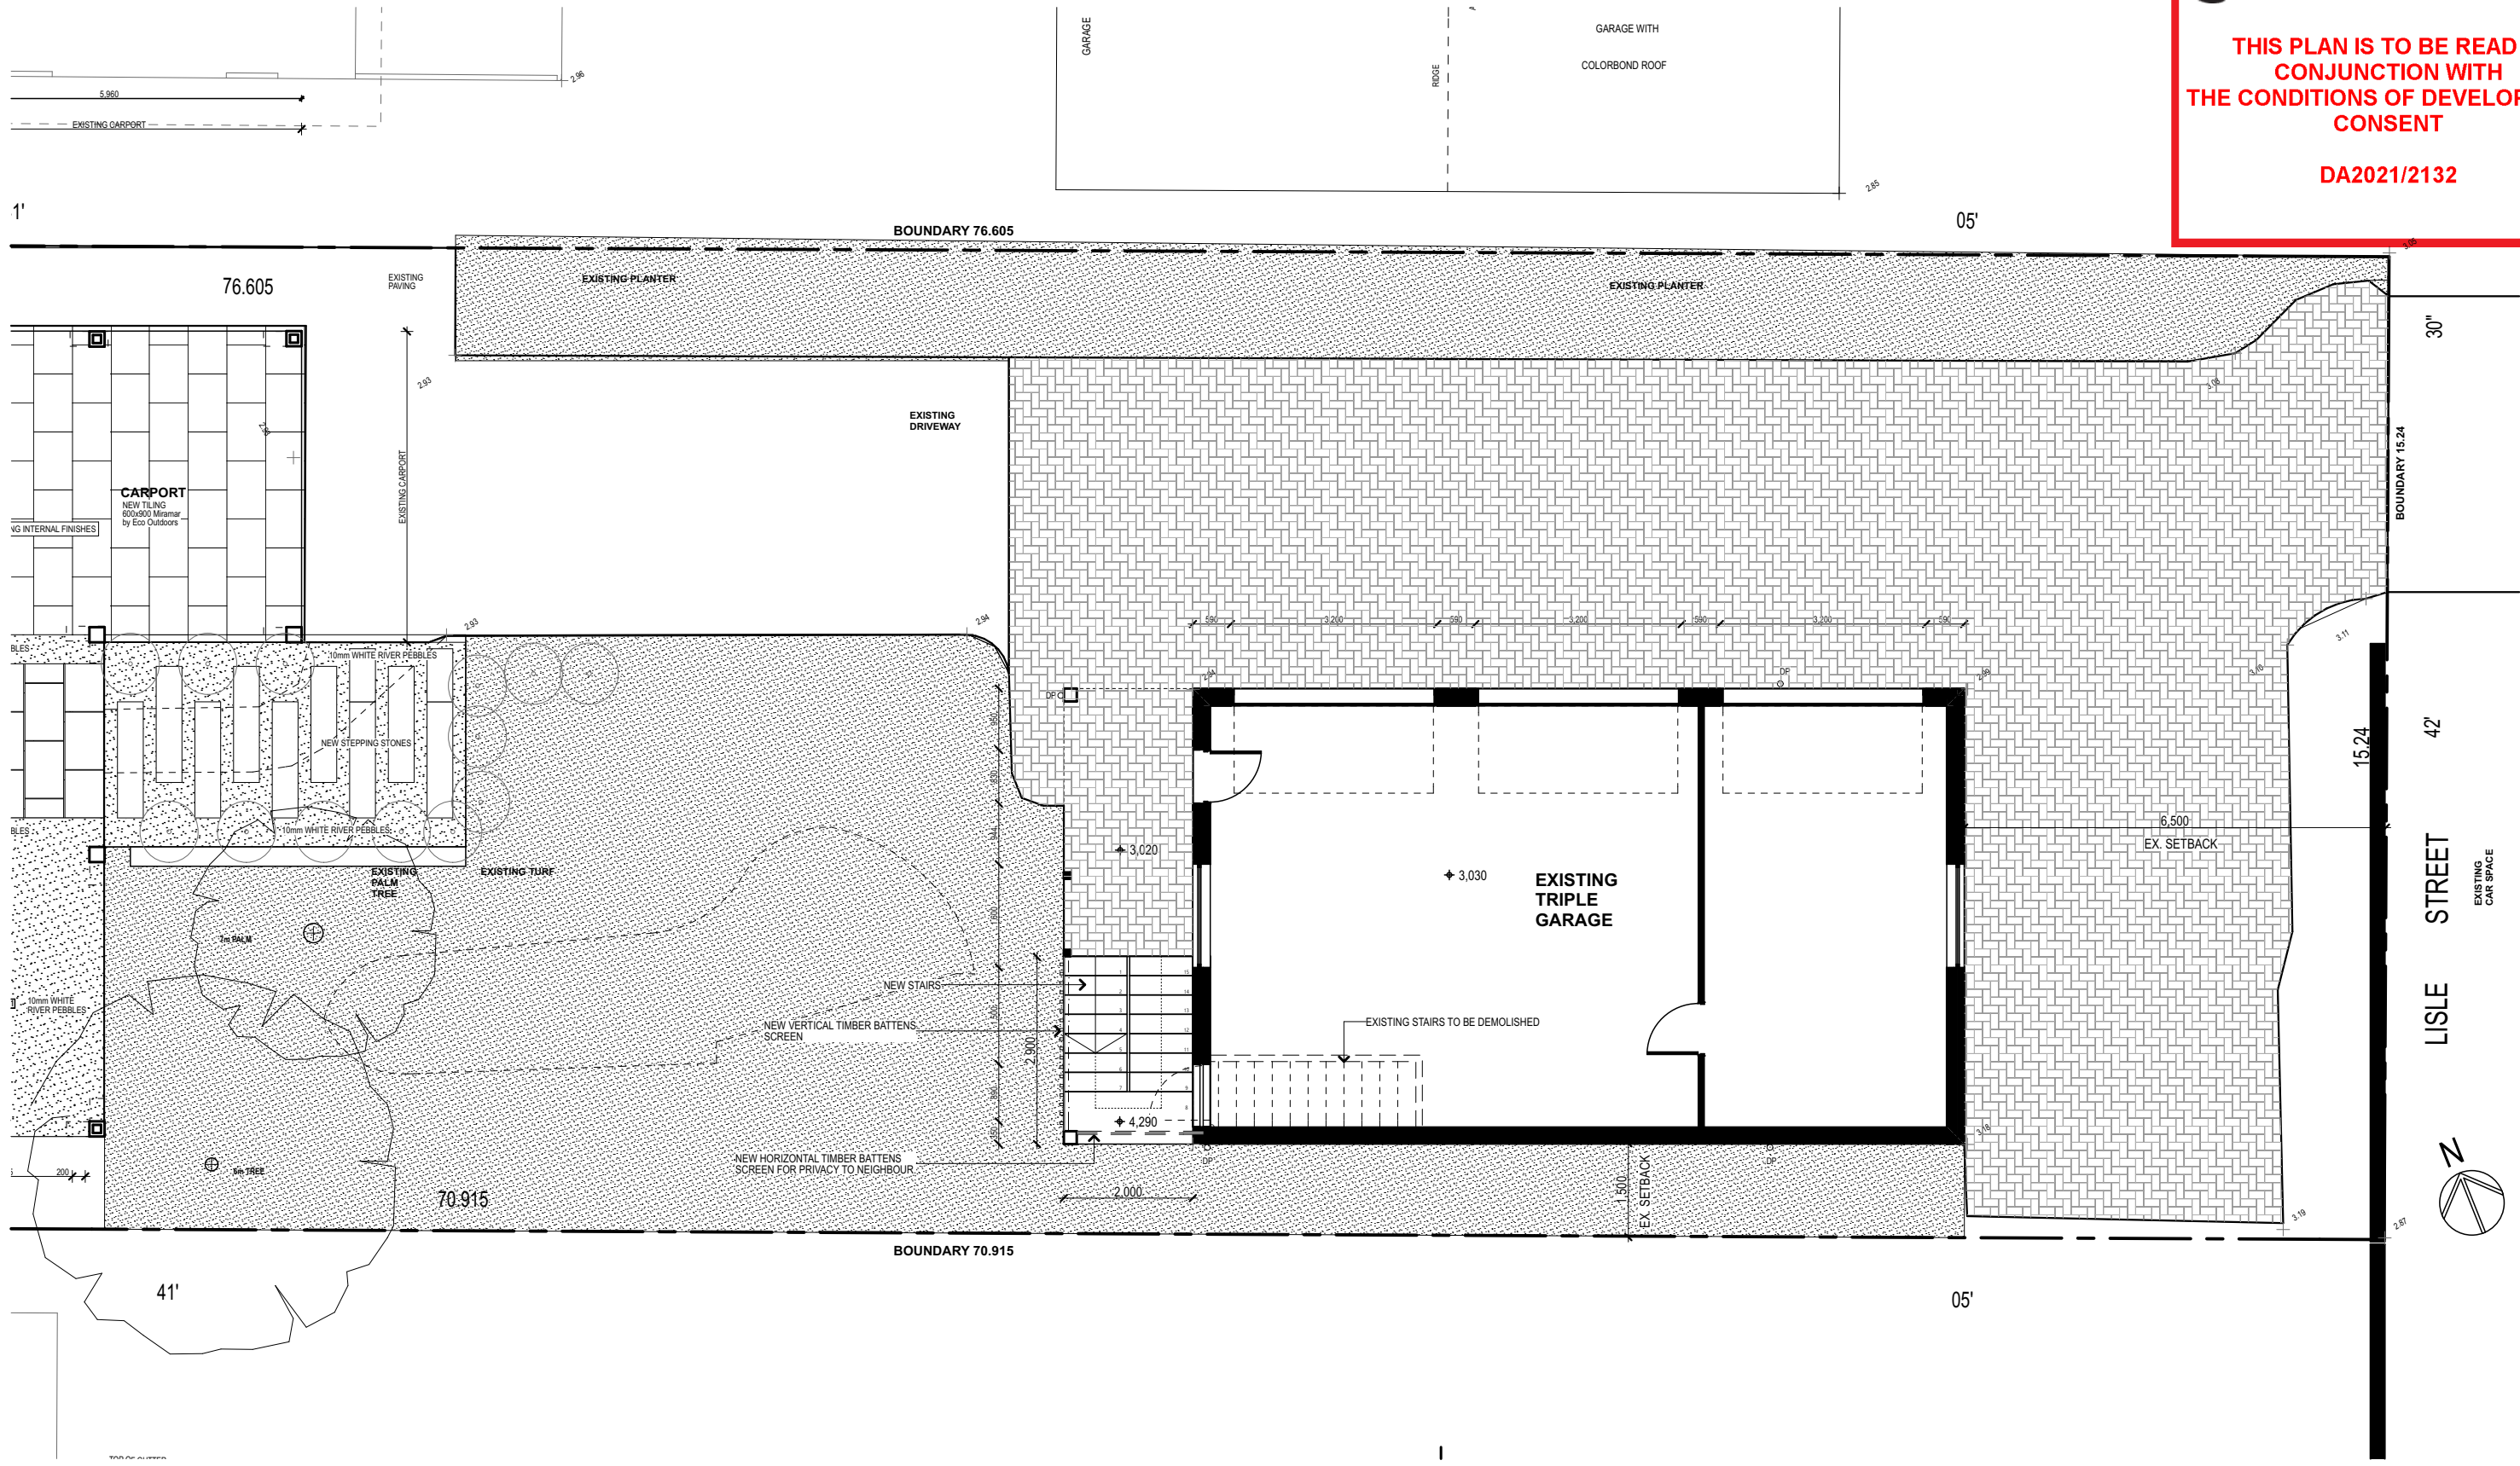


1:100 Ground Floor Plan

 


Plot Date: 3/11/21


Date :	Issue :	Description :	The builder shall check and verify all dimensions and verify all errors and omissions to the Architect. Do not scale the drawings. Drawings shall not be used for construction purposes until issued by the Architect for construction.  A47/90 MONA VALE ROAD PO BOX 1122 MONA VALE, NSW 2103 P+612 9979 4411 F+612 9979 4422 Egta@g-t.com.au	
				Project :Alterations & Additions 24 Lisle Street, Narrabeen Client :Hardman
				Drawing :Ground Floor Plan
				Drawn/Designed :SG/RP Date :NOV 2021 Project Number :1524 Scale :AS SHOWN @ (A3) Drawing No. :A-02 Issue :A

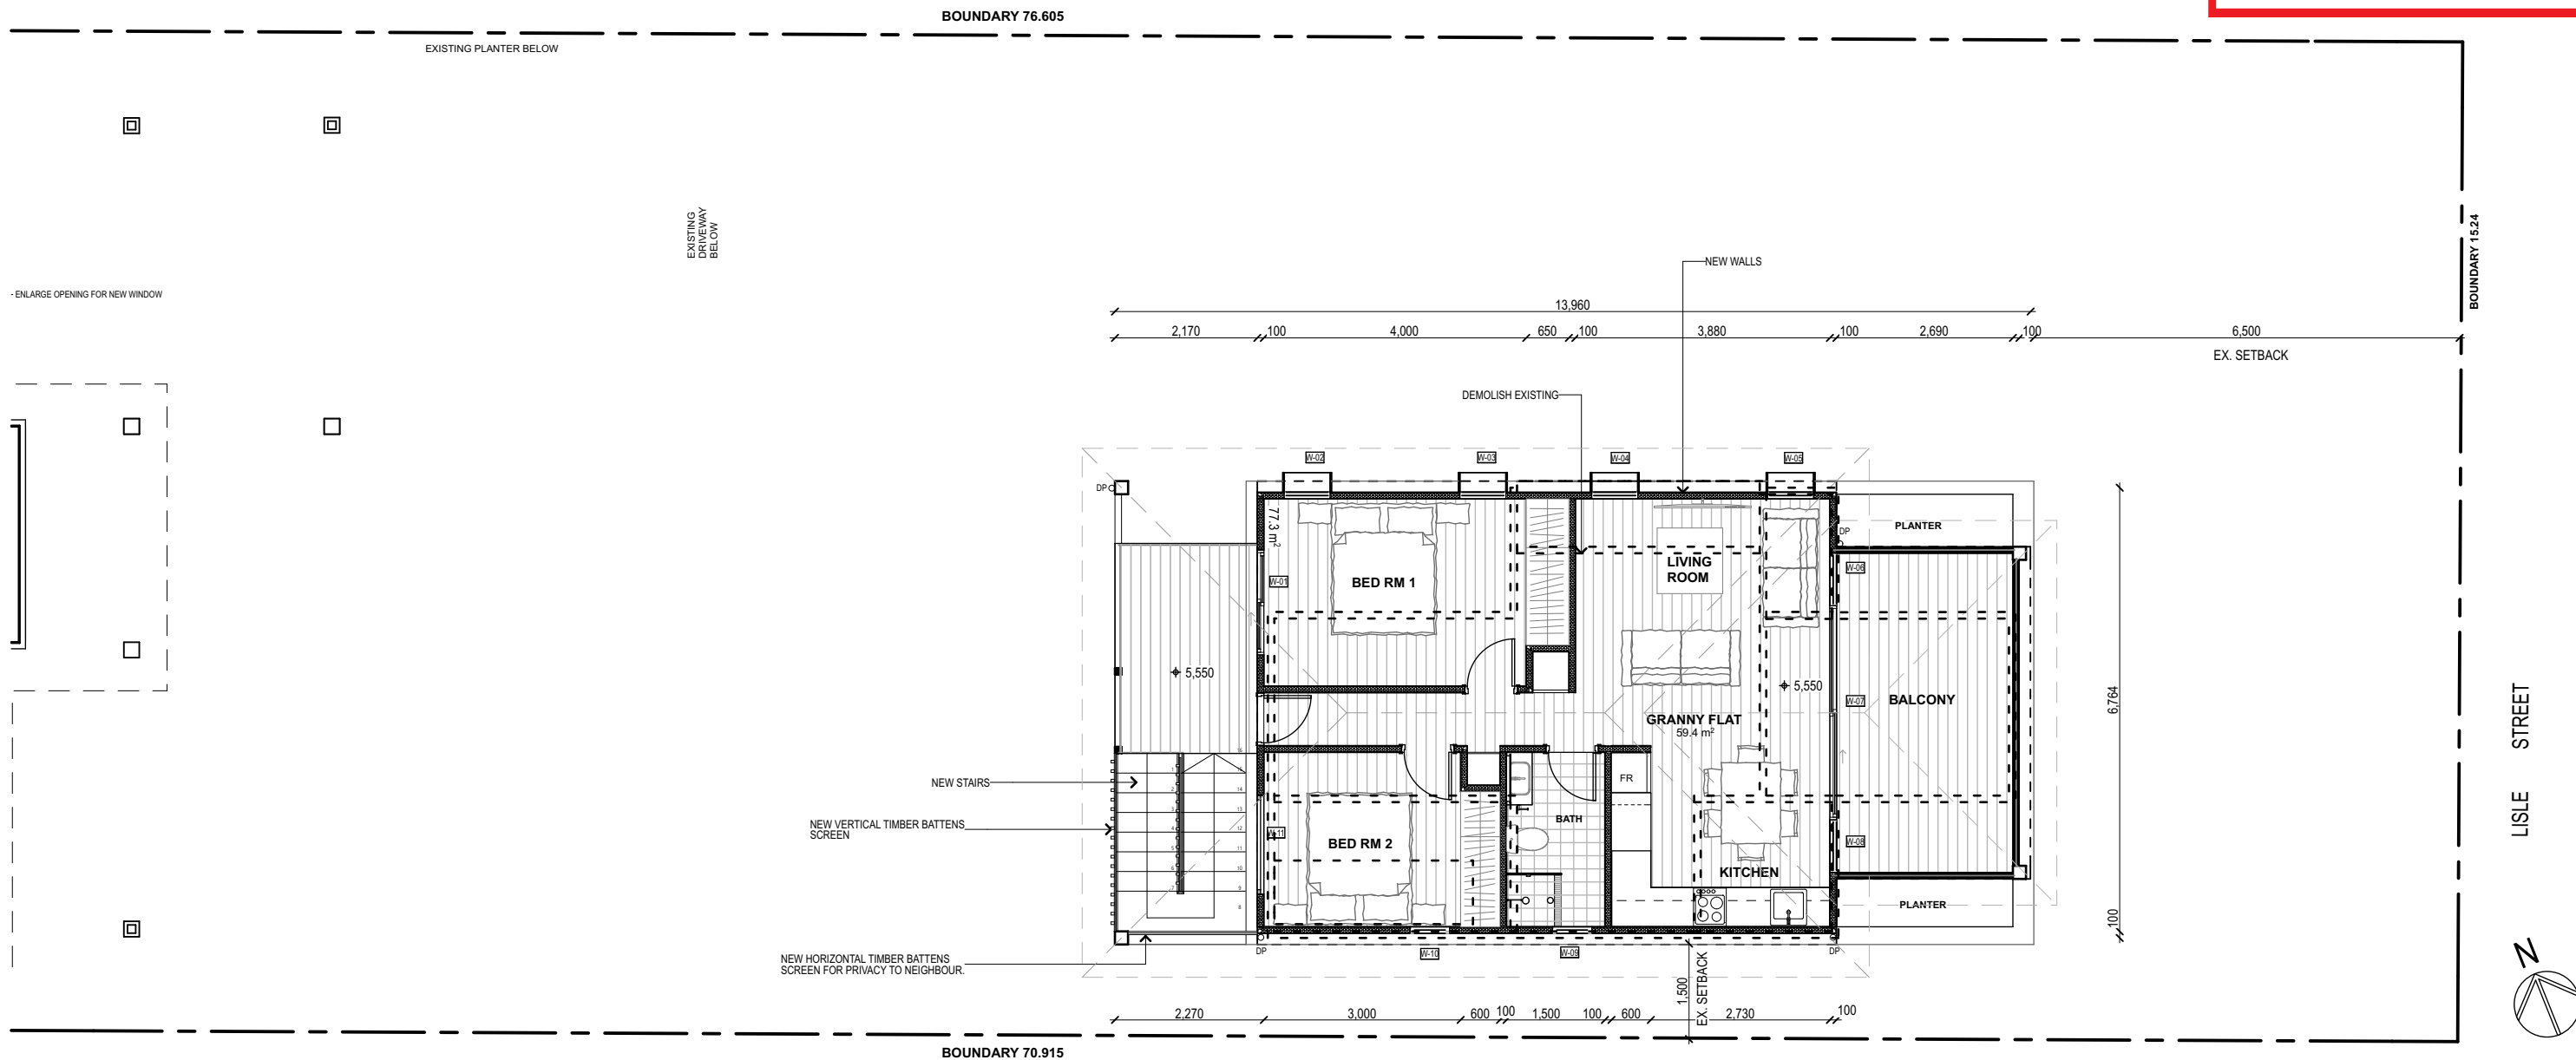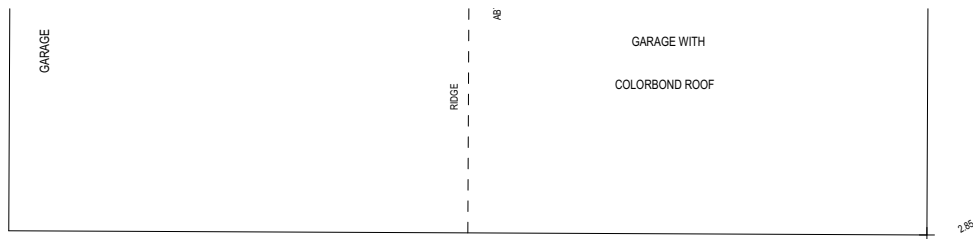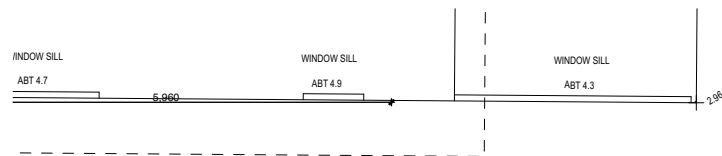


1:100 First Floor Plan

 

Date :	Issue :	Description :		A 47/90 MONA VALE ROAD PO BOX 1122 MONA VALE, NSW 2103 P +612 9979 4411 F +612 9979 4422 E GTA@G-T.COM.AU	Project :	Alterations & Additions 24 Lisle Street, Narrabeen	Drawn/Designed :	SG/RP	Date :	NOV 2021
					Client :	Hardman	Project Number :	1524	Scale :	AS SHOWN @ (A3)
					Drawing :	First Floor Plan	Drawing No. :	A-03	Issue :	A

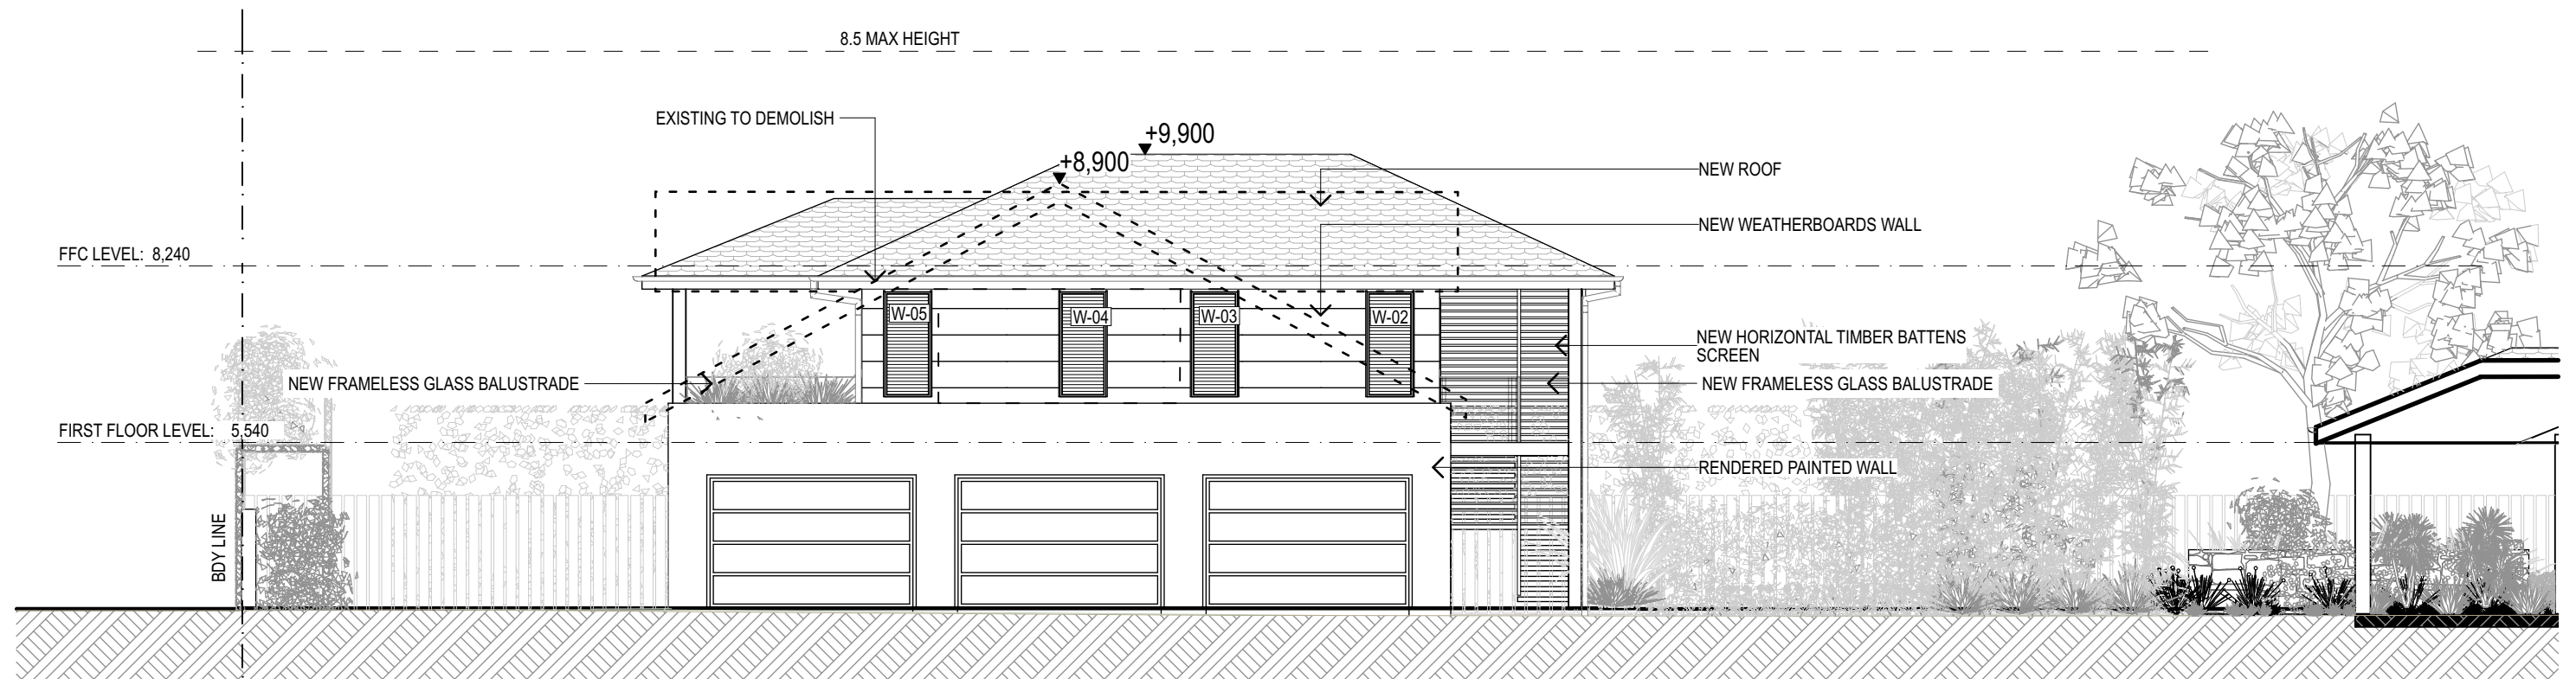

1:100 North Elevation

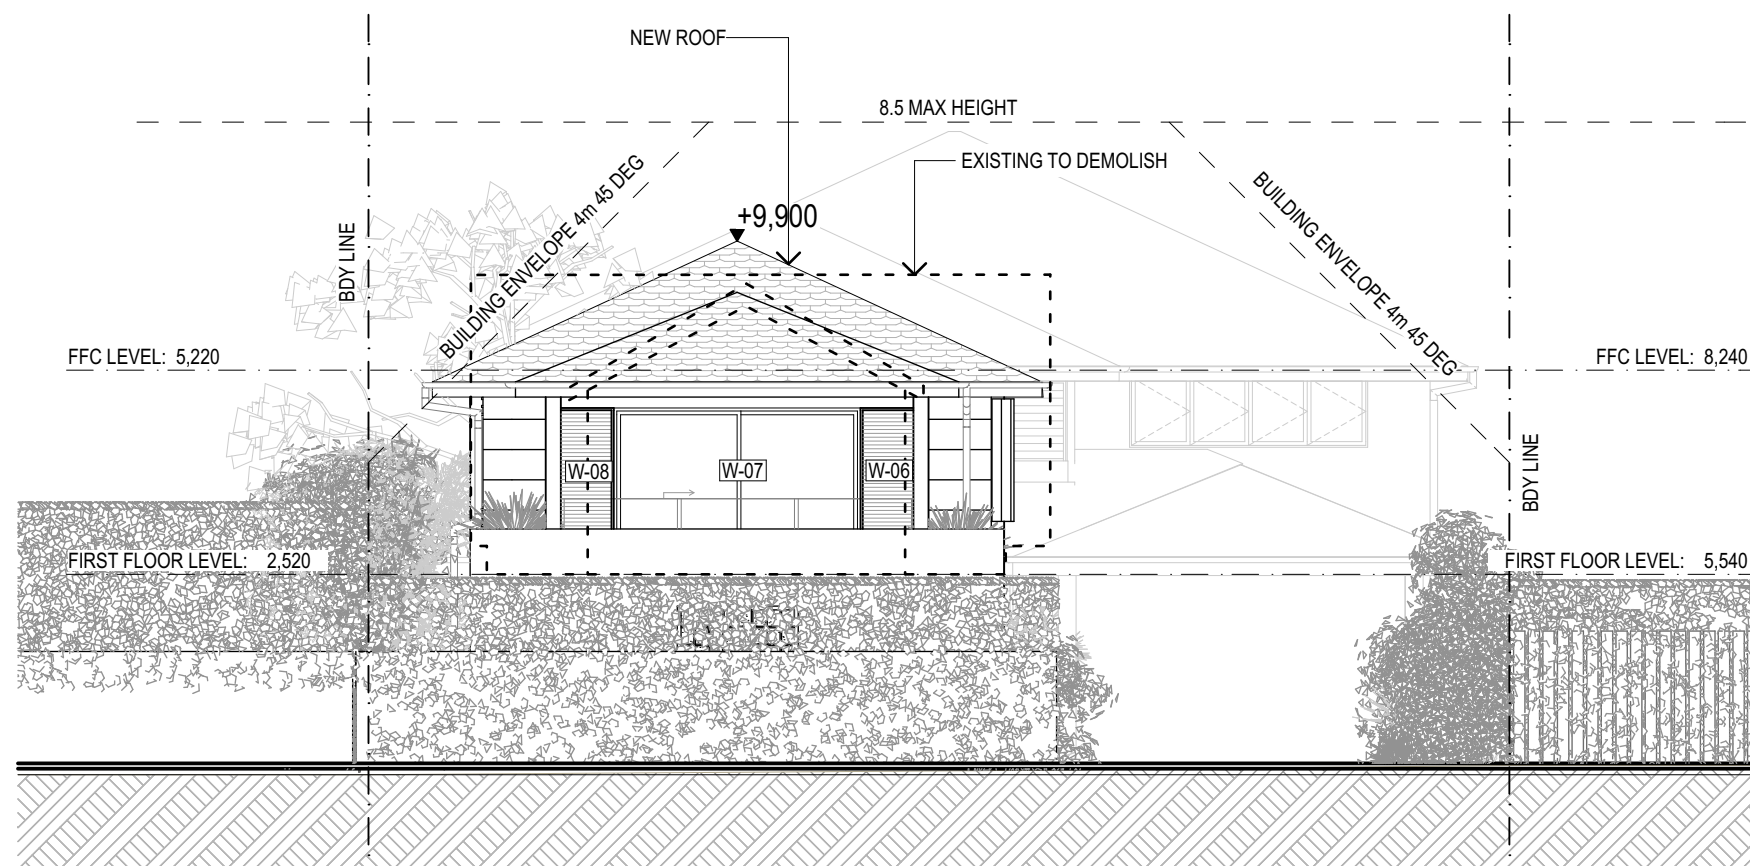

1:100 East Elevation



**THIS PLAN IS TO BE READ IN
CONJUNCTION WITH
THE CONDITIONS OF DEVELOPMENT
CONSENT**

DA2021/2132

Plot Date: 3/11/21


Date :	Issue :	Description :	 The builder shall check and verify all dimensions and verify all errors and omissions to the Architect. Do not scale the drawings. Drawings shall not be used for construction purposes until issued by the Architect for construction.	Project : Alterations & Additions 24 Lisle Street, Narrabeen		Drawn/Designed : SG/RP	Date : NOV 2021
				Client : Hardman		Project Number : 1524	Scale : AS SHOWN @ (A3)
				Drawing : Elevations North & East		Drawing No. : A-04	Issue : A

A 47/90 MONA VALE ROAD
PO BOX 1122
MONA VALE, NSW 2103
P +612 9979 4411
F +612 9979 4422
E GTA@G-T.COM.AU


 northern
beaches
council

**THIS PLAN IS TO BE READ IN
CONJUNCTION WITH
THE CONDITIONS OF DEVELOPMENT
CONSENT**


DA2021/2132

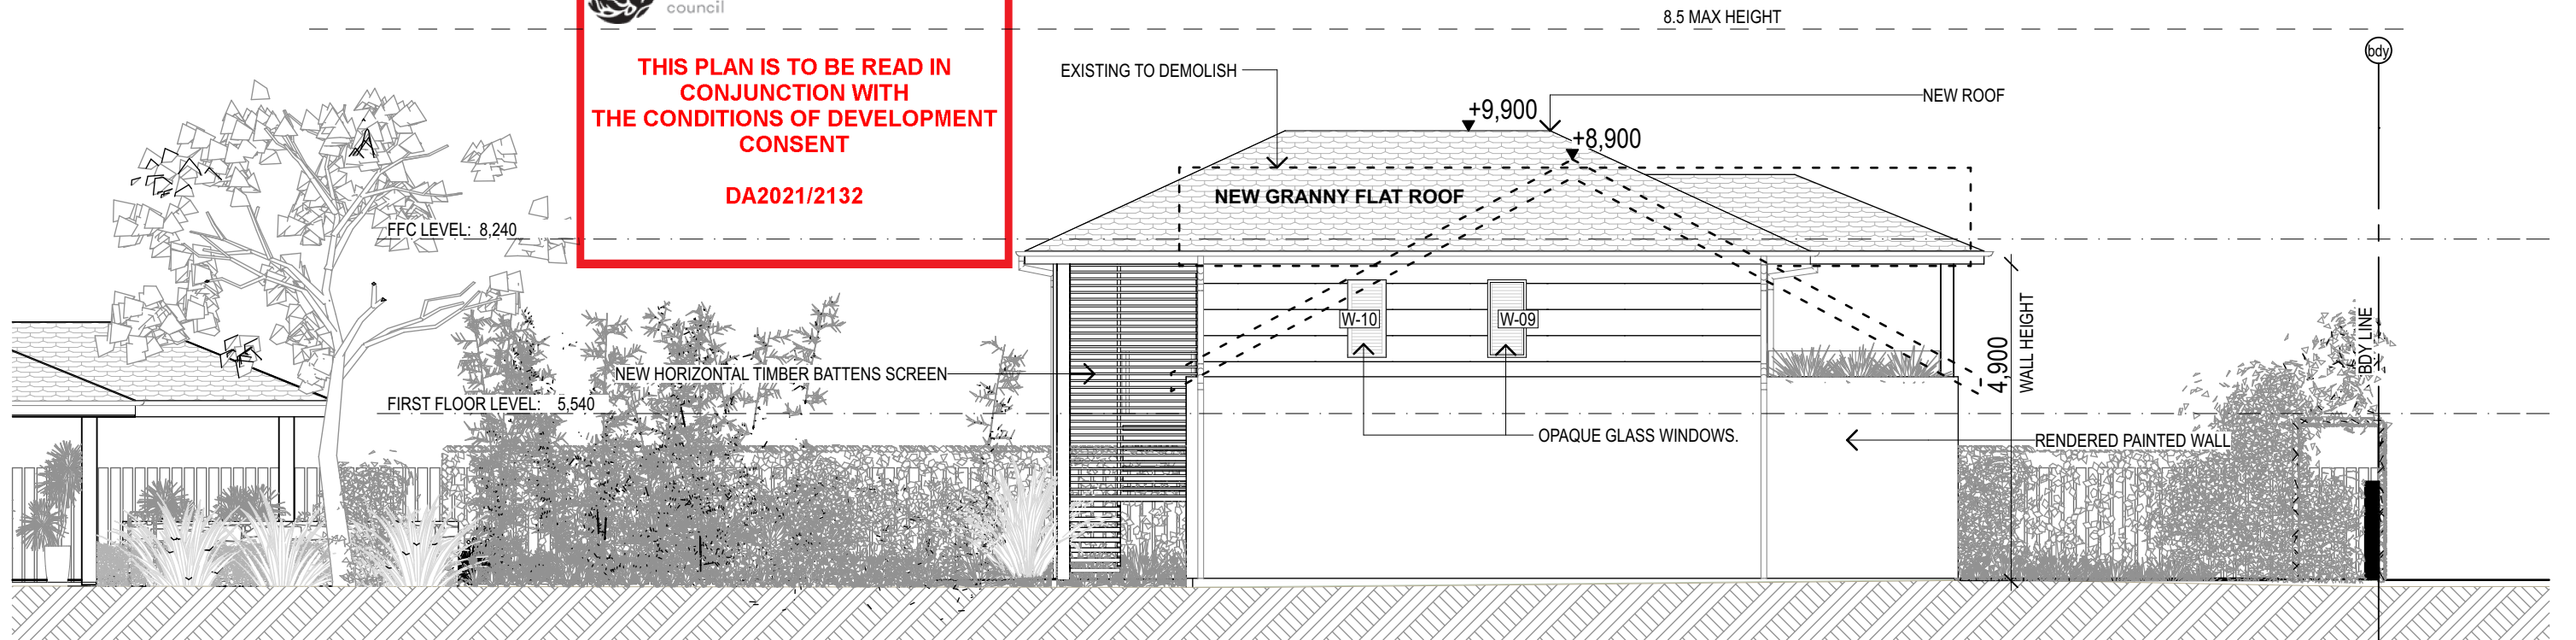

South Elevation

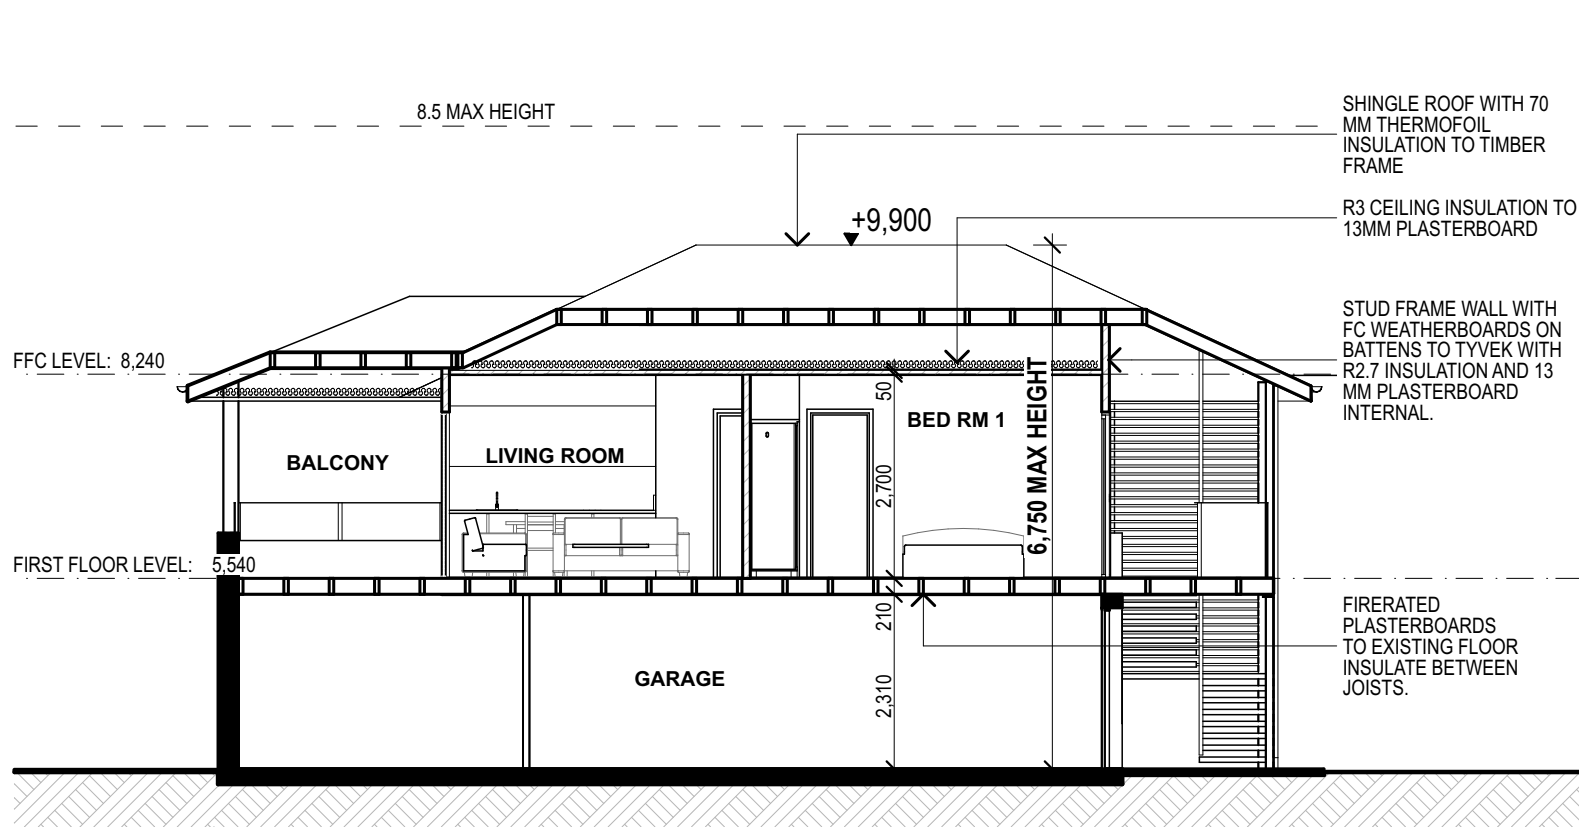


Section A-A

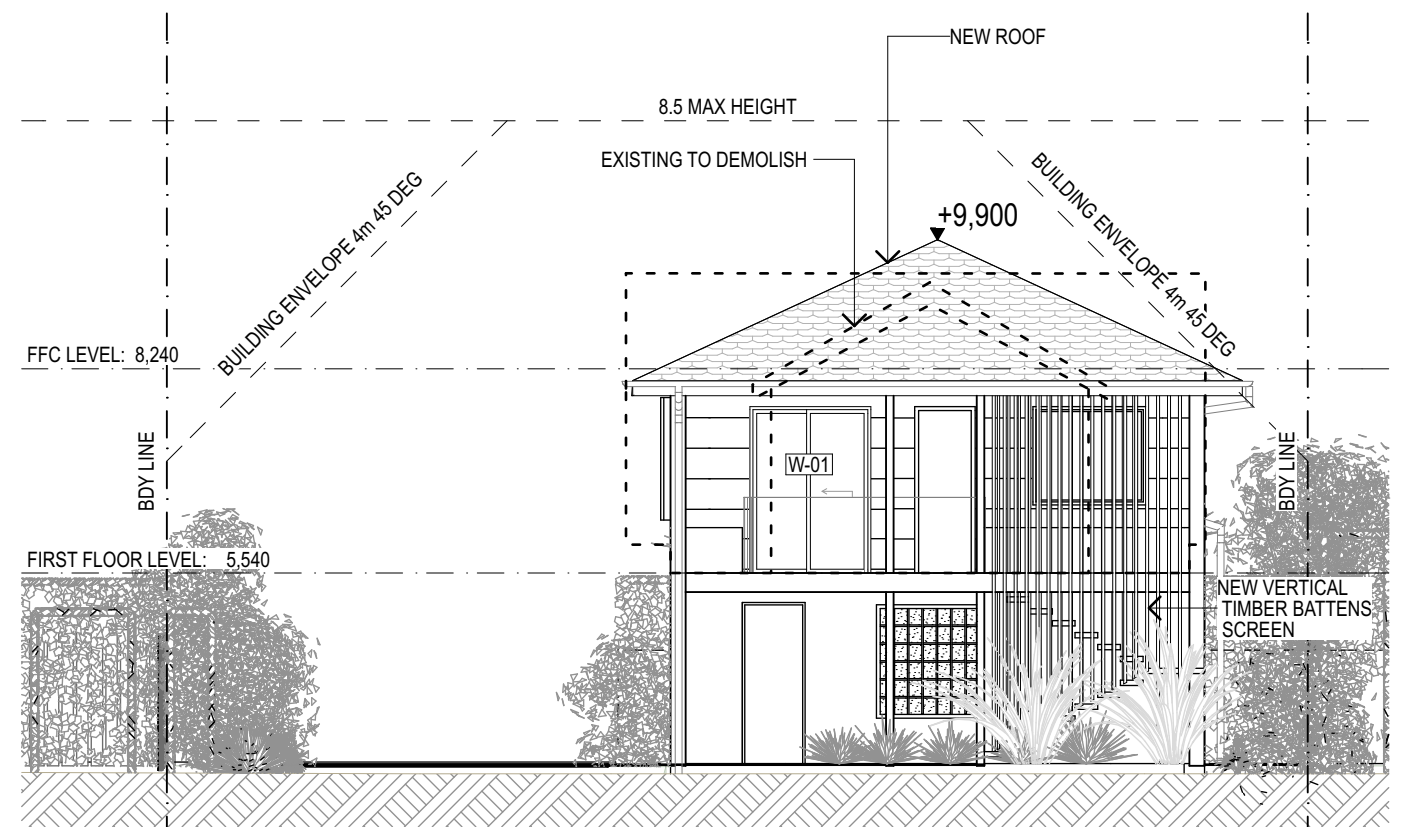

West Elevation

Plot Date: 3/11/21

Date :	Issue :	Description :	 A 47/90 MONA VALE ROAD PO BOX 1122 MONA VALE, NSW 2103 P +612 9979 4411 F +612 9979 4422 E GTA@G-T.COM.AU	Project :	Alterations & Additions 24 Lisle Street, Narrabeen	Drawn/Designed :	SG/RP	Date :	NOV 2021
		The builder shall check and verify all dimensions and verify all errors and omissions to the Architect. Do not scale the drawings. Drawings shall not be used for construction purposes until issued by the Architect for construction.		Client :		Hardman	Project Number :	1524	Scale :
				Drawing :	Elevations South, West & Section	Drawing No. :	A-05	Issue :	A

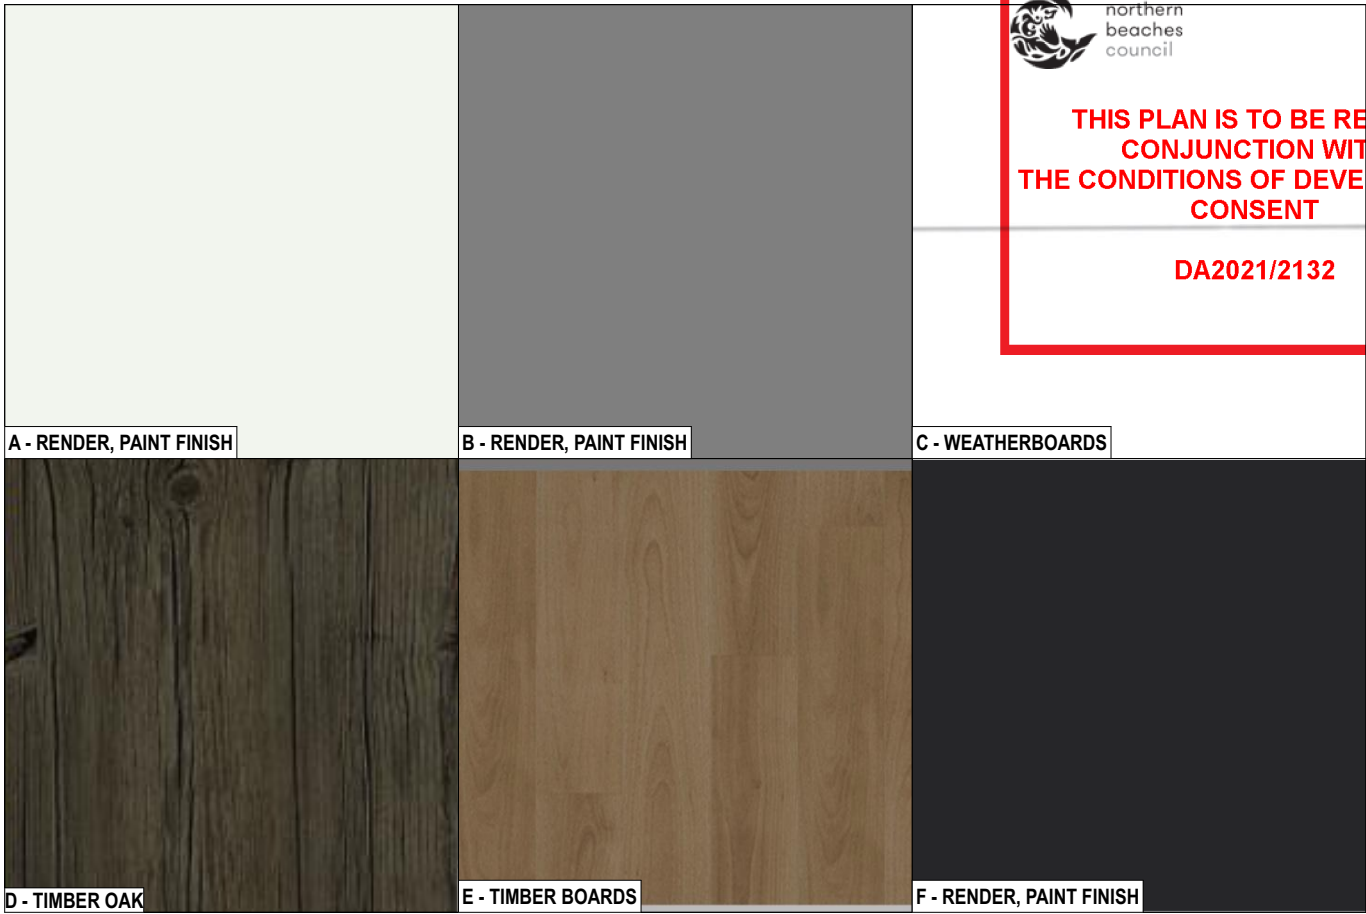

 northern
beaches
council

**THIS PLAN IS TO BE READ IN
CONJUNCTION WITH
THE CONDITIONS OF DEVELOPMENT
CONSENT**

DA2021/2132



EXTERIOR FINISHES LEGEND

- | | | | |
|----------|---|----------|---|
| A | RENDERED MASONRY, PAINT FINISH WHITE | E | TIMBER BOARDS. |
| B | RENDERED MASONRY, PAINT FINISH RESENE "EIGHTH GRAVEL" | F | RENDERED MASONRY & FASCIA, PAINT COLORBOND "MONUMENT" |
| C | WHITE TIMBER WEATHERBOARDS | | |
| D | DARK TIMBER | | |

**NOTE: ALL MATERIALS TO
MATCH EXISTING HOUSE**



Date :	Issue :	Description :	The builder shall check and verify all dimensions and verify all errors and omissions to the Architect. Do not scale the drawings. Drawings shall not be used for construction purposes until issued by the Architect for construction.  A 47/90 MONA VALE ROAD PO BOX 1122 MONA VALE, NSW 2103 +612 9979 4411 P +612 9979 4422 F GTA@G-T.COM.AU E <td colspan="2">Project : Alterations & Additions 24 Lisle Street, Narrabeen</td> <td>Drawn/Designed : SG/RP</td> <td>Date : NOV 2021</td>	Project : Alterations & Additions 24 Lisle Street, Narrabeen		Drawn/Designed : SG/RP	Date : NOV 2021
				Client : Hardman	Project Number : 1524	Scale : AS SHOWN @ (A3)	
				Drawing : Material Finishes	Drawing No. : A-07	Issue : A	