



WARRINGAH COUNCIL
THIS PLAN TO BE READ
IN CONJUNCTION WITH


Construction
Certificate No. CC2011/0676

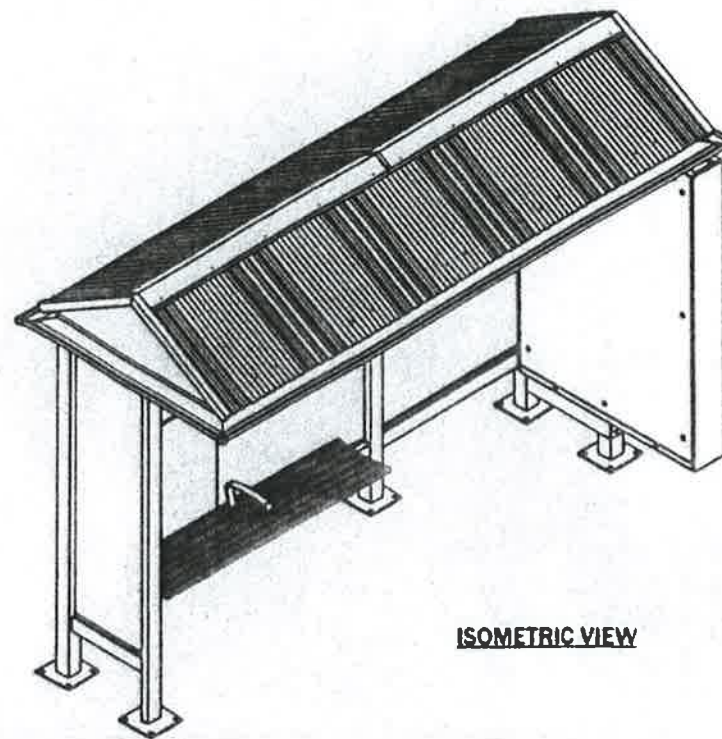


ISOMETRIC VIEW

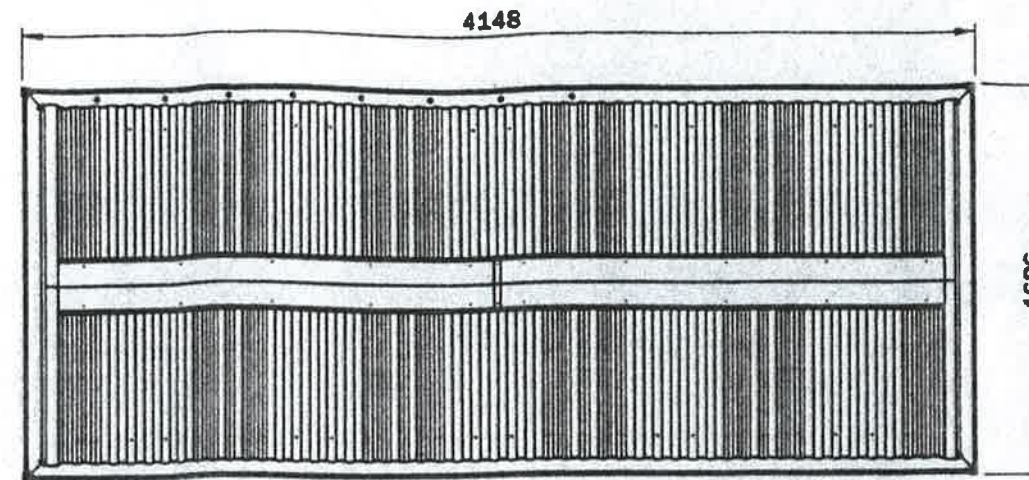


PLAN VIEW

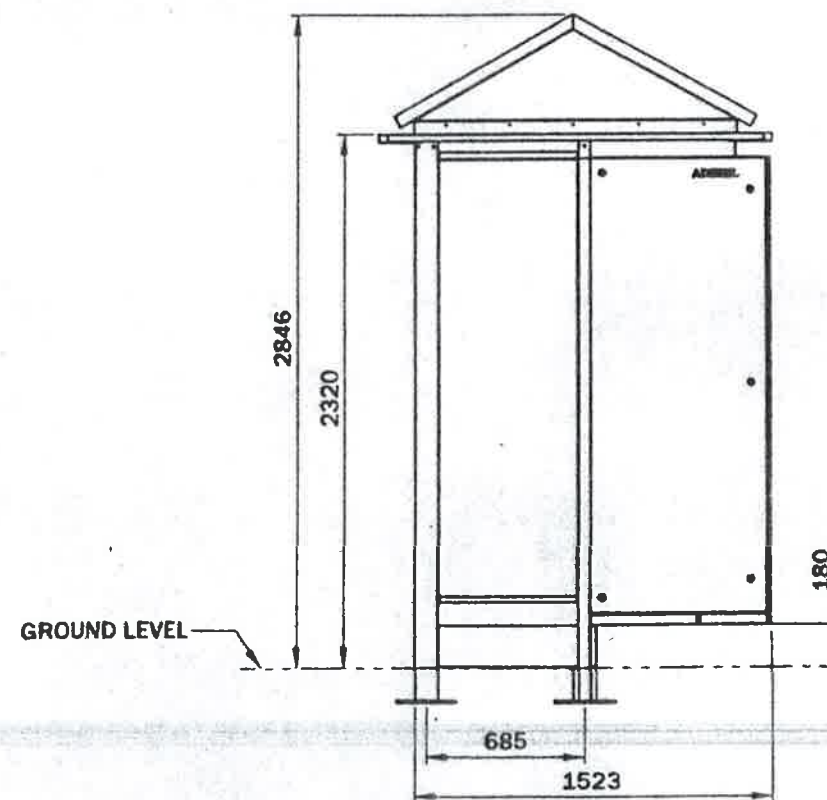

SIDE ELEVATION

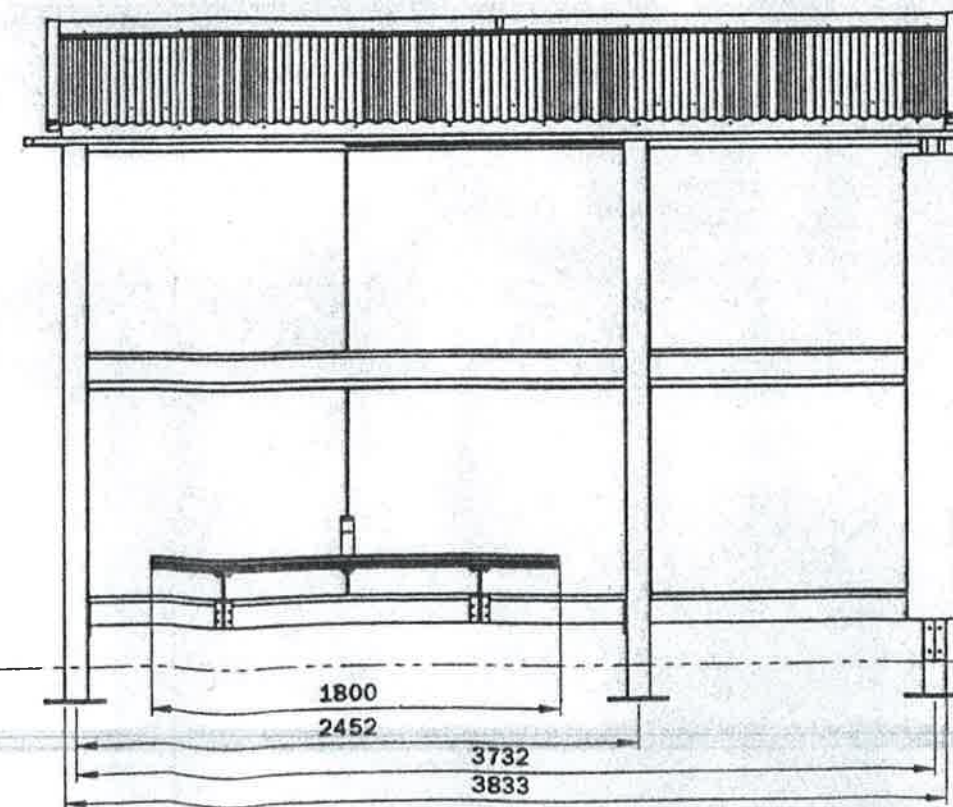

FRONT ELEVATION

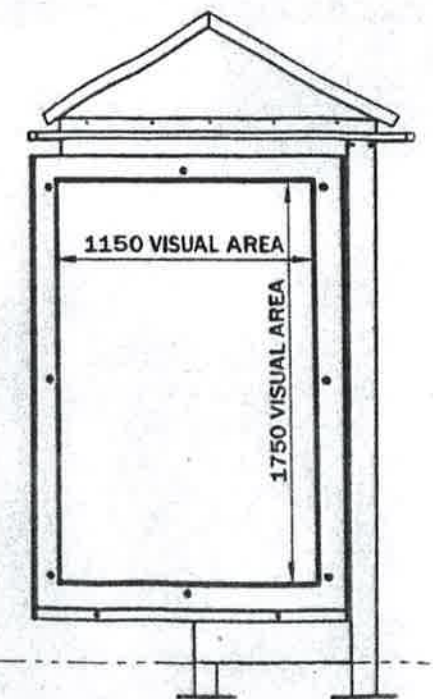


SIDE ELEVATION

UNLESS OTHERWISE SPECIFIED:
DIMENSIONS ARE IN MILLIMETERS
XX INDICATES DIMENSION
SYMMETRIC ABOUT CENTRELINE

CAD GENERATED DRAWING
DO NOT MANUALLY UPDATE
DO NOT SCALE DRAWING

TOLERANCES:
LINEAR: $\pm 0.5\text{mm}$
ANGULAR: $\pm 0.5^\circ$

 

DRAWN:
SB

CHECKED:

MANUFACTURING:

DATE:
18/11/2008

DATE:

REV DATE:

ADSHL

The Forum Level 11 205 Pacific Highway
St Leonards NSW 2065
t: (+612) 8425 7200 f: (+612) 8425 7222

TITLE:

OPTISHEL VILLA
AD-MAINS-FULL BACK

DRAWING TYPE:
General Assembly

MATERIAL:

DRAWING NO:

ELEVATION VIEWS
50416


FINISH:
Powdercoat

SIZE:
A3

SCALE:
1:30

SHEET:
2

WARRINGAH COUNCIL
THIS PLAN TO BE READ
IN CONJUNCTION WITH
Construction
Certificate No. CC2011/0676

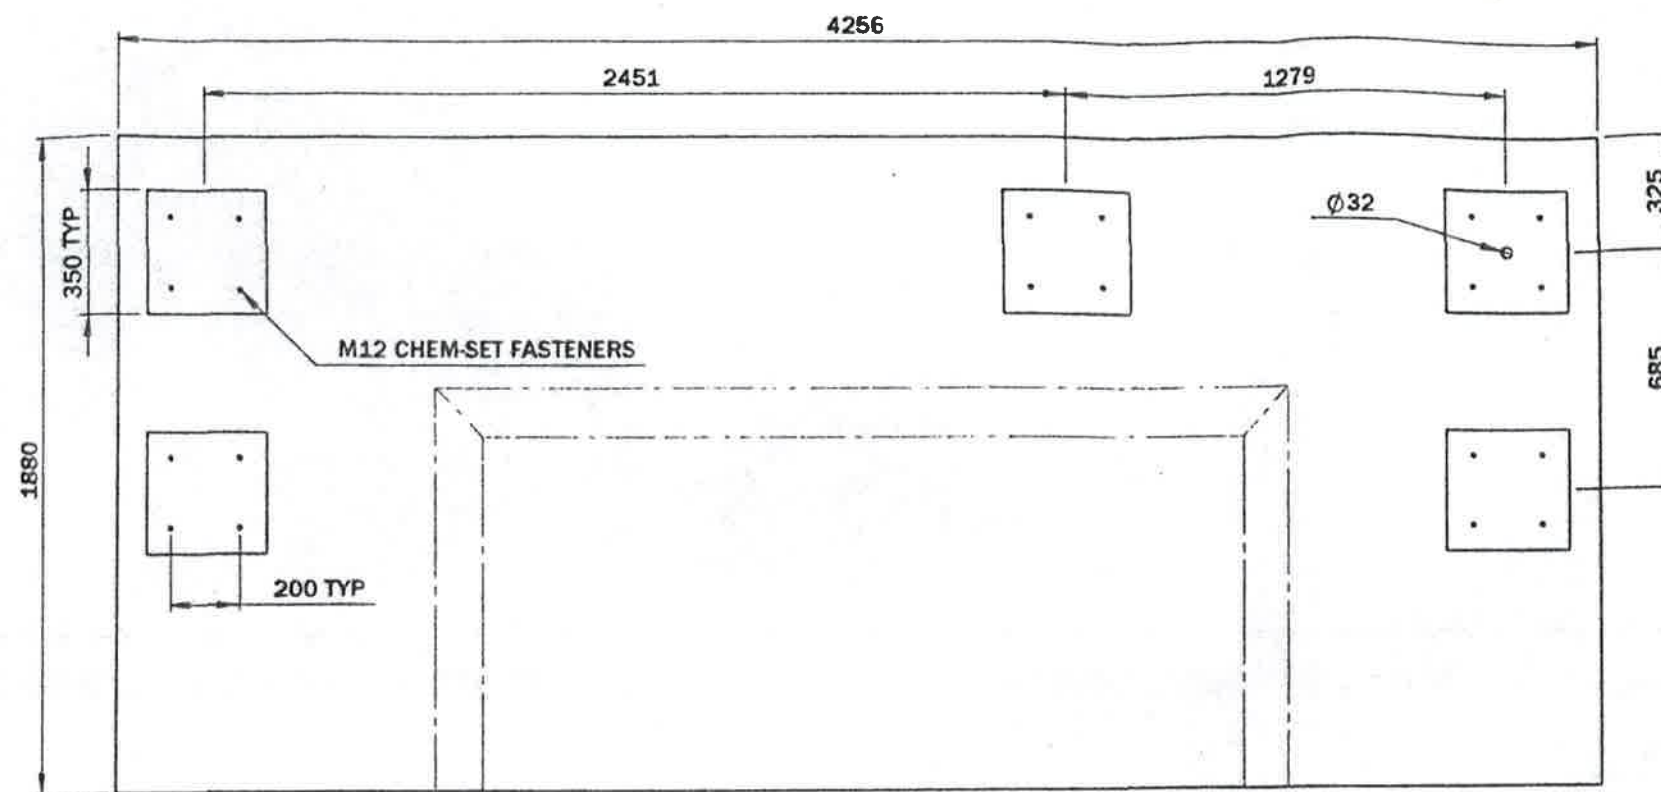

CONDUIT LOCATIONS ARE CRITICAL

CONCRETE REQUIREMENTS:

- MPA25
- SLUMP 80mm
- MAXIMUM AGGREGATE = 20mm
- MINIMUM DENSITY = 2400kg/mm³


RE-INFORCEMENT:

- MINIMUM COVER OF RE-INFORCEMENT = 60mm

FASTENERS:

- 4 off M12 CHEM-SET FASTENERS PER UPRIGHT, MINIMUM EMBEDMENT = 150mm

DIMENSIONS BASED ON METRO MKII CERTIFIED FOOTING

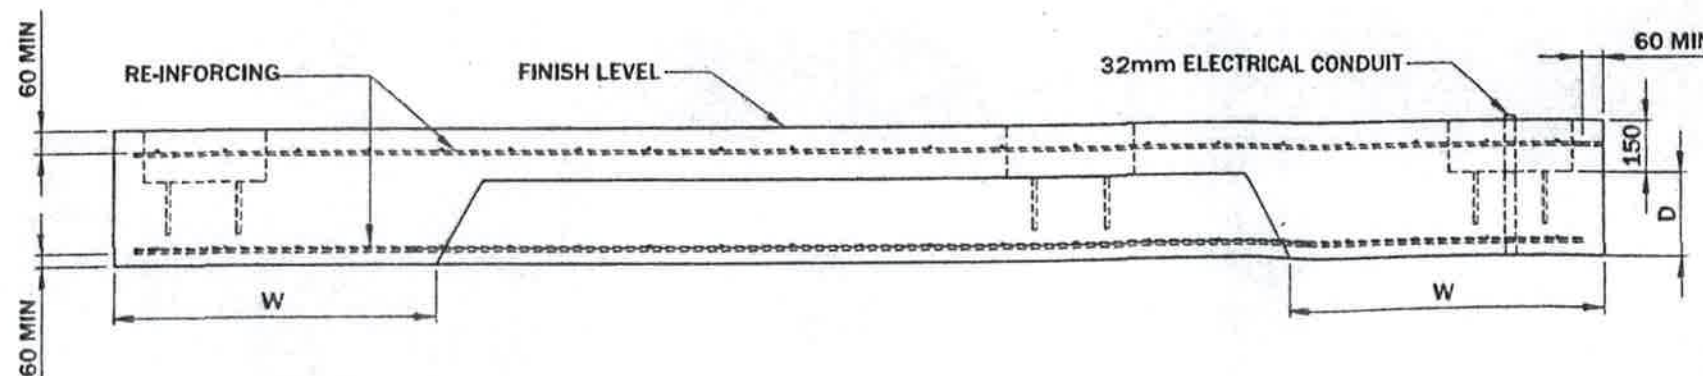

REGION	DESCRIPTION	ULTIMATE WIND SPEED (m/s)	W (mm)	D (mm)	RE-INFORCEMENT TOP & BOTTOM
A	NORMAL	50	910	240	RF92 MESH
B	INTERMEDIATE	60	1250	240	RF92 MESH

DETAIL B
MESH SIZE 200 x 200 x 9mm

UNLESS OTHERWISE SPECIFIED:
DIMENSIONS ARE IN MILLIMETERS
- XX - INDICATES DIMENSION
SYMMETRIC ABOUT CENTRELINE

TOLERANCES:
LINEAR: ± 0.5mm
ANGULAR: ± 0.5°

DRAWN:
SB

DATE:
18/11/2008

CHECKED:

DATE:

MANUFACTURING:

REV DATE:

ADSHL

The Forum, Level 11, 205 Pacific Highway
St Leonards NSW 2065
t: (+612) 8425 7200 f: (+612) 8425 7222

TITLE:

**OPTISHEL VILLA
AD-MAINS-FULL BACK**

DRAWING TYPE:
General Assembly

MATERIAL:

DRAWING NO:

**FOOTING DETAIL
50416**


FINISH:


SIZE:
A3

SCALE:
1:20

SHEET:
3

CAD GENERATED DRAWING
DO NOT MANUALLY UPDATE
DO NOT SCALE DRAWING

 

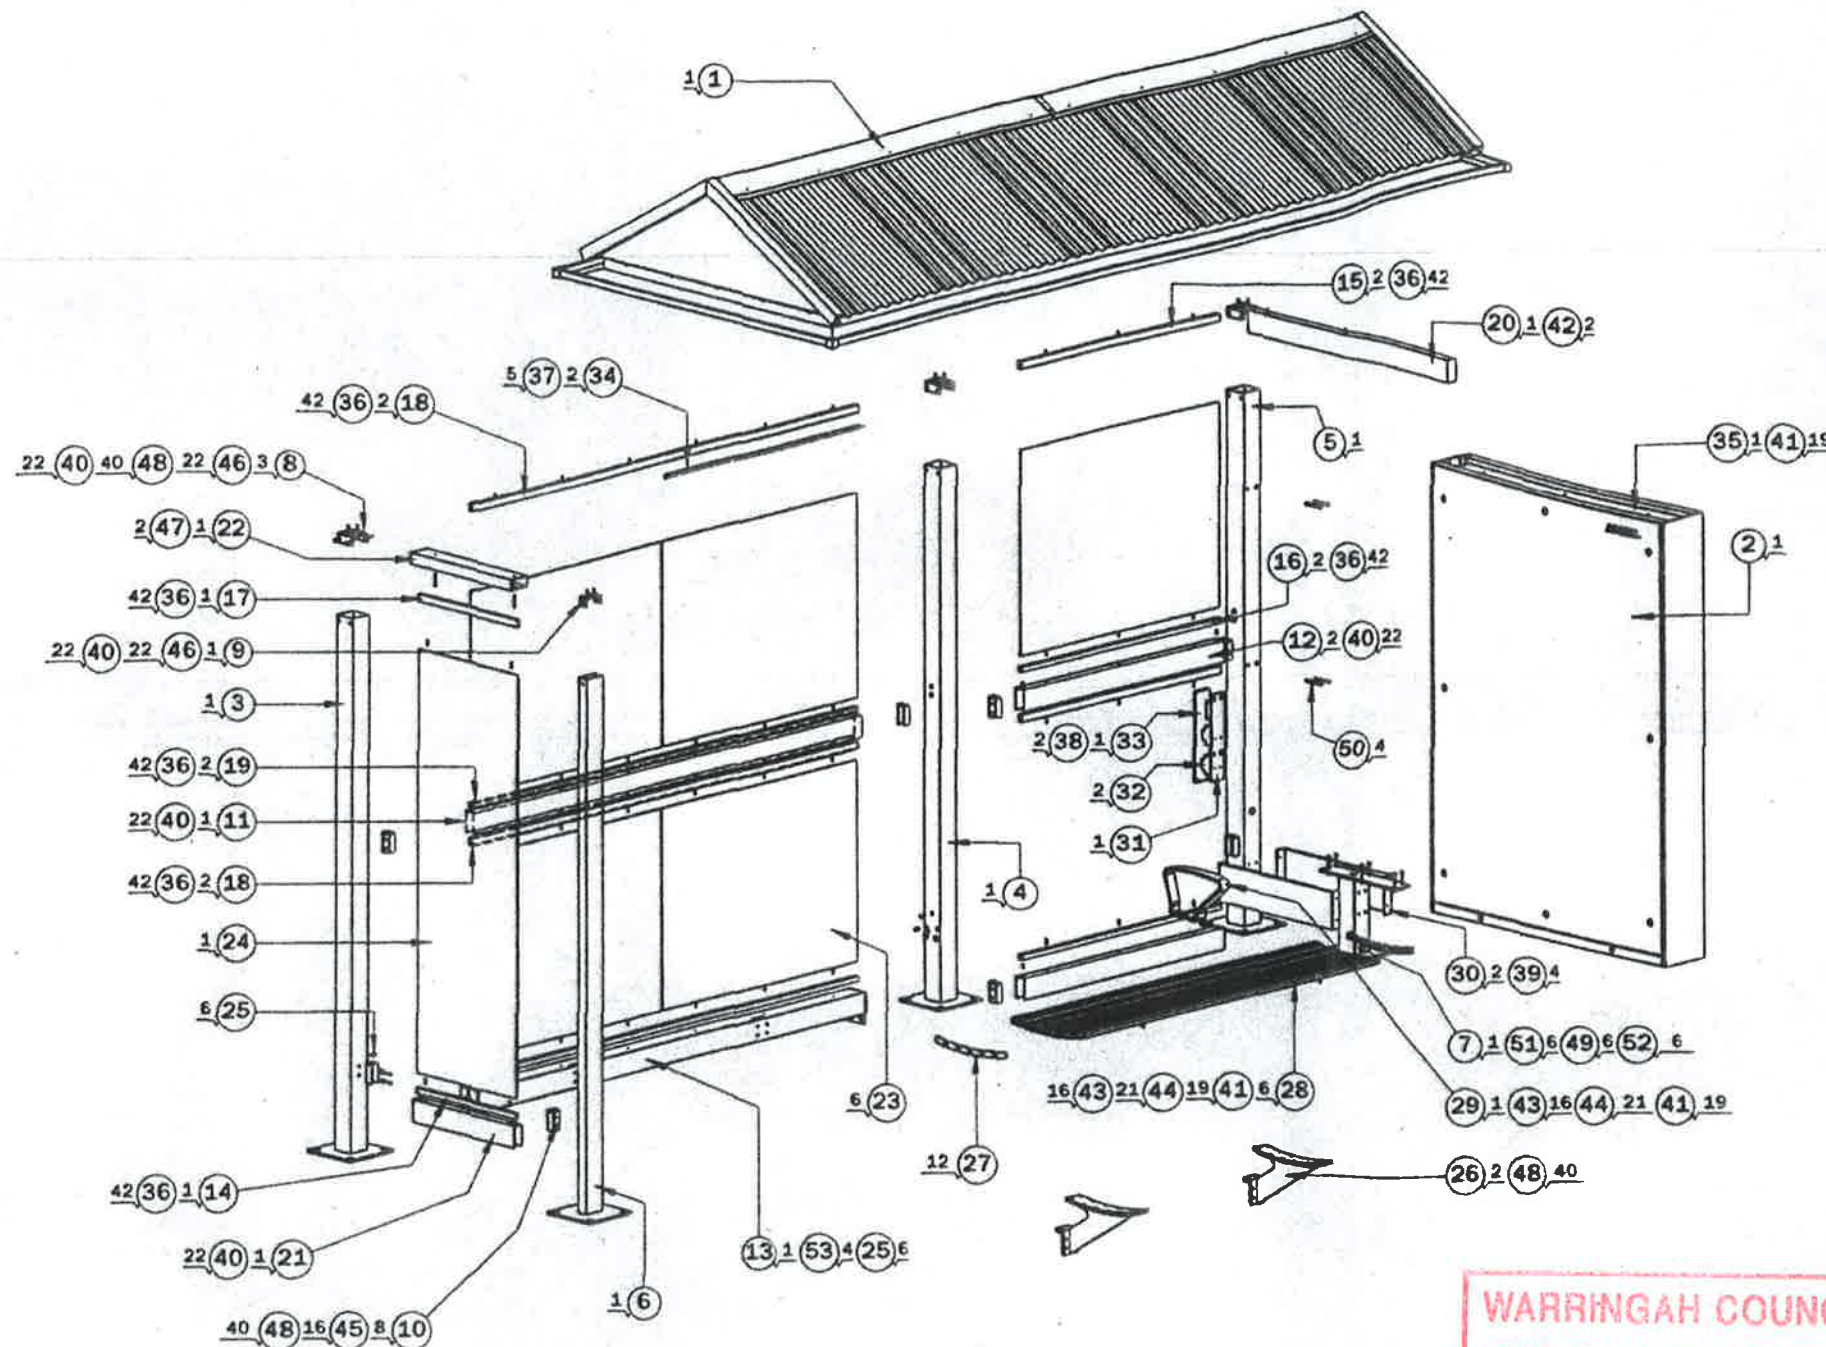


WARRINGAH COUNCIL
THIS PLAN TO BE READ
IN CONJUNCTION WITH
Construction
Certificate No. CC2011/0676

ITEM NO.	QTY.	DRAWING NUMBER	DESCRIPTION	MATERIAL
1	1	50056	VILLA ROOF ASSEMBLY-MAINS SUPPLY	ALUMINIUM
2	1	11550	UNIVERSAL SUPERLITE DSFS	VARIOUS
3	1	12234	UPRIGHT A	ALUMINIUM
4	1	50193	UPRIGHT G	ALUMINIUM
5	1	12236	UPRIGHT C	ALUMINIUM
6	1	12233	UPRIGHT D	ALUMINIUM
7	1	50005	UPRIGHT E	ALUMINIUM
8	3	12241	REAR UPRIGHT BRACKET	SS
9	1	12240	FRONT UPRIGHT BRACKET	SS
10	8	11571	MID&BOTTOM RAIL BRACKET	SS
11	1	50019	MID RAIL LONG	ALUMINIUM
12	2	11570	MID RAIL	ALUMINIUM
13	1	12230	SEAT RAIL	ALUMINIUM
14	1	11582-1	U GLASS HOLDER 1	ALUMINIUM
15	2	11584-2	U GLASS HOLDER 2	ALUMINIUM
16	2	11582-2	U GLASS HOLDER 3	ALUMINIUM
17	1	50022	U GLASS HOLDER 5	ALUMINIUM
18	2	12288	UPPER LONG U GLASS HOLDER	ALUMINIUM
19	2	50000	LOWER LONG U GLASS HOLDER	ALUMINIUM
20	1	12281	UPPER PANEL SUPPORT	ALUMINIUM
21	1	12280	LOWER WINDBREAK SUPPORT	ALUMINIUM
22	1	12279	UPPER WINDBREAK SUPPORT	ALUMINIUM
23	6	11577	BACK GLASS	TOUGHENED SAFETY GLASS
24	1	11578	WINDBREAK GLASS	TOUGHENED SAFETY GLASS
25	6	50033	DOWEL SCREW	SS
26	2	50026	SEAT SUPPORT RATIONALISED	ALUMINIUM CAST
27	12	50004	SEAT END CAP	PP WITH UV PLASTIC
28	6	11575	SEAT SLAT	ALUMINIUM EXTRUSION
29	1	11574	ARM REST	ALUMINIUM
30	2	50030	BASE CLADDING	ALUMINIUM
31	1	12297	ELECTRICAL PLATE	ALUMINIUM
32	2	-	RCD_MCB	-
33	1	50456	COVER PLATE 2	ALUMINIUM
34	1	11968	LED LIGHT SYSTEM	ALUMINIUM
35	1	10668	LIGHTBOX TOP CHANNEL	ALUMINIUM
36	42	-	#10 x 1" PHILLIPS SELF DRILLING SCREW	-
37	5	-	#8 x 1/2" PHILLIPS SELF DRILLING SCREW	-
38	2	-	M6 X 16 C'SNK SOCKET HD SCREW	-
39	4	-	M6 X 16 BUTTON SOCKET HD SCREW	-
40	22	-	M6 X 20 C'SNK SOCKET HD SCREW	-
41	19	-	M6 X 25 HEX HD SCREW	-
42	2	-	M6 X 25 SHCS	-
43	16	-	M6 NYLOCK NUT	-
44	21	-	M6 PLAIN WASHER	-
45	16	-	M8 X 25 HEX HD SCREW	-
46	22	-	M8 X 35 SHCS	-
47	2	-	M8 X 50 SHCS	-
48	40	-	M8 PLAIN WASHER	-
49	6	-	M10 X 80 HEX HD SCREW	-
50	4	-	M10 X 80 SHCS	-
51	6	-	M10 PLAIN WASHER	-
52	6	-	M10 FULL NUT	-


QTY. ITEM NO.

UNLESS OTHERWISE SPECIFIED: DIMENSIONS ARE IN MILLIMETERS = XX = INDICATES DIMENSION SYMMETRIC ABOUT CENTRELINE	TOLERANCES: LINEAR: ± 0.5mm ANGULAR: ± 0.5°	DRAWN: SB	DATE: 18/11/2008	ADSHHEL The Forum, Level 11, 205 Pacific Highway St Leonards NSW 2065 t: (+612) 8425 7200 f: (+612) 8425 7222	TITLE: OPTISHEL VILLA AD-MAINS-FULL BACK		DRAWING NO: EXPLODED ASSEMBLY 50416				
CAD GENERATED DRAWING DO NOT MANUALLY UPDATE DO NOT SCALE DRAWING		CHECKED: .	DATE:		DRAWING TYPE: General Assembly	MATERIAL:	FINISH:	SIZE: A3	SCALE: 1:30	SHEET: 4	
		MANUFACTURING: .	REV DATE:								

WARRINGAH COUNCIL
 THIS PLAN TO BE READ
 IN CONJUNCTION WITH
 Construction
 Certificate No. 22221/0676

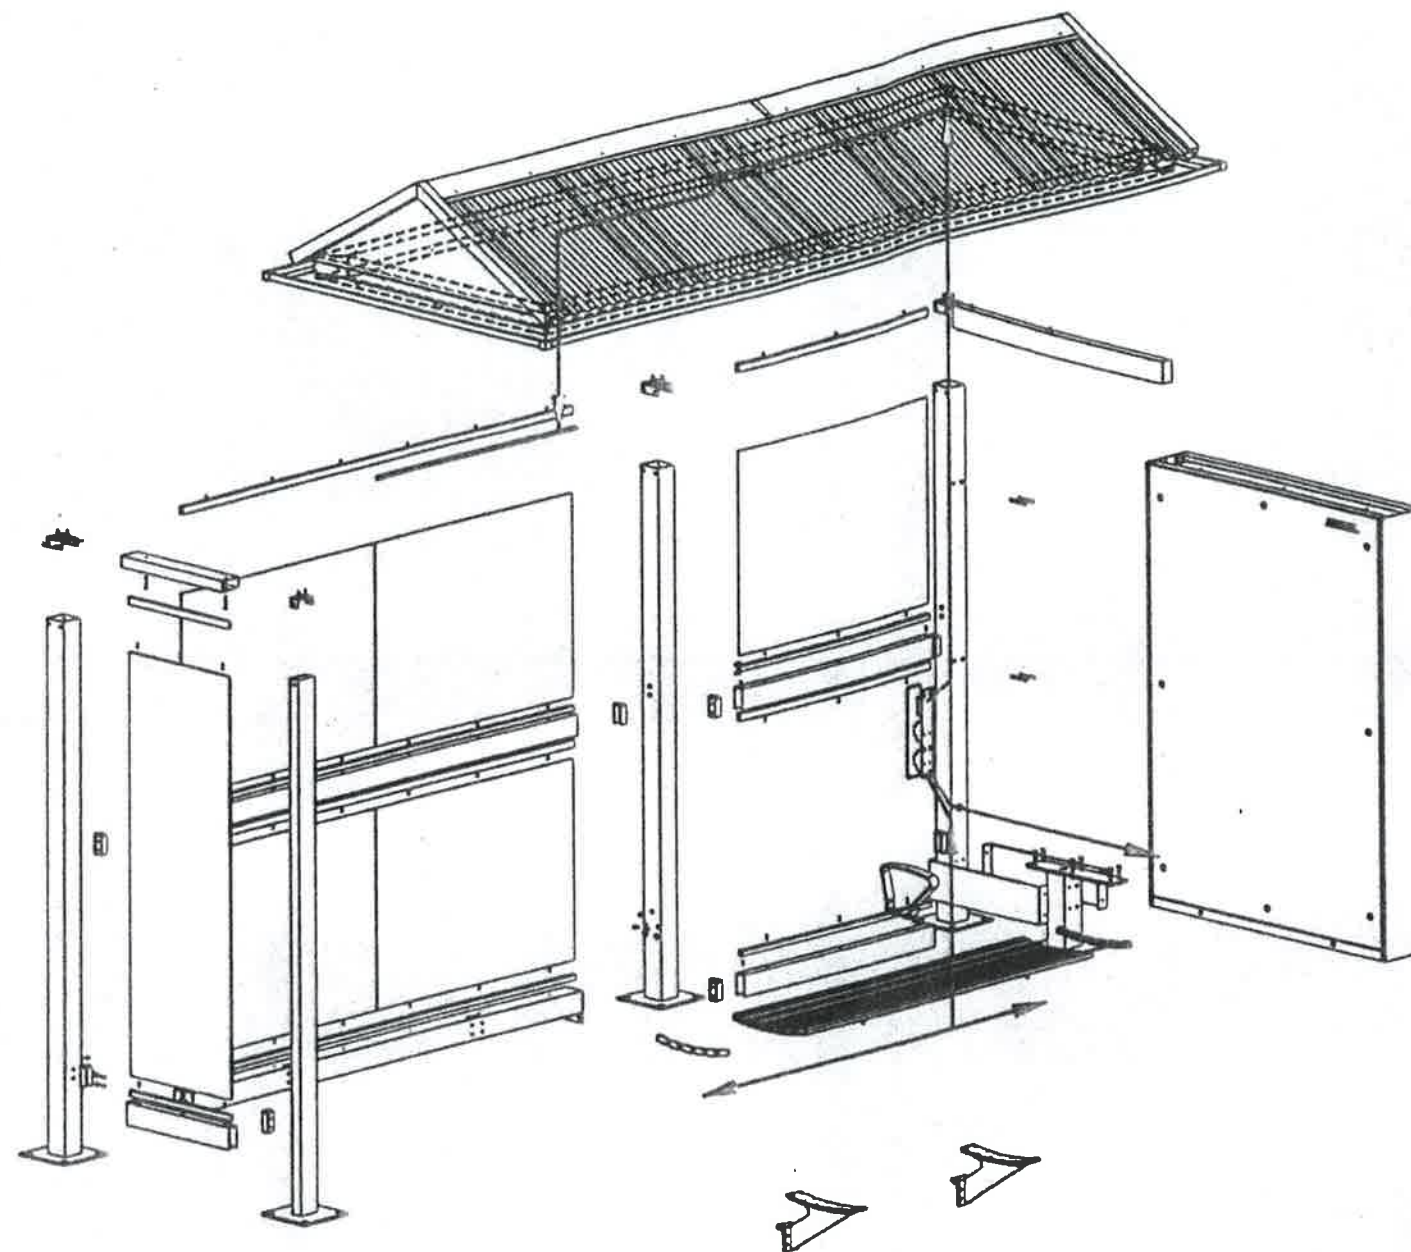

KEY:
 ———▶ SUPPLY = 240V
 ———▶ LOAD / LIGHTS = 12V

 UNLESS OTHERWISE SPECIFIED: DIMENSIONS ARE IN MILLIMETERS - XX - INDICATES DIMENSION SYMMETRIC ABOUT CENTRELINE	TOLERANCES: LINEAR: $\pm 0.5\text{mm}$ ANGULAR: $\pm 0.5^\circ$	DRAWN: SB	DATE: 18/11/2008	ADSHEL The Forum, Level 11, 205 Pacific Highway St Leonards NSW 2065 t: (+612) 8425 7200 f: (+612) 8425 7222	TITLE: OPTISHEL VILLA AD-MAINS-FULL BACK	DRAWING NO: WIRING DETAIL 50416
CAD GENERATED DRAWING DO NOT MANUALLY UPDATE DO NOT SCALE DRAWING		CHECKED:	DATE:			
		MANUFACTURING:	REV DATE:			
DRAWING TYPE: General Assembly	MATERIAL:	FINISH:	SIZE: A3	SCALE: 1:30	SHEET: 5	