


Lot/Section/Plan no
1/-/DP72878

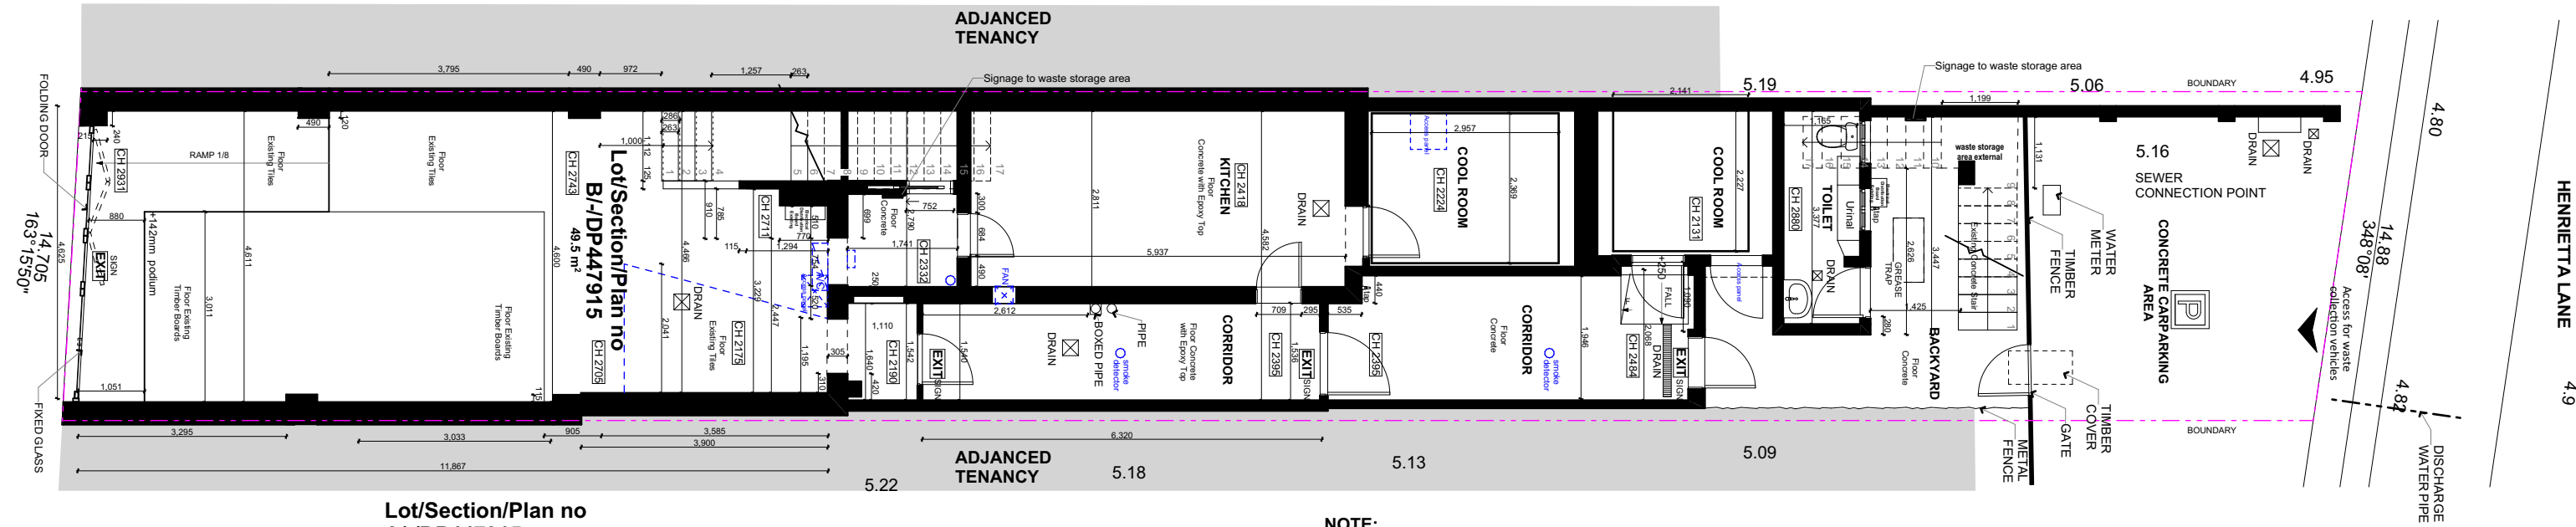


Lot/Section/Plan no
A/-/DP447915

NOTE:
NO EXCAVATION AREAS
DURING CAFE FIT-OUT WORKS
4 METAL OR PLASTIC STORAGE BINS WITH LIDS
2X 120L AND 2 X 240L
THE SAME STORAGE AREA IS USED DURING CONSTRUCTION
WITH ADDITION OF PACKAGING MATERIAL STORAGE IN UNUSED COOL ROOM



GROUND FLOOR PLAN
1:100



Lot/Section/Plan no
1/-/DP72878

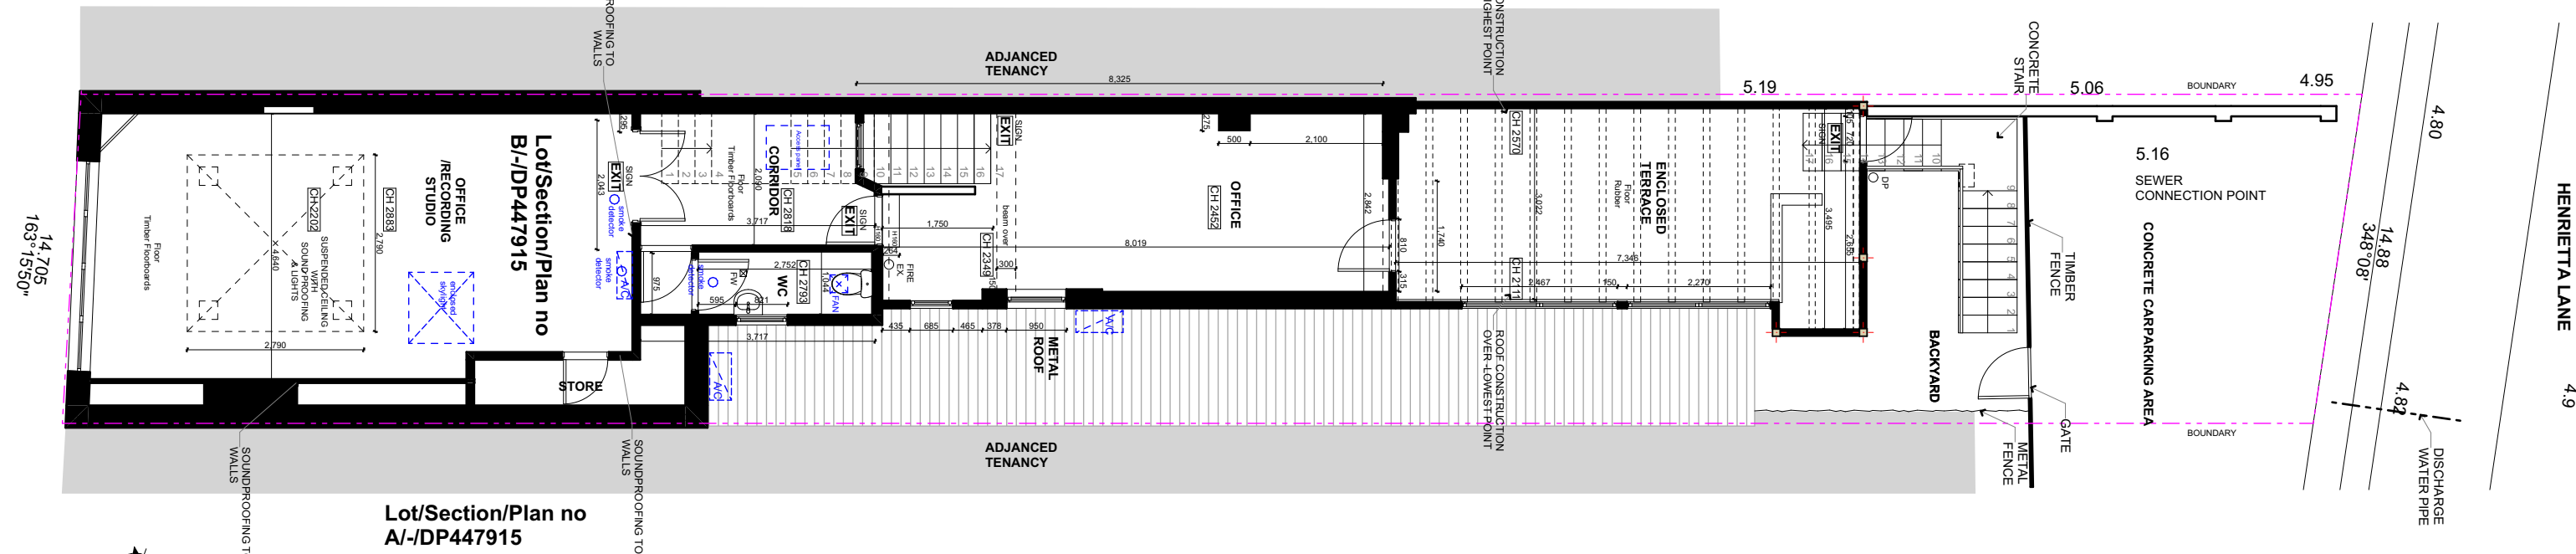



Lot/Section/Plan no
A/-/DP447915

FIRST FLOOR PLAN
1:100

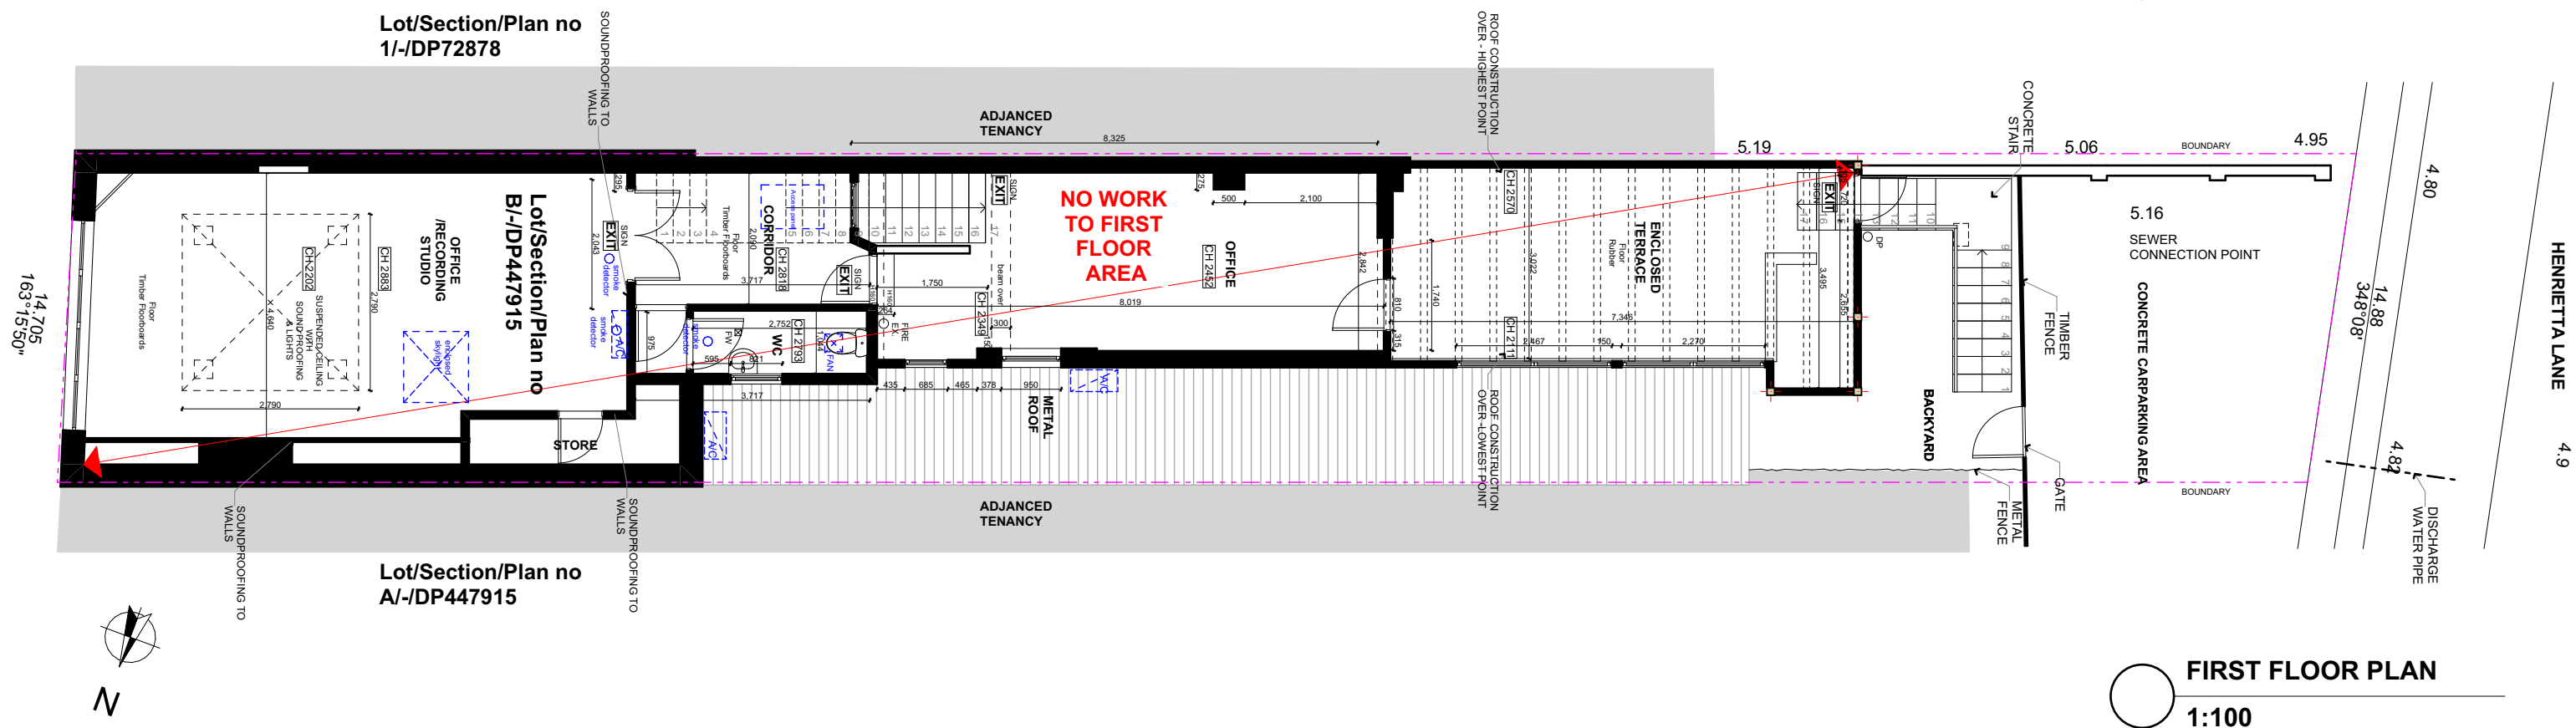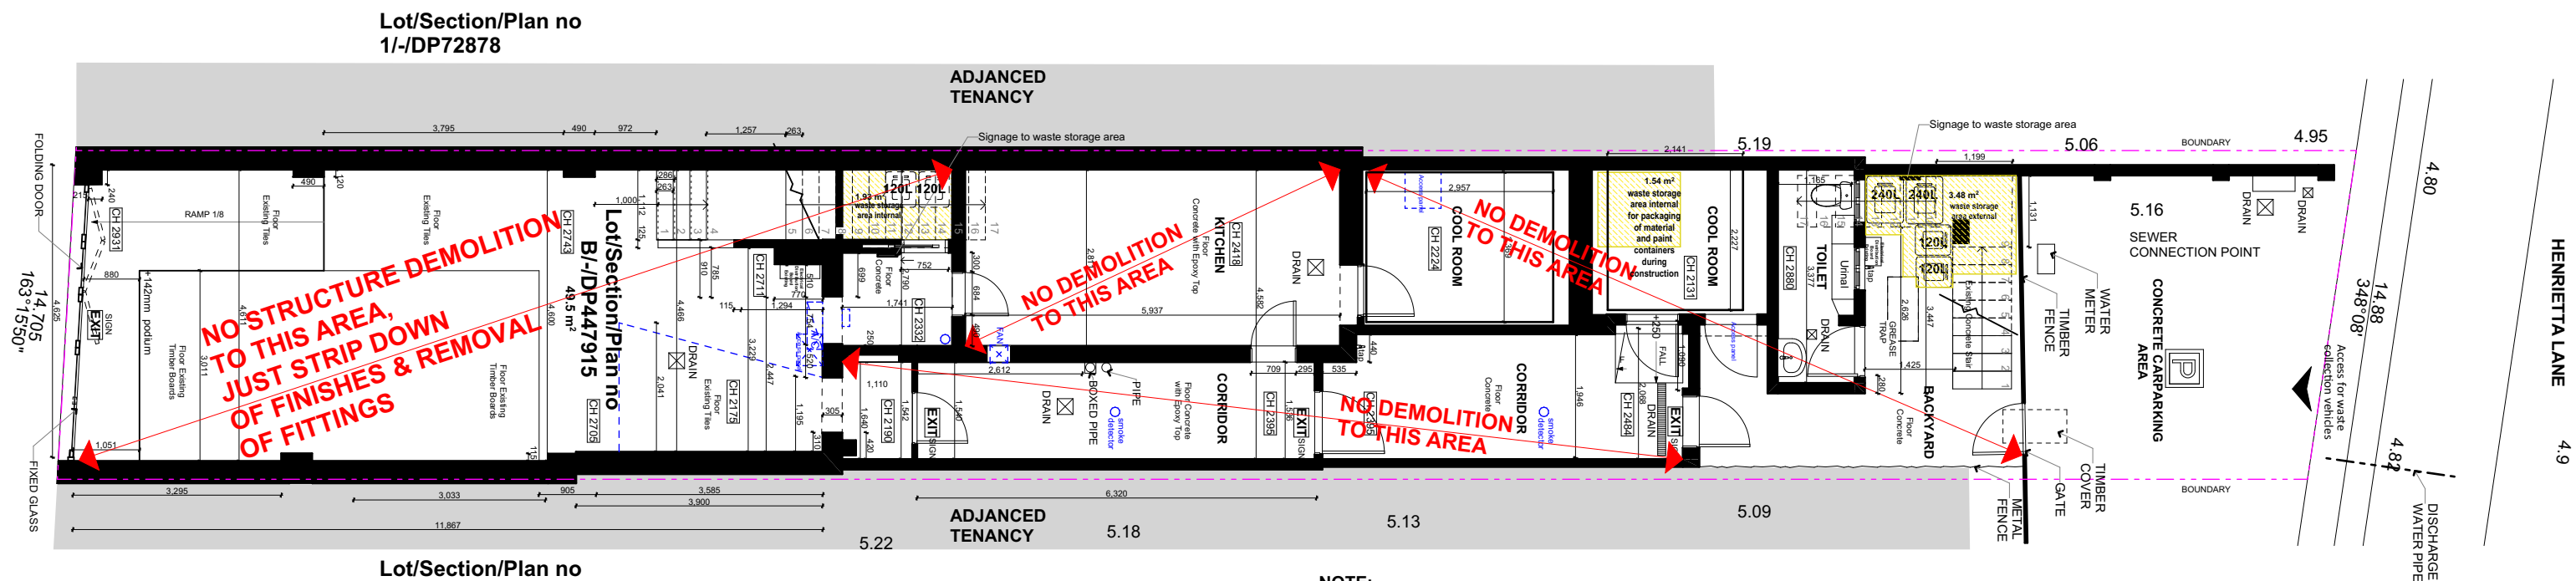

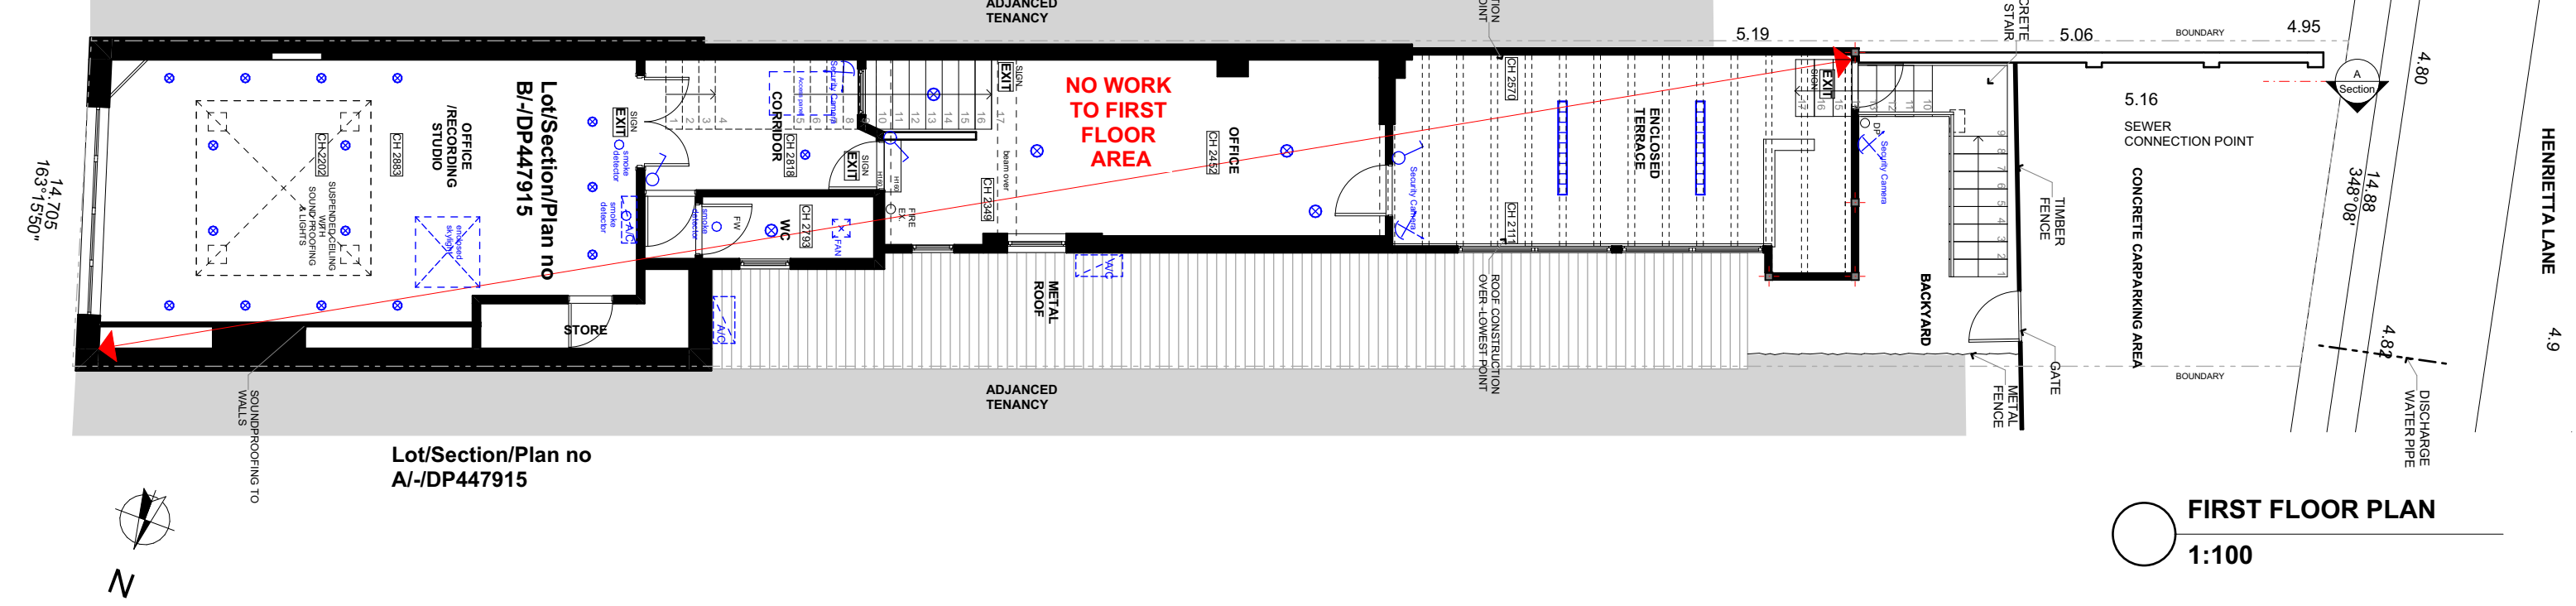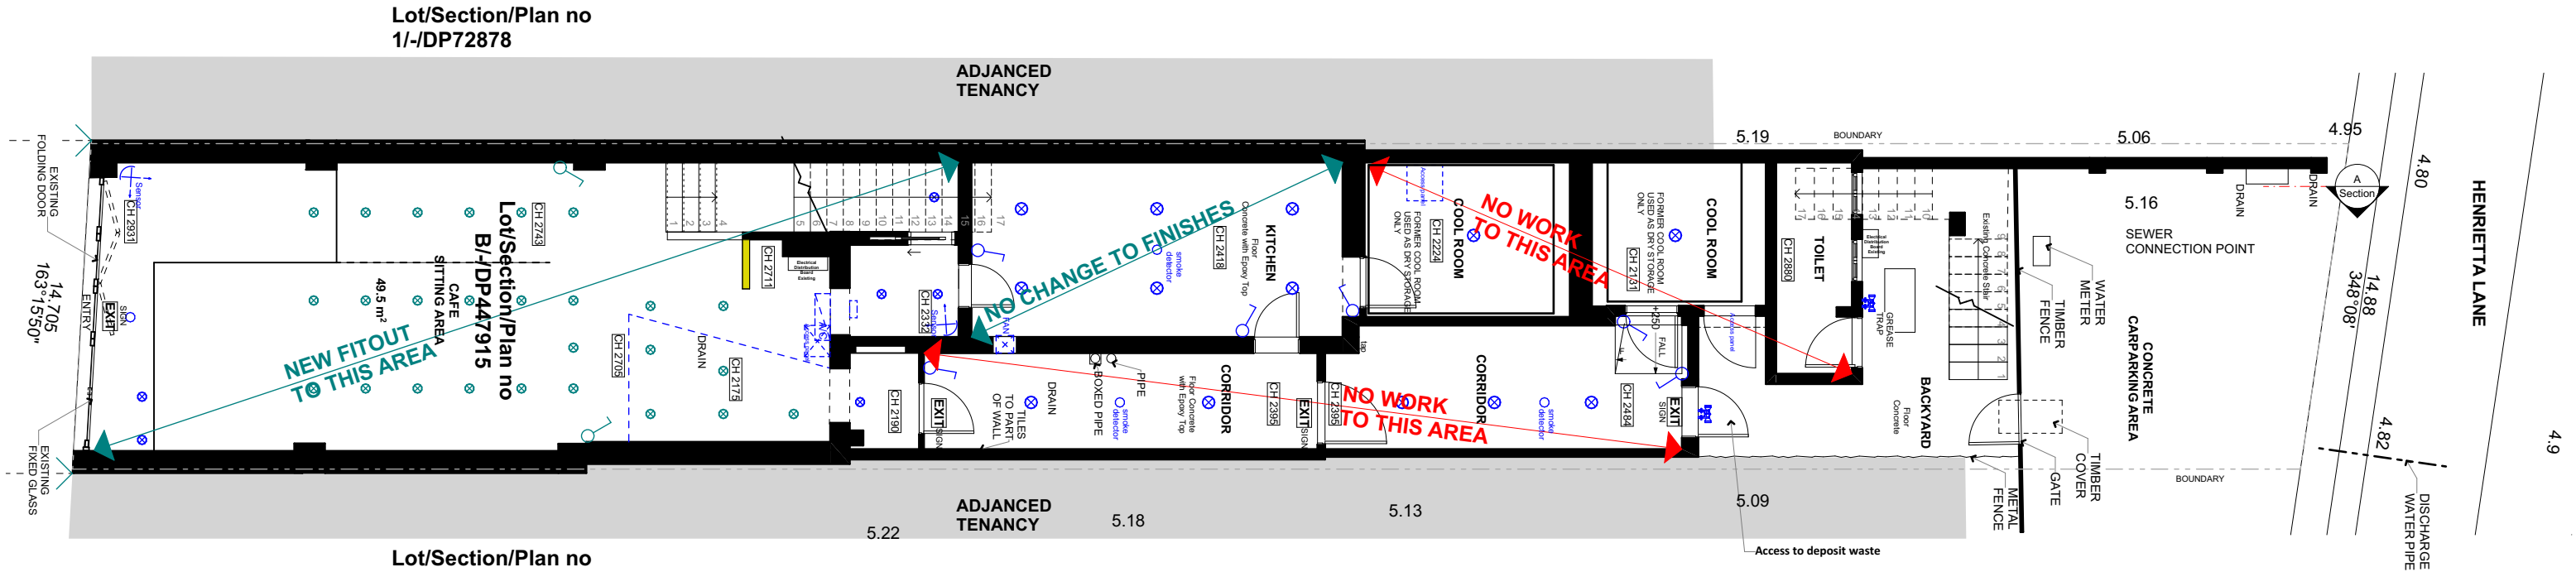

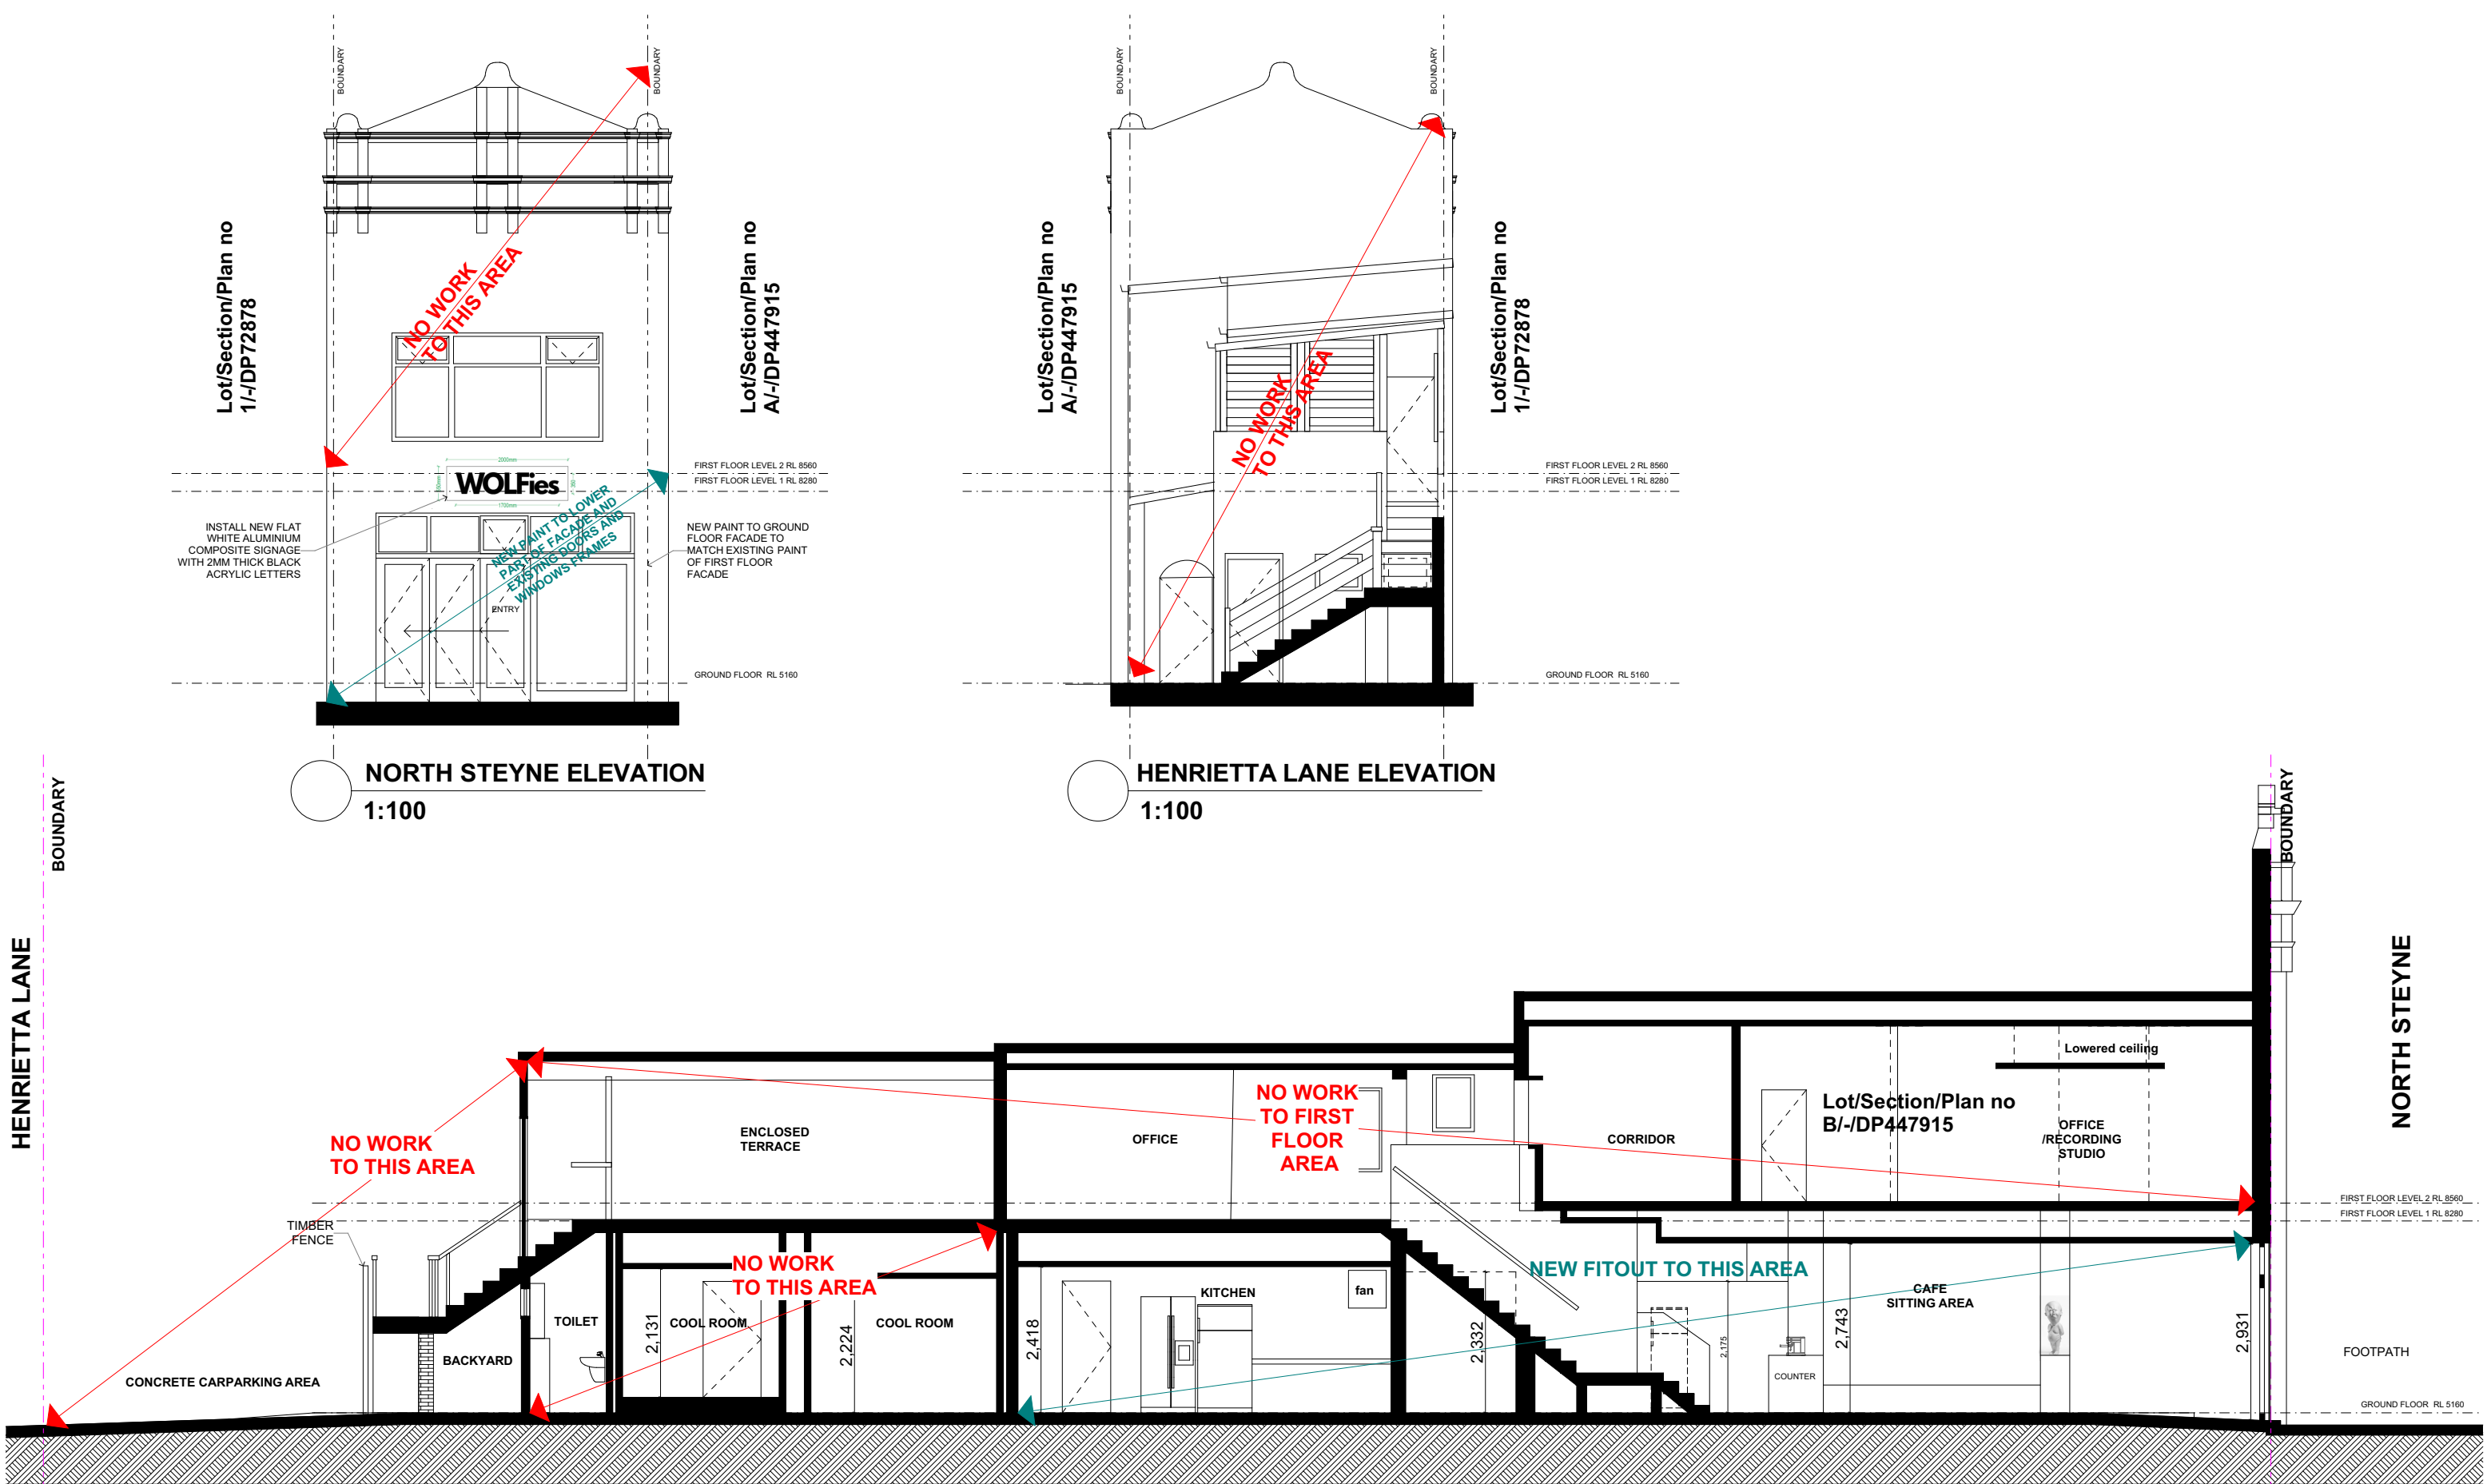

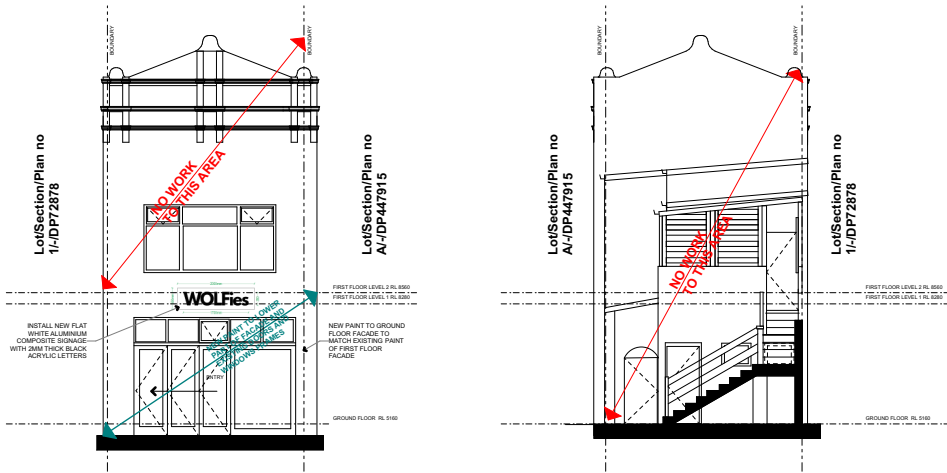


NORTH STEYNE ELEVATION

1:200

HENRIETTA LANE ELEVATION

1:200

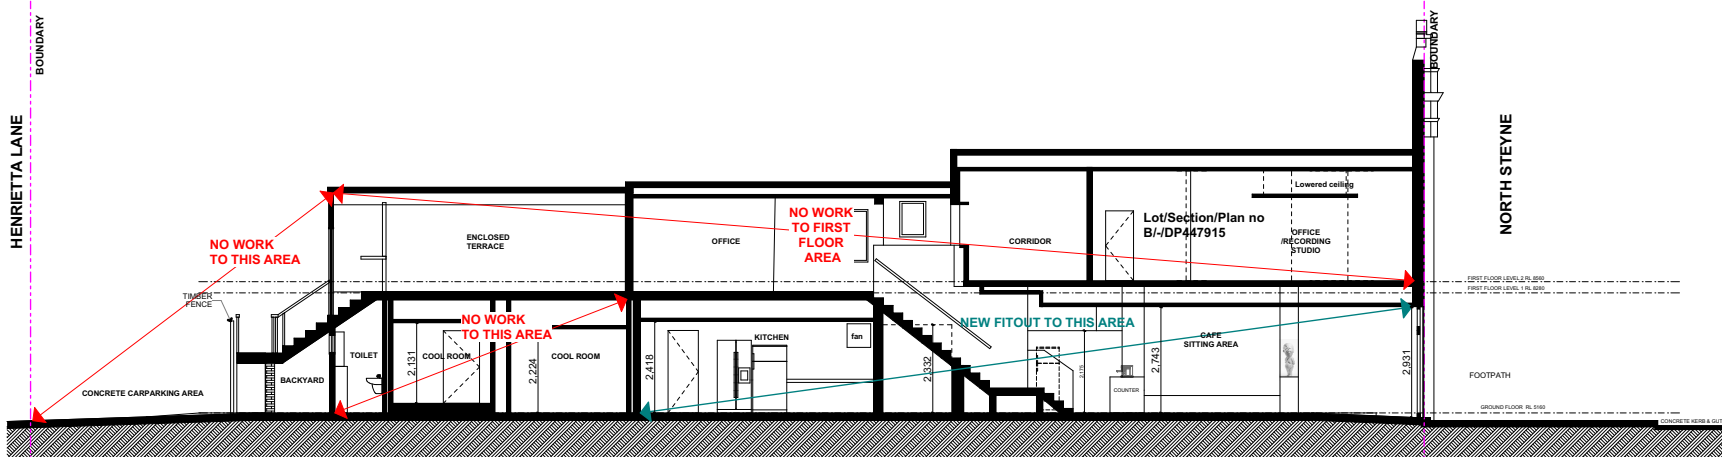


SECTION A

1:200




LOCATION PLAN / AREAL VIEW

N/A

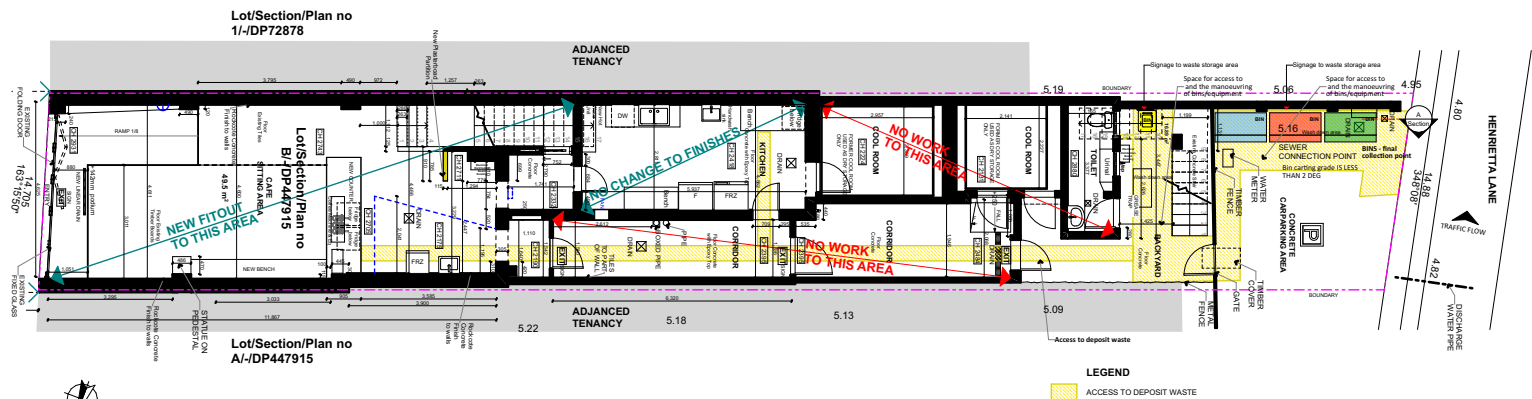

GROUND FLOOR PLAN

1:200

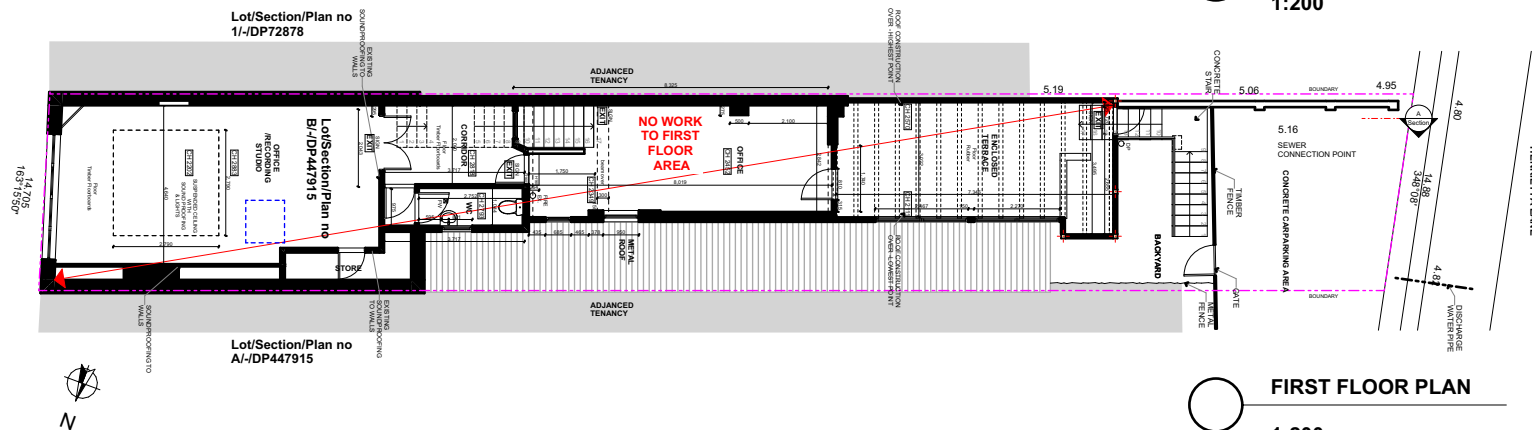

FIRST FLOOR PLAN

1:200

SCALE 1:200 at A3