



1 Site Location Plan
1:500



PHOTOGRAPH LOCATION 1



PHOTOGRAPH LOCATION 2



PHOTOGRAPH LOCATION 3



PHOTOGRAPH LOCATION 4

THIS PLAN IS TO BE READ IN CONJUNCTION WITH THE CONDITIONS OF DEVELOPMENT CONSENT

DA2018/1332

DRAWING NOTES

XX PHOTOGRAPHY VIEW ANGLES


VEHICULAR AND PEDESTRIAN ACCESS TO SITE

VEHICULAR ONLY ACCESS TO SITE

Scale

0 5 10 15 20

North

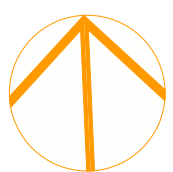

GENERAL NOTES:

- Do not scale from this drawing. Use figured dimensions only.
- Any discrepancies in documentation, contact the architect for clarification.
- This drawing is for BIM coordination purposes only. Do not use for Tender or Construction.
- Calder Flower Architects are not liable for any loss, damage, claim, cost demand as a result of the use or receipt of drawings issued in DWG or PDF format.



Lend Lease Retirement Living

Architect

CALDER FLOWER ARCHITECTS

Calder Flower Architects Pty Ltd • ABN 66 001 900 278
• Nominated Architect L Calder 6755
L 2 140 Myrtle St Chippendale NSW 2008
• ph (02) 9698 7822 • fx (02) 9698 5937
www.calderflower.com.au

Project

Belrose Residential Care

Land Precinct 199 Forest Way
Belrose, NSW 2085

Document Title

Site Location Plan


Project No. Drawing No.
18200 253824-BE-AD-000- 001

Date (yy/mm/dd) Scale Revision
13/12/18 1:500, @A1 B

Status



Issued for DA Application

REFER TO DRAWING 002 - SITE ANALYSIS PLAN

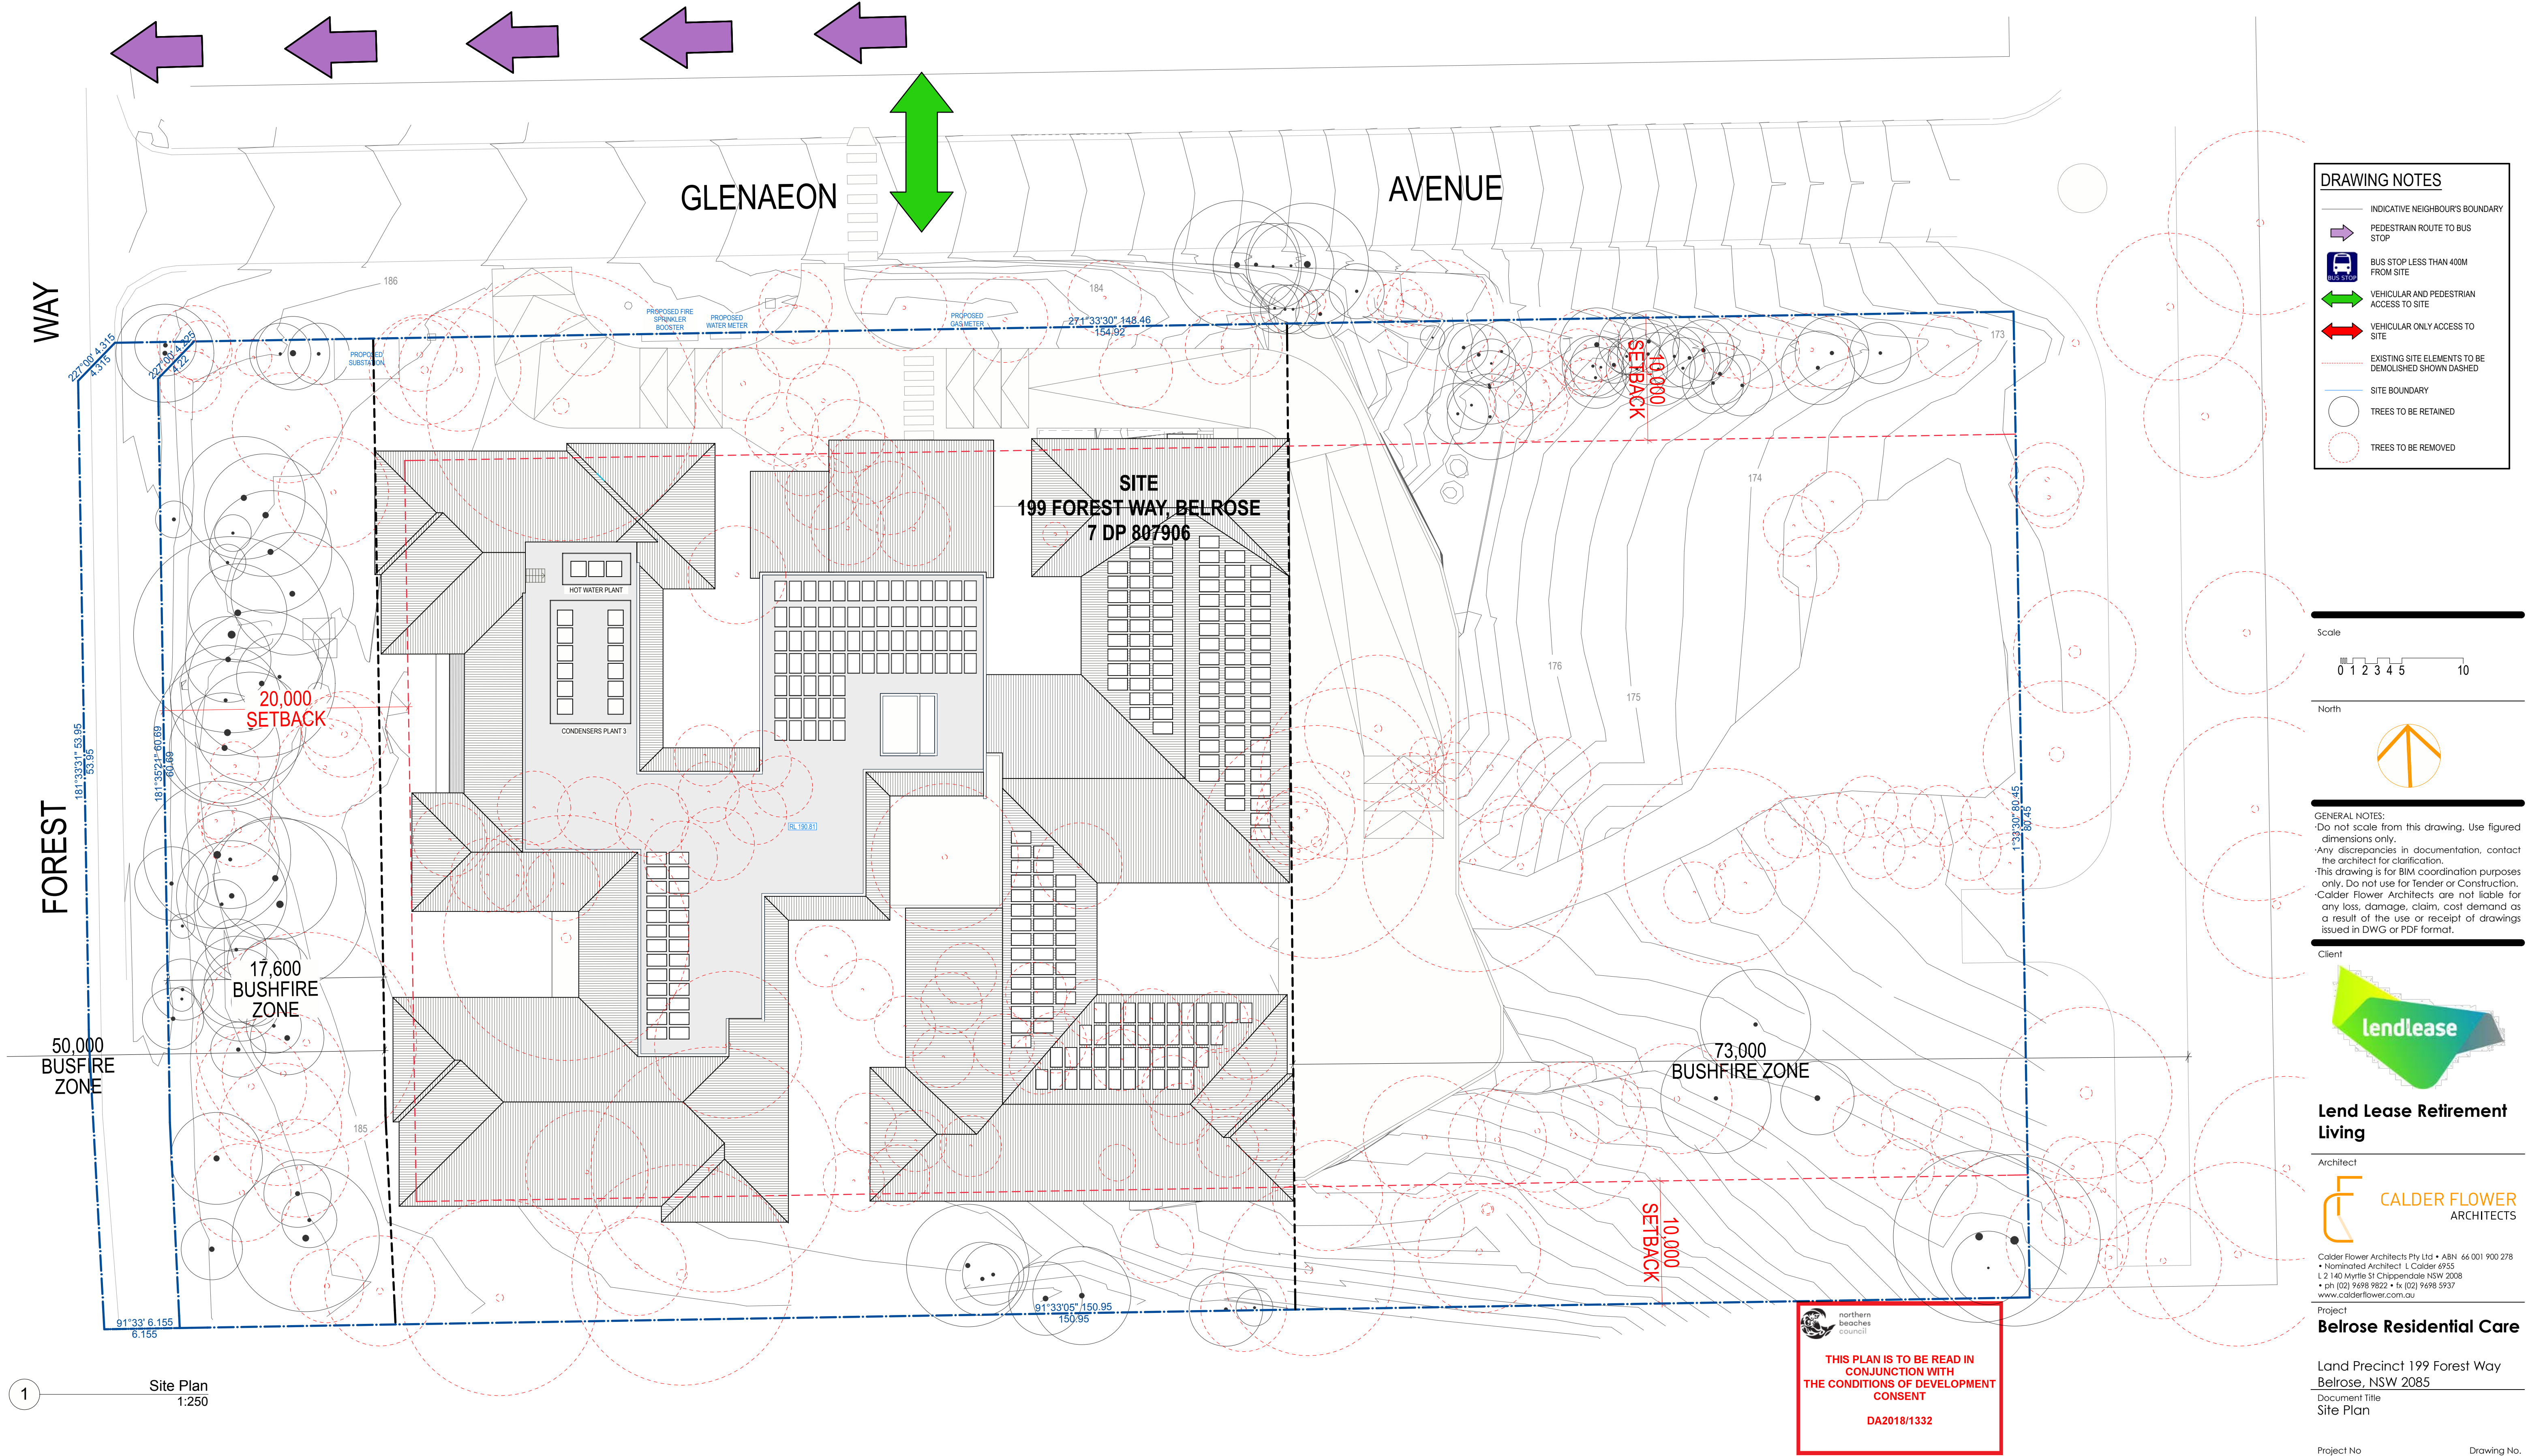

DRAWING NOTES

- INDICATIVE NEIGHBOUR'S BOUNDARY
- PEDESTRIAN ROUTE TO BUS STOP
- BUS STOP LESS THAN 400M FROM SITE
- VEHICULAR AND PEDESTRIAN ACCESS TO SITE
- VEHICULAR ONLY ACCESS TO SITE
- EXISTING SITE ELEMENTS TO BE DEMOLISHED SHOWN DASHED
- SITE BOUNDARY
- TREES TO BE RETAINED
- TREES TO BE REMOVED

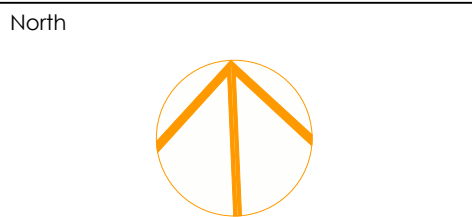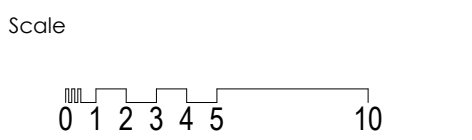

GENERAL NOTES:

- Do not scale from this drawing. Use figured dimensions only.
- Any discrepancies in documentation, contact the architect for clarification.
- This drawing is for BIM coordination purposes only. Do not use for Tender or Construction.
- Calder Flower Architects are not liable for any loss, damage, claim, cost demand as a result of the use or receipt of drawings issued in DWG or PDF format.



Lend Lease Retirement Living



Calder Flower Architects Pty Ltd • ABN 66 001 900 278
• Nominated Architect, L Calder 6755
L 2/140 Myrtle St Chippendale NSW 2008
• ph (02) 9698 7822 • fx (02) 9698 5937
www.calderflower.com.au

Project
Belrose Residential Care

Land Precinct 199 Forest Way
Belrose, NSW 2085
Document Title
Site Plan

Project No. 18200 253824-BE-AD-000- **003**

Date (yyymmdd) 13/12/18 Scale 1:250, @A1 Revision B

Status
Issued for DA Application

WAY

FOREST

Section 03

50,000
BUSFIRE
ZONE

1

Ground Floor
1:200

GLENAEON

EXISTING DRIVEWAYS

AVENUE

10,000
SETBACK

REFER TO LANDSCAPE PLAN
FOR PLANTING DETAILS

73,000
BUSFIRE ZONE


10,000
SETBACK

THIS PLAN IS TO BE READ IN
CONJUNCTION WITH
THE CONDITIONS OF DEVELOPMENT
CONSENT
DA2018/1332

Scale

0 1 2 3 4 5 10

North

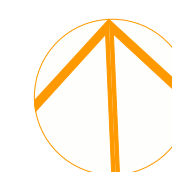

GENERAL NOTES:
- Do not scale from this drawing. Use figured dimensions only.
- Any discrepancies in documentation, contact the architect for clarification.
- This drawing is for BIM coordination purposes only. Do not use for Tender or Construction.
- Calder Flower Architects are not liable for any loss, damage, claim, cost demand as a result of the use or receipt of drawings issued in DWG or PDF format.

Client



Lend Lease Retirement
Living

Architect

CALDER FLOWER
ARCHITECTS

Calder Flower Architects Pty Ltd • ABN 66 001 900 278
• Nominated Architect: L Calder 6955
1/2140 Myrtle St Chippendale NSW 2008
• ph (02) 9698 7822 • fx (02) 9698 5937
www.calderflower.com.au

Project

Belrose Residential Care

Land Precinct 199 Forest Way
Belrose, NSW 2085

Document Title
Ground Floor Plan

Project No. Drawing No.
18200 253824-BE-AD-200- 101

Date (yymmdd) Scale Revision
13/12/18 1:200 @A1 B

Status
Issued for DA Application

WAY

FOREST

GLENAEON

AVENUE

20,000
SETBACK

17,600
BUSHFIRE
ZONE

50,000
BUSFIRE
ZONE

10,000
SETBACK

73,000
BUSHFIRE ZONE

10,000
SETBACK


2

Roof Plan
1:200

THIS PLAN IS TO BE READ IN
CONJUNCTION WITH
THE CONDITIONS OF DEVELOPMENT
CONSENT

DA2018/1332


Scale
0 1 2 3 4 5 10

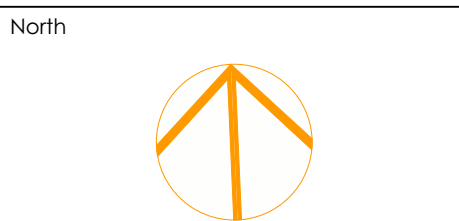

GENERAL NOTES:
- Do not scale from this drawing. Use figured dimensions only.
- Any discrepancies in documentation, contact the architect for clarification.
- This drawing is for BIM coordination purposes only. Do not use for Tender or Construction.
- Calder Flower Architects are not liable for any loss, damage, claim, cost demand as a result of the use or receipt of drawings issued in DWG or PDF format.



Lend Lease Retirement Living

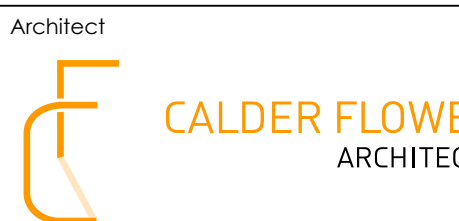

Calder Flower Architects Pty Ltd • ABN 66 001 900 278
• Nominated Architect: L Calder 6955
1/2140 Myrtle St Crispfield NSW 2008
• ph (02) 9698 7822 • fx (02) 9698 5937
www.calderflower.com.au


Project
Belrose Residential Care

Land Precinct 199 Forest Way
Belrose, NSW 2085
Document Title
Roof Plan

Project No
18200 253824-BE-AD-302- **103**

Date (yyymmdd) 13/12/18 Scale 1:200 @A1 Revision B

Status
Issued for DA Application

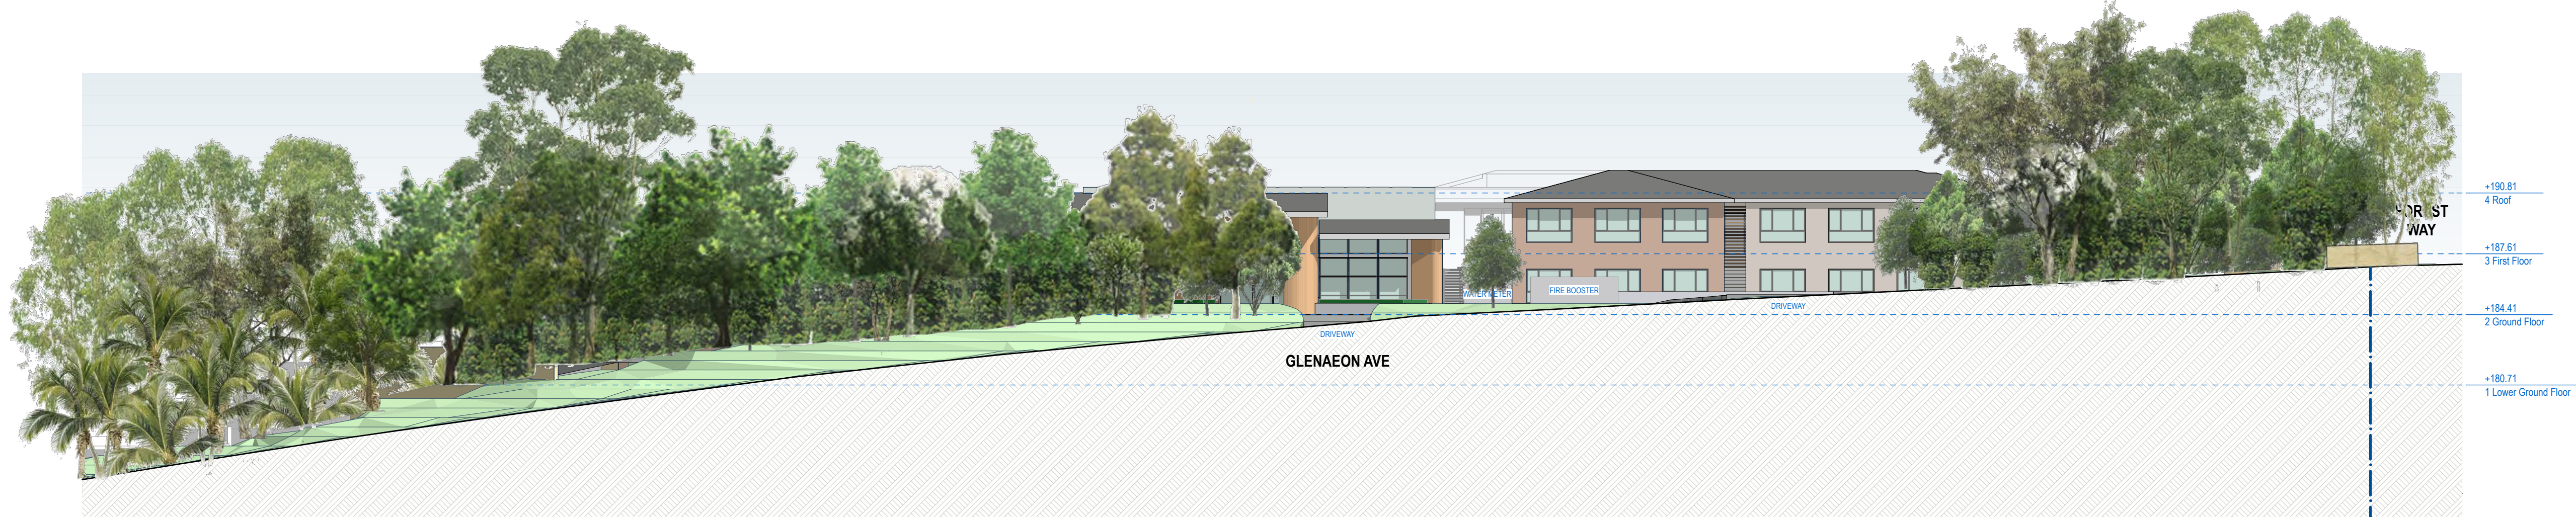

1 North Elevation
1:200




2 East Elevation
1:200



3 South Elevation
1:200



4 West Elevation
1:200

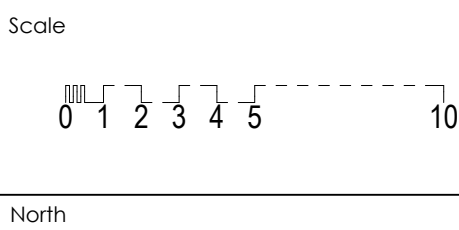

GENERAL NOTES:
-Do not scale from this drawing. Use figured dimensions only.
-Any discrepancies in documentation, contact the architect for clarification.
-This drawing is for BIM coordination purposes only. Do not use for Tender or Construction.
-Calder Flower Architects are not liable for any loss, damage, claim, cost demand as a result of the use or receipt of drawings issued in DWG or PDF format.



Lend Lease Retirement Living

Architect
CALDER FLOWER
ARCHITECTS

Calder Flower Architects Pty Ltd • ABN 66 001 900 278
• Nominated Architect L Calder 6755
L 2 140 Myrtle St Chippendale NSW 2008
• ph (02) 9698 7822 • fx (02) 9698 5937
www.calderflower.com.au


Project
Belrose Residential Care

Land Precinct 199 Forest Way
Belrose, NSW 2085
Document Title
Elevations

Project No. Drawing No.
18200 253824-BE-AD-4- **200**

Date (yyymmdd) Scale Revision
13/12/18 1:200, @A1 B

Status
Issued for DA Application

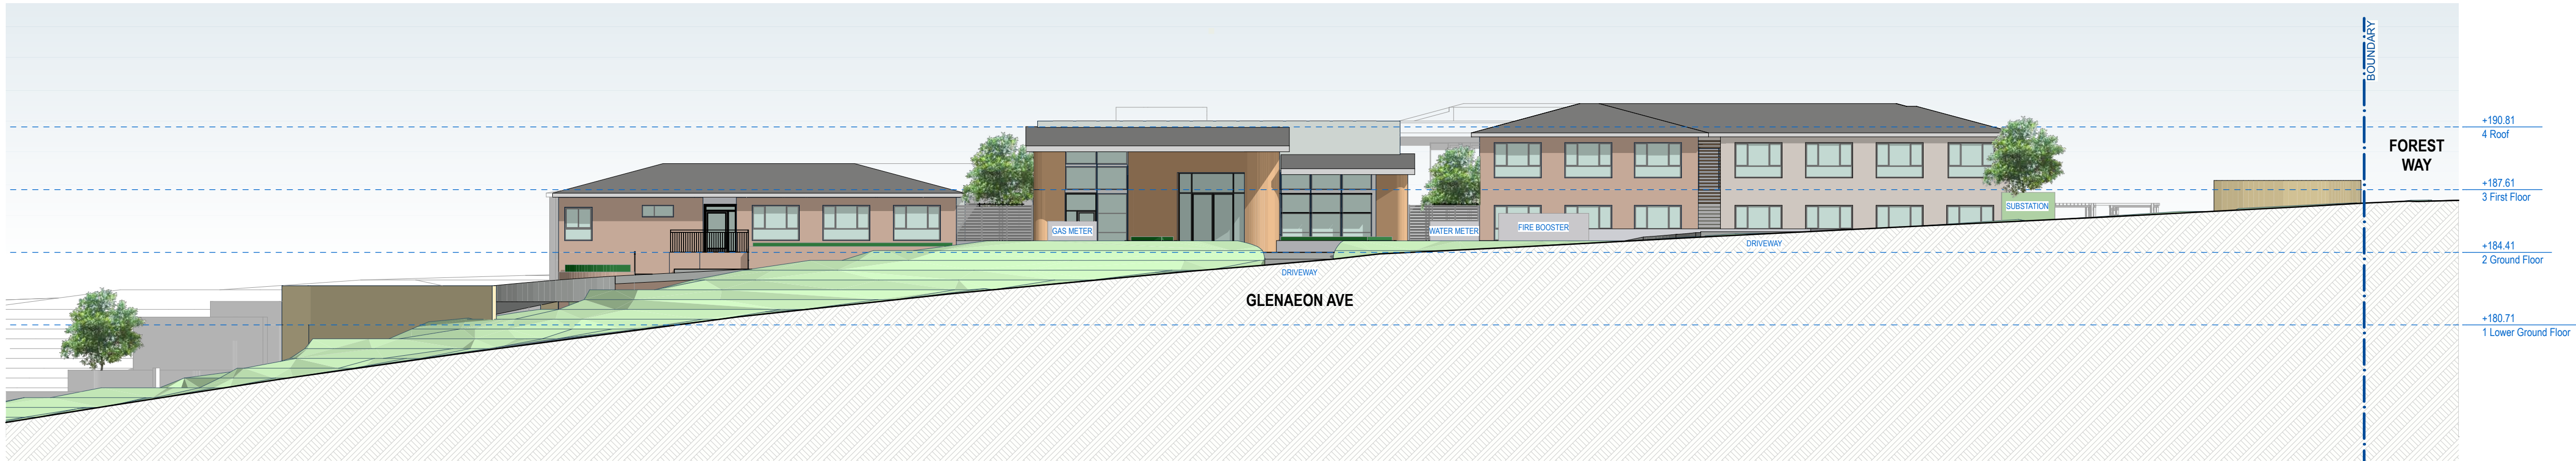

1 North Elevation
1:200



2 East Elevation
1:200



3 South Elevation
1:200




4 West Elevation
1:200

 northern
beaches
council

**THIS PLAN IS TO BE READ IN
CONJUNCTION WITH
THE CONDITIONS OF DEVELOPMENT
CONSENT**

DA2018/1332

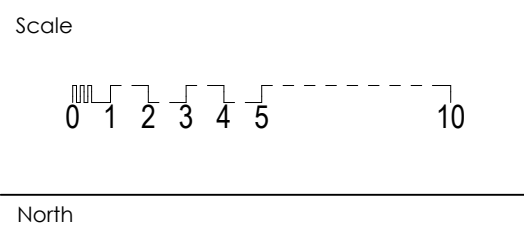

GENERAL NOTES:
- Do not scale from this drawing. Use figured dimensions only.
- Any discrepancies in documentation, contact the architect for clarification.
- This drawing is for BIM coordination purposes only. Do not use for Tender or Construction.
- Calder Flower Architects are not liable for any loss, damage, claim, cost demand as a result of the use or receipt of drawings issued in DWG or PDF format.



Lend Lease Retirement Living

Architect



CALDER FLOWER ARCHITECTS

Calder Flower Architects Pty Ltd • ABN 66 001 900 278
• Nominated Architect L Calder 6955
L 2 140 Myrtle St Chippendale NSW 2008
• ph (02) 9698 7822 • fx (02) 9698 5937
www.calderflower.com.au

Project

Belrose Residential Care



Land Precinct 199 Forest Way
Belrose, NSW 2085

Document Title
Elevations - No landscaping

Project No Drawing No.
18200 253824-BE-AD-4- **201**

Date (yyymmdd) Scale Revision
13/12/18 1:200, @A1 1 B

Status
Issued for DA Application

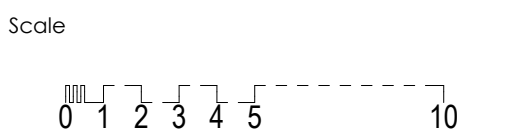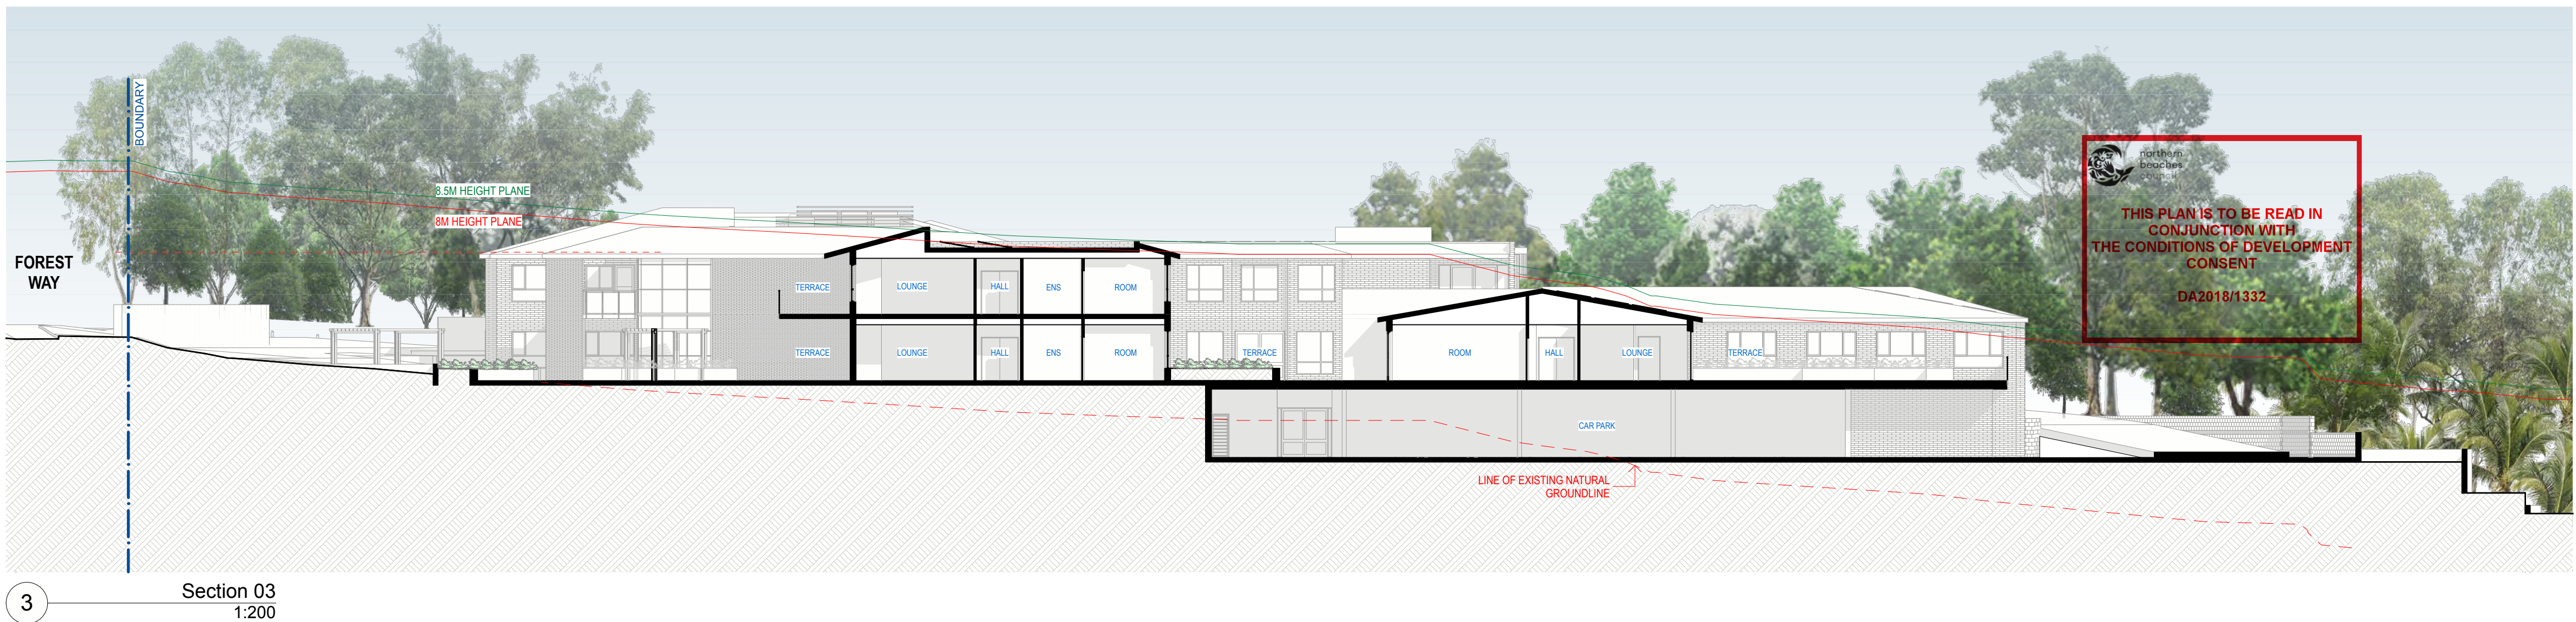

North

GENERAL NOTES:
-Do not scale from this drawing. Use figured dimensions only.
-Any discrepancies in documentation, contact the architect for clarification.
-This drawing is for BIM coordination purposes only. Do not use for Tender or Construction.
-Calder Flower Architects are not liable for any loss, damage, claim, cost demand as a result of the use or receipt of drawings issued in DWG or PDF format.

Client



Lend Lease Retirement Living

Architect



Calder Flower Architects Pty Ltd • ABN 66 001 900 278
• Nominated Architect L Calder 6955
L 2 140 Myrtle St Chippendale NSW 2008
• ph (02) 9698 7822 • fx (02) 9698 5937
www.calderflower.com.au

Project








Belrose Residential Care

Land Precinct 199 Forest Way
Belrose, NSW 2085

Document Title
Sections

Project No 18200 253824-BE-AD-5- Drawing No. 210
Date (yyymmdd) 13/12/18 Scale 1:200, @A1 Revision B

Status
Issued for DA Application

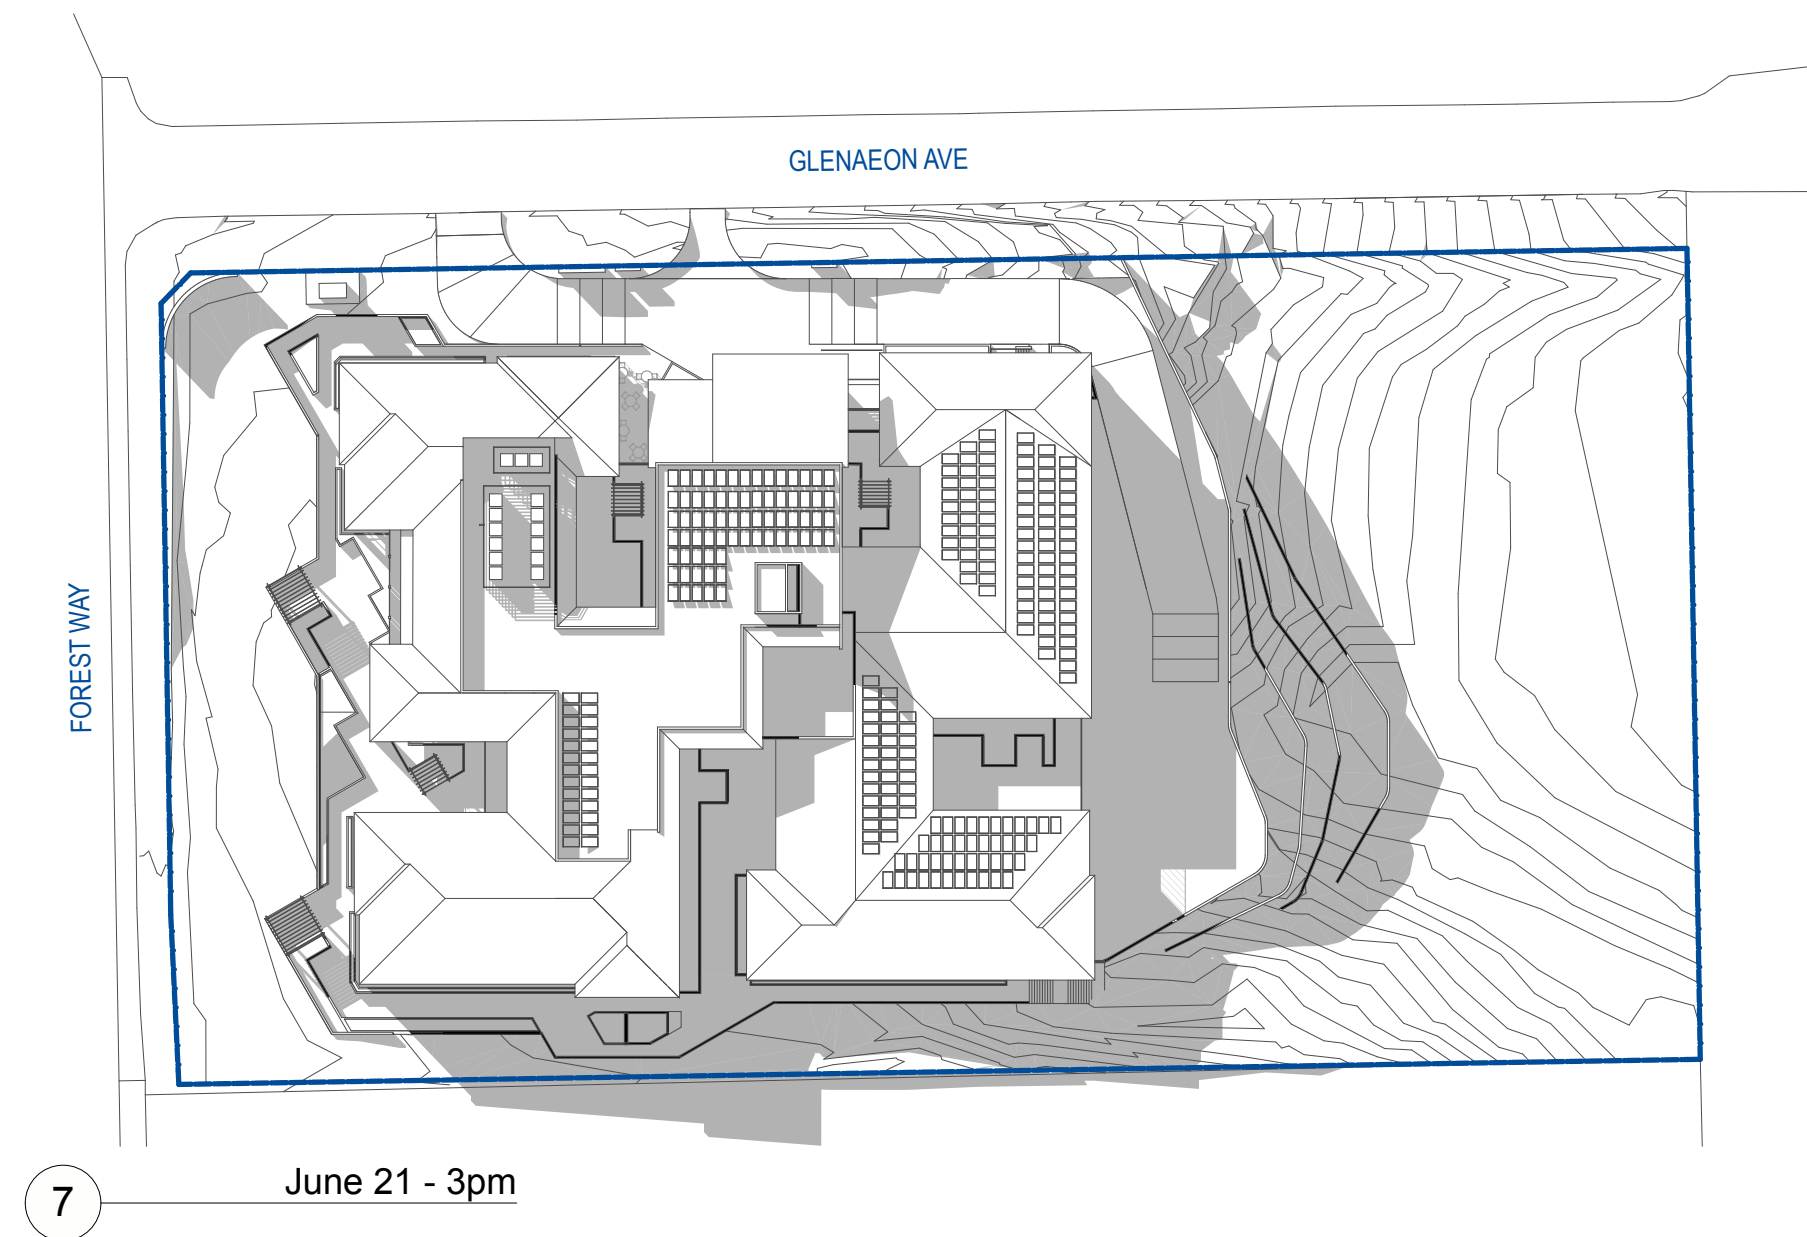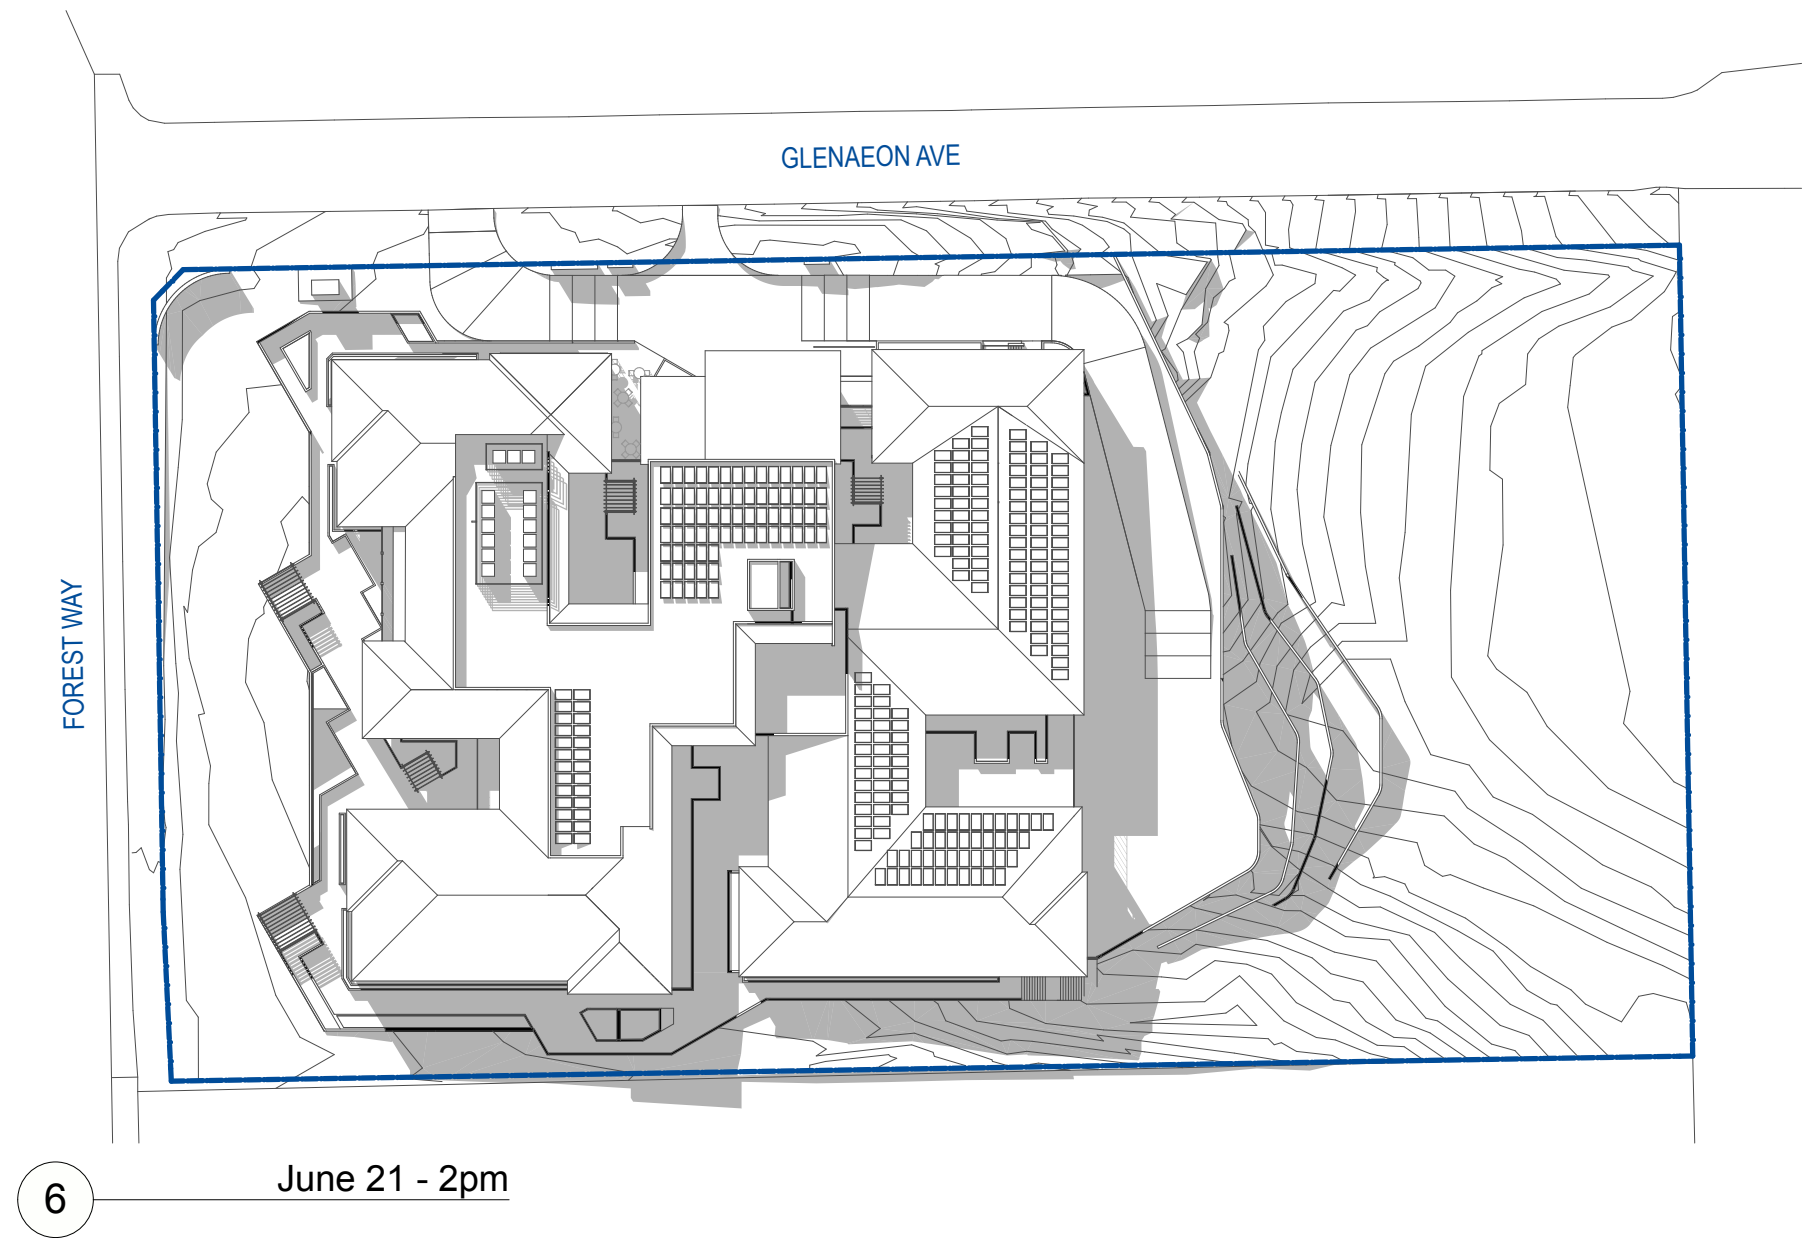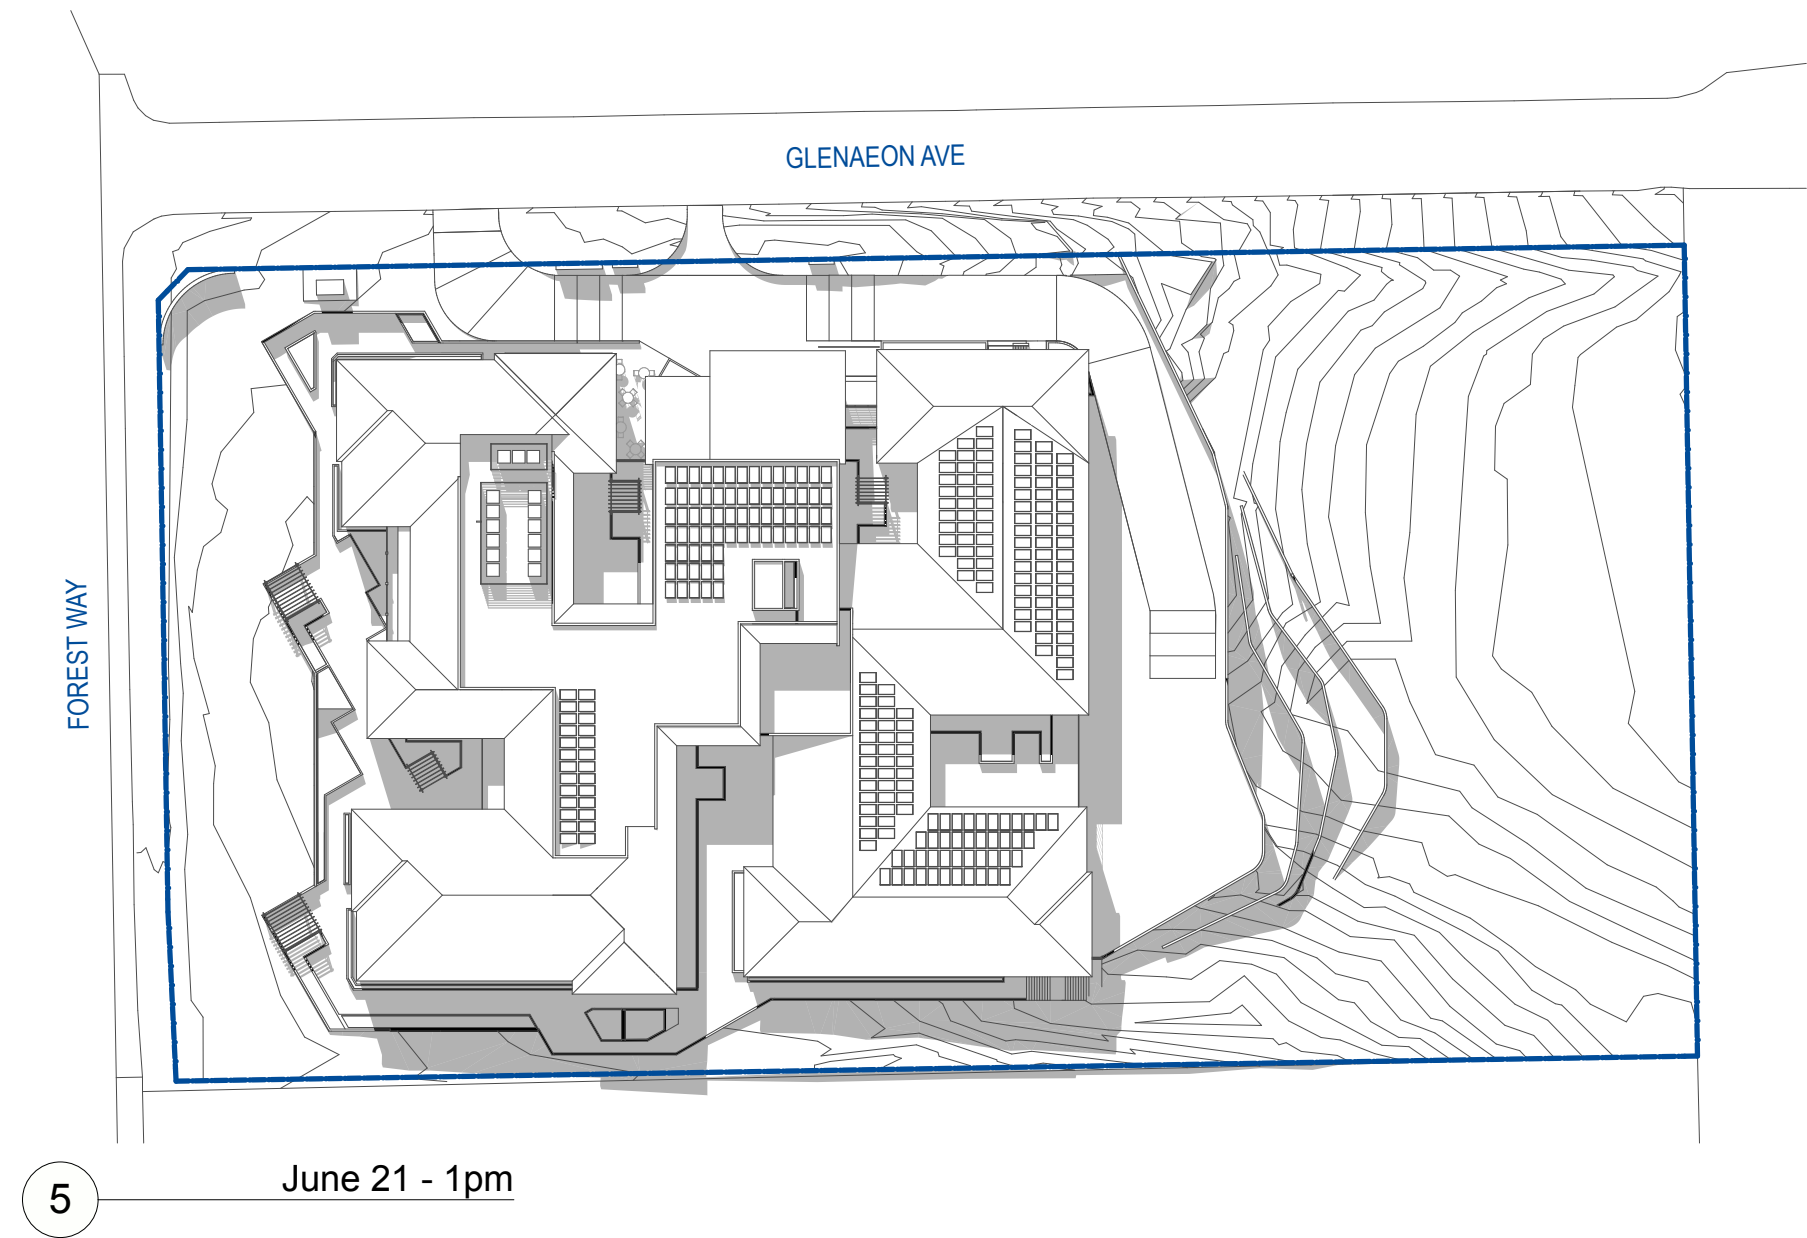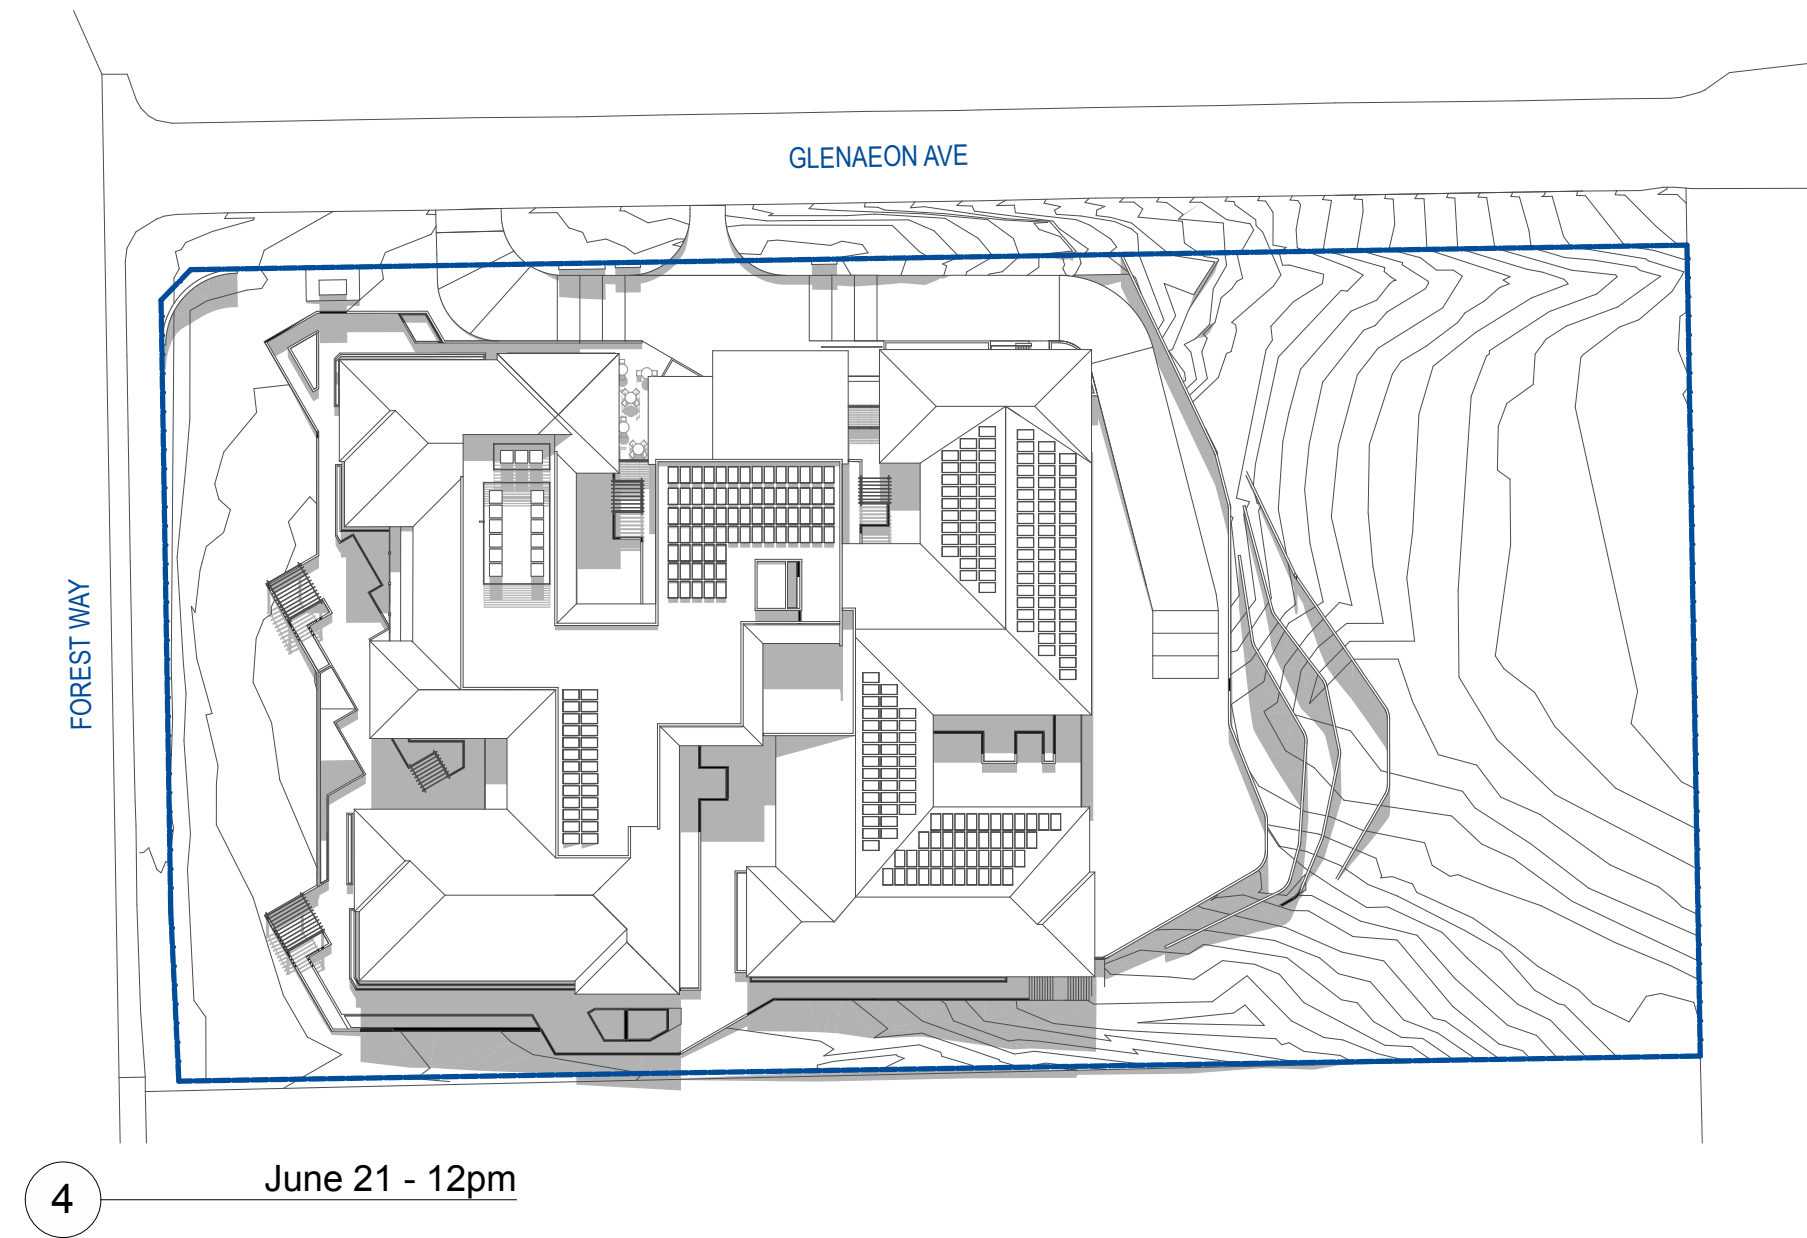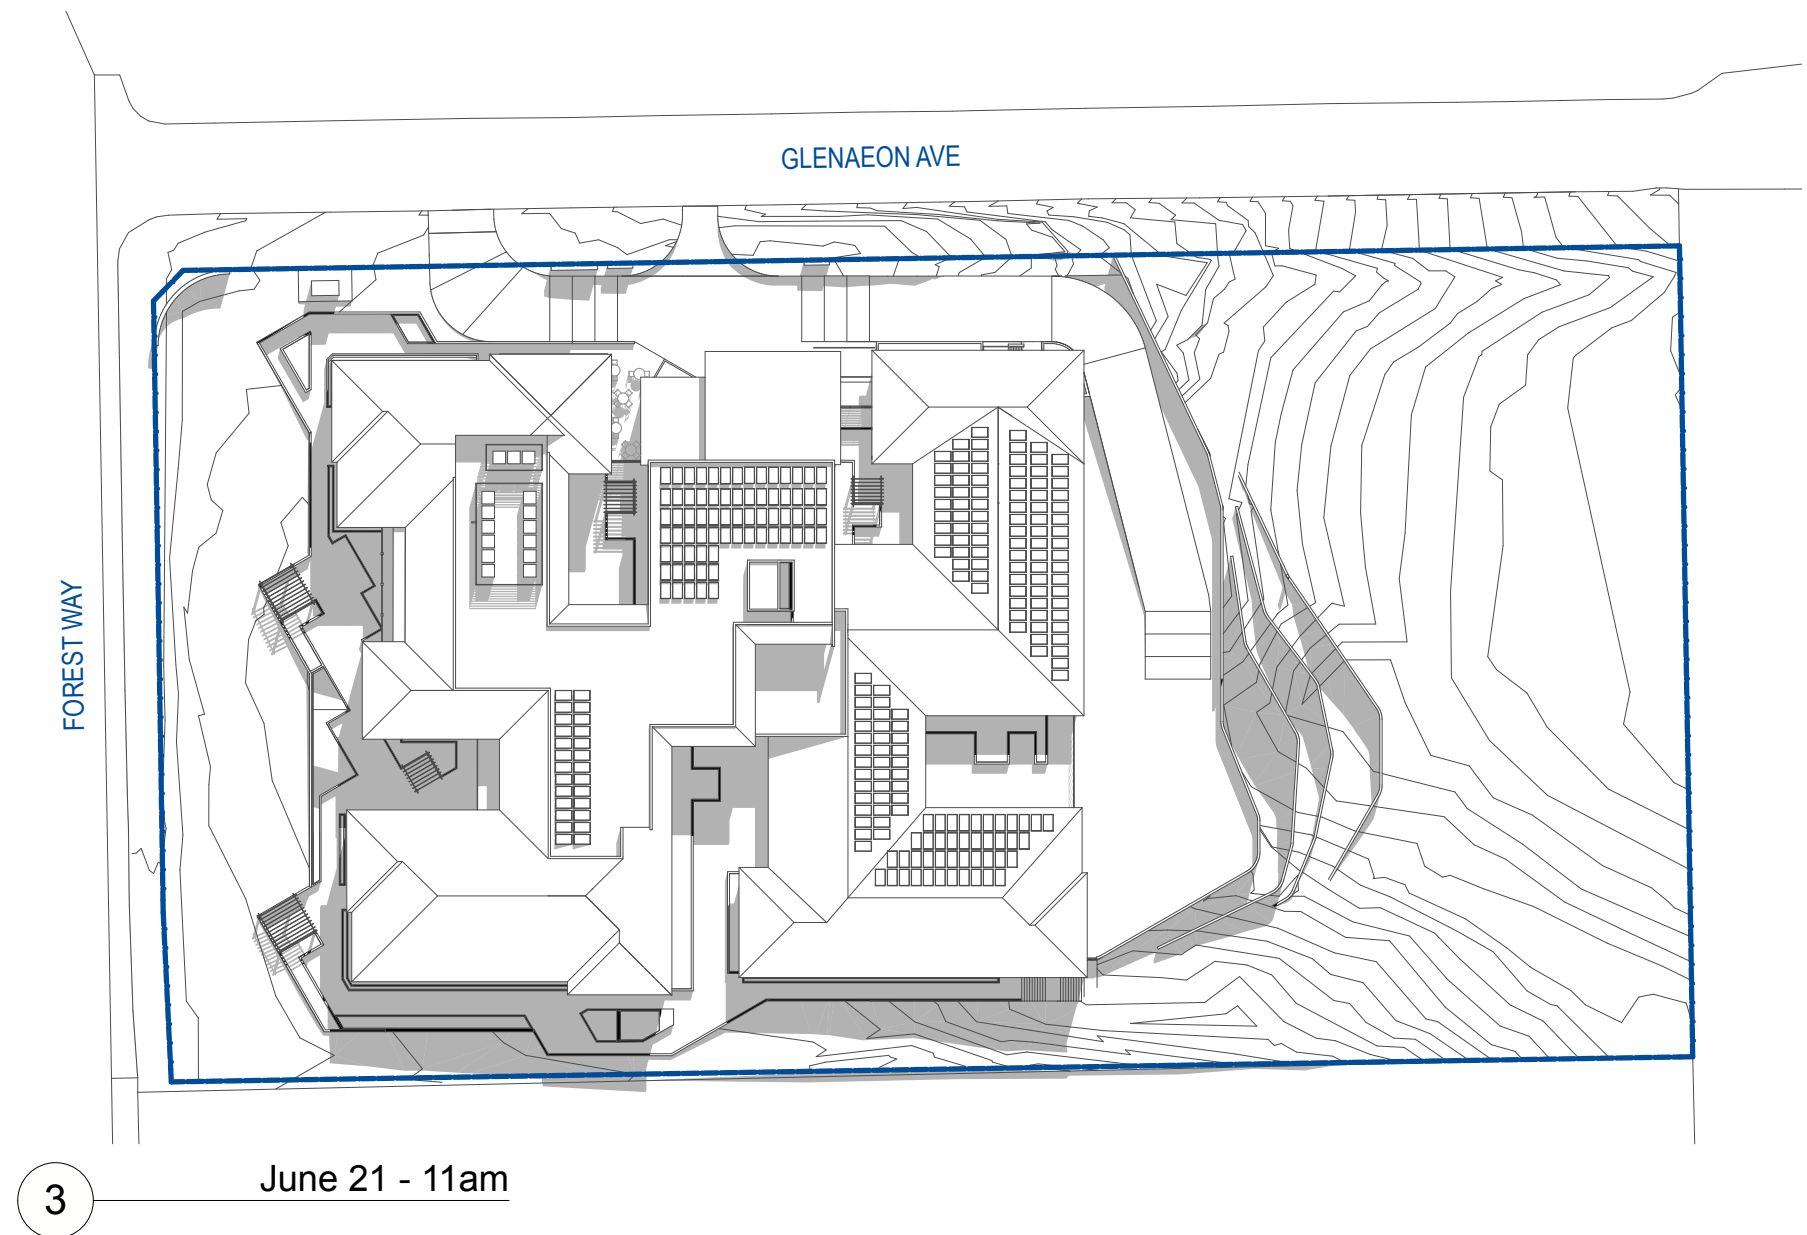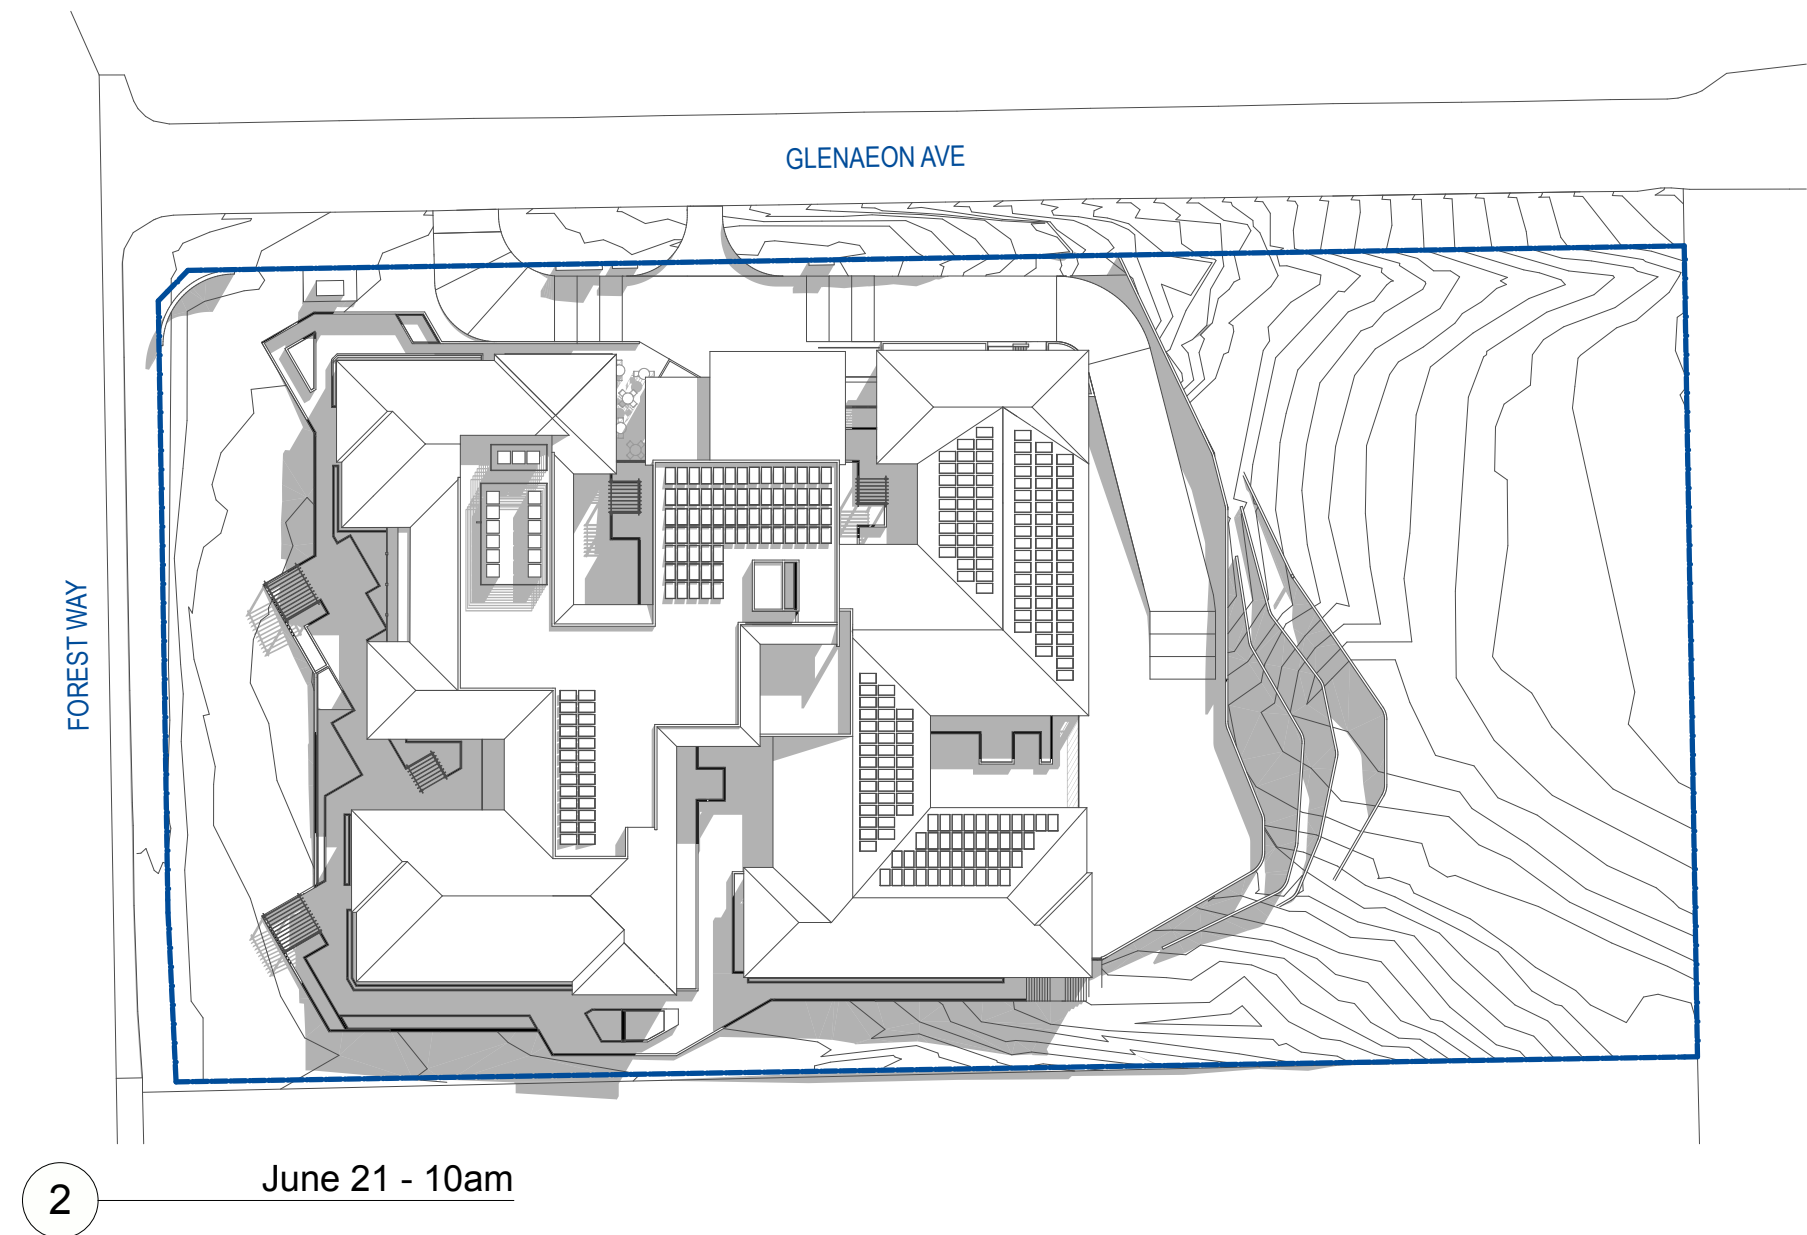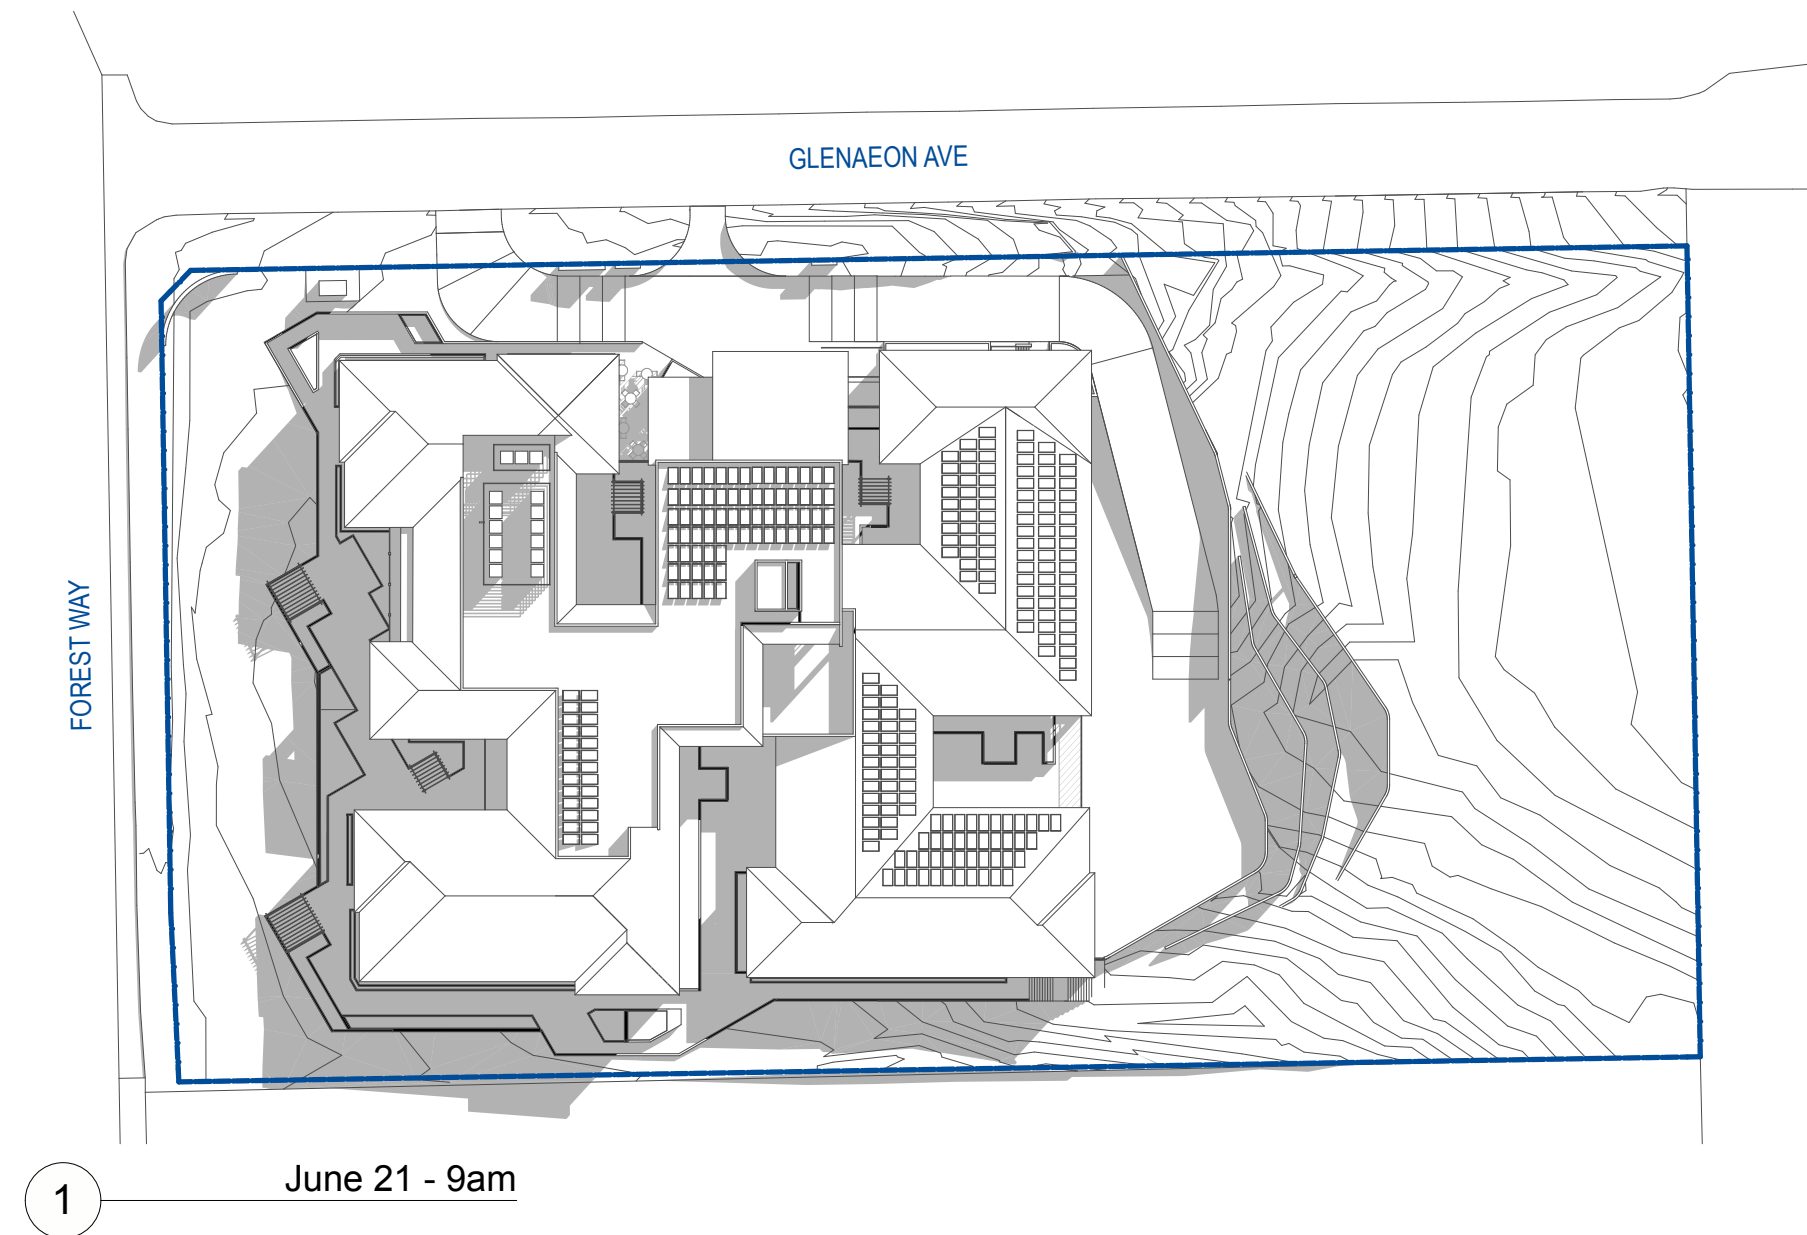

 **northern
beaches
council**

**THIS PLAN IS TO BE READ IN
CONJUNCTION WITH
THE CONDITIONS OF DEVELOPMENT
CONSENT**

DA2018/1332

Scale

NOT TO SCALE

North



GENERAL NOTES:

-Do not scale from this drawing. Use figured dimensions only.

-Any discrepancies in documentation, contact the architect for clarification.

-This drawing is for BIM coordination purposes only. Do not use for Tender or Construction.

-Calder Flower Architects are not liable for any loss, damage, claim, cost demand as a result of the use or receipt of drawings issued in DWG or PDF format.

Client



Architect

 **CALDER FLOWER
ARCHITECTS**

Calder Flower Architects Pty Ltd • ABN 66 001 900 278

• Nominated Architect L Calder 6755

• L 2 140 Myrtle St Chippendale NSW 2008

• ph (02) 9698 7822 • fx (02) 9698 5937

www.calderflower.com.au

Project

Belrose Residential Care

Land Precinct 199 Forest Way
Belrose, NSW 2085

Document Title
Sun Studies

Project No

18200 253824-BE-AD-9-

Drawing No.

300

Date (yy/mm/dd)

13/12/18

Scale



Revision

B

Status

Issued for DA Application

EXTERNAL MATERIAL PALETTE:

 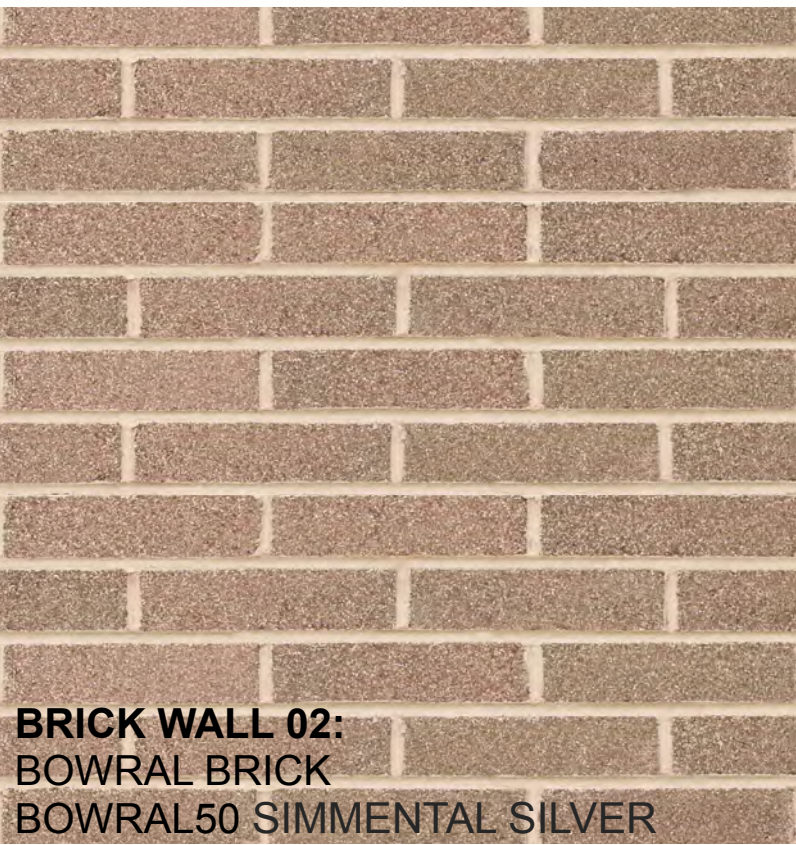

 **northern
beaches
council**

**THIS PLAN IS TO BE READ IN
CONJUNCTION WITH
THE CONDITIONS OF DEVELOPMENT
CONSENT**

DA2018/1332



Scale

NOT TO SCALE

North

GENERAL NOTES:
·Do not scale from this drawing. Use figured dimensions only.
·Any discrepancies in documentation, contact the architect for clarification.
·This drawing is for BIM coordination purposes only. Do not use for Tender or Construction.
·Calder Flower Architects are not liable for any loss, damage, claim, cost demand as a result of the use or receipt of drawings issued in DWG or PDF format.

Client



Lend Lease Retirement Living

Architect



Calder Flower Architects Pty Ltd • ABN 66 001 900 278
• Nominated Architect L Calder 6755
L 2 140 Myrtle St Chippendale NSW 2008
• ph (02) 9698 7822 • fx (02) 9698 5937
www.calderflower.com.au

Project

Belrose Residential Care

Land Precinct 199 Forest Way
Belrose, NSW 2085

Document Title
Material Palette

Project No Drawing No.
18200 253824-BE-AD-9- **501**

Date (yyymmdd) Scale Revision
13/12/18 B

Status
Issued for DA Application